

GENERAL NOTES:

1. ALL CONSTRUCTION AND MATERIALS SHALL CONFORM TO LOCAL AND STATE REGULATIONS AND SPECIFICATIONS.
2. ANY PART OF THE WORK THAT IS NECESSARY OR REQUIRED TO MAKE EACH INSTALLATION SATISFACTORY AND OPERABLE FOR ITS INTENDED PURPOSE TO THE SATISFACTION OF THE OWNER AND ENGINEER, EVEN THOUGH IT IS NOT SPECIFICALLY INCLUDED IN THE DRAWINGS, SHALL BE PERFORMED AS INCIDENTAL WORK AS IF IT WERE SHOWN ON THE DRAWINGS.
3. THE CONTRACTOR SHALL NOTIFY EACH RESIDENT 48 HOURS PRIOR TO EXCAVATING ON OR NEAR THEIR PROPERTY AND ADVISE THE RESIDENT ON THE ESTIMATED TIME OF CONSTRUCTION. THE CONTRACTOR SHALL CLEAN UP AS CONSTRUCTION PROGRESSES.
4. ALL PIPE AND TRENCH BACKFILL WITHIN KYTC RIGHT-OF-WAY SHALL BE CONTROLLED (FLOWABLE) LOW STRENGTH DENSITY BACKFILL AS SPECIFIED.
5. CONTACT THE ENGINEER BEFORE MAKING ANY DEVIATIONS GREATER THAN REASONABLE CONSTRUCTION TOLERANCES FROM THE PLANS OR SPECIFICATIONS.
6. RIGHT-OF-WAY AND PROPERTY LINES SHOWN ARE PLOTTED FROM DEEDS AND PLATS OF RECORD AND ARE APPROXIMATE AND NOT THE RESULT OF A FIELD BOUNDARY SURVEY.
7. THE CONTRACTOR SHALL LIMIT THEIR WORK AREA TO THE DISTURBED LIMITS SHOWN ON THESE PLANS UNLESS WRITTEN PERMISSION IS GIVEN BY THE PROPERTY OWNER AND APPROVED BY THE SANITATION DISTRICT.
8. THE CONTRACTOR SHALL CLEAN UP THE WORK SITE AT THE END OF EACH DAY, SWEEPING THE STREET OF ANY DEBRIS, DISPOSING OF TRASH, AND KEEPING THE SITE AS CLEAN TO THE SATISFACTION OF THE OWNER.
9. THE CONTRACTOR IS REQUIRED TO REPLACE ANY FENCING THAT IS REMOVED WITH AN EQUAL OR BETTER QUALITY FENCING TO THE OWNERS SATISFACTION.
10. THE CONTRACTOR WILL BE RESPONSIBLE FOR A 1-YEAR MAINTENANCE PERIOD BEGINNING FROM FINAL PROJECT COMPLETION.
11. CONTRACTOR SHALL ESTABLISH AN ACCEPTABLE GROWTH OF GRASS (AS DEFINED IN SPECIFICATIONS) FOR ALL AREAS DISTURBED DURING THE COURSE OF CONSTRUCTION, AS APPLICABLE.
12. PRIOR TO THE SCHEDULED DATE FOR THE PRE-CONSTRUCTION MEETING THE CONTRACTOR SHALL SUBMIT TO THE OWNER FOR REVIEW A CONSTRUCTION SCHEDULE THAT INCLUDES BUT IS NOT LIMITED TO THE FOLLOWING AS REQUESTED:
 - A.) ANTICIPATED START AND COMPLETION DATES
 - B.) SEQUENCE AND PHASING OF CONSTRUCTION
 - C.) STAGING AREAS FOR MATERIALS AND EQUIPMENT
 - D.) ACCESS POINTS AND STONE CONSTRUCTION ENTRANCES
 - E.) LIST OF SUBCONTRACTORS AND MATERIAL SUPPLIERS
 - F.) POINTS OF CONTACT AND EMERGENCY PHONE NUMBERS
 - G.) PROOF OF INSURANCE AND BONDING STATUS

13. ALL NON-PERMANENT STRUCTURES (SHEDS, SWINGS, PLAY EQUIPMENT, ETC.) THAT ENCR OACH ON CONSTRUCTION SHALL BE TEMPORARILY REMOVED AND REPLACED BY THE CONTRACTOR AT NO ADDITIONAL COST TO THE OWNER, IF ANY OF THESE ITEMS ARE DAMAGED DURING CONSTRUCTION, THE CONTRACTOR IS RESPONSIBLE TO RESTORE THE ITEMS IN AS GOOD OR BETTER CONDITION AS THEY WERE IN AT THE START OF THE PROJECT.
14. UTILITY NOTES:
 1. THE CONTRACTOR SHALL VERIFY THE LOCATIONS AND ELEVATIONS OF ALL EXISTING UTILITIES PRIOR TO CONSTRUCTION. THE LOCATIONS AND ELEVATIONS OF EXISTING UTILITIES, AS INDICATED ON THE DRAWINGS, ARE FOR INFORMATIONAL PURPOSES ONLY. NO RESPONSIBILITY IS ASSUMED FOR THE ACCURACY OR COMPLETENESS OF THE INFORMATION. ALL UTILITIES MUST BE MARKED AND THEIR HORIZONTAL AND VERTICAL LOCATION FIELD VERIFIED BY THE CONTRACTOR PRIOR TO STARTING CONSTRUCTION. THE CONTRACTOR SHALL NOT CUT OR DISCONNECT ANY EXISTING UTILITIES WITHOUT PRIOR APPROVAL FROM THE APPROPRIATE AGENCY.
 2. EXISTING UNDERGROUND UTILITIES AND SERVICES ARE SHOWN IN THEIR APPROXIMATE LOCATIONS ACCORDING TO KNOWN INFORMATION AVAILABLE. THE LOCATIONS SHOWN ARE INTENDED ONLY AS A GUIDE AND CANNOT BE GUARANTEED TO BE ACCURATE OR COMPLETE. DURING CONSTRUCTION THE CONTRACTOR SHALL PROTECT FROM DAMAGE ALL EXISTING UTILITIES, WHETHER SHOWN ON THE CONTRACT DRAWING OR NOT. IF DAMAGE IS CAUSED, THE CONTRACTOR SHALL BE RESPONSIBLE FOR THE REPAIR OR RESTORATION OF SAME TO THE SATISFACTION OF THE OWNER OR UTILITY OWNER AT THE CONTRACTOR'S SOLE EXPENSE. ELECTRIC SERVICE, GAS SERVICE, WATER SERVICE, TELEPHONE AND CABLE SERVICE, AND OTHER UTILITY LINES MAY BE LOCATED IN THE PROXIMITY OF THE WORK AREA.

- THE CONTRACTOR SHALL BE RESPONSIBLE FOR:
- A.) CONTACTING THE INDIVIDUAL UTILITY OWNERS TEN (10) DAYS PRIOR TO CONSTRUCTION AND ADVISING THEM OF THE WORK TO TAKE PLACE.
 - B.) SOLICITING THEIR AID IN LOCATING AND PROTECTING OR RELOCATING ANY UTILITY THAT MAY INTERFERE WITH CONSTRUCTION.
 - C.) ALL DAMAGE TO ANY EXISTING UTILITY, AND REPAIR THEREOF.
 - D.) CONTACTING THE KENTUCKY UNDERGROUND PROTECTION INC. (KUPI 1-800-752-6007 OR 811) 48 HOURS MINIMUM PRIOR TO CONSTRUCTION.
 - E.) CONTRACTOR SHALL PERFORM ALL WORK NECESSARY TO RESTORE ALL EXISTING UTILITIES WHETHER SHOWN OR NOT, ENCOUNTERED OR DISTURBED DURING CONSTRUCTION TO BEFORE CONSTRUCTION CONDITIONS OR BETTER, AS ACCEPTABLE TO THE UTILITY OWNER.
3. WHERE POTENTIAL ELEVATION CONFLICTS MAY OCCUR WITH EXISTING UTILITIES, THE CONTRACTOR SHALL UNCOVER SUCH UTILITIES SUFFICIENTLY IN ADVANCE OF CONSTRUCTION IN ORDER THAT EXACT ELEVATIONS MAY BE DETERMINED AND THE NECESSARY ADJUSTMENT MADE.
 4. THE OWNERS OF UTILITIES IN THE PROJECT AREA SHALL BE NOTIFIED 48 HOURS PRIOR TO CONSTRUCTION TO FIELD-LOCATE SAID UTILITIES.
 5. CONTRACTOR SHALL BE RESPONSIBLE FOR COORDINATING SUPPORT OR TEMPORARY RELOCATION OF ALL EXISTING OVERHEAD UTILITIES AFFECTED BY THE PROPOSED CONSTRUCTION.
 - A.) WHERE HIGH-PRESSURE, OIL-FILLED PIPE-TYPE CABLE INSTALLATION ARE EXPOSED OR OTHERWISE INTERFERED WITH BY THE CONTRACTOR, PROTECTION BY THE CONTRACTOR WILL BE REQUIRED AGAINST DAMAGE TO THE COATING OR SUPPORTING THERMAL SAND ENVELOPE.
 - B.) WHERE CONCRETE ENCASED CONDUIT SYSTEMS OR DIRECT BURIED CABLE SYSTEMS ARE EXPOSED OR OTHERWISE INTERFERED WITH, THE CONTRACTOR SHALL COORDINATE WITH THE UTILITY TO PROTECT THE SYSTEM AS NECESSARY AGAINST DAMAGE. AS SOON AS FEASIBLE, THE CONTRACTOR SHALL TAKE ADDITIONAL APPROPRIATE STEPS TO PROVIDE PERMANENT MEASURES TO RESTORE SUPPORT. THE METHODS USED SHALL BE BASED ON CONDITIONS TO BE DETERMINED BY THE UTILITY.
 - C.) WHERE POLE OR ANCHORS THAT SUPPORT OVERHEAD ELECTRIC FACILITIES ARE EXPOSED OR OTHERWISE INTERFERED WITH, THE CONTRACTOR SHALL COORDINATE WITH THE UTILITY TO PROTECT THEM FROM DAMAGE AND PROVIDE TEMPORARY SUPPORT TO ENSURE THE INTEGRITY OF THE SYSTEM. AS SOON AS FEASIBLE, THE CONTRACTOR SHALL TAKE ADDITIONAL APPROPRIATE STEPS TO PROVIDE PERMANENT MEASURES TO RESTORE SUPPORT. THE METHODS USED SHALL BE BASED ON CONDITIONS TO BE DETERMINED BY THE UTILITY.
 - D.) WHERE THE DEPTH OF EXCAVATION FOR THE PROPOSED WORK IS GREATER THAN 5 FEET, THE CONTRACTOR SHALL SHEET AND SHORE THE TRENCH AND COORDINATE WITH THE UTILITY TO CONTINUOUSLY MAINTAIN THE SUPPORT OF ELECTRIC FACILITIES AT LOCATIONS WHERE THE ELECTRIC FACILITIES ARE WITHIN THE ZONE OF INFLUENCE ADJACENT TO THE EXCAVATION AS DETERMINED BY THE NATURAL ANGLE OF REPOSE OF THE SOIL.
 - E.) ALL DAMAGE TO ELECTRIC FACILITIES AND SERVICES REQUIRING ADJUSTMENTS, RELOCATIONS AND/OR REPAIRS WILL BE MADE AT THE CONTRACTOR'S COST. CONTRACTOR SHALL NOT BACKFILL EXPOSED ELECTRIC FACILITIES UNTIL THE COMPANY HAS INSPECTED ITS FACILITY OR PERFORMED ANY ADJUSTMENTS AND/OR MAINTENANCE THAT MAY BE REQUIRED.
 6. WASTEWATER FACILITIES SHALL BE LAID AT LEAST 10 FEET HORIZONTALLY FROM ANY EXISTING OR PROPOSED WATER MAIN. THE DISTANCE SHALL BE MEASURED EDGE TO EDGE OF PIPE.
 7. BEFORE PROCEEDING WITH THE WORK, THE CONTRACTOR SHALL COORDINATE WITH ANY PUBLIC OR PRIVATE COMPANIES, AGENCIES OR DEPARTMENTS THAT OWN AND OPERATE UTILITIES IN THE VICINITY OF THE CONSTRUCTION.

PAVING NOTES:

1. ALL BITUMINOUS PAVEMENT CUTS SHALL BE SAW CUT AND NEATLY PATCHED TO MATCH EXISTING PAVEMENT SECTION.
2. ALL CONCRETE PAVEMENT CUTS SHALL BE SAW CUT AND REPLACED FROM EXPANSION JOINT TO EXPANSION JOINT.
3. CONTRACTOR SHALL RESTORE DISTURBED PAVEMENT AFTER CONSTRUCTION. SHALL MINIMIZE INCONVENIENCE TO TRAFFIC DURING CONSTRUCTION, AND SHALL PROVIDE SMOOTH TRANSITIONS TO EXISTING PAVEMENT. PAVING MATERIALS AND CONSTRUCTION THEREOF SHALL BE IN ACCORDANCE WITH THE KYTC STANDARD SPECIFICATIONS AND THE PROJECT SPECIFICATIONS.
4. CONSTRUCTION ACCESS ROADS, EXISTING PAVEMENT OR GRAVEL ROADS, AND DRIVEWAYS AND PARKING LOTS IF REMOVED, DISTURBED, OR DAMAGED BY CONTRACTOR'S WORK SHALL BE MAINTAINED BY CONTRACTOR AND RESTORED OR REPLACED TO EXISTING OR BETTER THAN PRE-CONSTRUCTION CONDITIONS AFTER WORK IS COMPLETE.

SAFETY ADVISORY NOTES:

1. PROTECTION OF PERSONS AND PROPERTY: BARRICADE OPEN EXCAVATIONS OCCURRING AS PART OF THIS WORK AS REQUIRED TO MAINTAIN VEHICULAR AND PEDESTRIAN SAFETY. PROVIDE ALL NECESSARY BARRIERS, WARNING LIGHTS, SIGNAGE, FLAGMEN, AND OTHER MEASURES AS REQUIRED TO MAINTAIN PUBLIC SAFETY AS DESIGNATED ON THE PLANS, DIRECTED BY THE OWNER, AND AS RECOMMENDED BY OTHER AUTHORITIES HAVING JURISDICTION.

EROSION, SEDIMENT, & ENVIRONMENTAL IMPACT NOTES:

1. SEE EROSION CONTROL PLAN

TRAFFIC CONTROL NOTES:

1. CONTRACTOR SHALL COMPLY WITH THE APPLICABLE ENCROACHMENT PERMIT.
2. ACCESS STREETS SHALL BE MAINTAINED CLEAN AND FREE OF MUD AND ROCKS.

UTILITIES AND JOB SITE SAFETY:

THE CONTRACTOR IS SOLELY RESPONSIBLE FOR JOB SITE SAFETY DURING CONSTRUCTION. JOB SITE SAFETY IS OUTSIDE THE SCOPE OF WORK OF PITMAN GREEN, LLC. THE UTILITIES SHOWN REPRESENT OBSERVABLE FEATURES ALONG WITH INFORMATION PROVIDED BY THE RESPECTIVE UTILITY COMPANIES, AND IS THEREFORE NOT WARRANTED. PRIOR TO CONSTRUCTION THE CONTRACTOR IS TO FIELD VERIFY ALL UTILITY LOCATIONS, SIZES, TYPE ETC. NEEDED TO COMPLETE THE WORK OF THE CONTRACT. NEITHER THE PROFESSIONAL ACTIVITIES OR THE PRESENCE OF PITMAN GREEN EMPLOYEES OR SUBCONSULTANTS AT THE CONSTRUCTION SITE SHALL RELIEVE THE CONTRACTOR OR ANY OTHER ENTITY OF THEIR OBLIGATION, DUTIES, AND RESPONSIBILITIES INCLUDED, BUT NOT LIMITED TO, CONSTRUCTION MEANS, METHODS, SEQUENCES, TECHNIQUES TO PROCEDURES NECESSARY FOR PERFORMING, SUPERINTENDING OR COORDINATING ALL PORTIONS OF THE WORK OF CONSTRUCTION IN ACCORDANCE WITH THE CONTRACT DOCUMENTS AND ANY HEALTH AND SAFETY PRECAUTIONS REQUIRED BY GOOD CONSTRUCTION PRACTICES OR ANY REGULATORY AGENCIES. ANYONE USING INFORMATION FROM THESE PLANS ACKNOWLEDGES AND WARRANTS THAT PITMAN GREEN, LLC IS NOT RESPONSIBLE FOR SITE SAFETY IN ANY WAY.

THE UTILITIES ARE SHOWN ON THE DRAWINGS AS ACCURATELY AS THEY HAVE BEEN PROVIDED TO THE ENGINEER. THEIR LOCATIONS ARE NOT GUARANTEED. IT IS THE CONTRACTORS RESPONSIBILITY TO HAVE ALL UTILITIES FIELD LOCATED. THE CONTRACTOR IS TO CONTACT ALL UTILITY COMPANIES PRIOR TO STARTING CONSTRUCTION.

THE CONTRACTOR IS TO HAVE ALL UTILITIES FIELD LOCATED PRIOR TO BEGINNING CONSTRUCTION.

THE CONTRACTOR IS TO NOTIFY THE THE ENGINEER IF A PROBLEM COULD EXIST. IF THE CONTRACTOR PROCEEDS WITHOUT CONTACTING THE UTILITY COMPANIES AND DOES NOT NOTIFY THE ENGINEER OF POTENTIAL PROBLEMS, HE DOES SO AT HIS OWN RISK.

CONSTRUCTION NOTES:

1. ALL CONSTRUCTION INCLUDING EXCAVATIONS SHALL BE PERFORMED IN CONFORMANCE WITH THE LATEST OSHA GUIDELINES AND STANDARDS.
2. ENGINEERED FILL IN BUILDING PADS SHALL EXTEND 5' OUTSIDE THE BUILDING AND BE COMPACTED TO A MINIMUM OF 108% OF THE STANDARD PROCTOR.
3. ENGINEERED FILL IN PAVING AREAS SHALL BE COMPACTED TO A MINIMUM OF 105% OF THE STANDARD PROCTOR.
4. ALL AREAS ADJACENT TO PAVING AND BUILDING PADS SHALL BE MAINTAINED TO DRAIN WATER AWAY AT A MINIMUM OF 1%. ALL BUILDING PADS AND PAVING AREAS SHALL BE DRAINED AND DE-WATERED AS NECESSARY TO PREVENT WATER FROM PONDING.
5. ALL STORM SEWER PIPE SHALL BE ADS N-12 DUAL WALL HIGH DENSITY POLYETHYLENE (HDPE) PLASTIC PIPE UNLESS NOTED OTHERWISE.
6. ALL UTILITIES CROSSING PAVEMENTS SHALL BE BACKFILLED AND COMPACTED TO SUBGRADE WITH DGA.
7. IT IS THE RESPONSIBILITY OF THE CONTRACTOR TO OBEY ALL TEMPORARY TRAFFIC CONTROL GUIDELINES PER THE LATEST MUTCD AND/OR KYTC STANDARD DRAWINGS.
8. IF THE DISTURBED SITE AREA IS OVER 1 ACRE, IT IS THE CONTRACTORS RESPONSIBILITY TO PROCURE THE KEPSO "NOT" PERMIT, PERFORM THE REQUIRED INSPECTIONS, AND FILE THE REQUIRED "NOT" ONCE COVERAGE HAS BEEN ACHIEVED.
9. THE EROSION CONTROL BMP'S NOTED ON THIS PLAN ARE MINIMUMS THAT MUST BE INSTALLED PRIOR TO LAND DISTURBANCE. IT IS THE CONTRACTORS RESPONSIBILITY TO MAINTAIN AND ADAPT TO CHANGING SITE CONDITIONS. IT WILL BE THE CONTRACTORS RESPONSIBILITY TO ADD ADDITIONAL BMP'S IF THEY ARE NEEDED.
10. ANY DISTURBANCE TO CITY/STATE RIGHT OF WAY OR ADJOINER PROPERTIES SHALL BE RETURNED TO THE ORIGINAL CONDITION AT THE CONTRACTOR'S EXPENSE.
11. ALL SLOPES GREATER THAN 3:1 SHALL BE BLANKETED WITH EROSION CONTROL BLANKETS.

ENGINEERING COPYRIGHT: THESE DRAWINGS, THE DESIGN, DATA AND INFORMATION SHOWN HEREON SHALL REMAIN THE PROPERTY OF THE ENGINEER AND OWNER NAMED IN THE TITLE BLOCK. USE OF THIS INFORMATION AND/OR DATA BY OTHERS IN ANY FORM IS EXPRESSLY PROHIBITED UNLESS PERMISSION IS OBTAINED, IN WRITING, FROM THE ENGINEER AND THE OWNER.

NOTE: EXISTING UTILITIES SHOWN ARE BASED ON ABOVE GROUND EVIDENCE AND INFORMATION AVAILABLE. CONTRACTOR SHALL CONTACT ALL LOCAL UTILITY PROVIDERS TO VERIFY THE EXISTENCE AND LOCATION OF EXISTING UTILITIES. CONTRACTOR SHALL USE CAUTION NOT TO DISTURB EXISTING UTILITIES AND ASSUMES ALL RESPONSIBILITY FOR DAMAGE TO EXISTING UTILITIES WHETHER SHOWN ON THESE DRAWINGS OR NOT. CONTACT ENGINEER IF CONFLICTS WITH PROPOSED WORK AND EXISTING UTILITIES ARISE.

NOTE: THIS IS NOT A BOUNDARY SURVEY. THIS INSTRUMENT SHALL NOT BE USED FOR CONVEYANCE OR RECORDING. THE BOUNDARY DEPICTED HEREON IS APPROXIMATE FOR ILLUSTRATION ONLY.

FLOODPLAIN INFORMATION

THE PARCEL DEPICTED HEREON DOES NOT LIE WITHIN A FLOOD ZONE AREA AS PER THE "FIRM" MAP NUMBER 2121700185C. SUBJECT TO MAP SCALE UNCERTAINTY AND TO ANY OTHER UNCERTAINTY IN LOCATION OR ELEVATION ON THE REFERENCED "FIRM". EFFECTIVE DATE: MAY 24, 2011



UTILITY PROVIDERS

ELECTRIC

LG&E, KU
109 W MAIN STREET
CAMPBELLVILLE, KENTUCKY 42719
800-981-0600

GAS

ATMOS ENERGY
PO BOX 650205
DALLAS, TEXAS 75265-0205
888-286-6700

WATER AND SEWER

CAMPBELLVILLE WATER & SEWER
110 SOUTH COLUMBIA AVE.
CAMPBELLVILLE, KENTUCKY 42718
270-789-3133

CABLE TV/INTERNET

COMCAST COMMUNICATIONS
850 MEADOR STREET
CAMPBELLVILLE, KENTUCKY 42718
888-266-2278

TELEPHONE/INTERNET

WINDSTREAM
1715 E BROADWAY
CAMPBELLVILLE, KENTUCKY 42718
270-465-3141



131 North Public Square
Greensburg, KY 42743
P: 270.973.5213
www.pitmangreen.com

PITMAN GREEN
ENGINEERING/CONSULTING/SURVEYING INVESTIGATIONS
JOB#: 25-072
SHEET: C-0.1

GENERAL NOTES

TAYLOR COUNTY RECC

PO BOX 100

CAMPBELLVILLE, KY 42719

COOPERATIVE HEADQUARTERS
SITE DEVELOPMENT PLAN

REVISION


DATE

Drawn by: KMF

Checked by: BANF

Approved: BANF

Filename:

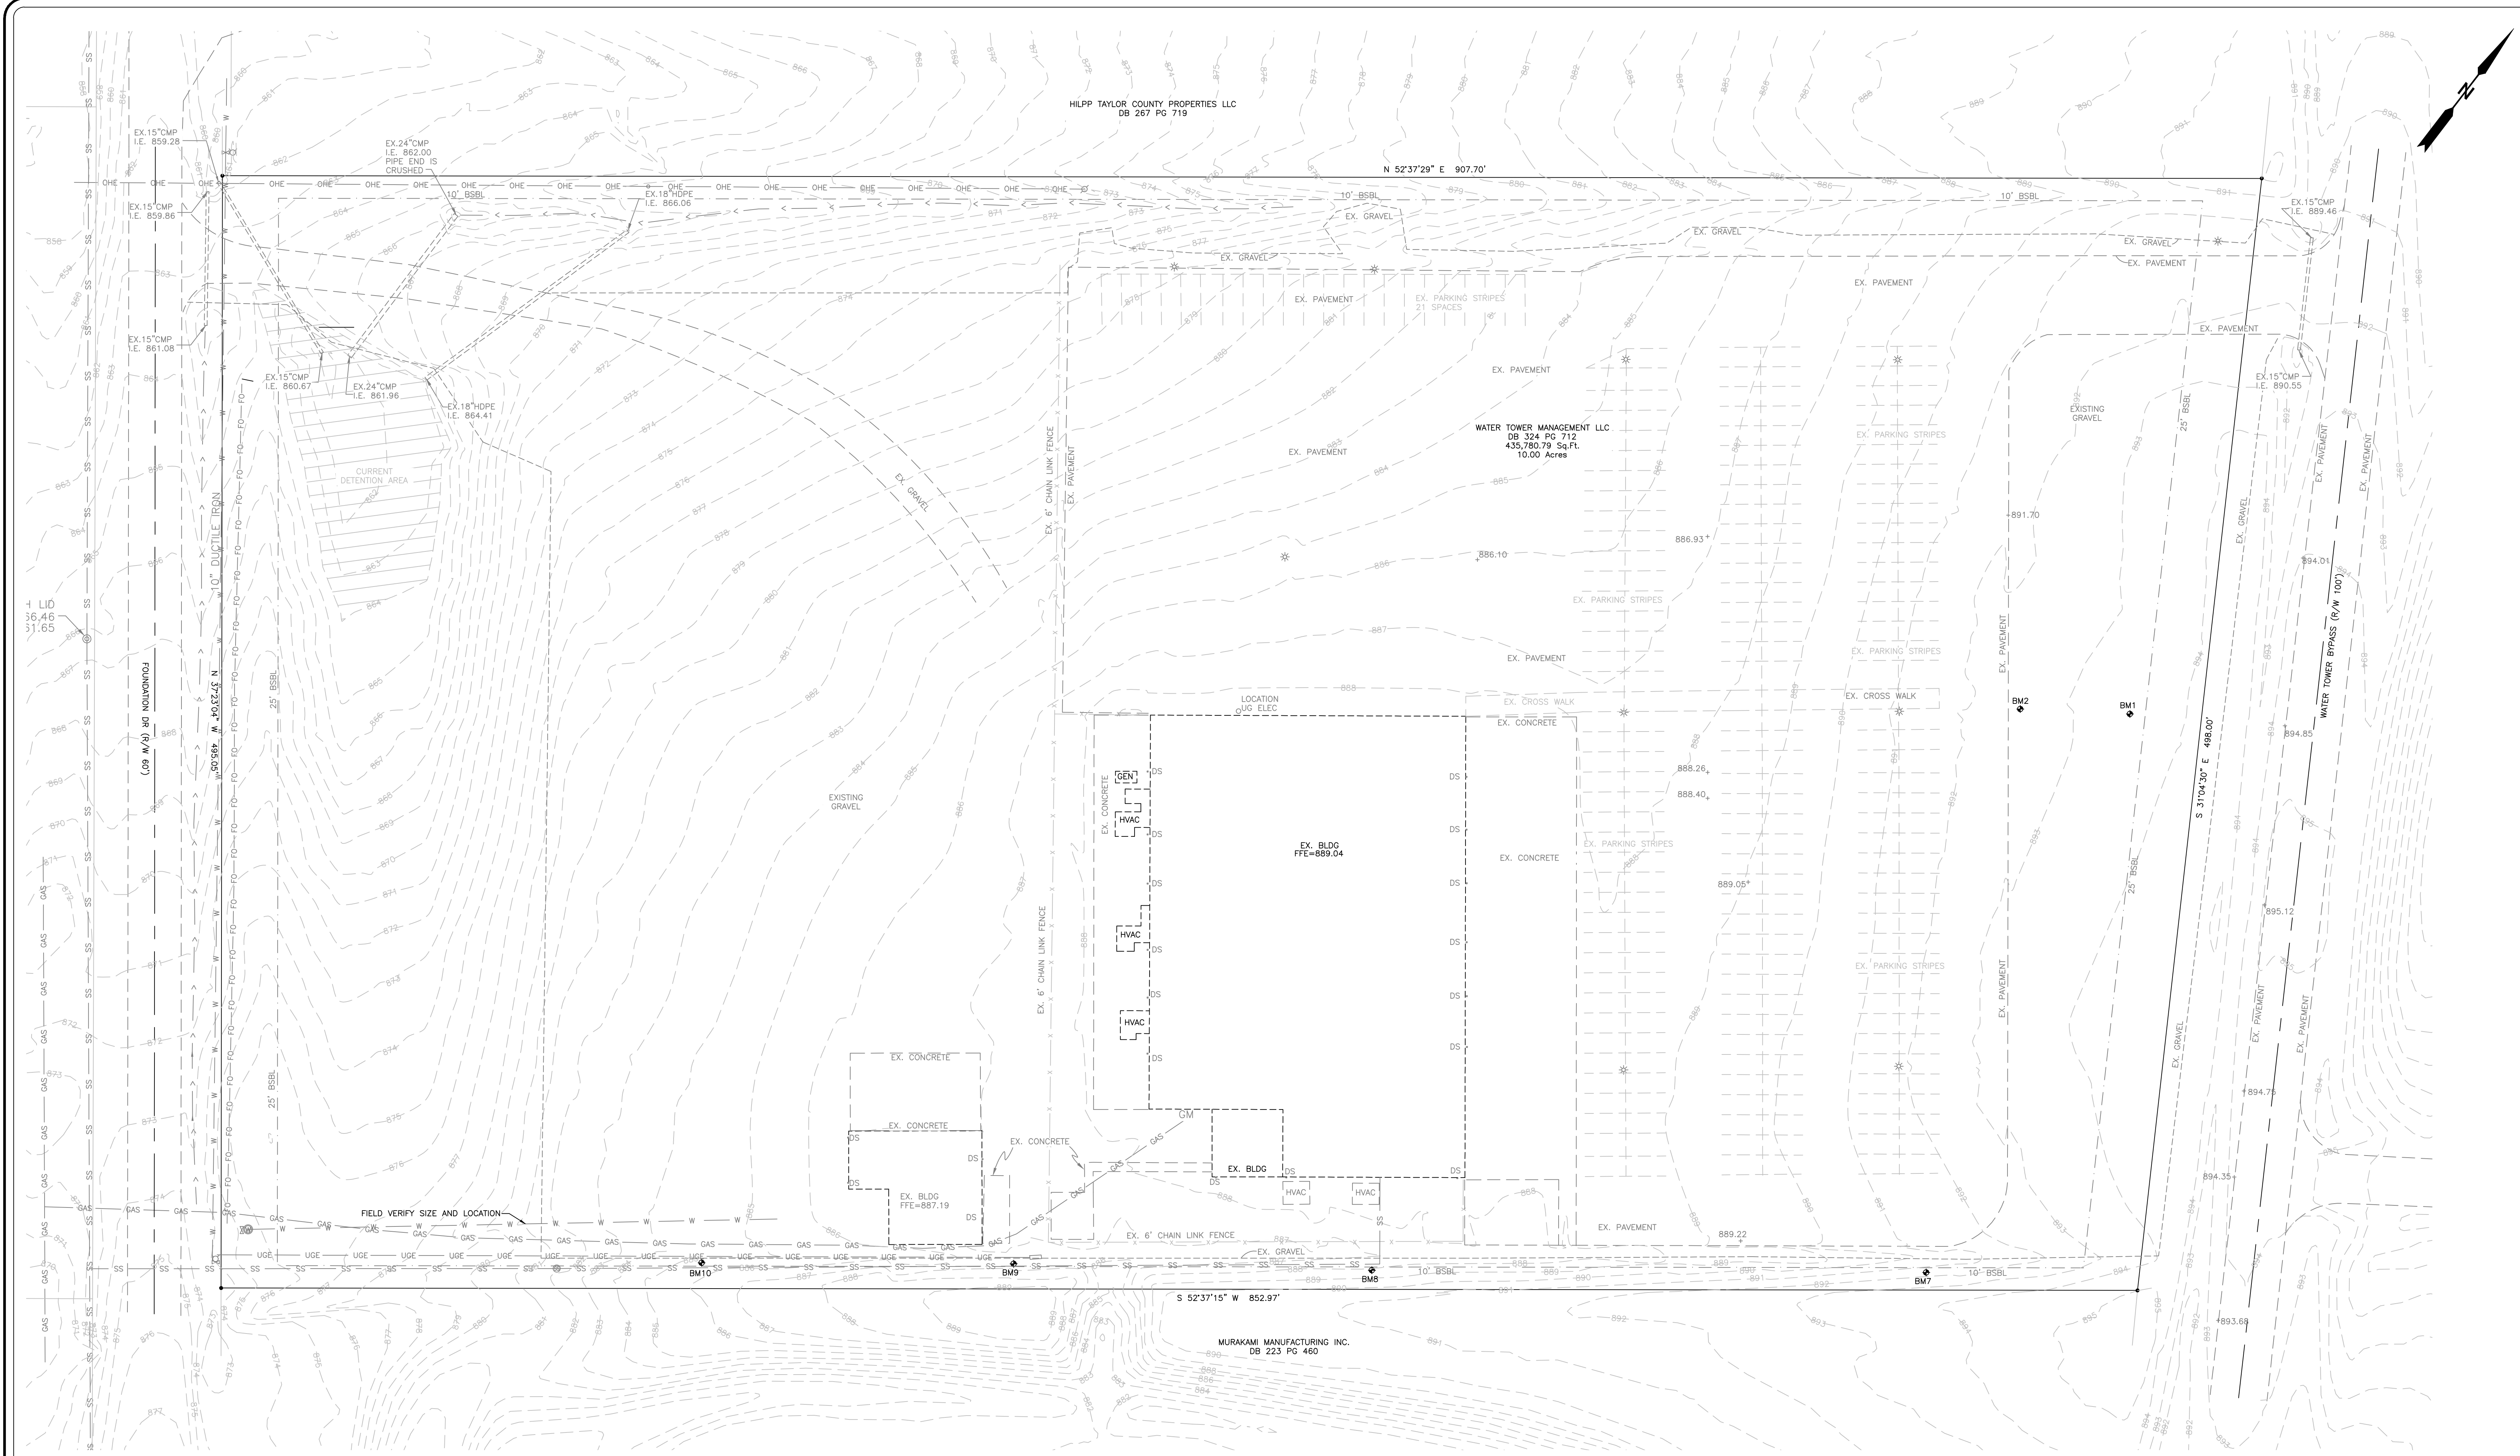

EXISTING

ASPHALT PAVEMENT

ROAD CENTERLINE

CONCRETE

OVERHEAD POWER

UNDERGROUND POWER

STORM SEWER LINE

WATER LINE

GAS LINE

U.G. FIBER OPTIC

SANITARY SEWER LINE

DITCH/SWALE

BUILDING

SILT FENCE

PROPERTY LINE

ADJOINER PROPERTY

DOWN SPOUT

SAN SEW CLEAN OUT

PROPOSED

ASPHALT PAVEMENT

ROAD CENTERLINE

CONCRETE

OVERHEAD POWER

UNDERGROUND POWER

STORM SEWER LINE

WATER LINE

GAS LINE

U.G. FIBER OPTIC

SANITARY SEWER LINE

DITCH/SWALE

BUILDING

SILT FENCE

PROPERTY LINE

ADJOINER PROPERTY

DOWN SPOUT

SAN SEW CLEAN OUT

LEGEND

PROPOSED CONCRETE SIDEWALK - SEE NOTE #5 ON SHEET C-1.0 REGARDING HANDRAILS

PROPOSED HEAVY DUTY CONCRETE PAVING

PROPOSED HEAVY DUTY ASPHALT PAVING

PROPOSED LIGHT DUTY ASPHALT PAVING

PROPOSED GRAVEL PAVING

BENCH MARK (BM)

EX. POWER POLE

EX. FIRE HYDRANT

EX. WATER VALVE

EX. WATER METER

EX. GAS METER

IRON PIN W/ CAP MARKED MILLER PLS 3282

IRON PIN W/ CAP MARKED TUNGATE PLS 3997

PROP. CONCRETE WHEEL STOP

HANDICAP RAMP

INLET PROTECTION

NOTE:

EXISTING UTILITIES SHOWN ARE BASED ON ABOVE GROUND EVIDENCE AND INFORMATION AVAILABLE. CONTRACTOR SHALL CONTACT ALL LOCAL UTILITY PROVIDERS TO VERIFY THE EXISTENCE AND LOCATION OF EXISTING UTILITIES. CONTRACTOR SHALL USE CAUTION NOT TO DISTURB EXISTING UTILITIES AND ASSUMES ALL RESPONSIBILITY FOR DAMAGE TO EXISTING UTILITIES WHETHER SHOWN ON THESE DRAWINGS OR NOT. CONTACT ENGINEER IF CONFLICTS WITH PROPOSED WORK AND EXISTING UTILITIES ARISE.

FLOODPLAIN INFORMATION

THE PARCEL DEPICTED HEREON DOES NOT LIE WITHIN A FLOOD ZONE AREA AS PER THE "FIRM" MAP NUMBER 2121700155C SUBJECT TO MAP SCALE UNCERTAINTY AND TO ANY OTHER UNCERTAINTY IN LOCATION OR ELEVATION ON THE REFERENCED "FIRM". EFFECTIVE DATE: MAY 24, 2011

ENGINEERING COPYRIGHT

THESE DRAWINGS THE DESIGN, DATA AND INFORMATION SHOWN HEREON SHALL REMAIN THE PROPERTY OF THE ENGINEER AND OWNER NAMED IN THE TITLE BLOCK. USE OF THIS INFORMATION AND/OR DATA BY OTHERS IN ANY FORM IS EXPRESSLY PROHIBITED UNLESS PERMISSION IS OBTAINED, IN WRITING, FROM THE ENGINEER AND THE OWNER.

NOTE:

THIS IS NOT A BOUNDARY SURVEY. THIS INSTRUMENT SHALL NOT BE USED TO CONVEYANCE OR RECORDING. THE BOUNDARY DEPICTED HEREON IS APPROXIMATE FOR ILLUSTRATION ONLY.

BENCHMARK DATA

Point	Northing	Easting	Elevation	Description
BM1	3448107.90	5045419.62	893.66	MAG NAIL/HUB
BM2	3448079.99	5045379.53	892.38	MAG NAIL/HUB
BM7	3447855.43	5045498.76	891.60	IRON PIN
BM8	3447706.19	5045302.28	888.12	IRON PIN
BM9	3447611.51	5045173.97	886.35	IRON PIN
BM10	3447527.38	5045064.49	885.42	IRON PIN
B244	3446728.86	5036278.26	885.70	NGS MON B224

SCALE PLAN: 1"= 30'

0 30 60 90

131 North Public Square
Greensburg, KY 42743
P: 270.973.5213
www.pitmangreen.com

PITMAN GREEN LLC

ENGINEERING/CONSULTING/SURVEYING INVESTIGATIONS

DATE: AUGUST 20, 2026

EXISTING CONDITIONS

DATE: 08/20/2026

SHEET: C-0.5

TAYLOR COUNTY RECC
PO BOX 100
CAMBELLSVILLE, KY 42719
COOPERATIVE HEADQUARTERS
SITE DEVELOPMENT PLAN

Drawn by: KMF


Checked by: BANF

Approved: BANF

Filename:

REVISION

DATE

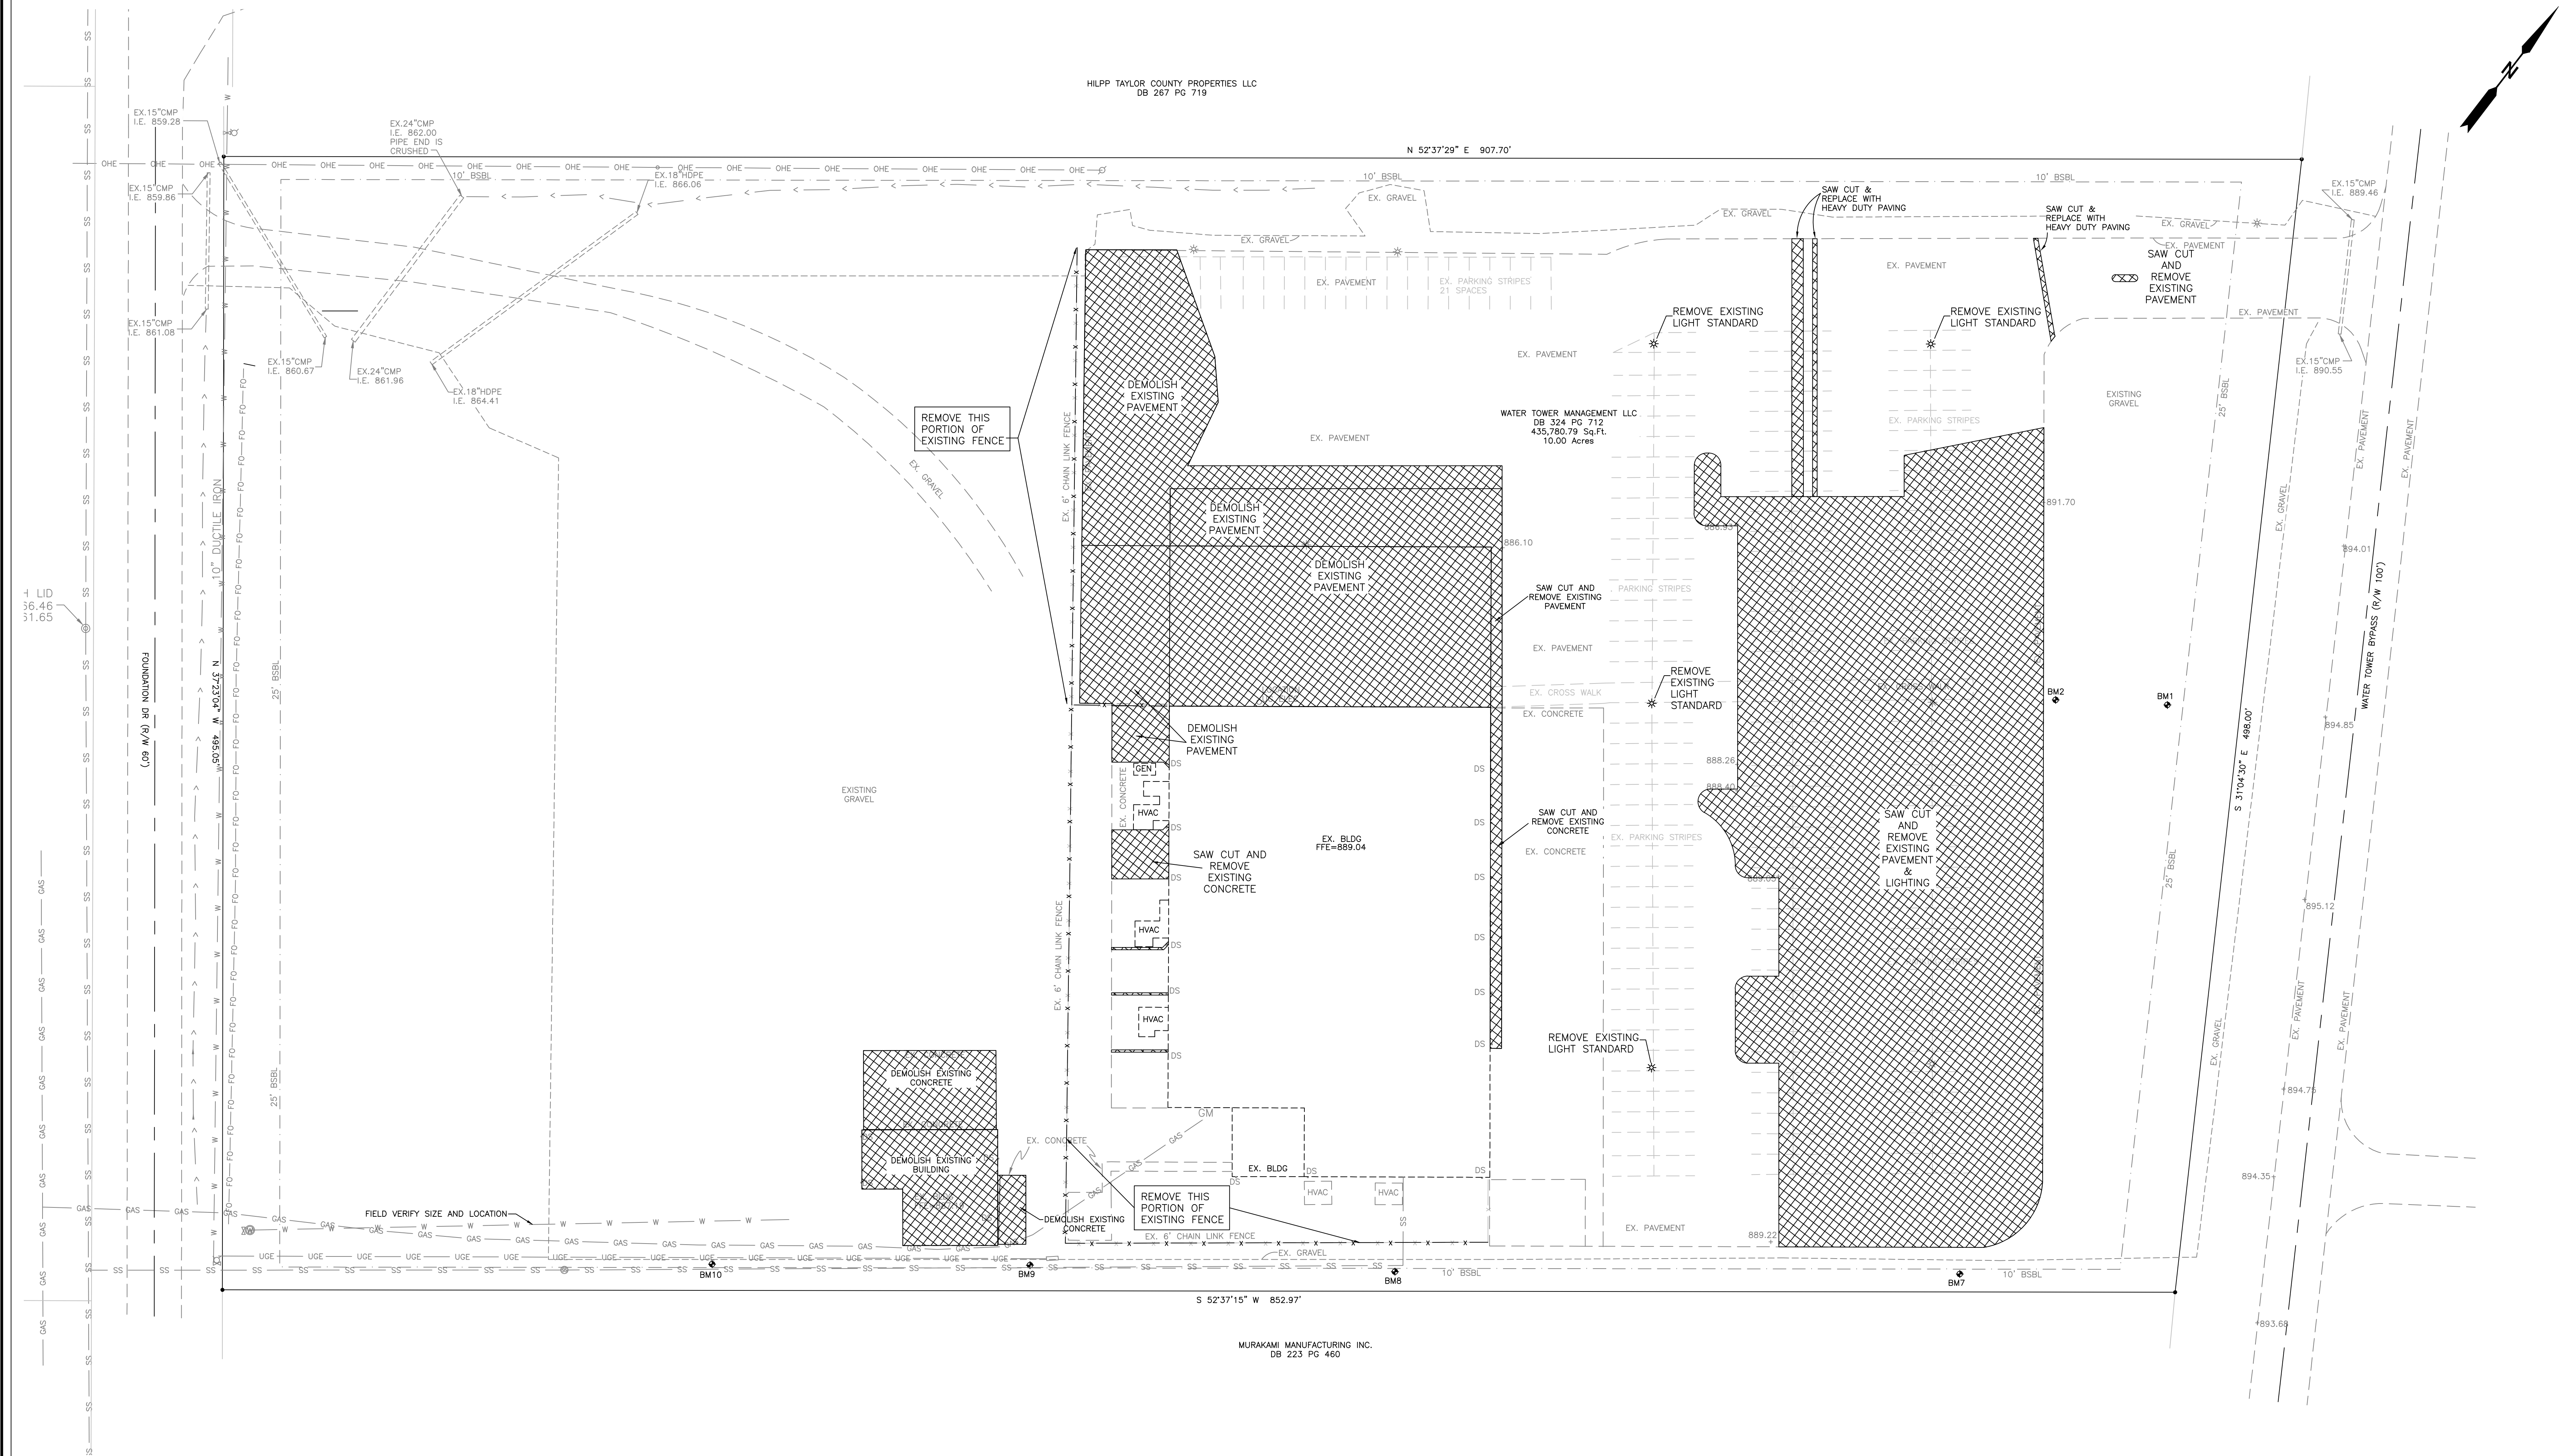

LEGEND	
EXISTING	PROPOSED
ASPHALT PAVEMENT	PROPOSED CONCRETE SIDEWALK - SEE NOTE #5 ON SHEET C-1.0 REGARDING HANDRAILS
ROAD CENTERLINE	PROPOSED HEAVY DUTY CONCRETE PAVING
CONCRETE	PROPOSED HEAVY DUTY ASPHALT PAVING
OVERHEAD POWER	PROPOSED LIGHT DUTY ASPHALT PAVING
UNDERGROUND POWER	PROPOSED GRAVEL PAVING
STORM SEWER LINE	BENCH MARK (BM)
WATER LINE	EX. POWER POLE
GAS LINE	EX. FIRE HYDRANT
U.G. FIBER OPTIC	EX. WATER VALVE
SANITARY SEWER LINE	EX. WATER METER
DITCH/SWALE	EX. GAS METER
BUILDING	IRON PIN W/ CAP MARKED
SILT FENCE	TUNGATE PLS 3997
PROPERTY LINE	IRON PIN W/ CAP MARKED
ADJOINER PROPERTY	MILLER PLS 2282
LIGHT POLE	PROP. CONCRETE WHEEL STOP
DOWN SPOUT	HANDICAP RAMP
SAN SEW CLEAN OUT	INLET PROTECTION


NOTE:
EXISTING UTILITIES SHOWN ARE BASED ON ABOVE GROUND EVIDENCE AND INFORMATION AVAILABLE. CONTRACTOR SHALL CONTACT ALL LOCAL UTILITY PROVIDERS TO VERIFY THE EXISTENCE AND LOCATION OF EXISTING UTILITIES. CONTRACTOR SHALL USE CAUTION NOT TO DISTURB EXISTING UTILITIES AND ASSUMES ALL RESPONSIBILITY FOR DAMAGE TO EXISTING UTILITIES WHETHER SHOWN ON THESE DRAWINGS OR NOT. CONTACT ENGINEER IF CONFLICTS WITH PROPOSED WORK AND EXISTING UTILITIES ARISE.


FLOODPLAIN INFORMATION
THE PARCEL DEPICTED HEREON DOES NOT LIE WITHIN A FLOOD ZONE AREA AS PER THE 'FIRM' MAP NUMBER 2121700155C SUBJECT TO MAP SCALE UNCERTAINTY AND TO ANY OTHER UNCERTAINTY IN LOCATION OR ELEVATION ON THE REFERENCED 'FIRM'.
EFFECTIVE DATE: MAY 24, 2011

ENGINEERING COPYRIGHT
THESE DRAWINGS THE DESIGN, DATA AND INFORMATION SHOWN HEREON SHALL REMAIN THE PROPERTY OF THE ENGINEER AND OWNER NAMED IN THE TITLE BLOCK. USE OF THIS INFORMATION AND/OR DATA BY OTHERS IN ANY FORM IS EXPRESSLY PROHIBITED UNLESS PERMISSION IS OBTAINED, IN WRITING, FROM THE ENGINEER AND THE OWNER.

NOTE:
THIS IS NOT A BOUNDARY SURVEY. THIS INSTRUMENT SHALL NOT BE USED TO CONVEYANCE OR RECORDING. THE BOUNDARY DEPICTED HEREON IS APPROXIMATE FOR ILLUSTRATION ONLY.

BENCHMARK DATA			
Point	Northings	Eastings	Elevation
BM1	3648107.90	5045419.62	893.66 MAG NAIL/HUB
BM2	3648079.99	5045379.53	892.38 MAG NAIL/HUB
BM3	3647855.43	5045496.76	891.60 IRON PIN
BM8	3647706.19	5045302.28	888.12 IRON PIN
BM9	3647611.51	5045173.97	886.35 IRON PIN
BM10	3647527.38	5045063.46	885.42 IRON PIN
B244	3646728.86	5036278.26	885.70 NGS MON B224

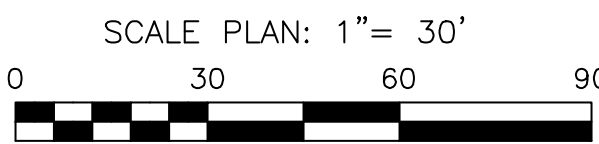

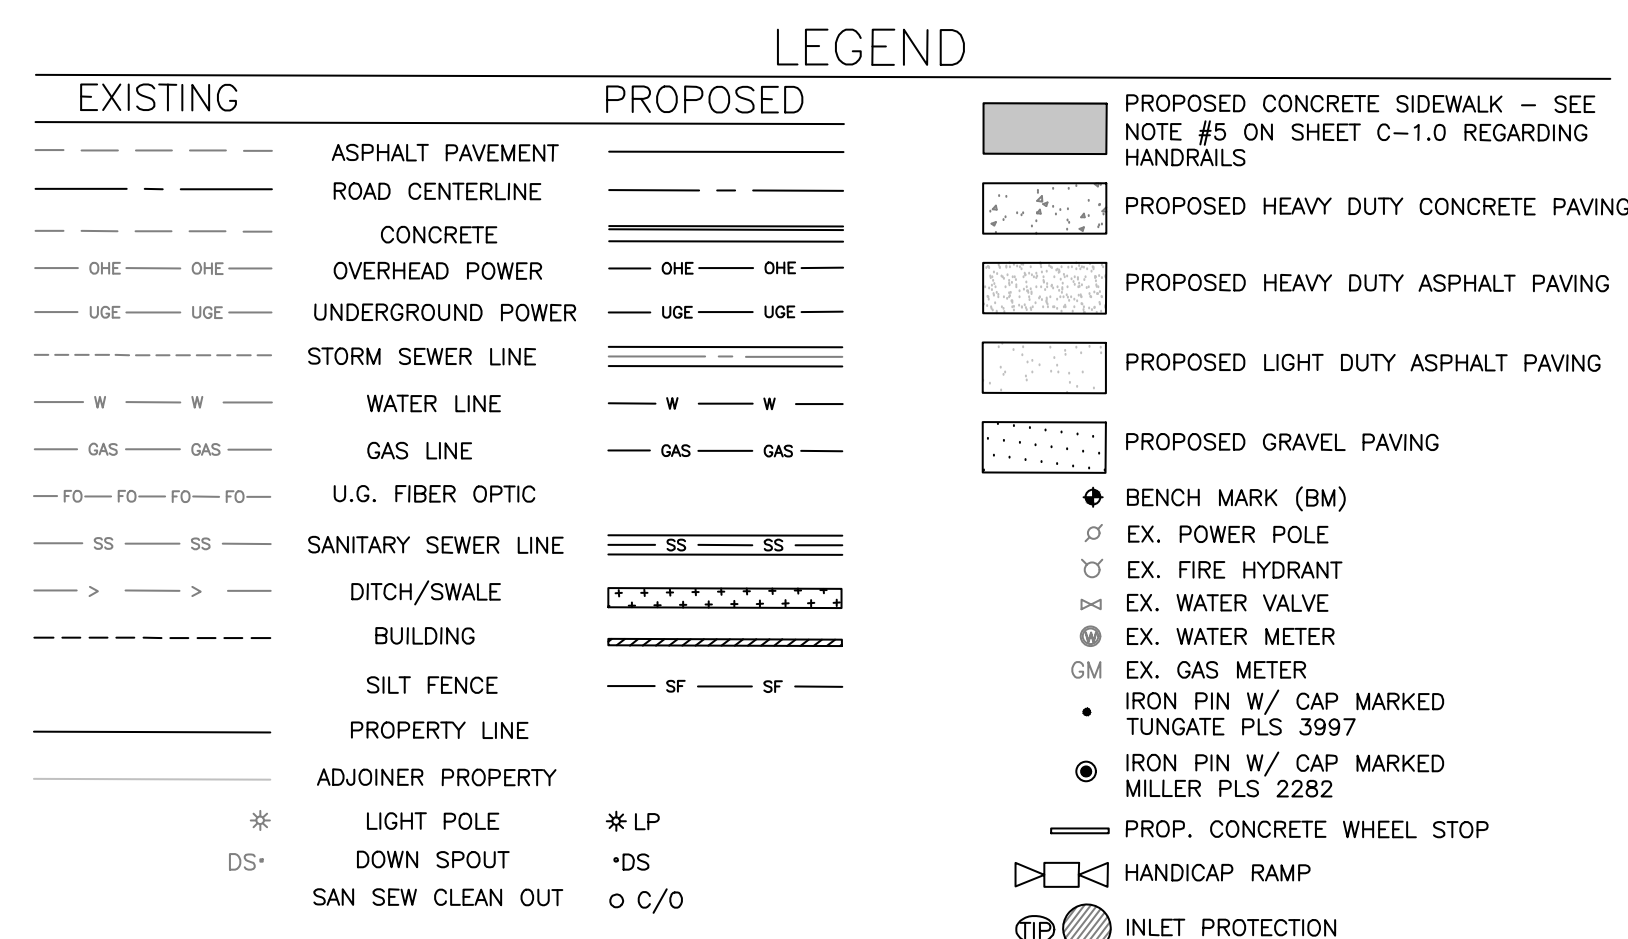

FLOODPLAIN INFORMATION
THE PARCEL DEPICTED HEREON DOES NOT LIE WITHIN
A FLOOD ZONE AREA AS PER THE 'FIRM' MAP NUMBER 21217C0155C
SUBJECT TO MAP SCALE UNCERTAINTY AND TO ANY OTHER UNCERTAINTY
IN LOCATION OR ELEVATION ON THE REFERENCED 'FIRM'.
EFFECTIVE DATE: MAY 24, 2011

NOTE:
THIS IS NOT A BOUNDARY SURVEY. THIS INSTRUMENT SHALL NOT BE USED TO
CONVEYANCE OR RECORDING. THE BOUNDARY DEPICTED HEREON IS
APPROXIMATE FOR ILLUSTRATION ONLY.


- | BENCHMARK DATA:  | | | | |
|---|------------|------------|-----------|--------------|
| STATE PLANE KY SINGLE ZONE - NAVD88 | | | | |
| Point | Northing | Easting | Elevation | Description |
| B01 | 3648107.90 | 5045419.62 | 892.38 | MAG NAIL/HUB |
| BM2 | 3648079.99 | 5045379.53 | 893.66 | MAG NAIL/HUB |
| BM7 | 3647855.43 | 5045302.28 | 891.60 | IRON PIN |
| BM8 | 3647706.19 | 5045302.28 | 888.12 | IRON PIN |
| B09 | 3647611.51 | 5045173.97 | 886.35 | IRON PIN |
| BM10 | 3647527.38 | 5045063.46 | 885.42 | IRON PIN |
| B244 | 3646728.86 | 5036278.26 | 885.70 | NGS MON B224 |



SCALE PLAN: 1" = 30'



A horizontal graphic scale bar with alternating black and white segments. It is marked with the numbers 0, 30, 60, and 90, representing feet.

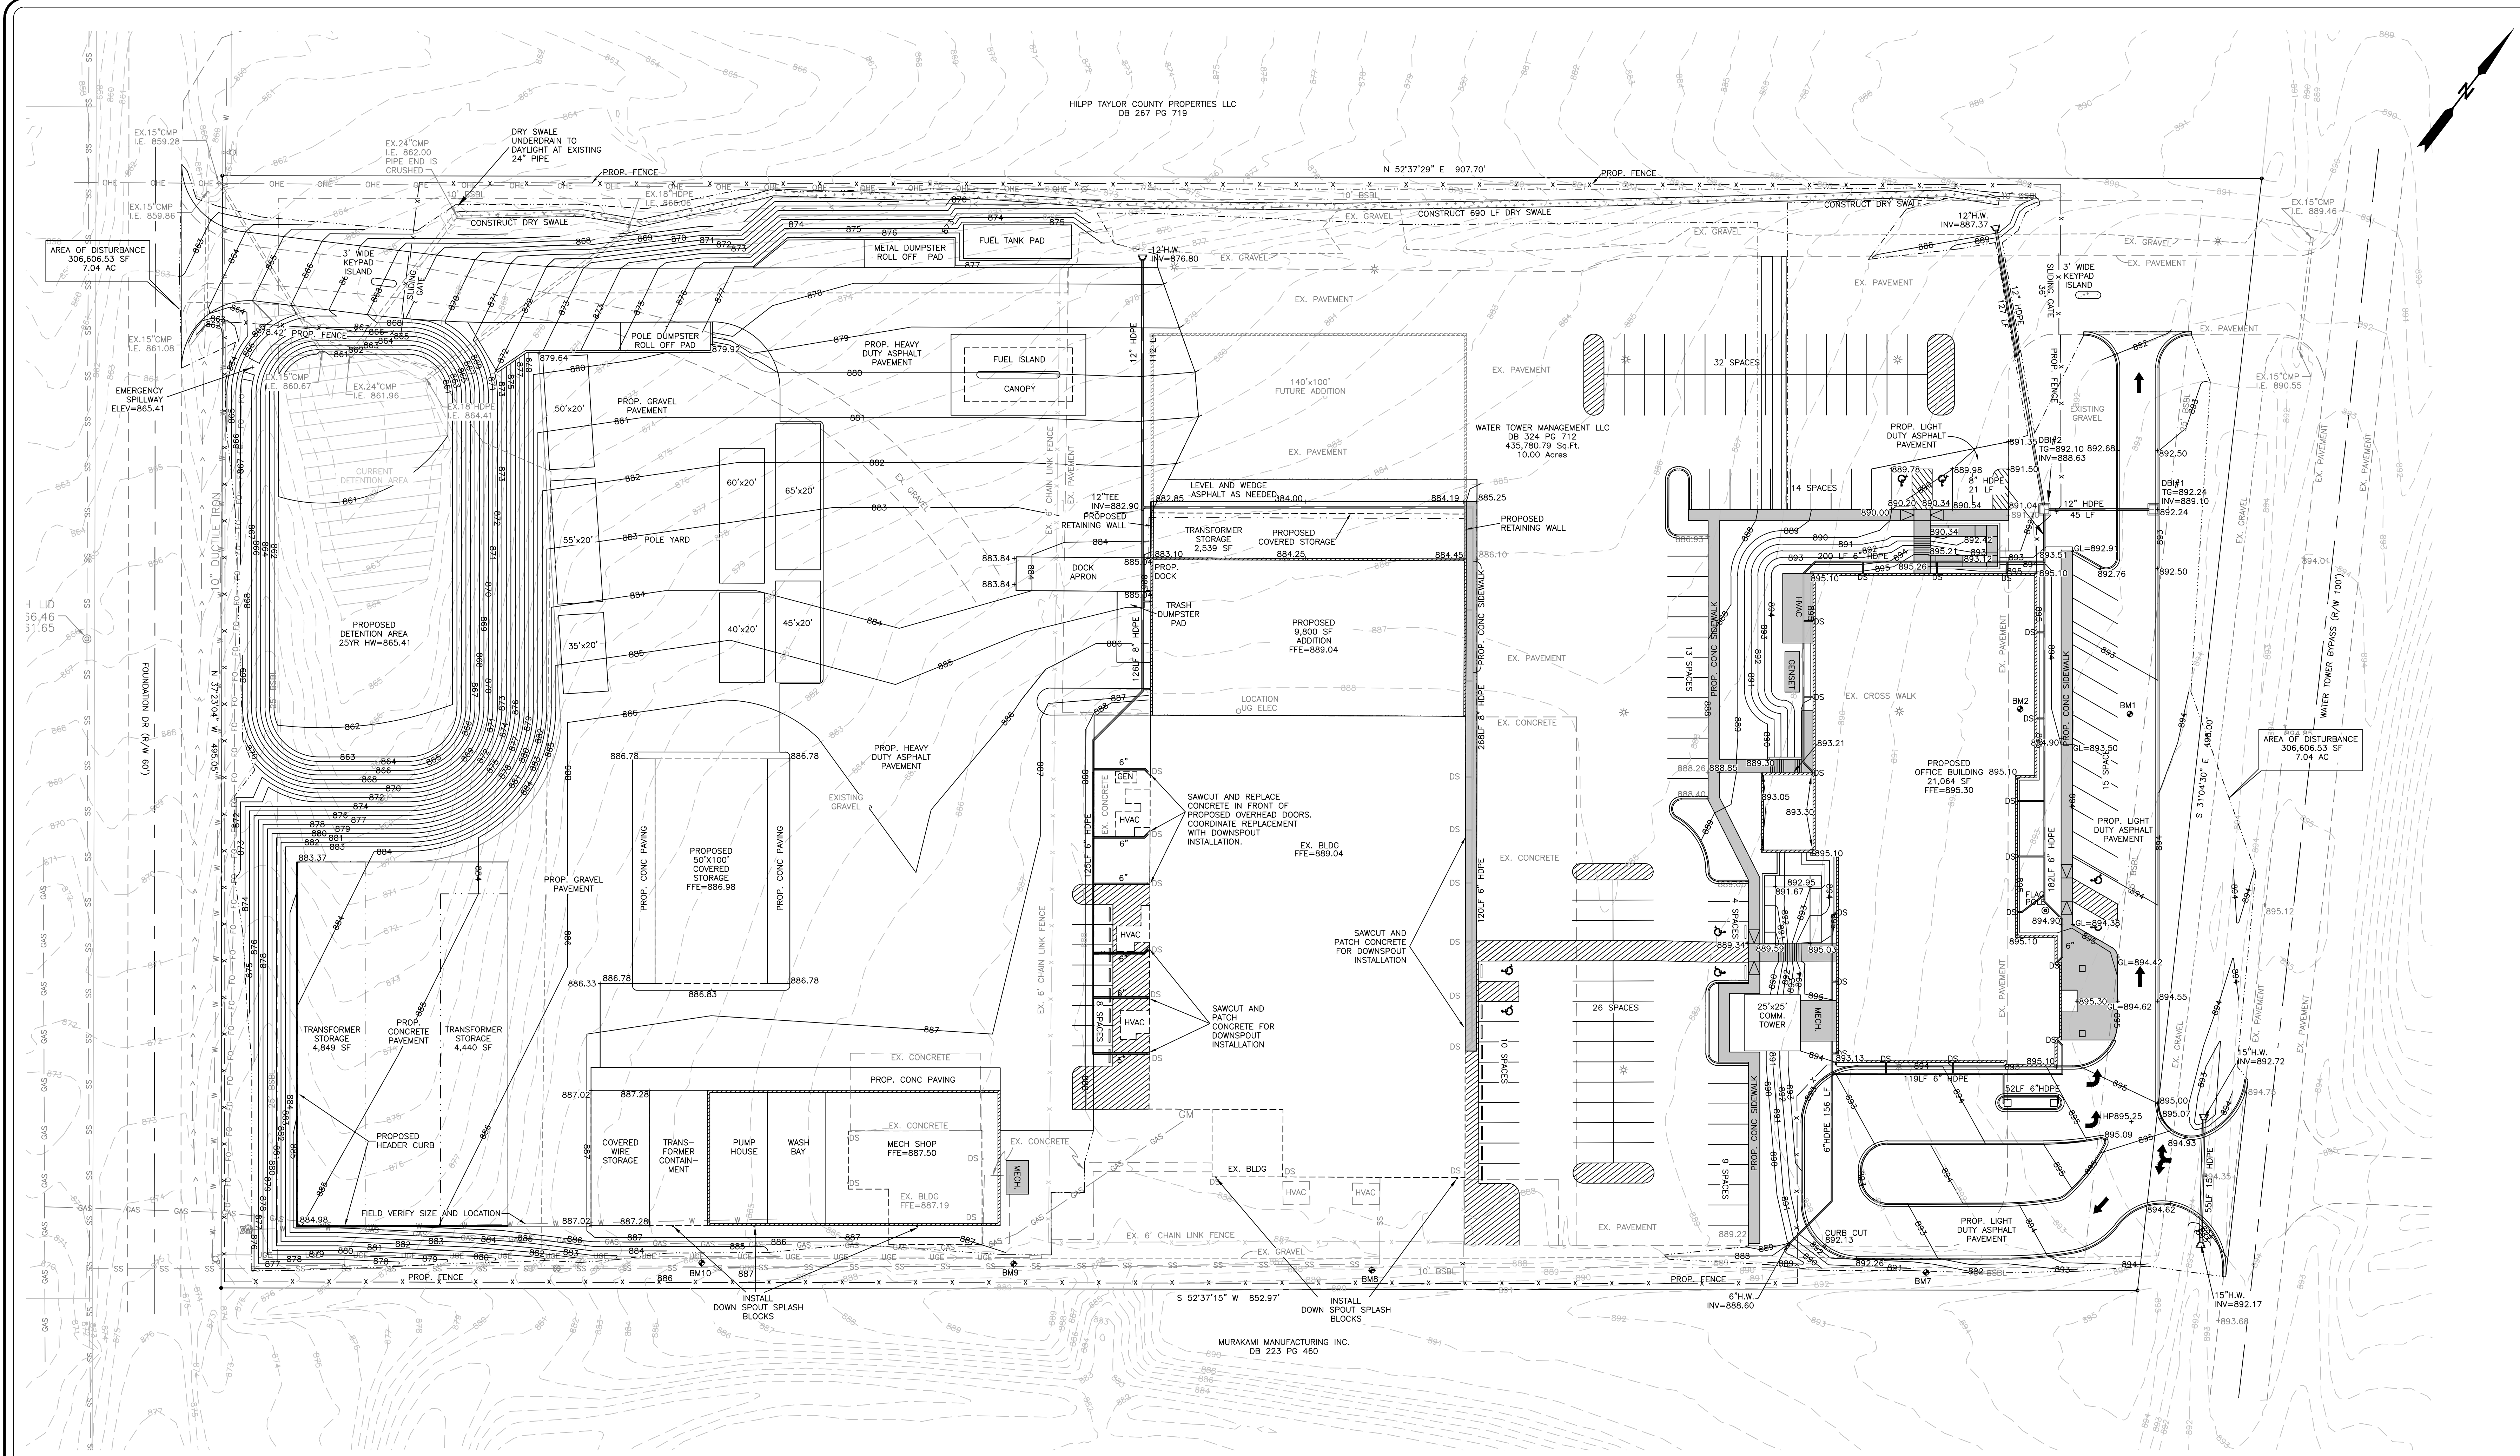

LEGEND

EXISTING	PROPOSED
ASPHALT PAVEMENT	PROPOSED CONCRETE SIDEWALK - SEE NOTE #5 ON SHEET C-1.0 REGARDING HANDRAILS
ROAD CENTERLINE	PROPOSED HEAVY DUTY CONCRETE PAVING
CONCRETE	PROPOSED HEAVY DUTY ASPHALT PAVING
OVERHEAD POWER	PROPOSED LIGHT DUTY ASPHALT PAVING
UNDERGROUND POWER	PROPOSED GRAVEL PAVING
STORM SEWER LINE	BENCH MARK (BM)
WATER LINE	EX. POWER POLE
GAS LINE	EX. FIRE HYDRANT
U.G. FIBER OPTIC	EX. WATER VALVE
SANITARY SEWER LINE	EX. WATER METER
DITCH/SWALE	EX. GAS METER
BUILDING	IRON PIN W/ CAP MARKED MILLER PLS 2282
SILT FENCE	IRON PIN W/ CAP MARKED TUNGATE PLS 3997
PROPERTY LINE	PROPP. CONCRETE WHEEL STOP
ADJOINER PROPERTY	HANDICAP RAMP
LIGHT POLE	INLET PROTECTION
DOWN SPOUT	
SAN SEW CLEAN OUT	

NOTE:

EXISTING UTILITIES SHOWN ARE BASED ON ABOVE GROUND EVIDENCE AND INFORMATION AVAILABLE. CONTRACTOR SHALL CONTACT ALL LOCAL UTILITY PROVIDERS TO VERIFY THE EXISTENCE AND LOCATION OF EXISTING UTILITIES. CONTRACTOR SHALL USE CAUTION NOT TO DISTURB EXISTING UTILITIES AND ASSUMES ALL RESPONSIBILITY FOR DAMAGE TO EXISTING UTILITIES.

FLOODPLAIN INFORMATION

THE PARCEL DEPICTED HEREON DOES NOT LIE WITHIN A FLOOD ZONE AREA AS PER THE "FIRM" MAP NUMBER 2121700155C SUBJECT TO MAP SCALE UNCERTAINTY AND TO ANY OTHER UNCERTAINTY IN LOCATION OR ELEVATION ON THE REFERENCED "FIRM".

ENGINEERING COPYRIGHT

THESE DRAWINGS THE DESIGN, DATA AND INFORMATION SHOWN HEREON SHALL REMAIN THE PROPERTY OF THE ENGINEER AND OWNER NAMED IN THE TITLE BLOCK. USE OF THIS INFORMATION AND/OR DATA BY OTHERS

NOTE:

THIS IS NOT A BOUNDARY SURVEY. THIS INSTRUMENT SHALL NOT BE USED TO CONVEYANCE OR RECORDING. THE BOUNDARY DEPICTED HEREON IS APPROXIMATE FOR ILLUSTRATION ONLY.

BENCHMARK DATA:

Point	Northing	Easting	Elevation	Description
BM1	3648107.90	5045419.62	893.66	MAG NAIL/HUB
BM2	3648079.99	5045379.53	892.38	MAG NAIL/HUB
BM3	3647855.43	5045498.76	891.60	IRON PIN
BM4	3647706.19	5045302.28	888.12	IRON PIN
BM5	3647611.51	5045173.39	886.35	IRON PIN
BM10	3647527.38	5045084.40	885.42	IRON PIN
B244	3646728.86	5036278.26	885.70	NGS MON B244

THE EXISTING GRAVEL AREAS NOT DESIGNATED AS PROPOSED GRAVEL SHALL BECOME GRASS AREAS.

SCALE PLAN: 1"= 30'

0 30 60 90

100% CONSTRUCTION DRAWINGS

**131 North Public Square
Greensburg, KY 42743
P: 270.973.5213
www.pitmangreen.com**

PITMAN GREEN
ENGINEERING/CONSULTING/SURVEYING/INVESTIGATIONS


DATE: AUGUST 20, 2026

SHEET: C-2.0

**TAYLOR COUNTY RECC
PO BOX 100
CAMBELLSVILLE, KY 42719
COOPERATIVE HEADQUARTERS
SITE DEVELOPMENT PLAN**

Drawn by: KMF
Checked by: BANF
Approved: BANF
Filename:

DATE: REVISION

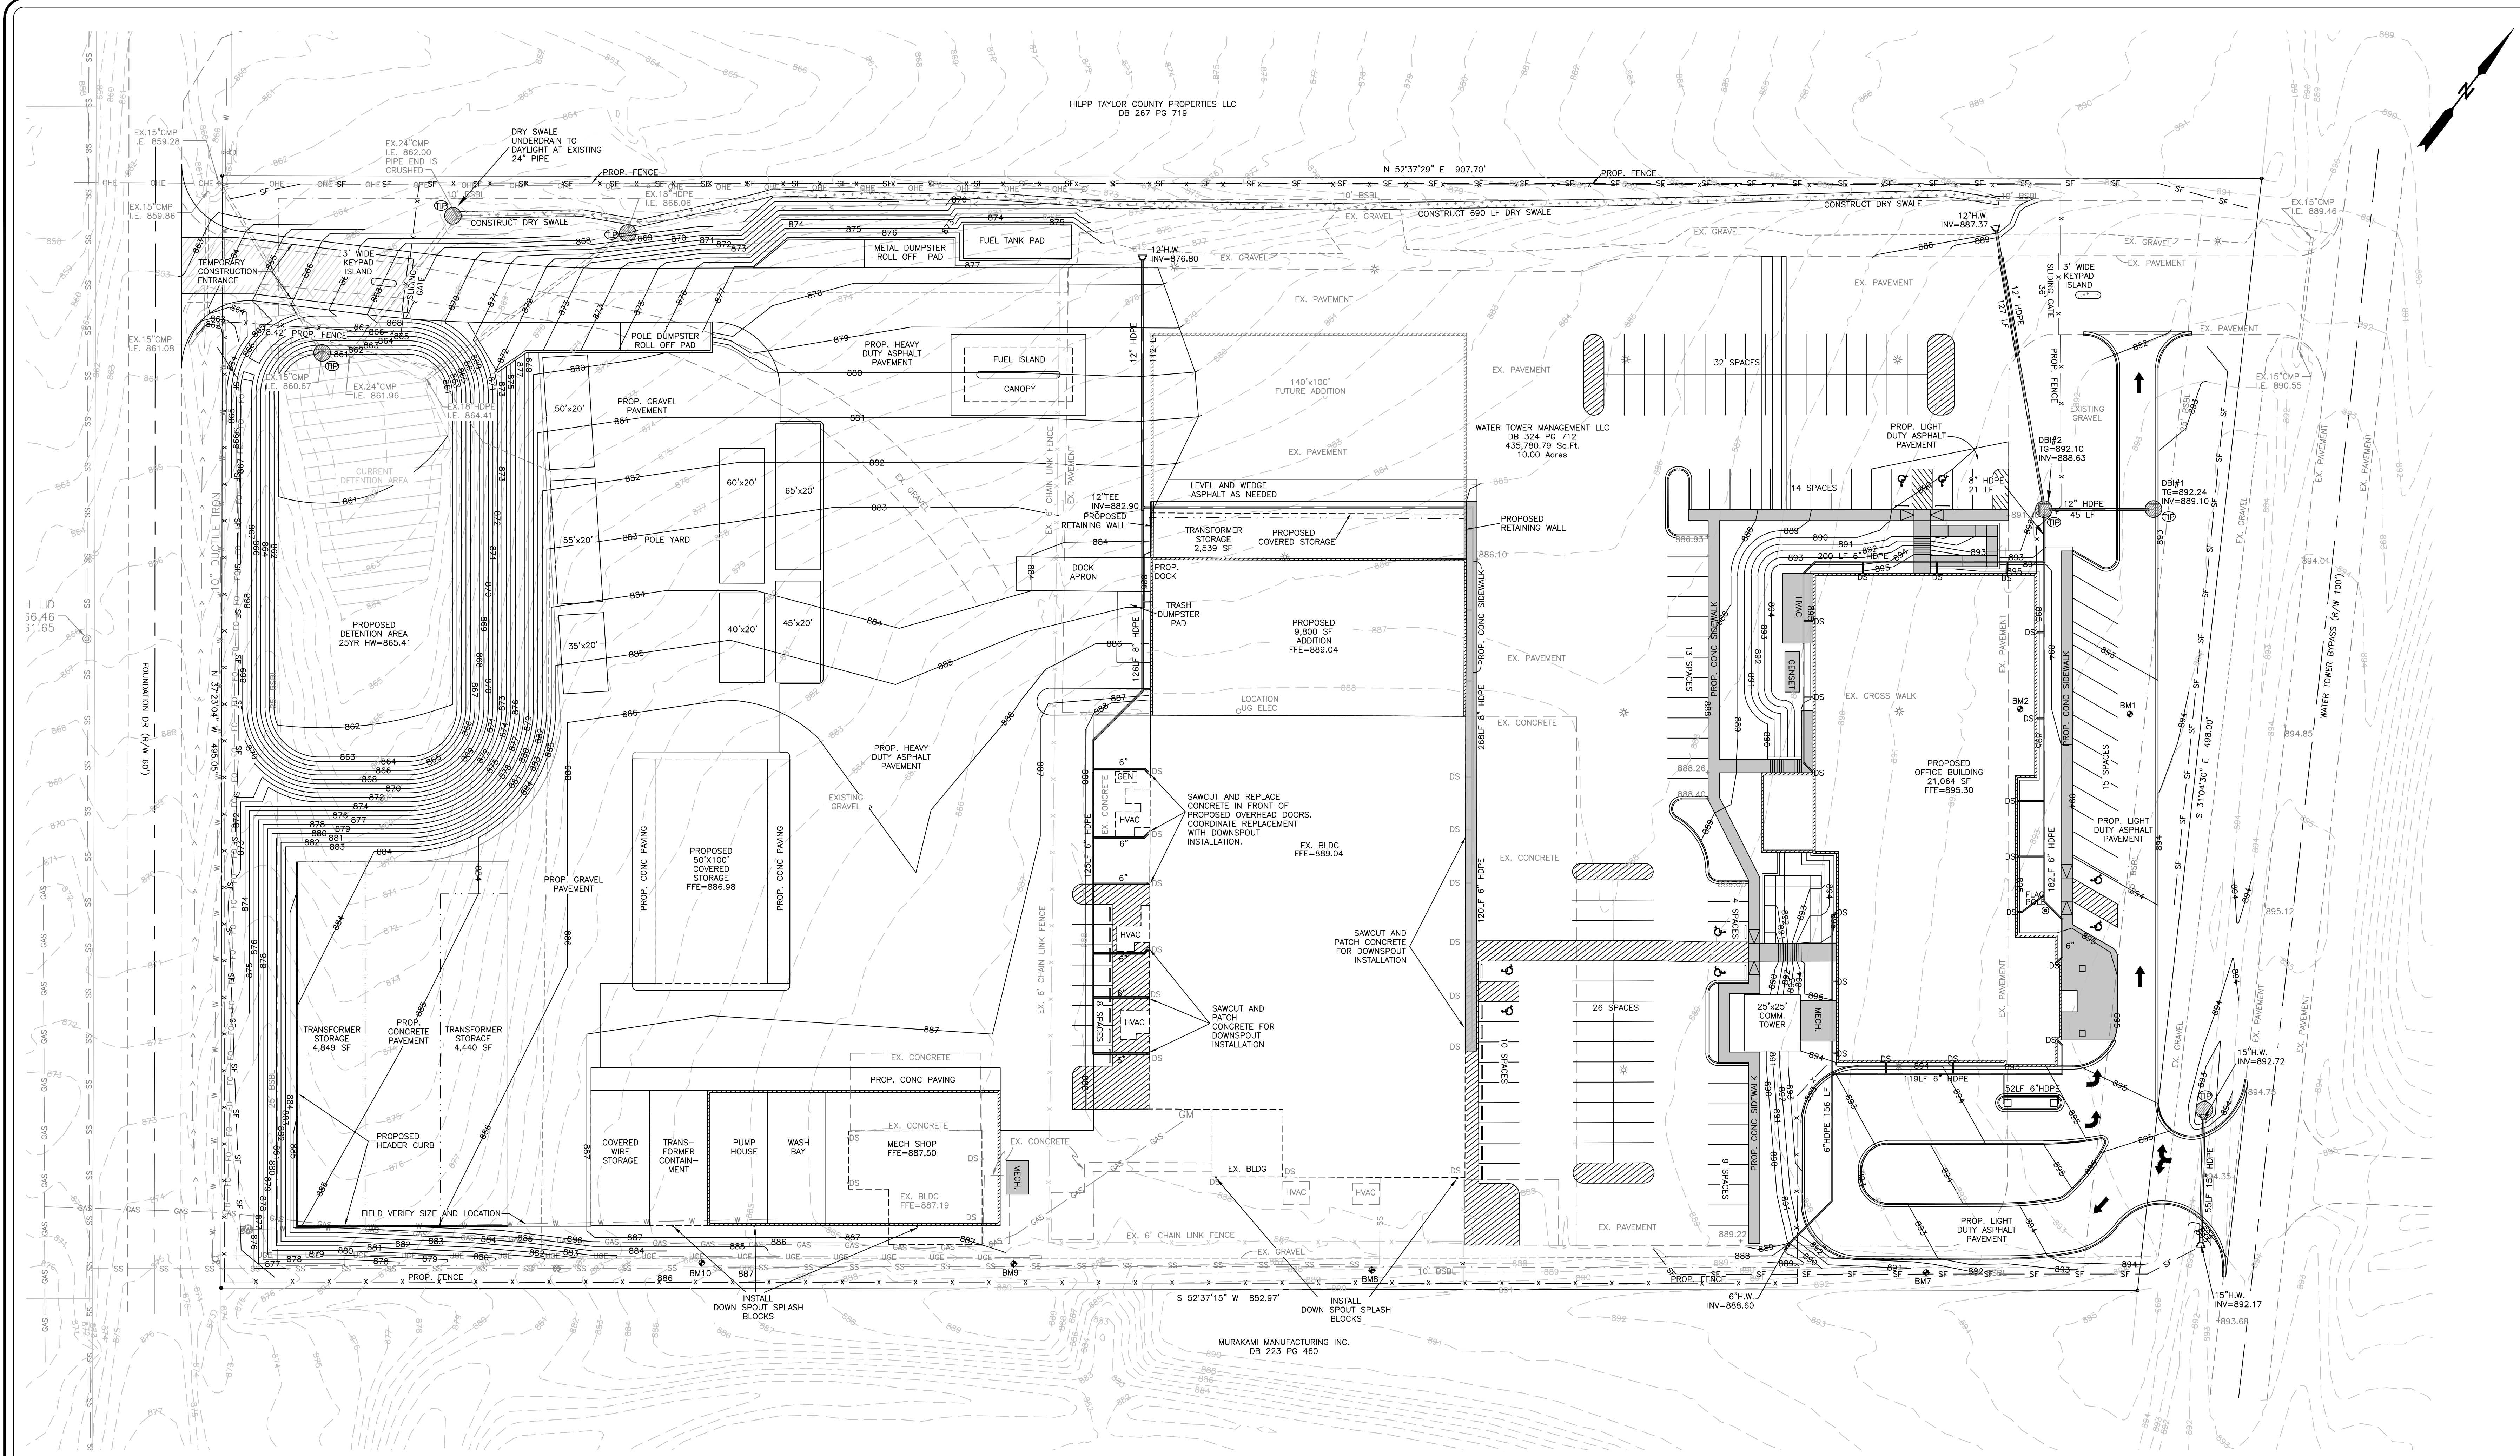

LEGEND

EXISTING	PROPOSED
ASPHALT PAVEMENT	PROPOSED CONCRETE SIDEWALK - SEE NOTE #5 ON SHEET C-1.0 REGARDING HANDRAILS
ROAD CENTERLINE	PROPOSED HEAVY DUTY CONCRETE PAVING
CONCRETE	PROPOSED HEAVY DUTY ASPHALT PAVING
OVERHEAD POWER	PROPOSED LIGHT DUTY ASPHALT PAVING
UNDERGROUND POWER	PROPOSED GRAVEL PAVING
STORM SEWER LINE	BENCH MARK (BM)
WATER LINE	EX. POWER POLE
GAS LINE	EX. FIRE HYDRANT
U.G. FIBER OPTIC	EX. WATER VALVE
SANITARY SEWER LINE	EX. WATER METER
DITCH/SWALE	EX. GAS METER
BUILDING	IRON PIN W/ CAP MARKED MILLER PLS 2282
SILT FENCE	IRON PIN W/ CAP MARKED TUNGATE PLS 3997
PROPERTY LINE	PROP. CONCRETE WHEEL STOP
ADJOINER PROPERTY	HANDICAP RAMP
LIGHT POLE	INLET PROTECTION
DOWN SPOUT	
SAN SEW CLEAN OUT	

NOTE:

EXISTING UTILITIES SHOWN ARE BASED ON ABOVE GROUND EVIDENCE AND INFORMATION AVAILABLE. CONTRACTOR SHALL CONTACT ALL LOCAL UTILITY PROVIDERS TO VERIFY THE EXISTENCE AND LOCATION OF EXISTING UTILITIES. CONTRACTOR SHALL USE CAUTION NOT TO DISTURB EXISTING UTILITIES AND ASSUMES ALL RESPONSIBILITY FOR DAMAGE TO EXISTING UTILITIES.

FLOODPLAIN INFORMATION

THE PARCEL DEPICTED HEREON DOES NOT LIE WITHIN A FLOOD ZONE AREA AS PER THE "FIRM" MAP NUMBER 2121700155C SUBJECT TO MAP SCALE UNCERTAINTY AND TO ANY OTHER UNCERTAINTY IN LOCATION OR ELEVATION ON THE REFERENCED "FIRM".

ENGINEERING COPYRIGHT

THESE DRAWINGS THE DESIGN, DATA AND INFORMATION SHOWN HEREON SHALL REMAIN THE PROPERTY OF THE ENGINEER AND OWNER NAMED IN THE TITLE BLOCK. USE OF THIS INFORMATION AND/OR DATA BY OTHERS

NOTE:

THIS IS NOT A BOUNDARY SURVEY. THIS INSTRUMENT SHALL NOT BE USED TO CONVEYANCE OR RECORDING. THE BOUNDARY DEPICTED HEREON IS APPROXIMATE FOR ILLUSTRATION ONLY.

BENCHMARK DATA:

Point	Northing	Easting	Elevation	Description
BM1	3648107.90	5045419.62	893.66	MAG NAIL/HUB
BM2	3648079.99	5045379.53	892.38	MAG NAIL/HUB
BM3	3647855.43	5045498.76	891.60	IRON PIN
BM8	3647706.19	5045302.28	888.12	IRON PIN
BM9	3647611.51	5045173.39	886.35	IRON PIN
BM10	3647527.38	5045084.42	885.42	IRON PIN
B244	3646728.86	5036278.26	885.70	NGS MON B224

08/20/2026

SCALE PLAN: 1"= 30'

TAYLOR COUNTY RECC
PO BOX 100
CAMPBELLSVILLE, KY 42719

COOPERATIVE HEADQUARTERS
SITE DEVELOPMENT PLAN

131 North Public Square
Greensburg, KY 42743
P: 270.973.5213
www.pitmangreen.com

DATE: AUGUST 20, 2026


EROSION CONTROL PLAN

SHEET: C-3.0

PITMAN GREEN
ENGINEERING/CONSULTING/SURVEYING/INVESTIGATIONS

STATE OF KENTUCKY
BRIAN A. N. FERGUSON
26320
LICENSED PROFESSIONAL ENGINEER

KENTUCKY 811
Know what's below. 811 before you dig.

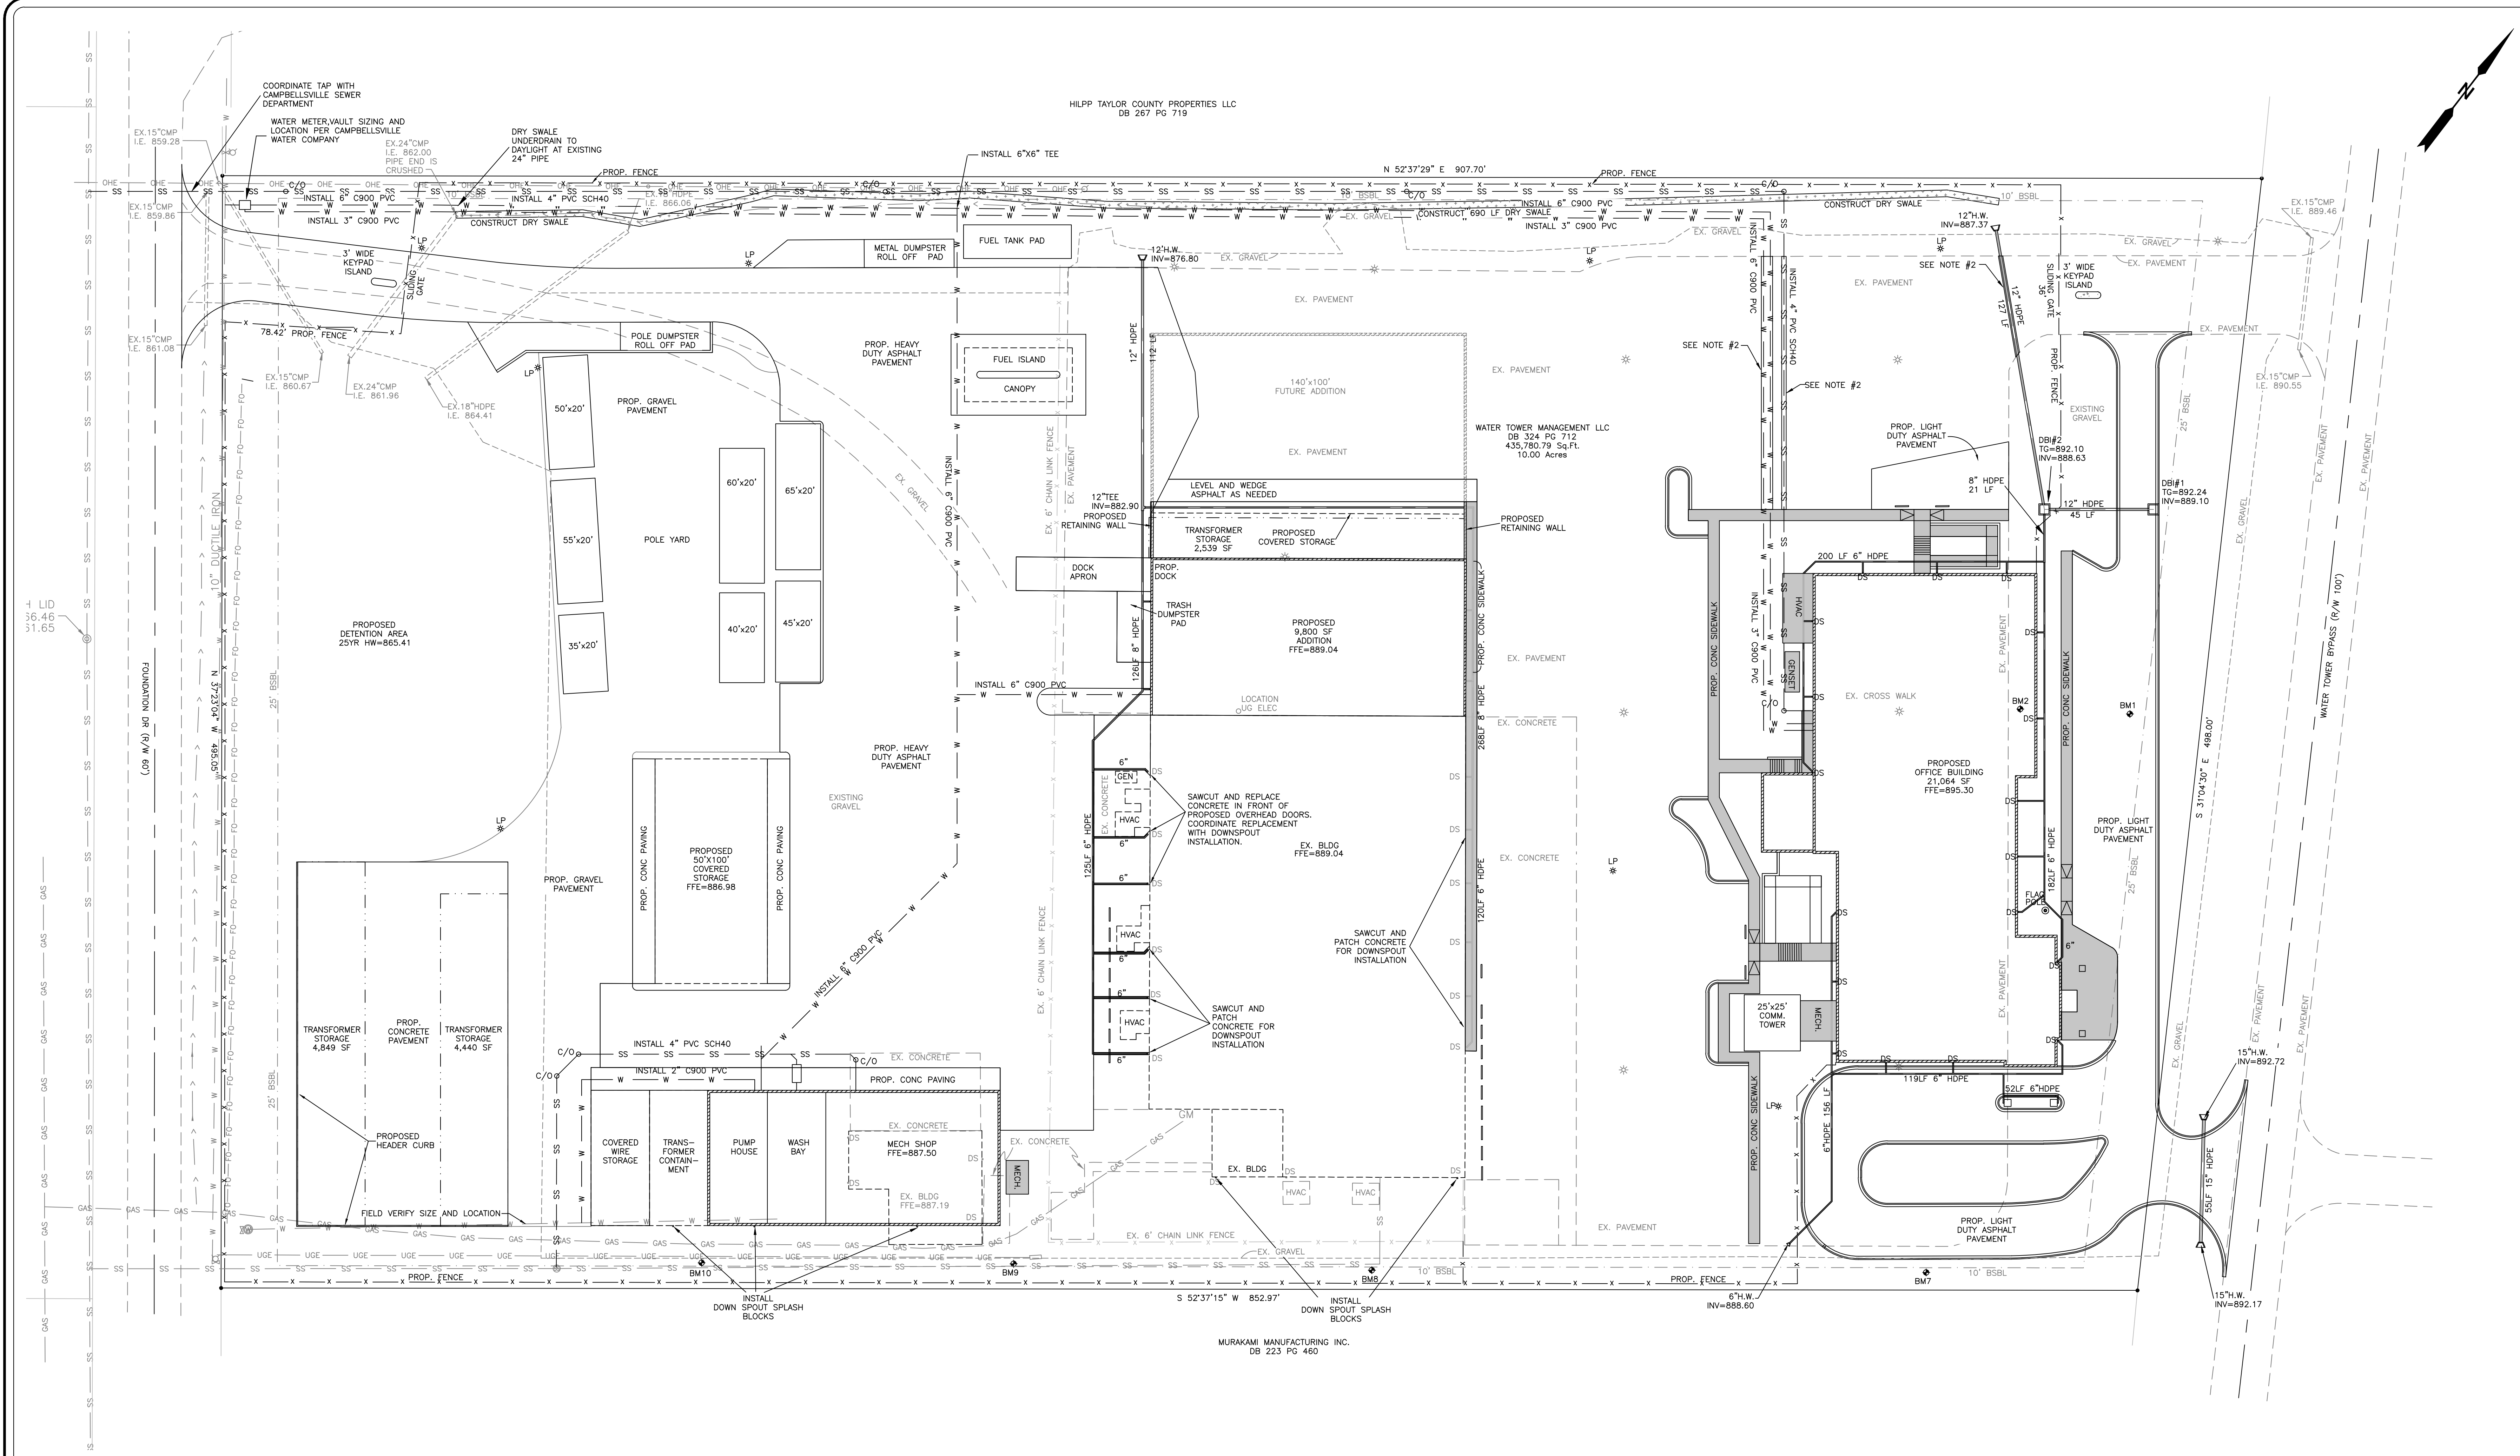

LEGEND

EXISTING	PROPOSED
ASPHALT PAVEMENT	PROPOSED CONCRETE SIDEWALK - SEE NOTE #5 ON SHEET C-1.0 REGARDING HANDRAILS
ROAD CENTERLINE	PROPOSED HEAVY DUTY CONCRETE PAVING
CONCRETE	PROPOSED HEAVY DUTY ASPHALT PAVING
OVERHEAD POWER	PROPOSED LIGHT DUTY ASPHALT PAVING
UNDERGROUND POWER	PROPOSED GRAVEL PAVING
STORM SEWER LINE	BENCH MARK (BM)
WATER LINE	EX. POWER POLE
GAS LINE	EX. FIRE HYDRANT
U.G. FIBER OPTIC	EX. WATER VALVE
SANITARY SEWER LINE	EX. WATER METER
DITCH/SWALE	EX. GAS METER
BUILDING	IRON PIN W/ CAP MARKED MILLER PLS 2282
SILT FENCE	IRON PIN W/ CAP MARKED TUNGATE PLS 3997
PROPERTY LINE	PROPR. CONCRETE WHEEL STOP
ADJOINER PROPERTY	HANDICAP RAMP
LIGHT POLE	INLET PROTECTION
DOWN SPOUT	
SAN SEW CLEAN OUT	

NOTES:

- COORDINATE SITE UTILITIES WITH MEP DRAWINGS.
- EXISTING PAVEMENT AT PROPOSED UTILITY CROSSINGS SHALL BE SAWCUT AND PATCHED WITH HEAVY DUTY PAVING. CROSSING DITCH WIDTH PER CODE.

100% CONSTRUCTION DRAWINGS

NOTE:

EXISTING UTILITIES SHOWN ARE BASED ON ABOVE GROUND EVIDENCE AND INFORMATION AVAILABLE. CONTRACTOR SHALL CONTACT ALL LOCAL UTILITY PROVIDERS TO VERIFY THE EXISTENCE AND LOCATION OF EXISTING UTILITIES. CONTRACTOR SHALL USE CAUTION NOT TO DISTURB EXISTING UTILITIES AND ASSUMES ALL RESPONSIBILITY FOR DAMAGE TO EXISTING UTILITIES.

FLOODPLAIN INFORMATION

THE PARCEL DEPICTED HEREON DOES NOT LIE WITHIN A FLOOD ZONE AREA AS PER THE "FIRM" MAP NUMBER 2121700155C SUBJECT TO MAP SCALE UNCERTAINTY AND TO ANY OTHER UNCERTAINTY IN LOCATION OR ELEVATION ON THE REFERENCED "FIRM".

ENGINEERING COPYRIGHT

THESE DRAWINGS THE DESIGN, DATA AND INFORMATION SHOWN HEREON SHALL REMAIN THE PROPERTY OF THE ENGINEER AND OWNER NAMED IN THE TITLE BLOCK. USE OF THIS INFORMATION AND/OR DATA BY OTHERS

NOTE:

THIS IS NOT A BOUNDARY SURVEY. THIS INSTRUMENT SHALL NOT BE USED TO CONVEYANCE OR RECORDING. THE BOUNDARY DEPICTED HEREON IS APPROXIMATE FOR ILLUSTRATION ONLY.

BENCHMARK DATA:

Point	Northing	Easting	Elevation	Description
BM1	3648107.90	5045419.62	853.66	MAG NAIL/HUB
BM2	3648079.99	5045379.53	892.38	MAG NAIL/HUB
BM3	3647855.43	5045498.76	891.60	IRON PIN
BM8	3647706.19	5045302.28	888.12	IRON PIN
BM9	3647611.51	5045173.39	886.35	IRON PIN
BM10	3647527.38	5045054.40	885.42	IRON PIN
B244	3646728.86	5036278.26	885.70	NGS MON B224

SCALE PLAN: 1" = 30'

0 30 60 90

DATE: 08/20/2026

**131 North Public Square
Greensburg, KY 42743
P: 270.973.5213
www.pitmangreen.com**

PITMAN GREEN
ENGINEERING/CONSULTING/SURVEYING INVESTIGATIONS

**STATE OF KENTUCKY
BRIAN A. FERGUSON
28320
LICENSED PROFESSIONAL ENGINEER**

**KENTUCKY
811
Know what's below. 811 before you dig.**

DATE: AUGUST 20, 2026

JOB#: 25-072





SHEET: C-4.0

SITE UTILITY PLAN

**TAYLOR COUNTY RECC
PO BOX 100
CAMPBELLSVILLE, KY 42719
COOPERATIVE HEADQUARTERS
SITE DEVELOPMENT PLAN**

Drawn by: KMF
Checked by: BANF
Approved: BANF
Filename:

REVISION
DATE




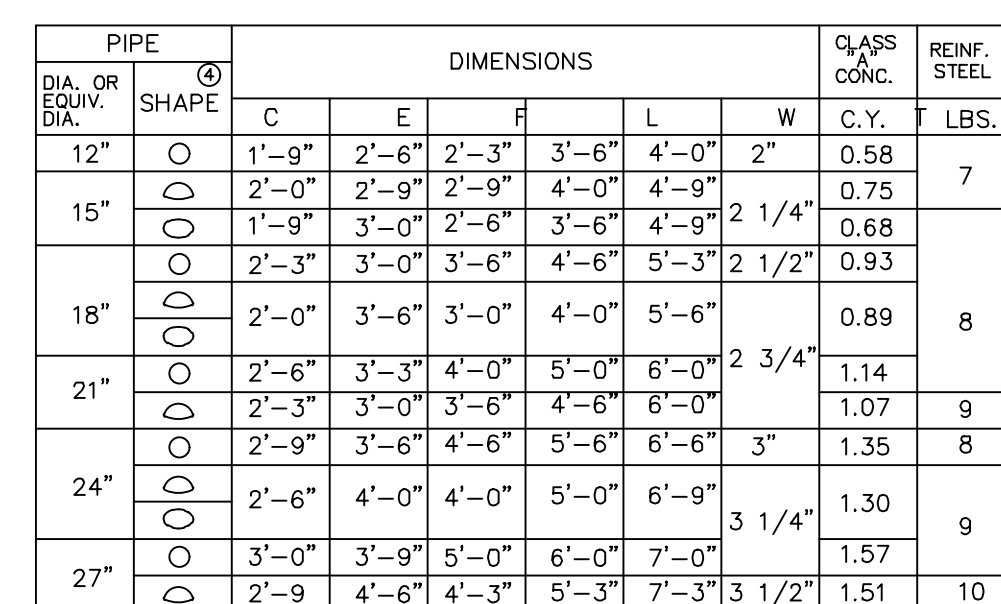
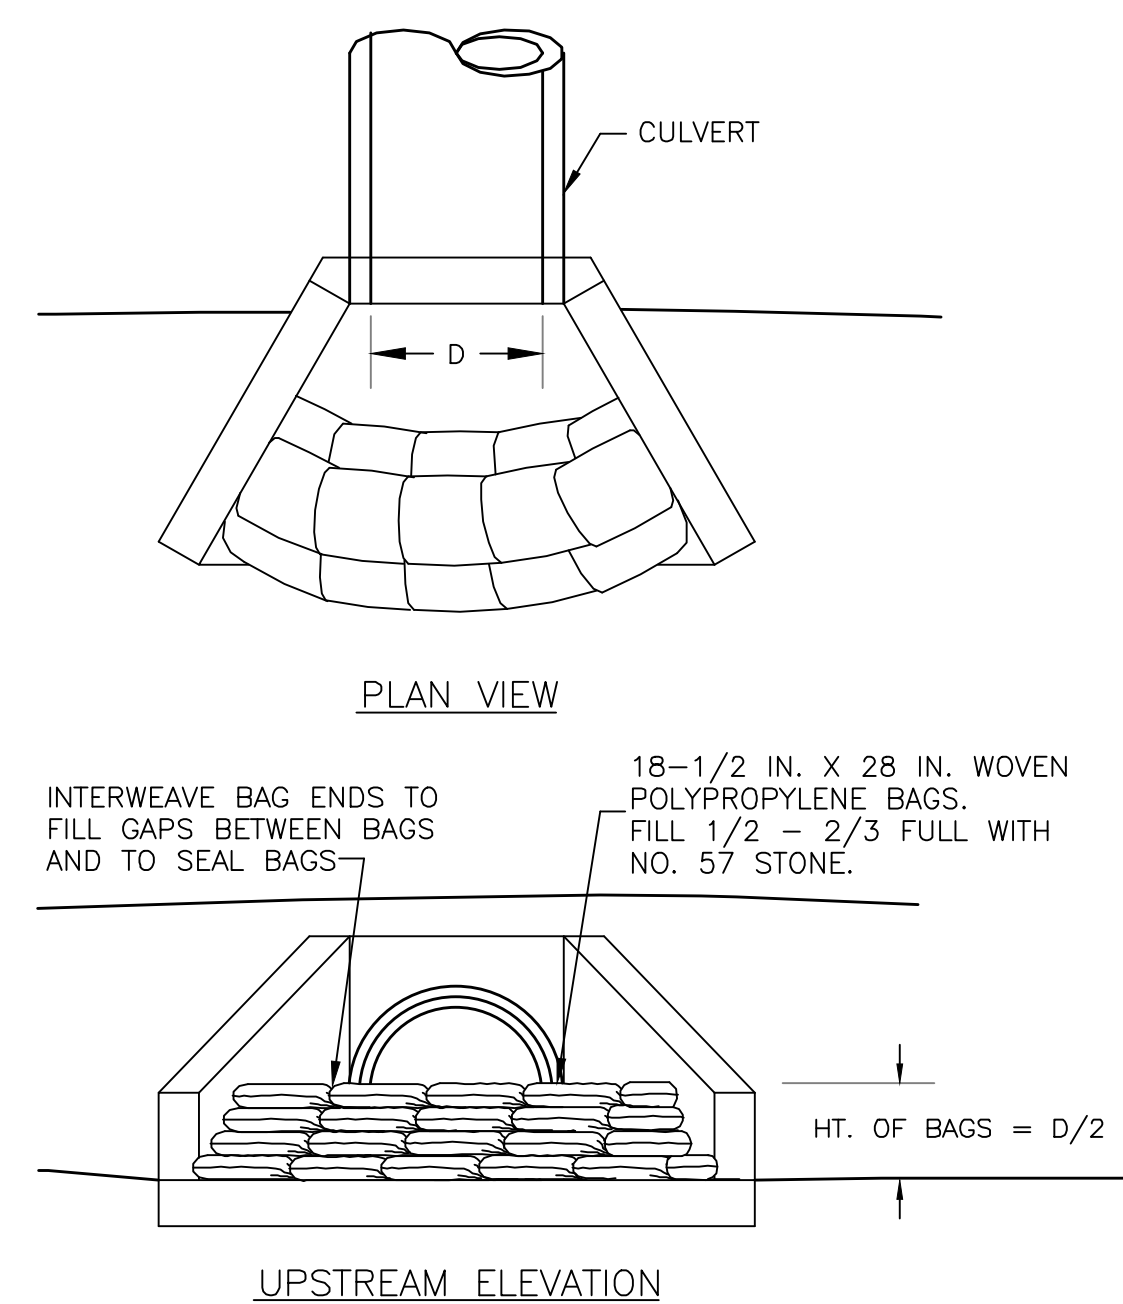
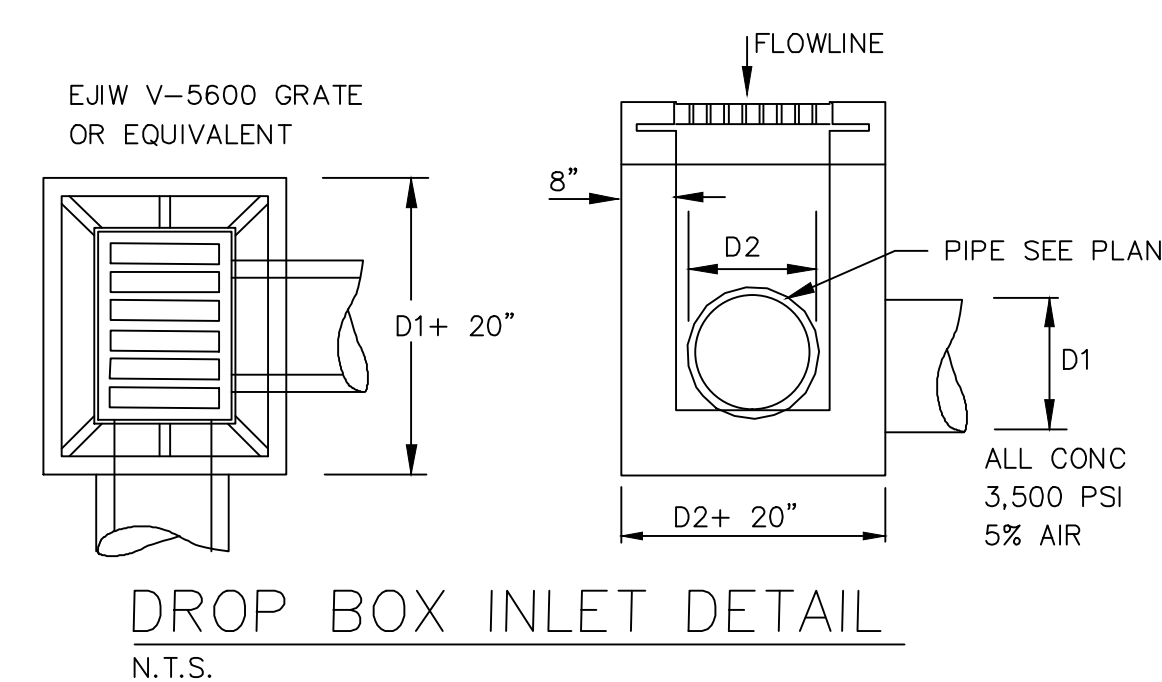
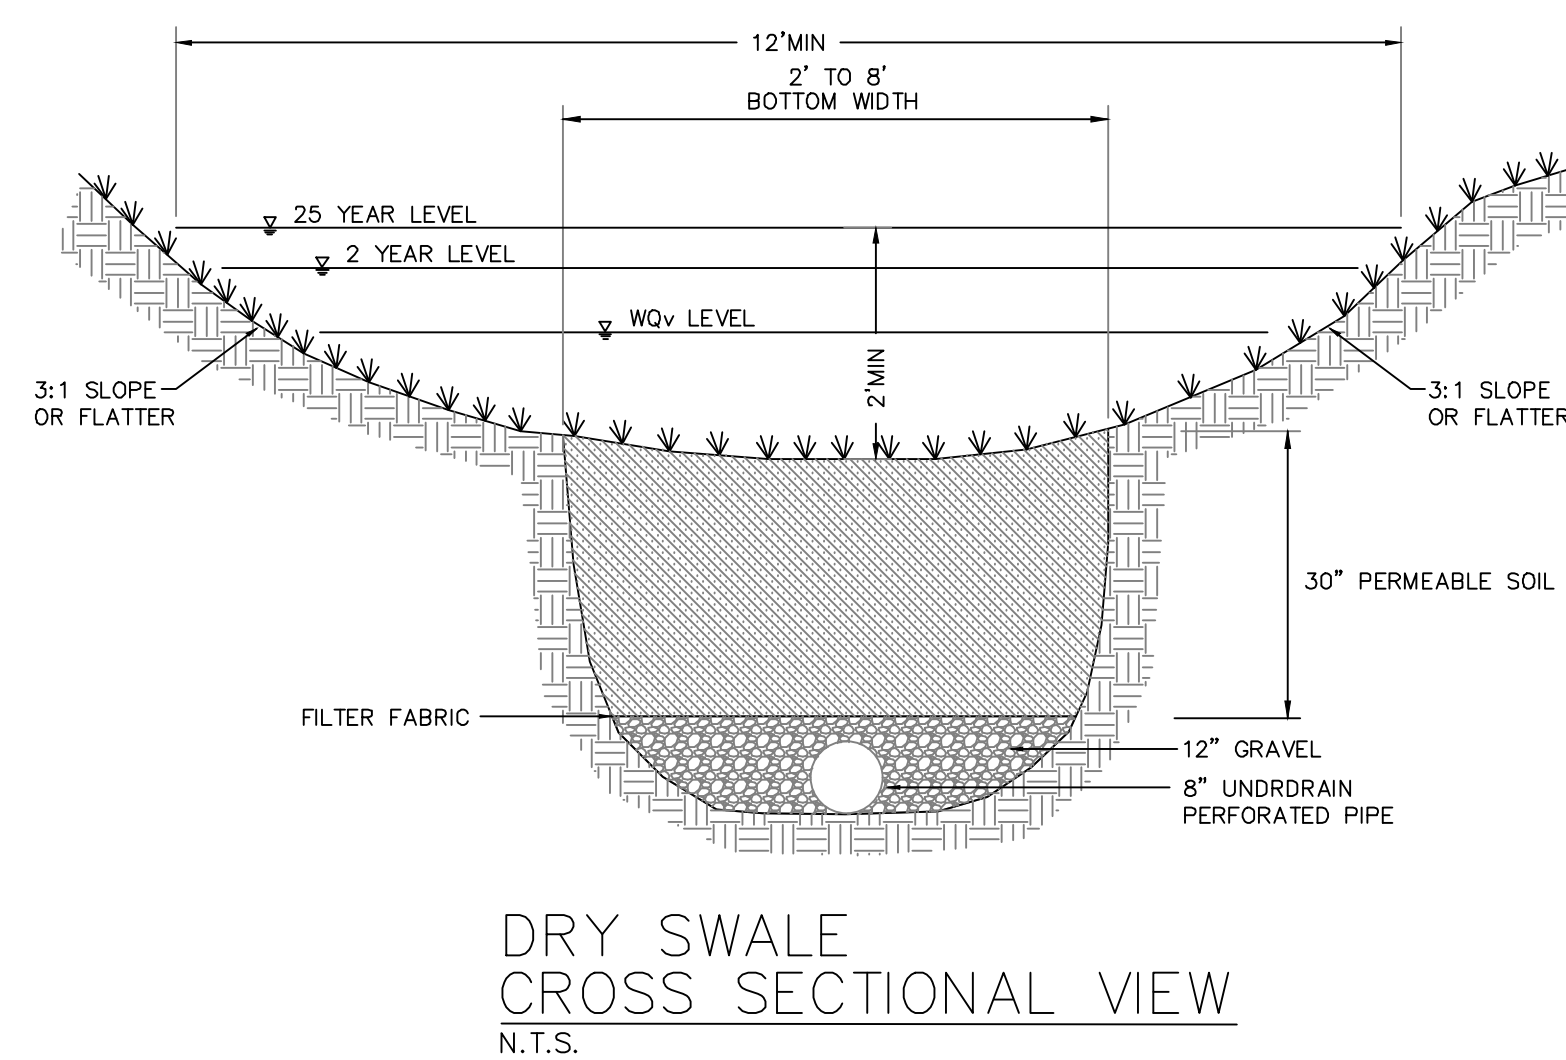


NOTES:




③ SLOPES SHALL BE WARPED TO FIT HEADWAL WHEN PIPE IS SKEWED AND/OR NORMAL SLOPE VARIES FROM 2:1.







WING ANGLES AND/OR DIMENSIONS MAY BE ALTERED DURING
CONSTRUCTION TO ACCOMMODATE FLOW OF WATER.

④ HEADWALLS ARE FOR CIRCULAR, ARCH, AND HORIZONTAL ELLIPTICAL 12"-27" EQUIVALENT PIPE SIZES.

 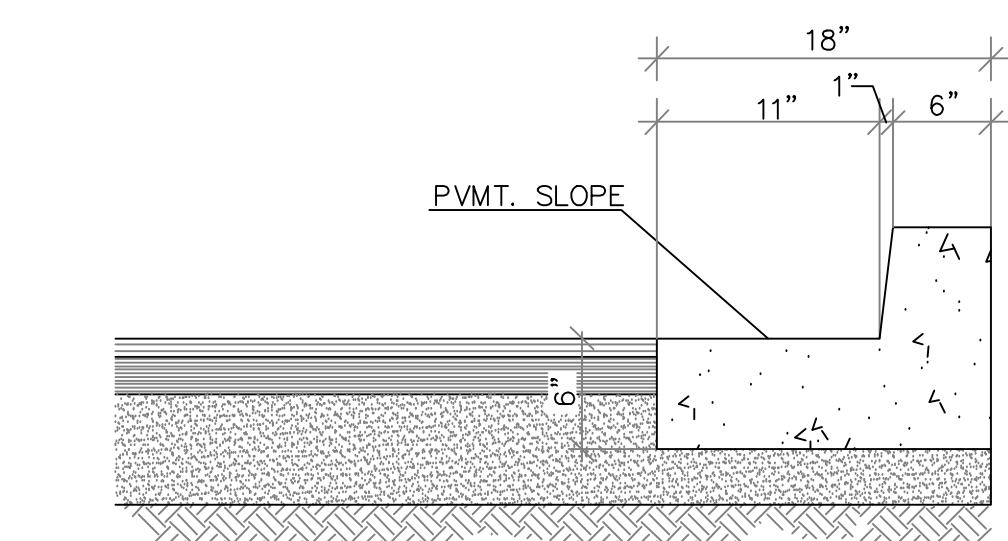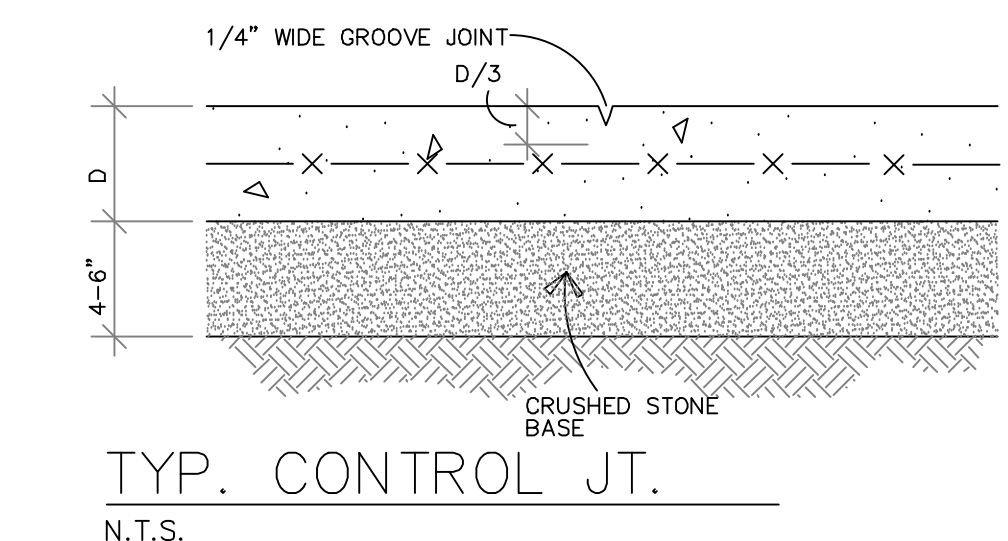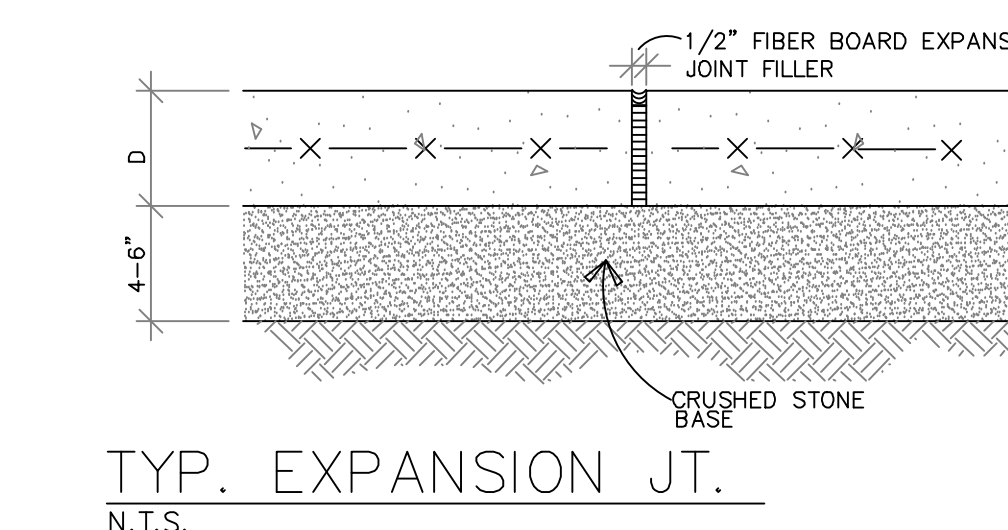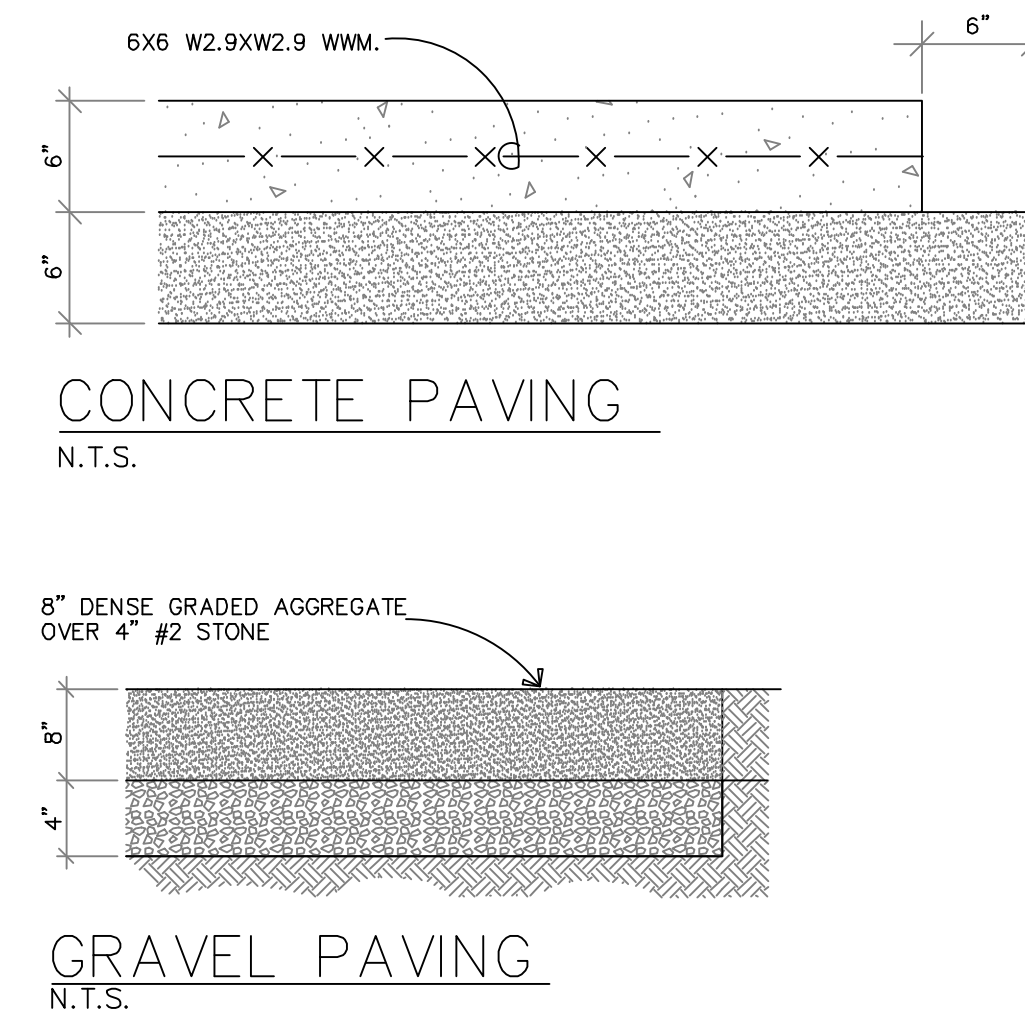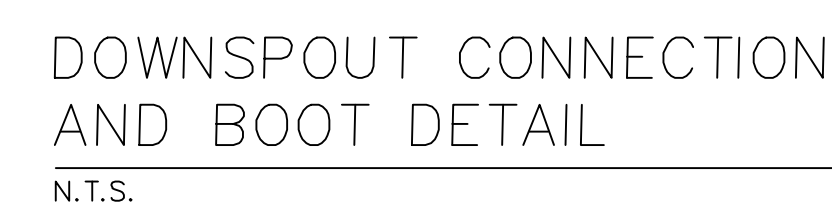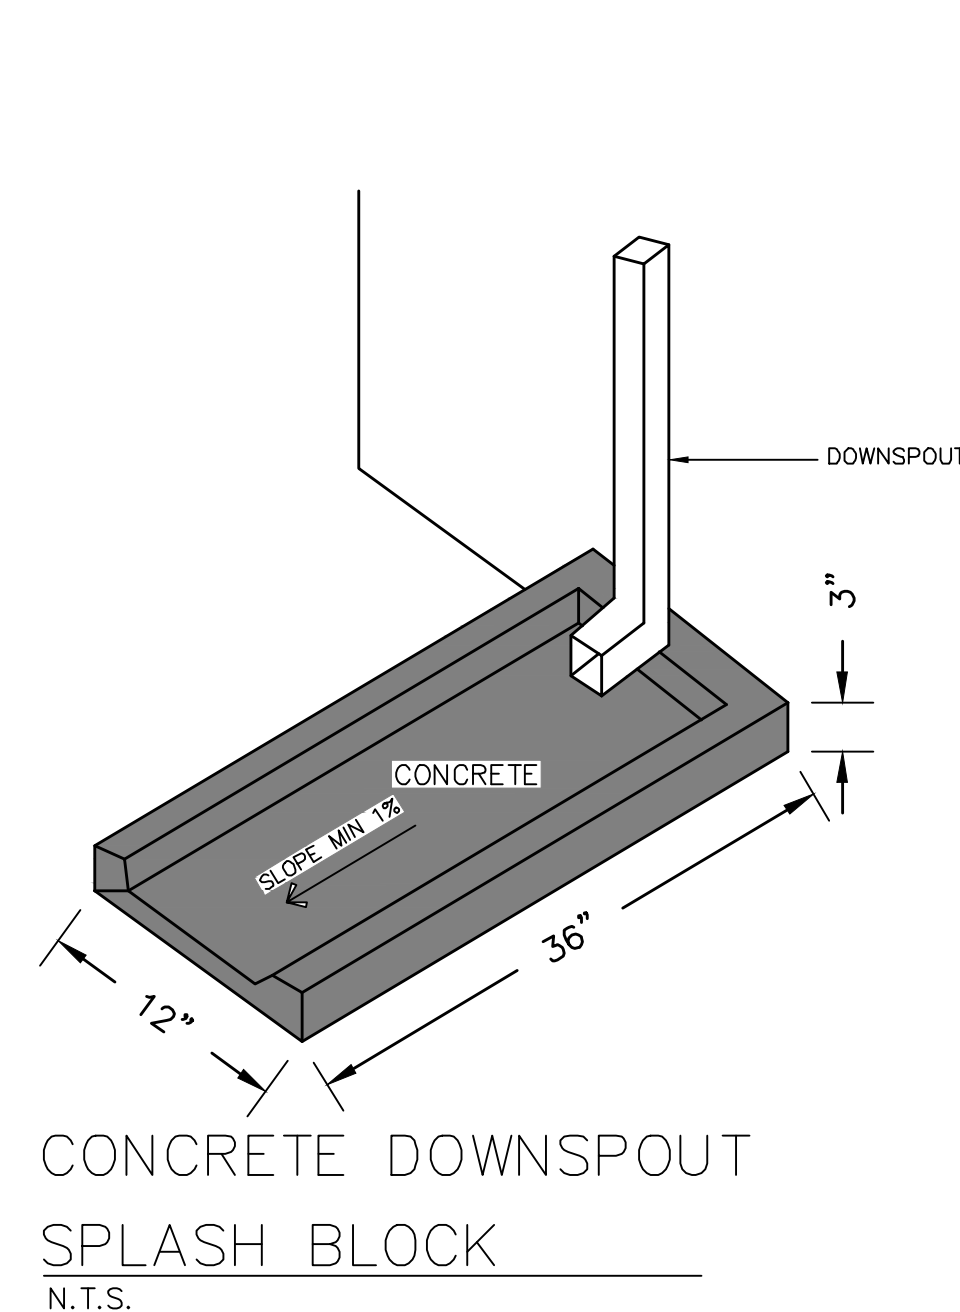

HANDRAIL DETAIL
N.T.S.

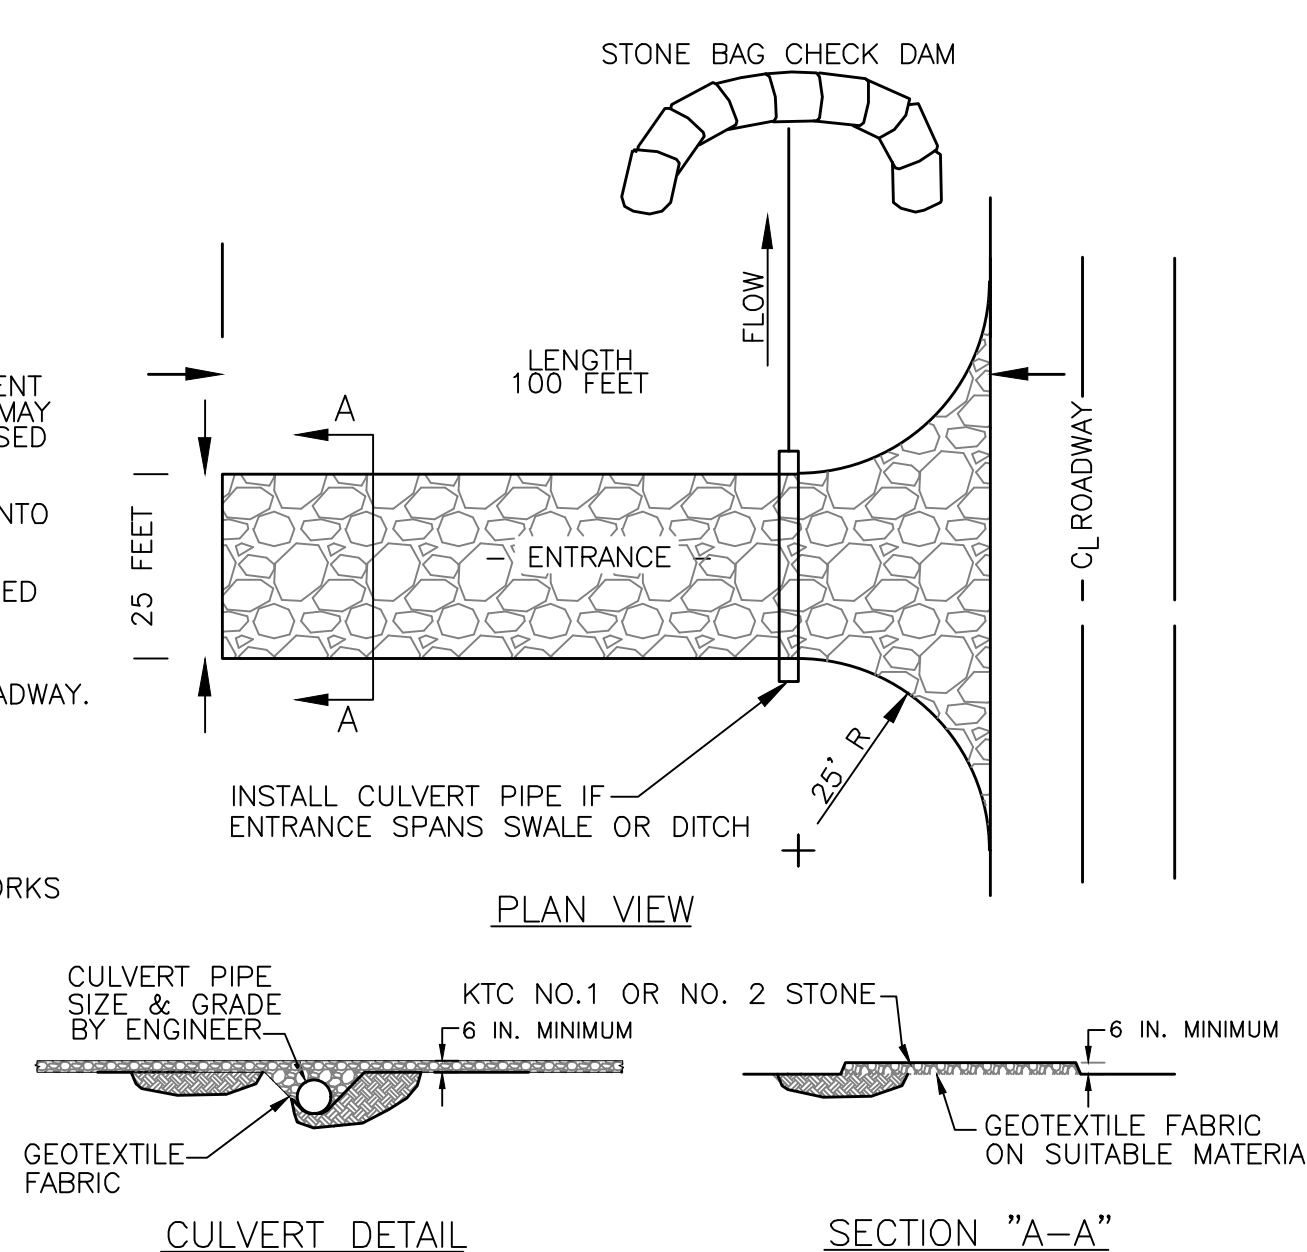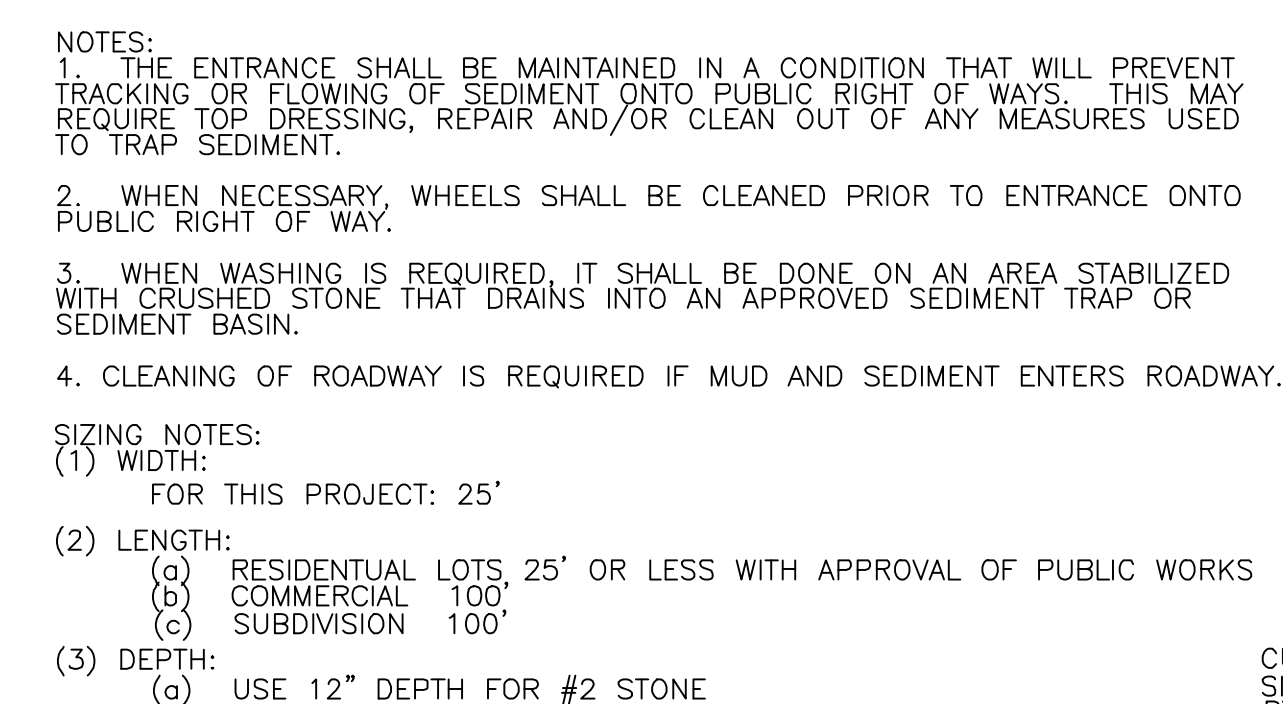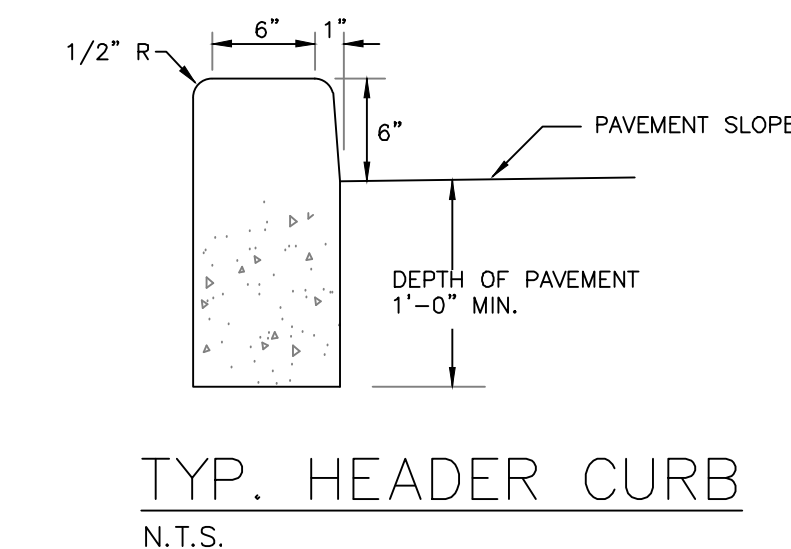

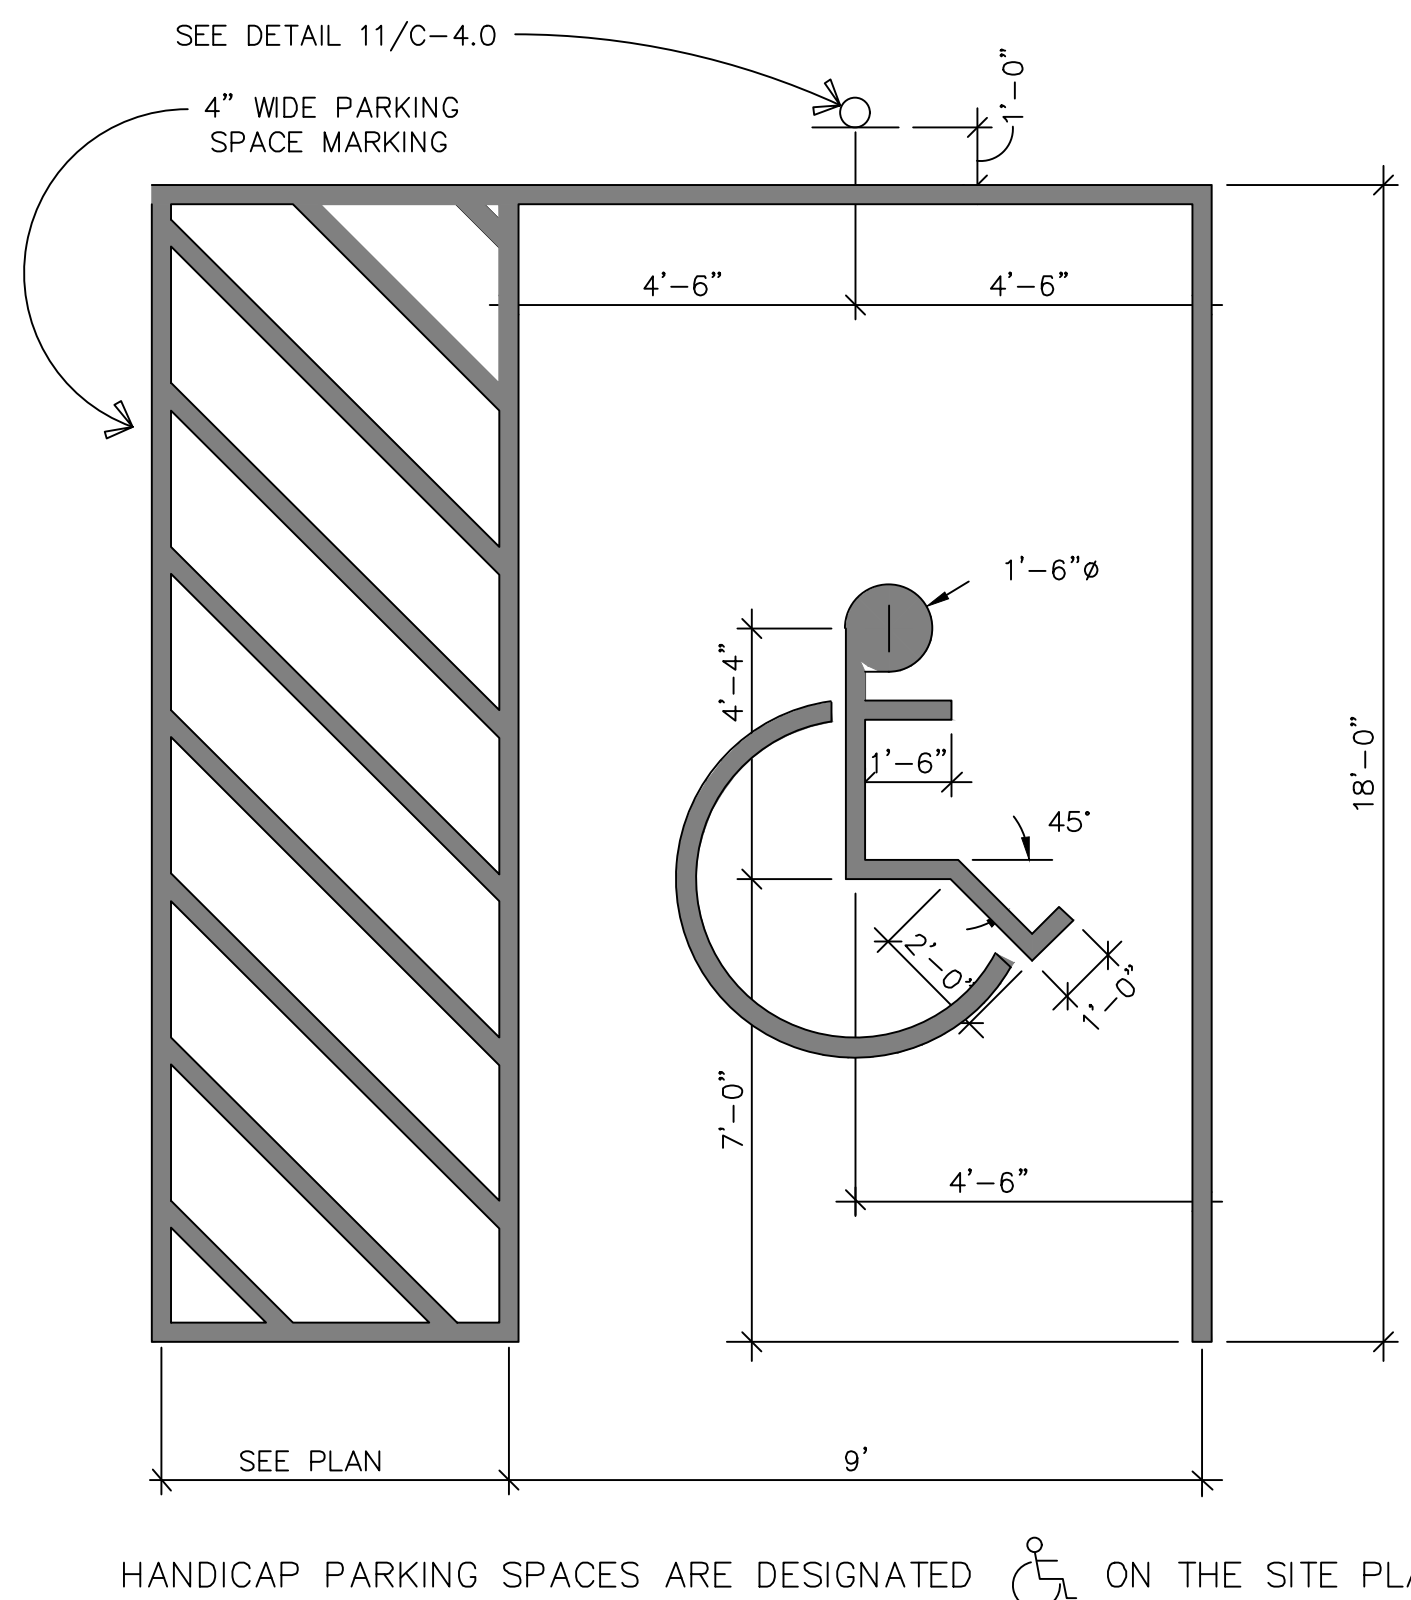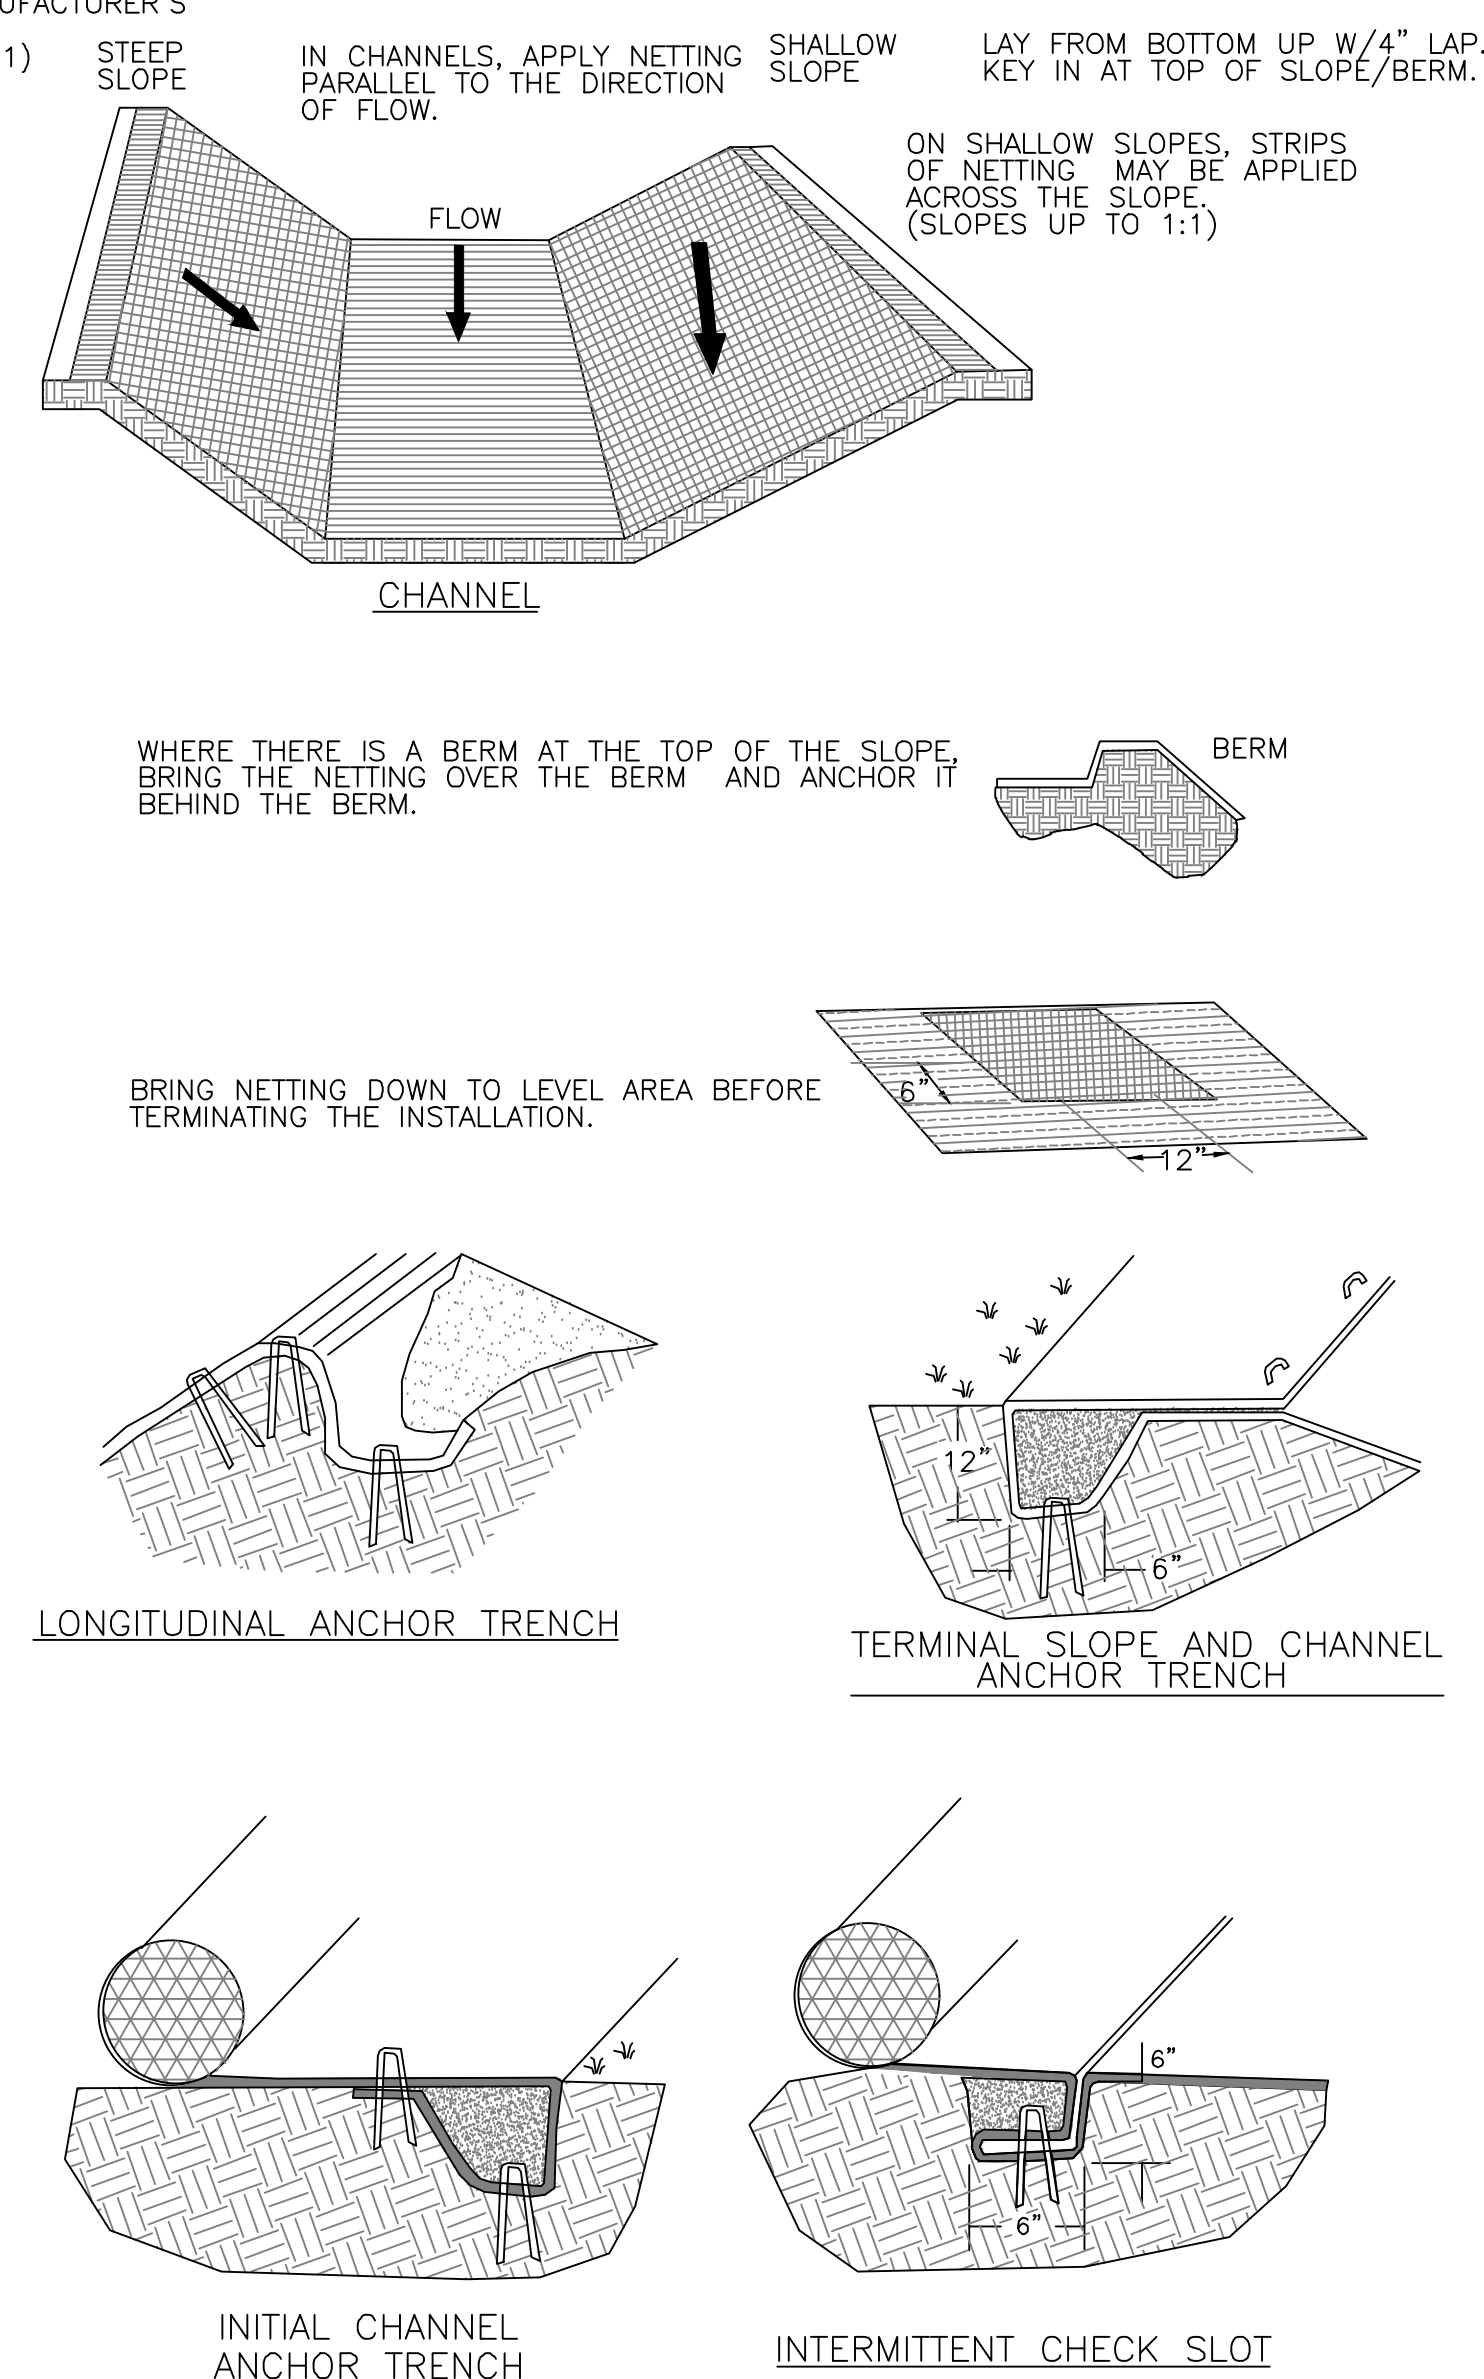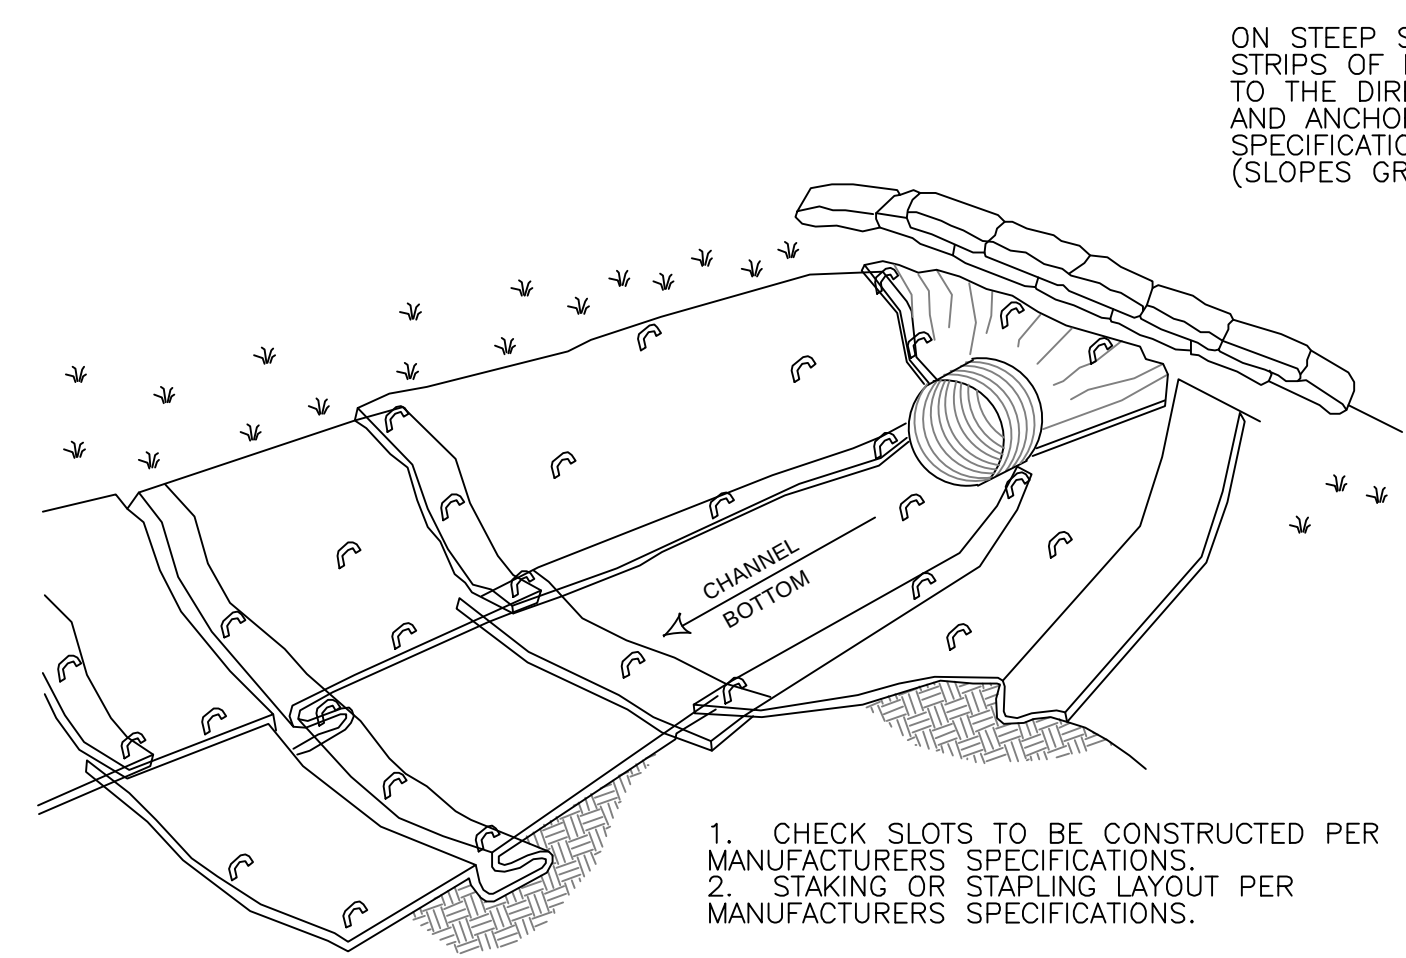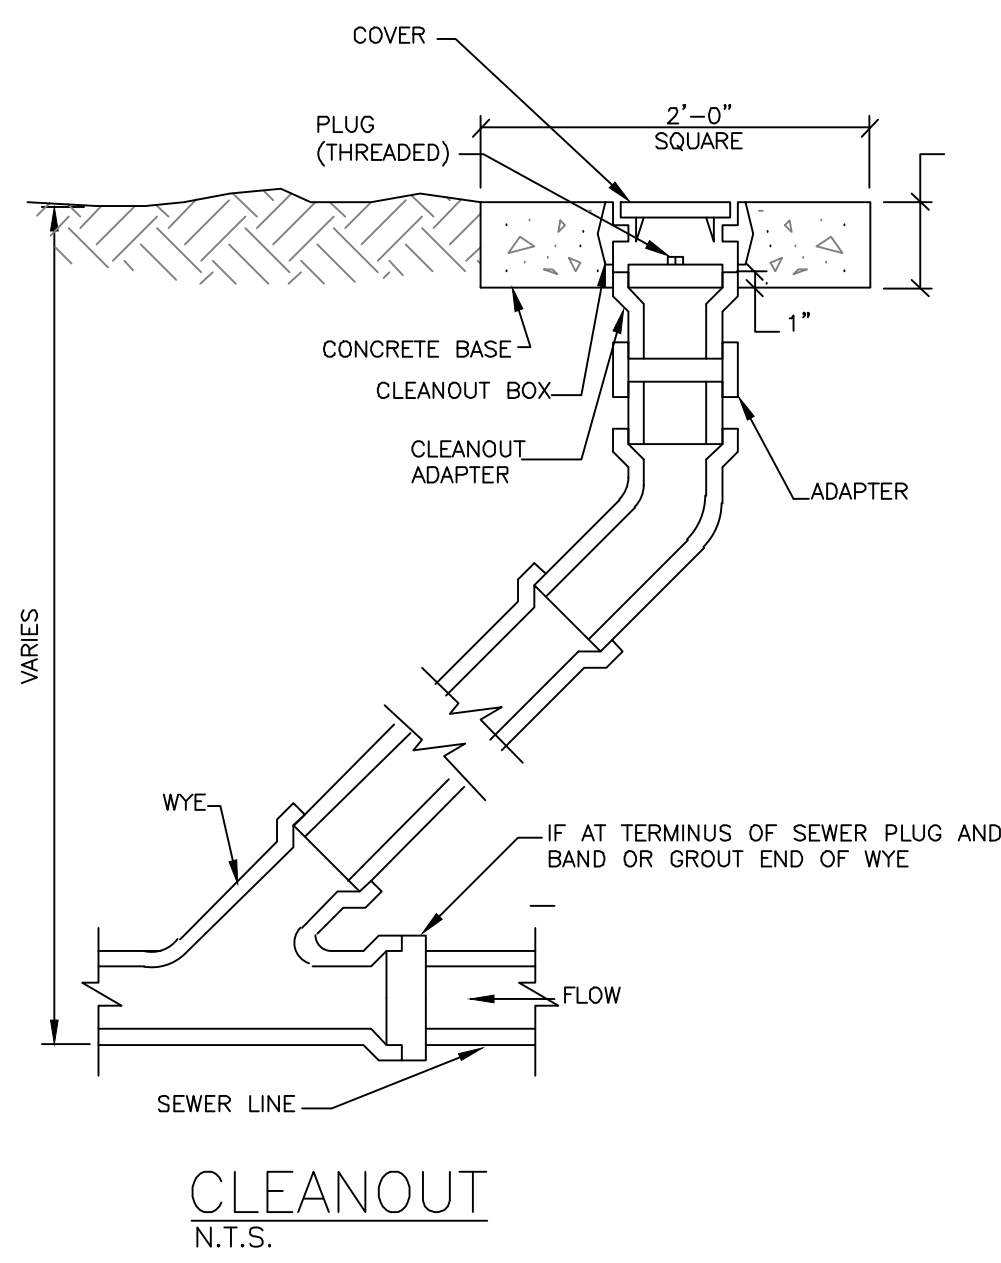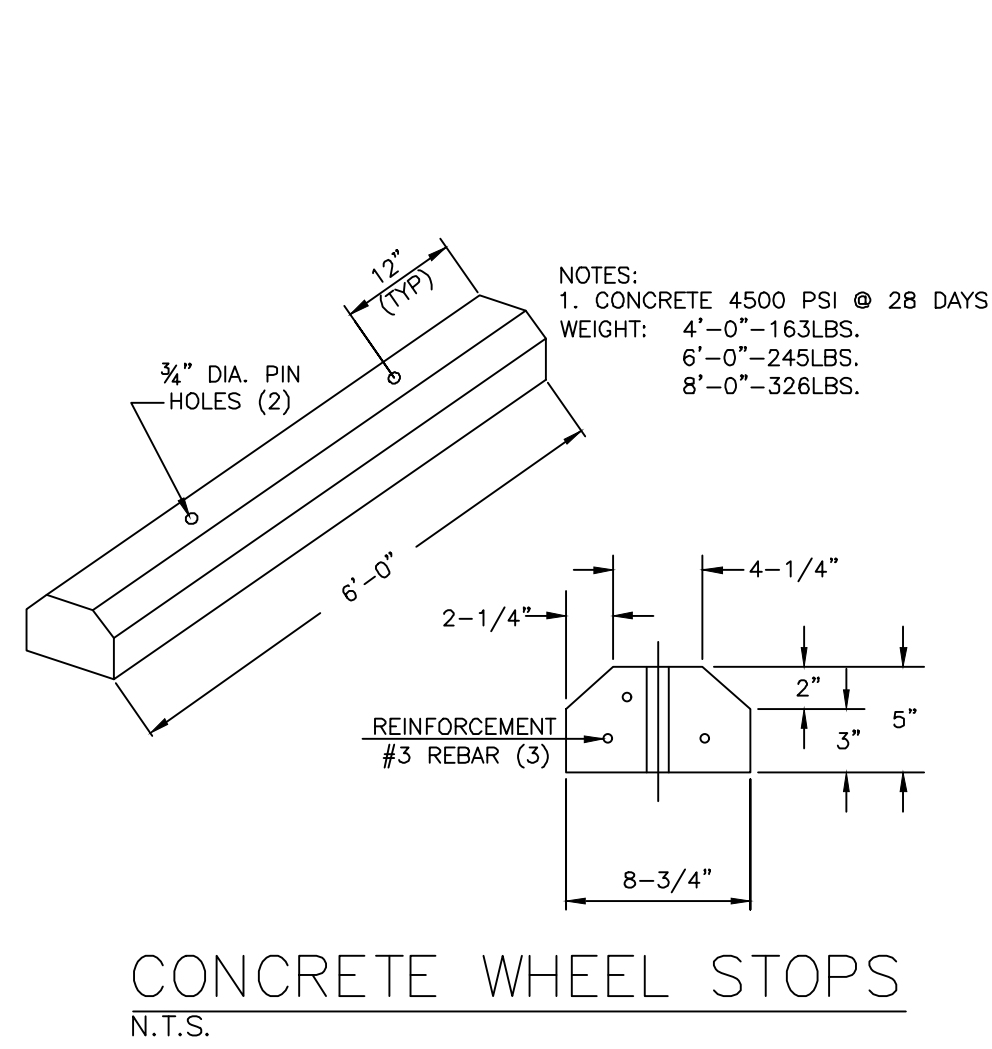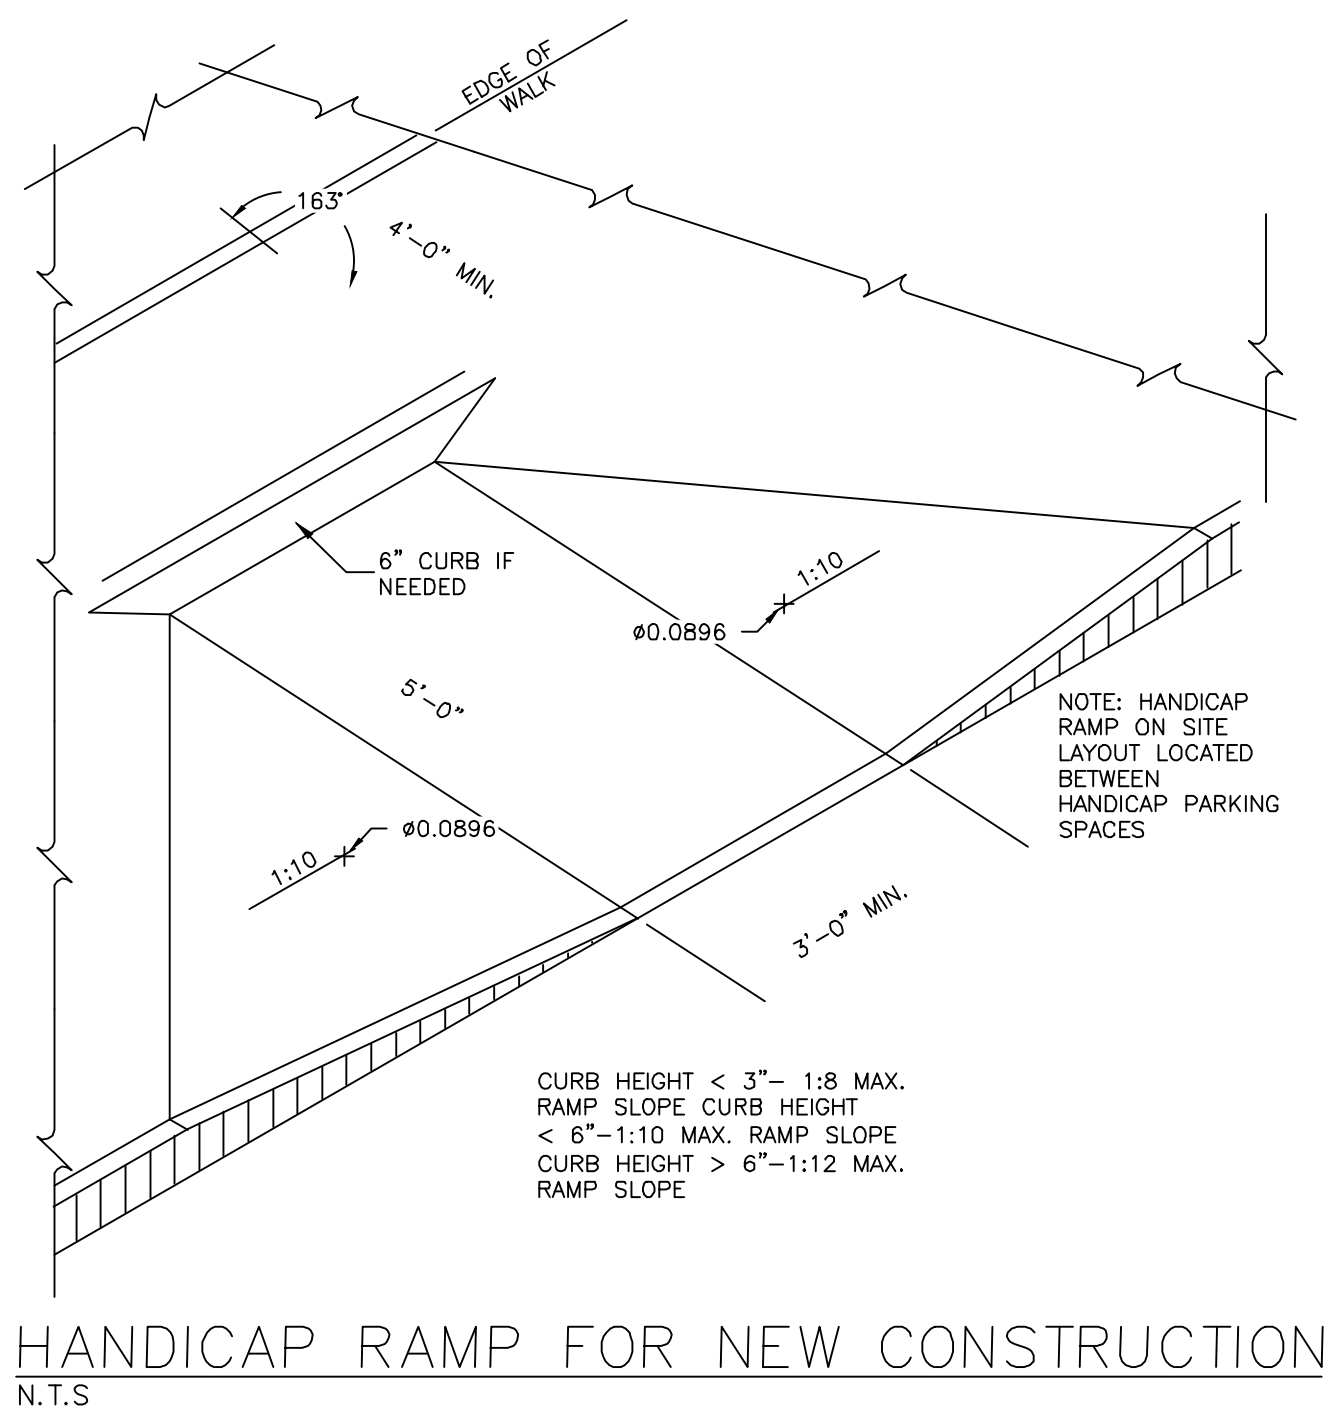

HANDICAP PARKING DETAIL
N.T.S.

