

Attachment 16

Plan and Profile of Highway Landscaping Buffers

RHUDES CREEK SOLAR FARM
 HARDIN COUNTY
 CECILIA, KY 42724

REVISIONS:


DATE	TITLE
10/25/20	REVISED PLANS
12/15/20	LANDSCAPE PLANS
01/26/21	LANDSCAPE PLANS
02/25/21	LANDSCAPE PLANS
05/08/21	LANDSCAPE PLANS
06/09/21	LANDSCAPE PLANS

SCALE: AS NOTED
 DATE ISSUED: 10.21.2020
 DRAWING TITLE:

CROSS SECTION


SHEET NUMBER:

L3A


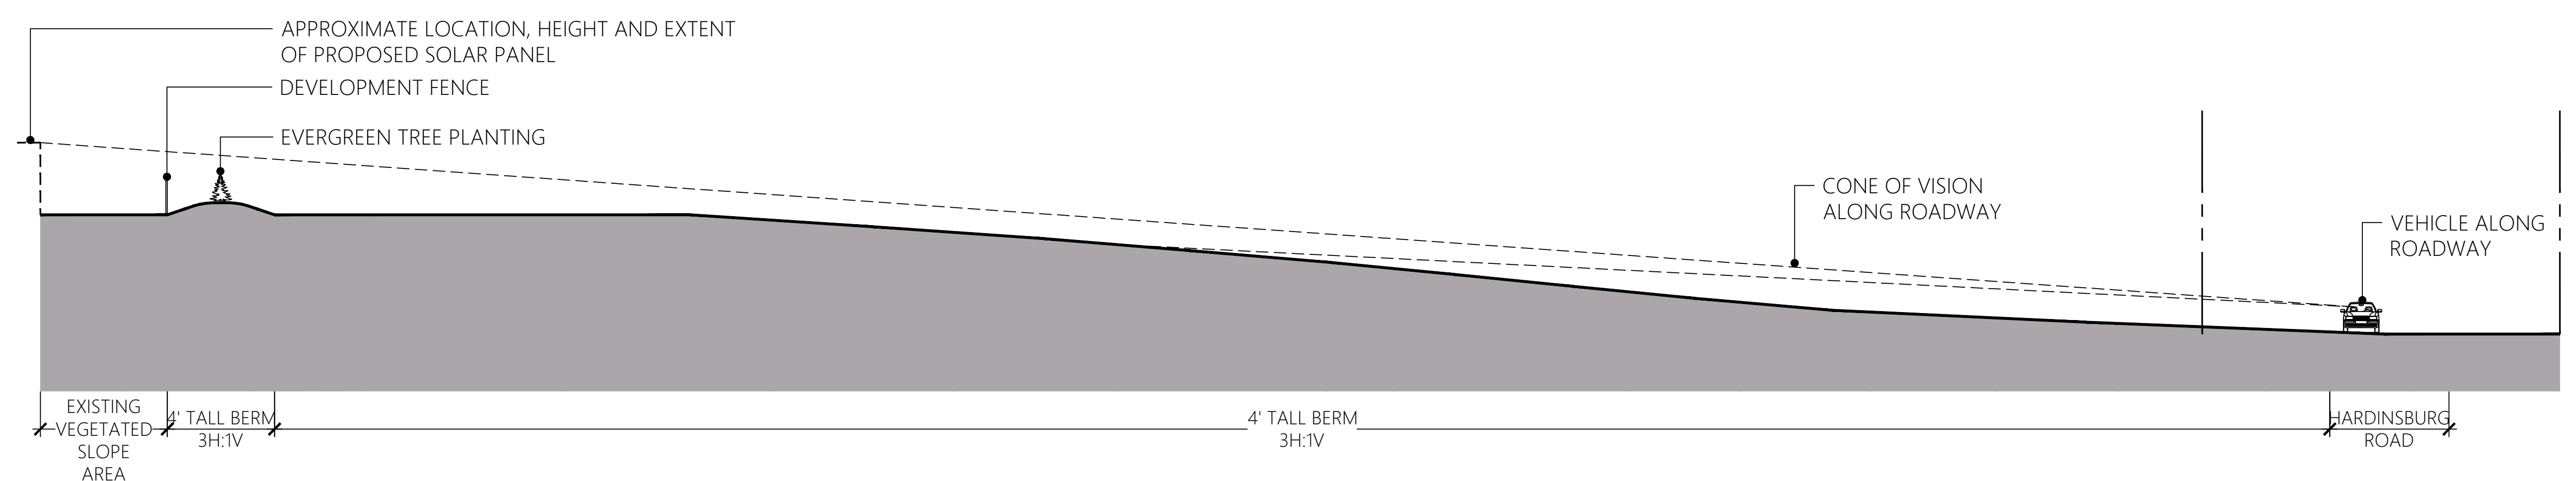


1 CROSS SECTION A-A



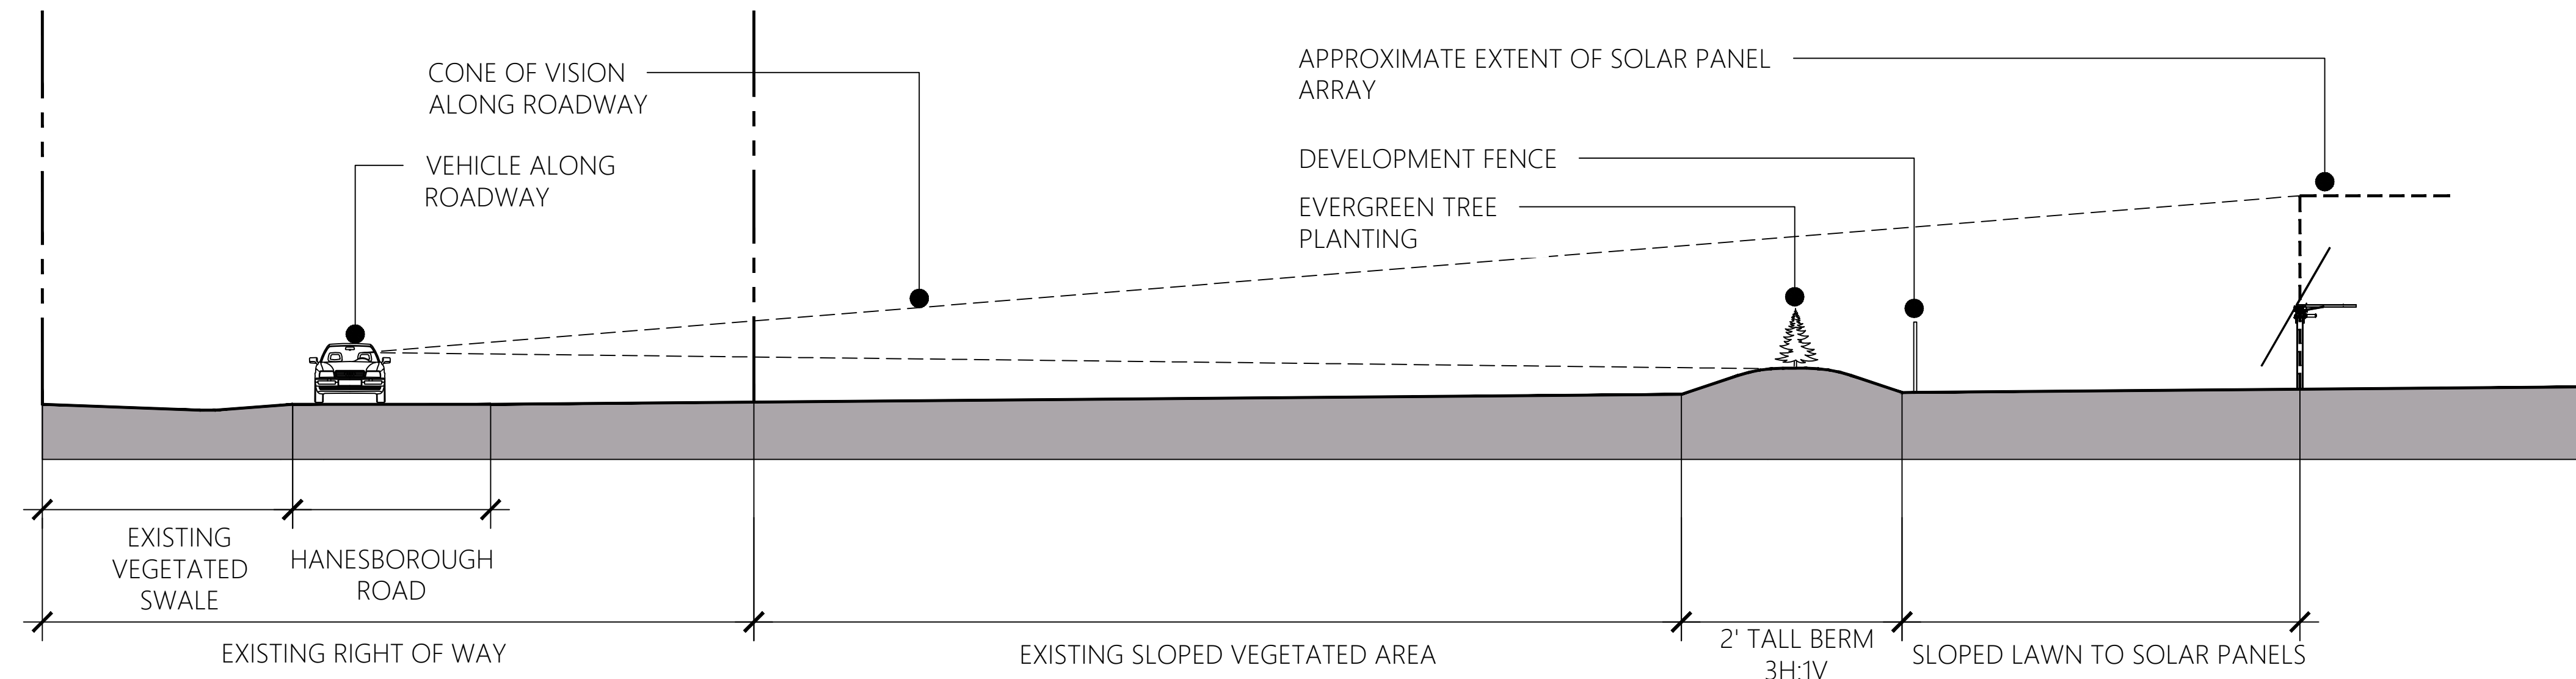

1 CROSS SECTION A-A

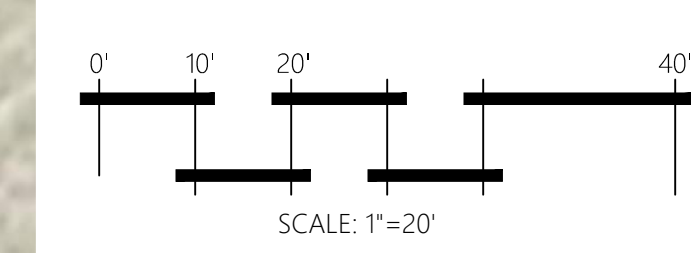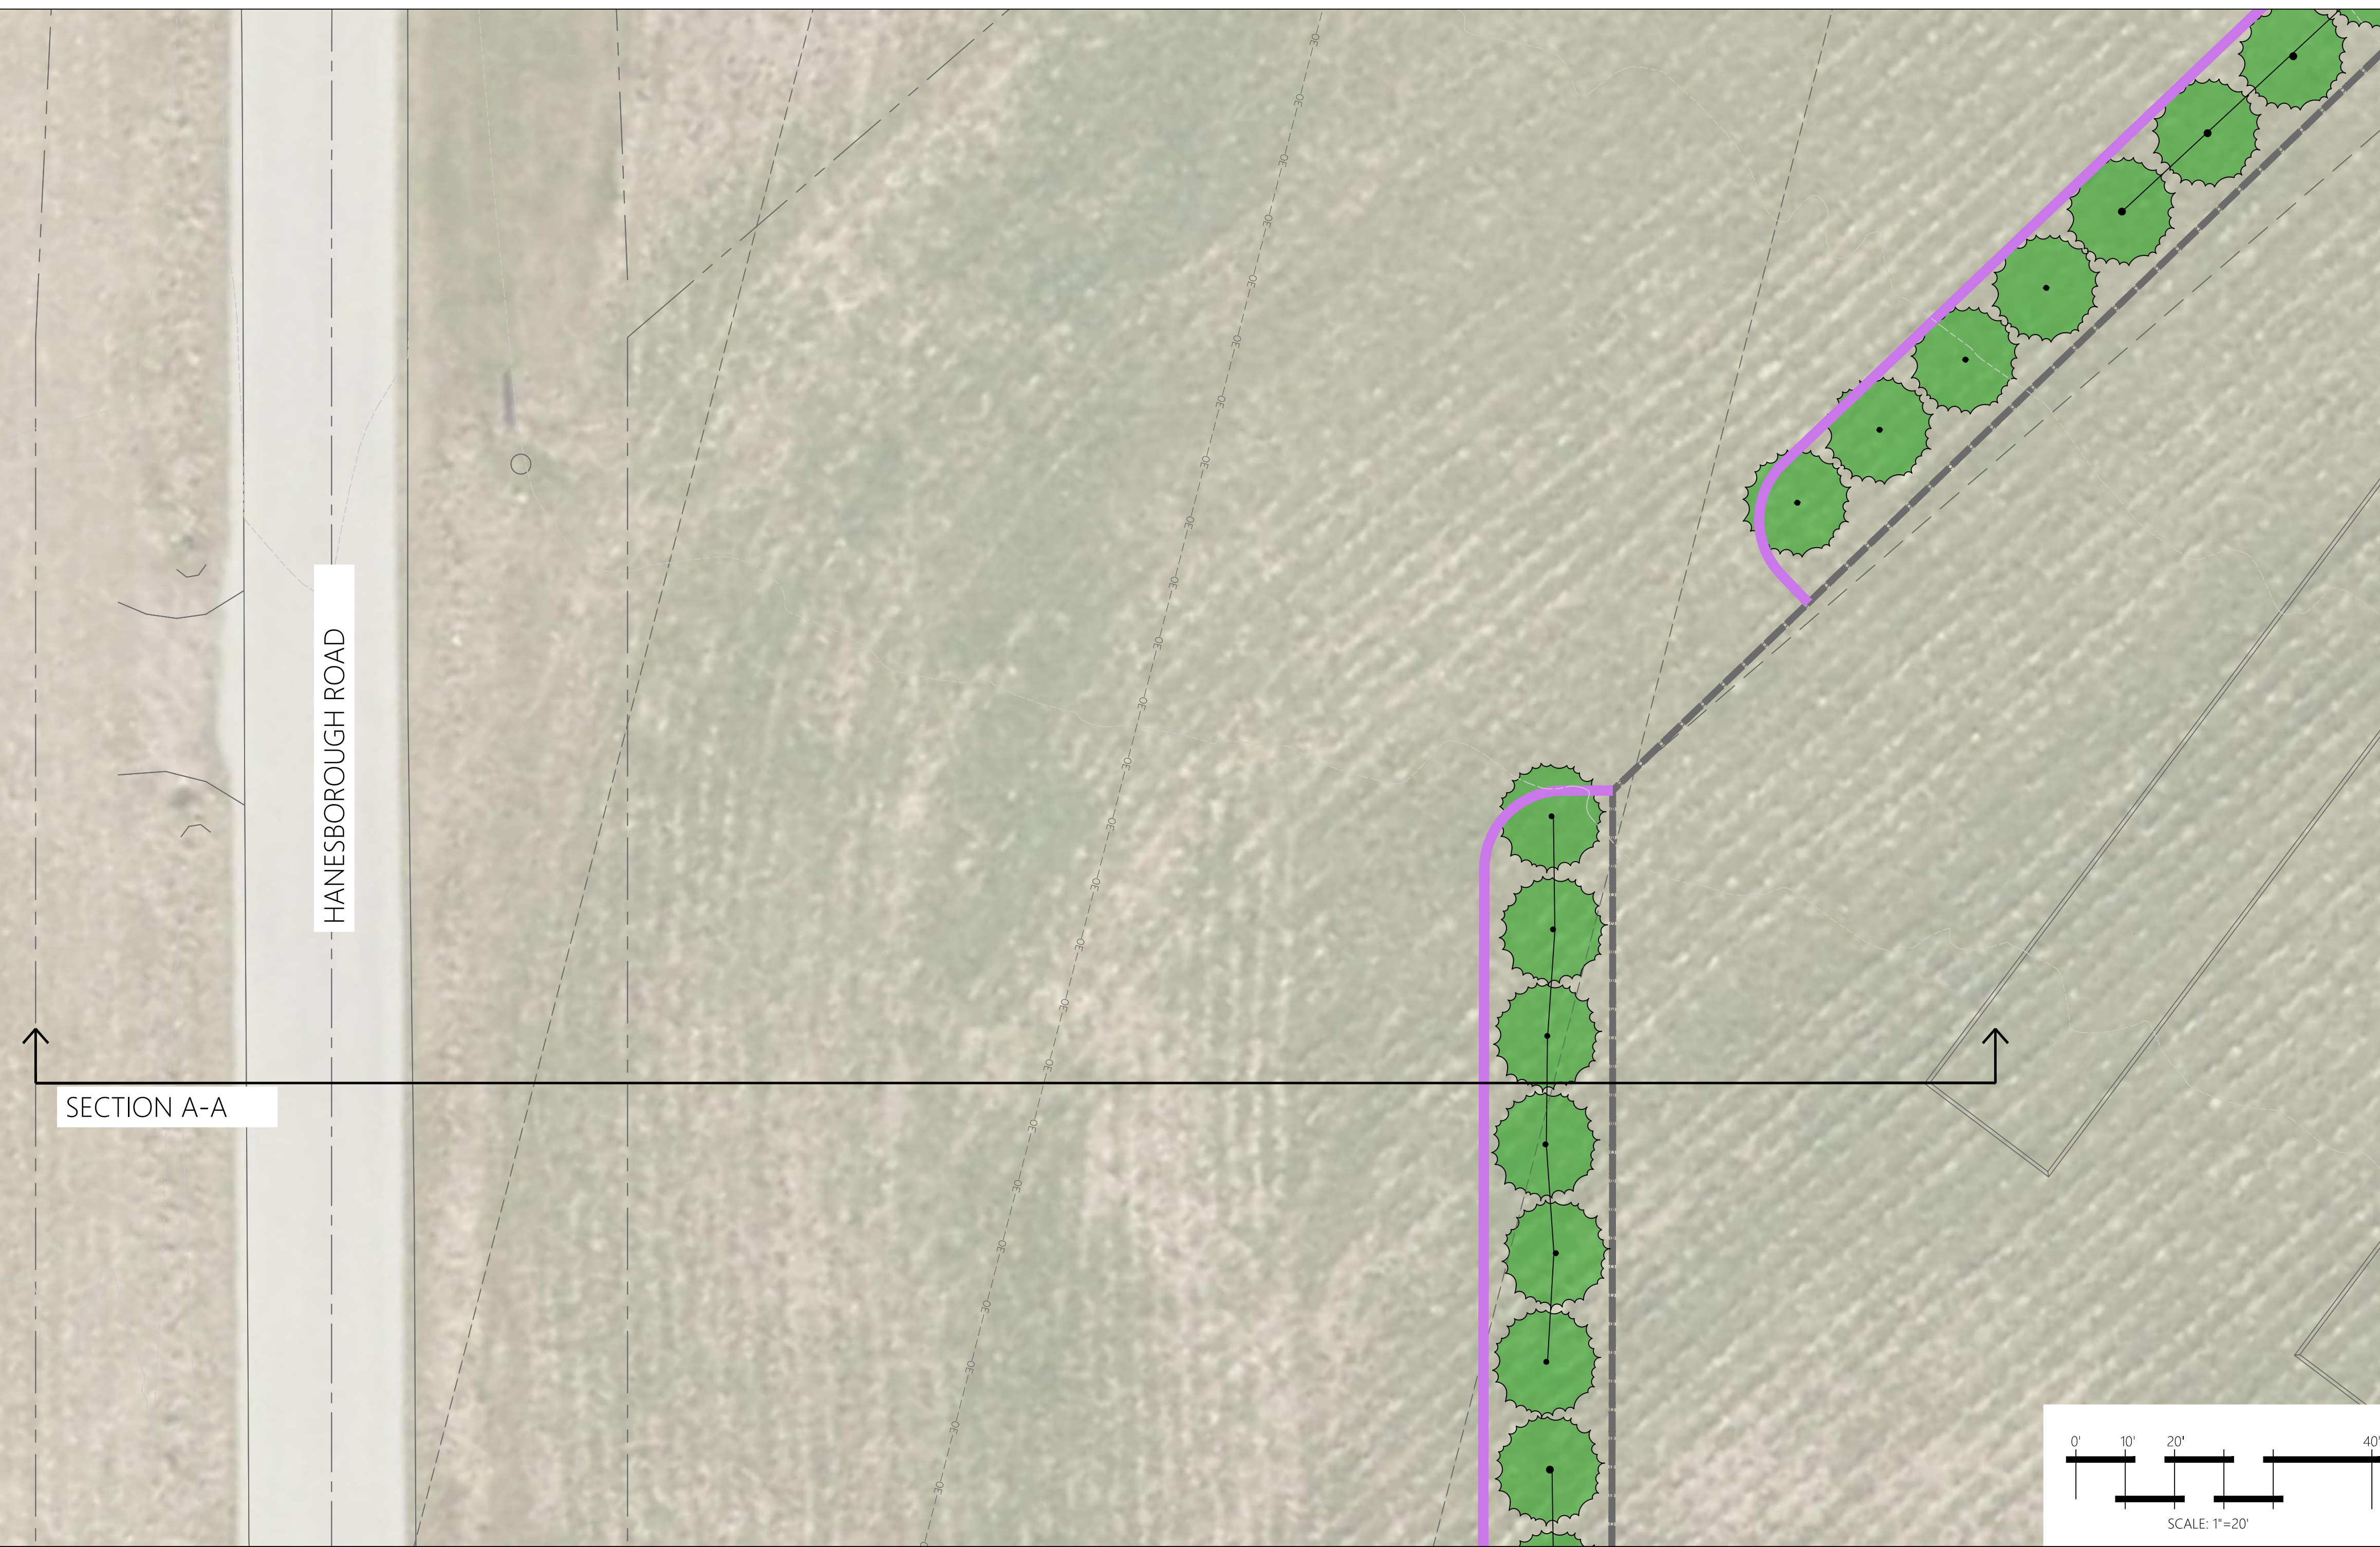

j miller landscape architecture
 creating dreams of functionality and beauty
 2095 VT ROUTE 18 WATERFORD, VT 05819
 EMAIL: jay@millerlandscape.com PHONE: 802.535.8586
 WEBSITE: www.jmillerlandscape.com

RHUDES CREEK SOLAR FARM
 HARDIN COUNTY
 CECILIA, KY 42724

REVISIONS:



DATE	TITLE
10/25/20	REVISED PLANS
12/15/20	LANDSCAPE PLANS
01/26/21	LANDSCAPE PLANS
02/25/21	LANDSCAPE PLANS
05/08/21	LANDSCAPE PLANS
06/09/21	LANDSCAPE PLANS

SCALE: AS NOTED
 DATE ISSUED: 10.21.2020
 DRAWING TITLE:

CROSS SECTION

SHEET NUMBER:

L4A

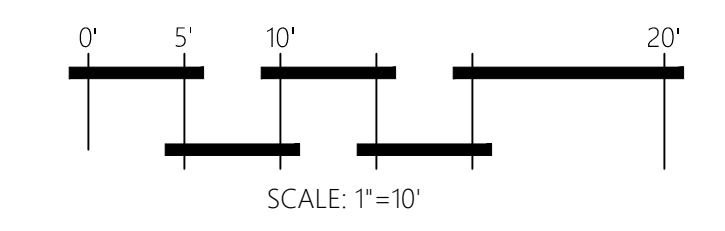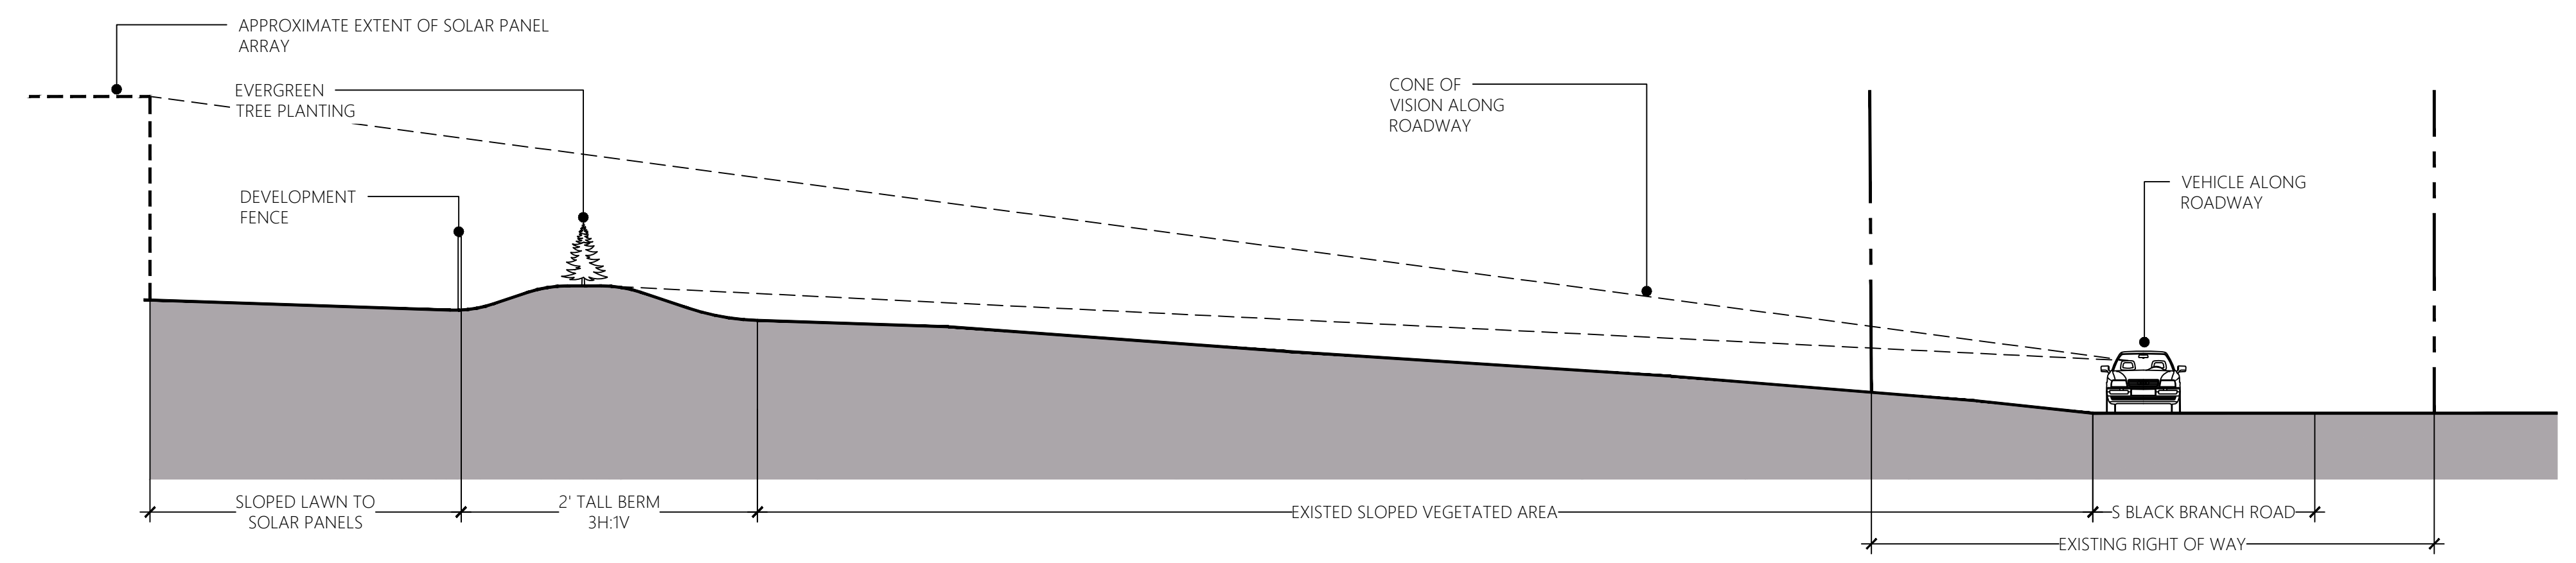

j miller landscape architecture
 creating dreams of functionality and beauty
 2095 VT ROUTE 18 WATERFORD, VT 05819
 EMAIL: jay@millerlandscape.com PHONE: 802.535.8586
 WEBSITE: www.millerlandscape.com

RHUDES CREEK SOLAR FARM
 HARDIN COUNTY
 CECILIA, KY 42724

REVISIONS:

DATE	TITLE
10/25/20	REVISED PLANS
12/15/20	LANDSCAPE PLANS
01/26/21	LANDSCAPE PLANS
02/25/21	LANDSCAPE PLANS
05/08/21	LANDSCAPE PLANS
06/09/21	LANDSCAPE PLANS

SCALE: AS NOTED
 DATE ISSUED: 10.21.2020
 DRAWING TITLE:

CROSS SECTION

SHEET NUMBER:

L9A