

**COMMONWEALTH OF KENTUCKY  
BEFORE THE PUBLIC SERVICE COMMISSION**

In the matter of:

THE APPLICATION OF EAST KENTUCKY NETWORK, )  
LLC FOR THE ISSUANCE OF A CERTIFICATE OF )  
PUBLIC CONVENIENCE AND NECESSITY TO ) CASE NO. 2022-00005  
CONSTRUCT A TOWER IN JACKSON COUNTY, )  
KENTUCKY )

East Kentucky Network, LLC d/b/a Appalachian Wireless was granted authorization to provide cellular service in the KY-10 Cellular Market Area (CMA452) by the Federal Communications Commission (FCC). The FCC license is included as Exhibit 1. East Kentucky Network, LLC merger documents were filed with the Commission on February 2, 2001 in Case No. 2001-022. East Kentucky Network, LLC is a Kentucky limited liability company that was organized on June 16, 1998. East Kentucky Network, LLC is in good standing with the Commonwealth of Kentucky.

In an effort to improve service in Jackson County, pursuant to KRS 278.020 Subsection 1 and 807 KAR 5:001, East Kentucky Network, LLC is seeking the Commission's approval to construct a 300-foot self-supporting tower on a tract of land located at 1239 Cornett Chapel Road, Annville, Jackson County, Kentucky (37°17'09.17" N 84°01'30.77" W). A map and detailed directions to the site can be found in Exhibit 7.

Construction of the proposed tower is required by public convenience and necessity. Due to increasing demand for telecommunications service, the proposed tower is necessary to provide adequate coverage. The proposed tower will improve service in Jackson County by providing an interconnection between East Kentucky Network, LLC's other sites thereby forming a cohesive network.

Exhibit 2 is a list of all Property owners according to the Property Valuation Administrator's record who own property within 500 feet of the proposed Tower and all property owners who own property contiguous to the property upon which construction is proposed in accordance with the Property Valuation Administrator's record.

Pursuant to 807 KAR 5:063 Section 1(1)(l), Section 1(m) and Section 2, all affected property owners according to the Property Valuation Administrator's record who own property within 500 feet of the proposed Tower or contiguous to the property upon which construction is proposed were notified by certified mail return receipt requested of East Kentucky Network, LLC's proposed construction and informed of their right to intervene. They were given the docket number under which this application is filed. Enclosed in Exhibit 2 is a copy of that notification.

Jackson County has no formal local planning unit. In absence of this unit, the Jackson County Judge Executive's office was notified by certified mail, return receipt requested, of East Kentucky Network, LLC's proposal and informed of their right to intervene. The Jackson County Judge Executive's office was also given the docket number under which this application is filed. Enclosed in Exhibit 3 is a copy of that notification.

Notice of the location of the proposed construction was published in the Jackson County Sun, January 26, 2022 edition. Enclosed is a copy of that notice in Exhibit 3. The Jackson County Sun is the newspaper with the largest circulation in Jackson County.

A geologist was employed to determine soil and rock types and to ascertain the distance to solid bedrock. The geotechnical report is enclosed as Exhibit 4.

A copy of the tower design information is enclosed as Exhibit 5. The proposed tower has been designed by engineers at Allstate Tower Company and will be constructed under their supervision. Their qualifications are evidenced in Exhibit 5 by the seal and signature of the registered professional engineer responsible for this project.

The tower will be erected by S & S Tower Services of St. Albans, West Virginia. S & S Tower Services has vast experience in the erection of communications towers. Their qualifications are described in Exhibit 13.

FAA and Kentucky Airport Zoning Commission determinations are included as Exhibit 6.

No Federal Communications Commission approval is required prior to construction of this facility. Once service is established from this tower we must immediately notify the Federal Communications Commission of its operation. Prior approval is needed only if the proposed facility increases the size of the cellular geographic service area. This cell site will not expand the cellular geographic service area.

Two notice signs meeting the requirements prescribed by 807 KAR 5:063, Section 1(2), measuring at least two (2) feet in height and four (4) feet in width and containing all required language in letters of required height, have been posted, one at a visible location on the proposed site and one on the nearest public road. The two signs were posted on January 14, 2022, and will remain posted for at least two weeks after filing of this application as specified.

Enclosed in Exhibit 8 is a copy of East Kentucky Network, LLC's Deed for the site location along with a lot description.

The proposed construction site is on a forested hillside.

East Kentucky Network, LLC's operation will not affect the use of nearby land nor its value. No more suitable site exists in the area. A copy of the search area map is enclosed in Exhibit 7. No other tower capable of supporting East Kentucky Network, LLC's load exists in the general area; therefore, there is no opportunity for co-location of our facilities with anyone else.

Enclosed, and filed as Exhibit 9 is a survey of the proposed tower site signed by a Kentucky registered professional engineer.

Exhibit 10 is a map in one (1) inch equals 200 feet scale identifying every structure and every owner of real estate within 500 feet of the proposed tower and all property owners who own contiguous property to the property upon which construction is proposed.

Exhibit 11 contains a vertical sketch of the tower supplied by James W. Caudill, Kentucky registered professional engineer.

Enclosed as Exhibit 12 is a list of utilities, corporations, or persons with whom the tower is likely to compete.

**[THE REMAINDER OF THIS PAGE INTENTIONALLY LEFT BLANK.]**

**WHEREFORE**, Applicant, having met the requirements of KRS 278.020(1), 278.650, 278.665, and all applicable rules and regulations of the PSC, respectfully requests that the PSC accept the foregoing Application for filing and grant a Certificate of Public Convenience and Necessity to construct and operate the proposed tower.

The foregoing document was prepared by Krystal Branham, Regulatory Compliance Attorney for East Kentucky Network, LLC d/b/a Appalachian Wireless. All related questions or correspondence concerning this filing should be mailed to East Kentucky Network, LLC d/b/a/ Appalachian Wireless, 101 Technology Trail, Ivel, KY 41642.

SUBMITTED BY: Lynn Haney DATE: 1/19/2022  
Lynn Haney, Regulatory Compliance Director

APPROVED BY: W.A. Gillum DATE: 1/19/2022  
W.A. Gillum, General Manager

ATTORNEY: Krystal Branham DATE: 1/19/2022  
Hon. Krystal Branham, Attorney

**CONTACT INFORMATION:**

**W.A. Gillum, General Manager**  
**Phone: (606) 477-2355, Ext. 111**  
**Email: [wagillum@ekn.com](mailto:wagillum@ekn.com)**

**Lynn Haney, Regulatory Compliance Director**  
**Phone: (606) 477-2355, Ext. 1007**  
**Email: [lhane@ekn.com](mailto:lhane@ekn.com)**

**Krystal Branham, Attorney**  
**Phone: (606) 477-2355, Ext. 1009**  
**Email: [kbranham@ekn.com](mailto:kbranham@ekn.com)**

**Mailing Address:**

**East Kentucky Network, LLC  
d/b/a Appalachian Wireless  
101 Technology Trail  
Ivel, KY 41642**

1	FCC License
2	Copies of Cell Site Notice to Land Owners
3	Notifications of County Judge Executive and Newspaper
4	Universal Soil Bearing Analysis
5	Tower Design
6	FAA and KAZC Determination
7	Driving Directions from County Court House and Map to Suitable Scale
8	Memorandum of Lease for Proposed Site with Legal Description
9	Survey of Site Signed/Sealed by Professional Engineer Registered in State of Kentucky
10	Site Survey Map with Property Owners Identified in Accordance with PVA of County
11	Vertical Profile Sketch of Proposed Tower
12	List of Competitors
13	Qualifications
14	
15	

**Ex. 1**



ULS License

## Cellular License - KNKN809 - East Kentucky Network, LLC d/b/a Appalachian Wireless

Call Sign	KNKN809	Radio Service	CL - Cellular
Status	Active	Auth Type	Regular

**Market**

Market	CMA452 - Kentucky 10 - Powell	Channel Block	B
Submarket	0	Phase	2

**Dates**

Grant	08/30/2011	Expiration	10/01/2021
Effective	10/10/2014	Cancellation	

**Five Year Buildout Date**

10/17/1996

**Control Points**

**1** US Route 23, FLOYD, Harold, KY  
P: (606)478-2355

**Licensee**

FRN	0001786607	Type	Limited Liability Company
-----	------------	------	---------------------------

**Licensee**

East Kentucky Network, LLC d/b/a Appalachian Wireless  
101 Technology Trail  
Ivel, KY 41642  
P:(606)477-2355

**Contact**

Lukas, Nace, Gutierrez & Sachs, LLP	P:(703)584-8665
Pamela L Gist Esq	F:(703)584-8695
8300 Greensboro Drive	E:pgist@fcclaw.com
McLean, VA 22102	

**Ownership and Qualifications**

Radio Service Type	Mobile
Regulatory Status	Common Carrier Interconnected Yes

**Alien Ownership**

The Applicant answered "No" to each of the Alien Ownership questions.

**Basic Qualifications**

The Applicant answered "No" to each of the Basic Qualification questions.

**Demographics**

Race

Ethnicity

Gender

**Ex. 2**

**EXHIBIT 2 - LIST OF PROPERTY OWNERS**

**Statement Pursuant to Section 1 (1) (I) 807 KAR 5:063**

**Section 1 (1)(I) 1.** The following is a list of every property owner who according to property valuation administrator's records, owns property within 500 feet of the proposed tower and each have been: notified by certified mail, return receipt requested, of the proposed construction,

**Section 1 (1)(I) 2.** Every person listed below who, according to the property valuation administrator's records, owns property within 500 feet of the proposed tower has been: Given the Commission docket number under which the application will be processed: and

**Section 1 (1)(I) 3.** Every person listed below who, according to property valuation administrator's records owns property within 500 feet of the proposed tower has been: Informed of his right to request intervention.

**Section 2.** If the construction is proposed for an area outside the incorporated boundaries of a city, the application shall state that public notices required by Section 1(1)(L) have been sent to every person who, according to the property valuation administrator, owns property contiguous to the property upon which the construction is proposed

**LIST OF PROPERTY OWNERS**

Harry Nicholson  
1786 Cornetts Chapel Road  
Annville, KY 40402

Tammy Jo Morgan, Cynthia Ann Wilson, Anthony Estridge  
90 Morgan Road  
Annville, KY 40402

Jessie Baker  
821 HWY 2002  
McKee, KY 40447

Cornetts Chappel Chapel  
KY 577  
Annville, KY 40402

Chad Tyler and Kimberly Cruse  
1265 Cornett Chapel Road  
Annville, KY 40402

Hershel Boggs  
P.O. Box 14  
Annville, KY 40402

VIA: U.S. CERTIFIED MAIL

PUBLIC NOTICE

January 19, 2022

Harry Nicholson  
1786 Cornetts Chapel Road  
Annville, KY 40402

RE: Public Notice-Public Service Commission of Kentucky (Case No. 2022-00005)

East Kentucky Network, LLC d/b/a Appalachian Wireless has applied to the Public Service Commission of Kentucky for a Certificate of Public Convenience and Necessity to construct and operate a new facility to provide cellular telecommunications service in Jackson County. The facility will include a 310-foot self-supporting tower with attached antennas extending upwards, and an equipment shelter located on a tract of land near 1239 Cornett Chapel Road, Annville, Jackson County, Kentucky. A map showing the location of the proposed new facility is enclosed. This notice is being sent to you because you may own property within a 500' radius of the proposed tower or own property contiguous to the property upon which construction is proposed.

The Commission invites your comments regarding the proposed construction. You also have the right to intervene in this matter. The Commission must receive your initial communication within 20 days of the date of this letter as shown above.

Your comments and request for intervention should be addressed to: Executive Director's Office, Public Service Commission of Kentucky, P.O. Box 615, Frankfort, KY 40602. Please refer to Case No. 2022-00005 in your correspondence.

If you have any questions for East Kentucky Network, LLC, please direct them to my attention at the following address: East Kentucky Network, LLC, 101 Technology Trail, Ivel, KY 41642 or call me at 606-477-2355, Ext. 1007.

Sincerely,



Lynn Haney, CPA  
Regulatory Compliance Director  
Enclosure 1



VIA: U.S. CERTIFIED MAIL

PUBLIC NOTICE

January 19, 2022

Tammy Jo Morgan, Cynthia Ann Wilson, Anthony Estridge  
90 Morgan Road  
Annville, KY 40402

RE: Public Notice-Public Service Commission of Kentucky (Case No. 2022-00005)

East Kentucky Network, LLC d/b/a Appalachian Wireless has applied to the Public Service Commission of Kentucky for a Certificate of Public Convenience and Necessity to construct and operate a new facility to provide cellular telecommunications service in Jackson County. The facility will include a 310-foot self-supporting tower with attached antennas extending upwards, and an equipment shelter located on a tract of land near 1239 Cornett Chapel Road, Annville, Jackson County, Kentucky. A map showing the location of the proposed new facility is enclosed. This notice is being sent to you because you may own property within a 500' radius of the proposed tower or own property contiguous to the property upon which construction is proposed.

The Commission invites your comments regarding the proposed construction. You also have the right to intervene in this matter. The Commission must receive your initial communication within 20 days of the date of this letter as shown above.

Your comments and request for intervention should be addressed to: Executive Director's Office, Public Service Commission of Kentucky, P.O. Box 615, Frankfort, KY 40602. Please refer to Case No. 2022-00005 in your correspondence.

If you have any questions for East Kentucky Network, LLC, please direct them to my attention at the following address: East Kentucky Network, LLC, 101 Technology Trail, Ivel, KY 41642 or call me at 606-477-2355, Ext. 1007.

Sincerely,

A handwritten signature in blue ink that reads "Lynn Haney".

Lynn Haney, CPA  
Regulatory Compliance Director  
Enclosure 1

VIA: U.S. CERTIFIED MAIL

PUBLIC NOTICE

January 19, 2022

Jessie Baker  
821 HWY 2002  
McKee, KY 40447

RE: Public Notice-Public Service Commission of Kentucky (Case No. 2022-00005)

East Kentucky Network, LLC d/b/a Appalachian Wireless has applied to the Public Service Commission of Kentucky for a Certificate of Public Convenience and Necessity to construct and operate a new facility to provide cellular telecommunications service in Jackson County. The facility will include a 310-foot self-supporting tower with attached antennas extending upwards, and an equipment shelter located on a tract of land near 1239 Cornett Chapel Road, Annville, Jackson County, Kentucky. A map showing the location of the proposed new facility is enclosed. This notice is being sent to you because you may own property within a 500' radius of the proposed tower or own property contiguous to the property upon which construction is proposed.

The Commission invites your comments regarding the proposed construction. You also have the right to intervene in this matter. The Commission must receive your initial communication within 20 days of the date of this letter as shown above.

Your comments and request for intervention should be addressed to: Executive Director's Office, Public Service Commission of Kentucky, P.O. Box 615, Frankfort, KY 40602. Please refer to Case No. 2022-00005 in your correspondence.

If you have any questions for East Kentucky Network, LLC, please direct them to my attention at the following address: East Kentucky Network, LLC, 101 Technology Trail, Ivel, KY 41642 or call me at 606-477-2355, Ext. 1007.

Sincerely,



Lynn Haney, CPA  
Regulatory Compliance Director  
Enclosure 1





VIA: U.S. CERTIFIED MAIL

PUBLIC NOTICE

January 19, 2022

Cornetts Chappel Chapel  
KY 577  
Annville, KY 40402

RE: Public Notice-Public Service Commission of Kentucky (Case No. 2022-00005)

East Kentucky Network, LLC d/b/a Appalachian Wireless has applied to the Public Service Commission of Kentucky for a Certificate of Public Convenience and Necessity to construct and operate a new facility to provide cellular telecommunications service in Jackson County. The facility will include a 310-foot self-supporting tower with attached antennas extending upwards, and an equipment shelter located on a tract of land near 1239 Cornett Chapel Road, Annville, Jackson County, Kentucky. A map showing the location of the proposed new facility is enclosed. This notice is being sent to you because you may own property within a 500' radius of the proposed tower or own property contiguous to the property upon which construction is proposed.

The Commission invites your comments regarding the proposed construction. You also have the right to intervene in this matter. The Commission must receive your initial communication within 20 days of the date of this letter as shown above.

Your comments and request for intervention should be addressed to: Executive Director's Office, Public Service Commission of Kentucky, P.O. Box 615, Frankfort, KY 40602. Please refer to Case No. 2022-00005 in your correspondence.

If you have any questions for East Kentucky Network, LLC, please direct them to my attention at the following address: East Kentucky Network, LLC, 101 Technology Trail, Ivel, KY 41642 or call me at 606-477-2355, Ext. 1007.

Sincerely,

A handwritten signature in blue ink that reads "Lynn Haney".

Lynn Haney, CPA  
Regulatory Compliance Director  
Enclosure 1



VIA: U.S. CERTIFIED MAIL

PUBLIC NOTICE

January 19, 2022

Chad Tyler and Kimberly Cruse  
1265 Cornett Chapel Road  
Annville, KY 40402

RE: Public Notice-Public Service Commission of Kentucky (Case No. 2022-00005)

East Kentucky Network, LLC d/b/a Appalachian Wireless has applied to the Public Service Commission of Kentucky for a Certificate of Public Convenience and Necessity to construct and operate a new facility to provide cellular telecommunications service in Jackson County. The facility will include a 310-foot self-supporting tower with attached antennas extending upwards, and an equipment shelter located on a tract of land near 1239 Cornett Chapel Road, Annville, Jackson County, Kentucky. A map showing the location of the proposed new facility is enclosed. This notice is being sent to you because you may own property within a 500' radius of the proposed tower or own property contiguous to the property upon which construction is proposed.

The Commission invites your comments regarding the proposed construction. You also have the right to intervene in this matter. The Commission must receive your initial communication within 20 days of the date of this letter as shown above.

Your comments and request for intervention should be addressed to: Executive Director's Office, Public Service Commission of Kentucky, P.O. Box 615, Frankfort, KY 40602. Please refer to Case No. 2022-00005 in your correspondence.

If you have any questions for East Kentucky Network, LLC, please direct them to my attention at the following address: East Kentucky Network, LLC, 101 Technology Trail, Ivel, KY 41642 or call me at 606-477-2355, Ext. 1007.

Sincerely,

A handwritten signature in blue ink that reads "Lynn Haney".

Lynn Haney, CPA  
Regulatory Compliance Director  
Enclosure 1



VIA: U.S. CERTIFIED MAIL

PUBLIC NOTICE

January 19, 2022

Hershel Boggs  
P.O. Box 14  
Annville, KY 40402

RE: Public Notice-Public Service Commission of Kentucky (Case No. 2022-00005)

East Kentucky Network, LLC d/b/a Appalachian Wireless has applied to the Public Service Commission of Kentucky for a Certificate of Public Convenience and Necessity to construct and operate a new facility to provide cellular telecommunications service in Jackson County. The facility will include a 310-foot self-supporting tower with attached antennas extending upwards, and an equipment shelter located on a tract of land near 1239 Cornett Chapel Road, Annville, Jackson County, Kentucky. A map showing the location of the proposed new facility is enclosed. This notice is being sent to you because you may own property within a 500' radius of the proposed tower or own property contiguous to the property upon which construction is proposed.

The Commission invites your comments regarding the proposed construction. You also have the right to intervene in this matter. The Commission must receive your initial communication within 20 days of the date of this letter as shown above.

Your comments and request for intervention should be addressed to: Executive Director's Office, Public Service Commission of Kentucky, P.O. Box 615, Frankfort, KY 40602. Please refer to Case No. 2022-00005 in your correspondence.

If you have any questions for East Kentucky Network, LLC, please direct them to my attention at the following address: East Kentucky Network, LLC, 101 Technology Trail, Ivel, KY 41642 or call me at 606-477-2355, Ext. 1007.

Sincerely,

A handwritten signature in blue ink that reads "Lynn Haney".

Lynn Haney, CPA  
Regulatory Compliance Director  
Enclosure 1

# Moore's Creek

Location:

1239 Cornett Chapel Road  
Annville, KY 40402

Coordinates:

37°17' 09.17"  
84° 01' 30.77"



**Ex. 3**

dba Appalachian Wireless  
101 Technology Trail  
Ivel, KY 41642  
Phone: 606-477-2355  
Fax: 606-791-2225

EAST KENTUCKY  
NETWORK



---

**To:** The Jackson County Sun  
Attn: Classifieds

**From:** Raina Helton  
Regulatory Compliance Paralegal

---

**Email:** Jcsun14@gmail.com

**Date:** January 18, 2022

---

**Re:** PUBLIC NOTICE ADVERTISEMENT

**Pages:** 1

---

**Please place the following Public Notice Advertisement in The Jackson County Sun to be ran on January 26, 2022**

**PUBLIC NOTICE:**

**RE:** Public Service Commission of Kentucky (CASE NO. 2022-00005)

Public Notice is hereby given that East Kentucky Network, LLC, dba Appalachian Wireless has applied to the Kentucky Public Service Commission to construct a cellular telecommunications tower on a tract of land located at 1239 Cornett Chapel Road, Annville, Jackson County, Kentucky. The proposed tower will be a 300 foot self-supporting tower with attached antennas. If you would like to respond to this notice, please contact the Executive Director, Public Service Commission, 211 Sower Boulevard, PO Box 615, Frankfort, Kentucky 40602. Please refer to Case No. 2022-00005.

If you have any questions about the placement of the above-mentioned notice, please call me at 606-477-2375, ext. 1005.

Thank you,

Raina Helton  
Regulatory Compliance Paralegal

The message above and the information contained in the documents transmitted are confidential and intended only for the person(s) named above. Dissemination, distribution or copying of this communication by anyone other than the person(s) named above is prohibited. If you have received this communication in error, please notify us immediately by telephone and return the original message to us at the address listed above via regular mail. Thank you.


# Moore's Creek

Location:

1239 Cornett Chapel Road  
Annville, KY 40402

Coordinates:

37°17' 09.17"  
84° 01' 30.77"

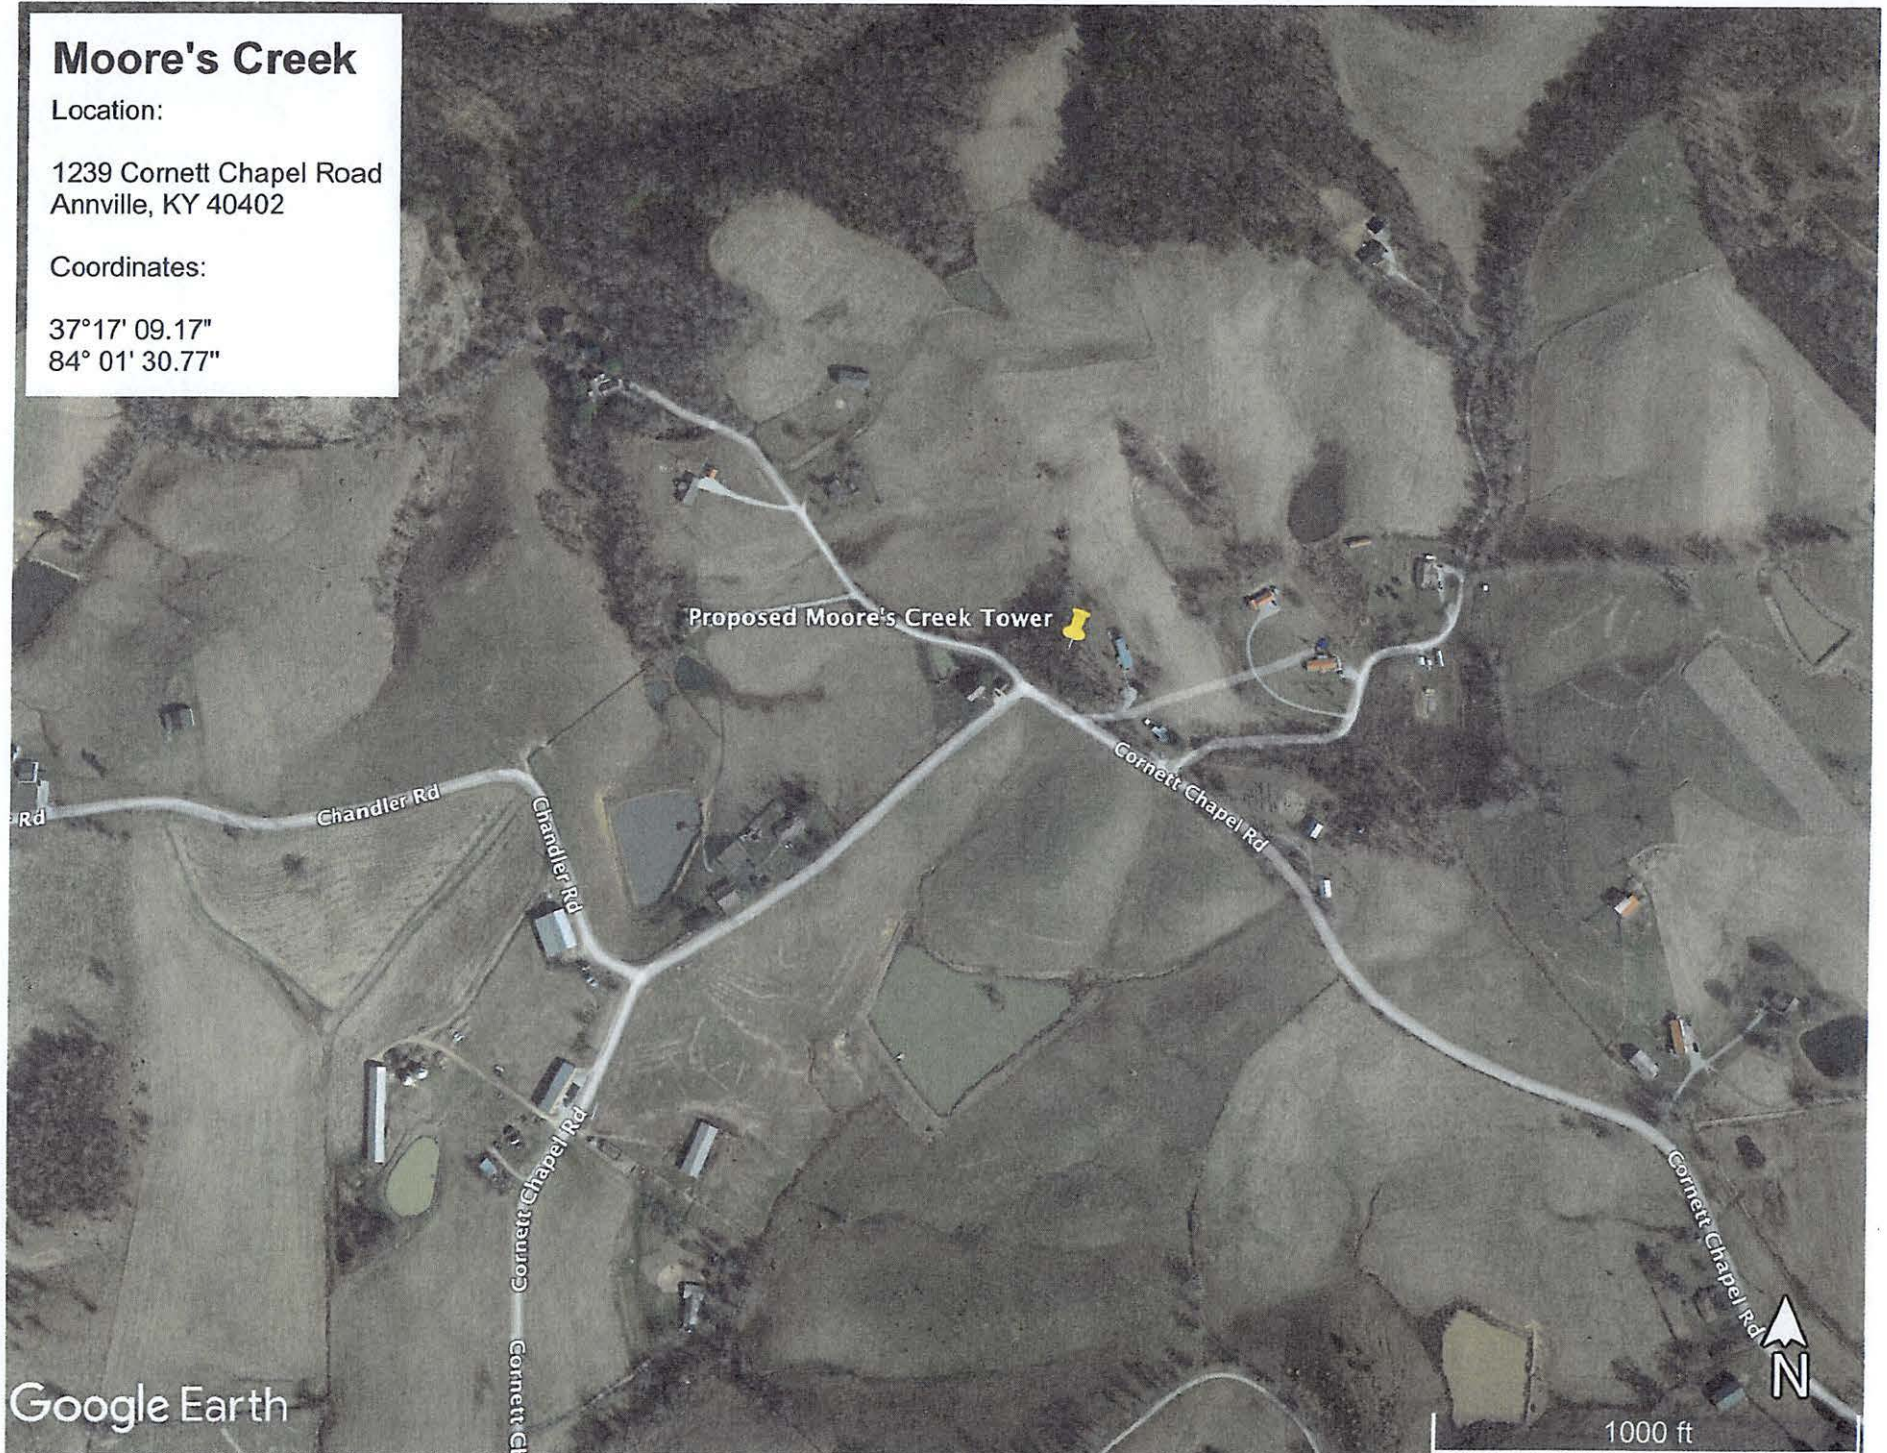

Proposed Moore's Creek Tower

Google Earth

1000 ft

VIA: U.S. CERTIFIED MAIL

January 19, 2022

Shane Gabbard, Judge Executive  
P.O. Box 175  
McKee, KY 40447

RE: Public Notice-Public Service Commission of Kentucky (Case No. 2022-00005)

East Kentucky Network, LLC d/b/a Appalachian Wireless has applied to the Public Service Commission of Kentucky for a Certificate of Public Convenience and Necessity to construct and operate a new facility to provide cellular telecommunications service in Jackson County. The facility will include a 300-foot self-supporting tower with attached antennas extending upwards, and an equipment shelter located on a tract of land at 1239 Cornett Chapel Road, Annville, Jackson County, Kentucky. A map showing the location of the proposed new facility is enclosed. This notice is being sent to you because you are the County Judge Executive of Jackson County.

The Commission invites your comments regarding the proposed construction. You also have the right to intervene in this matter. The Commission must receive your initial communication within 20 days of the date of this letter as shown above.

Your comments and request for intervention should be addressed to: Executive Director's Office, Public Service Commission of Kentucky, P.O. Box 615, Frankfort, KY 40602. Please refer to Case No. 2022-00005 in your correspondence.

If you have any questions for East Kentucky Network, LLC, please direct them to my attention at the following address: East Kentucky Network, LLC, 101 Technology Trail, Ivel, KY 41642 or call me at 606-477-2355, Ext. 1007.

Sincerely,



Lynn Haney, CPA  
Regulatory Compliance Director  
Enclosure



**Ex. 4**



230 Swartz Drive • Hazard • Kentucky • 41701  
Phone (606) 551-1050

---

**EAST KENTUCKY ENGINEERING, LLC.**

**APPALACHIAN WIRELESS  
Geotechnical Investigation on the  
Moore's Creek Tower Site  
Jackson County, Kentucky  
EKYENG Project No. 165-000-0129**

PREPARED FOR:

Appalachian Wireless.  
101 Technology Trail  
Ivel, Kentucky 41642

PREPARED BY:

Richard Dirk Smith PE, PLS  
President  
**East Kentucky Engineering**  
230 Swartz Drive  
Hazard, Kentucky 41701



\_\_\_\_\_, 20215. November 2<sup>nd</sup>, 2021



# **EAST KENTUCKY ENGINEERING, LLC.**

## **EXECUTIVE SUMMARY**

### **1.0 INTRODUCTION**

### **2.0 PROJECT DESCRIPTION**

### **3.0 SITE DESCRIPTION & HISTORICAL MINING**

#### **3.1 GENERAL INFORMATION**

#### **3.2 SURFACE MINING**

#### **3.3 UNDERGROUND MINING**

#### **3.4 FLOOD HAZARD**

### **4.0 FIELD EXPLORATION**

#### **4.1 SITE INFORMATION**

#### **4.2 TRENCHING**

#### **4.3 GROUNDWATER**

#### **4.4 SEISMIC SITE CLASSIFICATION**

### **5.0 DISCUSSION AND RECOMMENDATIONS**

#### **5.1 GENERAL**

#### **5.2 SHALLOW MAT FOUNDATIONS RECOMMENDATIONS**

#### **5.3 BURIED UTILITIES**

### **6.0 WARRANTY**

#### **6.1 SUBSURFACE EXPLORATION**

#### **6.2 LABORATORY AND FIELD TEST**

#### **6.3 ANALYSIS AND RECOMMENDATIONS**

#### **6.4 CONSTRUCTION MONITORING**

#### **6.5 GENERAL**

## **SPECIFICATIONS**

### **I – GENERAL**

### **II – ENGINEERED FILL BENEATH STRUCTURES CLEARING AND GRADING**

### **SPECIFICATIONS**

### **III – GUIDELINES FOR EXCAVATIONS AND TRENCHING**

### **IV – GENERAL CONCRETE SPECIFICATIONS**

## **APPENDIX A – PHOTOGRAPHS**

## **APPENDIX B – BORING LOGS**

## **APPENDIX C – SEISMIC DATA**

## **APPENDIX D – MAPS**



## EAST KENTUCKY ENGINEERING, LLC.

### EXECUTIVE SUMMARY

A geotechnical investigation has been performed on the Moore's Creek Tower Site, located in Jackson County, Kentucky. This site is not readily accessible. A location map is shown in Figure 1 of this report. Field inspections were completed by trenching with an excavator. The following geotechnical considerations were identified:

- Trenching utilized for this study encountered soils and shale.
- Elevations were taken from aerial DEM mapping available at ArcGIS Kentucky Elevation Data, and Static GPS Surveying.
- The current ground elevation is 1230.5 ft.
- This site is on a forested slope below small knob.
- **The allowable bearing capacities are estimated at 4 TSF for the shale rock foundations, with a maximum base of mat elevation of 1215.5 ft.**
- The 2018 Kentucky Building Code seismic site classification for this site is "A."
- If during the foundation design it becomes necessary to lower or raise the footer, alternate design recommendations can be provided by EKYENG.
- Close monitoring of the construction operations discussed herein will be critical in achieving the design subgrade support. We, therefore, recommend that EKYENG is retained to monitor this portion of the work.

This executive summary is included to provide a general overview of the project and should not be relied upon except for the purpose it was prepared. Please rely on the complete report for the information on the findings, recommendations, and all other concerns.



# EAST KENTUCKY ENGINEERING, LLC.

## 1. INTRODUCTION

East Kentucky Engineering (EKYENG) was retained by Mr. Stanton Neece of Appalachian Wireless to prepare a geotechnical engineering report for the proposed tower site located on the Moore's Creek Property, in Jackson County, Kentucky. A site location map is shown in Figure No. 1.


Pits were opened by trenching. The purpose of these services is to provide information and geotechnical engineering recommendations about subsurface conditions, earthwork, seismic considerations, groundwater conditions, and foundation design.

## 2.0 PROJECT DESCRIPTION

The proposed communication facility will consist of a self-supporting tower of undetermined height and ancillary support areas. The footing area is estimated to be 43.5 ft. X 43.5 ft. with an estimated maximum base of the tower footer elevation at 1215.5 ft. Based on the information provided, we estimate the structural loads will be like the following conditions.

CONDITION	LOAD
Total Shear	40 Kips
Axial Load	50 Kips

We anticipate that overturning will govern the structural design. If the loading is significantly different than these expected values, EKYENG should be notified to re-evaluate the recommendations provided in this report.

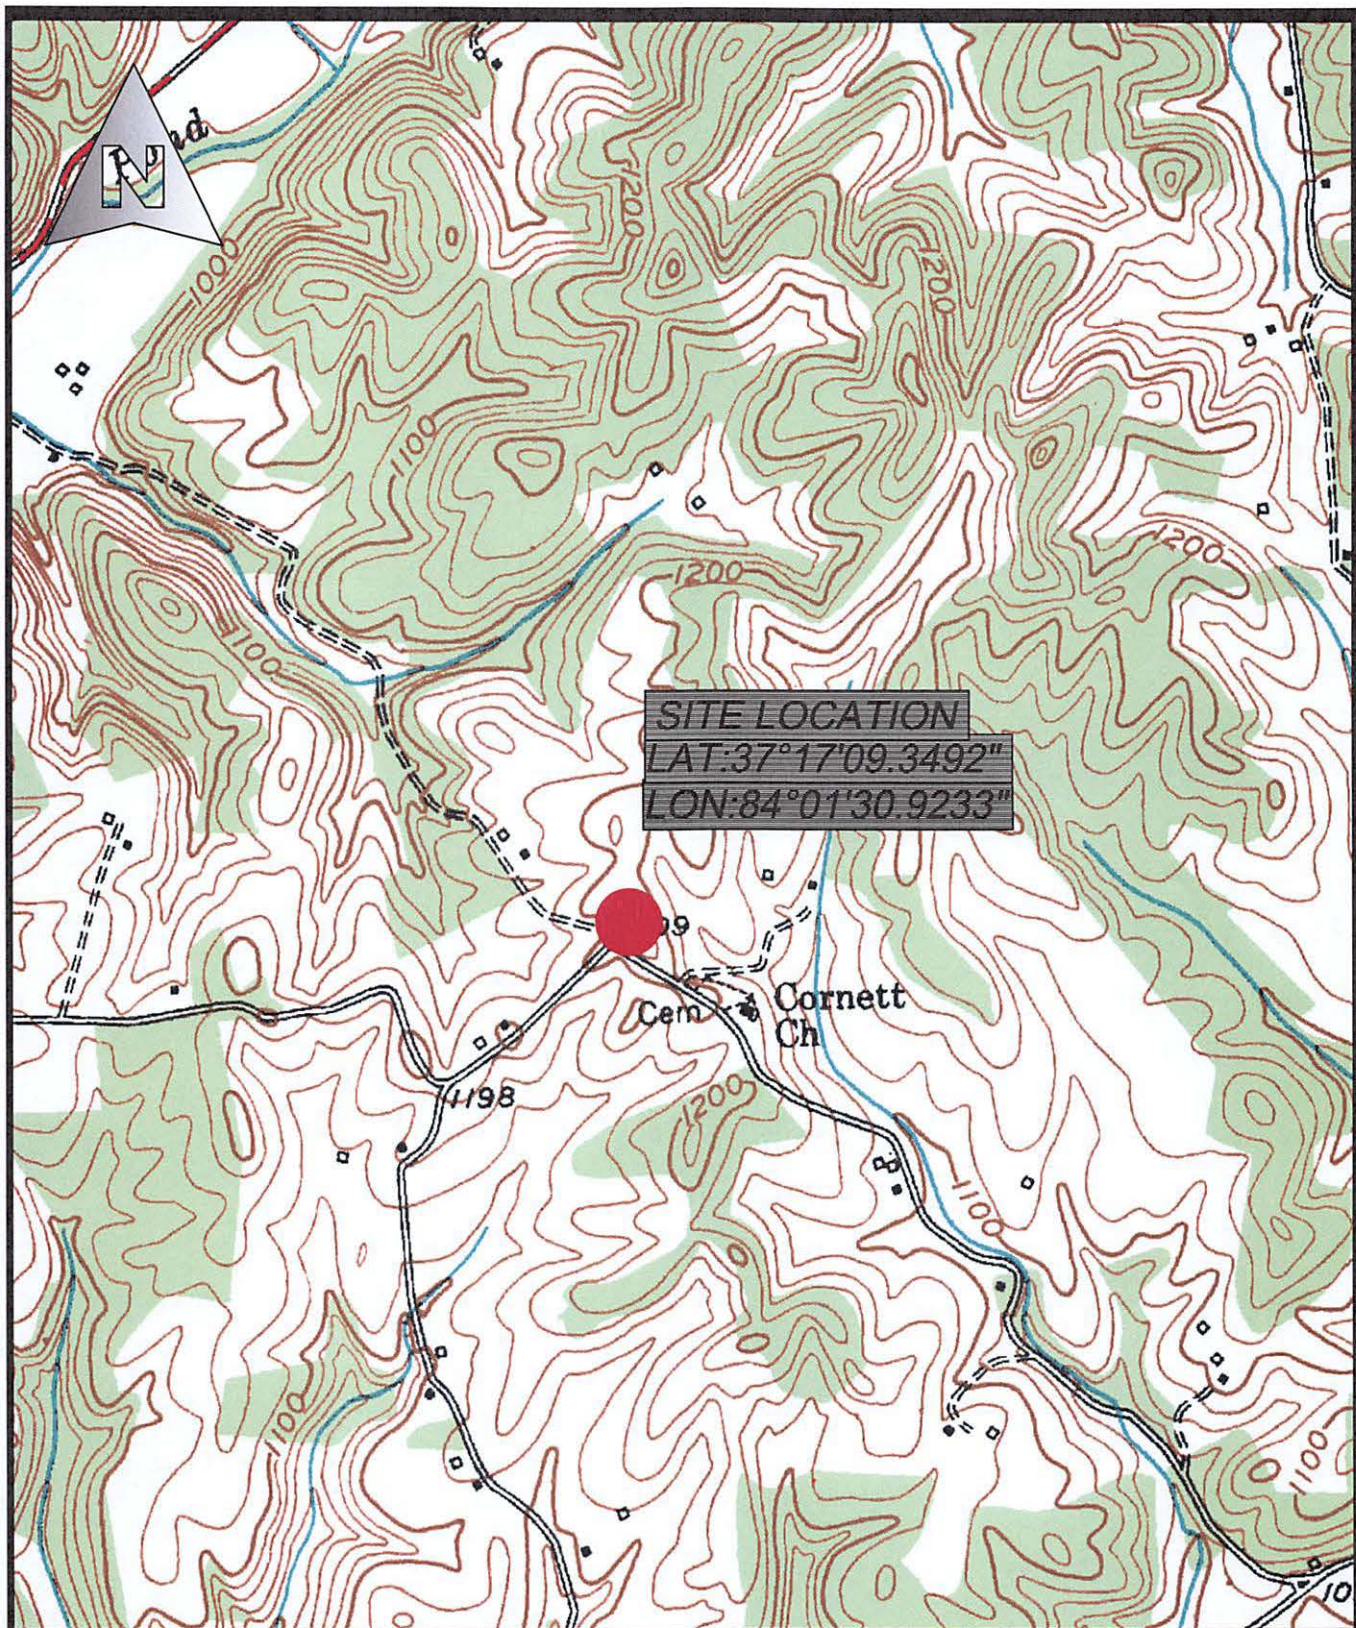

Drawn: RDS Date: 11/16/202  
Job: 165-129 Scale: 1"=1000

**APPALACHIAN WIRELESS**  
EXCERPT FROM USGS QUAD  
LOCATION MAP  
MOORE'S CREEK TOWER SITE  
FIGURE NO 1

**East Kentucky Engineering, LLC.**  
230 Swartz Drive  
Hazard, KY 41701  
(606) 551-1050



## **EAST KENTUCKY ENGINEERING, LLC.**

### **3.0 SITE DESCRIPTION & HISTORICAL MINING**

#### **3.1 GENERAL INFORMATION**

The site location is on a forested slope below a small knob in Jackson County, Kentucky. The current surface elevation is approximately 1231.5 ft. Research on the historical mining was conducted by obtaining previous mine license maps from the "Kentucky Mine Mapping Information System" (KMMIS).

#### **3.2 SURFACE MINING**

No issues from surface mining activities are expected at this site location.

#### **3.3 UNDERGROUND MINING**

No underground mines were found within the vicinity of this site. Therefore, no subsidence issues are anticipated.

#### **3.4 FLOOD HAZARD**

A potential flood determination was conducted by EKYENG. For this determination, the FEMA Flood Map Service was reviewed for this location. The flood map for the selected area is number **21109C0225C-210118**. The flood zone for this area is Zone X and is an area of minimal flood hazard. A FIRMette map is included.

### **4.0 FIELD EXPLORATION**

#### **4.1 SITE INFORMATION**

The proposed site is located on a forested slope below a small knob in Jackson County, Kentucky. The site lies within the Oil Springs Quadrangle. The site is not readily accessible by conventional exploratory equipment. An estimated pad location was determined based on the information provided. Foundation dimensions were estimated to be a 43.5 ft X 43.5 ft footer for this report.



Drawn: RDS	Date: 11/16/202
Job: 165-129	Scale: 1"=1000

**APPALACHIAN WIRELESS**  
 EXCERPT FROM GEOLOGIC QUAD  
 LOCATION MAP  
 MOORE'S CREEK TOWER SITE  
 FIGURE NO 2

**East Kentucky Engineering, LLC.**  
 230 Swartz Drive  
 Hazard, KY 41701  
 (606) 551-1050





## EAST KENTUCKY ENGINEERING, LLC.

### 4.2 TRENCHING

This investigation was conducted by trenching with an excavator to determine subsurface information. The combinations of trenching and visual inspections were used to evaluate the site lithology and type of materials immediately below the proposed tower site. The following soils and rock properties were found.

TABLE 2

Test Pit	DEPTH INCREMENT, (FT.) TO REFUSAL	SOILS TYPE
TR	0.0 / 4.0	Soils
TR	4.0 / 20.2	Shale

*Note: A cross-section of this information is in Appendix D of this report*

### 4.3 GROUNDWATER

Groundwater in Eastern Kentucky is characterized by water flowing through a system of internal fractures that lead to an alluvial aquifer near the bottom of valley floors. Large, defined aquifers other than the alluvium is not common, especially in higher elevations such as where this tower site is proposed. Therefore, groundwater should not be a concern in this area. During field test activities, no groundwater resources were observed.

### 4.4 SEISMIC SITE CLASSIFICATION

Based on the encountered soil conditions at the project site, the site classification was determined to be "Site Class A" per the 2019 Kentucky Building Code. In addition, an  $S_{DS}$  coefficient of 0.096 g was calculated, and an  $S_{D1}$  coefficient of 0.044 g was also calculated for design based on the aforementioned building code.



## EAST KENTUCKY ENGINEERING, LLC.

### 5.0 DISCUSSION AND RECOMMENDATIONS

#### 5.1 GENERAL

The structure will be a self-supporting free-standing tri-pole tower with a mat foundation. Due to wind loading, lattice tower foundations can experience both vertical loads and horizontal loads. The vertical loads act in both an upward and downward direction as the tower attempts to overturn and can act in any directions.

#### 5.2 SHALLOW MAT FOUNDATIONS RECOMMENDATIONS

We are recommending shallow foundations. It should be noted that the material type and bearing capacity can vary significantly due to the inconsistency of the underlying material. Based on the laboratory and field testing, visual inspection of the materials, and practical experience we have estimated that the **allowable bearing capacity of the shale strata at this site will be 4 TSF at the estimated mat base elevation of 1215.5 ft** The shale unit is present from the range 1202.0 ft to 1220.0 ft and will provide the necessary cut width to support the proposed mat without overhanging outside the rock outcrop line.

It is furthermore recommended that the slabs-on-grade be supported on a 4 to 6-inch layer of relatively clean granular material such as sand and gravel or crushed stone. This is to help distribute concentrated loads and equalize moisture conditions beneath the slab. Proper drainage must be incorporated into this granular layer to preclude future wet areas in the finished slab-on-grade. However, all topsoil and/or other deleterious materials encountered during site preparation must be removed and replaced with 4000 psi concrete below the foundation base. Provided that a minimum of 4 inches of granular material is placed below the new slab-on-grade, a modulus of subgrade reaction (k30) of 100 lbs/cu in can be used for the design of the slabs.



## **EAST KENTUCKY ENGINEERING, LLC.**

The support structure for this tower can be placed as needed. It is recommended that test pits are examined to ensure that any of these structures are on the competent materials. If pockets of soft, loose, or otherwise unsuitable material are encountered in the footing excavations, and it is inconvenient to lower the footings, the proposed footing elevations may be re-established by backfilling after the undesirable material has been removed. The undercut excavation beneath each footing should extend to suitable bearing soils, and the dimensions of the excavation base should be determined by imaginary planes extending outward and down on a 1 (vertical) to 1 (horizontal) slope from the base perimeter of the footing. The entire excavation should then be refilled with a well-compacted engineered fill, or lean concrete (Please note that the width of the lean concrete zone should be equal or wider than the width of the overlying footing element). Special care should be exercised to remove any sloughed, loose or soft materials near the base of the excavation slopes. In addition, special care should be taken to "tie-in" the compacted fill with the excavation slopes, with benches as necessary, to ensure that no pockets of loose or soft materials will be left in place along the excavation slopes below the foundation bearing level. All Federal, State, and Local regulations should be strictly adhered to relative to excavation side-slope geometry.

### **5.3 BURIED UTILITIES**

Excavations for buried utility pipelines should follow the guidelines outlined in this report. Depending on the pipeline material, a minimum thickness of at least 0.5 feet of select fine-grained granular bedding material should be used beneath all below-grade pipes, with a minimum cover thickness of at least 3 feet to afford an "arching" effect and reduce stresses on the pipe. The cover thickness may be reduced if the external loading condition on the pipe is relatively light or if the pipe is designed to withstand the external loading condition. It is not recommended that "pea-gravel" or other "open-work" aggregates be used for trench backfill since these materials are nearly impossible to compact and tend to pond water within their interstices.



## **EAST KENTUCKY ENGINEERING, LLC.**

### **6.0 WARRANTY**

Our professional services have been performed, our findings obtained, and our recommendations prepared in accordance with generally accepted geotechnical engineering principles and practices. No other warranty, express or implied, is made.

While the services of EKYENG are a valuable and integral part of the design and construction teams, we do not warrant, guarantee, or ensure the quality or completeness of services provided by other members of those teams, the quality, completeness, or satisfactory performance of construction plans and specifications which we have not prepared, nor the ultimate performance of building site materials.

#### **6.1 SUBSURFACE EXPLORATION**

Subsurface exploration is normally accomplished by test borings, although test pits are sometimes employed. The location and elevation of the test locations should be considered accurate only to the degree inherent with the method used.

The boring log includes sampling information, description of the materials recovered, approximate depth of boundaries between soil and rock strata, and groundwater data. The boring log represents conditions specifically at the location and time the testing was conducted. The boundaries between different soil strata are indicated at specific depths; however, these depths are in fact approximate and are somewhat dependent upon the frequency of sampling (The transition between soil strata is often gradual). Free groundwater level readings are made at the times and under conditions stated on the boring logs (Groundwater levels change with time and season). The trenches and pits do not always remain open sufficiently long enough for the measured water level to coincide with the groundwater table.



## **EAST KENTUCKY ENGINEERING, LLC.**

---

### **6.2 LABORATORY AND FIELD TESTS**

Laboratory and field tests are performed by specific ASTM standards unless otherwise indicated. All determinations included in each ASTM standard are not always required and performed. Each test report indicates the measurements and determinations made.

### **6.3 ANALYSIS AND RECOMMENDATIONS**

The geotechnical report is prepared primarily to aid in the engineering design of site work and structural foundations. Although the information in the report is expected to be sufficient for these purposes, it is not intended to determine the cost of construction or to stand alone as a construction specification.

Our engineering report recommendations are based primarily on data from test borings or other methods made at the locations shown on the attached drawings. Soil variations may exist between test sites, and these variations may not become evident until construction. If significant variations are then noted, the geotechnical engineer should be contacted so that field conditions can be examined and recommendations revised if necessary.

The geotechnical engineering report states our understanding as to the location, dimensions, and structural features proposed for the site. Any significant changes in the nature, design, or location of the site improvements **MUST** be communicated to the geotechnical engineer such that the geotechnical analysis, conclusions, and recommendations can be appropriately adjusted. The geotechnical engineer should be given the opportunity to review all drawings that have been prepared based on their recommendations.



## **EAST KENTUCKY ENGINEERING, LLC.**

---

### **6.4 CONSTRUCTION MONITORING**

Construction monitoring is a vital element of complete geotechnical services. The field engineer/inspector is the owner's "representative" observing the work of the contractor, performing tests as required in the specifications, and reporting data developed from such tests and observations. The field engineer or inspector does not direct the contractor's construction means, methods, operations or personnel. The field inspector/engineer does not interfere with the relationship between the owner and the contractor and, except as an observer, does not become a substitute owner on site. The field inspector/engineer is responsible for his own safety but has no responsibility for the safety of other personnel at the site. The field inspector/engineer is an important member of a team whose responsibility is to watch and test the work being done and report to the owner whether that work is being carried out in general conformance with the plans and specifications.

### **6.5 GENERAL**

The scope of our services did not include an environmental assessment for the presence or absence of hazardous or toxic materials in the soil, surface water, groundwater or air, on, within or beyond the site studied. Any statements in the report or on the boring logs regarding odors, staining of soils or other unusual items or conditions observed are strictly for the information of our client.

To evaluate the site for possible environmental liabilities, we recommend an environmental assessment, consisting of a detailed site reconnaissance, a record review, and report of findings. Additional subsurface drilling and samplings, including groundwater sampling, may be required.

This report has been prepared for the exclusive use of Appalachian Wireless, for specific application to the proposed cellular tower located on the Mash Fork Property located in Magoffin County, Kentucky. Specific design and construction recommendations have been provided in the various sections of the report. The report shall, therefore, be used in its entirety. This report is not a bidding



## **EAST KENTUCKY ENGINEERING, LLC.**

---

document and shall not be used for that purpose. Anyone reviewing this report must interpret and draw their conclusions regarding the specific construction techniques and methods that were chosen. EKYENG is not responsible for the independent conclusions, opinions or recommendations made by others based on the field exploratory and laboratory test data presented in this report.



# EAST KENTUCKY ENGINEERING, LLC.

## SPECIFICATIONS

### I – GENERAL

#### 1.0 STANDARDS AND DEFINITIONS

**1.1 STANDARDS** - All standards refer to latest edition unless otherwise noted.

**1.1.1** ASTM D-698-70 (Method C) "Standard Test Methods for Moisture. Density Relations of Soils and Soil-Aggregate Mixtures Using 5.5-lb (2.5 kg.) Rammer and 12-inch (305-mm) Drop".

**1.1.2** ASTM D-2922 "Standard Test Method for Density of Soil and Soil-Aggregate in Place by Nuclear Methods (Shallow Depth)."

**1.1.3** ASTM D-1556 "Standard Test Method for Density of Soil in place by the Sand-Cone Method."

#### 1.2 DEFINITIONS

**1.2.1** Owner - In these specifications, the word "Owner" shall mean Appalachian Wireless.

**1.2.2** Engineer - In these specifications, the word "Engineer" shall mean the Owner designated engineer.

**1.2.3** Design Engineer - In these specifications, the words "Design Engineer" shall mean the Owner designated design engineer.

**1.2.4** Contractor - In these specifications, the word "Contractor" shall mean the firm or corporation undertaking the execution of any work under the terms of these specifications.

**1.2.5** Approved - In these specifications the word "approved" shall refer to the approval of the Engineer or his designated representative.

**1.2.6** As Directed - In these specifications the words "as directed" shall refer to the directions to the Contractor from the Owner or his designated representative.





## **EAST KENTUCKY ENGINEERING, LLC.**

---

### **2.0 GENERAL CONDITIONS**

- 2.1** The Contractor shall furnish all labor, material, and equipment and perform all work and services except those set-out and furnished by the Owner, necessary to complete in a satisfactory manner the site preparation, excavation, filling, compaction, grading as shown on the plans and as described therein.

This work shall consist of all mobilization clearing and grading, grubbing, stripping, removal of existing material unless otherwise stated, preparation of the land to be filled, filling of the land, spreading and compaction of the fill, and all subsidiary work necessary to complete the grading of the cut and fill areas to conform with the lines, grades, slopes, and specifications.

This work is to be accomplished under the observation of the Owner or his designated representative.

- 2.2** Prior to bidding the work, the Contractor shall examine, investigate and inspect the construction site as to the nature and location of the work, and the general and local conditions at the construction site, including, without limitation, the character of surface or subsurface conditions and obstacles to be encountered on and around the construction site; and shall make such additional investigation as he may deem necessary for the planning and proper execution of the work.

If conditions other than those indicated are discovered by the Contractor, the Owner should be notified immediately. The material which the Contractor believes to be a changed condition should not be disturbed so that the owner can investigate the condition.

- 2.3** The construction shall be performed under the direction of an experienced engineer who is familiar with the design plan.



## **EAST KENTUCKY ENGINEERING, LLC.**

---

### **II - ENGINEERED FILL BENEATH STRUCTURES CLEARING AND GRADING SPECIFICATIONS**

#### **1.0 GENERAL CONDITIONS**

The Contractor shall furnish all labor, materials, and equipment, and perform all work and services necessary to complete in a satisfactory manner the site preparation, excavation, filling, compaction and grading as shown on the plans and as described therein.

This work shall consist of all clearing and grading, removal of existing structures unless otherwise stated, preparation of the land to be filled, filling of the land, spreading and compaction of the fill, and all subsidiary work necessary to complete the grading of the cut and fill areas to conform with the lines, grades, slopes, and specifications.

This work is to be accomplished under the constant and continuous supervision of the Owner or his designated representative.

In these specifications, the terms "approved" and "as directed" shall refer to directions to the Contractor from the Owner or his designated representative.

#### **2.0 SUBSURFACE CONDITIONS**

Prior to bidding the work, the Contractor shall examine, investigate and inspect the construction site as to the nature and location of the work, and the general and local conditions at the construction site, including without limitation, the character of surface or subsurface conditions and obstacles to be encountered on and around the construction site; and shall make such additional investigation as he may deem necessary for the planning and proper execution of the work. Borings and/or soil investigations shall have been made. Results of these borings and studies will be made available by the Owner to the Contractor upon his request, but the Owner is not responsible for any interpretations or conclusions with respect thereto made by the Contractor based on such information, and the



## **EAST KENTUCKY ENGINEERING, LLC.**

---

Owner further has no responsibility for the accuracy of the borings and the soil investigations.

If conditions other than those indicated are discovered by the Contractor, the Owner should be notified immediately. The material which the Contractor believes to be a changed condition should not be disturbed so that the Owner can investigate the condition.

### **3.0 SITE PREPARATION**

Within the specified areas, all trees, brush, stumps, logs, tree roots, and structures scheduled for demolition shall be removed and disposed of.

All cut, and fill areas shall be properly stripped. Topsoil will be removed to its full depth and stockpiled for use in finish grading. Any rubbish, organic and other objectionable soils, and other deleterious material shall be disposed of off the site, or as directed by the Owner or his designated representative if on-site disposal is provided. In no case shall such objectionable material be allowed in or under the fill unless specifically authorized in writing.

Prior to the addition of fill, the original ground shall be compacted to job specifications as outlined below. Special notice shall be given to the proposed fill area now. If wet spots, spongy conditions, or groundwater seepage is found, corrective measures must be taken before the placement of fill.

### **4.0 FORMATION OF FILL AREAS**

Fills shall be formed of satisfactory materials placed in successive horizontal layers of not more than eight (8) inches in loose depth for the full width of the cross-section. The depth of lift may be increased if the Contractor can demonstrate the ability to compact a larger lift. If compaction is accomplished using hand-tamping equipment, lifts will be limited to 4-inch loose lifts. Engineered fill placed below the structure bearing elevation shall be compacted to at least 95% of the maximum dry unit weight with a moisture content within 2% of the optimum moisture content as determined by the modified Proctor test. The top size of the material placed shall not exceed 4 inches.



## **EAST KENTUCKY ENGINEERING, LLC.**

---

All material entering the fill shall be free of organic matter such as leaves, grass, roots, and other objectionable material.

The operations on earthwork shall be suspended at any time when satisfactory results cannot be obtained because of rain, freezing weather, or other unsatisfactory conditions. The Contractor shall keep the work areas graded to provide the drainage always.

The fill material shall be of the proper moisture content before compaction efforts are started. Wetting or drying of the material and manipulation to secure a uniform moisture content throughout the layer shall be required. Should the material be too wet to permit proper compaction or rolling, all work thus affected shall be delayed until the material has dried to the required moisture content. The moisture content of the fill material should be no more than two (2) percentage points higher or lower than optimum unless otherwise authorized. Sprinkling shall be done with equipment that will satisfactorily distribute the water over the disced area. Any areas inaccessible to a roller shall be consolidated and compacted by mechanical tampers. The equipment shall be operated in such a manner that hardpan, cemented gravel, clay or other chunky soil material will be broken up into small particles and become incorporated with the other material in the layer.

In the construction of filled areas, starting layers shall be placed in the deepest portion of the fill, and as placement progresses, additional layers shall be constructed in horizontal planes. Original slopes shall be continuous, vertically benched to provide horizontal fill planes. The size of the benches shall be formed so that the base of the bench is horizontal, and the back of the bench is vertical. As many benches as are necessary to bring the site to final grade shall be constructed. Filling operations shall begin on the lowest bench, with the fill being placed in horizontal eight (8) inch thick loose lifts unless otherwise authorized. The filling shall progress in this manner until the entire first bench has been filled, before any fill is placed on the succeeding benches. Proper drainage shall always be maintained during benching and filling of the benches, to ensure that all water is drained away from the fill area.



## **EAST KENTUCKY ENGINEERING, LLC.**

---

Frozen material shall not be placed in the fill nor shall the fill be placed upon frozen material.

The Contractor shall be responsible for the stability of all fills made under the contract and shall replace any portion, which in the opinion of the Owner or his designated representative, has become displaced due to carelessness or negligence on the part of the Contractor. Fill damaged by inclement weather shall be repaired at the Contractor's expense.

### **5.0 SLOPE RATIO AND STORM WATER RUN-OFF**

Slopes shall not be greater than 2 (horizontal) to 1 (vertical) in both cut and fill, or as illustrated on the construction drawings. Excavations shall be constructed in accordance with all Federal, State and local codes relative to slope geometry.

### **6.0 GRADING**

The Contractor shall furnish, operate, and maintain such equipment as is necessary to construct uniform layers and control smoothness of grade for maximum compaction and drainage.

### **7.0 COMPACTING**

The compaction equipment shall be approved equipment of such design, weight, and quantity to obtain the required density in accordance with these specifications.

### **8.0 TESTING AND INSPECTION SERVICES**

Testing and inspection services will be provided by the Owner.



## **EAST KENTUCKY ENGINEERING, LLC.**

---

### **GUIDELINES FOR EXCAVATIONS AND TRENCHES**

The following represents some general guidelines relative to the design and construction of excavations and trenches. It must be emphasized that these guidelines are not intended to represent a "safety plan," but rather are presented herein to provide general guidance regarding the design characteristics and safety measures for excavations and trenches.

**1. Check with the following utilities prior to breaking ground:**

- Sewer
- Telephone
- Fuel
- Electric
- Water
- Gas
- Cable

When utility companies or owners do not respond to your request within 48 hours, the contractor may only then proceed provided the contractor does so with caution by using detection equipment or other acceptable means to locate utility installations.

Once the excavation is open, the contractor should protect and support the exposed underground utilities or remove installations to safeguard workers and prevent damage to exposed utilities.

**2. Access and egress ramps must be designed by a "competent person" and structural ramps used for equipment must be designed by a "competent person" with qualified knowledge in structural design. In addition:**

- Ramps must be secured to prevent displacement;
- Ramps used in lieu of steps must have cleats to prevent slipping; and



## **EAST KENTUCKY ENGINEERING, LLC.**

---

- Trenching excavations four feet or greater in depth must have a stairway, ladder, ramps or other safe means to egress with lateral travel no more than 25 feet.
3. Workers must be provided with reflector garments, such as warning orange or red vests, when exposed to vehicular traffic.
  4. Contractors must not allow workers to work under or near equipment when there is danger of falling debris, spillage or equipment-related injuries.
  5. Mobile equipment, operating adjacent to an open excavation or approaching the edge of an excavation, must have one of the following when the operator's view is obstructed:
    - Warning System
    - Mechanical Signals
    - Barricades
    - Stop Logs
    - Hand Signals
  6. The contractor must check the atmosphere for hazardous gases and oxygen deficiencies when excavating four feet or greater around landfills, or when hazardous substances are stored nearby, and when the contractor expects there could be any exposure to the workers.
  7. When hazardous atmospheric conditions exist, or when conditions could change, the contractor must make emergency rescue equipment readily available including breathing apparatus, safety harnesses with lifelines and a basket stretcher.
  8. When workers enter bell-bottom pier holes or other deep and confined excavations, the worker must wear (always while performing work in the confined space) a separate lifeline attached to a harness. The line must be



## **EAST KENTUCKY ENGINEERING, LLC.**

---

attended by someone above while work is being performed. The worker must check for hazardous atmospheric conditions prior to entry.

- 9.** The contractor must ensure that water does not accumulate in open excavations and must inspect the excavation prior to allowing workers to re-enter after heavy rains.
- 10.** Adjacent structures (buildings, walls, etc.) must be supported or secured to prevent worker exposure to unsafe conditions and damage to existing structures.
- 11.** A registered professional engineer must approve operations when a contractor underpins existing structures to ensure worker safety and prevent damage to existing structures.
- 12.** Workers must not be exposed to loose soil and rock or materials in and around excavations. Materials, such as removed soil and rock, must not be stored closer than two feet from the edge of the excavation.
- 13.** Daily inspections of the excavation, the adjacent areas, and protective systems must be made by a "competent person" for evidence of possible cave-ins, indications of failure of protective systems, hazardous atmospheres or other hazardous conditions. The "competent person" must stop work immediately and remove workers from the excavation when conditions change and pose a threat to their safety.
- 14.** Workers must not be exposed to fall hazards associated with excavations. Protective walkways or bridges with standard guardrails must be provided.
- 15.** All wells, pits, shafts etc. must be barricaded or covered. After completion of work, all wells, pits, shafts etc. must be backfilled.





## **EAST KENTUCKY ENGINEERING, LLC.**

---

### **IV - GENERAL CONCRETE SPECIFICATIONS**

#### **1.0 GENERAL**

It is the intent of this specification to secure, for every part of the work, concrete of homogenous structure which, when hardened, will have the required strength and resistance to weathering. To this end, the limiting values of concrete and the requirements hereinafter specified must be met. Standard tests of the cement, aggregates, concrete and reinforcement will be made by the Owner as it sees fit. The Contractor shall furnish the material for all required samples plus such labor as required to obtain samples. The Contractor shall provide to authorized representatives of the Owner, convenient access to all parts of the work of all concreting operations for sampling and inspection.

#### **2.0 SCOPE**

Contractor shall furnish all materials, labor, services, transportation, tools, equipment, and related items required to complete work indicated on the drawings and/or specified.

Unless otherwise noted or as modified by more stringent requirements specified herein, all plain and reinforced concrete work shall be performed in full compliance with applicable requirements of the Building Code Requirements for Reinforced Concrete ACI 318.

Contractor shall obtain Owner's approval of all subgrades, footing bottoms, forms, and reinforcement just prior to placing concrete.

Contractor shall coordinate the work specified in this section with that specified in other sections so that all anchors, pipes and other embedded items are properly installed before concrete is placed.

Contractor shall clean all exposed concrete surfaces and obtain approval of Owner for method of cleaning.



## EAST KENTUCKY ENGINEERING, LLC.

### 3.0 MATERIALS

All materials shall be of the respective quality specified herein, delivered, stored, and handled as to prevent inclusion of foreign matter and damage by dampness or breakage. Packaged material shall be stored in original container until ready for use. Materials showing evidence of dampness or other damage may be rejected.

- A. Fine and Coarse Aggregates: Coarse and fine aggregates shall conform to ASTM Specification C33. The maximum size of aggregate shall not be larger than one-fifth (1/5) of the narrowest dimensions between forms, or larger than three fourths (3/4) of the minimum clear spacing between reinforcement.
1. Fine Aggregate: Sand shall be composed essentially of clean, hard, strong, durable grains free of structurally weak grains, organic matter, loam, clay, silt, salt, mica or other fine materials that may affect bonding of the cement paste.
  2. Coarse Aggregate: Cement concrete shall consist of crushed rock or screened gravel and shall be composed essentially of clean, hard, strong and impermeable particles, resistant to wear and frost and free from deleterious amounts of organic matter, loam, clay, salts, mica, and soft, thin, elongated, laminated or disintegrated stone, and shall be inert to water and cement.
- B. Portland Cement: Portland cement shall conform to ASTM Specification C150. Type I or Type II Portland Cement shall be used if they are not intermixed during any one batch. Type II Portland Cement shall not be used unless indicated on the plans.
- C. Water: Water for mixing and curing shall be clean, fresh, and free from deleterious materials.
- D. Metal Reinforcement: Rebar shall be Grade 60 and with deformations conforming to ASTH Specification A305. Welded wire mesh shall conform to W4 x W4 size and be of Grade 60 steel.



## EAST KENTUCKY ENGINEERING, LLC.

---

- E. Admixtures: Except as herein noted, admixtures shall not be used.
1. Under adverse weather conditions only retarding or accelerating agents containing no chloride may be used.
  2. Air-Entraining Agent shall be used for all concrete will give an entrained air range of not less than 4 percent but no greater than 8 percent in the finished product. Under no circumstances shall the air-entraining be interground with cement.
  3. Approval in writing shall be required from Owner prior to the use of any admixture.

### 4.0 FORM

Forms shall be constructed with proper shoring and cross-bracing, safeguarding the total structure and specifically lateral stability and sufficiently strong to stand vibrations of concrete and to carry, without appreciable deflection or displacement, all dead and live loads to which they may be subjected.

### 5.0 INSERTS, ETC.

Anchors, bolts, dowels, conduit, water stops, vent pipes and other similar built-in or concreted-in items shall be properly located, accurately positioned and secured. The Contractor shall cooperate in placing of such items with other contractors who require a fastening device for their work and he shall maintain them in proper location during the progress of his work.

### 6.0 REINFORCEMENT

Reinforcement at the time concrete is placed shall be free from rust, scale or other coatings that will destroy or reduce the bond.



## EAST KENTUCKY ENGINEERING, LLC.

Reinforcement shall be accurately placed and securely tied at intersections and shall be securely held in position during the placing of concrete by pacers, chairs, or other approved supports.

The reinforcement of foundations, footings and other principal structural members in which the concrete is deposited against the ground shall not have less than three (3) inches of concrete between it and the ground contact surface. If concrete surfaces after removal of the forms are to be exposed to the weather or to be in contact with the ground or rock, reinforcement shall be protected with not less than two (2) inches of concrete,

### 7.0 CONCRETE

Concrete for the various parts of the work shall be of 4000 pounds per square inch compressive strength with a minimum 28-day cure. Contractor is responsible to provide a mix of not less than 6 bags of cement per yard of concrete and not more than 7 gallons of water per bag of cement, producing a minimum slump of 2-1/2 inches and a maximum slump of 4-1/2 inches. Concrete that exceeds the above range of maximum or minimum slump requirements may be rejected by the Owner. All concrete shall be air-entrained. Contractors are required to furnish the name or names of the company(s) that will be providing the mix. The Owner reserves the right to disapprove any concrete supplier that has been known to supply an undesirable material to the Owner on previous occasions.

### 8.0 DEPOSITING CONCRETE

4.1. Preparation for Placing Concrete: Before depositing concrete, the Contractor shall:

1. Remove from space to be occupied by concrete all debris, including snow, ice, and water unless otherwise permitted by Owner.
2. Provide diversion, satisfactory to Owner, of any flow of water to an excavation to avoid washing the freshly deposited concrete.



## EAST KENTUCKY ENGINEERING, LLC.

---

3. Coat the forms prior to placing of reinforcing steel as required in form work.
  4. Secure firmly in correct position, all reinforcement and other items to be encased and remove therefrom all coating including ice and frost.
- B. Transportation of Concrete from Batch Plant: The concrete shall be delivered to the site of the work and discharge shall be completed within 90 minutes after addition of the cement and water to the aggregates. Each batch of concrete delivered at the job site shall be accompanied by a time slip issued at the batching plant, bearing the time of charging of the mixer drum with the cement and aggregates.
- C. Transporting of Concrete from Mixer to Place of Final Deposit: Transportation shall be done as rapidly as practical by means which shall prevent the separation or loss of the ingredients. If chutes are used, they shall be at a slope not flatter than one vertical to two horizontal. Buggies or carts shall be equipped with pneumatic rubber tires or surfaces of runways shall be sufficiently smooth or both so as not to cause separation or segregation of concrete ingredients. Concrete shall not be allowed to drop freely more than 4 feet. Where greater drops are required, canvas "elephant trunks" or galvanized iron chutes equipped with suitable hopper heads shall be employed and a sufficient number placed to ensure that the concrete may be effectively compacted into horizontal layers not exceeding 12 inches in thickness with minimum lateral movements.
- D. Depositing of Concrete: Depositing of concrete shall:



## EAST KENTUCKY ENGINEERING, LLC.

---

1. Proceed continuously after once starting until reaching the end of a section of construction joint location shown on the drawings, or as approved by the Owner. The operations shall be conducted so that no concrete is deposited on concrete sufficiently hardened to cause formation of seams, and planes of weakness.
  2. Be as near as practical to its final position in the forms.
  3. Proceed to maintain constantly a top surface which is approximately level.
  4. Be placed before initial set has occurred, and in no event after it has contained its water content for more than 90 minutes.
  5. Be thoroughly worked and compacted by means of suitable tools to provide impermeability, durability and strength and shall be thoroughly worked around reinforcements and embedded items and into corners of forms and to be free from voids, pockets or honeycombing. Care shall be taken to provide impermeability.
- E. Vibration Equipment: Vibration equipment shall be of the appropriate type and shall, always, be adequate in number of units and power of each unit to properly consolidate all concrete.
- F. Monolithic Pours: Proper delivery of concrete shall be the Contractor's responsibility to make a mono-lithic pour without delays and changes of cold joints.



## **EAST KENTUCKY ENGINEERING, LLC.**

---

### **9.0 CURING**

All concrete work shall be protected from injurious action by the sun, rain, flowing water, frost and other injury and shall be covered with plastic after application of curing compound for three (3) days on pours located above ground.

Contractor shall not remove any formwork for a minimum period of 24 hours after a concrete pour without written approval of the Owner.

### **10.0 CONCRETE FINISHES**

Finishes of all exposed concrete shall be free of defects which impair its durability or adversely affect its appearance. All such surfaces when stripped, shall be uniform in appearance and any surfaces displaying any deviations from adjacent uniform surfaces shall be rejected and subject to removal.

Finished work shall be level and plumb, true to lines, and dimensions. Finished plane surfaces shall be smooth, and as nearly perfect as practical; however, deviations from a true plane shall not exceed 1/8 inch when measured from a 6-foot straight edge placed against the surface to any point on the surface and under the straight edge.

All exposed surfaces shall have defects corrected, protrusions removed, and holes filled.



# EAST KENTUCKY ENGINEERING, LLC.

## APPENDIX A PHOTOGRAPHS



Trench Photograph





## EAST KENTUCKY ENGINEERING, LLC.



Trench Photograph




**EAST KENTUCKY ENGINEERING, LLC.**

---

**APPENDIX B BORING LOG**

BORING LOG MOORE CREEK TOWER  
SCALE 1" = 10'

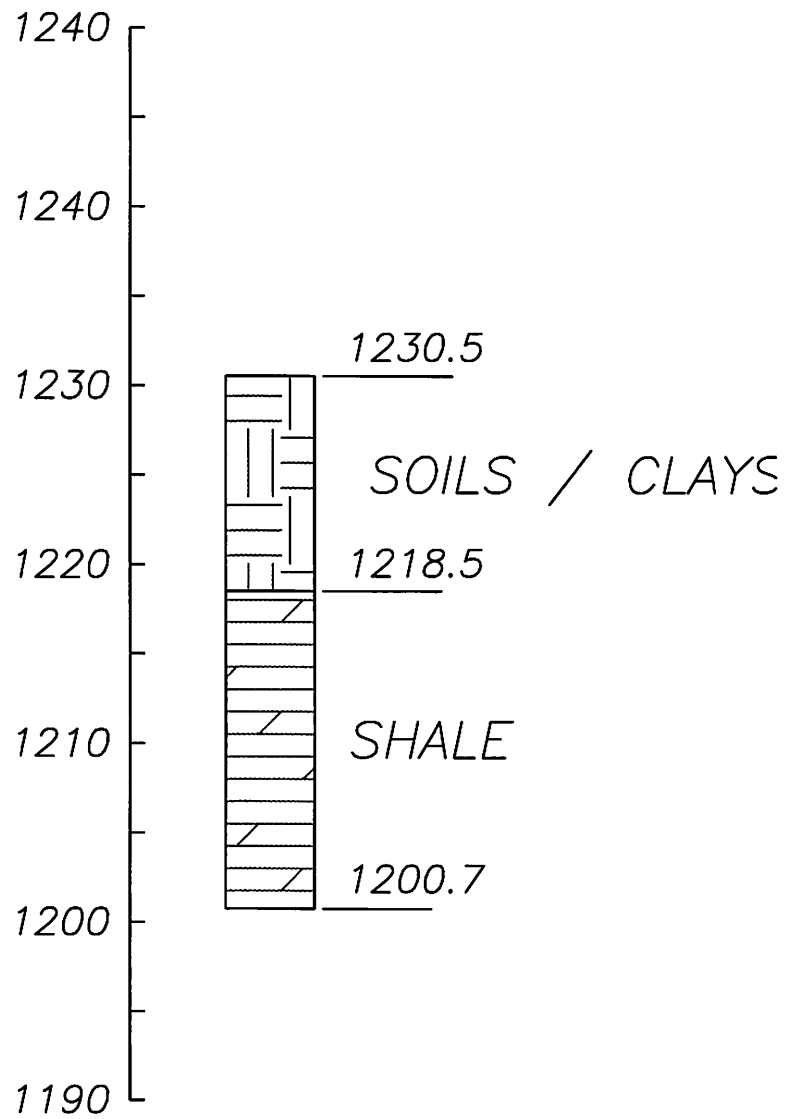



**EAST KENTUCKY ENGINEERING, LLC.**

---

**APPENDIX C SEISMIC**



# Moore Creek Tower

Latitude, Longitude: 37.285930, -84.025256



<b>Date</b>	11/16/2021, 5:38:27 PM
<b>Design Code Reference Document</b>	IBC-2015
<b>Risk Category</b>	IV
<b>Site Class</b>	A - Hard Rock

Type	Value	Description
$S_S$	0.204	$MCE_R$ ground motion. (for 0.2 second period)
$S_1$	0.094	$MCE_R$ ground motion. (for 1.0s period)
$S_{MS}$	0.163	Site-modified spectral acceleration value
$S_{M1}$	0.076	Site-modified spectral acceleration value
$S_{DS}$	0.109	Numeric seismic design value at 0.2 second SA
$S_{D1}$	0.05	Numeric seismic design value at 1.0 second SA

Type	Value	Description
SDC	A	Seismic design category
$F_a$	0.8	Site amplification factor at 0.2 second
$F_v$	0.8	Site amplification factor at 1.0 second
PGA	0.097	$MCE_G$ peak ground acceleration
$F_{PGA}$	0.8	Site amplification factor at PGA
$PGA_M$	0.077	Site modified peak ground acceleration
$T_L$	12	Long-period transition period in seconds
$S_{sRT}$	0.204	Probabilistic risk-targeted ground motion. (0.2 second)
$S_{sUH}$	0.219	Factored uniform-hazard (2% probability of exceedance in 50 years) spectral acceleration
$S_{sD}$	1.5	Factored deterministic acceleration value. (0.2 second)
$S_{1RT}$	0.094	Probabilistic risk-targeted ground motion. (1.0 second)
$S_{1UH}$	0.105	Factored uniform-hazard (2% probability of exceedance in 50 years) spectral acceleration.
$S_{1D}$	0.6	Factored deterministic acceleration value. (1.0 second)
$PGA_d$	0.6	Factored deterministic acceleration value. (Peak Ground Acceleration)

Type	Value	Description
C <sub>RS</sub>	0.931	Mapped value of the risk coefficient at short periods
C <sub>R1</sub>	0.897	Mapped value of the risk coefficient at a period of 1 s

**DISCLAIMER**

While the information presented on this website is believed to be correct, SEAOC / OSHPD and its sponsors and contributors assume no responsibility or liability for its accuracy. The material presented in this web application should not be used or relied upon for any specific application without competent examination and verification of its accuracy, suitability and applicability by engineers or other licensed professionals. SEAOC / OSHPD do not intend that the use of this information replace the sound judgment of such competent professionals, having experience and knowledge in the field of practice, nor to substitute for the standard of care required of such professionals in interpreting and applying the results of the seismic data provided by this website. Users of the information from this website assume all liability arising from such use. Use of the output of this website does not imply approval by the governing building code bodies responsible for building code approval and interpretation for the building site described by latitude/longitude location in the search results of this website.



**EAST KENTUCKY ENGINEERING, LLC.**

---

**APPENDIX D    MAPS**



# National Flood Hazard Layer FIRMette



84°1'49"W 37°17'22"N



## Legend

SEE FIS REPORT FOR DETAILED LEGEND AND INDEX MAP FOR FIRM PANEL LAYOUT

SPECIAL FLOOD HAZARD AREAS	Without Base Flood Elevation (BFE) Zone A, V, A99
	With BFE or Depth Zone AE, AO, AH, VE, AR
	Regulatory Floodway

OTHER AREAS OF FLOOD HAZARD	0.2% Annual Chance Flood Hazard, Areas of 1% annual chance flood with average depth less than one foot or with drainage areas of less than one square mile Zone X
	Future Conditions 1% Annual Chance Flood Hazard Zone X
	Area with Reduced Flood Risk due to Levee. See Notes, Zone X
	Area with Flood Risk due to Levee Zone D

OTHER AREAS	NO SCREEN Area of Minimal Flood Hazard Zone X
	Effective LOMRs
	Area of Undetermined Flood Hazard Zone D

GENERAL STRUCTURES	Channel, Culvert, or Storm Sewer
	Levee, Dike, or Floodwall

OTHER FEATURES	20.2 Cross Sections with 1% Annual Chance Water Surface Elevation
	17.5 Coastal Transect
	Base Flood Elevation Line (BFE)
	Limit of Study
	Jurisdiction Boundary
	Coastal Transect Baseline
	Profile Baseline
	Hydrographic Feature

MAP PANELS	Digital Data Available
	No Digital Data Available
	Unmapped


The pin displayed on the map is an approximate point selected by the user and does not represent an authoritative property location.

This map complies with FEMA's standards for the use of digital flood maps if it is not void as described below. The basemap shown complies with FEMA's basemap accuracy standards

The flood hazard information is derived directly from the authoritative NFHL web services provided by FEMA. This map was exported on 10/19/2021 at 9:26 AM and does not reflect changes or amendments subsequent to this date and time. The NFHL and effective information may change or become superseded by new data over time.

This map image is void if the one or more of the following map elements do not appear: basemap imagery, flood zone labels, legend, scale bar, map creation date, community identifiers, FIRM panel number, and FIRM effective date. Map images for unmapped and unmodernized areas cannot be used for regulatory purposes.



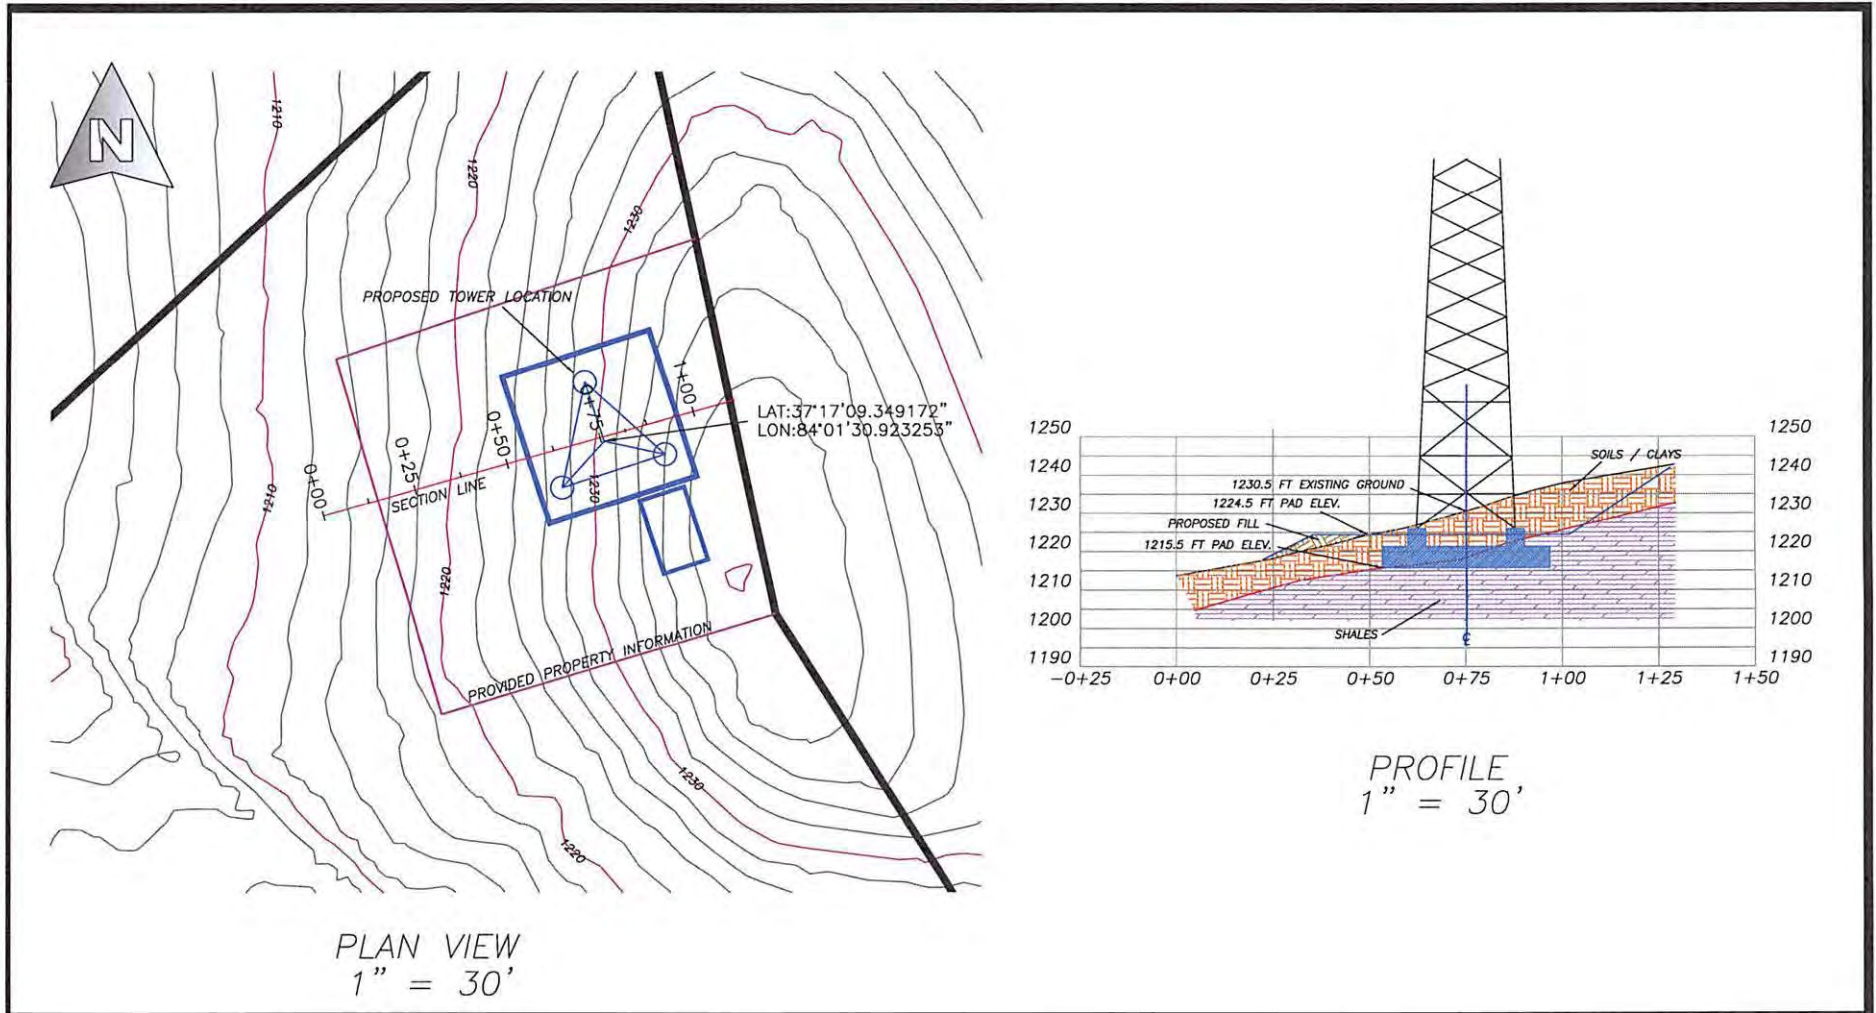

**East Kentucky Engineering, LLC**

230 Swartz  
Hazard, KY 41701  
(606) 551-1050  
Email: ekyeng@ekyeng.net



0' 30' 40'



Drawn by: RDS	11/15/2021
Job #: 165-000-0129	Scale: 1" = AS NOTED
File Location:	

APPALACHIAN WIRELESS  
PROPOSED MOORE CREEK TOWER  
JACKSON COUNTY  
KENTUCKY

**Ex. 5**

MEMBER INFORMATION

SECTION	ELEVATION	FACE SIZE	LEG DIA.	DIAGONALS	HORIZONTALS	RED. HORZ/DAGS	INNER BRACING	GIRTS	# OF BAYS
1	0' - 20'	24'-0"	Ø4 3/4"	2L 3" x 3/16"	2L 2 1/2" x 3/16"	2L 2" x 1/8"	2L 2" x 3/16"	N/A	4 - MOD X
2	20' - 40'	22'-6"	Ø4 3/4"	2L 3" x 3/16"	2L 2 1/2" x 3/16"	2L 2" x 1/8"	2L 2" x 3/16"	N/A	4 - MOD X
3	40' - 60'	21'-0"	Ø4 3/4"	L 4" x 1/4"	N/A	N/A	N/A	N/A	3 - X
4	60' - 80'	19'-6"	Ø4 1/2"	L 3 1/2" x 1/4"	N/A	N/A	N/A	N/A	3 - X
5	80' - 100'	18'-0"	Ø4 1/2"	L 3 1/2" x 1/4"	N/A	N/A	N/A	N/A	3 - X
6	100' - 120'	16'-6"	Ø4 1/4"	L 3" x 1/4"	N/A	N/A	N/A	N/A	3 - X
7	120' - 140'	15'-0"	Ø4 1/4"	L 3" x 1/4"	N/A	N/A	N/A	N/A	3 - X
8	140' - 160'	13'-6"	Ø4"	L 3" x 3/16"	N/A	N/A	N/A	N/A	3 - X
9	160' - 180'	12'-0"	Ø4"	L 3" x 3/16"	N/A	N/A	N/A	N/A	3 - X
10	180' - 200'	10'-6"	Ø3 3/4"	L 2 1/2" x 3/16"	N/A	N/A	N/A	N/A	3 - X
11	200' - 220'	9'-0"	Ø3 1/4"	L 2" x 3/16"	N/A	N/A	N/A	N/A	4 - X
12	220' - 240'	7'-6"	Ø3"	L 2" x 1/8"	N/A	N/A	N/A	N/A	4 - X
13	240' - 260'	6'-0"	Ø2 3/4"	L 2" x 1/8"	N/A	N/A	N/A	N/A	4 - X
14	260' - 280'	4'-6"	Ø2 1/4"	L 2" x 1/8"	N/A	N/A	N/A	N/A	4 - X
15	280' - 300'	4'-6"	Ø1 3/4"	L 1 3/4" x 1/8"	N/A	N/A	N/A	L 1 3/4" x 1/8"	4 - X

ANTENNA INFORMATION



ELEVATION	ANTENNA	LINE
295'	(9) NN-65B-R1	(4) 1-1/4" HYBRID
295'	(9) ERICSSON-2212 (BEHIND ANTENNA)	N/A
280'	(9) NN-65B-R1	(4) 1-1/4" HYBRID
280'	(9) ERICSSON-2212 (BEHIND ANTENNA)	N/A
265'	(12) NN-65A-M	(4) 1-1/4" HYBRID
265'	(12) ERICSSON-2212 (BEHIND ANTENNA)	N/A
250'	(12) NN-65A-M	(4) 1-1/4" HYBRID
250'	(12) ERICSSON-2212 (BEHIND ANTENNA)	N/A
240'	(2) 6' HP DISH	(2) EW63
190'	(12) NN-65A-M	(4) 1-1/4" HYBRID
190'	(12) ERICSSON-2212 (BEHIND ANTENNA)	N/A
175'	(12) NN-65A-M	(4) 1-1/4" HYBRID
175'	(12) ERICSSON-2212 (BEHIND ANTENNA)	N/A

DESIGN NOTES:

- 1) TOWER LEGS ARE CONSTRUCTED OF SOLID ROUND BAR MATERIAL.
- 2) SOLID ROUND 0.75" AND LARGER ASTM A-572 GRADE : 50 KSI MIN.
- 3) SOLID ROUND 0.625" AND SMALLER IS ASTM A-36 GRADE : 36 KSI MIN.
- 4) ALL ANGLE MATERIAL IS ASTM A-529 : 50 KSI MIN.
- 5) ALL BRACE AND FLANGE BOLTS ARE A325-X
- 6) THIS TOWER IS DESIGNED FOR STEP BOLTS UP ONE LEG FOR CLIMBING WITH SAFETY CLIMB DEVICE.
- 7) (6) Ø1 3/4" x 6'-0" LONG (F1554-GR 105) ANCHOR BOLTS PER LEG.
- 8) THIS TOWER IS DESIGNED FOR A 90 M.P.H. BASIC WIND SPEED WITH NO ICE AND A 30 M.P.H. WIND SPEED WITH 0.75 IN ICE IN ACCORDANCE WITH THE TIA/EIA-222-G STANDARD. ICE IS CONSIDERED TO INCREASE IN THICKNESS WITH HEIGHT.
- 9) DEFLECTIONS BASED ON A 60 M.P.H. WIND.
- 10) TOWER DESIGNED TO EXPOSURE C, STRUCTURE CLASS II, TOPO. CATEGORY 1.




Digitally signed by  
Keith Eaton  
Date: 2022.01.11  
10:43:07 -05'00'

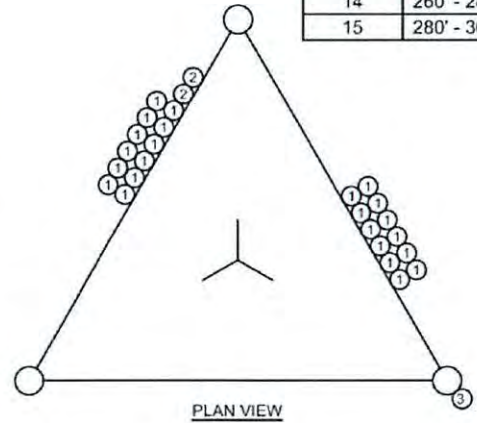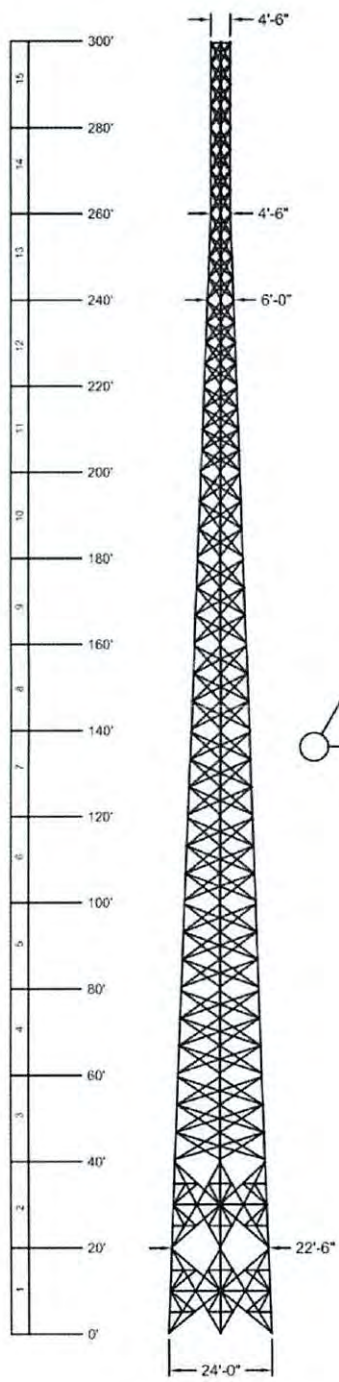

PLAN VIEW REF:  
1) 1 1/4" HYBRID  
2) EW63  
3) STEP BOLTS

ALL REACTIONS ARE FACTORED  
MAX. CORNER REACTIONS AT BASE

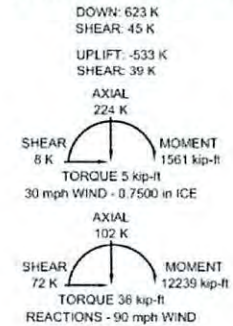

APPROX. WEIGHT  
63.7 KIPS

PROPRIETARY STATEMENT: THIS DRAWING IS THE PROPERTY OF ALLSTATE TOWER INC. IT IS NOT TO BE REPRODUCED OR COPIED IN ANYWAY WITHOUT PRIOR WRITTEN CONSENT OF ALLSTATE TOWER INC.

REV #	DESCRIPTION	DATE	BY

UNLESS OTHERWISE NOTED  
DIMENSIONS ARE IN  
**INCHES**  
TOLERANCE BANDS:  
X +.0327-0 ANGLES +/- 2'  
XX +.0327-0  
XXX +.1167-0 HOLES +.01167-0

DESCRIPTION:  
**TOWER OVERVIEW**  
APPALACHIAN WIRELESS  
300' SELF SUPPORT TOWER  
'MOORES CREEK' JACKSON CO., KY

SCALE: NTS

DRAWN BY: JJT  
DATE: 1/4/2022

FILE NAME: FT097494A - A  
DESIGN: FT-097494r2  
SHEET: A

**Ex. 6**



Mail Processing Center  
 Federal Aviation Administration  
 Southwest Regional Office  
 Obstruction Evaluation Group  
 10101 Hillwood Parkway  
 Fort Worth, TX 76177

Aeronautical Study No.  
 2021-ASO-18968-OE

Issued Date: 07/16/2021

Cindy D. McCarty  
 East Kentucky Network, LLC  
 101 Technology Trail  
 Ivel, KY 41642

**\*\* DETERMINATION OF NO HAZARD TO AIR NAVIGATION \*\***

The Federal Aviation Administration has conducted an aeronautical study under the provisions of 49 U.S.C., Section 44718 and if applicable Title 14 of the Code of Federal Regulations, part 77, concerning:

Structure: Antenna Tower Moore's Creek  
 Location: Annville, KY  
 Latitude: 37-17-09.17N NAD 83  
 Longitude: 84-01-30.77W  
 Heights: 1235 feet site elevation (SE)  
 310 feet above ground level (AGL)  
 1545 feet above mean sea level (AMSL)

This aeronautical study revealed that the structure does not exceed obstruction standards and would not be a hazard to air navigation provided the following condition(s), if any, is(are) met:

As a condition to this Determination, the structure is to be marked/lighted in accordance with FAA Advisory circular 70/7460-1 M, Obstruction Marking and Lighting, 24-hr med strobes-Chapters 4,6(MIWOL),&15.

Any failure or malfunction that lasts more than thirty (30) minutes and affects a top light or flashing obstruction light, regardless of its position, should be reported immediately to (877) 487-6867 so a Notice to Airmen (NOTAM) can be issued. As soon as the normal operation is restored, notify the same number.

It is required that FAA Form 7460-2, Notice of Actual Construction or Alteration, be e-filed any time the project is abandoned or:

- At least 10 days prior to start of construction (7460-2, Part 1)
- Within 5 days after the construction reaches its greatest height (7460-2, Part 2)

The use of a 24-hour medium intensity flashing white light system in urban and rural areas often results in complaints.

This determination expires on 01/16/2023 unless:

- (a) the construction is started (not necessarily completed) and FAA Form 7460-2, Notice of Actual Construction or Alteration, is received by this office.

- (b) extended, revised, or terminated by the issuing office.
- (c) the construction is subject to the licensing authority of the Federal Communications Commission (FCC) and an application for a construction permit has been filed, as required by the FCC, within 6 months of the date of this determination. In such case, the determination expires on the date prescribed by the FCC for completion of construction, or the date the FCC denies the application.

NOTE: REQUEST FOR EXTENSION OF THE EFFECTIVE PERIOD OF THIS DETERMINATION MUST BE E-FILED AT LEAST 15 DAYS PRIOR TO THE EXPIRATION DATE. AFTER RE-EVALUATION OF CURRENT OPERATIONS IN THE AREA OF THE STRUCTURE TO DETERMINE THAT NO SIGNIFICANT AERONAUTICAL CHANGES HAVE OCCURRED, YOUR DETERMINATION MAY BE ELIGIBLE FOR ONE EXTENSION OF THE EFFECTIVE PERIOD.

This determination is based, in part, on the foregoing description which includes specific coordinates, heights, frequency(ies) and power. Any changes in coordinates, heights, and frequencies or use of greater power, except those frequencies specified in the Colo Void Clause Coalition; Antenna System Co-Location; Voluntary Best Practices, effective 21 Nov 2007, will void this determination. Any future construction or alteration, including increase to heights, power, or the addition of other transmitters, requires separate notice to the FAA. This determination includes all previously filed frequencies and power for this structure.

If construction or alteration is dismantled or destroyed, you must submit notice to the FAA within 5 days after the construction or alteration is dismantled or destroyed.

This determination does include temporary construction equipment such as cranes, derricks, etc., which may be used during actual construction of the structure. However, this equipment shall not exceed the overall heights as indicated above. Equipment which has a height greater than the studied structure requires separate notice to the FAA.

This determination concerns the effect of this structure on the safe and efficient use of navigable airspace by aircraft and does not relieve the sponsor of compliance responsibilities relating to any law, ordinance, or regulation of any Federal, State, or local government body.

A copy of this determination will be forwarded to the Federal Communications Commission (FCC) because the structure is subject to their licensing authority.

If we can be of further assistance, please contact our office at (718) 553-2611, or [angelique.eersteling@faa.gov](mailto:angelique.eersteling@faa.gov). On any future correspondence concerning this matter, please refer to Aeronautical Study Number 2021-ASO-18968-OE.

**Signature Control No: 481495591-488282930**  
Angelique Eersteling  
Technician

( DNE )

Attachment(s)  
Case Description  
Frequency Data  
Map(s)

cc: FCC




**Case Description for ASN 2021-ASO-18968-OE**

A new 300' self supporting with top mounted antennas or other appurtenances (overall height of 310')


Frequency Data for ASN 2021-ASO-18968-OE

LOW FREQUENCY	HIGH FREQUENCY	FREQUENCY UNIT	ERP	ERP UNIT
6	7	GHz	55	dBW
6	7	GHz	42	dBW
10	11.7	GHz	55	dBW
10	11.7	GHz	42	dBW
17.7	19.7	GHz	55	dBW
17.7	19.7	GHz	42	dBW
21.2	23.6	GHz	55	dBW
21.2	23.6	GHz	42	dBW
614	698	MHz	1000	W
614	698	MHz	2000	W
698	806	MHz	1000	W
806	901	MHz	500	W
806	824	MHz	500	W
824	849	MHz	500	W
851	866	MHz	500	W
869	894	MHz	500	W
896	901	MHz	500	W
901	902	MHz	7	W
929	932	MHz	3500	W
930	931	MHz	3500	W
931	932	MHz	3500	W
932	932.5	MHz	17	dBW
935	940	MHz	1000	W
940	941	MHz	3500	W
1670	1675	MHz	500	W
1710	1755	MHz	500	W
1850	1910	MHz	1640	W
1850	1990	MHz	1640	W
1930	1990	MHz	1640	W
1990	2025	MHz	500	W
2110	2200	MHz	500	W
2305	2360	MHz	2000	W
2305	2310	MHz	2000	W
2345	2360	MHz	2000	W
2496	2690	MHz	500	W


Verified Map for ASN 2021-ASO-18968-OE

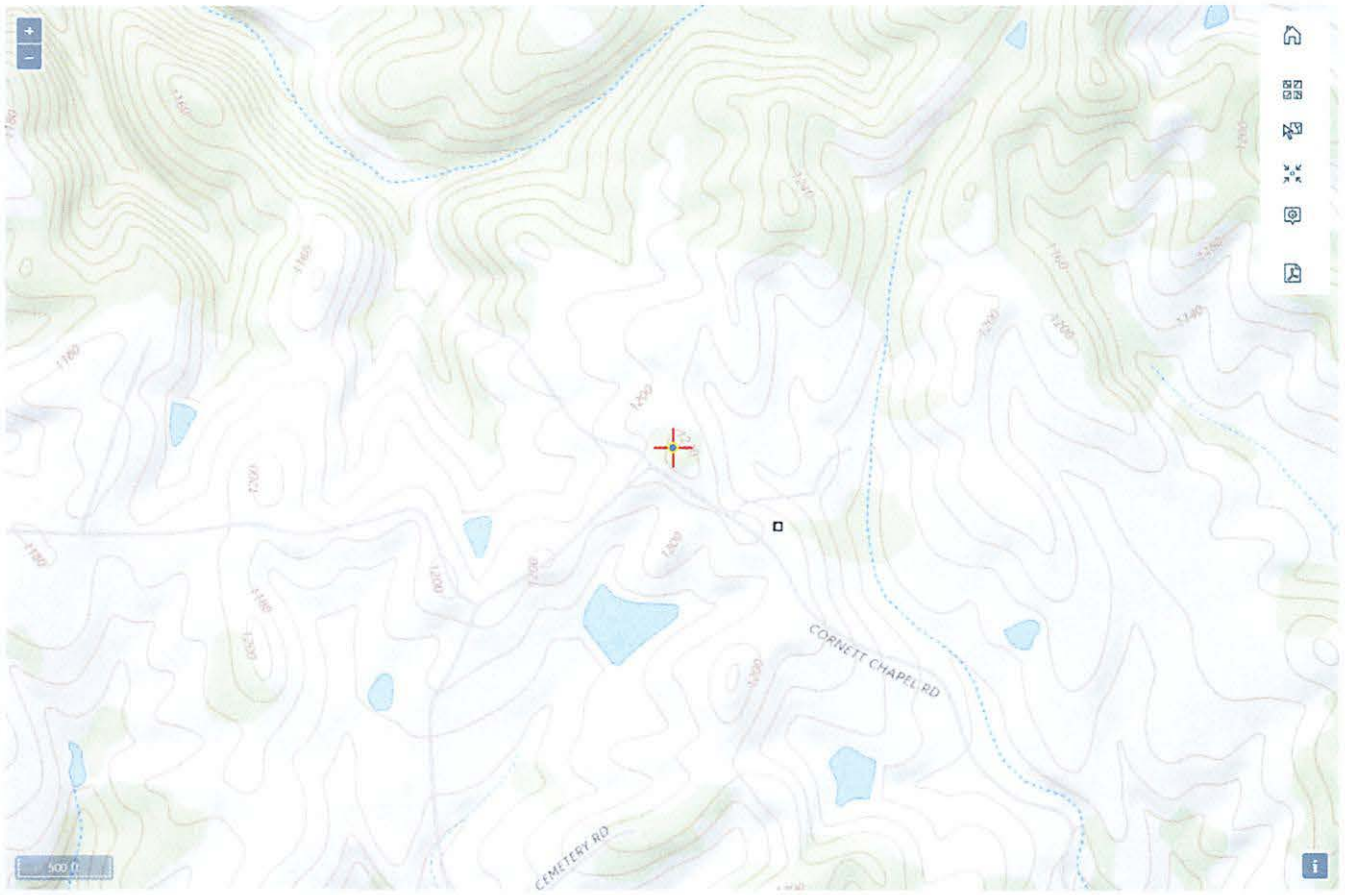

TOPO Map for ASN 2021-ASO-18968-OE

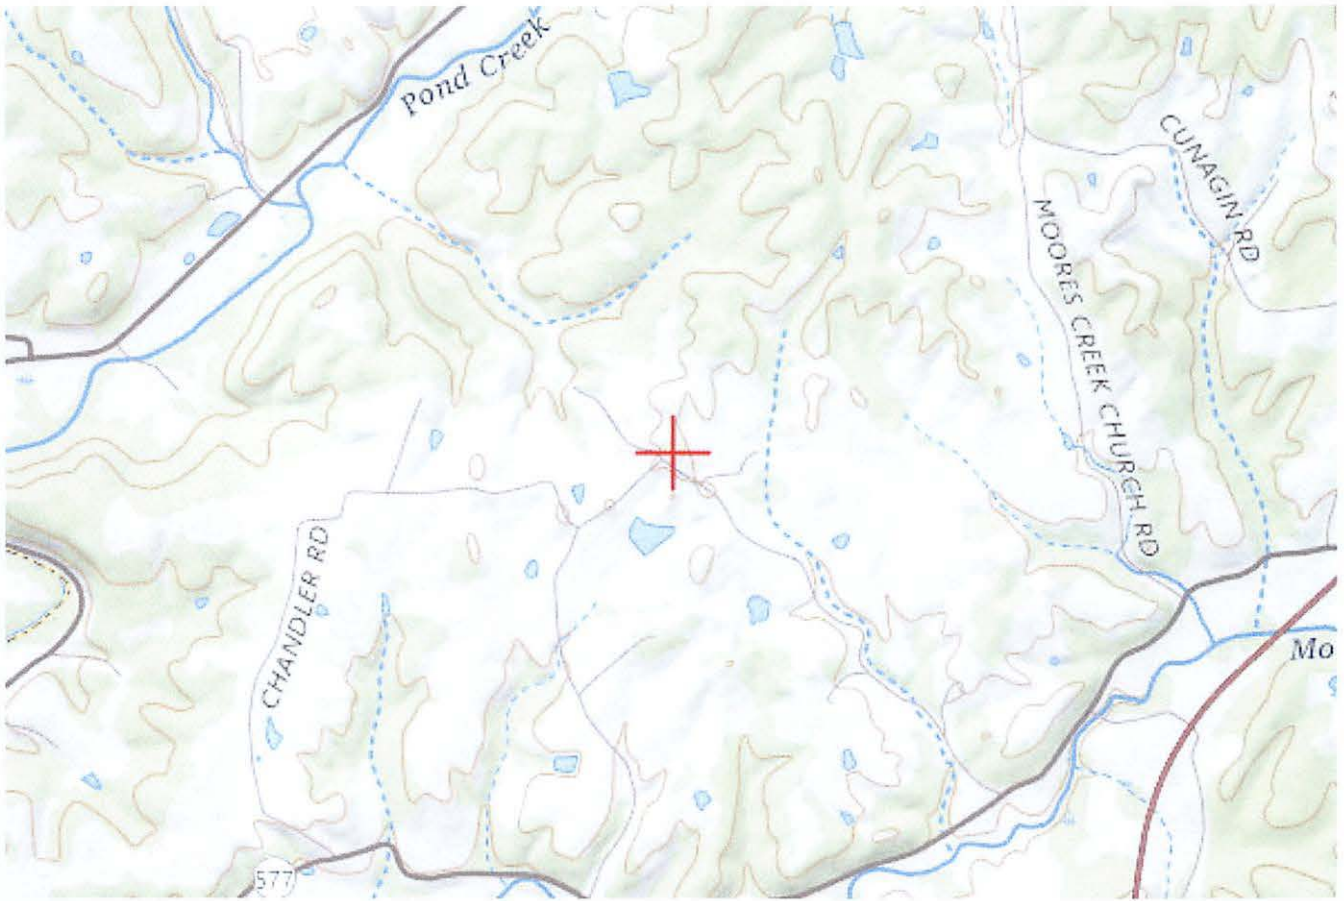

Sectional Map for ASN 2021-ASO-18968-OE

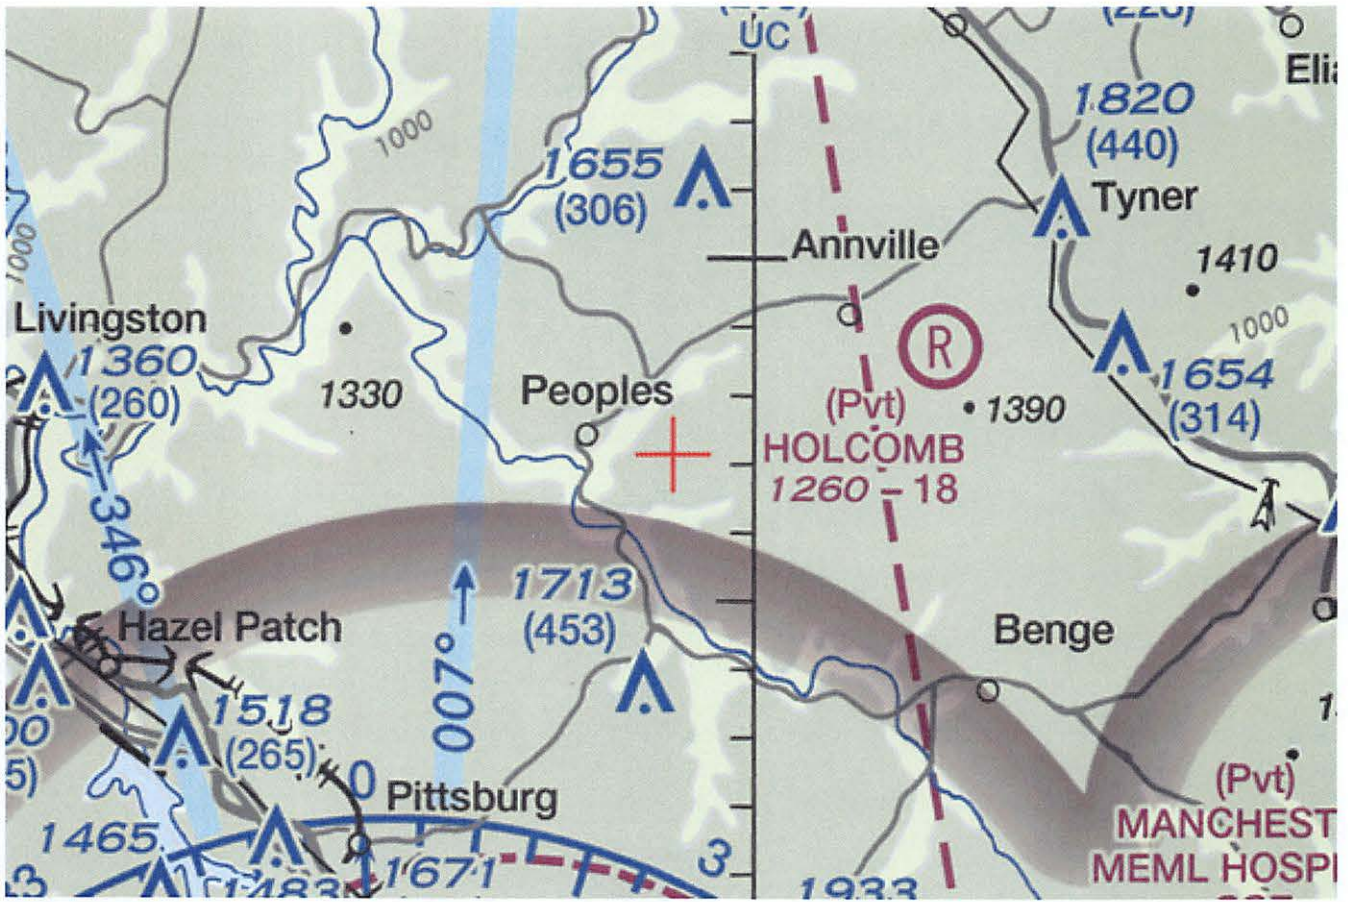



ANDY BESHEAR  
Governor

**KENTUCKY AIRPORT ZONING COMMISSION**  
Office of Audits, 200 Mero Street, 4th floor  
Frankfort, KY 40622  
[www.transportation.ky.gov](http://www.transportation.ky.gov)  
502-782-4043

JIM GRAY  
Secretary

**APPROVAL OF APPLICATION**

August 19, 2021

**APPLICANT**

East Kentucky Network, LLC  
Cindy McCarty  
101 Technology Trail  
Ivel, KY 41642

**SUBJECT:** AS-JACKSON-LOZ-2021-069

**STRUCTURE:** Antenna Tower  
**LOCATION:** Annville, KY  
**COORDINATES:** 37° 17' 9.17" N / 84° 1' 30.77" W  
**HEIGHT:** 310' AGL/1545' AMSL

The Kentucky Airport Zoning Commission has approved your application for a permit to construct 310' AGL/1545' AMSL Antenna Tower near Annville, KY 37° 17' 9.17" N / 84° 1' 30.77" W.

This permit is valid for a period of 18 Month(s) from its date of issuance. If construction is not completed within said 18-Month period, this permit shall lapse and be void, and no work shall be performed without the issuance of a new permit.

MIWOL Obstruction Lighting Required.

***Randall S. Royer***

Randall S. Royer, Executive Director  
Office of Audits  
Acting Administrator  
[Randall.Royer@ky.gov](mailto:Randall.Royer@ky.gov)  
[Jason.Salazar-Munoz@ky.gov](mailto:Jason.Salazar-Munoz@ky.gov)



An Equal Opportunity Employer M/F/D

**Ex. 7**

## Driving Direction for Moore's Creek

- 1) Beginning at 101 Main Street, Mckee, Jackson County, Kentucky head east on US-421 S/Main Street.
- 2) Drive 10.7 miles to the intersection of US- 421 and KY- 30.
- 3) Turn right onto KY-30 and drive 7.1 miles to the intersection of KY-30 and KY- 577.
- 4) Turn right onto KY-577 W and drive 1.0 mile.
- 5) Turn right onto Cornett Chapel Road and drive 1.1 miles.
- 6) Site road will on your right (sign posted).
- 7) Walk 450 feet up the hill to site (sign posted).

Written by:

Daryl Bartley

Appalachian Wireless

(606)-791-0310



# Moore's Creek


Location:

1239 Cornett Chapel Road  
Annville, KY 40402

Coordinates:

37°17' 09.17"  
84° 01' 30.77"

## Legend

 1/2 Mile Search Area

Proposed Moore's Creek Tower 

Chandler Rd

Chandler Rd

Cornett Chapel Rd

C1-1383

Cornett Chapel Rd

Google Earth

2000 ft



**Ex. 8**

MEMORANDUM OF LEASE

THIS MEMORANDUM OF LEASE is made and entered into on this 6<sup>th</sup> day of May, 2021, with a commencement date of May 1, 2021 (the "Commencement Date"), by and between **HARRY NICHOLSON** and **RAMONA NICHOLSON**, a married couple, with an address <sup>R L N</sup> of ~~708~~ 786 Cornett Chapel Road, Annville, Kentucky 40402, hereinafter referred to as "Lessors", and **EAST KENTUCKY NETWORK, LLC D/B/A APPALACHIAN WIRELESS**, a Kentucky limited liability company, with a mailing address of 101 Technology Trail, Ivel, Kentucky, 41642, hereinafter referred to as "Lessee."

WITNESSETH

1. **Demised Premises.** For good and valuable consideration, Lessors leased to Lessee, and Lessee has leased from Lessors that certain tract of real estate located in Jackson County, Kentucky, and being a portion of the same land conveyed to Lessors by Deed dated January 16, 1961, and recorded on January 18, 1961, in Deed Book 66, Page 21, in the Jackson County Clerk's Office. Said property is more particularly described in the description **attached** hereto and made a part hereof as **Exhibit A** and the plat **attached** hereto and made a part hereof as **Exhibit B**, prepared by Steve Haywood, Licensed Professional Land Surveyor (hereinafter referred to as the "Premises"). The Lessors have also granted unto Lessee full and complete rights of ingress, egress and regress to and from the Premises over any property owned by Lessors and other associated rights for installation of utilities, maintenance, and other purposes. Lessee has the absolute right to assign, sublease, sublicense or otherwise transfer, in whole or in part, the Leased Premises and the easements and rights-of-way.

2. **Term.** The initial term of the Lease is for a period of five (5) years from the Commencement Date set forth above.

3. **Renewals.** The Lease shall automatically renew for an additional seven (7) terms of five (5) years each, unless Lessee provides sixty (60) days written notice prior to the end of the current term that it does not wish to renew.

4. **Binding Effect.** All of the terms, conditions, and covenants hereof shall be binding and inure to the benefit of the parties and their respective heirs, representatives, successors, and assigns.

5. **Purpose.** This Memorandum of Lease is prepared solely for the purpose of recordation, and is not intended to, nor shall it be deemed to, modify any of the terms and conditions set forth in the Lease, nor to construe any of the rights, duties or responsibilities of Lessors and Lessee. In the event of any conflict between the terms and conditions of this Memorandum and the terms and conditions of the Lease, the terms and conditions of the Lease shall supersede and control.

**[THE REMAINDER OF THIS PAGE INTENTIONALLY LEFT BLANK.]**

IN WITNESS WHEREOF, Lessors and Lessee have caused their names to be signed hereto, as of the date(s) indicated below.

LESSORS:

Harry Nicholson  
HARRY NICHOLSON


Ramona Nicholson  
RAMONA NICHOLSON

COMMONWEALTH OF KENTUCKY,  
COUNTY OF Jackson, TO WIT;

The foregoing instrument was acknowledged before me on this 6<sup>th</sup> day of May, 2021, by Harry and Ramona Nicholson, Lessors.

Rainie D. Helton  
Notary Public  
Commission No.: KYNP375

My Commission Expires 2-6-2024

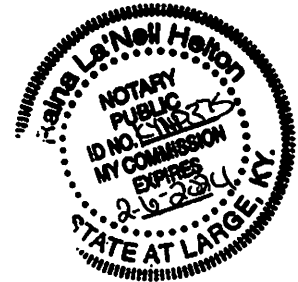

[SIGNATURES CONTINUE ON NEXT PAGE.]

LESSEE:

EAST KENTUCKY NETWORK, LLC D/B/A  
APPALACHIAN WIRELESS

WA Gillum

By: W.A. Gillum  
Its: CEO/ General Manager

COMMONWEALTH OF KENTUCKY  
COUNTY OF Floyd

The foregoing instrument was acknowledged before me on this 12<sup>th</sup> day of May, 2021, by W.A. Gillum, CEO/General Manager of East Kentucky Network, LLC d/b/a Appalachian Wireless, Lessee.

Raina S. Helton

Notary Public  
Commission No.: KYNP375

My Commission Expires 2-16-2024



This instrument was prepared by:

Krystal Branham

Krystal Branham, Attorney  
101 Technology Trail  
Ivel, Kentucky 41642  
(606) 477-2355


Lease Description  
Portion of the Harry Nicholson property  
Moores Creek Kentucky

A certain track of property located on Cornett Chapel Road near the community of Annville, Jackson County, Kentucky and more particularly described as follows:


Unless state otherwise any monument referred to herein as a re-bar is a set ½ inch re-bar 18 inches in length with a brass tag stamped LS #2661. All bearings stated herein are referred to the Kentucky Single Zone State Plane Coordinate System NAD 1983.


Beginning at a set re-bar at a metal fence post on the ridge and being on the common boundary line between Harry Nicholson (Deed Book 86 Page 21) and Tyler Cruse (deed Book 219 Page 272) and being S 20°17'56" W a distance of 18.81' feet from a found re-bar with cap stamped PLS 3307 at the corner of Harry Nicholson and John T., Morgan (Deed Book 222 Page 615) and said point of beginning have Kentucky Single Zone NAD 83 coordinate of N: 3,632,352.38 E:5,423,029.22; Thence, running down the ridge S 07°37'12" E a distance of 56.90' to a set re-bar; Thence, S 17°14'09" E a distance of 30.11' to a set re-bar; Thence, down the hill S 72°47'16" W a distance of 90.33' to a set re-bar; Thence, around the hill N 17°26'57" W a distance of 97.76' to a set re-bar; Thence, up the N 79°21'15" E a distance of 100.87' to the point of beginning and containing 8646.90 square feet or 0.20 acres more or less according to a survey conducted by persons under the direct supervision of Steven E. Haywood, PLS #2661, with Summit Engineering on April 21, 2021 and being a portion of the tract of land conveyed to Harry Nicholson by Herbert Nicholson and Almalee Nicholson, his wife, by deed dated January 16, 1961 and recorded in Deed Book 66 Page 21 which is in the records of the Jackson County, Kentucky Court Clerk's office.

Also to be included is a right of way for an access road from Jackson County, KY Cornett Chapel Road to the above described tract of land partly along an existing road and a proposed new section of road leading from the existing road to the above described tract of land which is shown on Plat of Lease Area. Also to be included is a right to install fiber and utility lines in or along said access road and/or such other location to be agreed upon by the parties. See attached Exhibit Map titled Showing Proposed and Existing Access Road Moores Tower site for the general location of the existing and proposed road.



Steven E. Haywood, PLS #2661  
Date 4/26/2021

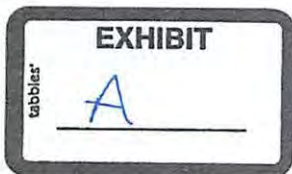

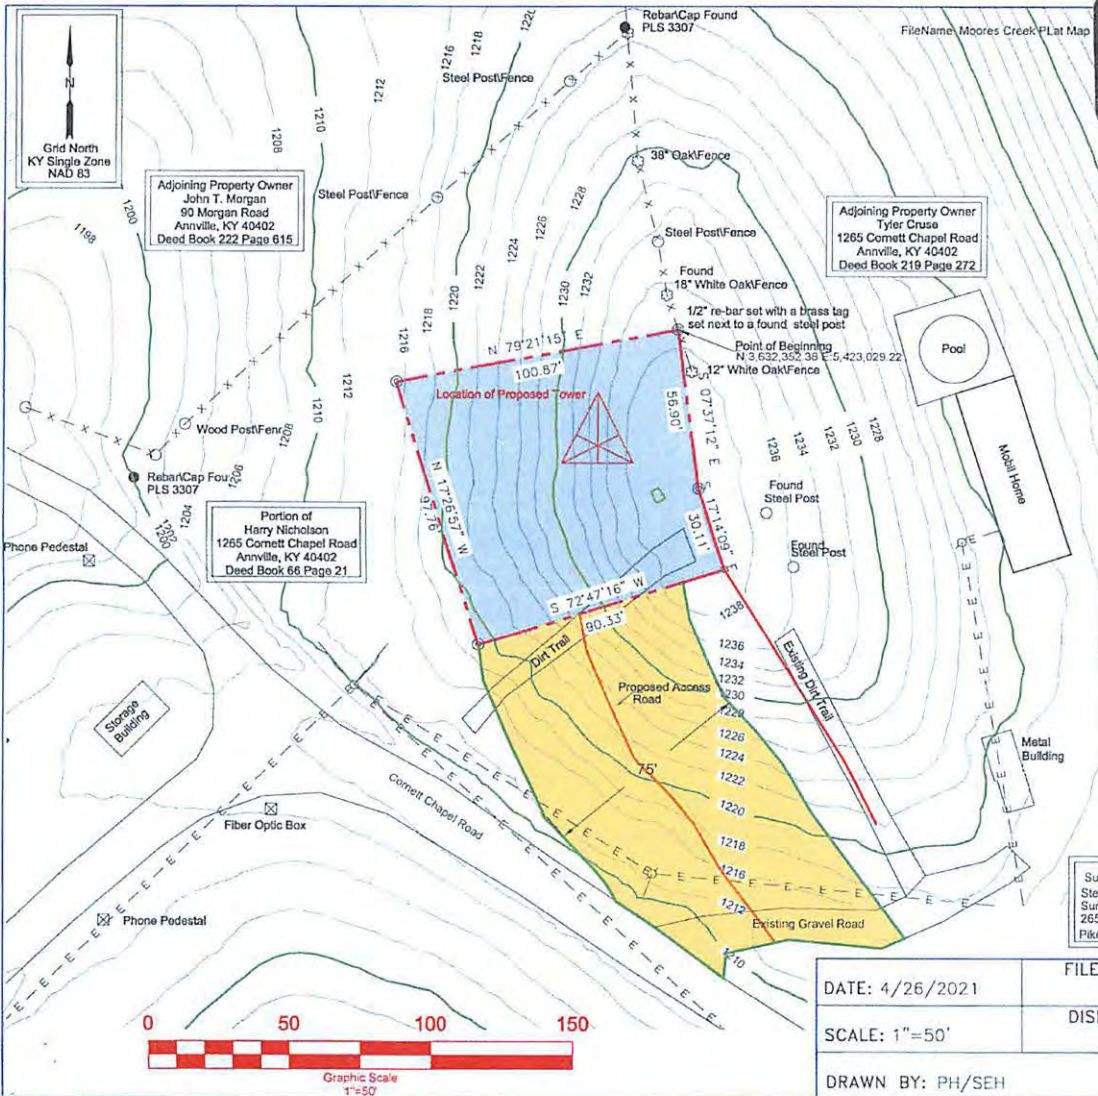

**EXHIBIT**  
 B

**Flood Hazard Information:**  
 The site shown hereon does not lie within a Flood Hazard area.  
 FIRM Panel 225 of 275  
 Jackson County, Kentucky  
 Map # 21109C0225C  
 Map Effective Date: 03/3/2009

**Proposed Tower Location:**  
 LAT: 37°17'30.17043"  
 LON: 84°01'30.77539"  
 N: 3,632,311.28  
 E: 5,423,001.29  
 Existing GD EL: 1235.00 +/-



The tract of land shown hereon is located on a ridge between Peoples and Moores Creek in Jackson County, Kentucky and being on the water shed of Pond Creek of the South Fork of Rockcastle River

The tract of land shown hereon is a portion of the tract of land conveyed to Harry Nicholson by Herbert Nicholson and Alma Lee Nicholson, his wife, by deed dated January 18, 1961 and recorded in Deed Book 66 Page 21 which is in the records of the Jackson County, Kentucky Court Clerk's office.

The contours shown hereon are based on NAD83 LIDAR Mapping

Area of Lease:  
 8,646.90 Sq. Ft.  
 0.20 Acres +/-

**Client Information:**  
 East Kentucky Network  
 d/b/a Appalachian Wireless  
 101 Technology Trail  
 Ivel, KY 41642

**Owner Information:**  
 Harry Nicholson  
 785 Chappel Hill Road  
 Annville, KY 40402  
 Deed Book 66 Page 21

- Legend**
- ⊙ 1/2" re-bar set with a brass tag stamped Summit Engineering, L.S. #2661 unless otherwise noted.
  - Corner - No monument set
  - ⊕ Fence Post
  - ⊕ Tree (Type Noted)
  - Boundary Line
  - x-x- Boundary Line With Fence Line
  - - - Adjoining Property Lines With Fence
  - - - Electric Line
  - △ Proposed Tower Location



**Survey Dates:**  
 12/21/20  
 01/04/21  
 02/19/21  
 04/21/21

**Surveyor Information:**  
 Steven E. Haywood, PLS #2661  
 Summit Engineering, Inc.  
 265 Hambley Boulevard  
 Pikeville, KY 41501



**SURVEYOR'S STATEMENTS**

- The survey shown hereon was conducted under my direct supervision.
- The method used was by random traverse with sideshots.
- The mathematical error of closure was 1:51,222.
- The bearings and distances were not adjusted for closure.
- The basis for the bearings: Grid North, KY Single Zone NAD 83
- This is a Class "B" Rural survey.
- This plat of survey represents a Boundary Survey and complies with 201 KAR 18:150

*Steven E. Haywood* 4-26-21  
 Steven E. Haywood PLS No. 2661 Date:



DATE: 4/26/2021  
 SCALE: 1"=50'  
 DRAWN BY: PH/SEH

FILENAME:  
 DISK NO.

**East Kentucky Network**  
 d/b/a Appalachian Wireless  
 101 Technology Trail Ivel, KY 41642  
 Plot of Lease Area  
 Proposed Moores Creek Tower Site  
 Portion of the Harry Nicholson Property  
 Located on Moores Creek Annville, Jackson County, KY





**SUMMIT ENGINEERING INC.**  
  
 160 Lank Branch  
 PO Box 300  
 Pikeville, KY 41502  
 606-432-1447  
 Pikeville, KY  
 Lexington, KY  
 S. Charleston, WV



**Ex. 9**

# MOORES CREEK TOWER

SITE SURVEY WITH PROPOSED TOWER & BUILDING LOCATION

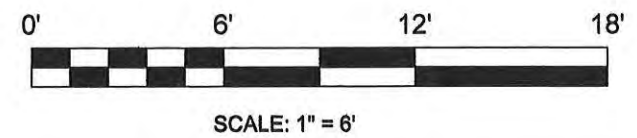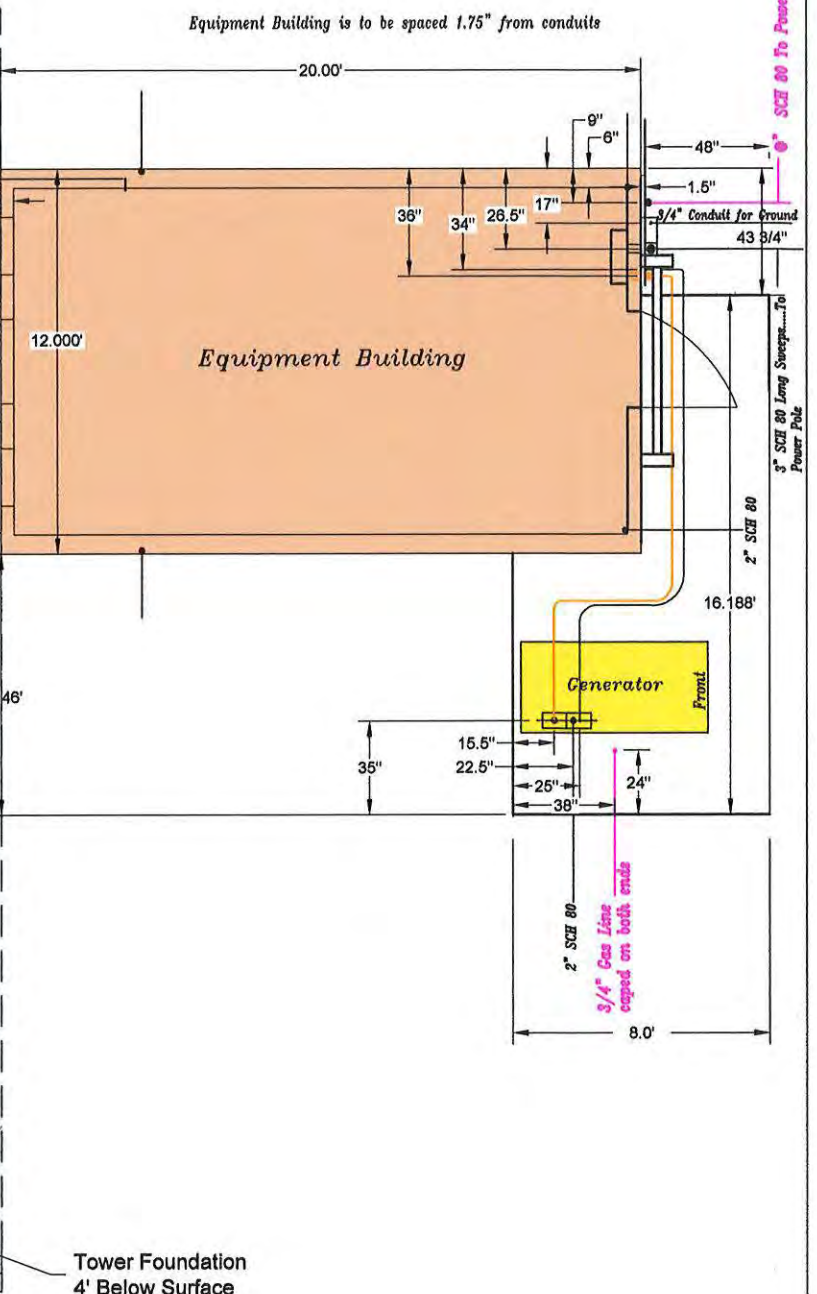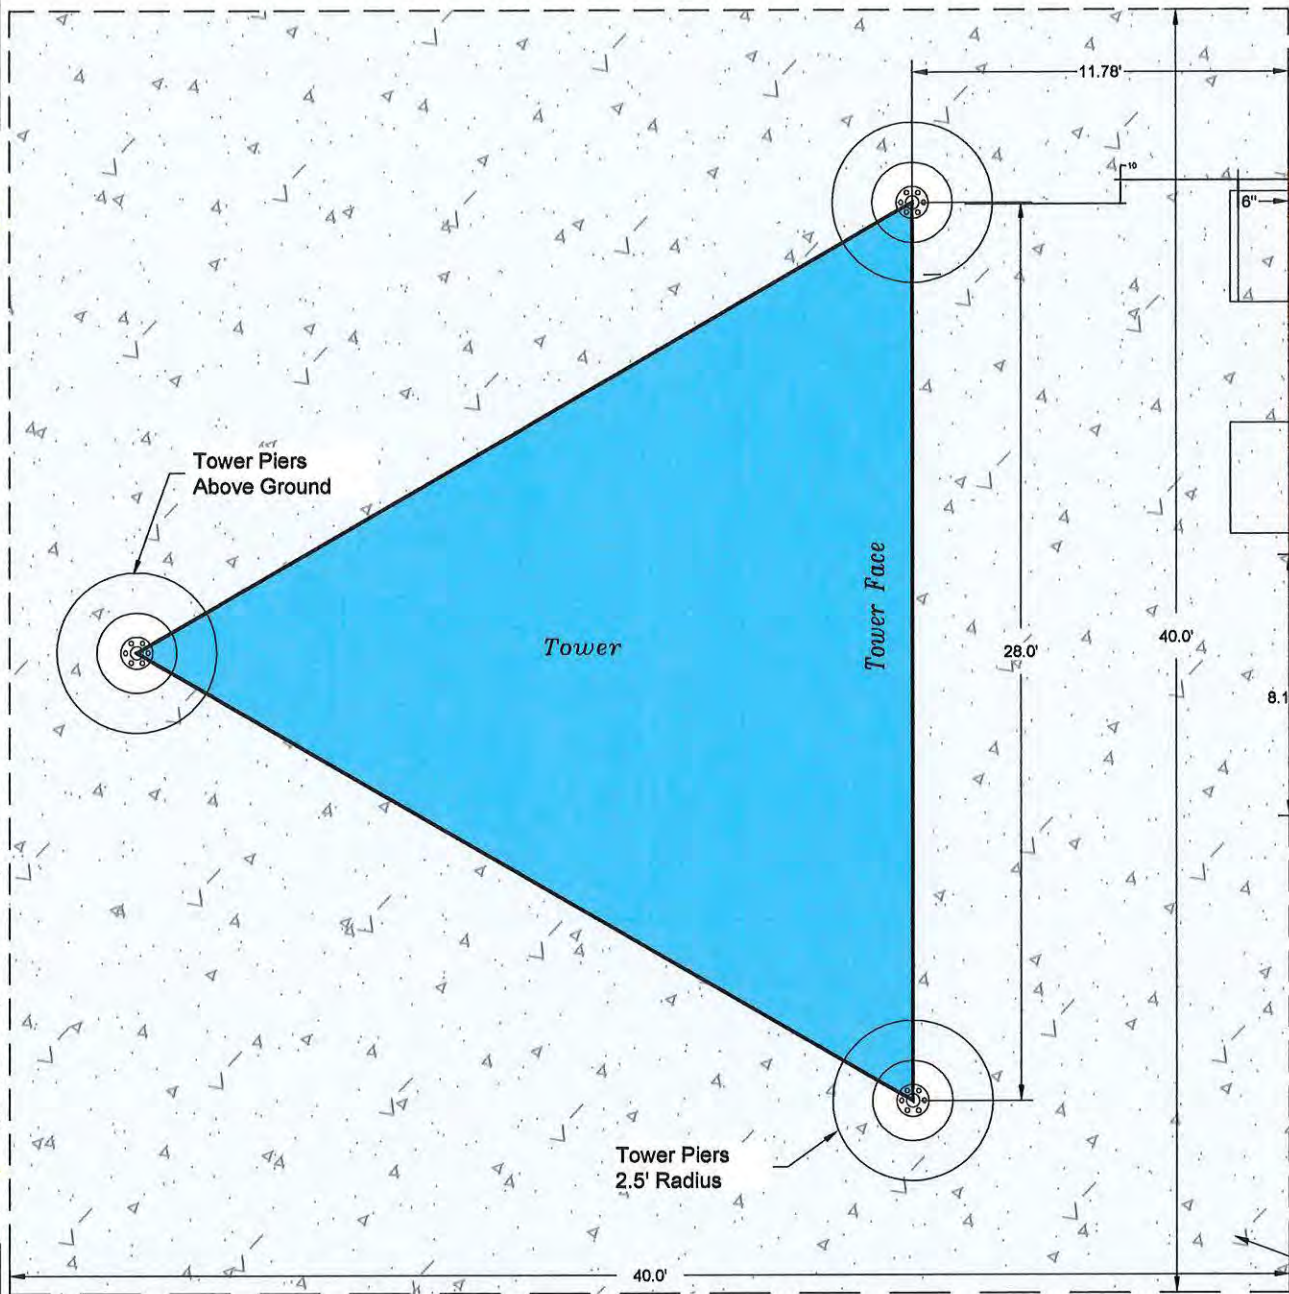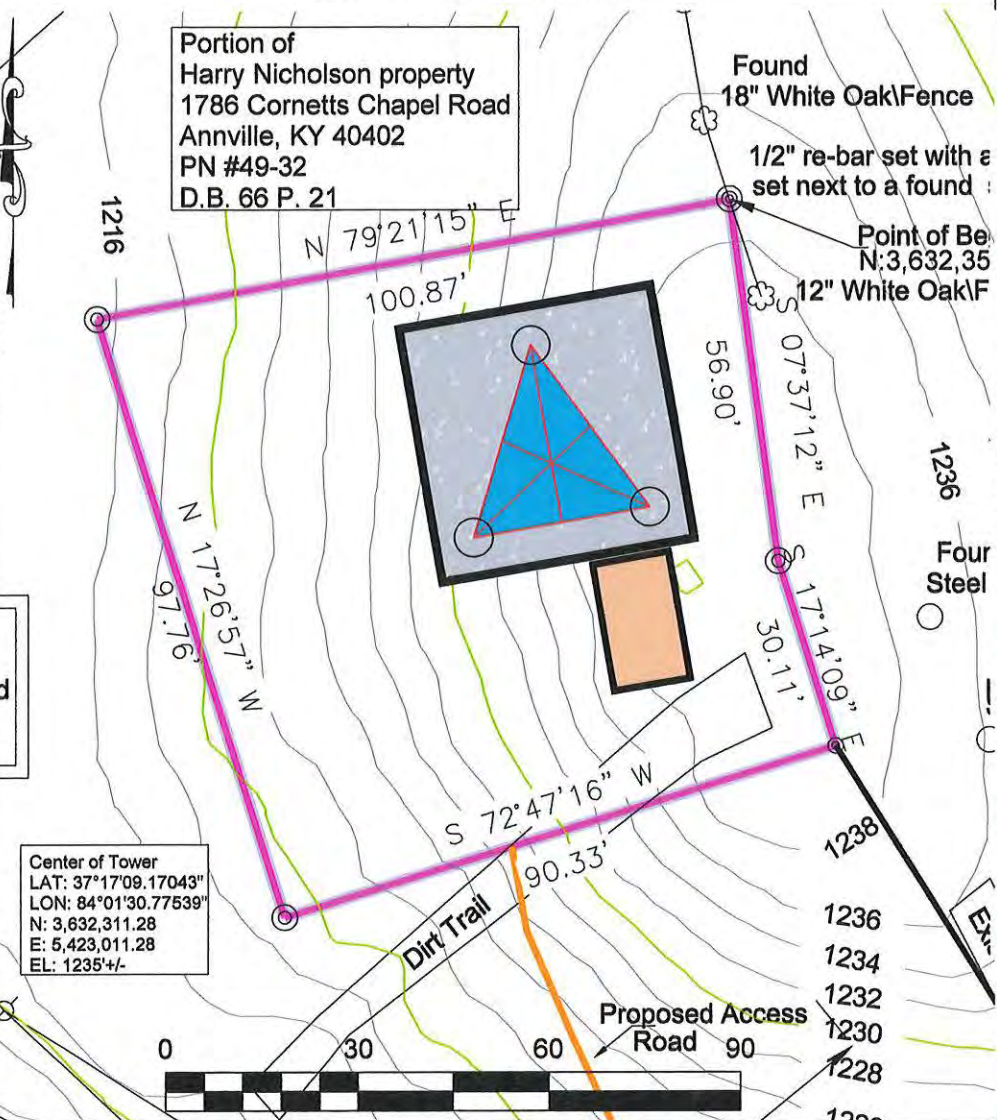

David Rasnick PE# 12713 DATE 10-25-24




David Rasnick, PE #12713  
160 Lank Branch  
Pikeville, KY 41501  
606-432-1447

<b>EAST KENTUCKY NETWORK</b> D/B/A APPALACHIAN WIRELESS 101 TECHNOLOGY TRAIL, IVEL, KY 41643				<b>SUMMIT ENGINEERING, INC.</b> 160 LANK BRANCH PIKEVILLE, KY, 41501 (606) 432-1447
Moores Creek Tower Site Plan Map Located on a ridge between Peoples and Moores Creek in Jackson County, Kentucky				
Scale: As Noted	Drawn By: SH	Chk By:	Apprvd. By:	PER. NO:
				ATT:

Steven E. Haywood, PLS #2661 DATE 10-22-24

**Ex. 10**

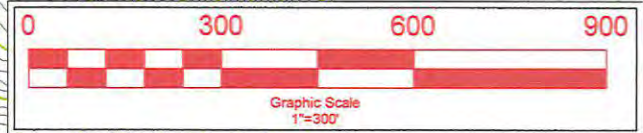

The tract of land shown hereon is located on a ridge between Peoples and Moores Creek in Jackson County, Kentucky and being on the water shed of Pond Creek of the South Fork of Rockcastle River.

The proposed tower shown hereon is located on the same tracts of land leased to East Kentucky Network, LLC d/b/a Appalachian Wireless by Harry Nicholson by Assignment of Perpetual Easement, Property lines shown hereon are based on information provided by the Jackson County PVA office on 04/28/2021.

Access from the intersection of Kentucky State Route 577 and Cornett Chapel Road. Travel North West on Cornett Chapel Road for 1.05+/- miles to a gravel road on the right side of road. Turn onto said gravel road and then turn left on new access to the tower site.

Topography of the area surrounding the tower site is forest, pasture an farm land with rolling hill terrain with slopes ranging from ±10% to ±30%. Land use within the 500' radius is undisturbed forest, pasture and farm land.

Contours shown hereon were taken from Lidar Mapping. Contour interval = 2'

Summit Engineering, Inc. makes no warranty as to the title or ownership of property.

Adjoining land owners listed are based on Property Valuation Administration (PVA) records issued by a representative from Jackson County, to be in compliance with all statutory and regulatory requirements before the Kentucky Public Service Commission and for telecommunication.

Proposed tower site IS NOT in the 100 year flood hazard area and has a average elevation of 1,235'. Firm Map 21109C0225C Map Effective: 8/01/2009

The utility lines shown hereon represent the utilities as they were observed in the field. The lines and structures have not been marked therefor, the locations of all utilities may not be shown.

**UTILITIES**

**Electric**  
Jackson Energy  
115 Jackson Energy Lane  
McKee, KY 40447  
1-800-262-7480

**Telephone**  
Peoples Rural Telephone Cooperative  
180 Main Street South  
McKee, KY 40447  
(606) 593-5000 606-287-7101

**Water**  
Jackson County Water Association  
186 Beulah Lake Road  
McKee, KY 40447  
606-287-7009

**Natural Gas**  
None observed


[Note: 200' Road Radius lies within the 500' Tower Radius]

**Legend**

- Lease Boundary
- Property Line From PVA Office
- Gas Line
- Electric Line
- Telephone and Cable
- Gas Well
- Proposed 300' Tower

- 1** Harry Nicholson  
1786 Cornetts Chapel Road  
Annnville, KY 40402  
Parcel Number 49-32
- 2** Tammy Jo Morgan  
Cynthia Ann Wilson  
Anthony Estridge  
90 Morgan Road  
Annnville, KY 40402  
Parcel Number 48-57
- 3** Baker Jessie  
821 HWY 2002  
McKee, KY 40447  
Parcel Number 48-58D
- 4** Cornetts Chappel Chapel  
KY 577  
Annnville, KY 40402  
Parcel Number 49-30
- 5** Chad Tyler & Kimberly Cruse  
1265 Cornett Chapel Road  
Annnville, KY 40402  
Parcel Number 48-58F
- 6** Harry Nicholson  
1786 Cornetts Chapel Road  
Annnville, KY 40402  
Parcel Number 49-32
- 7** Hershel Boggs  
P.O.Box 14  
Annnville, KY 40402  
Parcel Number 49-28A

Steven E. Haywood, PLS #2661  
160 Lank Branch  
Pikeville, KY 41501  
606-432-1447

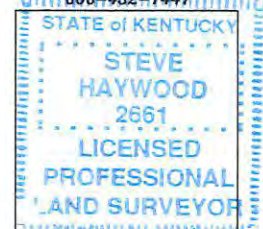

I hereby certify that the information depicted by this map is correct to the best of my knowledge and is in accordance with the record data as found in the office of the Property Valuation Administrator of Jackson County, Kentucky.

*Steven E. Haywood* 10-22-21  
Steven E. Haywood, PLS #2661 Date

[Note: Property lines shown hereon have not been surveyed in the field. This map is for exhibit only and Not for the sale or transfer of property.]


DATE: 10/21/2021	FILENAME:	<b>East Kentucky Network</b> d/b/a Appalachian Wireless 101 Technology Trail Ivel, KY 41642  Property Owner Map Moores Creek Tower Site Moores Creek Annnville, Jackson County, Kentucky	<b>SUMMIT ENGINEERING INC.</b>  160 Lank Branch PO Box 3007 Pikeville, KY 41502 606-432-1447	Pikeville, KY Lexington, KY Charleston, WV
SCALE: 1"=300'	DISK NO.			
DRAWN BY: seh				

**Ex. 11**

# MOORES CREEK VERTICAL PROFILE SKETCH APPALACHIAN WIRELESS



Vicinity Map  
Not to Scale  
Google Image

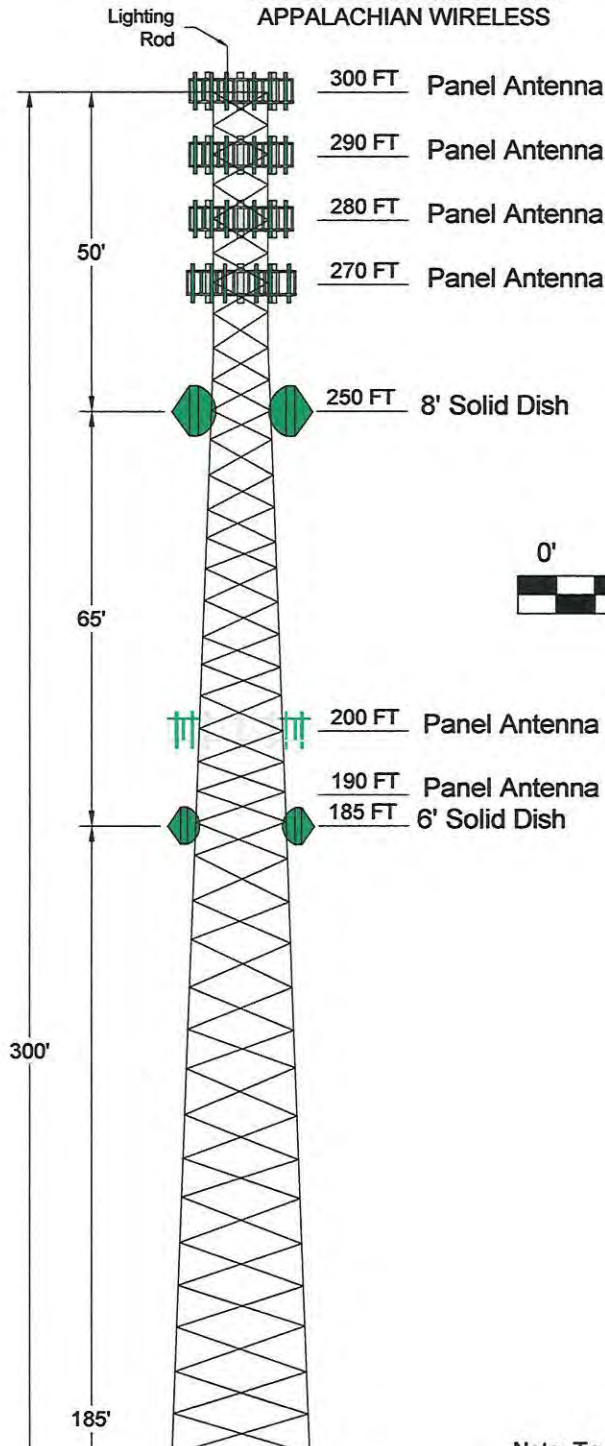

Graphic Scale


1" = 30'

Proposed Tower Location:  
LAT: 37°17'09.17043"  
LON: 84°01'30.77539"  
N: 3,632,311.28  
E: 5,423,001.29  
Existing GD.EL: 1235.00'+/-


Note: Tower Foundation & distance between Tower Legs may change due to design criteria, by others.

Note: This is a vertical sketch of the tower indicating the proposed antenna and dish elevations. No design criteria was considered in the preparations of this drawing.

The information shown hereon is correct to the best of my knowledge

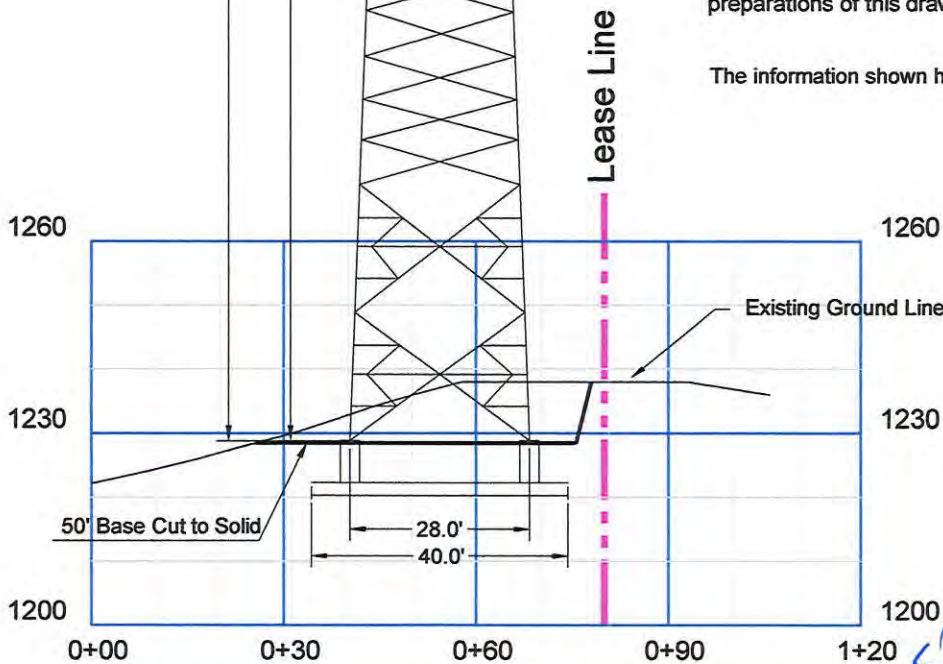

David Rasnick, PE #12713  
160 Lank Branch  
Pikeville, KY  
606-432-1447

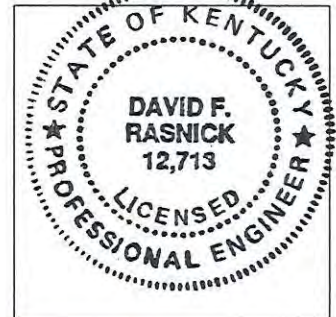

*David Rasnick* 12,713 10-25-21  
David Rasnick PE #12713 Date

DATE: 10/21/2021	SCALE: 1"=30'	<b>East Kentucky Network</b> D/B/A/ Appalachian Wireless 101 Technology Trail, Ivel, KY 41642	<b>SUMMIT ENGINEERING, INC</b> 160 LANK BRANCH PIKEVILLE, KY. 41501 (606) 432-1447
DRAWN BY: SH			
File Name: Z:\East Ky Network\Moores Creek\Vertical Tower Drawing\Moores Creek Vertical Tower.dwg		Vertical Profile Sketch Moores Creek Tower Moores Creek Jackson County, KY	
		LEXINGTON, KY	PIKEVILLE, KY SOUTH CHARLESTON, WV

**Ex. 12**

Utility ID	Utility Name	Utility Type	Class	City	State
4107900	365 Wireless, LLC	Cellular	D	Atlanta	GA
4109300	Access Point, Inc.	Cellular	D	Cary	NC
4108300	Air Voice Wireless, LLC	Cellular	A	Bloomfield Hill	MI
4110650	Alliant Technologies of KY, L.L.C.	Cellular	C	Morristown	NJ
44451184	Alltel Communications, LLC	Cellular	A	Basking Ridge	NJ
4110850	AltaWorx, LLC	Cellular	C	Fairhope	AL
4107800	American Broadband and Telecommunications Company	Cellular	C	Toledo	OH
4108650	AmeriMex Communications Corp.	Cellular	D	Dunedin	FL
4105100	AmeriVision Communications, Inc. d/b/a Affinity 4	Cellular	D	Virginia Beach	VA
4110700	Andrew David Balholm dba Norcell	Cellular	C	Clayton	WA
4108600	BCN Telecom, Inc.	Cellular	D	Morristown	NJ
4110550	Blue Casa Mobile, LLC	Cellular	D	Santa Barbara	CA
4108750	Blue Jay Wireless, LLC	Cellular	C	Carrollton	TX
4111050	BlueBird Communications, LLC	Cellular	C	New York	NY
4202300	Bluegrass Wireless, LLC	Cellular	A	Elizabethtown	KY
4107600	Boomerang Wireless, LLC	Cellular	B	Hiawatha	IA
4105500	BullsEye Telecom, Inc.	Cellular	D	Southfield	MI
4110050	CampusSims, Inc.	Cellular	D	Boston	MA
4100700	Cellco Partnership dba Verizon Wireless	Cellular	A	Basking Ridge	NJ
4106600	Cintex Wireless, LLC	Cellular	D	Rockville	MD
4111000	ComApp Technologies LLC	Cellular	C	Melrose	MA
4101900	Consumer Cellular, Incorporated	Cellular	A	Portland	OR
4106400	Credo Mobile, Inc.	Cellular	A	San Francisco	CA
4108850	Cricket Wireless, LLC	Cellular	A	San Antonio	TX
4001900	CTC Communications Corp. d/b/a EarthLink Business I	Cellular	D	Grand Rapids	MI
10640	Cumberland Cellular Partnership	Cellular	A	Elizabethtown	KY
4101000	East Kentucky Network, LLC dba Appalachian Wireless	Cellular	A	Ivel	KY
4002300	Easy Telephone Service Company dba Easy Wireless	Cellular	D	Ocala	FL
4109500	Enhanced Communications Group, LLC	Cellular	D	Bartlesville	OK
4110450	Excellus Communications, LLC	Cellular	D	Chattanooga	TN
4105900	Flash Wireless, LLC	Cellular	C	Concord	NC
4104800	France Telecom Corporate Solutions L.L.C.	Cellular	D	Oak Hill	VA
4109350	Global Connection Inc. of America	Cellular	D	Norcross	GA
4102200	Globalstar USA, LLC	Cellular	B	Covington	LA
4109600	Google North America Inc.	Cellular	A	Mountain View	CA
33350363	Granite Telecommunications, LLC	Cellular	D	Quincy	MA
4106000	GreatCall, Inc. d/b/a Jitterbug	Cellular	A	San Diego	CA
10630	GTE Wireless of the Midwest dba Verizon Wireless	Cellular	A	Basking Ridge	NJ
4110600	Horizon River Technologies, LLC	Cellular	C	Atlanta	GA
4103100	i-Wireless, LLC	Cellular	A	Newport	KY
4109800	IM Telecom, LLC d/b/a Infiniti Mobile	Cellular	D	Tulsa	OK
22215360	KDDI America, Inc.	Cellular	D	New York	NY
10872	Kentucky RSA #1 Partnership	Cellular	A	Basking Ridge	NJ
10680	Kentucky RSA #3 Cellular General	Cellular	A	Elizabethtown	KY
10681	Kentucky RSA #4 Cellular General	Cellular	A	Elizabethtown	KY
4109750	Konatel, Inc. dba telecom.mobi	Cellular	D	Johnstown	PA
4110900	Lunar Labs, Inc.	Cellular	C	Detroit	MI
4107300	Lycamobile USA, Inc.	Cellular	D	Newark	NJ
4108800	MetroPCS Michigan, LLC	Cellular	A	Bellevue	WA
4109650	Mitel Cloud Services, Inc.	Cellular	D	Mesa	AZ
4202400	New Cingular Wireless PCS, LLC dba AT&T Mobility, PCS	Cellular	A	San Antonio	TX
10900	New Par dba Verizon Wireless	Cellular	A	Basking Ridge	NJ
4000800	Nextel West Corporation	Cellular	D	Overland Park	KS
4001300	NPCR, Inc. dba Nextel Partners	Cellular	D	Overland Park	KS



4001800	OnStar, LLC	Cellular	A	Detroit	MI
4110750	Onvoy Spectrum, LLC	Cellular	C	Plymouth	MN
4109050	Patriot Mobile LLC	Cellular	D	Southlake	TX
4110250	Plintron Technologies USA LLC	Cellular	D	Bellevue	WA
33351182	PNG Telecommunications, Inc. dba PowerNet Global Communications	Cellular	D	Cincinnati	OH
4202100	Powertel/Memphis, Inc. dba T-Mobile	Cellular	A	Bellevue	WA
4107700	Puretalk Holdings, LLC	Cellular	A	Covington	GA
4106700	Q Link Wireless, LLC	Cellular	A	Dania	FL
4108700	Ready Wireless, LLC	Cellular	B	Hiawatha	IA
4110500	Republic Wireless, Inc.	Cellular	D	Raleigh	NC
4111100	ROK Mobile, Inc.	Cellular	C	Culver City	CA
4106200	Rural Cellular Corporation	Cellular	A	Basking Ridge	NJ
4108550	Sage Telecom Communications, LLC dba TruConnect	Cellular	D	Los Angeles	CA
4109150	SelecTel, Inc. d/b/a SelecTel Wireless	Cellular	D	Freemont	NE
4106300	SI Wireless, LLC	Cellular	A	Carbondale	IL
4110150	Spectrotel, Inc. d/b/a Touch Base Communications	Cellular	D	Neptune	NJ
4200100	Sprint Spectrum, L.P.	Cellular	A	Atlanta	GA
4200500	SprintCom, Inc.	Cellular	A	Atlanta	GA
4109550	Stream Communications, LLC	Cellular	D	Dallas	TX
4110200	T C Telephone LLC d/b/a Horizon Cellular	Cellular	D	Red Bluff	CA
4202200	T-Mobile Central, LLC dba T-Mobile	Cellular	A	Bellevue	WA
4002500	TAG Mobile, LLC	Cellular	D	Carrollton	TX
4109700	Telecom Management, Inc. dba Pioneer Telephone	Cellular	D	South Portland	ME
4107200	Telefonica USA, Inc.	Cellular	D	Miami	FL
4108900	Telrite Corporation dba Life Wireless	Cellular	D	Covington	GA
4108450	Tempo Telecom, LLC	Cellular	D	Kansas City	MO
4109950	The People's Operator USA, LLC	Cellular	D	New York	NY
4109000	Ting, Inc.	Cellular	A	Toronto	ON
4110400	Torch Wireless Corp.	Cellular	D	Jacksonville	FL
4103300	Touchtone Communications, Inc.	Cellular	D	Whippany	NJ
4104200	TracFone Wireless, Inc.	Cellular	D	Miami	FL
4002000	Truphone, Inc.	Cellular	D	Durham	NC
4110300	UVNV, Inc.	Cellular	D	Costa Mesa	CA
4105700	Virgin Mobile USA, L.P.	Cellular	A	Atlanta	GA
4110800	Visible Service LLC	Cellular	C	Lone Tree	CO
4106500	WiMacTel, Inc.	Cellular	D	Palo Alto	CA
4110950	Wing Tel Inc.	Cellular	C	New York	NY
4109900	Wireless Telecom Cooperative, Inc. dba theWirelessFreeway	Cellular	D	Louisville	KY

**Ex. 13**

S & S Tower Services  
120 Branden Dr.  
Mousie, KY 41839


Kentucky Public Service Commission  
211 Sower Blvd.  
P.O. Box 615  
Frankfort, KY 40602-0615

Dear Commissioners:

The Construction Manager for the proposed communications facility will be Dave Strausbaugh. His contact information is (606) 497-6730 or [dstrausbaugh010@gmail.com](mailto:dstrausbaugh010@gmail.com).

Dave has been in the industry completing civil construction and constructing towers since 1991. He has worked for S&S Tower Services since 2015 as Construction Manager overseeing the construction of telecommunications towers and sites.

Thank you,

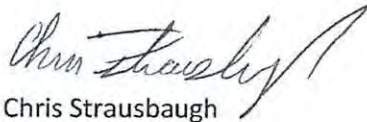

Chris Strausbaugh  
Owner  
S&S Tower Services  
(606) 497-5798