

Bracken County Water District No. 1
City Building
P.O. Box 201
Brooksville, Kentucky 41004
Phone (606) 735-3513

RECEIVED FILED

FEB 05 1988

FEB 05 1988

PUBLIC SERVICE
COMMISSION

RATES AND TARIFFS
CONTRACT FOR WATER SERVICES

This contract made and entered into this 3rd day of February, 1988,
between Brooksville Green Apartments, an apartment complex located at Rt. 2, Brooksville,
Kentucky, (customer) and Bracken County Water District No.1, of Bracken County, City
Building, Brooksville, Kentucky 41004, (District):

WITNESSETH THAT for and in consideration of the provision of water service by the
District, the customer hereby agrees to contract with the District as follows:

The customer hereby agrees to pay to the District as a tap fee connecting to the
District Water System, the sum of money checked in the following schedule for each tap
requested, simultaneously with signing:

SCHEDULE OF FEES

Number of Taps

_____	General Service Connection (per tap).....	\$350.00
<u> 1 </u>	Special Contracts: (The actual cost of installation will vary according to size of service & cost of material).....	\$2000.00

(NOTE: The Customer shall indicate the number of each type.)

The monthly water rates to be charged are currently \$136.00 for the first
32,000 gallons and \$1.55 for each 1,000 gallons used thereafter, subject to review as
approved by the Public Service Commission of Kentucky, and subject to adjustment upon
the addition of any new units.

It is understood and agreed that the District reserves the right to determine the
size of service connection to be used to supply water to the customer. A 2" meter will
be used unless the customer contracts for a larger meter. Only one meter shall be
installed. The District reserves the right to disconnect the water service in accordance
with the regulations of the Public Service Commission for non-compliance with the District
rules and regulations for non-payment of bills or for fraudulent or illegal use of
service and shall not reconnect the service until the cause for disconnection has been
corrected.

RECEIVED JAN 19 1988

PUBLIC SERVICE
COMMISSION
OF KENTUCKY
SECTION 9 (1)
BY: Boyer

corrected and the reconnection fee paid. (Copy of District Rules attached; Public Service Commission Regulations available at the District Office upon request.)

The customer agrees not to resell or give away water purchased hereunder.

The signing to this Contract by a Commissioner of the District is by authority of the Board of Commissioner and the signing hereof is in official capacity only, and said Commissioner(s) shall not be personally liable on this Contract.

The Contract may be assigned to the successors or assigns of the District.

x H. C. Knirk 2/3/88
CUSTOMER *President WDR* DATE

CUSTOMER DATE

BRACKEN COUNTY WATER DISTRICT NO. 1

BY: _____
DATE

TITLE: COMMISSIONER, BRACKEN COUNTY
WATER DISTRICT NO. 1.

PUBLIC SERVICE COMMISSION
OF KENTUCKY
EFFECTIVE


DEC 18 1987

PURSUANT TO 807 KAR 5:011,
SECTION 9 (1)

BY: B. J. [Signature]

RECEIVED JAN 19 1988

S 70°34'38" W 344.84'

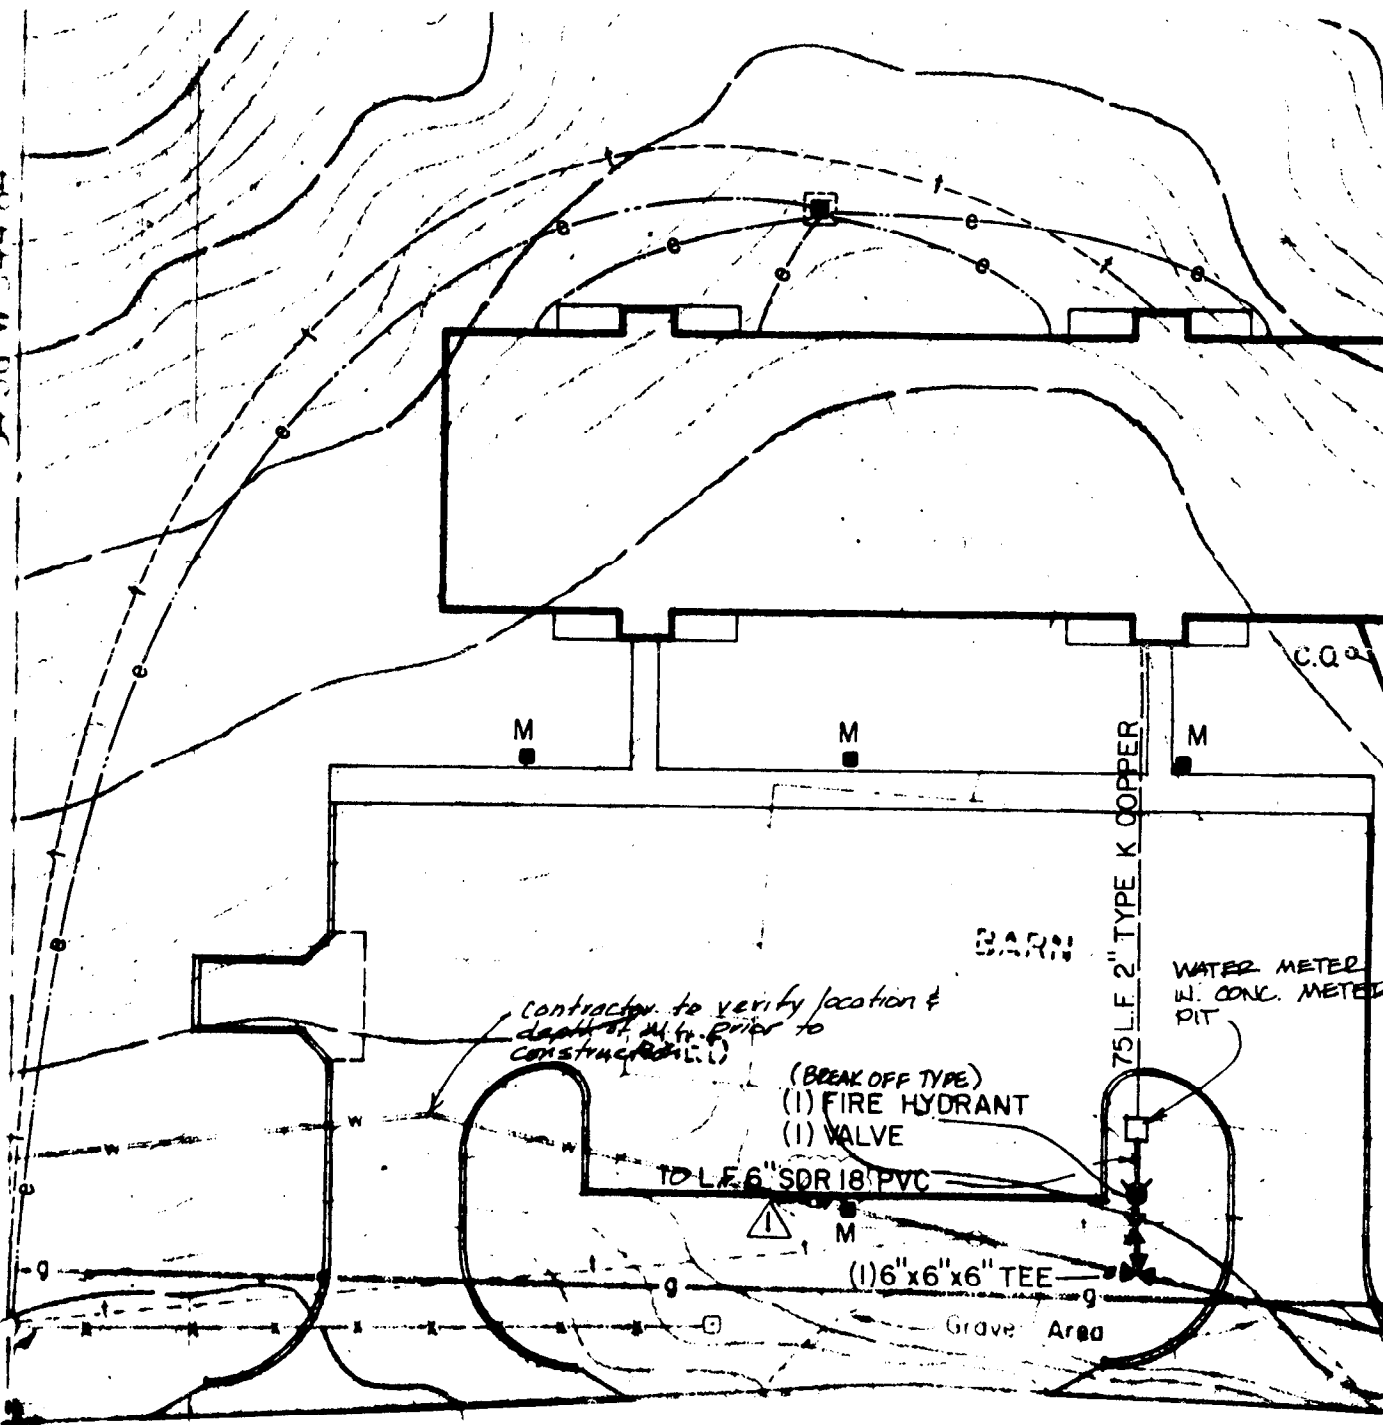

S 55°14'08" E 135.48'

S 50°00' E 114.76'

PUBLIC SERVICE COMMISSION
OF KENTUCKY
EFFECTIVE

SITE UTILITY PLAN


DEC 18 1987

PURSUANT TO 807 KAR 5:011,
SECTION 9 (1)

SCALE: 1" = 30'

Boyer

RECEIVED JAN 19 1988

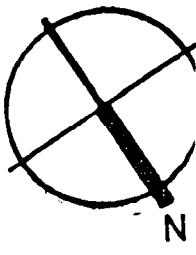

FOR _____

P.S.C. Ky. No. _____

Sheet No. _____

Bracken County Water District No. 1

Cancelling P.S.C. Ky. No. _____

Sheet No. _____

RULES AND REGULATIONS

The attached classification of service and service connection charges shall apply only to service provided to the Brooksville Greens Apartments located on the east end of Brooksville, Bracken County, Kentucky.

The rate of \$136.00 for the first 32,000 gallons of water is based on the regular \$8.50 per 2000 gallons multiplied by the 16 units in the apartment complex.

2000 gallons	\$ 8.50 per 2000 gallons
<u>x 16 units</u>	<u>x 16 units</u>
32000 gallons	\$136.00 minimum bill

Over 32,000 gallons the costs to be \$1.55 for each additional 1000 gallons.

Should the Brooksville Green Apartments Complex expand, the water District shall be entitled to increase the monthly costs proportionally according to the number of new units. The costs to be an additional \$8.50 per month for each additional unit (used to calculate the minimum bill) and the maximum number of gallons allowed under the minimum bill shall also be proportionally increased by 2000 gallons for each additional unit. The costs of each additional 1000 gallons above the new maximum number of gallons allowed under the minimum bill shall be \$1.55.

EXAMPLE: Should the complex increase by 10 units.

2000 gallons	\$8.50 per 2000 gallons
<u>x 26 units</u>	<u>x 26 units</u>
52000 gallons	\$ 221.00 minimum bill

Over 52000 gallons the costs to be \$1.55 for each additional 1000 gallons.

PUBLIC SERVICE COMMISSION
OF KENTUCKY
EFFECTIVE

JAN 18 1987

PURSUANT TO 807 KAR 5:011,
SECTION 9 (1)

BY: B. Jones

DATE OF ISSUE 11 9 87
Month Day Year

DATE EFFECTIVE _____
Month Day Year

ISSUED BY J. B. Feltz
Name of Officer

Sec
Title

R3 - Brooksville
Address

RECEIVED JAN 19 1988

Form for filing Rate Schedules

For Community, Town, or City

P.S.C. Ky. NO. _____

_____ SHEET NO. _____

Bracken County Water District # 1
Name of Issuing Corporation

CANCELLING P.S.C.Ky. NO. _____

_____ SHEET NO. _____

CLASSIFICATION OF SERVICE

RATE
PER RATE

2" meter	
First 32,000 Gallons	\$136.00 Minimum bill
Over 32,000 Gallons	1.55 per 1000 gallons

SERVICE CONNECTION CHARGES

2" meter	actual costs (see attached costs figures)
----------	----------------------------------------------

PUBLIC SERVICE COMMISSION
OF KENTUCKY
EFFECTIVE

NOV 9 1987

PURSUANT TO 807 KAR 5:011,
SECTION 9 (1)

BY: B. J. [Signature]

RECEIVED JAN 19 1988

DATE OF ISSUE 11/9/87 DATE EFFECTIVE _____

ISSUED BY [Signature] TITLE Sec
Name of Officer

Issued by authority of an Order of the Public Service Commission in



COMMONWEALTH OF KENTUCKY
PUBLIC SERVICE COMMISSION

730 SCHENKEL LANE
POST OFFICE BOX 615
FRANKFORT, KY. 40602
(502) 564-3940

November 18, 1987

Ms. Lisa Rees, Clerk
Bracken County Water District #1
P.O. Box 201
Brooksville, Kentucky 41004

Dear Ms. Rees:

RE: Water Sales Contract With City of Brooksville
Agreement With Western Bracken Water District
for Transfer of Water Line and Easement

This will acknowledge receipt of the above named contracts. These contracts will be retained as a part of the Commission's files with a notation that Bracken's wholesale rate was set by the Commission's Order in Case No. 8323 as follows:

First 50,000 gallons	\$95.00 Minimum
Over 50,000 gallons	1.40 per 1,000 gallons

Thank you for your cooperation.

Sincerely,

PUBLIC SERVICE COMMISSION

Barbara H. Jones
Public Utility Rate Analyst

BHJ:lad