

CASE

NUMBER:

99 - 401

INDEX FOR CASE: 1999-401

TRITEL FINANCE, INC.

Construct

CELL SITE - 4615 TAYLOR BOULEVARD - JEFFERSON

IN THE MATTER OF THE APPLICATION OF TRITEL COMMUNICATIONS,
INC. AND TRITEL FINANCE, INC. FOR ISSUANCE OF A CERTIFICATE
OF PUBLIC CONVENIENCE AND NECESSITY TO CONSTRUCT A PERSONAL
COMMUNICATIONS SERVICES FACILITY IN THE LOUISVILLE MAJOR
TRADING AREA (IROQUOIS FACILITY)

SEQ NBR	ENTRY DATE	REMARKS
0001	10/14/1999	Application.
M0001	10/15/1999	THELMA ALLEY CITIZEN-REQUEST FOR INTERVENTION
0002	10/19/1999	Acknowledgement letter.
M0002	10/19/1999	SANDRA KEENE/TRITEL COMMUNICATIONS-NOTICE OF SUPPLEMENTAL FILING
0003	10/20/1999	Copy of Thelma Alley's letter to David Burak and Sandra Keene.
M0003	10/25/1999	CITIZEN-LETTER OF CONCERN TO PLACEMENT OF TOWER
0004	11/01/1999	Letter to David Burak on 10/28 re: citizens protest.
0005	11/02/1999	Def. letter, info due 11/17
0006	11/05/1999	Letter sent to 'Citizens' (unable to determine names) re: cell site construction.
M0004	11/17/1999	TRITEL SANDRA KEENE-APPLICANTS RESPONSE TO NOTICE OF DECICIENCY
0007	12/15/1999	FINAL ORDER GRANTING CONSTRUCTION



COMMONWEALTH OF KENTUCKY
PUBLIC SERVICE COMMISSION

730 SCHENKEL LANE
POST OFFICE BOX 615
FRANKFORT, KY. 40602
(502) 564-3940

CERTIFICATE OF SERVICE

RE: Case No. 1999-401
TRITEL FINANCE, INC.

I, Stephanie Bell, Secretary of the Public Service Commission, hereby certify that the enclosed attested copy of the Commission's Order in the above case was served upon the following by U.S. Mail on December 15, 1999.

Parties of Record:

David Burak
Tritel Finance, Inc.
1512 Crums Lane
Louisville, KY. 40216

Honorable Sandra F. Keene
Attorney at Law
Tilford, Dobbins, Alexander
Buckaway & Black
1400 One Riverfront Plaza
Louisville, KY. 40202

Stephanie J. Bell

Secretary of the Commission

SB/sa
Enclosure

COMMONWEALTH OF KENTUCKY
BEFORE THE PUBLIC SERVICE COMMISSION

In the Matter of:

APPLICATION OF TRITEL COMMUNICATIONS, INC.)
AND TRITEL FINANCE, INC. ("TRITEL") FOR)
ISSUANCE OF A CERTIFICATE OF PUBLIC)
CONVENIENCE AND NECESSITY TO CONSTRUCT) CASE NO. 99-401
A PERSONAL COMMUNICATIONS SERVICES)
FACILITY IN THE LOUISVILLE MAJOR)
TRADING AREA [IROQUOIS FACILITY])

O R D E R

On November 17, 1999, Tritel Communications, Inc. and Tritel Finance, Inc. ("Tritel") filed an application seeking a Certificate of Public Convenience and Necessity to build and operate a cellular radio telecommunications facility for the Louisville Major Trading Area ("MTA"). Tritel has requested authorization to construct a cell site in Jefferson County.

The proposed cell site consists of a 100-foot or less monopole-type structure to be located at 4615 Taylor Boulevard, Louisville, Jefferson County, Kentucky ("the Iroquois site"). The coordinates for the Iroquois site are North Latitude 38° 10' 27.31" by West Longitude 85° 46' 47.8".

Tritel has provided information regarding the structure of the tower, safety measures, and antenna design criteria for the Iroquois site. Based upon the application, the design of the tower and foundation conforms to applicable nationally recognized building standards, and a Registered Professional Engineer has certified the plans.

Pursuant to KRS 278.650, Tritel received approval from the Jefferson County Planning Commission for the pending construction. Tritel has filed and received approval from the Federal Aviation Administration and the Kentucky Airport Zoning Commission for the construction and operation of the Iroquois site.

Tritel has filed notices verifying that each person who owns property within 500 feet of the Iroquois site has been notified of the pending construction. The notice solicited any comments and informed the property owners of their right to intervene. In addition, notices were published in a newspaper of general circulation in Jefferson County and were posted in a visible location on the proposed site and on the nearest public road. The posted notices remained posted for at least two weeks after Tritel's application was filed. To date, no intervention requests have been received.

Pursuant to KRS 278.280, the Commission is required to determine proper practices to be observed when it finds, upon complaint or on its own motion, that the facilities of any utility subject to its jurisdiction are unreasonable, unsafe, improper, or insufficient. To assist the Commission in its efforts to comply with this mandate, Tritel should notify the Commission if it does not use this antenna tower to provide cellular radio telecommunications services in the manner set out in its application and this Order. Upon receipt of such notice, the Commission may, on its own motion, institute proceedings to consider the proper practices, including removal of the unused antenna tower, which should be observed by Tritel.

The Commission, having considered the evidence of record and being otherwise sufficiently advised, finds that Tritel should be granted a Certificate of Public Convenience

and Necessity to construct and operate the Iroquois site in the Louisville MTA under its previously approved tariff.

IT IS THEREFORE ORDERED that:

1. Tritel is granted a Certificate of Public Convenience and Necessity to construct and operate the Iroquois site.

2. Tritel shall immediately notify the Commission in writing, if, after the antenna tower is built and utility service is commenced, the tower is not used for a period of 3 months in the manner authorized by this Order.

Done at Frankfort, Kentucky, this 15th day of December, 1999.

By the Commission

ATTEST:


Executive Director

RECEIVED

NOV 17 1999

**COMMONWEALTH OF KENTUCKY
BEFORE THE PUBLIC SERVICE COMMISSION**

**PUBLIC SERVICE
COMMISSION**

In the matter of:

APPLICATION OF TRITEL COMMUNICATIONS, INC.)
AND TRITEL FINANCE, INC. ("TRITEL"))
FOR ISSUANCE OF A CERTIFICATE OF PUBLIC)
CONVENIENCE AND NECESSITY TO CONSTRUCT)
A PERSONAL COMMUNICATIONS SERVICES) CASE NO. 99-401
FACILITY IN THE LOUISVILLE MAJOR)
TRADING AREA [IROQUOIS FACILITY])

APPLICANT'S RESPONSE TO NOTICE OF DEFICIENCY

Comes TRITEL, by counsel and for its response to the Commission's finding of deficiencies with the Application submitted herein on May 11, 1999, states as follows.

1. Filing deficiency pursuant to 807 KAR 5:063 Section 2(1)

Response: Prior to filing the Application herein, Tritel posted appropriate notices (in compliance with the above-referenced Commission Regulation), which were 2' x 4' in size with the word "MONOPOLE" in letters at least 4" high, in a visible location on the proposed site and on the nearest public road. Said notices remained posted for at least two (2) weeks after said Application was filed with the Commission.

2. Filing deficiency pursuant to 807 KAR 5:063 Section 2(1)


Response: The location of the proposed facility was published in the Courier Journal, a newspaper of general circulation in Jefferson County, Kentucky, on October 11, 1999. A copy of said notice is attached hereto.

3. Filing deficiency pursuant to 807 KAR 5:063 Section 2(3)(a).

Response: On October 19, 1999, Tritel filed a Notice of Supplemental Filing with the Commission. Included in said supplemental filing was a copy of the minutes of the Louisville-

Jefferson County LD&T Committee, approving Tritel's Application. A copy of said Notice of Supplemental Filing is attached hereto.

Respectfully submitted,



Mark W. Dobbins

Sandra F. Keene

TILFORD, DOBBINS, ALEXANDER,
BUCKAWAY & BLACK

1400 One Riverfront Plaza
Louisville, Kentucky 40202
(502) 584-6137

LEGAL NOTICE: Tritel Communications, Inc. and Tritel Finance, Inc. (Tritel) propose to construct a wireless communications monopole at Iroquois High School, 4615 Taylor Boulevard, Louisville, Jefferson County, Kentucky 40215. Any questions or comments should be directed to the Executive Director, Public Service Commission, 730 Schenkel Lane, P.O. Box 615, Frankfort, Kentucky 40602. Please refer to Case Number 99-401 in your correspondence. The proposed site has been approved by the local planning authority (Case No. 4-5-99). The Public Service Commission in its review of the proposed construction shall not consider the character of the general area concerned or the likely effects of the installation on nearby land uses and values if the local planning commission conducts a review of the proposed construction.

THE COURIER JOURNAL and LOUISVILLE TIMES
Incorporated

STATE of KENTUCKY
County of Jefferson

Affidavit of Publication

I, Judy Reece
of THE COURIER-JOURNAL AND LOUISVILLE TIMES COMPANY, publisher
of The COURIER-JOURNAL, a newspaper of general circulation
printed and published at Louisville, Kentucky, do solemnly swear
that from my own personal knowledge, and reference to the files
of said publication, the advertisement of

LEGAL 105 TRITEL COMMUNIC

was inserted in THE COURIER-JOURNAL as follows:

Date	Lines	Date	Lines
10/11/1999	33		
-----		-----	
-----		-----	
-----		-----	
-----		-----	
-----		-----	
-----		-----	
-----		-----	
-----		-----	

Judy Reece

(Signature of person making proof)

Subscribed and sworn to before me this 20 day of October, 1999.

My commission expires May 25, 2002.

Jeri Allison

Jeri Allison (Notary Public)

COMMONWEALTH OF KENTUCKY

OCT 19 1999

BEFORE THE PUBLIC SERVICE COMMISSION

PUBLIC SERVICE
COMMISSION

In the matter of:

APPLICATION OF TRITEL COMMUNICATIONS, INC.)
 AND TRITEL FINANCE, INC. ("TRITEL"))
 FOR ISSUANCE OF A CERTIFICATE OF PUBLIC)
 CONVENIENCE AND NECESSITY TO CONSTRUCT)
 A PERSONAL COMMUNICATIONS SERVICES) CASE NO. 99-401
 FACILITY IN THE LOUISVILLE MAJOR)
 TRADING AREA [IROQUOIS FACILITY])

NOTICE OF SUPPLEMENTAL FILING

Come the Applicants, Tritel Communications, Inc., and Tritel Finance, Inc. ("Tritel"), by counsel, and submit as a supplement to the Application herein a copy of the Louisville-Jefferson County Planning and Zoning Commission LD&T Committee meeting minutes from September 23, 1999. Said minutes reflect approval by the local planning unit of the facility applied for herein.

Respectfully submitted,

Sandra F. Keene

 Mark W. Dobbins
 Sandra F. Keene
 TILFORD, DOBBINS, ALEXANDER
 BUCKAWAY & BLACK
 1400 One Riverfront Plaza
 Louisville, Kentucky 40202
 (502) 584-6137

LD & T MINUTES

SEPTEMBER 23, 1999

DOCKET NO. 4-5-99 (City of Louisville)

Project Name: Iroquois Wireless Facility
Location: 4615 Taylor Boulevard (Iroquois High School)
Applicant: Tritel Communications, Inc.
Request: Cellular or PCS antenna tower.
Staff Case Manager: Jack Ruf, AICP.

COMMENTS:

1. This request was deferred at the last Committee meeting to allow the applicant to send additional notice to property owners near the front of the High School along Taylor Boulevard. The notices were sent, and staff received one additional inquiry concerning the request. No specific objections have been received.
2. The tower will be a rebuild of a light standard and will not require any aviation marking or lighting.
3. If the Committee finds that the requirements for alternate site search have been met, action by the Committee today appears to be in order, including consideration of the two waivers requested.

DISCUSSION

Staff advised the Committee that one letter of inquiry was received after the last Committee meeting. Staff called the letter writer and answered the questions asked, which dealt with telephone and TV interference and EMF issues.

On a motion by Commissioner Matheny, the following resolution was adopted:

WHEREAS, The Committee finds that the application complies with the specific requirements of Section 8.2, B, of the Development Code;

WHEREAS, The Committee finds that the site plan has been reviewed by and has received preliminary approval from the Metropolitan Sewer District and the Jefferson County Department of Public Works;

WHEREAS, The Committee finds that the construction as proposed complies with the zoning district regulations with respect to minimum yard requirements;

WHEREAS, The Committee finds that the proposal agrees with the applicable Guidelines of the Comprehensive Plan, in particular, U-5, U-6, R-1, C-3 F-2, F-3 and F-5 because the site selected indicates all reasonable measures have been

LD & T MINUTES

SEPTEMBER 23, 1999

DOCKET NO. 4-5-99 (continued)

taken to prevent the tower from creating a nuisance to the surrounding area as it is located within an athletic and education compound (Iroquois High School) and will be replacing an existing football field light standard;

WHEREAS, The Committee finds that the proposal is in agreement with Comprehensive Plan Guideline T-11 because access to the facility and parking is adequate to ensure its regular maintenance;

WHEREAS, The Committee finds that the proposal is in agreement with Comprehensive plan Guideline F-1 because the applicant's entire network system as indicated by the annual plan on file is designed around the existing tall structures available for co-location;

WHEREAS, The Committee finds that the requested waivers for landscaping and to allow a structure to be 43 feet from the closest property line are justified as the site abuts the football field bleachers and the adjacent access does not provide sufficient area;

WHEREAS, The Committee finds the proposal to be in conformance with all other applicable guidelines of the Comprehensive Plan; now therefore, be it

RESOLVED, That the Land Development and Transportation Committee does hereby **APPROVE** the proposal to construct an antenna tower for cellular telecommunications or personal communications services at a total maximum height of 110 feet as specified in the file of this case.

The vote was as follows:

YES: Commissioners Thieneman, Matheny and Crawford

NO: None

NOT PRESENT FOR THIS CASE AND NOT VOTING: Commissioners Adams, Cash, and Herron.

ABSTAINING: No one

Terry Black and Regina Murray were present.



COMMONWEALTH OF KENTUCKY
PUBLIC SERVICE COMMISSION
730 SCHENKEL LANE
POST OFFICE BOX 615
FRANKFORT, KENTUCKY 40602
www.psc.state.ky.us
(502) 564-3940
Fax (502) 564-1582

Ronald B. McCloud, Secretary
Public Protection and
Regulation Cabinet

Helen Helton
Executive Director
Public Service Commission

Paul E. Patton
Governor

November 5, 1999

Citizens
4510 Taylor Blvd.
Louisville, KY 40215

RE: Case No. 99-401

Dear Citizens:

The Commission is in receipt of your letter concerning the above application for approval to construct a cell facility. The Commission will carefully analyze this application before rendering its final decision.

It may be helpful for you to know that state authority, specifically that of the Public Service Commission, in this matter has been limited by federal law. For example, Section 704 of the Federal Telecommunications Act of 1996 prohibits this Commission from regulating the placement of wireless facilities on the basis of environmental effects of radio frequency emissions to the extent the facilities comply with Federal Communications Commission regulations. Section 704 also prohibits a state or local government from prohibiting telecommunications facilities construction if such denial will have the effect of prohibiting service. In addition, this Commission is required by statute to ensure that utility service, including telecommunications service is adequate and reliable. The Commission does, however, consider appropriate placement of necessary facilities within applicable engineering boundaries. It also pursues a policy of collocation of facilities whenever possible.

Thank you for your interest and concern in this matter.

Sincerely,

A handwritten signature in cursive script that reads "Stephanie Bell".

Stephanie Bell
Secretary of the Commission

SB/lc





COMMONWEALTH OF KENTUCKY
PUBLIC SERVICE COMMISSION
730 SCHENKEL LANE
POST OFFICE BOX 615
FRANKFORT, KENTUCKY 40602
www.psc.state.ky.us
(502) 564-3940
Fax (502) 564-3460

Ronald B. McCloud, Secretary
Public Protection and
Regulation Cabinet

Helen Helton
Executive Director
Public Service Commission

Paul E. Patton
Governor

November 2, 1999

David Burak
Tritel Finance, Inc.
1512 Crums Lane
Louisville, KY 40216

Sandra F. Keene
Attorney at Law
Tilford, Dobbins, Alexander
Buckaway & Black
1400 One Riverfront Plaza
Louisville, KY 40202

Re: Case No. 99-401
Filing Deficiencies

Dear Ms. Keene and Mr. Burak:

The Commission staff has conducted an initial review of your filing in the above case. This filing is rejected pursuant to 807 KAR 5:001, Section 2, as it is deficient in certain filing requirements. The items listed below are either required to be filed with the application or must be referenced if they are already on file in another case or will be filed at a later date.

Filing deficiencies pursuant to 807 KAR 5:063:

- 1) Section 2(1): A statement that two written notices, at least 2' x 4', one in a visible location on the proposed site and one on the nearest public road have been and shall remain, posted for at least two weeks after the application has been filed.



AN EQUAL OPPORTUNITY EMPLOYER M/F/D

- 2) Section 2(1): A statement that notice of the location of the proposed construction has been published in a newspaper of general circulation in the county in which the construction is proposed. The notice includes the following language: "The Public Service Commission in its review of the proposed construction shall not consider the character of the general area concerned or the likely effects of the installation on nearby land uses and values, as these matters are decided by the local planning unit".
- 3) Section 2(3)(a): If the planning commission has made its decision regarding the proposal, a copy of the final decision of the planning commission.

The statutory time period in which the Commission must process this case will not commence until the above-mentioned information is filed with the Commission. You are requested to file 10 copies of this information within 15 days of the date of this letter. If you need further information, please contact Amy Dougherty of my staff at (502) 564-3940, ext. 257.

Sincerely,



Stephanie Bell
Secretary of the Commission

sa





COMMONWEALTH OF KENTUCKY
PUBLIC SERVICE COMMISSION
730 SCHENKEL LANE
POST OFFICE BOX 615
FRANKFORT, KENTUCKY 40602
www.psc.state.ky.us
(502) 564-3940
Fax (502) 564-1582

Ronald B. McCloud, Secretary
Public Protection and
Regulation Cabinet

Helen Helton
Executive Director
Public Service Commission

Paul E. Patton
Governor

October 28, 1999

Mr. David Burak
Tritel Finance, Inc.
1512 Crums Ln.
Louisville, KY40216

RE: Case 99-401

Dear Mr. Burak:

I have enclosed a copy of protest for your information.

Sincerely,

A handwritten signature in cursive script that reads "Stephanie Bell".

Stephanie Bell
Secretary of the Commission

SB/lc

C: The Honorable Sandra Keene

Enclosure



AN EQUAL OPPORTUNITY EMPLOYER M/F/D

10/21/99.

Dear sirs or Madames !

R/T Docket No 99-401.

RECEIVED

OCT 25 1999

PLANNING
COMMISSION

We: Dinh Trinh & Thung Truong
4510 Taylor Blvd
Lou KY 40215.

We are not happy at all. We ~~don't~~ agree
to your proposed construction of Docket No 99-401
bec. we feel your project may.

- interfere c̄ our telephone, Internet, channels
antenna, fax, any kind of communication.
- interfere c̄ our neighborhood beauty.
- interfere c̄ our } privacy &
 } security

We are sorry, we are unable to agree c̄
your construction.

sincerely-

Dinh

T. Thung-

4510 Taylor Blvd.
Louisville, KY 40215



COMMONWEALTH OF KENTUCKY
PUBLIC SERVICE COMMISSION
730 SCHENKEL LANE
POST OFFICE BOX 615
FRANKFORT, KENTUCKY 40602
www.psc.state.ky.us
(502) 564-3940
Fax (502) 564-1582

Ronald B. McCloud, Secretary
Public Protection and
Regulation Cabinet

Helen Helton
Executive Director
Public Service Commission

Paul E. Patton
Governor

October 20, 1999

Mr. David Burak
Tritel Finance, Inc.
1512 Crums Ln.
Louisville, KY40216

RE: Case 99-401

Dear Mr. Burak:

I have enclosed a copy of correspondence from Thelma Alley for your information.

Sincerely,

Stephanie Bell

Stephanie Bell
Secretary of the Commission

SB/lc

C: The Honorable Sandra Keene

Enclosure



COMMONWEALTH OF KENTUCKY
BEFORE THE PUBLIC SERVICE COMMISSION

RECEIVED
OCT 19 1999
PUBLIC SERVICE
COMMISSION


In the matter of:

APPLICATION OF TRITEL COMMUNICATIONS, INC.)
AND TRITEL FINANCE, INC. ("TRITEL"))
FOR ISSUANCE OF A CERTIFICATE OF PUBLIC)
CONVENIENCE AND NECESSITY TO CONSTRUCT)
A PERSONAL COMMUNICATIONS SERVICES) CASE NO. 99-401
FACILITY IN THE LOUISVILLE MAJOR)
TRADING AREA [IROQUOIS FACILITY])

NOTICE OF SUPPLEMENTAL FILING

Come the Applicants, Tritel Communications, Inc., and Tritel Finance, Inc. ("Tritel"), by counsel, and submit as a supplement to the Application herein a copy of the Louisville-Jefferson County Planning and Zoning Commission LD&T Committee meeting minutes from September 23, 1999. Said minutes reflect approval by the local planning unit of the facility applied for herein.

Respectfully submitted,

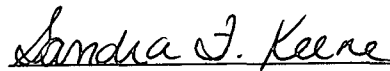

Mark W. Dobbins

Sandra F. Keene

TILFORD, DOBBINS, ALEXANDER

BUCKAWAY & BLACK

1400 One Riverfront Plaza
Louisville, Kentucky 40202
(502) 584-6137

LD & T MINUTES

SEPTEMBER 23, 1999

DOCKET NO. 4-5-99 (City of Louisville)

Project Name: Iroquois Wireless Facility
Location: 4615 Taylor Boulevard (Iroquois High School)
Applicant: Tritel Communications, Inc.
Request: Cellular or PCS antenna tower.
Staff Case Manager: Jack Ruf, AICP.

COMMENTS:

1. This request was deferred at the last Committee meeting to allow the applicant to send additional notice to property owners near the front of the High School along Taylor Boulevard. The notices were sent, and staff received one additional inquiry concerning the request. No specific objections have been received.
2. The tower will be a rebuild of a light standard and will not require any aviation marking or lighting.
3. If the Committee finds that the requirements for alternate site search have been met, action by the Committee today appears to be in order, including consideration of the two waivers requested.

DISCUSSION

Staff advised the Committee that one letter of inquiry was received after the last Committee meeting. Staff called the letter writer and answered the questions asked, which dealt with telephone and TV interference and EMF issues.

On a motion by Commissioner Matheny, the following resolution was adopted:

WHEREAS, The Committee finds that the application complies with the specific requirements of Section 8.2, B, of the Development Code;

WHEREAS, The Committee finds that the site plan has been reviewed by and has received preliminary approval from the Metropolitan Sewer District and the Jefferson County Department of Public Works;

WHEREAS, The Committee finds that the construction as proposed complies with the zoning district regulations with respect to minimum yard requirements;

WHEREAS, The Committee finds that the proposal agrees with the applicable Guidelines of the Comprehensive Plan, in particular, U-5, U-6, R-1, C-3 F-2, F-3 and F-5 because the site selected indicates all reasonable measures have been

LD & T MINUTES

SEPTEMBER 23, 1999

DOCKET NO. 4-5-99 (continued)

taken to prevent the tower from creating a nuisance to the surrounding area as it is located within an athletic and education compound (Iroquois High School) and will be replacing an existing football field light standard;

WHEREAS, The Committee finds that the proposal is in agreement with Comprehensive Plan Guideline T-11 because access to the facility and parking is adequate to ensure its regular maintenance;

WHEREAS, The Committee finds that the proposal is in agreement with Comprehensive plan Guideline F-1 because the applicant's entire network system as indicated by the annual plan on file is designed around the existing tall structures available for co-location;

WHEREAS, The Committee finds that the requested waivers for landscaping and to allow a structure to be 43 feet from the closest property line are justified as the site abuts the football field bleachers and the adjacent access does not provide sufficient area;

WHEREAS, The Committee finds the proposal to be in conformance with all other applicable guidelines of the Comprehensive Plan; now therefore, be it

RESOLVED, That the Land Development and Transportation Committee does hereby **APPROVE** the proposal to construct an antenna tower for cellular telecommunications or personal communications services at a total maximum height of 110 feet as specified in the file of this case.

The vote was as follows:

YES: Commissioners Thieneman, Matheny and Crawford

NO: None

NOT PRESENT FOR THIS CASE AND NOT VOTING: Commissioners Adams, Cash, and Herron.

ABSTAINING: No one

Terry Black and Regina Murray were present.

Sandra or Mark:
Would you like this in your yard?

request for Intervention
PLEASE STOP.

Docket # 95-0401

to be returned

I dont go out of my house or ~~back~~ Come
in my Driveway without seeing this monster
of a pole at the back of my house. Ruins the view we
once had. Walkers walking our street. Keeps asking what
is that back of your house? why did you choose this
place so many other places to put it. why dont
we have any rights?? why? business has more money
to buy you off. why wouldnt you put it in Croquis
Park. thats the same question like ask each time like
write a letter, you never answer it. just an unimportant
tax payer. home owner of a very bad eye sore
have to look at day in + day out. sit on my patio
there it is. go in + out of my driveway first thing
I see when getting home. back out of my
Driveway last thing I see while leaving. its so

Sad. SAD WE PEOPLE DONT HAVE ANY RIGHTS. If you dont
have money to ~~buy~~ buy your rights. We have no rights.

OCT 15 1999

RECORDED

Praise God Heaven is free. already bought + paid for.
by the blood of Jesus. + in His sight we are all the same
no rich or poor. fair judgement someday rich + poor.

would you like one of these poles in your front or
back yard. what would you do. if these people wanted to
put one of these poles in your yard or back of your house?

you do the same for me that you would allow to go in
your neighborhood. you fight the same fight if it was
your neighborhood. I invite you to drive by + take a
look at it. before you can make a judgement.

is it. money-money-money-money

Thank you.

I never hear from you
when I write.

Come BY + TAKE
A look, thats in a
neighborhood
Eye sore

Shelma Allen
5260 S.P.W.Y.
Kearney 502-361-9428

WHY
WHY
WHY


WHY
Did you let it put there

Put this
in the park these
lines and
of the

neighborhood.

Eye all this
have would you like this
in your back yard.
School property has
a fence separating
from parents

Proposed
structure
(similar)

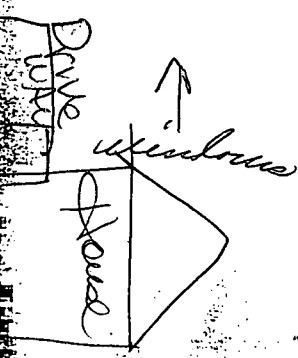

Docket # 99-401

INDEPENDENT HIGH SCHOOL
PHOTOGRAPHY



COMMONWEALTH OF KENTUCKY
PUBLIC SERVICE COMMISSION

730 SCHENKEL LANE
POST OFFICE BOX 615
FRANKFORT, KY. 40602
(502) 564-3940

October 19, 1999

David Burak
Tritel Finance, Inc.
1512 Crums Lane
Louisville, KY. 40216

Honorable Sandra F. Keene
Attorney at Law
Tilford, Dobbins, Alexander
Buckaway & Black
1400 One Riverfront Plaza
Louisville, KY. 40202

RE: Case No. 99-401
TRITEL FINANCE, INC.
(Construct) CELL SITE - 4615 TAYLOR BOULEVARD - JEFFERSON

This letter is to acknowledge receipt of initial application in the above case. The application was date-stamped received October 14, 1999 and has been assigned Case No. 99-401. In all future correspondence or filings in connection with this case, please reference the above case number.

If you need further assistance, please contact my staff at 502/564-3940.

Sincerely,

Stephanie Bell

Stephanie Bell
Secretary of the Commission

SB/jc

RECEIVED

OCT 14 1999

PUBLIC SERVICE
COMMISSION

COMMONWEALTH OF KENTUCKY

BEFORE THE PUBLIC SERVICE COMMISSION

In the matter of:

APPLICATION OF TRITEL COMMUNICATIONS, INC.)
 AND TRITEL FINANCE, INC. ("TRITEL"))
 FOR ISSUANCE OF A CERTIFICATE OF PUBLIC)
 CONVENIENCE AND NECESSITY TO CONSTRUCT)
 A PERSONAL COMMUNICATIONS SERVICES) CASE NO. 99-401
 FACILITY IN THE LOUISVILLE MAJOR)
 TRADING AREA [IROQUOIS FACILITY])

APPLICATION

Tritel Communications, Inc. and Tritel Finance, Inc., (hereinafter referred to as "Tritel") hereby apply for a Certificate of Public Convenience and Necessity to construct and operate a Personal Communications Services ("PCS") facility to complement the network which will serve the customers of the Louisville Major Trading Area ("MTA"). In support of this Application, Tritel respectfully states the following.

1. The complete name and address of the Applicant is: Tritel Communications, Inc./Tritel Finance, Inc., 1410 Livingston Lane, Jackson, Mississippi 39213, (601) 362-2200. Tritel also maintains a local office at 2351 Nelson Miller Parkway, Suite 103, Louisville, Kentucky 40222, (502) 253-4100.

2. Tritel is a Delaware corporation. In compliance with the Commission's Order in Administrative Case No. 370, Tritel previously filed with the Commission its Notice of Intent to construct and operate a Commercial Mobile Radio Service (CMRS) transmission system within the

Commonwealth of Kentucky. Tritel included a copy of its Articles of Incorporation and FCC license with said notice. Tritel also has filed a Tariff with the Commission (Tariff No. 60-0067).

3. Tritel proposes to construct a monopole-type facility on Iroquois High School property located at 4615 Taylor Boulevard, Louisville, Jefferson County, Kentucky, an area located entirely within the Louisville M.T.A. Applicant refers to the site of such tower, for shorthand purposes, as the "Iroquois" site.

4. The proposed PCS facility will consist of a 100' foot monopole-type structure, with attached antennas extending upward for a maximum total height of 110' feet, and a concrete pad to accommodate two (2) base transceiver station (BTS) units. The BTS units will consist of one (1) current unit and one (1) future unit. Tower design information, including the vertical tower profile, is included herewith as Exhibit "A."

5. The site development plan and the final foundation plan, each signed and sealed by a professional engineer registered in Kentucky are included as Exhibit "B". A survey, signed and sealed by a professional land surveyor licensed in Kentucky, that shows the proposed location of the tower and all easements and existing structures within 500 feet of the proposed site and all easements and structures within 200 feet of the access drive, including the intersection with the public street system, is included as part of Exhibit "B." The site development plan and survey of the property were prepared by Pacific 17. Certification, by a professional surveyor licensed in Kentucky, that the proposed facility is not located within a 100 year flood plain is included with Exhibit "B." Thus, a detailed description of the manner in which the proposed facility will be constructed may be found in Exhibits "A" and "B."

6. According to the Public Service Commission website, the names of all public utilities, corporations, or persons operating within Jefferson County and with whom the proposed new construction is likely to compete are: Kentucky CGSA, d/b/a/ BellSouth Mobility, Alltel Kentucky,

Inc., Powertel, Nextel, WirelessCo, L.P., and BellSouth Telecommunications, Inc.

7. Public convenience and necessity require the construction of this proposed PCS facility. The proposed PCS facility is an essential link in Tritel's network and is needed to implement service to Tritel's current and future customers. The Facility also is necessary in accordance with FCC mandates for Tritel's license in the Louisville M.T.A.

The process that was used in selecting the site for the proposed PCS facility by the Applicants was consistent with the process used for selecting all other existing and proposed PCS facilities within the Louisville M.T.A. In its initial design phase, Tritel utilized an FCC database which identifies all existing towers and attempted to position its search rings in such a way so as to maximize co-location opportunities. For search rings in which no existing telecommunications towers existed (or where said towers were not reasonably available for collocation), such as the site proposed herein, Applicant investigated said search rings to locate tall buildings, water tanks, and other suitable, collocatable structures. No suitable collocatable structures were identified within the vicinity of Tritel's search ring. A map, drawn to scale, which clearly depicts Tritel's search area is attached hereto as "Exhibit C."

The Applicant's engineers selected the optimum site in terms of elevation and location to provide the best quality service to its wireless communications customers in the service area. The search by the engineers for a proposed PCS facility included the measurement of signal levels from other proposed PCS facilities inside the Louisville M.T.A. The criteria used to identify uninterrupted service required the engineers to look for signal strengths above -100dBm. This particular level is determined to be the minimum signal for PCS phones to function adequately.

8. The proposed PCS facility will serve Tritel's Kentucky customers in an area totally within Applicants' proposed service area in the Louisville M.T.A.

9. The proposed PCS facility design has been developed with consideration to severe wind load of 70 m.p.h., which conforms to standard EIA/TIA-222-F. The Electronic Industries Association Standards are accepted by the American National Standards Institute and the proposed facility is a nationally accepted tower design.

10. The soil boring and subsequent geotechnical engineering study were performed by Terracon, which has performed hundreds of such studies for the cellular industry and others of similar interest. Terracon's offices are located at 6621 Bay Circle, Suite 120, Norcross, Georgia 30071. The principal engineer for the site is Timothy G. LaGrow, a registered Professional Engineer for the Commonwealth of Kentucky. A copy of the Report of Geotechnical Exploration dated August 25, 1999 is attached hereto as Exhibit "D"

11. The foundation design for this proposed tower and PCS facility will be developed with the information provided in Terracon's geotechnical report.

12. Personnel directly responsible for the design and construction of the proposed facility are qualified and experienced. The initial design of the monopole structure and final foundation design has been prepared by Valmont, Inc. Valmont, Inc. is a nationally recognized manufacturer and designer of telecommunications facilities. The foundation for the proposed facility was designed by Albert B. Anderson, a professional engineer registered in Kentucky. Applicant has not yet accepted bids for the construction of the proposed facility. However, Applicant certifies that the company and individuals who will be responsible for the construction of said facility will be qualified and experienced in the construction of telecommunications facilities such as that proposed herein. Applicant will supplement this Application with information as to the identity and qualifications of the entity awarded responsibility for the construction proposed herein when said information becomes available.

In the event the initial design of the tower and foundation is subsequently revised, the Applicants will amend this Application accordingly and will file with the Commission original and final drawings pursuant to applicable laws and regulations.

13. A copy of the report of Applicant's Aviation Consultant is attached hereto as Exhibit "E." According to said consultant, the proposed construction does not require notification to the Federal Aviation Administration; nor does it require application to the Kentucky Airport Zoning Commission. See Exhibit "E" (and copy of 602 KAR 50:030 attached thereto).

14. Form 854 will be submitted to the FCC as required pending determination by the FAA. Since the proposed PCS facility will serve only the Louisville M.T.A., no further approvals by the FCC are required. See 47 C.F.R. 24.11 (b), "[b]lanket licenses are granted for each market and frequency block. Applications for individual sites are not required and will not be accepted."

15. The site for the proposed PCS facility is being leased from Jefferson County Public Schools. A copy of the lease Agreement, with financial terms redacted, is attached as Exhibit "F."

16. Appropriate notices (in compliance with 807 KAR 5:063 Section 2 (1)), 2' x 4' , with the word "MONOPOLE" in letters at least 4" high, will be posted in a visible location on the proposed site and on the nearest public road and shall remain posted for at least two (2) weeks after the Application is filed. The location of the proposed facility will be published in the Courier Journal, a newspaper of general circulation in Jefferson County, Kentucky.

17. Clear directions to the proposed site from the county seat are set forth in Exhibit "G." Said directions were prepared by the undersigned and by Michael J. Cowan, Pacific 17, 1200 Corporate Drive, Suite 270, Birmingham, Alabama 35242 (telephone number is (205) 991-0717.

18. Prior to filing this Application, Tritel submitted its proposal for the facility described herein to the Louisville and Jefferson County Planning Commission. Said proposal was submitted on August 26,

1999. Copies of information submitted to said planning commission in addition to the documents and information supplied in this Application, are included as Exhibit "H." Said Planning Commission approved Applicant's proposal on September 27, 1999.

19. Applicant has notified every person who, according to the records of the property valuation administrator, owns property within 500 feet of the proposed tower by certified mail, return receipt requested, of the proposed construction; has been given the docket number under which the proposed Application will be processed; and has been informed of his or her right to request intervention.

20. A list of the property owners so notified is attached as Exhibit "I", together with copies of the certified letters sent to listed property owners. Copies of the return receipts will be filed with the Commission when received.

21. The area, as depicted in Exhibits "B", in which the proposed facility is to be constructed is zoned R-5 (residential).

22. Applicant has considered the likely effects of the installation on nearby land uses and values and has concluded that there is no more suitable location reasonably available from which adequate service can be provided. Applicant investigated the possibility of co-location, but there are no like facilities or other tall structures within the Applicant's search ring upon which Applicant can reasonably collocate.

Powertel owns a monopole located on property adjacent to that owned by Applicant's landlord, Jefferson County Public Schools. Applicant inquired as to availability of co-location space on the Powertel monopole, and was informed by Doug Whitley, interim project manager for Powertel, that said monopole is "at capacity" and has no space available for co-location.

Applicant proposes to remove an existing light pole on a football field on the school property and replace said light pole with a monopole-type structure which will accommodate both Applicant's antenna equipment and lights for the football field. Applicant's proposal essentially is the same as the approved

Sprint pole located next to the pole Applicant proposes to replace. Applicant would point out that approval of its facility would result in additional income to the school.

Because of the dense development of the area within Applicant's search ring, the proposed site is the only area identified within the search which has adequate space available for Applicant's equipment.

23. Any response to this Application may be directed to Mark W. Dobbins or Sandra F. Keene at 1400 One Riverfront Plaza, Louisville, Kentucky 40222 or by calling (502)584-6137.

Respectfully submitted,

Sandra F. Keene

Mark W. Dobbins

Sandra F. Keene

TILFORD, DOBBINS, ALEXANDER

BUCKAWAY & BLACK


1400 One Riverfront Plaza

Louisville, Kentucky 40202

(502) 584-6137

TRITEL PCS PROJECT
TECHNICAL SPECIFICATION
FOR
ANTENNA TOWERS AND MONOPOLES

BY
BECHTEL CORPORATION

3	5/14/99	Revised and issued for use	<i>MJS</i>	<i>MS</i>	<i>MLG</i>
2	2/23/99	Revised and issued for use	MJS	BSW	MLG
1	11/20/98	Revised and issued for use	MLG	MS	MLG
0	10/26/98	Issue For use	MS	MF	MLG
No.	DATE	REVISIONS	BY	CHK.	APPR.
 TECHNICAL SPECIFICATION FOR ANTENNA TOWERS AND MONOPOLES TRITEL PCS PROJECT			Job No. 24085		
			Document No. 24085-000-3PS-EFX0-G0001	Rev. 3	

Bechtel Confidential

© 1999 Bechtel Corporation. All rights reserved. Contains confidential information proprietary to Bechtel not to be disclosed to third parties without Bechtel's prior written permission.

TABLE OF CONTENTS

	PAGE
PART 1 - GENERAL	
1.1 SCOPE	1
1.2 WORK INCLUDED	1
1.3 RELATED WORK NOT INCLUDED	1
1.4 REFERENCED CODES AND STANDARDS	1
1.5 REFERENCE DOCUMENTS	2
1.6 SUBMITTALS	3
1.7 QUALITY STANDARDS	3
PART 2 - PRODUCT & MATERIAL REQUIREMENTS	
2.1 GENERAL	3
2.2 STEEL	3
2.3 CONCRETE	3
2.4 EMBED STEEL	3
2.5 ANCHOR BOLTS	3
2.6 REINFORCING STEEL	3
2.7 COATINGS	3
PART 3 - EXECUTION	
3.1 GENERAL DESIGN REQUIREMENTS	4
3.2 SPECIFIC DESIGN FEATURES	6
3.3 ACCESSORIES	6
3.4 ELECTRICAL REQUIREMENTS	7
3.5 GROUNDING	7
3.6 ORDERING REQUIREMENTS	7
PART 4 - INSPECTION & TESTING	
4.1 INSPECTION	7
4.2 TESTING	7
APPENDICES	
A TOWER/MONOPOLE DATA SHEET	

PART 1 - GENERAL**1.1 SCOPE**

- 1.1.1 Design, detail, furnish, fabricate, inspect, and deliver antenna towers or monopoles. Design and detail foundation. Note that the term monopole may apply to steel, wood or concrete poles.

1.2 WORK INCLUDED

- 1.2.1 Design, detail, furnish, fabricate, inspect and deliver antenna towers or monopoles of the types, and with features and accessories specified in the tower/monopole data sheet.
- 1.2.2 Design and detail foundations for the towers or monopoles using site specific soil parameters provided by the Buyer.
- 1.2.3 Furnish, fabricate and deliver templates and anchor bolts for anchoring tower or monopole to the foundation.

1.3 RELATED WORK NOT INCLUDED

- 1.3.1 Installation of towers or monopoles.
- 1.3.2 Features and accessories not specified in the tower/monopole data sheet.
- 1.3.3 Geotechnical investigations to obtain site soil parameters.

1.4 REFERENCED CODES AND STANDARDS

The editions of the codes and standards referred to in this Specification are those in effect at the time of contract award. For towers or monopoles made of steel, the editions of the codes or standards endorsed by TIA/EIA-222-F shall govern.

- 1.4.1 Telecommunications Industry Association (TIA)/Electronic Industries Association (EIA)
TIA/EIA-222-F - Structural Standards for Steel Antenna Towers and Antenna Supporting Structures
- 1.4.2 American Institute of Steel Construction (AISC)
Specification for Structural Steel Buildings - Allowable Stress Design and Plastic Design
Specification for Structural Joints Using ASTM A 325 and A 490 Bolts
Specification for Allowable Stress Design of Single Angle Members
- 1.4.3 American Iron and Steel Institute (AISI)
Specification for the Design of Cold-Formed Steel Structural Members
- 1.4.4 American National Standards Institute (ANSI)/National Electrical Manufacturers Association (NEMA)
ANSI/NEMA TT1 - Tapered Tubular Steel Structures
- 1.4.5 American Concrete Institute (ACI)

ACI 318 - Building Code Requirements For Reinforced Concrete**1.4.6 American Society for Testing and Materials (ASTM)**

- A 36 Standard Specification for Carbon Structural Steel
- A 123 Standard Specification for Zinc (Hot-Dip Galvanized) Coatings on Iron and Steel Products
- A 153 Standard Specification for Zinc Coating (Hot-Dip) on Iron and Steel Hardware
- A 325 Standard Specification for Structural Bolts, Steel, Heat Treated, 120/105 ksi Minimum Tensile Strength
- A 475 Standard Specification for Zinc-Coated Steel Wire Strand
- A 490 Standard Specification for Heat-Treated, Steel Structural Bolts, 150 ksi (1035 MPa) Tensile Strength
- A 572 Standard Specification for High-Strength Low-Alloy Columbium-Vanadium Structural Steel
- A 586 Standard Specification for Zinc-Coated Parallel and Helical Steel Wire Structural Strand
- A 615 Standard Specification for Deformed and Plain Billet-Steel Bars for Concrete Reinforcement
- A 687 Standard Specification for High-Strength Nonheaded Steel Bolts and Studs
- B 695 Specification for Coatings of Zinc Mechanically Deposited on Iron and Steel

1.4.7 American National Standards Institute (ANSI)/American Society of Civil Engineers (ASCE)

ANSI/ASCE-10 Design of Latticed Steel Transmission Towers

1.4.8 American National Standards Institute (ANSI)

A14.3 Safety Requirements for Fixed Ladders

1.4.9 American Institute for Timber Construction

AITC 110 Laminated Structures

1.5 REFERENCE DOCUMENTS

- 1.5.1 Technical Specification for Grounding and Lighting Protection for the Tritel PCS Project, Specification No. 24085-000-3PS-EG00-G0001
- 1.5.2 Ericsson Site Grounding Standards, Document No. EUS/E931931.TEC, Revision B, dated May 23, 1995.

1.6 SUBMITTALS

- 1.6.1 Three (3) copies of monopole, tower, and foundation engineering drawings and calculations shall be sealed by a Registered Professional Engineer, registered in the jurisdiction in which the structure is to be located. The monopole, tower, and foundation designs shall comply with all applicable codes, including TIA/EIA-222. The drawings and calculations shall clearly indicate the BUYER's site number and site name.
- 1.6.2 Rigging instructions and lift point locations shall be included with the erection instructions.

1.7 QUALITY STANDARDS

- 1.7.1 Control the quality of items and services to meet the requirements of this specification, applicable codes and standards, and other contract documents.
- 1.7.2 Identify and document deviations from the requirements of this specification, referenced standards, and other contract documents using Supplier Deviation Disposition Request (SDDR), Appendix D. Submit the completed form for Bechtel acceptance. Include a copy of the Bechtel accepted SDDR form with the shipment of the affected item.

PART 2 - PRODUCT & MATERIAL REQUIREMENTS

2.1 GENERAL

Use new materials conforming to specifications indicated. Do not use substitute materials unless written permission is obtained from the Buyer prior to fabrication or use.

2.2 STEEL

For steel towers or monopoles, use new materials conforming to specifications permitted by TIA/EIA-222-F.

2.3 CONCRETE

Concrete shall conform to ACI 318.

2.4 EMBED STEEL

Embed steel shall conform to ASTM A36

2.5 ANCHOR BOLTS

Anchor bolts shall conform to ASTM A572, GR 50 or ASTM A687, GR 105 and be galvanized in accordance with ASTM A153.

2.6 REINFORCING STEEL

Reinforcing steel shall conform to ASTM A615, GR 60.

2.7 COATINGS

- 2.7.1 Unless specified otherwise in the tower/monopole data sheet, structural steel materials shall be galvanized in accordance with ASTM A123 (hot-dip).

- 2.7.2 Steel hardware shall be galvanized in accordance with ASTM A153 (hot-dip) or ASTM B695 Class 50 (Mechanical).
- 2.7.3 Zinc-coated guy strand shall be galvanized in accordance with ASTM A475 or ASTM A586.
- 2.7.4 Unless specified otherwise in the tower/monopole data sheet, concrete monopoles shall not be painted or coated.
- 2.7.5 Laminated wood poles shall be treated in accordance with applicable specifications of the American Wood Preservers Association (AWPA). The depth of penetration shall not be less than that for soil contact per specification and per species.

PART 3 - EXECUTION

3.1 GENERAL DESIGN REQUIREMENTS

Requirements specified in this section apply to all types of antenna towers or monopoles, regardless of their material of construction. Antenna towers or monopoles shall be designed per the requirements of the standards specified herein. All design shall comply with the TIA/EIA-222-F requirements. The supplier must review all applicable county, state and local building code requirements and if any are more stringent, then the latter shall govern.

3.1.1 Design Loading Conditions

A tower/monopole data sheet (see Appendix A) will be provided for each tower or monopole ordered. The exact quantity, type, manufacturer, model number, and location (exact elevation and orientation) of antennas and/or microwave dishes to be mounted for each tower or monopole will be specified on the data sheet. The loads from equipment, accessories, and attachments shall be appropriately considered in the design of the structure.

All towers/monopoles shall be designed for one of the following antenna configurations, as specified on the tower/monopole data sheet, that will be installed for BUYER's PCS network.

- Primary antenna configuration shall consist of six (6) panel type antennas (3 sectors with 2 antennas per sector)
- Secondary antenna configuration shall consist of three (3) panel type antennas (3 sectors with a single dual pole antenna per sector)
- Highway antenna configuration shall consist of six (6) panel type antennas (2 sectors with 3 antennas per sector).

The antennas shall be mounted on a fully rotatable triangular antenna platform at the top of the structure, unless specified otherwise on the tower/monopole data sheet.

Special tower design cases may also arise where compact or "stealth" designs are required.

Tower/monopole shall be designed for microwave dishes only if specified on the Tower/monopole data sheet.

Tower/monopole shall be designed for additional occupants or carriers as noted in Section 3.1.3.

The design wind load on the structure, appurtenances, guys, etc., shall be calculated as specified in TIA/EIA-222-F. The basic wind speed (and solid radial ice, if specified) shall be obtained from the tower/monopole data sheet, but shall not be less than that specified in TIA/EIA-222-F for the county in

which the tower/monopole will be located. Wind loads as specified by local jurisdictions must be examined by the supplier to determine the governing loading.

3.1.2 Deflection Criteria

The towers and monopoles shall meet the deflection criteria stipulated in TIA/EIA-222-F or the requirements specified on the Tower Data Sheet, whichever are more stringent.

Monopoles and towers shall have no more than three (3) degrees of movement (sway, twist, and displacement) at 50 MPH operational wind speed unless specified otherwise in TIA/EIA-222-F or the tower/monopole data sheet.

Microwave dishes shall be taken into consideration only if specified on the Tower/monopole data sheet. If microwave dishes are required for a tower/monopole then the movement tolerances shall be as specified in the TIA/EIA 222-F specification

3.1.3 Number of Occupants

Unless noted otherwise on the data sheet the tower or monopole shall be designed for the BUYER's antennas and two (2) additional carrier/occupant(s).

The tower or monopole shall be designed for nine (9) panel type antennas (ALP9212 or larger) for each additional carrier/occupant unless specified otherwise on the data sheet. These antennas shall be located with a 20 ft minimum clear between the BUYER's antennas, unless noted otherwise.

The additional carrier antennas on a monopole will be mounted to a rotatable platform. For a tower the additional carrier antennas shall be attached or mounted on a tower using a billboard design or stand off bracket arms.

3.1.4 Coaxial Cable Routing and Cable Port Locations for Monopoles

Coaxial cable shall be routed through the internal raceway of the monopole. Provide cable port covers for any unused ports.

All structures shall have provisions for mounting cable hoisting grips.

Coaxial cable ports shall be provided at the following locations and elevation (for the orientation, a completed data sheet will be supplied by the BUYER for each tower/monopole):

First carrier cable port:

Base - 2 ft. AGL

Top - At platform level

Second carrier cable port:

Base - 10 ft. AGL

Top - Approximately 20' below first port

Third carrier cable port:

Base - 10 ft. AGL, opposite to second carrier

Top - Approximately 20' below second port

Cable ports shall be sized to permit cables to enter or exit without damaging the cables and to permit installation of the cables to meet the manufacturers minimum allowable cable bend radius.

Cable ports shall have smooth surfaces that will not damage the coaxial cables

3.1.5 Coaxial Cable Routing for Towers

Cables for the BUYER's antennas shall be supported in a cable ladder supplied with the tower. Cables for other carriers shall be supported in separate cable ladders, not to be supplied with the tower, but the tower shall be designed for these additional cable ladders.

3.2 SPECIFIC DESIGN FEATURES

This section describes specific design features for each type of tower or monopole.

3.2.1 Guyed Towers

The towers shall be triangular in shape, with transportable sections having welded construction. Larger sections, which may not be transportable if welded, may be of bolted construction. The sections shall have flanged ends for assembling the tower. Provision shall be made for fastening the guy wires to the tower at various elevations, as required. Hollow tubular legs shall not be used. Torque arm stabilizers shall be included in the design, if required.

3.2.2 Self-Supporting Towers

The towers shall be of three (3) leg design, with transportable sections having welded construction. Larger sections, which may not be transportable if welded, may be of bolted construction. The sections shall have flanged ends for assembling the tower. Hollow tubular legs shall not be used without making provisions for weep holes that will prevent the buildup of condensation on the inside of the legs.

3.2.3 Steel Monopoles

Steel monopoles shall be of slip joint or flanged construction. The mast may be tapered or straight.

3.2.5 Concrete Poles

The poles shall be made of centrifugally cast, prestressed concrete, manufactured in accordance with applicable industry standard(s). The poles shall have a hollow center but the mast may be straight or tapered.

3.2.6 Foundation Design

The foundation design shall fit within the lesser of the boundaries of the leased area or identified obstructions. Restrictions will be identified on the Tower/Monopole Data Sheet. The structural design, as well as all concrete mix design recommendations, shall be based on a geotechnical report provided by the BUYER, ACI 318, and local jurisdictional requirements.

3.3 ACCESSORIES

A fully rotatable triangular antenna mounting platform shall be provided at the top of all monopoles and towers for the Tritel antennas. The antenna mounting platform shall be rotatable about 360 degrees in at least one degree increments. The platform shall include antenna mounting pipes adequate to support the specified antennas under the specified wind loading and of adequate length to support the specified antennas. The rotatable platform shall provide the flexibility to erect the monopole with the cable access ports facing the BTS site equipment or the tower faces oriented as

needed to fit the site boundaries and allow adjustment of the platform to achieve the desired antenna orientation. It also allows for future re-orientation of the antenna system if needed.

EIA standard safety climb, grounding hardware, and antenna coaxial cable support ladder, shall be provided unless specified otherwise on the tower/monopole data sheet.

The tower or monopole shall be capable of accommodating specific characteristics and accessories, such as obstruction lighting, as noted on the tower/monopole data sheet.

3.4 ELECTRICAL REQUIREMENTS

FAA/FCC regulations require that towers above certain height or under certain conditions have obstruction lighting to warn air traffic. The tower or monopole shall support the installation of an OWNER provided lighting system, which may consist of red lighting, strobe lighting, or dual lighting, as specified in the tower/monopole data sheet.

3.5 GROUNDING

The tower or monopole shall meet the grounding requirements of the document referenced in Section 1.5 of this specification. The grounding hardware to be furnished may include lightning rods, ground bars, grounding lugs, grounding conductors to base, etc., as required by the referenced document.

Universal ground bars shall be provided at the top and bottom of the structure. For monopoles, locate the ground bar at the coax port. For towers greater than 200 ft., a ground bar shall be provided at mid height.

Lighting rods shall be provided at the top of all monopoles and towers unless noted otherwise on the data sheet. Lighting rods shall project five (5) feet above the top of the antennas and shall be bonded to the tower/monopole at the top.

3.6 ORDERING REQUIREMENTS

The special features required and items to be furnished with each individual tower or monopole shall be as identified in the applicable tower/monopole data sheet.

PART 4 - INSPECTION AND TESTING

4.1 INSPECTION

Inspect the items being shipped for any defects/damages and verify conformance with the specification requirements.

4.2 TESTING

4.2.1 Perform nondestructive examination of shop welds as required by the applicable code or standard

4.2.2 Perform concrete tests for concrete poles, if required by the applicable code or standard.

4.2.3 Provide certified material test reports for steel, if required by the applicable code or standard.

Appendix A

Tower/Monopole Data Sheet

GENERAL INFORMATION

PROJECT NAME: _____ STATE _____ COUNTY: _____

SITE NAME: _____ SITE NUMBER: _____

TOWER INFORMATION (height indicates top of tower structure)

TYPE: SELF-SUPPORTING GUYED MONOPOLE LAMINATED WOOD POLE CONCRETE POLE

HEIGHT: _____ NO. OF OCCUPANTS: _____ WIND LOADING: _____ mph ICE LOADING _____ inch solid ice

DEFLECTION CRITERIA: SWAY: _____ DISP.: _____ TWIST: _____

ANTENNA INFORMATION

MANUF. (PCS): _____ MODEL NO.: _____ CENTERLINE HEIGHT: _____ ft. AGL QTY.: _____

MANUF. (GPS): _____ MODEL NO.: _____ CENTERLINE HEIGHT: _____ ft. AGL QTY.: _____

MANUF. (MICROWAVE) _____ MODEL NO.: _____ CENTERLINE HEIGHT: _____ ft. AGL QTY.: _____

ORIENTATIONS: ANTENNA - _____ GPS - N/A MICROWAVE - _____

CABLE SIZE/TYPE: ANTENNA - _____ / _____ GPS - N/A / N/A MICROWAVE - _____ / _____

MIN. SPACING BETWEEN OUTERMOST ANTENNAS: _____

MIN. BACK TO BACK SPACING BETWEEN ANTENNAS: _____

SPECIAL FEATURES & ACCESSORIES

AESTHETIC MODIFICATION: NONE STEALTH DESIGN OTHER (Specify) _____

CLIMBING DEVICES: NONE LADDER STEP BOLTS OTHER (Specify) _____

PLATFORMS: NONE STANDARD LOW PROFILE OTHER (Specify) _____

CABLE SUPPORT: BRACKETS

ANTENNA MOUNTING HARDWARE: NONE REQUIRED WITH MECHANICAL DOWNTILT CAPABILITY

MOUNTING HARDWARE FOR MICROWAVE DISHES OTHER _____

LIGHTNING ROD: NONE REQUIRED - TIP HEIGHT TO BE 5 FT. ABOVE TOP OF ANTENNA/POLE OR TOWER

OTHER ACCESSORIES: (Specify) _____ MAST HEAD AMP

LIGHTING: NONE FAA REQUIRED (Specify) _____ OTHER (Specify) _____

FINISH: NONE GALVANIZED PAINTED (Specify Color) _____

PAINTING: NONE FAA REQUIRED OTHER (Specify) _____

GROUNDING: PER BUYER GROUNDING SPECIFICATION OTHER (Specify) _____

ATTACHMENT FOR AREA LIGHTING: NONE REQUIRED

ADDITIONAL INFORMATION _____

Appendix A Attachment

Site 263-027-R1B Iroquois High School. Valmont 105 ft. Monopole with antenna mounts, for a 105 ft. Rad center. Antenna mount to be Microflect part # 1829 or similar. Provide Mounting bracket at 74.8 ft.AGL for transfer of existing lighting currently mounted on a Valmont light standard , that is being replaced by this monopole, also provide an exit port for wiring to lights. Existing loudspeaker will also be transferred to this pole. Cable size will be 7/8" 12 ea. And 4ea. Antennas allgon part # 7200.01 and 4 ea. Antennas allgon part # 7251.01 and 7 top mounted amplifiers at 23lbs each

Microflect pipe mount part # B1461 (6 ea.) or Similar

FIELD MATERIAL REQUISITION
 MIL STD - 153; A GROUP PURCHASE ONLY
 GOVERNMENT INSPECTION NOT REQUIRED

REQ. NO. 24085-400-007
 M.F.R. NO.

JOB NO. 24085
 DATE 8/23/99
 DATE MATERIAL REQ'D
 PREPARED BY: LARRY WALTON
 VERBAL
 FORMAL

NOTE: LARRY WALTON
 DELIVER TO: SITE

REC'D FOR: SITE # 400-263-027-21B
 APPROVED BY DATE: 8/23/99
 LARRY WALTON
 APPROVED BY DATE: 8/23/99
 LARRY WALTON

P.O. NO.	SUPPLIER	TERMS	F.O.B.	VIA	SHIP DATE

ITEM	QUANTITY	STOCK CODE - DESCRIPTION - FULL DETAIL	COST CODE	UNIT COST	TOTAL COST	UNIT COST	TOTAL COST
1	1 EA	MONOPOLE (SEE ATTACHED)					
2		F 263027F 0009					
3		SITE ADDRESS					
4		IPORVOIS HIGH SCHOOL					
5		3332 NEWBOEG ROAD					
6		LOUISVILLE, KY. 40232					
7							
8		EXPEDITING FEES AUTHORIZED					
9							
TOTALS							

ORIGIN: MONOPOLE
 CARRIER: CARRIER
 DELIVERY IS: CARRIER
 DATE: DATE
 BUYER: BUYER

EXHIBIT B
ALSO INCLUDES THE SITE PLAN AND SURVEY
WHICH HAVE BEEN SUPPLIED AS A SEPARATE PART OF THIS APPLICATION.

GENERAL NOTES

1. CONCRETE

- A. ALL CONCRETE SHALL CONFORM TO THE SPECIFICATIONS FOR STRUCTURAL CONCRETE FOR BUILDINGS, ACI 301-89.
- B. ALL CONCRETE SHALL BE MADE WITH STONE AGGREGATE & SHALL DEVELOP 4000 psi MINIMUM COMPRESSIVE STRENGTH IN 28 DAYS. CONCRETE MIX DESIGN: 6 1/2 SACKS MINIMUM PER CUBIC YARD, 5" MINIMUM, 7" MAXIMUM SLUMP, 3/4" MAXIMUM AGGREGATE. USE TYPE II MODIFIED CEMENT.
- C. ALL REINFORCING SHALL BE HIGH STRENGTH DEFORMED BARS, GRADE 60, ASTM A615-87, WITH 60,000 psi MINIMUM YIELD POINT.
- D. REINFORCEMENT PROTECTION: 3"
 - 1. CONCRETE POURED AGAINST EARTH
- E. ALL BAR LENGTHS ARE DRAWN TO SCALE UNLESS NOTED. NO SPLICES OF REINFORCEMENT SHALL BE MADE EXCEPT AS DETAILED OR AS AUTHORIZED BY THE STRUCTURAL ENGINEER. LAP SPLICES, WHERE PERMITTED, SHALL BE A MINIMUM OF 40 BAR DIAMETERS UNLESS NOTED.
- F. DETAIL BARS IN ACCORDANCE WITH ACI DETAILING MANUAL & ACI BUILDING CODE REQUIREMENTS FOR REINFORCED CONCRETE.
- G. PROVIDE ALL ACCESSORIES NECESSARY TO SUPPORT REINFORCING AT THE POSITIONS SHOWN ON THE PLANS.


ER

2. FOUNDATIONS

- A. DRILLED PIER CONSTRUCTION TO BE IN ACCORDANCE WITH THE ACI STANDARD SPECIFICATION FOR THE CONSTRUCTION OF DRILLED PIERS (ACI 336.1).
- B. DRILLED PIER DESIGN BASED ON REPORT NO. 49985091 BY TERRACON OF ATLANTA, GEORGIA DATED AUGUST 25, 1999. TERRACON TO OBSERVE AND APPROVE IN WRITING DRILLING OF PIER AND POURING OF CONCRETE. COPIES OF WRITTEN APPROVAL TO BE SENT TO BECHTEL, VALMONT INDUSTRIES AND ANDERSON & HASTINGS CONSULTING ENGINEERS. CONTRACTOR SHALL PROVIDE ADEQUATE ASSISTANCE AND NOTIFICATION TO ACCOMPLISH THIS REQUIREMENT.

OF
ED.

ALL
IN

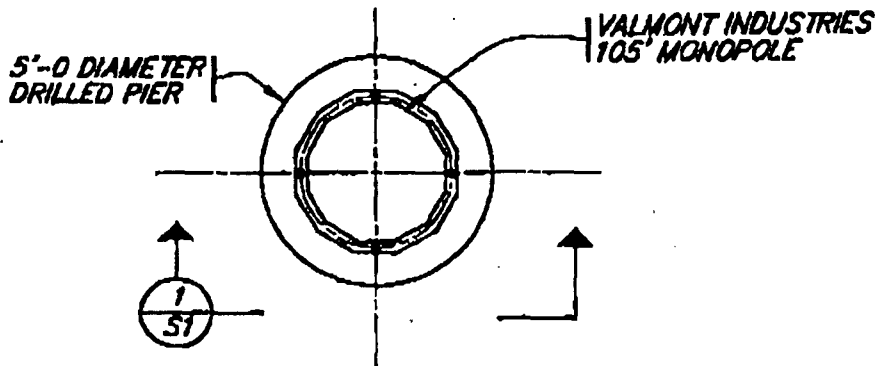


FOUNDATION PLAN

3/4" = 1'-0"


PLAN NOTES:

- 1. VERIFY ANCHOR BOLT LAYOUT PRIOR TO CONSTRUCTION.

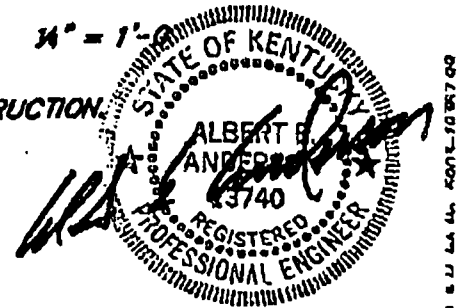

1. 2. J. LA. 44. 400 L-10 767 00

BECHTEL IROQUOIS HIGH SCHOOL SITE JEFFERSON COUNTY, KENTUCKY MONOPOLE FOUNDATION		DRAWN BY: LGM CHECKED BY: RVL APPROVED BY: AEA DATE: 10-12-99	DRAWING NO S1
---	--	--	----------------------

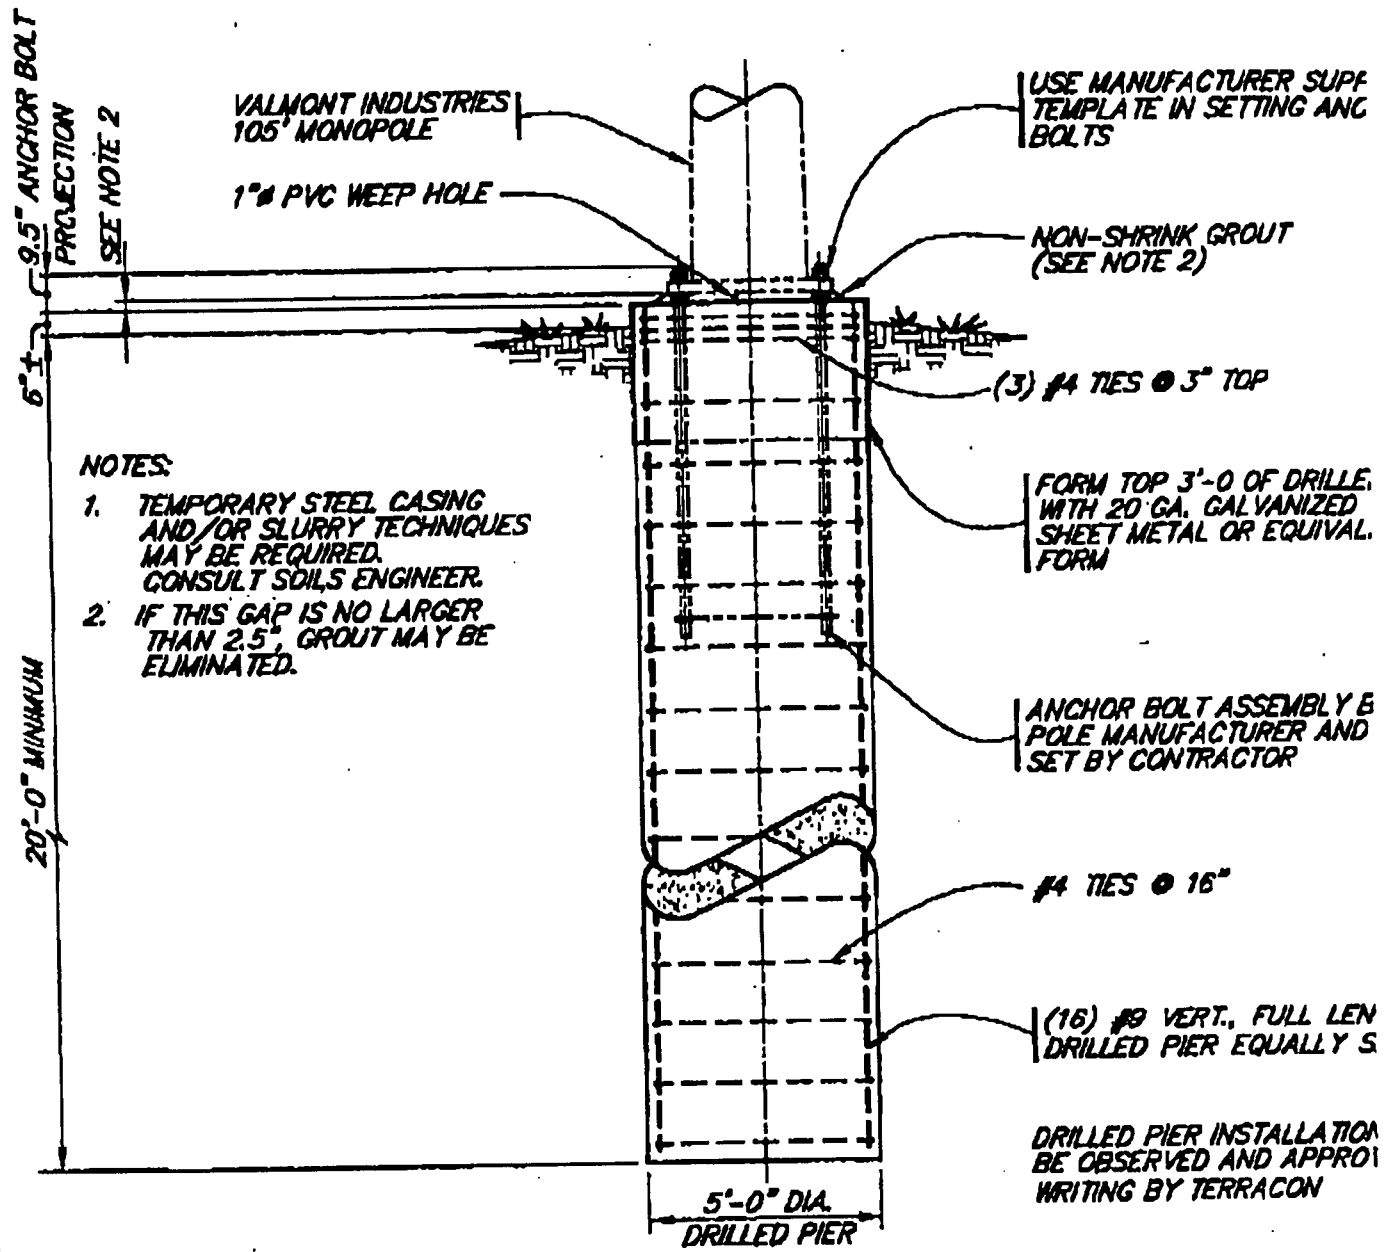

NOTES:

- 1. TEMPORARY STEEL CASING AND/OR SLURRY TECHNIQUES MAY BE REQUIRED. CONSULT SOILS ENGINEER.
- 2. IF THIS GAP IS NO LARGER THAN 2.5", GROUT MAY BE ELIMINATED.


SECTION 1 1/4" = 1'-0


MONOPOLE GROUNDLINE REACTIONS USED IN DESIGN

OVERTURNING MOMENT = 571 FT-KIPS
 BASE SHEAR = 7.2 KIPS
 TOWER WEIGHT = 13.6 KIPS

THE ABOVE REACTIONS ARE BASED ON THE ANSI EIA/TIA 222-F STANDARD FOR A BASIC WIND SPEED OF 70 MILES PER HOUR.

Anderson & Hastings
 Consulting Engineers
 2059 Bryant Street
 Denver, Colorado 80211
 (303)433-0400 • FAX (303)433-0400

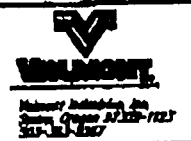

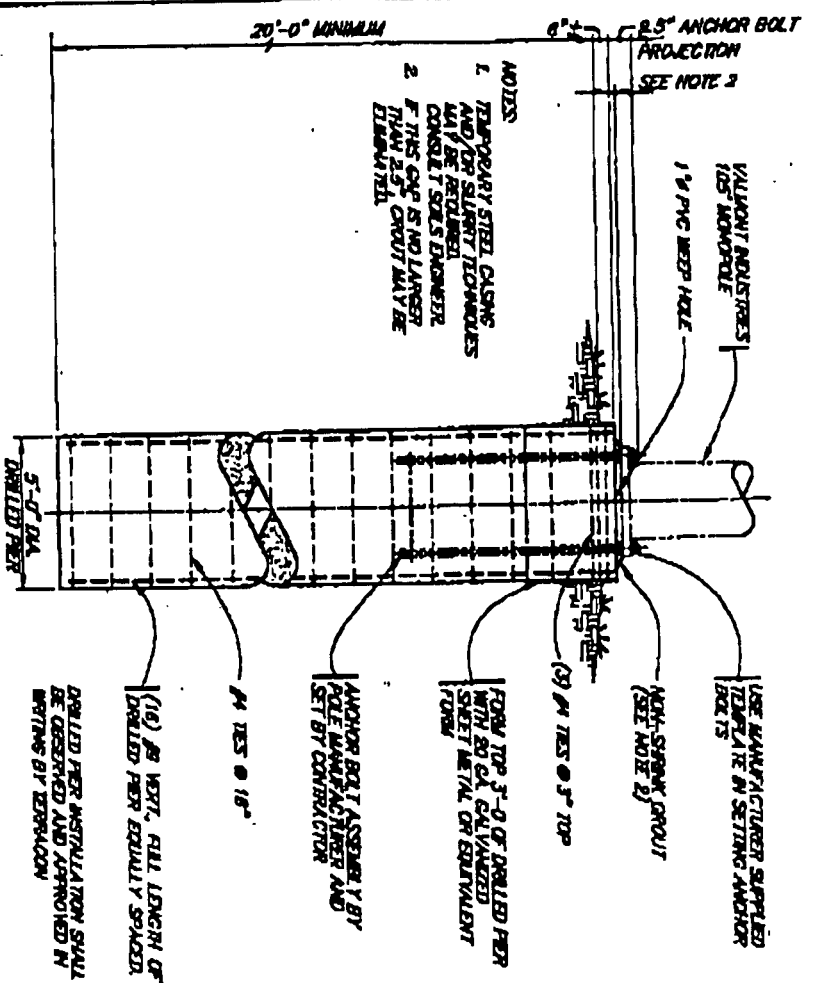

SECTION 1 N=1'-0

MONOPOLE GROUNDLINE REINFORCING USED IN DESIGN
 OVERTURNING MOMENT = 571 FT-KIPS
 BASE SHEAR = 77 KIPS
 TOWER WEIGHT = 13.6 KIPS


THE ABOVE REINFORCING ARE BASED ON THE AISC
 GA/TIA 222.1 STANDARD FOR A BASIC WIND SPEED
 OF 70 MPH PER HOUR.

- NOTES**
- TEMPORARY STEEL CASINGS AND/OR SLABTIE TECHNIQUES MAY BE REQUIRED. CONSULT SOILS ENGINEER.
 - IF THIS CASE IS NO LARGER THAN 25% CIRCUM MAY BE ELIMINATED.

- USE MANUFACTURER SUPPLIED REBAR IN SETTING ANCHOR BOX IS
- NON-SWIRL GROUT (SEE NOTE 2)
- 20 # BARS @ 3" TOP
- FORM TOP 3'-0" OF DRILLED PIER WITH 20 GA GALVANIZED SHEET METAL OR EQUIVALENT FORM
- ANCHOR BOLT ASSEMBLY BY POLE MANUFACTURER AND SET BY CONTRACTOR
- 16 # BARS @ 18"
- DRILLED PIER INSTALLATION SHALL BE OBSERVED AND APPROVED IN WRITING BY INSPECTION

GENERAL NOTES

- CONCRETE**
 - ALL CONCRETE SHALL CONFORM TO THE SPECIFICATIONS FOR STRUCTURAL CONCRETE FOR BUILDINGS AND 301-88.
 - ALL CONCRETE SHALL BE MADE WITH STONE AGGREGATE & SHALL DEVELOP 4000 PSI UNCRACKED COMPRESSIVE STRENGTH IN 28 DAYS. CONCRETE FOR DESIGN OF THE STRUCTURE SHALL BE MADE USING 100% TYPE I PORTLAND CEMENT, 100% WASHED SAND, 100% WASHED AGGREGATE. USE THE 8 HOUR SETTING TIME.
 - ALL REINFORCING SHALL BE HIGH STRENGTH DEFORMED BARS GRADE 60 ASTM A615-A7.
 - WITH 60,000 PSI MINIMUM TENSILE POINT.
 - REINFORCING PROTECTIVE
 - CONCRETE POLYMER AGGREGATE FIBER
 - ALL BAR LENGTHS ARE GIVEN TO SCALE UNLESS NOTED. NO SPACES OF REINFORCEMENT SHALL BE MADE EXCEPT AS DETAILED OR AS AUTHORIZED BY THE STRUCTURAL ENGINEER. LAP SPICES ARE PERMITTED. SHALL BE A MINIMUM OF 40 BAR DIAMETERS UNLESS NOTED. LAPS SHALL BE ACCORDANCE WITH ALL DETAILING MANUAL & ALL BUILDING CODE REQUIREMENTS FOR REINFORCED CONCRETE.
 - PROVIDE ALL ACCESSORIES NECESSARY TO SUPPORT REINFORCING AT THE POSITIONS SHOWN ON THE PLANS.
- FOUNDATIONS**
 - DRILLED PIER CONSTRUCTION TO BE IN ACCORDANCE WITH THE AISC STANDARD SPECIFICATION FOR THE CONSTRUCTION OF DRILLED PIER (AISC 308.1).
 - DRILLED PIER DESIGN BASED ON REPORT NO. 44880001 BY DEPARTMENT OF ATLANTA GEORGIA DATED AUGUST 28, 1988. REFER TO DRAWING TO OBSERVE AND APPROVE IN WRITING DURING OF PER AND POURING OF CONCRETE. COPIES OF WRITING APPROVAL TO BE SENT TO BEHNSI, VALMONT INDUSTRIES AND ANDERSON & HASTINGS CONSULTING ENGINEERS. CONTRACTOR SHALL PROVIDE AERIAL ASSISTANCE AND NOTIFICATION TO ACCOMPLISH THIS REQUIREMENT.

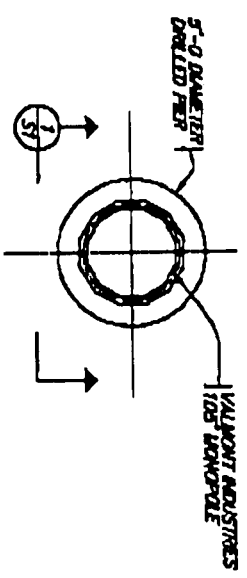

FOUNDATION PLAN N=1'-0

PLAN NOTES
 1. VERIFY ANCHOR BOLT LAYOUT PRIOR TO CONSTRUCTION.

Anderson & Hastings
 Consulting Engineers
 2000 BUCKLEY STREET
 DUBLIN, OHIO 43017
 (614) 885-1100



BEHLETT
 IRONDALE HIGH SCHOOL SITE
 JEFFERSON COUNTY, KENTUCKY
 MONOPOLE FOUNDATION

DESIGNED BY: LCM
 CHECKED BY: RNL
 APPROVED BY: AKA
 DATE: 10-12-99

51



**GARBER & GARBER
CONSULTING ENGINEERS, INC.**

Civil - Survey - Design - Structural - Foundation - Land Surveying

620 EAST MAIN

LOUISVILLE, KENTUCKY 40202

(502)582-4285 - Fax (502)584-0110

October 14, 1999


Mr. Joseph Samuel
BECHTEL TELECOMMUNICATIONS
2351 Nelson Miller Parkway, Suite 103
Louisville, Kentucky 40223

RE: TRITEL PSC PROJECT
IROQUOIS HIGH SCHOOL
263-027-R1B


Dear Mr. Samuel:

This letter is to certify that the above referenced site does not lie within a 100 year flood hazard area. This site is shown on the FEMA Flood Insurance Rate of Jefferson County, Kentucky - Map No. 21111C0155 D and dated 2-2-94.

Sincerely,

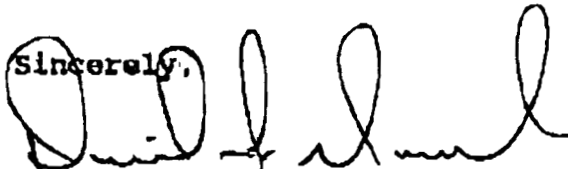

David F. Garber, P.E., P.L.S.
69211014.991

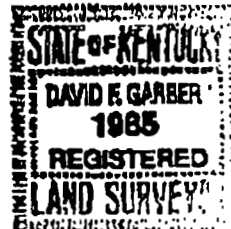

SAM search Area Map



Name	Iroquois High School
Site Number	263-027-R10
Latitude	38-10-29.56
Longitude	85-46-38.60
Ground Elevation (ft)	482
Radiation Center (AGL ft)	140
City, State	Louisville, KY

County	Jefferson Co
7 1/2 Minute Quadrangle	Louisville, West
Issue Date	February 26, 1999
Elev Contour Int(ft)	10ft
NAD 83 / NAD 27	NAD 27
Search Ring Radius (mi)	0.25
No of Sectors/No of Antennas	2/6


Coverage Objectives Taylor Blvd, Hazelwood, Southern Parkway, South street and Southern Heights and the surrounding area.

FAA Height Restriction 840 ft AM Tower Concern ? No

Preferred Candidates:

Name	Address	RF Preference
A. Powertel Monopole - Iroquois High	Brookline Avenue	1
B.		
C.		

Issued by (RF): Ashish Bhan

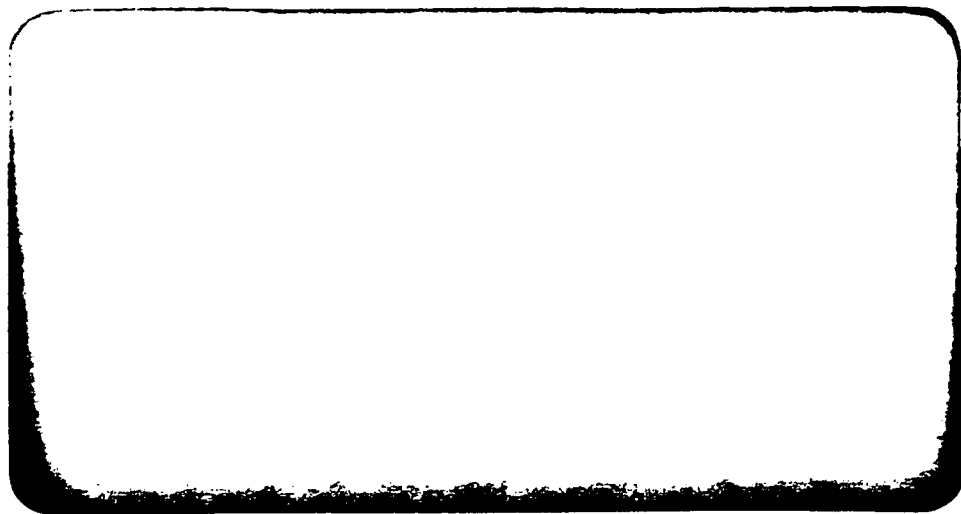

Terracon

GEOTECHNICAL ENGINEERING REPORT
PROPOSED 110' COMMUNICATION TOWER
SITE NUMBER: 263-027-R1B
SITE NAME: IROQUOIS
LOUISVILLE, KENTUCKY

Project No. 49995091
August 25, 1999

Prepared for:

PACIFIC 17 INC.
Birmingham, Alabama

Prepared by:

TERRACON
Atlanta, Georgia

Terracon

Terracon

6621 Bay Circle, Suite 120
Norcross, Georgia 30071
(770) 263-6774 Fax: (770) 263-9766

August 25, 1999

Pacific 17 Inc.
1200 Corporate Drive
Suite 270
Birmingham, Alabama

Attention: Mr. Andrew Bekken
Regional Vice President

Re: Geotechnical Engineering Report
Proposed 110' Monopole Communication Tower
Site Number: 263-027-R1B
Site Name: Iroquois
Louisville, Kentucky
Project No. 49995091


Dear Andrew:

The subsurface exploration for the proposed communication tower planned at the Iroquois site in Louisville, Kentucky has been completed. The accompanying report presents the findings of the subsurface exploration and provides recommendations regarding earthwork and the design and construction of foundations for the proposed tower.


We appreciate the opportunity to be of service to you on this project. Should you have any questions concerning this report, or if we may be of further assistance, please contact us.

Sincerely,
TERRACON

Prepared by:

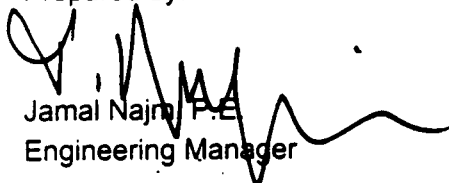
Jamal Najm, P.E.
Engineering Manager

Reviewed by:

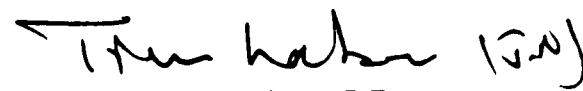
Timothy G. LaGrow, P.E.
Kentucky No. 17758

Copies: Addressee (2)
Mr. Joe Samuel (2)

Arizona ■ Arkansas ■ Colorado ■ Georgia ■ Idaho ■ Illinois ■ Iowa ■ Kansas ■ Kentucky ■ Minnesota ■ Missouri ■ Montana
Nebraska ■ Nevada ■ New Mexico ■ Oklahoma ■ Tennessee ■ Texas ■ Utah ■ Wisconsin ■ Wyoming

Quality Engineering Since 1965

TABLE OF CONTENTS

Cover Letter	i
INTRODUCTION	1
PROJECT DESCRIPTION.....	1
SUBSURFACE EXPLORATION AND TESTING PROCEDURES	1
SITE GEOLOGY.....	2
SITE AND SUBSURFACE CONDITIONS.....	2
WATER LEVEL OBSERVATIONS	3
ANALYSIS AND RECOMMENDATIONS	3
General	3
Tower Foundations – Drilled Pier Alternative	3
Tower Foundations - Mat Foundation Alternative	4
Equipment Building Foundations	5
Parking and Drive Areas	6
Resistivity Analysis	6
Site Preparation.....	6
GENERAL COMMENTS.....	7

APPENDIX

Boring Location Diagram
Log of Boring
General Notes
Unified Soil Classification System

GEOTECHNICAL ENGINEERING REPORT

PROPOSED 110' COMMUNICATION TOWER

Site Number: 263-027-R1B

Site Name: Iroquois
Louisville, Kentucky

Project No. 49995091

August 25, 1999

INTRODUCTION

The subsurface exploration for the proposed tower planned in Louisville, Kentucky has been completed. As a part of our subsurface exploration, one (1) boring extending to a depth of approximately 40 feet below existing grade has been performed at the site. The purpose of this report is to describe the subsurface conditions encountered in the boring, analyze and evaluate the test data, and provide recommendations regarding earthwork and the design and construction of the foundations for the proposed communication tower and equipment building.

PROJECT DESCRIPTION

We understand the proposed project will consist of the construction of a 110-foot monopole. Exact tower loads are not available, but based on our past experience are anticipated to be as follows:

Vertical Load:	20 kips
Horizontal Shear:	10 kips
Overturning Moment:	1,000 kip-ft

A small, lightly loaded equipment building will also be constructed. At the time of our site visit the site was a relatively level lot located just north of the Iroquois High School football field. The site is partially covered with grass and gravel. Based on the existing topography, minimal cut/fill operations are anticipated at the site.

SUBSURFACE EXPLORATION AND TESTING PROCEDURES

The boring was drilled near the tower center using a truck mounted drill rig. The tower center was located in the field by the owner's representative. Representative samples were obtained by the split-barrel sampling procedures in accordance with ASTM Specifications D-1586. In the split-barrel sampling procedure, the number of blows required to advance a standard 2-inch O.D. split-barrel sampler the last 12 inches of the typical total 18-inch penetration by means of a 140-pound hammer with a free fall of 30 inches, is the standard penetration

**Proposed 110' Monopole
Site No: 263-027-R1B
Louisville, Kentucky
Project No. 49995091
August 25, 1999**

resistance value (N). This value is used to estimate the in-situ relative density of cohesionless soils and the consistency of cohesive soils. The sampling depths and penetration distance, plus the standard penetration resistance values, are shown on the boring log. The samples were sealed and returned to the laboratory for testing and classification. The soil samples were classified visually by an engineer.

SITE GEOLOGY

A review of published geologic information for this quadrant indicates that the site is underlain by Wisconsin Loess and Eolian Sand deposits. The soils in this formation consist of light-olive-gray silt and minor sand. Small irregular calcareous concretions are abundant at the base of this formation. Exposures below 500 feet locally include interbeds of quartzose and silty crossbedded fluvial and eolian deposits.

SITE AND SUBSURFACE CONDITIONS

The subject property is located at 3332 Newberg Road in Louisville, Jefferson County, Kentucky. More specifically, the subject site is located within the Iroquois High School, just north of its football field. The site is a relatively level lot with a partial grass and gravel veneer. The site location is shown on the boring location diagram (Figure 1).

Specific conditions at the boring location are indicated on the attached boring log. The stratification boundaries shown on the boring log represent the approximate location of changes in soil types; in situ, the transition between materials may be gradual. Conditions encountered at the boring location are summarized below.

Our boring encountered about 24 inches of topsoil and topsoil stained soils. This thick topsoil layer is anticipated to be a result of previous surficial grading at the site. Beneath the topsoil, the boring disclosed light brown and gray, silty clays, similar to those described in the geology section of the report. These soils were found to be in a stiff to very stiff consistency with N-values ranging from about 10 to 36 blows per foot (bpf) but more typically on the order of 12 to 20 bpf. The stiffness of the soils appeared to increase below a depth of about 15 feet. The boring was terminated within these stiff to very stiff soils at a depth of about 40 feet.

**Proposed 110' Monopole
Site No: 263-027-R1B
Louisville, Kentucky
Project No. 49995091
August 25, 1999**

WATER LEVEL OBSERVATIONS

At completion of drilling, groundwater was encountered in our boring at a depth of about 21.5 feet below existing grade. However, it should be recognized that because of the clayey nature of the on-site soils, long term observation of the groundwater level in monitoring wells, sealed from the influence of surface water, would be required to obtain accurate groundwater levels on the site.

Fluctuations of the groundwater level can occur due to seasonal variations in the amount of rainfall, runoff, and other factors not evident at the time the boring was performed. Perched water could develop at higher levels within more permeable layers following periods of heavy or prolonged precipitation. The possibility of groundwater level fluctuations should be considered when developing the design and construction plans for the project.

ANALYSIS AND RECOMMENDATIONS

General:

Based on the encountered subsurface conditions, the proposed tower can be either founded on a drilled pier or on a mat foundation. The equipment building may be supported on shallow spread footings. Design recommendations for the tower drilled pier and mat foundation as well as shallow footings for the equipment building are presented in the following paragraphs.

Tower Foundations – Drilled Pier Alternative : The proposed tower can be supported on a large diameter drilled pier foundation. Based on the results of our boring, we have developed the following tower foundation design parameters:

Proposed 110' Monopole
 Site No: 263-027-R1B
 Louisville, Kentucky
 Project No. 49995091
 August 25, 1999

Tower Foundation Design Parameters

Depth* (feet)	Description	Allowable Skin Friction ** (psf)	Allowable End Bearing Pressure (psf)	Allowable Passive Pressure (psf)	Internal Angle of Friction (Degree)	Cohesion (psf)	Lateral Subgrade Modulus (pci)	Strain ϵ_{50} (in/in)
0 - 3	Topsoil & Silty Clay **	Ignore	Ignore	Ignore	-	-	Ignore	Ignore
3 - 15	Silty Clay	425	2,500	1,500	0	1,500	125	0.007
15 - 40	Silty Clay **	475	5,000	2,000	0	2,000	160	0.006

* Pier inspection is recommended to adjust pier length if variable soil conditions are encountered.

** A total unit weight of 115 pcf can be assumed for the silty clays. A submerged unit weight of 53 pcf can be used for the submerged soils.

The above indicated cohesion, friction angle, lateral subgrade modulus and strain values have no factors of safety, and the allowable skin friction and the passive resistances have factors of safety of 2 to 3. The cohesion, internal friction angle, lateral subgrade modulus and strain values given in the above table are based on published values and our past experience with similar soil types. These values should, therefore, be considered approximate. The allowable end bearing pressure provided in the table has an approximate factor of safety of at least 3. If the drilled pier is designed using the above parameters, settlements are not anticipated to exceed 1 inch.

The upper 3 feet of topsoil and silty clays should be ignored due to the potential affects of frost action. To avoid a reduction in lateral resistance caused by variable subsurface conditions, we recommend that drawings instruct the contractor to notify the engineer if subsurface conditions significantly different than encountered in our boring are disclosed during drilled pier installation. Under these circumstances, it may be necessary to adjust the overall length of the pier. To facilitate these adjustments and assure that the pier is embedded in suitable materials, it is recommended that a Terracon representative observe the drilled pier excavation.

A drilled pier foundation should be designed with a minimum shaft diameter of 30 inches to facilitate clean out and possible dewatering of the pier excavation. Temporary casing will be required during the pier excavation in order to control possible groundwater seepage and support the sides of the excavation in weak soil zones. Slurry methods may be required if the groundwater table rises above the pier bottom. Care should be taken so that the sides and

Proposed 110' Monopole
Site No: 263-027-R1B
Louisville, Kentucky
Project No. 49995091
August 25, 1999

bottom of the excavations are not disturbed during construction. The bottom of the shaft should be free of loose soil or debris prior to reinforcing steel and concrete placement.

A concrete slump of at least 6 inches is recommended to facilitate temporary casing removal. It should be possible to remove the casing from a pier excavation during concrete placement provided that the concrete inside the casing is maintained at a sufficient level to resist any earth and hydrostatic pressures outside the casing during the entire casing removal procedure.

Tower Foundations - Mat Foundation Alternative: If desired, a mat foundation can be used to support the proposed tower. The mat foundation can be designed using the following natural soil/engineered fill parameters. These parameters are based on the findings of our boring, a review of published values and our experience with similar soil conditions. These design parameters also assume that the base of the mat foundation will rest on natural soils or well-graded crushed stone that is compacted and tested on a full time basis.

Mat Foundation Design Parameters

Depth (feet)	Description	Allowable Contact Bearing Pressure (psf)	Allowable Passive Pressure (psf)	Coefficient of Friction, Tan δ	Vertical Modulus of Subgrade Reaction (pci)
0 - 3	Topsoil and Silty Clays	Ignore	Ignore	-	
≥ 3	Silty Clay or Crushed Stone Fill	2,500	Ignore	0.35	125

To assure that soft soils are not left under the mat foundation, it is recommended that a geotechnical engineer observe the foundation subgrade prior to concrete placement. Provided the above recommendations are followed, total mat foundation settlements are not anticipated to exceed about 1 inch. Differential settlement should not exceed 50 percent of the total settlement.

Equipment Building Foundations: Topsoil and topsoil stained soils were encountered in our boring which will require undercutting at the equipment building area. The extent of undercutting is not anticipated to exceed 2 to 3 feet, but should be field engineered during construction. After the necessary undercutting, the proposed equipment shed may be supported on shallow footings bearing on stiff natural soils or on well compacted engineered fill placed to restore grades. We recommend the equipment building foundations be dimensioned using a net allowable soil bearing pressure of 2,000 pounds per square foot

**Proposed 110' Monopole
Site No: 263-027-R1B
Louisville, Kentucky
Project No. 49995091
August 25, 1999**

(psf). In using net allowable soil pressures for footing dimensioning, the weight of the footings and backfill over the footings need not be considered. Furthermore, the footings should be at least 12 inches wide and a minimum of 2.0 feet square.

The recommended soil bearing value should be considered an upper limit, and any value less than that listed above would be acceptable for the foundation system. Using the value given, predicted total settlement within the equipment shed is estimated to be about 1 inch with differential settlements being less than 75 percent of total settlement. Footings should be placed at a depth of 1.5 feet, or greater, below finished exterior grade for protection against frost damage. The foundation excavations should be observed by a qualified geotechnical engineer or his representative to verify that the bearing materials are suitable for support of the proposed loads.

Parking and Drive Areas - It is our understanding that the drive that accesses the site will be surfaced with crushed stone. Parking and drive areas that are surfaced with crushed stone should have a minimum thickness of 6 inches and be properly placed and compacted as outlined herein. The crushed stone should meet Kentucky Department of Transportation specifications and applicable local codes.

It should be noted that a paving section consisting only of crushed graded aggregate base course should be considered a high maintenance section. Regular care and maintenance is considered essential to the longevity and use of the section. Site grades should be maintained in such a manner as to allow for adequate surface runoff. Any potholes, depressions or excessive rutting that may develop should be repaired as soon as possible to minimize the damage to the soil subgrade.

Resistivity Analysis: Resistivity of the subsurface soils was measured at the site using a Nilsson 400 resistivity meter. The Wenner Vertical Profiling Method was used. With this array, potential electrodes are centered on a traverse line between the current electrodes and an equal "A" spacing between electrodes is maintained. Resistivity measurements were taken along two (2) traverses. Location of the soil resistivity traverses is shown on Figure 1 in the Appendix. Individual resistivity values at various A spacings and along the two traverses are summarized in the following table:

Proposed 110' Monopole
Site No: 263-027-R1B
Louisville, Kentucky
Project No. 49995091
August 25, 1999

Electric Resistivity Test Results

Traverse No.	"A" Spacing (ft)	Resistivity (ohm-cm)
A-A'	5	4,690
A-A'	10	2,110
A-A'	20	1,570
A-A'	40	1,840
B-B'	5	7,850
B-B'	10	2,490
B-B'	20	1,915
B-B'	40	2,145

Site Preparation: Site preparation should begin with the removal of any loose, soft or otherwise unsuitable materials from the construction area. The actual stripping depth, along with any soft soils that require undercutting, should be evaluated by the geotechnical engineer at the time of construction.

Any fill and backfill placed on the site should consist of approved materials that are free of organic matter and debris. Suitable fill material should consist of either granular material or low-plasticity cohesive soil. Low-plasticity cohesive soil should have a liquid limit of less than 45 percent and a plasticity index of less than 25 percent. The on site soils are considered marginally suitable for re-use as fill due to their high silt content. Stringent moisture control will need to be exercised before these soils can be adequately compacted. It is recommended that during construction these soils should be further tested and evaluated prior to use as fill. Fill should not contain frozen material and it should not be placed on a frozen subgrade. Considering the moist silty nature of the on-site soils, undercutting performed in the equipment building area may require an initial layer of granular material for stabilization.

The fill should be placed and compacted in lifts of 9 inches or less in loose thickness. All fill placed below structures or used to provide lateral resistance should be compacted to at least 98 percent of the material's maximum standard Proctor dry density (ASTM D-698). All cohesive fill should be placed, compacted, and maintained at moisture contents within minus 1 to plus 3 percent of the optimum value determined by the standard Proctor test.

We recommend the geotechnical engineer be retained to monitor fill placement on the project and to perform field density tests as each lift of fill is placed in order to evaluate compliance

**Proposed 110' Monopole
Site No: 263-027-R1B
Louisville, Kentucky
Project No. 49995091
August 25, 1999**

with the design requirements. Standard Proctor and Atterberg limits tests should be performed on the representative samples of fill materials before their use on the site.


GENERAL COMMENTS

Terracon should be retained to review the final design plans and specifications so comments can be made regarding interpretation and implementation of our geotechnical recommendations in the design and specifications. Terracon also should be retained to provide testing and observation during excavation, grading, foundation and construction phases of the project.

The analysis and recommendations presented in this report are based upon the data obtained from the borings performed at the indicated locations and from other information discussed in this report. This report does not reflect variations that may occur between borings or across the site. The nature and extent of such variations may not become evident until construction. If variations appear, it will be necessary to reevaluate the recommendations of this report.

The scope of services for this project does not include either specifically or by implication any environmental assessment of the site or identification of contaminated or hazardous materials or conditions. If the owner is concerned about the potential for such contamination, other studies should be undertaken.

This report has been prepared for the exclusive use of our client for specific application to the project discussed and has been prepared in accordance with generally accepted geotechnical engineering practices. No warranties, either express or implied, are intended or made. In the event that changes in the nature, design, or location of the project as outlined in this report, are planned, the conclusions and recommendations contained in this report shall not be considered valid unless Terracon reviews the changes, and either verifies or modifies the conclusions of this report in writing.

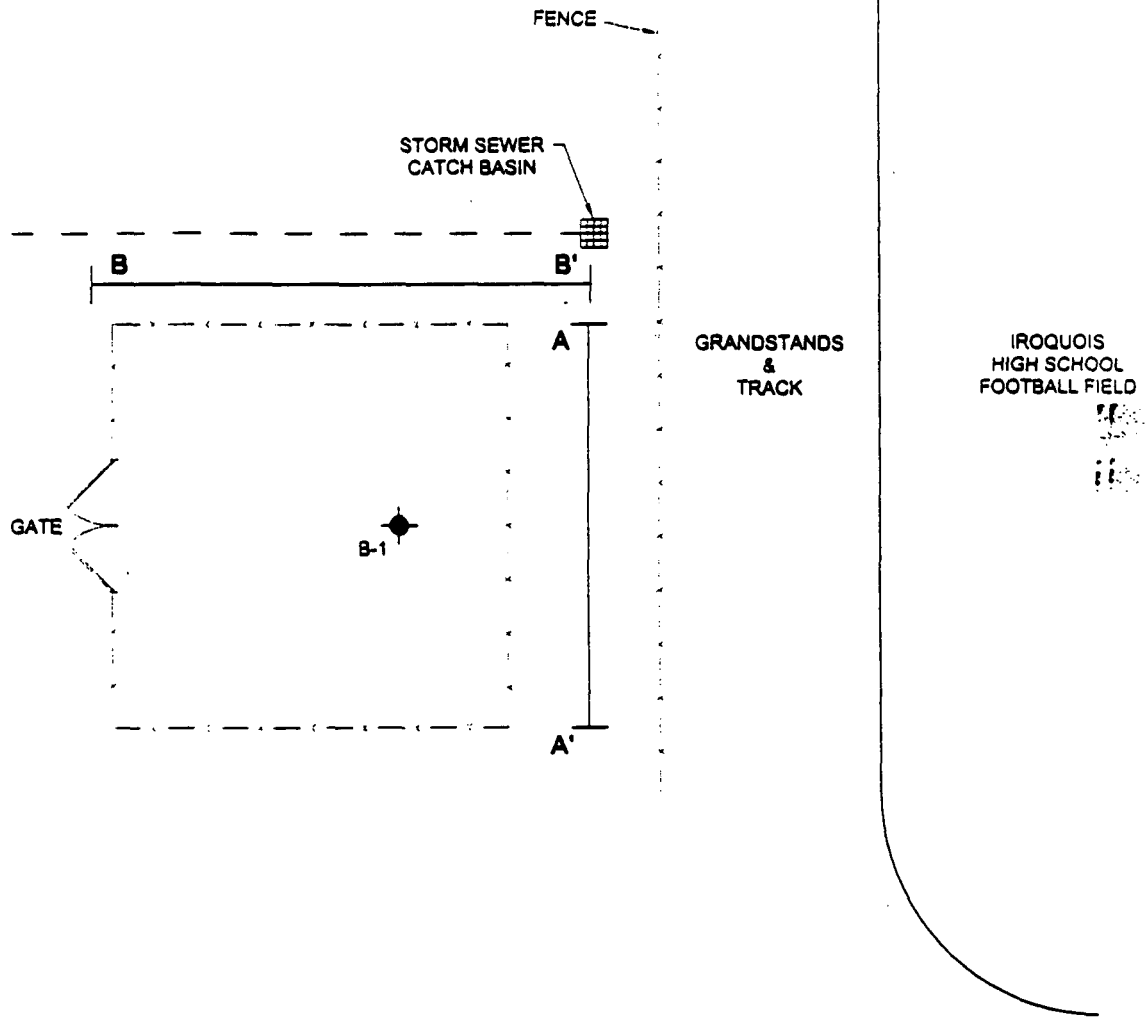

KEY




-  — BORING LOCATION
-  — RESISTIVITY TRAVERSE



DIAGRAM IS FOR GENERAL LOCATION ONLY.
AND IS NOT INTENDED FOR CONSTRUCTION PURPOSES

RD CHS 8-25-99

BORING LOCATION DIAGRAM		
IROQUOIS HIGH SCHOOL LOUISVILLE, KENTUCKY		
Project Mgr:	EKT	Project No 49995091
Designed By:	 6621 Bay Circle, Suite 120 Norcross, Georgia 30071	Scale: NOT TO SCALE
Checked By:		Date: 8-25-99
Approved By:		Drawn By CHS
File Name:	49995091-BORING DIAGRAM L(1)	Figure No. 1

LOG OF BORING NO. B-1

CLIENT PACIFIC 17	ENGINEER PACIFIC 17
-----------------------------	-------------------------------

SITE IROQUOIS HIGH SCHOOL LOUISVILLE, KENTUCKY	PROJECT IROQUOIS SITE
--	---------------------------------

GRAPHIC LOG	DESCRIPTION	DEPTH, ft.	SAMPLES				TESTS			
			USCS SYMBOL	NUMBER	TYPE	RECOVERY, in.	SPT - N BLOWS / ft.	WATER CONTENT, %	DRY UNIT WT pcf	UNCONFINED STRENGTH, psf
<p>Topsoil is 24" <u>SILTY CLAY</u>, Light Brown and Gray, Moist, Stiff to Very Stiff</p> <p>With some iron oxide staining from 10' to 15'</p>		0	CL	1	SS		23			
			ML							
		5	CL	2	SS		13			
			ML							
			CL	3	SS		11			
			ML							
		10	CL	4	SS		10			
			ML							
		15	CL	5	SS		14			
			ML							
	20	CL	6	SS		36				
		ML								
	25	CL	7	SS		19				
		ML								
	30	CL	8	SS		23				
		ML								
	35	CL	9	SS		15				
		ML								
	40	CL	10	SS		16				
		ML								

The stratification lines represent the approximate boundary lines between soil and rock types: in-situ, the transition may be gradual.

WATER LEVEL OBSERVATIONS, ft			
WL	∇ 21.5	WD	∇ 21.5 AB
WL	∇		∇
WL			



BORING STARTED	8-23-99
BORING COMPLETED	8-23-99
RIG	CME FOREMAN PC
LOGGED	JN JOB # 49995091

BOREHOLE 49995091 GPJ TERRACON GDT 8/25/99

GENERAL NOTES

DRILLING & SAMPLING SYMBOLS:

SS : Split Spoon - 1½" I.D., 2" O.D., unless otherwise noted	PS : Piston Sample
ST : Thin-Walled Tube - 2" O.D., Unless otherwise noted	WS : Wash Sample
PA : Power Auger	FT : Fish Tail Bit
HA : Hand Auger	RB : Rock Bit
DB : Diamond Bit - 4", N, B	BS : Bulk Sample
AS : Auger Sample	PM : Pressuremeter
HS : Hollow Stem Auger	DC : Dutch Cone
	WB : Wash Bore

Standard "N" Penetration: Blows per foot of a 140 pound hammer falling 30 inches on a 2 inch OD split spoon, except where noted.

WATER LEVEL MEASUREMENT SYMBOLS:

WL : Water Level	WS : While Sampling
WCI : Wet Cave In	WD : While Drilling
DCI : Dry Cave In	BCR : Before Casing Removal
AB : After Boring	ACR : After Casing Removal

Water levels indicated on the boring logs are the levels measured in the borings at the times indicated. In pervious soils, the indicated levels may reflect the location of groundwater. In low permeability soils, the accurate determination of ground water levels is not possible with only short term observations.

DESCRIPTIVE SOIL CLASSIFICATION:

Soil Classification is based on the Unified Soil Classification System and ASTM Designations D-2487 and D-2488. Coarse Grained Soils have more than 50% of their dry weight retained on a #200 sieve; they are described as: boulders, cobbles, gravel or sand. Fine Grained Soils have less than 50% of their dry weight retained on a #200 sieve; they are described as: clays, if they are plastic, and silts if they are slightly plastic or non-plastic. Major constituents may be added as modifiers and minor constituents may be added according to the relative proportions based on grain size. In addition to gradation, coarse grained soils are defined on the basis of their relative in-place density and fine grained soils on the basis of their consistency. Example: Lean clay with sand, trace gravel, stiff (CL); silty sand, trace gravel, medium dense (SM).

CONSISTENCY OF FINE-GRAINED SOILS:

Unconfined Compressive Strength, Qu, psf		Consistency
< 500		Very Soft
500 - 1,000		Soft
1,001 - 2,000		Medium
2,001 - 4,000		Stiff
4,001 - 8,000		Very Stiff
8,001 - 16,000		Hard
> 16,000		Very Hard

RELATIVE DENSITY OF COARSE-GRAINED SOILS:

N-Blows/ft.	Relative Density
0-3	Very Loose
4-9	Loose
10-29	Medium Dense
30-49	Dense
50-80	Very Dense
80+	Extremely Dense

RELATIVE PROPORTIONS OF SAND AND GRAVEL

Descriptive Term(s) (of Components Also Present in Sample)	Percent of Dry Weight
Trace	< 15
With	15 - 29
Modifier	> 30

RELATIVE PROPORTIONS OF FINES

Descriptive Term(s) (of Components Also Present in Sample)	Percent of Dry Weight
Trace	< 5
With	5 - 12
Modifier	> 12

GRAIN SIZE TERMINOLOGY

Major Component Of Sample	Size Range
Boulders	Over 12 in. (300mm)
Cobbles	12 in. to 3 in. (300mm to 75mm)
Gravel	3 in. to #4 sieve (75mm to 4.75mm)
Sand	#4 to #200 sieve (4.75mm to 0.075mm)
Silt or Clay	Passing #200 sieve (0.075mm)

Terracon

UNIFIED SOIL CLASSIFICATION SYSTEM

Criteria for Assigning Group Symbols and Group Names Using Laboratory Tests^A

				Soil Classification	
				Group Symbol	Group Name ^B
Coarse-Grained Soils More than 50% retained on No. 200 sieve	Gravels More than 50% of coarse fraction retained on No. 4 sieve	Clean Gravels Less than 5% fines ^C	$Cu \geq 4$ and $1 \leq Cc \leq 3^E$	GW	Well-graded gravel ^F
			$Cu < 4$ and/or $1 > Cc > 3^E$	GP	Poorly graded gravel ^F
		Gravels with Fines More than 12% fines ^C	Fines classify as ML or MH	GM	Silty gravel ^{F, G, H}
			Fines classify as CL or CH	GC	Clayey gravel ^{F, G, H}
	Sands 50% or more of coarse fraction passes No. 4 sieve	Clean Sands Less than 5% fines ^E	$Cu \geq 6$ and $1 \leq Cc \leq 3^E$	SW	Well-graded sand ^I
			$Cu < 6$ and/or $1 > Cc > 3^E$	SP	Poorly graded sand ^I
		Sands with Fines More than 12% fines ^D	Fines classify as ML or MH	SM	Silty sand ^{G, H, I}
			Fines classify as CL or CH	SC	Clayey sand ^{G, H, I}
Fine-Grained Soils 50% or more passes the No. 200 sieve	Silt and Clays Liquid limit less than 50	inorganic	$PI > 7$ and plots on or above "A" line ^J	CL	Lean clay ^{K, L, M}
			$PI < 4$ or plots below "A" line ^J	ML	Silt ^{K, L, M}
		organic	Liquid limit — oven dried < 0.75	OL	Organic clay ^{K, L, M, N}
			Liquid limit — not dried	OM	Organic silt ^{K, L, M, O}
	Silt and Clays Liquid limit 50 or more	inorganic	PI plots on or above "A" line	CH	Fat clay ^{K, L, M}
			PI plots below "A" line	MH	Elastic silt ^{K, L, M}
		organic	Liquid limit — oven dried < 0.75	OH	Organic clay ^{K, L, M, P}
			Liquid limit — not dried	OM	Organic silt ^{K, L, M, O}
Highly organic soils	Primarily organic matter, dark in color, and organic odor			PT	Peat

^ABased on the material passing the 3-in. (75-mm) sieve.

^BIf field sample contained cobbles or boulders, or both, add "with cobbles or boulders, or both" to group name.

^CGravels with 5 to 12% fines require dual symbols:
GW-GM well-graded gravel with silt
GW-GC well-graded gravel with clay
GP-GM poorly graded gravel with silt
GP-GC poorly graded gravel with clay

^DSands with 5 to 12% fines require dual symbols:
SW-SM well-graded sand with silt
SW-SC well-graded sand with clay
SP-SM poorly graded sand with silt
SP-SC poorly graded sand with clay

$$E_{Cu} = D_{60}/D_{10} \quad Cc = \frac{(D_{30})^2}{D_{10} \times D_{60}}$$

^EIf soil contains $\geq 15\%$ sand, add "with sand" to group name.

^GIf fines classify as CL-ML, use dual symbol GC-GM, or SC-SM.

^HIf fines are organic, add "with organic fines" to group name.

^IIf soil contains $\geq 15\%$ gravel, add "with gravel" to group name.

^JIf Atterberg limits plot in shaded area, soil is a CL-ML, silty clay.

^KIf soil contains 15 to 29% plus No. 200, add "with sand" or "with gravel", whichever is predominant.

^LIf soil contains $\geq 30\%$ plus No. 200 predominantly sand, add "sandy" to group name.


^MIf soil contains $\geq 30\%$ plus No. 200 predominantly gravel, add "gravelly" to group name.

^NPI ≥ 4 and plots on or above "A" line.

^OPI < 4 or plots below "A" line.

^PPI plots on or above "A" line.

^QPI plots below "A" line.

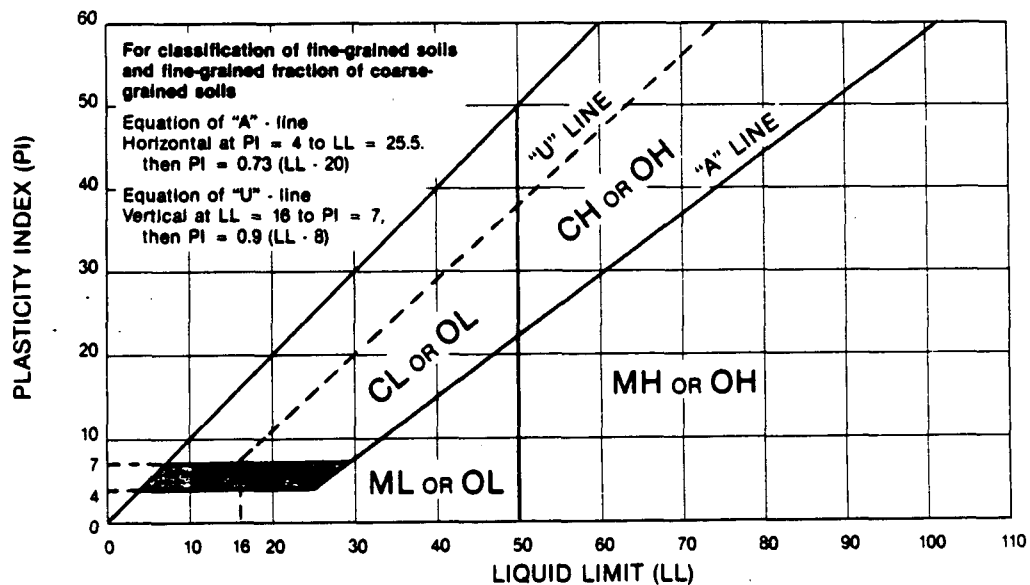

Terracon

**WALTER WULFF & ASSOCIATES***Aviation Consultants*

P.O. Box 914
Point Clear, AL 36564
(334) 990-2502
Fax (334) 990-2503

August 26, 1999

Tracey Green
Tritel Communications, Inc.
1512 Crums Lane
Louisville, KY 40216

Ref: Case No: 99-0450A

Dear Ms. Green:

This is a report of an aeronautical study for the proposed 110' AGL, 573' AMSL antenna tower on the 263-027-R1B (Iroquois) site. The coordinates are 38°10'27.31" N., 85°46'47.8" W.

The site is 1.58 nautical miles west of the International Standiford Field Airport, Louisville, KY the nearest public-use/military landing area.

1. The proposal does not require notification to the Federal Aviation Administration (FAA) according to Federal Aviation Regulations (FAR) Part 77.11.

The proposal would not exceed the, (1) 100 to 1 imaginary slope for a horizontal distance of 20,000 feet from the nearest runway of a publicly owned airport with a runway 3,200 feet or more in length, (2) or a 50 to 1 imaginary slope for a horizontal distance of 10,000 feet from the nearest runway of a publicly owned airport with a runway less than 3,200 feet in length, (3) or exceeds 200 feet above the ground, (4) or be constructed within publicly owned airports within the state, (5) or exceed the imaginary surfaces of the primary and approach surfaces of any runway of a publicly owned airport.

2. The study found the proposal would not exceed FAR Part 77 obstruction standards, or adversely affect instrument or visual flight operations and procedures.

3. It is my opinion the maximum height without exceeding FAR Part 77 obstruction standards would be 187' AGL, 650' AMSL.


4. The installation of obstruction marking and lighting equipment is not required for a structure at, or below 187' AGL, 650' AMSL according to FAA policy guidelines.

2.

99-0450A

Please call me if you have any questions regarding this evaluation.

Sincerely,

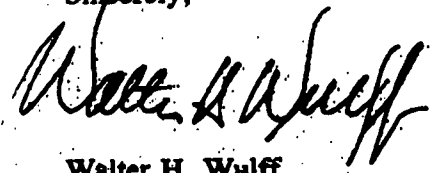



Walter H. Wulff

Permit Process

1. THE PERMIT IS VALID FOR 18 MONTHS FROM THE DATE OF ISSUANCE AND CONSTRUCTION MUST BE COMPLETED WITHIN THAT TIME FRAME. UPON WRITTEN REQUEST THE ADMINISTRATOR MAY EXTEND THE TIME ALLOWED FOR COMPLETION UP TO AN ADDITIONAL 18 MONTHS.
2. IN CERTAIN SITUATIONS, THE ADMINISTRATOR IS AUTHORIZED TO APPROVE APPLICATIONS FOR A PERMIT IF THE STRUCTURE IS SERVED BY EXISTING OR FUTURE STRUCTURES OR NATURAL TERRAIN OF EQUAL OR GREATER HEIGHT AND TO APPROVE APPLICATIONS FOR TEMPORARY STRUCTURES. OTHERWISE THE APPLICATION IS PROCESSED AND PRESENTED TO THE FULL COMMISSION MEMBERSHIP WHICH MEETS EVERY OTHER MONTH BEGINNING IN JANUARY OF EACH YEAR.

For more information and applications contact:
Administrator
KY Airport Zoning Commission
Division of Aeronautics
125 Holmes Street
Frankfort, Kentucky 40622
502-564-4480

KENTUCKY'S TAIL STRUCTURE ZONING PROGRAM

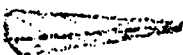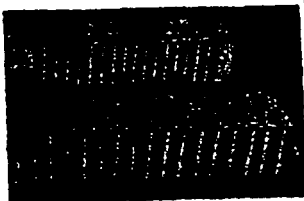

*Kentucky Airport Zoning Commission
Division of Aeronautics
125 Holmes Street
Kentucky Transportation Cabinet
Frankfort, Kentucky 40622*

COMMISSION MEMBERSHIP

KRS 183.862 states the Commission will consist of six (6) members and the Secretary of the Transportation Cabinet, or in his absence the designated representative who shall be the ex-officio chairman of such Commission. Commissioners are appointed by the Governor for a term of four (4) years and shall be persons experienced in and familiar with the field of aviation.

The Commission's administrator shall be an individual familiar with aeronautics and commission policy. The Administrator is the custodian of all records and airport zoning maps adopted by the commission and will devote his full time to the duties of his office.

MISSION OF THE KENTUCKY AIRPORT ZONING COMMISSION

The 1960 General Assembly created the Kentucky Airport Zoning Commission with powers to regulate the use of airports in and around public airports as well as navigable airspace throughout the commonwealth. The commission adopts Federal Aviation Administration Regulations Part 77, "Objects Affecting Navigable Airspace for Reference."

WHO MUST FILE

The Commission requires an application for any structure that would exceed one of the following imaginary slopes:

1. 100 to 1 for a horizontal distance of 10,000 feet from the nearest runway of each publicly owned airport with at least one (1) runway 3,000 or more feet in length.

ht - distance

2. 80 to 1 for a horizontal distance of 10,000 feet from the nearest point of the

For every 50 ft. from nearest runway, much in 1 foot - ht distance 5

nearest runway each publicly owned airport with its longest runway less than 3,000 feet in length.

OR

Any structure that exceeds 200 feet in height above ground level

OR

Any use of land and structures within publicly owned airports within the state.

OR

From the ground upward within the limits of the primary and approach surfaces of each runway of each publicly owned airport as depicted on airport zoning maps as approved by the Kentucky Airport Zoning Commission.

The Commission requires an application from any person who ALTERS a structure within EASZ jurisdiction. Alteration is defined as changing the height of or obstruction marking and lighting of the structure.

APPLICATION PROCEDURE

1. Every person who is required to file an application for a permit to construct or alter a structure will send a copy of EASZ form TC 56-90 (Application for Permit to Construct or Alter a Structure) to Administrator, Kentucky Airport Zoning Commission, Division of Aeronautics, 125 Holmes Street, Frankfort, Kentucky 40623

2. The application must be submitted at least ninety (90) days prior to the date the proposed construction or alteration is to begin.

3. The applicant should attach a 7.5' quadrangle topographical map prepared by the U.S. Geological Survey and the Kentucky Geological Survey with the location of the proposed structure.

4. Attach a copy of FAA Form 7460-1 or any orders issued by and received from the Chief of Air Traffic Division, FAA Regional Office.

5. If the Applicant desires that the indicated structure not be obstruction marked and lighted in accordance with EASZ regulations, the applicant will attach a written request asking for permission to alter the marking and lighting and stating the reasons why the alteration will not impair the safety of air navigation.

6. If the structure is to be used for radio or TV transmitting/receiving the applicant will attach a copy of the engineer's application for a license from the Federal Communications Commission. All antenna tower applications will include the property owner's name and mailing address.

7. If the proposed structure is an overhead transmission line with a span length of 1000 feet or more, the overall height in feet of the line or stiles above ground level will be depicted on a blueprint profile map.

PENALTIES

1. Persons failing to comply with the Kentucky Revised Statutes and the EASZ regulations are liable for a fine or imprisonment as set forth in KRS 183.990. Applicants are cautioned that a noncompliance with FAA regulations may result in further penalties.

JURISDICTION

602 KAR 50:030

TC 56-50(Rev. 01/96) PAGE 2 OF 2

SECTION 1. THE COMMISSION HAS ZONING JURISDICTION OVER THAT AIRSPACE OVER AND AROUND THE PUBLICLY-OWNED AIRPORTS WITHIN THE COMMONWEALTH WHICH LIES ABOVE THE IMAGINARY SURFACE THAT EXTENDS OUTWARD AND UPWARD AT ONE OF THE FOLLOWING SLOPES:

- (1) ONE HUNDRED (100) TO ONE (1) FOR A HORIZONTAL DISTANCE OF TWENTY THOUSAND (20,000) FEET FROM THE NEAREST POINT OF THE NEAREST RUNWAY OF EACH PUBLICLY-OWNED AIRPORT WITH AT LEAST ONE (1) RUNWAY THREE THOUSAND TWO HUNDRED (3,200) OR MORE FEET IN LENGTH; OR
- (2) FIFTY (50) TO ONE (1) FOR A HORIZONTAL DISTANCE OF TEN THOUSAND (10,000) FEET FROM THE NEAREST POINT OF THE NEAREST RUNWAY OF EACH PUBLICLY-OWNED AIRPORT WITH ITS LONGEST RUNWAY LESS THAN THREE THOUSAND TWO HUNDRED (3,200) FEET IN LENGTH.

SECTION 2. THE COMMISSION HAS ZONING JURISDICTION OVER THE USE OF LAND AND STRUCTURES WITHIN PUBLICLY-OWNED AIRPORTS WITHIN THE STATE.

SECTION 3. THE COMMISSION HAS JURISDICTION FROM THE GROUND UPWARD WITHIN THE LIMITS OF THE PRIMARY AND APPROACH SURFACES OF EACH PUBLICLY-OWNED AIRPORT AS DEPICTED ON AIRPORT ZONING MAPS APPROVED BY THE KENTUCKY AIRPORT ZONING COMMISSION.

SECTION 4. THE COMMISSION HAS JURISDICTION OVER THE AIRSPACE OF THE COMMONWEALTH THAT EXCEEDS TWO HUNDRED (200) FEET IN HEIGHT ABOVE GROUND LEVEL.

SECTION 5. THE OWNER OR PERSON WHO HAS CONTROL OVER A STRUCTURE WHICH PENETRATES OR WILL PENETRATE THE AIRSPACE OVER WHICH THE COMMISSION HAS JURISDICTION SHALL APPLY FOR A PERMIT FROM THE COMMISSION IN ACCORDANCE WITH 602 KAR 50:090.

INSTRUCTIONS

1. "ALTERATION" MEANS TO INCREASE OR DECREASE THE HEIGHT OF A STRUCTURE OR CHANGE THE OBSTRUCTION MARKING AND LIGHTING.
2. "APPLICANT" MEANS THE PERSON WHO WILL OWN OR HAVE CONTROL OVER THE COMPLETED STRUCTURE.
3. "CERTIFICATION BY APPLICANT" SHALL BE MADE BY THE INDIVIDUAL WHO WILL OWN OR CONTROL THE COMPLETED STRUCTURE; OR A PARTNER IN A PARTNERSHIP; OR THE PRESIDENT OR AUTHORIZED OFFICER OF A CORPORATION, COMPANY OR ASSOCIATION; OR THE AUTHORIZED OFFICIAL OF A BODY POLITIC; OR THE LEGALLY DESIGNATED REPRESENTATIVE OF A TRUSTEE, RECEIVER OR ASSIGNEE.
4. PREPARE THE APPLICATION AND FORWARD TO THE ADMINISTRATOR, KENTUCKY AIRPORT ZONING COMMISSION, DIVISION OF AERONAUTICS, 125 HOLMES STREET, FRANKFORT KY 40622. FOR QUESTIONS TELEPHONE 502-564-4480.
5. THE STATUTES APPLICABLE TO THE KENTUCKY AIRPORT ZONING COMMISSION ARE KRS 183.861 TO 183.990 AND ADMINISTRATIVE REGULATIONS 602 KAR CHAPTER 50.
6. WHEN APPLICABLE, ATTACH THE FOLLOWING APPENDICES TO THE APPLICATION:

APPENDIX A. A 7.5 MINUTE QUADRANGLE TOPOGRAPHICAL MAP PREPARED BY THE U.S. GEOLOGICAL SURVEY AND THE KENTUCKY GEOLOGICAL SURVEY WITH THE LOCATION OF THE STRUCTURE WHICH IS THE SUBJECT OF THE APPLICATION INDICATED THEREON. (THE 7.5 MINUTE QUADRANGLE MAP MAY BE OBTAINED FROM THE KENTUCKY COMMERCE CABINET, MAP SALES OFFICE, 133 HOLMES STREET, FRANKFORT KY 40601, OR THE KENTUCKY GEOLOGICAL SURVEY, DEPARTMENT OF MINES AND MINERALS, LEXINGTON KY 40506).

APPENDIX B. FOR STRUCTURES ON OR VERY NEAR TO PROPERTY OF A PUBLICLY-OWNED AIRPORT, A COPY OF THE AIRPORT LAYOUT DRAWING (ALP). (THE ALP MAY BE OBTAINED FROM THE CHAIRMAN OF THE LOCAL AIRPORT BOARD OR THE DIVISION OF AERONAUTICS, 125 HOLMES STREET, FRANKFORT KY 40622.)

APPENDIX C. COPIES OF FEDERAL AVIATION ADMINISTRATION APPLICATIONS (FAA FORM 7460-1) OR ANY ORDERS ISSUED BY THE MANAGER, AIR TRAFFIC DIVISION, FAA REGIONAL OFFICE.

APPENDIX D. IF THE APPLICANT HAS INDICATED IN ITEM NUMBER 6 OF THE APPLICATION THAT THE STRUCTURE WILL NOT BE MARKED OR LIGHTED IN ACCORDANCE WITH THE REGULATIONS OF THE COMMISSION, THE APPLICANT SHALL ATTACH A WRITTEN REQUEST FOR A DETERMINATION BY THE COMMISSION THAT THE MARKING AND LIGHTING IS NOT NECESSARY. THE APPLICANT SHALL SPECIFICALLY STATE THE REASONS THAT ABSENCE OF MARKING AND LIGHTING WILL NOT IMPAIR THE SAFETY OF AIR NAVIGATION.

APPENDIX E. IF THE STRUCTURE TO BE CONSTRUCTED OR ALTERED IS FOR THE PURPOSE OF RADIO TRANSMITTING, THEN THE APPLICANT SHALL ATTACH A TRUE COPY OF THE ENGINEER'S APPLICATION FOR A LICENSE FROM THE FEDERAL COMMUNICATIONS COMMISSION.

APPENDIX F. THE OVER-ALL HEIGHT IN FEET OF THE OVERHEAD TRANSMISSION LINE OR STATIC WIRE ABOVE GROUND LEVEL OR MEAN WATER LEVEL WITH SPAN LENGTH 1,000 FEET AND OVER SHALL BE DEPICTED ON A BLUE PRINT PROFILE MAP.

PENALTIES

1. PERSONS FAILING TO COMPLY WITH THE AIRPORT ZONING COMMISSION STATUTES AND REGULATIONS ARE LIABLE FOR A FINE OR IMPRISONMENT AS SET FORTH IN KRS 183.990(3).
2. APPLICANTS ARE CAUTIONED THAT NON-COMPLIANCE WITH FEDERAL AVIATION ADMINISTRATION REGULATIONS MAY PROVIDE FOR FURTHER PENALTIES.

JEFFERSON COUNTY PUBLIC SCHOOL SYSTEM
AGREEMENT FOR USE OF TOWER SPACE

THIS AGREEMENT is entered into as of July 1, 1999,
19 . . . between the Board of Education of Jefferson County, Kentucky
("JCPS") and TELTEL COMMUNICATIONS, INC ("Lessee").

RECITALS

JCPS issued Proposal No. M-965-5656 for leasing of JCPS owned tower space for wireless communications services (the "Proposal").

The Proposal included certain prohibitions, requirements and technical specifications (collectively, the "Specifications") to be applicable to any contact granted by JCPS in response to the Proposal.

Lessee desires to accept the Proposal, and to lease tower space at the site or sites described on the Site Designation Form attached as Exhibit A to this Agreement (the "Site"). Exhibit A also describes the JCPS structure (the "Tower") on the Site; the unmanned radio communications equipment and related telecommunications activities of Lessee (the "Communications Facility") for which the Site will be used by Lessee; and the annual rental payment by Lessee (the "Fee").

AGREEMENT

1. SPECIFICATIONS. The Specifications are incorporated into this Agreement, and shall apply to Lessee as if stated in full herein.
2. REGULATORY COMPLIANCE. Lessee will comply with all applicable laws, orders, ordinances and regulations.
3. NON-INTERFERENCE. The Communications Facility will not interfere with the operations of JCPS or any other user of the Site.
4. COOPERATION. JCPS will cooperate with Lessee, at Lessee's expense, to assist Lessee to obtain licenses, permits or government approvals to use the Site.
5. TERM. The initial term of this Agreement is one year commencing on the date stated above (the "Commencement Date"). The term will renew for 10 additional one-year renewal terms unless JCPS or Lessee provides notice of nonrenewal at least 360 days before the end of the initial term or any renewal term.

6. TERMINATION BY JCPS. JCPS may terminate this Agreement on 60 days prior written notice if the Communications Facility unreasonably interferes with any equipment on the Site on the Commencement Date and Lessee fails to resolve such interference in a reasonable time. JCPS may give notice of immediate termination of this Agreement in the event of interference to JCPS' operations.

7. TERMINATION BY LESSEE. Lessee may terminate this Agreement on 60 days prior written notice if Lessee cannot obtain or loses any permit, license or approval required to use the Site.

8. FEE. The Fee is due on the Commencement Date and on the first day of the first month after each anniversary of the Commencement Date. The Fee will be prorated for any fractional year. The Fee is payable to JCPS at the address in Section 32.

9. INTEREST; LATE FEE. If any Fee not paid within 45 business days of when due, Lessee must pay to JCPS a late fee of \$150, plus interest after such date until paid at the current prime interest rate.

10. APPROVED COMMUNICATIONS FACILITY. Lessee may use the Premises only for the Communications Facility specified on Exhibit A. Prior to installation or material alteration of the Communications Facility, JCPS must approve Lessee's plans for installation or alteration.

All installation and alteration work must be designed by a licensed structural engineer, performed at Lessee's expense in a good and workmanlike manner and in accordance with applicable building uses, and must not adversely affect the structural integrity or maintenance of the Site or any structure on the Site.

11. LIENS. Lessee must keep the Site free from any liens arising from any work performed, material furnished, or obligations incurred by or at the request of Lessee.

12. POSSESSION. Lessee (1) accepts the Site and the Tower AS IS, with all faults, for the purposes for which the same is leased, and (2) waives any claims against JCPS in respect of defects in the Site or the Tower, unless expressly provided hereunder, or if resulting from the negligence or willful act or omission of JCPS, its employees, agents or contractors.

13. UTILITIES. Lessee may at its expense obtain electrical and telephone service. Lessee will arrange for the installation of a separate meter and main breaker, subject to JCPS' approval of exact location(s).

14. ACCESS. Access to the Site for non-emergency visits will be Monday through Saturday, 7 am to 7 pm. In an emergency, Lessee will have access to the Site at any time.

15. IMPROVEMENT FEES AND TAXES. Lessee will pay all taxes and charges attributable to the Communications Facility. JCPS will pay any other taxes or charges attributable to the Site.

16. REQUIRED INSURANCE OF LESSEE. Lessee must, during the term of this Agreement and at Lessee's expense, keep in force not less than the following insurance with reputable national insurers, naming JCPS as an additional insured:

Property Insurance: coverage for fire, extended coverage, vandalism, and malicious mischief, for not less than 90% of the full replacement cost of the Communications Facility.

Commercial General Liability Insurance: operations hazard, independent contractor hazard, contractual liability and products and completed operations liability, for not less than \$5,000,000 combined single limit per occurrence (bodily injury, personal injury and property damage liability).

Workers' Compensation and Employer's Liability Insurance to meet statutory requirements.

Certificates of insurance will be delivered to JCPS no later than the Commencement Date. All policies must require insurers to notify JCPS in writing not less than 30 days before any material change, reduction, cancellation, or termination.

17. INDEMNIFICATION. Lessee will indemnify JCPS and save it harmless from and against any and all claims, actions, damages, liability and expense arising from or out of:

[1] any occurrence in, upon or at the Site caused by the act or omission of Lessee or its agents, customers, invitees, concessionaires, contractors, servants, vendors, materialmen or suppliers ("Agents"), unless caused by the negligence or willful misconduct of JCPS or its Agents; or

[2] any occurrence caused by the violation of any law, regulation or ordinance applicable to the use of or presence on the Premises of Lessee or its Agents.

18. ASSIGNMENT BY LESSEE. Lessee may assign this Agreement to any affiliate of Lessee; any partnership, venture or new corporation formed by Lessee; or any purchaser of substantially all of the assets of Lessee. Any other assignment shall be void.

19. REPAIRS - LESSEE'S OBLIGATION. Lessee must, at all times during the term of this Agreement at Lessee's expense, make all repairs to keep the Communications Facility in a structurally safe and sound condition, including periodic inspections and tower maintenance. If Lessee does not make such repairs within 30 days after receipt of notice from JCPS that such repairs are required, then JCPS may make the repairs, and Lessee shall pay JCPS on demand JCPS' actual costs of the repairs, plus overhead.

If emergency repairs are needed to protect persons, or property, or to allow the use of the Premises, Lessee must immediately make such repairs, or JCPS may make such repairs at Lessee's expense, plus overhead.

20. REPAIRS - JCPS' OBLIGATION. JCPS must, during the term of this Agreement, and at JCPS' expense, keep the Site and any improvements located thereon (other than the Communications Facility) in a structurally sound and safe condition.

21. SURRENDER OF PREMISES. Upon the termination of this Agreement for any cause, Lessee must peacefully vacate the Premises in good order and condition except for reasonable wear and tear and casualty. Lessee will remove the Communications Facility, but Tower or Tower improvements will remain property of JCPS. Lessee will repair any damage caused by removal of the Communications Facility.

22. DEFAULT AND REMEDIES. The occurrence of any one or more of the following events constitutes an "event of default" by Lessee: (1) if Lessee fails to pay any Fee or other sums payable by Lessee within 10 business days of the due date; (2) if Lessee fails to perform any other term of this Agreement, and such failure continues for more than 30 days after written notice from JCPS, except such 30 day cure period will be extended as reasonably necessary to permit Lessee to complete cure if Lessee continuously and diligently pursues and completes cure; (3) if any petition is filed by or against Lessee, under the federal Bankruptcy Code or any similar law (and is not dismissed within 90 days after the filing thereof), or Lessee is adjudged bankrupt or insolvent in proceedings filed under the federal Bankruptcy code or any similar law; (4) if a receiver, custodian, or trustee is appointed for Lessee or for any of its assets and is not vacated within 60 days; or (5) if Lessee becomes insolvent or makes a transfer in fraud of creditors.

If an event of default occurs, JCPS (without notice or demand except as expressly required above) may terminate this Agreement, in which event Lessee will immediately surrender the Site to JCPS.

If JCPS is in breach of any representation, warranty or agreement in this Agreement, and such failure continues for more than 30 days after written notice from Lessee, except such 30 day cure period will be extended as reasonably necessary to permit JCPS to complete cure if JCPS continuously and diligently pursues and completes cure, Lessee may upon written notice terminate this Agreement.

23. QUIET ENJOYMENT. JCPS covenants and warrants that Lessee will have, hold and enjoy the Site, subject to the provisions of this Agreement, during the term of this Agreement.

24. COVENANTS AND WARRANTIES. JCPS warrants that JCPS owns fee simple title, or has a leasehold interest, or has a valid license, to the Site and has rights of access thereto.

Each party represents and warrants to the other that it has power and authority to make this Agreement, that the making and performance thereof will not violate any laws or agreements under which such party is bound, that such party is a duly existing legal entity, and the party is qualified to do business in Kentucky.

25. ENVIRONMENTAL MATTERS. Lessee will not bring to, transport across or dispose of any Environmental Hazards on the Premises or Site without JCPS' prior written approval, which approval shall not unduly be withheld except Lessee may keep on the Premises substances used in back up power units (such as batteries and diesel generators) commonly used in the wireless telecommunications industry.

"Environmental Hazards" means hazardous substances, hazardous wastes, pollutants, asbestos, polychlorinated biphenyl (PCB), petroleum or other fuels (including crude oil or any fraction or derivative thereof) and underground storage tanks. "Hazardous substances" shall be as defined in the Comprehensive Environmental Response, Compensation, and Liability Act, and regulations promulgated thereunder. "Pollutants" shall be as defined in the Clean Water Act, and regulations. This provision shall survive termination of this Agreement.

26. SUBORDINATION AGREEMENT. This Agreement is subject and subordinate to the lien of all mortgages and deeds of trust which may now exist or hereafter be placed on or against the Site or JCPS' interest therein, without the necessity of having further instruments executed by Lessee to effect such subordination, but only upon the condition that any such mortgagee, beneficiary, or trustee expressly agrees not to disturb the rights of Lessee under this Agreement.

27. ENTIRE AGREEMENT. The Agreement is the entire agreement and understanding between the parties, and supersedes all offers, negotiations and other agreements concerning the subject matter.

28. SEVERABILITY. If any provision of this Agreement is invalid or unenforceable with respect to any party, the remainder of this Agreement or the application of such provision to persons other than those as to whom it is held invalid or unenforceable, is not to be affected and each provision of this Agreement is valid and enforceable to the fullest extent permitted by law.

29. BINDING EFFECT. This Agreement will be binding on and inure to the benefit of the respective parties and their successors and permitted assigns.

30. CAPTIONS. The captions of this Agreement are inserted for convenience only and are not to be construed as limiting the scope or intent of its provisions.

31. NO WAIVER. No provision of this Agreement will be deemed to have been waived by either party unless the waiver is in writing and signed by the party against whom enforcement is attempted. No custom or practice which may develop between the parties in the administration of this Agreement shall waive or lessen any party's right to insist upon strict performance of the terms of this Agreement. The rights granted in this Agreement are cumulative of every other right or remedy that the enforcing party may otherwise have at law or in equity or by statute, and the exercise of one or more rights or remedies will not prejudice or impair the concurrent or subsequent exercise of other rights or remedies.

32. NOTICE. Any notice or demand under this Agreement shall be made by certified or registered mail, return receipt requested or reliable overnight courier (with written confirmation of delivery) to the address of other parties set forth below:

JCPS:

Jefferson County Public Schools
3001 Crittenden Drive
Louisville, KY 40209-1104
Attention: Ferrell Lowrey

Lessee:

TELTEL COMMUNICATIONS
1416 LIVINGSTON LANE
JACKSON, MS 39213
ATTN: JACKIE WALKER
LEASE ADMINISTRATION MGR.

Any such notice is deemed received one business day following deposit with a reliable overnight courier or five business days following deposit in the mails as required above. JCPS or Lessee may designate any other address by written notice to the other.

33. GOVERNING LAW. This Agreement is governed by the laws of Kentucky.

34. NO LIENS. The Communications Facility will at all times be and remain the property of Lessee (except as provided elsewhere in this Agreement including specifically any new Tower(s) or improvement(s) to existing Tower(s) and will not be subject not any lien or encumbrance created or suffered by JCPS. Lessee has the right to make such public filings as it deems necessary or desirable to

evidence Lessee's ownership of the Communications Facility. JCPS waives all JCPS' or landlord's lien on any property of Lessee (whether created by statute or otherwise). Notwithstanding the foregoing, in the event of termination or expiration of this Agreement, if the Communications Facility is not removed within 90 days thereafter, any equipment remaining shall be deemed abandoned and JCPS' waiver of lien shall be voided.

35. FORCE MAJEURE. If a party is delayed or hindered in, or prevented from the performance required under this Agreement (except for payment of monetary obligations) by reason of earthquakes, landslides, strikes, lockouts, labor troubles, failure of power, riots, insurrection, war, acts of God or other reason of like nature not the fault of the party delayed, such party is excused from such performance of the period of delay. The period for the performance of any such act shall then be extended for the period of such delay.

BOARD OF EDUCATION OF JEFFERSON
COUNTY, KENTUCKY

BY: Daphne Pauls

TITLE: Superintendent

LESSEE: TELCEL COMMUNICATIONS

BY: Kenneth J. Harris

TITLE: Director of Site Acquisition
and Property Administration

EXHIBIT A

SITE DESIGNATION FORM

LESSEE: _____

DESCRIPTION OF THE SITE: Replace football field light pole
located at the Iroquois High School site, 4615 Taylor Boulevard,
Louisville, KY 40215.

TOWER LOCATED ON THE SITE TO BE LEASED BY LESSEE: _____
Iroquois High School football field light pole at
4615 Taylor Boulevard, Louisville, KY 40215.

In addition, the premises leased to Lessee will include any ground space reasonably necessary for placement and operation of Lessee's equipment and facilities.

COMMUNICATIONS FACILITY TO BE PLACED IN OR ON THE TOWER: _____

If necessary, Lessee's equipment and facilities may be mounted on the ground near the Tower.

 FEE: \$, subject to the following conditions: (1) the Fee shall escalate at every year this Agreement is in effect, and (2) Lessee understands that if Lessee is not the first party to lease space on the Tower described above, JCPS shall pay of the Fee to such first party as compensation for its repair and maintenance obligations on the Tower.

OTHER PROVISIONS. the following provisions are applicable, if checked:

The Tower at the Site can be used by Lessee with no or minor modifications to the tower structure (modifications costing less than \$7,500 shall be considered minor modifications).

The Tower at the Site can be used with modifications including strengthening or adding a center pole. Such modifications shall be performed by Lessee at its sole expense, in accordance with plans prepared by a licensed structural engineer and approved by JCPS.

All modifications shall be the property of JCPS, when completed. The Commencement Date of this Agreement shall not occur until Lessee has completed such modifications, and JCPS has inspected and approved the same.

~~xxx~~ The Tower at the Site must be completely replaced by a new Tower. The new Tower shall be constructed by Lessee at its sole expense, in accordance with plans prepared by a licensed structural engineer and approved by JCPS. The new Tower shall be the property of JCPS, when completed. The Commencement Date of this Agreement shall not occur until Lessee has completed such construction, and JCPS has inspected and approved the same.

~~xxx~~ Lessee is the first party to lease space on the Tower described above. Lessee agrees that it is obligated to maintain and repair the Tower during the term of this Agreement in a structurally safe and sound condition. As compensation for Lessee's performance of this obligation, JCPS will pay to Lessee 20% of the rental fee that is collected from any additional parties that lease space on the Tower. If this provision is checked, then the Board's maintenance and repair obligations stated in Section 20 of this Agreement shall not apply to the Tower.

Addendum to Agreement between Tritel and the Jefferson County
Public Schools
for PCS tower replacement
Iroquois High School site
June 17, 1999

1. JCPS reserves the right to review and approve the design, including the pad. If not completed to JCPS's satisfaction, Tritel will make the necessary corrections before site is activated.
2. There will be a [REDACTED] cash payment to the school. This payment can be a check made to: Iroquois High School but delivered to Alan Whitworth, Exec. Dir. - Information Technology, VanHoose Education Center.
3. The current football field lighting and the sound system will be reinstalled on the new construction to match the original site condition, including re-aiming and / or replacing bulbs. Tritel is to coordinate with the Iroquois High School Principal, or her designee, for this effort.
4. Since Tritel, or agents acting on behalf of Tritel, will need to gain vehicular access to their base equipment on the site, Tritel is to construct a road to their access site. Construction plans will need to be approved by Mike Rueff of the JCPS Facilities Dept.
5. The current light pole being replaced is to be offered to JCPS and transported to a location within Jefferson County. If the light pole is refused by JCPS, Tritel is to dispose of the pole at their discretion.

Stephen D. [REDACTED]
(for Jefferson Co. Public Schools)

Superintendent of Schools
(title)

7-19-99
(date signed)

Kenneth J. Harris
(for Tritel)

Director of Site Acquisition and Project Administration
(title)

June 24, 1999
(date signed)

Exhibit G
Directions to Iroquois Site

Directions to the site from the county seat of Louisville, Kentucky, are: Take Liberty Street East to First Street. Turn right onto first street and then take a slight left to merge onto I-65 South. Follow I-65 South for 4.3 miles to Watterson Expressway West. Take the Watterson Expressway west for approximately 2.5 miles to the Taylor Boulevard Exit. Turn left on Taylor Boulevard and continue for approximately 1.2 miles to site address.

These directions were prepared by Sandra F. Keene, Tilford, Dobbins, Alexander, Buckaway & Black, 1400 One Riverfront Plaza, Louisville, Kentucky 40202; (502) 584-6137.

EXHIBIT H

Exhibit H includes those materials submitted by Applicant to the Louisville-Jefferson County Planning Commission in addition to the materials submitted with this Application.

Application for COMMUNITY FACILITY REVIEW

DOCKET NO. _____

Date filed: _____

Project name: TRITEL COMMUNICATIONS, INC. AND TRITEL FINANCE, INC. ("TRITEL")
IROQUOIS WIRELESS TELECOMMUNICATIONS FACILITY

Project address: 4615 TAYLOR BOULEVARD zip code 40215

Public facility/utility/government entity TRITEL

Signature/title of authorized person: Sandra F. Keene
phone # _____ SANDRA F. KEENE, COUNSEL FOR TRITEL

Contact person: SANDRA F. KEENE phone # 502-584-6137
address: TILFORD, DOBBINS, ALEXANDER, BUCKAWAY & BLACK
1400 ONE RIVERFRONT PLAZA
LOUISVILLE, KENTUCKY 40202

Project tax block: 54C and lot no.(s) 1

The property is located in (complete or check as appropriate): the incorporated City of
LOUISVILLE or _____ unincorporated Jefferson County.

Submit four (4) sets of plans, two of these must have the appropriate agency stamps.

Describe this proposal in detail addressing the requirements of Section 8.2 Community Facility Review (parking requirements, building setback requirements and signage), and Article 12 Landscaping and Land Use Buffers. Be sure to include: the proposed use; site size: the size in square feet, height, and number of stories of all buildings; the number of existing, proposed and required parking spaces; the height and area of all proposed signage; for schools: the number of classrooms and the seating capacity of the auditorium. This information may be provided below or on the site plan. An additional sheet of paper may be attached as needed.

PLEASE SEE ATTACHED

Jefferson County Division of Planning and Development Services
531 Court Place, Suite 800
Louisville, Kentucky 40202-3388
Phone: (502) 574-8230 Fax: (502) 574-8129

ADDENDUM TO APPLICATION FOR COMMUNITY FACILITIES REVIEW

**L. DESCRIPTION OF PROPOSAL OF TRITEL COMMUNICATIONS, INC./
TRITEL FINANCE, INC. COMMUNICATIONS AND WIRELESS**

Tritel Communications, Inc. and Tritel Finance, Inc., ("hereinafter referred to as "Tritel") propose a 100' foot monopole facility, with antennas reaching upward for a total maximum height of 110' at 4615 Taylor Boulevard, Louisville, Jefferson County, Kentucky. For a complete Description of the proposed use, please see the following items included with this Application:

1. Four (4) sets of the Applicant's Site Development Plans, two of which contain the appropriate stamps and signatures from the Metropolitan Sewer District and the City department of Inspections, Permits and Licenses ("IP&L). See "Exhibit 1."
2. A copy of Tritel's Application for a Certificate of Public Convenience and Necessity to be submitted to the Kentucky Public Service Commission. (Note: Exhibit B to said Application is the same as the Site Development Plans included herewith). See "Exhibit 2."
3. A copy of the form notice letter to be mailed by the Applicant, pursuant to Section 8.2(B)(1)(a), (2), which will be mailed to: each owner of property within 500 feet of the proposed monopole, each owner of property adjoining the property of the proposed monopole, each property owner directly across the street from the property of the proposed monopole, the Mayor of the City of Louisville, the Clerk for the City of Louisville, and the Sixth Ward Alderman. See "Exhibit 3."
4. The names and addresses of the individuals to whom said notice letter will be mailed. See "Exhibit 4."
5. A copy of the Applicant's FCC license. See "Exhibit 5."

6. A list of the Applicant's existing and proposed telecommunications facilities within Jefferson County. See "Exhibit 6."

7. Photo simulations of the proposed facility from a point 400 feet from the proposed site in each of the four compass directions showing the relationship of the tower and/or facilities against the massing of surrounding structures, trees and other intervening visual masses. See "Exhibit 7."

8. A copy of Applicant's Performance Bond covering the proposed facility is attached hereto as "Exhibit 8."

II. DESIGN STANDARDS: COMPLIANCE/REQUEST FOR WAIVER

1. The proposed monopole will be located at least fifty (50) feet from the property line of any residentially zoned property. Applicant requests a waiver of the yard requirements applicable for the area. In support of its request, Applicant states that the only exterior structure of the proposed facility is a monopole-type structure and small equipment platform. The proposed pole is located along-side a ball field and will accommodate for light for said field. The proposed pole is very similar in appearance to the Sprint pole located to the left of the proposed facility.

2. Applicant requests a waiver of any landscaping requirements. In support it said request, Applicants states that the proposed monopole also will be used to light the school's ball field and landscaping would be inconsistent with the lease property's current use.

3. The the monopole will be maintained in either a galvanized steel finish or be painted light gray or light blue in color as provided by Section 8.2(B)(2)(c).

4. The proposed monopole is less than 200 feet in height. The proposed monopole is designed with consideration of severe wind load of 70 m.p.h., which conforms to standard

EIA/TEA-222-F of the Electronic Industries Association Standards. Said standards are accepted by the American National Standards Institute.

5. The proposed facility will not require artificial lighting. Please see "Exhibit K" to the Application to the Public Service Commission submitted herewith.

6. The proposed facility will be unstaffed. Once constructed, Applicant's personnel will periodically visit the site for maintenance, equipment modification and/or repairs. Applicant will access the site through the property owner's existing access drive, and the site has sufficient existing parking facilities to accommodate Applicant's service vehicle.

7. The proposed facility will be enclosed by an 8' chain link security fence per Section 8.2(B)(2)(g).

8. The parcel of property upon which Applicant proposes to construct the monopole meets the minimum lot size requirements for the district. Applicant is not required to file a minor plat with regard to its lease area, as the subject property is owned by the Jefferson County Board of Education, which is not subject to the subdivision regulations relating to leases.

9. The Applicant certifies that the proposed facility is well within the FCC's regulations concerning radiofrequency emissions. See Exhibit "9," attached hereto.

10. Applicant will comply with applicable standards/regulations regarding dismantling of the proposed facility in the event said facility is no longer operational.

11. The only signs, if any, to be placed on the site shall be emergency information signs, owner contact information, warning or safety instructions, and signs required by a federal, state or local agency. Except as otherwise required by law, said signs shall not exceed five (5) square feet in area.

COMPREHENSIVE PLAN JUSTIFICATION STATEMENT

Applicant has reviewed the appropriateness of the proposed facility in light of the Jefferson County Comprehensive Plan. Said review considered the appropriate Environmental, Utility, Traffic, Residential, Industrial, Community Facilities and Government guidelines set forth in said plan.

The proposed monopole will have no adverse environmental effects. As previously stated, the facility proposed is well within the FCC guidelines reading radiofrequency emissions.

The applicant is a "public utility" subject to the jurisdiction of the Kentucky Public Service Commission which already has determined that the Applicant has the financial, managerial and technical capability to provide wireless Personal Communications Service within the Louisville Major Trading Area, and that public convenience and necessity require the construction and operation of the Applicant's PCS network. The proposed facility is an integral part of the Applicant's wireless telecommunications network. The facility will be unmanned and requires no water or sewer service.

Utilities Guidelines U-5, U-6, F-1 and F-2 require that all reasonable measures be taken to prevent utility installations from creating nuisances to the surrounding area. The Applicant designed the structure in such a way so as to minimize any visual impact on the surrounding area. The proposed facility retrofits an existing tall structure with a modest height increase to allow for the dual use of the facility (stadium lights and telecommunications) thereby avoiding the construction of a new telecommunications facility in the surrounding area. The proposed height increase is the minimum amount necessary to provide adequate service within Tritel's network and is character with the height of existing structures in the vicinity. The proposed height is below that which would require artificial lighting by the FAA.

The proposed construction will result in no significant change in traffic pattern for the area. The facility will be unmanned and will require access on occasion for routine maintenance and repair. The applicant will access the site via a sidewalk which will be widened to permit access to the site during construction and for routine maintenance. Access to the site is obtained through the school property.

Prior to submitting its Application, Tritel investigated co-location opportunities within the area. Specifically, Applicant inquired as to the availability of co-location space on the Powertel monopole which is located on property adjacent to that owned by Applicants' landlord, Jefferson County Public Schools. Applicant was informed by Doug Whitley, interim project manager for Powertel, that said monopole was "at capacity" and has no space available for co-location. Applicant's proposal is essentially the same as that approved for Sprint with regard to a pole adjacent to the Applicant's proposed facility. A copy of the LD&T Committee minutes approving the Sprint structure is attached hereto as "Exhibit 10."

Respectfully submitted,

Sandra F. Keene
TILFORD, DOBBINS, ALEXANDER,
BUCKAWAY & BLACK
1400 One Riverfront Plaza
Louisville, Kentucky 40202
(502) 584-6137

Last page of
Addendum to
Application
for Community
Facilities Review

TILFORD, DOBBINS, ALEXANDER,
BUCKAWAY & BLACK, LLP

ATTORNEYS AT LAW

1400 ONE RIVERFRONT PLAZA
LOUISVILLE, KENTUCKY 40202

PHONE: (502) 584-6137
FAX: (502) 584-2318

September 10, 1999

HENRY J. TILFORD (1880-1968)
CHARLES W. DOBBINS (1916-1992)
DONALD H. BALLEISEN (1924-1993)
LAWRENCE W. WETHERBY (1908-1994)

INDIANA OFFICE
219 N. CAPITOL AVENUE
P. O. BOX 640
CORYDON, INDIANA 47112
PHONE: (812) 738-2100

¹Also admitted in Indiana
²Also admitted in New York
³Also admitted in District of Columbia
and Maryland
⁴Also admitted in District of Columbia
⁵Also admitted in Florida and Indiana
⁶Also admitted in Georgia and Illinois
⁷Also admitted in South Carolina

STUART E. ALEXANDER, JR.
WILLIAM A. BUCKAWAY, JR.
HAROLD E. DILLMAN¹
CHARLES W. DOBBINS, JR.
TERRELL L. BLACK
JOHN M. NADER¹
MARK W. DOBBINS
STUART E. ALEXANDER, III
SANDRA F. KEENE
C. THOMAS HECTUS¹
RANDALL S. STRAUSE⁷
JOHN A. WILMES
THOMAS J. B. HURST
H. KEVIN EDDINS¹
WILLIAM J. WALSH, IV⁶
PATRICK T. SCHMIDT
JOHN T. EVANS³
DANA M. TAYLOR

CAROLYN K. BALLEISEN²
RANDOLPH NOE¹
MICHAEL G. KAREM⁴
* Of Counsel

William & Patsy Chesher
4412 Taylor Boulevard
Louisville, Kentucky 40215

Re: **Public Notice - Jefferson County Planning and Development
Docket No. 4-5-99**

Dear Mr. and Mrs. Chesher:

Tritel Finance, Inc., doing business in Kentucky as Tritel Communications, Inc., has applied to the Jefferson County Planning Commission for approval to construct and operate a new facility to provide Personal Communications telecommunications service ("PCS"). The facility will include a 100 foot monopole-type structure, with attached antennas extending upward for a total height of 110 feet to be located at Iroquois High School, 4615 Taylor Boulevard, Louisville, Jefferson County, Kentucky 40215.

The Jefferson County Planning Commission invites your comments regarding the proposed construction. You also have the right to submit testimony to the Commission, either in writing or by appearance at any Committee or Commission meeting scheduled for the review of the proposed construction.

Your comments should be addressed to: Jefferson County Planning Commission, 531 Court Place, Suite 900, Louisville, Kentucky 40202-3396; telephone 502-574-6230. Please refer to Docket No. 4-5-99 in your correspondence.

Tritel Communications, Inc.

By: Sandra F. Keene
Sandra F. Keene

Z 009 667 448

US Postal Service

Receipt for Certified Mail

No Insurance Coverage Provided.

William & Patsy Chesher

1412 Taylor Boulevard

Louisville, Kentucky 40215

Postage	
Certified Fee	
Special Delivery Fee	
Restricted Delivery Fee	
Return Receipt Showing to Whom & Date Delivered	
Return Receipt Showing to Whom, Date, & Addressee's Address	
TOTAL Postage & Fees	\$
Postmark or Date	

PS Form 3800, April 1995

Fold at line over top of envelope to the right of the return address

CERTIFIED

Z 009 667 448

MAIL

TILFORD, DOBBINS, ALEXANDER
BUCKAWAY & BLACK, LLP

ATTORNEYS AT LAW
1400 ONE RIVERFRONT PLAZA
LOUISVILLE, KENTUCKY 40202

PHONE: (502) 584-6137
FAX: (502) 584-2318

STUART E. ALEXANDER, JR.
WILLIAM A. BUCKAWAY, JR.
HAROLD E. DILLMAN¹
CHARLES W. DOBBINS, JR.
TERRELL L. BLACK
JOHN M. NADER¹
MARK W. DOBBINS
STUART E. ALEXANDER, III
SANDRA F. KEENE
C. THOMAS HECTUS¹
RANDALL S. STRAUSE⁷
JOHN A. WILMES
THOMAS J. B. HURST
H. KEVIN EDDINS¹
WILLIAM J. WALSH, IV⁶
PATRICK T. SCHMIDT
JOHN T. EVANS¹
DANA M. TAYLOR

CAROLYN K. BALLEISEN²
RANDOLPH NOE¹
MICHAEL G. KAREM⁴
* Of Counsel

Mayor David Armstrong
601 West Jefferson Street
Louisville, Kentucky 40202


RE: Public Notice - Kentucky Public Service Commission/Docket No. 99-401

Dear Mayor Armstrong:

Tritel Communications, Inc. and Tritel Finance, Inc. ("Tritel"), have applied to the Public Service Commission of Kentucky for a Certificate of Public Convenience and Necessity to construct and operate a new facility to provide Personal Communications telecommunications service ("PCS"). The facility will include a 100 foot monopole-type structure, with attached antennas extending upward for a total height of 110 feet to be located at Iroquois High School, 4615 Taylor Boulevard, Louisville, Jefferson County, Kentucky 40215. This notification letter is provided to you pursuant to Commission's Administrative Regulations which govern construction of wireless telecommunications facilities. The monopole described in this letter is the same facility referred to in a similar notice letter you received dated August 26, 1999 for the Jefferson County Planning Commission proceeding.

The Commission invites your comments regarding the proposed construction. You also have the right to intervene in this matter. Your initial communication to the Commission should be received by the Commission within twenty (20) days of the date of this letter as shown above.

Your comments and request for intervention should be addressed to: Executive Director, Public Service Commission, P.O. Box 615, Frankfort, Kentucky 40602. Please refer to Docket No. 99-401 in your correspondence.

Sincerely,

Mark W. Dobbins
Sandra F. Keene

Hello, Mayor!

The statute requires us to send a copy of this to you.

Look forward to seeing you soon.

Thanks.
Mark

⁷Also admitted in South Carolina

PROPERTY OWNERS

William & Diana McAllister
1012 West Chester Drive
New Albany, IN 47150

John & Doris Crawford
830 Brookline Avenue
Louisville, Kentucky 40215

Howard & Dolores Martin
828 Brookline Avenue
Louisville, Kentucky 40215

Charlene Parks
P.O. Box 6705
Louisville, Kentucky 40206

Roy Zirnheld
1006 Brookline Avenue
Louisville, Kentucky 40215

Richard & Deborah Veith
105 N. Arbor Park
Louisville, Kentucky 40214

Catherine & Larry Wood
1016 Brookline Avenue
Louisville, Kentucky 40215

Paul and Kathy Daugherty
1018 Brookline Avenue
Louisville, Kentucky 40215

Donald & Lucille Conway
1100 Brookline Avenue
Louisville, Kentucky 40215

Everett & L. Hendershott
1102 Brookline Avenue
Louisville, Kentucky 40215

Howerth and Nancy Zirnheld
1104 Brookline Avenue
Louisville, Kentucky 40215

Patrick & Dawn Lewis
1038 Seelbach Avenue
Louisville, Kentucky 40215

Douglas & Denise Waldridge
1108 Brookline Avenue
Louisville, Kentucky 40215

Mary E. Markwell
1110 Brookline Avenue
Louisville, Kentucky 40215

Elijah and Jerry Bush
1112 Brookline Avenue
Louisville, Kentucky 40215

Edward Franklin
1114 Brookline Avenue
Louisville, Kentucky 40215

Anthony Holmes
1116 Brookline Avenue
Louisville, Kentucky 40215

Dever Properties, Inc.
1629 Belmar Drive
Louisville, Kentucky 40213

Jessee Swift
1025 Brookline Avenue
Louisville, Kentucky 40215

Dever Properties, Inc.
1629 Belmar Drive
Louisville, Kentucky 40213

C.L. & Ida Luna
1019 Brookline Avenue
Louisville, Kentucky 40215

Gloria Detherage
1015 Brookline Avenue
Louisville, Kentucky 40215

Robert & Sondra Goodman
1013 Brookline Avenue
Louisville, Kentucky 40215

Brookline Association
1220 East Broadway
Louisville, Kentucky 40204

Linda Armstrong
4909 Peach Tree Avenue
Louisville, Kentucky 40214

Douglas & Donna Pohl
2828 Tremont Drive
Louisville, Kentucky 40205

J. Dan Spalding
1720 Sanders Lane
Louisville, Kentucky 40216

Mayor David Armstrong
601 West Jefferson Street
Louisville, Kentucky 40202

Alderman Dan Johnson
601 West Jefferson Street
Louisville, Kentucky 40202

Cheri Hamilton, City Clerk
601 West Jefferson Street
Louisville, Kentucky 40202

Jerry & Barbara Steele
5642 Southern Parkway
Louisville, Kentucky 40214

James & Pauline Cooksey
1120 Brookline Avenue
Louisville, Kentucky 40215

Walter Ross, Sr.
1118 Brookline Avenue
Louisville, Kentucky 40215

Benny & Thelma Alley
5260 Southern Parkway
Louisville, Kentucky 40214

Charles & Gladys Farmer
5262 Southern Parkway
Louisville, Kentucky 40214

Beulah M. Taylor
5264 Southern Parkway
Louisville, Kentucky 40214

William C. & L. W. Pennington
5266 Southern Parkway
Louisville, Kentucky 40214

Craddock Family Trust
5268 Southern Parkway
Louisville, Kentucky 40214

John & Diana Tierny
5300 Southern Parkway
Louisville, Kentucky 40214

Paula Bierley
5302 Southern Parkway
Louisville, Kentucky 40214

Diane Dawson
5640 Southern Parkway
Louisville, Kentucky 40214

Marsha & June Aiken
5644 Southern Parkway
Louisville, Kentucky 40214

WPO256

50468CWAL98

01/27/1998



Federal Communications Commission
Wireless Telecommunications Bureau
Radio Station Authorization

Call Sign: WPO256	File Number: 50468CWAL98	Print Date: 01/27/1998
-------------------	--------------------------	------------------------

Name of Licensee:

Global PCS, Inc.
1410 Livingston Lane

Jackson MS 39213-8003

Market Number: MTA026	Channel Block: A	Sub-Market Designator: 2
--------------------------	---------------------	-----------------------------

Market Name: Louisville-Lexington-Evanville

The license hereof is authorized, for the period indicated, to operate a radio transmitting station in accordance with the terms and conditions hereinafter described. This authorization is subject to the provisions of the Communications Act of 1934, as amended, subsequent Acts of Congress, international treaties and agreements to which the United States is a signatory, and all pertinent rules and regulations of the Federal Communications Commission, contained in Title 47 of the Code of Federal Regulations.

Effective Date	1st Build-out Date	2nd Build-out Date	3rd Build-out Date	4th Build-out Date	Expiration Date
1/08/1998	08/23/2000	06/23/2005			06/23/2006

Conditions:

Pursuant to Section 309(h) of the Communications Act of 1934, as amended, (47 U.S.C. 309(h)), this license is subject to the following conditions: This license does not vest in the licensee any right to operate a station nor any right in the use of frequencies beyond the term thereof nor in any other manner than authorized herein. Neither this license nor the right granted thereunder shall be assigned or otherwise transferred in violation of the Communications Act of 1934, as amended, 47 U.S.C. 151, et seq. This license is subject in terms to the right of use or control conferred by Section 706 of the Communications Act of 1934, as amended, 47 U.S.C. 606.

Special Conditions:

This authorization is subject to the condition that the remaining balance of the winning bid amount will be paid in accordance with Part 1 of the Commission's rules, 47 C.F.R. Part 1.

This authorization is subject to the condition that, in the event that systems using the same frequencies as granted herein are authorized in an adjacent foreign territory (Canada/United States), future coordination of any base station transmitters within 72 km (45 miles) of the United States/Canada border shall be required to eliminate any harmful interference to operations in the adjacent foreign territory and to ensure continuance of equal access to the frequencies by both countries.

A graphical representation of the geographic area authorized to this call sign may be generated by selecting 'License Search' at the following web address: <http://wtbwww05.fcc.gov>

Wallace & H. Stinson
1027 Brookline Avenue
Louisville, Kentucky 40215

Jeffrey & Christine Faith
1107 Brookline Avenue
Louisville, Kentucky 40215

Clarence & Phyllis Collard
5256 Southern Parkway
Louisville, Kentucky 40214

Tammy Sue Moore
5258 Southern Parkway
Louisville, Kentucky 40214

Susan Goebel
1006 Walter Avenue
Louisville, Kentucky 40215

Cheryl Obrien
1008 Walter Avenue
Louisville, Kentucky 40215

Charles Clements
1010 Walter Avenue
Louisville, Kentucky 40215

Georganna Blakenship
1016 Walter Avenue
Louisville, Kentucky 40215

Meloney Rhodes
1018 Walter Avenue
Louisville, Kentucky 40215

Robert S. Ferriell
1018 1/2 Walter Avenue
Louisville, Kentucky 40215

Jay & Jennifer Arington
1020 Walter Avenue
Louisville, Kentucky 40215


Coy William Smith, Jr.
1105 Walter Avenue
Louisville, Kentucky 40215

Jefferson County Sites

Site #	Site Name	Street	City	County	Type
263-002-00A	Starks Building	455 S. 4th Street	Louisville	Jefferson	Rooftop
63-003-00B	Hilliebrand House	1235 S. 3rd Street	Louisville	Jefferson	Rooftop
263-004-00D	Tasman Real Estate	630 Barret Ave.	Louisville	Jefferson	Rooftop
263-007-00A	Bell South KY 165	3018 Larkwood Ave.	Louisville	Jefferson	Crown
263-008-00A	Bell South KY131	1001 Dixie Hwy.	Louisville	Jefferson	Crown
263-009-00A	Bell South KY 129	624 Industry Rd.	Louisville	Jefferson	Crown
263-011-00A	Audubon Hospital	1 Audubon Plaza	Louisville	Jefferson	Rooftop
263-013-00A	Louisville Water Co. Smokestack	3018 Frankfort Ave.	Louisville	Jefferson	Smokestack
263-014-00B	GTE--Airport	816 Phillips Lane	Louisville	Jefferson	GTE
263-015-00A	Bell South KY 167	1736 Berry Blvd.	Louisville	Jefferson	Crown
263-016-00C	Old Belknap School	1810 Sils Ave.	Louisville	Jefferson	Smokestack
263-017-R1D	LG&E & Breeland Develop Corp.	135 Breckenridge Lane	St. Matthews	Jefferson	LG&E co-location
263-019-00C	LG&E-Tower 38	Lot 73 Westwind Rd.	Indian Hills	Jefferson	Electrical Tower
263-020-00B	Ballard High School	6000 Brownsboro Rd.	Louisville	Jefferson	Tower Attachment
263-021-00A	Bell South KY 162	7320 New LaGrange Rd.	Louisville	Jefferson	Crown
263-022-00A	Bell South KY189	4001 Dupont Circle	Louisville	Jefferson	Crown
263-023-00A	Bell South KY165	3034 Hunsinger Lane	Louisville	Jefferson	Crown
263-024-00A	Bell South KY 164	1418 Sanita Rd.	Louisville	Jefferson	Crown
263-025-00A	Brown Condominium Homes	3320 Bardstown Rd.	Louisville	Jefferson	Rooftop
263-027-R1B	Iroquois High School	4615 Taylor Blvd.	Louisville	Jefferson	Light pole replacement
263-029-00A	Bell South KY 125	2017 39th Street	Louisville	Jefferson	Crown
263-031-00A	GTE--Rockford	2317 Rockford Lane	Shively	Jefferson	GTE
263-032-00C	Bell South KY119	2601 Quillman Hill Rd.	Louisville	Jefferson	Crown
263-034-R1A	Bell South KY156	5518 New Cut Rd.	Louisville	Jefferson	Crown
263-037-00A	Sprint LV03XC044	6220 Shepherdsville Rd.	Louisville	Jefferson	Sprint
263-038-00A	Bell South KY120	4701 Fegenbush Lane	Louisville	Jefferson	Crown
263-039-R1A	TowerCom--Manslick	8912 E. Smyrna Parkway	Louisville	Jefferson	TowerCom
263-041-00A	SBA Towers--Fern Creek	5617 Bardstown Rd.	Louisville	Jefferson	SBA Towers
263-042-00A	Bell South KY122	3503 College Dr.	Louisville	Jefferson	Crown
263-044-00B	Mariott	1903 Embassy Square Blvd.	Louisville	Jefferson	Rooftop
263-045-00A	Crown 216KY	Wolf Pen Branch Rd.	Prospect	Jefferson	Crown
263-046-00A	Bell South KY171	2925 Goosecreek Rd.	Louisville	Jefferson	Crown
263-047-00B	TowerCom--Ford Plant	11901 Westport Rd.	Louisville	Jefferson	TowerCom
263-048-00A	Hurstbourne Place	9300 Shelbyville RD.	Louisville	Jefferson	Rooftop
263-050-00A	Crown 227KY	13301 Data Vault Dr.	Louisville	Jefferson	Crown
263-051-00A	Bell South KY 161	1301 N. Pope Lick Rd.	Jeffersontown	Jefferson	Crown
263-052-00A	Sprint LV03XC012	4550 Hopewell Rd.	Jeffersontown	Jefferson	Sprint
263-054-00B	Crown 225 KY	7602 Park Road	Louisville	Jefferson	Crown
263-055-00A	Crown 224KY	2725 Granger Rd.	Louisville	Jefferson	Crown
263-058-00A	TowerCom--Fern Valley	3103 Fern Valley Rd.	Louisville	Jefferson	TowerCom
263-063-00A	Sprint LV03XC053	7331 Intermodal Dr.	Louisville	Jefferson	Sprint
263-064-00C	Bell South KY135	102017 Dixie Hwy.	Louisville	Jefferson	Crown
263-087-00A	Crown 237KY	14508 Dixie Hwy.	Louisville	Jefferson	Crown
263-088-00A	Sprint LV03XC079	815 Gilliland Rd.	Louisville	Jefferson	Sprint


TRITEL COMMUNICATIONS

Iroquois High School
Photosimulation

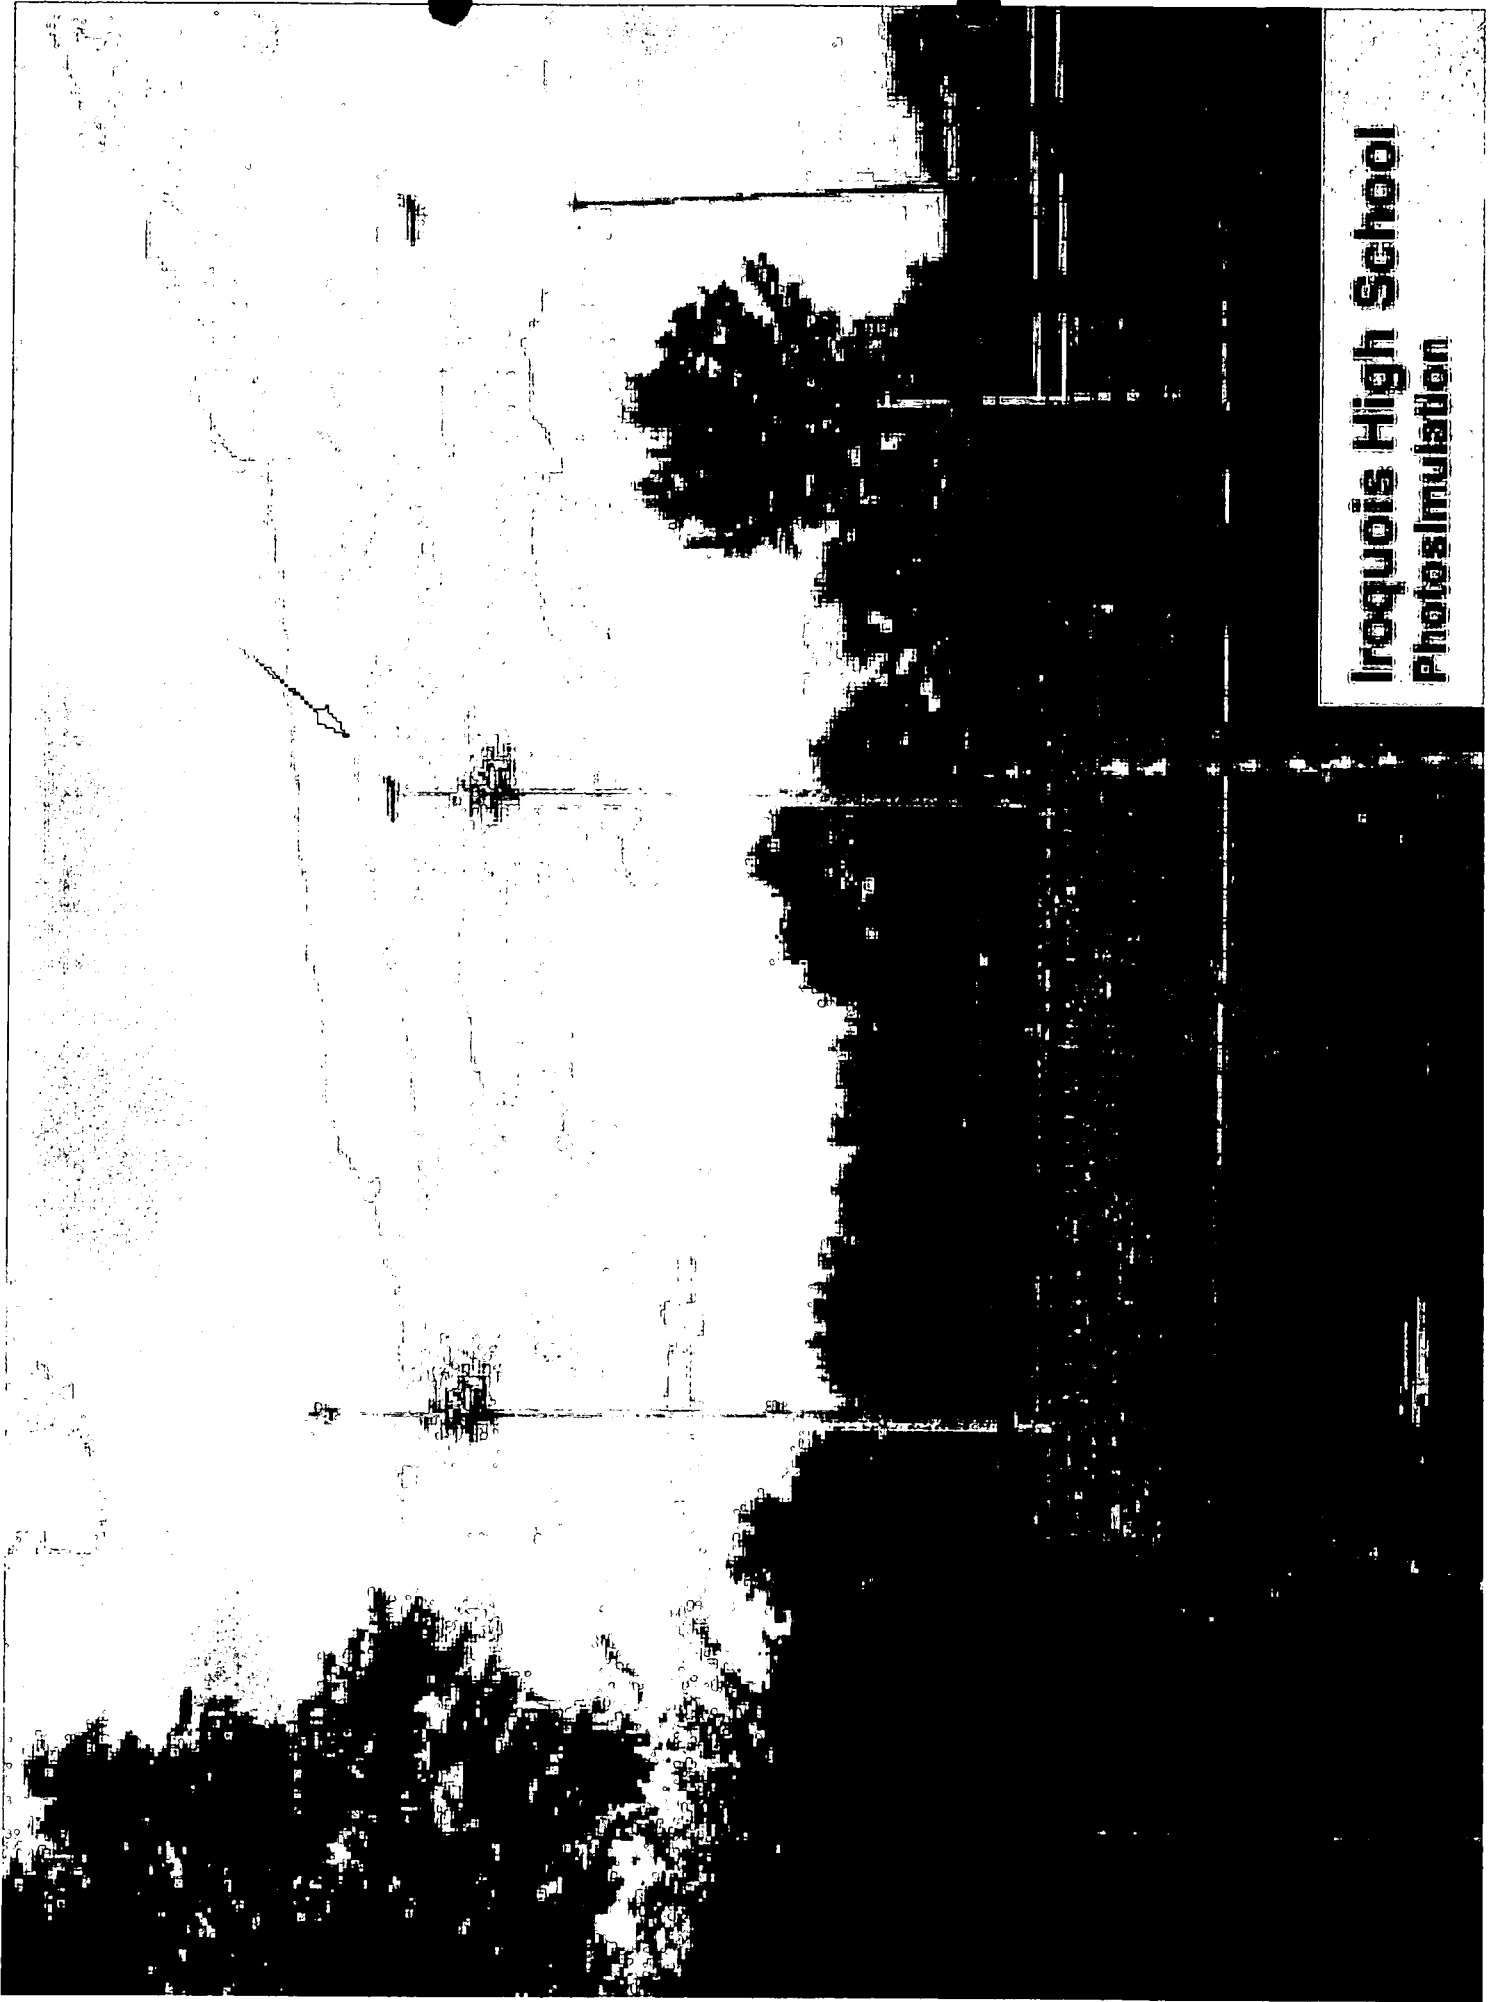





Iroquois High School
Photosimulation

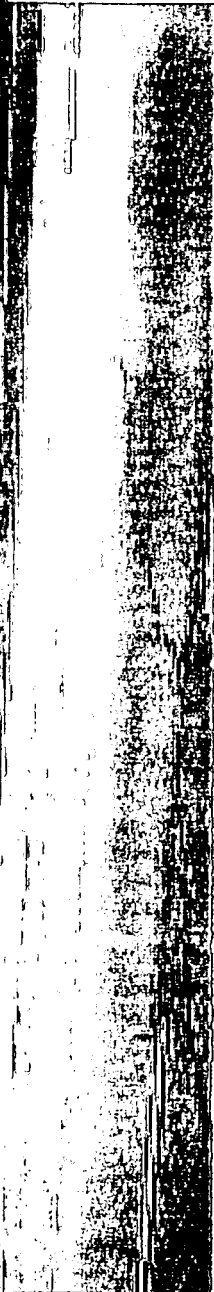

Iroquois High School
PhotoSimulation

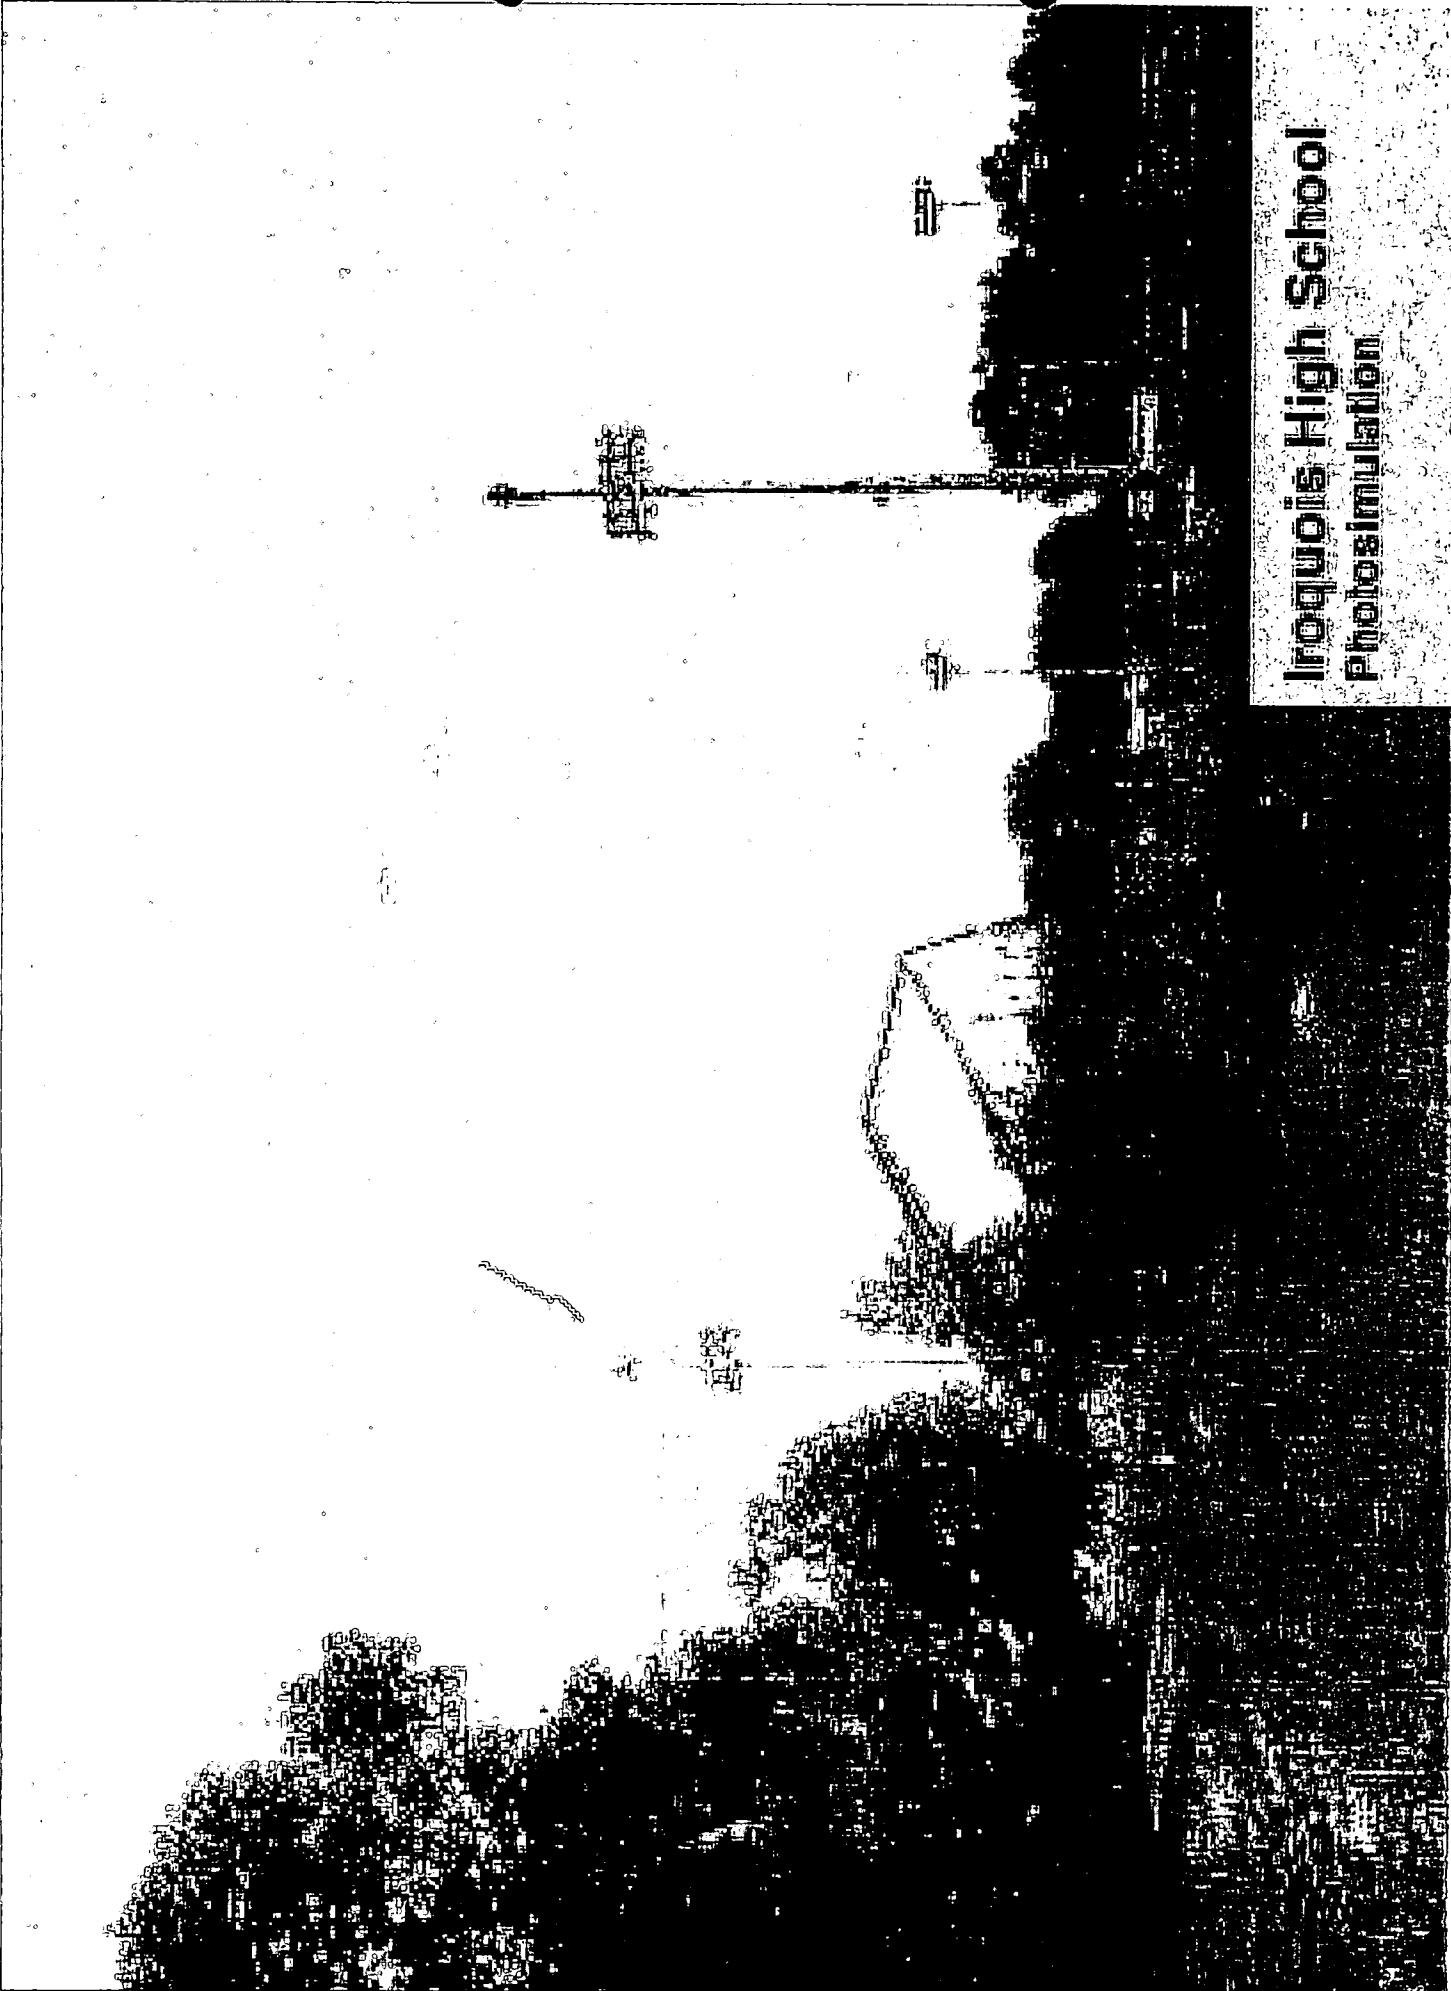

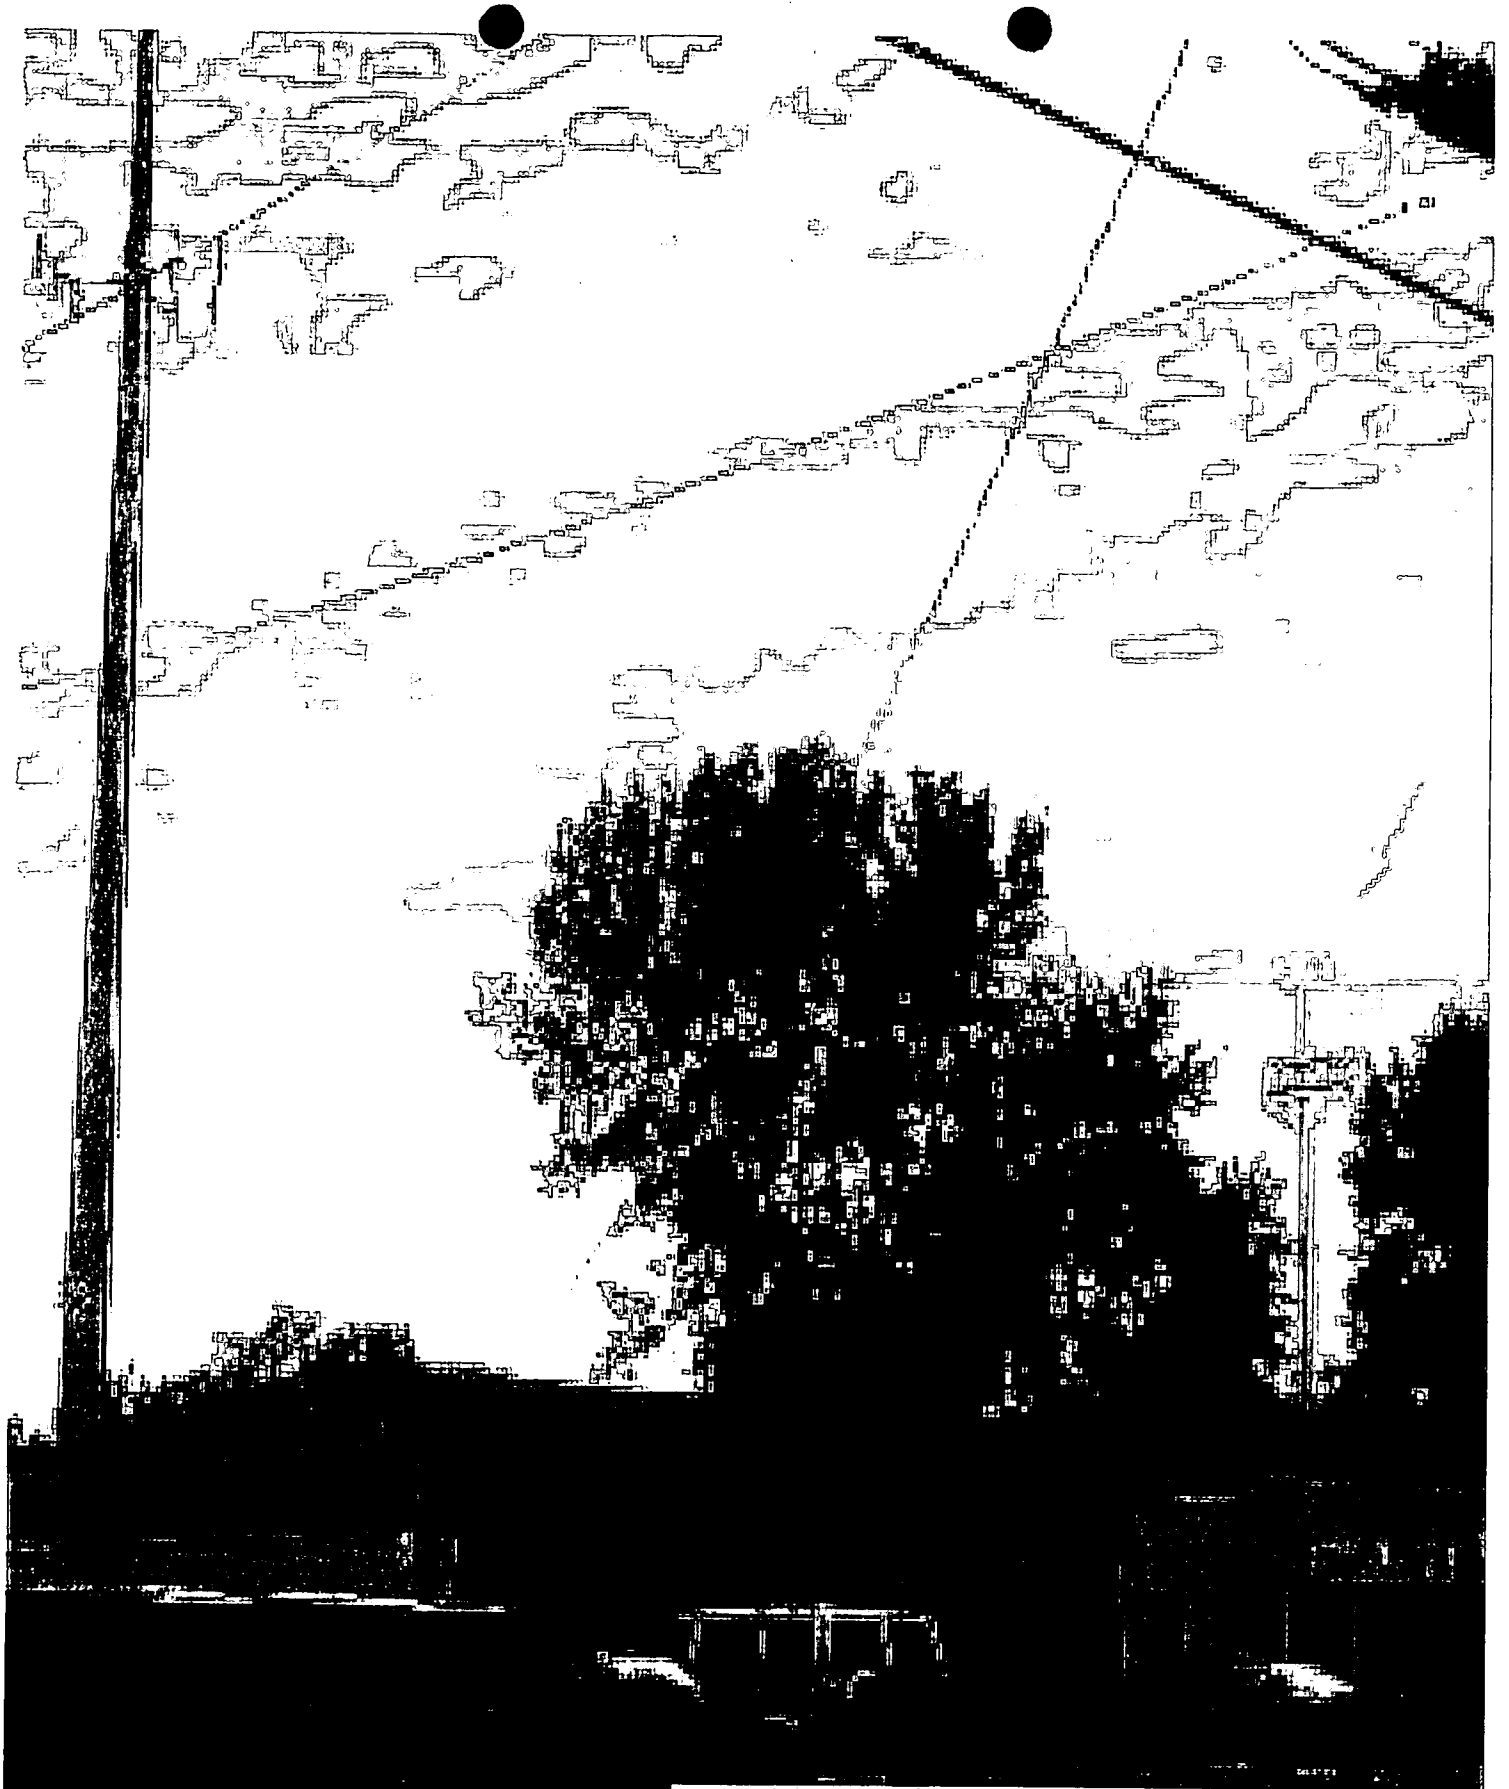

Iroquois High School Photosimulation

...



Tritel Communications, Inc.
1512 Crums Lane, 4th Floor
Louisville, KY 40216

August 19, 1999

This letter is to certify that Site 263-027-R1B, Iroquois High School, is in full compliance with FCC Guidelines for Human Exposure to Radio frequency Electromagnetic Fields. I have evaluated the environmental radio frequency effects in accordance with FCC OET Bulletin 65, Edition 97-01 dated August 1997, and have determined that this site is in full compliance with this document.

Sincerely,

Thomas Tham
Engineering Manager



JEFFERSON COUNTY, KENTUCKY
DEPARTMENT OF PLANNING AND ENVIRONMENTAL MANAGEMENT
DIVISION OF PLANNING AND DEVELOPMENT SERVICES

DAVID L. ARMSTRONG
County Judge/Executive

R. WAYNE BENNETT, AICP
Division Director

ADRIAN P. FREUND, AICP
Department Director

CHARLES A. DAVIS
Assistant Director

December 20, 1996

Mr. Bo Lowery
Jefferson County Public Schools
3332 Newburg Road
Louisville Kentucky 40218

Dear Mr. Lowery:

This letter is to advise you that the community facility review for the proposed light pole with Personal Communication Services antennas to be located at Iroquois High School was approved by the Planning Commission's Land Development and Transportation Committee on December 12, 1996. A copy of the minutes relating to this case (Docket No. 4-13-96) is attached. You will note that this approval was conditioned on submittal within 60 days of a minor plat for the leased area shown on the site plan. Subsequent to the LD&T meeting, the Planning Commission's legal counsel has determined that this minor plat is not necessary; the Board of Education is not subject to the subdivision regulations relating to leases.

If you have any questions relating to this matter, please contact me.

Sincerely,

David M. Hulefeld
Planning Manager

JEFFERSON COUNTY AND JEFFERSON COUNTY PLANNING COMMISSION

531 COURT PLACE • SUITE 900
LOUISVILLE, KENTUCKY 40202-3396
Phone 502-574-6230
FAX 502-574-8129



PRINT ON RECYCLED PAPER

cc: Don Mills, Public Service Commission
Paul Whitty
Chuck Dobbins
Docket No. 4-13-96 ✓

LD&T COMMITTEE MINUTES

DECEMBER 12, 1996

DOCKET NO. 4-13-96(City of Louisville)

Project Name: Iroquois light pole and PCS platform
Development : Iroquois High School
Location: 4615 Taylor Boulevard
Owner: Jefferson County Board of Education
Request: Community Facility Review to allow construction of a new light pole with Personal Communication Services antennas and support equipment

Staff Case Manager: Dave Hulefeld, AICP.

COMMENTS:

1. JCPS proposes to replace an existing 85 foot light pole at the Iroquois High School football field with a 95 foot pole, that would allow placement of antennas for Sprint Personal Communication Services. The antenna panels are approximately 56"X8" and would be located at the top of the pole. A small utility cabinet would be placed at the base of the pole; no dimensions were provided, but an illustration is included with the application (6' tall, 6' wide, 2' deep?).
2. The site is zoned R-5. Structure heights within the R-5 district are limited to 35 feet; however the Community Facility regulations permit taller structures provided that they are set back from the property line an additional foot for each additional foot of height. The proposed light pole appears to be approximately 150 feet from the property line, thereby meeting the height restrictions for community facilities.
3. A minor plat is needed for the 15X20 foot lease area shown on the plan. An access easement is required, to avoid creation of a land locked parcel. (Staff provided a sample plat prepared for a similar proposal; *LD&T approval will be needed to create a lot substandard in area.*) Staff suggests that the Committee's finding of agreement with the Comprehensive Plan be on condition that a minor plat be submitted within 60 days.
4. The proposal conforms to the Planning Commission's stated preference for locating cellular antennas on multi-use structures and minimizing the number of towers constructed in the community. The antennas appear to be an unobtrusive addition to the light pole required for the football field.

On a motion by Commissioner Cash, the following resolution was adopted:

LD&T COMMITTEE MINUTES

DECEMBER 12, 1996

DOCKET NO. 4-13-96(City of Louisville)

RESOLVED, That the Land Development and Transportation Committee does hereby **APPROVE** Docket No. 4-13-96 **ON CONDITION** a minor plat is submitted within 60 days.

The vote was as follows:

YES: Commissioners Thieneman, Adams, Cash, Crawford, and Wagner.

NO: No one.

NOT VOTING: Commissioner Herron, who was not present.

Charles Dobbins, Jr., and Bo Laurey were present.

CERTIFICATE

It is hereby certified that the following letters were mailed to the individuals named therein, by certified mail, return receipt requested on September 10, 1999.

Sandra F. Keene

Sandra F. Keene
TILFORD, DOBBINS, ALEXANDER
BUCKAWAY & BLACK
1400 One Riverfront Plaza
Louisville, Kentucky 40202
(502) 584-6137

0-OFFICE:MWD:TRTEL:BOQUOB:CERTSERV:JC

60
10

RECEIVED
SEP 10 1999

COPY

SUPPLEMENTAL PROPERTY OWNER LIST

William & Patsy Chesher
4412 Taylor Boulevard
Louisville, Kentucky 40215

William & Patsy Chesher
4410 Taylor Boulevard
Louisville, Kentucky 40215

Edna Scott and Kathy Fisher
4422 Taylor Boulevard
Louisville, Kentucky 40215

Frank Homar
313 Fairlawn Road
Louisville, Kentucky 40207

Arthur Hays
4428 Taylor Boulevard
Louisville, Kentucky 40215

Barbara Montgomery
4430 Taylor Boulevard
Louisville, Kentucky 40215

Thomas Ellis
9207 Earlham Drive
Louisville, Kentucky 40223

Harry and Viola Kurtz
1111 Ashland Avenue
Louisville, Kentucky 40215

John and Jennifer Devore
4504 Taylor Boulevard
Louisville, Kentucky 40215

Fred Lee Johnson
1109 Christland Road
Louisville, Kentucky 40214

Cami Smith
1508 Taylor Boulevard

RECEIVED

SEP 10 1999

DEPT. OF REVENUE

DW

Louisville, Kentucky 40215

Dinh and Tauong Trinh
4510 Taylor Boulevard
Louisville, Kentucky 40215

William and Jacqueline Dunn
4512 Taylor Boulevard
Louisville, Kentucky 40215

Preston Ford and Terry Woodruff
5550 Tobacco Road
LaGrange, Kentucky 40031


Michael and Marilyn Epley
3923 Massie Avenue
Louisville, Kentucky 40207

K.P. Oil, Inc.
P.O. Box 344
Columbus, Indiana 47201

RECEIVED

SEP 10 1999

COPY

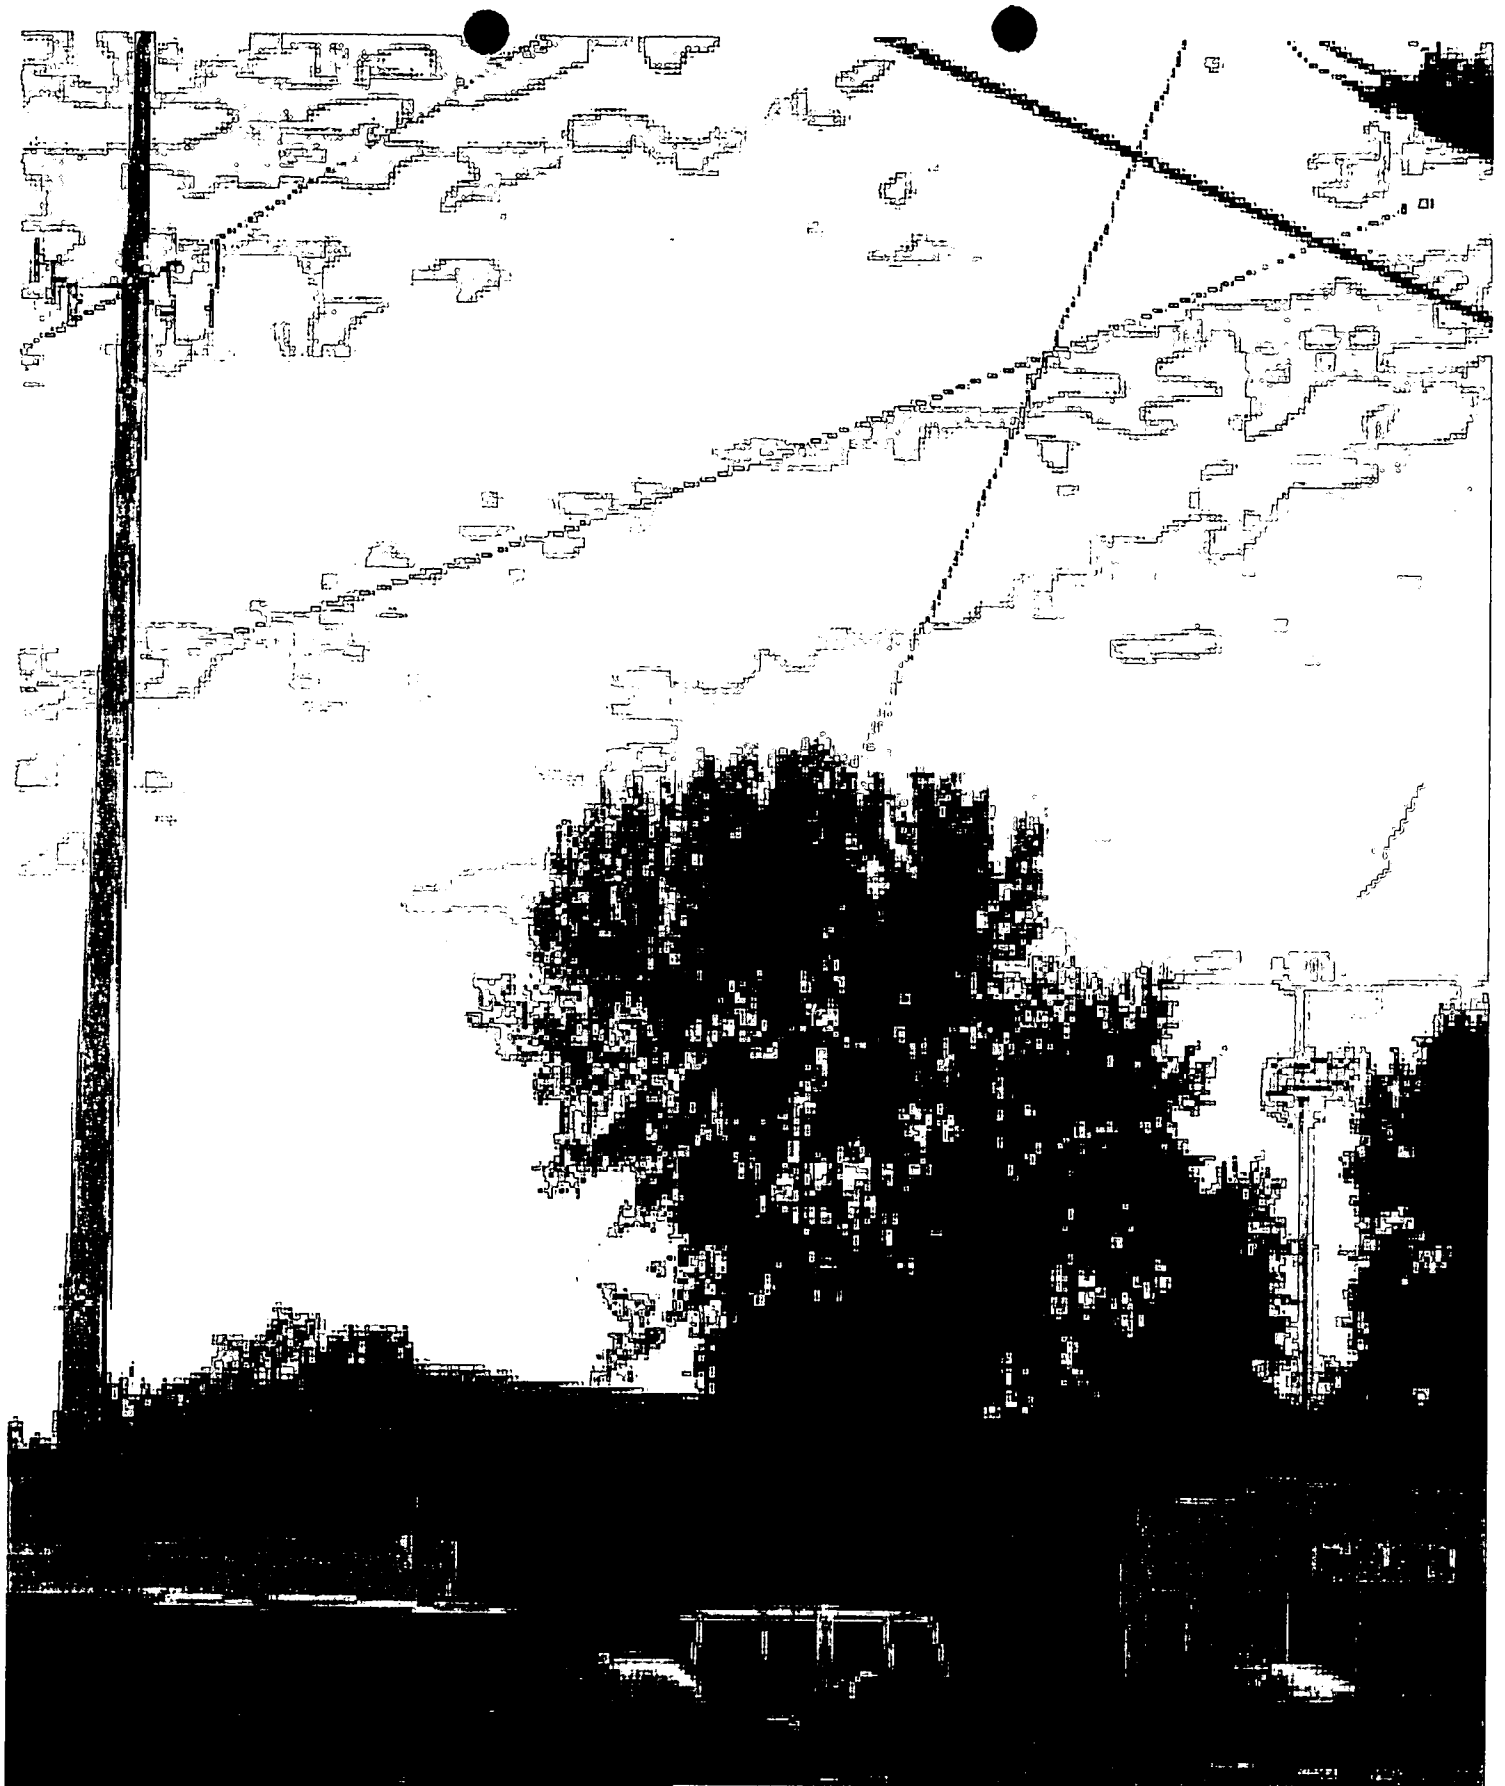


Iroquois High School Photosimulation


1973-1974



Iroquois High School
Photosimulation

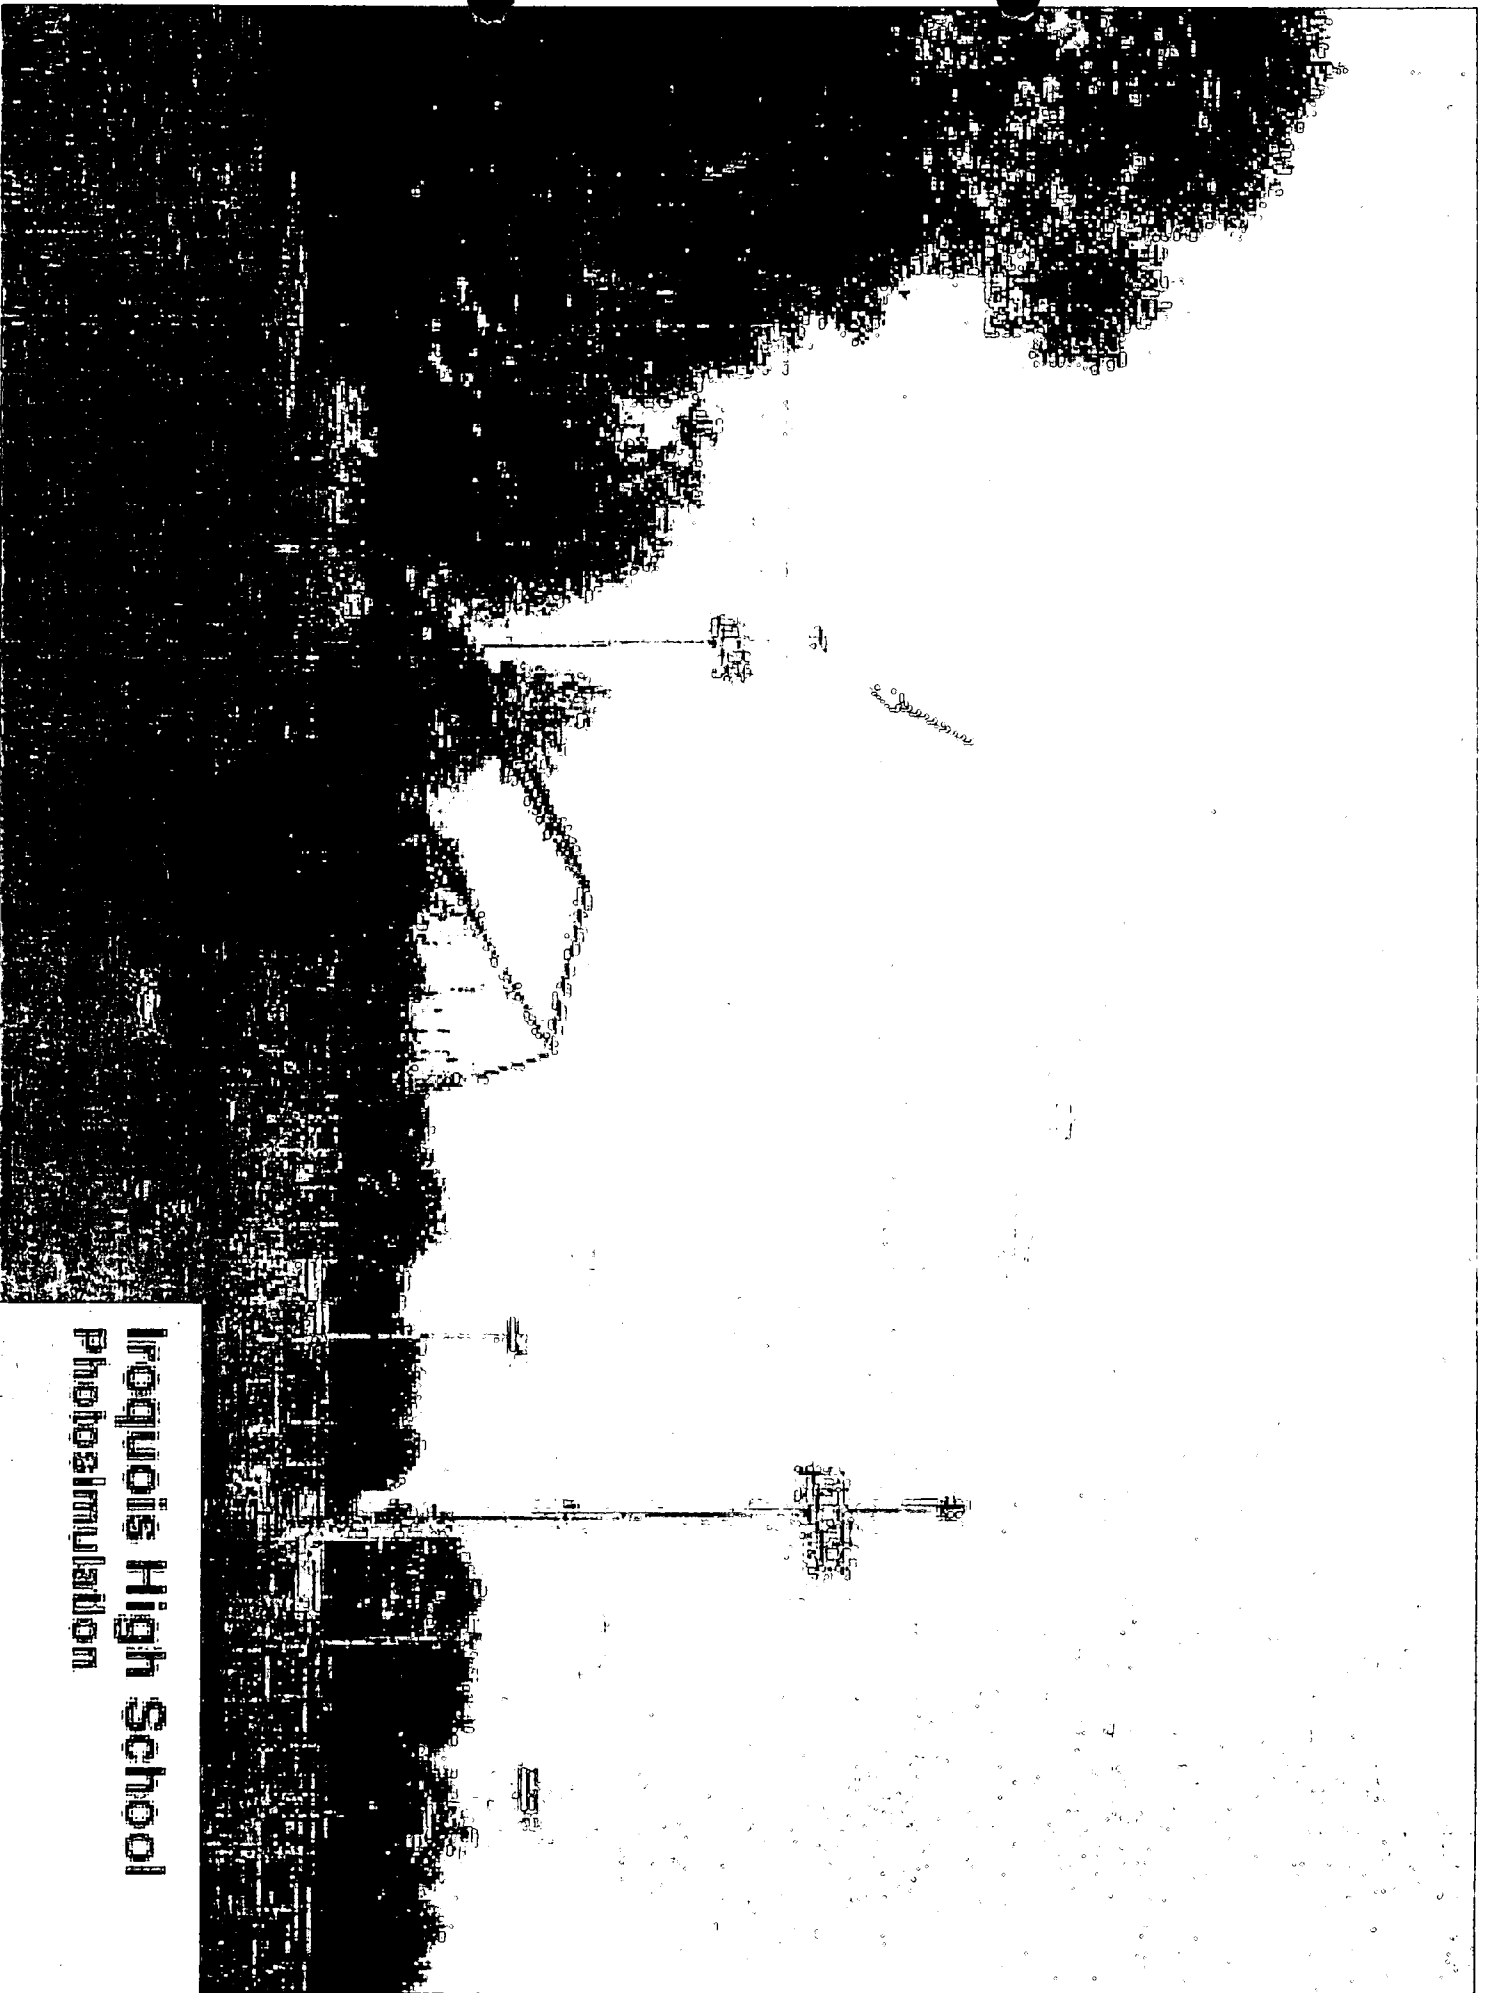

Iroquois High School
Photostimulation

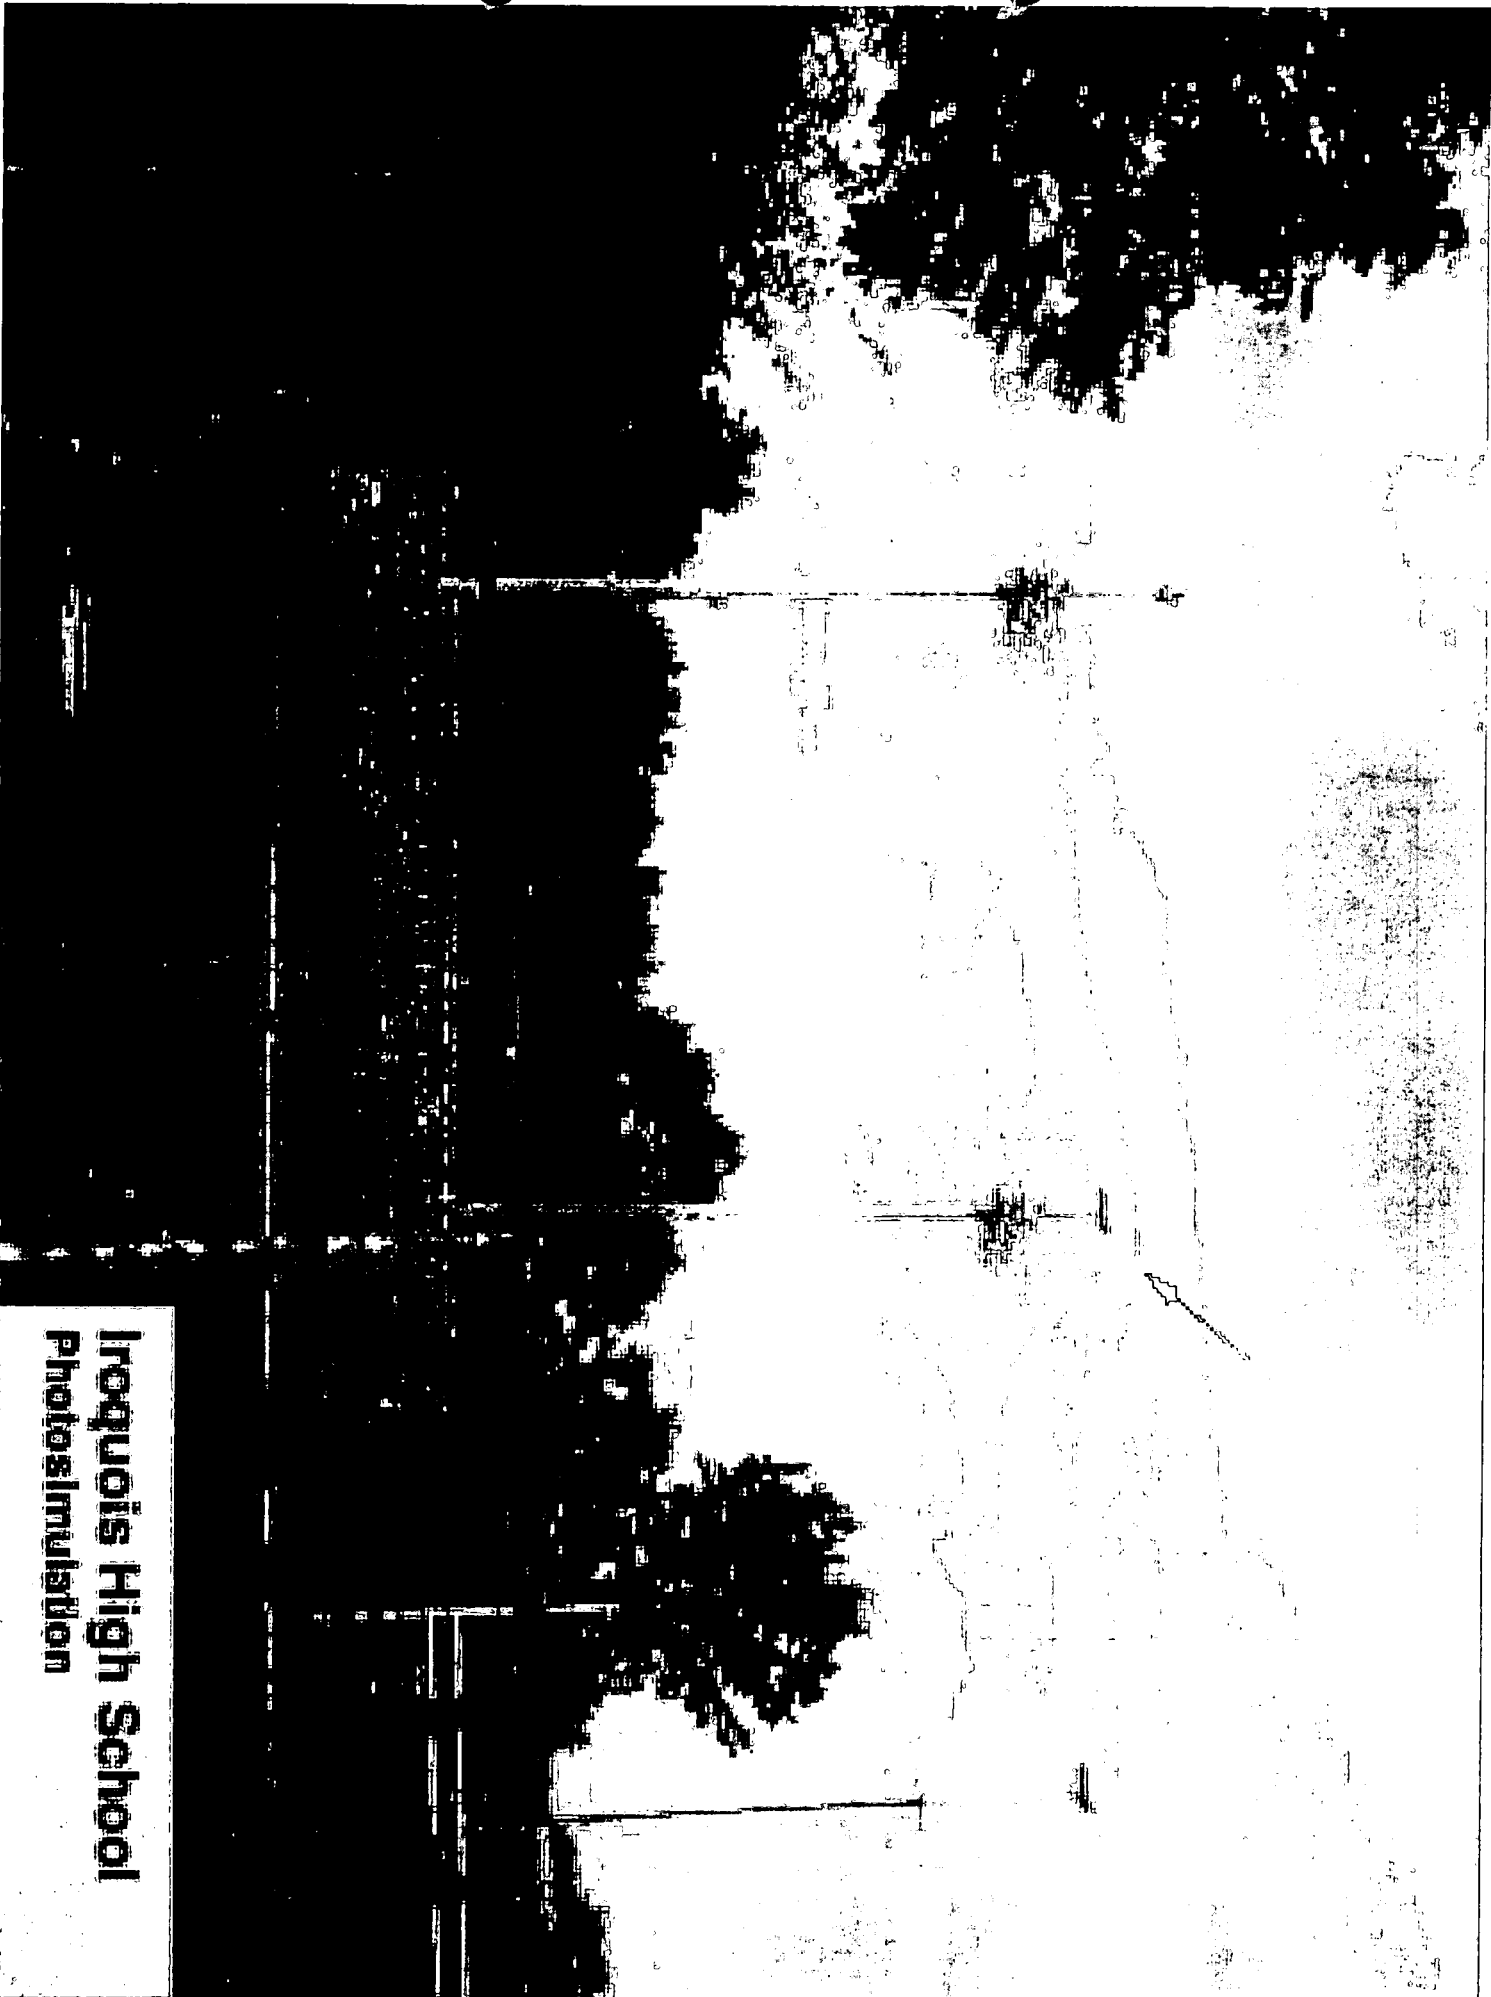

Iroquois High School
Photosimulation

PROPERTY OWNERS

William & Diana McAllister
1012 West Chester Drive
New Albany, IN 47150

John & Doris Crawford
830 Brookline Avenue
Louisville, Kentucky 40215

Howard & Dolores Martin
828 Brookline Avenue
Louisville, Kentucky 40215

Charlene Parks
P.O. Box 6705
Louisville, Kentucky 40206

Roy Zirnheld
1006 Brookline Avenue
Louisville, Kentucky 40215

Richard & Deborah Veith
105 N. Arbor Park
Louisville, Kentucky 40214

Catherine & Larry Wood
1016 Brookline Avenue
Louisville, Kentucky 40215

Paul and Kathy Daugherty
1018 Brookline Avenue
Louisville, Kentucky 40215

Donald & Lucille Conway
1100 Brookline Avenue
Louisville, Kentucky 40215

Everett & L. Hendershott
1102 Brookline Avenue
Louisville, Kentucky 40215

Howerth and Nancy Zirnheld
1104 Brookline Avenue
Louisville, Kentucky 40215

Patrick & Dawn Lewis
1038 Seelbach Avenue
Louisville, Kentucky 40215

Douglas & Denise Waldridge
1108 Brookline Avenue
Louisville, Kentucky 40215

Mary E. Markwell
1110 Brookline Avenue
Louisville, Kentucky 40215

Elijah and Jerry Bush
1112 Brookline Avenue
Louisville, Kentucky 40215

Edward Franklin
1114 Brookline Avenue
Louisville, Kentucky 40215

Anthony Holmes
1116 Brookline Avenue
Louisville, Kentucky 40215

Dever Properties, Inc.
1629 Belmar Drive
Louisville, Kentucky 40213

Jessee Swift
1025 Brookline Avenue
Louisville, Kentucky 40215

Dever Properties, Inc.
1629 Belmar Drive
Louisville, Kentucky 40213

C.L. & Ida Luna
1019 Brookline Avenue
Louisville, Kentucky 40215

Gloria Detherage
1015 Brookline Avenue
Louisville, Kentucky 40215

Robert & Sondra Goodman
1013 Brookline Avenue
Louisville, Kentucky 40215

Brookline Association
1220 East Broadway
Louisville, Kentucky 40204

Linda Armstrong
4909 Peach Tree Avenue
Louisville, Kentucky 40214

Douglas & Donna Pohl
2828 Tremont Drive
Louisville, Kentucky 40205

J. Dan Spalding
1720 Sanders Lane
Louisville, Kentucky 40216

Mayor David Armstrong
601 West Jefferson Street
Louisville, Kentucky 40202

Alderman Dan Johnson
601 West Jefferson Street
Louisville, Kentucky 40202

Cheri Hamilton, City Clerk
601 West Jefferson Street
Louisville, Kentucky 40202

Jerry & Barbara Steele
5642 Southern Parkway
Louisville, Kentucky 40214

James & Pauline Cooksey
1120 Brookline Avenue
Louisville, Kentucky 40215

Walter Ross, Sr.
1118 Brookline Avenue
Louisville, Kentucky 40215

Benny & Thelma Alley
5260 Southern Parkway
Louisville, Kentucky 40214

Charles & Gladys Farmer
5262 Southern Parkway
Louisville, Kentucky 40214

Beulah M. Taylor
5264 Southern Parkway
Louisville, Kentucky 40214

William C. & L. W. Pennington
5266 Southern Parkway
Louisville, Kentucky 40214

Craddock Family Trust
5268 Southern Parkway
Louisville, Kentucky 40214

John & Diana Tierny
5300 Southern Parkway
Louisville, Kentucky 40214

Paula Bierley
5302 Southern Parkway
Louisville, Kentucky 40214

Diane Dawson
5640 Southern Parkway
Louisville, Kentucky 40214

Marsha & June Aiken
5644 Southern Parkway
Louisville, Kentucky 40214

Wallace & H. Stinson
1027 Brookline Avenue
Louisville, Kentucky 40215

Jeffrey & Christine Faith
1107 Brookline Avenue
Louisville, Kentucky 40215

Clarence & Phyllis Collard
5256 Southern Parkway
Louisville, Kentucky 40214

Tammy Sue Moore
5258 Southern Parkway
Louisville, Kentucky 40214

Susan Goebel
1006 Walter Avenue
Louisville, Kentucky 40215

Cheryl O'Brien
1008 Walter Avenue
Louisville, Kentucky 40215

Charles Clements
1010 Walter Avenue
Louisville, Kentucky 40215

Georganna Blakenship
1016 Walter Avenue
Louisville, Kentucky 40215

Meloney Rhodes
1018 Walter Avenue
Louisville, Kentucky 40215

Robert S. Ferriell
1018 1/2 Walter Avenue
Louisville, Kentucky 40215

Jay & Jennifer Arington
1020 Walter Avenue
Louisville, Kentucky 40215

Coy William Smith, Jr.
1105 Walter Avenue
Louisville, Kentucky 40215

William & Patsy Chesher
4412 Taylor Boulevard
Louisville, Kentucky 40215

William & Patsy Chesher
4410 Taylor Boulevard
Louisville, Kentucky 40215

Edna Scott and Kathy Fisher
4422 Taylor Boulevard
Louisville, Kentucky 40215

Frank Homar
313 Fairlawn Road
Louisville, Kentucky 40207

Arthur Hays
4428 Taylor Boulevard
Louisville, Kentucky 40215

Barbara Montgomery
4430 Taylor Boulevard
Louisville, Kentucky 40215

Thomas Ellis
9207 Earlham Drive
Louisville, Kentucky 40223

Harry and Viola Kurtz
1111 Ashland Avenue
Louisville, Kentucky 40215

John and Jennifer Devore
4504 Taylor Boulevard
Louisville, Kentucky 40215

Fred Lee Johnson
1109 Christland Road
Louisville, Kentucky 40214

Cami Smith
1508 Taylor Boulevard

Louisville, Kentucky 40215

Dinh and Tauong Trinh
4510 Taylor Boulevard
Louisville, Kentucky 40215

William and Jacqueline Dunn
4512 Taylor Boulevard
Louisville, Kentucky 40215

Preston Ford and Terry Woodruff
5550 Tobacco Road
LaGrange, Kentucky 40031

Michael and Marilyn Epley
3923 Massie Avenue
Louisville, Kentucky 40207

K.P. Oil, Inc.
P.O. Box 344
Columbus, Indiana 47201

100
100
100

TILFORD, DOBBINS, ALEXANDER,
BUCKAWAY & BLACK, LLP

ATTORNEYS AT LAW

1400 ONE RIVERFRONT PLAZA
LOUISVILLE, KENTUCKY 40202

PHONE: (502) 584-6137
FAX: (502) 584-2318

STUART E. ALEXANDER, JR.
WILLIAM A. BUCKAWAY, JR.
HAROLD E. DILLMAN¹
CHARLES W. DOBBINS, JR.
TERRELL L. BLACK
JOHN M. NADER³
MARK W. DOBBINS
STUART E. ALEXANDER, III
SANDRA F. KEENE
C. THOMAS HECTUS¹
RANDALL S. STRAUSE⁷
JOHN A. WILMES
THOMAS J. B. HURST
H. KEVIN EDDINS¹
WILLIAM J. WALSH, IV⁶
PATRICK T. SCHMIDT
JOHN T. EVANS⁵
DANA M. TAYLOR

CAROLYN K. BALLEISEN²
RANDOLPH NOE¹
MICHAEL G. KAREM⁴
• Of Counsel

K.P. Oil, Inc.
P.O. Box 344
Columbus, Indiana 47201

RE: Public Notice - Kentucky Public Service Commission/Docket No. 99-401


Dear Sir or Madam:

Tritel Communications, Inc. and Tritel Finance, Inc. ("Tritel"), have applied to the Public Service Commission of Kentucky for a Certificate of Public Convenience and Necessity to construct and operate a new facility to provide Personal Communications telecommunications service ("PCS"). The facility will include a 100 foot monopole-type structure, with attached antennas extending upward for a total height of 110 feet to be located at Iroquois High School, 4615 Taylor Boulevard, Louisville, Jefferson County, Kentucky 40215. This notification letter is provided to you pursuant to Commission's Administrative Regulations which govern construction of wireless telecommunications facilities. The monopole described in this letter is the same facility referred to in a similar notice letter you received dated August 26, 1999 for the Jefferson County Planning Commission proceeding.

The Commission invites your comments regarding the proposed construction. You also have the right to intervene in this matter. Your initial communication to the Commission should be received by the Commission within twenty (20) days of the date of this letter as shown above.

Your comments and request for intervention should be addressed to: Executive Director, Public Service Commission, P.O. Box 615, Frankfort, Kentucky 40602. Please refer to **Docket No. 99-401** in your correspondence.

Sincerely,

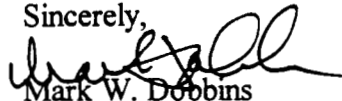

Mark W. Dobbins
Sandra F. Keene

HENRY J. TILFORD (1880-1968)
CHARLES W. DOBBINS (1916-1992)
DONALD H. BALLEISEN (1924-1993)
LAWRENCE W. WETHERBY (1908-1994)

INDIANA OFFICE
219 N. CAPITOL AVENUE
P. O. BOX 640
CORYDON, INDIANA 47112
PHONE: (812) 738-2100

¹Also admitted in Indiana
²Also admitted in New York
³Also admitted in District of Columbia
and Maryland
⁴Also admitted in District of Columbia
⁵Also admitted in Florida and Indiana
⁶Also admitted in Georgia and Illinois
⁷Also admitted in South Carolina

Z 009 667 971

US Postal Service
Receipt for Certified Mail
No Insurance Coverage Provided.
(Do not use for International Mail (See reverse))
K.P. Oil, Inc.
P.O. Box 344
Columbus, Indiana 47201

PS Form 3800, April 1995

Certified Fee	
Special Delivery Fee	
Restricted Delivery Fee	
Return Receipt Showing to Whom & Date Delivered	
Return Receipt Showing to Whom, Date, & Addressee's Address	
TOTAL Postage & Fees	\$
Postmark or Date	

Fold at line over top of envelope to the right of the return address

CERTIFIED

Z 009 667 971

MAIL

TILFORD, DOBBINS, ALEXANDER,
BUCKAWAY & BLACK, LLP

ATTORNEYS AT LAW

1400 ONE RIVERFRONT PLAZA
LOUISVILLE, KENTUCKY 40202

PHONE: (502) 584-6137
FAX: (502) 584-2318

STUART E. ALEXANDER, JR.
WILLIAM A. BUCKAWAY, JR.
HAROLD E. DILLMAN¹
CHARLES W. DOBBINS, JR.
TERRELL L. BLACK
JOHN M. NADER¹
MARK W. DOBBINS
STUART E. ALEXANDER, III
SANDRA F. KEENE
C. THOMAS HECTUS¹
RANDALL S. STRAUSE⁷
JOHN A. WILMES
THOMAS J. B. HURST
H. KEVIN EDDINS¹
WILLIAM J. WALSH, IV⁶
PATRICK T. SCHMIDT
JOHN T. EVANS⁵
DANA M. TAYLOR

CAROLYN K. BALLEISEN²
RANDOLPH NOE¹
MICHAEL G. KAREM⁴
** Of Counsel*

HENRY J. TILFORD (1880-1968)
CHARLES W. DOBBINS (1916-1992)
DONALD H. BALLEISEN (1924-1993)
LAWRENCE W. WETHERBY (1908-1994)

INDIANA OFFICE
219 N. CAPITOL AVENUE
P. O. BOX 640
CORYDON, INDIANA 47112
PHONE: (812) 738-2100

¹Also admitted in Indiana
²Also admitted in New York
³Also admitted in District of Columbia
and Maryland
⁴Also admitted in District of Columbia
⁵Also admitted in Florida and Indiana
⁶Also admitted in Georgia and Illinois
⁷Also admitted in South Carolina

October 8, 1999

Michael and Marilyn Epley
3923 Massie Avenue
Louisville, Kentucky 40207


RE: Public Notice - Kentucky Public Service Commission/Docket No. 99-401

Dear Mr. and Mrs. Epley:

Tritel Communications, Inc. and Tritel Finance, Inc. ("Tritel"), have applied to the Public Service Commission of Kentucky for a Certificate of Public Convenience and Necessity to construct and operate a new facility to provide Personal Communications telecommunications service ("PCS"). The facility will include a 100 foot monopole-type structure, with attached antennas extending upward for a total height of 110 feet to be located at Iroquois High School, 4615 Taylor Boulevard, Louisville, Jefferson County, Kentucky 40215. This notification letter is provided to you pursuant to Commission's Administrative Regulations which govern construction of wireless telecommunications facilities. The monopole described in this letter is the same facility referred to in a similar notice letter you received dated August 26, 1999 for the Jefferson County Planning Commission proceeding.

The Commission invites your comments regarding the proposed construction. You also have the right to intervene in this matter. Your initial communication to the Commission should be received by the Commission within twenty (20) days of the date of this letter as shown above.

Your comments and request for intervention should be addressed to: Executive Director, Public Service Commission, P.O. Box 615, Frankfort, Kentucky 40602. Please refer to **Docket No. 99-401** in your correspondence.

Sincerely,

Mark W. Dobbins
Sandra F. Keene

Z 009 667 970

US Postal Service
Receipt for Certified Mail

No Insurance Coverage Provided.

Postage for International Mail (See reverse)

Michael and Marilyn Epley
3923 Massie Avenue
Louisville, Kentucky 40207

Certified Fee	
Special Delivery Fee	
Restricted Delivery Fee	
Return Receipt Showing to Whom & Date Delivered	
Return Receipt Showing to Whom, Date, & Addressee's Address	
TOTAL Postage & Fees	\$
Postmark or Date	

PS Form 3800, April 1995

Fold at line over top of envelope to the right of the return address

CERTIFIED

Z 009 667 970

MAIL

TILFORD, DOBBINS, ALEXANDER,
BUCKAWAY & BLACK, LLP

ATTORNEYS AT LAW

1400 ONE RIVERFRONT PLAZA
LOUISVILLE, KENTUCKY 40202

PHONE: (502) 584-6137
FAX: (502) 584-2318

STUART E. ALEXANDER, JR.
WILLIAM A. BUCKAWAY, JR.
HAROLD E. DILLMAN¹
CHARLES W. DOBBINS, JR.
TERRELL L. BLACK
JOHN M. NADER²
MARK W. DOBBINS
STUART E. ALEXANDER, III
SANDRA F. KEENE
C. THOMAS HECTUS¹
RANDALL S. STRAUSE⁷
JOHN A. WILMES
THOMAS J. B. HURST
H. KEVIN EDDINS¹
WILLIAM J. WALSH, IV⁶
PATRICK T. SCHMIDT
JOHN T. EVANS³
DANA M. TAYLOR

CAROLYN K. BALLEISEN²
RANDOLPH NOE¹
MICHAEL G. KAREM⁴
⁵ Of Counsel

Preston Ford and Terry Woodruff
5550 Tobacco Road
LaGrange, Kentucky 40031

RE: Public Notice - Kentucky Public Service Commission/Docket No. 99-401


Dear Mr. Ford and Mr. Woodruff:

Tritel Communications, Inc. and Tritel Finance, Inc. ("Tritel"), have applied to the Public Service Commission of Kentucky for a Certificate of Public Convenience and Necessity to construct and operate a new facility to provide Personal Communications telecommunications service ("PCS"). The facility will include a 100 foot monopole-type structure, with attached antennas extending upward for a total height of 110 feet to be located at Iroquois High School, 4615 Taylor Boulevard, Louisville, Jefferson County, Kentucky 40215. This notification letter is provided to you pursuant to Commission's Administrative Regulations which govern construction of wireless telecommunications facilities. The monopole described in this letter is the same facility referred to in a similar notice letter you received dated August 26, 1999 for the Jefferson County Planning Commission proceeding.

The Commission invites your comments regarding the proposed construction. You also have the right to intervene in this matter. Your initial communication to the Commission should be received by the Commission within twenty (20) days of the date of this letter as shown above.

Your comments and request for intervention should be addressed to: Executive Director, Public Service Commission, P.O. Box 615, Frankfort, Kentucky 40602. Please refer to **Docket No. 99-401** in your correspondence.

Sincerely,

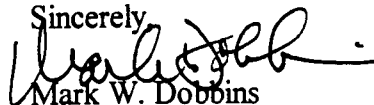

Mark W. Dobbins
Sandra F. Keene

HENRY J. TILFORD (1880-1968)
CHARLES W. DOBBINS (1916-1992)
DONALD H. BALLEISEN (1924-1993)
LAWRENCE W. WETHERBY (1908-1994)

INDIANA OFFICE
219 N. CAPITOL AVENUE
P. O. BOX 640
CORYDON, INDIANA 47112
PHONE: (812) 738-2100

¹Also admitted in Indiana

²Also admitted in New York

³Also admitted in District of Columbia
and Maryland

⁴Also admitted in District of Columbia

⁵Also admitted in Florida and Indiana

⁶Also admitted in Georgia and Illinois

⁷Also admitted in South Carolina

Z 009 667 969

US Postal Service

Receipt for Certified Mail

No Insurance Coverage Provided.

Do not use for International Mail (See reverse)

Preston Ford and Terry Woodruff
5550 Tobacco Road
LaGrange, Kentucky 40031

PS Form 3800, April 1995

Certified Fee	
Special Delivery Fee	
Restricted Delivery Fee	
Return Receipt Showing to Whom & Date Delivered	
Return Receipt Showing to Whom, Date, & Addressee's Address	
TOTAL Postage & Fees	\$
Postmark or Date	

Fold at line over top of envelope to the right of the return address

CERTIFIED

Z 009 667 969

MAIL

TILFORD, DOBBINS, ALEXANDER,
BUCKAWAY & BLACK, LLP

ATTORNEYS AT LAW

1400 ONE RIVERFRONT PLAZA
LOUISVILLE, KENTUCKY 40202

PHONE: (502) 584-6137
FAX: (502) 584-2318

STUART E. ALEXANDER, JR.
WILLIAM A. BUCKAWAY, JR.
HAROLD E. DILLMAN¹
CHARLES W. DOBBINS, JR.
TERRELL L. BLACK
JOHN M. NADER²
MARK W. DOBBINS
STUART E. ALEXANDER, III
SANDRA F. KEENE
C. THOMAS HECTUS¹
RANDALL S. STRAUSE⁷
JOHN A. WILMES
THOMAS J. B. HURST
H. KEVIN EDDINS¹
WILLIAM J. WALSH, IV⁶
PATRICK T. SCHMIDT
JOHN T. EVANS³
DANA M. TAYLOR

CAROLYN K. BALLEISEN²
RANDOLPH NOE¹
MICHAEL G. KAREM⁴
^{*} Of Counsel

William and Jacqueline Dunn
4512 Taylor Boulevard
Louisville, Kentucky 40215

RE: Public Notice - Kentucky Public Service Commission/Docket No. 99-401

Dear Mr. and Mrs. Dunn:

Tritel Communications, Inc. and Tritel Finance, Inc. ("Tritel"), have applied to the Public Service Commission of Kentucky for a Certificate of Public Convenience and Necessity to construct and operate a new facility to provide Personal Communications telecommunications service ("PCS"). The facility will include a 100 foot monopole-type structure, with attached antennas extending upward for a total height of 110 feet to be located at Iroquois High School, 4615 Taylor Boulevard, Louisville, Jefferson County, Kentucky 40215. This notification letter is provided to you pursuant to Commission's Administrative Regulations which govern construction of wireless telecommunications facilities. The monopole described in this letter is the same facility referred to in a similar notice letter you received dated August 26, 1999 for the Jefferson County Planning Commission proceeding.

The Commission invites your comments regarding the proposed construction. You also have the right to intervene in this matter. Your initial communication to the Commission should be received by the Commission within twenty (20) days of the date of this letter as shown above.

Your comments and request for intervention should be addressed to: Executive Director, Public Service Commission, P.O. Box 615, Frankfort, Kentucky 40602. Please refer to **Docket No. 99-401** in your correspondence.

Sincerely,



Mark W. Dobbins
Sandra F. Keene

HENRY J. TILFORD (1880-1968)
CHARLES W. DOBBINS (1916-1992)
DONALD H. BALLEISEN (1924-1993)
LAWRENCE W. WETHERBY (1908-1994)

INDIANA OFFICE
219 N. CAPITOL AVENUE
P. O. BOX 640
CORYDON, INDIANA 47112
PHONE: (812) 738-2100

¹Also admitted in Indiana
²Also admitted in New York
³Also admitted in District of Columbia
and Maryland
⁴Also admitted in District of Columbia
⁵Also admitted in Florida and Indiana
⁶Also admitted in Georgia and Illinois
⁷Also admitted in South Carolina

Z 009 667 968

US Postal Service
Receipt for Certified Mail
No Insurance Coverage Provided.
Do not use for International Mail (See reverse)

William and Jacqueline Dunn
4512 Taylor Boulevard
Louisville, Kentucky 40215

PS Form 3800, April 1995

Certified Fee	
Special Delivery Fee	
Restricted Delivery Fee	
Return Receipt Showing to Whom & Date Delivered	
Return Receipt Showing to Whom, Date, & Addressee's Address	
TOTAL Postage & Fees	\$
Postmark or Date	

Fold at line over top of envelope to the right of the return address

CERTIFIED

Z 009 667 968

MAIL

TILFORD, DOBBINS, ALEXANDER,
BUCKAWAY & BLACK, LLP

ATTORNEYS AT LAW

1400 ONE RIVERFRONT PLAZA
LOUISVILLE, KENTUCKY 40202

PHONE: (502) 584-6137
FAX: (502) 584-2318

STUART E. ALEXANDER, JR.
WILLIAM A. BUCKAWAY, JR.
HAROLD E. DILLMAN¹
CHARLES W. DOBBINS, JR.
TERRELL L. BLACK
JOHN M. NADER¹
MARK W. DOBBINS
STUART E. ALEXANDER, III
SANDRA F. KEENE
C. THOMAS HECTUS¹
RANDALL S. STRAUSE⁷
JOHN A. WILMES
THOMAS J. B. HURST
H. KEVIN EDDINS¹
WILLIAM J. WALSH, IV⁶
PATRICK T. SCHMIDT
JOHN T. EVANS¹
DANA M. TAYLOR

CAROLYN K. BALLEISEN²
RANDOLPH NOE¹
MICHAEL G. KAREM⁴
^{*} Of Counsel

HENRY J. TILFORD (1880-1968)
CHARLES W. DOBBINS (1916-1992)
DONALD H. BALLEISEN (1924-1993)
LAWRENCE W. WETHERBY (1908-1994)

INDIANA OFFICE
219 N. CAPITOL AVENUE
P. O. BOX 640
CORYDON, INDIANA 47112
PHONE: (812) 738-2100

¹Also admitted in Indiana
²Also admitted in New York
³Also admitted in District of Columbia
and Maryland
⁴Also admitted in District of Columbia
⁵Also admitted in Florida and Indiana
⁶Also admitted in Georgia and Illinois
⁷Also admitted in South Carolina

October 8, 1999

Dinh and Tauong Trinh
4510 Taylor Boulevard
Louisville, Kentucky 40215


RE: Public Notice - Kentucky Public Service Commission/Docket No. 99-401

Dear Mr. and Mrs. Trinh:

Tritel Communications, Inc. and Tritel Finance, Inc. ("Tritel"), have applied to the Public Service Commission of Kentucky for a Certificate of Public Convenience and Necessity to construct and operate a new facility to provide Personal Communications telecommunications service ("PCS"). The facility will include a 100 foot monopole-type structure, with attached antennas extending upward for a total height of 110 feet to be located at Iroquois High School, 4615 Taylor Boulevard, Louisville, Jefferson County, Kentucky 40215. This notification letter is provided to you pursuant to Commission's Administrative Regulations which govern construction of wireless telecommunications facilities. The monopole described in this letter is the same facility referred to in a similar notice letter you received dated August 26, 1999 for the Jefferson County Planning Commission proceeding.

The Commission invites your comments regarding the proposed construction. You also have the right to intervene in this matter. Your initial communication to the Commission should be received by the Commission within twenty (20) days of the date of this letter as shown above.

Your comments and request for intervention should be addressed to: Executive Director, Public Service Commission, P.O. Box 615, Frankfort, Kentucky 40602. Please refer to Docket No. 99-401 in your correspondence.

Sincerely,

Mark W. Dobbins
Sandra F. Keene

Z 009 667 7

US Postal Service

Receipt for Certified Mail

No Insurance Coverage Provided.

Do not use for International Mail (See reverse)

Dinh and Tauong Trinh
4510 Taylor Boulevard
Louisville, Kentucky 40215

PS Form 3800, April 1995

Certified Fee	
Special Delivery Fee	
Restricted Delivery Fee	
Return Receipt Showing to Whom & Date Delivered	
Return Receipt Showing to Whom, Date, & Addressee's Address	
TOTAL Postage & Fees	\$
Postmark or Date	

Fold at line over top of envelope to the right of the return address

CERTIFIED

Z 009 667 967

MAIL

TILFORD, DOBBINS, ALEXANDER,
BUCKAWAY & BLACK, LLP

ATTORNEYS AT LAW

1400 ONE RIVERFRONT PLAZA
LOUISVILLE, KENTUCKY 40202

PHONE: (502) 584-6137
FAX: (502) 584-2318

STUART E. ALEXANDER, JR.
WILLIAM A. BUCKAWAY, JR.
HAROLD E. DILLMAN¹
CHARLES W. DOBBINS, JR.
TERRELL L. BLACK
JOHN M. NADER¹
MARK W. DOBBINS
STUART E. ALEXANDER, III
SANDRA F. KEENE
C. THOMAS HECTUS¹
RANDALL S. STRAUSE⁷
JOHN A. WILMES
THOMAS J. B. HURST
H. KEVIN EDDINS¹
WILLIAM J. WALSH, IV⁶
PATRICK T. SCHMIDT
JOHN T. EVANS³
DANA M. TAYLOR

CAROLYN K. BALLEISEN²
RANDOLPH NOE¹
MICHAEL G. KAREM⁴
* Of Counsel

HENRY J. TILFORD (1880-1968)
CHARLES W. DOBBINS (1916-1992)
DONALD H. BALLEISEN (1924-1993)
LAWRENCE W. WETHERBY (1908-1994)

INDIANA OFFICE
219 N. CAPITOL AVENUE
P. O. BOX 640
CORYDON, INDIANA 47112
PHONE: (812) 738-2100

¹Also admitted in Indiana

²Also admitted in New York

³Also admitted in District of Columbia
and Maryland

⁴Also admitted in District of Columbia

⁵Also admitted in Florida and Indiana

⁶Also admitted in Georgia and Illinois

⁷Also admitted in South Carolina

October 8, 1999

Cami Smith
1508 Taylor Boulevard
Louisville, Kentucky 40215


RE: Public Notice - Kentucky Public Service Commission/Docket No. 99-401

Dear Ms. Smith:

Tritel Communications, Inc. and Tritel Finance, Inc. ("Tritel"), have applied to the Public Service Commission of Kentucky for a Certificate of Public Convenience and Necessity to construct and operate a new facility to provide Personal Communications telecommunications service ("PCS"). The facility will include a 100 foot monopole-type structure, with attached antennas extending upward for a total height of 110 feet to be located at Iroquois High School, 4615 Taylor Boulevard, Louisville, Jefferson County, Kentucky 40215. This notification letter is provided to you pursuant to Commission's Administrative Regulations which govern construction of wireless telecommunications facilities. The monopole described in this letter is the same facility referred to in a similar notice letter you received dated August 26, 1999 for the Jefferson County Planning Commission proceeding.

The Commission invites your comments regarding the proposed construction. You also have the right to intervene in this matter. Your initial communication to the Commission should be received by the Commission within twenty (20) days of the date of this letter as shown above.

Your comments and request for intervention should be addressed to: Executive Director, Public Service Commission, P.O. Box 615, Frankfort, Kentucky 40602. Please refer to Docket No. 99-401 in your correspondence.

Sincerely,

Mark W. Dobbins
Sandra F. Keene

Z 009 667 9

US Postal Service

Receipt for Certified Mail

No Insurance Coverage Provided.

Do not use for International Mail (See reverse)

Cami Smith
1508 Taylor Boulevard
Louisville, Kentucky 40215

PS Form 3800, April 1995

Certified Fee	
Special Delivery Fee	
Restricted Delivery Fee	
Return Receipt Showing to Whom & Date Delivered	
Return Receipt Showing to Whom, Date, & Addressee's Address	
TOTAL Postage & Fees	\$
Postmark or Date	

Fold at line over top of envelope to the right of the return address

CERTIFIED

Z 009 667 966

MAIL

TILFORD, DOBBINS, ALEXANDER,
BUCKAWAY & BLACK, LLP

ATTORNEYS AT LAW

1400 ONE RIVERFRONT PLAZA
LOUISVILLE, KENTUCKY 40202

PHONE: (502) 584-6137
FAX: (502) 584-2318

STUART E. ALEXANDER, JR.
WILLIAM A. BUCKAWAY, JR.
HAROLD E. DILLMAN¹
CHARLES W. DOBBINS, JR.
TERRELL L. BLACK
JOHN M. NADER³
MARK W. DOBBINS
STUART E. ALEXANDER, III
SANDRA F. KEENE
C. THOMAS HECTUS¹
RANDALL S. STRAUSE⁷
JOHN A. WILMES
THOMAS J. B. HURST
H. KEVIN EDDINS¹
WILLIAM J. WALSH, IV⁶
PATRICK T. SCHMIDT
JOHN T. EVANS⁵
DANA M. TAYLOR

CAROLYN K. BALLEISEN²
RANDOLPH NOE¹
MICHAEL G. KAREM⁴
** Of Counsel*

Fred Lee Johnson
1109 Christland Road
Louisville, Kentucky 40214


RE: Public Notice - Kentucky Public Service Commission/Docket No. 99-401

Dear Mr. Johnson:

Tritel Communications, Inc. and Tritel Finance, Inc. ("Tritel"), have applied to the Public Service Commission of Kentucky for a Certificate of Public Convenience and Necessity to construct and operate a new facility to provide Personal Communications telecommunications service ("PCS"). The facility will include a 100 foot monopole-type structure, with attached antennas extending upward for a total height of 110 feet to be located at Iroquois High School, 4615 Taylor Boulevard, Louisville, Jefferson County, Kentucky 40215. This notification letter is provided to you pursuant to Commission's Administrative Regulations which govern construction of wireless telecommunications facilities. The monopole described in this letter is the same facility referred to in a similar notice letter you received dated August 26, 1999 for the Jefferson County Planning Commission proceeding.

The Commission invites your comments regarding the proposed construction. You also have the right to intervene in this matter. Your initial communication to the Commission should be received by the Commission within twenty (20) days of the date of this letter as shown above.

Your comments and request for intervention should be addressed to: Executive Director, Public Service Commission, P.O. Box 615, Frankfort, Kentucky 40602. Please refer to **Docket No. 99-401** in your correspondence.

Sincerely

Mark W. Dobbins
Sandra F. Keene

HENRY J. TILFORD (1880-1968)
CHARLES W. DOBBINS (1916-1992)
DONALD H. BALLEISEN (1924-1993)
LAWRENCE W. WETHERBY (1908-1994)

INDIANA OFFICE
219 N. CAPITOL AVENUE
P. O. BOX 640
CORYDON, INDIANA 47112
PHONE: (812) 738-2100

¹Also admitted in Indiana
²Also admitted in New York
³Also admitted in District of Columbia
and Maryland
⁴Also admitted in District of Columbia
⁵Also admitted in Florida and Indiana
⁶Also admitted in Georgia and Illinois
⁷Also admitted in South Carolina

Z 009 667 96

US Postal Service

Receipt for Certified Mail

No Insurance Coverage Provided.

Do not use for International Mail (See reverse)

Fred Lee Johnson
1109 Christland Road
Louisville, Kentucky 40214

PS Form 3800, April 1995

Certified Fee	
Special Delivery Fee	
Restricted Delivery Fee	
Return Receipt Showing to Whom & Date Delivered	
Return Receipt Showing to Whom, Date, & Addressee's Address	
TOTAL Postage & Fees	\$
Postmark or Date	

Fold at line over top of envelope to the right of the return address

CERTIFIED

Z 009 667 965

MAIL

TILFORD, DOBBINS, ALEXANDER,
BUCKAWAY & BLACK, LLP

ATTORNEYS AT LAW

1400 ONE RIVERFRONT PLAZA
LOUISVILLE, KENTUCKY 40202

PHONE: (502) 584-6137
FAX: (502) 584-2318

STUART E. ALEXANDER, JR.
WILLIAM A. BUCKAWAY, JR.
HAROLD E. DILLMAN¹
CHARLES W. DOBBINS, JR.
TERRELL L. BLACK
JOHN M. NADER³
MARK W. DOBBINS
STUART E. ALEXANDER, III
SANDRA F. KEENE
C. THOMAS HECTUS¹
RANDALL S. STRAUSE⁷
JOHN A. WILMES
THOMAS J. B. HURST
H. KEVIN EDDINS¹
WILLIAM J. WALSH, IV⁶
PATRICK T. SCHMIDT
JOHN T. EVANS⁵
DANA M. TAYLOR

CAROLYN K. BALLEISEN²
RANDOLPH NOE¹
MICHAEL G. KAREM⁴
** Of Counsel*

John and Jennifer Devore
4504 Taylor Boulevard
Louisville, Kentucky 40215

RE: Public Notice - Kentucky Public Service Commission/Docket No. 99-401

Dear Mr. and Mrs. Devore:

Tritel Communications, Inc. and Tritel Finance, Inc. ("Tritel"), have applied to the Public Service Commission of Kentucky for a Certificate of Public Convenience and Necessity to construct and operate a new facility to provide Personal Communications telecommunications service ("PCS"). The facility will include a 100 foot monopole-type structure, with attached antennas extending upward for a total height of 110 feet to be located at Iroquois High School, 4615 Taylor Boulevard, Louisville, Jefferson County, Kentucky 40215. This notification letter is provided to you pursuant to Commission's Administrative Regulations which govern construction of wireless telecommunications facilities. The monopole described in this letter is the same facility referred to in a similar notice letter you received dated August 26, 1999 for the Jefferson County Planning Commission proceeding.

The Commission invites your comments regarding the proposed construction. You also have the right to intervene in this matter. Your initial communication to the Commission should be received by the Commission within twenty (20) days of the date of this letter as shown above.

Your comments and request for intervention should be addressed to: Executive Director, Public Service Commission, P.O. Box 615, Frankfort, Kentucky 40602. Please refer to **Docket No. 99-401** in your correspondence.

Sincerely,


Mark W. Dobbins

Sandra F. Keene

HENRY J. TILFORD (1880-1968)
CHARLES W. DOBBINS (1916-1992)
DONALD H. BALLEISEN (1924-1993)
LAWRENCE W. WETHERBY (1908-1994)

INDIANA OFFICE
219 N. CAPITOL AVENUE
P. O. BOX 640
CORYDON, INDIANA 47112
PHONE: (812) 738-2100

¹Also admitted in Indiana
²Also admitted in New York
³Also admitted in District of Columbia
and Maryland
⁴Also admitted in District of Columbia
⁵Also admitted in Florida and Indiana
⁶Also admitted in Georgia and Illinois
⁷Also admitted in South Carolina

Z 009 667 64

US Postal Service

Receipt for Certified Mail

No Insurance Coverage Provided.

Do not use for International Mail (See reverse)

Sent to

John and Jennifer Devore
4504 Taylor Boulevard
Louisville, Kentucky 40215

PS Form 3800, April 1995

Certified Fee	
Special Delivery Fee	
Restricted Delivery Fee	
Return Receipt Showing to Whom & Date Delivered	
Return Receipt Showing to Whom, Date, & Addressee's Address	
TOTAL Postage & Fees	\$
Postmark or Date	

Fold at line over top of envelope to the right of the return address

CERTIFIED

Z 009 667 964

MAIL

TILFORD, DOBBINS, ALEXANDER,
BUCKAWAY & BLACK, LLP

ATTORNEYS AT LAW

1400 ONE RIVERFRONT PLAZA
LOUISVILLE, KENTUCKY 40202

PHONE: (502) 584-6137
FAX: (502) 584-2318

STUART E. ALEXANDER, JR.
WILLIAM A. BUCKAWAY, JR.
HAROLD E. DILLMAN¹
CHARLES W. DOBBINS, JR.
TERRELL L. BLACK
JOHN M. NADER³
MARK W. DOBBINS
STUART E. ALEXANDER, III
SANDRA F. KEENE
C. THOMAS HECTUS¹
RANDALL S. STRAUSE⁷
JOHN A. WILMES
THOMAS J. B. HURST
H. KEVIN EDDINS¹
WILLIAM J. WALSH, IV⁶
PATRICK T. SCHMIDT
JOHN T. EVANS³
DANA M. TAYLOR

CAROLYN K. BALLEISEN²
RANDOLPH NOE¹
MICHAEL G. KAREM⁴
• Of Counsel

HENRY J. TILFORD (1880-1968)
CHARLES W. DOBBINS (1916-1992)
DONALD H. BALLEISEN (1924-1993)
LAWRENCE W. WETHERBY (1908-1994)

INDIANA OFFICE
219 N. CAPITOL AVENUE
P. O. BOX 640
CORYDON, INDIANA 47112
PHONE: (812) 738-2100

October 8, 1999

¹Also admitted in Indiana
²Also admitted in New York
³Also admitted in District of Columbia
and Maryland
⁴Also admitted in District of Columbia
⁵Also admitted in Florida and Indiana
⁶Also admitted in Georgia and Illinois
⁷Also admitted in South Carolina

Harry and Viola Kurtz
1111 Ashland Avenue
Louisville, Kentucky 40215


RE: Public Notice - Kentucky Public Service Commission/Docket No. 99-401

Dear Mr. and Mrs. Kurtz:

Tritel Communications, Inc. and Tritel Finance, Inc. ("Tritel"), have applied to the Public Service Commission of Kentucky for a Certificate of Public Convenience and Necessity to construct and operate a new facility to provide Personal Communications telecommunications service ("PCS"). The facility will include a 100 foot monopole-type structure, with attached antennas extending upward for a total height of 110 feet to be located at Iroquois High School, 4615 Taylor Boulevard, Louisville, Jefferson County, Kentucky 40215. This notification letter is provided to you pursuant to Commission's Administrative Regulations which govern construction of wireless telecommunications facilities. The monopole described in this letter is the same facility referred to in a similar notice letter you received dated August 26, 1999 for the Jefferson County Planning Commission proceeding.

The Commission invites your comments regarding the proposed construction. You also have the right to intervene in this matter. Your initial communication to the Commission should be received by the Commission within twenty (20) days of the date of this letter as shown above.

Your comments and request for intervention should be addressed to: Executive Director, Public Service Commission, P.O. Box 615, Frankfort, Kentucky 40602. Please refer to **Docket No. 99-401** in your correspondence.

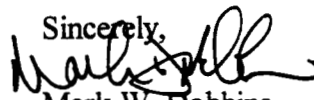Sincerely,

Mark W. Dobbins
Sandra F. Keene

Z 009 667 563

US Postal Service
Receipt for Certified Mail
No Insurance Coverage Provided.
Do not use for International Mail (See reverse)

Harry and Viola Kurtz
1111 Ashland Avenue
Louisville, Kentucky 40215

PS Form 3800, April 1995

Certified Fee	
Special Delivery Fee	
Restricted Delivery Fee	
Return Receipt Showing to Whom & Date Delivered	
Return Receipt Showing to Whom, Date, & Addressee's Address	
TOTAL Postage & Fees	\$
Postmark or Date	

Fold at line over top of envelope to the right of the return address

CERTIFIED

Z 009 667 963

MAIL

TILFORD, DOBBINS, ALEXANDER,
BUCKAWAY & BLACK, LLP

ATTORNEYS AT LAW

1400 ONE RIVERFRONT PLAZA
LOUISVILLE, KENTUCKY 40202

PHONE: (502) 584-6137
FAX: (502) 584-2318

STUART E. ALEXANDER, JR.
WILLIAM A. BUCKAWAY, JR.
HAROLD E. DILLMAN¹
CHARLES W. DOBBINS, JR.
TERRELL L. BLACK
JOHN M. NADER³
MARK W. DOBBINS
STUART E. ALEXANDER, III
SANDRA F. KEENE
C. THOMAS HECTUS¹
RANDALL S. STRAUSE⁷
JOHN A. WILMES
THOMAS J. B. HURST
H. KEVIN EDDINS¹
WILLIAM J. WALSH, IV⁶
PATRICK T. SCHMIDT
JOHN T. EVANS⁵
DANA M. TAYLOR

CAROLYN K. BALLEISEN²
RANDOLPH NOE¹
MICHAEL G. KAREM⁴
** Of Counsel*

Thomas Ellis
9207 Earlham Drive
Louisville, Kentucky 40223


RE: Public Notice - Kentucky Public Service Commission/Docket No. 99-401

Dear Mr. Ellis:

Tritel Communications, Inc. and Tritel Finance, Inc. ("Tritel"), have applied to the Public Service Commission of Kentucky for a Certificate of Public Convenience and Necessity to construct and operate a new facility to provide Personal Communications telecommunications service ("PCS"). The facility will include a 100 foot monopole-type structure, with attached antennas extending upward for a total height of 110 feet to be located at Iroquois High School, 4615 Taylor Boulevard, Louisville, Jefferson County, Kentucky 40215. This notification letter is provided to you pursuant to Commission's Administrative Regulations which govern construction of wireless telecommunications facilities. The monopole described in this letter is the same facility referred to in a similar notice letter you received dated August 26, 1999 for the Jefferson County Planning Commission proceeding.

The Commission invites your comments regarding the proposed construction. You also have the right to intervene in this matter. Your initial communication to the Commission should be received by the Commission within twenty (20) days of the date of this letter as shown above.

Your comments and request for intervention should be addressed to: Executive Director, Public Service Commission, P.O. Box 615, Frankfort, Kentucky 40602. Please refer to **Docket No. 99-401** in your correspondence.

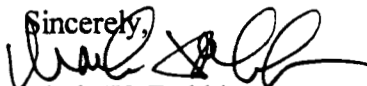Sincerely,

Mark W. Dobbins
Sandra F. Keene

HENRY J. TILFORD (1880-1968)
CHARLES W. DOBBINS (1916-1992)
DONALD H. BALLEISEN (1924-1993)
LAWRENCE W. WETHERBY (1908-1994)

INDIANA OFFICE
219 N. CAPITOL AVENUE
P. O. BOX 640
CORYDON, INDIANA 47112
PHONE: (812) 738-2100

¹Also admitted in Indiana
²Also admitted in New York
³Also admitted in District of Columbia
and Maryland
⁴Also admitted in District of Columbia
⁵Also admitted in Florida and Indiana
⁶Also admitted in Georgia and Illinois
⁷Also admitted in South Carolina

Z 009 667 962

US Postal Service

Receipt for Certified Mail

No Insurance Coverage Provided.

Do not use for International Mail (See reverse)

Thomas Ellis
9207 Earlham Drive
Louisville, Kentucky 40223

PS Form 3800 April 1995

Certified Fee	
Special Delivery Fee	
Restricted Delivery Fee	
Return Receipt Showing to Whom & Date Delivered	
Return Receipt Showing to Whom, Date, & Addressee's Address	
TOTAL Postage & Fees	\$
Postmark or Date	

Fold at line over top of envelope to the right of the return address

CERTIFIED

Z 009 667 962

MAIL

TILFORD, DOBBINS, ALEXANDER,
BUCKAWAY & BLACK, LLP

ATTORNEYS AT LAW

1400 ONE RIVERFRONT PLAZA
LOUISVILLE, KENTUCKY 40202

PHONE: (502) 584-6137
FAX: (502) 584-2318

STUART E. ALEXANDER, JR.
WILLIAM A. BUCKAWAY, JR.
HAROLD E. DILLMAN¹
CHARLES W. DOBBINS, JR.
TERRELL L. BLACK
JOHN M. NADER³
MARK W. DOBBINS
STUART E. ALEXANDER, III
SANDRA F. KEENE
C. THOMAS HECTUS¹
RANDALL S. STRAUSE⁷
JOHN A. WILMES
THOMAS J. B. HURST
H. KEVIN EDDINS¹
WILLIAM J. WALSH, IV⁶
PATRICK T. SCHMIDT
JOHN T. EVANS⁵
DANA M. TAYLOR

CAROLYN K. BALLEISEN²
RANDOLPH NOE¹
MICHAEL G. KAREM^{**}
** Of Counsel*

Barbara Montgomery
4430 Taylor Boulevard
Louisville, Kentucky 40215


RE: Public Notice - Kentucky Public Service Commission/Docket No. 99-401

Dear Ms. Montgomery:

Tritel Communications, Inc. and Tritel Finance, Inc. ("Tritel"), have applied to the Public Service Commission of Kentucky for a Certificate of Public Convenience and Necessity to construct and operate a new facility to provide Personal Communications telecommunications service ("PCS"). The facility will include a 100 foot monopole-type structure, with attached antennas extending upward for a total height of 110 feet to be located at Iroquois High School, 4615 Taylor Boulevard, Louisville, Jefferson County, Kentucky 40215. This notification letter is provided to you pursuant to Commission's Administrative Regulations which govern construction of wireless telecommunications facilities. The monopole described in this letter is the same facility referred to in a similar notice letter you received dated August 26, 1999 for the Jefferson County Planning Commission proceeding.

The Commission invites your comments regarding the proposed construction. You also have the right to intervene in this matter. Your initial communication to the Commission should be received by the Commission within twenty (20) days of the date of this letter as shown above.

Your comments and request for intervention should be addressed to: Executive Director, Public Service Commission, P.O. Box 615, Frankfort, Kentucky 40602. Please refer to Docket No. 99-401 in your correspondence.

Sincerely,

Mark W. Dobbins
Sandra F. Keene

HENRY J. TILFORD (1880-1968)
CHARLES W. DOBBINS (1916-1992)
DONALD H. BALLEISEN (1924-1993)
LAWRENCE W. WETHERBY (1908-1994)

INDIANA OFFICE
219 N. CAPITOL AVENUE
P. O. BOX 640
CORYDON, INDIANA 47112
PHONE: (812) 738-2100

¹Also admitted in Indiana
²Also admitted in New York
³Also admitted in District of Columbia
and Maryland
⁴Also admitted in District of Columbia
⁵Also admitted in Florida and Indiana
⁶Also admitted in Georgia and Illinois
⁷Also admitted in South Carolina

Z 009 667 1

US Postal Service

Receipt for Certified Mail

No Insurance Coverage Provided.

Do not use for International Mail (See reverse)

Barbara Montgomery
4430 Taylor Boulevard
Louisville, Kentucky 40215

PS Form 3800, April 1995

Certified Fee	
Special Delivery Fee	
Restricted Delivery Fee	
Return Receipt Showing to Whom & Date Delivered	
Return Receipt Showing to Whom, Date, & Addressee's Address	
TOTAL Postage & Fees	\$
Postmark or Date	

Fold at line over top of envelope to the right of the return address

CERTIFIED

Z 009 667 961

MAIL

TILFORD, DOBBINS, ALEXANDER,
BUCKAWAY & BLACK, LLP

ATTORNEYS AT LAW

1400 ONE RIVERFRONT PLAZA
LOUISVILLE, KENTUCKY 40202

PHONE: (502) 584-6137
FAX: (502) 584-2318

STUART E. ALEXANDER, JR.
WILLIAM A. BUCKAWAY, JR.
HAROLD E. DILLMAN¹
CHARLES W. DOBBINS, JR.
TERRELL L. BLACK
JOHN M. NADER¹
MARK W. DOBBINS
STUART E. ALEXANDER, III
SANDRA F. KEENE
C. THOMAS HECTUS¹
RANDALL S. STRAUSE⁷
JOHN A. WILMES
THOMAS J. B. HURST
H. KEVIN EDDINS¹
WILLIAM J. WALSH, IV⁶
PATRICK T. SCHMIDT
JOHN T. EVANS⁷
DANA M. TAYLOR

CAROLYN K. BALLEISEN²
RANDOLPH NOE¹
MICHAEL G. KAREM⁴
* Of Counsel

Arthur Hays
4428 Taylor Boulevard
Louisville, Kentucky 40215

RE: Public Notice - Kentucky Public Service Commission/Docket No. 99-401

Dear Mr. Hays:

Tritel Communications, Inc. and Tritel Finance, Inc. ("Tritel"), have applied to the Public Service Commission of Kentucky for a Certificate of Public Convenience and Necessity to construct and operate a new facility to provide Personal Communications telecommunications service ("PCS"). The facility will include a 100 foot monopole-type structure, with attached antennas extending upward for a total height of 110 feet to be located at Iroquois High School, 4615 Taylor Boulevard, Louisville, Jefferson County, Kentucky 40215. This notification letter is provided to you pursuant to Commission's Administrative Regulations which govern construction of wireless telecommunications facilities. The monopole described in this letter is the same facility referred to in a similar notice letter you received dated August 26, 1999 for the Jefferson County Planning Commission proceeding.

The Commission invites your comments regarding the proposed construction. You also have the right to intervene in this matter. Your initial communication to the Commission should be received by the Commission within twenty (20) days of the date of this letter as shown above.

Your comments and request for intervention should be addressed to: Executive Director, Public Service Commission, P.O. Box 615, Frankfort, Kentucky 40602. Please refer to **Docket No. 99-401** in your correspondence.

Sincerely,



Mark W. Dobbins
Sandra F. Keene

HENRY J. TILFORD (1880-1968)
CHARLES W. DOBBINS (1916-1992)
DONALD H. BALLEISEN (1924-1993)
LAWRENCE W. WETHERBY (1908-1994)

INDIANA OFFICE
219 N. CAPITOL AVENUE
P. O. BOX 640
CORYDON, INDIANA 47112
PHONE: (812) 738-2100

¹Also admitted in Indiana
²Also admitted in New York
³Also admitted in District of Columbia
and Maryland
⁴Also admitted in District of Columbia
⁵Also admitted in Florida and Indiana
⁶Also admitted in Georgia and Illinois
⁷Also admitted in South Carolina

Z 009 667 96

US Postal Service

Receipt for Certified Mail

No Insurance Coverage Provided.

Do not use for International Mail (See reverse)

Arthur Hays
4428 Taylor Boulevard
Louisville, Kentucky 40215

PS Form 3800, April 1995

Certified Fee	
Special Delivery Fee	
Restricted Delivery Fee	
Return Receipt Showing to Whom & Date Delivered	
Return Receipt Showing to Whom, Date, & Addressee's Address	
TOTAL Postage & Fees	\$
Postmark or Date	

Fold at line over top of envelope to the right of the return address

CERTIFIED

Z 009 667 960

MAIL

TILFORD, DOBBINS, ALEXANDER,
BUCKAWAY & BLACK, LLP

ATTORNEYS AT LAW

1400 ONE RIVERFRONT PLAZA
LOUISVILLE, KENTUCKY 40202

PHONE: (502) 584-6137
FAX: (502) 584-2318

STUART E. ALEXANDER, JR.
WILLIAM A. BUCKAWAY, JR.
HAROLD E. DILLMAN¹
CHARLES W. DOBBINS, JR.
TERRELL L. BLACK
JOHN M. NADER³
MARK W. DOBBINS
STUART E. ALEXANDER, III
SANDRA F. KEENE
C. THOMAS HECTUS¹
RANDALL S. STRAUSE⁷
JOHN A. WILMES
THOMAS J. B. HURST
H. KEVIN EDDINS¹
WILLIAM J. WALSH, IV⁶
PATRICK T. SCHMIDT
JOHN T. EVANS⁵
DANA M. TAYLOR

CAROLYN K. BALLEISEN²
RANDOLPH NOE¹
MICHAEL G. KAREM⁴
^{*} Of Counsel

Frank Homar
313 Fairlawn Road
Louisville, Kentucky 40207


RE: Public Notice - Kentucky Public Service Commission/Docket No. 99-401

Dear Mr. Homar:

Tritel Communications, Inc. and Tritel Finance, Inc. ("Tritel"), have applied to the Public Service Commission of Kentucky for a Certificate of Public Convenience and Necessity to construct and operate a new facility to provide Personal Communications telecommunications service ("PCS"). The facility will include a 100 foot monopole-type structure, with attached antennas extending upward for a total height of 110 feet to be located at Iroquois High School, 4615 Taylor Boulevard, Louisville, Jefferson County, Kentucky 40215. This notification letter is provided to you pursuant to Commission's Administrative Regulations which govern construction of wireless telecommunications facilities. The monopole described in this letter is the same facility referred to in a similar notice letter you received dated August 26, 1999 for the Jefferson County Planning Commission proceeding.

The Commission invites your comments regarding the proposed construction. You also have the right to intervene in this matter. Your initial communication to the Commission should be received by the Commission within twenty (20) days of the date of this letter as shown above.

Your comments and request for intervention should be addressed to: Executive Director, Public Service Commission, P.O. Box 615, Frankfort, Kentucky 40602. Please refer to **Docket No. 99-401** in your correspondence.

Sincerely,

Mark W. Dobbins
Sandra F. Keene

HENRY J. TILFORD (1880-1968)
CHARLES W. DOBBINS (1916-1992)
DONALD H. BALLEISEN (1924-1993)
LAWRENCE W. WETHERBY (1908-1994)

INDIANA OFFICE
219 N. CAPITOL AVENUE
P. O. BOX 640
CORYDON, INDIANA 47112
PHONE: (812) 738-2100

¹Also admitted in Indiana
²Also admitted in New York
³Also admitted in District of Columbia
and Maryland
⁴Also admitted in District of Columbia
⁵Also admitted in Florida and Indiana
⁶Also admitted in Georgia and Illinois
⁷Also admitted in South Carolina

Z 009 667 959

US Postal Service
Receipt for Certified Mail
No Insurance Coverage Provided.
Do not use for International Mail (See reverse)

Frank Homar
313 Fairlawn Road
Louisville, Kentucky 40207

PS Form 3800 April 1995	Certified Fee	
	Special Delivery Fee	
	Restricted Delivery Fee	
	Return Receipt Showing to Whom & Date Delivered	
	Return Receipt Showing to Whom, Date, & Addressee's Address	
	TOTAL Postage & Fees	\$
	Postmark or Date	

Fold at line over top of envelope to the right of the return address

CERTIFIED

Z 009 667 959

MAIL

TILFORD, DOBBINS, ALEXANDER,
BUCKAWAY & BLACK, LLP

ATTORNEYS AT LAW

1400 ONE RIVERFRONT PLAZA
LOUISVILLE, KENTUCKY 40202

PHONE: (502) 584-6137
FAX: (502) 584-2318

STUART E. ALEXANDER, JR.
WILLIAM A. BUCKAWAY, JR.
HAROLD E. DILLMAN¹
CHARLES W. DOBBINS, JR.
TERRELL L. BLACK
JOHN M. NADER¹
MARK W. DOBBINS
STUART E. ALEXANDER, III
SANDRA F. KEENE
C. THOMAS HECTUS¹
RANDALL S. STRAUSE⁷
JOHN A. WILMES
THOMAS J. B. HURST
H. KEVIN EDDINS¹
WILLIAM J. WALSH, IV⁶
PATRICK T. SCHMIDT
JOHN T. EVANS⁵
DANA M. TAYLOR

CAROLYN K. BALLEISEN²
RANDOLPH NOE¹
MICHAEL G. KAREM⁴
^{• Of Counsel}

HENRY J. TILFORD (1880-1968)
CHARLES W. DOBBINS (1916-1992)
DONALD H. BALLEISEN (1924-1993)
LAWRENCE W. WETHERBY (1908-1994)

INDIANA OFFICE
219 N. CAPITOL AVENUE
P. O. BOX 640
CORYDON, INDIANA 47112
PHONE: (812) 738-2100

¹Also admitted in Indiana

²Also admitted in New York

³Also admitted in District of Columbia
and Maryland

⁴Also admitted in District of Columbia

⁵Also admitted in Florida and Indiana

⁶Also admitted in Georgia and Illinois

⁷Also admitted in South Carolina

October 8, 1999

Edna Scott and Kathy Fisher
4422 Taylor Boulevard
Louisville, Kentucky 40215

RE: Public Notice - Kentucky Public Service Commission/Docket No. 99-401


Dear Ms. Fisher and Ms. Fisher:

Tritel Communications, Inc. and Tritel Finance, Inc. ("Tritel"), have applied to the Public Service Commission of Kentucky for a Certificate of Public Convenience and Necessity to construct and operate a new facility to provide Personal Communications telecommunications service ("PCS"). The facility will include a 100 foot monopole-type structure, with attached antennas extending upward for a total height of 110 feet to be located at Iroquois High School, 4615 Taylor Boulevard, Louisville, Jefferson County, Kentucky 40215. This notification letter is provided to you pursuant to Commission's Administrative Regulations which govern construction of wireless telecommunications facilities. The monopole described in this letter is the same facility referred to in a similar notice letter you received dated August 26, 1999 for the Jefferson County Planning Commission proceeding.

The Commission invites your comments regarding the proposed construction. You also have the right to intervene in this matter. Your initial communication to the Commission should be received by the Commission within twenty (20) days of the date of this letter as shown above.

Your comments and request for intervention should be addressed to: Executive Director, Public Service Commission, P.O. Box 615, Frankfort, Kentucky 40602. Please refer to **Docket No. 99-401** in your correspondence.

Sincerely

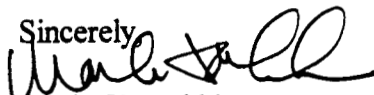

Mark W. Dobbins

Sandra F. Keene

Z 009 667 958

US Postal Service
Receipt for Certified Mail

No Insurance Coverage Provided.

Do not use for International Mail (See reverse)

Edna Scott and Kathy Fisher
4422 Taylor Boulevard
Louisville, Kentucky 40215

PS Form 3800 April 1995

Certified Fee	
Special Delivery Fee	
Restricted Delivery Fee	
Return Receipt Showing to Whom & Date Delivered	
Return Receipt Showing to Whom, Date, & Addressee's Address	
TOTAL Postage & Fees	\$
Postmark or Date	

Fold at line over top of envelope to the right of the return address

CERTIFIED

Z 009 667 958

MAIL

TILFORD, DOBBINS, ALEXANDER,
BUCKAWAY & BLACK, LLP

ATTORNEYS AT LAW

1400 ONE RIVERFRONT PLAZA
LOUISVILLE, KENTUCKY 40202

PHONE: (502) 584-6137
FAX: (502) 584-2318

STUART E. ALEXANDER, JR.
WILLIAM A. BUCKAWAY, JR.
HAROLD E. DILLMAN¹
CHARLES W. DOBBINS, JR.
TERRELL L. BLACK
JOHN M. NADER³
MARK W. DOBBINS
STUART E. ALEXANDER, III
SANDRA F. KEENE
C. THOMAS HECTUS¹
RANDALL S. STRAUSE⁷
JOHN A. WILMES
THOMAS J. B. HURST
H. KEVIN EDDINS¹
WILLIAM J. WALSH, IV⁶
PATRICK T. SCHMIDT
JOHN T. EVANS³
DANA M. TAYLOR

CAROLYN K. BALLEISEN²
RANDOLPH NOE¹
MICHAEL G. KAREM⁴
^{*} Of Counsel

William & Patsy Chesher
4410 Taylor Boulevard
Louisville, Kentucky 40215

RE: Public Notice - Kentucky Public Service Commission/Docket No. 99-401

Dear Mr. and Mrs. Chesher:

Tritel Communications, Inc. and Tritel Finance, Inc. ("Tritel"), have applied to the Public Service Commission of Kentucky for a Certificate of Public Convenience and Necessity to construct and operate a new facility to provide Personal Communications telecommunications service ("PCS"). The facility will include a 100 foot monopole-type structure, with attached antennas extending upward for a total height of 110 feet to be located at Iroquois High School, 4615 Taylor Boulevard, Louisville, Jefferson County, Kentucky 40215. This notification letter is provided to you pursuant to Commission's Administrative Regulations which govern construction of wireless telecommunications facilities. The monopole described in this letter is the same facility referred to in a similar notice letter you received dated August 26, 1999 for the Jefferson County Planning Commission proceeding.

The Commission invites your comments regarding the proposed construction. You also have the right to intervene in this matter. Your initial communication to the Commission should be received by the Commission within twenty (20) days of the date of this letter as shown above.

Your comments and request for intervention should be addressed to: Executive Director, Public Service Commission, P.O. Box 615, Frankfort, Kentucky 40602. Please refer to **Docket No. 99-401** in your correspondence.

Sincerely



Mark W. Dobbins
Sandra F. Keene

HENRY J. TILFORD (1880-1968)
CHARLES W. DOBBINS (1916-1992)
DONALD H. BALLEISEN (1924-1993)
LAWRENCE W. WETHERBY (1908-1994)

INDIANA OFFICE
219 N. CAPITOL AVENUE
P. O. BOX 640
CORYDON, INDIANA 47112
PHONE: (812) 738-2100

¹Also admitted in Indiana
²Also admitted in New York
³Also admitted in District of Columbia
and Maryland
⁴Also admitted in District of Columbia
⁵Also admitted in Florida and Indiana
⁶Also admitted in Georgia and Illinois
⁷Also admitted in South Carolina

Z 009 667 957

US Postal Service
Receipt for Certified Mail

No Insurance Coverage Provided.
Do not use for International Mail (*See reverse*)

William & Patsy Chesher
4410 Taylor Boulevard
Louisville, Kentucky 40215

PS Form 3800, April 1995

Certified Fee	
Special Delivery Fee	
Restricted Delivery Fee	
Return Receipt Showing to Whom & Date Delivered	
Return Receipt Showing to Whom, Date, & Addressee's Address	
TOTAL Postage & Fees	\$
Postmark or Date	

Fold at line over top of envelope to the right of the return address

CERTIFIED

Z 009 667 957

MAIL

TILFORD, DOBBINS, ALEXANDER,
BUCKAWAY & BLACK, LLP

ATTORNEYS AT LAW

1400 ONE RIVERFRONT PLAZA
LOUISVILLE, KENTUCKY 40202

PHONE: (502) 584-6137
FAX: (502) 584-2318

STUART E. ALEXANDER, JR.
WILLIAM A. BUCKAWAY, JR.
HAROLD E. DILLMAN¹
CHARLES W. DOBBINS, JR.
TERRELL L. BLACK
JOHN M. NADER³
MARK W. DOBBINS
STUART E. ALEXANDER, III
SANDRA F. KEENE
C. THOMAS HECTUS¹
RANDALL S. STRAUSE⁷
JOHN A. WILMES
THOMAS J. B. HURST
H. KEVIN EDDINS¹
WILLIAM J. WALSH, IV⁶
PATRICK T. SCHMIDT
JOHN T. EVANS⁵
DANA M. TAYLOR

CAROLYN K. BALLEISEN²
RANDOLPH NOE¹
MICHAEL G. KAREM⁴
⁴ Of Counsel

William & Patsy Chesher
4412 Taylor Boulevard
Louisville, Kentucky 40215

RE: Public Notice - Kentucky Public Service Commission/Docket No. 99-401


Dear Mr. and Mrs. Chesher:

Tritel Communications, Inc. and Tritel Finance, Inc. ("Tritel"), have applied to the Public Service Commission of Kentucky for a Certificate of Public Convenience and Necessity to construct and operate a new facility to provide Personal Communications telecommunications service ("PCS"). The facility will include a 100 foot monopole-type structure, with attached antennas extending upward for a total height of 110 feet to be located at Iroquois High School, 4615 Taylor Boulevard, Louisville, Jefferson County, Kentucky 40215. This notification letter is provided to you pursuant to Commission's Administrative Regulations which govern construction of wireless telecommunications facilities. The monopole described in this letter is the same facility referred to in a similar notice letter you received dated August 26, 1999 for the Jefferson County Planning Commission proceeding.

The Commission invites your comments regarding the proposed construction. You also have the right to intervene in this matter. Your initial communication to the Commission should be received by the Commission within twenty (20) days of the date of this letter as shown above.

Your comments and request for intervention should be addressed to: Executive Director, Public Service Commission, P.O. Box 615, Frankfort, Kentucky 40602. Please refer to Docket No. 99-401 in your correspondence.

Sincerely,

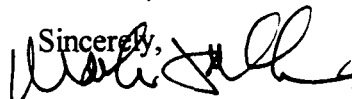

Mark W. Dobbins
Sandra F. Keene

HENRY J. TILFORD (1880-1968)
CHARLES W. DOBBINS (1916-1992)
DONALD H. BALLEISEN (1924-1993)
LAWRENCE W. WETHERBY (1908-1994)

INDIANA OFFICE
219 N. CAPITOL AVENUE
P. O. BOX 640
CORYDON, INDIANA 47112
PHONE: (812) 738-2100

¹Also admitted in Indiana
²Also admitted in New York
³Also admitted in District of Columbia
and Maryland
⁴Also admitted in District of Columbia
⁵Also admitted in Florida and Indiana
⁶Also admitted in Georgia and Illinois
⁷Also admitted in South Carolina

Z 009 667 956

US Postal Service

Receipt for Certified Mail

No Insurance Coverage Provided.

Do not use for International Mail (See reverse)

William & Patsy Chesher

4412 Taylor Boulevard

Louisville, Kentucky 40215

PS Form 3800, April 1995

Certified Fee	
Special Delivery Fee	
Restricted Delivery Fee	
Return Receipt Showing to Whom & Date Delivered	
Return Receipt Showing to Whom, Date, & Addressee's Address	
TOTAL Postage & Fees	\$
Postmark or Date	

Fold at line over top of envelope to the right of the return address

CERTIFIED

Z 009 667 956

MAIL

TILFORD, DOBBINS, ALEXANDER,
BUCKAWAY & BLACK, LLP

ATTORNEYS AT LAW

1400 ONE RIVERFRONT PLAZA
LOUISVILLE, KENTUCKY 40202

PHONE: (502) 584-6137
FAX: (502) 584-2318

STUART E. ALEXANDER, JR.
WILLIAM A. BUCKAWAY, JR.
HAROLD E. DILLMAN¹
CHARLES W. DOBBINS, JR.
TERRELL L. BLACK
JOHN M. NADER³
MARK W. DOBBINS
STUART E. ALEXANDER, III
SANDRA F. KEENE
C. THOMAS HECTUS¹
RANDALL S. STRAUSE⁷
JOHN A. WILMES
THOMAS J. B. HURST
H. KEVIN EDDINS¹
WILLIAM J. WALSH, IV⁶
PATRICK T. SCHMIDT
JOHN T. EVANS⁵
DANA M. TAYLOR

CAROLYN K. BALLEISEN²
RANDOLPH NOE¹
MICHAEL G. KAREM⁴
• Of Counsel

HENRY J. TILFORD (1880-1968)
CHARLES W. DOBBINS (1916-1992)
DONALD H. BALLEISEN (1924-1993)
LAWRENCE W. WETHERBY (1908-1994)

INDIANA OFFICE
219 N. CAPITOL AVENUE
P. O. BOX 640
CORYDON, INDIANA 47112
PHONE: (812) 738-2100

¹Also admitted in Indiana
²Also admitted in New York
³Also admitted in District of Columbia
and Maryland
⁴Also admitted in District of Columbia
⁵Also admitted in Florida and Indiana
⁶Also admitted in Georgia and Illinois
⁷Also admitted in South Carolina

October 8, 1999

Jeffrey & Christine Faith
1107 Brookline Avenue
Louisville, Kentucky 40215


RE: Public Notice - Kentucky Public Service Commission/Docket No. 99-401

Dear Mr. and Mrs. Faith:

Tritel Communications, Inc. and Tritel Finance, Inc. ("Tritel"), have applied to the Public Service Commission of Kentucky for a Certificate of Public Convenience and Necessity to construct and operate a new facility to provide Personal Communications telecommunications service ("PCS"). The facility will include a 100 foot monopole-type structure, with attached antennas extending upward for a total height of 110 feet to be located at Iroquois High School, 4615 Taylor Boulevard, Louisville, Jefferson County, Kentucky 40215. This notification letter is provided to you pursuant to Commission's Administrative Regulations which govern construction of wireless telecommunications facilities. The monopole described in this letter is the same facility referred to in a similar notice letter you received dated August 26, 1999 for the Jefferson County Planning Commission proceeding.

The Commission invites your comments regarding the proposed construction. You also have the right to intervene in this matter. Your initial communication to the Commission should be received by the Commission within twenty (20) days of the date of this letter as shown above.

Your comments and request for intervention should be addressed to: Executive Director, Public Service Commission, P.O. Box 615, Frankfort, Kentucky 40602. Please refer to **Docket No. 99-401** in your correspondence.

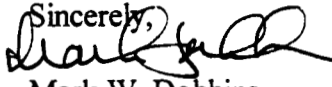Sincerely,

Mark W. Dobbins
Sandra F. Keene

Z 009 667 955

US Postal Service

Receipt for Certified Mail

No Insurance Coverage Provided.

Do not use for International Mail (*See reverse*)

Jeffrey & Christine Faith

1107 Brookline Avenue

Louisville, Kentucky 40215

PS Form 3800, April 1995

Certified Fee	
Special Delivery Fee	
Restricted Delivery Fee	
Return Receipt Showing to Whom & Date Delivered	
Return Receipt Showing to Whom, Date, & Addressee's Address	
TOTAL Postage & Fees	\$
Postmark or Date	

Fold at line over top of envelope to the right of the return address

CERTIFIED

Z 009 667 955

MAIL

TILFORD, DOBBINS, ALEXANDER,
BUCKAWAY & BLACK, LLP

ATTORNEYS AT LAW

1400 ONE RIVERFRONT PLAZA
LOUISVILLE, KENTUCKY 40202

PHONE: (502) 584-6137
FAX: (502) 584-2318

STUART E. ALEXANDER, JR.
WILLIAM A. BUCKAWAY, JR.
HAROLD E. DILLMAN¹
CHARLES W. DOBBINS, JR.
TERRELL L. BLACK
JOHN M. NADER¹
MARK W. DOBBINS
STUART E. ALEXANDER, III
SANDRA F. KEENE
C. THOMAS HECTUS¹
RANDALL S. STRAUSE⁷
JOHN A. WILMES
THOMAS J. B. HURST
H. KEVIN EDDINS¹
WILLIAM J. WALSH, IV⁶
PATRICK T. SCHMIDT
JOHN T. EVANS³
DANA M. TAYLOR

CAROLYN K. BALLEISEN²
RANDOLPH NOE¹
MICHAEL G. KAREM⁴
⁵Of Counsel

HENRY J. TILFORD (1880-1968)
CHARLES W. DOBBINS (1916-1992)
DONALD H. BALLEISEN (1924-1993)
LAWRENCE W. WETHERBY (1908-1994)

INDIANA OFFICE
219 N. CAPITOL AVENUE
P. O. BOX 640
CORYDON, INDIANA 47112
PHONE: (812) 738-2100

¹Also admitted in Indiana

²Also admitted in New York

³Also admitted in District of Columbia
and Maryland

⁴Also admitted in District of Columbia

⁵Also admitted in Florida and Indiana

⁶Also admitted in Georgia and Illinois

⁷Also admitted in South Carolina

October 8, 1999

Coy William Smith, Jr.
1105 Walter Avenue
Louisville, Kentucky 40215

RE: Public Notice - Kentucky Public Service Commission/Docket No. 99-401

Dear Mr. Smith:

Tritel Communications, Inc. and Tritel Finance, Inc. ("Tritel"), have applied to the Public Service Commission of Kentucky for a Certificate of Public Convenience and Necessity to construct and operate a new facility to provide Personal Communications telecommunications service ("PCS"). The facility will include a 100 foot monopole-type structure, with attached antennas extending upward for a total height of 110 feet to be located at Iroquois High School, 4615 Taylor Boulevard, Louisville, Jefferson County, Kentucky 40215. This notification letter is provided to you pursuant to Commission's Administrative Regulations which govern construction of wireless telecommunications facilities. The monopole described in this letter is the same facility referred to in a similar notice letter you received dated August 26, 1999 for the Jefferson County Planning Commission proceeding.

The Commission invites your comments regarding the proposed construction. You also have the right to intervene in this matter. Your initial communication to the Commission should be received by the Commission within twenty (20) days of the date of this letter as shown above.

Your comments and request for intervention should be addressed to: Executive Director, Public Service Commission, P.O. Box 615, Frankfort, Kentucky 40602. Please refer to **Docket No. 99-401** in your correspondence.

Sincerely,



Mark W. Dobbins

Sandra F. Keene

Z 009 667 954

US Postal Service

Receipt for Certified Mail

No Insurance Coverage Provided.

Do not use for International Mail (See reverse)

Coy William Smith, Jr.
1105 Walter Avenue
Louisville, Kentucky 40215

PS Form 3800 April 1995

Certified Fee	
Special Delivery Fee	
Restricted Delivery Fee	
Return Receipt Showing to Whom & Date Delivered	
Return Receipt Showing to Whom, Date, & Addressee's Address	
TOTAL Postage & Fees	\$
Postmark or Date	

Fold at line over top of envelope to the right of the return address

CERTIFIED

Z 009 667 954

MAIL

TILFORD, DOBBINS, ALEXANDER,
BUCKAWAY & BLACK, LLP

ATTORNEYS AT LAW

1400 ONE RIVERFRONT PLAZA
LOUISVILLE, KENTUCKY 40202

PHONE: (502) 584-6137
FAX: (502) 584-2318

STUART E. ALEXANDER, JR.
WILLIAM A. BUCKAWAY, JR.
HAROLD E. DILLMAN¹
CHARLES W. DOBBINS, JR.
TERRELL L. BLACK
JOHN M. NADER¹
MARK W. DOBBINS
STUART E. ALEXANDER, III
SANDRA F. KEENE
C. THOMAS HECTUS¹
RANDALL S. STRAUSE⁷
JOHN A. WILMES
THOMAS J. B. HURST
H. KEVIN EDDINS¹
WILLIAM J. WALSH, IV⁶
PATRICK T. SCHMIDT
JOHN T. EVANS⁵
DANA M. TAYLOR

CAROLYN K. BALLEISEN²
RANDOLPH NOE¹
MICHAEL G. KAREM⁴
** Of Counsel*

HENRY J. TILFORD (1880-1968)
CHARLES W. DOBBINS (1916-1992)
DONALD H. BALLEISEN (1924-1993)
LAWRENCE W. WETHERBY (1908-1994)

INDIANA OFFICE
219 N. CAPITOL AVENUE
P. O. BOX 640
CORYDON, INDIANA 47112
PHONE: (812) 738-2100

¹Also admitted in Indiana

²Also admitted in New York

³Also admitted in District of Columbia
and Maryland

⁴Also admitted in District of Columbia

⁵Also admitted in Florida and Indiana

⁶Also admitted in Georgia and Illinois

⁷Also admitted in South Carolina

October 8, 1999

Jay & Jennifer Arington
1020 Walter Avenue
Louisville, Kentucky 40215


RE: Public Notice - Kentucky Public Service Commission/Docket No. 99-401

Dear Mr. and Mrs. Arington:

Tritel Communications, Inc. and Tritel Finance, Inc. ("Tritel"), have applied to the Public Service Commission of Kentucky for a Certificate of Public Convenience and Necessity to construct and operate a new facility to provide Personal Communications telecommunications service ("PCS"). The facility will include a 100 foot monopole-type structure, with attached antennas extending upward for a total height of 110 feet to be located at Iroquois High School, 4615 Taylor Boulevard, Louisville, Jefferson County, Kentucky 40215. This notification letter is provided to you pursuant to Commission's Administrative Regulations which govern construction of wireless telecommunications facilities. The monopole described in this letter is the same facility referred to in a similar notice letter you received dated August 26, 1999 for the Jefferson County Planning Commission proceeding.

The Commission invites your comments regarding the proposed construction. You also have the right to intervene in this matter. Your initial communication to the Commission should be received by the Commission within twenty (20) days of the date of this letter as shown above.

Your comments and request for intervention should be addressed to: Executive Director, Public Service Commission, P.O. Box 615, Frankfort, Kentucky 40602. Please refer to **Docket No. 99-401** in your correspondence.

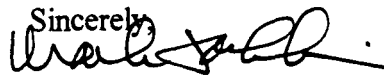Sincerely,

Mark W. Dobbins
Sandra F. Keene

Z 009 667 953

US Postal Service

Receipt for Certified Mail

No Insurance Coverage Provided.

Do not use for International Mail (See reverse)

Jay & Jennifer Arington
1020 Walter Avenue
Louisville, Kentucky 40215

PS Form 3800, April 1995

Certified Fee	
Special Delivery Fee	
Restricted Delivery Fee	
Return Receipt Showing to Whom & Date Delivered	
Return Receipt Showing to Whom, Date, & Addressee's Address	
TOTAL Postage & Fees	\$
Postmark or Date	

Fold at line over top of envelope to the right of the return address

CERTIFIED

Z 009 667 953

MAIL

15
15

TILFORD, DOBBINS, ALEXANDER,
BUCKAWAY & BLACK, LLP

ATTORNEYS AT LAW

1400 ONE RIVERFRONT PLAZA
LOUISVILLE, KENTUCKY 40202

PHONE: (502) 584-6137
FAX: (502) 584-2318

STUART E. ALEXANDER, JR.
WILLIAM A. BUCKAWAY, JR.
HAROLD E. DILLMAN¹
CHARLES W. DOBBINS, JR.
TERRELL L. BLACK
JOHN M. NADER³
MARK W. DOBBINS
STUART E. ALEXANDER, III
SANDRA F. KEENE
C. THOMAS HECTUS¹
RANDALL S. STRAUSE⁷
JOHN A. WILMES
THOMAS J. B. HURST
H. KEVIN EDDINS¹
WILLIAM J. WALSH, IV⁶
PATRICK T. SCHMIDT
JOHN T. EVANS³
DANA M. TAYLOR

CAROLYN K. BALLEISEN²
RANDOLPH NOE¹
MICHAEL G. KAREM⁴
** Of Counsel*

HENRY J. TILFORD (1880-1968)
CHARLES W. DOBBINS (1916-1992)
DONALD H. BALLEISEN (1924-1993)
LAWRENCE W. WETHERBY (1908-1994)

INDIANA OFFICE
219 N. CAPITOL AVENUE
P. O. BOX 640
CORYDON, INDIANA 47112
PHONE: (812) 738-2100

¹Also admitted in Indiana

²Also admitted in New York

³Also admitted in District of Columbia
and Maryland

⁴Also admitted in District of Columbia

⁵Also admitted in Florida and Indiana

⁶Also admitted in Georgia and Illinois

⁷Also admitted in South Carolina

October 8, 1999

Robert S. Ferriell
1018 1/2 Walter Avenue
Louisville, Kentucky 40215

RE: Public Notice - Kentucky Public Service Commission/Docket No. 99-401

Dear Mr. Ferriell:

Tritel Communications, Inc. and Tritel Finance, Inc. ("Tritel"), have applied to the Public Service Commission of Kentucky for a Certificate of Public Convenience and Necessity to construct and operate a new facility to provide Personal Communications telecommunications service ("PCS"). The facility will include a 100 foot monopole-type structure, with attached antennas extending upward for a total height of 110 feet to be located at Iroquois High School, 4615 Taylor Boulevard, Louisville, Jefferson County, Kentucky 40215. This notification letter is provided to you pursuant to Commission's Administrative Regulations which govern construction of wireless telecommunications facilities. The monopole described in this letter is the same facility referred to in a similar notice letter you received dated August 26, 1999 for the Jefferson County Planning Commission proceeding.

The Commission invites your comments regarding the proposed construction. You also have the right to intervene in this matter. Your initial communication to the Commission should be received by the Commission within twenty (20) days of the date of this letter as shown above.

Your comments and request for intervention should be addressed to: Executive Director, Public Service Commission, P.O. Box 615, Frankfort, Kentucky 40602. Please refer to Docket No. 99-401 in your correspondence.

Sincerely,


Mark W. Dobbins
Sandra F. Keene

Z 009 667 952

US Postal Service

Receipt for Certified Mail

No Insurance Coverage Provided.

Do not use for International Mail *(See reverse)*

Robert S. Ferriell
1018 1/2 Walter Avenue
Louisville, Kentucky 40215

PS Form 3800, April 1995

Certified Fee	
Special Delivery Fee	
Restricted Delivery Fee	
Return Receipt Showing to Whom & Date Delivered	
Return Receipt Showing to Whom, Date, & Addressee's Address	
TOTAL Postage & Fees	\$
Postmark or Date	

Fold at line over top of envelope to the right of the return address

CERTIFIED

Z 009 667 952

MAIL

TILFORD, DOBBINS, ALEXANDER,
BUCKAWAY & BLACK, LLP

ATTORNEYS AT LAW

1400 ONE RIVERFRONT PLAZA
LOUISVILLE, KENTUCKY 40202

PHONE: (502) 584-6137
FAX: (502) 584-2318

HENRY J. TILFORD (1880-1968)
CHARLES W. DOBBINS (1916-1992)
DONALD H. BALLEISEN (1924-1993)
LAWRENCE W. WETHERBY (1908-1994)

INDIANA OFFICE
219 N. CAPITOL AVENUE
P. O. BOX 640
CORYDON, INDIANA 47112
PHONE: (812) 738-2100

¹Also admitted in Indiana

²Also admitted in New York

³Also admitted in District of Columbia
and Maryland

⁴Also admitted in District of Columbia

⁵Also admitted in Florida and Indiana

⁶Also admitted in Georgia and Illinois

⁷Also admitted in South Carolina

STUART E. ALEXANDER, JR.
WILLIAM A. BUCKAWAY, JR.
HAROLD E. DILLMAN¹
CHARLES W. DOBBINS, JR.
TERRELL L. BLACK
JOHN M. NADER¹
MARK W. DOBBINS
STUART E. ALEXANDER, III
SANDRA F. KEENE
C. THOMAS HECTUS¹
RANDALL S. STRAUSE⁷
JOHN A. WILMES
THOMAS J. B. HURST
H. KEVIN EDDINS¹
WILLIAM J. WALSH, IV⁶
PATRICK T. SCHMIDT
JOHN T. EVANS¹
DANA M. TAYLOR

CAROLYN K. BALLEISEN²
RANDOLPH NOE¹
MICHAEL G. KAREM⁴
• Of Counsel

October 8, 1999

Meloney Rhodes
1018 Walter Avenue
Louisville, Kentucky 40215

RE: Public Notice - Kentucky Public Service Commission/Docket No. 99-401

Dear Ms. Rhodes:

Tritel Communications, Inc. and Tritel Finance, Inc. ("Tritel"), have applied to the Public Service Commission of Kentucky for a Certificate of Public Convenience and Necessity to construct and operate a new facility to provide Personal Communications telecommunications service ("PCS"). The facility will include a 100 foot monopole-type structure, with attached antennas extending upward for a total height of 110 feet to be located at Iroquois High School, 4615 Taylor Boulevard, Louisville, Jefferson County, Kentucky 40215. This notification letter is provided to you pursuant to Commission's Administrative Regulations which govern construction of wireless telecommunications facilities. The monopole described in this letter is the same facility referred to in a similar notice letter you received dated August 26, 1999 for the Jefferson County Planning Commission proceeding.

The Commission invites your comments regarding the proposed construction. You also have the right to intervene in this matter. Your initial communication to the Commission should be received by the Commission within twenty (20) days of the date of this letter as shown above.

Your comments and request for intervention should be addressed to: Executive Director, Public Service Commission, P.O. Box 615, Frankfort, Kentucky 40602. Please refer to **Docket No. 99-401** in your correspondence.

Sincerely,



Mark W. Dobbins
Sandra F. Keene

Z 009 667 951

US Postal Service

Receipt for Certified Mail

No Insurance Coverage Provided.

Do not use for International Mail *(See reverse)*

Meloney Rhodes
1018 Walter Avenue
Louisville, Kentucky 40215

PS Form 3800, April 1995

Certified Fee	
Special Delivery Fee	
Restricted Delivery Fee	
Return Receipt Showing to Whom & Date Delivered	
Return Receipt Showing to Whom, Date, & Addressee's Address	
TOTAL Postage & Fees	\$
Postmark or Date	

Fold at line over top of envelope to the right of the return address

CERTIFIED

Z 009 667 951

MAIL

TILFORD, DOBBINS, ALEXANDER,
BUCKAWAY & BLACK, LLP

ATTORNEYS AT LAW

1400 ONE RIVERFRONT PLAZA
LOUISVILLE, KENTUCKY 40202

PHONE: (502) 584-6137
FAX: (502) 584-2318

STUART E. ALEXANDER, JR.
WILLIAM A. BUCKAWAY, JR.
HAROLD E. DILLMAN¹
CHARLES W. DOBBINS, JR.
TERRELL L. BLACK
JOHN M. NADER²
MARK W. DOBBINS
STUART E. ALEXANDER, III
SANDRA F. KEENE
C. THOMAS HECTUS¹
RANDALL S. STRAUSE⁷
JOHN A. WILMES
THOMAS J. B. HURST
H. KEVIN EDDINS¹
WILLIAM J. WALSH, IV⁶
PATRICK T. SCHMIDT
JOHN T. EVANS³
DANA M. TAYLOR

CAROLYN K. BALLEISEN²
RANDOLPH NOE¹
MICHAEL G. KAREM⁴
⁵ Of Counsel

HENRY J. TILFORD (1880-1968)
CHARLES W. DOBBINS (1916-1992)
DONALD H. BALLEISEN (1924-1993)
LAWRENCE W. WETHERBY (1908-1994)

INDIANA OFFICE
219 N. CAPITOL AVENUE
P. O. BOX 640
CORYDON, INDIANA 47112
PHONE: (812) 738-2100

¹Also admitted in Indiana
²Also admitted in New York
³Also admitted in District of Columbia
and Maryland
⁴Also admitted in District of Columbia
⁵Also admitted in Florida and Indiana
⁶Also admitted in Georgia and Illinois
⁷Also admitted in South Carolina

October 8, 1999

Georganna Blakenship
1016 Walter Avenue
Louisville, Kentucky 40215


RE: Public Notice - Kentucky Public Service Commission/Docket No. 99-401

Dear Ms. Blakenship:

Tritel Communications, Inc. and Tritel Finance, Inc. ("Tritel"), have applied to the Public Service Commission of Kentucky for a Certificate of Public Convenience and Necessity to construct and operate a new facility to provide Personal Communications telecommunications service ("PCS"). The facility will include a 100 foot monopole-type structure, with attached antennas extending upward for a total height of 110 feet to be located at Iroquois High School, 4615 Taylor Boulevard, Louisville, Jefferson County, Kentucky 40215. This notification letter is provided to you pursuant to Commission's Administrative Regulations which govern construction of wireless telecommunications facilities. The monopole described in this letter is the same facility referred to in a similar notice letter you received dated August 26, 1999 for the Jefferson County Planning Commission proceeding.

The Commission invites your comments regarding the proposed construction. You also have the right to intervene in this matter. Your initial communication to the Commission should be received by the Commission within twenty (20) days of the date of this letter as shown above.

Your comments and request for intervention should be addressed to: Executive Director, Public Service Commission, P.O. Box 615, Frankfort, Kentucky 40602. Please refer to Docket No. 99-401 in your correspondence.

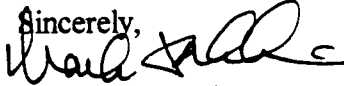Sincerely,

Mark W. Dobbins
Sandra F. Keene

Z 009 667 950

US Postal Service

Receipt for Certified Mail

No Insurance Coverage Provided.

Do not use for International Mail (See reverse)

Georganna Blakenship
1016 Walter Avenue
Louisville, Kentucky 40215

PS Form 3800, April 1995

Certified Fee	
Special Delivery Fee	
Restricted Delivery Fee	
Return Receipt Showing to Whom & Date Delivered	
Return Receipt Showing to Whom, Date, & Addressee's Address	
TOTAL Postage & Fees	\$
Postmark or Date	

Fold at line over top of envelope to the right of the return address

CERTIFIED

Z 009 667 950

MAIL

TILFORD, DOBBINS, ALEXANDER,
BUCKAWAY & BLACK, LLP

ATTORNEYS AT LAW

1400 ONE RIVERFRONT PLAZA
LOUISVILLE, KENTUCKY 40202

PHONE: (502) 584-6137
FAX: (502) 584-2318

STUART E. ALEXANDER, JR.
WILLIAM A. BUCKAWAY, JR.
HAROLD E. DILLMAN¹
CHARLES W. DOBBINS, JR.
TERRELL L. BLACK
JOHN M. NADER¹
MARK W. DOBBINS
STUART E. ALEXANDER, III
SANDRA F. KEENE
C. THOMAS HECTUS¹
RANDALL S. STRAUSE⁷
JOHN A. WILMES
THOMAS J. B. HURST
H. KEVIN EDDINS¹
WILLIAM J. WALSH, IV⁶
PATRICK T. SCHMIDT
JOHN T. EVANS³
DANA M. TAYLOR

CAROLYN K. BALLEISEN²
RANDOLPH NOE¹
MICHAEL G. KAREM⁴
• Of Counsel

Charles Clements
1010 Walter Avenue
Louisville, Kentucky 40215

RE: Public Notice - Kentucky Public Service Commission/Docket No. 99-401

Dear Mr. Clements:

Tritel Communications, Inc. and Tritel Finance, Inc. ("Tritel"), have applied to the Public Service Commission of Kentucky for a Certificate of Public Convenience and Necessity to construct and operate a new facility to provide Personal Communications telecommunications service ("PCS"). The facility will include a 100 foot monopole-type structure, with attached antennas extending upward for a total height of 110 feet to be located at Iroquois High School, 4615 Taylor Boulevard, Louisville, Jefferson County, Kentucky 40215. This notification letter is provided to you pursuant to Commission's Administrative Regulations which govern construction of wireless telecommunications facilities. The monopole described in this letter is the same facility referred to in a similar notice letter you received dated August 26, 1999 for the Jefferson County Planning Commission proceeding.

The Commission invites your comments regarding the proposed construction. You also have the right to intervene in this matter. Your initial communication to the Commission should be received by the Commission within twenty (20) days of the date of this letter as shown above.

Your comments and request for intervention should be addressed to: Executive Director, Public Service Commission, P.O. Box 615, Frankfort, Kentucky 40602. Please refer to **Docket No. 99-401** in your correspondence.

Sincerely,



Mark W. Dobbins
Sandra F. Keene

HENRY J. TILFORD (1880-1968)
CHARLES W. DOBBINS (1916-1992)
DONALD H. BALLEISEN (1924-1993)
LAWRENCE W. WETHERBY (1908-1994)

INDIANA OFFICE
219 N. CAPITOL AVENUE
P. O. BOX 640
CORYDON, INDIANA 47112
PHONE: (812) 738-2100

¹Also admitted in Indiana
²Also admitted in New York
³Also admitted in District of Columbia
and Maryland
⁴Also admitted in District of Columbia
⁵Also admitted in Florida and Indiana
⁶Also admitted in Georgia and Illinois
⁷Also admitted in South Carolina

Z 009 667 949

US Postal Service

Receipt for Certified Mail

No Insurance Coverage Provided.

Do not use for International Mail (See reverse)

Charles Clements
1010 Walter Avenue
Louisville, Kentucky 40215

PS Form 3800, April 1995

Certified Fee	
Special Delivery Fee	
Restricted Delivery Fee	
Return Receipt Showing to Whom & Date Delivered	
Return Receipt Showing to Whom, Date, & Addressee's Address	
TOTAL Postage & Fees	\$
Postmark or Date	

Fold at line over top of envelope to the right of the return address

CERTIFIED

Z 009 667 949

MAIL

TILFORD, DOBBINS, ALEXANDER,
BUCKAWAY & BLACK, LLP

ATTORNEYS AT LAW

1400 ONE RIVERFRONT PLAZA
LOUISVILLE, KENTUCKY 40202

PHONE: (502) 584-6137
FAX: (502) 584-2318

HENRY J. TILFORD (1880-1968)
CHARLES W. DOBBINS (1916-1992)
DONALD H. BALLEISEN (1924-1993)
LAWRENCE W. WETHERBY (1908-1994)

INDIANA OFFICE
219 N. CAPITOL AVENUE
P. O. BOX 640
CORYDON, INDIANA 47112
PHONE: (812) 738-2100

¹Also admitted in Indiana
²Also admitted in New York
³Also admitted in District of Columbia
and Maryland
⁴Also admitted in District of Columbia
⁵Also admitted in Florida and Indiana
⁶Also admitted in Georgia and Illinois
⁷Also admitted in South Carolina

STUART E. ALEXANDER, JR.
WILLIAM A. BUCKAWAY, JR.
HAROLD E. DILLMAN¹
CHARLES W. DOBBINS, JR.
TERRELL L. BLACK
JOHN M. NADER³
MARK W. DOBBINS
STUART E. ALEXANDER, III
SANDRA F. KEENE
C. THOMAS HECTUS¹
RANDALL S. STRAUSE⁷
JOHN A. WILMES
THOMAS J. B. HURST
H. KEVIN EDDINS¹
WILLIAM J. WALSH, IV⁶
PATRICK T. SCHMIDT
JOHN T. EVANS¹
DANA M. TAYLOR

CAROLYN K. BALLEISEN²
RANDOLPH NOE¹
MICHAEL G. KAREM⁴
* Of Counsel

October 8, 1999

Cheryl Obrien
1008 Walter Avenue
Louisville, Kentucky 40215

RE: Public Notice - Kentucky Public Service Commission/Docket No. 99-401


Dear Ms. Obrien:

Tritel Communications, Inc. and Tritel Finance, Inc. ("Tritel"), have applied to the Public Service Commission of Kentucky for a Certificate of Public Convenience and Necessity to construct and operate a new facility to provide Personal Communications telecommunications service ("PCS"). The facility will include a 100 foot monopole-type structure, with attached antennas extending upward for a total height of 110 feet to be located at Iroquois High School, 4615 Taylor Boulevard, Louisville, Jefferson County, Kentucky 40215. This notification letter is provided to you pursuant to Commission's Administrative Regulations which govern construction of wireless telecommunications facilities. The monopole described in this letter is the same facility referred to in a similar notice letter you received dated August 26, 1999 for the Jefferson County Planning Commission proceeding.

The Commission invites your comments regarding the proposed construction. You also have the right to intervene in this matter. Your initial communication to the Commission should be received by the Commission within twenty (20) days of the date of this letter as shown above.

Your comments and request for intervention should be addressed to: Executive Director, Public Service Commission, P.O. Box 615, Frankfort, Kentucky 40602. Please refer to **Docket No. 99-401** in your correspondence.

Sincerely,

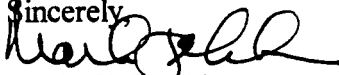

Mark W. Dobbins
Sandra F. Keene

Z 009 667 9

US Postal Service

Receipt for Certified Mail

No Insurance Coverage Provided.

Do not use for International Mail (See reverse)

Cheryl Obrien
1008 Walter Avenue
Louisville, Kentucky 40215

PS Form 3800, April 1995

Certified Fee	
Special Delivery Fee	
Restricted Delivery Fee	
Return Receipt Showing to Whom & Date Delivered	
Return Receipt Showing to Whom, Date, & Addressee's Address	
TOTAL Postage & Fees	\$
Postmark or Date	

Fold at line over top of envelope to the right of the return address

CERTIFIED

Z 009 667 948

MAIL

TILFORD, DOBBINS, ALEXANDER,
BUCKAWAY & BLACK, LLP

ATTORNEYS AT LAW

1400 ONE RIVERFRONT PLAZA
LOUISVILLE, KENTUCKY 40202

PHONE: (502) 584-6137
FAX: (502) 584-2318

STUART E. ALEXANDER, JR.
WILLIAM A. BUCKAWAY, JR.
HAROLD E. DILLMAN¹
CHARLES W. DOBBINS, JR.
TERRELL L. BLACK
JOHN M. NADER¹
MARK W. DOBBINS
STUART E. ALEXANDER, III
SANDRA F. KEENE
C. THOMAS HECTUS¹
RANDALL S. STRAUSE⁷
JOHN A. WILMES
THOMAS J. B. HURST
H. KEVIN EDDINS¹
WILLIAM J. WALSH, IV⁶
PATRICK T. SCHMIDT
JOHN T. EVANS¹
DANA M. TAYLOR

CAROLYN K. BALLEISEN²
RANDOLPH NOE¹
MICHAEL G. KAREM⁴
^{*} Of Counsel

HENRY J. TILFORD (1880-1968)
CHARLES W. DOBBINS (1916-1992)
DONALD H. BALLEISEN (1924-1993)
LAWRENCE W. WETHERBY (1908-1994)

INDIANA OFFICE
219 N. CAPITOL AVENUE
P. O. BOX 640
CORYDON, INDIANA 47112
PHONE: (812) 738-2100

October 8, 1999

¹Also admitted in Indiana
²Also admitted in New York
³Also admitted in District of Columbia
and Maryland
⁴Also admitted in District of Columbia
⁵Also admitted in Florida and Indiana
⁶Also admitted in Georgia and Illinois
⁷Also admitted in South Carolina

Susan Goebel
1006 Walter Avenue
Louisville, Kentucky 40215


RE: Public Notice - Kentucky Public Service Commission/Docket No. 99-401

Dear Ms. Goebel:

Tritel Communications, Inc. and Tritel Finance, Inc. ("Tritel"), have applied to the Public Service Commission of Kentucky for a Certificate of Public Convenience and Necessity to construct and operate a new facility to provide Personal Communications telecommunications service ("PCS"). The facility will include a 100 foot monopole-type structure, with attached antennas extending upward for a total height of 110 feet to be located at Iroquois High School, 4615 Taylor Boulevard, Louisville, Jefferson County, Kentucky 40215. This notification letter is provided to you pursuant to Commission's Administrative Regulations which govern construction of wireless telecommunications facilities. The monopole described in this letter is the same facility referred to in a similar notice letter you received dated August 26, 1999 for the Jefferson County Planning Commission proceeding.

The Commission invites your comments regarding the proposed construction. You also have the right to intervene in this matter. Your initial communication to the Commission should be received by the Commission within twenty (20) days of the date of this letter as shown above.

Your comments and request for intervention should be addressed to: Executive Director, Public Service Commission, P.O. Box 615, Frankfort, Kentucky 40602. Please refer to Docket No. 99-401 in your correspondence.

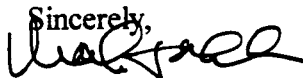Sincerely,

Mark W. Dobbins
Sandra F. Keene

Z 009 667 947

US Postal Service
Receipt for Certified Mail
No Insurance Coverage Provided.
Do not use for International Mail (See reverse)

Susan Goebel
1006 Walter Avenue
Louisville, Kentucky 40215

PS Form 3800, April 1995

Certified Fee	
Special Delivery Fee	
Restricted Delivery Fee	
Return Receipt Showing to Whom & Date Delivered	
Return Receipt Showing to Whom, Date, & Addressee's Address	
TOTAL Postage & Fees	\$
Postmark or Date	

Fold at line over top of envelope to the right of the return address

CERTIFIED

Z 009 667 947

MAIL

TILFORD, DOBBINS, ALEXANDER,
BUCKAWAY & BLACK, LLP

ATTORNEYS AT LAW

1400 ONE RIVERFRONT PLAZA
LOUISVILLE, KENTUCKY 40202

PHONE: (502) 584-6137
FAX: (502) 584-2318

STUART E. ALEXANDER, JR.
WILLIAM A. BUCKAWAY, JR.
HAROLD E. DILLMAN¹
CHARLES W. DOBBINS, JR.
TERRELL L. BLACK
JOHN M. NADER³
MARK W. DOBBINS
STUART E. ALEXANDER, III
SANDRA F. KEENE
C. THOMAS HECTUS¹
RANDALL S. STRAUSE⁷
JOHN A. WILMES
THOMAS J. B. HURST
H. KEVIN EDDINS¹
WILLIAM J. WALSH, IV⁶
PATRICK T. SCHMIDT
JOHN T. EVANS⁵
DANA M. TAYLOR

CAROLYN K. BALLEISEN²
RANDOLPH NOE¹
MICHAEL G. KAREM⁴
** Of Counsel*

HENRY J. TILFORD (1880-1968)
CHARLES W. DOBBINS (1916-1992)
DONALD H. BALLEISEN (1924-1993)
LAWRENCE W. WETHERBY (1908-1994)

INDIANA OFFICE
219 N. CAPITOL AVENUE
P. O. BOX 640
CORYDON, INDIANA 47112
PHONE: (812) 738-2100

¹Also admitted in Indiana

²Also admitted in New York

³Also admitted in District of Columbia
and Maryland

⁴Also admitted in District of Columbia

⁵Also admitted in Florida and Indiana

⁶Also admitted in Georgia and Illinois

⁷Also admitted in South Carolina

October 8, 1999

Tammy Sue Moore
5258 Southern Parkway
Louisville, Kentucky 40214

RE: Public Notice - Kentucky Public Service Commission/Docket No. 99-401

Dear Ms. Moore:

Tritel Communications, Inc. and Tritel Finance, Inc. ("Tritel"), have applied to the Public Service Commission of Kentucky for a Certificate of Public Convenience and Necessity to construct and operate a new facility to provide Personal Communications telecommunications service ("PCS"). The facility will include a 100 foot monopole-type structure, with attached antennas extending upward for a total height of 110 feet to be located at Iroquois High School, 4615 Taylor Boulevard, Louisville, Jefferson County, Kentucky 40215. This notification letter is provided to you pursuant to Commission's Administrative Regulations which govern construction of wireless telecommunications facilities. The monopole described in this letter is the same facility referred to in a similar notice letter you received dated August 26, 1999 for the Jefferson County Planning Commission proceeding.

The Commission invites your comments regarding the proposed construction. You also have the right to intervene in this matter. Your initial communication to the Commission should be received by the Commission within twenty (20) days of the date of this letter as shown above.

Your comments and request for intervention should be addressed to: Executive Director, Public Service Commission, P.O. Box 615, Frankfort, Kentucky 40602. Please refer to **Docket No. 99-401** in your correspondence.

Sincerely,


Mark W. Dobbins
Sandra F. Keene

Z 009 667 946

US Postal Service

Receipt for Certified Mail

No Insurance Coverage Provided.

Do not use for International Mail (See reverse)

Tammy Sue Moore
5258 Southern Parkway
Louisville, Kentucky 40214

PS Form 3800, April 1995

Certified Fee	
Special Delivery Fee	
Restricted Delivery Fee	
Return Receipt Showing to Whom & Date Delivered	
Return Receipt Showing to Whom, Date, & Addressee's Address	
TOTAL Postage & Fees	\$
Postmark or Date	

Fold at line over top of envelope to the right of the return address

CERTIFIED

Z 009 667 946

MAIL

TILFORD, DOBBINS, ALEXANDER,
BUCKAWAY & BLACK, LLP

ATTORNEYS AT LAW

1400 ONE RIVERFRONT PLAZA
LOUISVILLE, KENTUCKY 40202

PHONE: (502) 584-6137
FAX: (502) 584-2318

HENRY J. TILFORD (1880-1968)
CHARLES W. DOBBINS (1916-1992)
DONALD H. BALLEISEN (1924-1993)
LAWRENCE W. WETHERBY (1908-1994)

INDIANA OFFICE
219 N. CAPITOL AVENUE
P. O. BOX 640
CORYDON, INDIANA 47112
PHONE: (812) 738-2100

¹Also admitted in Indiana
²Also admitted in New York
³Also admitted in District of Columbia
and Maryland
⁴Also admitted in District of Columbia
⁵Also admitted in Florida and Indiana
⁶Also admitted in Georgia and Illinois
⁷Also admitted in South Carolina

STUART E. ALEXANDER, JR.
WILLIAM A. BUCKAWAY, JR.
HAROLD E. DILLMAN¹
CHARLES W. DOBBINS, JR.
TERRELL L. BLACK
JOHN M. NADER³
MARK W. DOBBINS
STUART E. ALEXANDER, III
SANDRA F. KEENE
C. THOMAS HECTUS¹
RANDALL S. STRAUSE⁷
JOHN A. WILMES
THOMAS J. B. HURST
H. KEVIN EDDINS¹
WILLIAM J. WALSH, IV⁶
PATRICK T. SCHMIDT
JOHN T. EVANS³
DANA M. TAYLOR

CAROLYN K. BALLEISEN²
RANDOLPH NOE¹
MICHAEL G. KAREM⁴
*Of Counsel

October 8, 1999

Clarence & Phyllis Collard
5256 Southern Parkway
Louisville, Kentucky 40214

RE: Public Notice - Kentucky Public Service Commission/Docket No. 99-401

Dear Mr. and Mrs. Collard:

Tritel Communications, Inc. and Tritel Finance, Inc. ("Tritel"), have applied to the Public Service Commission of Kentucky for a Certificate of Public Convenience and Necessity to construct and operate a new facility to provide Personal Communications telecommunications service ("PCS"). The facility will include a 100 foot monopole-type structure, with attached antennas extending upward for a total height of 110 feet to be located at Iroquois High School, 4615 Taylor Boulevard, Louisville, Jefferson County, Kentucky 40215. This notification letter is provided to you pursuant to Commission's Administrative Regulations which govern construction of wireless telecommunications facilities. The monopole described in this letter is the same facility referred to in a similar notice letter you received dated August 26, 1999 for the Jefferson County Planning Commission proceeding.

The Commission invites your comments regarding the proposed construction. You also have the right to intervene in this matter. Your initial communication to the Commission should be received by the Commission within twenty (20) days of the date of this letter as shown above.

Your comments and request for intervention should be addressed to: Executive Director, Public Service Commission, P.O. Box 615, Frankfort, Kentucky 40602. Please refer to **Docket No. 99-401** in your correspondence.

Sincerely,



Mark W. Dobbins
Sandra F. Keene

Z 009 667 945

US Postal Service

Receipt for Certified Mail

No Insurance Coverage Provided.

Do not use for International Mail (See reverse)

Clarence & Phyllis Collard
5256 Southern Parkway
Louisville, Kentucky 40214

PS Form 3800, April 1995

Certified Fee	
Special Delivery Fee	
Restricted Delivery Fee	
Return Receipt Showing to Whom & Date Delivered	
Return Receipt Showing to Whom, Date, & Addressee's Address	
TOTAL Postage & Fees	\$
Postmark or Date	

Fold at line over top of envelope to the right of the return address

CERTIFIED

Z 009 667 945

MAIL

TILFORD, DOBBINS, ALEXANDER,
BUCKAWAY & BLACK, LLP

ATTORNEYS AT LAW

1400 ONE RIVERFRONT PLAZA
LOUISVILLE, KENTUCKY 40202

PHONE: (502) 584-6137
FAX: (502) 584-2318

HENRY J. TILFORD (1880-1968)
CHARLES W. DOBBINS (1916-1992)
DONALD H. BALLEISEN (1924-1993)
LAWRENCE W. WETHERBY (1908-1994)

INDIANA OFFICE
219 N. CAPITOL AVENUE
P. O. BOX 640
CORYDON, INDIANA 47112
PHONE: (812) 738-2100

¹Also admitted in Indiana
²Also admitted in New York
³Also admitted in District of Columbia
and Maryland
⁴Also admitted in District of Columbia
⁵Also admitted in Florida and Indiana
⁶Also admitted in Georgia and Illinois
⁷Also admitted in South Carolina

STUART E. ALEXANDER, JR.
WILLIAM A. BUCKAWAY, JR.
HAROLD E. DILLMAN¹
CHARLES W. DOBBINS, JR.
TERRELL L. BLACK
JOHN M. NADER³
MARK W. DOBBINS
STUART E. ALEXANDER, III
SANDRA F. KEENE
C. THOMAS HECTUS¹
RANDALL S. STRAUSE⁷
JOHN A. WILMES
THOMAS J. B. HURST
H. KEVIN EDDINS¹
WILLIAM J. WALSH, IV⁶
PATRICK T. SCHMIDT
JOHN T. EVANS⁵
DANA M. TAYLOR

CAROLYN K. BALLEISEN²
RANDOLPH NOE¹
MICHAEL G. KAREM⁴
* Of Counsel

October 8, 1999

Wallace & H. Stinson
1027 Brookline Avenue
Louisville, Kentucky 40215


RE: Public Notice - Kentucky Public Service Commission/Docket No. 99-401

Dear Mr. and Mrs. Stinson:

Tritel Communications, Inc. and Tritel Finance, Inc. ("Tritel"), have applied to the Public Service Commission of Kentucky for a Certificate of Public Convenience and Necessity to construct and operate a new facility to provide Personal Communications telecommunications service ("PCS"). The facility will include a 100 foot monopole-type structure, with attached antennas extending upward for a total height of 110 feet to be located at Iroquois High School, 4615 Taylor Boulevard, Louisville, Jefferson County, Kentucky 40215. This notification letter is provided to you pursuant to Commission's Administrative Regulations which govern construction of wireless telecommunications facilities. The monopole described in this letter is the same facility referred to in a similar notice letter you received dated August 26, 1999 for the Jefferson County Planning Commission proceeding.

The Commission invites your comments regarding the proposed construction. You also have the right to intervene in this matter. Your initial communication to the Commission should be received by the Commission within twenty (20) days of the date of this letter as shown above.

Your comments and request for intervention should be addressed to: Executive Director, Public Service Commission, P.O. Box 615, Frankfort, Kentucky 40602. Please refer to **Docket No. 99-401** in your correspondence.

Sincerely,

Mark W. Dobbins
Sandra F. Keene

Z 009 667 944

US Postal Service
Receipt for Certified Mail
No Insurance Coverage Provided.
Do not use for International Mail (See reverse)

Wallace & H. Stinson
1027 Brookline Avenue
Louisville, Kentucky 40215

PS Form 3800, April 1995

Certified Fee	
Special Delivery Fee	
Restricted Delivery Fee	
Return Receipt Showing to Whom & Date Delivered	
Return Receipt Showing to Whom, Date, & Addressee's Address	
TOTAL Postage & Fees	\$
Postmark or Date	

Fold at line over top of envelope to the right of the return address

CERTIFIED

Z 009 667 944

MAIL

TILFORD, DOBBINS, ALEXANDER,
BUCKAWAY & BLACK, LLP

ATTORNEYS AT LAW

1400 ONE RIVERFRONT PLAZA
LOUISVILLE, KENTUCKY 40202

PHONE: (502) 584-6137
FAX: (502) 584-2318

STUART E. ALEXANDER, JR.
WILLIAM A. BUCKAWAY, JR.
HAROLD E. DILLMAN¹
CHARLES W. DOBBINS, JR.
TERRELL L. BLACK
JOHN M. NADER³
MARK W. DOBBINS
STUART E. ALEXANDER, III
SANDRA F. KEENE
C. THOMAS HECTUS¹
RANDALL S. STRAUSE⁷
JOHN A. WILMES
THOMAS J. B. HURST
H. KEVIN EDDINS¹
WILLIAM J. WALSH, IV⁶
PATRICK T. SCHMIDT
JOHN T. EVANS³
DANA M. TAYLOR

CAROLYN K. BALLEISEN²
RANDOLPH NOE¹
MICHAEL G. KAREM⁴
^{*} Of Counsel

HENRY J. TILFORD (1880-1968)
CHARLES W. DOBBINS (1916-1992)
DONALD H. BALLEISEN (1924-1993)
LAWRENCE W. WETHERBY (1908-1994)

INDIANA OFFICE
219 N. CAPITOL AVENUE
P. O. BOX 640
CORYDON, INDIANA 47112
PHONE: (812) 738-2100

¹Also admitted in Indiana
²Also admitted in New York

³Also admitted in District of Columbia
and Maryland

⁴Also admitted in District of Columbia

⁵Also admitted in Florida and Indiana

⁶Also admitted in Georgia and Illinois

⁷Also admitted in South Carolina

October 8, 1999

Marsha & June Aiken
5644 Southern Parkway
Louisville, Kentucky 40214

RE: Public Notice - Kentucky Public Service Commission/Docket No. 99-401

Dear Ms. Aiken and Ms. Aiken:

Tritel Communications, Inc. and Tritel Finance, Inc. ("Tritel"), have applied to the Public Service Commission of Kentucky for a Certificate of Public Convenience and Necessity to construct and operate a new facility to provide Personal Communications telecommunications service ("PCS"). The facility will include a 100 foot monopole-type structure, with attached antennas extending upward for a total height of 110 feet to be located at Iroquois High School, 4615 Taylor Boulevard, Louisville, Jefferson County, Kentucky 40215. This notification letter is provided to you pursuant to Commission's Administrative Regulations which govern construction of wireless telecommunications facilities. The monopole described in this letter is the same facility referred to in a similar notice letter you received dated August 26, 1999 for the Jefferson County Planning Commission proceeding.

The Commission invites your comments regarding the proposed construction. You also have the right to intervene in this matter. Your initial communication to the Commission should be received by the Commission within twenty (20) days of the date of this letter as shown above.

Your comments and request for intervention should be addressed to: Executive Director, Public Service Commission, P.O. Box 615, Frankfort, Kentucky 40602. Please refer to **Docket No. 99-401** in your correspondence.

Sincerely,



Mark W. Dobbins
Sandra F. Keene

Z 009 667 943

US Postal Service
Receipt for Certified Mail
No Insurance Coverage Provided.
Do not use for International Mail (See reverse)

Marsha & June Aiken
5644 Southern Parkway
Louisville, Kentucky 40214

PS Form 3800, April 1995

Certified Fee	
Special Delivery Fee	
Restricted Delivery Fee	
Return Receipt Showing to Whom & Date Delivered	
Return Receipt Showing to Whom, Date, & Addressee's Address	
TOTAL Postage & Fees	\$
Postmark or Date	

Fold at line over top of envelope to the right of the return address

CERTIFIED

Z 009 667 943

MAIL

TILFORD, DOBBINS, ALEXANDER,
BUCKAWAY & BLACK, LLP

ATTORNEYS AT LAW

1400 ONE RIVERFRONT PLAZA
LOUISVILLE, KENTUCKY 40202

PHONE: (502) 584-6137
FAX: (502) 584-2318

STUART E. ALEXANDER, JR.
WILLIAM A. BUCKAWAY, JR.
HAROLD E. DILLMAN¹
CHARLES W. DOBBINS, JR.
TERRELL L. BLACK
JOHN M. NADER²
MARK W. DOBBINS
STUART E. ALEXANDER, III
SANDRA F. KEENE
C. THOMAS HECTUS¹
RANDALL S. STRAUSE⁷
JOHN A. WILMES
THOMAS J. B. HURST
H. KEVIN EDDINS¹
WILLIAM J. WALSH, IV⁶
PATRICK T. SCHMIDT
JOHN T. EVANS⁵
DANA M. TAYLOR

CAROLYN K. BALLEISEN²
RANDOLPH NOE¹
MICHAEL G. KAREM⁴
** Of Counsel*

HENRY J. TILFORD (1880-1968)
CHARLES W. DOBBINS (1916-1992)
DONALD H. BALLEISEN (1924-1993)
LAWRENCE W. WETHERBY (1908-1994)

INDIANA OFFICE
219 N. CAPITOL AVENUE
P. O. BOX 640
CORYDON, INDIANA 47112
PHONE: (812) 738-2100

¹Also admitted in Indiana
²Also admitted in New York
³Also admitted in District of Columbia
and Maryland
⁴Also admitted in District of Columbia
⁵Also admitted in Florida and Indiana
⁶Also admitted in Georgia and Illinois
⁷Also admitted in South Carolina

October 8, 1999

Jerry & Barbara Steele
5642 Southern Parkway
Louisville, Kentucky 40214

RE: Public Notice - Kentucky Public Service Commission/Docket No. 99-401

Dear Mr. and Mrs. Steele;

Tritel Communications, Inc. and Tritel Finance, Inc. ("Tritel"), have applied to the Public Service Commission of Kentucky for a Certificate of Public Convenience and Necessity to construct and operate a new facility to provide Personal Communications telecommunications service ("PCS"). The facility will include a 100 foot monopole-type structure, with attached antennas extending upward for a total height of 110 feet to be located at Iroquois High School, 4615 Taylor Boulevard, Louisville, Jefferson County, Kentucky 40215. This notification letter is provided to you pursuant to Commission's Administrative Regulations which govern construction of wireless telecommunications facilities. The monopole described in this letter is the same facility referred to in a similar notice letter you received dated August 26, 1999 for the Jefferson County Planning Commission proceeding.

The Commission invites your comments regarding the proposed construction. You also have the right to intervene in this matter. Your initial communication to the Commission should be received by the Commission within twenty (20) days of the date of this letter as shown above.

Your comments and request for intervention should be addressed to: Executive Director, Public Service Commission, P.O. Box 615, Frankfort, Kentucky 40602. Please refer to **Docket No. 99-401** in your correspondence.

Sincerely,



Mark W. Dobbins
Sandra F. Keene

Z 009 667 942

US Postal Service

Receipt for Certified Mail

No Insurance Coverage Provided.

Do not use for International Mail (See reverse)

Jerry & Barbara Steele
5642 Southern Parkway
Louisville, Kentucky 40214

PS Form 3800, April 1995

Certified Fee	
Special Delivery Fee	
Restricted Delivery Fee	
Return Receipt Showing to Whom & Date Delivered	
Return Receipt Showing to Whom, Date, & Addressee's Address	
TOTAL Postage & Fees	\$
Postmark or Date	

Fold at line over top of envelope to the right of the return address

CERTIFIED

Z 009 667 942

MAIL

TILFORD, DOBBINS, ALEXANDER,
BUCKAWAY & BLACK, LLP

ATTORNEYS AT LAW

1400 ONE RIVERFRONT PLAZA
LOUISVILLE, KENTUCKY 40202

PHONE: (502) 584-6137
FAX: (502) 584-2318

HENRY J. TILFORD (1880-1968)
CHARLES W. DOBBINS (1916-1992)
DONALD H. BALLEISEN (1924-1993)
LAWRENCE W. WETHERBY (1908-1994)

INDIANA OFFICE
219 N. CAPITOL AVENUE
P. O. BOX 640
CORYDON, INDIANA 47112
PHONE: (812) 738-2100

¹Also admitted in Indiana

²Also admitted in New York

³Also admitted in District of Columbia
and Maryland

⁴Also admitted in District of Columbia

⁵Also admitted in Florida and Indiana

⁶Also admitted in Georgia and Illinois

⁷Also admitted in South Carolina

STUART E. ALEXANDER, JR.
WILLIAM A. BUCKAWAY, JR.
HAROLD E. DILLMAN¹
CHARLES W. DOBBINS, JR.
TERRELL L. BLACK
JOHN M. NADER¹
MARK W. DOBBINS
STUART E. ALEXANDER, III
SANDRA F. KEENE
C. THOMAS HECTUS¹
RANDALL S. STRAUSE⁷
JOHN A. WILMES
THOMAS J. B. HURST
H. KEVIN EDDINS¹
WILLIAM J. WALSH, IV⁶
PATRICK T. SCHMIDT
JOHN T. EVANS⁵
DANA M. TAYLOR

CAROLYN K. BALLEISEN²
RANDOLPH NOE¹¹
MICHAEL G. KAREM⁴⁴
^{*} Of Counsel

Diane Dawson
5640 Southern Parkway
Louisville, Kentucky 40214


RE: Public Notice - Kentucky Public Service Commission/Docket No. 99-401

Dear Ms. Dawson:

Tritel Communications, Inc. and Tritel Finance, Inc. ("Tritel"), have applied to the Public Service Commission of Kentucky for a Certificate of Public Convenience and Necessity to construct and operate a new facility to provide Personal Communications telecommunications service ("PCS"). The facility will include a 100 foot monopole-type structure, with attached antennas extending upward for a total height of 110 feet to be located at Iroquois High School, 4615 Taylor Boulevard, Louisville, Jefferson County, Kentucky 40215. This notification letter is provided to you pursuant to Commission's Administrative Regulations which govern construction of wireless telecommunications facilities. The monopole described in this letter is the same facility referred to in a similar notice letter you received dated August 26, 1999 for the Jefferson County Planning Commission proceeding.

The Commission invites your comments regarding the proposed construction. You also have the right to intervene in this matter. Your initial communication to the Commission should be received by the Commission within twenty (20) days of the date of this letter as shown above.

Your comments and request for intervention should be addressed to: Executive Director, Public Service Commission, P.O. Box 615, Frankfort, Kentucky 40602. Please refer to Docket No. 99-401 in your correspondence.

Sincerely,


Mark W. Dobbins
Sandra F. Keene

Z 009 667 941

US Postal Service
Receipt for Certified Mail
No Insurance Coverage Provided.
Do not use for International Mail (See reverse)

Diane Dawson
5640 Southern Parkway
Louisville, Kentucky 40214

PS Form 3800, April 1995

Certified Fee	
Special Delivery Fee	
Restricted Delivery Fee	
Return Receipt Showing to Whom & Date Delivered	
Return Receipt Showing to Whom, Date, & Addressee's Address	
TOTAL Postage & Fees	\$
Postmark or Date	

Fold at line over top of envelope to the right of the return address

CERTIFIED

Z 009 667 941

MAIL

TILFORD, DOBBINS, ALEXANDER,
BUCKAWAY & BLACK, LLP

ATTORNEYS AT LAW

1400 ONE RIVERFRONT PLAZA
LOUISVILLE, KENTUCKY 40202

PHONE: (502) 584-6137
FAX: (502) 584-2318

STUART E. ALEXANDER, JR.
WILLIAM A. BUCKAWAY, JR.
HAROLD E. DILLMAN¹
CHARLES W. DOBBINS, JR.
TERRELL L. BLACK
JOHN M. NADER¹
MARK W. DOBBINS
STUART E. ALEXANDER, III
SANDRA F. KEENE
C. THOMAS HECTUS¹
RANDALL S. STRAUSE⁷
JOHN A. WILMES
THOMAS J. B. HURST
H. KEVIN EDDINS¹
WILLIAM J. WALSH, IV⁶
PATRICK T. SCHMIDT
JOHN T. EVANS³
DANA M. TAYLOR

CAROLYN K. BALLEISEN²
RANDOLPH NOE¹
MICHAEL G. KAREM⁴
** Of Counsel*

HENRY J. TILFORD (1880-1968)
CHARLES W. DOBBINS (1916-1992)
DONALD H. BALLEISEN (1924-1993)
LAWRENCE W. WETHERBY (1908-1994)

INDIANA OFFICE
219 N. CAPITOL AVENUE
P. O. BOX 640
CORYDON, INDIANA 47112
PHONE: (812) 738-2100

¹Also admitted in Indiana

²Also admitted in New York

³Also admitted in District of Columbia
and Maryland

⁴Also admitted in District of Columbia

⁵Also admitted in Florida and Indiana

⁶Also admitted in Georgia and Illinois

⁷Also admitted in South Carolina

October 8, 1999

Paula Bierley
5302 Southern Parkway
Louisville, Kentucky 40214

RE: Public Notice - Kentucky Public Service Commission/Docket No. 99-401

Dear Ms. Bierley:

Tritel Communications, Inc. and Tritel Finance, Inc. ("Tritel"), have applied to the Public Service Commission of Kentucky for a Certificate of Public Convenience and Necessity to construct and operate a new facility to provide Personal Communications telecommunications service ("PCS"). The facility will include a 100 foot monopole-type structure, with attached antennas extending upward for a total height of 110 feet to be located at Iroquois High School, 4615 Taylor Boulevard, Louisville, Jefferson County, Kentucky 40215. This notification letter is provided to you pursuant to Commission's Administrative Regulations which govern construction of wireless telecommunications facilities. The monopole described in this letter is the same facility referred to in a similar notice letter you received dated August 26, 1999 for the Jefferson County Planning Commission proceeding.

The Commission invites your comments regarding the proposed construction. You also have the right to intervene in this matter. Your initial communication to the Commission should be received by the Commission within twenty (20) days of the date of this letter as shown above.

Your comments and request for intervention should be addressed to: Executive Director, Public Service Commission, P.O. Box 615, Frankfort, Kentucky 40602. Please refer to Docket No. 99-401 in your correspondence.

Sincerely,



Mark W. Dobbins
Sandra F. Keene

Z 009 667 940

US Postal Service

Receipt for Certified Mail

No Insurance Coverage Provided.

Do not use for International Mail (See reverse)

Paula Bierley
5302 Southern Parkway
Louisville, Kentucky 40214

PS Form 3800 April 1995

Certified Fee	
Special Delivery Fee	
Restricted Delivery Fee	
Return Receipt Showing to Whom & Date Delivered	
Return Receipt Showing to Whom, Date, & Addressee's Address	
TOTAL Postage & Fees	\$
Postmark or Date	

Fold at line over top of envelope to the right of the return address

CERTIFIED

Z 009 667 940

MAIL

TILFORD, DOBBINS, ALEXANDER,
BUCKAWAY & BLACK, LLP

ATTORNEYS AT LAW

1400 ONE RIVERFRONT PLAZA
LOUISVILLE, KENTUCKY 40202

PHONE: (502) 584-6137
FAX: (502) 584-2318

STUART E. ALEXANDER, JR.
WILLIAM A. BUCKAWAY, JR.
HAROLD E. DILLMAN¹
CHARLES W. DOBBINS, JR.
TERRELL L. BLACK
JOHN M. NADER³
MARK W. DOBBINS
STUART E. ALEXANDER, III
SANDRA F. KEENE
C. THOMAS HECTUS¹
RANDALL S. STRAUSE⁷
JOHN A. WILMES
THOMAS J. B. HURST
H. KEVIN EDDINS¹
WILLIAM J. WALSH, IV⁶
PATRICK T. SCHMIDT
JOHN T. EVANS⁵
DANA M. TAYLOR

CAROLYN K. BALLEISEN²
RANDOLPH NOE¹
MICHAEL G. KAREM⁴
^{*} Of Counsel

HENRY J. TILFORD (1880-1968)
CHARLES W. DOBBINS (1916-1992)
DONALD H. BALLEISEN (1924-1993)
LAWRENCE W. WETHERBY (1908-1994)

INDIANA OFFICE
219 N. CAPITOL AVENUE
P. O. BOX 640
CORYDON, INDIANA 47112
PHONE: (812) 738-2100

¹Also admitted in Indiana
²Also admitted in New York
³Also admitted in District of Columbia
and Maryland
⁴Also admitted in District of Columbia
⁵Also admitted in Florida and Indiana
⁶Also admitted in Georgia and Illinois
⁷Also admitted in South Carolina

October 8, 1999

John & Diana Tierny
5300 Southern Parkway
Louisville, Kentucky 40214


RE: Public Notice - Kentucky Public Service Commission/Docket No. 99-401

Dear Mr. and Mrs. Tierny:

Tritel Communications, Inc. and Tritel Finance, Inc. ("Tritel"), have applied to the Public Service Commission of Kentucky for a Certificate of Public Convenience and Necessity to construct and operate a new facility to provide Personal Communications telecommunications service ("PCS"). The facility will include a 100 foot monopole-type structure, with attached antennas extending upward for a total height of 110 feet to be located at Iroquois High School, 4615 Taylor Boulevard, Louisville, Jefferson County, Kentucky 40215. This notification letter is provided to you pursuant to Commission's Administrative Regulations which govern construction of wireless telecommunications facilities. The monopole described in this letter is the same facility referred to in a similar notice letter you received dated August 26, 1999 for the Jefferson County Planning Commission proceeding.

The Commission invites your comments regarding the proposed construction. You also have the right to intervene in this matter. Your initial communication to the Commission should be received by the Commission within twenty (20) days of the date of this letter as shown above.

Your comments and request for intervention should be addressed to: Executive Director, Public Service Commission, P.O. Box 615, Frankfort, Kentucky 40602. Please refer to Docket No. 99-401 in your correspondence.

Sincerely,

Mark W. Dobbins
Sandra F. Keene

Z 009 667 939

US Postal Service
Receipt for Certified Mail

No Insurance Coverage Provided.
Do not use for International Mail (See reverse)

John & Diana Tierny
5300 Southern Parkway
Louisville, Kentucky 40214

PS Form 3800, April 1995

Certified Fee	
Special Delivery Fee	
Restricted Delivery Fee	
Return Receipt Showing to Whom & Date Delivered	
Return Receipt Showing to Whom, Date, & Addressee's Address	
TOTAL Postage & Fees	\$
Postmark or Date	

Fold at line over top of envelope to the right of the return address

CERTIFIED

Z 009 667 939

MAIL

TILFORD, DOBBINS, ALEXANDER,
BUCKAWAY & BLACK, LLP

ATTORNEYS AT LAW

1400 ONE RIVERFRONT PLAZA
LOUISVILLE, KENTUCKY 40202

PHONE: (502) 584-6137
FAX: (502) 584-2318

STUART E. ALEXANDER, JR.
WILLIAM A. BUCKAWAY, JR.
HAROLD E. DILLMAN¹
CHARLES W. DOBBINS, JR.
TERRELL L. BLACK
JOHN M. NADER³
MARK W. DOBBINS
STUART E. ALEXANDER, III
SANDRA F. KEENE
C. THOMAS HECTUS¹
RANDALL S. STRAUSE⁷
JOHN A. WILMES
THOMAS J. B. HURST
H. KEVIN EDDINS¹
WILLIAM J. WALSH, IV⁶
PATRICK T. SCHMIDT
JOHN T. EVANS³
DANA M. TAYLOR

CAROLYN K. BALLEISEN²
RANDOLPH NOE¹
MICHAEL G. KAREM^{**}
** Of Counsel*

HENRY J. TILFORD (1880-1968)
CHARLES W. DOBBINS (1916-1992)
DONALD H. BALLEISEN (1924-1993)
LAWRENCE W. WETHERBY (1908-1994)

INDIANA OFFICE
219 N. CAPITOL AVENUE
P. O. BOX 640
CORYDON, INDIANA 47112
PHONE: (812) 738-2100

¹Also admitted in Indiana
²Also admitted in New York
³Also admitted in District of Columbia
and Maryland
⁴Also admitted in District of Columbia
⁵Also admitted in Florida and Indiana
⁶Also admitted in Georgia and Illinois
⁷Also admitted in South Carolina

October 8, 1999

Craddock Family Trust
5268 Southern Parkway
Louisville, Kentucky 40214


RE: Public Notice - Kentucky Public Service Commission/Docket No. 99-401

Dear Sir or Madam:

Tritel Communications, Inc. and Tritel Finance, Inc. ("Tritel"), have applied to the Public Service Commission of Kentucky for a Certificate of Public Convenience and Necessity to construct and operate a new facility to provide Personal Communications telecommunications service ("PCS"). The facility will include a 100 foot monopole-type structure, with attached antennas extending upward for a total height of 110 feet to be located at Iroquois High School, 4615 Taylor Boulevard, Louisville, Jefferson County, Kentucky 40215. This notification letter is provided to you pursuant to Commission's Administrative Regulations which govern construction of wireless telecommunications facilities. The monopole described in this letter is the same facility referred to in a similar notice letter you received dated August 26, 1999 for the Jefferson County Planning Commission proceeding.

The Commission invites your comments regarding the proposed construction. You also have the right to intervene in this matter. Your initial communication to the Commission should be received by the Commission within twenty (20) days of the date of this letter as shown above.

Your comments and request for intervention should be addressed to: Executive Director, Public Service Commission, P.O. Box 615, Frankfort, Kentucky 40602. Please refer to **Docket No. 99-401** in your correspondence.

Sincerely,

Mark W. Dobbins
Sandra F. Keene

Z 009 667 938

US Postal Service

Receipt for Certified Mail

No Insurance Coverage Provided.

Do not use for International Mail (See reverse)

Craddock Family Trust
5268 Southern Parkway
Louisville, Kentucky 40214

PS Form 3800, April 1995

Certified Fee	
Special Delivery Fee	
Restricted Delivery Fee	
Return Receipt Showing to Whom & Date Delivered	
Return Receipt Showing to Whom, Date, & Addressee's Address	
TOTAL Postage & Fees	\$
Postmark or Date	

Fold at line over top of envelope to the right of the return address

CERTIFIED

Z 009 667 938

MAIL

TILFORD, DOBBINS, ALEXANDER,
BUCKAWAY & BLACK, LLP

ATTORNEYS AT LAW

1400 ONE RIVERFRONT PLAZA
LOUISVILLE, KENTUCKY 40202

PHONE: (502) 584-6137
FAX: (502) 584-2318

HENRY J. TILFORD (1880-1968)
CHARLES W. DOBBINS (1916-1992)
DONALD H. BALLEISEN (1924-1993)
LAWRENCE W. WETHERBY (1908-1994)

INDIANA OFFICE
219 N. CAPITOL AVENUE
P. O. BOX 640
CORYDON, INDIANA 47112
PHONE: (812) 738-2100

¹Also admitted in Indiana

²Also admitted in New York

³Also admitted in District of Columbia
and Maryland

⁴Also admitted in District of Columbia

⁵Also admitted in Florida and Indiana

⁶Also admitted in Georgia and Illinois

⁷Also admitted in South Carolina

STUART E. ALEXANDER, JR.
WILLIAM A. BUCKAWAY, JR.
HAROLD E. DILLMAN¹
CHARLES W. DOBBINS, JR.
TERRELL L. BLACK
JOHN M. NADER¹
MARK W. DOBBINS
STUART E. ALEXANDER, III
SANDRA F. KEENE
C. THOMAS HECTUS¹
RANDALL S. STRAUSE⁷
JOHN A. WILMES
THOMAS J. B. HURST
H. KEVIN EDDINS¹
WILLIAM J. WALSH, IV⁶
PATRICK T. SCHMIDT
JOHN T. EVANS⁵
DANA M. TAYLOR

CAROLYN K. BALLEISEN²

RANDOLPH NOE¹

MICHAEL G. KAREM⁴

^{*}Of Counsel

William C. & L. W. Pennington
5266 Southern Parkway
Louisville, Kentucky 40214

RE: Public Notice - Kentucky Public Service Commission/Docket No. 99-401


Dear Mr. and Mrs. Pennington:

Tritel Communications, Inc. and Tritel Finance, Inc. ("Tritel"), have applied to the Public Service Commission of Kentucky for a Certificate of Public Convenience and Necessity to construct and operate a new facility to provide Personal Communications telecommunications service ("PCS"). The facility will include a 100 foot monopole-type structure, with attached antennas extending upward for a total height of 110 feet to be located at Iroquois High School, 4615 Taylor Boulevard, Louisville, Jefferson County, Kentucky 40215. This notification letter is provided to you pursuant to Commission's Administrative Regulations which govern construction of wireless telecommunications facilities. The monopole described in this letter is the same facility referred to in a similar notice letter you received dated August 26, 1999 for the Jefferson County Planning Commission proceeding.

The Commission invites your comments regarding the proposed construction. You also have the right to intervene in this matter. Your initial communication to the Commission should be received by the Commission within twenty (20) days of the date of this letter as shown above.

Your comments and request for intervention should be addressed to: Executive Director, Public Service Commission, P.O. Box 615, Frankfort, Kentucky 40602. Please refer to **Docket No. 99-401** in your correspondence.

Sincerely

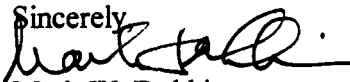

Mark W. Dobbins

Sandra F. Keene

Z 009 667 937

US Postal Service
Receipt for Certified Mail
No Insurance Coverage Provided.
Do not use for International Mail (See reverse)

William C. & L. W. Pennington
5266 Southern Parkway
Louisville, Kentucky 40214

PS Form 3800, April 1995

Certified Fee	
Special Delivery Fee	
Restricted Delivery Fee	
Return Receipt Showing to Whom & Date Delivered	
Return Receipt Showing to Whom, Date, & Addressee's Address	
TOTAL Postage & Fees	\$
Postmark or Date	

Fold at line over top of envelope to the right of the return address

CERTIFIED

Z 009 667 937

MAIL

TILFORD, DOBBINS, ALEXANDER,
BUCKAWAY & BLACK, LLP

ATTORNEYS AT LAW

1400 ONE RIVERFRONT PLAZA
LOUISVILLE, KENTUCKY 40202

PHONE: (502) 584-6137
FAX: (502) 584-2318

STUART E. ALEXANDER, JR.
WILLIAM A. BUCKAWAY, JR.
HAROLD E. DILLMAN¹
CHARLES W. DOBBINS, JR.
TERRELL L. BLACK
JOHN M. NADER²
MARK W. DOBBINS
STUART E. ALEXANDER, III
SANDRA F. KEENE
C. THOMAS HECTUS¹
RANDALL S. STRAUSE⁷
JOHN A. WILMES
THOMAS J. B. HURST
H. KEVIN EDDINS¹
WILLIAM J. WALSH, IV⁶
PATRICK T. SCHMIDT
JOHN T. EVANS³
DANA M. TAYLOR

CAROLYN K. BALLEISEN^{2*}
RANDOLPH NOE¹
MICHAEL G. KAREM^{4*}
** Of Counsel*

HENRY J. TILFORD (1880-1968)
CHARLES W. DOBBINS (1916-1992)
DONALD H. BALLEISEN (1924-1993)
LAWRENCE W. WETHERBY (1908-1994)

INDIANA OFFICE
219 N. CAPITOL AVENUE
P. O. BOX 640
CORYDON, INDIANA 47112
PHONE: (812) 738-2100

¹Also admitted in Indiana
²Also admitted in New York
³Also admitted in District of Columbia
and Maryland
⁴Also admitted in District of Columbia
⁵Also admitted in Florida and Indiana
⁶Also admitted in Georgia and Illinois
⁷Also admitted in South Carolina

October 8, 1999

Beulah M. Taylor
5264 Southern Parkway
Louisville, Kentucky 40214


RE: Public Notice - Kentucky Public Service Commission/Docket No. 99-401

Dear Taylor:

Tritel Communications, Inc. and Tritel Finance, Inc. ("Tritel"), have applied to the Public Service Commission of Kentucky for a Certificate of Public Convenience and Necessity to construct and operate a new facility to provide Personal Communications telecommunications service ("PCS"). The facility will include a 100 foot monopole-type structure, with attached antennas extending upward for a total height of 110 feet to be located at Iroquois High School, 4615 Taylor Boulevard, Louisville, Jefferson County, Kentucky 40215. This notification letter is provided to you pursuant to Commission's Administrative Regulations which govern construction of wireless telecommunications facilities. The monopole described in this letter is the same facility referred to in a similar notice letter you received dated August 26, 1999 for the Jefferson County Planning Commission proceeding.

The Commission invites your comments regarding the proposed construction. You also have the right to intervene in this matter. Your initial communication to the Commission should be received by the Commission within twenty (20) days of the date of this letter as shown above.

Your comments and request for intervention should be addressed to: Executive Director, Public Service Commission, P.O. Box 615, Frankfort, Kentucky 40602. Please refer to **Docket No. 99-401** in your correspondence.

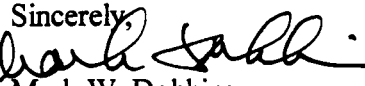Sincerely,

Mark W. Dobbins
Sandra F. Keene

Z 009 667 936

US Postal Service

Receipt for Certified Mail

No Insurance Coverage Provided.

Do not use for International Mail (See reverse)

(Continued)

Beulah M. Taylor
5264 Southern Parkway
Louisville, Kentucky 40214

PS Form 3800, April 1995

Certified Fee	
Special Delivery Fee	
Restricted Delivery Fee	
Return Receipt Showing to Whom & Date Delivered	
Return Receipt Showing to Whom, Date, & Addressee's Address	
TOTAL Postage & Fees	\$
Postmark or Date	

Fold at line over top of envelope to the right of the return address

CERTIFIED

Z 009 667 936

MAIL

TILFORD, DOBBINS, ALEXANDER,
BUCKAWAY & BLACK, LLP

ATTORNEYS AT LAW

1400 ONE RIVERFRONT PLAZA
LOUISVILLE, KENTUCKY 40202

PHONE: (502) 584-6137
FAX: (502) 584-2318

STUART E. ALEXANDER, JR.
WILLIAM A. BUCKAWAY, JR.
HAROLD E. DILLMAN¹
CHARLES W. DOBBINS, JR.
TERRELL L. BLACK
JOHN M. NADER¹
MARK W. DOBBINS
STUART E. ALEXANDER, III
SANDRA F. KEENE
C. THOMAS HECTUS¹
RANDALL S. STRAUSE⁷
JOHN A. WILMES
THOMAS J. B. HURST
H. KEVIN EDDINS¹
WILLIAM J. WALSH, IV⁶
PATRICK T. SCHMIDT
JOHN T. EVANS³
DANA M. TAYLOR

CAROLYN K. BALLEISEN²
RANDOLPH NOE¹
MICHAEL G. KAREM⁴
** Of Counsel*

HENRY J. TILFORD (1880-1968)
CHARLES W. DOBBINS (1916-1992)
DONALD H. BALLEISEN (1924-1993)
LAWRENCE W. WETHERBY (1908-1994)

INDIANA OFFICE
219 N. CAPITOL AVENUE
P. O. BOX 640
CORYDON, INDIANA 47112
PHONE: (812) 738-2100

¹Also admitted in Indiana
²Also admitted in New York
³Also admitted in District of Columbia
and Maryland
⁴Also admitted in District of Columbia
⁵Also admitted in Florida and Indiana
⁶Also admitted in Georgia and Illinois
⁷Also admitted in South Carolina

October 8, 1999

Charles & Gladys Farmer
5262 Southern Parkway
Louisville, Kentucky 40214


RE: Public Notice - Kentucky Public Service Commission/Docket No. 99-401

Dear Mr. and Mrs. Farmer:

Tritel Communications, Inc. and Tritel Finance, Inc. ("Tritel"), have applied to the Public Service Commission of Kentucky for a Certificate of Public Convenience and Necessity to construct and operate a new facility to provide Personal Communications telecommunications service ("PCS"). The facility will include a 100 foot monopole-type structure, with attached antennas extending upward for a total height of 110 feet to be located at Iroquois High School, 4615 Taylor Boulevard, Louisville, Jefferson County, Kentucky 40215. This notification letter is provided to you pursuant to Commission's Administrative Regulations which govern construction of wireless telecommunications facilities. The monopole described in this letter is the same facility referred to in a similar notice letter you received dated August 26, 1999 for the Jefferson County Planning Commission proceeding.

The Commission invites your comments regarding the proposed construction. You also have the right to intervene in this matter. Your initial communication to the Commission should be received by the Commission within twenty (20) days of the date of this letter as shown above.

Your comments and request for intervention should be addressed to: Executive Director, Public Service Commission, P.O. Box 615, Frankfort, Kentucky 40602. Please refer to Docket No. 99-401 in your correspondence.

Sincerely,

Mark W. Dobbins
Sandra F. Keene

Z 009 667 935

US Postal Service
Receipt for Certified Mail

No Insurance Coverage Provided.
Do not use for International Mail (See reverse)

Charles & Gladys Farmer
5262 Southern Parkway
Louisville, Kentucky 40214

PS Form 3800, April 1995

Certified Fee	
Special Delivery Fee	
Restricted Delivery Fee	
Return Receipt Showing to Whom & Date Delivered	
Return Receipt Showing to Whom, Date, & Addressee's Address	
TOTAL Postage & Fees	\$
Postmark or Date	

Fold at line over top of envelope to the right of the return address

CERTIFIED

Z 009 667 935

MAIL

TILFORD, DOBBINS, ALEXANDER,
BUCKAWAY & BLACK, LLP

ATTORNEYS AT LAW

1400 ONE RIVERFRONT PLAZA
LOUISVILLE, KENTUCKY 40202

PHONE: (502) 584-6137
FAX: (502) 584-2318

STUART E. ALEXANDER, JR.
WILLIAM A. BUCKAWAY, JR.
HAROLD E. DILLMAN¹
CHARLES W. DOBBINS, JR.
TERRELL L. BLACK
JOHN M. NADER¹
MARK W. DOBBINS
STUART E. ALEXANDER, III
SANDRA F. KEENE
C. THOMAS HECTUS¹
RANDALL S. STRAUSE⁷
JOHN A. WILMES
THOMAS J. B. HURST
H. KEVIN EDDINS¹
WILLIAM J. WALSH, IV⁶
PATRICK T. SCHMIDT
JOHN T. EVANS³
DANA M. TAYLOR

CAROLYN K. BALLEISEN²
RANDOLPH NOE¹
MICHAEL G. KAREM⁴
⁵ Of Counsel

HENRY J. TILFORD (1880-1968)
CHARLES W. DOBBINS (1916-1992)
DONALD H. BALLEISEN (1924-1993)
LAWRENCE W. WETHERBY (1908-1994)

INDIANA OFFICE
219 N. CAPITOL AVENUE
P. O. BOX 640
CORYDON, INDIANA 47112
PHONE: (812) 738-2100

¹Also admitted in Indiana
²Also admitted in New York
³Also admitted in District of Columbia
and Maryland
⁴Also admitted in District of Columbia
⁵Also admitted in Florida and Indiana
⁶Also admitted in Georgia and Illinois
⁷Also admitted in South Carolina

October 8, 1999

Benny & Thelma Alley
5260 Southern Parkway
Louisville, Kentucky 40214

RE: Public Notice - Kentucky Public Service Commission/Docket No. 99-401

Dear Mr. and Mrs. Alley:

Tritel Communications, Inc. and Tritel Finance, Inc. ("Tritel"), have applied to the Public Service Commission of Kentucky for a Certificate of Public Convenience and Necessity to construct and operate a new facility to provide Personal Communications telecommunications service ("PCS"). The facility will include a 100 foot monopole-type structure, with attached antennas extending upward for a total height of 110 feet to be located at Iroquois High School, 4615 Taylor Boulevard, Louisville, Jefferson County, Kentucky 40215. This notification letter is provided to you pursuant to Commission's Administrative Regulations which govern construction of wireless telecommunications facilities. The monopole described in this letter is the same facility referred to in a similar notice letter you received dated August 26, 1999 for the Jefferson County Planning Commission proceeding.

The Commission invites your comments regarding the proposed construction. You also have the right to intervene in this matter. Your initial communication to the Commission should be received by the Commission within twenty (20) days of the date of this letter as shown above.

Your comments and request for intervention should be addressed to: Executive Director, Public Service Commission, P.O. Box 615, Frankfort, Kentucky 40602. Please refer to Docket No. 99-401 in your correspondence.

Sincerely,



Mark W. Dobbins
Sandra F. Keene

Z 009 667 934

US Postal Service

Receipt for Certified Mail

No Insurance Coverage Provided.

Do not use for International Mail (See reverse)

Benny & Thelma Alley
5260 Southern Parkway
Louisville, Kentucky 40214

PS Form 3800, April 1995

Certified Fee	
Special Delivery Fee	
Restricted Delivery Fee	
Return Receipt Showing to Whom & Date Delivered	
Return Receipt Showing to Whom, Date, & Addressee's Address	
TOTAL Postage & Fees	\$
Postmark or Date	

Fold at line over top of envelope to the right of the return address

CERTIFIED

Z 009 667 934

MAIL

TILFORD, DOBBINS, ALEXANDER,
BUCKAWAY & BLACK, LLP

ATTORNEYS AT LAW

1400 ONE RIVERFRONT PLAZA
LOUISVILLE, KENTUCKY 40202

PHONE: (502) 584-6137
FAX: (502) 584-2318

STUART E. ALEXANDER, JR.
WILLIAM A. BUCKAWAY, JR.
HAROLD E. DILLMAN¹
CHARLES W. DOBBINS, JR.
TERRELL L. BLACK
JOHN M. NADER³
MARK W. DOBBINS
STUART E. ALEXANDER, III
SANDRA F. KEENE
C. THOMAS HECTUS¹
RANDALL S. STRAUSE⁷
JOHN A. WILMES
THOMAS J. B. HURST
H. KEVIN EDDINS¹
WILLIAM J. WALSH, IV⁶
PATRICK T. SCHMIDT
JOHN T. EVANS¹
DANA M. TAYLOR

CAROLYN K. BALLEISEN²
RANDOLPH NOE¹
MICHAEL G. KAREM^{**}
** Of Counsel*

HENRY J. TILFORD (1880-1968)
CHARLES W. DOBBINS (1916-1992)
DONALD H. BALLEISEN (1924-1993)
LAWRENCE W. WETHERBY (1908-1994)

INDIANA OFFICE
219 N. CAPITOL AVENUE
P. O. BOX 640
CORYDON, INDIANA 47112
PHONE: (812) 738-2100

¹Also admitted in Indiana
²Also admitted in New York

³Also admitted in District of Columbia
and Maryland

⁴Also admitted in District of Columbia

⁵Also admitted in Florida and Indiana

⁶Also admitted in Georgia and Illinois

⁷Also admitted in South Carolina

October 8, 1999

Walter Ross, Sr.
1118 Brookline Avenue
Louisville, Kentucky 40215


RE: Public Notice - Kentucky Public Service Commission/Docket No. 99-401

Dear Mr. Ross:

Tritel Communications, Inc. and Tritel Finance, Inc. ("Tritel"), have applied to the Public Service Commission of Kentucky for a Certificate of Public Convenience and Necessity to construct and operate a new facility to provide Personal Communications telecommunications service ("PCS"). The facility will include a 100 foot monopole-type structure, with attached antennas extending upward for a total height of 110 feet to be located at Iroquois High School, 4615 Taylor Boulevard, Louisville, Jefferson County, Kentucky 40215. This notification letter is provided to you pursuant to Commission's Administrative Regulations which govern construction of wireless telecommunications facilities. The monopole described in this letter is the same facility referred to in a similar notice letter you received dated August 26, 1999 for the Jefferson County Planning Commission proceeding.

The Commission invites your comments regarding the proposed construction. You also have the right to intervene in this matter. Your initial communication to the Commission should be received by the Commission within twenty (20) days of the date of this letter as shown above.

Your comments and request for intervention should be addressed to: Executive Director, Public Service Commission, P.O. Box 615, Frankfort, Kentucky 40602. Please refer to Docket No. 99-401 in your correspondence.

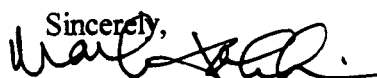Sincerely,

Mark W. Dobbins
Sandra F. Keene

Z 009 66 933

US Postal Service
Receipt for Certified Mail

No Insurance Coverage Provided.
Do not use for International Mail (See reverse)

Walter Ross, Sr.
1118 Brookline Avenue
Louisville, Kentucky 40215

PS Form 3800 April 1995	Certified Fee	
	Special Delivery Fee	
	Restricted Delivery Fee	
	Return Receipt Showing to Whom & Date Delivered	
	Return Receipt Showing to Whom, Date, & Addressee's Address	
	TOTAL Postage & Fees	\$
Postmark or Date		

Fold at line over top of envelope to the right of the return address

CERTIFIED

Z 009 667 933

MAIL

TILFORD, DOBBINS, ALEXANDER,
BUCKAWAY & BLACK, LLP

ATTORNEYS AT LAW

1400 ONE RIVERFRONT PLAZA
LOUISVILLE, KENTUCKY 40202

PHONE: (502) 584-6137
FAX: (502) 584-2318

HENRY J. TILFORD (1880-1968)
CHARLES W. DOBBINS (1916-1992)
DONALD H. BALLEISEN (1924-1993)
LAWRENCE W. WETHERBY (1908-1994)

INDIANA OFFICE
219 N. CAPITOL AVENUE
P. O. BOX 640
CORYDON, INDIANA 47112
PHONE: (812) 738-2100

¹Also admitted in Indiana

²Also admitted in New York

³Also admitted in District of Columbia
and Maryland

⁴Also admitted in District of Columbia

⁵Also admitted in Florida and Indiana

⁶Also admitted in Georgia and Illinois

⁷Also admitted in South Carolina

STUART E. ALEXANDER, JR.
WILLIAM A. BUCKAWAY, JR.
HAROLD E. DILLMAN¹
CHARLES W. DOBBINS, JR.
TERRELL L. BLACK
JOHN M. NADER³
MARK W. DOBBINS
STUART E. ALEXANDER, III
SANDRA F. KEENE
C. THOMAS HECTUS¹
RANDALL S. STRAUSE⁷
JOHN A. WILMES
THOMAS J. B. HURST
H. KEVIN EDDINS¹
WILLIAM J. WALSH, IV⁶
PATRICK T. SCHMIDT
JOHN T. EVANS⁵
DANA M. TAYLOR

CAROLYN K. BALLEISEN²
RANDOLPH NOE¹
MICHAEL G. KAREM⁴
* Of Counsel

James & Pauline Cooksey
1120 Brookline Avenue
Louisville, Kentucky 40215

RE: Public Notice - Kentucky Public Service Commission/Docket No. 99-401

Dear Mr. and Mrs. Cooksey:

Tritel Communications, Inc. and Tritel Finance, Inc. ("Tritel"), have applied to the Public Service Commission of Kentucky for a Certificate of Public Convenience and Necessity to construct and operate a new facility to provide Personal Communications telecommunications service ("PCS"). The facility will include a 100 foot monopole-type structure, with attached antennas extending upward for a total height of 110 feet to be located at Iroquois High School, 4615 Taylor Boulevard, Louisville, Jefferson County, Kentucky 40215. This notification letter is provided to you pursuant to Commission's Administrative Regulations which govern construction of wireless telecommunications facilities. The monopole described in this letter is the same facility referred to in a similar notice letter you received dated August 26, 1999 for the Jefferson County Planning Commission proceeding.

The Commission invites your comments regarding the proposed construction. You also have the right to intervene in this matter. Your initial communication to the Commission should be received by the Commission within twenty (20) days of the date of this letter as shown above.

Your comments and request for intervention should be addressed to: Executive Director, Public Service Commission, P.O. Box 615, Frankfort, Kentucky 40602. Please refer to Docket No. 99-401 in your correspondence.

Sincerely,



Mark W. Dobbins

Sandra F. Keene

Z 009 667 932

US Postal Service
Receipt for Certified Mail
No Insurance Coverage Provided.
Do not use for International Mail (See reverse)

James & Pauline Cooksey
1120 Brookline Avenue
Louisville, Kentucky 40215

PS Form 3800, April 1995

Certified Fee	
Special Delivery Fee	
Restricted Delivery Fee	
Return Receipt Showing to Whom & Date Delivered	
Return Receipt Showing to Whom, Date, & Addressee's Address	
TOTAL Postage & Fees	\$
Postmark or Date	

Fold at line over top of envelope to the right of the return address

CERTIFIED

Z 009 667 932

MAIL

TILFORD, DOBBINS, ALEXANDER,
BUCKAWAY & BLACK, LLP

ATTORNEYS AT LAW

1400 ONE RIVERFRONT PLAZA
LOUISVILLE, KENTUCKY 40202

PHONE: (502) 584-6137
FAX: (502) 584-2318

HENRY J. TILFORD (1880-1968)
CHARLES W. DOBBINS (1916-1992)
DONALD H. BALLEISEN (1924-1993)
LAWRENCE W. WETHERBY (1908-1994)

INDIANA OFFICE
219 N. CAPITOL AVENUE
P. O. BOX 640
CORYDON, INDIANA 47112
PHONE: (812) 738-2100

¹Also admitted in Indiana

²Also admitted in New York

³Also admitted in District of Columbia
and Maryland

⁴Also admitted in District of Columbia

⁵Also admitted in Florida and Indiana

⁶Also admitted in Georgia and Illinois

⁷Also admitted in South Carolina

STUART E. ALEXANDER, JR.
WILLIAM A. BUCKAWAY, JR.
HAROLD E. DILLMAN¹
CHARLES W. DOBBINS, JR.
TERRELL L. BLACK
JOHN M. NADER¹
MARK W. DOBBINS
STUART E. ALEXANDER, III
SANDRA F. KEENE
C. THOMAS HECTUS¹
RANDALL S. STRAUSE⁷
JOHN A. WILMES
THOMAS J. B. HURST
H. KEVIN EDDINS¹
WILLIAM J. WALSH, IV⁶
PATRICK T. SCHMIDT
JOHN T. EVANS⁵
DANA M. TAYLOR

CAROLYN K. BALLEISEN²
RANDOLPH NOE¹
MICHAEL G. KAREM⁴
^{*}Of Counsel

October 8, 1999

William & Diana McAllister
1012 West Chester Drive
New Albany, IN 47150

RE: Public Notice - Kentucky Public Service Commission/Docket No. 99-401

Dear Mr. and Mrs. McAllister:

Tritel Communications, Inc. and Tritel Finance, Inc. ("Tritel"), have applied to the Public Service Commission of Kentucky for a Certificate of Public Convenience and Necessity to construct and operate a new facility to provide Personal Communications telecommunications service ("PCS"). The facility will include a 100 foot monopole-type structure, with attached antennas extending upward for a total height of 110 feet to be located at Iroquois High School, 4615 Taylor Boulevard, Louisville, Jefferson County, Kentucky 40215. This notification letter is provided to you pursuant to Commission's Administrative Regulations which govern construction of wireless telecommunications facilities. The monopole described in this letter is the same facility referred to in a similar notice letter you received dated August 26, 1999 for the Jefferson County Planning Commission proceeding.

The Commission invites your comments regarding the proposed construction. You also have the right to intervene in this matter. Your initial communication to the Commission should be received by the Commission within twenty (20) days of the date of this letter as shown above.

Your comments and request for intervention should be addressed to: Executive Director, Public Service Commission, P.O. Box 615, Frankfort, Kentucky 40602. Please refer to Docket No. 99-401 in your correspondence.

Sincerely,



Mark W. Dobbins
Sandra F. Keene

Z 009 667 902

US Postal Service
Receipt for Certified Mail

No Insurance Coverage Provided

William & Diana McAllister
1012 West Chester Drive
New Albany, IN 47150

PS Form 3800, April 1995

Postage	\$
Certified Fee	
Special Delivery Fee	
Restricted Delivery Fee	
Return Receipt Showing to Whom & Date Delivered	
Return Receipt Showing to Whom, Date, & Addressee's Address	
TOTAL Postage & Fees	\$
Postmark or Date	

Fold at line over top of envelope to the right of the return address

CERTIFIED

Z 009 667 902

MAIL

TILFORD, DOBBINS, ALEXANDER,
BUCKAWAY & BLACK, LLP

ATTORNEYS AT LAW

1400 ONE RIVERFRONT PLAZA
LOUISVILLE, KENTUCKY 40202

PHONE: (502) 584-6137
FAX: (502) 584-2318

HENRY J. TILFORD (1880-1968)
CHARLES W. DOBBINS (1916-1992)
DONALD H. BALLEISEN (1924-1993)
LAWRENCE W. WETHERBY (1908-1994)

INDIANA OFFICE
219 N. CAPITOL AVENUE
P. O. BOX 640
CORYDON, INDIANA 47112
PHONE: (812) 738-2100

¹Also admitted in Indiana

²Also admitted in New York

³Also admitted in District of Columbia
and Maryland

⁴Also admitted in District of Columbia

⁵Also admitted in Florida and Indiana

⁶Also admitted in Georgia and Illinois

⁷Also admitted in South Carolina

STUART E. ALEXANDER, JR.
WILLIAM A. BUCKAWAY, JR.
HAROLD E. DILLMAN¹
CHARLES W. DOBBINS, JR.
TERRELL L. BLACK
JOHN M. NADER³
MARK W. DOBBINS
STUART E. ALEXANDER, III
SANDRA F. KEENE
C. THOMAS HECTUS¹
RANDALL S. STRAUSE⁷
JOHN A. WILMES
THOMAS J. B. HURST
H. KEVIN EDDINS¹
WILLIAM J. WALSH, IV⁶
PATRICK T. SCHMIDT
JOHN T. EVANS⁵
DANA M. TAYLOR

CAROLYN K. BALLEISEN²

RANDOLPH NOE¹¹

MICHAEL G. KAREM^{**}

^{*}Of Counsel

October 8, 1999

John & Doris Crawford
830 Brookline Avenue
Louisville, Kentucky 40215

RE: Public Notice - Kentucky Public Service Commission/Docket No. 99-401

Dear Mr. and Mrs. Crawford:

Tritel Communications, Inc. and Tritel Finance, Inc. ("Tritel"), have applied to the Public Service Commission of Kentucky for a Certificate of Public Convenience and Necessity to construct and operate a new facility to provide Personal Communications telecommunications service ("PCS"). The facility will include a 100 foot monopole-type structure, with attached antennas extending upward for a total height of 110 feet to be located at Iroquois High School, 4615 Taylor Boulevard, Louisville, Jefferson County, Kentucky 40215. This notification letter is provided to you pursuant to Commission's Administrative Regulations which govern construction of wireless telecommunications facilities. The monopole described in this letter is the same facility referred to in a similar notice letter you received dated August 26, 1999 for the Jefferson County Planning Commission proceeding.

The Commission invites your comments regarding the proposed construction. You also have the right to intervene in this matter. Your initial communication to the Commission should be received by the Commission within twenty (20) days of the date of this letter as shown above.

Your comments and request for intervention should be addressed to: Executive Director, Public Service Commission, P.O. Box 615, Frankfort, Kentucky 40602. Please refer to Docket No. 99-401 in your correspondence.

Sincerely



Mark W. Dobbins
Sandra F. Keene

Z 009 667 03

US Postal Service
Receipt for Certified Mail

No Insurance Coverage Provided.

John & Doris Crawford
830 Brookline Avenue
Louisville, Kentucky 40215

PS Form 3800, April 1995

Postage	\$
Certified Fee	
Special Delivery Fee	
Restricted Delivery Fee	
Return Receipt Showing to Whom & Date Delivered	
Return Receipt Showing to Whom, Date, & Addressee's Address	
TOTAL Postage & Fees	\$
Postmark or Date	

Fold at line over top of envelope to the right of the return address

CERTIFIED

Z 009 667 903

MAIL

TILFORD, DOBBINS, ALEXANDER,
BUCKAWAY & BLACK, LLP

ATTORNEYS AT LAW

1400 ONE RIVERFRONT PLAZA
LOUISVILLE, KENTUCKY 40202

PHONE: (502) 584-6137
FAX: (502) 584-2318

HENRY J. TILFORD (1880-1968)
CHARLES W. DOBBINS (1916-1992)
DONALD H. BALLEISEN (1924-1993)
LAWRENCE W. WETHERBY (1908-1994)

INDIANA OFFICE
219 N. CAPITOL AVENUE
P. O. BOX 640
CORYDON, INDIANA 47112
PHONE: (812) 738-2100

¹Also admitted in Indiana
²Also admitted in New York
³Also admitted in District of Columbia
and Maryland
⁴Also admitted in District of Columbia
⁵Also admitted in Florida and Indiana
⁶Also admitted in Georgia and Illinois
⁷Also admitted in South Carolina

STUART E. ALEXANDER, JR.
WILLIAM A. BUCKAWAY, JR.
HAROLD E. DILLMAN¹
CHARLES W. DOBBINS, JR.
TERRELL L. BLACK
JOHN M. NADER¹
MARK W. DOBBINS
STUART E. ALEXANDER, III
SANDRA F. KEENE
C. THOMAS HECTUS¹
RANDALL S. STRAUSE⁷
JOHN A. WILMES
THOMAS J. B. HURST
H. KEVIN EDDINS¹
WILLIAM J. WALSH, IV⁶
PATRICK T. SCHMIDT
JOHN T. EVANS¹
DANA M. TAYLOR

CAROLYN K. BALLEISEN²
RANDOLPH NOE¹
MICHAEL G. KAREM⁴
^{*}Of Counsel

October 8, 1999

Howard & Dolores Martin
828 Brookline Avenue
Louisville, Kentucky 40215


RE: Public Notice - Kentucky Public Service Commission/Docket No. 99-401

Dear Mr. and Mrs. Martin:

Tritel Communications, Inc. and Tritel Finance, Inc. ("Tritel"), have applied to the Public Service Commission of Kentucky for a Certificate of Public Convenience and Necessity to construct and operate a new facility to provide Personal Communications telecommunications service ("PCS"). The facility will include a 100 foot monopole-type structure, with attached antennas extending upward for a total height of 110 feet to be located at Iroquois High School, 4615 Taylor Boulevard, Louisville, Jefferson County, Kentucky 40215. This notification letter is provided to you pursuant to Commission's Administrative Regulations which govern construction of wireless telecommunications facilities. The monopole described in this letter is the same facility referred to in a similar notice letter you received dated August 26, 1999 for the Jefferson County Planning Commission proceeding.

The Commission invites your comments regarding the proposed construction. You also have the right to intervene in this matter. Your initial communication to the Commission should be received by the Commission within twenty (20) days of the date of this letter as shown above.

Your comments and request for intervention should be addressed to: Executive Director, Public Service Commission, P.O. Box 615, Frankfort, Kentucky 40602. Please refer to **Docket No. 99-401** in your correspondence.

Sincerely,

Mark W. Dobbins
Sandra F. Keene

Z 009 667 90

US Postal Service

Receipt for Certified Mail

No Insurance Coverage Provided.

Howard & Dolores Martin

828 Brookline Avenue

Louisville, Kentucky 40215

PS Form 3800, April 1995

Postage	\$
Certified Fee	
Special Delivery Fee	
Restricted Delivery Fee	
Return Receipt Showing to Whom & Date Delivered	
Return Receipt Showing to Whom, Date, & Addressee's Address	
TOTAL Postage & Fees	\$
Postmark or Date	

Fold at line over top of envelope to the right of the return address

CERTIFIED

Z 009 667 904

MAIL

TILFORD, DOBBINS, ALEXANDER,
BUCKAWAY & BLACK, LLP

ATTORNEYS AT LAW

1400 ONE RIVERFRONT PLAZA
LOUISVILLE, KENTUCKY 40202

PHONE: (502) 584-6137
FAX: (502) 584-2318

HENRY J. TILFORD (1880-1968)
CHARLES W. DOBBINS (1916-1992)
DONALD H. BALLEISEN (1924-1993)
LAWRENCE W. WETHERBY (1908-1994)

INDIANA OFFICE
219 N. CAPITOL AVENUE
P. O. BOX 640
CORYDON, INDIANA 47112
PHONE: (812) 738-2100

¹Also admitted in Indiana
²Also admitted in New York

³Also admitted in District of Columbia
and Maryland

⁴Also admitted in District of Columbia
⁵Also admitted in Florida and Indiana

⁶Also admitted in Georgia and Illinois
⁷Also admitted in South Carolina

STUART E. ALEXANDER, JR.
WILLIAM A. BUCKAWAY, JR.
HAROLD E. DILLMAN¹
CHARLES W. DOBBINS, JR.
TERRELL L. BLACK
JOHN M. NADER¹
MARK W. DOBBINS
STUART E. ALEXANDER, III
SANDRA F. KEENE
C. THOMAS HECTUS¹
RANDALL S. STRAUSE⁷
JOHN A. WILMES
THOMAS J. B. HURST
H. KEVIN EDDINS¹
WILLIAM J. WALSH, IV⁶
PATRICK T. SCHMIDT
JOHN T. EVANS³
DANA M. TAYLOR

CAROLYN K. BALLEISEN²
RANDOLPH NOE¹
MICHAEL G. KAREM⁴
^{*} Of Counsel

October 8, 1999

Charlene Parks
P.O. Box 6705
Louisville, Kentucky 40206


RE: Public Notice - Kentucky Public Service Commission/Docket No. 99-401

Dear Ms. Parks:

Tritel Communications, Inc. and Tritel Finance, Inc. ("Tritel"), have applied to the Public Service Commission of Kentucky for a Certificate of Public Convenience and Necessity to construct and operate a new facility to provide Personal Communications telecommunications service ("PCS"). The facility will include a 100 foot monopole-type structure, with attached antennas extending upward for a total height of 110 feet to be located at Iroquois High School, 4615 Taylor Boulevard, Louisville, Jefferson County, Kentucky 40215. This notification letter is provided to you pursuant to Commission's Administrative Regulations which govern construction of wireless telecommunications facilities. The monopole described in this letter is the same facility referred to in a similar notice letter you received dated August 26, 1999 for the Jefferson County Planning Commission proceeding.

The Commission invites your comments regarding the proposed construction. You also have the right to intervene in this matter. Your initial communication to the Commission should be received by the Commission within twenty (20) days of the date of this letter as shown above.

Your comments and request for intervention should be addressed to: Executive Director, Public Service Commission, P.O. Box 615, Frankfort, Kentucky 40602. Please refer to **Docket No. 99-401** in your correspondence.

Sincerely,

Mark W. Dobbins
Sandra F. Keene

Z 009 667 905

US Postal Service
Receipt for Certified Mail
No Insurance Coverage Provided

Charlene Parks
P.O. Box 6705
Louisville, Kentucky 40206

PS Form 3800, April 1995	Postage	\$
	Certified Fee	
	Special Delivery Fee	
	Restricted Delivery Fee	
	Return Receipt Showing to Whom & Date Delivered	
	Return Receipt Showing to Whom, Date, & Addressee's Address	
	TOTAL Postage & Fees	\$
	Postmark or Date	

Fold at line over top of envelope to the right of the return address

CERTIFIED

Z 009 667 905

MAIL

42
100

TILFORD, DOBBINS, ALEXANDER,
BUCKAWAY & BLACK, LLP

ATTORNEYS AT LAW

1400 ONE RIVERFRONT PLAZA
LOUISVILLE, KENTUCKY 40202

PHONE: (502) 584-6137
FAX: (502) 584-2318

HENRY J. TILFORD (1880-1968)
CHARLES W. DOBBINS (1916-1992)
DONALD H. BALLEISEN (1924-1993)
LAWRENCE W. WETHERBY (1908-1994)

INDIANA OFFICE
219 N. CAPITOL AVENUE
P. O. BOX 640
CORYDON, INDIANA 47112
PHONE: (812) 738-2100

¹Also admitted in Indiana
²Also admitted in New York
³Also admitted in District of Columbia
and Maryland
⁴Also admitted in District of Columbia
⁵Also admitted in Florida and Indiana
⁶Also admitted in Georgia and Illinois
⁷Also admitted in South Carolina

STUART E. ALEXANDER, JR.
WILLIAM A. BUCKAWAY, JR.
HAROLD E. DILLMAN¹
CHARLES W. DOBBINS, JR.
TERRELL L. BLACK
JOHN M. NADER¹
MARK W. DOBBINS
STUART E. ALEXANDER, III
SANDRA F. KEENE
C. THOMAS HECTUS¹
RANDALL S. STRAUSE⁷
JOHN A. WILMES
THOMAS J. B. HURST
H. KEVIN EDDINS¹
WILLIAM J. WALSH, IV⁶
PATRICK T. SCHMIDT
JOHN T. EVANS⁷
DANA M. TAYLOR

CAROLYN K. BALLEISEN²
RANDOLPH NOE¹
MICHAEL G. KAREM⁴
** Of Counsel*

October 8, 1999

Roy Zirnheld
1006 Brookline Avenue
Louisville, Kentucky 40215


RE: Public Notice - Kentucky Public Service Commission/Docket No. 99-401

Dear Mr. Zirnheld:

Tritel Communications, Inc. and Tritel Finance, Inc. ("Tritel"), have applied to the Public Service Commission of Kentucky for a Certificate of Public Convenience and Necessity to construct and operate a new facility to provide Personal Communications telecommunications service ("PCS"). The facility will include a 100 foot monopole-type structure, with attached antennas extending upward for a total height of 110 feet to be located at Iroquois High School, 4615 Taylor Boulevard, Louisville, Jefferson County, Kentucky 40215. This notification letter is provided to you pursuant to Commission's Administrative Regulations which govern construction of wireless telecommunications facilities. The monopole described in this letter is the same facility referred to in a similar notice letter you received dated August 26, 1999 for the Jefferson County Planning Commission proceeding.

The Commission invites your comments regarding the proposed construction. You also have the right to intervene in this matter. Your initial communication to the Commission should be received by the Commission within twenty (20) days of the date of this letter as shown above.

Your comments and request for intervention should be addressed to: Executive Director, Public Service Commission, P.O. Box 615, Frankfort, Kentucky 40602. Please refer to **Docket No. 99-401** in your correspondence.

Sincerely,

Mark W. Dobbins
Sandra F. Keene

Z 009 667 6

US Postal Service
Receipt for Certified Mail

Mail Insurance Coverage Provided
Roy Zirnheld
1006 Brookline Avenue
Louisville, Kentucky 40215

PS Form 3800, April 1995

Postage	\$
Certified Fee	
Special Delivery Fee	
Restricted Delivery Fee	
Return Receipt Showing to Whom & Date Delivered	
Return Receipt Showing to Whom, Date, & Addressee's Address	
TOTAL Postage & Fees	\$
Postmark or Date	

Fold at line over top of envelope to the right of the return address

CERTIFIED

Z 009 667 906

MAIL

TILFORD, DOBBINS, ALEXANDER,
BUCKAWAY & BLACK, LLP

ATTORNEYS AT LAW

1400 ONE RIVERFRONT PLAZA
LOUISVILLE, KENTUCKY 40202

PHONE: (502) 584-6137
FAX: (502) 584-2318

STUART E. ALEXANDER, JR.
WILLIAM A. BUCKAWAY, JR.
HAROLD E. DILLMAN¹
CHARLES W. DOBBINS, JR.
TERRELL L. BLACK
JOHN M. NADER³
MARK W. DOBBINS
STUART E. ALEXANDER, III
SANDRA F. KEENE
C. THOMAS HECTUS¹
RANDALL S. STRAUSE⁷
JOHN A. WILMES
THOMAS J. B. HURST
H. KEVIN EDDINS¹
WILLIAM J. WALSH, IV⁶
PATRICK T. SCHMIDT
JOHN T. EVANS³
DANA M. TAYLOR

CAROLYN K. BALLEISEN²
RANDOLPH NOE¹
MICHAEL G. KAREM⁴
• Of Counsel

HENRY J. TILFORD (1880-1968)
CHARLES W. DOBBINS (1916-1992)
DONALD H. BALLEISEN (1924-1993)
LAWRENCE W. WETHERBY (1908-1994)

INDIANA OFFICE
219 N. CAPITOL AVENUE
P. O. BOX 640
CORYDON, INDIANA 47112
PHONE: (812) 738-2100

¹Also admitted in Indiana
²Also admitted in New York
³Also admitted in District of Columbia
and Maryland
⁴Also admitted in District of Columbia
⁵Also admitted in Florida and Indiana
⁶Also admitted in Georgia and Illinois
⁷Also admitted in South Carolina

October 8, 1999

Richard & Deborah Veith
105 N. Arbor Park
Louisville, Kentucky 40214


RE: Public Notice - Kentucky Public Service Commission/Docket No. 99-401

Dear Mr. and Mrs. Veith:

Tritel Communications, Inc. and Tritel Finance, Inc. ("Tritel"), have applied to the Public Service Commission of Kentucky for a Certificate of Public Convenience and Necessity to construct and operate a new facility to provide Personal Communications telecommunications service ("PCS"). The facility will include a 100 foot monopole-type structure, with attached antennas extending upward for a total height of 110 feet to be located at Iroquois High School, 4615 Taylor Boulevard, Louisville, Jefferson County, Kentucky 40215. This notification letter is provided to you pursuant to Commission's Administrative Regulations which govern construction of wireless telecommunications facilities. The monopole described in this letter is the same facility referred to in a similar notice letter you received dated August 26, 1999 for the Jefferson County Planning Commission proceeding.

The Commission invites your comments regarding the proposed construction. You also have the right to intervene in this matter. Your initial communication to the Commission should be received by the Commission within twenty (20) days of the date of this letter as shown above.

Your comments and request for intervention should be addressed to: Executive Director, Public Service Commission, P.O. Box 615, Frankfort, Kentucky 40602. Please refer to **Docket No. 99-401** in your correspondence.

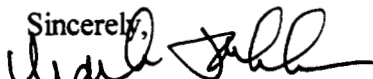Sincerely,

Mark W. Dobbins
Sandra F. Keene

Z 009 667 907

US Postal Service
Receipt for Certified Mail
No Insurance Coverage Provided.
Richard & Deborah Veith
105 N. Arbor Park
Louisville, Kentucky 40214

PS Form 3800, April 1995

Certified Fee	
Special Delivery Fee	
Restricted Delivery Fee	
Return Receipt Showing to Whom & Date Delivered	
Return Receipt Showing to Whom, Date, & Addressee's Address	
TOTAL Postage & Fees	\$
Postmark or Date	

Fold at line over top of envelope to the right of the return address

CERTIFIED

Z 009 667 907

MAIL

TILFORD, DOBBINS, ALEXANDER,
BUCKAWAY & BLACK, LLP

ATTORNEYS AT LAW

1400 ONE RIVERFRONT PLAZA
LOUISVILLE, KENTUCKY 40202

PHONE: (502) 584-6137
FAX: (502) 584-2318

HENRY J. TILFORD (1880-1968)
CHARLES W. DOBBINS (1916-1992)
DONALD H. BALLEISEN (1924-1993)
LAWRENCE W. WETHERBY (1908-1994)

INDIANA OFFICE
219 N. CAPITOL AVENUE
P. O. BOX 640
CORYDON, INDIANA 47112
PHONE: (812) 738-2100

¹Also admitted in Indiana

²Also admitted in New York

³Also admitted in District of Columbia
and Maryland

⁴Also admitted in District of Columbia

⁵Also admitted in Florida and Indiana

⁶Also admitted in Georgia and Illinois

⁷Also admitted in South Carolina

STUART E. ALEXANDER, JR.
WILLIAM A. BUCKAWAY, JR.
HAROLD E. DILLMAN¹
CHARLES W. DOBBINS, JR.
TERRELL L. BLACK
JOHN M. NADER¹
MARK W. DOBBINS
STUART E. ALEXANDER, III
SANDRA F. KEENE
C. THOMAS HECTUS¹
RANDALL S. STRAUSE⁷
JOHN A. WILMES
THOMAS J. B. HURST
H. KEVIN EDDINS¹
WILLIAM J. WALSH, IV⁶
PATRICK T. SCHMIDT
JOHN T. EVANS⁵
DANA M. TAYLOR

CAROLYN K. BALLEISEN²

RANDOLPH NOE¹

MICHAEL G. KAREM⁴

* Of Counsel

Catherin & Larry Wood
1016 Brookline Avenue
Louisville, Kentucky 40215

October 8, 1999

RE: Public Notice - Kentucky Public Service Commission/Docket No. 99-401


Dear Mr. and Mrs. Wood:

Tritel Communications, Inc. and Tritel Finance, Inc. ("Tritel"), have applied to the Public Service Commission of Kentucky for a Certificate of Public Convenience and Necessity to construct and operate a new facility to provide Personal Communications telecommunications service ("PCS"). The facility will include a 100 foot monopole-type structure, with attached antennas extending upward for a total height of 110 feet to be located at Iroquois High School, 4615 Taylor Boulevard, Louisville, Jefferson County, Kentucky 40215. This notification letter is provided to you pursuant to Commission's Administrative Regulations which govern construction of wireless telecommunications facilities. The monopole described in this letter is the same facility referred to in a similar notice letter you received dated August 26, 1999 for the Jefferson County Planning Commission proceeding.

The Commission invites your comments regarding the proposed construction. You also have the right to intervene in this matter. Your initial communication to the Commission should be received by the Commission within twenty (20) days of the date of this letter as shown above.

Your comments and request for intervention should be addressed to: Executive Director, Public Service Commission, P.O. Box 615, Frankfort, Kentucky 40602. Please refer to Docket No. 99-401 in your correspondence.

Sincerely,

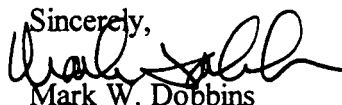

Mark W. Dobbins

Sandra F. Keene

Z 009 667 908

US Postal Service

Receipt for Certified Mail

No Insurance Coverage Provided.

Do not use for International Mail (See reverse)

Catherin & Larry Wood
1016 Brookline Avenue
Louisville, Kentucky 40215

PS Form 3800, April 1995

Certified Fee	
Special Delivery Fee	
Restricted Delivery Fee	
Return Receipt Showing to Whom & Date Delivered	
Return Receipt Showing to Whom, Date, & Addressee's Address	
TOTAL Postage & Fees	\$
Postmark or Date	

Fold at line over top of envelope to the right of the return address

CERTIFIED

Z 009 667 908

MAIL

TILFORD, DOBBINS, ALEXANDER,
BUCKAWAY & BLACK, LLP

ATTORNEYS AT LAW

1400 ONE RIVERFRONT PLAZA
LOUISVILLE, KENTUCKY 40202

PHONE: (502) 584-6137
FAX: (502) 584-2318

HENRY J. TILFORD (1880-1968)
CHARLES W. DOBBINS (1916-1992)
DONALD H. BALLEISEN (1924-1993)
LAWRENCE W. WETHERBY (1908-1994)

INDIANA OFFICE
219 N. CAPITOL AVENUE
P. O. BOX 640
CORYDON, INDIANA 47112
PHONE: (812) 738-2100

¹Also admitted in Indiana

²Also admitted in New York

³Also admitted in District of Columbia
and Maryland

⁴Also admitted in District of Columbia

⁵Also admitted in Florida and Indiana

⁶Also admitted in Georgia and Illinois

⁷Also admitted in South Carolina

STUART E. ALEXANDER, JR.
WILLIAM A. BUCKAWAY, JR.
HAROLD E. DILLMAN¹
CHARLES W. DOBBINS, JR.
TERRELL L. BLACK
JOHN M. NADER¹
MARK W. DOBBINS
STUART E. ALEXANDER, III
SANDRA F. KEENE
C. THOMAS HECTUS¹
RANDALL S. STRAUSE⁷
JOHN A. WILMES
THOMAS J. B. HURST
H. KEVIN EDDINS¹
WILLIAM J. WALSH, IV⁶
PATRICK T. SCHMIDT
JOHN T. EVANS¹
DANA M. TAYLOR

CAROLYN K. BALLEISEN²

RANDOLPH NOE¹

MICHAEL G. KAREM⁴

^{*}Of Counsel

October 8, 1999

Paul and Kathy Daugherty
1018 Brookline Avenue
Louisville, Kentucky 40215


RE: Public Notice - Kentucky Public Service Commission/Docket No. 99-401

Dear Mr. and Mrs. Daugherty:

Tritel Communications, Inc. and Tritel Finance, Inc. ("Tritel"), have applied to the Public Service Commission of Kentucky for a Certificate of Public Convenience and Necessity to construct and operate a new facility to provide Personal Communications telecommunications service ("PCS"). The facility will include a 100 foot monopole-type structure, with attached antennas extending upward for a total height of 110 feet to be located at Iroquois High School, 4615 Taylor Boulevard, Louisville, Jefferson County, Kentucky 40215. This notification letter is provided to you pursuant to Commission's Administrative Regulations which govern construction of wireless telecommunications facilities. The monopole described in this letter is the same facility referred to in a similar notice letter you received dated August 26, 1999 for the Jefferson County Planning Commission proceeding.

The Commission invites your comments regarding the proposed construction. You also have the right to intervene in this matter. Your initial communication to the Commission should be received by the Commission within twenty (20) days of the date of this letter as shown above.

Your comments and request for intervention should be addressed to: Executive Director, Public Service Commission, P.O. Box 615, Frankfort, Kentucky 40602. Please refer to Docket No. 99-401 in your correspondence.

Sincerely,

Mark W. Dobbins
Sandra F. Keene

Z 009 667 909

US Postal Service

Receipt for Certified Mail

No Insurance Coverage Provided.

Do not use for International Mail (See reverse)

Paul and Kathy Daugherty
1018 Brookline Avenue
Louisville, Kentucky 40215

PS Form 3800, April 1995

Certified Fee	
Special Delivery Fee	
Restricted Delivery Fee	
Return Receipt Showing to Whom & Date Delivered	
Return Receipt Showing to Whom, Date, & Addressee's Address	
TOTAL Postage & Fees	\$
Postmark or Date	

Fold at line over top of envelope to the right of the return address

CERTIFIED

Z 009 667 909

MAIL

TILFORD, DOBBINS, ALEXANDER,
BUCKAWAY & BLACK, LLP

ATTORNEYS AT LAW

1400 ONE RIVERFRONT PLAZA
LOUISVILLE, KENTUCKY 40202

PHONE: (502) 584-6137
FAX: (502) 584-2318

HENRY J. TILFORD (1880-1968)
CHARLES W. DOBBINS (1916-1992)
DONALD H. BALLEISEN (1924-1993)
LAWRENCE W. WETHERBY (1908-1994)

INDIANA OFFICE
219 N. CAPITOL AVENUE
P. O. BOX 640
CORYDON, INDIANA 47112
PHONE: (812) 738-2100

¹Also admitted in Indiana
²Also admitted in New York
³Also admitted in District of Columbia
and Maryland
⁴Also admitted in District of Columbia
⁵Also admitted in Florida and Indiana
⁶Also admitted in Georgia and Illinois
⁷Also admitted in South Carolina

STUART E. ALEXANDER, JR.
WILLIAM A. BUCKAWAY, JR.
HAROLD E. DILLMAN¹
CHARLES W. DOBBINS, JR.
TERRELL L. BLACK
JOHN M. NADER³
MARK W. DOBBINS
STUART E. ALEXANDER, III
SANDRA F. KEENE
C. THOMAS HECTUS¹
RANDALL S. STRAUSE⁷
JOHN A. WILMES
THOMAS J. B. HURST
H. KEVIN EDDINS¹
WILLIAM J. WALSH, IV⁶
PATRICK T. SCHMIDT
JOHN T. EVANS⁵
DANA M. TAYLOR

CAROLYN K. BALLEISEN²
RANDOLPH NOE¹
MICHAEL G. KAREM⁴
* Of Counsel

October 8, 1999

Donald & Lucille Conway
1100 Brookline Avenue
Louisville, Kentucky 40215


RE: Public Notice - Kentucky Public Service Commission/Docket No. 99-401

Dear Mr. and Mrs. Conway;

Tritel Communications, Inc. and Tritel Finance, Inc. ("Tritel"), have applied to the Public Service Commission of Kentucky for a Certificate of Public Convenience and Necessity to construct and operate a new facility to provide Personal Communications telecommunications service ("PCS"). The facility will include a 100 foot monopole-type structure, with attached antennas extending upward for a total height of 110 feet to be located at Iroquois High School, 4615 Taylor Boulevard, Louisville, Jefferson County, Kentucky 40215. This notification letter is provided to you pursuant to Commission's Administrative Regulations which govern construction of wireless telecommunications facilities. The monopole described in this letter is the same facility referred to in a similar notice letter you received dated August 26, 1999 for the Jefferson County Planning Commission proceeding.

The Commission invites your comments regarding the proposed construction. You also have the right to intervene in this matter. Your initial communication to the Commission should be received by the Commission within twenty (20) days of the date of this letter as shown above.

Your comments and request for intervention should be addressed to: Executive Director, Public Service Commission, P.O. Box 615, Frankfort, Kentucky 40602. Please refer to **Docket No. 99-401** in your correspondence.

Sincerely,

Mark W. Dobbins
Sandra F. Keene

Z 009 667 910

US Postal Service

Receipt for Certified Mail

No Insurance Coverage Provided.

Do not use for International Mail (See reverse)

Donald & Lucille Conway
1100 Brookline Avenue
Louisville, Kentucky 40215

PS Form 3800, April 1995

Certified Fee	
Special Delivery Fee	
Restricted Delivery Fee	
Return Receipt Showing to Whom & Date Delivered	
Return Receipt Showing to Whom, Date, & Addressee's Address	
TOTAL Postage & Fees	\$
Postmark or Date	

Fold at line over top of envelope to the right of the return address

CERTIFIED

Z 009 667 910

MAIL

TILFORD, DOBBINS, ALEXANDER,
BUCKAWAY & BLACK, LLP

ATTORNEYS AT LAW

1400 ONE RIVERFRONT PLAZA
LOUISVILLE, KENTUCKY 40202

PHONE: (502) 584-6137
FAX: (502) 584-2318

HENRY J. TILFORD (1880-1968)
CHARLES W. DOBBINS (1916-1992)
DONALD H. BALLEISEN (1924-1993)
LAWRENCE W. WETHERBY (1908-1994)

INDIANA OFFICE
219 N. CAPITOL AVENUE
P. O. BOX 640
CORYDON, INDIANA 47112
PHONE: (812) 738-2100

¹Also admitted in Indiana
²Also admitted in New York

³Also admitted in District of Columbia
and Maryland

⁴Also admitted in District of Columbia

⁵Also admitted in Florida and Indiana

⁶Also admitted in Georgia and Illinois
⁷Also admitted in South Carolina

October 8, 1999

STUART E. ALEXANDER, JR.
WILLIAM A. BUCKAWAY, JR.
HAROLD E. DILLMAN¹
CHARLES W. DOBBINS, JR.
TERRELL L. BLACK
JOHN M. NADER³
MARK W. DOBBINS
STUART E. ALEXANDER, III
SANDRA F. KEENE
C. THOMAS HECTUS¹
RANDALL S. STRAUSE⁷
JOHN A. WILMES
THOMAS J. B. HURST
H. KEVIN EDDINS¹
WILLIAM J. WALSH, IV⁶
PATRICK T. SCHMIDT
JOHN T. EVANS⁵
DANA M. TAYLOR

CAROLYN K. BALLEISEN²
RANDOLPH NOE¹
MICHAEL G. KAREM⁴
• Of Counsel

Everett & L. Hendershott
1102 Brookline Avenue
Louisville, Kentucky 40215

RE: Public Notice - Kentucky Public Service Commission/Docket No. 99-401

Dear Mr. and Mrs. Hendershott:

Tritel Communications, Inc. and Tritel Finance, Inc. ("Tritel"), have applied to the Public Service Commission of Kentucky for a Certificate of Public Convenience and Necessity to construct and operate a new facility to provide Personal Communications telecommunications service ("PCS"). The facility will include a 100 foot monopole-type structure, with attached antennas extending upward for a total height of 110 feet to be located at Iroquois High School, 4615 Taylor Boulevard, Louisville, Jefferson County, Kentucky 40215. This notification letter is provided to you pursuant to Commission's Administrative Regulations which govern construction of wireless telecommunications facilities. The monopole described in this letter is the same facility referred to in a similar notice letter you received dated August 26, 1999 for the Jefferson County Planning Commission proceeding.

The Commission invites your comments regarding the proposed construction. You also have the right to intervene in this matter. Your initial communication to the Commission should be received by the Commission within twenty (20) days of the date of this letter as shown above.

Your comments and request for intervention should be addressed to: Executive Director, Public Service Commission, P.O. Box 615, Frankfort, Kentucky 40602. Please refer to **Docket No. 99-401** in your correspondence.

Sincerely,


Mark W. Dobbins
Sandra F. Keene

Z 009 667 911

US Postal Service
Receipt for Certified Mail

No Insurance Coverage Provided.

Do not use for International Mail (See reverse)

Everett & L. Hendershott
1102 Brookline Avenue
Louisville, Kentucky 40215

PS Form 3800, April 1995

Certified Fee	
Special Delivery Fee	
Restricted Delivery Fee	
Return Receipt Showing to Whom & Date Delivered	
Return Receipt Showing to Whom, Date, & Addressee's Address	
TOTAL Postage & Fees	\$
Postmark or Date	

Fold at line over top of envelope to the right of the return address

CERTIFIED

Z 009 667 911

MAIL

TILFORD, DOBBINS, ALEXANDER,
BUCKAWAY & BLACK, LLP

ATTORNEYS AT LAW

1400 ONE RIVERFRONT PLAZA
LOUISVILLE, KENTUCKY 40202

PHONE: (502) 584-6137
FAX: (502) 584-2318

STUART E. ALEXANDER, JR.
WILLIAM A. BUCKAWAY, JR.
HAROLD E. DILLMAN¹
CHARLES W. DOBBINS, JR.
TERRELL L. BLACK
JOHN M. NADER³
MARK W. DOBBINS
STUART E. ALEXANDER, III
SANDRA F. KEENE
C. THOMAS HECTUS¹
RANDALL S. STRAUSE⁷
JOHN A. WILMES
THOMAS J. B. HURST
H. KEVIN EDDINS¹
WILLIAM J. WALSH, IV⁶
PATRICK T. SCHMIDT
JOHN T. EVANS⁵
DANA M. TAYLOR

CAROLYN K. BALLEISEN²
RANDOLPH NOE¹
MICHAEL G. KAREM⁴
** Of Counsel*

HENRY J. TILFORD (1880-1968)
CHARLES W. DOBBINS (1916-1992)
DONALD H. BALLEISEN (1924-1993)
LAWRENCE W. WETHERBY (1908-1994)

INDIANA OFFICE
219 N. CAPITOL AVENUE
P. O. BOX 640
CORYDON, INDIANA 47112
PHONE: (812) 738-2100

¹Also admitted in Indiana
²Also admitted in New York
³Also admitted in District of Columbia
and Maryland
⁴Also admitted in District of Columbia
⁵Also admitted in Florida and Indiana
⁶Also admitted in Georgia and Illinois
⁷Also admitted in South Carolina

October 8, 1999

Howerth and Nancy Zirnheld
1104 Brookline Avenue
Louisville, Kentucky 40215


RE: Public Notice - Kentucky Public Service Commission/Docket No. 99-401

Dear Mr. and Mrs. Zirnheld:

Tritel Communications, Inc. and Tritel Finance, Inc. ("Tritel"), have applied to the Public Service Commission of Kentucky for a Certificate of Public Convenience and Necessity to construct and operate a new facility to provide Personal Communications telecommunications service ("PCS"). The facility will include a 100 foot monopole-type structure, with attached antennas extending upward for a total height of 110 feet to be located at Iroquois High School, 4615 Taylor Boulevard, Louisville, Jefferson County, Kentucky 40215. This notification letter is provided to you pursuant to Commission's Administrative Regulations which govern construction of wireless telecommunications facilities. The monopole described in this letter is the same facility referred to in a similar notice letter you received dated August 26, 1999 for the Jefferson County Planning Commission proceeding.

The Commission invites your comments regarding the proposed construction. You also have the right to intervene in this matter. Your initial communication to the Commission should be received by the Commission within twenty (20) days of the date of this letter as shown above.

Your comments and request for intervention should be addressed to: Executive Director, Public Service Commission, P.O. Box 615, Frankfort, Kentucky 40602. Please refer to **Docket No. 99-401** in your correspondence.

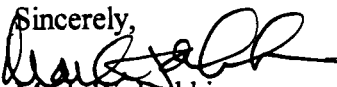Sincerely,

Mark W. Dobbins
Sandra F. Keene

Z 009 667 912

US Postal Service
Receipt for Certified Mail

No Insurance Coverage Provided.
Do not use for International Mail (See reverse)

Sent to
Howerth and Nancy Zirmheld
1104 Brookline Avenue
Louisville, Kentucky 40215

PS Form 3800 April 1995

Certified Fee	
Special Delivery Fee	
Restricted Delivery Fee	
Return Receipt Showing to Whom & Date Delivered	
Return Receipt Showing to Whom, Date, & Addressee's Address	
TOTAL Postage & Fees	\$
Postmark or Date	

Fold at line over top of envelope to the right of the return address

CERTIFIED

Z 009 667 912

MAIL

TILFORD, DOBBINS, ALEXANDER,
BUCKAWAY & BLACK, LLP

ATTORNEYS AT LAW

1400 ONE RIVERFRONT PLAZA
LOUISVILLE, KENTUCKY 40202

PHONE: (502) 584-6137
FAX: (502) 584-2318

STUART E. ALEXANDER, JR.
WILLIAM A. BUCKAWAY, JR.
HAROLD E. DILLMAN¹
CHARLES W. DOBBINS, JR.
TERRELL L. BLACK
JOHN M. NADER¹
MARK W. DOBBINS
STUART E. ALEXANDER, III
SANDRA F. KEENE
C. THOMAS HECTUS¹
RANDALL S. STRAUSE⁷
JOHN A. WILMES
THOMAS J. B. HURST
H. KEVIN EDDINS¹
WILLIAM J. WALSH, IV⁶
PATRICK T. SCHMIDT
JOHN T. EVANS⁵
DANA M. TAYLOR

CAROLYN K. BALLEISEN²
RANDOLPH NOE¹
MICHAEL G. KAREM⁴
• Of Counsel

HENRY J. TILFORD (1880-1968)
CHARLES W. DOBBINS (1916-1992)
DONALD H. BALLEISEN (1924-1993)
LAWRENCE W. WETHERBY (1908-1994)

INDIANA OFFICE
219 N. CAPITOL AVENUE
P. O. BOX 640
CORYDON, INDIANA 47112
PHONE: (812) 738-2100

¹Also admitted in Indiana
²Also admitted in New York
³Also admitted in District of Columbia
and Maryland
⁴Also admitted in District of Columbia
⁵Also admitted in Florida and Indiana
⁶Also admitted in Georgia and Illinois
⁷Also admitted in South Carolina

October 8, 1999

Patrick & Dawn Lewis
1038 Seelbach Avenue
Louisville, Kentucky 40215


RE: Public Notice - Kentucky Public Service Commission/Docket No. 99-401

Dear Mr. and Mrs. Lewis:

Tritel Communications, Inc. and Tritel Finance, Inc. ("Tritel"), have applied to the Public Service Commission of Kentucky for a Certificate of Public Convenience and Necessity to construct and operate a new facility to provide Personal Communications telecommunications service ("PCS"). The facility will include a 100 foot monopole-type structure, with attached antennas extending upward for a total height of 110 feet to be located at Iroquois High School, 4615 Taylor Boulevard, Louisville, Jefferson County, Kentucky 40215. This notification letter is provided to you pursuant to Commission's Administrative Regulations which govern construction of wireless telecommunications facilities. The monopole described in this letter is the same facility referred to in a similar notice letter you received dated August 26, 1999 for the Jefferson County Planning Commission proceeding.

The Commission invites your comments regarding the proposed construction. You also have the right to intervene in this matter. Your initial communication to the Commission should be received by the Commission within twenty (20) days of the date of this letter as shown above.

Your comments and request for intervention should be addressed to: Executive Director, Public Service Commission, P.O. Box 615, Frankfort, Kentucky 40602. Please refer to **Docket No. 99-401** in your correspondence.

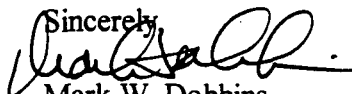Sincerely,

Mark W. Dobbins
Sandra F. Keene

Z 009 667 913

US Postal Service

Receipt for Certified Mail

No Insurance Coverage Provided.

Do not use for International Mail (See reverse)

Patrick & Dawn Lewis

1038 Seelbach Avenue

Louisville, Kentucky 40215

PS Form 3800, April 1995

Certified Fee	
Special Delivery Fee	
Restricted Delivery Fee	
Return Receipt Showing to Whom & Date Delivered	
Return Receipt Showing to Whom, Date, & Addressee's Address	
TOTAL Postage & Fees	\$
Postmark or Date	

Fold at line over top of envelope to the right of the return address

CERTIFIED

Z 009 667 913

MAIL

TILFORD, DOBBINS, ALEXANDER,
BUCKAWAY & BLACK, LLP

ATTORNEYS AT LAW

1400 ONE RIVERFRONT PLAZA
LOUISVILLE, KENTUCKY 40202

PHONE: (502) 584-6137
FAX: (502) 584-2318

STUART E. ALEXANDER, JR.
WILLIAM A. BUCKAWAY, JR.
HAROLD E. DILLMAN¹
CHARLES W. DOBBINS, JR.
TERRELL L. BLACK
JOHN M. NADER¹
MARK W. DOBBINS
STUART E. ALEXANDER, III
SANDRA F. KEENE
C. THOMAS HECTUS¹
RANDALL S. STRAUSE⁷
JOHN A. WILMES
THOMAS J. B. HURST
H. KEVIN EDDINS¹
WILLIAM J. WALSH, IV⁶
PATRICK T. SCHMIDT
JOHN T. EVANS⁵
DANA M. TAYLOR

CAROLYN K. BALLEISEN²
RANDOLPH NOE¹
MICHAEL G. KAREM⁴
** Of Counsel*

HENRY J. TILFORD (1880-1968)
CHARLES W. DOBBINS (1916-1992)
DONALD H. BALLEISEN (1924-1993)
LAWRENCE W. WETHERBY (1908-1994)

INDIANA OFFICE
219 N. CAPITOL AVENUE
P. O. BOX 640
CORYDON, INDIANA 47112
PHONE: (812) 738-2100

¹Also admitted in Indiana

²Also admitted in New York

³Also admitted in District of Columbia
and Maryland

⁴Also admitted in District of Columbia

⁵Also admitted in Florida and Indiana

⁶Also admitted in Georgia and Illinois

⁷Also admitted in South Carolina

October 8, 1999

Douglas & Denise Waldrige
1108 Brookline Avenue
Louisville, Kentucky 40215

RE: Public Notice - Kentucky Public Service Commission/Docket No. 99-401


Dear Mr. and Mrs. Waldrige:

Tritel Communications, Inc. and Tritel Finance, Inc. ("Tritel"), have applied to the Public Service Commission of Kentucky for a Certificate of Public Convenience and Necessity to construct and operate a new facility to provide Personal Communications telecommunications service ("PCS"). The facility will include a 100 foot monopole-type structure, with attached antennas extending upward for a total height of 110 feet to be located at Iroquois High School, 4615 Taylor Boulevard, Louisville, Jefferson County, Kentucky 40215. This notification letter is provided to you pursuant to Commission's Administrative Regulations which govern construction of wireless telecommunications facilities. The monopole described in this letter is the same facility referred to in a similar notice letter you received dated August 26, 1999 for the Jefferson County Planning Commission proceeding.

The Commission invites your comments regarding the proposed construction. You also have the right to intervene in this matter. Your initial communication to the Commission should be received by the Commission within twenty (20) days of the date of this letter as shown above.

Your comments and request for intervention should be addressed to: Executive Director, Public Service Commission, P.O. Box 615, Frankfort, Kentucky 40602. Please refer to Docket No. 99-401 in your correspondence.

Sincerely,

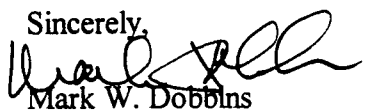

Mark W. Dobbins
Sandra F. Keene

Z 009 667 914

US Postal Service
Receipt for Certified Mail
No Insurance Coverage Provided.
Do not use for International Mail (See reverse)

Douglas & Denise Waldrige
1108 Brookline Avenue
Louisville, Kentucky 40215

PS Form 3800, April 1995

Certified Fee	
Special Delivery Fee	
Restricted Delivery Fee	
Return Receipt Showing to Whom & Date Delivered	
Return Receipt Showing to Whom, Date, & Addressee's Address	
TOTAL Postage & Fees	\$
Postmark or Date	

Fold at line over top of envelope to the right of the return address

CERTIFIED

Z 009 667 914

MAIL

TILFORD, DOBBINS, ALEXANDER,
BUCKAWAY & BLACK, LLP

ATTORNEYS AT LAW

1400 ONE RIVERFRONT PLAZA
LOUISVILLE, KENTUCKY 40202

PHONE: (502) 584-6137
FAX: (502) 584-2318

STUART E. ALEXANDER, JR.
WILLIAM A. BUCKAWAY, JR.
HAROLD E. DILLMAN¹
CHARLES W. DOBBINS, JR.
TERRELL L. BLACK
JOHN M. NADER¹
MARK W. DOBBINS
STUART E. ALEXANDER, III
SANDRA F. KEENE
C. THOMAS HECTUS¹
RANDALL S. STRAUSE⁷
JOHN A. WILMES
THOMAS J. B. HURST
H. KEVIN EDDINS¹
WILLIAM J. WALSH, IV⁶
PATRICK T. SCHMIDT
JOHN T. EVANS⁵
DANA M. TAYLOR

CAROLYN K. BALLEISEN²
RANDOLPH NOE¹
MICHAEL G. KAREM⁴
^{*} Of Counsel

HENRY J. TILFORD (1880-1968)
CHARLES W. DOBBINS (1916-1992)
DONALD H. BALLEISEN (1924-1993)
LAWRENCE W. WETHERBY (1908-1994)

INDIANA OFFICE
219 N. CAPITOL AVENUE
P. O. BOX 640
CORYDON, INDIANA 47112
PHONE: (812) 738-2100

¹Also admitted in Indiana

²Also admitted in New York

³Also admitted in District of Columbia
and Maryland

⁴Also admitted in District of Columbia

⁵Also admitted in Florida and Indiana

⁶Also admitted in Georgia and Illinois

⁷Also admitted in South Carolina

October 8, 1999

Mary E. Markwell
1110 Brookline Avenue
Louisville, Kentucky 40215

RE: Public Notice - Kentucky Public Service Commission/Docket No. 99-401


Dear Ms. Markwell:

Tritel Communications, Inc. and Tritel Finance, Inc. ("Tritel"), have applied to the Public Service Commission of Kentucky for a Certificate of Public Convenience and Necessity to construct and operate a new facility to provide Personal Communications telecommunications service ("PCS"). The facility will include a 100 foot monopole-type structure, with attached antennas extending upward for a total height of 110 feet to be located at Iroquois High School, 4615 Taylor Boulevard, Louisville, Jefferson County, Kentucky 40215. This notification letter is provided to you pursuant to Commission's Administrative Regulations which govern construction of wireless telecommunications facilities. The monopole described in this letter is the same facility referred to in a similar notice letter you received dated August 26, 1999 for the Jefferson County Planning Commission proceeding.

The Commission invites your comments regarding the proposed construction. You also have the right to intervene in this matter. Your initial communication to the Commission should be received by the Commission within twenty (20) days of the date of this letter as shown above.

Your comments and request for intervention should be addressed to: Executive Director, Public Service Commission, P.O. Box 615, Frankfort, Kentucky 40602. Please refer to Docket No. 99-401 in your correspondence.

Sincerely,



Mark W. Dobbins

Sandra F. Keene

Z 009 667 915

US Postal Service

Receipt for Certified Mail

No Insurance Coverage Provided.

Do not use for International Mail (See reverse)

Mary E. Markwell
1110 Brookline Avenue
Louisville, Kentucky 40215

PS Form 3800, April 1995

Certified Fee	
Special Delivery Fee	
Restricted Delivery Fee	
Return Receipt Showing to Whom & Date Delivered	
Return Receipt Showing to Whom, Date, & Addressee's Address	
TOTAL Postage & Fees	\$
Postmark or Date	

Fold at line over top of envelope to the right of the return address

CERTIFIED

Z 009 667 915

MAIL

TILFORD, DOBBINS, ALEXANDER,
BUCKAWAY & BLACK, LLP

ATTORNEYS AT LAW

1400 ONE RIVERFRONT PLAZA
LOUISVILLE, KENTUCKY 40202

PHONE: (502) 584-6137
FAX: (502) 584-2318

STUART E. ALEXANDER, JR.
WILLIAM A. BUCKAWAY, JR.
HAROLD E. DILLMAN¹
CHARLES W. DOBBINS, JR.
TERRELL L. BLACK
JOHN M. NADER³
MARK W. DOBBINS
STUART E. ALEXANDER, III
SANDRA F. KEENE
C. THOMAS HECTUS¹
RANDALL S. STRAUSE⁷
JOHN A. WILMES
THOMAS J. B. HURST
H. KEVIN EDDINS¹
WILLIAM J. WALSH, IV⁶
PATRICK T. SCHMIDT
JOHN T. EVANS³
DANA M. TAYLOR

CAROLYN K. BALLEISEN²
RANDOLPH NOE¹
MICHAEL G. KAREM⁴
* Of Counsel

HENRY J. TILFORD (1880-1968)
CHARLES W. DOBBINS (1916-1992)
DONALD H. BALLEISEN (1924-1993)
LAWRENCE W. WETHERBY (1908-1994)

INDIANA OFFICE
219 N. CAPITOL AVENUE
P. O. BOX 640
CORYDON, INDIANA 47112
PHONE: (812) 738-2100

¹Also admitted in Indiana

²Also admitted in New York

³Also admitted in District of Columbia
and Maryland

⁴Also admitted in District of Columbia

⁵Also admitted in Florida and Indiana

⁶Also admitted in Georgia and Illinois

⁷Also admitted in South Carolina

October 8, 1999

Elijah and Jerry Bush
1112 Brookline Avenue
Louisville, Kentucky 40215

RE: Public Notice - Kentucky Public Service Commission/Docket No. 99-401


Dear Mr. Bush and Mr. Bush:

Tritel Communications, Inc. and Tritel Finance, Inc. ("Tritel"), have applied to the Public Service Commission of Kentucky for a Certificate of Public Convenience and Necessity to construct and operate a new facility to provide Personal Communications telecommunications service ("PCS"). The facility will include a 100 foot monopole-type structure, with attached antennas extending upward for a total height of 110 feet to be located at Iroquois High School, 4615 Taylor Boulevard, Louisville, Jefferson County, Kentucky 40215. This notification letter is provided to you pursuant to Commission's Administrative Regulations which govern construction of wireless telecommunications facilities. The monopole described in this letter is the same facility referred to in a similar notice letter you received dated August 26, 1999 for the Jefferson County Planning Commission proceeding.

The Commission invites your comments regarding the proposed construction. You also have the right to intervene in this matter. Your initial communication to the Commission should be received by the Commission within twenty (20) days of the date of this letter as shown above.

Your comments and request for intervention should be addressed to: Executive Director, Public Service Commission, P.O. Box 615, Frankfort, Kentucky 40602. Please refer to Docket No. 99-401 in your correspondence.

Sincerely,

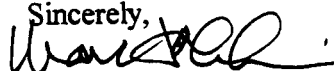

Mark W. Dobbins
Sandra F. Keene

Z 009 667 916

US Postal Service

Receipt for Certified Mail

No Insurance Coverage Provided.

Do not use for International Mail (See reverse)

Elijah and Jerry Bush
1112 Brookline Avenue
Louisville, Kentucky 40215

PS Form 3800, April 1995

Certified Fee	
Special Delivery Fee	
Restricted Delivery Fee	
Return Receipt Showing to Whom & Date Delivered	
Return Receipt Showing to Whom, Date, & Addressee's Address	
TOTAL Postage & Fees	\$
Postmark or Date	

Fold at line over top of envelope to the right of the return address

CERTIFIED

Z 009 667 916

MAIL

TILFORD, DOBBINS, ALEXANDER,
BUCKAWAY & BLACK, LLP

ATTORNEYS AT LAW

1400 ONE RIVERFRONT PLAZA
LOUISVILLE, KENTUCKY 40202

PHONE: (502) 584-6137
FAX: (502) 584-2318

STUART E. ALEXANDER, JR.
WILLIAM A. BUCKAWAY, JR.
HAROLD E. DILLMAN¹
CHARLES W. DOBBINS, JR.
TERRELL L. BLACK
JOHN M. NADER¹
MARK W. DOBBINS
STUART E. ALEXANDER, III
SANDRA F. KEENE
C. THOMAS HECTUS¹
RANDALL S. STRAUSE⁷
JOHN A. WILMES
THOMAS J. B. HURST
H. KEVIN EDDINS¹
WILLIAM J. WALSH, IV⁶
PATRICK T. SCHMIDT
JOHN T. EVANS³
DANA M. TAYLOR

CAROLYN K. BALLEISEN²
RANDOLPH NOE¹
MICHAEL G. KAREM⁴
* Of Counsel

Edward Franklin
1114 Brookline Avenue
Louisville, Kentucky 40215


RE: Public Notice - Kentucky Public Service Commission/Docket No. 99-401

Dear Mr. Franklin:

Tritel Communications, Inc. and Tritel Finance, Inc. ("Tritel"), have applied to the Public Service Commission of Kentucky for a Certificate of Public Convenience and Necessity to construct and operate a new facility to provide Personal Communications telecommunications service ("PCS"). The facility will include a 100 foot monopole-type structure, with attached antennas extending upward for a total height of 110 feet to be located at Iroquois High School, 4615 Taylor Boulevard, Louisville, Jefferson County, Kentucky 40215. This notification letter is provided to you pursuant to Commission's Administrative Regulations which govern construction of wireless telecommunications facilities. The monopole described in this letter is the same facility referred to in a similar notice letter you received dated August 26, 1999 for the Jefferson County Planning Commission proceeding.

The Commission invites your comments regarding the proposed construction. You also have the right to intervene in this matter. Your initial communication to the Commission should be received by the Commission within twenty (20) days of the date of this letter as shown above.

Your comments and request for intervention should be addressed to: Executive Director, Public Service Commission, P.O. Box 615, Frankfort, Kentucky 40602. Please refer to Docket No. 99-401 in your correspondence.

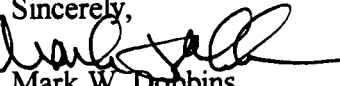Sincerely,

Mark W. Dobbins
Sandra F. Keene

HENRY J. TILFORD (1880-1968)
CHARLES W. DOBBINS (1916-1992)
DONALD H. BALLEISEN (1924-1993)
LAWRENCE W. WETHERBY (1908-1994)

INDIANA OFFICE
219 N. CAPITOL AVENUE
P. O. BOX 640
CORYDON, INDIANA 47112
PHONE: (812) 738-2100

¹Also admitted in Indiana
²Also admitted in New York
³Also admitted in District of Columbia
and Maryland
⁴Also admitted in District of Columbia
⁵Also admitted in Florida and Indiana
⁶Also admitted in Georgia and Illinois
⁷Also admitted in South Carolina

Z 009 667 917

US Postal Service

Receipt for Certified Mail

No Insurance Coverage Provided.

Do not use for International Mail (See reverse)

Edward Franklin
1114 Brookline Avenue
Louisville, Kentucky 40215

PS Form 3800, April 1995

Certified Fee	
Special Delivery Fee	
Restricted Delivery Fee	
Return Receipt Showing to Whom & Date Delivered	
Return Receipt Showing to Whom, Date, & Addressee's Address	
TOTAL Postage & Fees	\$
Postmark or Date	

Fold at line over top of envelope to the right of the return address

CERTIFIED

Z 009 667 917

MAIL

TILFORD, DOBBINS, ALEXANDER,
BUCKAWAY & BLACK, LLP

ATTORNEYS AT LAW

1400 ONE RIVERFRONT PLAZA
LOUISVILLE, KENTUCKY 40202

PHONE: (502) 584-6137
FAX: (502) 584-2318

STUART E. ALEXANDER, JR.
WILLIAM A. BUCKAWAY, JR.
HAROLD E. DILLMAN¹
CHARLES W. DOBBINS, JR.
TERRELL L. BLACK
JOHN M. NADER¹
MARK W. DOBBINS
STUART E. ALEXANDER, III
SANDRA F. KEENE
C. THOMAS HECTUS¹
RANDALL S. STRAUSE⁷
JOHN A. WILMES
THOMAS J. B. HURST
H. KEVIN EDDINS¹
WILLIAM J. WALSH, IV⁶
PATRICK T. SCHMIDT
JOHN T. EVANS³
DANA M. TAYLOR

CAROLYN K. BALLEISEN²
RANDOLPH NOE¹
MICHAEL G. KAREM⁴
** Of Counsel*

HENRY J. TILFORD (1880-1968)
CHARLES W. DOBBINS (1916-1992)
DONALD H. BALLEISEN (1924-1993)
LAWRENCE W. WETHERBY (1908-1994)

INDIANA OFFICE
219 N. CAPITOL AVENUE
P. O. BOX 640
CORYDON, INDIANA 47112
PHONE: (812) 738-2100

¹Also admitted in Indiana
²Also admitted in New York
³Also admitted in District of Columbia
and Maryland
⁴Also admitted in District of Columbia
⁵Also admitted in Florida and Indiana
⁶Also admitted in Georgia and Illinois
⁷Also admitted in South Carolina

October 8, 1999

Anthony Holmes
1116 Brookline Avenue
Louisville, Kentucky 40215


RE: Public Notice - Kentucky Public Service Commission/Docket No. 99-401

Dear Mr. Holmes:

Tritel Communications, Inc. and Tritel Finance, Inc. ("Tritel"), have applied to the Public Service Commission of Kentucky for a Certificate of Public Convenience and Necessity to construct and operate a new facility to provide Personal Communications telecommunications service ("PCS"). The facility will include a 100 foot monopole-type structure, with attached antennas extending upward for a total height of 110 feet to be located at Iroquois High School, 4615 Taylor Boulevard, Louisville, Jefferson County, Kentucky 40215. This notification letter is provided to you pursuant to Commission's Administrative Regulations which govern construction of wireless telecommunications facilities. The monopole described in this letter is the same facility referred to in a similar notice letter you received dated August 26, 1999 for the Jefferson County Planning Commission proceeding.

The Commission invites your comments regarding the proposed construction. You also have the right to intervene in this matter. Your initial communication to the Commission should be received by the Commission within twenty (20) days of the date of this letter as shown above.

Your comments and request for intervention should be addressed to: Executive Director, Public Service Commission, P.O. Box 615, Frankfort, Kentucky 40602. Please refer to Docket No. 99-401 in your correspondence.

Sincerely

Mark W. Dobbins
Sandra F. Keene

Z 009 667 918

US Postal Service

Receipt for Certified Mail

No Insurance Coverage Provided.

Do not use for International Mail (See reverse)

Anthony Holmes
1116 Brookline Avenue
Louisville, Kentucky 40215

PS Form 3800, April 1995

Certified Fee	
Special Delivery Fee	
Restricted Delivery Fee	
Return Receipt Showing to Whom & Date Delivered	
Return Receipt Showing to Whom, Date, & Addressee's Address	
TOTAL Postage & Fees	\$
Postmark or Date	

Fold at line over top of envelope to the right of the return address

CERTIFIED

Z 009 667 918

MAIL

TILFORD, DOBBINS, ALEXANDER,
BUCKAWAY & BLACK, LLP

ATTORNEYS AT LAW

1400 ONE RIVERFRONT PLAZA
LOUISVILLE, KENTUCKY 40202

PHONE: (502) 584-6137
FAX: (502) 584-2318

HENRY J. TILFORD (1880-1968)
CHARLES W. DOBBINS (1916-1992)
DONALD H. BALLEISEN (1924-1993)
LAWRENCE W. WETHERBY (1908-1994)

INDIANA OFFICE
219 N. CAPITOL AVENUE
P. O. BOX 640
CORYDON, INDIANA 47112
PHONE: (812) 738-2100

¹Also admitted in Indiana

²Also admitted in New York

³Also admitted in District of Columbia
and Maryland

⁴Also admitted in District of Columbia

⁵Also admitted in Florida and Indiana

⁶Also admitted in Georgia and Illinois

⁷Also admitted in South Carolina

STUART E. ALEXANDER, JR.
WILLIAM A. BUCKAWAY, JR.
HAROLD E. DILLMAN¹
CHARLES W. DOBBINS, JR.
TERRELL L. BLACK
JOHN M. NADER³
MARK W. DOBBINS
STUART E. ALEXANDER, III
SANDRA F. KEENE
C. THOMAS HECTUS¹
RANDALL S. STRAUSE⁷
JOHN A. WILMES
THOMAS J. B. HURST
H. KEVIN EDDINS¹
WILLIAM J. WALSH, IV⁶
PATRICK T. SCHMIDT
JOHN T. EVANS⁵
DANA M. TAYLOR

CAROLYN K. BALLEISEN^{2*}
RANDOLPH NOE¹
MICHAEL G. KAREM^{4*}
^{*}Of Counsel

October 8, 1999

Dever Properties, Inc.
1629 Belmar Drive
Louisville, Kentucky 40213


RE: Public Notice - Kentucky Public Service Commission/Docket No. 99-401

Dear Sir or Madam:

Tritel Communications, Inc. and Tritel Finance, Inc. ("Tritel"), have applied to the Public Service Commission of Kentucky for a Certificate of Public Convenience and Necessity to construct and operate a new facility to provide Personal Communications telecommunications service ("PCS"). The facility will include a 100 foot monopole-type structure, with attached antennas extending upward for a total height of 110 feet to be located at Iroquois High School, 4615 Taylor Boulevard, Louisville, Jefferson County, Kentucky 40215. This notification letter is provided to you pursuant to Commission's Administrative Regulations which govern construction of wireless telecommunications facilities. The monopole described in this letter is the same facility referred to in a similar notice letter you received dated August 26, 1999 for the Jefferson County Planning Commission proceeding.

The Commission invites your comments regarding the proposed construction. You also have the right to intervene in this matter. Your initial communication to the Commission should be received by the Commission within twenty (20) days of the date of this letter as shown above.

Your comments and request for intervention should be addressed to: Executive Director, Public Service Commission, P.O. Box 615, Frankfort, Kentucky 40602. Please refer to Docket No. 99-401 in your correspondence.

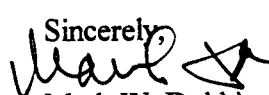Sincerely,

Mark W. Dobbins
Sandra F. Keene

Z 009 667 919

US Postal Service
Receipt for Certified Mail

No Insurance Coverage Provided.

Do not use for International Mail (See reverse)

Dever Properties, Inc.
1629 Belmar Drive
Louisville, Kentucky 40213

PS Form 3800, April 1995

Certified Fee	
Special Delivery Fee	
Restricted Delivery Fee	
Return Receipt Showing to Whom & Date Delivered	
Return Receipt Showing to Whom, Date, & Addressee's Address	
TOTAL Postage & Fees	\$
Postmark or Date	

Fold at line over top of envelope to the right of the return address

CERTIFIED

Z 009 667 919

MAIL

TILFORD, DOBBINS, ALEXANDER,
BUCKAWAY & BLACK, LLP

ATTORNEYS AT LAW

1400 ONE RIVERFRONT PLAZA
LOUISVILLE, KENTUCKY 40202

PHONE: (502) 584-6137
FAX: (502) 584-2318

STUART E. ALEXANDER, JR.
WILLIAM A. BUCKAWAY, JR.
HAROLD E. DILLMAN¹
CHARLES W. DOBBINS, JR.
TERRELL L. BLACK
JOHN M. NADER³
MARK W. DOBBINS
STUART E. ALEXANDER, III
SANDRA F. KEENE
C. THOMAS HECTUS¹
RANDALL S. STRAUSE⁷
JOHN A. WILMES
THOMAS J. B. HURST
H. KEVIN EDDINS¹
WILLIAM J. WALSH, IV⁶
PATRICK T. SCHMIDT
JOHN T. EVANS⁵
DANA M. TAYLOR

CAROLYN K. BALLEISEN²
RANDOLPH NOE²
MICHAEL G. KAREM⁴
^{*} Of Counsel

HENRY J. TILFORD (1880-1968)
CHARLES W. DOBBINS (1916-1992)
DONALD H. BALLEISEN (1924-1993)
LAWRENCE W. WETHERBY (1908-1994)

INDIANA OFFICE
219 N. CAPITOL AVENUE
P. O. BOX 640
CORYDON, INDIANA 47112
PHONE: (812) 738-2100

¹Also admitted in Indiana

²Also admitted in New York

³Also admitted in District of Columbia
and Maryland

⁴Also admitted in District of Columbia

⁵Also admitted in Florida and Indiana

⁶Also admitted in Georgia and Illinois

⁷Also admitted in South Carolina

October 8, 1999

Jessee Swift
1025 Brookline Avenue
Louisville, Kentucky 40215

RE: Public Notice - Kentucky Public Service Commission/Docket No. 99-401

Dear Ms. Swift:

Tritel Communications, Inc. and Tritel Finance, Inc. ("Tritel"), have applied to the Public Service Commission of Kentucky for a Certificate of Public Convenience and Necessity to construct and operate a new facility to provide Personal Communications telecommunications service ("PCS"). The facility will include a 100 foot monopole-type structure, with attached antennas extending upward for a total height of 110 feet to be located at Iroquois High School, 4615 Taylor Boulevard, Louisville, Jefferson County, Kentucky 40215. This notification letter is provided to you pursuant to Commission's Administrative Regulations which govern construction of wireless telecommunications facilities. The monopole described in this letter is the same facility referred to in a similar notice letter you received dated August 26, 1999 for the Jefferson County Planning Commission proceeding.

The Commission invites your comments regarding the proposed construction. You also have the right to intervene in this matter. Your initial communication to the Commission should be received by the Commission within twenty (20) days of the date of this letter as shown above.

Your comments and request for intervention should be addressed to: Executive Director, Public Service Commission, P.O. Box 615, Frankfort, Kentucky 40602. Please refer to **Docket No. 99-401** in your correspondence.

Sincerely,



Mark W. Dobbins
Sandra F. Keene

Z 009 667 920

US Postal Service

Receipt for Certified Mail

No Insurance Coverage Provided.

Do not use for International Mail (See reverse)

Jessee Swift

1025 Brookline Avenue

Louisville, Kentucky 40215

PS Form 3800, April 1995

Certified Fee	
Special Delivery Fee	
Restricted Delivery Fee	
Return Receipt Showing to Whom & Date Delivered	
Return Receipt Showing to Whom, Date, & Addressee's Address	
TOTAL Postage & Fees	\$
Postmark or Date	

Fold at line over top of envelope to the right of the return address

CERTIFIED

Z 009 667 920

MAIL

TILFORD, DOBBINS, ALEXANDER,
BUCKAWAY & BLACK, LLP

ATTORNEYS AT LAW

1400 ONE RIVERFRONT PLAZA
LOUISVILLE, KENTUCKY 40202

PHONE: (502) 584-6137
FAX: (502) 584-2318

STUART E. ALEXANDER, JR.
WILLIAM A. BUCKAWAY, JR.
HAROLD E. DILLMAN¹
CHARLES W. DOBBINS, JR.
TERRELL L. BLACK
JOHN M. NADER¹
MARK W. DOBBINS
STUART E. ALEXANDER, III
SANDRA F. KEENE
C. THOMAS HECTUS¹
RANDALL S. STRAUSE⁷
JOHN A. WILMES
THOMAS J. B. HURST
H. KEVIN EDDINS¹
WILLIAM J. WALSH, IV⁶
PATRICK T. SCHMIDT
JOHN T. EVANS⁵
DANA M. TAYLOR

CAROLYN K. BALLEISEN²
RANDOLPH NOE¹
MICHAEL G. KAREM⁴
• Of Counsel

HENRY J. TILFORD (1880-1968)
CHARLES W. DOBBINS (1916-1992)
DONALD H. BALLEISEN (1924-1993)
LAWRENCE W. WETHERBY (1908-1994)

INDIANA OFFICE
219 N. CAPITOL AVENUE
P. O. BOX 640
CORYDON, INDIANA 47112
PHONE: (812) 738-2100

¹Also admitted in Indiana
²Also admitted in New York
³Also admitted in District of Columbia
and Maryland
⁴Also admitted in District of Columbia
⁵Also admitted in Florida and Indiana
⁶Also admitted in Georgia and Illinois
⁷Also admitted in South Carolina

October 8, 1999

Dever Properties, Inc.
1629 Belmar Drive
Louisville, Kentucky 40213


RE: Public Notice - Kentucky Public Service Commission/Docket No. 99-401

Dear Sir or Madam:

Tritel Communications, Inc. and Tritel Finance, Inc. ("Tritel"), have applied to the Public Service Commission of Kentucky for a Certificate of Public Convenience and Necessity to construct and operate a new facility to provide Personal Communications telecommunications service ("PCS"). The facility will include a 100 foot monopole-type structure, with attached antennas extending upward for a total height of 110 feet to be located at Iroquois High School, 4615 Taylor Boulevard, Louisville, Jefferson County, Kentucky 40215. This notification letter is provided to you pursuant to Commission's Administrative Regulations which govern construction of wireless telecommunications facilities. The monopole described in this letter is the same facility referred to in a similar notice letter you received dated August 26, 1999 for the Jefferson County Planning Commission proceeding.

The Commission invites your comments regarding the proposed construction. You also have the right to intervene in this matter. Your initial communication to the Commission should be received by the Commission within twenty (20) days of the date of this letter as shown above.

Your comments and request for intervention should be addressed to: Executive Director, Public Service Commission, P.O. Box 615, Frankfort, Kentucky 40602. Please refer to **Docket No. 99-401** in your correspondence.

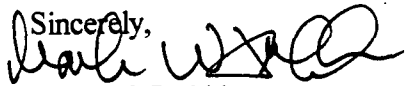Sincerely,

Mark W. Dobbins
Sandra F. Keene

Z 009 6 921

US Postal Service

Receipt for Certified Mail

No Insurance Coverage Provided.

Do not use for International Mail (See reverse)

Dever Properties, Inc.
1629 Belmar Drive
Louisville, Kentucky 40213

PS Form 3800, April 1995

Certified Fee	
Special Delivery Fee	
Restricted Delivery Fee	
Return Receipt Showing to Whom & Date Delivered	
Return Receipt Showing to Whom, Date, & Addressee's Address	
TOTAL Postage & Fees	\$
Postmark or Date	

Fold at line over top of envelope to the right of the return address

CERTIFIED

Z 009 667 921

MAIL

TILFORD, DOBBINS, ALEXANDER,
BUCKAWAY & BLACK, LLP

ATTORNEYS AT LAW

1400 ONE RIVERFRONT PLAZA
LOUISVILLE, KENTUCKY 40202

PHONE: (502) 584-6137
FAX: (502) 584-2318

HENRY J. TILFORD (1880-1968)
CHARLES W. DOBBINS (1916-1992)
DONALD H. BALLEISEN (1924-1993)
LAWRENCE W. WETHERBY (1908-1994)

INDIANA OFFICE
219 N. CAPITOL AVENUE
P. O. BOX 640
CORYDON, INDIANA 47112
PHONE: (812) 738-2100

¹Also admitted in Indiana
²Also admitted in New York
³Also admitted in District of Columbia
and Maryland
⁴Also admitted in District of Columbia
⁵Also admitted in Florida and Indiana
⁶Also admitted in Georgia and Illinois
⁷Also admitted in South Carolina

STUART E. ALEXANDER, JR.
WILLIAM A. BUCKAWAY, JR.
HAROLD E. DILLMAN¹
CHARLES W. DOBBINS, JR.
TERRELL L. BLACK
JOHN M. NADER¹
MARK W. DOBBINS
STUART E. ALEXANDER, III
SANDRA F. KEENE
C. THOMAS HECTUS¹
RANDALL S. STRAUSE⁷
JOHN A. WILMES
THOMAS J. B. HURST
H. KEVIN EDDINS¹
WILLIAM J. WALSH, IV⁶
PATRICK T. SCHMIDT
JOHN T. EVANS³
DANA M. TAYLOR

CAROLYN K. BALLEISEN²
RANDOLPH NOE¹
MICHAEL G. KAREM⁴
* Of Counsel

October 8, 1999

C.L. & Ida Luna
1019 Brookline Avenue
Louisville, Kentucky 40215


RE: Public Notice - Kentucky Public Service Commission/Docket No. 99-401

Dear Mr. and Mrs. Luna:

Tritel Communications, Inc. and Tritel Finance, Inc. ("Tritel"), have applied to the Public Service Commission of Kentucky for a Certificate of Public Convenience and Necessity to construct and operate a new facility to provide Personal Communications telecommunications service ("PCS"). The facility will include a 100 foot monopole-type structure, with attached antennas extending upward for a total height of 110 feet to be located at Iroquois High School, 4615 Taylor Boulevard, Louisville, Jefferson County, Kentucky 40215. This notification letter is provided to you pursuant to Commission's Administrative Regulations which govern construction of wireless telecommunications facilities. The monopole described in this letter is the same facility referred to in a similar notice letter you received dated August 26, 1999 for the Jefferson County Planning Commission proceeding.

The Commission invites your comments regarding the proposed construction. You also have the right to intervene in this matter. Your initial communication to the Commission should be received by the Commission within twenty (20) days of the date of this letter as shown above.

Your comments and request for intervention should be addressed to: Executive Director, Public Service Commission, P.O. Box 615, Frankfort, Kentucky 40602. Please refer to Docket No. 99-401 in your correspondence.

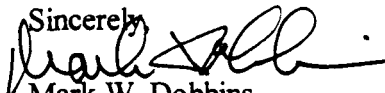Sincerely,

Mark W. Dobbins
Sandra F. Keene

Z 009 667 922

US Postal Service
Receipt for Certified Mail
No Insurance Coverage Provided.
Do not use for International Mail (See reverse)

C.L. & Ida Luna
1019 Brookline Avenue
Louisville, Kentucky 40215

PS Form 3800, April 1995

Certified Fee	
Special Delivery Fee	
Restricted Delivery Fee	
Return Receipt Showing to Whom & Date Delivered	
Return Receipt Showing to Whom, Date, & Addressee's Address	
TOTAL Postage & Fees	\$
Postmark or Date	

Fold at line over top of envelope to the right of the return address

CERTIFIED

Z 009 667 922

MAIL

TILFORD, DOBBINS, ALEXANDER,
BUCKAWAY & BLACK, LLP

ATTORNEYS AT LAW

1400 ONE RIVERFRONT PLAZA
LOUISVILLE, KENTUCKY 40202

PHONE: (502) 584-6137
FAX: (502) 584-2318

STUART E. ALEXANDER, JR.
WILLIAM A. BUCKAWAY, JR.
HAROLD E. DILLMAN¹
CHARLES W. DOBBINS, JR.
TERRELL L. BLACK
JOHN M. NADER¹
MARK W. DOBBINS
STUART E. ALEXANDER, III
SANDRA F. KEENE
C. THOMAS HECTUS¹
RANDALL S. STRAUSE⁷
JOHN A. WILMES
THOMAS J. B. HURST
H. KEVIN EDDINS¹
WILLIAM J. WALSH, IV⁶
PATRICK T. SCHMIDT
JOHN T. EVANS³
DANA M. TAYLOR

CAROLYN K. BALLEISEN²
RANDOLPH NOE¹
MICHAEL G. KAREM⁴
** Of Counsel*

Gloria Detherage
1015 Brookline Avenue
Louisville, Kentucky 40215


RE: Public Notice - Kentucky Public Service Commission/Docket No. 99-401

Dear Ms. Detherage:

Tritel Communications, Inc. and Tritel Finance, Inc. ("Tritel"), have applied to the Public Service Commission of Kentucky for a Certificate of Public Convenience and Necessity to construct and operate a new facility to provide Personal Communications telecommunications service ("PCS"). The facility will include a 100 foot monopole-type structure, with attached antennas extending upward for a total height of 110 feet to be located at Iroquois High School, 4615 Taylor Boulevard, Louisville, Jefferson County, Kentucky 40215. This notification letter is provided to you pursuant to Commission's Administrative Regulations which govern construction of wireless telecommunications facilities. The monopole described in this letter is the same facility referred to in a similar notice letter you received dated August 26, 1999 for the Jefferson County Planning Commission proceeding.

The Commission invites your comments regarding the proposed construction. You also have the right to intervene in this matter. Your initial communication to the Commission should be received by the Commission within twenty (20) days of the date of this letter as shown above.

Your comments and request for intervention should be addressed to: Executive Director, Public Service Commission, P.O. Box 615, Frankfort, Kentucky 40602. Please refer to **Docket No. 99-401** in your correspondence.

Sincerely,

Mark W. Dobbins
Sandra F. Keene

HENRY J. TILFORD (1880-1968)
CHARLES W. DOBBINS (1916-1992)
DONALD H. BALLEISEN (1924-1993)
LAWRENCE W. WETHERBY (1908-1994)

INDIANA OFFICE
219 N. CAPITOL AVENUE
P. O. BOX 640
CORYDON, INDIANA 47112
PHONE: (812) 738-2100

¹Also admitted in Indiana
²Also admitted in New York
³Also admitted in District of Columbia
and Maryland
⁴Also admitted in District of Columbia
⁵Also admitted in Florida and Indiana
⁶Also admitted in Georgia and Illinois
⁷Also admitted in South Carolina

Z 009 667 923

US Postal Service

Receipt for Certified Mail

No Insurance Coverage Provided.

Do not use for International Mail (*See reverse*)

Gloria Detherage
1015 Brookline Avenue
Louisville, Kentucky 40215

PS Form 3800, April 1995

Certified Fee	
Special Delivery Fee	
Restricted Delivery Fee	
Return Receipt Showing to Whom & Date Delivered	
Return Receipt Showing to Whom, Date, & Addressee's Address	
TOTAL Postage & Fees	\$
Postmark or Date	

Fold at line over top of envelope to the right of the return address

CERTIFIED

Z 009 667 923

MAIL

TILFORD, DOBBINS, ALEXANDER,
BUCKAWAY & BLACK, LLP

ATTORNEYS AT LAW

1400 ONE RIVERFRONT PLAZA
LOUISVILLE, KENTUCKY 40202

PHONE: (502) 584-6137
FAX: (502) 584-2318

HENRY J. TILFORD (1880-1968)
CHARLES W. DOBBINS (1916-1992)
DONALD H. BALLEISEN (1924-1993)
LAWRENCE W. WETHERBY (1908-1994)

INDIANA OFFICE
219 N. CAPITOL AVENUE
P. O. BOX 640
CORYDON, INDIANA 47112
PHONE: (812) 738-2100

¹Also admitted in Indiana
²Also admitted in New York
³Also admitted in District of Columbia
and Maryland
⁴Also admitted in District of Columbia
⁵Also admitted in Florida and Indiana
⁶Also admitted in Georgia and Illinois
⁷Also admitted in South Carolina

STUART E. ALEXANDER, JR.
WILLIAM A. BUCKAWAY, JR.
HAROLD E. DILLMAN¹
CHARLES W. DOBBINS, JR.
TERRELL L. BLACK
JOHN M. NADER³
MARK W. DOBBINS
STUART E. ALEXANDER, III
SANDRA F. KEENE
C. THOMAS HECTUS¹
RANDALL S. STRAUSE⁷
JOHN A. WILMES
THOMAS J. B. HURST
H. KEVIN EDDINS¹
WILLIAM J. WALSH, IV⁶
PATRICK T. SCHMIDT
JOHN T. EVANS⁵
DANA M. TAYLOR

CAROLYN K. BALLEISEN²
RANDOLPH NOE¹
MICHAEL G. KAREM⁴
^{*}Of Counsel

October 8, 1999

Robert & Sondra Goodman
1013 Brookline Avenue
Louisville, Kentucky 40215

RE: Public Notice - Kentucky Public Service Commission/Docket No. 99-401


Dear Mr. and Mrs. Goodman:

Tritel Communications, Inc. and Tritel Finance, Inc. ("Tritel"), have applied to the Public Service Commission of Kentucky for a Certificate of Public Convenience and Necessity to construct and operate a new facility to provide Personal Communications telecommunications service ("PCS"). The facility will include a 100 foot monopole-type structure, with attached antennas extending upward for a total height of 110 feet to be located at Iroquois High School, 4615 Taylor Boulevard, Louisville, Jefferson County, Kentucky 40215. This notification letter is provided to you pursuant to Commission's Administrative Regulations which govern construction of wireless telecommunications facilities. The monopole described in this letter is the same facility referred to in a similar notice letter you received dated August 26, 1999 for the Jefferson County Planning Commission proceeding.

The Commission invites your comments regarding the proposed construction. You also have the right to intervene in this matter. Your initial communication to the Commission should be received by the Commission within twenty (20) days of the date of this letter as shown above.

Your comments and request for intervention should be addressed to: Executive Director, Public Service Commission, P.O. Box 615, Frankfort, Kentucky 40602. Please refer to Docket No. 99-401 in your correspondence.

Sincerely,

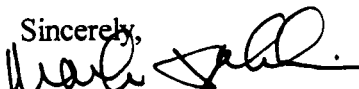
Mark W. Dobbins
Sandra F. Keene

Z 009 667 924

US Postal Service

Receipt for Certified Mail

No Insurance Coverage Provided.

Do not use for International Mail (See reverse)

Robert & Sondra Goodman
1013 Brookline Avenue
Louisville, Kentucky 40215

PS Form 3800, April 1995

Certified Fee	
Special Delivery Fee	
Restricted Delivery Fee	
Return Receipt Showing to Whom & Date Delivered	
Return Receipt Showing to Whom, Date, & Addressee's Address	
TOTAL Postage & Fees	\$
Postmark or Date	

Fold at line over top of envelope to the right of the return address

CERTIFIED

Z 009 667 924

MAIL

TILFORD, DOBBINS, ALEXANDER,
BUCKAWAY & BLACK, LLP

ATTORNEYS AT LAW

1400 ONE RIVERFRONT PLAZA
LOUISVILLE, KENTUCKY 40202

PHONE: (502) 584-6137
FAX: (502) 584-2318

HENRY J. TILFORD (1880-1968)
CHARLES W. DOBBINS (1916-1992)
DONALD H. BALLEISEN (1924-1993)
LAWRENCE W. WETHERBY (1908-1994)

INDIANA OFFICE
219 N. CAPITOL AVENUE
P. O. BOX 640
CORYDON, INDIANA 47112
PHONE: (812) 738-2100

¹Also admitted in Indiana

²Also admitted in New York

³Also admitted in District of Columbia
and Maryland

⁴Also admitted in District of Columbia

⁵Also admitted in Florida and Indiana

⁶Also admitted in Georgia and Illinois

⁷Also admitted in South Carolina

STUART E. ALEXANDER, JR.
WILLIAM A. BUCKAWAY, JR.
HAROLD E. DILLMAN¹
CHARLES W. DOBBINS, JR.
TERRELL L. BLACK
JOHN M. NADER³
MARK W. DOBBINS
STUART E. ALEXANDER, III
SANDRA F. KEENE
C. THOMAS HECTUS¹
RANDALL S. STRAUSE⁷
JOHN A. WILMES
THOMAS J. B. HURST
H. KEVIN EDDINS¹
WILLIAM J. WALSH, IV⁶
PATRICK T. SCHMIDT
JOHN T. EVANS⁵
DANA M. TAYLOR

CAROLYN K. BALLEISEN²
RANDOLPH NOE¹
MICHAEL G. KAREM⁴

*Of Counsel

Brookline Association
1220 East Broadway
Louisville, Kentucky 40204


RE: Public Notice - Kentucky Public Service Commission/Docket No. 99-401

Dear Sir or Madam:

Tritel Communications, Inc. and Tritel Finance, Inc. ("Tritel"), have applied to the Public Service Commission of Kentucky for a Certificate of Public Convenience and Necessity to construct and operate a new facility to provide Personal Communications telecommunications service ("PCS"). The facility will include a 100 foot monopole-type structure, with attached antennas extending upward for a total height of 110 feet to be located at Iroquois High School, 4615 Taylor Boulevard, Louisville, Jefferson County, Kentucky 40215. This notification letter is provided to you pursuant to Commission's Administrative Regulations which govern construction of wireless telecommunications facilities. The monopole described in this letter is the same facility referred to in a similar notice letter you received dated August 26, 1999 for the Jefferson County Planning Commission proceeding.

The Commission invites your comments regarding the proposed construction. You also have the right to intervene in this matter. Your initial communication to the Commission should be received by the Commission within twenty (20) days of the date of this letter as shown above.

Your comments and request for intervention should be addressed to: Executive Director, Public Service Commission, P.O. Box 615, Frankfort, Kentucky 40602. Please refer to **Docket No. 99-401** in your correspondence.

Sincerely,

Mark W. Dobbins
Sandra F. Keene

Z 009 667 925

US Postal Service

Receipt for Certified Mail

No Insurance Coverage Provided.

Do not use for International Mail (See reverse)

Brookline Association
1220 East Broadway
Louisville, Kentucky 40204

PS Form 3800, April 1995

Certified Fee	
Special Delivery Fee	
Restricted Delivery Fee	
Return Receipt Showing to Whom & Date Delivered	
Return Receipt Showing to Whom, Date, & Addressee's Address	
TOTAL Postage & Fees	\$
Postmark or Date	

Fold at line over top of envelope to the right of the return address

CERTIFIED

Z 009 667 925

MAIL

TILFORD, DOBBINS, ALEXANDER,
BUCKAWAY & BLACK, LLP

ATTORNEYS AT LAW

1400 ONE RIVERFRONT PLAZA
LOUISVILLE, KENTUCKY 40202

PHONE: (502) 584-6137
FAX: (502) 584-2318

STUART E. ALEXANDER, JR.
WILLIAM A. BUCKAWAY, JR.
HAROLD E. DILLMAN¹
CHARLES W. DOBBINS, JR.
TERRELL L. BLACK
JOHN M. NADER³
MARK W. DOBBINS
STUART E. ALEXANDER, III
SANDRA F. KEENE
C. THOMAS HECTUS¹
RANDALL S. STRAUSE⁷
JOHN A. WILMES
THOMAS J. B. HURST
H. KEVIN EDDINS¹
WILLIAM J. WALSH, IV⁶
PATRICK T. SCHMIDT
JOHN T. EVANS³
DANA M. TAYLOR

CAROLYN K. BALLEISEN²
RANDOLPH NOE¹
MICHAEL G. KAREM⁴
⁵ Of Counsel

Linda Armstrong
4909 Peach Tree Avenue
Louisville, Kentucky 40214

RE: Public Notice - Kentucky Public Service Commission/Docket No. 99-401


Dear Ms. Armstrong:

Tritel Communications, Inc. and Tritel Finance, Inc. ("Tritel"), have applied to the Public Service Commission of Kentucky for a Certificate of Public Convenience and Necessity to construct and operate a new facility to provide Personal Communications telecommunications service ("PCS"). The facility will include a 100 foot monopole-type structure, with attached antennas extending upward for a total height of 110 feet to be located at Iroquois High School, 4615 Taylor Boulevard, Louisville, Jefferson County, Kentucky 40215. This notification letter is provided to you pursuant to Commission's Administrative Regulations which govern construction of wireless telecommunications facilities. The monopole described in this letter is the same facility referred to in a similar notice letter you received dated August 26, 1999 for the Jefferson County Planning Commission proceeding.

The Commission invites your comments regarding the proposed construction. You also have the right to intervene in this matter. Your initial communication to the Commission should be received by the Commission within twenty (20) days of the date of this letter as shown above.

Your comments and request for intervention should be addressed to: Executive Director, Public Service Commission, P.O. Box 615, Frankfort, Kentucky 40602. Please refer to Docket No. 99-401 in your correspondence.

Sincerely,

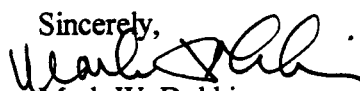

Mark W. Dobbins
Sandra F. Keene

HENRY J. TILFORD (1880-1968)
CHARLES W. DOBBINS (1916-1992)
DONALD H. BALLEISEN (1924-1993)
LAWRENCE W. WETHERBY (1908-1994)

INDIANA OFFICE
219 N. CAPITOL AVENUE
P. O. BOX 640
CORYDON, INDIANA 47112
PHONE: (812) 738-2100

¹Also admitted in Indiana
²Also admitted in New York
³Also admitted in District of Columbia
and Maryland
⁴Also admitted in District of Columbia
⁵Also admitted in Florida and Indiana
⁶Also admitted in Georgia and Illinois
⁷Also admitted in South Carolina

Z 009 667 921

US Postal Service

Receipt for Certified Mail

No Insurance Coverage Provided.

Do not use for International Mail (See reverse)

Linda Armstrong
4909 Peach Tree Avenue
Louisville, Kentucky 40214

PS Form 3800, April 1995

Certified Fee	
Special Delivery Fee	
Restricted Delivery Fee	
Return Receipt Showing to Whom & Date Delivered	
Return Receipt Showing to Whom, Date, & Addressee's Address	
TOTAL Postage & Fees	\$
Postmark or Date	

Fold at line over top of envelope to the right of the return address

CERTIFIED

Z 009 667 926

MAIL

TILFORD, DOBBINS, ALEXANDER,
BUCKAWAY & BLACK, LLP

ATTORNEYS AT LAW

1400 ONE RIVERFRONT PLAZA
LOUISVILLE, KENTUCKY 40202

PHONE: (502) 584-6137
FAX: (502) 584-2318

STUART E. ALEXANDER, JR.
WILLIAM A. BUCKAWAY, JR.
HAROLD E. DILLMAN¹
CHARLES W. DOBBINS, JR.
TERRELL L. BLACK
JOHN M. NADER³
MARK W. DOBBINS
STUART E. ALEXANDER, III
SANDRA F. KEENE
C. THOMAS HECTUS¹
RANDALL S. STRAUSE⁷
JOHN A. WILMES
THOMAS J. B. HURST
H. KEVIN EDDINS¹
WILLIAM J. WALSH, IV⁶
PATRICK T. SCHMIDT
JOHN T. EVANS⁵
DANA M. TAYLOR

CAROLYN K. BALLEISEN²
RANDOLPH NOE¹
MICHAEL G. KAREM⁴
** Of Counsel*

HENRY J. TILFORD (1880-1968)
CHARLES W. DOBBINS (1916-1992)
DONALD H. BALLEISEN (1924-1993)
LAWRENCE W. WETHERBY (1908-1994)

INDIANA OFFICE
219 N. CAPITOL AVENUE
P. O. BOX 640
CORYDON, INDIANA 47112
PHONE: (812) 738-2100

¹Also admitted in Indiana
²Also admitted in New York
³Also admitted in District of Columbia
and Maryland
⁴Also admitted in District of Columbia
⁵Also admitted in Florida and Indiana
⁶Also admitted in Georgia and Illinois
⁷Also admitted in South Carolina

October 8, 1999

Douglas & Donna Pohl
2828 Tremont Drive
Louisville, Kentucky 40205

RE: Public Notice - Kentucky Public Service Commission/Docket No. 99-401

Dear Mr. and Mrs. Pohl:

Tritel Communications, Inc. and Tritel Finance, Inc. ("Tritel"), have applied to the Public Service Commission of Kentucky for a Certificate of Public Convenience and Necessity to construct and operate a new facility to provide Personal Communications telecommunications service ("PCS"). The facility will include a 100 foot monopole-type structure, with attached antennas extending upward for a total height of 110 feet to be located at Iroquois High School, 4615 Taylor Boulevard, Louisville, Jefferson County, Kentucky 40215. This notification letter is provided to you pursuant to Commission's Administrative Regulations which govern construction of wireless telecommunications facilities. The monopole described in this letter is the same facility referred to in a similar notice letter you received dated August 26, 1999 for the Jefferson County Planning Commission proceeding.

The Commission invites your comments regarding the proposed construction. You also have the right to intervene in this matter. Your initial communication to the Commission should be received by the Commission within twenty (20) days of the date of this letter as shown above.

Your comments and request for intervention should be addressed to: Executive Director, Public Service Commission, P.O. Box 615, Frankfort, Kentucky 40602. Please refer to **Docket No. 99-401** in your correspondence.

Sincerely,


Mark W. Dobbins
Sandra F. Keene

Z 009 667 927

US Postal Service

Receipt for Certified Mail

No Insurance Coverage Provided.

Do not use for International Mail (See reverse)

Douglas & Donna Pohl
2828 Tremont Drive
Louisville, Kentucky 40205

PS Form 3800, April 1995

Certified Fee	
Special Delivery Fee	
Restricted Delivery Fee	
Return Receipt Showing to Whom & Date Delivered	
Return Receipt Showing to Whom, Date, & Addressee's Address	
TOTAL Postage & Fees	\$
Postmark or Date	

Fold at line over top of envelope to the right of the return address

CERTIFIED

Z 009 667 927

MAIL

TILFORD, DOBBINS, ALEXANDER,
BUCKAWAY & BLACK, LLP

ATTORNEYS AT LAW

1400 ONE RIVERFRONT PLAZA
LOUISVILLE, KENTUCKY 40202

PHONE: (502) 584-6137
FAX: (502) 584-2318

HENRY J. TILFORD (1880-1968)
CHARLES W. DOBBINS (1916-1992)
DONALD H. BALLEISEN (1924-1993)
LAWRENCE W. WETHERBY (1908-1994)

INDIANA OFFICE
219 N. CAPITOL AVENUE
P. O. BOX 640
CORYDON, INDIANA 47112
PHONE: (812) 738-2100

¹Also admitted in Indiana

²Also admitted in New York

³Also admitted in District of Columbia
and Maryland

⁴Also admitted in District of Columbia

⁵Also admitted in Florida and Indiana

⁶Also admitted in Georgia and Illinois

⁷Also admitted in South Carolina

STUART E. ALEXANDER, JR.
WILLIAM A. BUCKAWAY, JR.
HAROLD E. DILLMAN¹
CHARLES W. DOBBINS, JR.
TERRELL L. BLACK
JOHN M. NADER³
MARK W. DOBBINS
STUART E. ALEXANDER, III
SANDRA F. KEENE
C. THOMAS HECTUS¹
RANDALL S. STRAUSE⁷
JOHN A. WILMES
THOMAS J. B. HURST
H. KEVIN EDDINS¹
WILLIAM J. WALSH, IV⁶
PATRICK T. SCHMIDT
JOHN T. EVANS⁵
DANA M. TAYLOR

CAROLYN K. BALLEISEN²
RANDOLPH NOE¹
MICHAEL G. KAREM⁴
* Of Counsel

October 8, 1999

J. Dan Spalding
1720 Sanders Lane
Louisville, Kentucky 40216


RE: Public Notice - Kentucky Public Service Commission/Docket No. 99-401

Dear Mr. Spalding:

Tritel Communications, Inc. and Tritel Finance, Inc. ("Tritel"), have applied to the Public Service Commission of Kentucky for a Certificate of Public Convenience and Necessity to construct and operate a new facility to provide Personal Communications telecommunications service ("PCS"). The facility will include a 100 foot monopole-type structure, with attached antennas extending upward for a total height of 110 feet to be located at Iroquois High School, 4615 Taylor Boulevard, Louisville, Jefferson County, Kentucky 40215. This notification letter is provided to you pursuant to Commission's Administrative Regulations which govern construction of wireless telecommunications facilities. The monopole described in this letter is the same facility referred to in a similar notice letter you received dated August 26, 1999 for the Jefferson County Planning Commission proceeding.

The Commission invites your comments regarding the proposed construction. You also have the right to intervene in this matter. Your initial communication to the Commission should be received by the Commission within twenty (20) days of the date of this letter as shown above.

Your comments and request for intervention should be addressed to: Executive Director, Public Service Commission, P.O. Box 615, Frankfort, Kentucky 40602. Please refer to Docket No. 99-401 in your correspondence.

Sincerely,

Mark W. Dobbins
Sandra F. Keene

Z 009 667 928

US Postal Service
Receipt for Certified Mail
No Insurance Coverage Provided.
Do not use for International Mail (See reverse)

J. Dan Spalding
1720 Sanders Lane
Louisville, Kentucky 40216

PS Form 3800, April 1995

Certified Fee	
Special Delivery Fee	
Restricted Delivery Fee	
Return Receipt Showing to Whom & Date Delivered	
Return Receipt Showing to Whom, Date, & Addressee's Address	
TOTAL Postage & Fees	\$
Postmark or Date	

Fold at line over top of envelope to the right of the return address

CERTIFIED

Z 009 667 928

MAIL

40216
1720
Sanders Lane

TILFORD, DOBBINS, ALEXANDER,
BUCKAWAY & BLACK, LLP

ATTORNEYS AT LAW

1400 ONE RIVERFRONT PLAZA
LOUISVILLE, KENTUCKY 40202

PHONE: (502) 584-6137
FAX: (502) 584-2318

STUART E. ALEXANDER, JR.
WILLIAM A. BUCKAWAY, JR.
HAROLD E. DILLMAN¹
CHARLES W. DOBBINS, JR.
TERRELL L. BLACK
JOHN M. NADER¹
MARK W. DOBBINS
STUART E. ALEXANDER, III
SANDRA F. KEENE
C. THOMAS HECTUS¹
RANDALL S. STRAUSE⁷
JOHN A. WILMES
THOMAS J. B. HURST
H. KEVIN EDDINS¹
WILLIAM J. WALSH, IV⁶
PATRICK T. SCHMIDT
JOHN T. EVANS¹
DANA M. TAYLOR

CAROLYN K. BALLEISEN²
RANDOLPH NOE¹
MICHAEL G. KAREM⁴
^{• Of Counsel}

HENRY J. TILFORD (1880-1968)
CHARLES W. DOBBINS (1916-1992)
DONALD H. BALLEISEN (1924-1993)
LAWRENCE W. WETHERBY (1908-1994)

INDIANA OFFICE
219 N. CAPITOL AVENUE
P. O. BOX 640
CORYDON, INDIANA 47112
PHONE: (812) 738-2100

¹Also admitted in Indiana
²Also admitted in New York
³Also admitted in District of Columbia
and Maryland
⁴Also admitted in District of Columbia
⁵Also admitted in Florida and Indiana
⁶Also admitted in Georgia and Illinois
⁷Also admitted in South Carolina

October 8, 1999

Mayor David Armstrong
601 West Jefferson Street
Louisville, Kentucky 40202


RE: Public Notice - Kentucky Public Service Commission/Docket No. 99-401

Dear Mayor Armstrong:

Tritel Communications, Inc. and Tritel Finance, Inc. ("Tritel"), have applied to the Public Service Commission of Kentucky for a Certificate of Public Convenience and Necessity to construct and operate a new facility to provide Personal Communications telecommunications service ("PCS"). The facility will include a 100 foot monopole-type structure, with attached antennas extending upward for a total height of 110 feet to be located at Iroquois High School, 4615 Taylor Boulevard, Louisville, Jefferson County, Kentucky 40215. This notification letter is provided to you pursuant to Commission's Administrative Regulations which govern construction of wireless telecommunications facilities. The monopole described in this letter is the same facility referred to in a similar notice letter you received dated August 26, 1999 for the Jefferson County Planning Commission proceeding.

The Commission invites your comments regarding the proposed construction. You also have the right to intervene in this matter. Your initial communication to the Commission should be received by the Commission within twenty (20) days of the date of this letter as shown above.

Your comments and request for intervention should be addressed to: Executive Director, Public Service Commission, P.O. Box 615, Frankfort, Kentucky 40602. Please refer to Docket No. 99-401 in your correspondence.

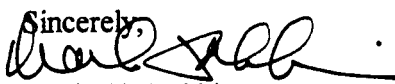Sincerely,

Mark W. Dobbins
Sandra F. Keene

Z 009 667 929

US Postal Service

Receipt for Certified Mail

No Insurance Coverage Provided.

Do not use for International Mail (See reverse)

Mayor David Armstrong
601 West Jefferson Street
Louisville, Kentucky 40202

PS Form 3800, April 1995

Certified Fee	
Special Delivery Fee	
Restricted Delivery Fee	
Return Receipt Showing to Whom & Date Delivered	
Return Receipt Showing to Whom, Date, & Addressee's Address	
TOTAL Postage & Fees	\$
Postmark or Date	

Fold at line over top of envelope to the right of the return address

CERTIFIED

Z 009 667 929

MAIL

TILFORD, DOBBINS, ALEXANDER,
BUCKAWAY & BLACK, LLP

ATTORNEYS AT LAW

1400 ONE RIVERFRONT PLAZA
LOUISVILLE, KENTUCKY 40202

PHONE: (502) 584-6137
FAX: (502) 584-2318

STUART E. ALEXANDER, JR.
WILLIAM A. BUCKAWAY, JR.
HAROLD E. DILLMAN¹
CHARLES W. DOBBINS, JR.
TERRELL L. BLACK
JOHN M. NADER³
MARK W. DOBBINS
STUART E. ALEXANDER, III
SANDRA F. KEENE
C. THOMAS HECTUS¹
RANDALL S. STRAUSE⁷
JOHN A. WILMES
THOMAS J. B. HURST
H. KEVIN EDDINS¹
WILLIAM J. WALSH, IV⁶
PATRICK T. SCHMIDT
JOHN T. EVANS³
DANA M. TAYLOR

CAROLYN K. BALLEISEN²
RANDOLPH NOE¹
MICHAEL G. KAREM⁴
^{*} Of Counsel

HENRY J. TILFORD (1880-1968)
CHARLES W. DOBBINS (1916-1992)
DONALD H. BALLEISEN (1924-1993)
LAWRENCE W. WETHERBY (1908-1994)

INDIANA OFFICE
219 N. CAPITOL AVENUE
P. O. BOX 640
CORYDON, INDIANA 47112
PHONE: (812) 738-2100

¹Also admitted in Indiana

²Also admitted in New York

³Also admitted in District of Columbia
and Maryland

⁴Also admitted in District of Columbia

⁵Also admitted in Florida and Indiana

⁶Also admitted in Georgia and Illinois

⁷Also admitted in South Carolina

October 8, 1999

Alderman Dan Johnson
601 West Jefferson Street
Louisville, Kentucky 40202


RE: Public Notice - Kentucky Public Service Commission/Docket No. 99-401

Dear Alderman Johnson:

Tritel Communications, Inc. and Tritel Finance, Inc. ("Tritel"), have applied to the Public Service Commission of Kentucky for a Certificate of Public Convenience and Necessity to construct and operate a new facility to provide Personal Communications telecommunications service ("PCS"). The facility will include a 100 foot monopole-type structure, with attached antennas extending upward for a total height of 110 feet to be located at Iroquois High School, 4615 Taylor Boulevard, Louisville, Jefferson County, Kentucky 40215. This notification letter is provided to you pursuant to Commission's Administrative Regulations which govern construction of wireless telecommunications facilities. The monopole described in this letter is the same facility referred to in a similar notice letter you received dated August 26, 1999 for the Jefferson County Planning Commission proceeding.

The Commission invites your comments regarding the proposed construction. You also have the right to intervene in this matter. Your initial communication to the Commission should be received by the Commission within twenty (20) days of the date of this letter as shown above.

Your comments and request for intervention should be addressed to: Executive Director, Public Service Commission, P.O. Box 615, Frankfort, Kentucky 40602. Please refer to Docket No. 99-401 in your correspondence.

Sincerely,

Mark W. Dobbins
Sandra F. Keene

Z 009 667 9

US Postal Service

Receipt for Certified Mail

No Insurance Coverage Provided.

Do not use for International Mail (See manual)

Alderman Dan Johnson
601 West Jefferson Street
Louisville, Kentucky 40202

PS Form 3800, April 1995

Certified Fee	
Special Delivery Fee	
Restricted Delivery Fee	
Return Receipt Showing to Whom & Date Delivered	
Return Receipt Showing to Whom, Date, & Addressee's Address	
TOTAL Postage & Fees	\$
Postmark or Date	

Fold at line over top of envelope to the right of the return address

CERTIFIED

Z 009 667 930

MAIL

TILFORD, DOBBINS, ALEXANDER,
BUCKAWAY & BLACK, LLP

ATTORNEYS AT LAW

1400 ONE RIVERFRONT PLAZA
LOUISVILLE, KENTUCKY 40202

PHONE: (502) 584-6137
FAX: (502) 584-2318

STUART E. ALEXANDER, JR.
WILLIAM A. BUCKAWAY, JR.
HAROLD E. DILLMAN¹
CHARLES W. DOBBINS, JR.
TERRELL L. BLACK
JOHN M. NADER¹
MARK W. DOBBINS
STUART E. ALEXANDER, III
SANDRA F. KEENE
C. THOMAS HECTUS¹
RANDALL S. STRAUSE⁷
JOHN A. WILMES
THOMAS J. B. HURST
H. KEVIN EDDINS¹
WILLIAM J. WALSH, IV⁶
PATRICK T. SCHMIDT
JOHN T. EVANS¹
DANA M. TAYLOR

CAROLYN K. BALLEISEN²
RANDOLPH NOE¹
MICHAEL G. KAREM⁴
** Of Counsel*

Cheri Hamilton, City Clerk
601 West Jefferson Street
Louisville, Kentucky 40202


RE: Public Notice - Kentucky Public Service Commission/Docket No. 99-401

Dear Clerk Hamilton:

Tritel Communications, Inc. and Tritel Finance, Inc. ("Tritel"), have applied to the Public Service Commission of Kentucky for a Certificate of Public Convenience and Necessity to construct and operate a new facility to provide Personal Communications telecommunications service ("PCS"). The facility will include a 100 foot monopole-type structure, with attached antennas extending upward for a total height of 110 feet to be located at Iroquois High School, 4615 Taylor Boulevard, Louisville, Jefferson County, Kentucky 40215. This notification letter is provided to you pursuant to Commission's Administrative Regulations which govern construction of wireless telecommunications facilities. The monopole described in this letter is the same facility referred to in a similar notice letter you received dated August 26, 1999 for the Jefferson County Planning Commission proceeding.

The Commission invites your comments regarding the proposed construction. You also have the right to intervene in this matter. Your initial communication to the Commission should be received by the Commission within twenty (20) days of the date of this letter as shown above.

Your comments and request for intervention should be addressed to: Executive Director, Public Service Commission, P.O. Box 615, Frankfort, Kentucky 40602. Please refer to **Docket No. 99-401** in your correspondence.

Sincerely,

Mark W. Dobbins
Sandra F. Keene

HENRY J. TILFORD (1880-1968)
CHARLES W. DOBBINS (1916-1992)
DONALD H. BALLEISEN (1924-1993)
LAWRENCE W. WETHERBY (1908-1994)

INDIANA OFFICE
219 N. CAPITOL AVENUE
P. O. BOX 640
CORYDON, INDIANA 47112
PHONE: (812) 738-2100

¹Also admitted in Indiana
²Also admitted in New York
³Also admitted in District of Columbia
and Maryland
⁴Also admitted in District of Columbia
⁵Also admitted in Florida and Indiana
⁶Also admitted in Georgia and Illinois
⁷Also admitted in South Carolina

Z 009 667 9

US Postal Service
Receipt for Certified Mail
No Insurance Coverage Provided.
Do not use for International Mail (See reverse)

Cheri Hamilton, City Clerk
601 West Jefferson Street
Louisville, Kentucky 40202

PS Form 3800, April 1995

Certified Fee	
Special Delivery Fee	
Restricted Delivery Fee	
Return Receipt Showing to Whom & Date Delivered	
Return Receipt Showing to Whom, Date, & Addressee's Address	
TOTAL Postage & Fees	\$
Postmark or Date	

Fold at line over top of envelope to the right of the return address

CERTIFIED

Z 009 667 931

MAIL

PRELIMINARY APPROVAL

Conditions as Approved: None

S 08°15'45" E 102.25'
N 86°24'27" W 220.83'

See also 263-027-R1B-C2-0
8-11-99
Data

LOUISVILLE & JEFFERSON COUNTY
METROPOLITAN SEWER DISTRICT

PRELIMINARY APPROVAL

DEVELOPMENT PLAN

SHALL COMPLY WITH ORDINANCE 128

CONDITIONS: Replacing Ex. Pole

Ok by: [Signature]

8-10-99

EX. 20' LG&E ELECTRIC
EASEMENT

N 17°13'20" E 175.00'
N 71°02'40" E 74.93'

BROOKLINE AVE

SEE DETAIL SITE
PLAN DWG C2

N 82°56'25" E 438.70'
N 71°02'40" E 150.00'
N 71°02'40" E 74.93'

EXISTING 4' WIDE PAVED
SIDEWALK TO BE WIDENED TO
12' FOR CONSTRUCTION
& ACCESS EASEMENT
(APPROXIMATELY 510')

EXISTING 10' WIDE LG&E
ELECTRICAL EASEMENT

EXISTING 12' WIDE
PAVED ACCESS
ROAD

NEW 110' MONOPOLE
TO REPLACE EXISTING
LIGHT POLE

NEW CHAIN LINK FENCE

NEW SCGS PLATFORM &
FOUNDATION

N 4°25' E 8.4'

S 44°25' E 141.77'

N 46°53' E 640.58'

N 46°53' E 393.50'

N 46°53' E 289.40'

N 46°53' E

N 46°53' E

N 46°53' E

N 46°53' E

N 46°53' E




N 46°53' E

N 46°53' E

N 46°53' E

N 46°53' E

N 46°53' E

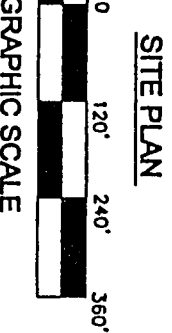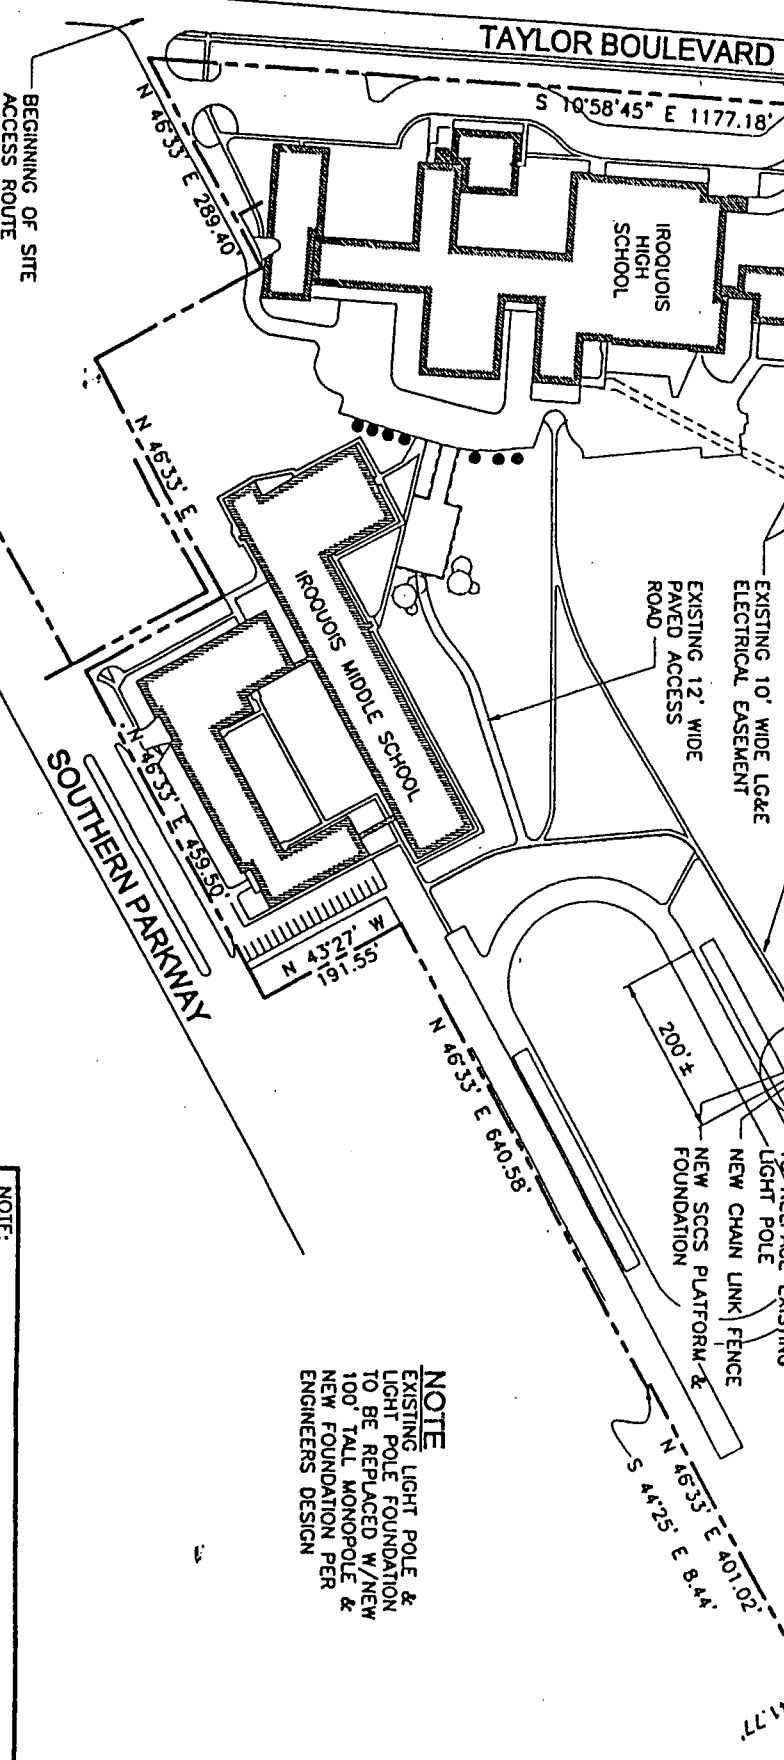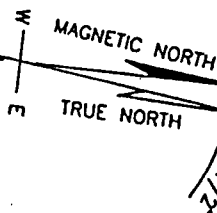


NOTE:
BOUNDARY INFORMATION SHOWN ON THIS DRAWING HAS BEEN TAKEN FROM A SURVEY DONE BY JEFFERSON CO. PUBLIC SCHOOLS PLANNING UNIT DATED 3/26/86. PACIFIC 17 ASSUMES NO LIABILITY FOR BOUNDARY AND TOPOGRAPHIC INFORMATION PROVIDED BY OTHERS AND INCLUDED HERE FOR REFERENCE PURPOSES ONLY. ACCURACY OF THIS INFORMATION IS THE RESPONSIBILITY OF THE TIM THOMPSON CIVIL ENGINEER SURVEYOR

NOTE
EXISTING LIGHT POLE &
LIGHT POLE FOUNDATION
TO BE REPLACED W/NEW
100' TALL MONOPOLE &
NEW FOUNDATION PER
ENGINEERS DESIGN

LEGEND:

- Centerline Existing Tower
- Concrete Pad
- Drill Hole Found
- Utility Pole
- Wetland Flag with Number

TOWER BASE:
LATITUDE: 38°-10'-26.20"N
LONGITUDE: 85°-46'-41.90"W
PER NORTH AMERICAN DATUM: (MAD 27)
ELEVATION: 482

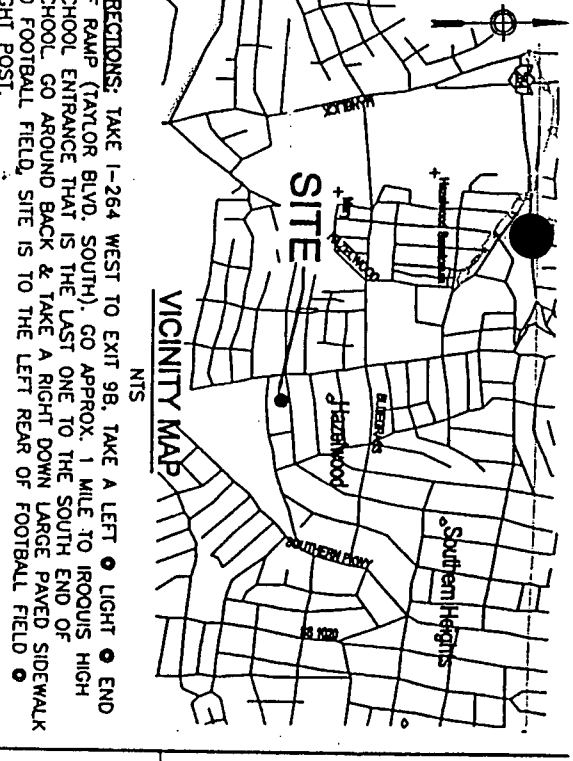

DIRECTIONS: TAKE I-264 WEST TO EXIT 98. TAKE A LEFT LIGHT END OF RAMP (TAYLOR BLVD. SOUTH). GO APPROX. 1 MILE TO IROQUOIS HIGH SCHOOL ENTRANCE THAT IS THE LAST ONE TO THE SOUTH END OF SCHOOL. GO AROUND BACK & TAKE A RIGHT DOWN LARGE PAVED SIDEWALK TO FOOTBALL FIELD. SITE IS TO THE LEFT REAR OF FOOTBALL FIELD LIGHT POST.

PROPERTY OWNER:

JEFFERSON CO. PUBLIC SCHOOLS
3332 NEWBURG RD.
LOUISVILLE, KENTUCKY 40232
PHONE (502) 458-8206

TOWER OWNER:

TRITEL COMMUNICATIONS
1512 CRUMS LANE - 4TH FLOOR
LOUISVILLE, KY. 40216
PHONE (502) 449-6676

NOTES:

- ALL MATERIAL SHALL BE FURNISHED AND WORK SHALL BE PERFORMED IN ACCORDANCE WITH THE APPLICABLE SECTIONS OF THE SPECIFICATIONS NO. 24085-000-3PS-A002-G0001, "TECHNICAL SPECIFICATION FOR CONSTRUCTION" AND NO. 24085-000-3PS-EG00-G0001, "TECHNICAL SPECIFICATION GROUNDING & LIGHTNING PROTECTION OF PCS SITES". IN CASE OF A CONFLICT BETWEEN THE CONSTRUCTION SPECIFICATIONS AND THE DRAWINGS, THE DRAWINGS GOVERN.
 - FOR SITE WORK GENERAL NOTES SEE DETAIL 300 SHEET C4.
 - FOR CONCRETE GENERAL NOTES SEE DETAIL 302 SHEET C4.
 - FOR STRUCTURAL STEEL GENERAL NOTES SEE DETAIL 301 SHEET C4.
 - FOR ELECTRICAL SYMBOLS SEE DRAWING 263-027-R18-E1
 - A BUILDING PERMIT WILL NOT BE REQUIRED BEFORE CONSTRUCTION.
- UTILITY NOTES:
1. ALL UTILITY RELATED WORK SHALL BE PERFORMED IN ACCORDANCE WITH APPLICABLE UTILITY REQUIREMENTS.
2. NOTIFY KENTUCKY UNDERGROUND PROTECTION INC. AT (800)752-6007 TO LOCATE UNDERGROUND UTILITIES.
3. CONTRACTOR SHALL PROVIDE TRENCHING AND CONDUITS AS SHOWN ON DETAIL 326 OR AS REQUIRED BY LOCAL UTILITY.
4. COORDINATE TELCO LINE LOCATION WITH UTILITY.

DRAWING INDEX:

263-027-R18-C1-0	SITE PLAN ELEVATION
263-027-R18-C2-0	PLAN AND ELEVATION
263-027-R18-C3-0	SITE DETAILS
263-027-R18-C4-0	NOTE
263-027-R18-C5-0	PLATFORM PLAN
263-027-R18-C6-0	PLATFORM DETAILS
263-027-R18-E1-0	SITE AND FOUNDATION PLAN
263-027-R18-E2-0	ANTENNA SCHEDULING AND LAYOUT
263-027-R18-E3-0	ELECTRICAL AND DETAILS
263-027-R18-E4-0	ELECTRICAL DETAILS
263-027-R18-E5-0	ELECTRICAL DETAILS
263-027-R18-E6-0	ELECTRICAL DETAILS
263-027-R18-E7-0	ELECTRICAL DETAILS
263-027-R18-E8-0	CELL SITE INSTALLATION NOTES



TRITEL COMMUNICATIONS

1512 CRUMS LANE - 4TH FLOOR
LOUISVILLE, KY 40216
SITE NO: 263-027-R18

SITE PLAN

IROQUOIS HIGH SCHOOL
3332 NEWBURG ROAD
LOUISVILLE, KY. 40232

1200 Corporate Drive
Suite 270
Birmingham, AL 35242
Phone (205) 991-0717
Fax (205) 991-3417



PACIFIC 17

JOB NO.
747.72

5




4

3

2

EXHIBIT

DATE

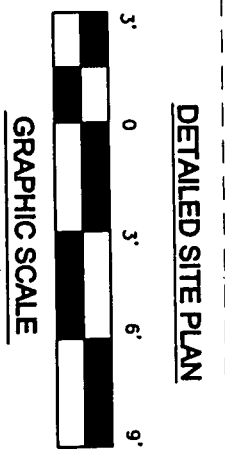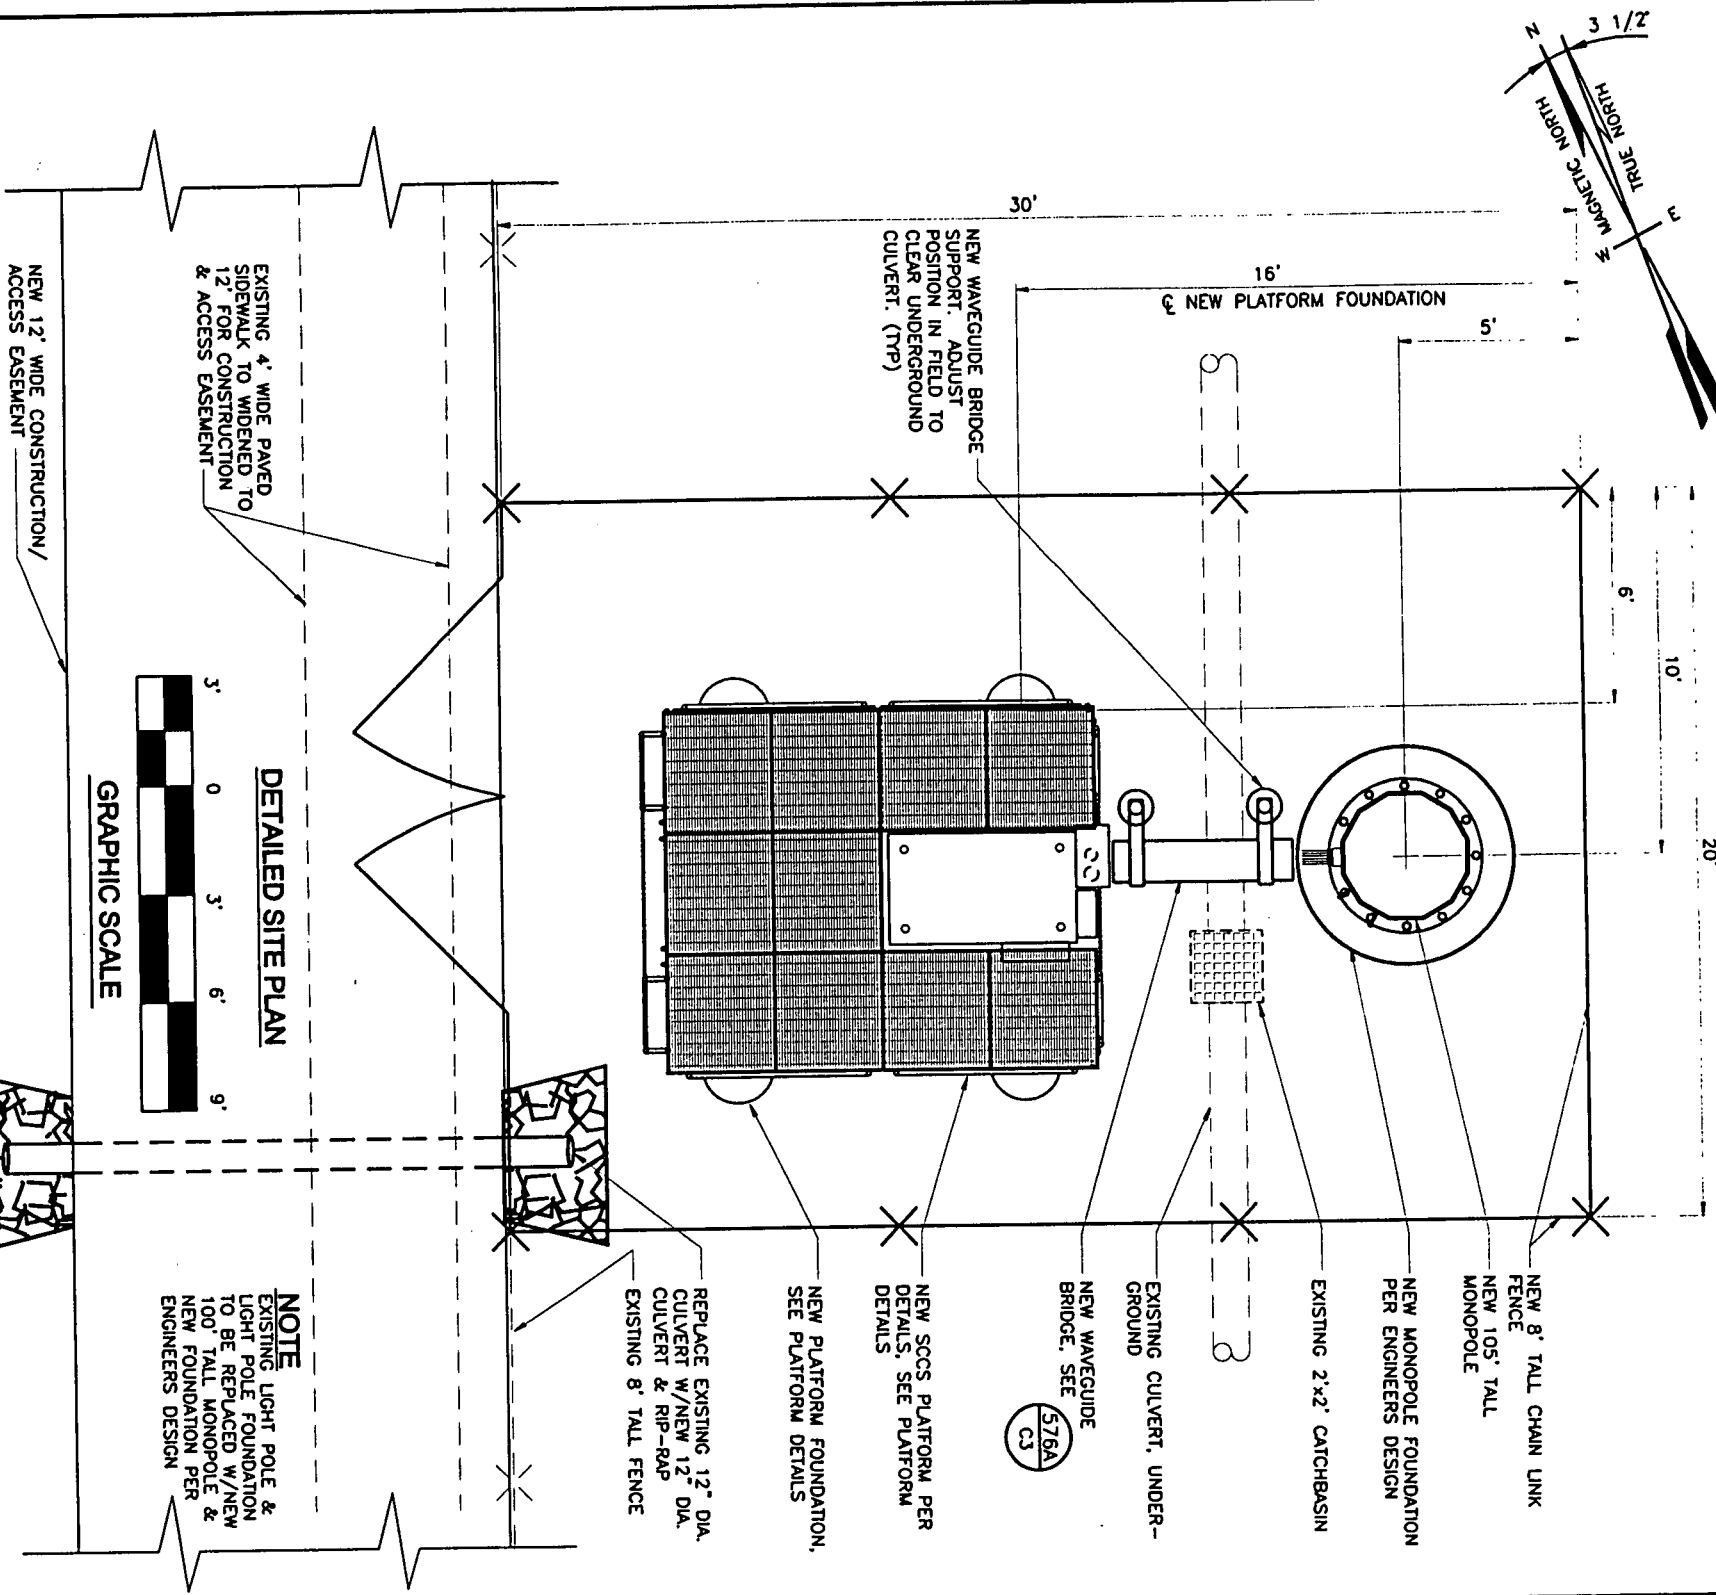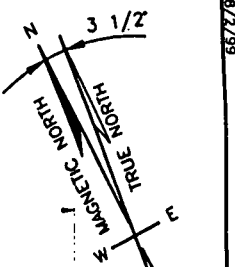

NEW 12' WIDE CONSTRUCTION/
ACCESS EASEMENT

NOTE
EXISTING LIGHT POLE &
LIGHT POLE FOUNDATION
TO BE REPLACED W/NEW
100' TALL MONOPOLE &
NEW FOUNDATION PER
ENGINEERS DESIGN

REPLACE EXISTING 12" DIA.
CULVERT W/NEW 12" DIA.
CULVERT & RIP-RAP
EXISTING 8' TALL FENCE

NEW PLATFORM FOUNDATION,
SEE PLATFORM DETAILS

NEW SCGS PLATFORM PER
DETAILS, SEE PLATFORM
DETAILS

NEW WAVEGUIDE
BRIDGE, SEE
576A
C3

EXISTING CULVERT, UNDER-
GROUND

PLAN & ELEVATION

1200 Corporate Drive
Suite 270
Birmingham, AL 35242
Phone (205) 991-0717
Fax (205) 991-3417


IROQUOIS HIGH SCHOOL
4615 TAYLOR BLVD.
LOUISVILLE, KY. 40215

JOB NO.
747.72





PACIFIC 17

TOP OF LIGHTNING ROD @ 110' MAX.

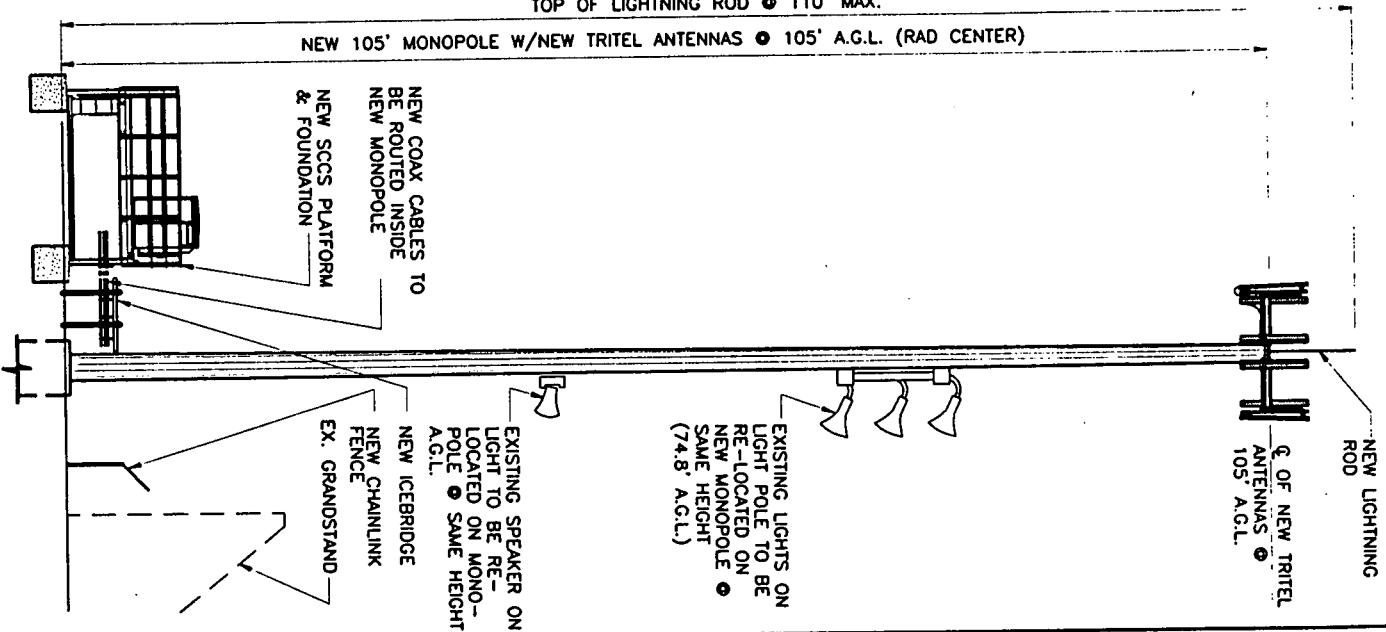


TOWER ELEVATION
SCALE: N.T.S.

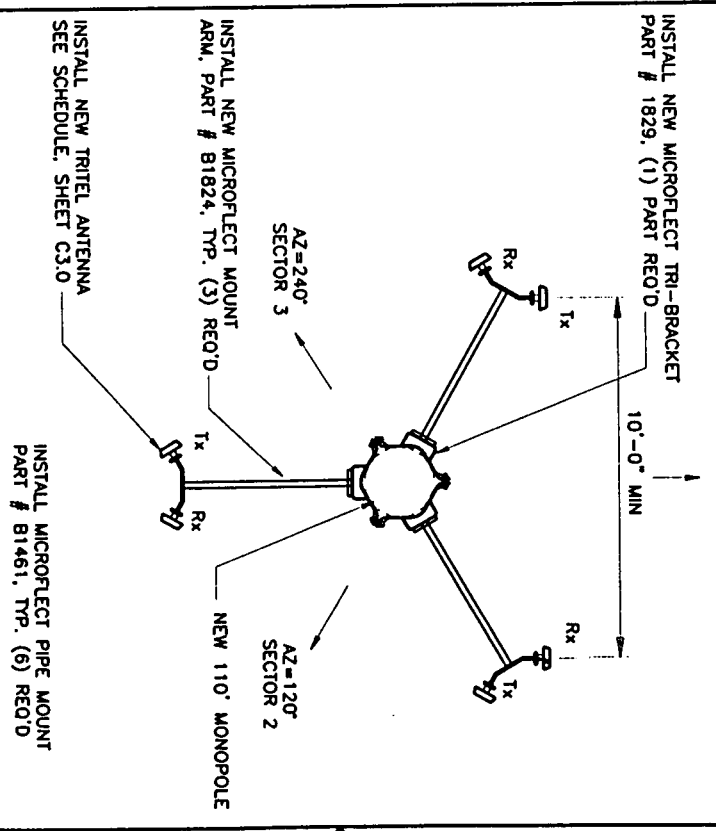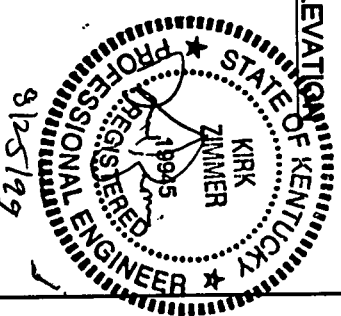

ANTENNA ORIENTATION PLAN
SCALE: N.T.S.

NOTE:
1. AZIMUTHS SHOWN ARE FROM TRUE NORTH
2. ANTENNA MOUNTS SHALL BE INSTALLED PER MANUFACTURER'S
RECOMMENDATIONS.

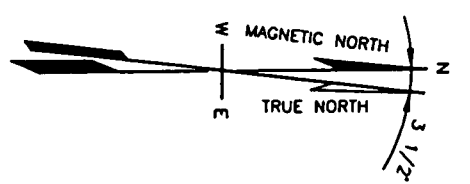


PLAN & ELEVATION

NO.	DATE	REVISIONS	BY	CHK	APP'D.
0	8/25/99	CHANGED TOWER HEIGHT	AL	MA	
0	8/4/99	ISSUED FOR CONSTRUCTION	JS	MA	MC
1	7/20/99	ISSUED FOR REVIEW	SC	SB	KZ

SCALE: AS NOTED	DESIGNED: SC	DRAWN: SC
263-027-R1B-C2		

DRAWING NUMBER
263-027-R1B-C2
263-027-R1B-C2.DWG

27" ICE BRIDGE
3-9" CHANNEL x10
PART # 124470
(PIROD INC. OR
EQUAL) CUT ICE
BRIDGE CHANNEL
LENGTH TO SUIT
(SEE NOTE)

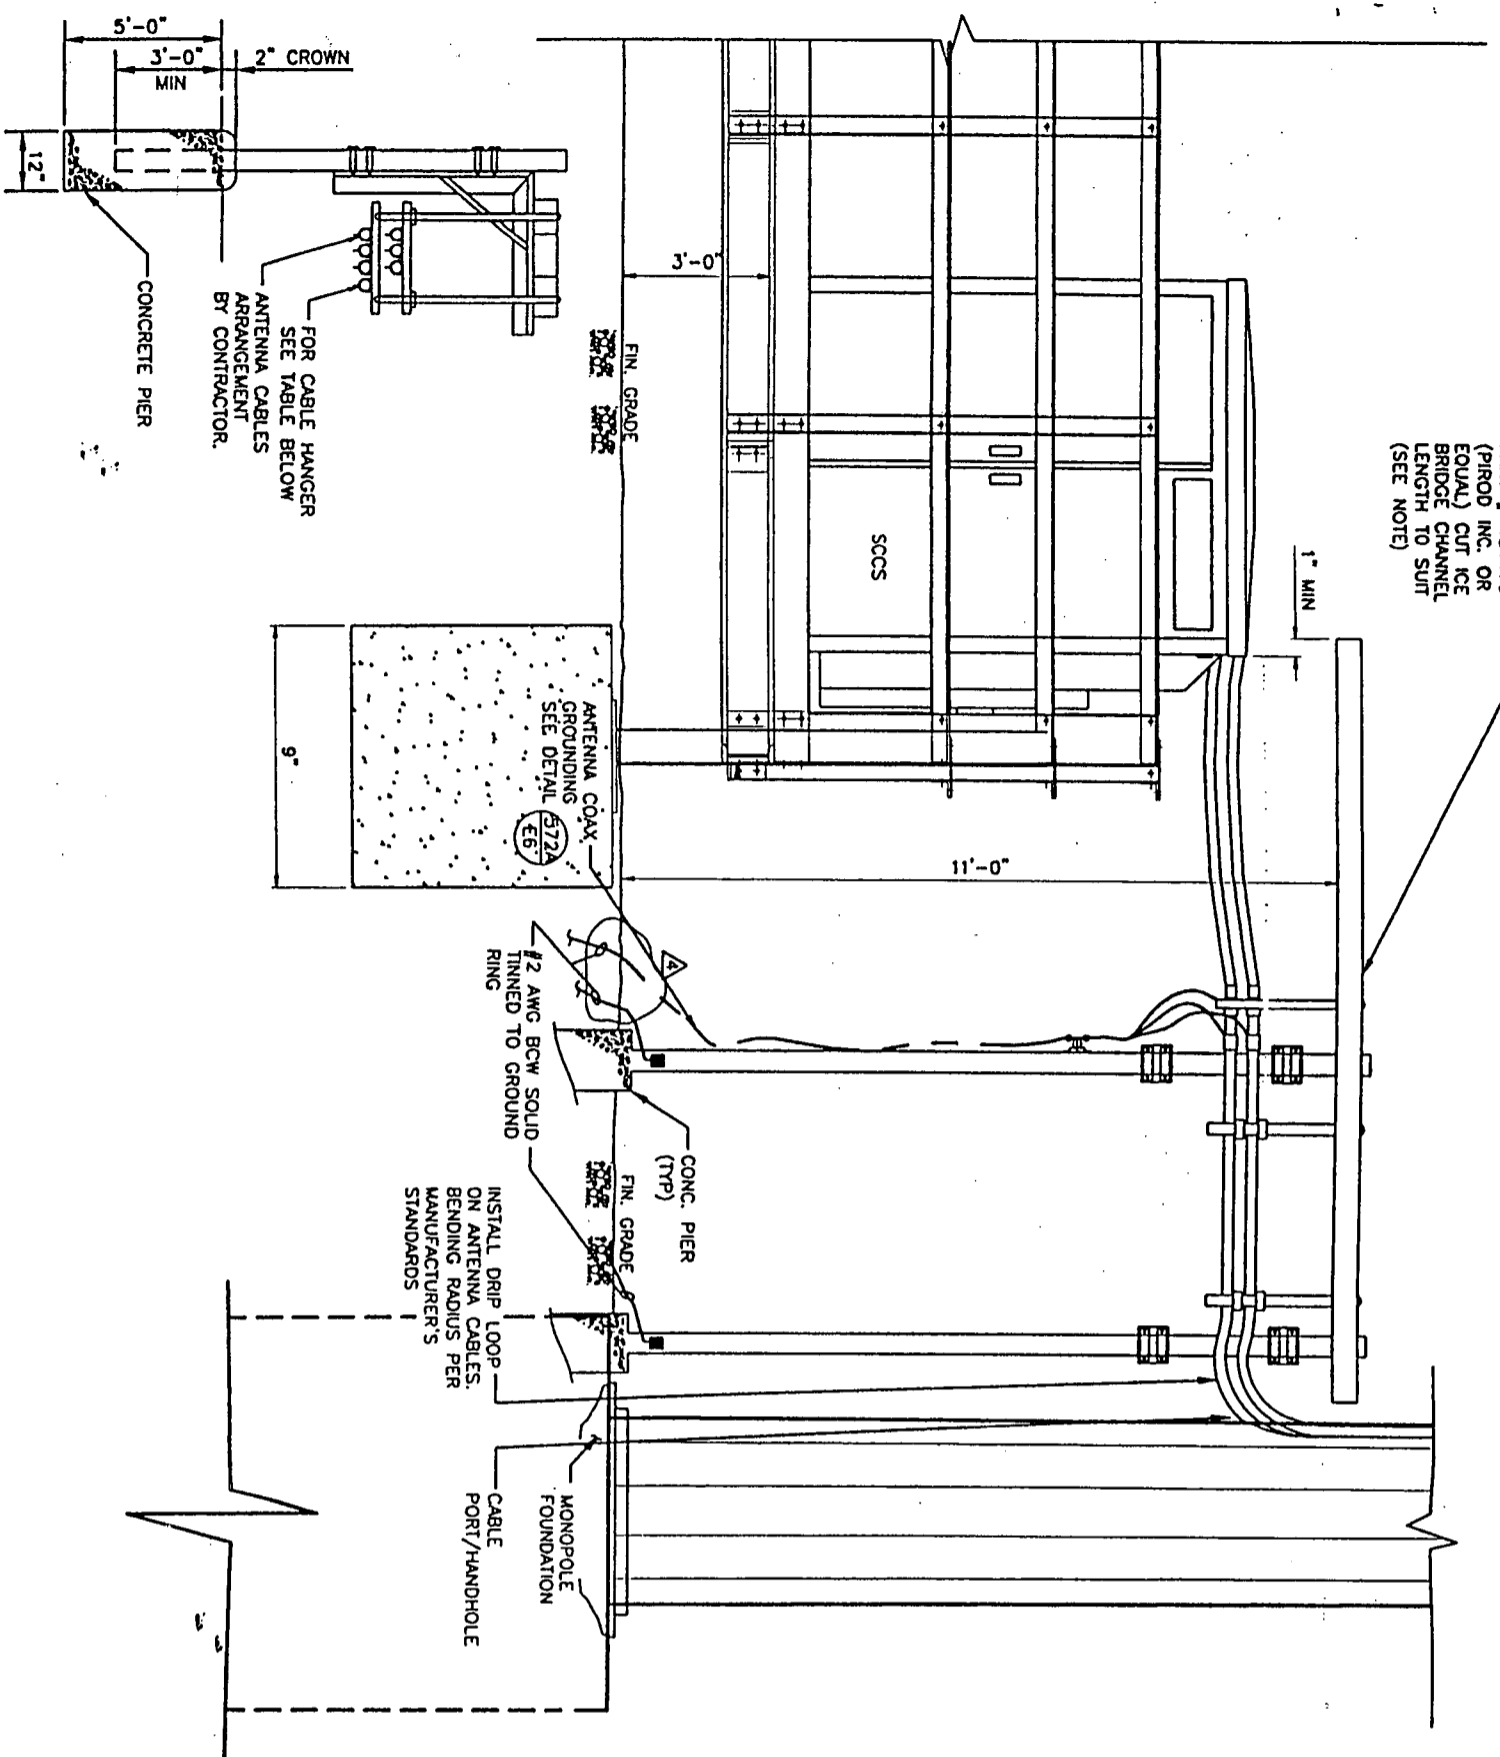

SUPPORT POST + BRACKET FOR 27" CHANNEL
(3-9") PART #802225 (PIROD INC OR EQUAL)
CUT POST LENGTH TO SUIT BY REMOVING
UNCAPPED END

HANGER BRACKET TYPE
DOUBLE LEVEL CHANNEL/27"
BRIDGE PART #802257 (PIROD
INC OR EQUAL) MAXIMUM SPAN
CABLE = 4'-0" TYP

NOMINAL CABLE SIZE	CABLE TYPE NUMBER	CABLE HANGER TYPE NUMBER	MANUF. MIN. BEND RADIUS
1/2"	CR 50 540 PE	540 BCH OR EZC	4"
7/8"	CR 50 1070 PE	1070 BCH OR EZC	8"
1 5/8"	CR 50 1873 PE	1873 BCH OR EZC	20"

NOTES:


- WHEN USING PIROD COMPONENTS AS SHOWN IN STANDARD DETAILS, MAXIMUM ALLOWABLE SPAN BETWEEN SUPPORTS ON A CONTINUOUS SINGLE SECTION OF BRIDGE CHANNEL SHALL BE 19 FEET FOR 20 FEET BRIDGE CHANNEL OR 9 FEET FOR 10 FEET BRIDGE CHANNEL.
- WHEN USING PIROD COMPONENTS FOR SPLICING BRIDGE CHANNEL SECTIONS, THE SPLICE SHOULD BE PROVIDED AT THE SUPPORT, IF POSSIBLE, OR AT A MAXIMUM OF 2 FEET FROM THE SUPPORT.
- WHEN USING PIROD COMPONENTS, SUPPORT SHOULD BE PROVIDED AS CLOSE AS POSSIBLE TO THE ENDS OF ICE BRIDGES, WITH A MAXIMUM CANTILEVER DISTANCE OF 2 FEET FROM THE SUPPORT TO THE FREE END OF THE ICE BRIDGE.
- CUT BRIDGE CHANNEL SECTIONS SHALL HAVE RAW EDGES TREATED WITH A MATERIAL TO RESTORE THESE EDGES TO THE ORIGINAL CHANNEL, OR EQUIVALENT, FINISH.
- ICE BRIDGES MAY BE CONSTRUCTED WITH COMPONENTS FROM MANUFACTURERS OTHER THAN PIROD, PROVIDED THE MANUFACTURER'S INSTALLATION GUIDELINES ARE FOLLOWED.
- DEVIATIONS FROM STANDARDS FOR COMPONENT INSTALLATIONS ARE PERMITTED WITH THE RESPECTIVE MANUFACTURER'S APPROVAL.
- DEVIATIONS FROM ICE BRIDGE FOUNDATIONS SHOWN ON SITE SPECIFIC DRAWINGS OR STANDARD DETAILS REQUIRE ENGINEERING APPROVAL.

ICE BRIDGE AT MONOPOLE
DETAIL 576A
C2/E1

SITE DETAILS
1200 Corporate Drive
Suite 270
Birmingham, AL 35242
Phone (205) 991-0717
Fax (205) 991-3417

TRITEL COMMUNICATIONS
1512 CRUMS LANE - 4TH FLOOR
LOUISVILLE, KY 40216

NO.	DATE	ISSUED FOR	REVISIONS	BY	CHK	APP'D
0	8/4/99	ISSUED FOR CONSTRUCTION		JS	LM	MC
1	7/20/99	ISSUED FOR REVIEW		LM	SB	NZ

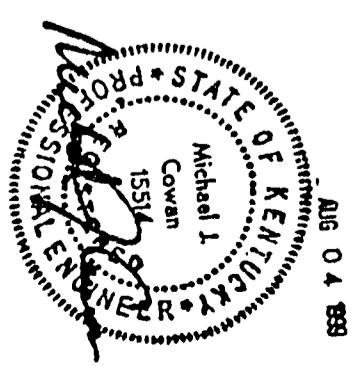

SITE DETAILS
DRAWING NUMBER
263-027-R1B-C3


SITE WORK GENERAL NOTES:

1. THE CONTRACTOR SHALL CONTACT UTILITY LOCATING SERVICES PRIOR TO THE START OF CONSTRUCTION.
2. ALL EXISTING ACTIVE SEWER, WATER, GAS, ELECTRIC, AND OTHER UTILITIES WHERE ENCOUNTERED IN THE WORK, SHALL BE PROTECTED AT ALL TIMES, AND WHERE REQUIRED FOR THE PROPER EXECUTION OF THE WORK, SHALL BE RELOCATED AS DIRECTED BY ENGINEERS. EXTREME CAUTION SHOULD BE USED BY THE CONTRACTOR WHEN EXCAVATING OR PIER DRILLING AROUND OR NEAR UTILITIES. CONTRACTOR SHALL PROVIDE SAFETY TRAINING FOR THE WORKING CREW. THIS WILL INCLUDE BUT NOT BE LIMITED TO A) FALL PROTECTION B) CONFINED SPACE C) ELECTRICAL SAFETY D) TRENCHING & EXCAVATION.
3. ALL SITE WORK SHALL BE AS INDICATED ON THE DRAWINGS AND STIPULATED IN THE SPECIFICATIONS 1000, 2100 AND 2200.
4. IF NECESSARY, RUBBISH, STUMPS, DEBRIS, STICKS, STONES AND OTHER REFUSE SHALL BE REMOVED FROM THE SITE AND DISPOSED OF LEGALLY.
5. THE SITE SHALL BE GRADED TO CAUSE SURFACE WATER TO FLOW AWAY FROM THE SHELTER PCS EQUIPMENT AND TOWER AREAS.
6. NO FILL OR EMBANKMENT MATERIAL SHALL BE PLACED ON FROZEN GROUND, FROZEN MATERIALS, SNOW OR ICE SHALL NOT BE PLACED IN ANY FILL OR EMBANKMENT.
7. THE SUB GRADE SHALL BE COMPACTED AND BROUGHT TO A SMOOTH UNIFORM GRADE PRIOR TO FINISHED SURFACE APPLICATION.
8. ALL EXISTING INACTIVE SEWER, WATER, GAS, ELECTRIC AND OTHER UTILITIES, WHICH INTERFERE WITH THE EXECUTION OF THE WORK, SHALL BE REMOVED AND/OR CAPPED, PLUGGED OR OTHERWISE DISCONTINUED AT POINTS WHICH WILL NOT INTERFERE WITH THE EXECUTION OF THE WORK, SUBJECT TO THE APPROVAL OF ENGINEERING, OWNER AND/OR LOCAL UTILITIES.
9. THE AREAS OF THE OWNERS PROPERTY DISTURBED BY THE WORK AND NOT COVERED BY THE BUILDING OR DRIVEWAY SHALL BE GRADED TO A UNIFORM SLOPE, FERTILIZED, SEED, AND COVERED WITH MULCH AS SPECIFIED IN THE SPECIFICATION LANDSCAPE WORK.
10. CONTRACTOR SHALL MINIMIZE DISTURBANCE TO EXISTING SITE DURING CONSTRUCTION. EROSION CONTROL MEASURES, IF REQUIRED DURING CONSTRUCTION, SHALL BE IN CONFORMANCE WITH THE LOCAL GUIDELINES FOR EROSION AND SEDIMENT CONTROL.

SITE WORK GENERAL NOTES 300
C1

CONCRETE AND REINFORCING STEEL NOTES:

1. ALL CONCRETE WORK SHALL BE IN ACCORDANCE WITH THE ACI 301, ACI 318 AND THE SPECIFICATION CAST-IN-PLACE CONCRETE. SPEC 3300.
2. ALL CONCRETE SHALL HAVE A MINIMUM COMPRESSIVE STRENGTH OF 5000 PSI AT 28 DAYS, UNLESS NOTED OTHERWISE.
3. REINFORCING STEEL SHALL CONFORM TO ASTM A 615, GRADE 60, DEFORMED UNLESS NOTED OTHERWISE. WELDED WIRE FABRIC SHALL CONFORM TO ASTM A 185 WELDED STEEL WIRE FABRIC UNLESS NOTED OTHERWISE. SPLICES SHALL BE CLASS "B" AND ALL HOOKS SHALL BE STANDARD, UNO.
4. THE FOLLOWING MINIMUM CONCRETE COVER SHALL BE PROVIDED FOR REINFORCING STEEL UNLESS SHOWN OTHERWISE ON DRAWINGS:
CONCRETE CAST AGAINST EARTH.....3 IN.
CONCRETE EXPOSED TO EARTH OR WEATHER:
#6 AND LARGER2 IN.
#5 AND SMALLER & W/F.....1 1/2 IN.
CONCRETE NOT EXPOSED TO EARTH OR WEATHER OR NOT CAST AGAINST THE GROUND:
SLAB AND WALL3/4 IN.
BEAMS AND COLUMNS.....1 1/2 IN.
5. A CHAMFER 3/4" SHALL BE PROVIDED AT ALL EXPOSED EDGES OF CONCRETE, UNO, IN ACCORDANCE WITH ACI 301 SECTION 4.2.4.
6. INSTALLATION OF CONCRETE EXPANSION/WEDGE ANCHOR, SHALL BE PER MANUFACTURER'S WRITTEN RECOMMENDED PROCEDURE. THE ANCHOR BOLT, DOWEL OR ROD SHALL CONFORM TO MANUFACTURER'S RECOMMENDATION FOR EMBEDMENT DEPTH OR AS SHOWN ON THE DRAWINGS. NO REBAR SHALL BE CUT WITHOUT PRIOR ENGINEERING APPROVAL, WHEN DRILLING HOLES IN CONCRETE. EXPANSION BOLTS SHALL BE PROVIDED BY RAMSET/REHARD OR APPROVED EQUAL CONCRETE AND REINFORCING STEEL NOTES 302
C1

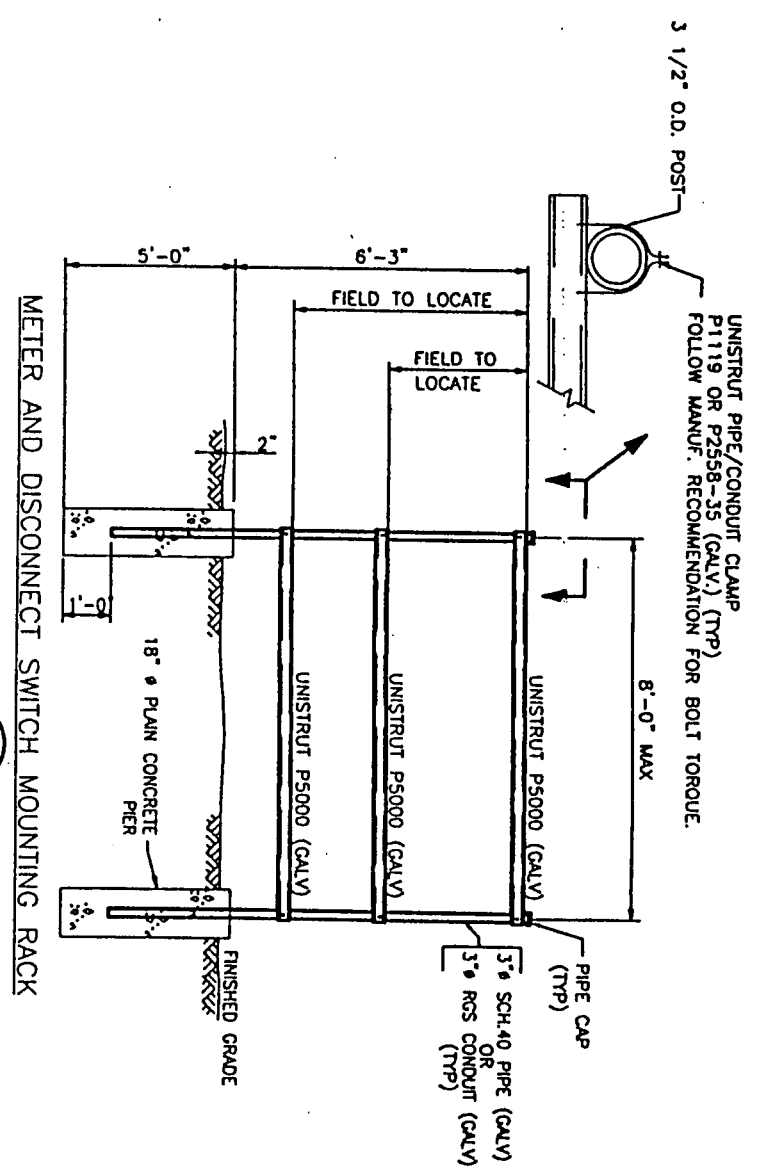

DETAIL 416A
NIS C2

STRUCTURAL STEEL NOTES:

1. ALL STEEL WORK SHALL BE PAINTED IN ACCORDANCE WITH SPEC 9900 AND IN ACCORDANCE WITH ASTM A56 UNLESS OTHERWISE NOTED.
2. ALL WELDING SHALL BE PERFORMED USING E70XX ELECTRODES AND WELDING SHALL CONFORM TO AWS AND AWS D1.1, WHERE FILLET WELD SIZES ARE NOT SHOWN, PROVIDE THE MINIMUM SIZE PER TABLE J2.4 IN THE AISC "MANUAL OF STEEL CONSTRUCTION", 9TH EDITION. PAINTED SURFACES SHALL BE TOUCHED UP.
3. BOLTED CONNECTIONS SHALL USE BEARING TYPE ASTM A325 BOLTS (3/4" DIA) AND SHALL HAVE MINIMUM OF TWO BOLTS UNLESS NOTED OTHERWISE.
4. NON-STRUCTURAL CONNECTIONS FOR STEEL GRATING MAY USE 5/8" DIA. ASTM A 307 BOLTS UNLESS NOTED OTHERWISE.
5. CONCRETE EXPANSION ANCHORS AND EPOXY ANCHORS SHALL BE INSTALLED IN ACCORDANCE WITH MANUFACTURER'S REQUIREMENTS. SPECIAL INSPECTIONS, REQUIRED BY GOVERNING CODES, SHALL BE PERFORMED IN ORDER TO MAINTAIN MANUFACTURER'S MAXIMUM ALLOWABLE LOADS. MANUFACTURER'S MINIMUM CONCRETE EDGE DISTANCE SHALL BE MAINTAINED DURING INSTALLATION.
6. ALL WORK SHALL BE PERFORMED IN ACCORDANCE WITH SPECIFICATIONS 5120 AND 5300.

STRUCTURAL STEEL NOTES: 301
C1



SITE DETAILS & NOTES


1200 Corporate Drive
Suite 270
Birmingham, AL 35242
Phone (205) 991-0717
Fax (205) 991-3417


IRROQUOIS HIGH SCHOOL
3332 NEWBURG ROAD
LOUISVILLE, KY. 40232

TRITEL COMMUNICATIONS
1512 CRUMS LANE - 4TH FLOOR
LOUISVILLE, KY 40216


NO.	DATE	ISSUED FOR REVIEW	BY	CHK	APPR
0	8/4/09	ISSUED FOR CONSTRUCTION	JS	MA	MC
1	7/20/09	ISSUED FOR REVIEW	LV	SB	KZ

DRAWING NUMBER
263-027-R1B-C4

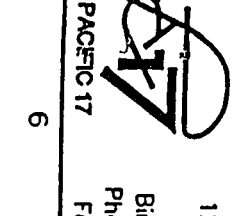

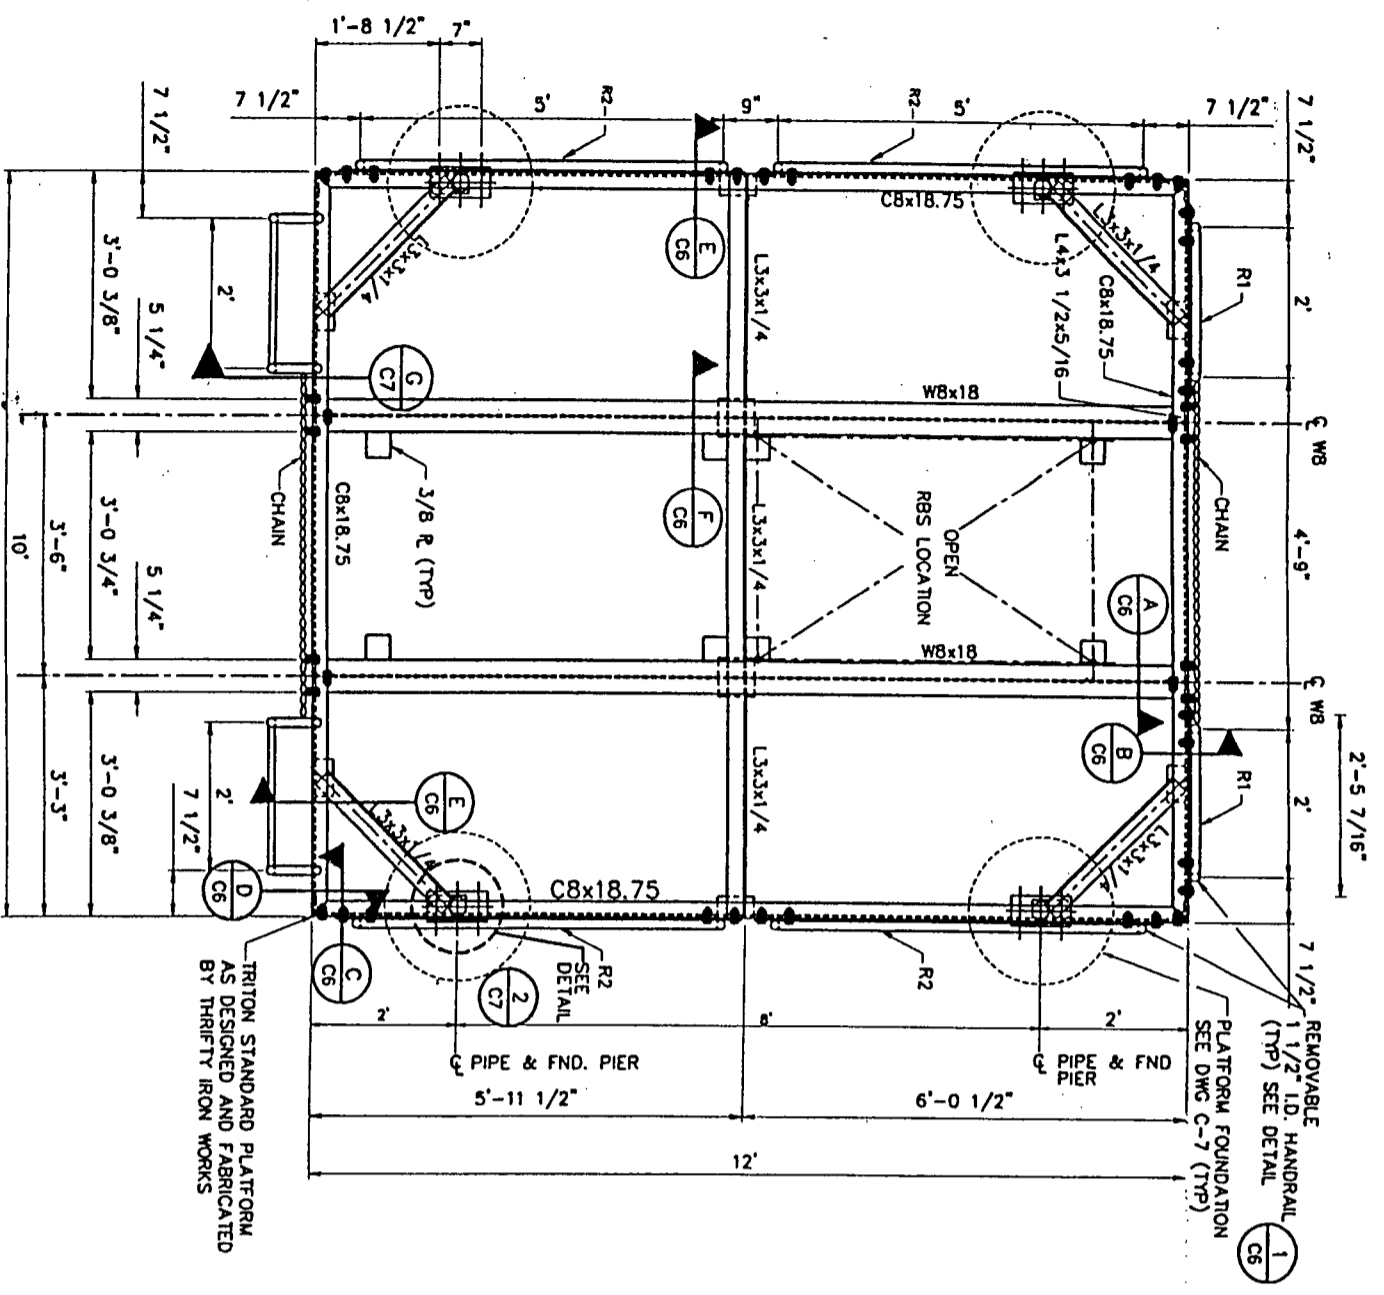


PLATFORM FRAMING PLAN
SCALE: 1"=1'-0"

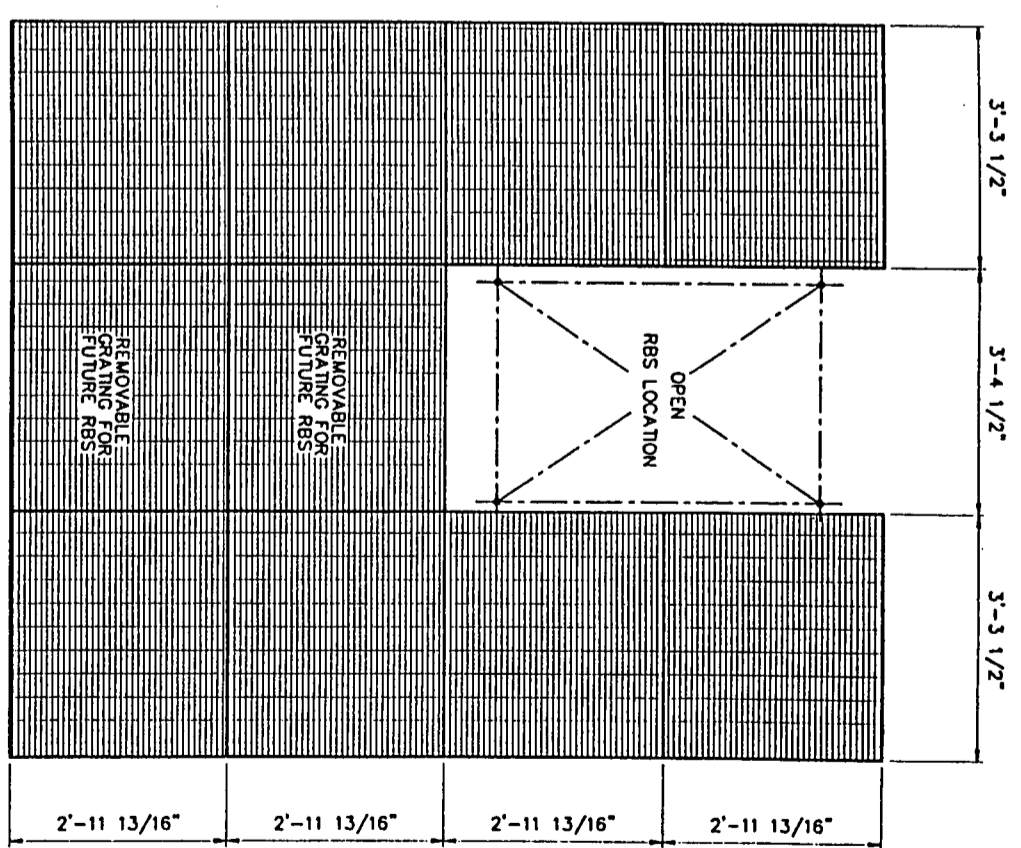

GRATING PLAN
SCALE: 1"=1'-0"

- STRUCTURAL STEEL NOTES:**
1. ALL STRUCTURAL STEEL SHALL BE A-36
 2. ALL PIPE SHALL BE A-53 GRADE B
 3. BOLTS SHALL BE A-325 WITH THREADS EXCLUDED FROM THE SHEAR PLANE UNLESS OTHERWISE NOTED.
 4. ALL A-325 BOLTS, NUTS, AND WASHERS SHALL BE AMERICAN MADE. THE MANUFACTURER SHALL PROVIDE CERTIFICATION THAT THEY ARE AMERICAN MADE.
 5. WELDING SHALL BE DONE WITH E70 ELECTRODES IN ACCORDANCE WITH A.W.S. WELDING CODES.
 6. ALL STRUCTURAL STEEL AND PIPE TO BE HOT DIPPED GALVANIZED PER ASTM A123. ALL NUTS AND WASHERS TO BE GALVANIZED PER ASTM A153.
 7. ALL PIPE SHALL BE GALVANIZED INSIDE AND OUTSIDE.
 8. EDGE DISTANCE 1 1/4" UNLESS OTHERWISE NOTED.
 9. HOLES SHALL BE PUNCHED OR DRILLED 1/16" LARGER THAN THE DIAMETER OF THE BOLTS THEY WILL RECEIVE UNLESS OTHERWISE NOTED.
 10. ALL FIELD DRILLED HOLES, FIELD CUT ENDS & FIELD WELDS SHALL BE GIVEN (2) TWO COATS OF ZNC GALVANITE GALVANIZING REPAIR COMPOUND OR APPROVED EQUIVALENT. TOUCH UP AND REPAIR OF GALVANIZED SURFACES SHALL BE PERFORMED PER THE REQUIREMENTS OF ASTM A-780.
 11. ALL U-BOLTS SHALL HAVE 2 EA NUTS PER LEG OR ONE ANCO LOCK NUT.

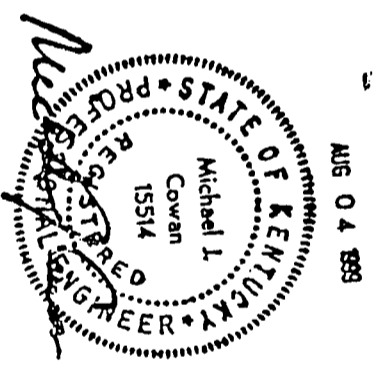

TRITEL COMMUNICATIONS
1512 CRUMS LANE - 4TH FLOOR
LOUISVILLE, KY 40216

PLATFORM PLAN

1200 Corporate Drive
Suite 270
Birmingham, AL 35242
Phone (205) 991-0717
Fax (205) 991-3417

JOB NO.
747.72




PACIFIC 17


NO.	DATE	REVISIONS	DESIGNED: SC	DRAWN: SC	SCALE: AS NOTED
0	8/4/99	ISSUED FOR CONSTRUCTION			
1	7/20/99	ISSUED FOR REVIEW			

PLATFORM PLAN


DRAWING NUMBER
253-027-R1B-C5

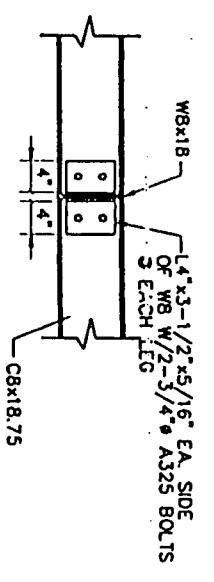


A SECTION (TYP.)
SCALE: 1-1/2"=1'-0"

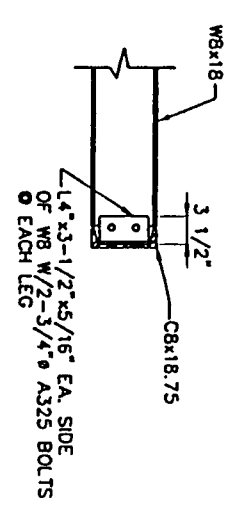


B SECTION (TYP.)
SCALE: 1-1/2"=1'-0"

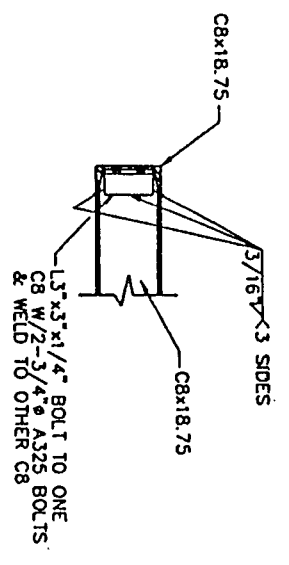


C SECTION (TYP.)
SCALE: 1-1/2"=1'-0"

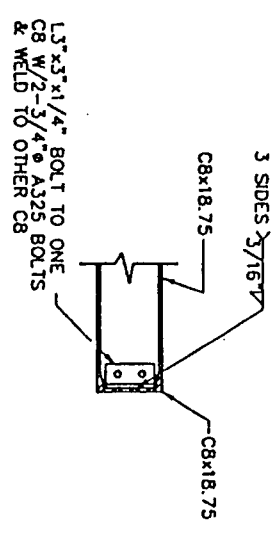


D SECTION (TYP.)
SCALE: 1-1/2"=1'-0"

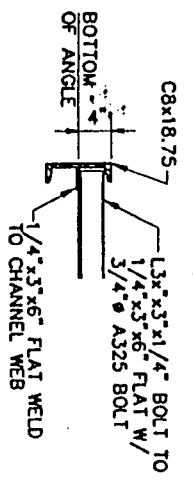

E SECTION (TYP.)
SCALE: 1-1/2"=1'-0"

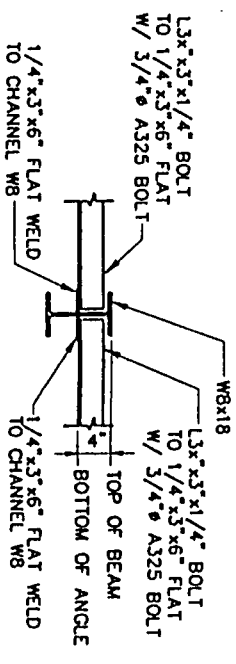


F SECTION (TYP.)
SCALE: 1-1/2"=1'-0"

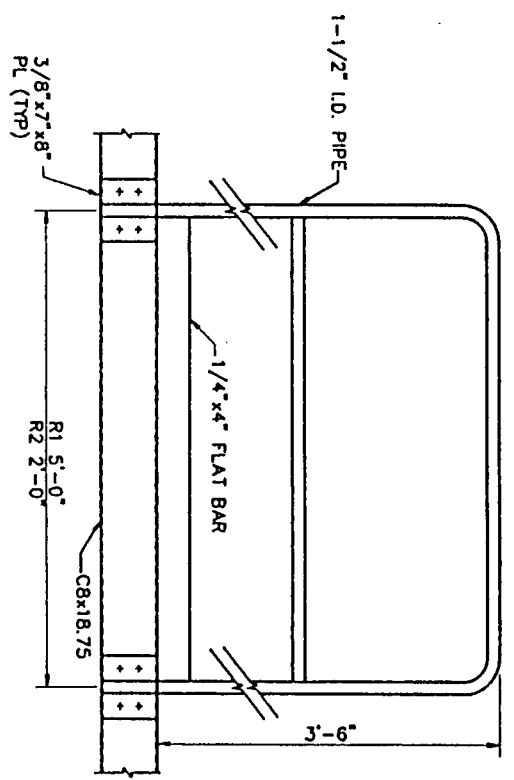

1 DETAIL
SCALE: NTS

STRUCTURAL STEEL NOTES:

1. ALL STRUCTURAL STEEL SHALL BE A-36
2. ALL PIPE SHALL BE A-53 GRADE B
3. BOLTS SHALL BE A-325 WITH THREADS EXCLUDED FROM THE SHEAR PLANE UNLESS OTHERWISE NOTED.
4. ALL A-325 BOLTS, NUTS, AND WASHERS SHALL BE AMERICAN MADE. THE MANUFACTURER SHALL PROVIDE CERTIFICATION THAT THEY ARE AMERICAN MADE.
5. WELDING SHALL BE DONE WITH E70 ELECTRODES IN ACCORDANCE WITH A.W.S.- WELDING CODES.
6. ALL STRUCTURAL STEEL AND PIPE TO BE HOT DIPPED GALVANIZED PER ASTM A153. ALL NUTS AND WASHERS TO BE GALVANIZED PER ASTM A153.
7. ALL PIPE SHALL BE GALVANIZED INSIDE AND OUTSIDE.
8. EDGE DISTANCE 1 1/4" UNLESS OTHERWISE NOTED.
9. HOLES SHALL BE PUNCHED OR DRILLED 1/16" LARGER THAN THE DIAMETER OF THE BOLTS THEY WILL RECEIVE UNLESS OTHERWISE NOTED.
10. ALL FIELD DRILLED HOLES, FIELD CUT ENDS & FIELD WELDS SHALL BE GIVEN EQUIVALENT, TOUCH UP AND REPAIR OF GALVANIZING REPAIR COMPOUND OR APPROVED EQUIVALENT. TOUCH UP AND REPAIR OF GALVANIZED SURFACES SHALL BE PERFORMED PER THE REQUIREMENTS OF ASTM A-780.
11. ALL U-BOLTS SHALL HAVE 2 EA NUTS PER LEG OR ONE ANCO LOCK NUT.

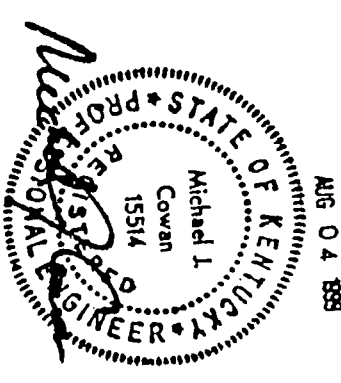

AUG 04 899

1200 Corporate Drive
Suite 270
Birmingham, AL 35242
Phone (205) 991-0717
Fax (205) 991-3417

JOB NO.	747.72
---------	--------

PLATFORM DETAILS
IROQUOIS HIGH SCHOOL
3332 NEWBURG ROAD
LOUISVILLE, KY. 40232


TRITEL COMMUNICATIONS
1512 CRUMS LANE - 4TH FLOOR
LOUISVILLE, KY 40216

NO.	DATE	ISSUED FOR	REVISIONS	BY	CHK	APP'D.
0	8/4/99	ISSUED FOR CONSTRUCTION				
1	7/20/99	ISSUED FOR REVIEW				

DESIGNED: JIM	DRAWN: JIM
---------------	------------

PLATFORM DETAILS
DRAWING NUMBER
263-027-R1B-C6

- NOTES:**
1. ALL ELECTRICAL WORK SHALL BE PERFORMED IN ACCORDANCE WITH ELECTRICAL SPECIFICATION AS APPLICABLE AND ALL LOCAL CODES.
 2. CONDUIT ROUTINGS ARE SCHEMATIC. CONTRACTOR SHALL INSTALL CONDUITS SO THAT ACCESS TO EQUIPMENT IS NOT BLOCKED.
 3. FOR EQUIPMENT MOUNTING SEE MANUFACTURER DRAWINGS.
 4. THE CONTRACTOR IS RESPONSIBLE FOR PROPERLY SEQUENCING GROUNDING AND UNDERGROUND CONDUIT INSTALLATION AS TO PREVENT ANY LOSS OF CONTINUITY IN THE GROUNDING SYSTEM OR DAMAGE TO THE CONDUIT.
 5. CONNECT GROUND LEADS FROM TRITEL GROUNDING RING TO NEW LIGHT TOWER GROUNDING RING.
 6. SERVICE POWER, FOR EACH SCCS, SHALL BE 120/240VAC, 100A SINGLE PHASE, SERVICE SIZE SHALL BE 200 AMP.
 7. COMPRESSION GROUND CONNECTIONS MAY BE REPLACED BY CADWELD CONNECTIONS.

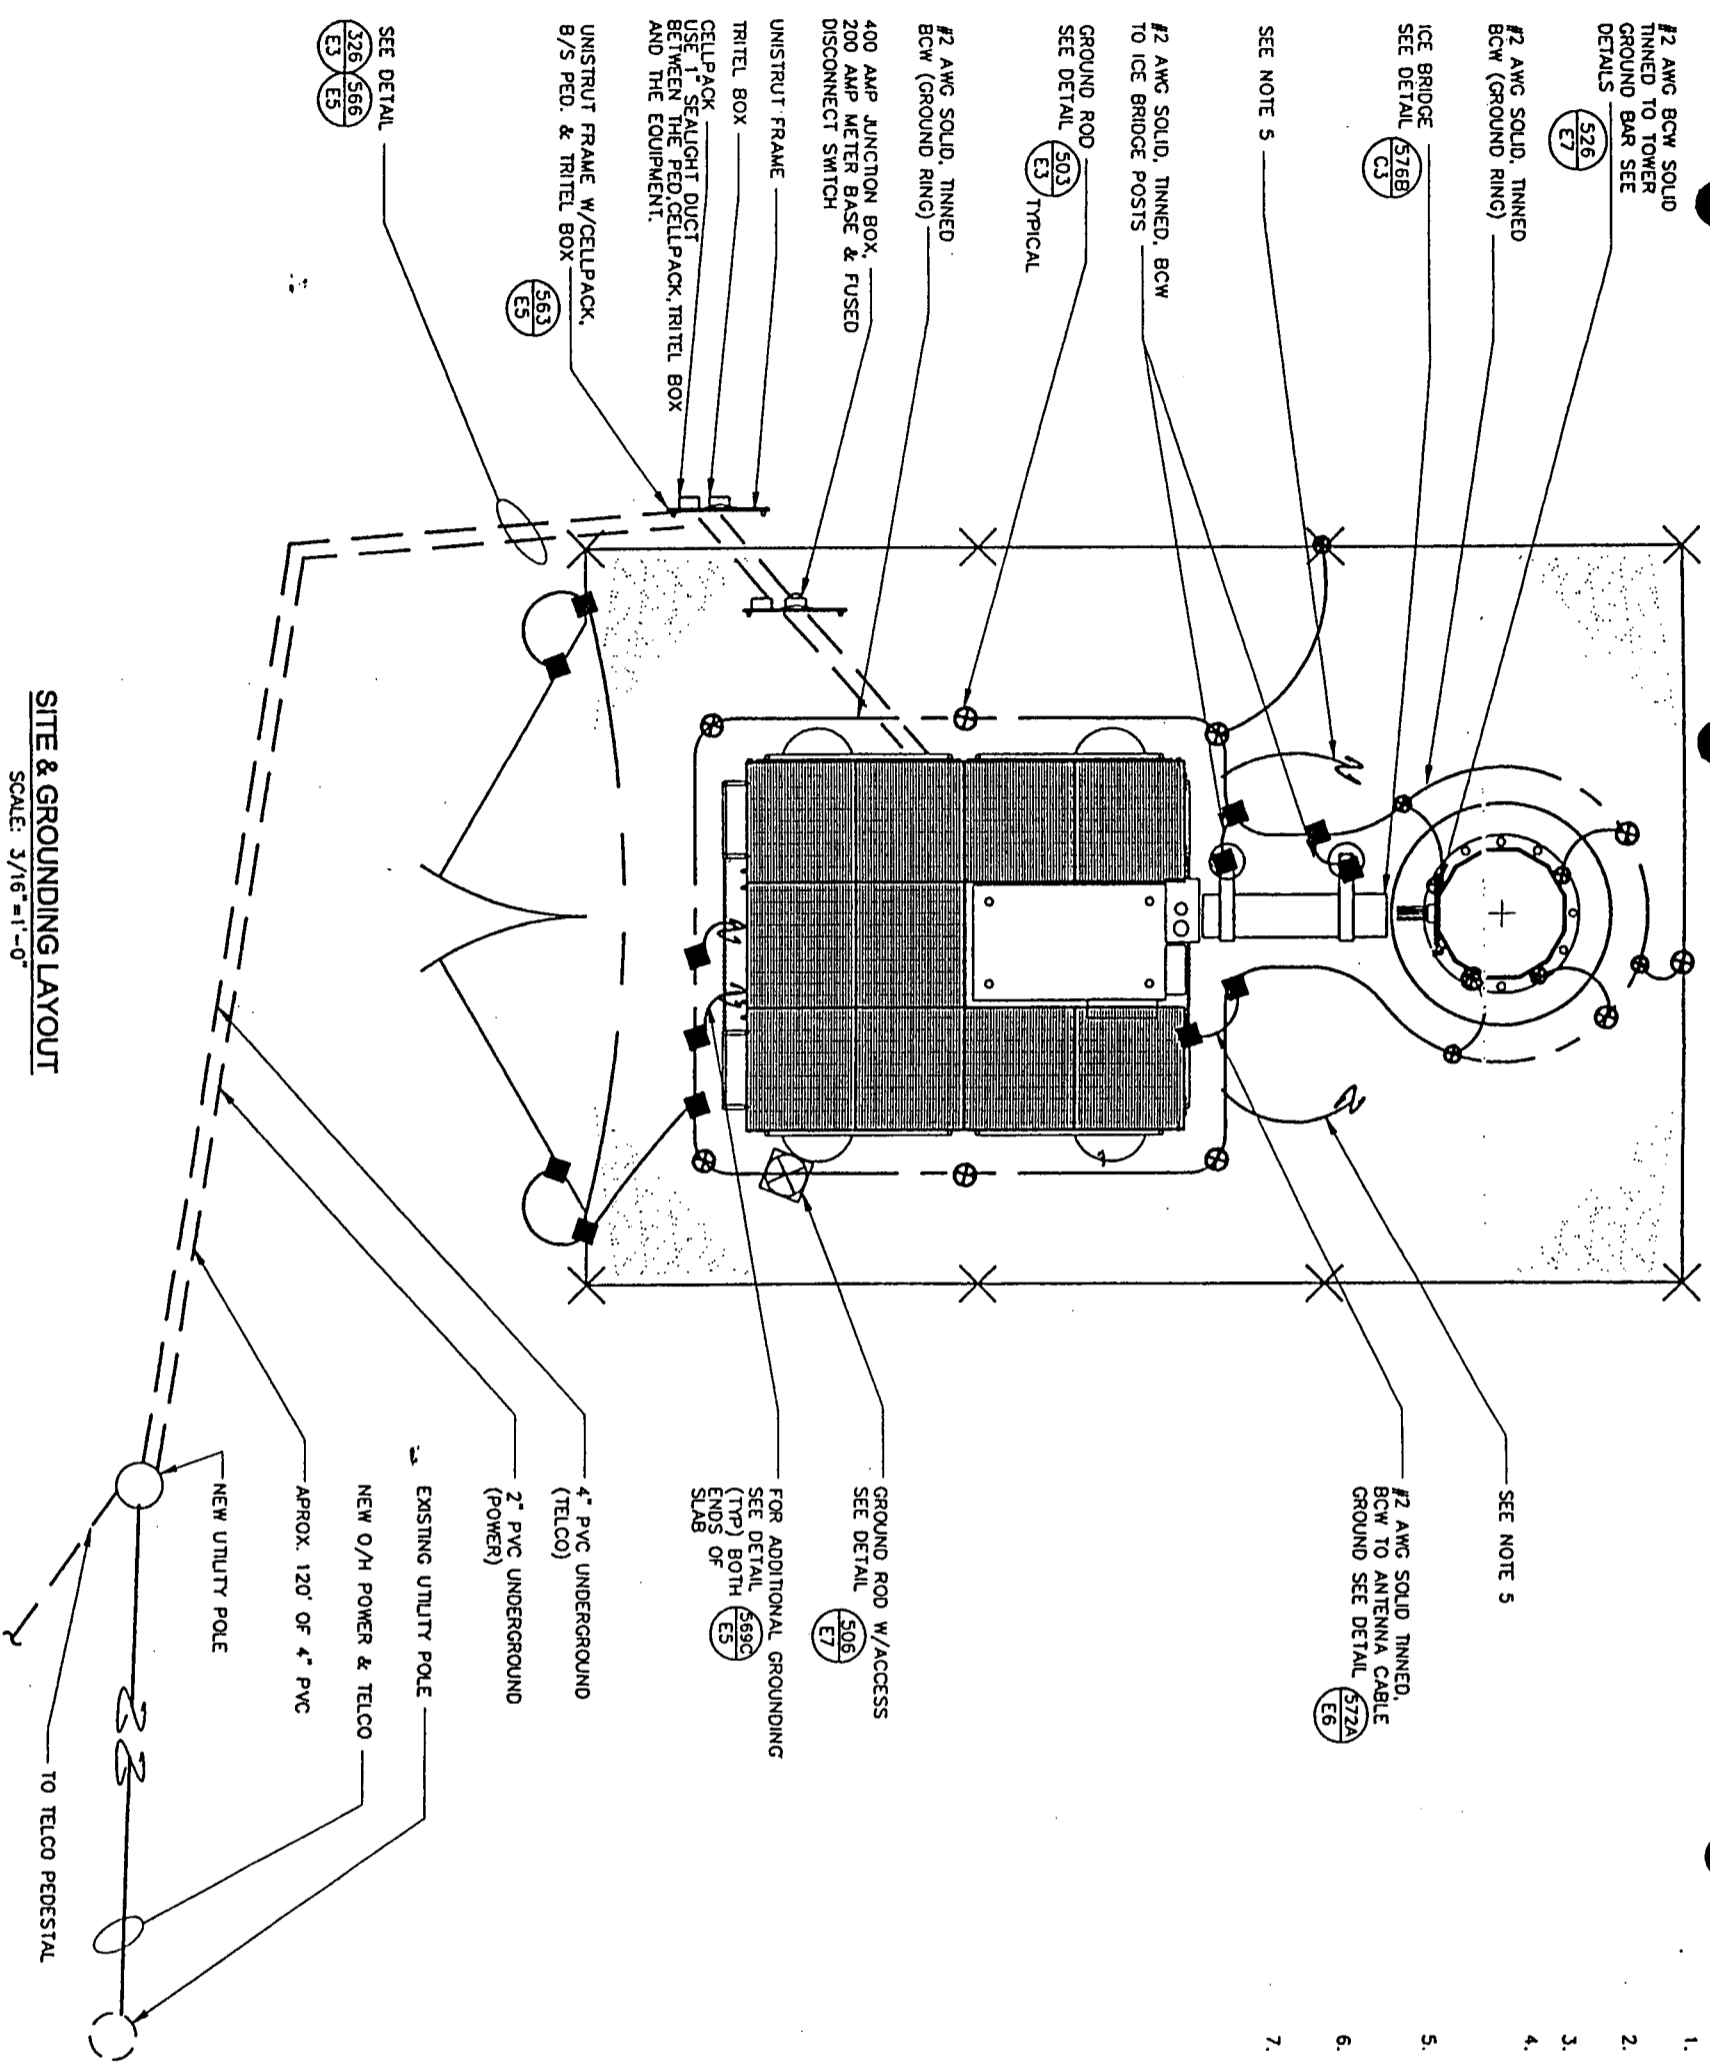

ELECTRICAL SYMBOLS

- ⊗ GROUND ROD WITH ACCESS
- ⊙ CHEMICAL GROUND ROD
- ⊖ GROUND ROD
- ⊘ DISCONNECT SWITCH
- ⊚ METER
- ⊛ CIRCUIT BREAKER
- ⊜ CADWELD TYPE CONNECTION
- ⊝ COMPRESSION TYPE CONNECTION
- ⊞ GROUNDING WIRE

ABBREVIATIONS

- AWG AMERICAN WIRE GAUGE
- BCW BARE COPPER WIRE
- BTS BASE TRANSMISSION STATION
- CIGBE COAX ISOLATED GROUND BAR EXTERNAL DRAWING
- EMT ELECTRICAL METALLIC TUBING
- GEN GENERATOR
- IGR INTERIOR GROUND RING (HALO)
- IMC INTERMEDIATE METALLIC CONDUIT
- MIGB MASTER ISOLATED GROUND BAR
- PCS PERSONAL COMMUNICATION SYSTEMS
- RBS RADIO BASE STATION
- RCS RIGID GALVANIZED STEEL RACEWAY
- RWY RACEWAY
- SCCS SELF CONTAINED CELL SITE TYP

SITE & GROUNDING LAYOUT


SCALE: 3/16"=1'-0"

TRITEL COMMUNICATIONS

1512 CRUMS LANE - 4TH FLOOR
LOUISVILLE, KY 40216

SITE & GROUNDING LAYOUT


DRAWING NUMBER
263-027-R1B-E1

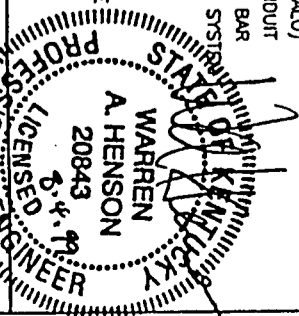

APACIFIC 17

1200 Corporate Drive
Suite 270
Birmingham, AL 35242
Phone (205) 991-0717
Fax (205) 991-3417

JOB NO.
747.72

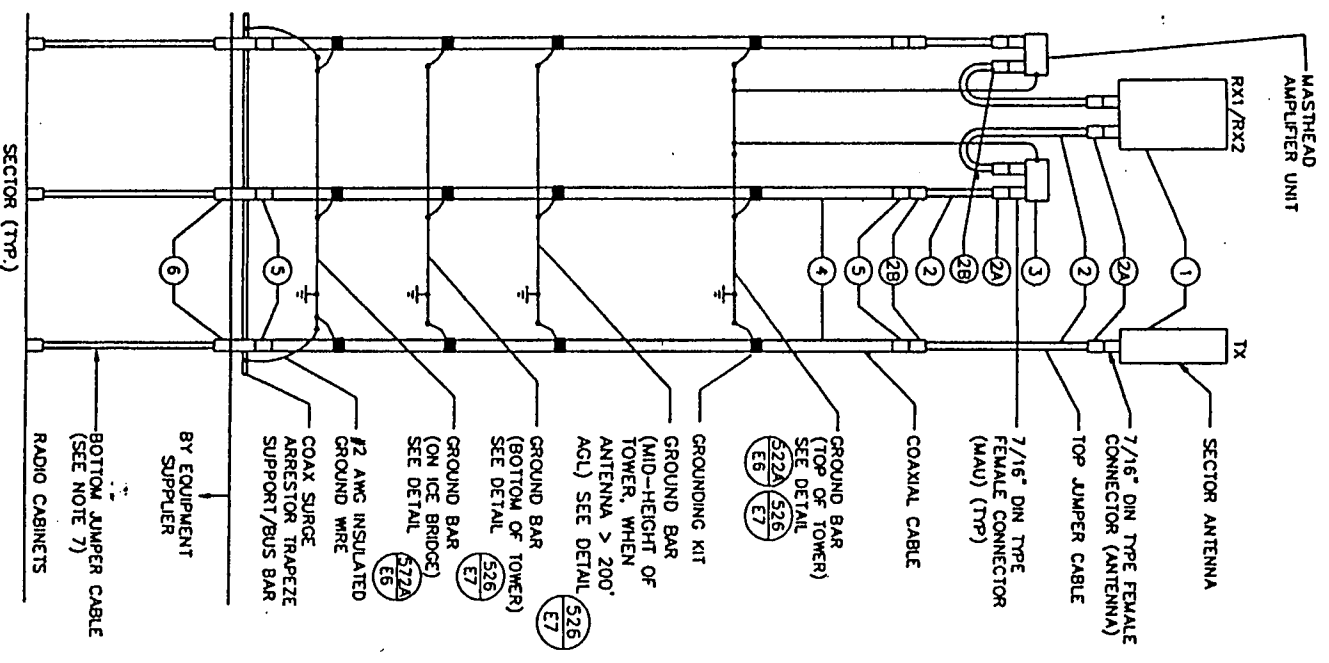


ITEM NO.	ITEM DESCRIPTION	ALPHA SECTOR AZIMUTH 0°			BETA SECTOR AZIMUTH 120°			GAMMA SECTOR AZIMUTH 240°			TOTAL ONLY (SEE NOTE 1)
		RX1	RX2	TX	RX1	RX2	TX	RX1	RX2	TX	
1	ANTENNA (SEE NOTE 6)	ALGON 7251.01		ALGON							9
	ANTENNA SERIAL #			72001.01						72001.01	
	DOWN TILT	0°	0°	0°	0°	0°	0°	0°	0°	0°	
2	ANTENNA JUMPER (COMMSCOPE) (LENGTH)	(2) CF5400MDM-2M (6 FEET)	(2) CF5400MDM-2M (6 FEET)	CF5400MDM-2M (6 FEET)	(2) CF5400MDM-2M (6 FEET)	(2) CF5400MDM-2M (6 FEET)	CF5400MDM-2M (6 FEET)	(2) CF5400MDM-2M (6 FEET)	(2) CF5400MDM-2M (6 FEET)	CF5400MDM-2M (6 FEET)	15
2A	ATTACHED (MALE) DIN CONNECTOR (COMMSCOPE)	INCLUDED W/ITEM #2	INCLUDED W/ITEM #2	INCLUDED W/ITEM #2	INCLUDED W/ITEM #2	INCLUDED W/ITEM #2	INCLUDED W/ITEM #2	INCLUDED W/ITEM #2	INCLUDED W/ITEM #2	INCLUDED W/ITEM #2	
2B	ATTACHED (MALE) DIN CONNECTOR (COMMSCOPE)	INCLUDED W/ITEM #2	INCLUDED W/ITEM #2	INCLUDED W/ITEM #2	INCLUDED W/ITEM #2	INCLUDED W/ITEM #2	INCLUDED W/ITEM #2	INCLUDED W/ITEM #2	INCLUDED W/ITEM #2	INCLUDED W/ITEM #2	
3	MASTHEAD AMPLIFIER UNIT (ERICSSON)	KRY 112 36/4	KRY 112 36/4	N/A	KRY 112 36/4	KRY 112 36/4	N/A	KRY 112 36/4	KRY 112 36/4	N/A	6
	MAIN COAX (COMMSCOPE) (LENGTH)	1 5/8" *CR50-1873-PE (180 FEET)	1 5/8" *CR50-1873-PE (180 FEET)	1 5/8" *CR50-1873-PE (180 FEET)	1 5/8" *CR50-1873-PE (180 FEET)	1 5/8" *CR50-1873-PE (180 FEET)	1 5/8" *CR50-1873-PE (180 FEET)	1 5/8" *CR50-1873-PE (180 FEET)	1 5/8" *CR50-1873-PE (180 FEET)	1 5/8" *CR50-1873-PE (180 FEET)	1,800 FEET
5	UNATTACHED DIN FEMALE CONNECTOR (COMMSCOPE)	(2) CR 1873 DF	(2) CR 1873 DF	(2) CR 1873 DF	(2) CR 1873 DF	(2) CR 1873 DF	(2) CR 1873 DF	(2) CR 1873 DF	(2) CR 1873 DF	(2) CR 1873 DF	18
6	COAX SURGE ARRESTOR (HUBER SHNER)	3409.41.009	3409.41.009	3409.41.009	3409.41.009	3409.41.009	3409.41.009	3409.41.009	3409.41.009	3409.41.009	9
	ID TAG	ALPHA RX1 (A3)	ALPHA RX2 (A4)	ALPHA TX (A1)	BETA RX1 (B3)	BETA RX2 (B4)	BETA TX (B1)	GAMMA RX1 (C3)	GAMMA RX2 (C4)	GAMMA TX (C1)	
	COLOR CODE	THREE RED	FOUR RED	ONE RED	THREE BLUE	FOUR BLUE	ONE BLUE	THREE WHITE	FOUR WHITE	ONE WHITE	

NOTES:

1. ALL MATERIAL ON THE ABOVE TABLE SHALL BE PROCURED BY OWNER.
2. SIZES OF THE ANTENNA CABLES ARE BASED UPON THE ESTIMATED LENGTH OF THE CABLES. CONTRACTOR SHALL VERIFY THE ACTUAL LENGTH IN THE FIELD BEFORE INSTALLATION AND NOTIFY THE OWNER IF SIZES VARY FROM THE FOLLOWING.
CABLE SIZE: 7/8" UP TO 100'-0", 1 5/8" OVER 100'-0"
3. THE CONTRACTOR SHALL NOT EXCEED THE CABLE LENGTHS SHOWN ON THE DRAWING WITHOUT RF ENGINEERING APPROVAL.
4. CABLE LENGTHS LISTED ARE APPROXIMATE AND ARE NOT INTENDED TO BE USED FOR FABRICATION.
5. COLOR CODE ALL MAIN CABLES AT THREE LOCATIONS:
6. ANTENNAS SHALL BE PROCURED AND INSTALLED WITH DOWN TILT BRACKETS & HEAVY DUTY CLAMPS SUPPLIED BY ANTENNA MANUFACTURER.
7. THE BOTTOM JUMPER SHALL BE SUPPLIED AND INSTALLED BY THE RBS EQUIPMENT MANUFACTURER.

BILL OF MATERIALS PROCURED BY OWNER

DESCRIPTION	QUANTITY
ANTENNA AMPLIFIERS, ARRESTORS, COAX CABLE AND CONNECTORS	
SEE ANTENNA CONFIGURATION TABLE	

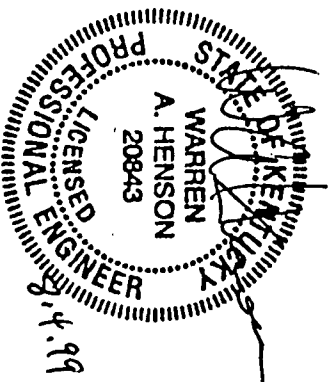

ANTENNA SCHEMATIC & DETAILS


TRITEL COMMUNICATIONS
1512 CRUMS LANE - 4TH FLOOR
LOUISVILLE, KY 40216

1200 Corporate Drive
Suite 270
Birmingham, AL 35242
Phone (205) 991-0717
Fax (205) 991-3417

IROQUOIS HIGH SCHOOL
3332 NEWBURG ROAD
LOUISVILLE, KY. 40232

NO.	DATE	ISSUED FOR CONSTRUCTION	ISSUED FOR REVIEW	REVISIONS
0	8/2/99			
1	7/9/99			

ANTENNA SCHEMATIC AND DETAILS
DRAWING NUMBER
263-027-R18-E2

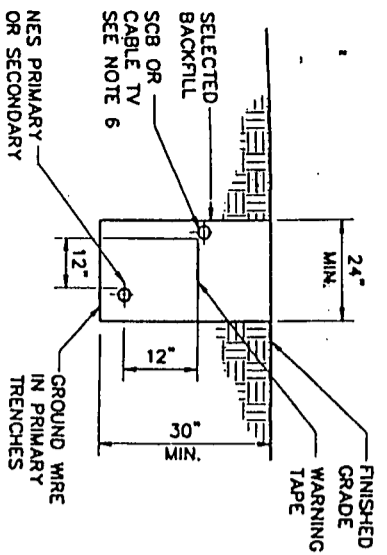


**JOINT SERVICE TRENCH BURIED
CONDUIT
ELECT/TELEPHONE**

DETAIL 326
NTS E1

NOTES:

1. ALL TRENCHES SHALL MEET OSHA STANDARDS.
2. TRENCH DEPTHS AND WIDTHS GIVEN ARE THE MINIMUM FOR WORKING REQUIREMENTS.
3. ALL EXCAVATED AND OTHER MATERIALS SHALL BE PLACED AT LEAST 2' FROM TRENCH.
4. ALL BACKFILL SHALL BE FREE FROM STONES, ROCK OR OTHER MATERIAL WHICH MIGHT DAMAGE THE CONDUIT SYSTEM.
5. CONDUIT TO BE 4" SCH 40 PVC OR 4" RIGID GALVANIZED (UNLESS NOTED OTHERWISE).
6. A MINIMUM OF 12" VERTICAL & HORIZONTAL CLEARANCE IS REQUIRED BETWEEN POWER AND CONDUITS OF OTHER UTILITIES, UNLESS THE SAID UTILITY HAS A GREATER CLEARANCE REQUIREMENT.
7. CONDUIT CROSSING UNDER DRAINAGE DITCHES OR SMALL CREEKS SHALL HAVE 4" CONCRETE ENCASUREMENT. THE LENGTH OF THE ENCASUREMENT SHALL BE DETERMINED IN THE FIELD.
8. NO UTILITY SHALL BE ALLOWED DIRECTLY ABOVE ANOTHER UTILITY.
9. WARNING TAPE SHALL BE INSTALLED IN ALL TRENCHES.

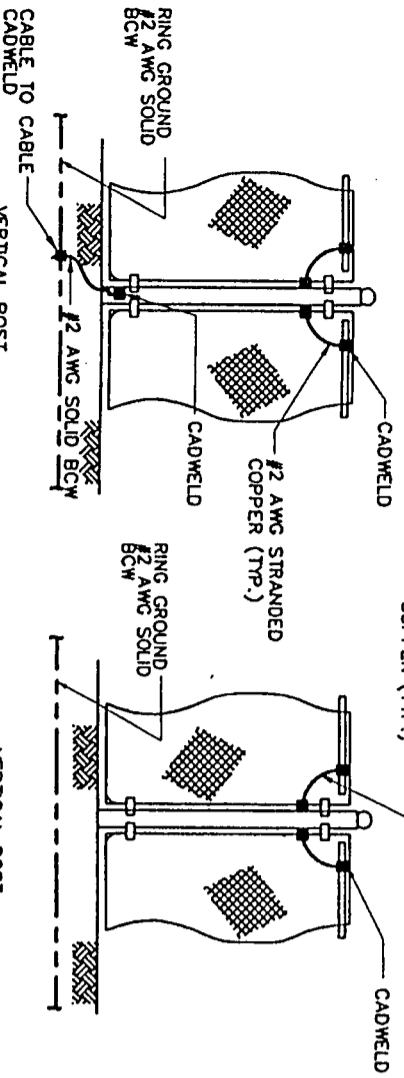

VERTICAL POST
CONNECTED
TO RING


VERTICAL POST
NOT CONNECTED
TO RING

NOTE:

1. VERTICAL POSTS SHALL BE BONDED TO THE RING AT EACH CORNER AND AT EACH GATE POST AS A MINIMUM ONE VERTICAL POST SHALL BE BONDED TO THE GROUND RING IN EVERY 100 FOOT STRAIGHT RUN OF FENCE.
2. HORIZONTAL POLES SHALL BE BONDED TO EACH OTHER.
3. BOND EACH HORIZONTAL POLE / BRACE TO EACH OTHER AND TO EACH VERTICAL POST THAT IS BONDED TO THE EXTERIOR GROUND RING.


GROUNDING - STANDARD DETAIL FENCE GROUNDING

DETAIL 502
NTS E1

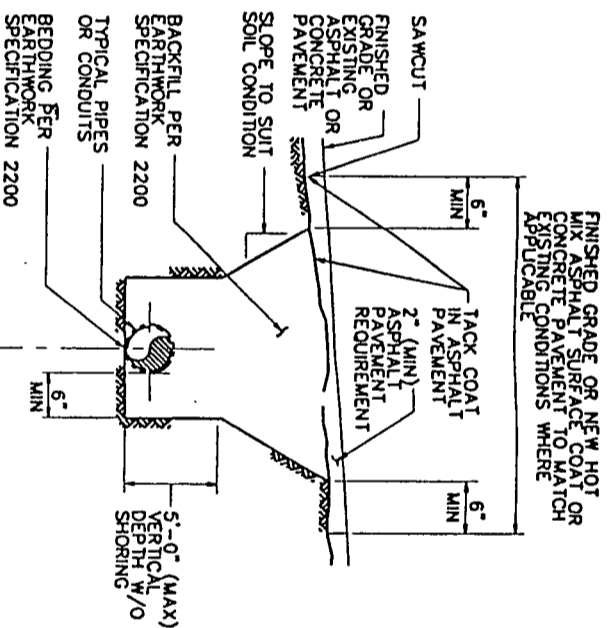

TYPICAL TRENCH

DETAIL 325
NTS

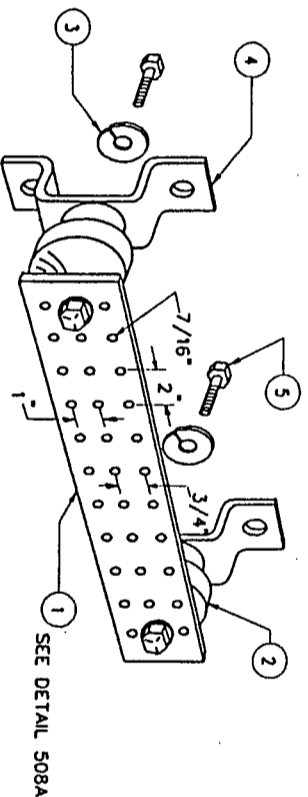


LEGEND

- 1- COPPER GROUND BAR, 1/2" X 4" X 20", NEWTON INSTRUMENT CO. CAT. NO. B-6142 OR EQUAL. HOLE CENTERS TO MATCH NEMA DOUBLE LUG CONFIGURATION
- 2- INSULATORS, NEWTON INSTRUMENT CAT. NO. 3061-4
- 3- 5/8" LOCKWASHERS, NEWTON INSTRUMENT CO. CAT. NO. 3015-8
- 4- WALL MOUNTING BRACKET, NEWTON INSTRUMENT CO. CAT. NO. A-6056
- 5- 5/8-11 X 1" HHCS BOLTS, NEWTON INSTRUMENT CO. CAT. NO. 3012-1


**GROUNDING - STANDARD
DETAIL GROUND BAR DETAIL**

DETAIL 509
NTS

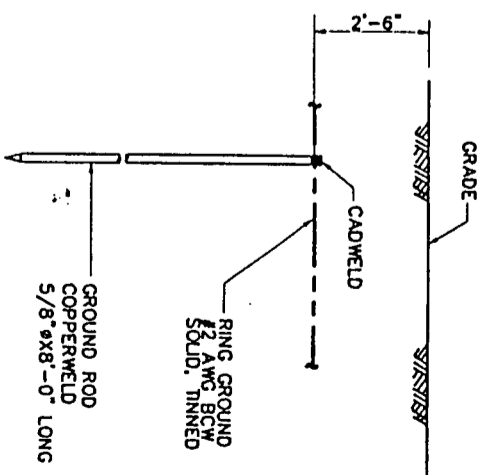


GROUNDING - STANDARD DETAIL GROUND ROD

DETAIL 503
NTS E1

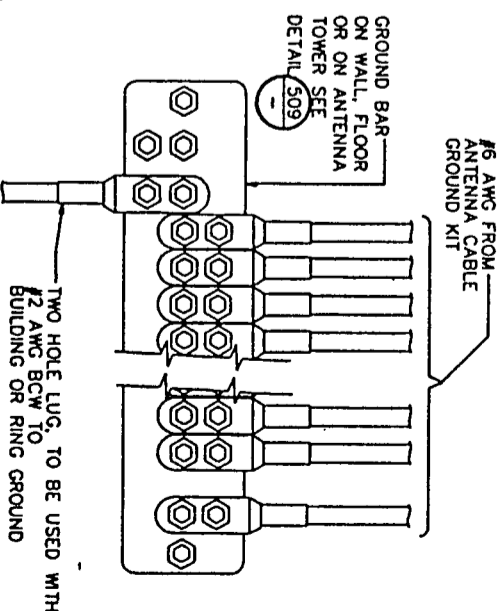

**INSTALLATION OF GROUND WIRE
TO GROUND BAR**

DETAIL 508A
NTS

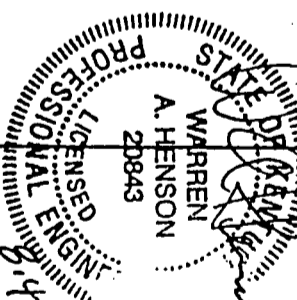

ELECTRICAL & GROUNDING DETAILS

AT&T
1200 Corporate Drive
Suite 270
Birmingham, AL 35242
Phone (205) 991-0717
Fax (205) 991-3417


JOB NO.
747.72

TRITEL COMMUNICATIONS
1512 CRUMS LANE - 4TH FLOOR
LOUISVILLE, KY 40216

NO.	DATE	ISSUED FOR CONSTRUCTION	ISSUED FOR REVIEW	REVISIONS	DESIGNED BY	DRAWN BY
0	8/2/99					
1	7/20/98					

ELECTRICAL & GRND. DETAILS
DRAWING NUMBER
263-027-R1B-E3

- NOTES:**
1. SERVICE POWER SHALL BE 120/240VAC, 60HZ, 200A, SINGLE PHASE.
 2. CONTRACTOR SHALL COORDINATE WITH UTILITY COMPANY BEFORE THE START OF CONSTRUCTION. POWER AND TELEPHONE CONDUIT SHALL BE PROVIDED AND INSTALLED PER UTILITY REQUIREMENTS.
 3. REFER TO ERICSSON DWG. 1533-JPA-1117641 FOR COMPLETE INTERNAL WIRING AND ARRANGEMENT OF POWER PEDESTAL AND INTERNAL TELCO TERMINAL BLOCK.
 4. ALL SERVICE EQUIPMENT AND INSTALLATIONS SHALL COMPLY WITH THE N.E.C. AND UTILITY COMPANY AND LOCAL CODE REQUIREMENTS.

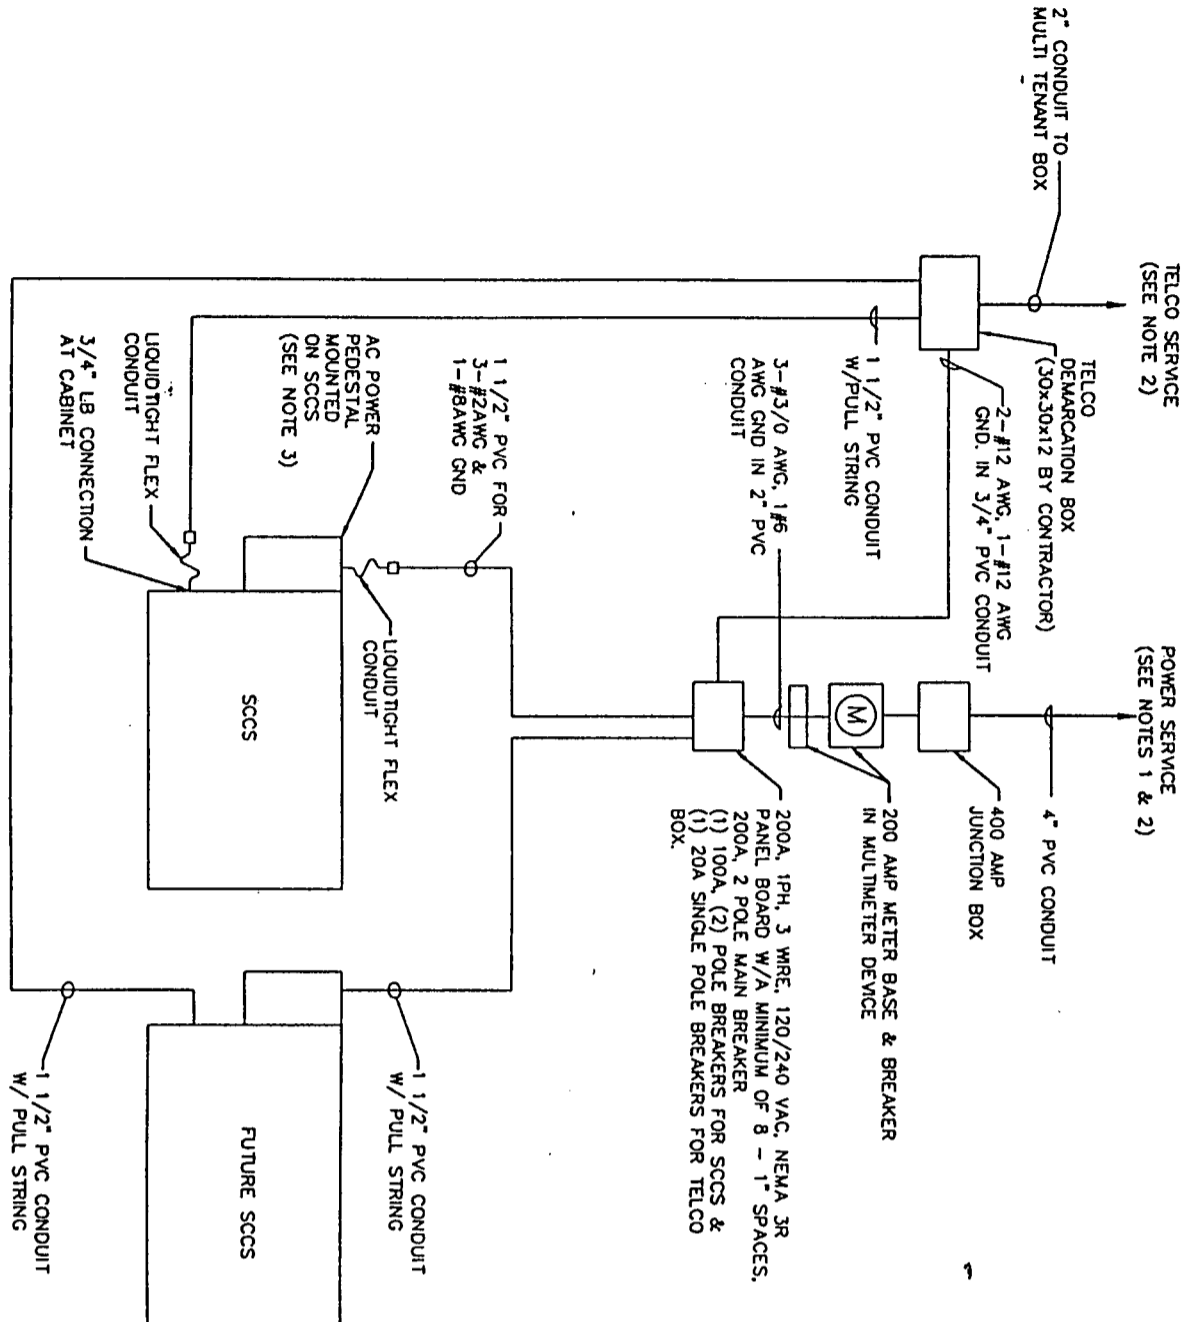

POWER & TELEPHONE SINGLE LINE DIAGRAM



- NOTES:**
1. GROUNDING SHALL COMPLY W/ARTICLE 250 OF THE NATIONAL ELECTRIC CODE.
 2. ALL GROUNDING DEVICES SHALL BE U.L. APPROVED & LISTED FOR THEIR INTENDED USE.
 3. GROUND WIRES ABOVE GRADE SHALL BE #2 AWG GREEN INSULATED STRANDED COPPER WIRE. GROUND WIRES BELOW GRADE SHALL BE #2 BARE TINNED SOLID COPPER WIRE UNLESS OTHERWISE NOTED.
 4. GROUNDING CONNECTIONS TO GROUND RODS, GROUNDING RING WIRE, ICE BRIDGE ELEMENTS, & FENCE POSTS SHALL BE EXOTHERMIC UNLESS OTHERWISE NOTED.
 5. GROUNDING CONNECTIONS TO GROUND BARS ARE TO BE TWO-HOLE BRASS MECHANICAL CONNECTORS W/STAINLESS STL. HARDWARE.
 6. GROUND COAXIAL CABLE SHIELDS @ BOTH ENDS W/MANUFACTURERS GROUNDING UNITS.
 7. ROUTE GROUNDING CONDUCTORS ALONG SHORTEST & STRAIGHTEST PATH POSSIBLE. BEND GROUNDING LEADS W/A MINIMUM 12" RADIUS.
 8. PRIOR TO INSTALLING LUGS ON GROUND WIRES, APPLY THOMAS & BETTS KOPR-SHIELD PRIOR TO BOLTING GROUND WIRE LUGS TO GROUND BARS. APPLY KOPR-SHIELD.
 9. IMPEDENCE OF GROUND SHALL NOT EXCEED 5.0 OHMS & SHALL BE VERIFIED BY INDEPENDENT ELECTRICAL TESTING FIRM USING "FALL OF POTENTIAL TEST".
 10. GROUND RODS SHALL BE 5/8" X 8' COPPER.

ELECTRICAL DETAILS

TRITEL COMMUNICATIONS
1512 CRUMS LANE - 4TH FLOOR
LOUISVILLE, KY 40216


PACIFIC 17
1200 Corporate Drive
Suite 270
Birmingham, AL 35242
Phone (205) 991-0717
Fax (205) 991-3417

JOB NO.
747.72

ELECTRICAL DETAILS
IROQUOIS HIGH SCHOOL
3332 NEWBURG ROAD
LOUISVILLE, KY. 40232

NO.	DATE	ISSUED FOR CONSTRUCTION	ISSUED FOR REVIEW	REVISIONS
0	8/4/99			
1	7/20/99			

ELECTRICAL DETAILS
DRAWING NUMBER
263-027-R1B-E4

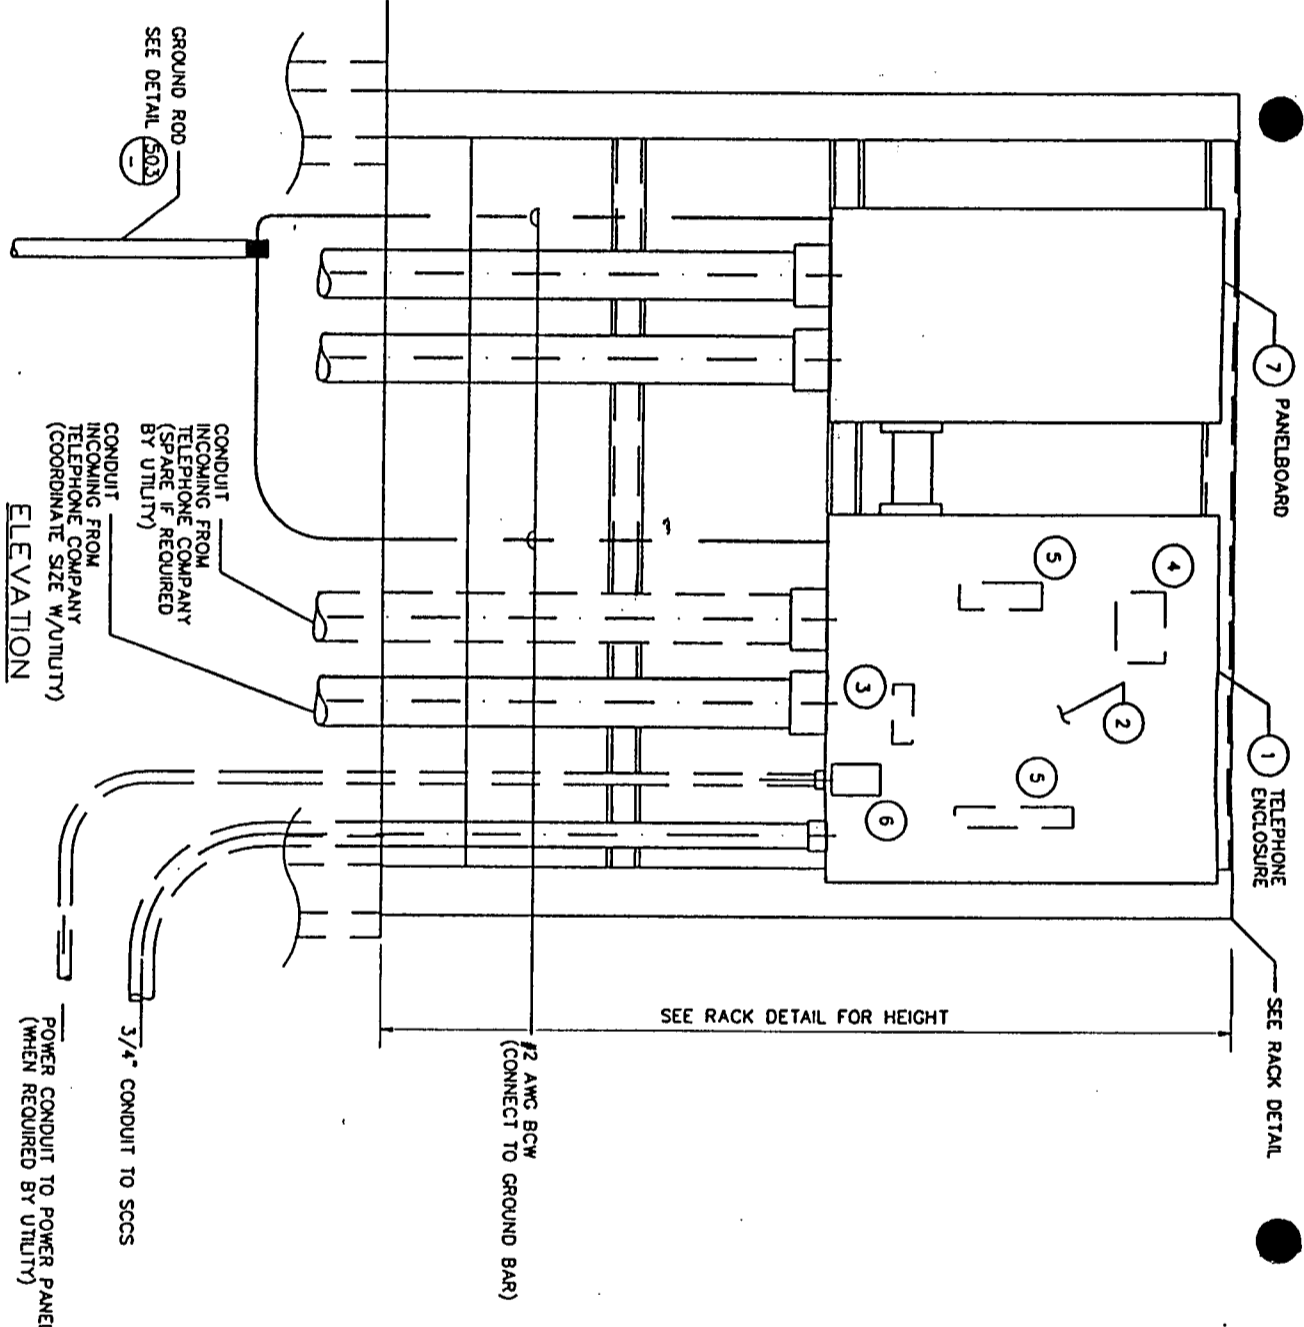

NOTES:

1. COORDINATE WITH LOCAL TELCO UTILITY PRIOR TO PURCHASING AND INSTALLATION OF BOX AND COMPONENTS.
2. ALL MATERIAL SHALL MEET REQUIREMENTS OF LOCAL TELCO UTILITY.
3. ITEM #4 SHALL BE PROCURED BY CONTRACTOR. BOND SURGE PROTECTION UNIT TO GROUND BAR WITH #16 AWG INSULATED WIRE.
4. COORDINATE SIZE, TYPE AND QUANTITY OF ITEM(S) #5 WITH LOCAL UTILITY.
5. INSTALL ITEM #6 ONLY IF REQUIRED BY UTILITY. RECEPTACLE POWERED FROM SPARE BREAKER IN SCCS.

MATERIAL LIST:

- 1 30" X 30" X 12" NEMA 3R ENCLOSURE (HOFTMAN A-30R3012HCR OR SIMILAR)
- 2 PLYWOOD BACKBOARD 29" X 29" X 5/8" THICK
- 3 GROUNDING BAR (12 POSITION, TIN PLATED COPPER)
- 4 SURGE PROTECTION UNIT (ATLANTIC SCIENTIFIC, ZONE BARRIER SERIES PART #90700)
- 5 TERMINAL BLOCK(S) OR T1 CONNECTOR(S)
- 6 GFI DUPLEX RECEPTACLE (120VAC/20A)
- 7 NEMA 3R PANELBOARD, 200 AMP MAIN BREAKER 120/240 VOLT, 1 PHASE, 3 WIRE WITH TWO 100 AMP-2 POLE BREAKERS, ONE 20 AMP-1 POLE BREAKER AND PROVISIONS FOR SEVEN 1 POLE, GROUND ELECTRICAL DEVICES PER UTILITY AND CODE REQUIREMENTS.

TELEPHONE DEMARCATION ENCLOSURE
 DETAIL 563
 NIS E1

ELECTRICAL DETAILS

IRROQUOIS HIGH SCHOOL
 3332 NEWBURG ROAD
 LOUISVILLE, KY. 40232


TRITEL COMMUNICATIONS

1512 CRUMS LANE - 4TH FLOOR
 LOUISVILLE, KY 40216

1200 Corporate Drive
 Suite 270
 Birmingham, Al. 35242
 Phone (205) 991-0717
 Fax (205) 991-3417


JOB NO.
 747.72

NO.	DATE	ISSUED FOR	REVISIONS	BY	CHK	APP'D
0	6/2/99	ISSUED FOR CONSTRUCTION		JL	MA	NC
1	7/20/99	ISSUED FOR REVIEW		LW	SS	RZ

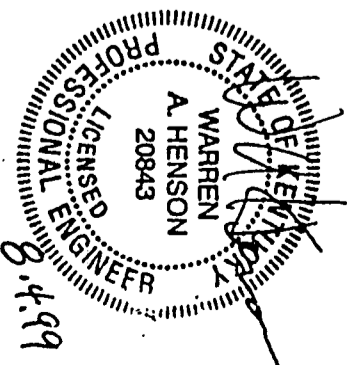

ELECTRICAL DETAILS


DRAWING NUMBER
 263-027-R1B-E5

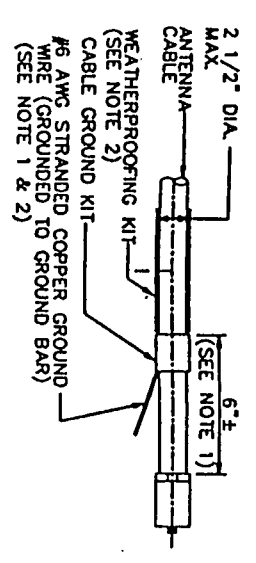

CONNECTION OF CABLE GROUND KIT TO ANTENNA CABLE

- NOTE: 1. DO NOT INSTALL CABLE GROUND KIT AT A BEND AND ALWAYS DIRECT GROUND WIRE DOWN TO GROUND BAR.
 2. GROUNDING KIT AND WEATHER PROOFING KIT SHALL BE TYPE AND PART NUMBER AS SUPPLIED OR RECOMMENDED BY CABLE MANUFACTURER.


DETAIL 513A
NTS

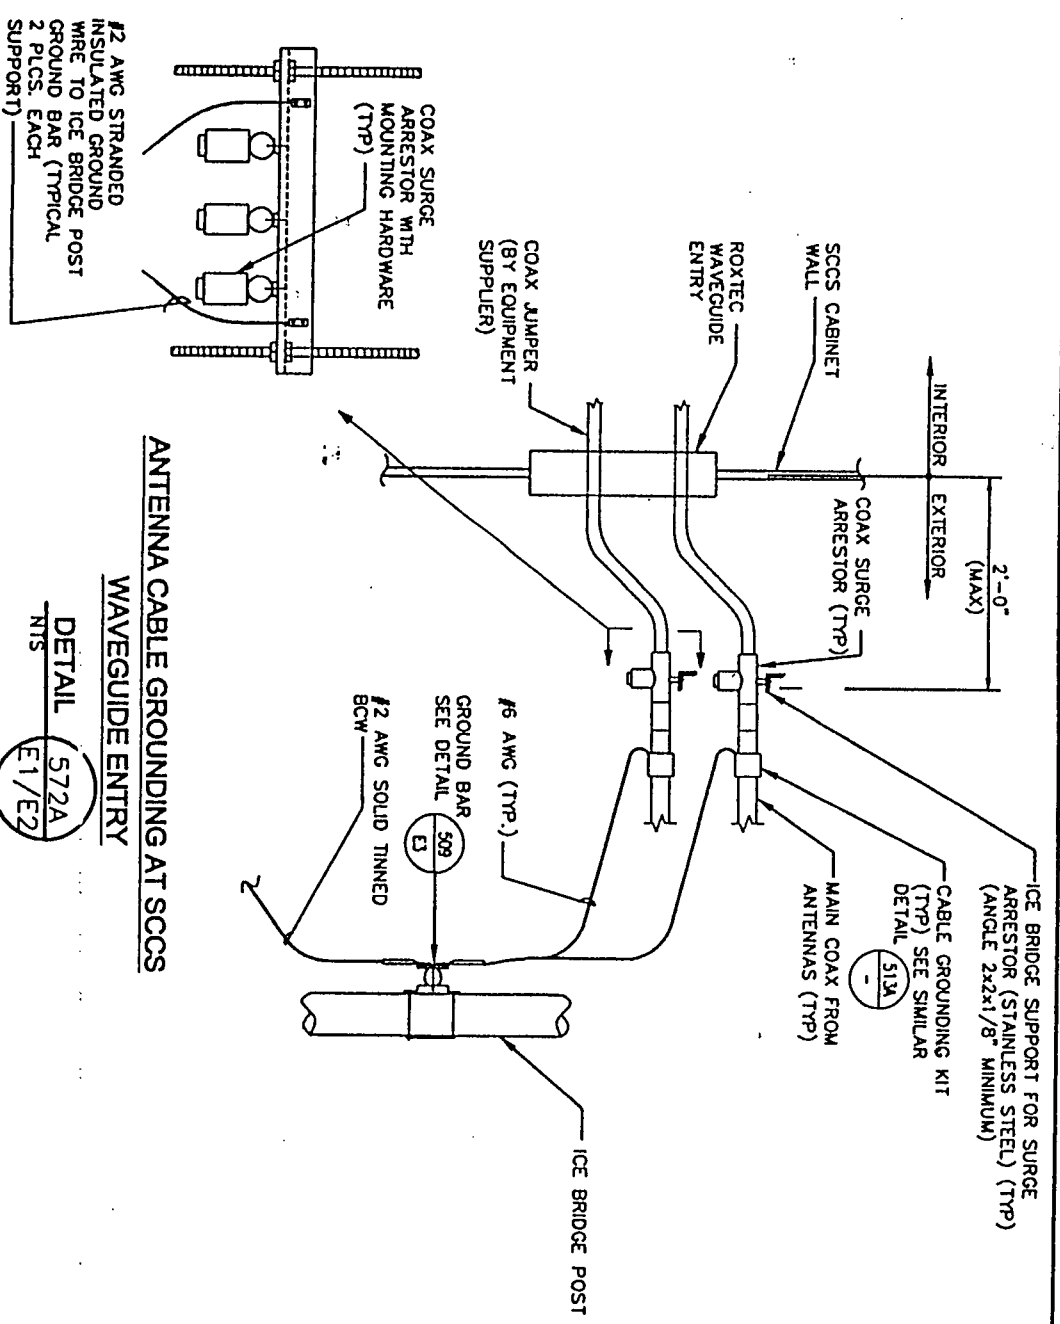

ANTENNA CABLE GROUNDING AT SCCS WAVEGUIDE ENTRY


DETAIL 572A
E1/E2
NTS

- NOTE: DO NOT INSTALL CABLE GROUND KIT AT A BEND AND ALWAYS DIRECT GROUND WIRE DOWN TO CIGBE

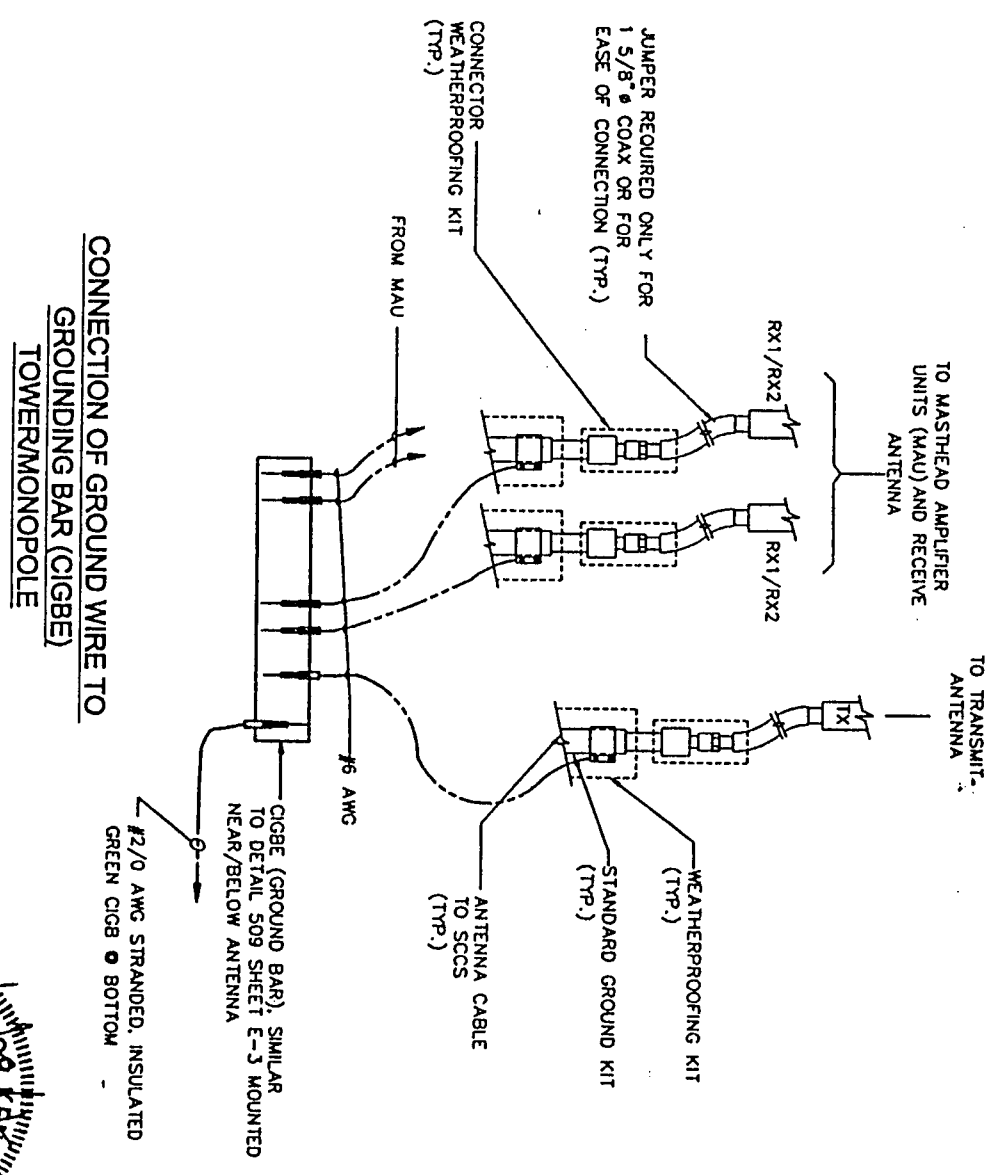

CONNECTION OF GROUND WIRE TO TOWER/MONOPOLE GROUNDING BAR (CIGBE)

DETAIL 522A
E2
NTS

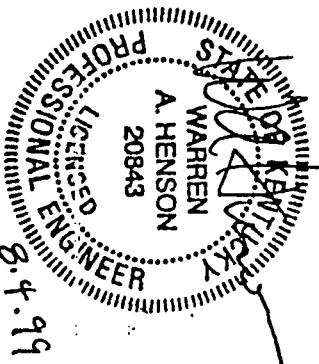

AS
PACIFIC 17

2115 Data Park Circle
Birmingham, AL 35244
Phone (205) 403-4590
Fax (205) 403-4591


JOB NO.
747.72

ELECTRICAL DETAILS
IROQUOIS HIGH SCHOOL
3332 NEWBURG ROAD
LOUISVILLE, KY. 40232

TRITEL COMMUNICATIONS
1512 GRUMS LANE - 4TH FLOOR
LOUISVILLE, KY 40216

NO.	DATE	ISSUED FOR CONSTRUCTION	ISSUED FOR REVIEW	REVISIONS	DESIGNED BY	DRAWN BY
0	6/7/99					
A	7/7/99	ISSUED FOR CONSTRUCTION				


ELECTRICAL DETAILS
DRAWING NUMBER
263-027-R1B-E6

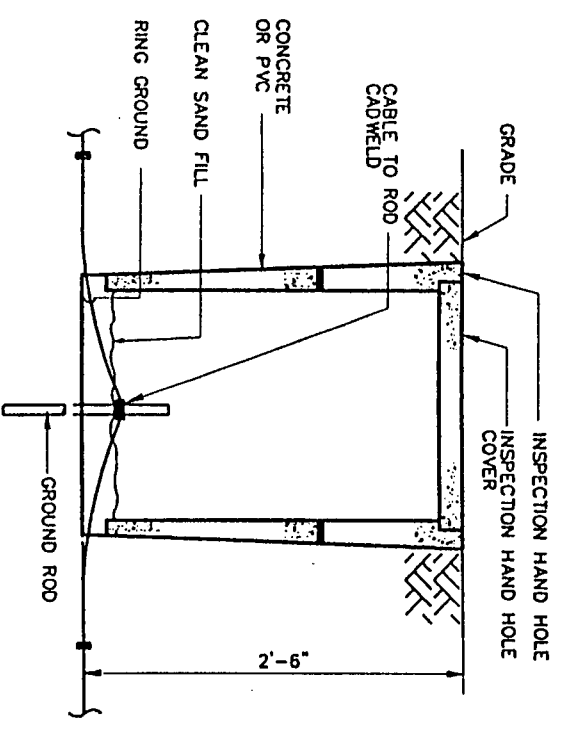


NOTE: INSPECTION HAND HOLE MAY BE CONCRETE OR PVC AND SHALL BE A MINIMUM OF 8" IN WIDTH/DIAMETER

GROUNDING - STANDARD
DETAIL GROUND ROD WITH ACCESS

DETAIL 506
 NTS E1

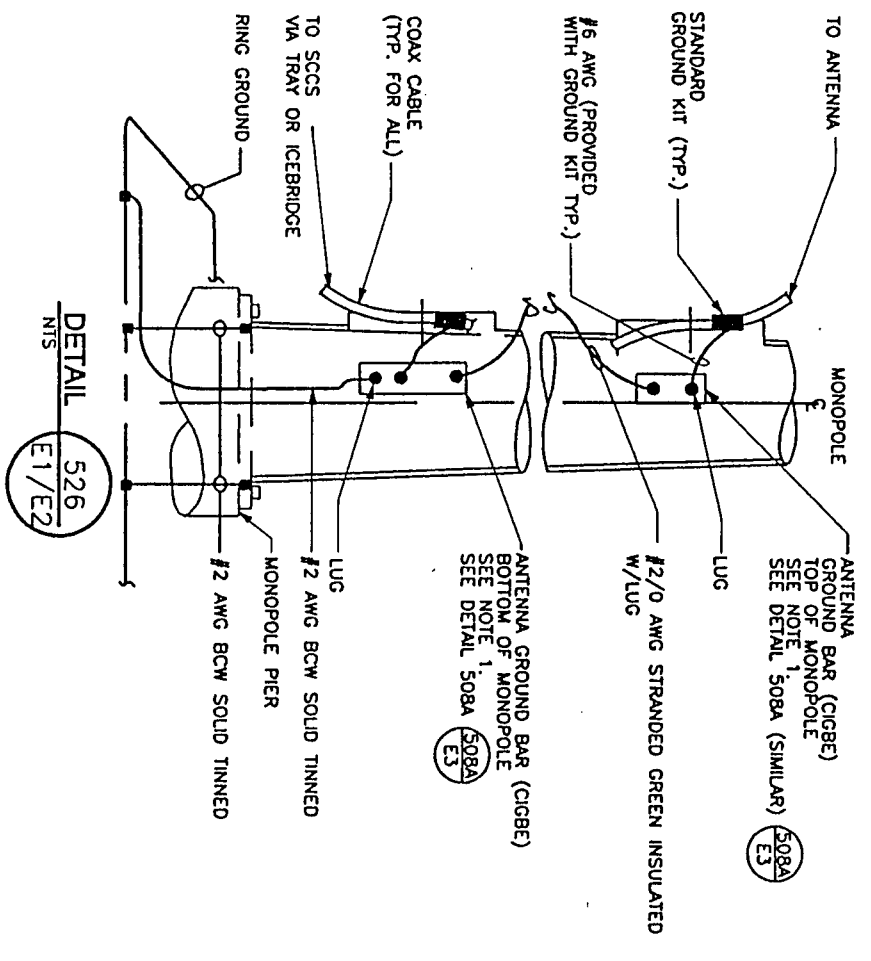

DETAIL 526
 NTS E1/E2

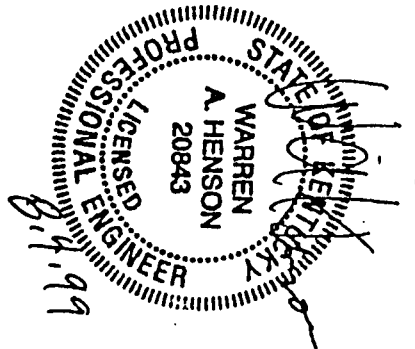

2115 Data Park Circle
 Birmingham, AL 35244
 Phone (205) 403-4590
 Fax (205) 403-4591

JOB NO.
 747.72

ELECTRICAL DETAILS
 IROQUOIS HIGH SCHOOL
 3332 NEWBURG ROAD
 LOUISVILLE, KY 40232

TRITEL COMMUNICATIONS
 1512 CRUMS LANE - 4TH FLOOR
 LOUISVILLE, KY 40216

NO.	DATE	REVISIONS	BY	CHK	APP'D
0	8/2/99	ISSUED FOR CONSTRUCTION	JS	MA	MC
A	7/7/99	ISSUED FOR REVIEW	LW	SB	KZ

ELECTRICAL DETAILS
 DRAWING NUMBER
 263-027-R1B-E7


CELL SITE INSTALLATION NOTES:

THE FOLLOWING INSTALLATION NOTES HAVE BEEN COMPILED FROM THE EXISTING PROJECT DOCUMENTS (I.E. PROJECT SPECIFICATIONS, EQUIPMENT VENDOR DOCUMENTS, ETC.) FOR USE. THESE NOTES SHALL BE UTILIZED FOR THE CONSTRUCTION OF THE CELL SITES TO ENSURE COMPLIANCE WITH THE PROJECT DESIGN AND SPECIFICATION REQUIREMENTS.


A. GROUNDING:

1. ALL METAL CONDUITS FOR GROUNDING DOWN CONDUCTORS SHALL BE BONDED TO THE GROUND SYSTEM AT BOTH ENDS.
2. GROUNDING CONDUCTORS SHALL BE CONNECTED TO THE MAIN WATER PIPE USING A BURNDY TYPE GAR-TC CLAMP.
3. KOPR-SHIELD ANTI-OXIDATION COMPOUND SHALL BE USED ON ALL GROUNDING CONNECTIONS.
4. ALL UNDERGROUND GROUNDING CONNECTIONS SHALL BE MADE BY THE CADWELD PROCESS.
5. ALL CADWELDS SHALL BE INSTALLED USING THE PROPER CONNECTION/MOLD AND MATERIALS FOR THE PARTICULAR CONNECTION AND/OR APPLICATION.


TEE CONNECTION

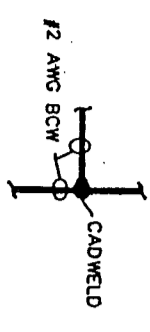


SWEEP CONNECTION

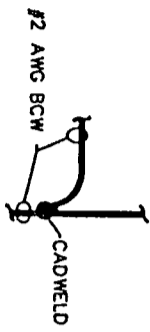


POST CONNECTION

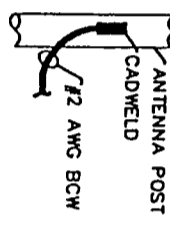

6. ALL BOLTED GROUNDING CONNECTIONS SHALL BE INSTALLED WITH A LOCK WASHER UNDER THE NUT. HARDWARE FOR BOLTED CONNECTIONS SHALL BE MINIMUM OF 3/8" DIAMETER AND SHALL BE STAINLESS STEEL.
7. GROUNDING WIRE SHALL NOT BE INSTALLED OR ROUTED THROUGH HOLES IN ANY METAL OBJECTS OR SUPPORTS TO PRECLUDE ESTABLISHING A "CHOKE" POINT.

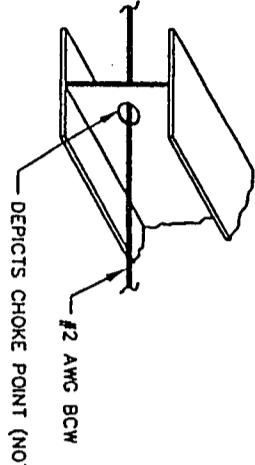


8. FERROUS METAL CLIPS WHICH COMPLETELY SURROUND THE GROUNDING CONDUCTOR SHALL NOT BE USED. CLIPS OF THE FOLLOWING MATERIALS AND TYPES MAY BE USED TO FASTEN AND SUPPORT GROUNDING CONDUCTORS.

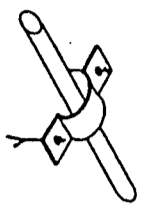

• PLASTIC CLIPS

• METAL CLIPS WHICH DO NOT COMPLETELY SURROUND THE GROUNDING CONDUCTOR

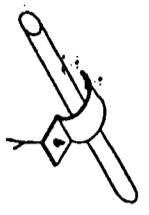

9. STANDARD BUSS BARS (CIGBE AND MIBG) SHALL BE FURNISHED AND INSTALLED. THEY SHALL NOT BE FABRICATED OR MODIFIED IN THE FIELD.
10. ALL GROUNDING WIRES SHALL BE INSTALLED WITHOUT LOOPS (PIGTAILS) AND SHARP BEND RADIIUS.

B. ANTENNA COAXIAL CABLES (WAVEGUIDE):

NOTE: THE RF TRANSMISSION LINE INSTALLED BETWEEN THE RADIO CABINET, FURNISHED BY RBS EQUIPMENT SUPPLIER, AND THE ANTENNA CONSISTS OF A COAXIAL CABLE, SOMETIMES REFERRED TO AS A WAVEGUIDE.


1. ALL ANTENNA COAXIAL CABLES AND JUMPERS SHALL BE INSTALLED WITHOUT LOOPS AND/OR PIGTAILS (UNO).
2. ANTENNA COAXIAL CABLE GROUND KITS SHALL NOT BE INSTALLED ON THE JUMPER BETWEEN THE ANTENNA AND MAIN LINE CABLE.
3. ANTENNA COAXIAL CABLE GROUND KITS SHALL BE INSTALLED AS CLOSE TO THE CONNECTOR AS POSSIBLE AT EACH ANTENNA. IF THIS IS NOT FEASIBLE THE GROUND KIT SHALL BE INSTALLED IMMEDIATELY AFTER THE BEND ON THE FIRST STRAIGHT RUN OF CABLE. THE GROUND KIT SHALL BE INSTALLED ON STRAIGHT SECTION OF CABLE ONLY AND NOT ON BENDS.
4. ANTENNA COAXIAL CABLE SHALL BE INSTALLED TO COMPLY WITH THE MANUFACTURER'S MINIMUM BEND RADIUS SPECIFIED IN THE FOLLOWING TABLE. THE CONTRACTOR SHALL INSTALL RACKWAY FOR COAXIAL CABLE USING THE PROPER FITTINGS NECESSARY TO ENSURE THAT THE MINIMUM BEND RADIUS REQUIREMENTS ARE MET.
5. ALL ANTENNA COAXIAL CABLES SHALL BE MARKED AND TAGGED IN ACCORDANCE WITH THE REQUIREMENTS IN PROJECT SPECIFICATION 24085-000-3P5-A002-G0001 (SECTION 18000).

COAXIAL CABLE MINIMUM BEND RADIUS			
MANUFACTURER	CABLE TYPE	CABLE SIZE (DIAMETER)	MINIMUM BEND RADIUS IN TRAY OR 6" CONDUIT
COMMSCOPE	CR 50 540 PE	1/2"	4"
COMMSCOPE	CR 50 1070 PE	7/8"	8"
COMMSCOPE	CR 50 1873 PE	1 5/8"	20"

6. THE CONTRACTOR SHALL ORIENT THE COAXIAL CABLES ON THE ICE BRIDGE TO MATCH WITH THE ORIENTATION OF THE COAX ENTRY HATCH PLATE ON THE ERICSSON SCCS. SEE THE FOLLOWING SKETCH FOR ORIENTATION.
7. ONLY COMMSCOPE COAX GROUNDING KITS SHALL BE USED ON COMMSCOPE COAXIAL CABLE. THE FOLLOWING IS A LIST OF PART NUMBERS FOR GROUNDING KITS.

NOMINAL CABLE SIZE (DIAMETER)	COMMSCOPE CABLE TYPE	COMMSCOPE STANDARD GROUND KIT
1/2"	CR 50 540 PE	540 SGK
7/8"	CR 50 1070 PE	1070 SGK
1 5/8"	CR 50 1873 PE	1873 SGK

8. SNAP-IN HANGERS USED FOR 7/8" COMMSCOPE COAXIAL CABLE SHALL BE COMMSCOPE EZ-CLIP™ HANGERS. SNAP-IN HANGERS USED FOR 1/2" AND 1 5/8" COMMSCOPE COAXIAL CABLE MAY BE COMMSCOPE SNAP-IN HANGERS OR EQUIVALENT HANGERS FROM ANOTHER VENDOR.
9. HOISTING GRIPS USED FOR 1/2", 7/8" AND 1 5/8" COMMSCOPE COAXIAL CABLE MAY BE COMMSCOPE OR EQUIVALENT HOISTING GRIPS FROM ANOTHER VENDOR. FOR 1 5/8" COAXIAL CABLE, A STAINLESS STEEL HOSE CLAMP MUST BE INSTALLED WITH THE HOISTING GRIP.

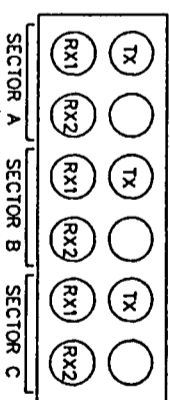


COAX VIEW LOOKING TOWARD SCCS

SCALE: N.I.S.

NOTE: THE CONTRACTOR SHALL ORIENT THE COAXIAL CABLES ON THE ICE BRIDGE TO MATCH W/ORIENTATION OF THE COAX ENTRY HATCH PLATE ON THE ERICSSON SCCS. SEE THE ABOVE SKETCH FOR ORIENTATION.

C. MANUFACTURED MATERIAL:

1. WHEN SPECIFIC MANUFACTURER'S ITEMS ARE SPECIFIED, THEY MAY BE REPLACED BY SIMILAR, EQUIVALENT ITEMS WITH PRIOR ENGINEERING APPROVAL.

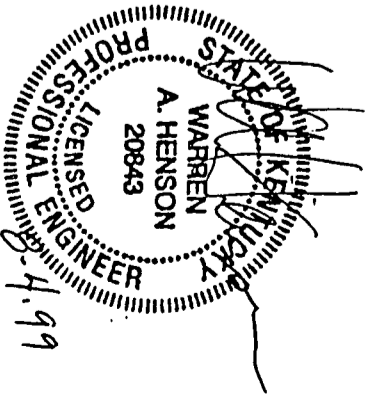

CELL SITE INSTALLATION NOTES

2115 Dale Park Circle
Birmingham, AL 35244
Phone (205) 403-4590
Fax (205) 403-4591

IRROQUOIS HIGH SCHOOL
3332 NEWBURG ROAD
LOUISVILLE, KY 40232

TRITEL COMMUNICATIONS
1512 CRUMS LANE - 4TH FLOOR
LOUISVILLE, KY 40216

NO.	DATE	ISSUED FOR CONSTRUCTION	ISSUED FOR REVIEW	REVISIONS	DESIGNED: LW	DRAWN: LW
0	8/2/98	ISSUED FOR CONSTRUCTION				
1	7/7/99	ISSUED FOR REVIEW				

CELL SITE INSTALL. NOTES
DRAWING NUMBER
263-027-R1B-EB


CELL SITE INSTALLATION NOTES:

THE FOLLOWING INSTALLATION NOTES HAVE BEEN COMPILED FROM THE EXISTING PROJECT DOCUMENTS (I.E. PROJECT SPECIFICATIONS, EQUIPMENT VENDOR DOCUMENTS, ETC.) FOR USE. THESE NOTES SHALL BE UTILIZED FOR THE CONSTRUCTION OF THE CELL SITES TO ENSURE COMPLIANCE WITH THE PROJECT DESIGN AND SPECIFICATION REQUIREMENTS.


A. GROUNDING:

1. ALL METAL CONDUIT FOR GROUNDING DOWN CONDUCTORS SHALL BE BONDED TO THE GROUND SYSTEM AT BOTH ENDS.
2. GROUNDING CONDUCTORS SHALL BE CONNECTED TO THE MAIN WATER PIPE USING A BURNDY TYPE GAR-TC CLAMP.
3. KOPR-SHIELD ANTI-OXIDATION COMPOUND SHALL BE USED ON ALL GROUNDING CONNECTIONS.
4. ALL UNDERGROUND GROUNDING CONNECTIONS SHALL BE MADE BY THE CADWELD PROCESS.
5. ALL CADWELDS SHALL BE INSTALLED USING THE PROPER CONNECTION/MOLD AND MATERIALS FOR THE PARTICULAR CONNECTION AND/OR APPLICATION.


TEE CONNECTION

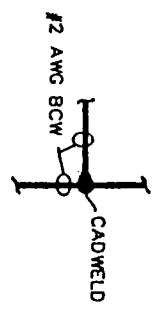


SWEEP CONNECTION

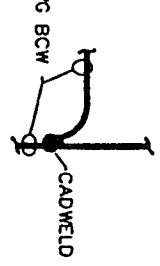


POST CONNECTION

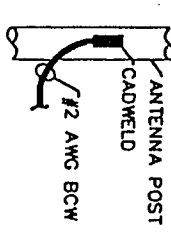

6. ALL BOLTED GROUNDING CONNECTIONS SHALL BE INSTALLED WITH A LOCK WASHER UNDER THE NUT. HARDWARE FOR BOLTED CONNECTIONS SHALL BE MINIMUM OF 3/8" DIAMETER AND SHALL BE STAINLESS STEEL.
7. GROUNDING WIRE SHALL NOT BE INSTALLED OR ROUTED THROUGH HOLES IN ANY METAL OBJECTS OR SUPPORTS TO PRECLUDE ESTABLISHING A "CHOKE" POINT.

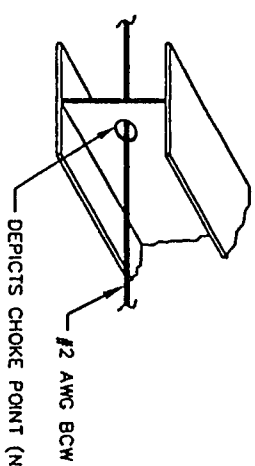


8. FERROUS METAL CLIPS WHICH COMPLETELY SURROUND THE GROUNDING CONDUCTOR SHALL NOT BE USED. CLIPS OF THE FOLLOWING MATERIALS AND TYPES MAY BE USED TO FASTEN AND SUPPORT GROUNDING CONDUCTORS.

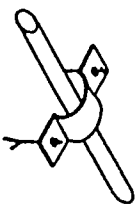

● PLASTIC CLIPS

● METAL CLIPS WHICH DO NOT COMPLETELY SURROUND THE GROUNDING CONDUCTOR

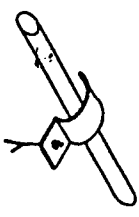

9. STANDARD BUSS BARS (CIBGE AND MIBG) SHALL BE FURNISHED AND INSTALLED. THEY SHALL NOT BE FABRICATED OR MODIFIED IN THE FIELD.
10. ALL GROUNDING WIRES SHALL BE INSTALLED WITHOUT LOOPS (PIGTAILS) AND SHARP BEND RADIUS.

B. ANTENNA COAXIAL CABLES (WAVEGUIDE):

NOTE: THE RF TRANSMISSION LINE INSTALLED BETWEEN THE RADIO CABINET, FURNISHED BY RBS EQUIPMENT SUPPLIER, AND THE ANTENNA CONSISTS OF A COAXIAL CABLE. SOMETIMES REFERRED TO AS A WAVEGUIDE.

1. ALL ANTENNA COAXIAL CABLES AND JUMPERS SHALL BE INSTALLED WITHOUT LOOPS AND/OR PIGTAILS (UNO).
2. ANTENNA COAXIAL CABLE GROUND KITS SHALL NOT BE INSTALLED ON THE JUMPER BETWEEN THE ANTENNA AND MAIN LINE CABLE.
3. ANTENNA COAXIAL CABLE GROUND KITS SHALL BE INSTALLED AS CLOSE TO THE CONNECTOR AS POSSIBLE AT EACH ANTENNA. IF THIS IS NOT FEASIBLE THE GROUND KIT SHALL BE INSTALLED IMMEDIATELY AFTER THE BEND ON THE CLOSEST STRAIGHT SECTION OF CABLE. THE GROUND KIT SHALL BE INSTALLED ON STRAIGHT SECTION OF CABLE ONLY AND NOT ON BENDS.
4. ANTENNA COAXIAL CABLE SHALL BE INSTALLED TO COMPLY WITH THE MANUFACTURER'S MINIMUM BEND RADIUS SPECIFIED IN THE FOLLOWING TABLE. THE CONTRACTOR SHALL INSTALL RACEWAY FOR COAXIAL CABLE USING THE PROPER FITTINGS NECESSARY TO ENSURE THAT THE MINIMUM BEND RADIUS REQUIREMENTS ARE MET.
5. ALL ANTENNA COAXIAL CABLES SHALL BE MARKED AND TAGGED IN ACCORDANCE WITH THE REQUIREMENTS IN PROJECT SPECIFICATION 24085-000-SP5-A002-G0001 (SECTION 16000).


COAXIAL CABLE MINIMUM BEND RADIUS

MANUFACTURER	CABLE TYPE	CABLE SIZE (DIAMETER)	MINIMUM BEND RADIUS IN TRAY	MINIMUM BEND RADIUS IN 4" OR 6" CONDUIT
COMMSCOPE	CR 50 540 PE	1/2"	4"	4"
COMMSCOPE	CR 50 1070 PE	7/8"	8"	8"
COMMSCOPE	CR 50 1873 PE	1 5/8"	20"	20"

6. THE CONTRACTOR SHALL ORIENT THE COAXIAL CABLES ON THE ICE BRIDGE TO MATCH WITH THE ORIENTATION OF THE COAX ENTRY HATCH PLATE ON THE ERICSSON SCCS. SEE THE FOLLOWING SKETCH FOR ORIENTATION.
7. ONLY COMMSCOPE COAX GROUNDING KITS SHALL BE USED ON COMMSCOPE COAXIAL CABLE. THE FOLLOWING IS A LIST OF PART NUMBERS FOR GROUNDING KITS.

NOMINAL CABLE SIZE (DIAMETER)	COMMSCOPE CABLE TYPE	COMMSCOPE STANDARD GROUND KIT
1/2"	CR 50 540 PE	540 SGK
7/8"	CR 50 1070 PE	1070 SGK
1 5/8"	CR 50 1873 PE	1873 SGK

8. SNAP-IN HANGERS USED FOR 7/8" COMMSCOPE COAXIAL CABLE SHALL BE COMMSCOPE EZ-CLIP HANGERS. SNAP-IN HANGERS USED FOR 1/2" AND 1 5/8" COMMSCOPE COAXIAL CABLE MAY BE COMMSCOPE SNAP-IN HANGERS OR EQUIVALENT HANGERS FROM ANOTHER VENDOR.
9. HOISTING GRIPS USED FOR 1/2", 7/8" AND 1 5/8" COMMSCOPE COAXIAL CABLE MAY BE COMMSCOPE OR EQUIVALENT HOISTING GRIPS FROM ANOTHER VENDOR. FOR 1 5/8" COAXIAL CABLE, A STAINLESS STEEL HOSE CLAMP MUST BE INSTALLED WITH THE HOISTING GRIP.

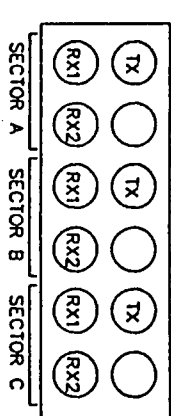


COAX VIEW LOOKING TOWARD SCCS

SCALE: N.T.S.

NOTE: THE CONTRACTOR SHALL ORIENT THE COAXIAL CABLES ON THE ICE BRIDGE TO MATCH W/ORIENTATION OF THE COAX ENTRY HATCH PLATE ON THE ERICSSON SCCS. SEE THE ABOVE SKETCH FOR ORIENTATION.

C. MANUFACTURED MATERIAL:

1. WHEN SPECIFIC MANUFACTURER'S ITEMS ARE SPECIFIED, THEY MAY BE REPLACED BY SIMILAR, EQUIVALENT ITEMS WITH PRIOR ENGINEERING APPROVAL.

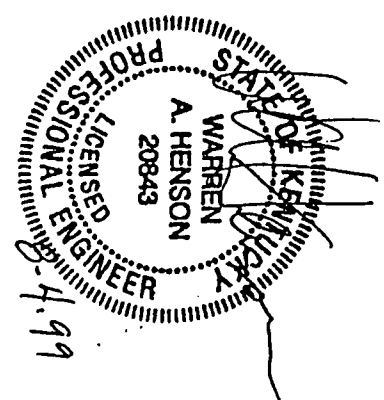

CELL SITE INSTALLATION NOTES

2115 Dola Park Circle
Birmingham, AL 35244
Phone (205) 403-4590
Fax (205) 403-4591

JOB NO. 747.72


IRROUOIS HIGH SCHOOL
3332 NEWBURG ROAD
LOUISVILLE, KY 40232

TRITEL COMMUNICATIONS

1512 CRUMS LANE - 4TH FLOOR
LOUISVILLE, KY 40216

NO.	DATE	ISSUED FOR	REVISIONS	BY	CHK	APP'D
0	8/2/99	ISSUED FOR CONSTRUCTION		JS	MAJ	MC
1	1/7/99	ISSUED FOR REVIEW		LW	SB	KZ

CELL SITE INSTALL. NOTES
DRAWING NUMBER: 263-027-R1B-EB

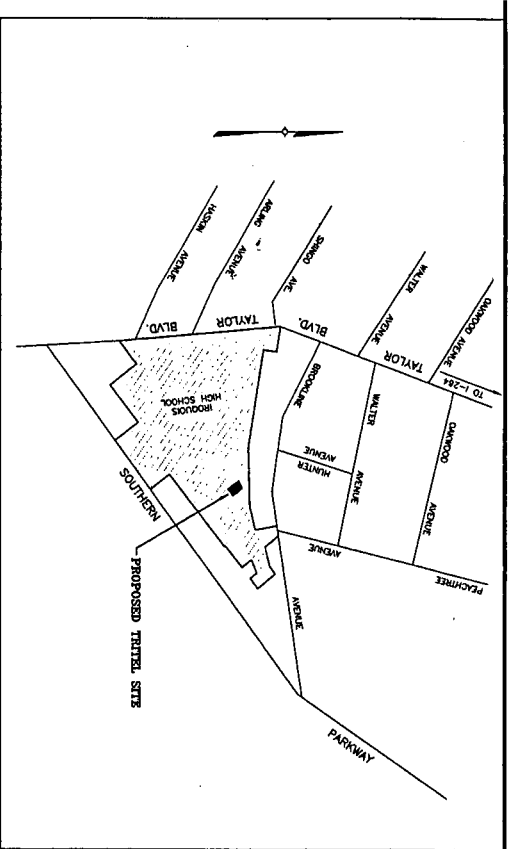

LOCATION MAP
NTS


OWNER KEY

JAMES M. COOKSEY
PHYLIS J. COLLARD
WALTER ROSS, SR.
ANTHONY DOUGLAS HOLMES
EDWARD C. FRANKLIN
ELIYAH C. BUSH
JERRY LEEN R. BUSH
MARY E. MARKWELL
DOUGLAS S. WALDRIDGE
DENISE WALDRIDGE
DANIEL T. LEWIS
PARRICK T. LEWIS
HONORABLE P. ZINNHELD
NANCY L. ZINNHELD
EVERETT W. HENDERSHOTT
L. HENDERSHOTT
DONALD L. CONWAY
LUCILLE CONWAY
PAUL A. DAUGHERTY
KATH DAUGHERTY
CATERING WOOD
LARRY WOOD
RICHARD VEITH
DEBORAH VEITH
TRACY K. HORD, JR.
BARBARA HORD
ROY J. ZINNHELD
CHARLENE F. PARKS
MARY F. GREGORY
WILLIAM MCQUELTER
NINA MCQUELTER
JOHN M. GRAYFORD, SR.
JONIS GRAYFORD

- 1 CLARENCE P. COLLARD
- 2 PHYLIS J. COLLARD
- 3 WALTER ROSS, SR.
- 4 ANTHONY DOUGLAS HOLMES
- 5 EDWARD C. FRANKLIN
- 6 ELIYAH C. BUSH
- 7 JERRY LEEN R. BUSH
- 8 MARY E. MARKWELL
- 9 DOUGLAS S. WALDRIDGE
- 10 DENISE WALDRIDGE
- 11 DANIEL T. LEWIS
- 12 PARRICK T. LEWIS
- 13 HONORABLE P. ZINNHELD
- 14 NANCY L. ZINNHELD
- 15 EVERETT W. HENDERSHOTT
- 16 L. HENDERSHOTT
- 17 DONALD L. CONWAY
- 18 LUCILLE CONWAY
- 19 PAUL A. DAUGHERTY
- 20 KATH DAUGHERTY
- 21 CATERING WOOD
- 22 LARRY WOOD
- 23 RICHARD VEITH
- 24 DEBORAH VEITH
- 25 TRACY K. HORD, JR.
- 26 BARBARA HORD
- 27 ROY J. ZINNHELD
- 28 CHARLENE F. PARKS
- 29 MARY F. GREGORY
- 30 WILLIAM MCQUELTER
- 31 NINA MCQUELTER
- 32 JOHN M. GRAYFORD, SR.
- 33 JONIS GRAYFORD

- 34 ROBERT M. GOODMAN
- 35 SONORA L. GOODMAN
- 36 BROOKLINE ASSOCIATES
- 37 BERNY SUE MOORE
- 38 THELMA ALLEY
- 39 CHARLES W. FARMER
- 40 GLADYS FARMER
- 41 BEULAH W. TAYLOR
- 42 WILLIAM C. PENNINGTON, JR.
- 43 L.W. PENNINGTON
- 44 GRADDOCK FAMILY TRUST
- 45 JOHN M. TIERRY
- 46 DANIE L. TIERRY
- 47 PAULA BIERLEY
- 48 DAINE DAWSON
- 49 JERRY W. STEELE
- 50 BARBARA STEELE
- 51 MARGARITA ACKERMAN
- 52 FRANCIS ACKERMAN
- 53 JUNE ACKERMAN
- 54 WALLACE E. STINSON
- 55 H. STINSON
- 56 JESSEE CHARLES SWIFT
- 57 N. SWIFT
- 58 DENVER PROPERTIES, INC.
- 59 DENVER PROPERTIES, INC.
- 60 C.L. LUNA, SR.
- 61 C.L. LUNA, SR.
- 62 GLORIA DETHMAGE

- 63 ROBERT M. GOODMAN
- 64 SONORA L. GOODMAN
- 65 BROOKLINE ASSOCIATES
- 66 BERNY SUE MOORE
- 67 THELMA ALLEY
- 68 CHARLES W. FARMER
- 69 GLADYS FARMER
- 70 BEULAH W. TAYLOR
- 71 WILLIAM C. PENNINGTON, JR.
- 72 L.W. PENNINGTON
- 73 GRADDOCK FAMILY TRUST
- 74 JOHN M. TIERRY
- 75 DANIE L. TIERRY
- 76 PAULA BIERLEY
- 77 DAINE DAWSON
- 78 JERRY W. STEELE
- 79 BARBARA STEELE
- 80 MARGARITA ACKERMAN
- 81 FRANCIS ACKERMAN
- 82 JUNE ACKERMAN
- 83 WALLACE E. STINSON
- 84 H. STINSON
- 85 JESSEE CHARLES SWIFT
- 86 N. SWIFT
- 87 DENVER PROPERTIES, INC.
- 88 DENVER PROPERTIES, INC.
- 89 C.L. LUNA, SR.
- 90 C.L. LUNA, SR.
- 91 GLORIA DETHMAGE
- 92 JEFFREY A. FAITH
- 93 CHRISTINE FAITH

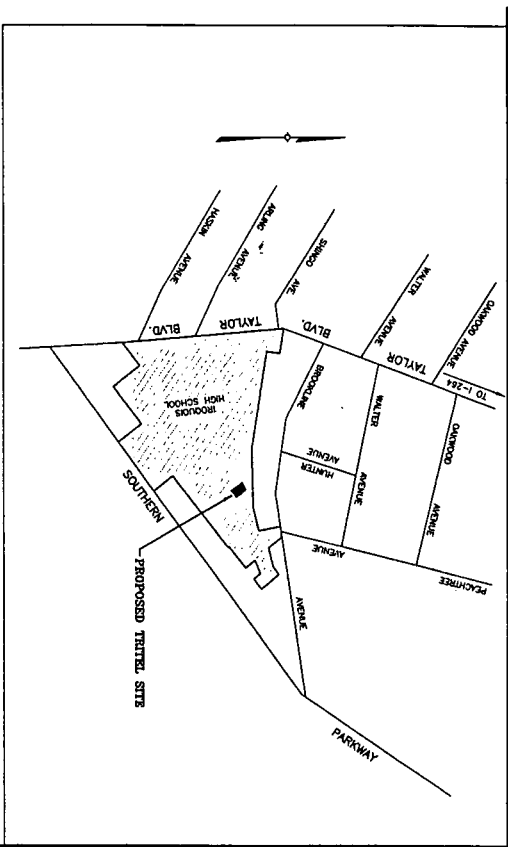

LOCATION MAP
NTS

OWNER KEY

JAMES M. COOKSEY
PHYLIS J. COLLARD
WALTER ROSS, SR.
ANTHONY DOUGLAS HOLMES
EDWARD C. FRANKLIN
ELIYAH C. BUSH
JERRY LEEN R. BUSH
MARY E. MARKWELL
DOUGLAS S. WALDRIDGE
DENISE WALDRIDGE
DANIEL T. LEWIS
PARRICK T. LEWIS
HONORABLE P. ZINNHELD
NANCY L. ZINNHELD
EVERETT W. HENDERSHOTT
L. HENDERSHOTT
DONALD L. CONWAY
LUCILLE CONWAY
PAUL A. DAUGHERTY
KATH DAUGHERTY
CATERING WOOD
LARRY WOOD
RICHARD VEITH
DEBORAH VEITH
TRACY K. HORD, JR.
BARBARA HORD
ROY J. ZINNHELD
CHARLENE F. PARKS
MARY F. GREGORY
WILLIAM MCQUELTER
NINA MCQUELTER
JOHN M. GRAYFORD, SR.
JONIS GRAYFORD

- 1 CLARENCE P. COLLARD
- 2 PHYLIS J. COLLARD
- 3 WALTER ROSS, SR.
- 4 ANTHONY DOUGLAS HOLMES
- 5 EDWARD C. FRANKLIN
- 6 ELIYAH C. BUSH
- 7 JERRY LEEN R. BUSH
- 8 MARY E. MARKWELL
- 9 DOUGLAS S. WALDRIDGE
- 10 DENISE WALDRIDGE
- 11 DANIEL T. LEWIS
- 12 PARRICK T. LEWIS
- 13 HONORABLE P. ZINNHELD
- 14 NANCY L. ZINNHELD
- 15 EVERETT W. HENDERSHOTT
- 16 L. HENDERSHOTT
- 17 DONALD L. CONWAY
- 18 LUCILLE CONWAY
- 19 PAUL A. DAUGHERTY
- 20 KATH DAUGHERTY
- 21 CATERING WOOD
- 22 LARRY WOOD
- 23 RICHARD VEITH
- 24 DEBORAH VEITH
- 25 TRACY K. HORD, JR.
- 26 BARBARA HORD
- 27 ROY J. ZINNHELD
- 28 CHARLENE F. PARKS
- 29 MARY F. GREGORY
- 30 WILLIAM MCQUELTER
- 31 NINA MCQUELTER
- 32 JOHN M. GRAYFORD, SR.
- 33 JONIS GRAYFORD

- 34 ROBERT M. GOODMAN
- 35 SONORA L. GOODMAN
- 36 BROOKLINE ASSOCIATES
- 37 BERNY SUE MOORE
- 38 THELMA ALLEY
- 39 CHARLES W. FARMER
- 40 GLADYS FARMER
- 41 BEULAH W. TAYLOR
- 42 WILLIAM C. PENNINGTON, JR.
- 43 L.W. PENNINGTON
- 44 GRADDOCK FAMILY TRUST
- 45 JOHN M. TIERRY
- 46 DANIE L. TIERRY
- 47 PAULA BIERLEY
- 48 DAINE DAWSON
- 49 JERRY W. STEELE
- 50 BARBARA STEELE
- 51 MARGARITA ACKERMAN
- 52 FRANCIS ACKERMAN
- 53 JUNE ACKERMAN
- 54 WALLACE E. STINSON
- 55 H. STINSON
- 56 JESSEE CHARLES SWIFT
- 57 N. SWIFT
- 58 DENVER PROPERTIES, INC.
- 59 DENVER PROPERTIES, INC.
- 60 C.L. LUNA, SR.
- 61 C.L. LUNA, SR.
- 62 GLORIA DETHMAGE

- 63 ROBERT M. GOODMAN
- 64 SONORA L. GOODMAN
- 65 BROOKLINE ASSOCIATES
- 66 BERNY SUE MOORE
- 67 THELMA ALLEY
- 68 CHARLES W. FARMER
- 69 GLADYS FARMER
- 70 BEULAH W. TAYLOR
- 71 WILLIAM C. PENNINGTON, JR.
- 72 L.W. PENNINGTON
- 73 GRADDOCK FAMILY TRUST
- 74 JOHN M. TIERRY
- 75 DANIE L. TIERRY
- 76 PAULA BIERLEY
- 77 DAINE DAWSON
- 78 JERRY W. STEELE
- 79 BARBARA STEELE
- 80 MARGARITA ACKERMAN
- 81 FRANCIS ACKERMAN
- 82 JUNE ACKERMAN
- 83 WALLACE E. STINSON
- 84 H. STINSON
- 85 JESSEE CHARLES SWIFT
- 86 N. SWIFT
- 87 DENVER PROPERTIES, INC.
- 88 DENVER PROPERTIES, INC.
- 89 C.L. LUNA, SR.
- 90 C.L. LUNA, SR.
- 91 GLORIA DETHMAGE
- 92 JEFFREY A. FAITH
- 93 CHRISTINE FAITH

1-1-244

B

1-1-244

B




RITEL COMMUNICATIONS

1512 CRUMS LANE - SUITE 400
 LOUISVILLE, KENTUCKY 40216
 SITE NO. 263-027-R1B

SCALE 1" = 80'

NO.	DATE	REVISIONS	DRAWN	APP.
1		ISSUE FOR OWNER'S REVIEW AND COMMENTS		
2				
3				
2

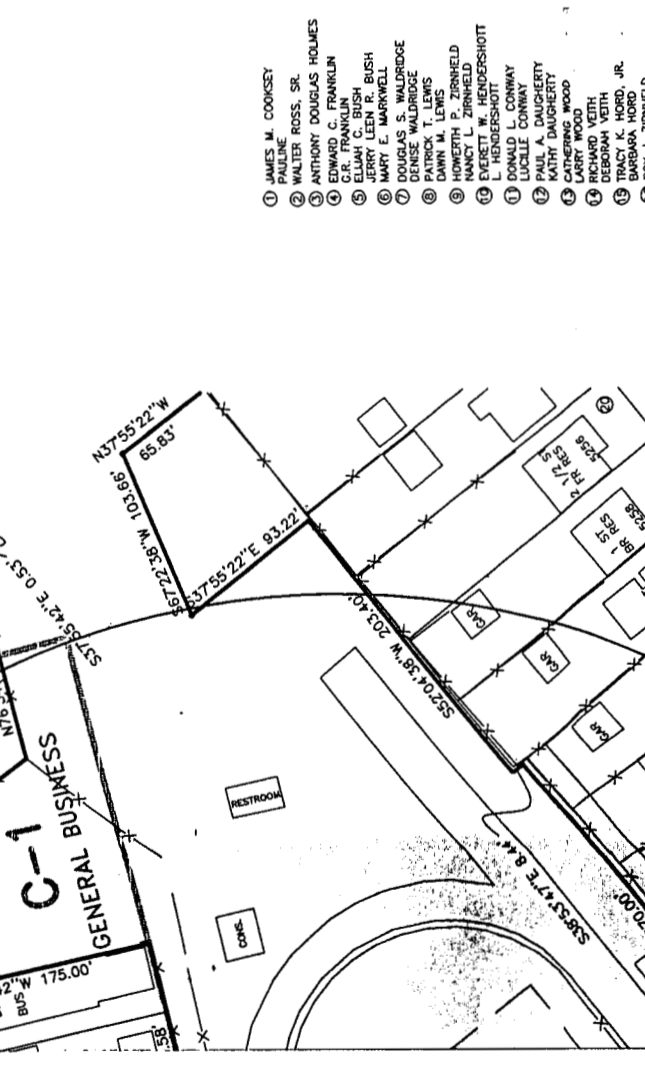

RITEL COMMUNICATIONS

1512 CRUMS LANE - SUITE 400
 LOUISVILLE, KENTUCKY 40216
 SITE NO. 263-027-R1B

SCALE 1" = 80'


NO.	DATE	REVISIONS	DRAWN	APP.
1		ISSUE FOR OWNER'S REVIEW AND COMMENTS		
2				
3				
3

- 1 JAMES M. COCKEY
- 2 PAULINE
- 3 WALTER ROSS, SR.
- 4 ANTHONY DOUGLAS HOLMES
- 5 EDWARD C. FRANKLIN
- 6 C.R. FRANKLIN
- 7 ELIJAH C. BUSH
- 8 MARY E. MARKWELL
- 9 DOUGLAS S. WALDRIDGE
- 10 DENISE WALDRIDGE
- 11 PATRICK T. LEWIS
- 12 DAWN M. LEWIS
- 13 HOWERTH P. ZIRNHELD
- 14 NANCY L. ZIRNHELD
- 15 EVERETT W. HUNDERSHOT
- 16 LUCILLE CONWAY
- 17 DONALD L. CONWAY
- 18 PAUL A. DAUGHERTY
- 19 KATHY DAUGHERTY
- 20 CATHERINE WOOD
- 21 LARRY WOOD
- 22 DEBORAH VETH
- 23 DEBORAH VETH
- 24 TRACY K. HORD, JR.
- 25 BARBARA HORD
- 26 ROY J. ZIRNHELD
- 27 CHARLENE F. PARKS
- 28 MARY F. GREGORY
- 29 WILLIAM MCALLISTER
- 30 DIANA MCALLISTER
- 31 JOHN MCRAWFORD, SR.
- 32 DORIS CRAWFORD

- 1 JAMES M. COCKEY
- 2 PAULINE
- 3 WALTER ROSS, SR.
- 4 ANTHONY DOUGLAS HOLMES
- 5 EDWARD C. FRANKLIN
- 6 C.R. FRANKLIN
- 7 ELIJAH C. BUSH
- 8 MARY E. MARKWELL
- 9 DOUGLAS S. WALDRIDGE
- 10 DENISE WALDRIDGE
- 11 PATRICK T. LEWIS
- 12 DAWN M. LEWIS
- 13 HOWERTH P. ZIRNHELD
- 14 NANCY L. ZIRNHELD
- 15 EVERETT W. HUNDERSHOT
- 16 LUCILLE CONWAY
- 17 DONALD L. CONWAY
- 18 PAUL A. DAUGHERTY
- 19 KATHY DAUGHERTY
- 20 CATHERINE WOOD
- 21 LARRY WOOD
- 22 DEBORAH VETH
- 23 DEBORAH VETH
- 24 TRACY K. HORD, JR.
- 25 BARBARA HORD
- 26 ROY J. ZIRNHELD
- 27 CHARLENE F. PARKS
- 28 MARY F. GREGORY
- 29 WILLIAM MCALLISTER
- 30 DIANA MCALLISTER
- 31 JOHN MCRAWFORD, SR.
- 32 DORIS CRAWFORD


JEFFERSON COUNTY, KENTUCKY

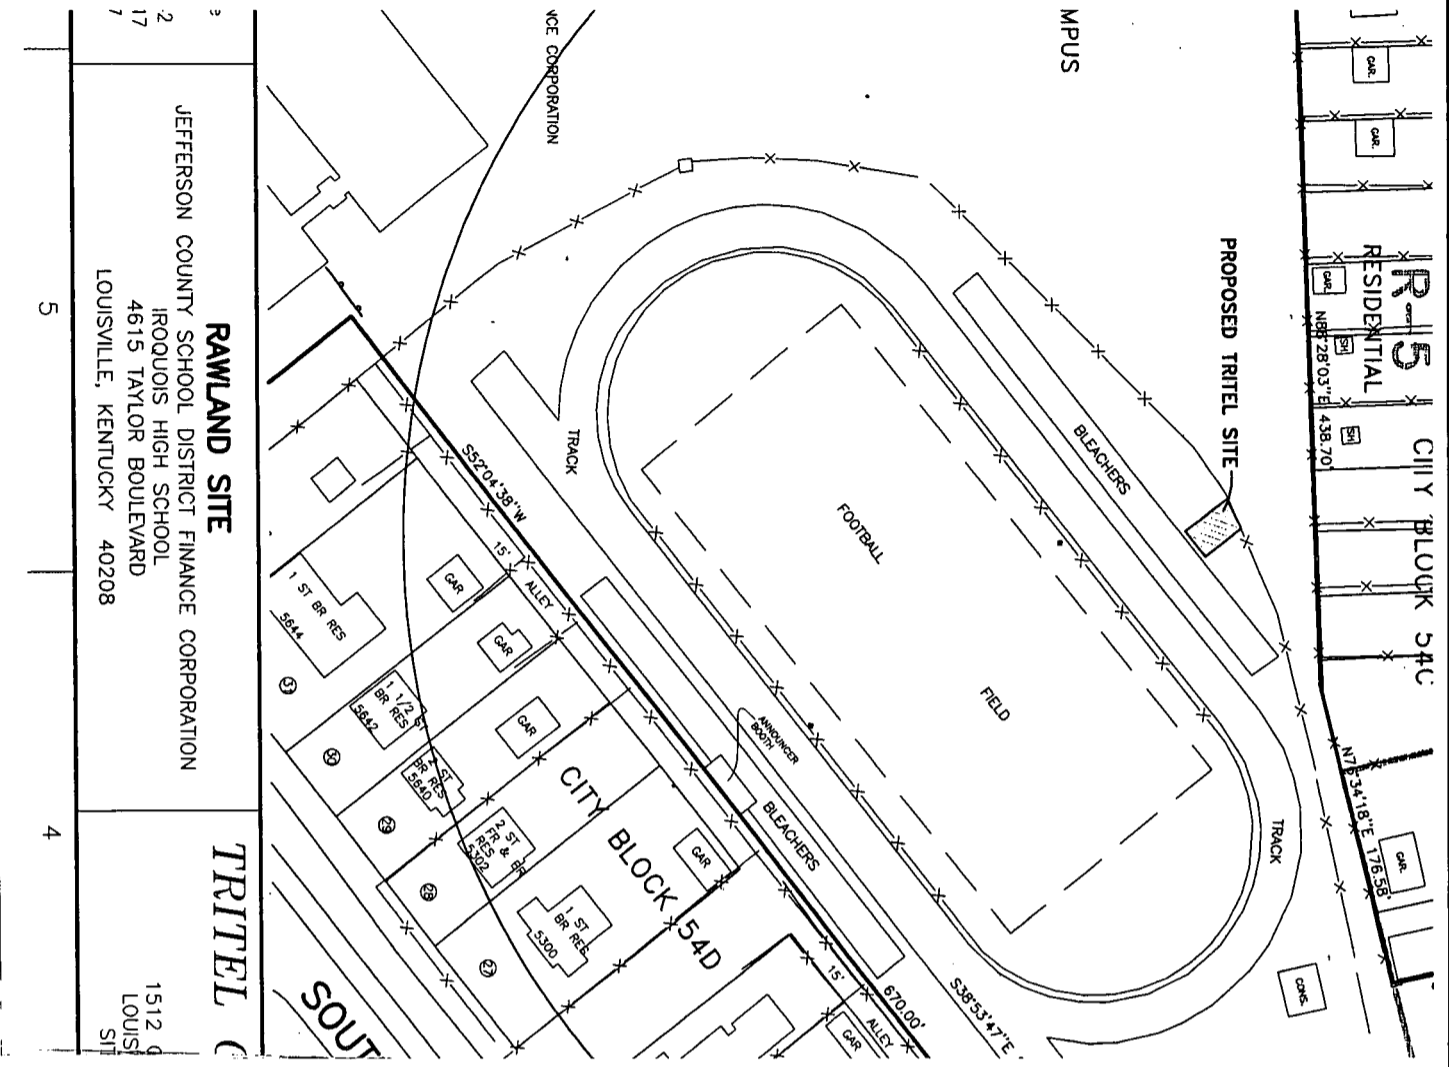

RAWLAND SITE
 JEFFERSON COUNTY SCHOOL DISTRICT FINANCE CORPORATION
 IRROQUOIS HIGH SCHOOL
 4615 TAYLOR BOULEVARD
 LOUISVILLE, KENTUCKY 40208

TRITTEL
 1512
 LOUISVILLE, KY






3 4 5

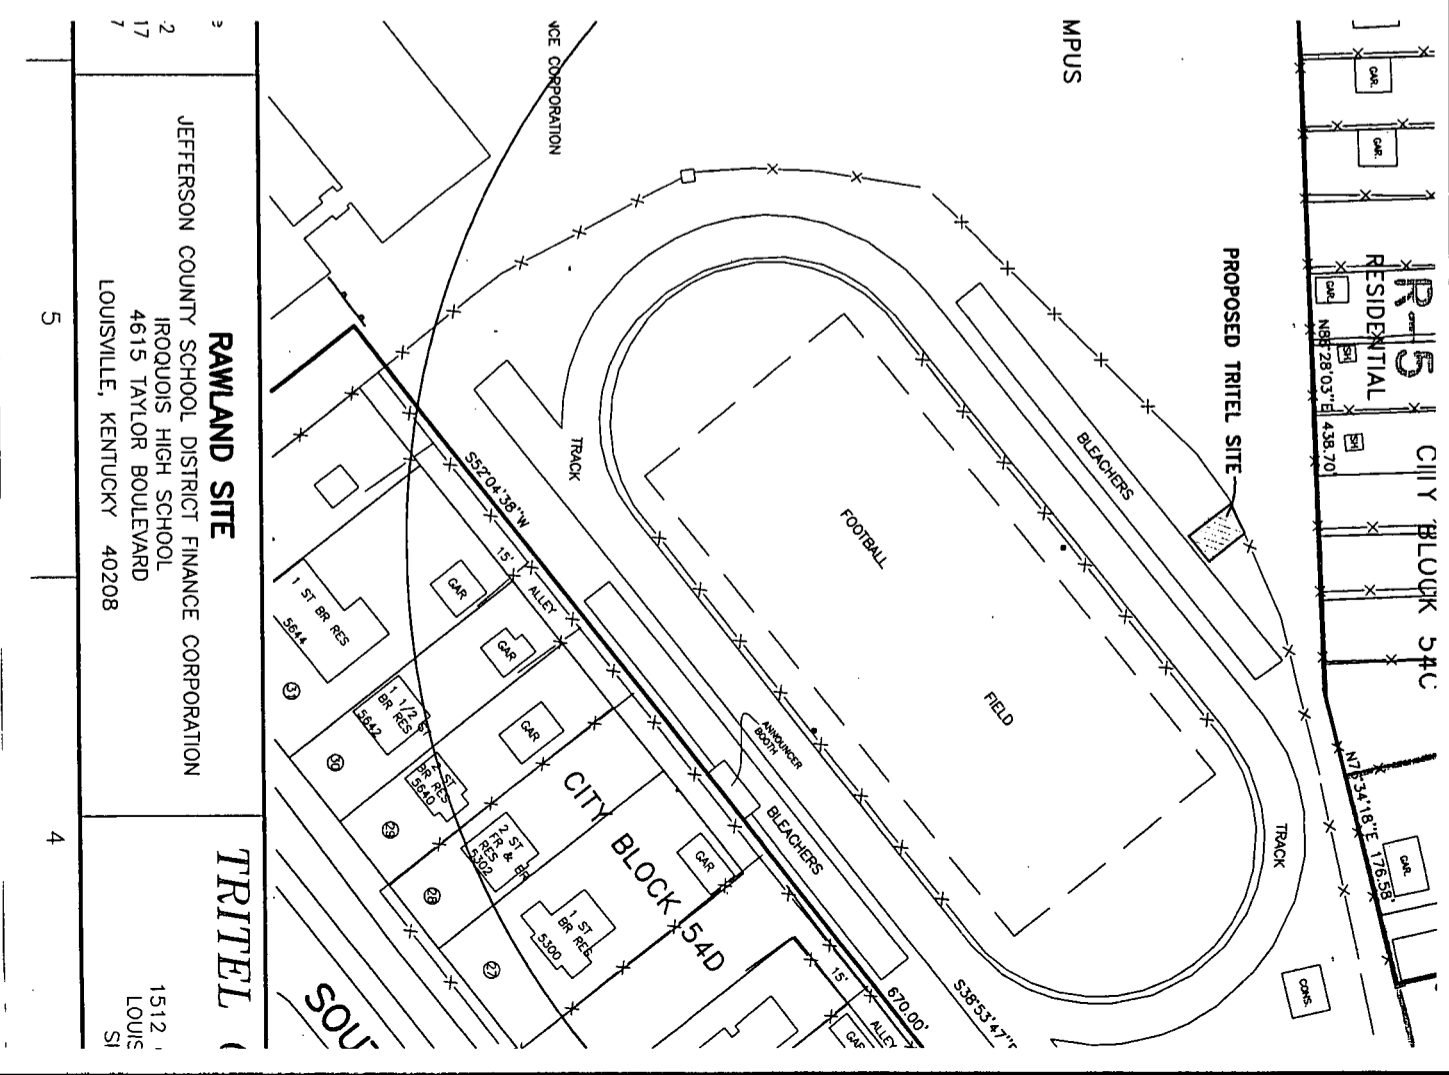

RAWLAND SITE
 JEFFERSON COUNTY SCHOOL DISTRICT FINANCE CORPORATION
 IRROQUOIS HIGH SCHOOL
 4615 TAYLOR BOULEVARD
 LOUISVILLE, KENTUCKY 40208


TRITTEL
 1512
 LOUISVILLE, KY

3 4 5

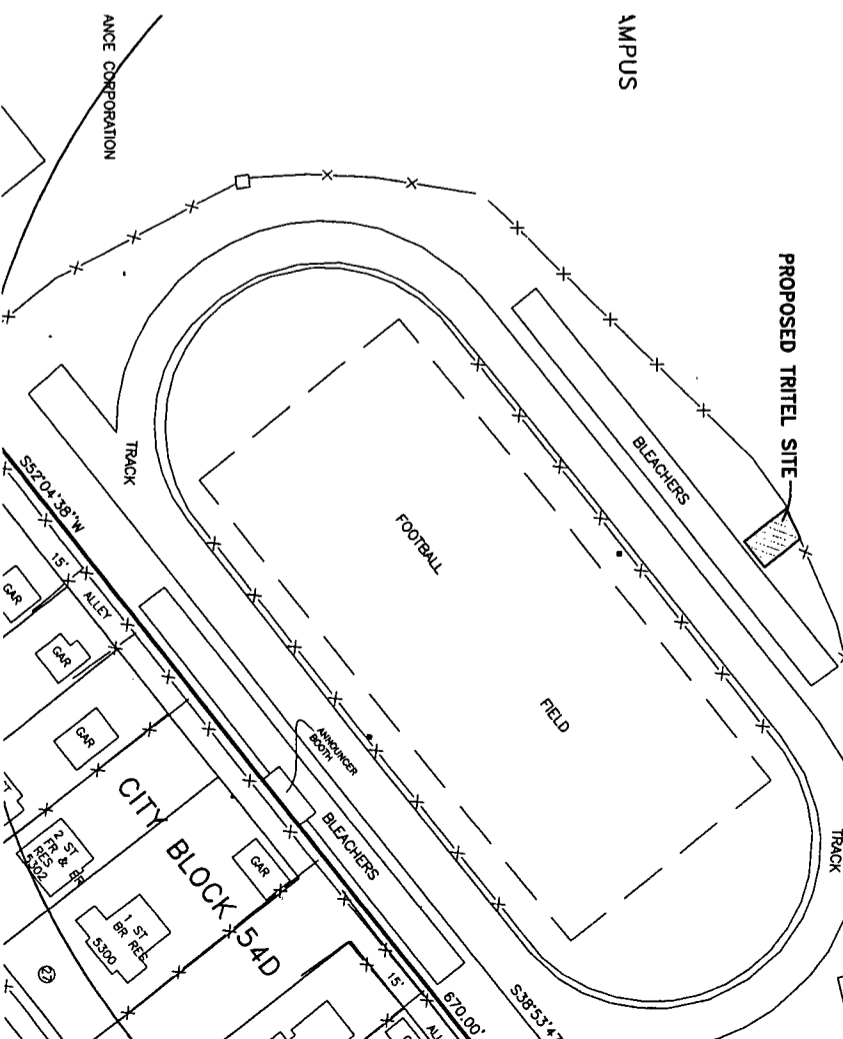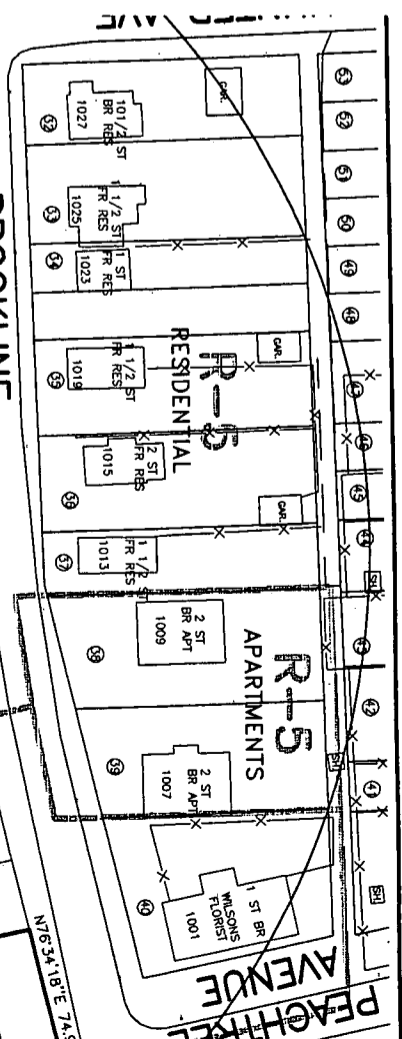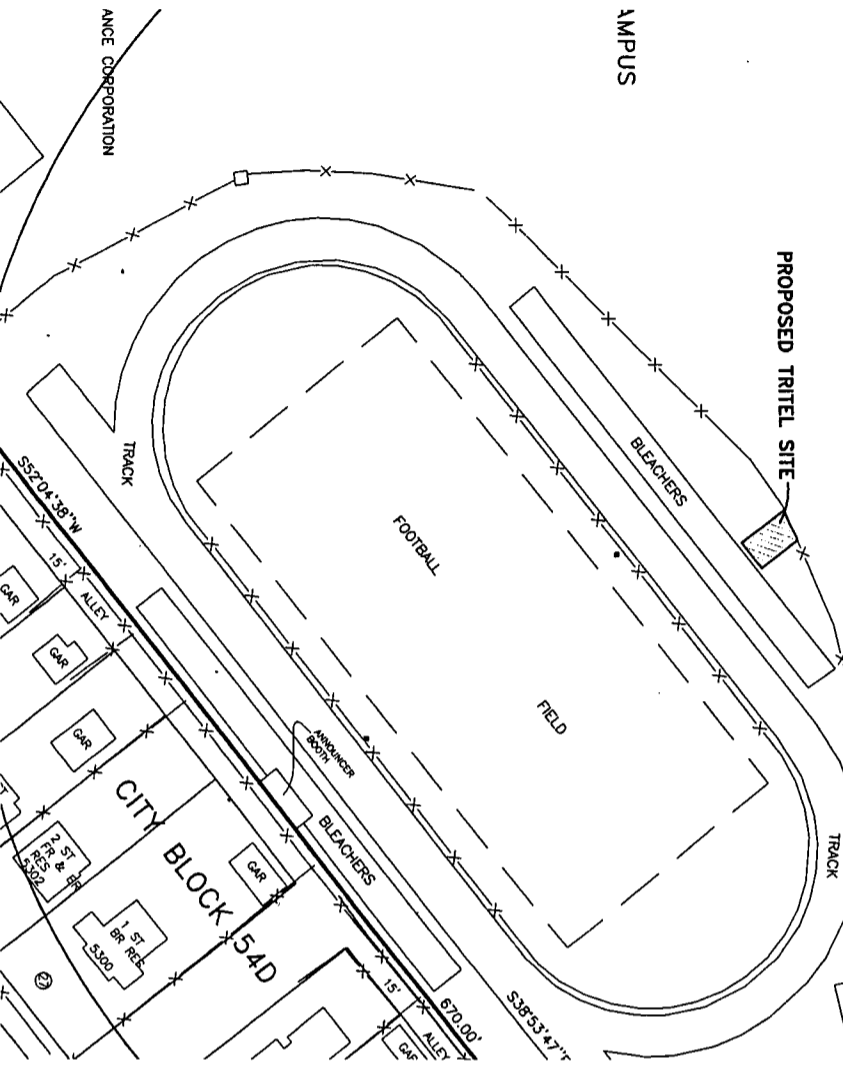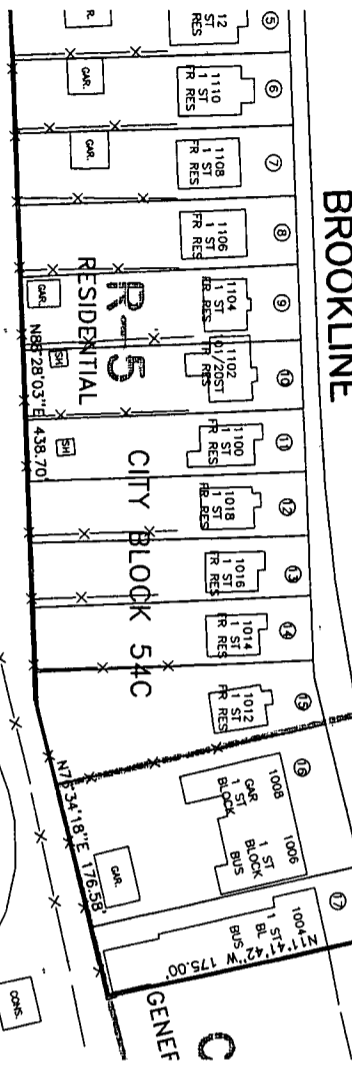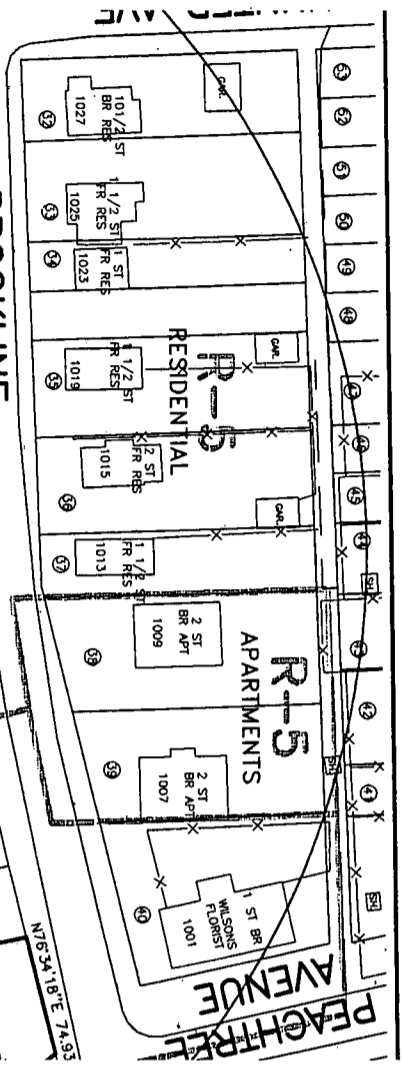

HIGH SCHOOL CAMPUS

500' R

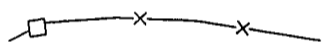

PROPERTY OWNER:
JEFFERSON COUNTY SCHOOL DISTRICT FINANCE CORPORATION
3322 NEWBURG ROAD
LOUISVILLE, KENTUCKY 40232
502-485-3967
D.B. 6070 P. 173
D.B. 5102 P. 406




1200 Corporate Drive
Suite 270
Birmingham, Al. 35242
Phone (205) 991-0717
Fax (205) 991-3417

JEFFE

6

HIGH SCHOOL CAMPUS

500' R

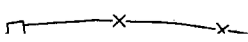


PROPERTY OWNER:
JEFFERSON COUNTY SCHOOL DISTRICT FINANCE CORPORATION
3322 NEWBURG ROAD
LOUISVILLE, KENTUCKY 40232
502-485-3967
D.B. 6070 P. 173
D.B. 5102 P. 406



1200 Corporate Drive
Suite 270
Birmingham, Al. 35242
Phone (205) 991-0717
Fax (205) 991-3417


JEFFE

6

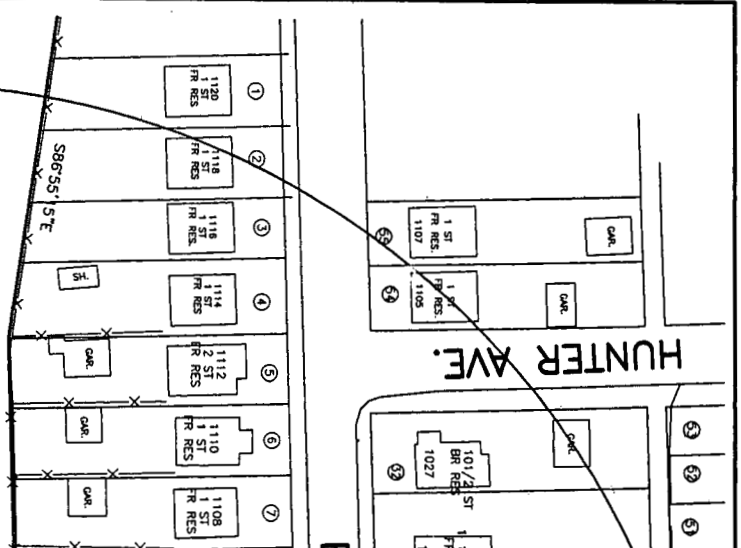







HIGH SCHOOL CAMPUS

PROPERTY OWNER:
 JEFFERSON COUNTY SCHOOL DISTRICT FINANCE CORPORATION
 3322 NEWBURG ROAD
 LOUISVILLE, KENTUCKY 40232
 502-485-3967
 D.B. 6070 P. 173
 D.B. 5102 P. 406

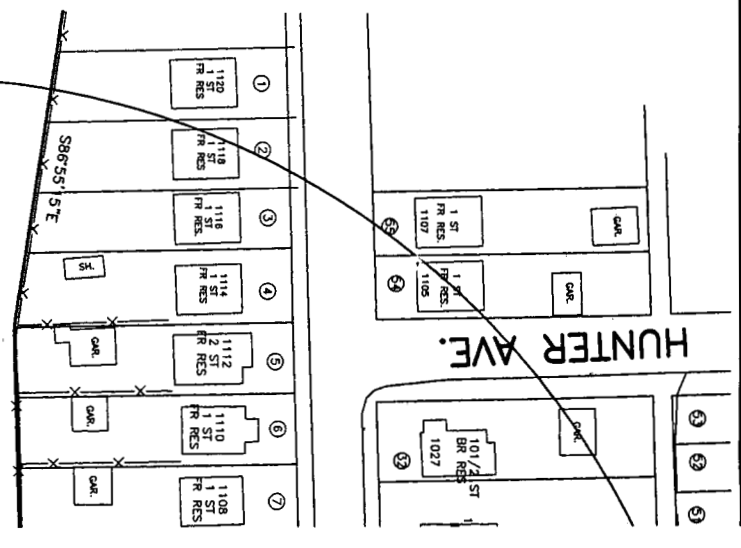

HIGH SCHOOL CAMPUS

PROPERTY OWNER:
 JEFFERSON COUNTY SCHOOL DISTRICT FINANCE CORPORATION
 3322 NEWBURG ROAD
 LOUISVILLE, KENTUCKY 40232
 502-485-3967
 D.B. 6070 P. 173
 D.B. 5102 P. 406

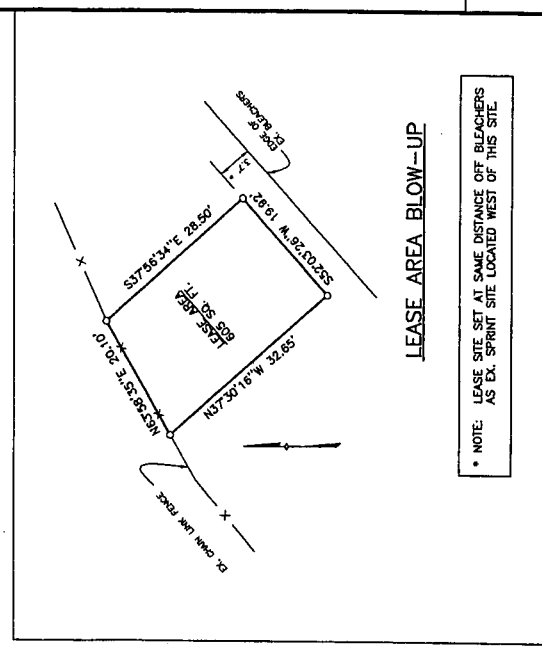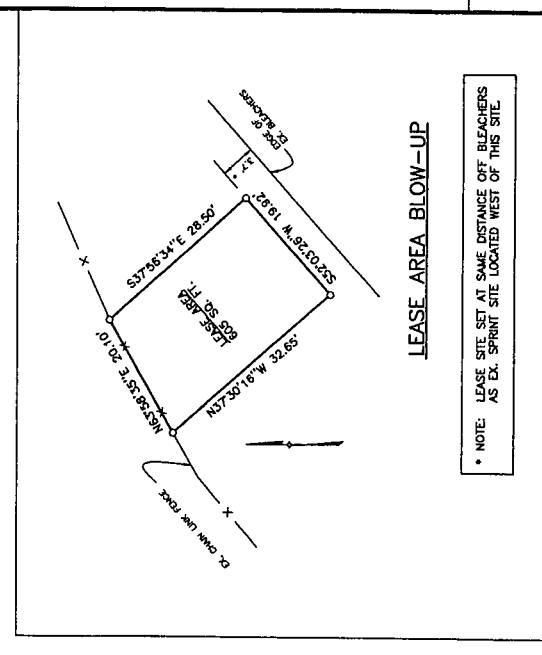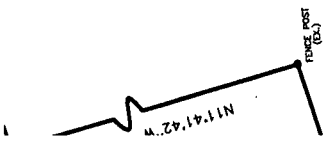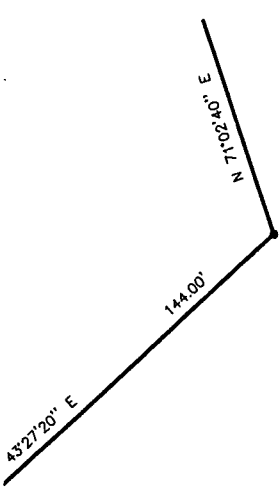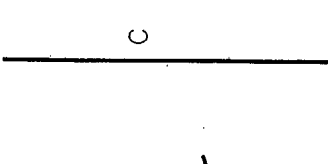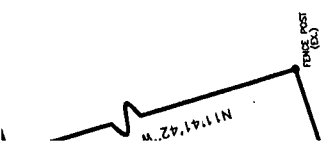

* NOTE: LEASE SITE SET AT SAME DISTANCE OFF BLEACHERS AS EX. SPRINT SITE LOCATED WEST OF THIS SITE.



* NOTE: LEASE SITE SET AT SAME DISTANCE OFF BLEACHERS AS EX. SPRINT SITE LOCATED WEST OF THIS SITE.

DRAWN		TTC		
BY	CHK	APP'D		
TTC	DFO	DFO		
REGISTERED		LAND SURVEYOR		
DAVIDE GARDNER		1985		
STATE OF ALABAMA				
SITE TOPO/PROPERTY SURVEY				
JOB NO.		DRAWING NUMBER		
8921-2		263-027-R1B-S1		


DRAWN		TTC		
BY	CHK	APP'D		
TTC	DFO	DFO		
REGISTERED		LAND SURVEYOR		
DAVIDE GARDNER		1985		
STATE OF ALABAMA				
SITE TOPO/PROPERTY SURVEY				
JOB NO.		DRAWING NUMBER		
8921-2		263-027-R1B-S1		

• NOTE: LEASE SITE SET AT SAME DISTANCE OFF BLEACHERS AS EX. SPRINT SITE LOCATED WEST OF THIS SITE.

LEASE AREA BLOW-UP

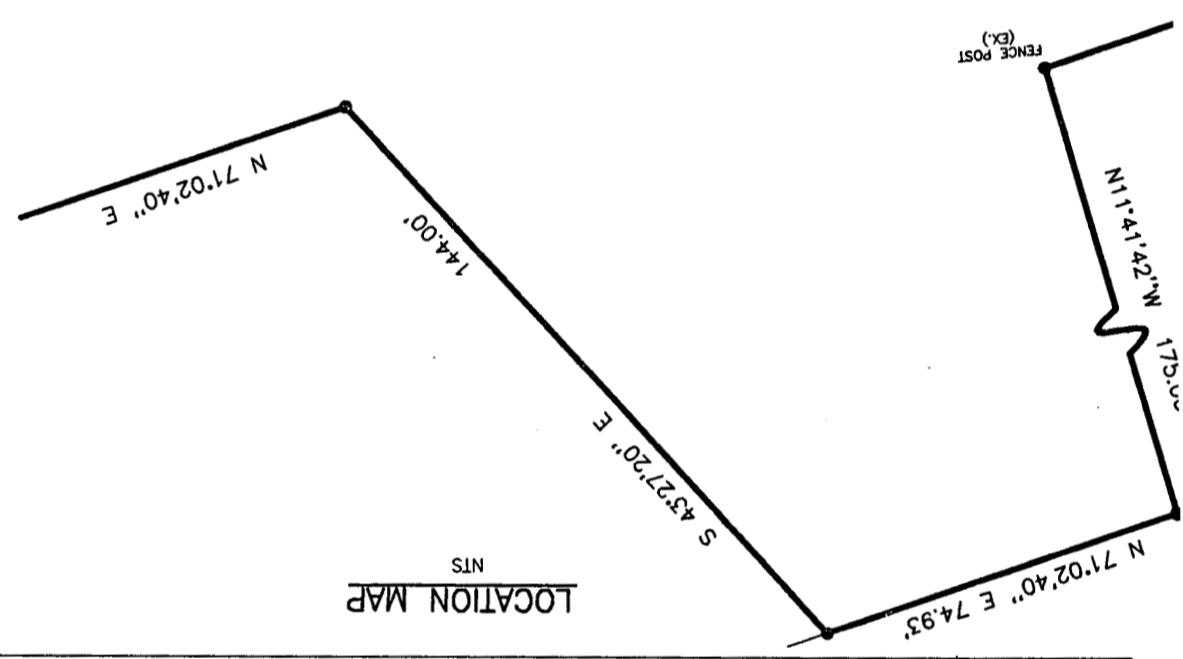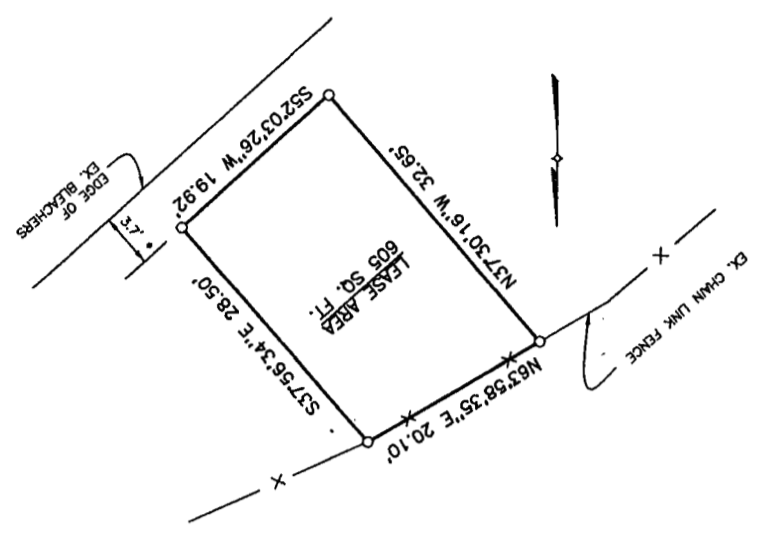

LOCATION MAP
NTS

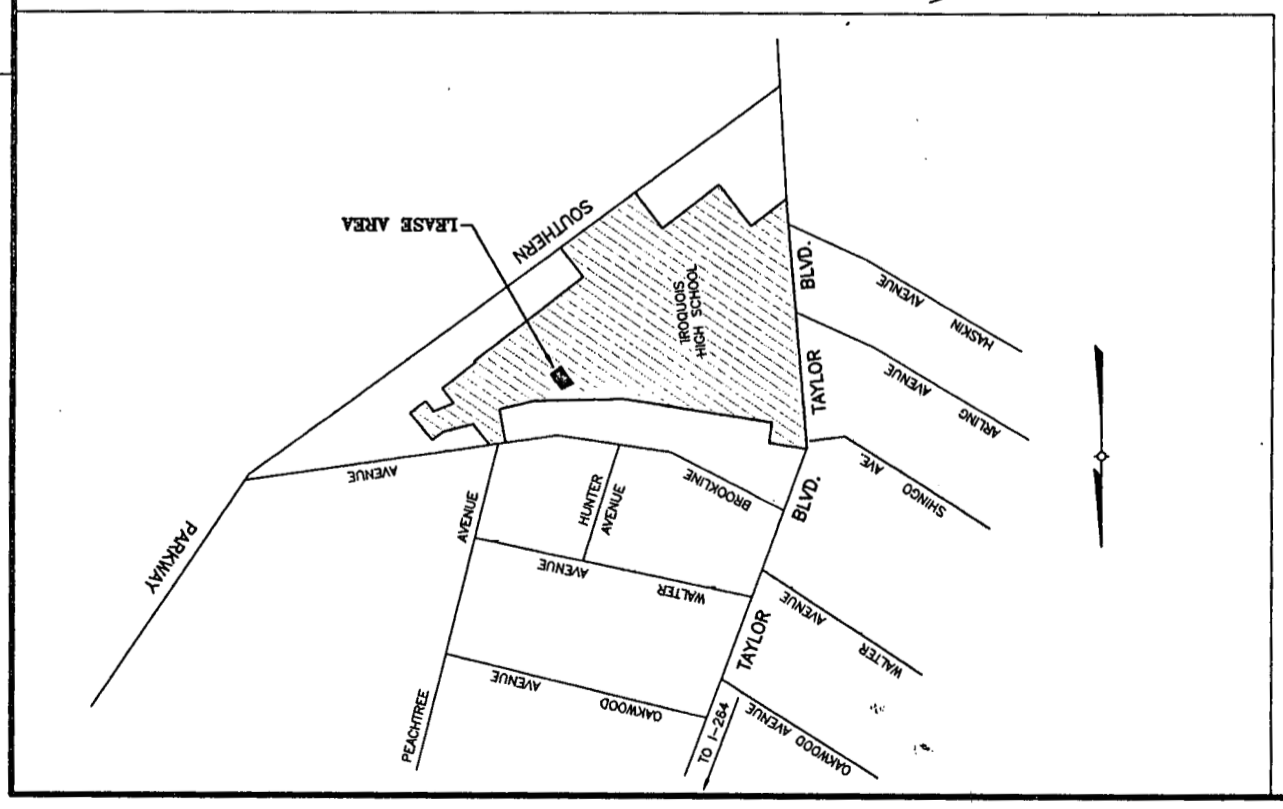


B

C

D

1512 CRUMS LANE - SUITE 400
 LOUISVILLE, KENTUCKY 40216
 SITE NO. 263-027-R1B


TEL COMMUNICATIONS

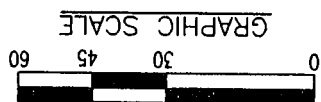


SCALE 1" = 30'		DESIGNED DFG	DRAWN TKC
NO.	DATE	REVISIONS	
A	08/19/88	ISSUE FOR OWNER'S REVIEW AND COMMENTS	
		TKC	DFG
		BY	CHK
			AF

2

3

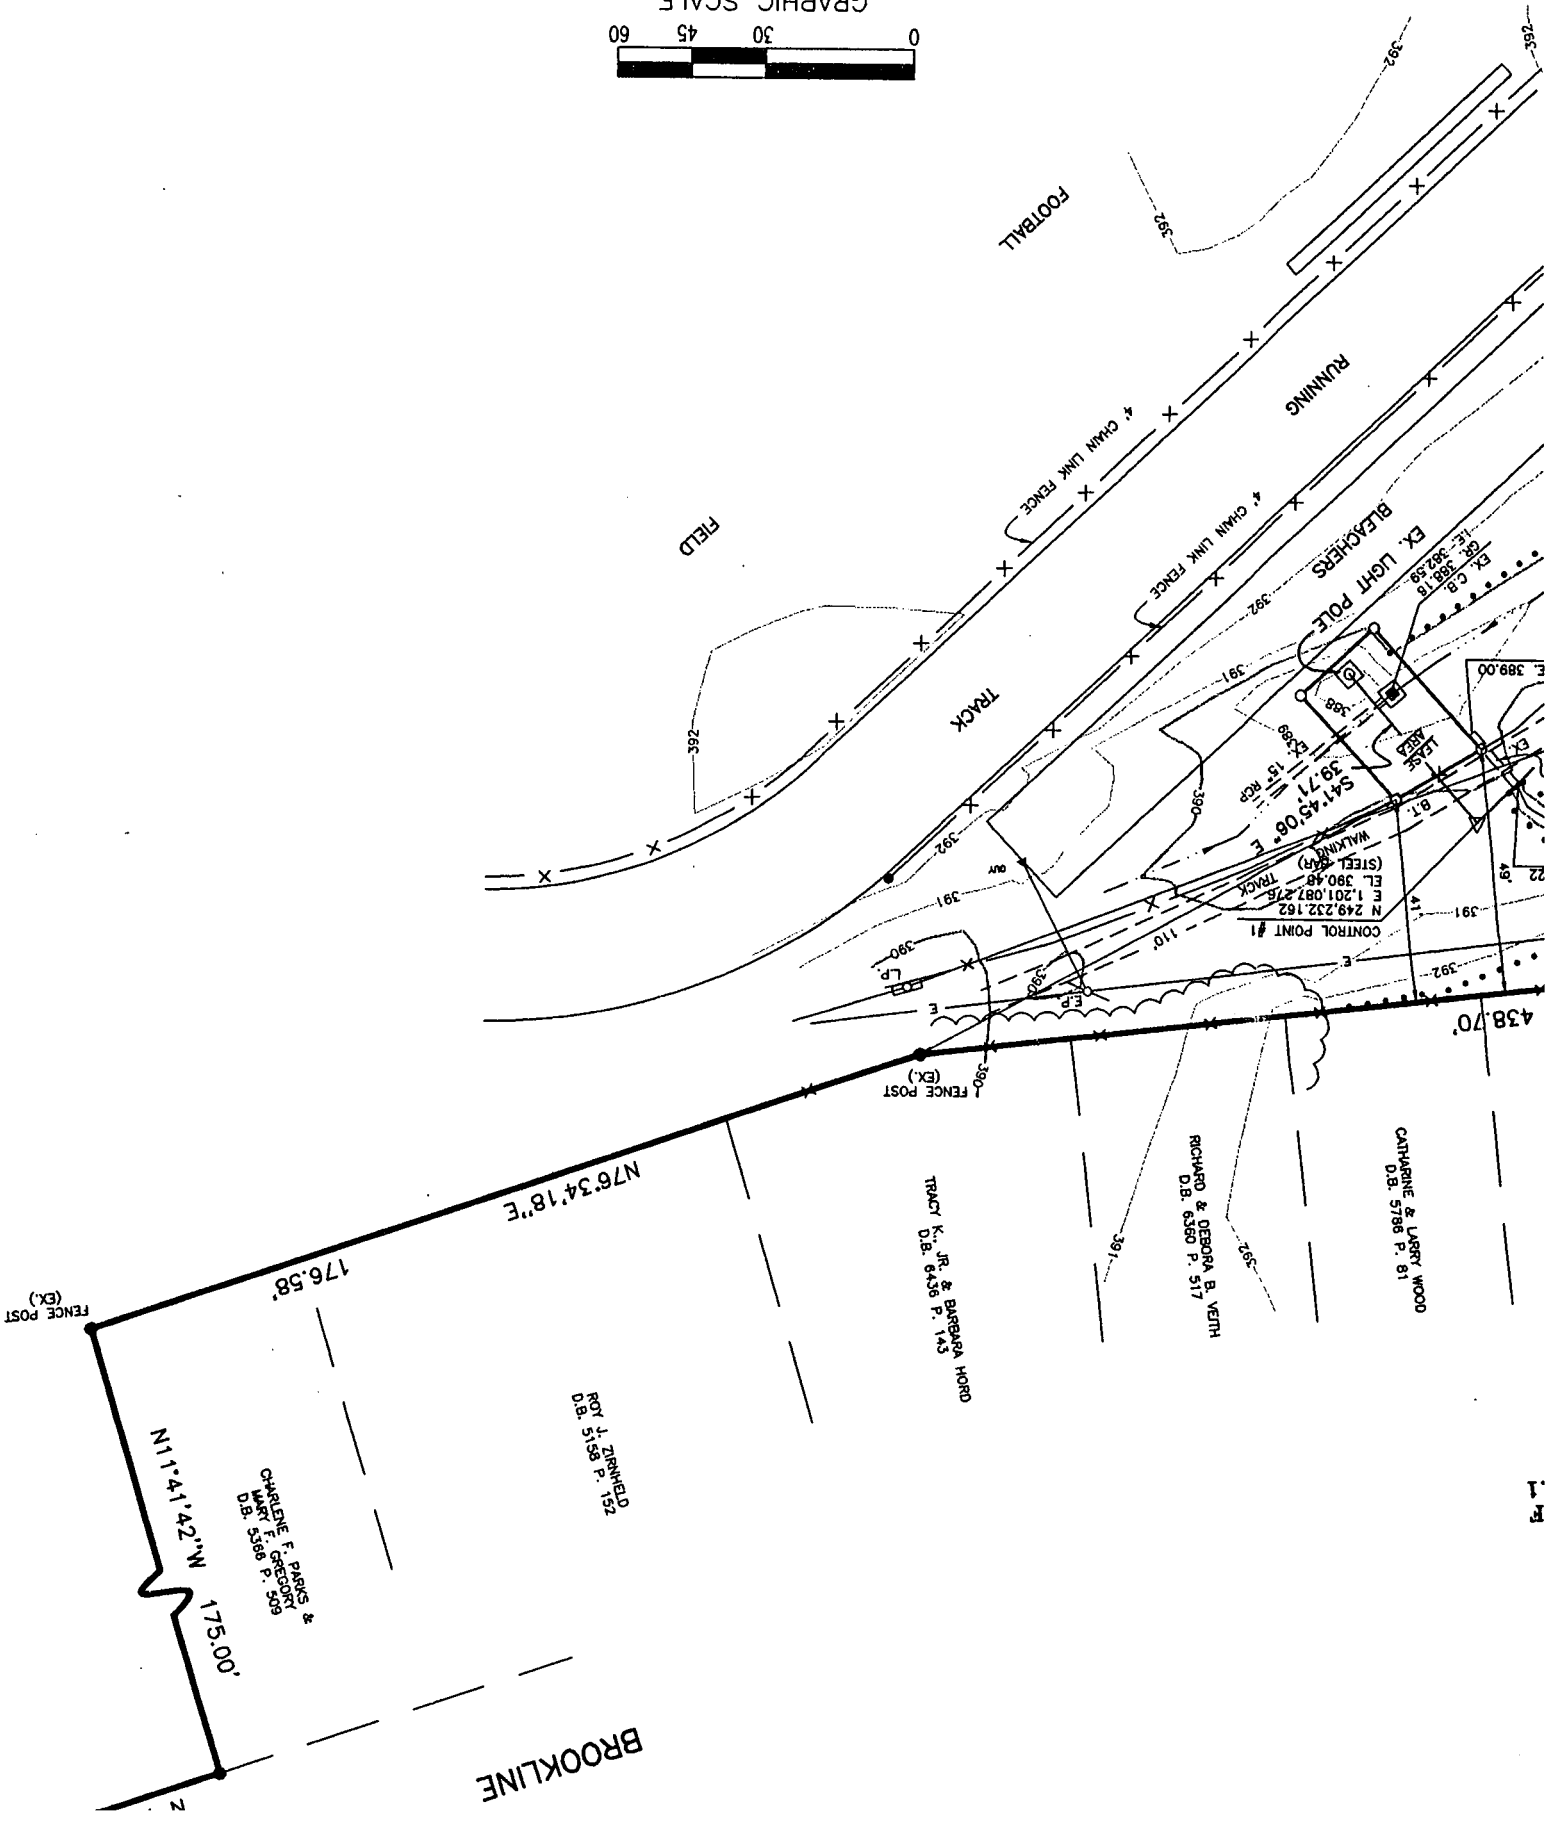

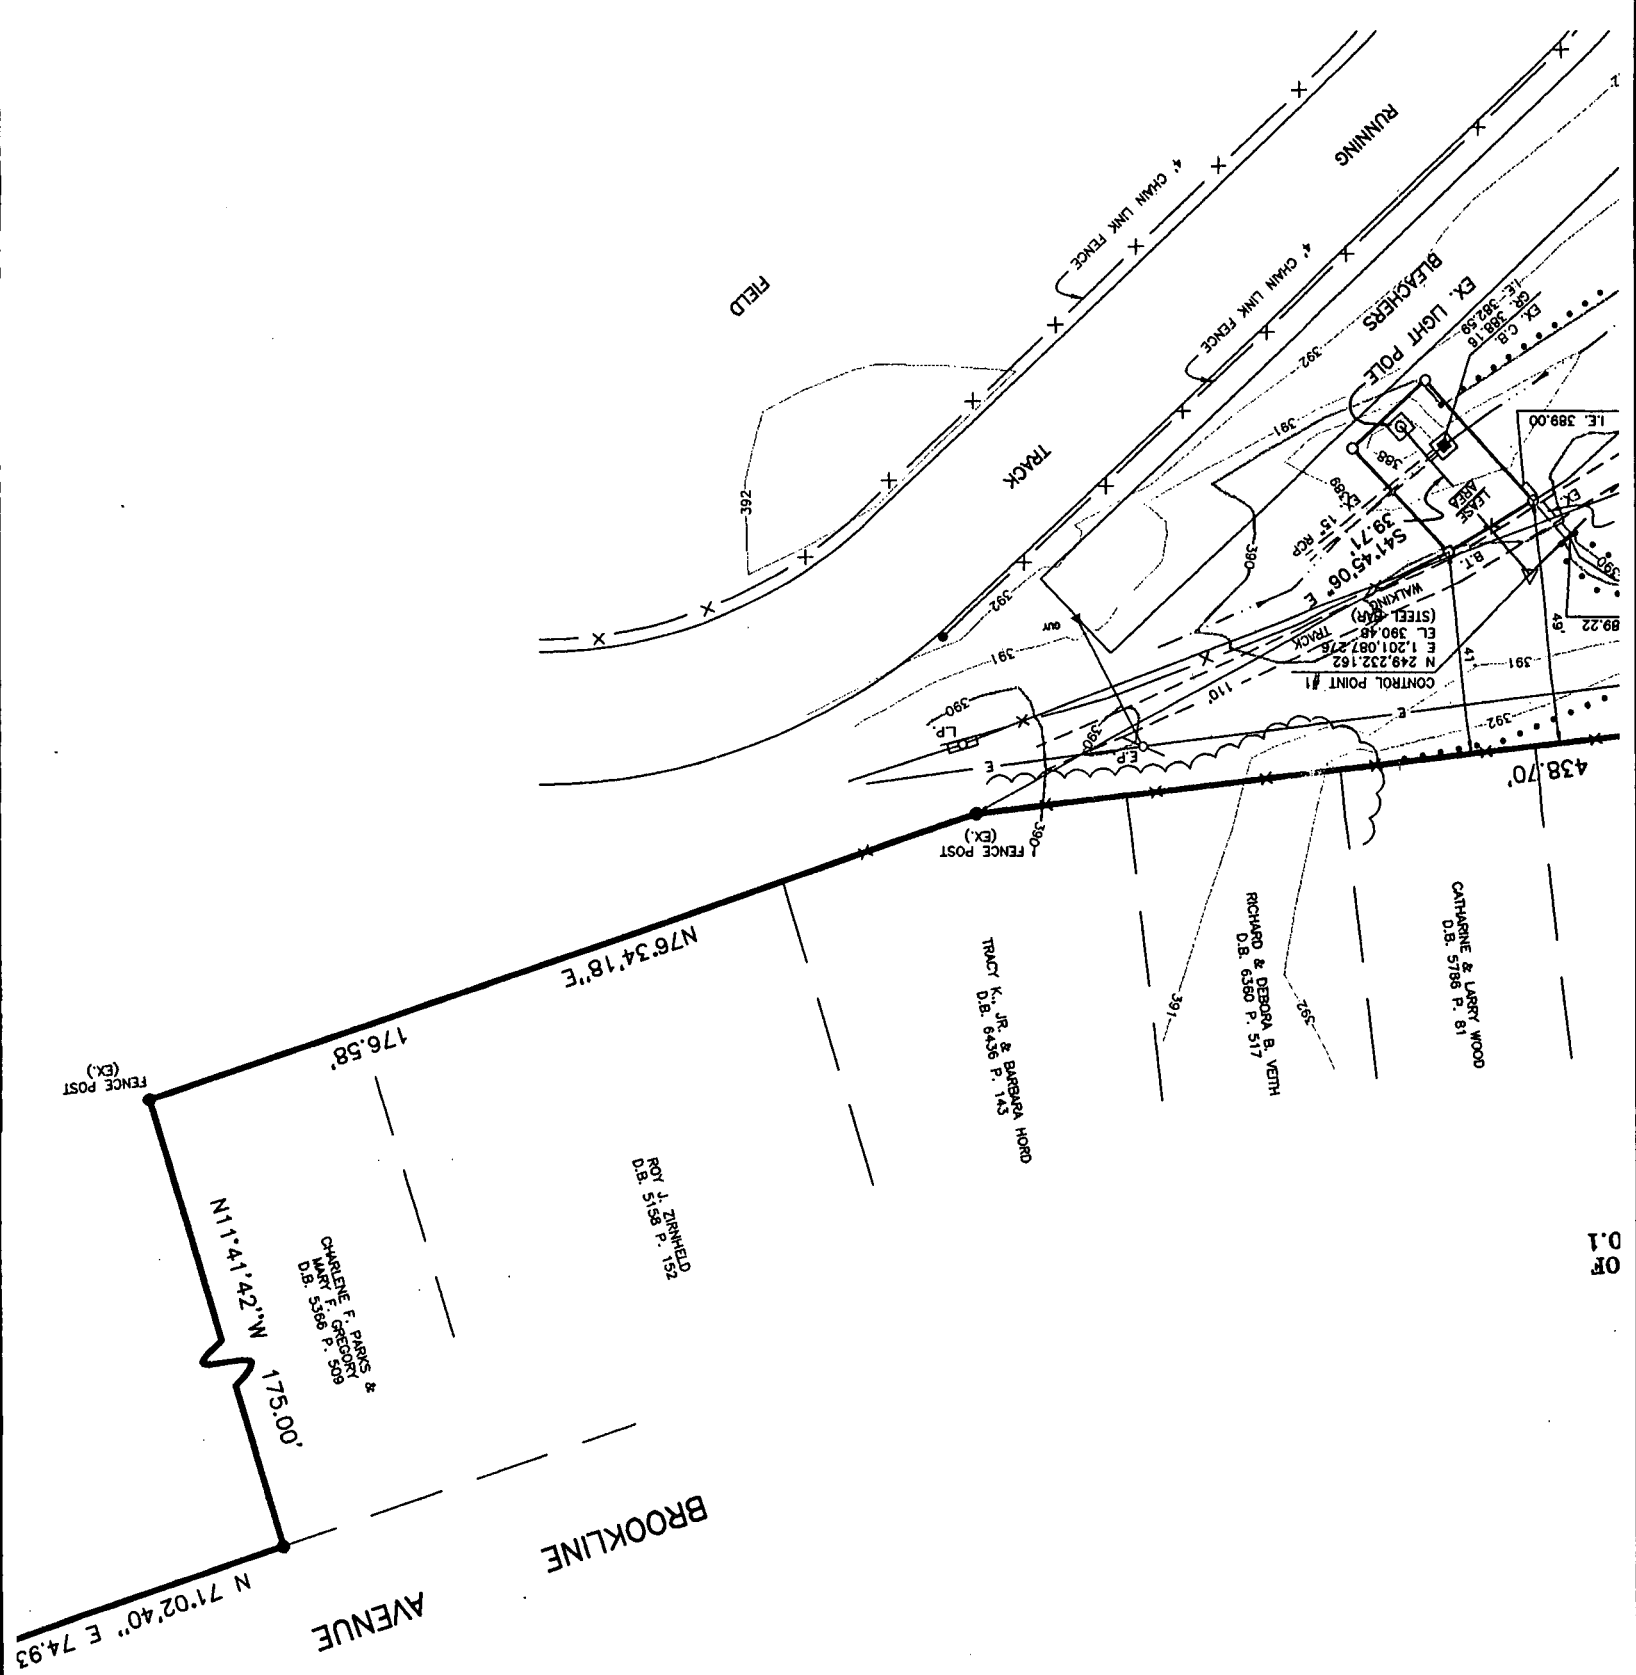


0.1 OF

NOTES 1/2" STEEL BAR WITH CAP
 BARBER 87/1985 SET UNLESS OTHERWISE
 NOTED

1. PROPERTY AND LEASE ARE BEARINGS AND DISTANCES BASED ON DEED CALLS.
2. CONTROL POINTS AND REFERENCE LINES BASED ON TRUE NORTH AND KY STATE COORDINATES (KY. NORTH NAD 1983).
3. VERTICAL DATUM BASED ON NAD 1929 AND TAKEN FROM 2-C SURVEY DATED 7-8-99.
4. CONTOUR INTERVAL = 1 FOOT.

NOTES

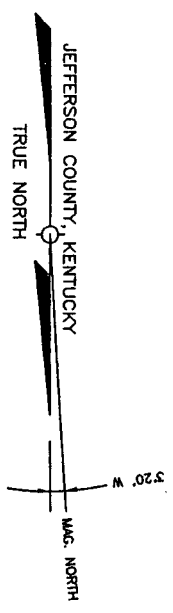

UNDKRD. UNDERGROUND
 CENTERLINE

PLAN OF EXTENSION OF
 J.E. DAWKINS SUB. NO.1
 P.B. 1 P. 5


CATHARINE & LARRY WOOD
 D.B. 5798 P. 81

PAUL A. & KATY DAUGHERTY
 D.B. 6025 P. 170

DONALD L. & LUCILLE CONWAY
 D.B. 5433 P. 118

ERBERT W. & L. HENDERSHOT
 D.B. 3333 P. 306

HOWERTH P. & NANCY L. ZIRNHELD
 D.B. 5947 P. 694

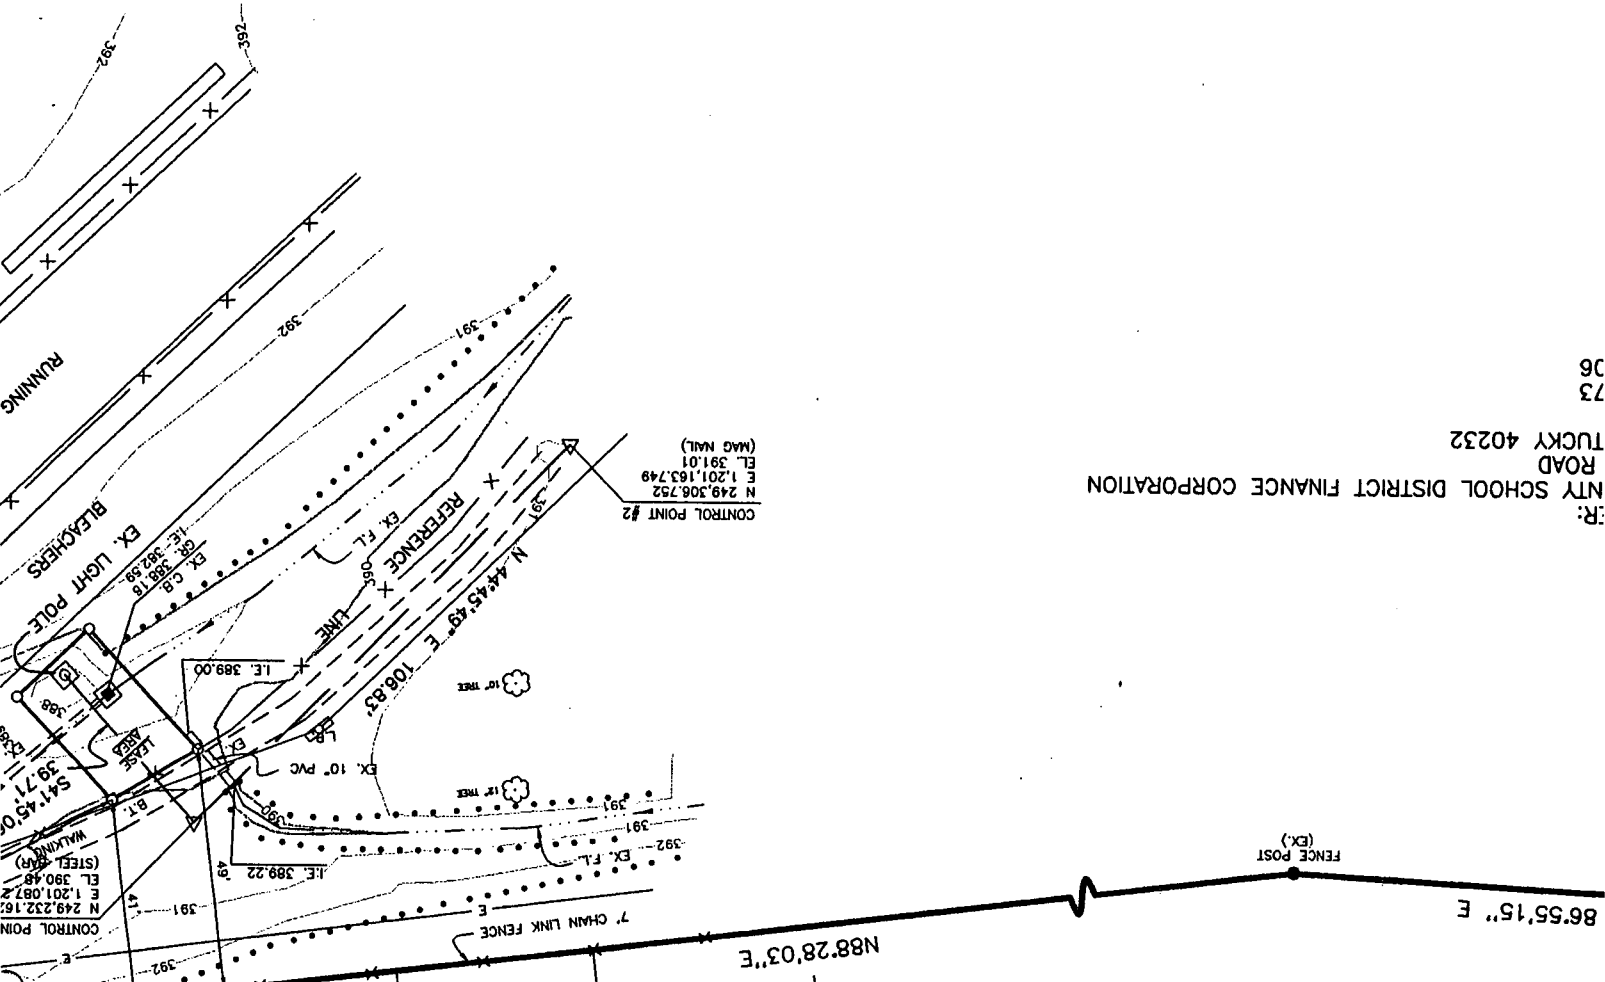

R:
 NTY SCHOOL DISTRICT FINANCE CORPORATION
 ROAD
 TUCKY 40232

06
 73

RAWLAND SITE

JEFFERSON COUNTY SCHOOL DISTRICT FINANCE CORP.
 IROQUOIS HIGH SCHOOL
 4615 TAYLOR BOULEVARD
 LOUISVILLE, KENTUCKY 40208

TRITEL C

1512 CF
 LOUISVI
 SITE

4

5


LEGEND

LG&E	LOUISVILLE GAS & ELECTRIC COMPANY
SCB	SOUTH CENTRAL BELL TELEPHONE COMPANY
CONC	CONCRETE
ASPH	ASPHALT
RCP	REINFORCED CONCRETE PIPE
CMP	CORRUGATED METAL PIPE
PVC	POLYVINYLCHLORIDE
BM	BENCH MARK
I.E.	INVERT ELEVATION
EX.	EXISTING
R/W	RIGHT-OF-WAY
TYP.	TYPICAL
CRST.	CRUSHED STONE
R	PROPERTY LINE
E.P.	EDGE OF PAVEMENT
F.L.	FLOW LINE
ELEC.	ELECTRIC
BLDG.	BUILDING
UNDRGRD.	UNDERGROUND
☺	CENTERLINE

○ = DENOTES 1/2" STEEL BAR WITH "GARBER 87/1985 SET UNLESS NOTED

1. PROPERTY AND L
2. CONTROL POINTS
3. VERTICAL DATUM
4. CONTOUR INTERVA

**PLAN OF EXTENSION OF
J.E. DAWKINS SUB. NO.1
P.B. 1 P. 5**

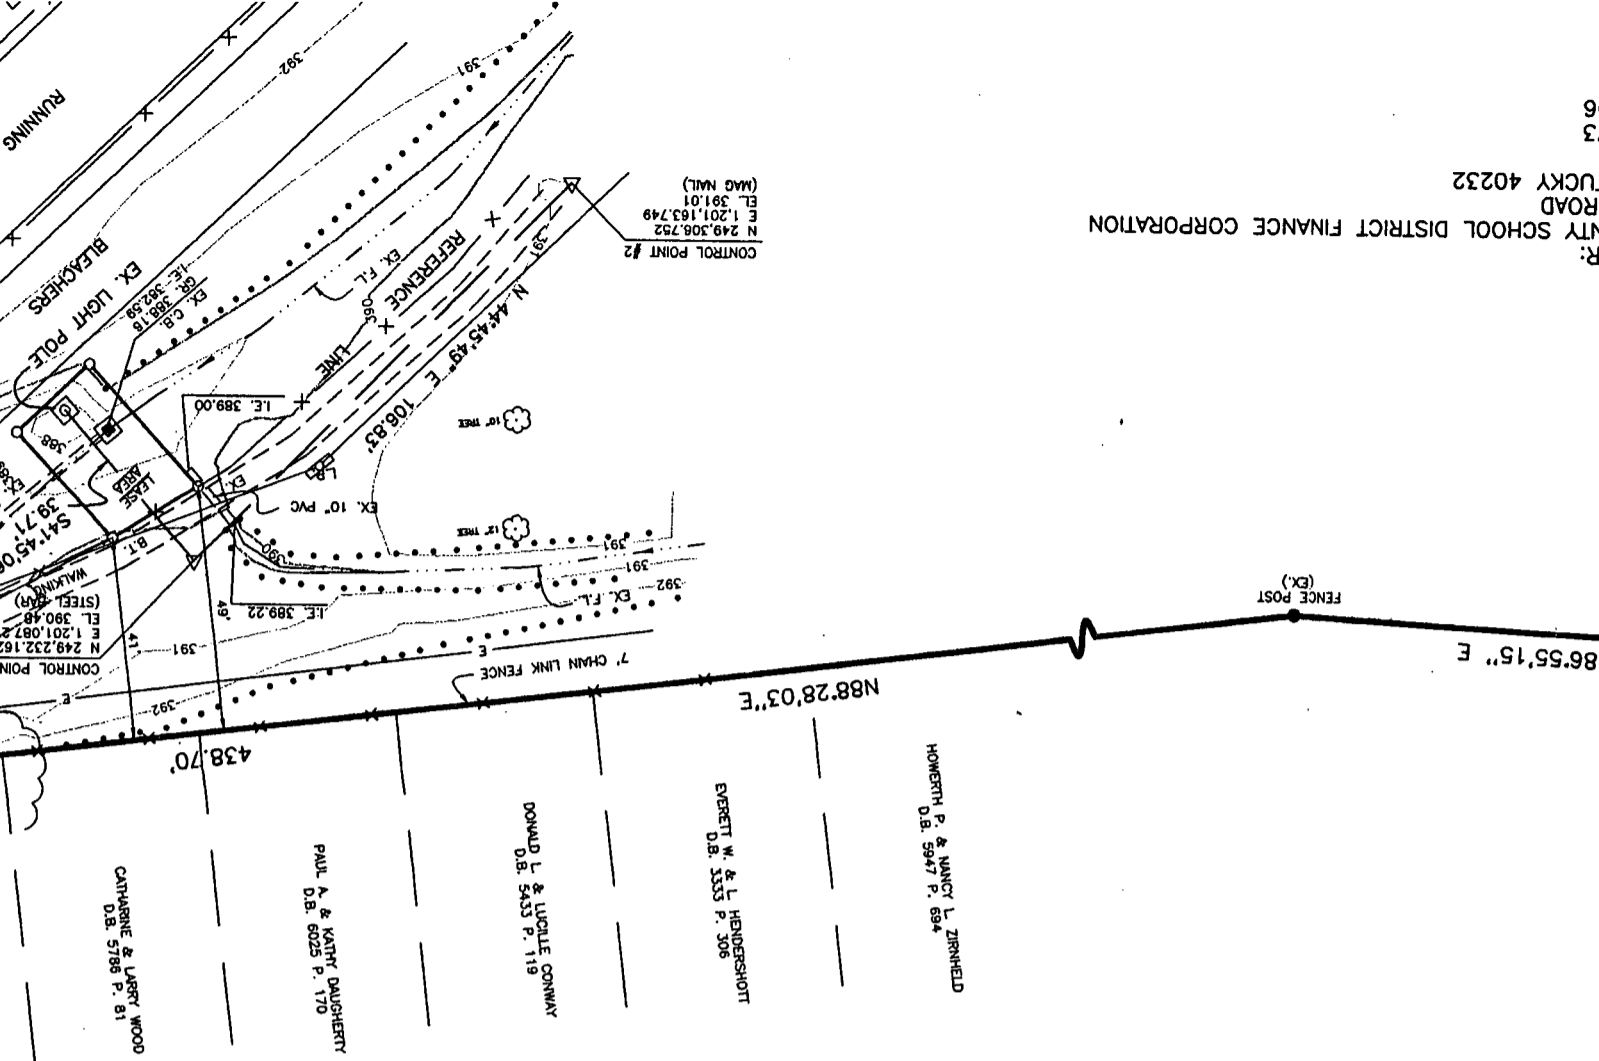

R: NTY SCHOOL DISTRICT FINANCE CORPORATION
ROAD TUCKY 40232
73
76

LINE IN NE

6



1200 Corporate Drive
Suite 270
Birmingham, Al. 35242
Phone (205) 991-0717
Fax (205) 991-3417

JEFF

PROPERTY OWNER:
JEFFERSON COUNTY SCHOOL DISTRICT
3332 NEWBURG ROAD
LOUISVILLE, KENTUCKY 40232
502-485-3967
D.B. 6070 P. 173
D.B. 5102 P. 406


S 86.55'15" E

DNR
B.T.
FNC.

DO NOT REMOVE
BLACKTOP
FENCE

3

UNITED STATES POSTAL SERVICE

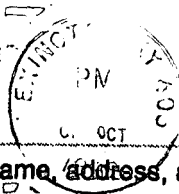

First-Class Mail
Postage & Fees Paid
USPS
Permit No. G-10

• Print your name, address, and ZIP Code in this box •

M. BRENT RICE, ESQ.
McBRAYER MCGINNIS
LESLIE & KIRKLAND, PLLC
163 WEST SHORT STREET
SUITE 300
LEXINGTON KY 40507

18



Is your RETURN ADDRESS completed on the reverse side?

SENDER:

- Complete items 1 and/or 2 for additional services.
- Complete items 3, 4a, and 4b.
- Print your name and address on the reverse of this form so that we can return this card to you.
- Attach this form to the front of the mailpiece, or on the back if space does not permit.
- Write "Return Receipt Requested" on the mailpiece below the article number.
- The Return Receipt will show to whom the article was delivered and the date delivered.

I also wish to receive the following services (for an extra fee):

1. Addressee's Address
2. Restricted Delivery

Consult postmaster for fee.

3. Article Addressed to:

DANVILLE-BOYLE COUNTY PLANNING
AND ZONING COMMISSION
P.O. BOX 670
DANVILLE, KY 40422

4a. Article Number

Z 398 168-345 (LV-0-267)

4b. Service Type

- | | |
|---|---|
| <input type="checkbox"/> Registered | <input checked="" type="checkbox"/> Certified |
| <input type="checkbox"/> Express Mail | <input type="checkbox"/> Insured |
| <input type="checkbox"/> Return Receipt for Merchandise | <input type="checkbox"/> COD |

7. Date of Delivery

10-1-99

5. Received By: (Print Name)

SARAH HALL

6. Signature: (Addressee or Agent)

X Sarah Hall

8. Addressee's Address (Only if requested and fee is paid)


PS Form 3811, December 1994

102595-88-B-0229

Domestic Return Receipt

Thank you for using Return Receipt Service.

UNITED STATES POSTAL SERVICE

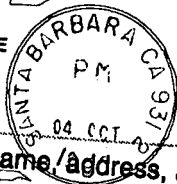

STAMP
6000-1000
U.S. HOBBS F.D.

First-Class Mail
Postage & Fees Paid
USPS
Permit No. G-10

• Print your name, address, and ZIP Code in this box •

W. BRENT RICE, ESQ.
MCBRAYER MCGINNIS
LESLIE & KIRKLAND, PLLC
163 WEST SHORT STREET
SUITE 300
LEXINGTON, KY 40507

13



is your RETURN ADDRESS completed on the reverse side?

SENDER:

- Complete items 1 and/or 2 for additional services.
- Complete items 3, 4a, and 4b.
- Print your name and address on the reverse of this form so that we can return this card to you.
- Attach this form to the front of the mailpiece, or on the back if space does not permit.
- Write "Return Receipt Requested" on the mailpiece below the article number.
- The Return Receipt will show to whom the article was delivered and the date delivered.

I also wish to receive the following services (for an extra fee):

- 1. Addressee's Address
- 2. Restricted Delivery

Consult postmaster for fee.

3. Article Addressed to:
 MRS. MAYO WARREN ESTATE
 222 EAST CARILLO STREET, STE. 310
 SANTA BARBARA, CA 93101-2142

4a. Article Number
 Z 398 168 347 (LV-0-267)

4b. Service Type

<input type="checkbox"/> Registered	<input checked="" type="checkbox"/> Certified
<input type="checkbox"/> Express Mail	<input type="checkbox"/> Insured
<input type="checkbox"/> Return Receipt for Merchandise	<input type="checkbox"/> COD

7. Date of Delivery

5. Received By: (Print Name)
 KAREN CURTIS

8. Addressee's Address (Only if requested and fee is paid)

6. Signature (Addressee or Agent)
 X *Karen Curtis*

Thank you for using Return Receipt Service.

UNITED STATES POSTAL SERVICE



STAMP
070618

First-Class Mail
Postage & Fees Paid
USPS
Permit No. G-10

• Print your name, address, and ZIP Code in this box •

W. BRENT RICE, ESQ.
McBRAYER MCGINNIS
LESLIE & KIRKLAND, PLLC
163 WEST SHORT STREET
SUITE 300
LEXINGTON KY 40507

Is your RETURN ADDRESS completed on the reverse side?

SENDER:

- Complete items 1 and/or 2 for additional services.
- Complete items 3, 4a, and 4b.
- Print your name and address on the reverse of this form so that we can return this card to you.
- Attach this form to the front of the mailpiece, or on the back if space does not permit.
- Write "Return Receipt Requested" on the mailpiece below the article number.
- The Return Receipt will show to whom the article was delivered and the date delivered.

I also wish to receive the following services (for an extra fee):

- 1. Addressee's Address.
- 2. Restricted Delivery

Consult postmaster for fee.

3. Article Addressed to:

KENNETH TERRY AND STELLA FINLEY
403 MAPLE AVENUE
DANVILLE, KY 40422

4a. Article Number

7 398 168 346 (LV-0-267)

4b. Service Type

- Registered Certified
- Express Mail Insured
- Return Receipt for Merchandise COD

7. Date of Delivery

10-1-99

5. Received By: (Print Name)

J Kenneth Finley

6. Signature: (Addressee or Agent)

X Kenneth Finley

8. Addressee's Address (Only if requested and fee is paid)

PS Form 3811, December 1994

102595-98-B-0229

Domestic Return Receipt

Thank you for using Return-Receipt Service.