


POWER PLANT LEGEND

- 1 Fuel Storage
- 2 Limestone Storage
- 3 Piles Storage
- 4 Exhaust Stack
- 5 Boiler Lanes 1 & 2
- 6 Cooling Towers
- 7 Switch Yard
- 8 Access Control Fence

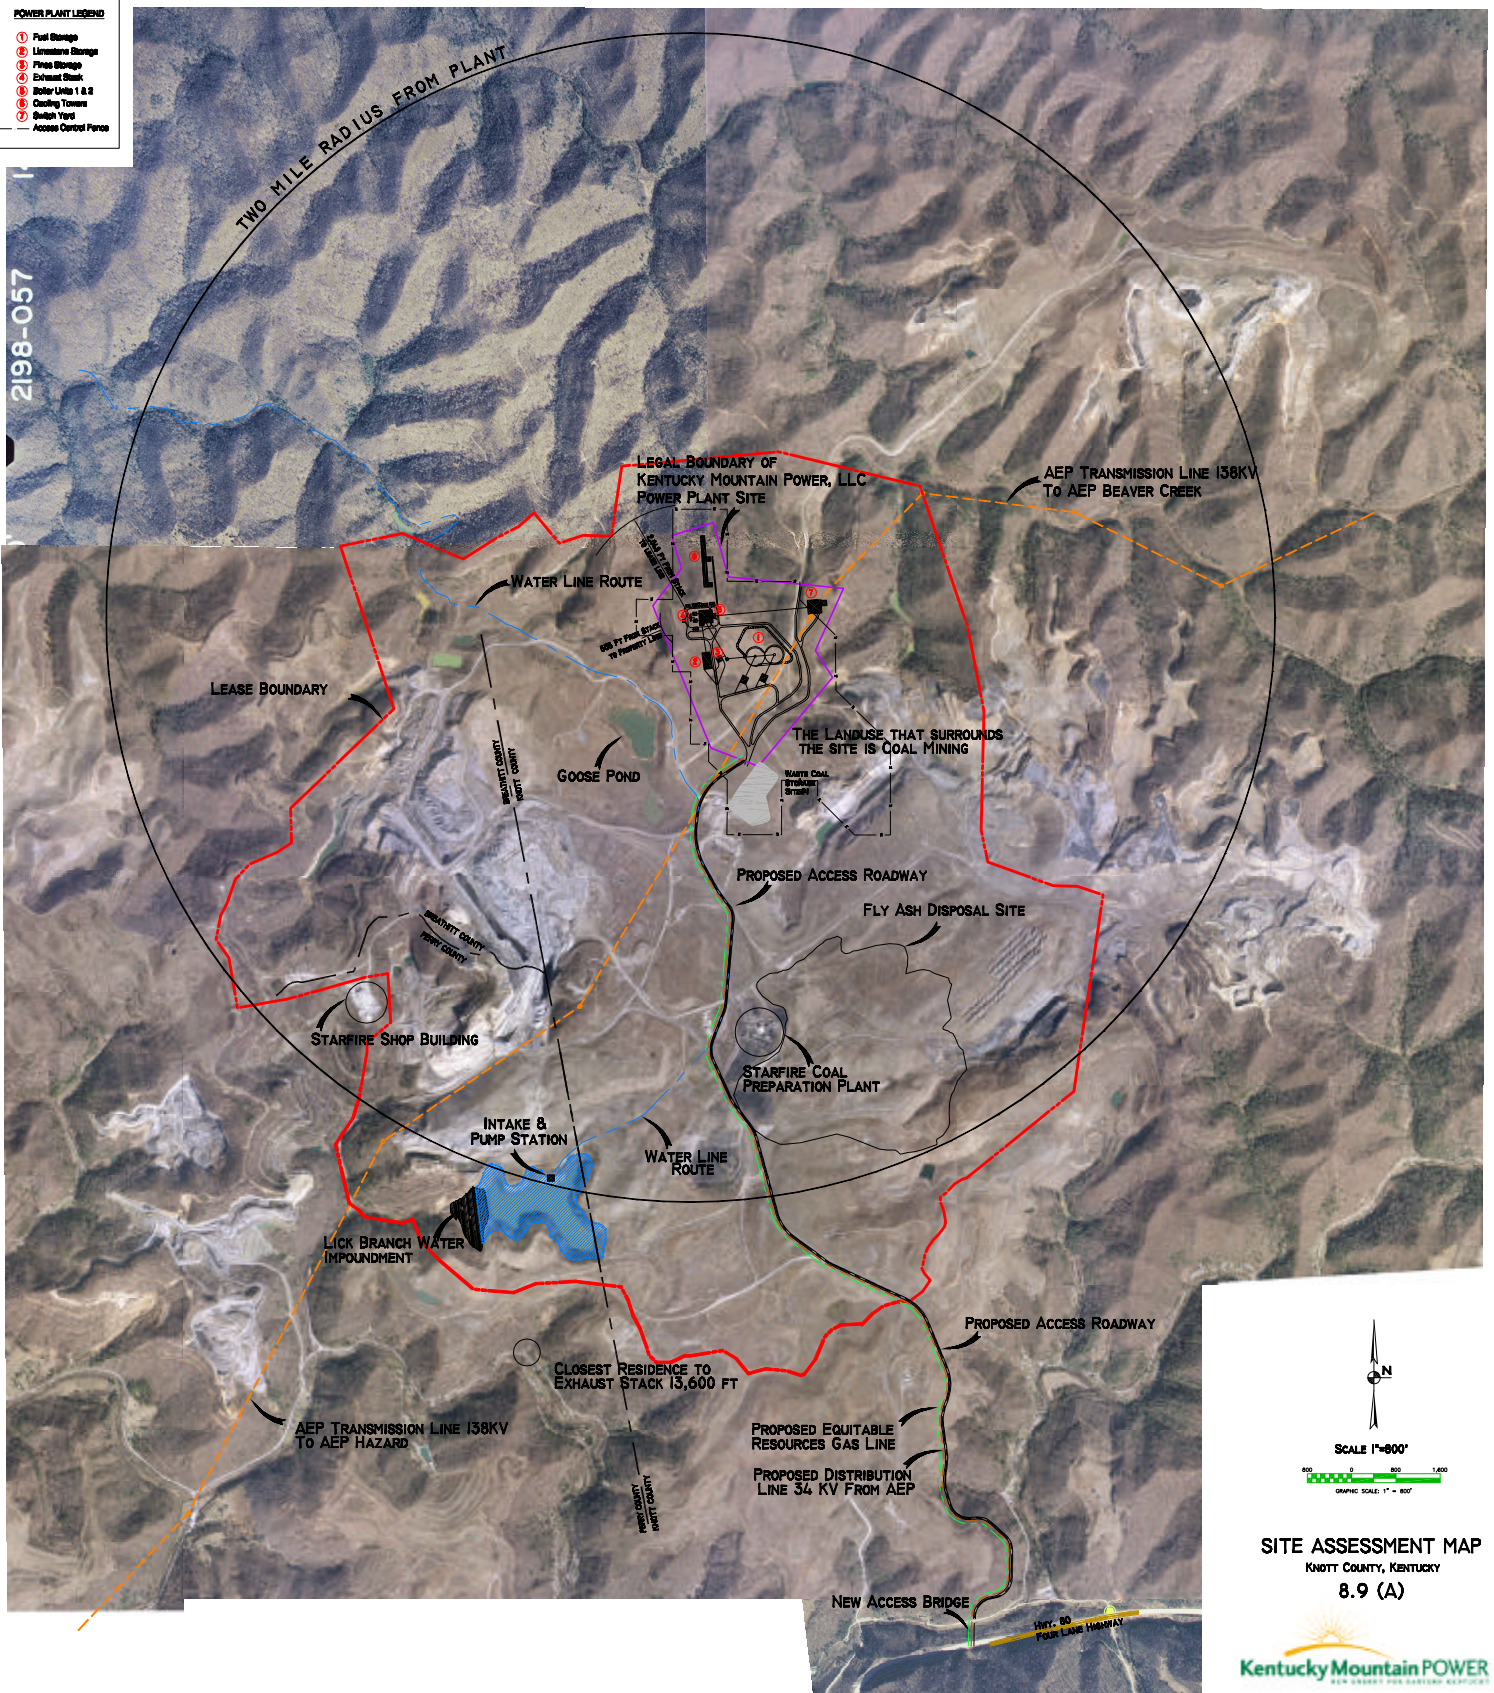

Drawn May 25, 2010
Plan: 2198-057/2198-057/2198-057 Site Assessment Map

SITE ASSESSMENT MAP
KNOTT COUNTY, KENTUCKY
8.9 (A)

