

SOUTHEAST DISTRICT

RECEIVED

MAY 05 2008


PUBLIC SERVICE
COMMISSION

CONTACT GAS SYSTEMS OPERATIONS
SUPERVISOR PRIOR TO STARTING JOB
TO VERIFY GAS FLOW

NOTE: WAITING FOR INFORMATION
ON UNDERGROUND ELECTRIC
LOCATION.

NOTE: WAITING FOR INFORMATION
ON UNDERGROUND TELEPHONE
LOCATION.

CONTACT PRESSURE SUPERVISOR
FOR RECONNECTION OF CONTROL
LINES.

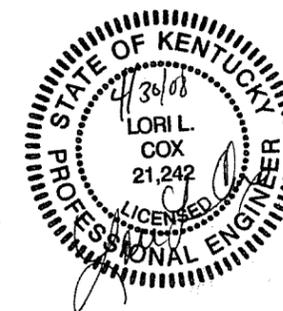

VICINITY MAP
N.T.S.

MAIN ABANDONMENT		
12" CIBS-SP	1907	2'
12" SW PC-SP	1981	4'
4" CIBS-SP	1907	11607'
4" CIBS-SP	1939	48'
4" CIC-SP	1907	129'
4" CIC-SP	1936	27'
4" CIMJ-SP	1951	222'
4" CIMJ-SP	1952	126'
4" CI-SP	1907	535'
4" SPCC-SP	1983	8'
4" SPCW-SP	1953	9'
4" SPCW-SP	1988	14'
4" SPCW-SP	1992	2'
6" SPCW +PH-SP	1981	121'

AUTHORIZED
NOV.08,2007
CONSTRUCTION
DRAWING

WELDING PROCEDURE(S) REQUIRED	PIPE INSTALLED ON JOB					PERMIT(S) REQUIRED CITY OF COVINGTON, KENTUCKY TRANSPORTATION CABINET
	SIZE	KIND	WALL THICKNESS	EST. QUANTITIES	ACTUAL QUANTITIES	
SPEC. #	2"	PL		662'		
SPEC. #	3"	PL		11'		
SPEC. #	4"	PL		4,429'		
SPEC. #	6"	PL		4,533'		
SPEC. #	8"	PL		1,982'		
TOTAL ACTUAL INSTALLED						

UTILITY LOCATION CONTACTS
TELEPHONE: 1-800-752-6007
ELECTRIC: 1-800-752-6007
SAN. SEWER: 331-2400
STORM SEWER: 292-2292
WATER: 331-3060
CABLE T.V.: 431-7760
MUNICIPALITY:
COVINGTON: 292-2292

SYSTEM OPERATION SUPERVISOR
VALVES AND NUMBERS REVIEWED

REVIEWED BY _____
DATE _____

VALVES THAT HAVE BEEN
ABANDONED AND BOX REMOVED

- _____
- _____
- _____
- _____
- _____
- _____
- _____
- _____
- _____
- _____

DESIGN REVIEW OF
COMPLETED CONSTRUCTION JOB

SPONSOR _____ DATE _____

FIELD CHANGE REQUEST DOCUMENT
REQUIRED: YES NO

TRANSMISSION DESIGN DOCUMENT
REQUIRED: YES NO

CORROSION ENGINEERING

APPR. BY: _____

COATING TYPE _____

INSPECTION: VISUAL JEEP TYPE PATCH MATERIAL _____

CONDITION OF PIPE COATING WHEN
DELIVERED TO JOB:
GOOD FAIR POOR

INSULATION CHECKED
NO. CHECKED _____

TEST CONN. PER STANDARD 7.7.1
NO. PROPOSED 2
NO. INSTALLED _____
NO. TESTED OK (P/S INDICATOR) _____

PLASTIC SEPARATIONS INSTALLED
CONTINUITY OF COUPLINGS CHECKED
CASING CHECKED FOR SHORT

FIELD PRESSURE TEST

ALL PIPELINES REQUIRED TESTING BEFORE PLACING INTO
SERVICE. PRESSURE CHARTS AND FORMS SHOULD BE
FORWARDED TO GAS ENGINEERING AND PLANNING

REQUIRED TEST PRESSURE RANGE:
MIN. _____ PSIG TO MAX. _____ PSIG
HOURS _____ MEDIUM _____

TESTED BY _____ DATE _____

SUPERVISOR BLOCK

SUPERVISOR OR CONTRACTOR _____

RECORDED BY _____

DATE STARTED _____ DATE PLACED IN SERVICE _____
DATE COMPLETED _____ PERMIT NO. _____

GAS CONTACTS

CONSTRUCTION:
STEVE FARLEY
(W) 513-287-2588

ENGINEERING SPONSOR:
JEFF SMITH
(W) 513-287-1759
(C) 513-265-9793



CPCN Filing
April, 2008
Module 308

SEP.11,07

S01E01-05,06
S01W01-61,62

INSTALLATION	WORKCODES	W. O. #	MODULE 308 MAIN REPLACEMENT COVINGTON, KENTUCKY	DRAWN	NEI	11/12/04
ABANDONMENT	G0583088	B8054		CHECKED		
RENEW SERVICE M-C	R0583088			APPROVED		
RENEW SERVICE C-M	MC0583088			CLOSED BY		
RELOCATE METER	CM0583088			EST. FOOTAGE	11,617'	
MAP NO. S 0 1 W 0 1 - 6 1			DRAWING NO. 0 5 - 8 3 0 8 - 8	PASSPORT#	00609001	

REVISIONS

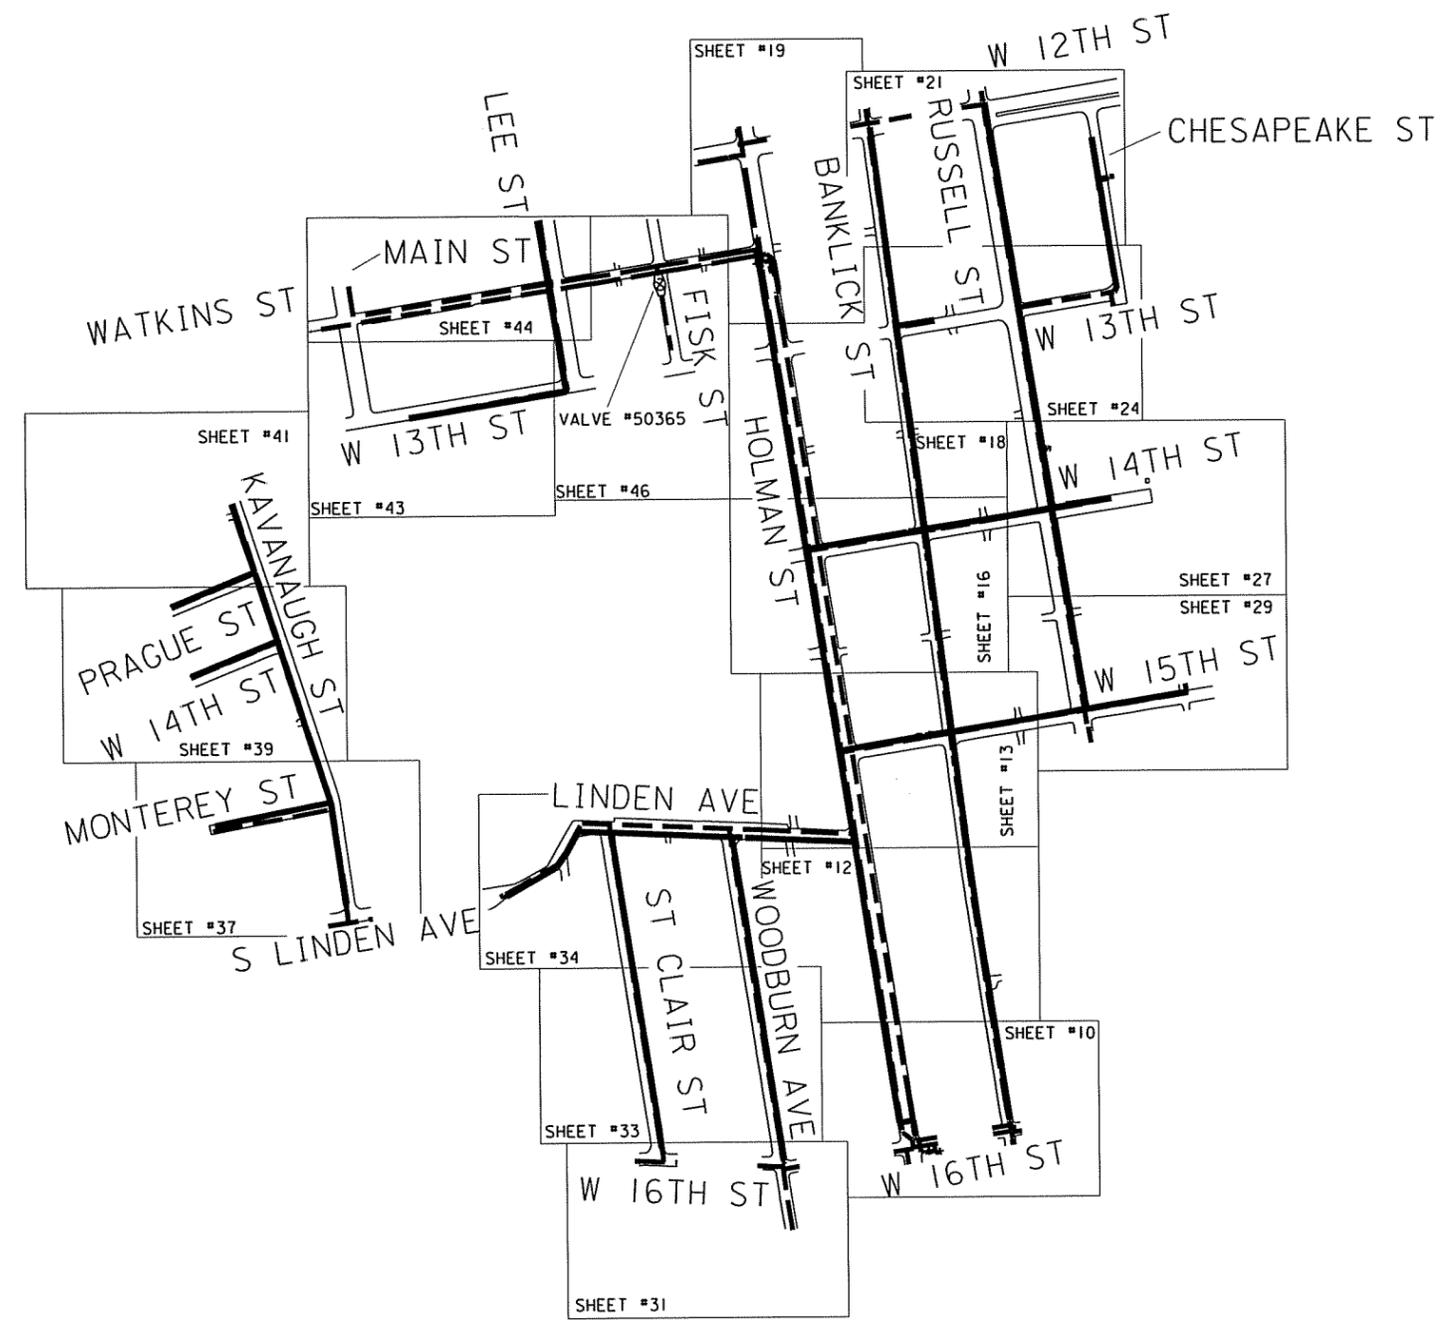
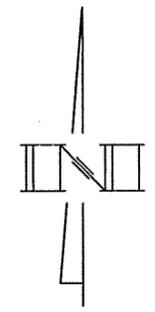


SITE PLAN

REVISIONS

SEP.11,07

05-8308-8

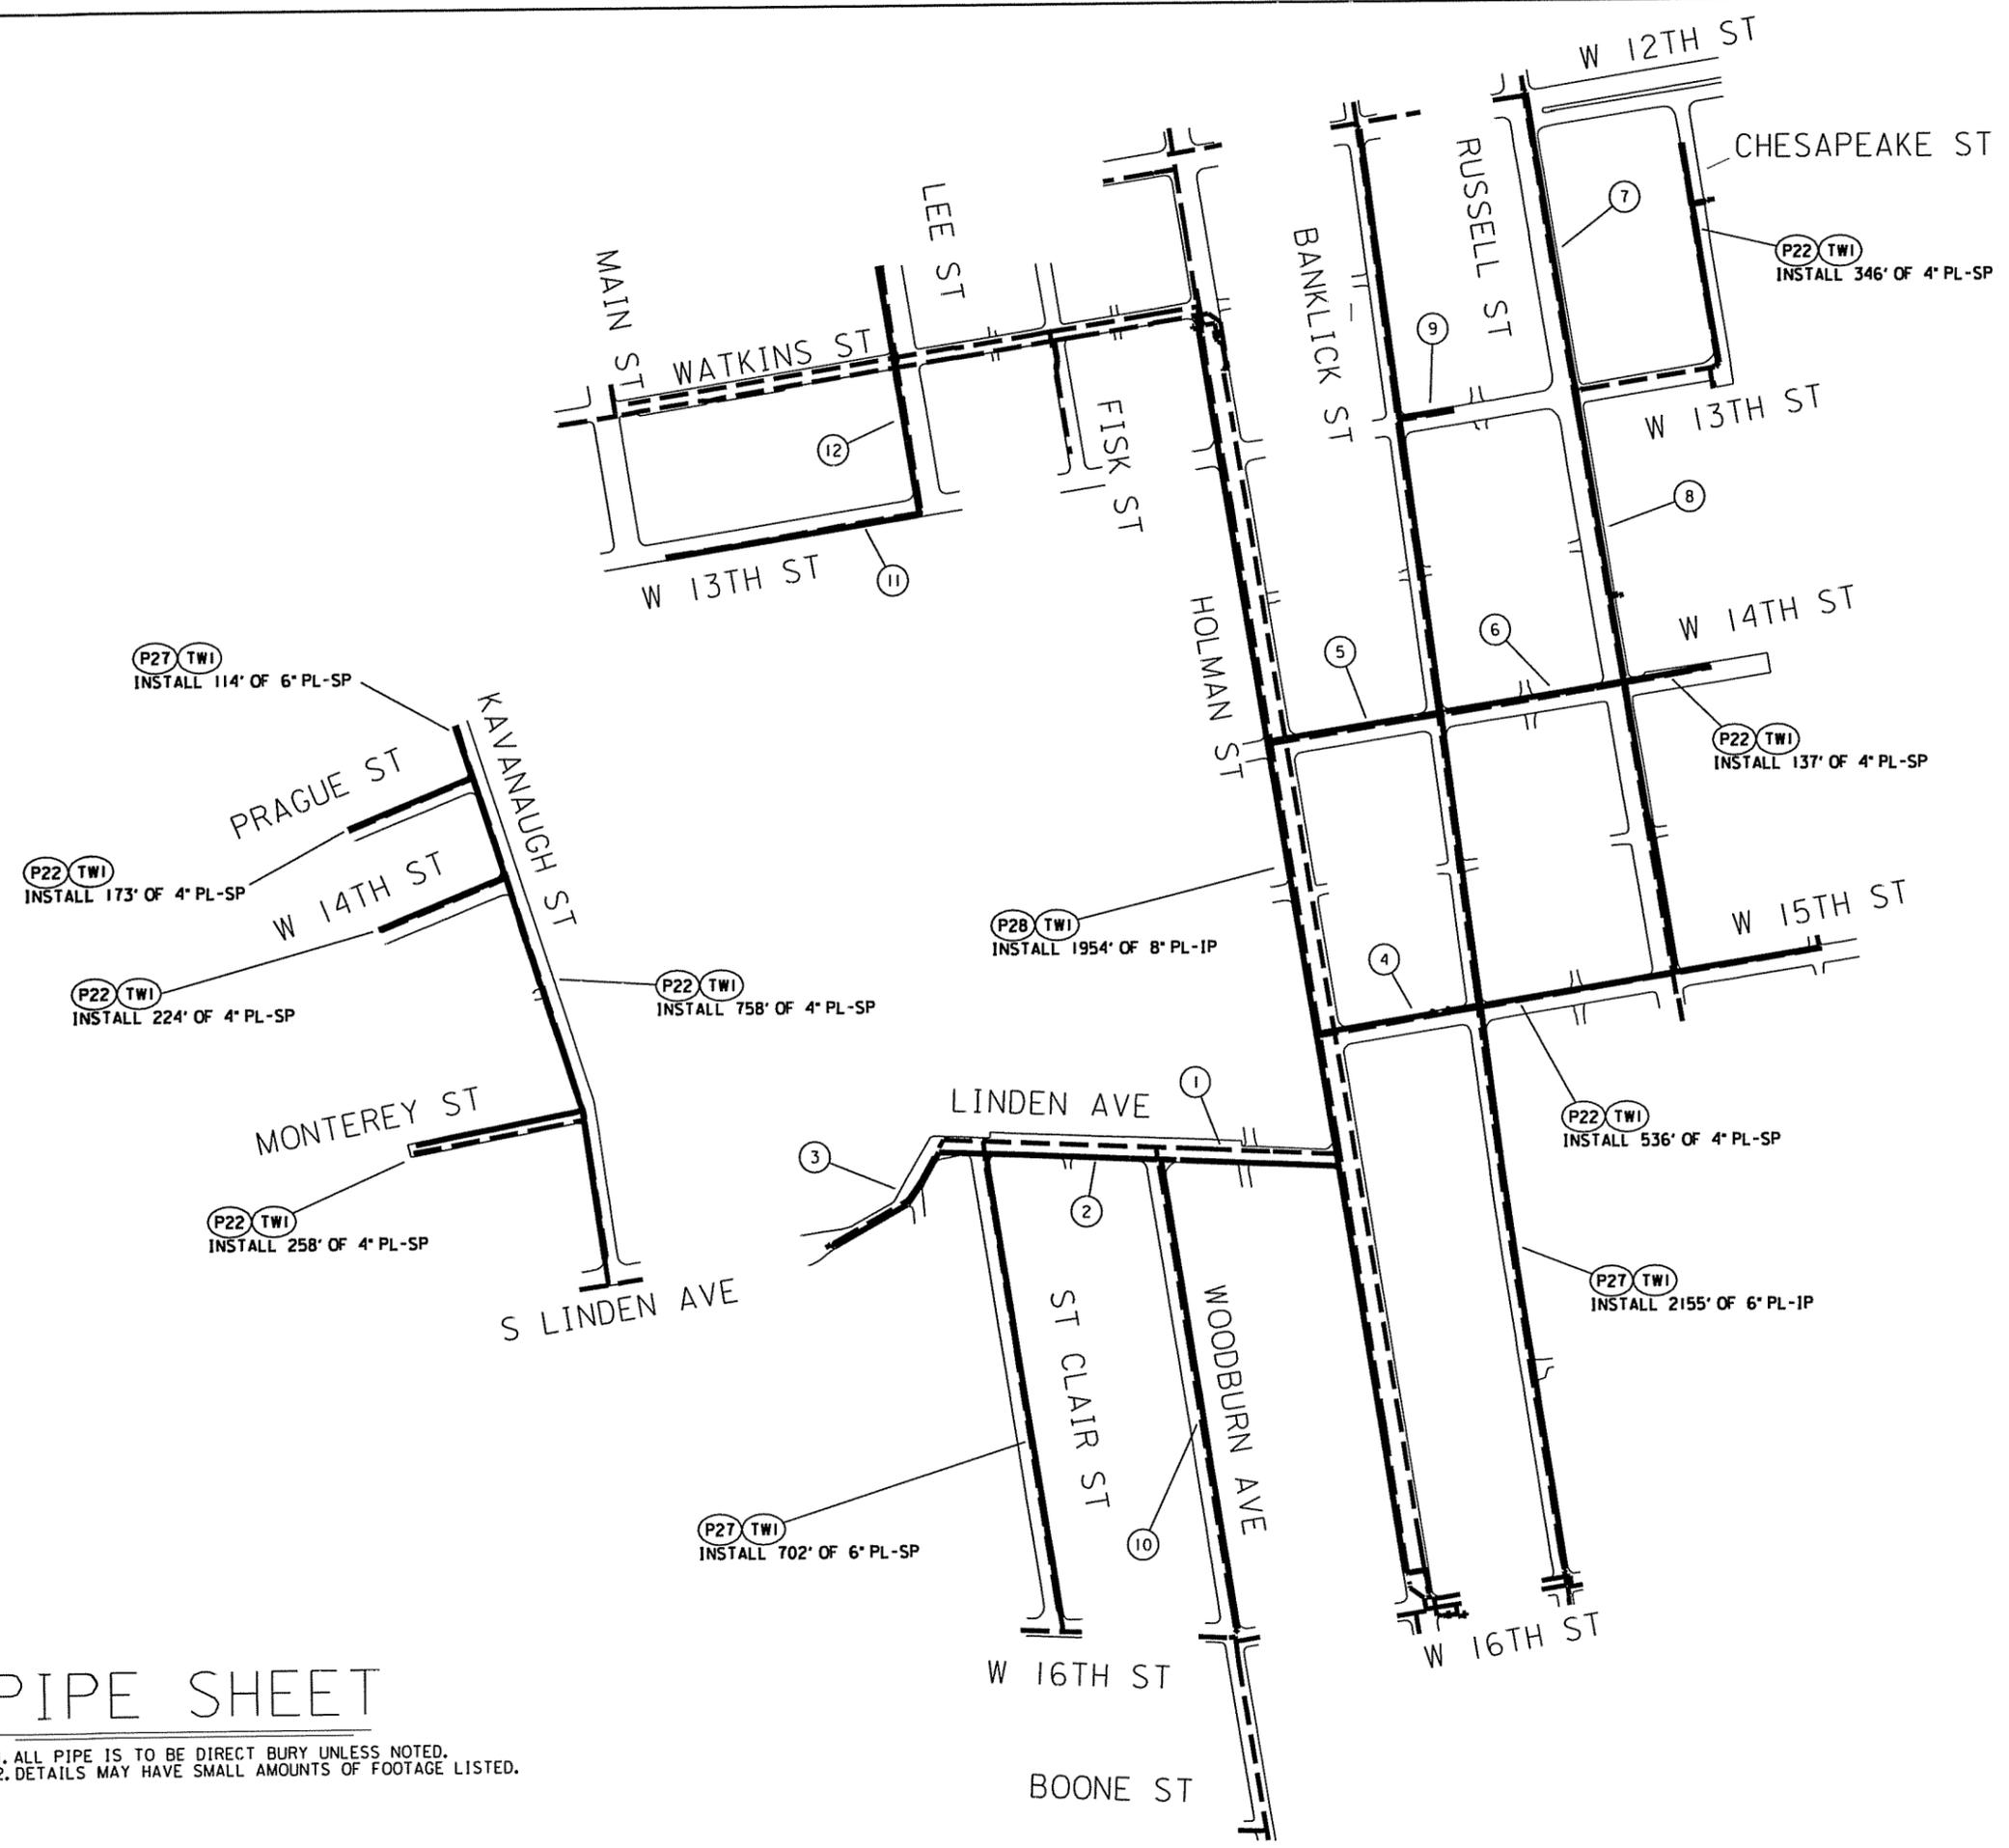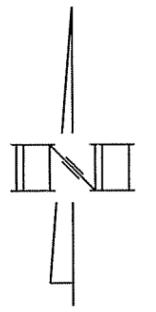

- 1 (P21 TW1) INSTALL 243' OF 2" PL-IP
- 2 (P22 TW1) INSTALL 287' OF 4" PL-SP
- 3 (P27 TW1) INSTALL 290' OF 6" PL-SP
- 4 (P21 TW1) INSTALL 192' OF 2" PL-IP
- 5 (P21 TW1) INSTALL 227' OF 2" PL-IP
- 6 (P27 TW1) INSTALL 288' OF 6" PL-SP
- 7 (P27 TW1) INSTALL 382' OF 6" PL-SP
- 8 (P22 TW1) INSTALL 892' OF 4" PL-SP
- 9 (P22 TW1) INSTALL 85' OF 4" PL-SP
- 10 (P22 TW1) INSTALL 706' OF 4" PL-SP
- 11 (P27 TW1) INSTALL 366' OF 6" PL-SP
- 12 (P27 TW1) INSTALL 236' OF 6" PL-SP

(P27 TW1)
INSTALL 114' OF 6" PL-SP

(P22 TW1)
INSTALL 173' OF 4" PL-SP

(P22 TW1)
INSTALL 224' OF 4" PL-SP

(P22 TW1)
INSTALL 258' OF 4" PL-SP

(P22 TW1)
INSTALL 758' OF 4" PL-SP

(P28 TW1)
INSTALL 1954' OF 8" PL-IP

(P22 TW1)
INSTALL 536' OF 4" PL-SP

(P27 TW1)
INSTALL 2155' OF 6" PL-IP

(P27 TW1)
INSTALL 702' OF 6" PL-SP

(P22 TW1)
INSTALL 346' OF 4" PL-SP

PIPE SHEET

1. ALL PIPE IS TO BE DIRECT BURY UNLESS NOTED.
2. DETAILS MAY HAVE SMALL AMOUNTS OF FOOTAGE LISTED.

REVISIONS

SEP.11,07

05-8308-8

** GAS MAIN REPLACEMENT **																
** SERVICE CHECK LIST **																
(SUBJECT TO STANDARD FIELD CHECK)																
CO#	ID#	HSE#	STREET NAME	SIZE	KIND	LENGTH	DIST	DIR	LOC	METER	5'x5'	4'x2'	4'x2'	4'x2'	FILLED	COMMENTS
7	0222290	302	12th W	11/4	CU	10	16	SN	IS							
7		331	12th W													SERVED BY 333 12TH W
7	0014275	333	12th W	11/2	S	34	12	SN	IS							
7	0288002	123	14th W	11/4	P5	20	8	WW	OS							
7	0004849	126	14th W	1	P5	11	3	WE	IS							
7	0004850	128	14th W	1	P7	10	3	EW	IS							
7	0004851	130	14th W	1	P5	7	2	WE	IS							
7	0004852	132	14th W	1	P5	10	3	WE	OS							
7	0004853	212	14th W	1	P5	8	1	WE	IS							
7	0390810	215	14th W	11/4	P5	9	1	SS	OS							
7	0004855	224	14th W	11/2	S	6	6	WE	IS							
7	0004859	501	14th W	1	P5	8	14	NS	IS							
7	0004880	502	14th W	11/2	S	5	3	NS	IS							
7	0004881	503	14th W	11/2	S	25	2	EW	IS							
7	0004882	505	14th W	1	P5	28	3	WE	IS							
7	0004883	507	14th W	1	P5	23	2	EW	IS							
7	0004884	508	14th W	1	P7	7	2	EW	IS							
7	0004885	509	14th W	11/2	S	25	8	EW	IS							
7	0004886	511	14th W	1	P5	24	9	EW	IS							
7	0004887	513	14th W	1	P5	24	2	EW	IS							
7	0004888	514	14th W	1	P5	8	10	EW	IS							
7	0004889	515	14th W	11/2	S	25	3	EW	IS							
7	0004870	516	14th W	1	P5	6	5	EW	IS							
7	0004871	517	14th W	1	P7	23	3	EE	IS							
7	0004872	518	14th W	1	P7	8	5	EW	IS							
7	0004873	519	14th W	1	P7	24	9	EW	IS							
7	0004874	520	14th W	11/2	S	5	0									
7	0004099	117	15th W	1	CU	24	3	EW	IS							
7	0004070	118	15th W	11/4	CU	8	17	EW	IS							
7	0004071	119	15th W	1	P5	27	2	EW	IS							
7	0004072	120	15th W	1	P5	53	2	EW	IS							
7	0004073	122	15th W	1	P5	7	1	EE	IS							
7	0004074	201	15th W	11/4	CU	33	8	SN	7							
7	0004075	203	15th W	1	P5	23	3	EW	7							
7	0004076	211	15th W	11/2	S	24	8	WE	IS							
7	0004079	212	15th W	11/4	P7	7	2	EW	IS							
7	0004080	213	15th W	1	P7	23	3	EW	IS							
7	0004081	214	15th W	11/4	P5	8	3	WE	IS							
7	0004082	215	15th W	11/2	S	24	11	EW	IS							
7	0004083	216	15th W	11/4	CU	7	10	EW	IS							

** GAS MAIN REPLACEMENT **																
** SERVICE CHECK LIST **																
(SUBJECT TO STANDARD FIELD CHECK)																
CO#	ID#	HSE#	STREET NAME	SIZE	KIND	LENGTH	DIST	DIR	LOC	METER	5'x5'	4'x2'	4'x2'	4'x2'	FILLED	COMMENTS
7	0004084	217	15th W	1	P7	23	9	EW	IS							
7	0004085	218	15th W	11/4	GPC	8	8	WE	IS							
7	0004086	219	15th W	1	P5	9	3	NS	IS							
7	0004087	220	15th W	1	P5	9	3	WE	IS							
7	0004088	223	15th W	11/4	CU	22	33	WE	IS							
7		226	15th W													SERVED BY 1437 BANKLICK
7	0001504	1202	BANKLICK	1	P5	8	19	SN	7							
7	0001505	1206	BANKLICK	11/4	P5	7	8	SN	IS							
7	0381829	1208	BANKLICK			0	7	SN	IS							
7	0468748	1210	BANKLICK	1	P7	6	12	SN	OS							
7	0001511	1211	BANKLICK	1	P5	19	8	SN	IS							
7	0511370	1212	BANKLICK	1	P7	8	4	NS	OS							
7	0511373	1213	BANKLICK	1	P7	22	0	SN	OS							
7		1214	BANKLICK													SERVED BY 1216 BANKLICK
7	0511374	1215	BANKLICK	1	P7	17	1	NS	OS							
7	0001515	1216	BANKLICK	11/4	P5	9	15	SN	IS							
7	0001510	1217	BANKLICK	11/4	CU	18	9	SN	IS							
7	0001517	1218	BANKLICK	11/4	S	8	2	NS	7							
7	0001518	1219	BANKLICK	1	P5	20	8	NS	IS							
7	0001520	1221	BANKLICK	1	CU	17	14	SN	IS							
7	0001521	1222	BANKLICK	11/4	CU	7	7	NS	IS							
7	0001522	1223	BANKLICK	1	CU	17	14	NS	IS							
7	0001523	1224	BANKLICK	11/4	S	7	2	NS	IS							
7	0001524	1225	BANKLICK	11/4	S	18	2	NS	IS							
7	0001525	1226	BANKLICK	1	P5	8	2	SN	IS							
7	0001526	1227	BANKLICK	1	P5	19	1	SS	IS							
7	0001527	1228	BANKLICK	1	P5	8	3	SN	IS							
7	0511379	1229	BANKLICK	1	P7	19	1	NN	OS							
7	0001528	1230	BANKLICK	11/4	P5	7	3	SN	IS							
7	0511380	1231	BANKLICK	1	P7	19	1	NS	OS							
7	0001530	1232	BANKLICK	1	CU	8	3	EW	IS							
7	0413281	1300	BANKLICK	11/4	P5	23	34	WE	OS							
7	0001531	1301	BANKLICK	1	P5	17	4	SN	IS							
7	0001532	1304	BANKLICK	1	P5	10	3	SS	IS							
7	0001533	1305	BANKLICK	1	P5	18	7	NS	IS							
7	0001534	1306	BANKLICK	1	P5	9	8	NN	IS							
7	0001535	1307	BANKLICK	1	P5	16	2	SN	IS							
7	0001536	1308	BANKLICK	11/4	CU	8	7	SN	IS							
7	0001537	1309	BANKLICK	11/4	S	16	5	SS	IS							
7	0001538	1310	BANKLICK	11/4	CU	8	6	SN	7							

** GAS MAIN REPLACEMENT **																
** SERVICE CHECK LIST **																
(SUBJECT TO STANDARD FIELD CHECK)																
CO#	ID#	HSE#	STREET NAME	SIZE	KIND	LENGTH	DIST	DIR	LOC	METER	5'x5'	4'x2'	4'x2'	4'x2'	FILLED	COMMENTS
7	0001540	1312	BANKLICK	1	P5	10	2	NS	IS							
7	0001542	1314	BANKLICK	1	P5	9	3	SN	IS							
7	0351373	1315	BANKLICK	1	P5	16	9	NS	IS							
7	0001543	1316	BANKLICK	1	P5	9	2	SN	IS							
7	0001544	1317	BANKLICK	1	CU	18	2	SN	IS							DISCONNECTED
7	0001545	1318	BANKLICK	1	P5	8	3	NS	IS							
7	0511872	1319	BANKLICK	1	P7	18	4	SN	OS							
7	0001547	1320	BANKLICK	11/4	CU	8	2	NS	IS							
7	0511671	1321	BANKLICK	1	P7	19	2	SS	OS							
7	0001550	1323	BANKLICK	1	CU	17	8	NS	IS							
7	0001551	1324	BANKLICK	11/4	CU	8	8	SN	IS							
7	0001552	1325	BANKLICK	1	P5	18	4	NS	IS							
7	0001553	1328	B													

** GAS MAIN REPLACEMENT **															
** SERVICE CHECK LIST **															
(SUBJECT TO STANDARD FIELD CHECK)															
CO#	ID#	HSE#	STREET NAME	SIZE	KIND	LENGTH	NEAR HOUSE	METER	5' x 5'	4' x 2'	4' x 2'	4' x 2'	4' x 2'	CF	COMMENTS
							DIST	DIR	LOC	SDWK	DWAY	PAV	SOD	OUT	
7	0007688	1105	LEE	1 1/4	CU	6	11	NS	IS						
7	0007690	1107	LEE	1 1/2	S	6	5	SN	IS						
7	0007691	1108	LEE	1	CU	35	3	SN	IS						
7	0007692	1109	LEE	1 1/2	S	9	3	SN	IS						
7	0007694	1111	LEE	1 1/2	S	9	3	SN	IS						
7	0007695	1112	LEE	1	P7	33	3	NS	IS						
7	0007696	1114	LEE	1 1/4	CU	34	1	NS	IS						
7	0007697	1117	LEE	1 1/4	P5	6	17	SN	IS						
7	0007698	1118	LEE	1	P7	7	3	NN	IS						
7	0007699	1119	LEE												SERVED BY 1117 LEE
7	0007700	1120	LEE	1 1/2	S	32	8	NS	IS						
7	0007701	1121	LEE	1	P5	8	8	SN	IS						
7	0007701	1122	LEE	1 1/4	P5	34	3	NS	IS						
7	0007702	1123	LEE	1	P5	9	12	SN	IS						
7	0007703	1124	LEE	1	P5	35	6	SN	IS						
7	0007705	1128	LEE	1	CU	32	3	NS	IS						
7	0007707	1132	LEE	1	CU	34	3	NS	IS						
7	0007709	1205	LEE	1 1/2	S	8	8	SN	IS						
7	0007710	1208	LEE	1 1/4	CU	33	8	SN	IS						
7	0007711	1207	LEE	1 1/2	S	8	9	SN	IS						
7	0007713	1209	LEE	1	P7	8	16	SN	IS						
7	0007714	1210	LEE	1	P7	34	15	SN	IS						
7	0007715	1211	LEE												SERVED BY 1209 LEE
7	0007715	1212	LEE												SERVED BY 1210 LEE
7	0007715	1213	LEE	1 1/4	P5	7	11	WE	IS						
7	0007716	1222	LEE	1	CU	33	6	SN	IS						
7	0007717	1223	LEE	1 1/2	S	16	7	SN	IS						
7	0007718	1224	LEE	1	CU	34	2	NS	IS						
7	0007719	1227	LEE	1 1/4	CU	9	1	NS	IS						
7	0007720	1228	LEE	1	CU	34	3	SN	IS						
7	0007721	1230	LEE	1	CU	34	2	SN	IS						
7	0007722	1232	LEE	1	CU	34	2	SN	IS						
7	0007723	1234	LEE	1	CU	35	3	SN	IS						
7	0007724	304	LINDEN	1 1/4	P7	9	5	NS	7						
7	0007886	402	LINDEN	1 1/4	P5	24	11	NS	IS						
7	0007907	404	LINDEN	1 1/2	S	22	5	SN	IS						
7	0007968	406	LINDEN	1	P5	14	30	WE	IS						
7	0007969	407	LINDEN	1	P5	7	8	EW	IS						
7	0007970	409	LINDEN	1 1/2	S	4	6	WE	7						
7	0007971	411	LINDEN	1 1/4	CU	6	7	WE	IS						

** GAS MAIN REPLACEMENT **															
** SERVICE CHECK LIST **															
(SUBJECT TO STANDARD FIELD CHECK)															
CO#	ID#	HSE#	STREET NAME	SIZE	KIND	LENGTH	NEAR HOUSE	METER	5' x 5'	4' x 2'	4' x 2'	4' x 2'	4' x 2'	CF	COMMENTS
							DIST	DIR	LOC	SDWK	DWAY	PAV	SOD	OUT	
7	0007972	413	LINDEN	1 1/4	CU	7	7	WE	7						
7	0007973	415	LINDEN	1	P5	8	8	WE	OS						
7	0007974	417	LINDEN	1	P5	16	10	WE	7						
7	0008975	1203	MAIN	1	P7	10	2	NS	IS						SERVED BY 430 12TH W
7	0008976	1205	MAIN	1 1/4	S	9	3	NS	IS						
7	0008977	1207	MAIN	1	P5	10	7	SN	IS						
7	0008978	1209	MAIN	1 1/4	CU	10	3	NS	IS						
7	0008979	1211	MAIN	1 1/4	S	9	3	NS	IS						
7	0008981	1213	MAIN	1 1/4	CU	9	3	NS	IS						
7	0008982	1215	MAIN	1 1/4	CU	11	8	EW	IS						
7	0008983	1221	MAIN	1 1/4	P5	22	19	WE	IS						
7	0008984	1223	MAIN	1 1/4	CU	8	2	NS	IS						
7	0008985	1225	MAIN	1	P5	7	11	SN	IS						
7	0008986	1227	MAIN	1 1/4	CU	8	2	NS	OS						
7	0009359	510	MONTEREY	1 1/2	S	16	3	EW	IS						
7	0009360	511	MONTEREY	1 1/2	S	6	14	WE	IS						
7	0009361	512	MONTEREY	1 1/2	S	16	7	EW	IS						
7	0009362	514	MONTEREY	1 1/2	S	16	7	EW	IS						SERVED BY 511 MONTEREY
7	0009363	515	MONTEREY	1	P5	6	4	EW	IS						
7	0009365	518	MONTEREY	1 1/2	S	16	5	EW	IS						
7	0009366	520	MONTEREY	1 1/2	S	16	10	WE	IS						
7	0010713	501	PRAGUE	1 1/2	S	19	25	NS	IS						
7	0010714	502	PRAGUE	1 1/2	S	7	6	EW	IS						
7	0010715	503	PRAGUE	1 1/2	S	19	2	EW	IS						
7	0010716	504	PRAGUE	1 1/2	S	7	4	EW	IS						
7	0010717	505	PRAGUE	1	P5	19	3	EW	IS						
7	0010718	506	PRAGUE	1	P5	7	3	EW	IS						
7	0010719	507	PRAGUE	1	P5	20	8	WE	OS						
7	0010720	508	PRAGUE	1 1/4	CU	8	7	WE	IS						
7	0010721	509	PRAGUE	1	P5	19	2	EW	IS						
7	0010722	510	PRAGUE	1	P5	8	3	EW	IS						
7	0010723	511	PRAGUE	1	P5	19	3	EW	IS						
7	0010724	512	PRAGUE	1	P5	7	2	WE	IS						
7	0010725	513	PRAGUE	1	P5	19	3	EW	IS						
7	0010726	514	PRAGUE	1	P5	7	3	EW	IS						
7	0010727	515	PRAGUE	1	P5	19	3	EW	IS						
7	0010728	516	PRAGUE	1 1/2	S	7	7	EW	IS						
7	0010729	517	PRAGUE	1	P5	20	7	EW	IS						

** GAS MAIN REPLACEMENT **															
** SERVICE CHECK LIST **															
(SUBJECT TO STANDARD FIELD CHECK)															
CO#	ID#	HSE#	STREET NAME	SIZE	KIND	LENGTH	NEAR HOUSE	METER	5' x 5'	4' x 2'	4' x 2'	4' x 2'	4' x 2'	CF	COMMENTS
							DIST	DIR	LOC	SDWK	DWAY	PAV	SOD	OUT	
7	0010731	519	PRAGUE	1	P5	20	7	WE	OS						
7	0458365	1201	RUSSELL	1 1/4	P7	37	2	SS	OS						
7	0002184	1206	RUSSELL	2	CU	5	21	NS	OS						
7	0011225	1210	RUSSELL	1 1/4	CU	11	4	SN	IS						
7	0011226	1211	RUSSELL	1 1/4	S	31	3	NS	IS						
7	0385908	1212	RUSSELL			0	1	SS	OS						
7	0011229	1214	RUSSELL	1 1/4	CU	9	6	NS	IS						
7	0293396	1215	RUSSELL	1	CU	30	13	NS	IS						DISCONNECTED
7	0011231	1217	RUSSELL	1	P7	32	7	NS	IS						
7	0011232	1219	RUSSELL	1	P5	12	4	SN	IS						
7	0011234	1220	RUSSELL	1	P7	10	8	NS	IS						
7	0011235	1221	RUSSELL	1	P7	31	7	SS	IS						DISCONNECTED
7	0011236	1222	RUSSELL	1 1/4	S	11	2	SN	IS						
7	0011239	1227	RUSSELL	1	P7	31	8	SN	IS						
7	0011242	1231	RUSSELL	1	P5	32	3	SN	IS						
7	0011243	1232	RUSSELL	1 1/4	P7	10	8	NS	IS						
7	0011240	1304	RUSSELL												SERVED BY 1304 RUSSELL
7	0011240	1307	RUSSELL	1	P5	30	8	NN	OS						
7	0011249	1309	RUSSELL	1 1/4	S	33	8	SN	IS						
7	0011260	1310	RUSSELL	1 1/4	CU	11	7	SN	IS						
7	0011251	1311	RUSSELL	1 1/2	S	30	7	NS	IS						
7	0385975	1312	RUSSELL												
7	0011253	1313	RUSSELL	1 1/4	CU	30	3	SN	IS						
7	0011254	1314	RUSSELL	1	P5	11	3	NS	IS						
7	0011258	1315	RUSSELL	1	P5	31	14	SN	IS						
7	0011257	1316	RUSSELL	1	P5	11	13	NS	IS						
7	0011259	1317	RUSSELL	1	P5	32	10	NS	IS						
7	0011260	1317	RUSSELL												
7	0011260	1319	RUSSELL	1 1/2	S	33	9	NS	IS						
7	0011262	1320	RUSSELL	3	SPC	12	1	NS	IS						
7	0011263	1321	RUSSELL	1 1/2	S	33	2	SN	IS						
7	0011265	1328	RUSSELL	1 1/4	CU	10	8	NS	IS						
7	0011266	1327	RUSSELL												

** GAS MAIN REPLACEMENT **														
** SERVICE CHECK LIST **														
(SUBJECT TO STANDARD FIELD CHECK)														
CO#	ID#	HSE#	STREET NAME	SIZE	KIND	LENGTH	NEAR HOUSE			METER	5' x 5'	4' x 2'	4' x 2'	4' x 2'
							DIST	DIR	LOC					
7	0011431	1517	ST CLAIR	1	P5	24	3	SN	IS					
7	0011432	1518	ST CLAIR	1	P5	7	3	SN	IS					
7	0011433	1519	ST CLAIR	1 1/2	S	22	2	SN	IS					
7	0011434	1520	ST CLAIR	1 1/4	CU	7	7	SN	IS					
7	0011435	1521	ST CLAIR	1	P5	23	5	SN	IS					
7	0011436	1522	ST CLAIR	1 1/4	CU	7	8	SN	OS					
7	0011437	1523	ST CLAIR	1	P5	23	5	SN	OS					
7	0011438	1524	ST CLAIR	1 1/4	CU	7	2	SN	IS					
7	0011439	1525	ST CLAIR	1	P5	23	3	NS	OS					
7	0011440	1526	ST CLAIR	1	P5	8	2	SN	IS					
7	0011441	1527	ST CLAIR	1	P5	22	3	SN	OS					
7	0011442	1528	ST CLAIR	1	P5	8	7	SN	OS					
7	0011443	1529	ST CLAIR	1	P5	23	1	NS	IS					
7	0011444	1530	ST CLAIR	1	P5	7	2	SN	IS					
7	0011445	1531	ST CLAIR	1	P5	23	2	SN	IS					
7	0380784	1532	ST CLAIR			0	3	SN	IS					
7	0011447	1533	ST CLAIR	1 1/2	S	22	5	SN	IS					
7	0011448	1534	ST CLAIR	1 1/4	S	7	2	SN	IS					
7	0011449	1535	ST CLAIR	1 1/4	S	22	2	SN	IS					
7	0011450	1537	ST CLAIR	1 1/4	CU	23	3	SN	IS					
7	0011451	1538	ST CLAIR	1	P5	7	1	SS	IS					
7	0011452	1539	ST CLAIR	1 1/4	S	22	8	SS	IS					
7	0011453	1540	ST CLAIR	1	P5	7	9	SN	IS					
7	0011454	1541	ST CLAIR	1	P5	24	3	SN	IS					
7	0011455	1542	ST CLAIR	1 1/4	P7	7	4	SN	IS					
7	0011456	1543	ST CLAIR	1 1/4	S	22	2	SN	IS					
7	0011457	1545	ST CLAIR	1	P5	23	7	SS	IS					
7	0011458	1546	ST CLAIR	1	P5	8	2	SN	IS					
7	0011459	1547	ST CLAIR	1	P5	24	8	SS	IS					
7	0011460	1548	ST CLAIR	1 1/4	S	7	10	SN	IS					
7	0011461	1549	ST CLAIR	1	P5	24	7	NS	IS					
7	0011462	1550	ST CLAIR	1	P5	7	6	NS	IS					
7	0011463	1551	ST CLAIR	1	P5	24	3	NS	IS					
7	0011464	1552	ST CLAIR	1 1/2	S	7	2	SN	IS					
7	0011465	1553	ST CLAIR	1	P5	25	3	SN	OS					
7	0011466	1554	ST CLAIR	1	P5	7	2	SN	IS					
7	0015199	408	W ATKINS	1 1/4	CU	6	2	EW	IS					
7	0015200	409	W ATKINS	1	CU	21	8	EW	IS					
7	0015201	410	W ATKINS	1 1/4	CU	6	9	EW	IS					
7	0015202	412	W ATKINS	1 1/4	CU	8	2	WE	IS					

** GAS MAIN REPLACEMENT **														
** SERVICE CHECK LIST **														
(SUBJECT TO STANDARD FIELD CHECK)														
CO#	ID#	HSE#	STREET NAME	SIZE	KIND	LENGTH	NEAR HOUSE			METER	5' x 5'	4' x 2'	4' x 2'	4' x 2'
							DIST	DIR	LOC					
7	0015203	414	W ATKINS	1 1/4	CU	6	3	EW	IS					
7	0015204	416	W ATKINS	1 1/4	S	8	2	EW	IS					
7	0015205	422	W ATKINS	1 1/4	CU	8	8	WE	IS					
7	0015207	424	W ATKINS	1 1/4	CU	6	7	WE	IS					
7	0015208	426	W ATKINS	1	P7	6	3	WE	IS					
7	0015209	428	W ATKINS	1	P5	7	2	EW	IS					
7	0015210	430	W ATKINS	1 1/4	CU	8	3	EW	IS					
7	0015211	432	W ATKINS	1	P5	34	20	SN	IS					
7	0015212	508	W ATKINS	1	P5	2	2	WE	IS					
7	0015213	509	W ATKINS	1 1/2	S	18	8	WE	IS					
7	0015214	510	W ATKINS	1 1/2	S	8	2	EE	IS					
7	0015215	511	W ATKINS	1	P5	21	3	EW	IS					
7	0015216	512	W ATKINS	1	P5	6	1	EW	IS					
7	0015217	513	W ATKINS	1 1/2	S	18	7	EW	IS					
7	0015218	514	W ATKINS	1	P5	7	2	WE	OS					
7	0015219	515	W ATKINS	1	CU	20	5	EW	IS					
7	0015220	516	W ATKINS	1 1/2	S	8	3	EW	IS					
7	0015221	517	W ATKINS	1	P5	21	5	EW	IS					
7	0015222	518	W ATKINS	1	P5	7	2	EW	IS					
7	0015223	519	W ATKINS	1 1/2	S	18	5	EW	IS					
7	0015224	520	W ATKINS	1 1/2	S	8	3	EW	IS					
7	0015225	521	W ATKINS	1 1/4	CU	20	8	EW	IS					
7	0015226	522	W ATKINS	1 1/4	SPC	6	8	WE	IS					
7	0015227	523	W ATKINS	1	CU	21	8	WE	IS					
7	0015228	524	W ATKINS	1 1/4	CU	5	1	EE	IS					
7	0015229	525	W ATKINS											SERVED BY 524 WATKINS
7	0015229	527	W ATKINS	1 1/4	CU	20	10	EW	IS					
7	0015230	528	W ATKINS	1 1/4	CU	8	2	EW	IS					
7	0015231	529	W ATKINS	1	CU	20	1	EW	IS					
7	0015232	530	W ATKINS	1 1/4	CU	6	3	EW	IS					
7	0015233	531	W ATKINS	1	P5	20	5	WE	IS					
7	0015234	532	W ATKINS	1 1/2	S	8	2	EW	IS					
7	0015235	535	W ATKINS	1 1/4	CU	20	7	WE	IS					
7	0015236	536	W ATKINS	1 1/2	S	8	2	EW	IS					
7	0015236	538	W ATKINS	1	CU	7	8	WE	IS					
7	0015239	540	W ATKINS	1 1/2	S	8	9	EW	IS					
7	0015854	1501	WOODBURN	1 1/4	P5	22	9	SN	IS					
7	0015857	1502	WOODBURN	1 1/4	P5	10	11	SN	IS					
7	0015858	1503	WOODBURN	1	P5	22	1	SN	IS					
7	0015858	1504	WOODBURN											SERVED BY 1502 WOODBURN

** GAS MAIN REPLACEMENT **														
** SERVICE CHECK LIST **														
(SUBJECT TO STANDARD FIELD CHECK)														
CO#	ID#	HSE#	STREET NAME	SIZE	KIND	LENGTH	NEAR HOUSE			METER	5' x 5'	4' x 2'	4' x 2'	4' x 2'
							DIST	DIR	LOC					
7	0015658	1505	WOODBURN	1	CU	20	2	SN	IS					
7	0015659	1508	WOODBURN	1	P5	10	4	NS	IS					
7	0015660	1507	WOODBURN	1	P5	21	2	SN	IS					
7	0015661	1508	WOODBURN	1	P7	8	8	NS	IS					
7	0015662	1508	WOODBURN	1 1/4	CU	21	3	SN	IS					
7	0015663	1510	WOODBURN	1 1/4	CU	9	2	SN	OS					
7	0015664	1511	WOODBURN	1	CU	21	1	SN	IS					
7	0015665	1512	WOODBURN	1	CU	9	2	SN	IS					
7	0015666	1513	WOODBURN	1	CU	22	2	SN	IS					
7	0015667	1514	WOODBURN	1 1/4	CU	10	2	SN	IS					
7	0015668	1515	WOODBURN	1	CU	23	2	SN	IS					
7	0015669	1516	WOODBURN	1	CU	10	10	SN	IS					
7	0015670	1517	WOODBURN	1	P5	21	1	SN	IS					
7	0015671	1518	WOODBURN	1 1/4	CU	9	8	SN	IS					
7	0015672	1519	WOODBURN	1 1/4	CU	22	3	SN	IS					
7	0015673	1520	WOODBURN	1	P5	10	3	SN	IS					
7	0015674	1521	WOODBURN	1	P5	20	4	SN	IS					
7	0015675	1522	WOODBURN	1	P5	8	1	SS	OS					
7	0015676	1523	WOODBURN	1	P5	21	3	SN	IS					
7	0015677	1524	WOODBURN	1	P5	10	5	SN	IS					
7	0015678	1525	WOODBURN	1	CU	22	8	SN	IS					
7	0015679	1526	WOODBURN	1 1/4	CU	8	3	SN	IS					
7	0015680	1527	WOODBURN	1	P5	23	7	NS	IS					
7	0015681	1528	WOODBURN	1 1/4	CU	10	4	SN	IS					
7	0015682	1529	WOODBURN	1	P5	22	5	SN	IS					
7	0015683	1530	WOODBURN	1	P5	9	2	SS	IS					
7	0015684	1531	WOODBURN	1	P5	22	2	SN	IS					
7	0015685	1532	WOODBURN	1 1/4	S	8	4	SS	IS					
7	0015686	1533	WOODBURN	1 1/4	S	21	6	SS	IS					
7	0015687	1534	WOODBURN	1 1/4	S	8	9	SN	IS					
7	0015688	1535	WOODBURN	1	P7	21	4	NS	IS					
7	0015689	1536	WOODBURN	1 1/4	S	8	2	NS	IS					
7	0015690	1537	WOODBURN	1 1/2	S	21	2	SN	IS					
7	0015691	1538	WOODBURN	1 1/4	S	8	2	NS	IS					
7	0015692	1539	WOODBURN	1										




MAIN MATERIAL LIST

ITEM	DESCRIPTION	STOCK NO.	EST	ACTUAL
2-TE68	2" x 1" ELECTROFUSION TEE	0000903925	6	
2-TE70	4" IPS x 1" CTS ELECTROFUSION TEE	0050093846	16	
2-TE71	6" IPS x 1" CTS ELECTROFUSION TEE	0050093842	10	
2-TE72	8" IPS x 1" IPS ELECTROFUSION TEE	050093841	4	
4PLDR	ROUND VALVE BOX	0050057322	6	
	4" IPS BUTT FUSION CAP	0050057347	6	
	ROUND VALVE BOX LID	0050057324	6	
	1" - 90 DEG. BUTT FUSION ELL	0050088393	6	
	4" IPS BUTT FUSION TEE	0050057867	6	
	3/4" BRASS CAP	0050093089	6	
	1" x 3/4" PL-BRASS TRANSITION FITTING	0000520028	6	
	1" ELECTROFUSION COUPLING	0050057411	6	
	4" x 1" ELECTROFUSION TEE	903923	6	
4PLVA	4" PLASTIC VALVE #77313252 80"	0050088490	1	
	4" x 1" ELECTROFUSION TEE	903923	2	
	1" CTS STAB COUPLING	0050090652	2	
	VALVE BOX	0050118923	1	
	1" x 3/4" PL-BRASS TRANSITION FITTING	0000520028	2	
	RECT. VALVE BOX ASSEMBLY	0050057269	1	
	3/4" BRASS BALL VALVE ASSEMBLY,	0050057241	2	
	3/4" BRASS PLUG	0050056872	2	
	1" -90 DEG.CTS STAB ELL	0000520567	2	
AN3	17" GALVOMAG	0050056182	2	
BO8	CATHODIC TERMINAL BOX	0050057325	2	
BO9	ROUND VALVE BOX LID	0050057324	43	
	ROUND VALVE BOX	0050057322	43	
CA28	4" IPS BUTT FUSION CAP	0050057347	6	
CA30	6" IPS BUTT FUSION CAP	0050088404	2	
CA32	2" IPS PURGE POINT FITTING	0050057593	3	
CO27	2" COUPLING #711 S-PL WITH STIFFENER	0050057490	1	
CO28	6" x 4" CI-PL REDUCING COUPLING W/ STIFFENER	0050057414	3	
CO30	6" ELECTROFUSION COUPLING	0050091357	20	
CO33	4" COUPLING #711 S-PL WITH STIFFENER	0050057434	1	
CO39	2" ELECTROFUSION COUPLING	0050057409	3	
CO40	3" ELECTROFUSION COUPLING	0050057408	3	
CO41	4" ELECTROFUSION COUPLING	0050057407	31	
CO47	8" ELECTROFUSION COUPLING	0050092525	14	
EL38	4" - 45 DEG. IPS BUTT FUSION ELL	0050057554	11	
EL39	4" - 90 DEG. IPS BUTT FUSION ELL	0050057555	2	
EL40	3" - 45 DEG. IPS BUTT FUSION ELL	0050091394	2	
EL43	6" - 45 DEG. IPS BUTT FUSION ELL	0050088405	10	
EL44	6" - 90 DEG. IPS BUTT FUSION ELL	0050088406	1	
EL45	8" - 45 DEG. IPS BUTT FUSION ELL	0050092509	2	
EL46	8" - 90 DEG. IPS BUTT FUSION ELL	0050092511	2	
F5	4" WELD SHORTSTOPP FITTING	0050057583	1	
P21	2" IPS PLASTIC PIPE - 40' .216 SDR 11	0050056057	662'	
P22	4" IPS PLASTIC PIPE - 40' .395 SDR 11.5	0050056058	4,429'	
P26	3" IPS PLASTIC PIPE - 40' .302 SDR 11.5	0050088397	11'	
P27	6" IPS PLASTIC PIPE - 40' .491 SDR 13.5	0050088398	4,533'	
P28	8" IPS PLASTIC PIPE - 40' .639 SDR 13.5	0050092508	1,982'	
PURGE6	1" x 3/4" PL-BRASS TRANSITION FITTING	0000520028	2	
	3/4" BRASS CAP	0050093089	2	
	1" CTS STAB CAP	0050090659	2	
	1" ELECTROFUSION COUPLING	0050057411	2	
	6" x 1" ELECTROFUSION TEE	0000903927	2	
RE11	4" IPS x 2" IPS BUTT FUSION REDUCER	0050057758	1	
RE13	4" IPS x 3" IPS BUTT FUSION REDUCER	0050088409	1	
RE15	6" IPS x 4" IPS BUTT FUSION REDUCER	0050088410	9	
RE18	8" IPS x 6" IPS BUTT FUSION REDUCER	0050092516	1	
SA6	8" SDR x 4" ELECTROFUSION BRANCH SADDLE	0000907263	1	
SB	TRACER WIRE SPLIT BOLT	0000933615	15	
ST7	6" STIFFENER	0050088413	3	
TE39	4" IPS BUTT FUSION TEE	0050057867	5	
TE42	6" IPS BUTT FUSION TEE	0050088411	6	
TE48	8" IPS BUTT FUSION TEE	0050092512	1	
TE64	8" x 8" SDR 13.5 x 2" IPS REDUCING BUTT FUSION BRANCH TEE	0050092519	3	
TWI	TRACER WIRE	0050119416	23,234'	
WAXC	COLD WAX TRENTON GREY COAT	0050086637	3	
WAXH	HOT WAX TRENTON INNER COAT	0050086635	2	
WAXI	WAX IMPREGNATED PLASTIC (TRENTON GUARD WRAP)	0050058162	33	
WAXP	WAX PRIMER TRENTON PRIME COAT	0050085819	1	
AT	AQUA SEAL TAPE	667667	1	
BT	1" ROLL BLACK TAPE	0050086501	40	
TAPE	3/4" ROLL TAPE	0050066551	10	
CAN	CAN OF FOAM	0050092405	105	
CA27	2" IPS BUTT FUSION CAP	0050057346	2	
CA28	4" IPS BUTT FUSION CAP	0050057347	2	
CA30	6" IPS BUTT FUSION CAP	0050088404	2	
CA31	8" IPS BUTT FUSION CAP	0050092510	2	

REVISIONS

SEP.11,07

NOTE: CONVERT EXISTING SP GAS SERVICES TO IP PRESSURE ON HOLMAN STREET NORTH OF WEST 16TH STREET AND TIE-OVER TO NEW 8" PL-IP MAIN.

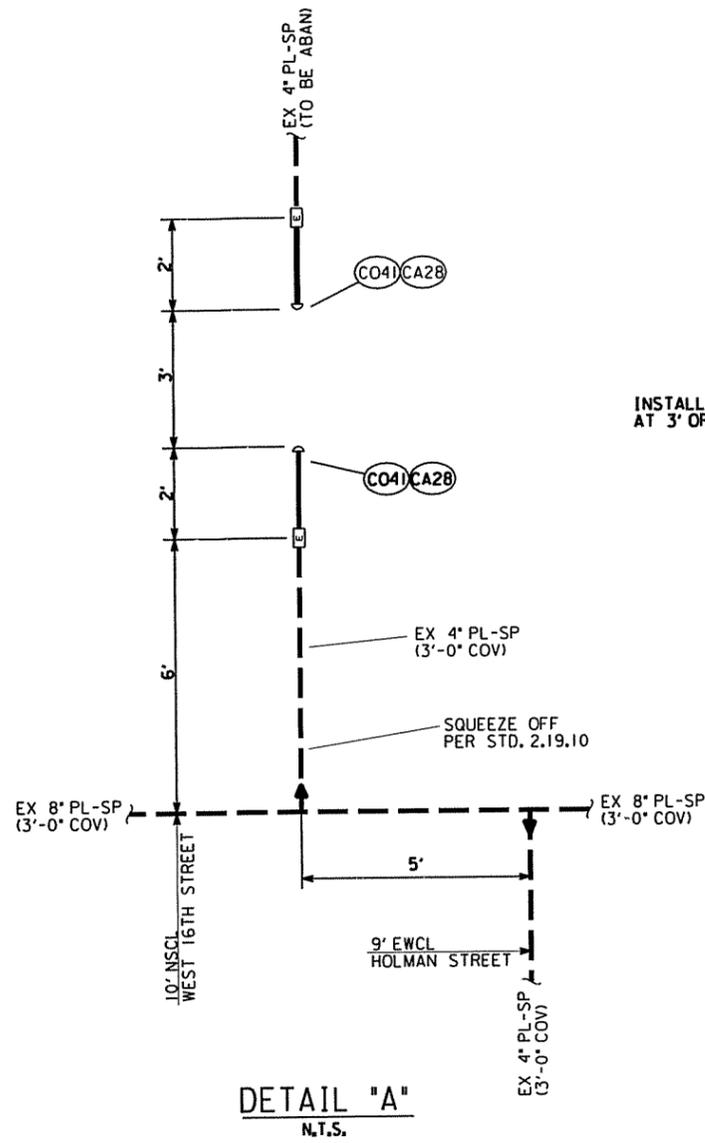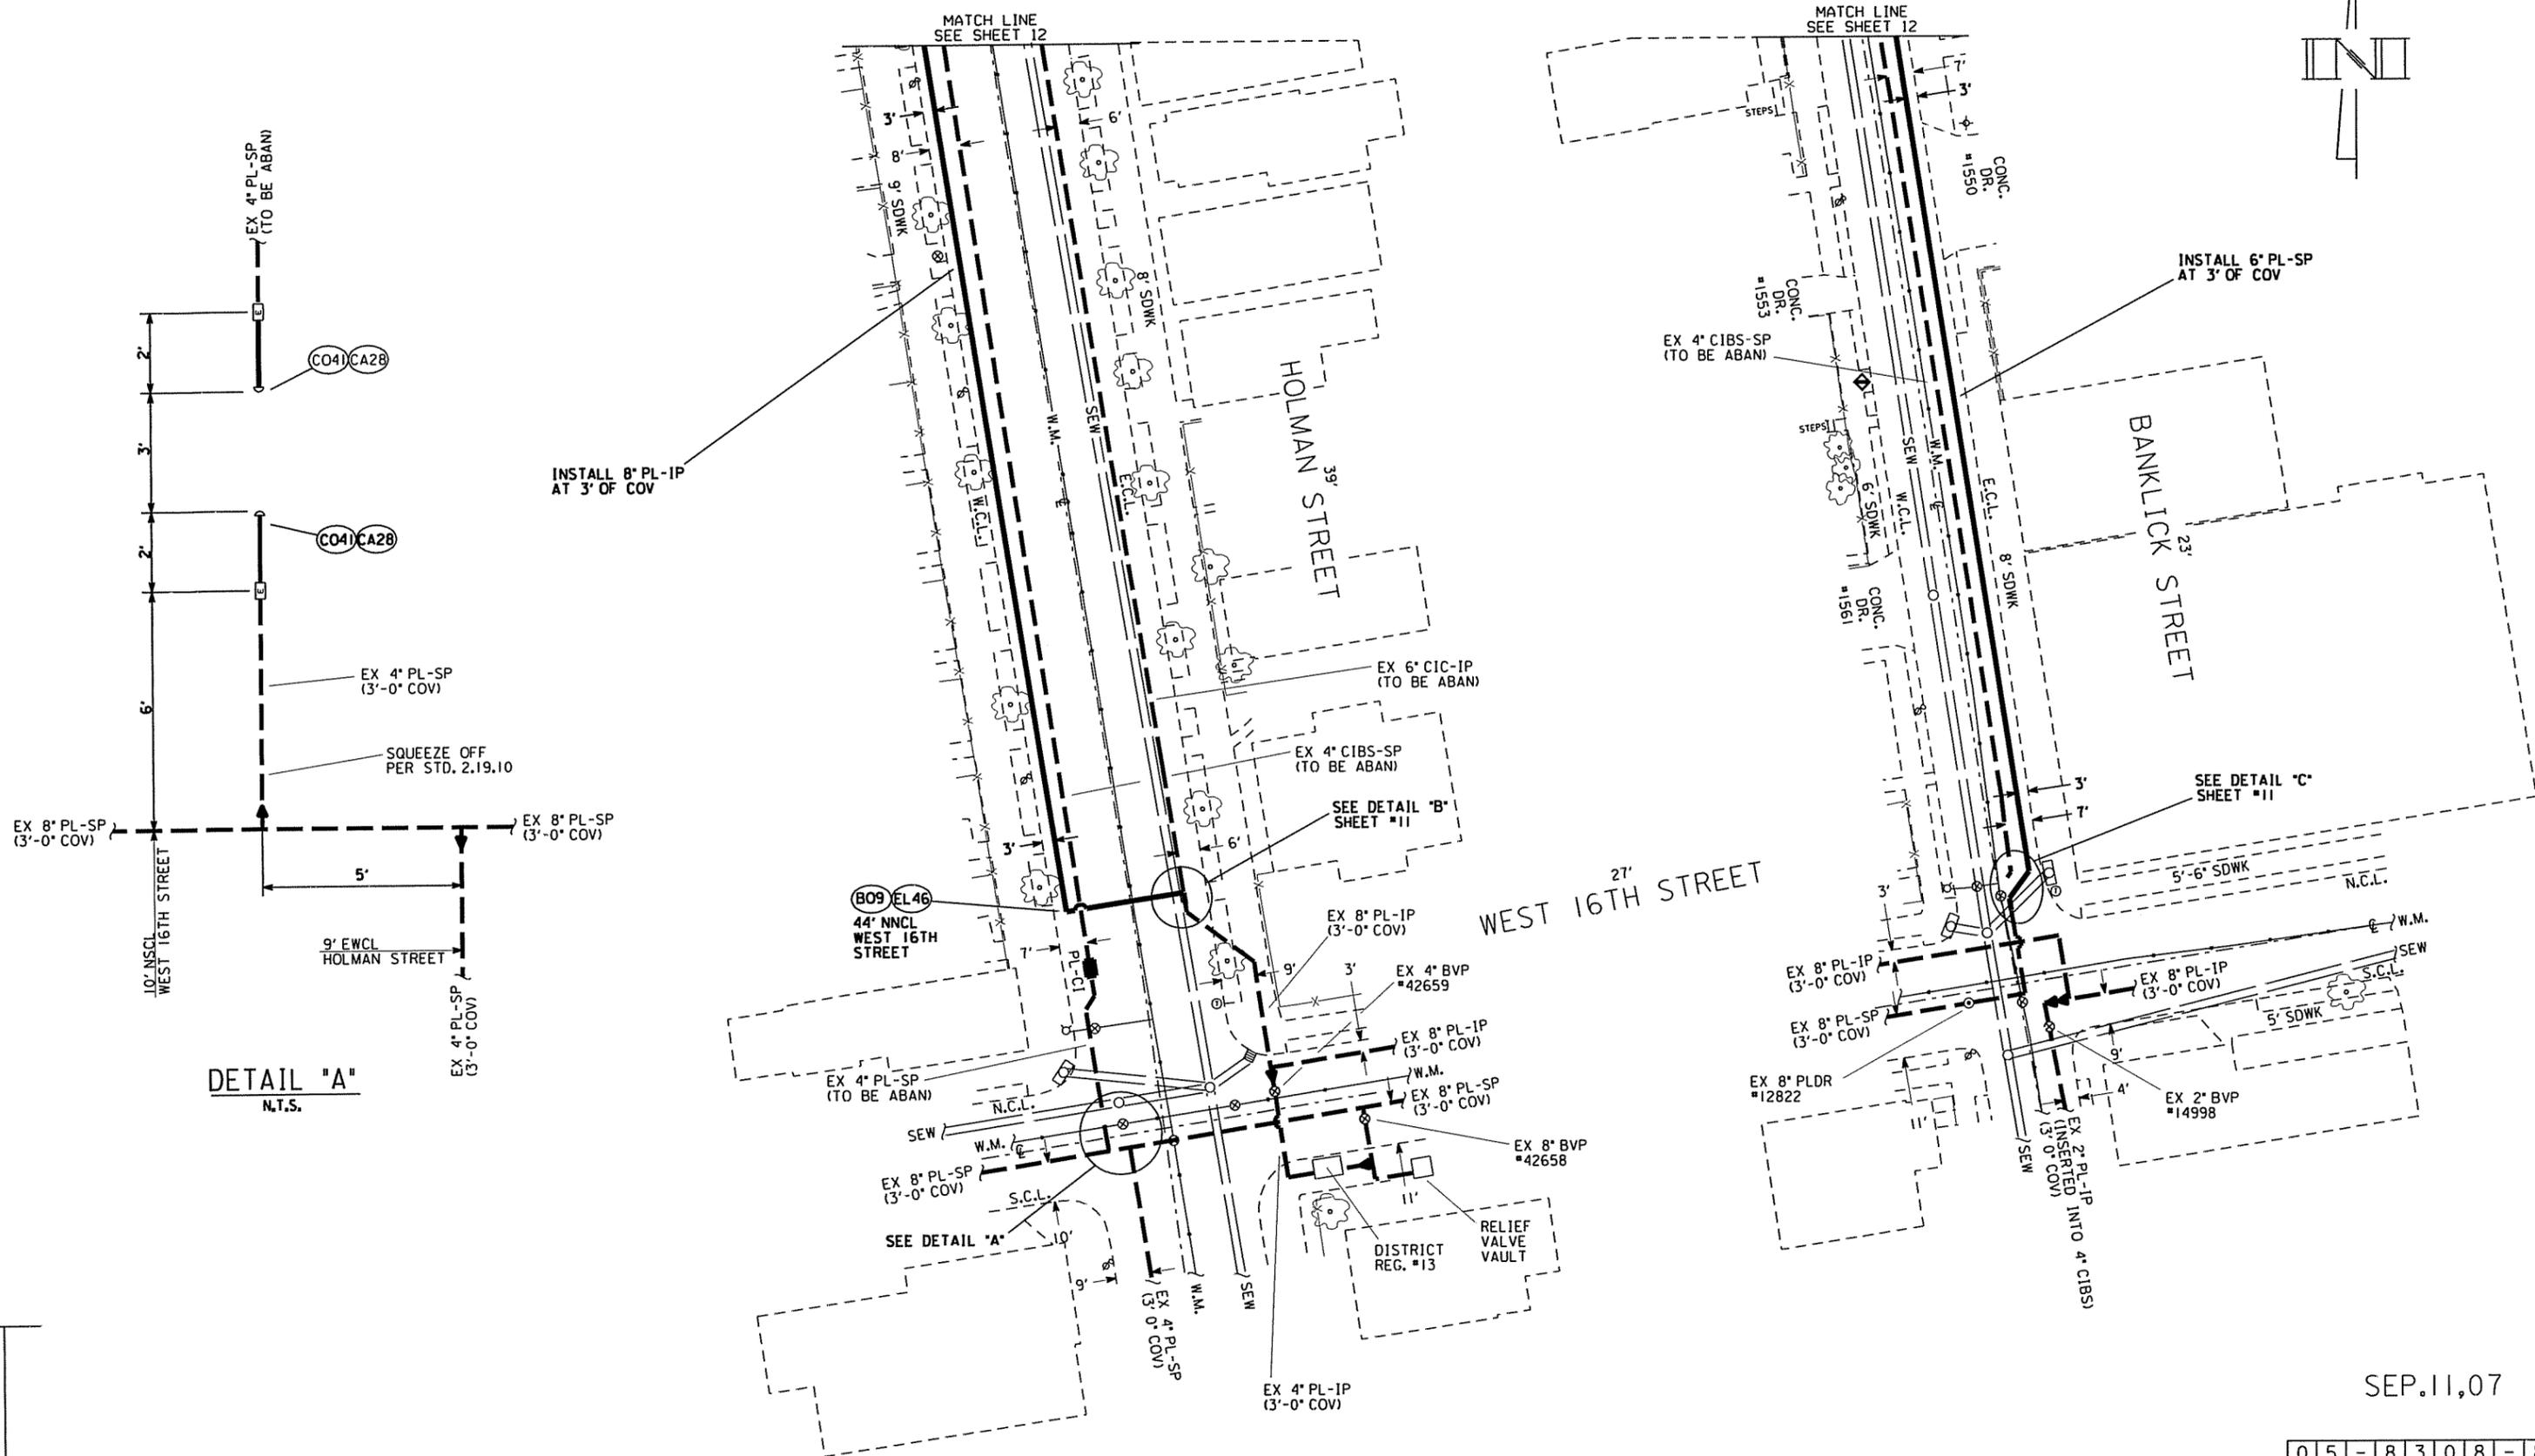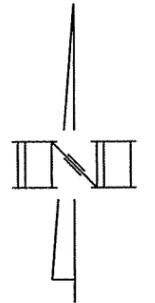

DETAIL "A"
N.T.S.

INSTALL 8" PL-IP AT 3' OF COV

INSTALL 6" PL-SP AT 3' OF COV



SEE DETAIL "C" SHEET #11

WEST 16TH STREET


EX 4" PL-IP (3'-0" COV)

SEP.11,07

REVISIONS

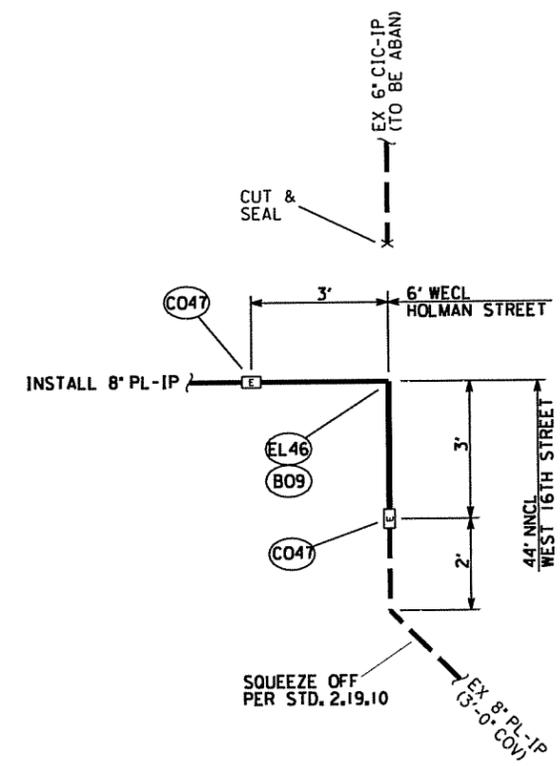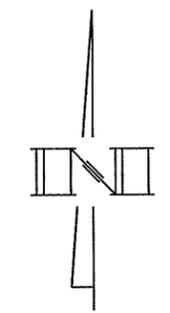



DETAIL "B"
N.T.S.
(FROM SHEET #10)

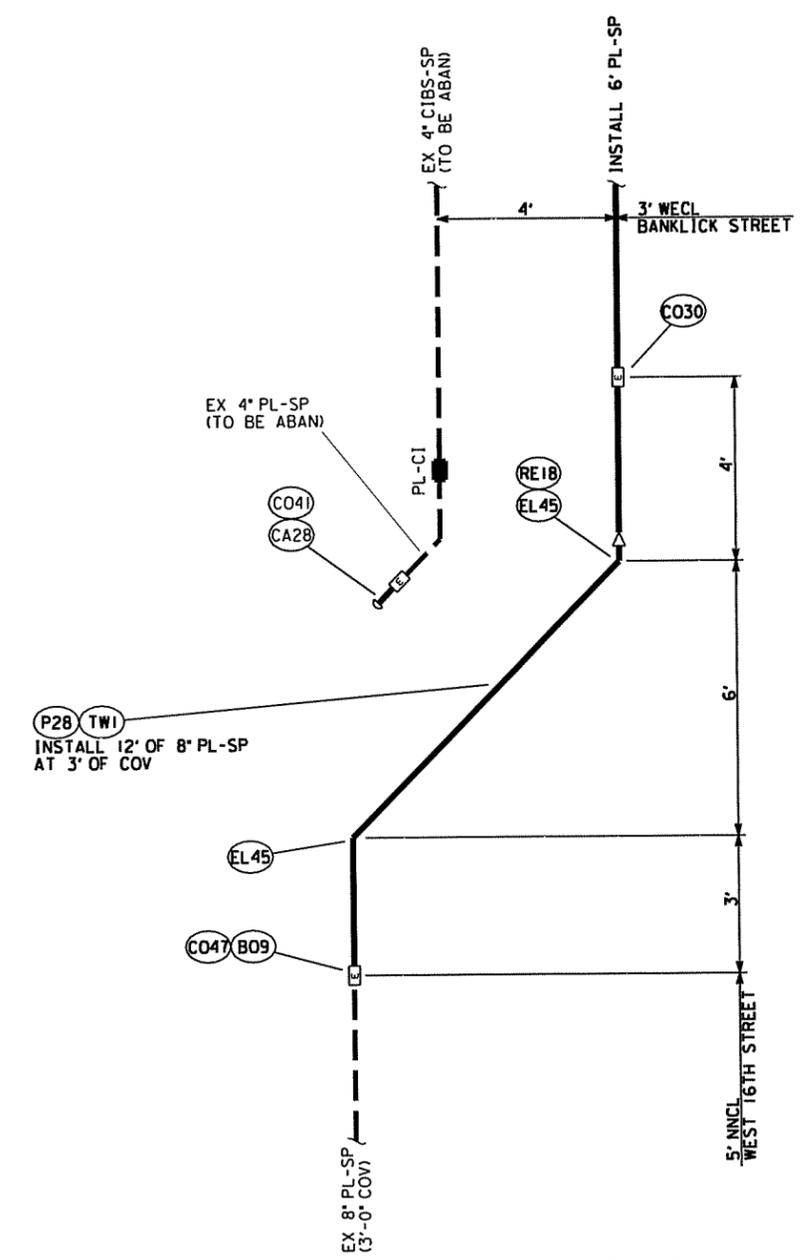

DETAIL "C"
N.T.S.
(FROM SHEET #10)

REVISIONS

NOTE: CONVERT EXISTING SP GAS SERVICES TO IP
PRESSURE ON HOLMAN STREET AND TIE-OVER
TO NEW 8" PL-IP MAIN ON HOLMAN STREET.

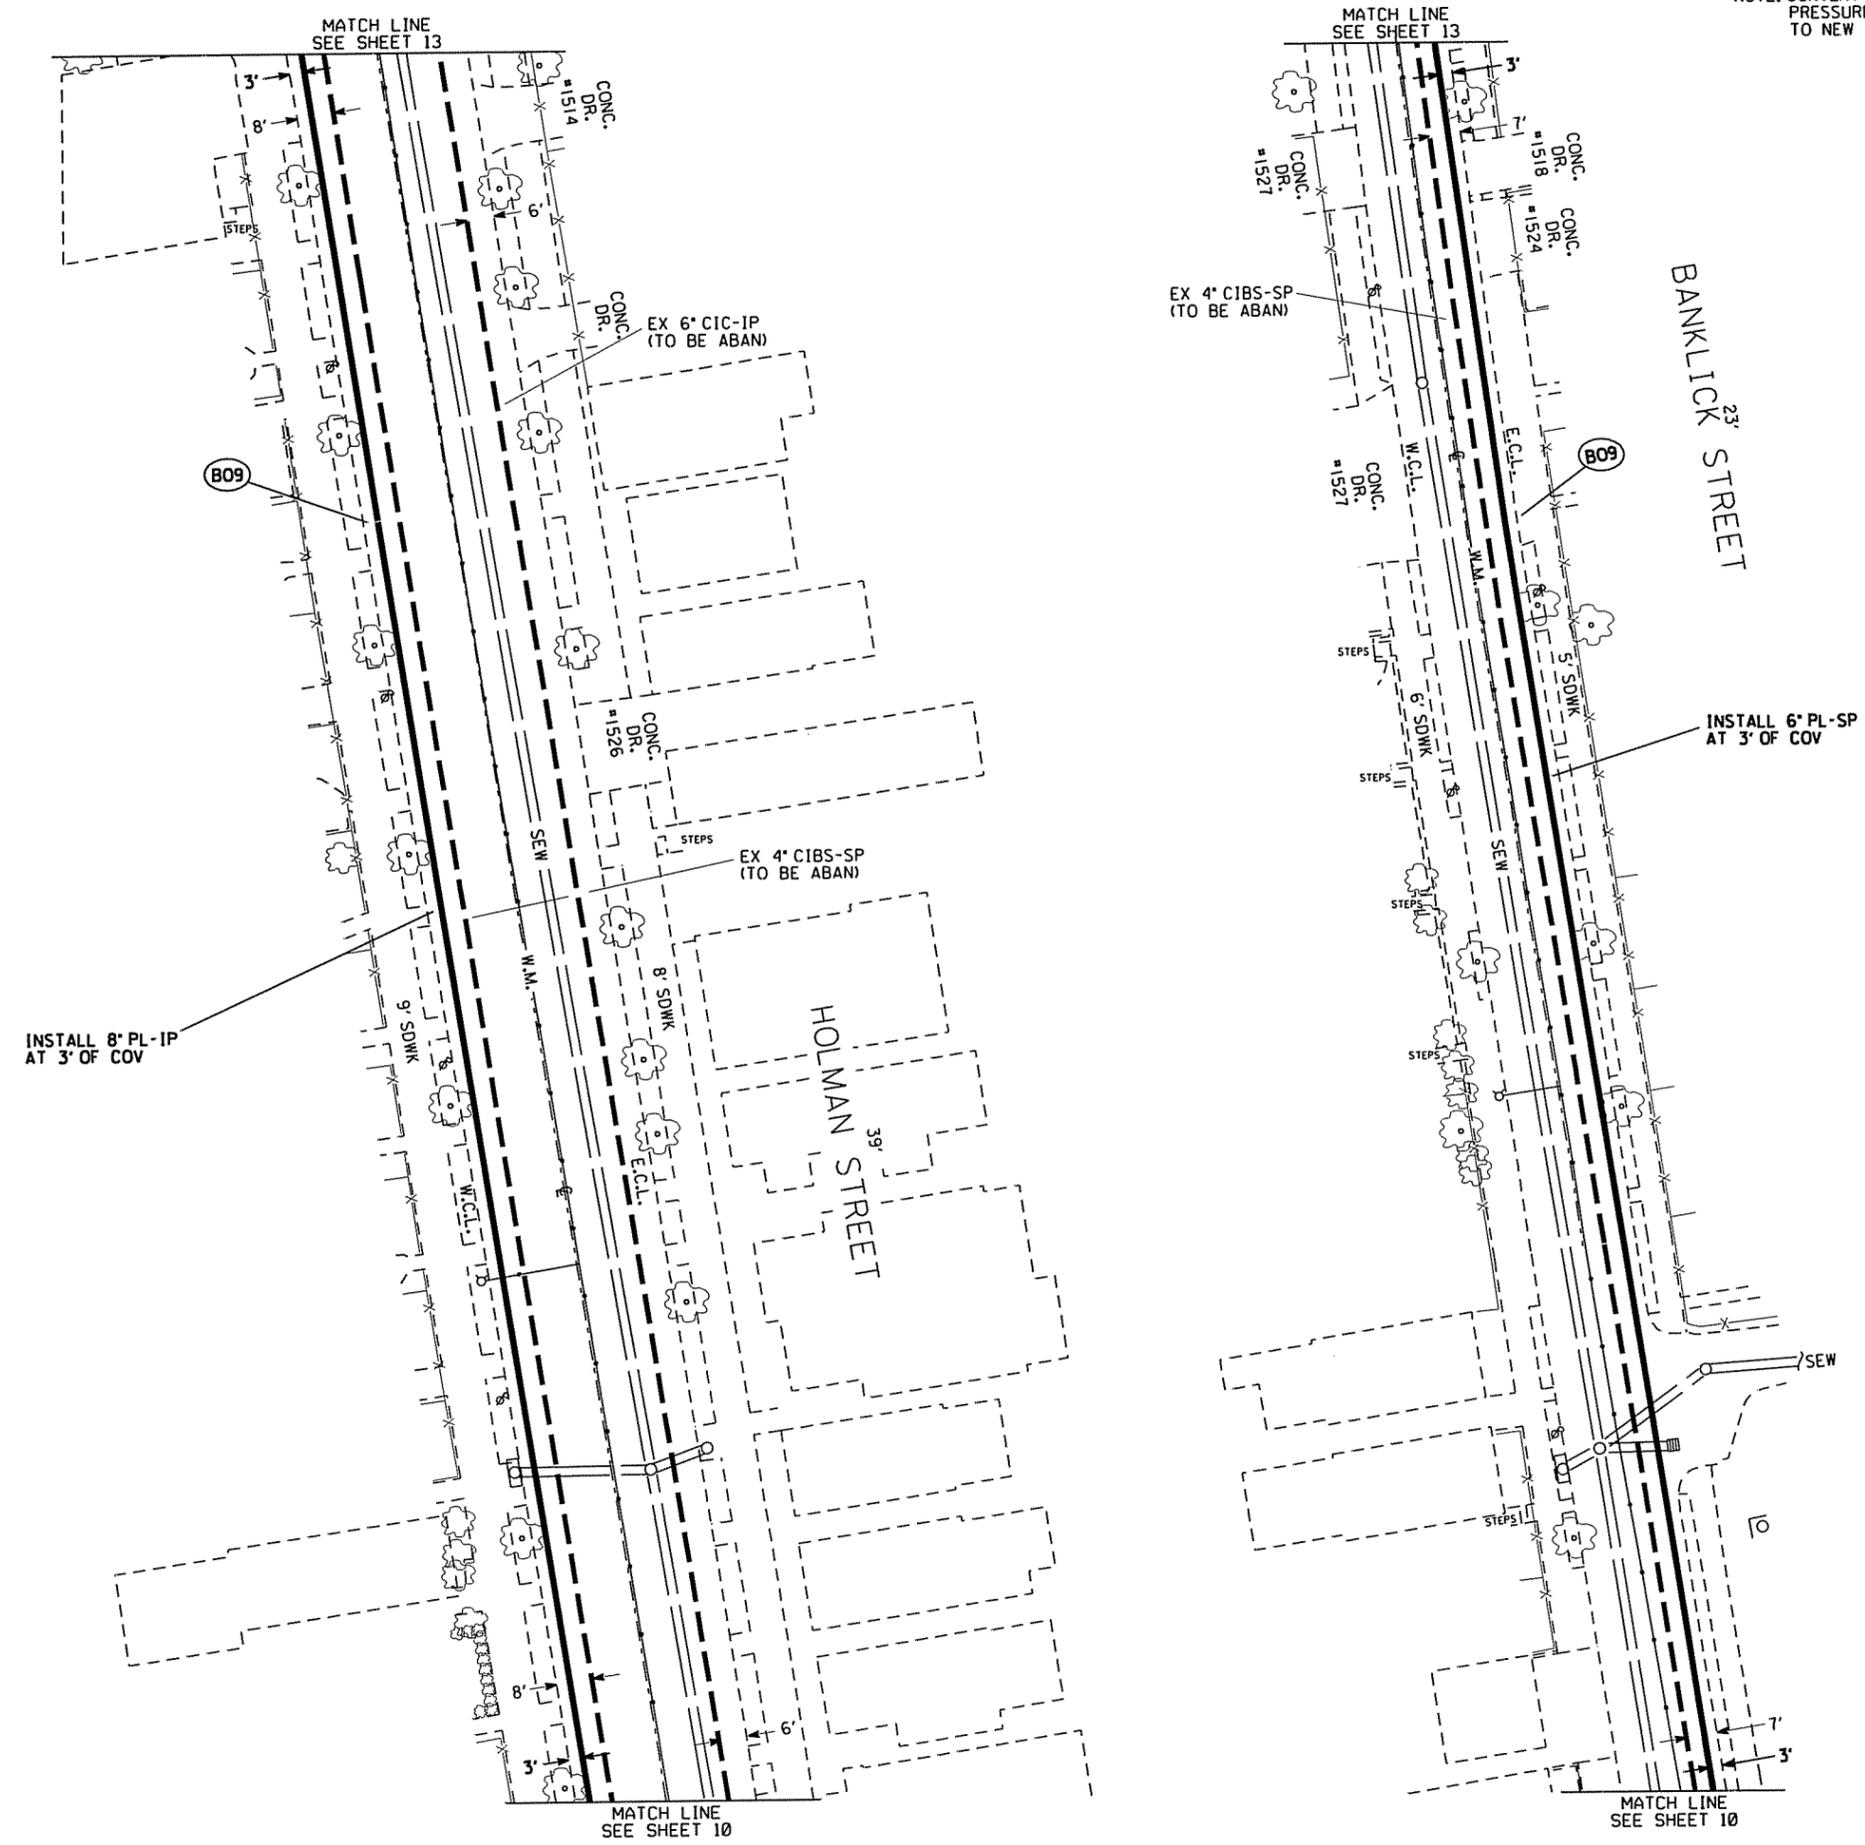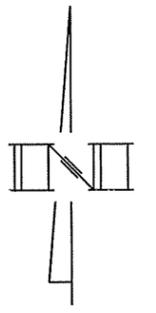

REVISIONS

SEP.11,07

05 - 8308 - 8



- NOTES:
- 1) CONVERT EXISTING SP GAS SERVICES TO IP PRESSURE ON LINDEN AVENUE AND TIE-OVER TO NEW 2" PL-IP MAIN.
 - 2) CONVERT EXISTING SP GAS SERVICES TO IP PRESSURE ON HOLMAN STREET AND TIE-OVER TO NEW 8" PL-IP MAIN.
 - 3) CONVERT EXISTING SP GAS SERVICES TO IP PRESSURE ON WEST 15TH STREET FROM 36" WWCL BANKLICK STREET TO HOLMAN STREET AND TIE-OVER TO NEW 2" PL-IP MAIN.




REVISIONS

SEP.11,07

05-8308-8

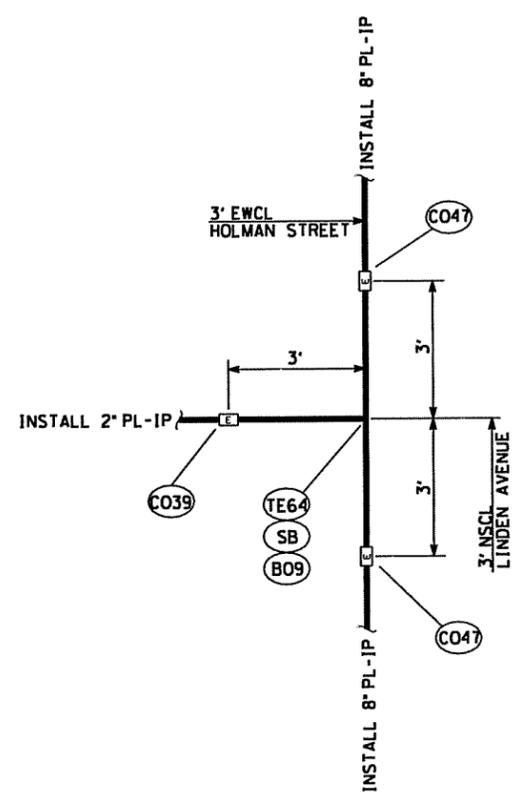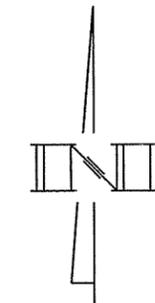

DETAIL "D"
N.T.S.
(FROM SHEET #13)


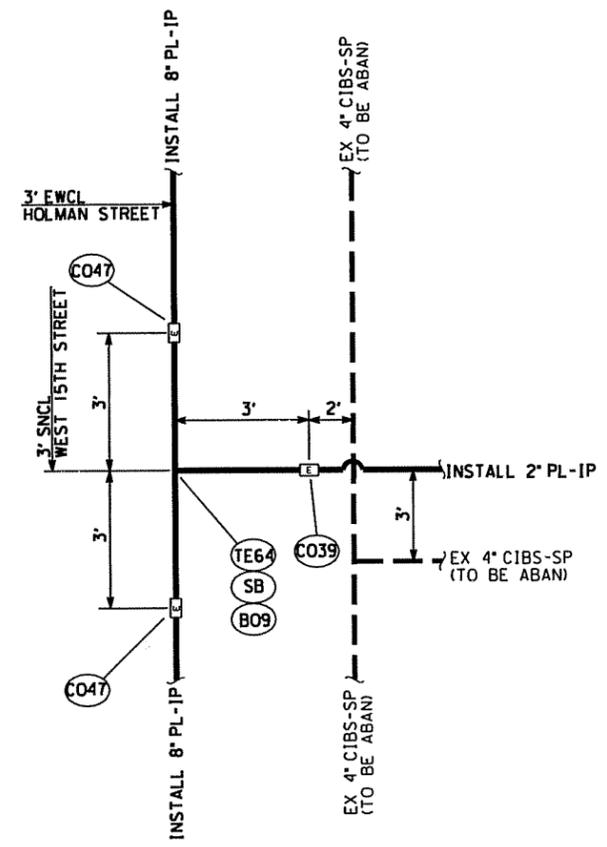


DETAIL "E"
N.T.S.
(FROM SHEET #13)

REVISIONS

SEP.11,07

05-8308-8

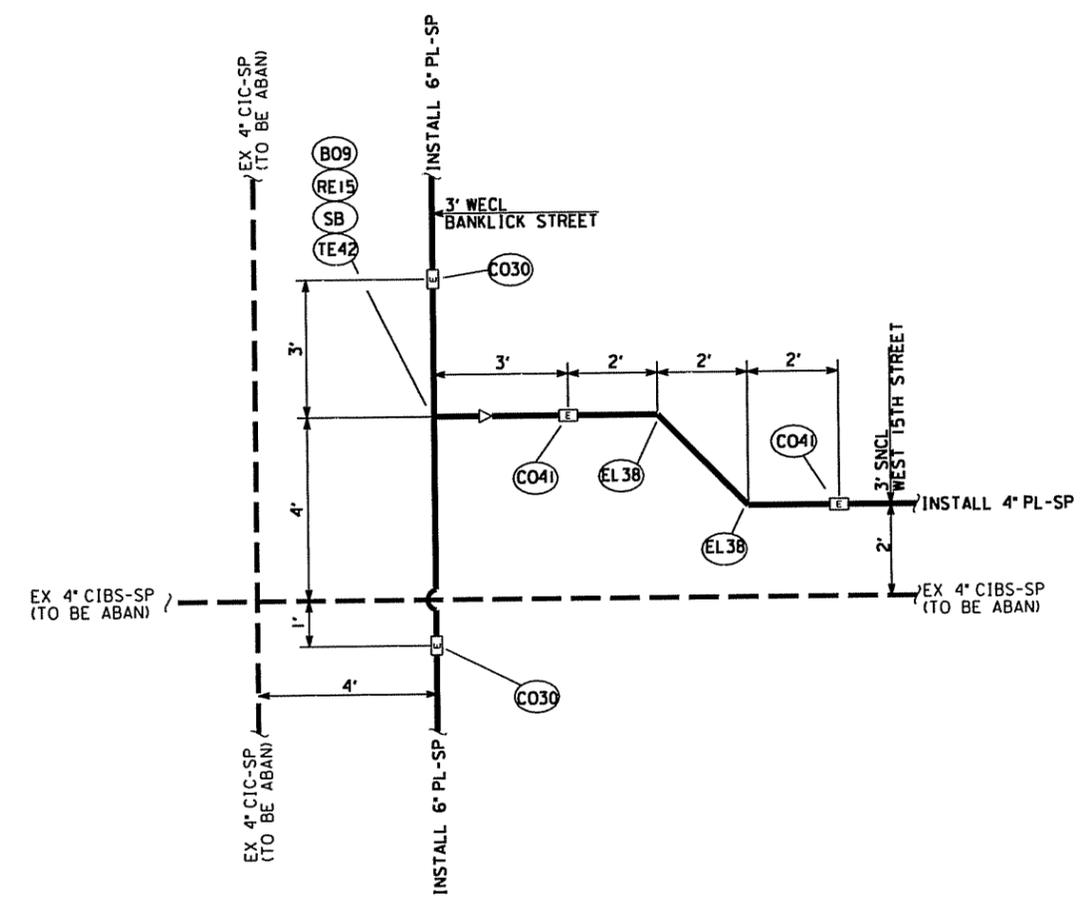
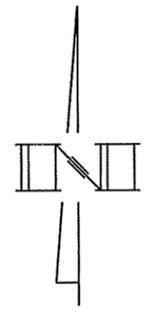


DETAIL "F"
N.T.S.
(FROM SHEET #13)

REVISIONS

SEP.11,07

05-8308-8

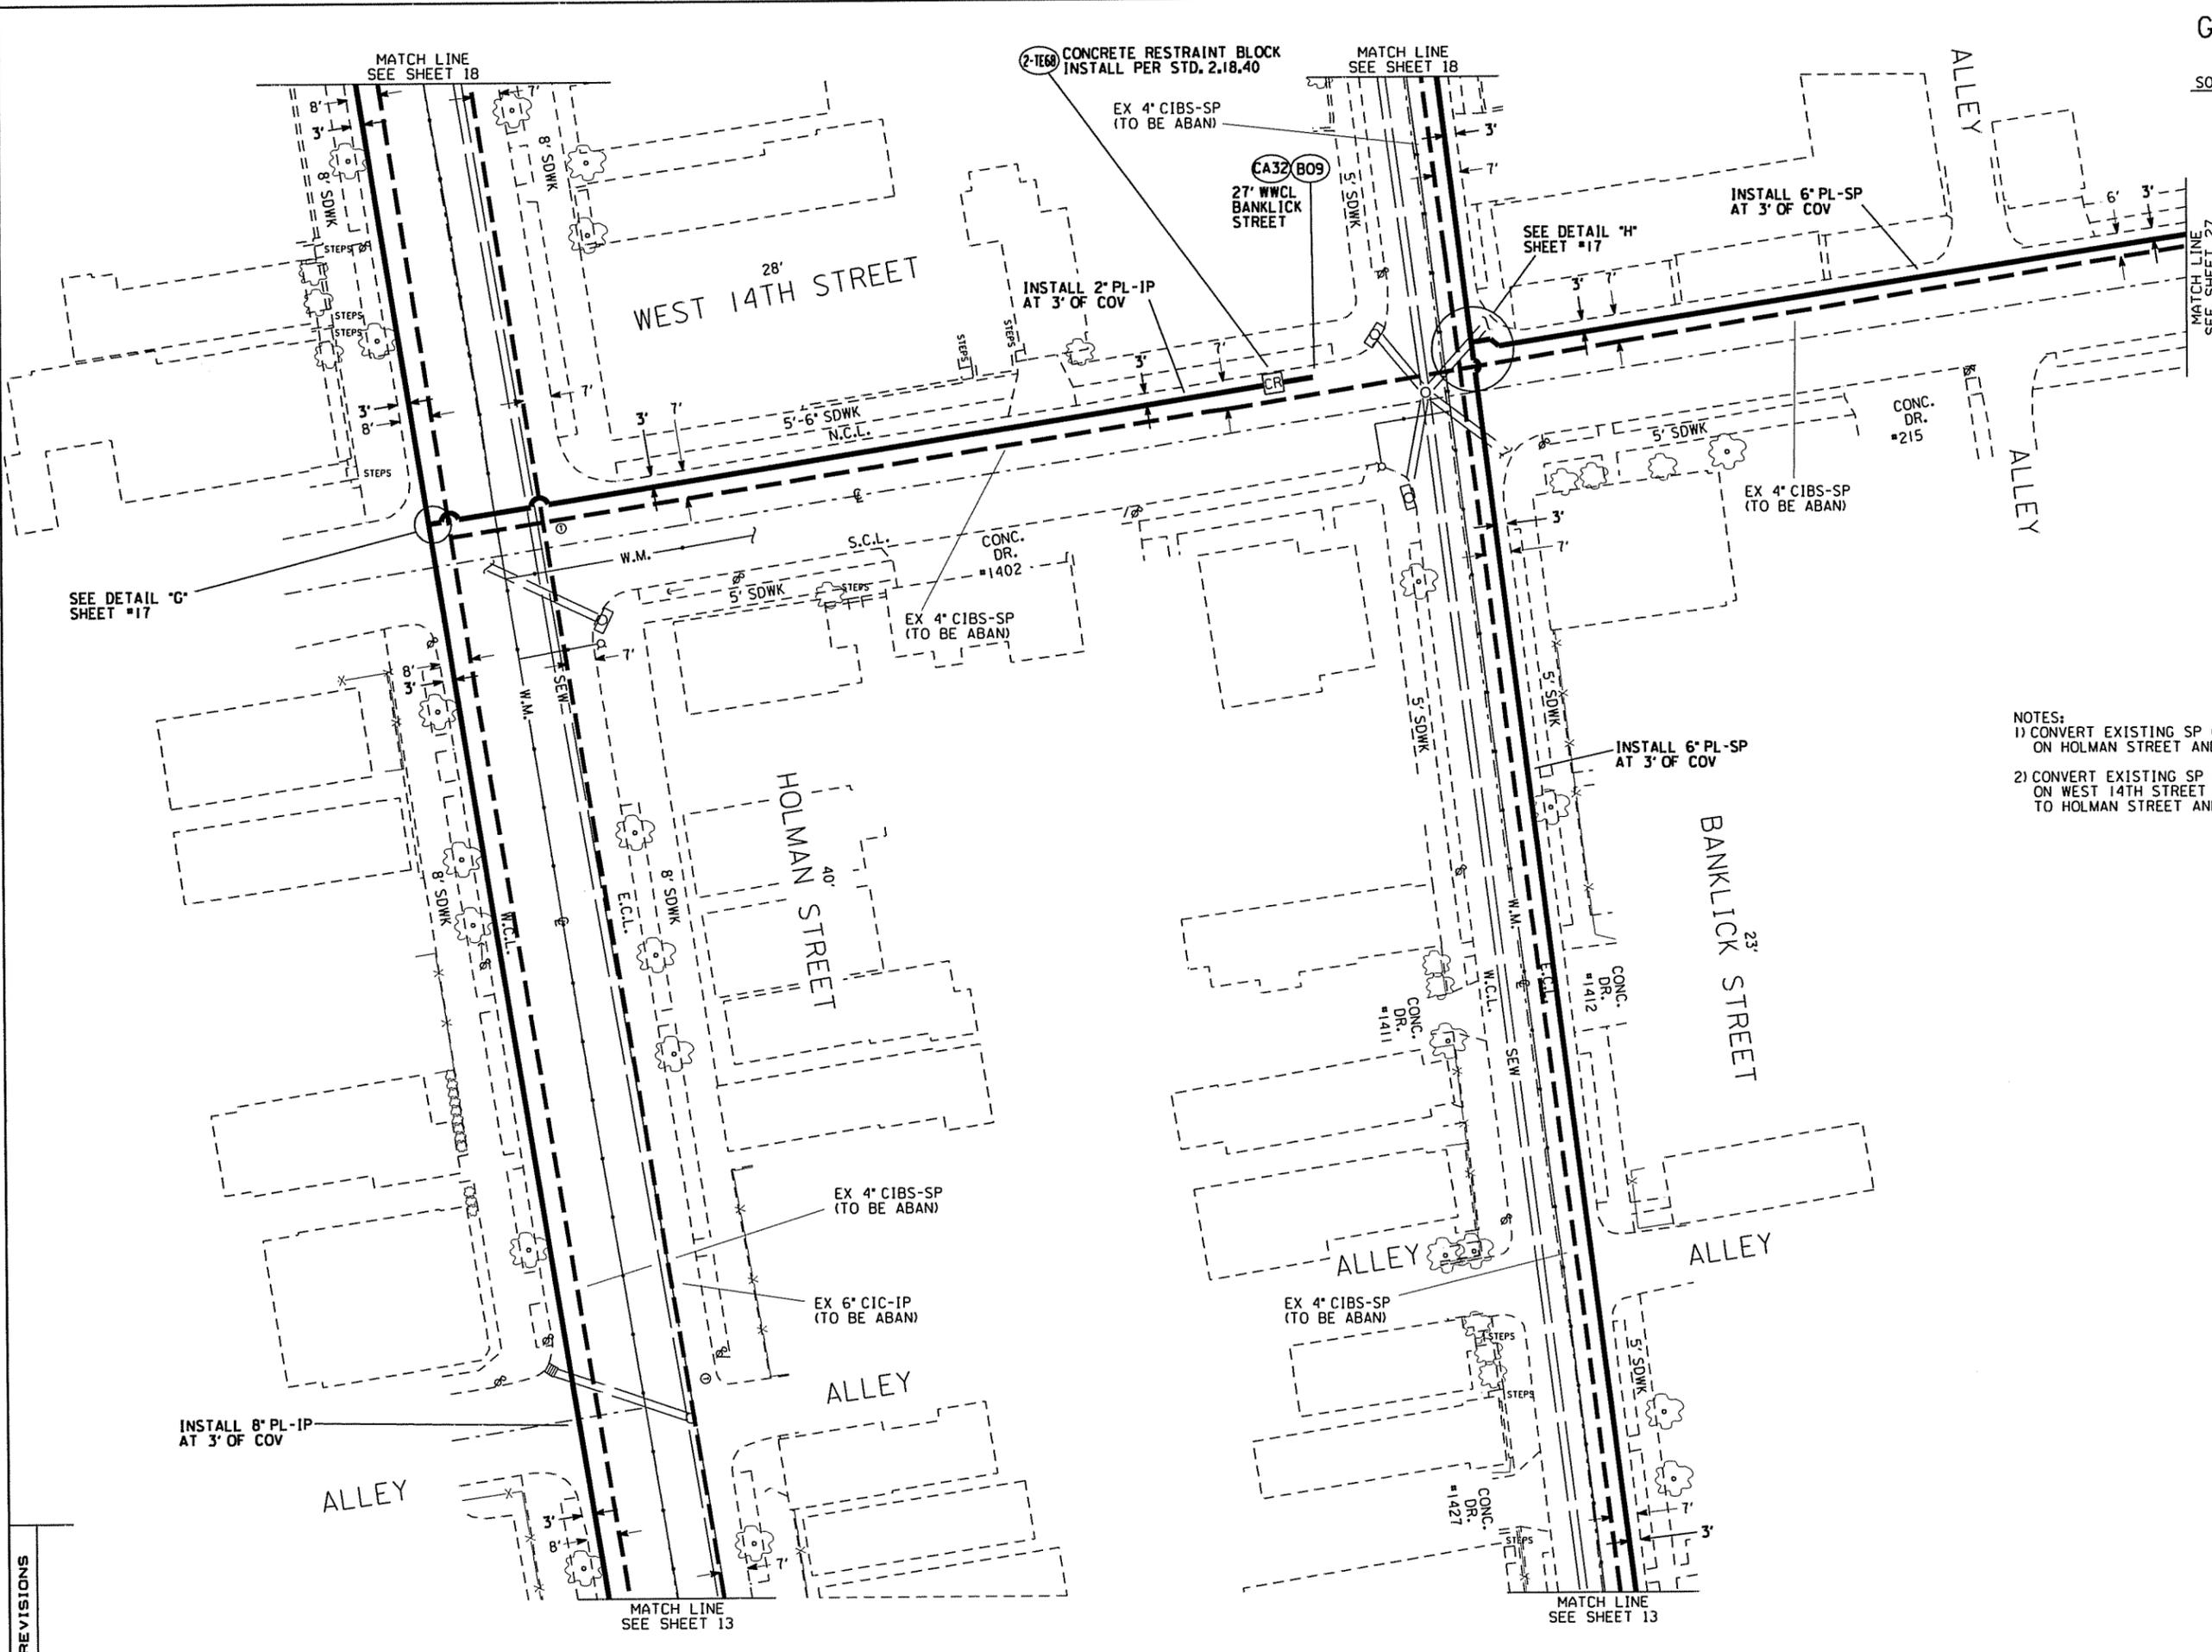
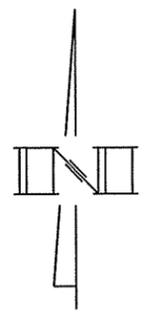


- NOTES:
- 1) CONVERT EXISTING SP GAS SERVICES TO IP PRESSURE ON HOLMAN STREET AND TIE-OVER TO NEW 8" PL-IP MAIN.
 - 2) CONVERT EXISTING SP GAS SERVICES TO IP PRESSURE ON WEST 14TH STREET FROM 20' WWCL BANKLICK STREET TO HOLMAN STREET AND TIE-OVER TO NEW 2" PL-IP MAIN.


REVISIONS

SEP.11,07

05-8308-8

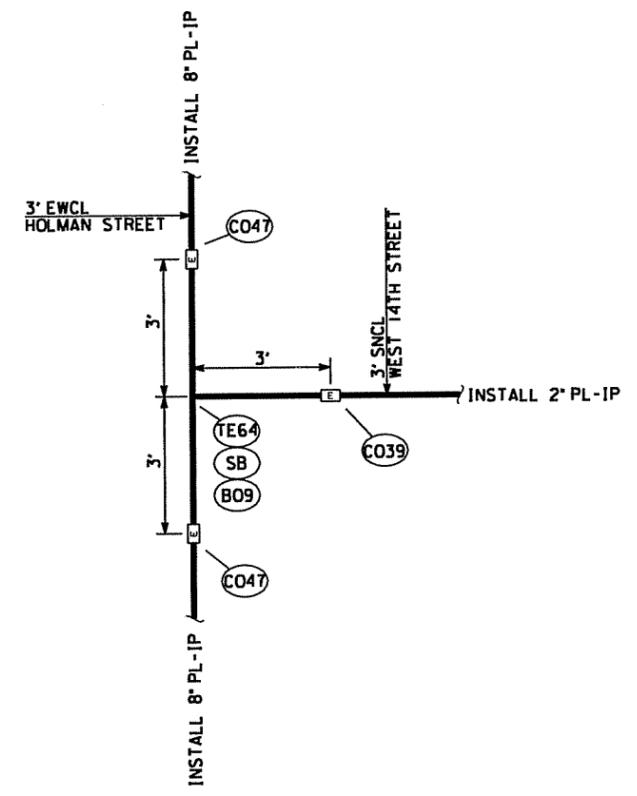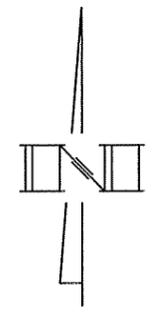

DETAIL "G"
N.T.S.
(FROM SHEET #16)

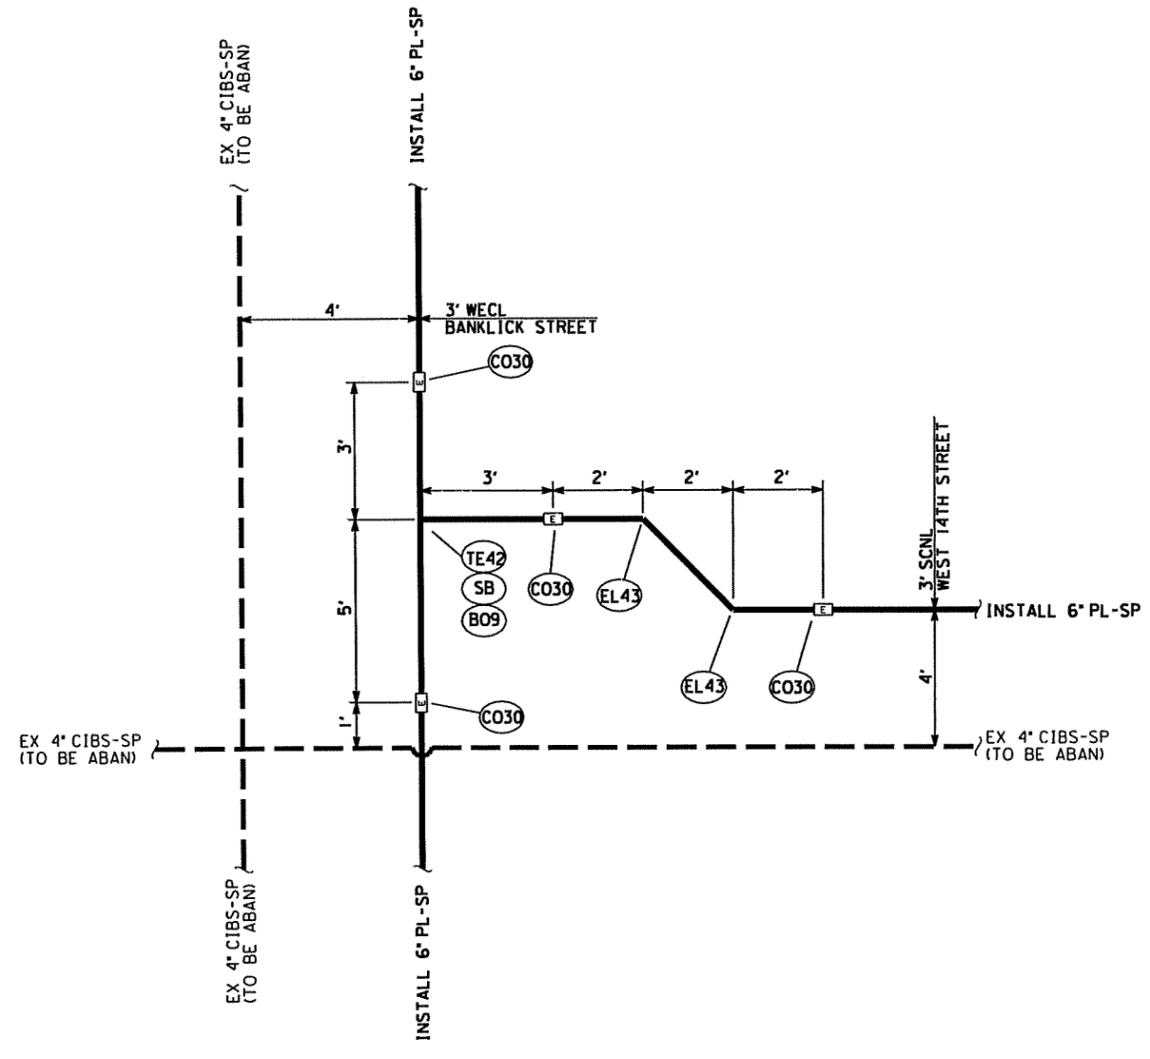




DETAIL "H"
N.T.S.
(FROM SHEET #16)

REVISIONS

SEP.11,07

05-8308-8

NOTE: CONVERT EXISTING SP GAS SERVICES TO IP PRESSURE ON HOLMAN STREET AND TIE-OVER TO NEW 8" PL-IP MAIN.

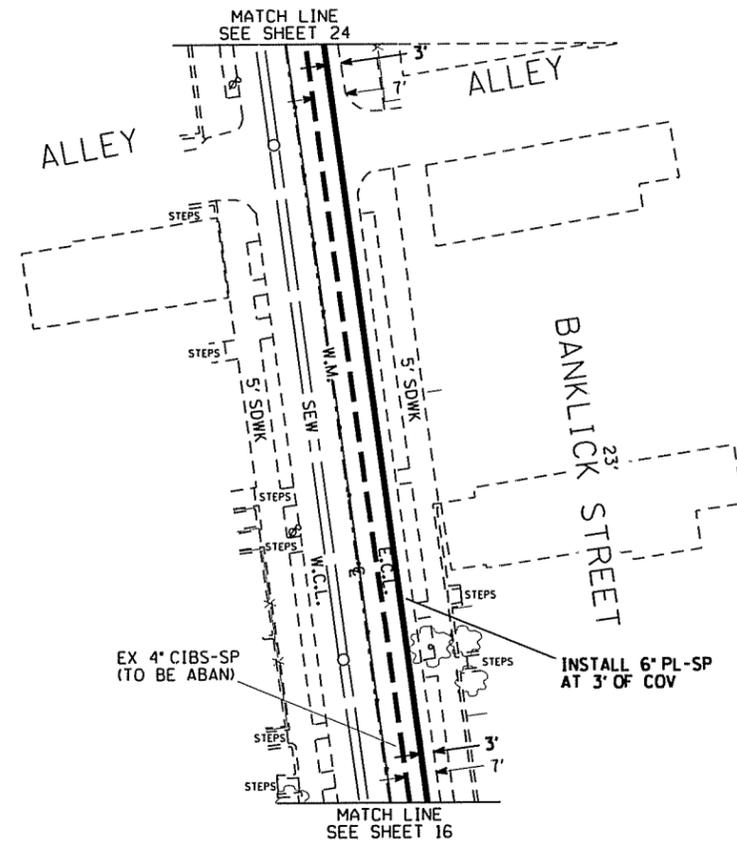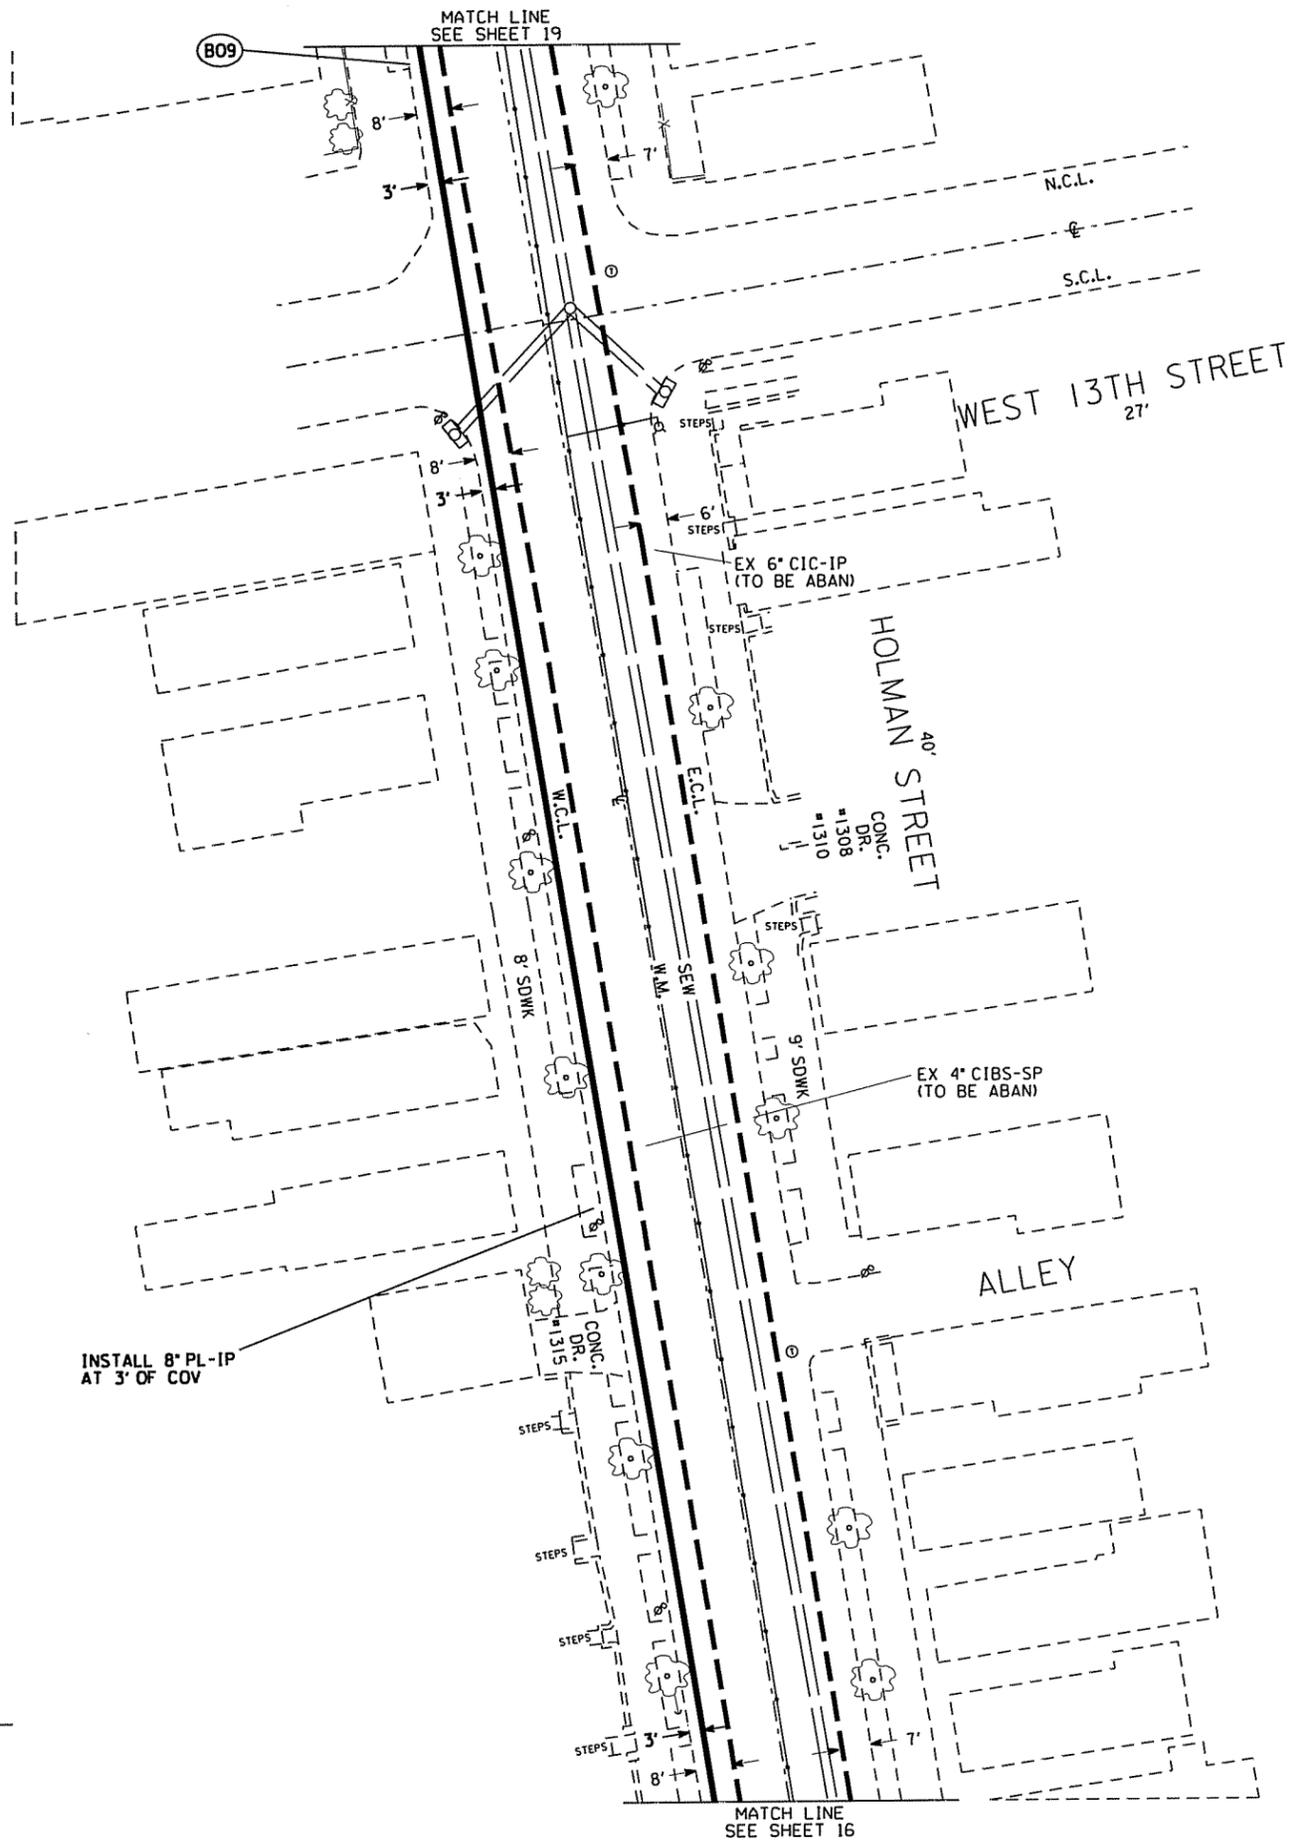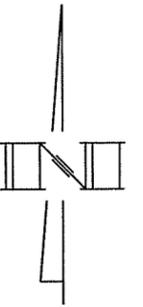

INSTALL 8" PL-IP
AT 3' OF COV


EX 4" CIBS-SP
(TO BE ABAN)

INSTALL 6" PL-SP
AT 3' OF COV



REVISIONS

SEP.11,07

05-8308-8

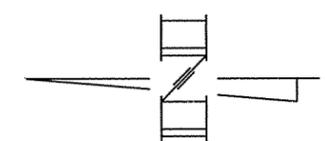

- NOTES:
 1. CONVERT EXISTING SP GAS SERVICES TO IP PRESSURE ON HOLMAN STREET SOUTH OF WATKINS STREET AND TIE-OVER TO NEW 8" PL-IP MAIN.
 2. CONVERT EXISTING SP GAS SERVICES TO IP PRESSURE ON WATKINS STREET AND TIE-OVER TO EXISTING 8" PL-IP MAIN.
 3. THE EXISTING 8" CIBS-SP ON WATKINS STREET MUST STAY ACTIVE FOR FEED TO WEST 12TH STREET.

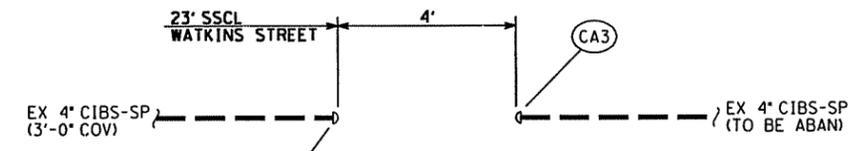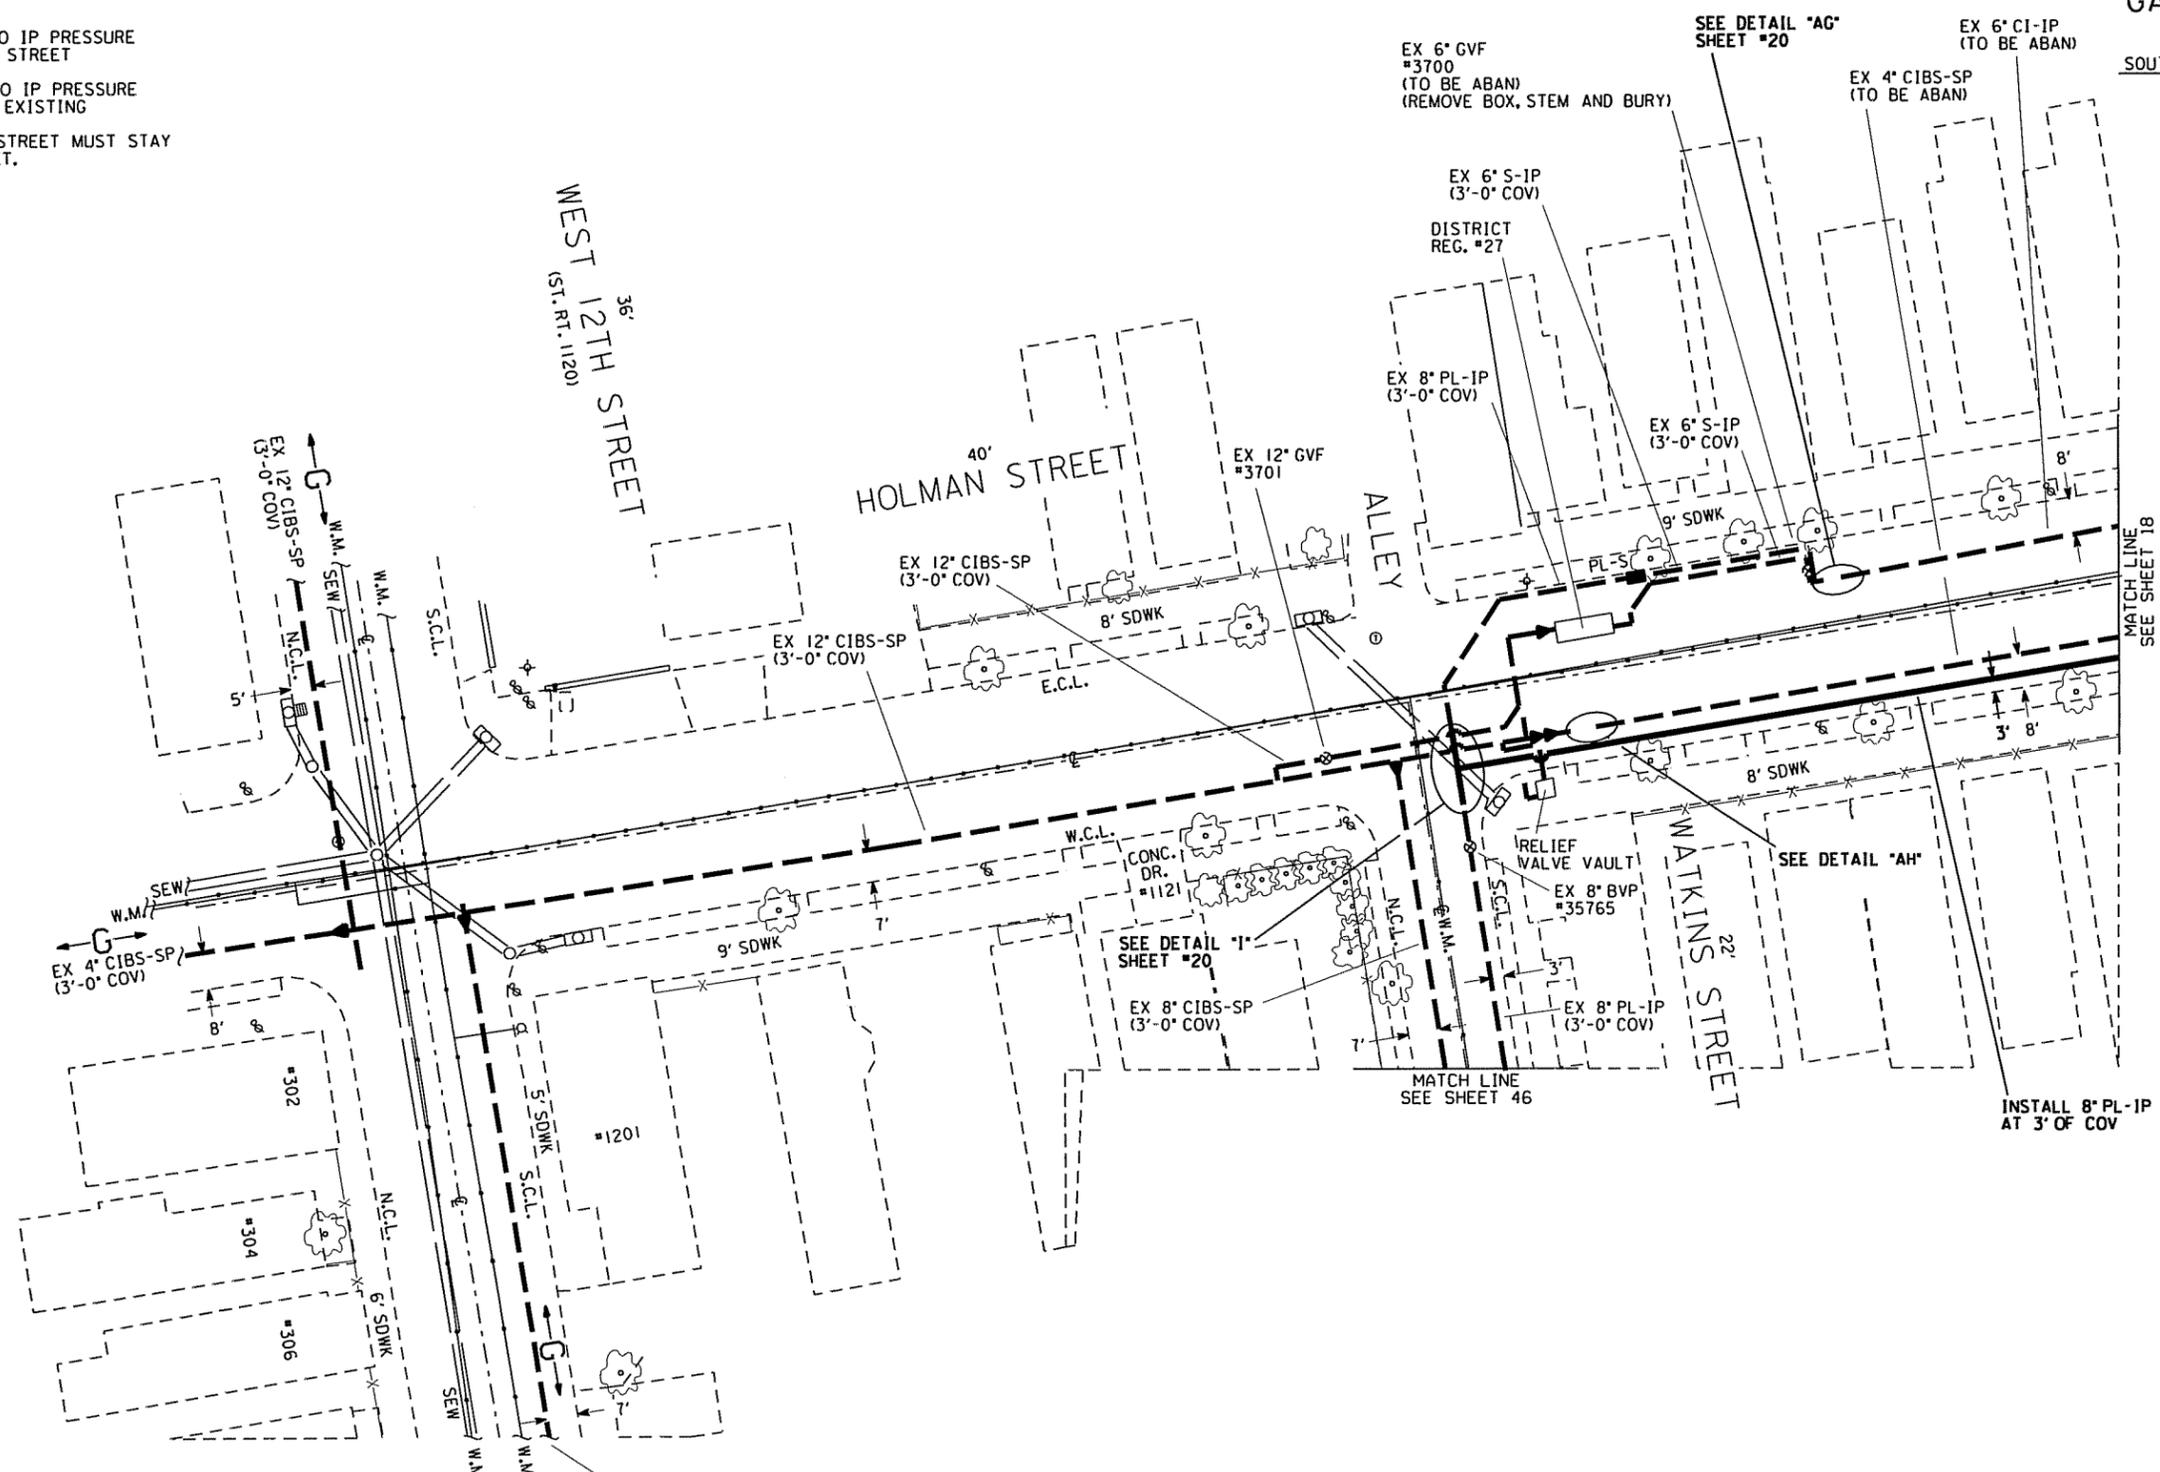

DETAIL "AH"
N.T.S.

REVISIONS

SEP.11,07

05-8308-8


30'
WEST 12TH STREET
(ST. RT. 1120)

36'
WEST 12TH STREET
(ST. RT. 1120)

23'
BANKLICK STREET

39'
RUSSELL STREET

20'
CHESAPEAKE STREET

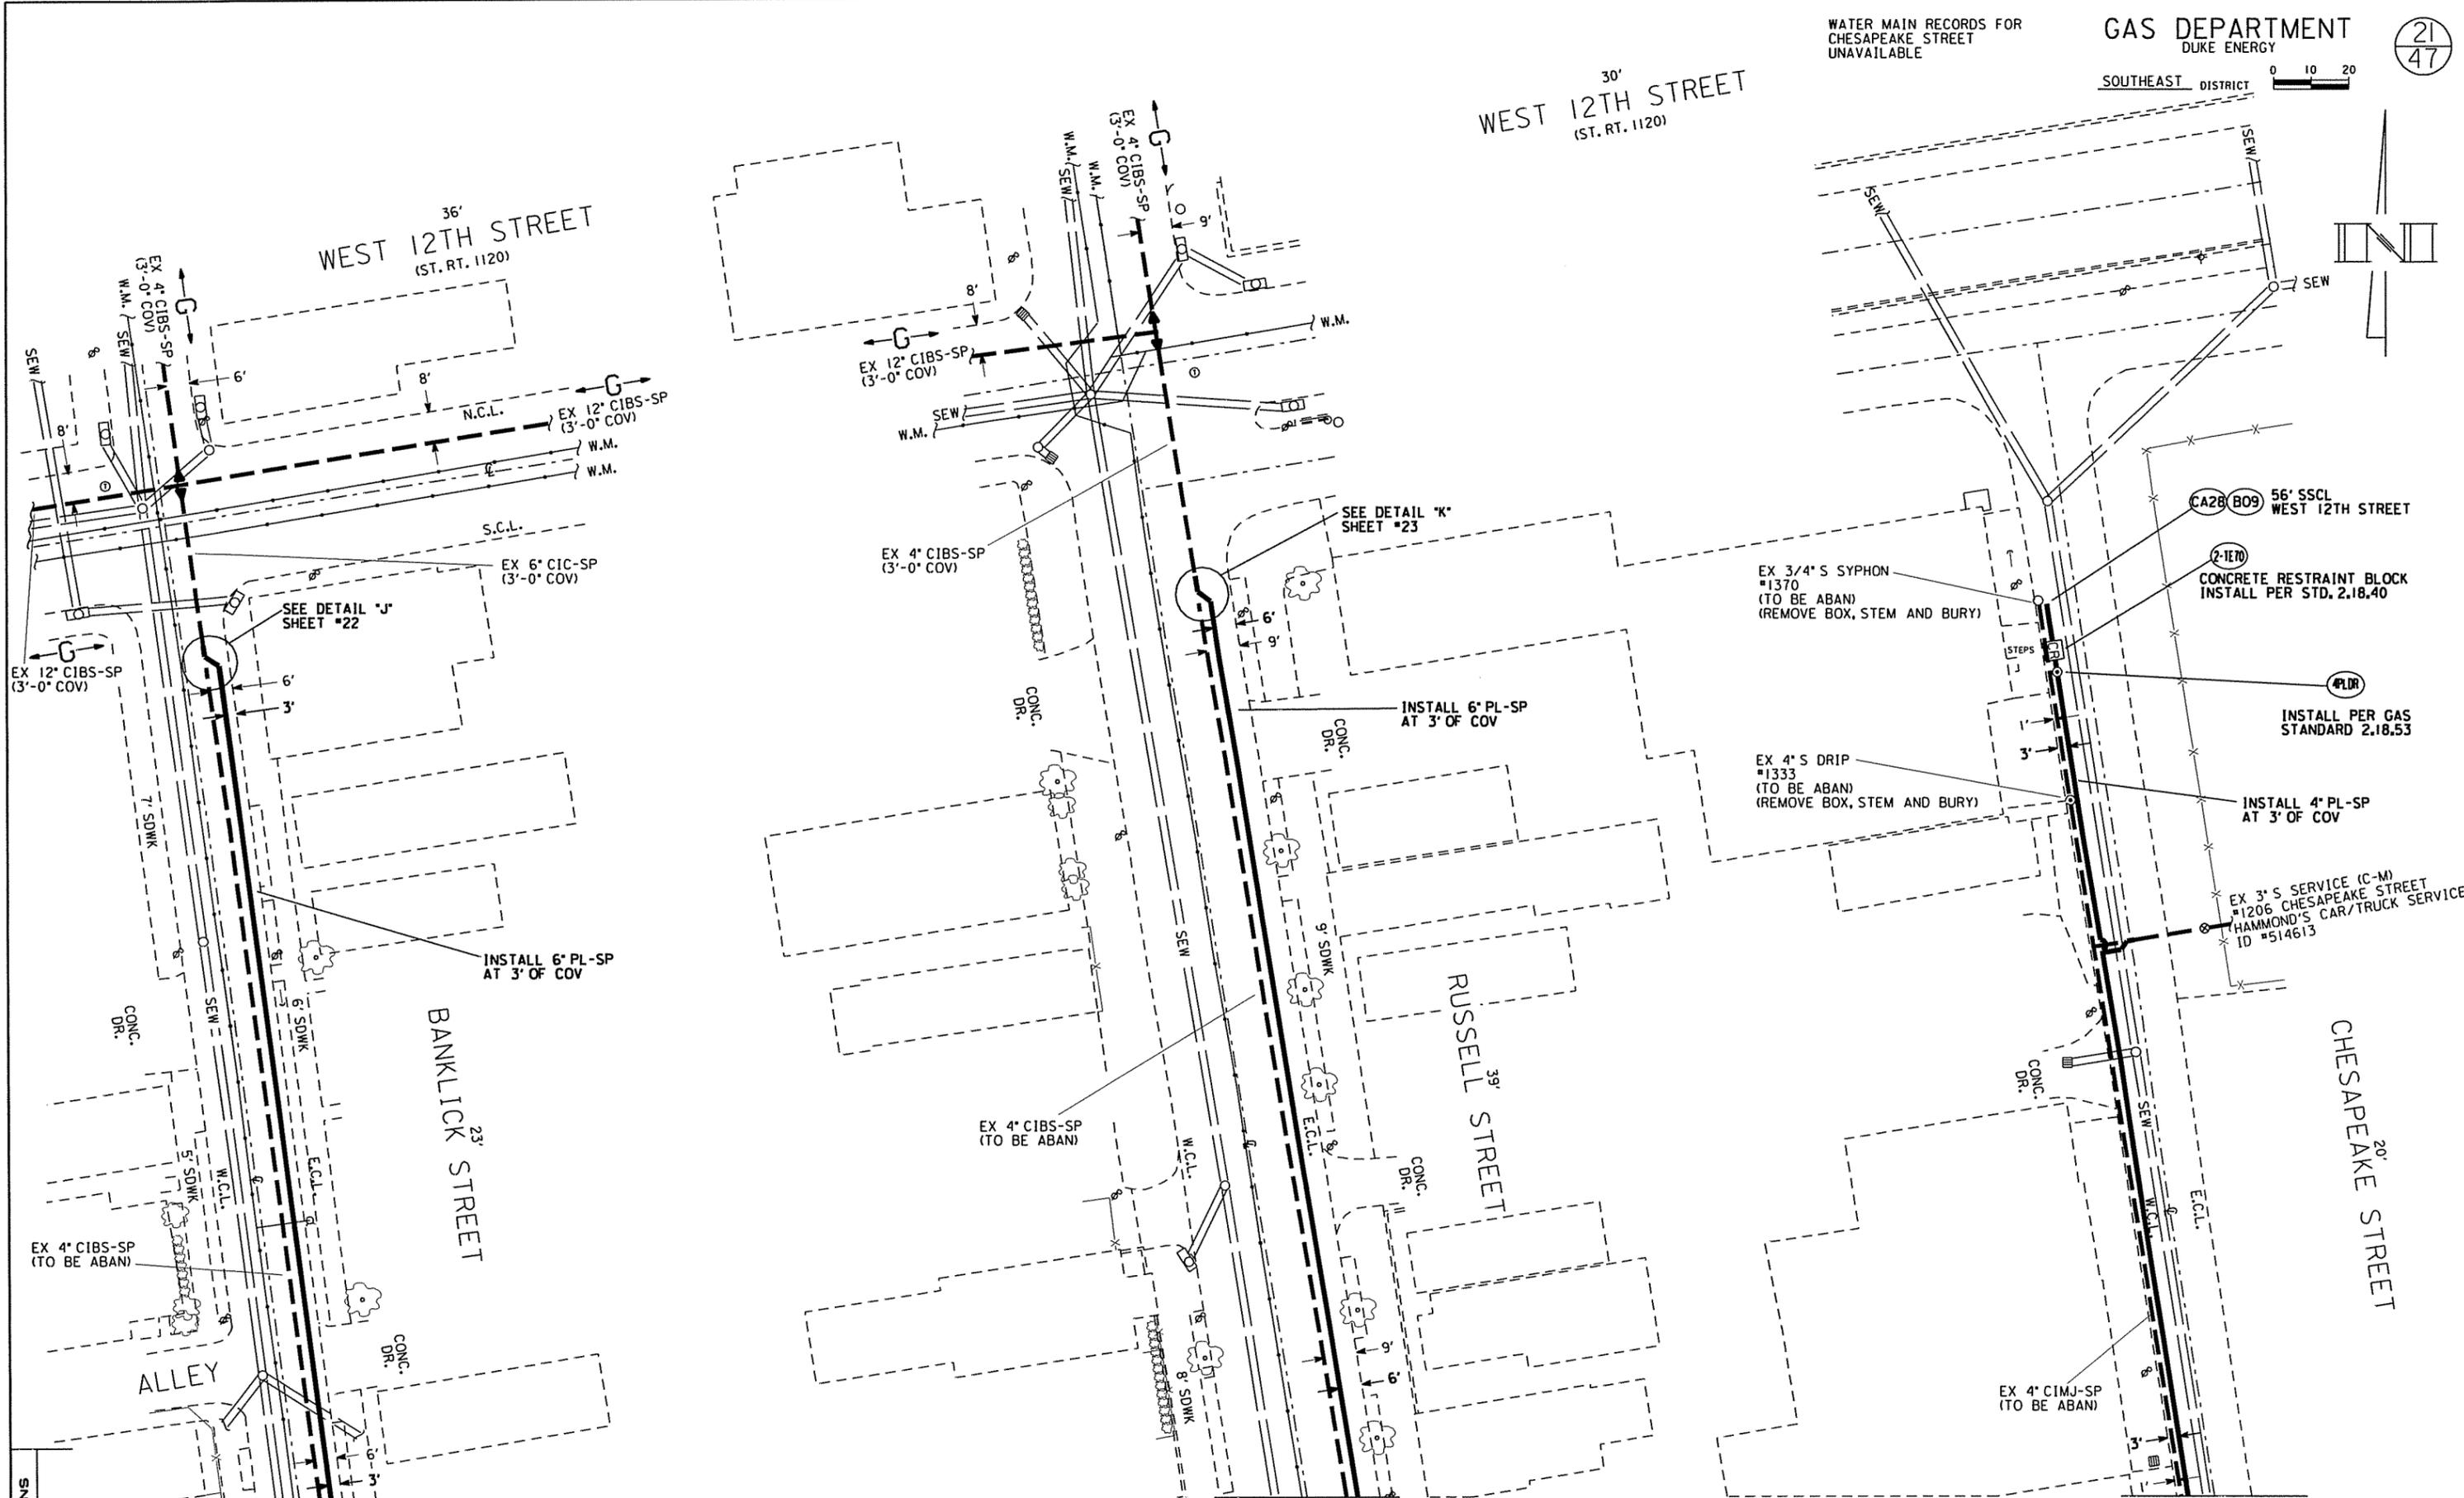



REVISIONS

MATCH LINE
SEE SHEET 24

MATCH LINE
SEE SHEET 24

MATCH LINE
SEE SHEET 24

SEP. 11, 07

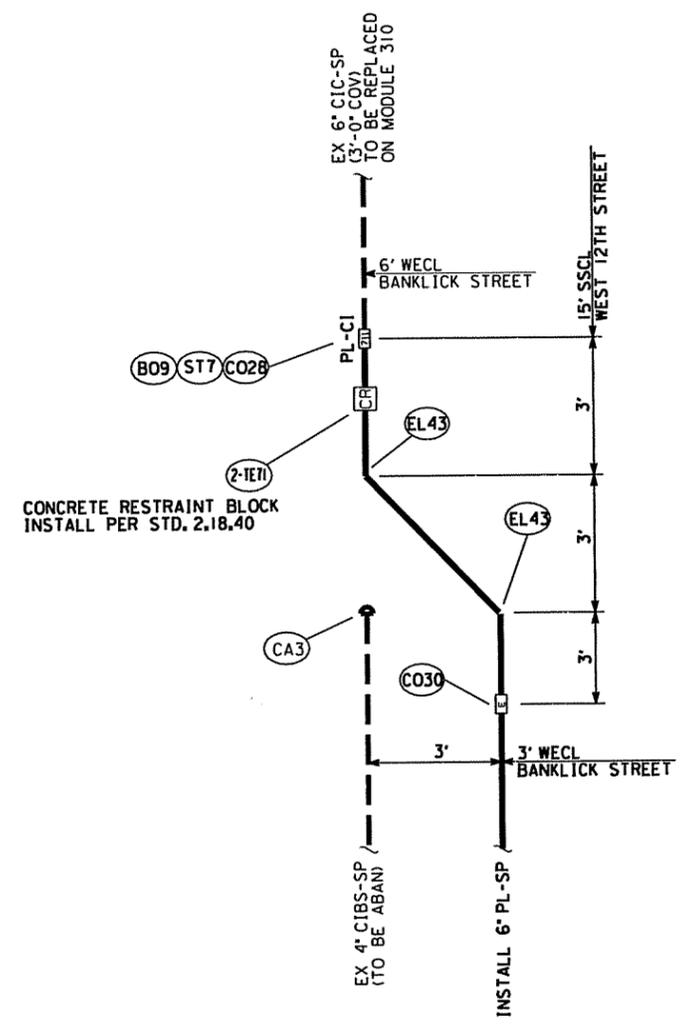
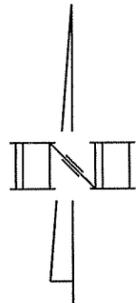


DETAIL "J"
N.T.S.
(FROM SHEET #21)

REVISIONS

SEP.11,07

05-8308-8

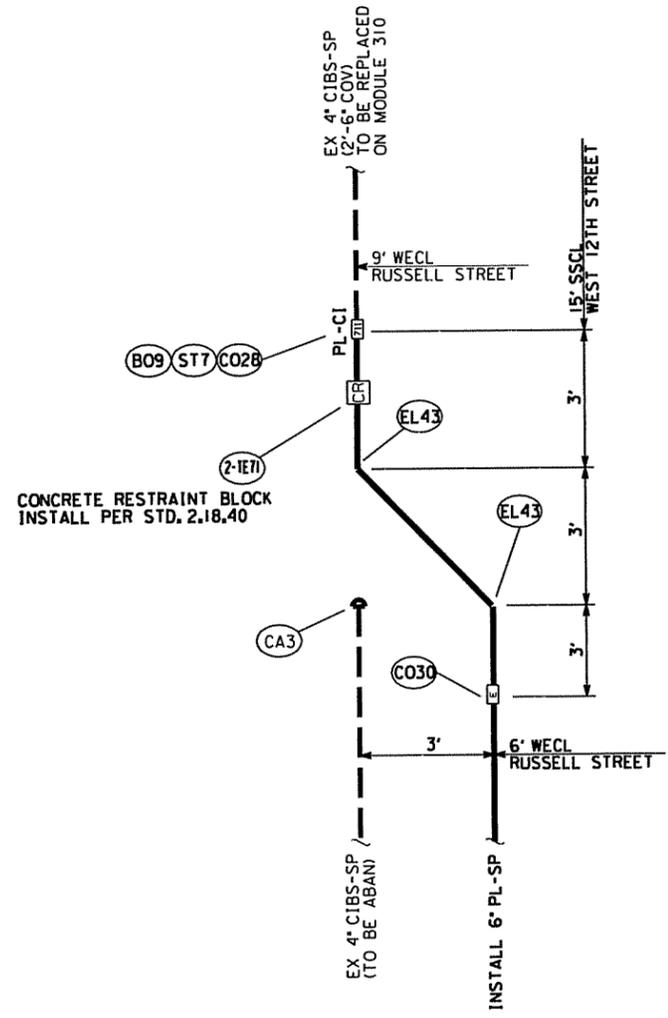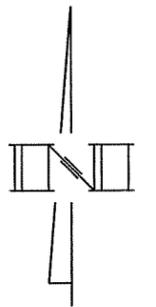


DETAIL "K"
N.T.S.
(FROM SHEET #21)

REVISIONS

SEP. 11, 07



05-8308-8

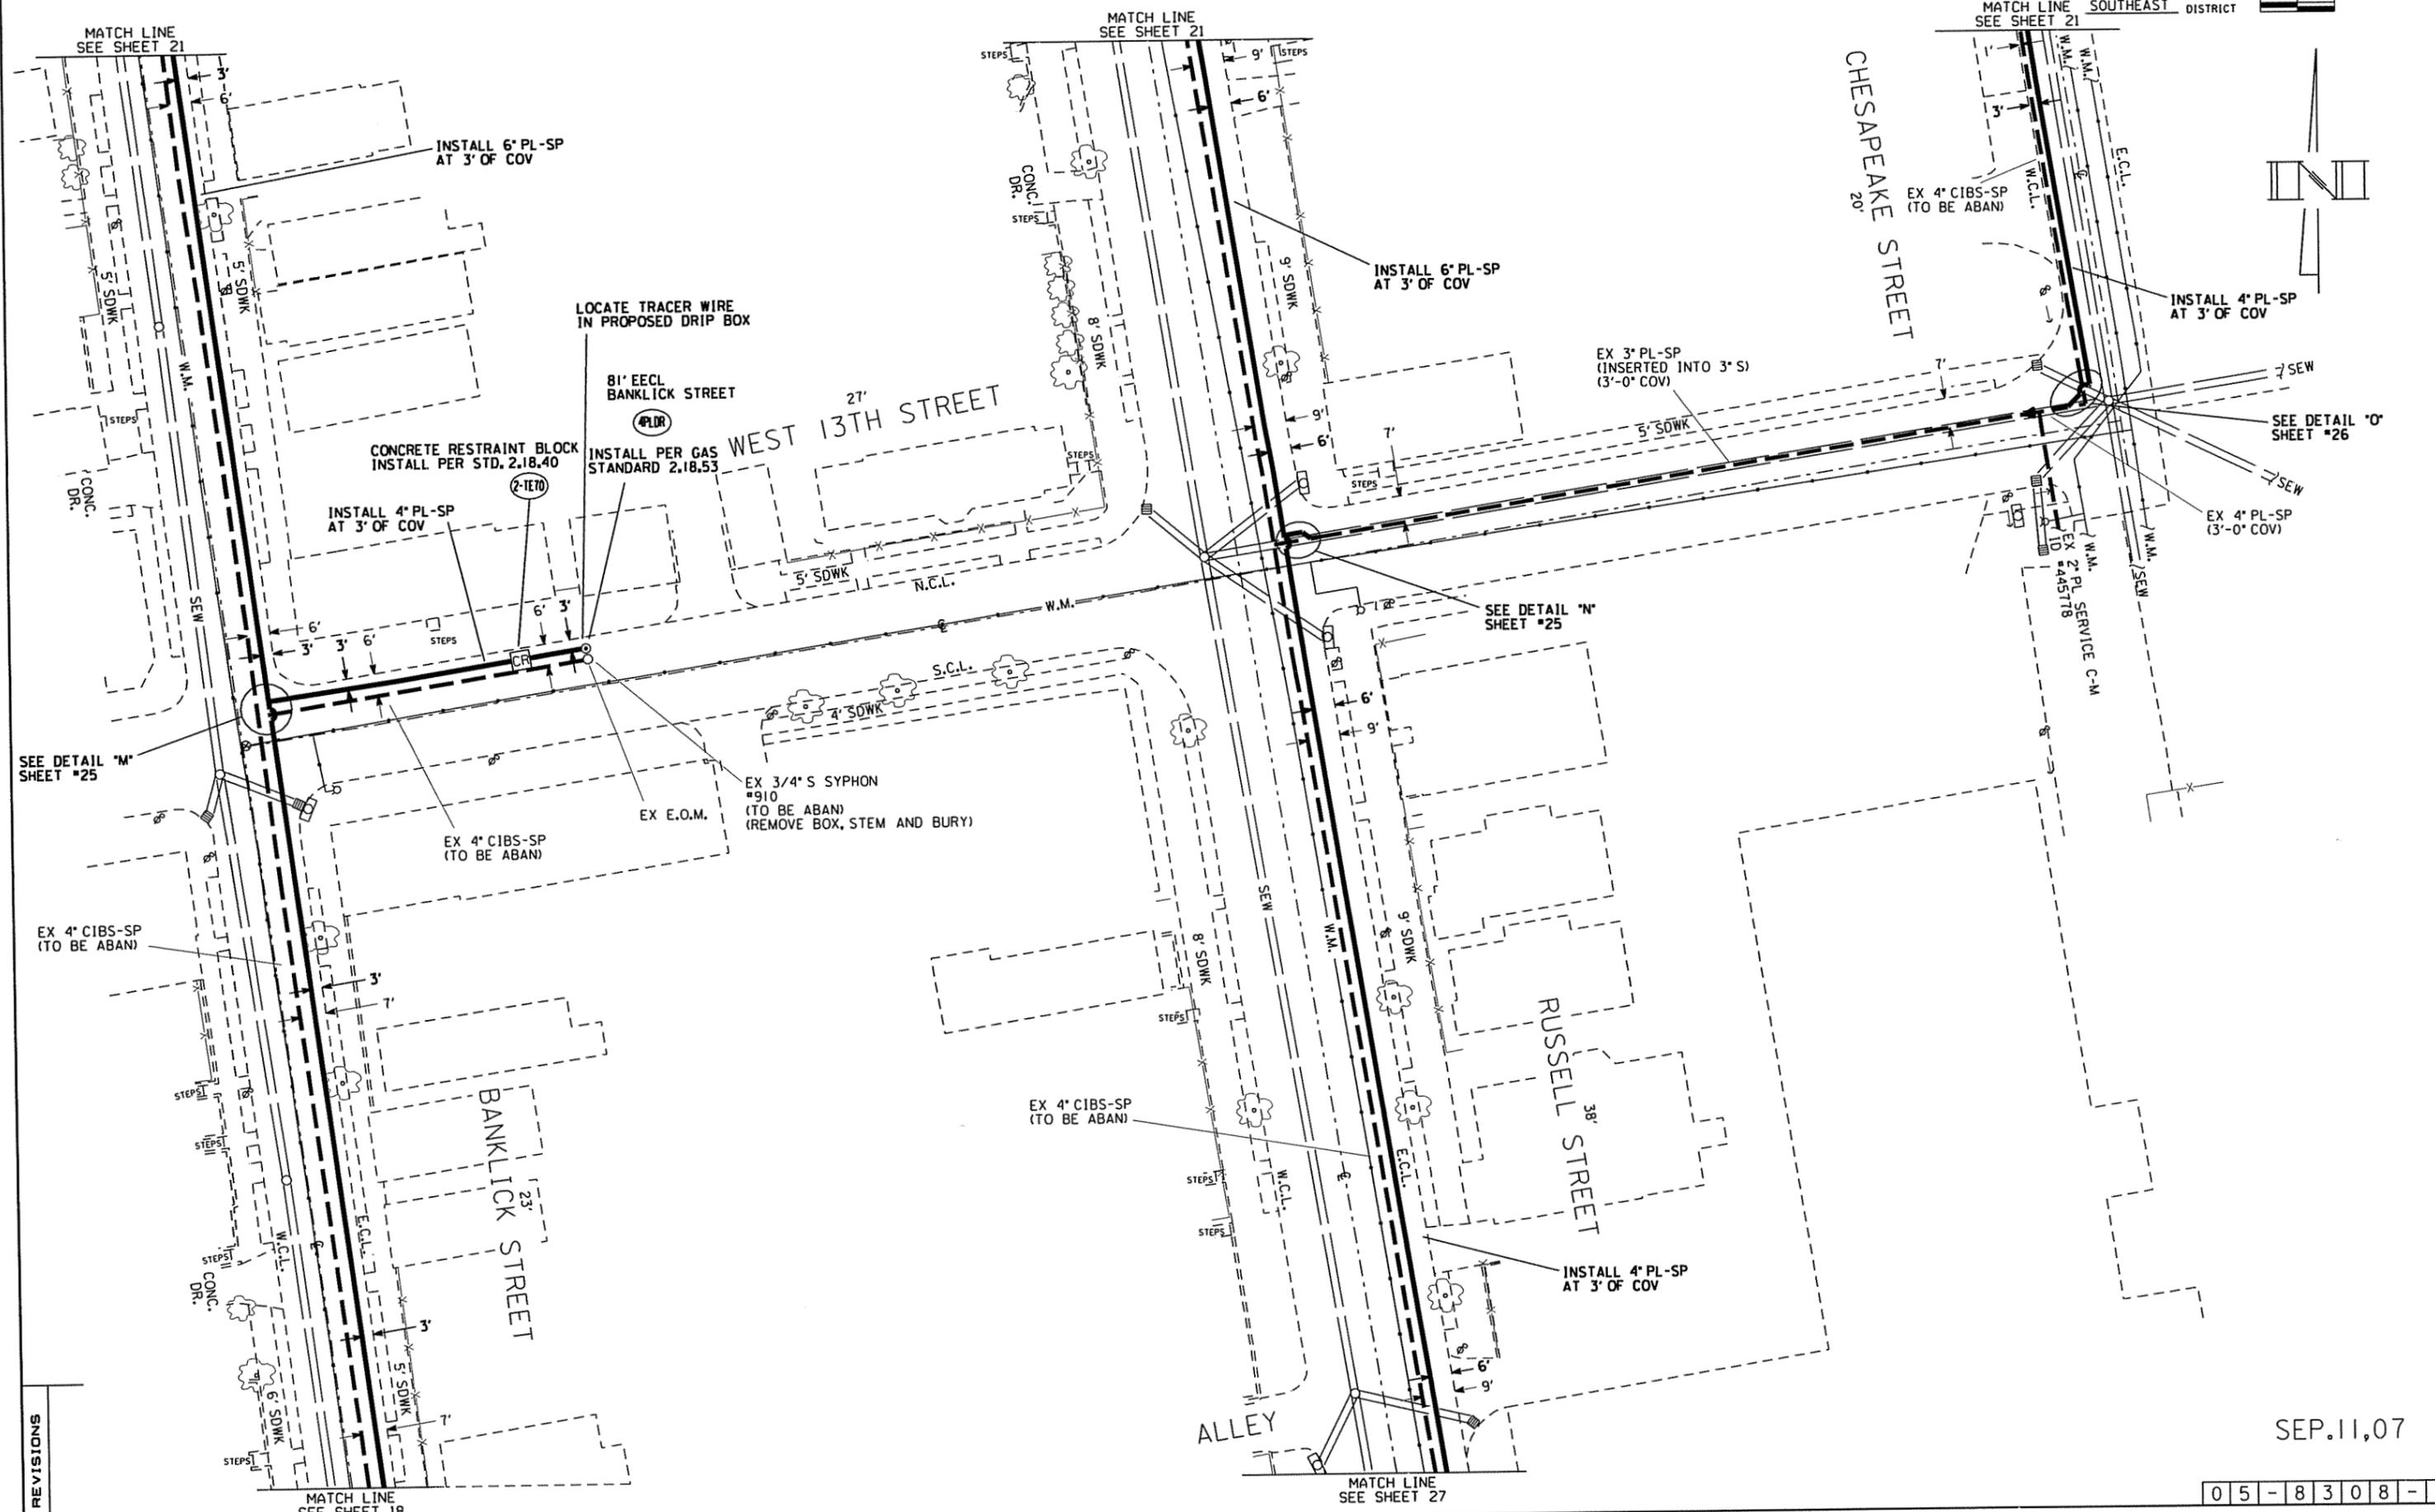


REVISIONS

SEP.11,07

05-8308-8

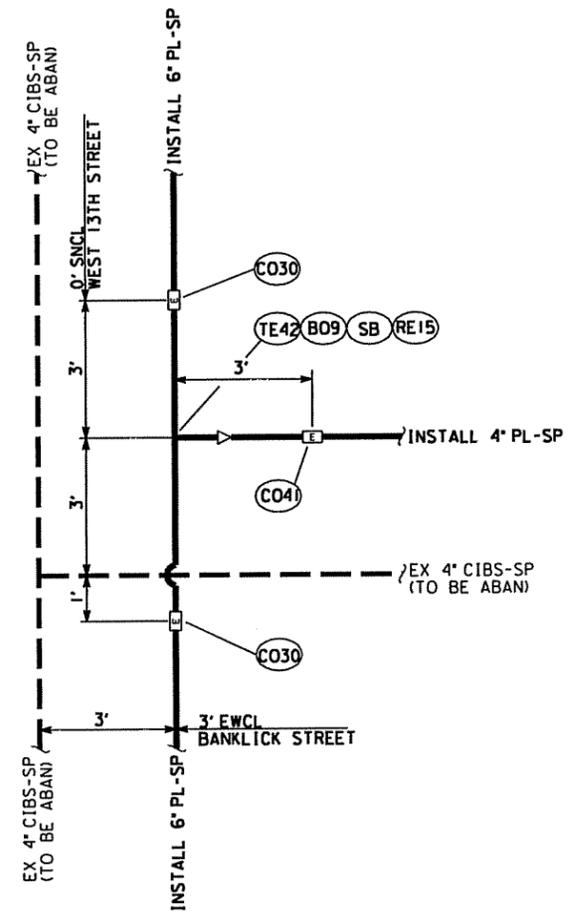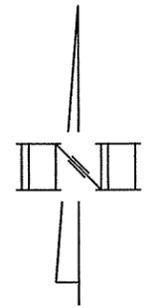

DETAIL "M"
N.T.S.
(FROM SHEET #24)


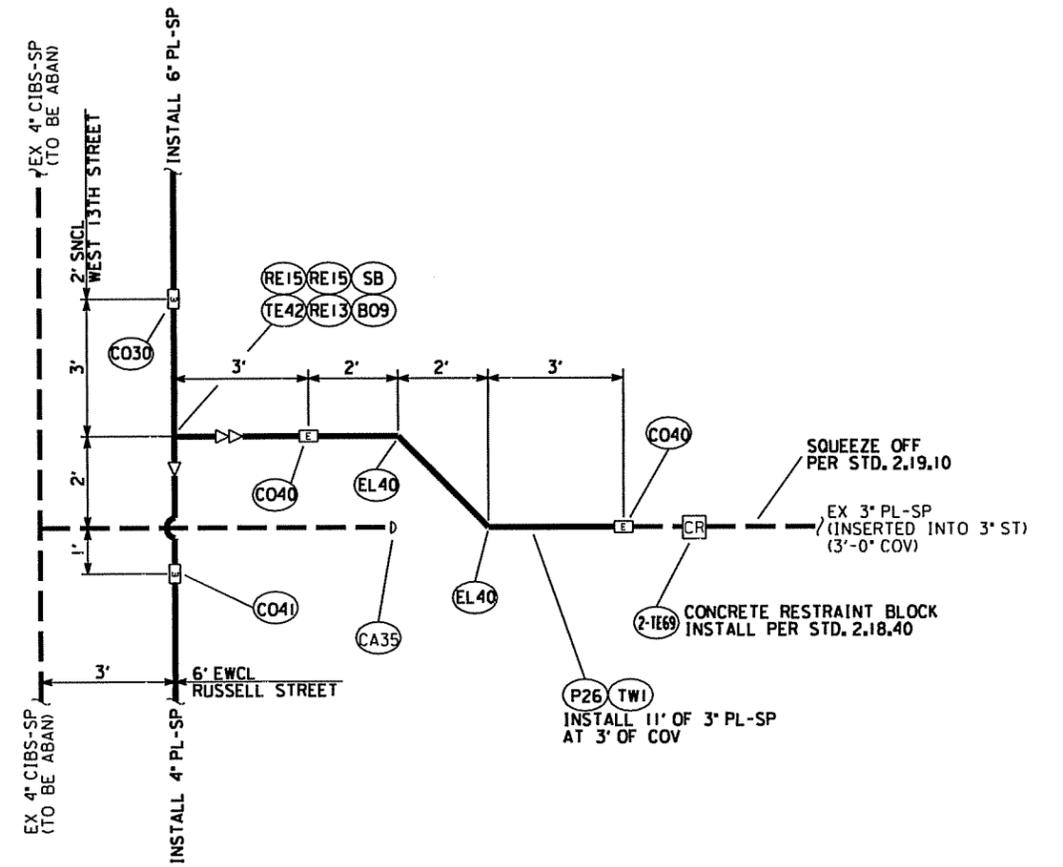


DETAIL "N"
N.T.S.
(FROM SHEET #24)

REVISIONS

SEP.11,07

05-8308-8


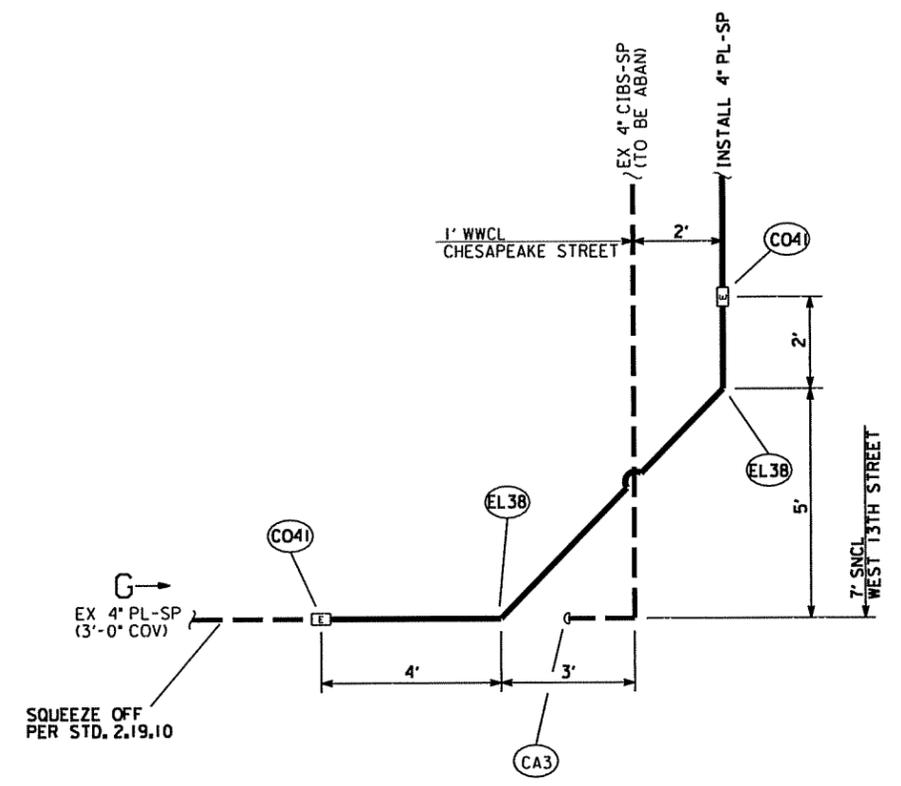
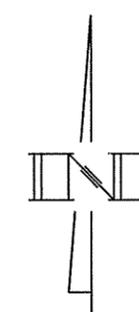


DETAIL "O"
N.T.S.
(FROM SHEET #24)

REVISIONS

SEP.11,07



05-8308-8

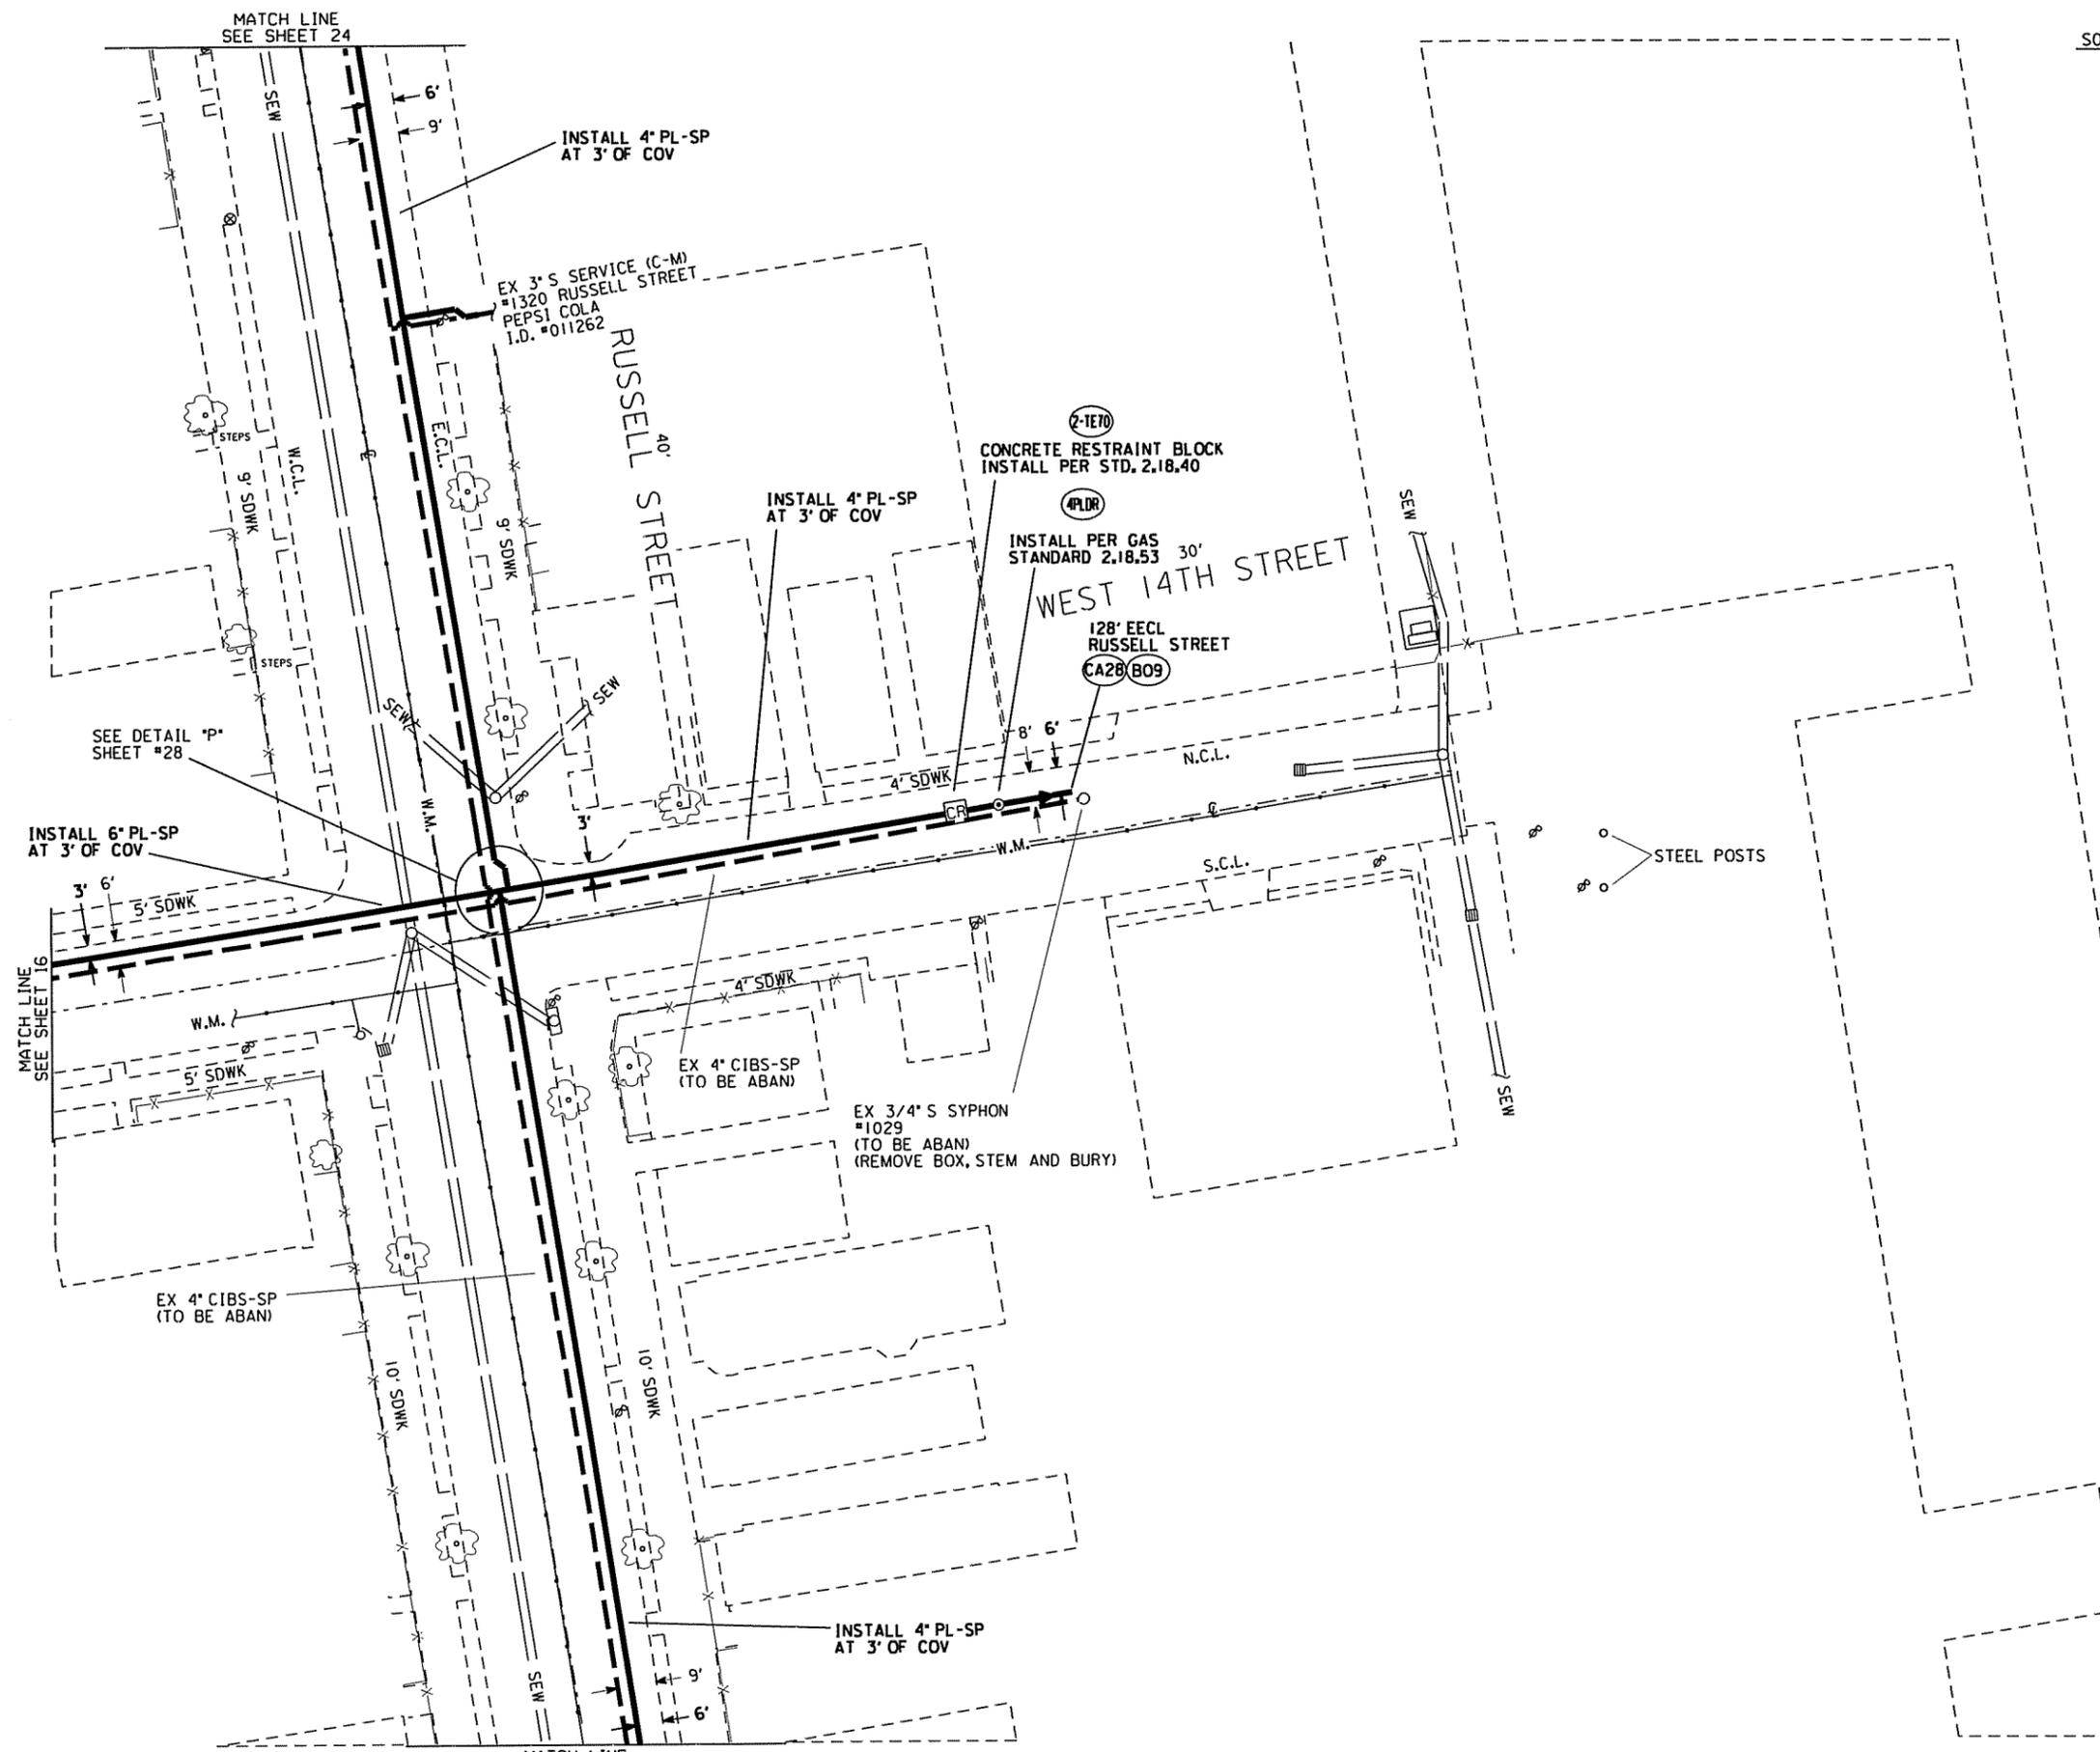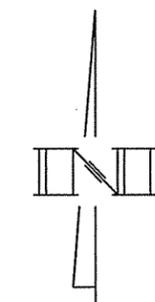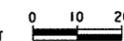

REVISIONS

SEP.11,07


05-8308-8

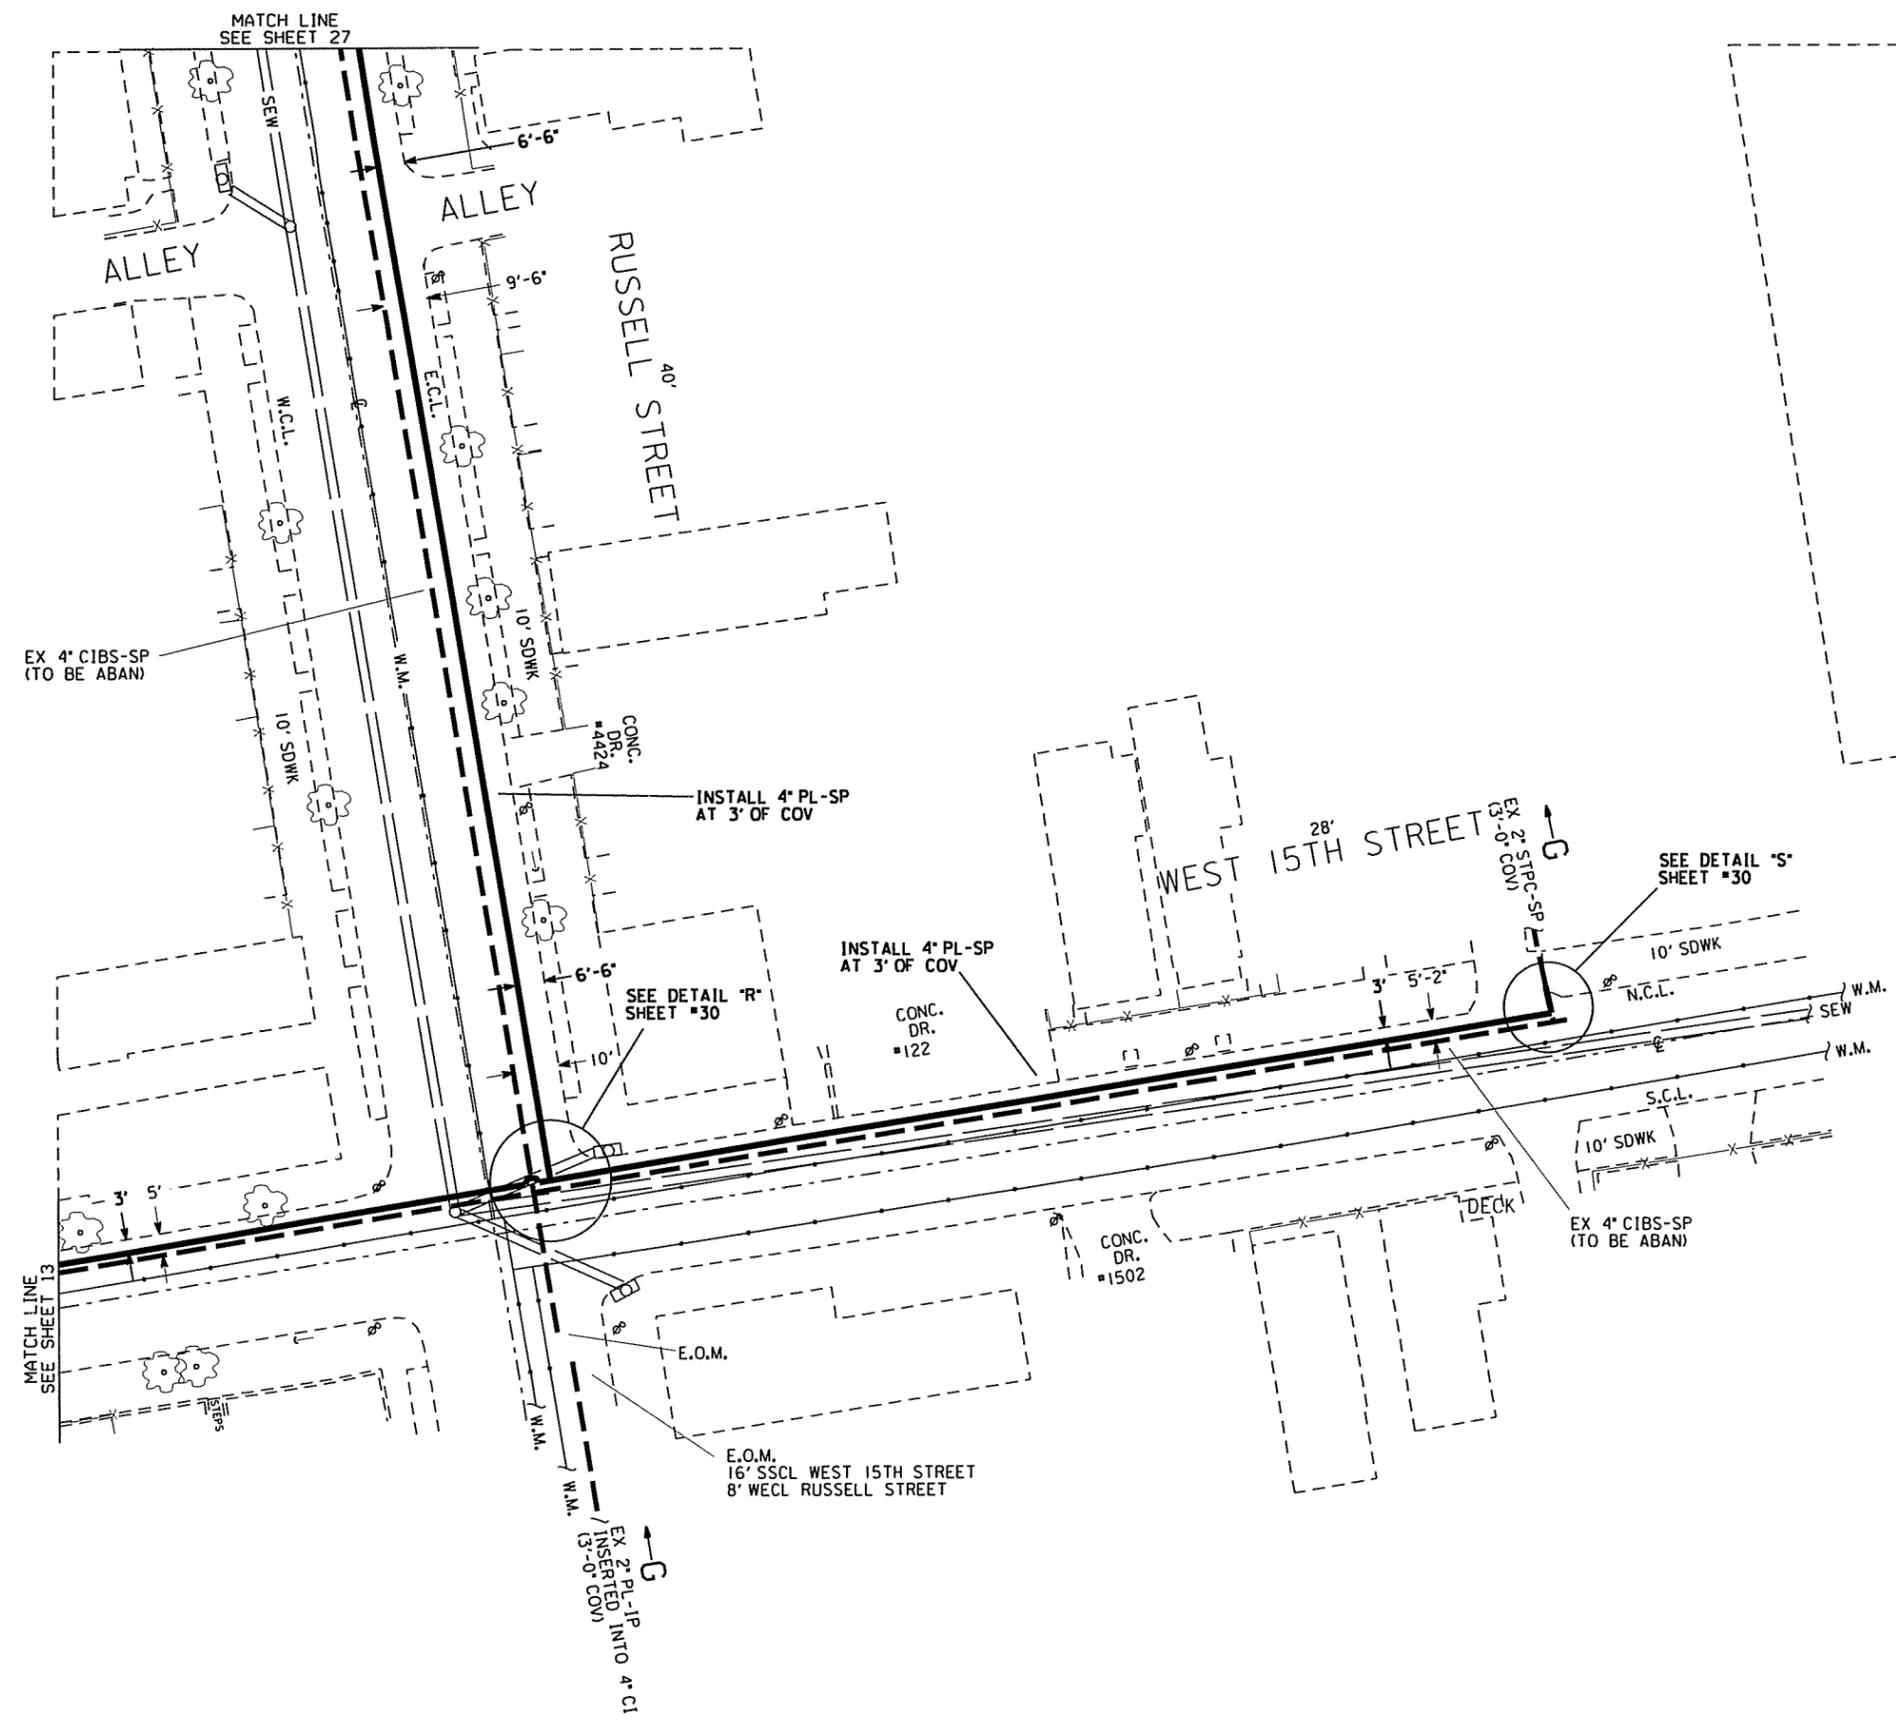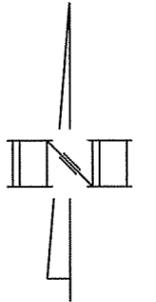


REVISIONS

SEP.11,07

05-8308-8

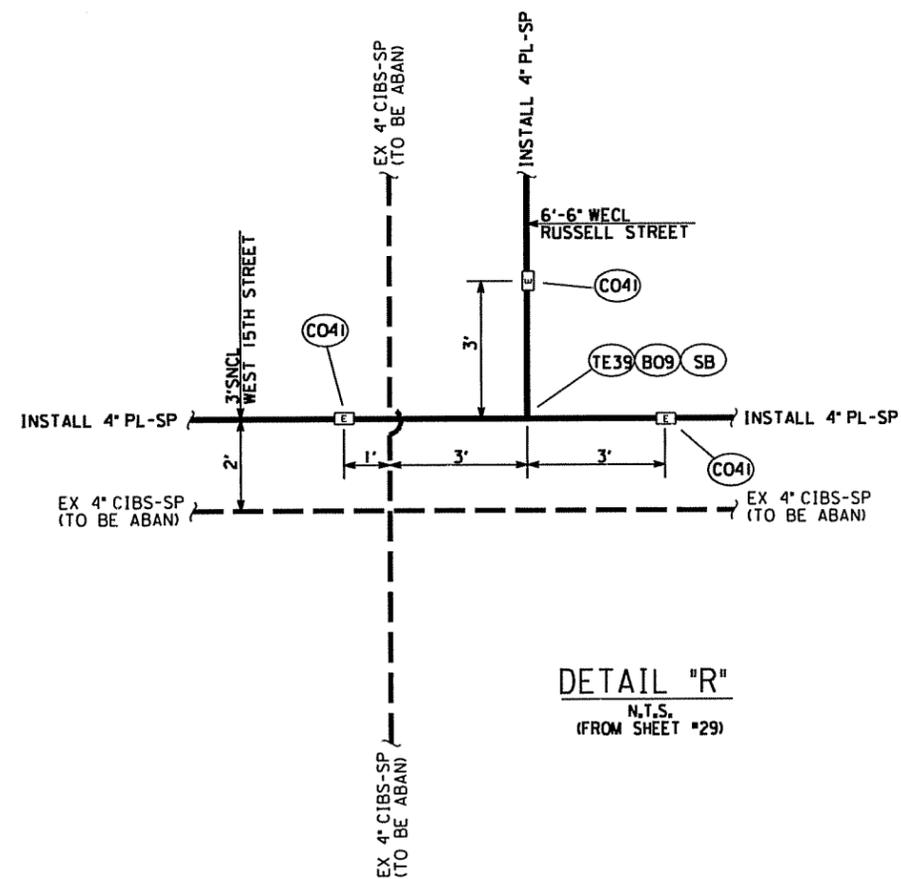

DETAIL "R"
N.T.S.
(FROM SHEET #29)



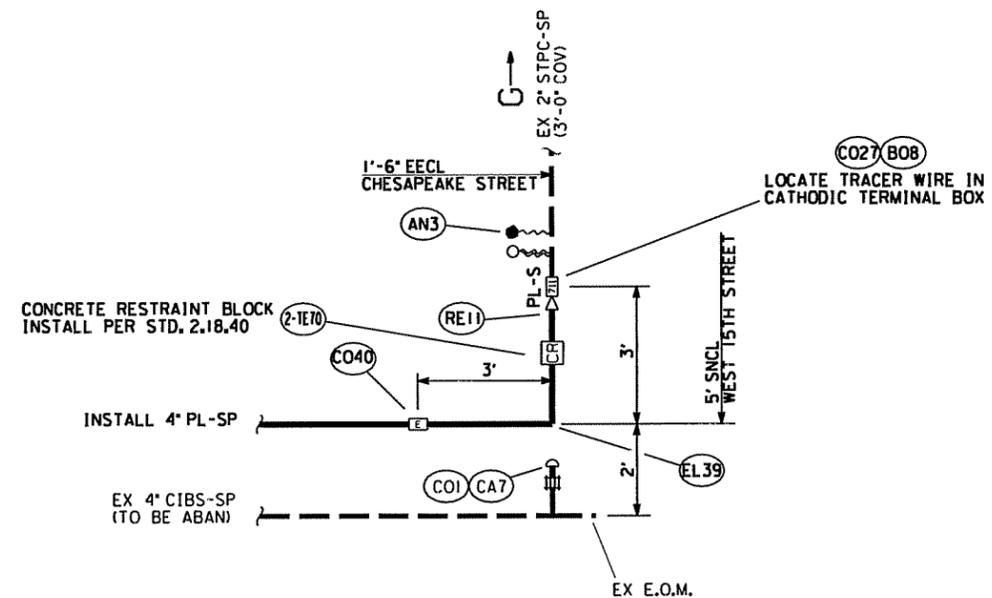


DETAIL "S"
N.T.S.
(FROM SHEET #29)

REVISIONS

SEP.11,07



05-8308-8

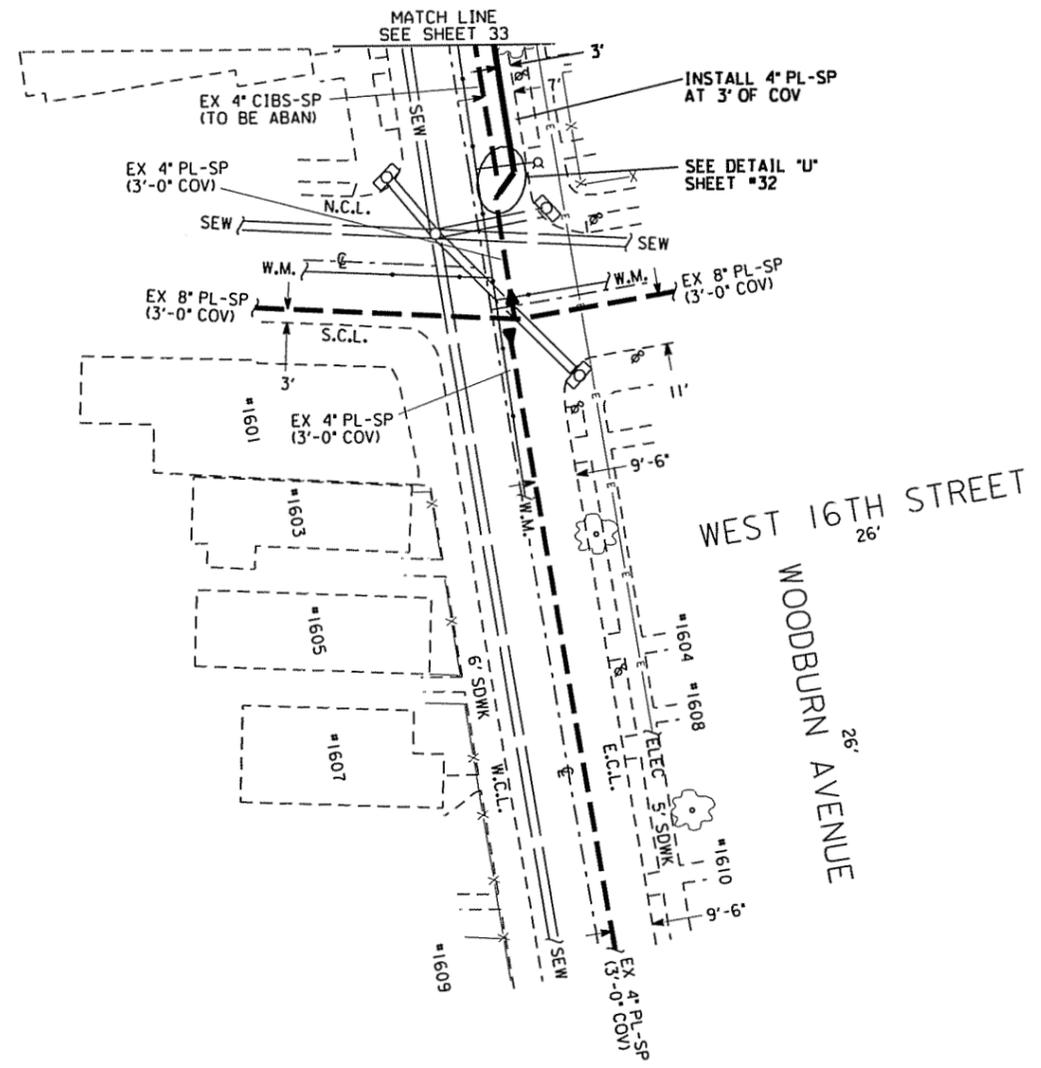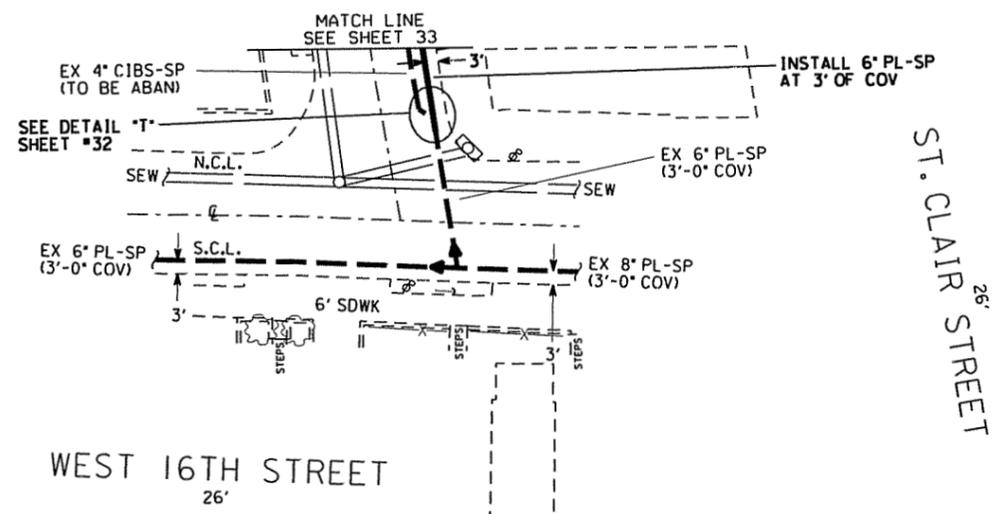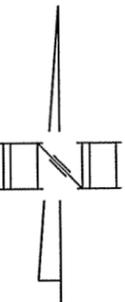


REVISIONS

SEP.11,07

05-8308-8

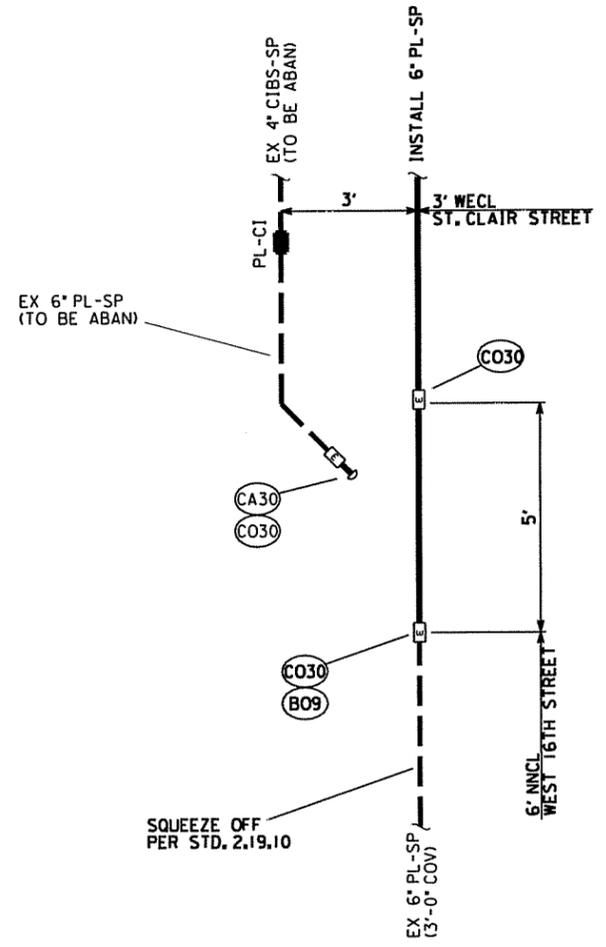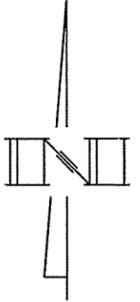

DETAIL "T"
N.T.S.
(FROM SHEET #31)



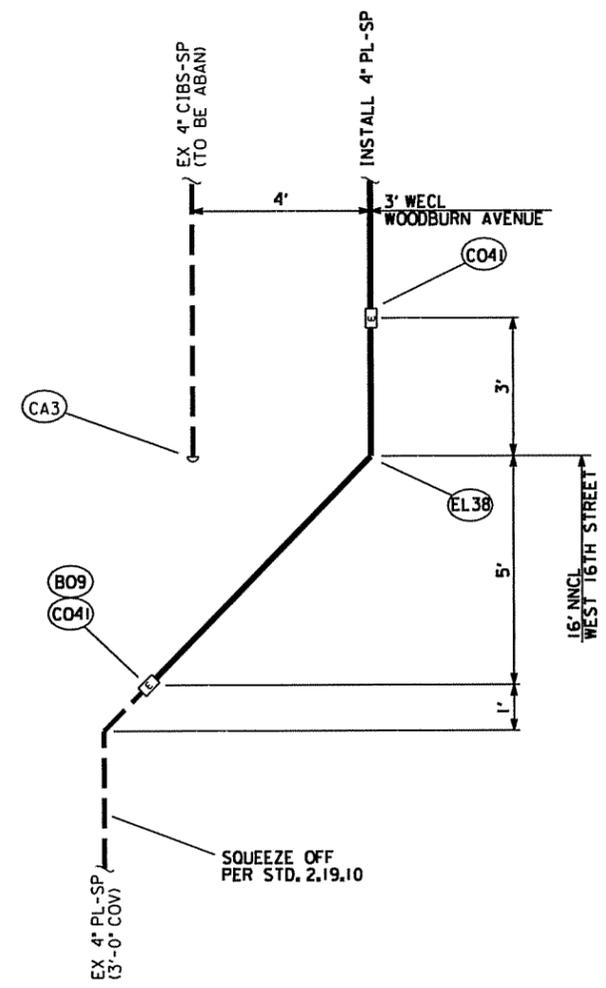


DETAIL "U"
N.T.S.
(FROM SHEET #31)

REVISIONS

SEP.11,07

05 - 8308 - 8

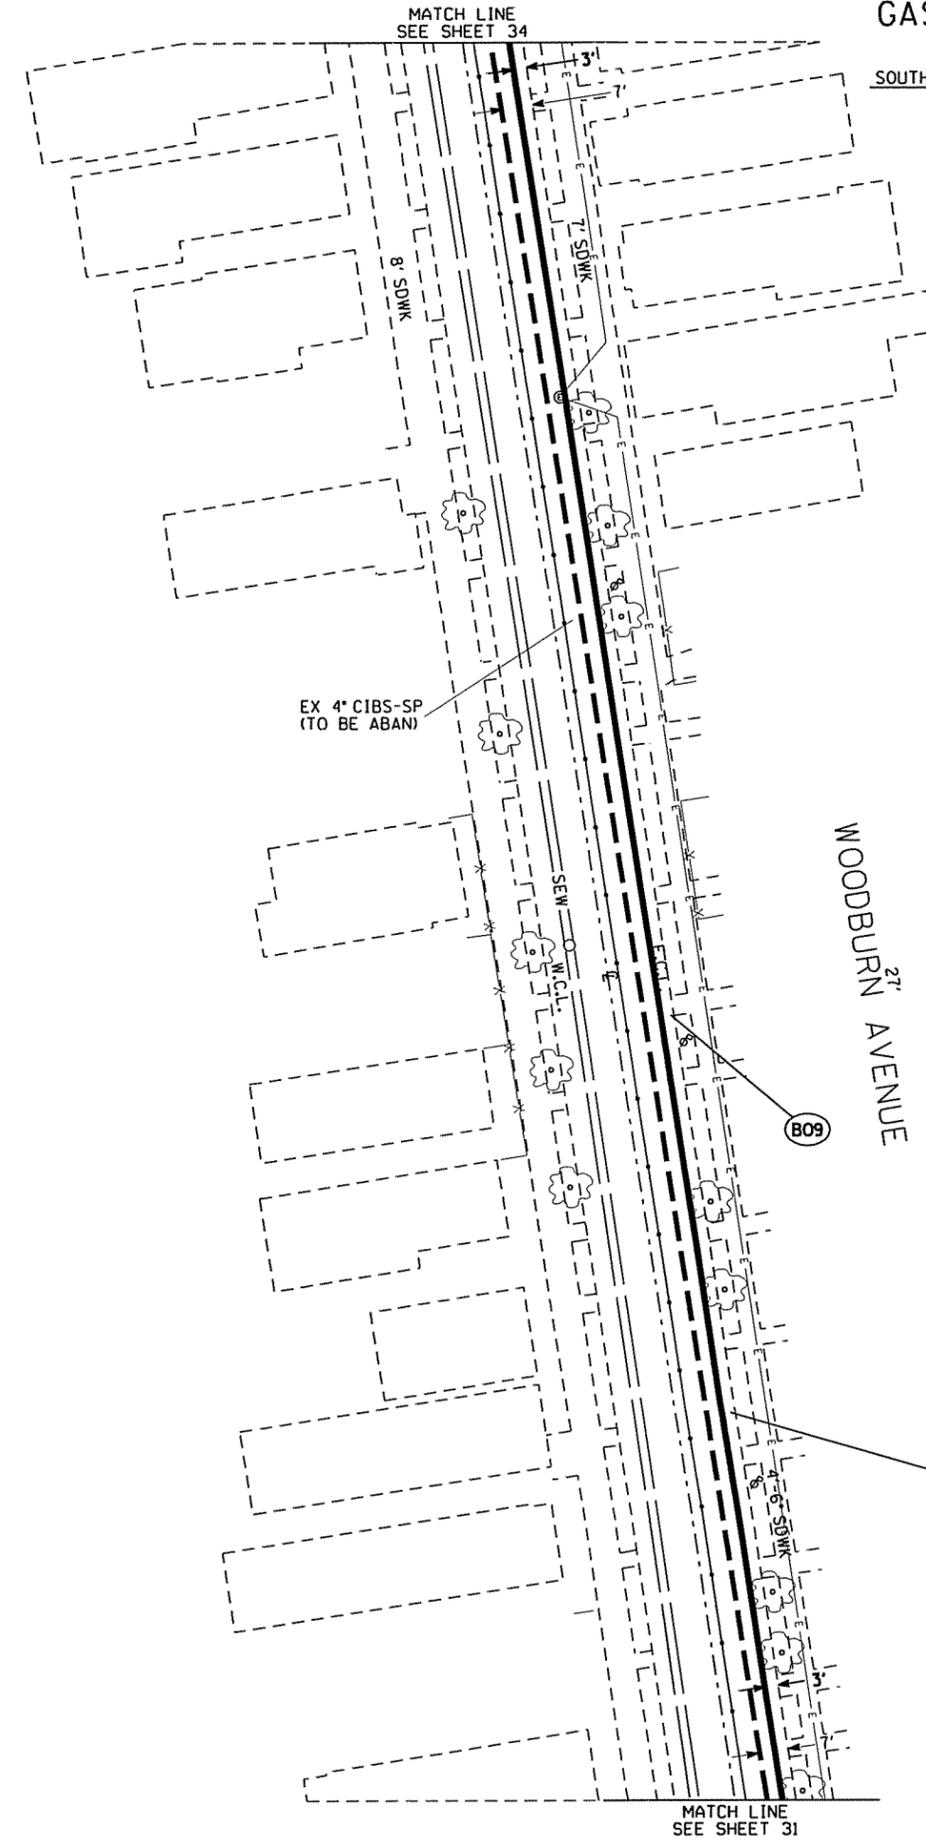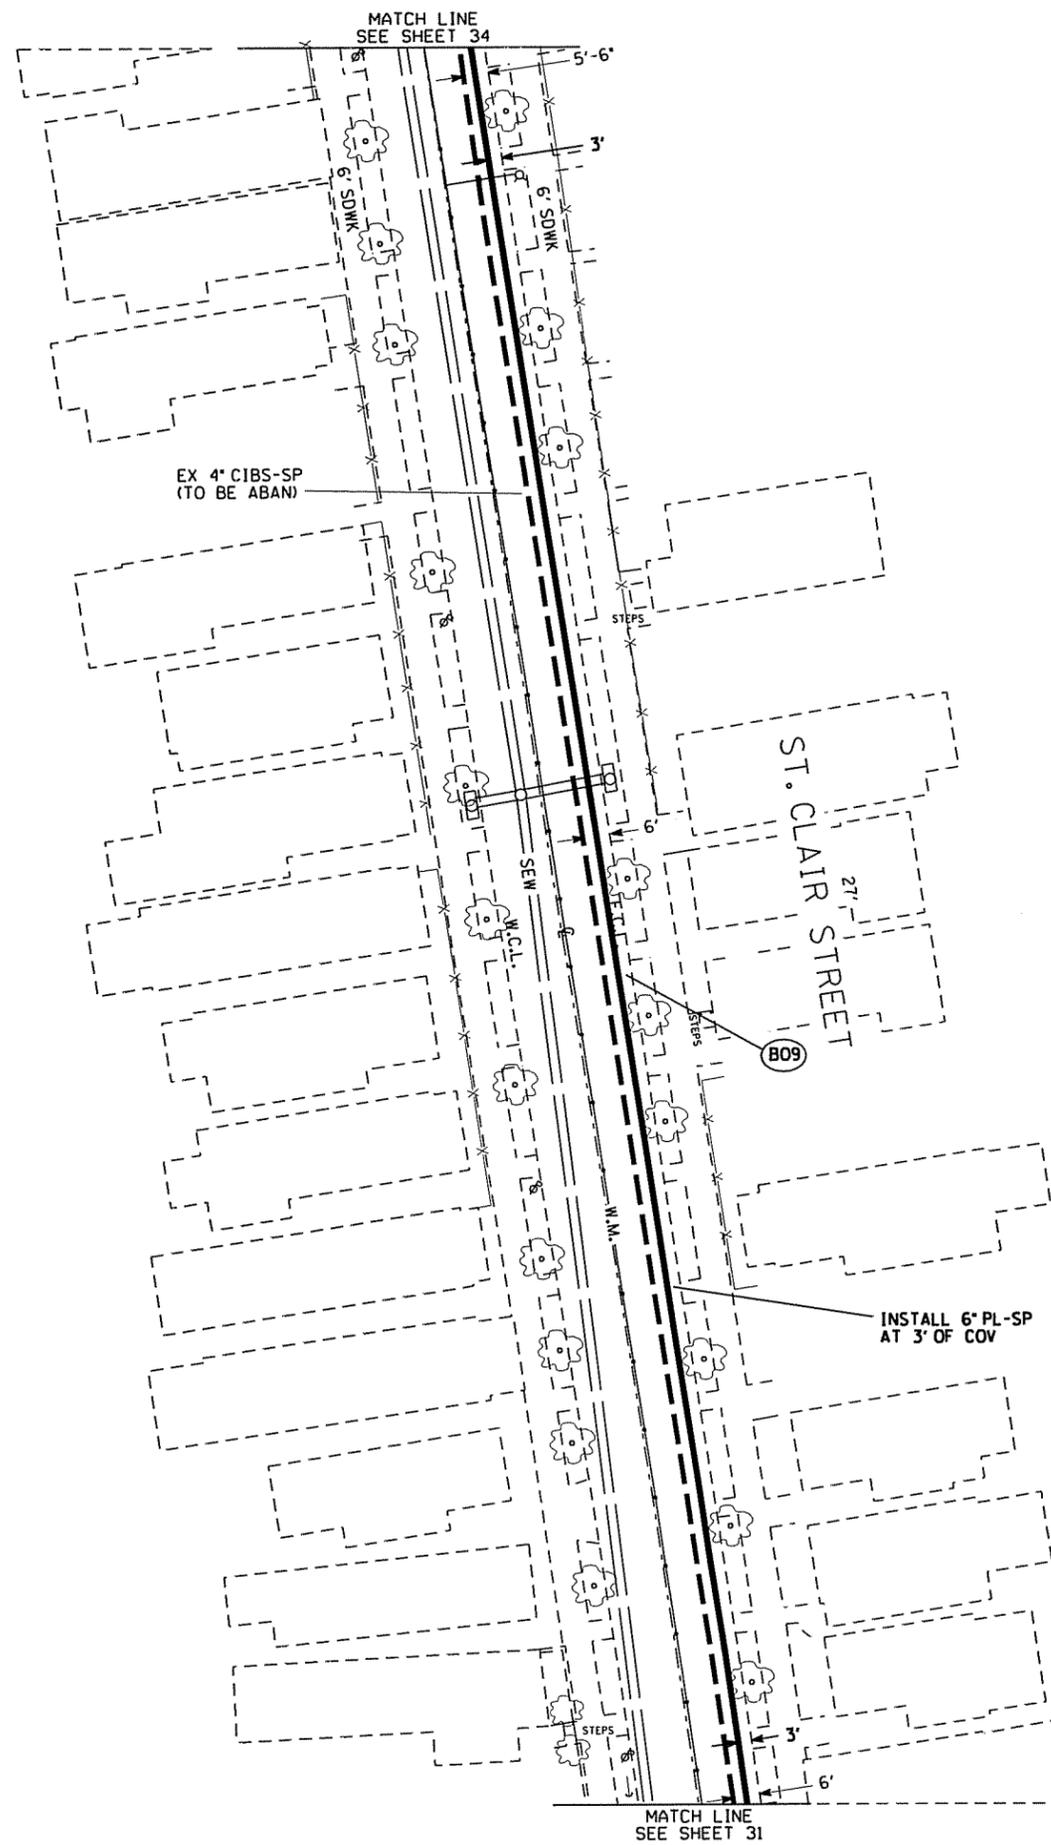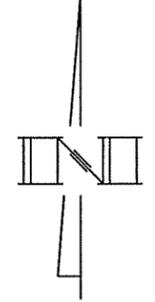

REVISIONS

SEP.11,07


05-8308-8

NOTE: CONVERT EXISTING SP GAS SERVICES TO IP PRESSURE ON LINDEN AVENUE EAST OF WOODBURN AVENUE AND TIE-OVER TO NEW 2" PL-IP MAIN.

35'
LINDEN AVENUE

CONCRETE RESTRAINT BLOCK
INSTALL PER STD. 2.18.40 (2-TE68)

25' EECL
WOODBURN AVENUE

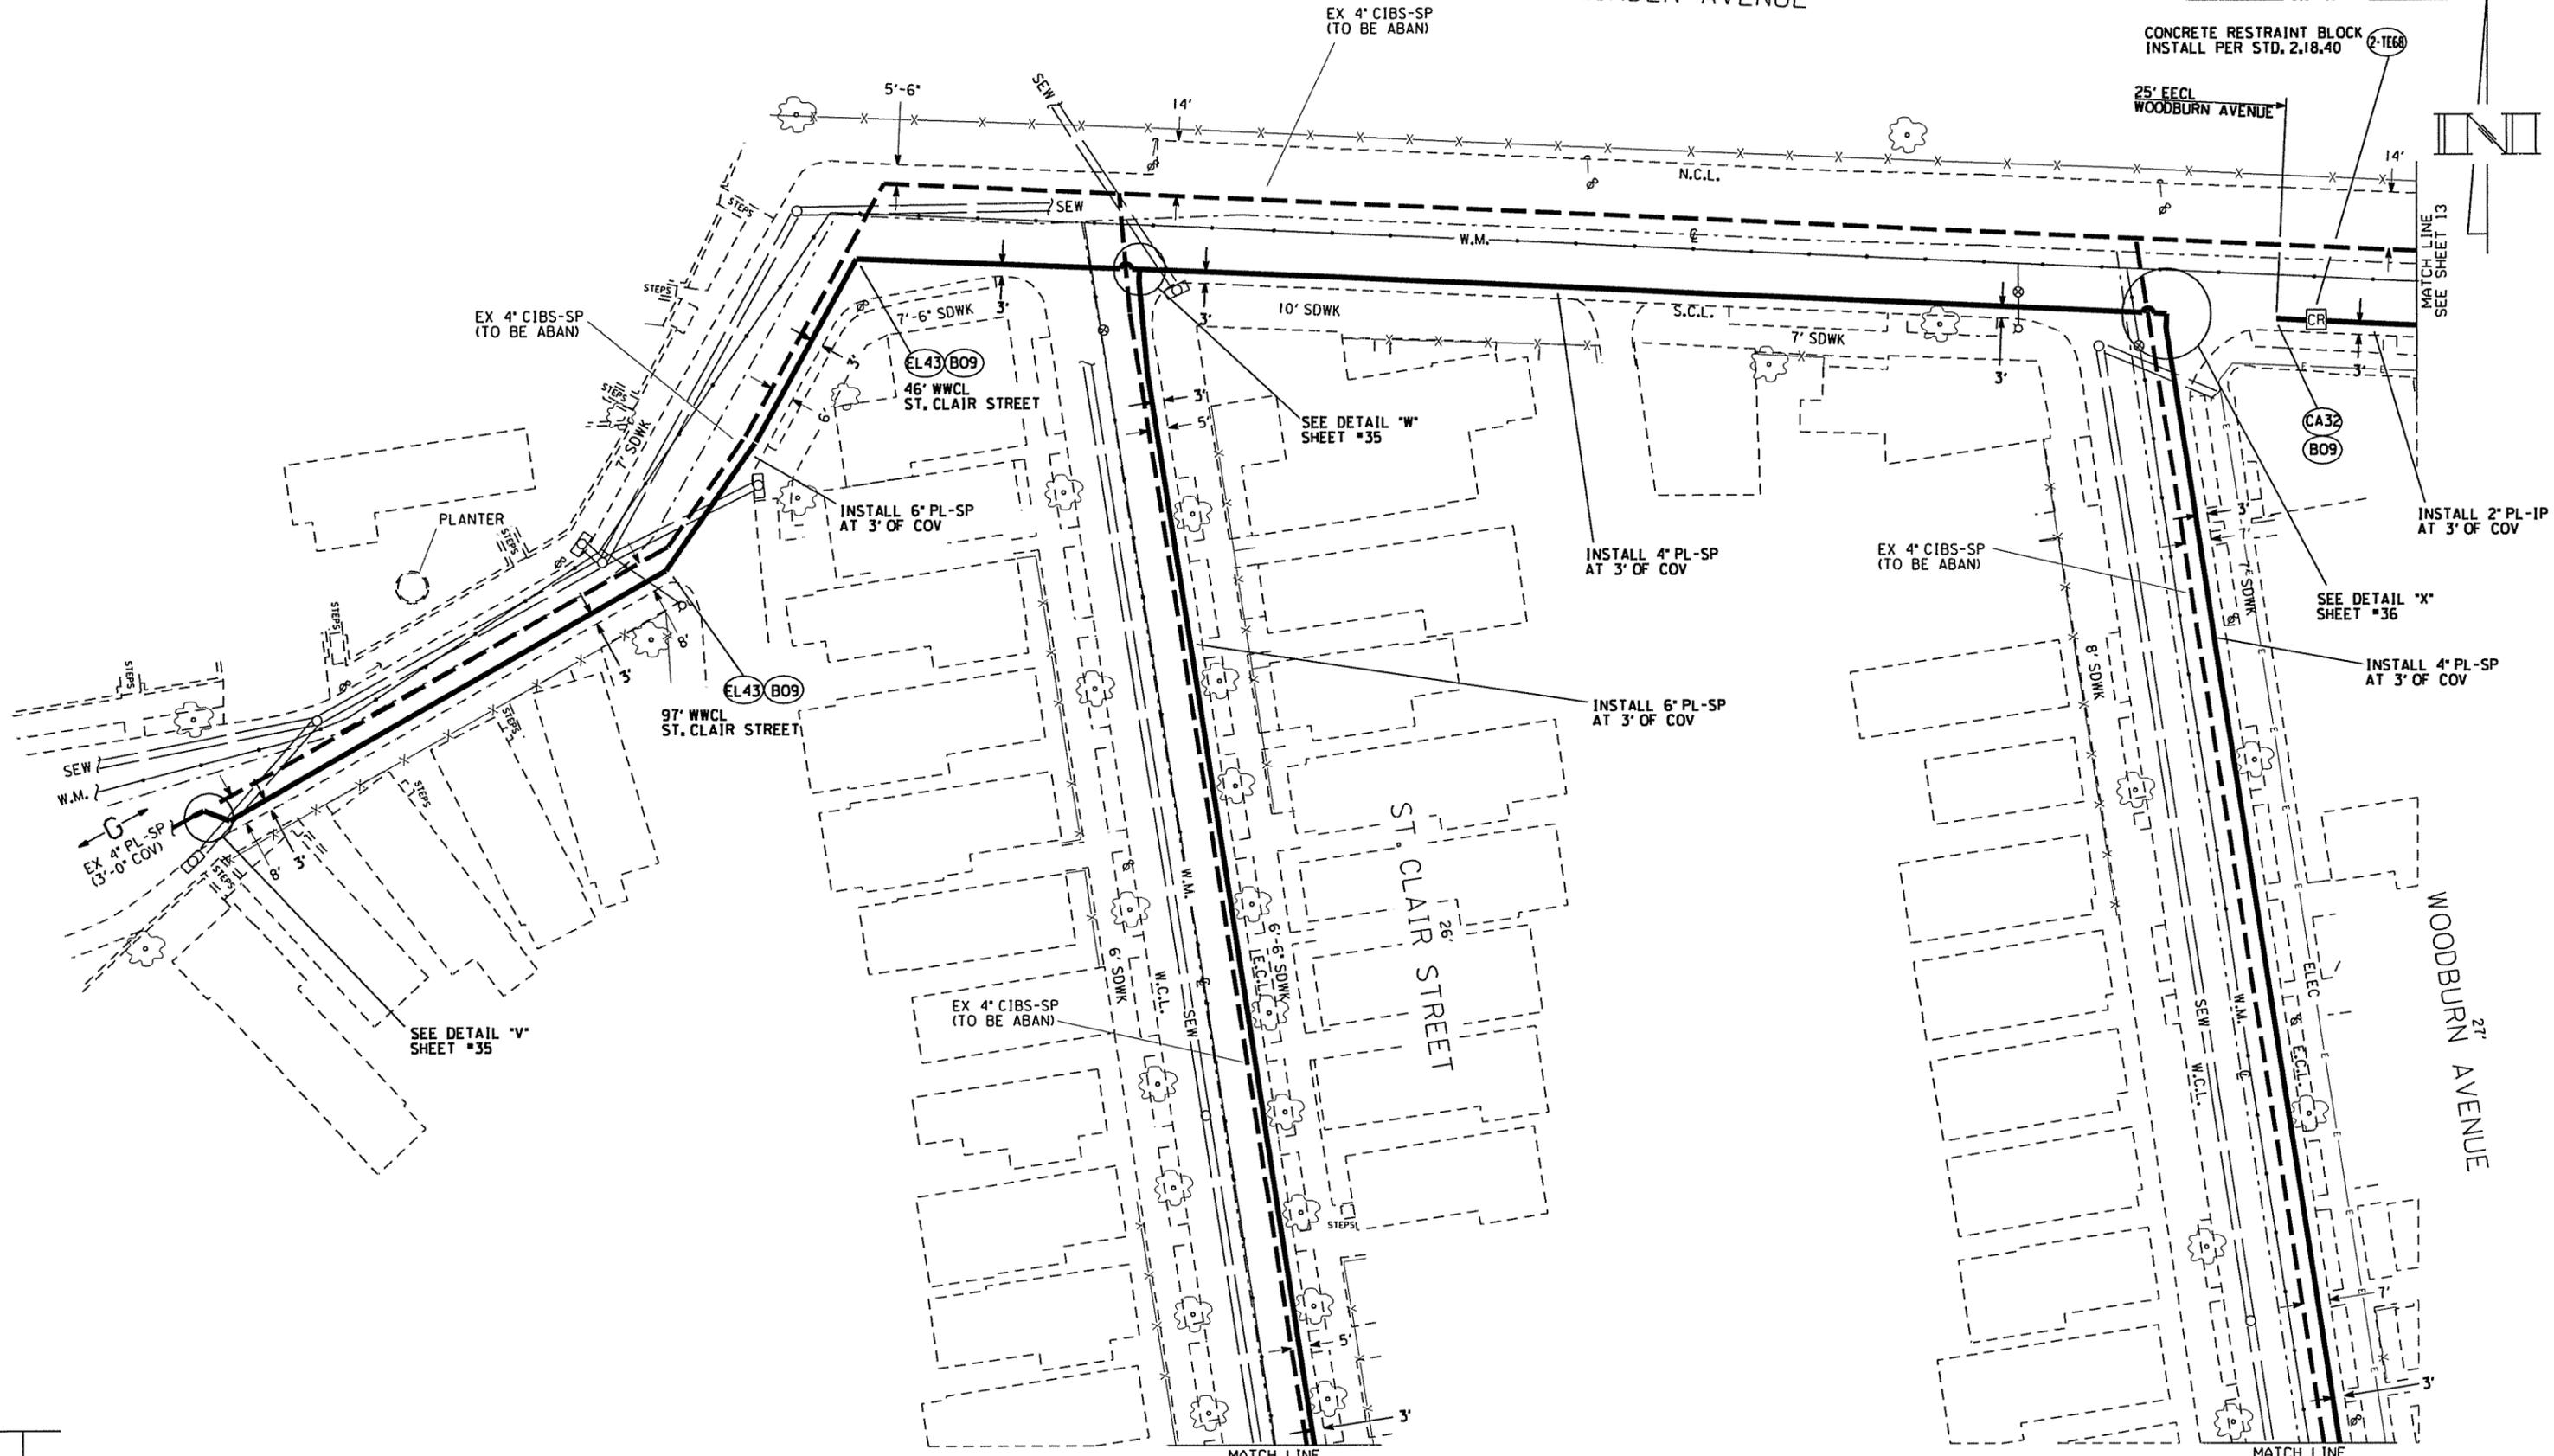

MATCH LINE
SEE SHEET 13



WOODBURN AVENUE
27'

MATCH LINE
SEE SHEET 33


MATCH LINE
SEE SHEET 33

SEP.11,07

REVISIONS

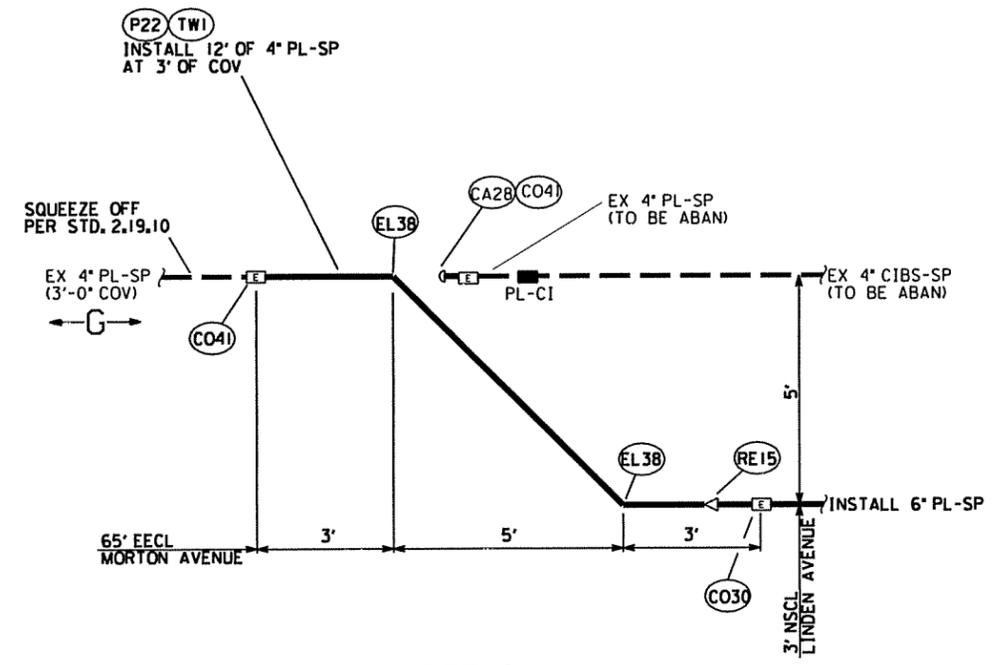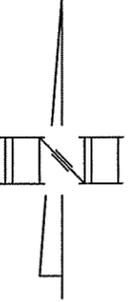

DETAIL "V"
N.T.S.
(FROM SHEET #34)


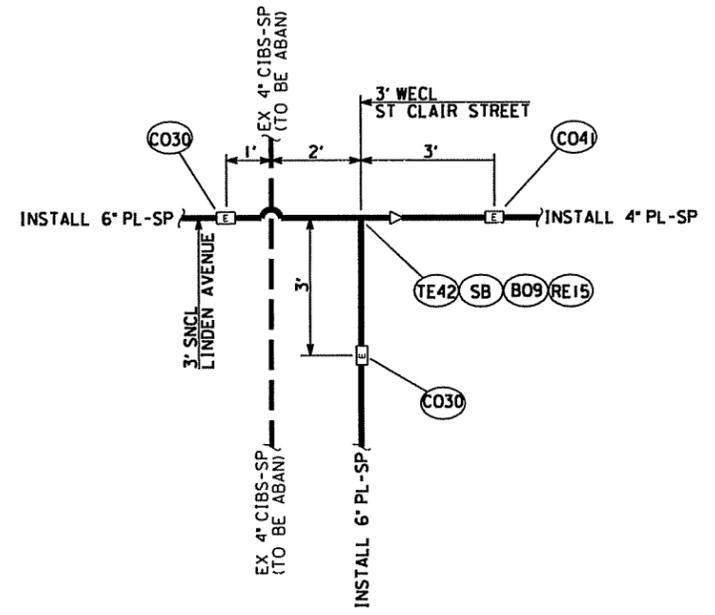


DETAIL "W"
N.T.S.
(FROM SHEET #34)

REVISIONS

SEP.11,07

05-8308-8

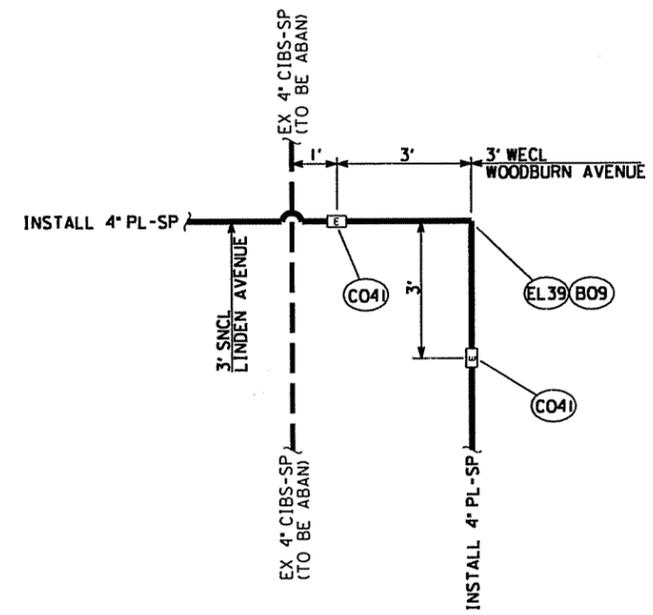
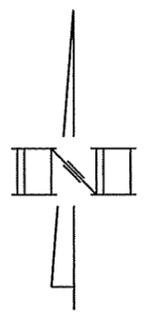


DETAIL "X"
N.T.S.
(FROM SHEET #34)

REVISIONS

SEP.11,07



05-8308-8

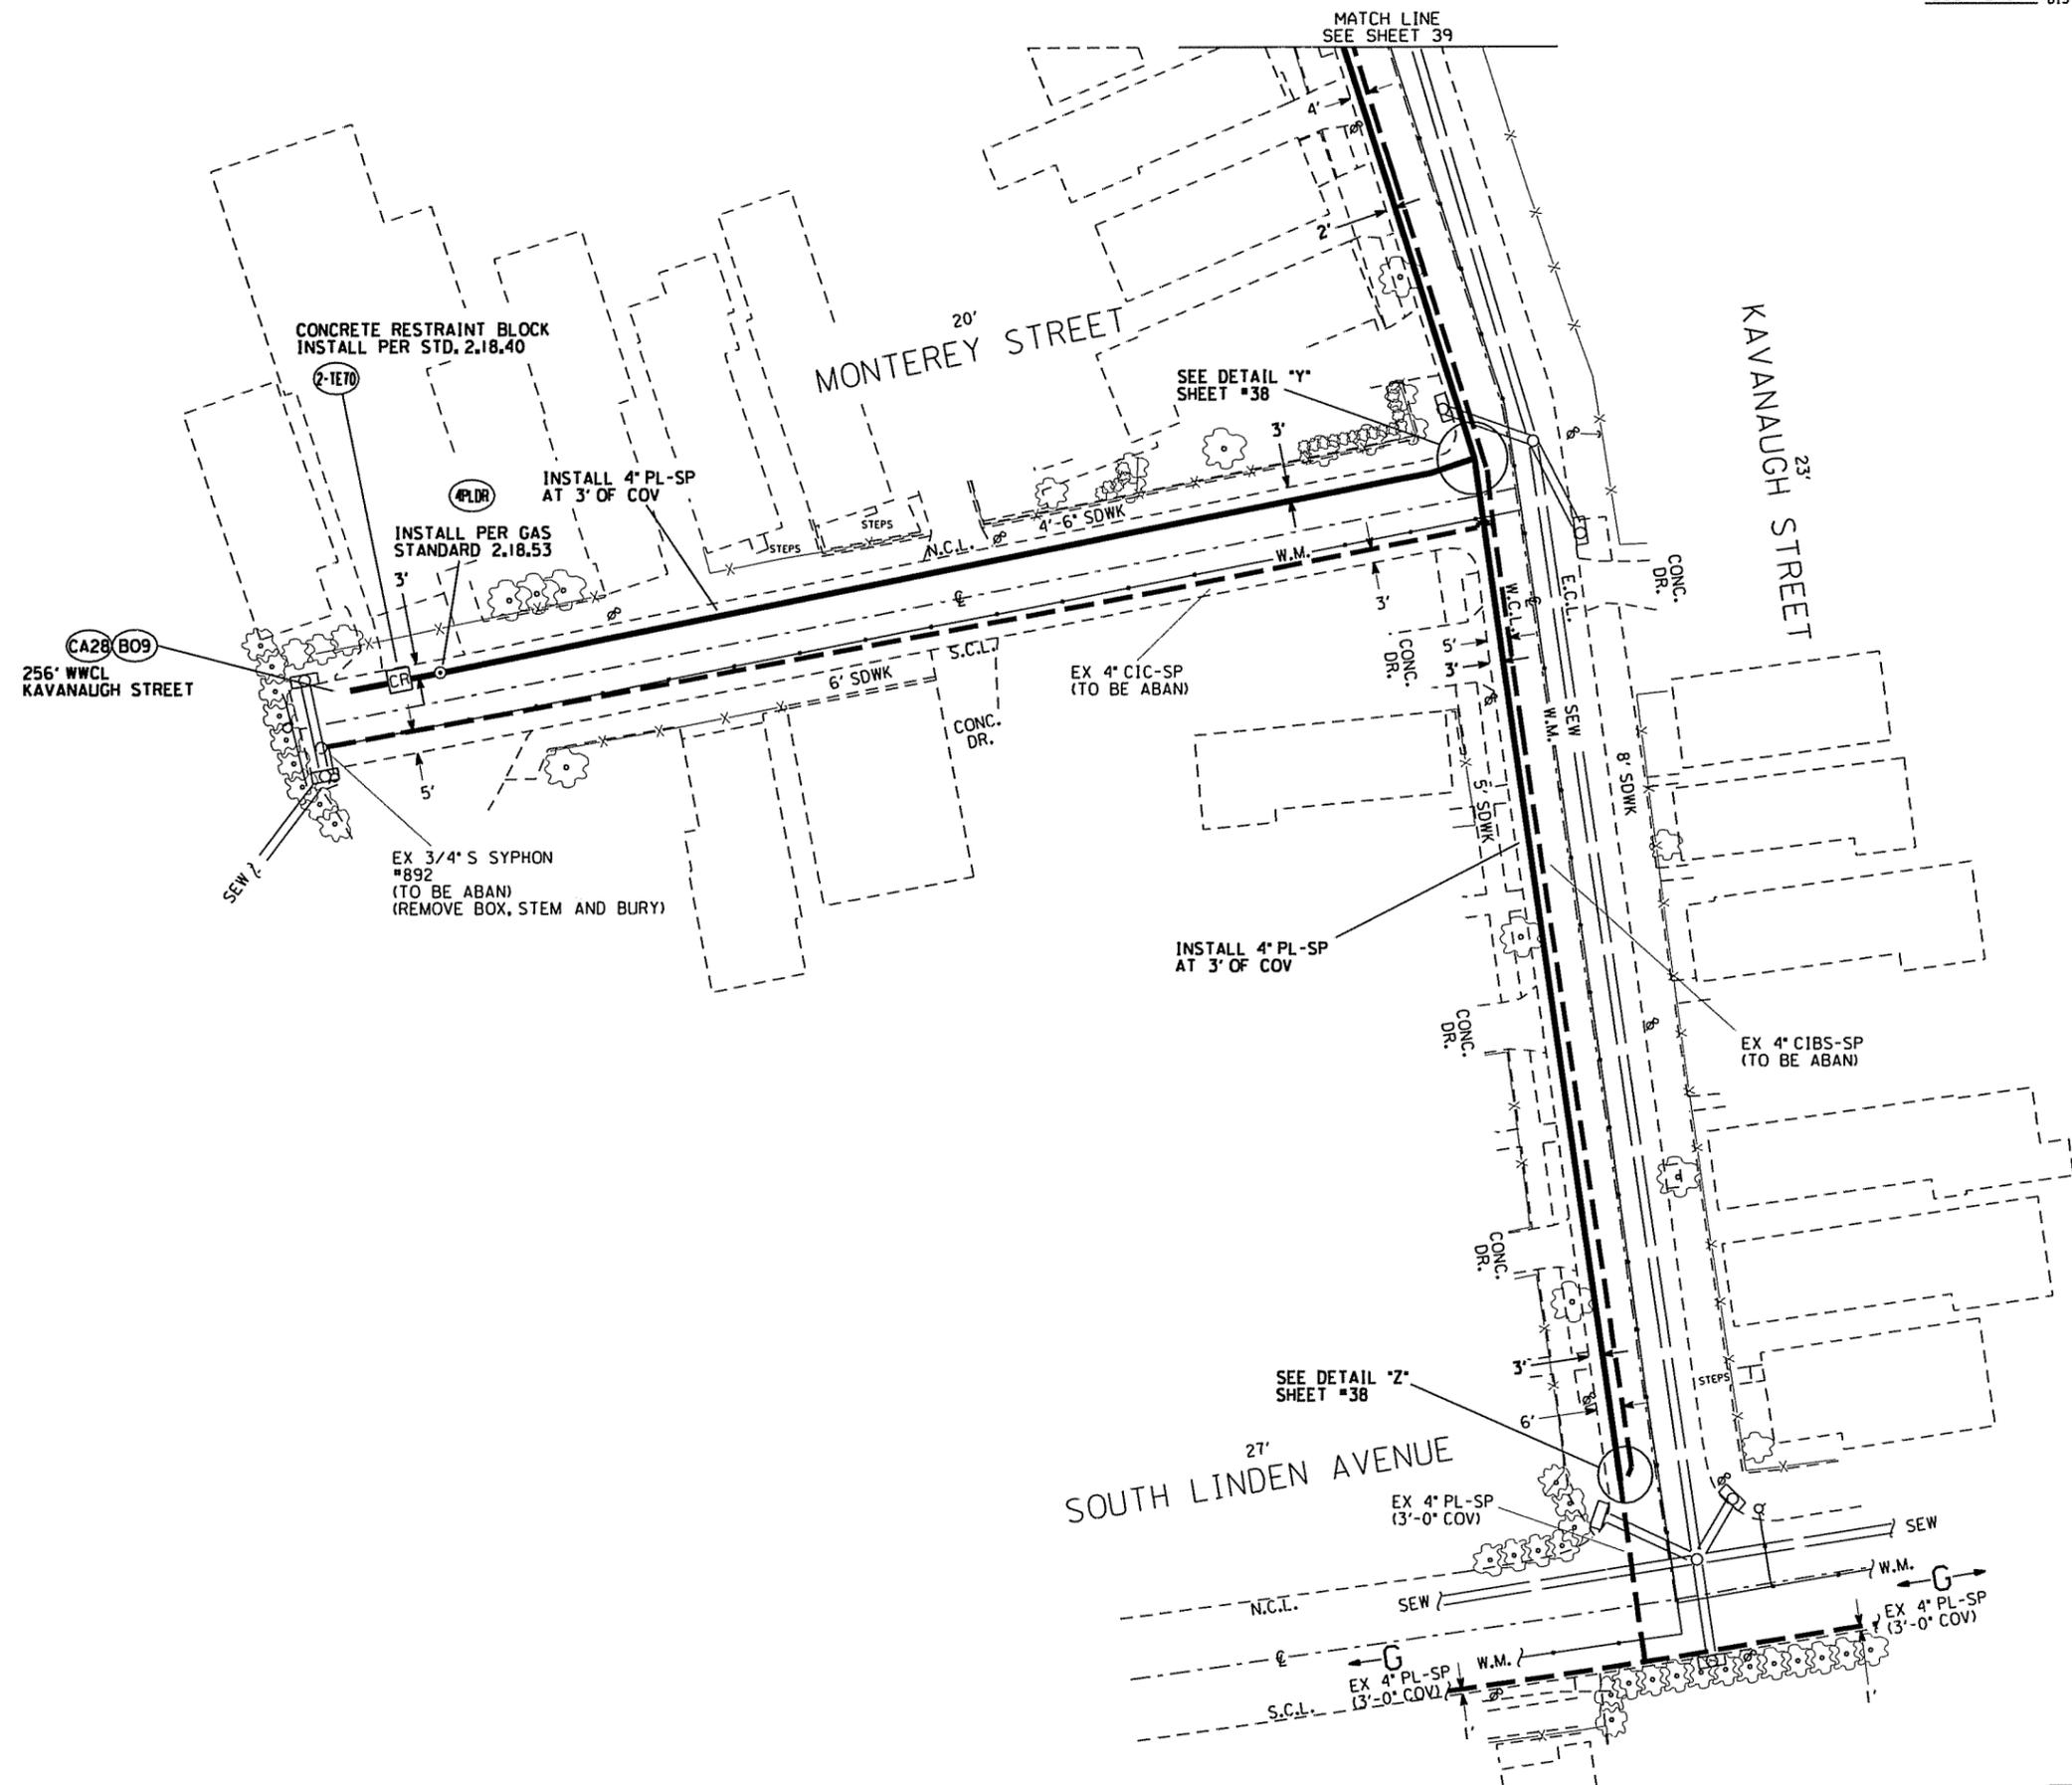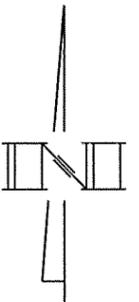


REVISIONS

SEP.11,07

05-8308-8

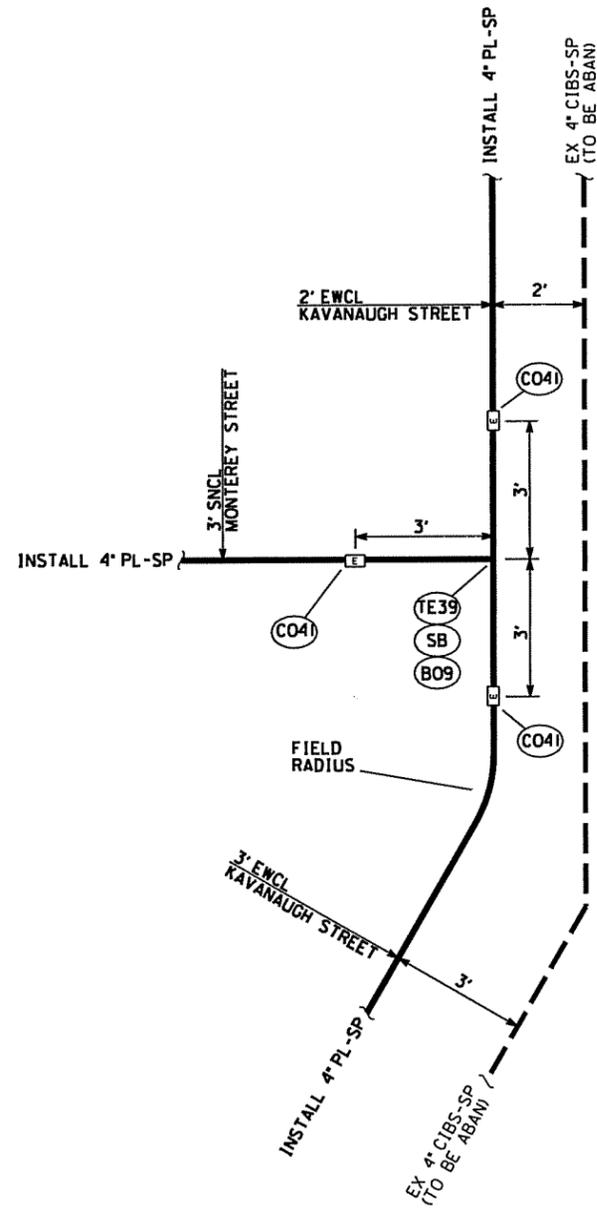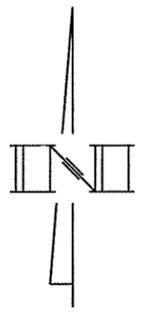

DETAIL "Y"
N.T.S.
(FROM SHEET #37)


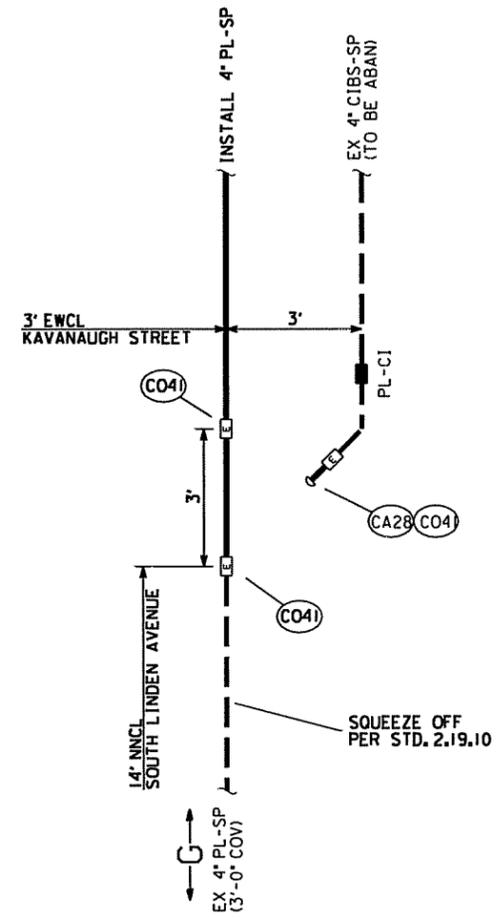


DETAIL "Z"
N.T.S.
(FROM SHEET #37)

REVISIONS

SEP.11,07

05-8308-8

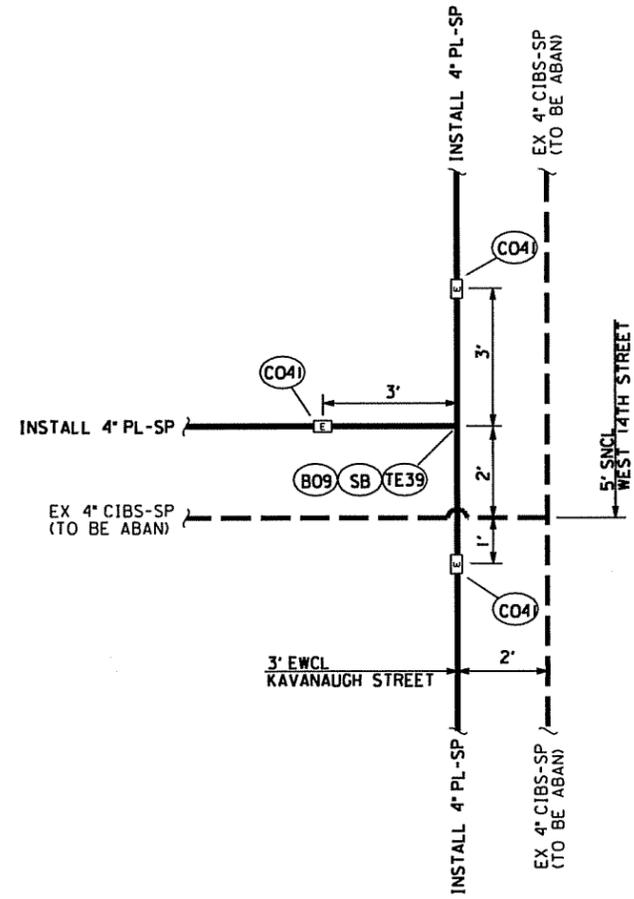
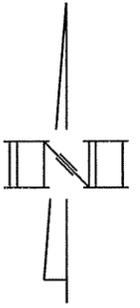


DETAIL "AA"
N.T.S.
(FROM SHEET #39)

REVISIONS

SEP.11,07



05-8308-8

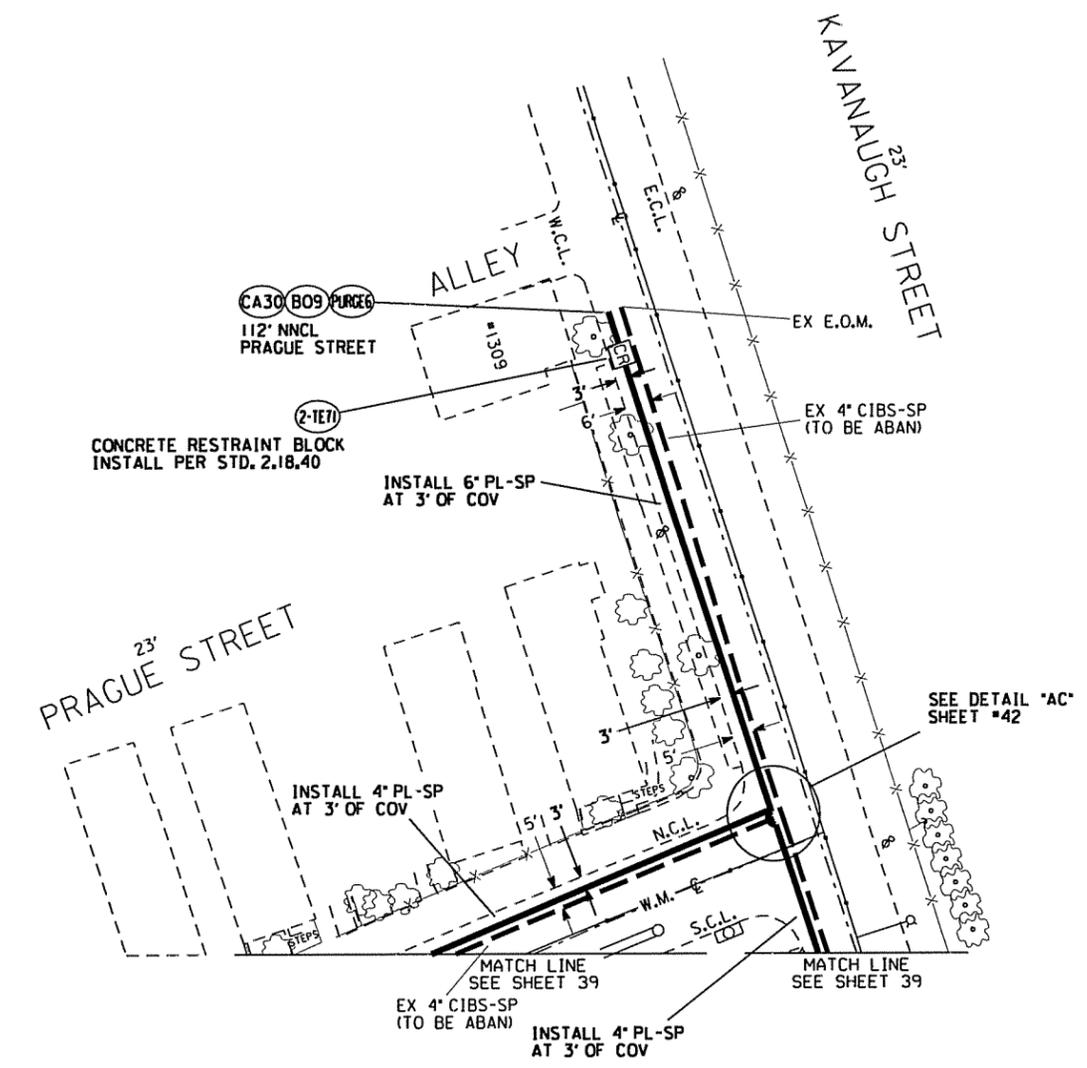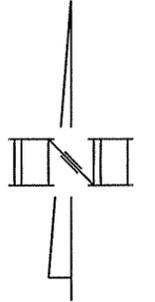

REVISIONS

SEP.11,07

05-8308-8

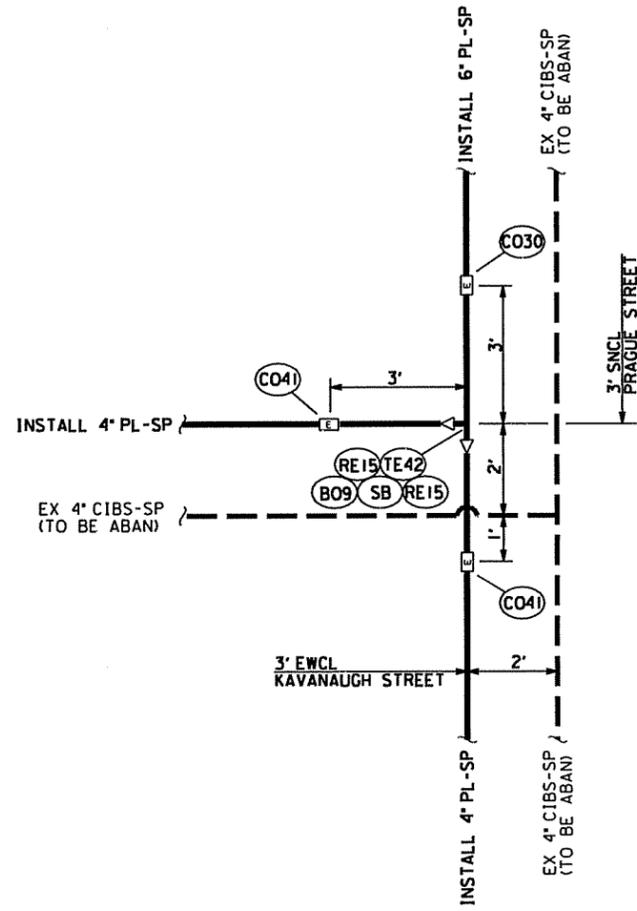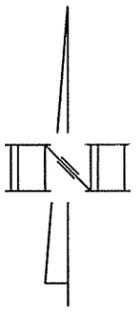



DETAIL "AC"

N.T.S.
(FROM SHEET #41)

REVISIONS

SEP.11,07

05-8308-8

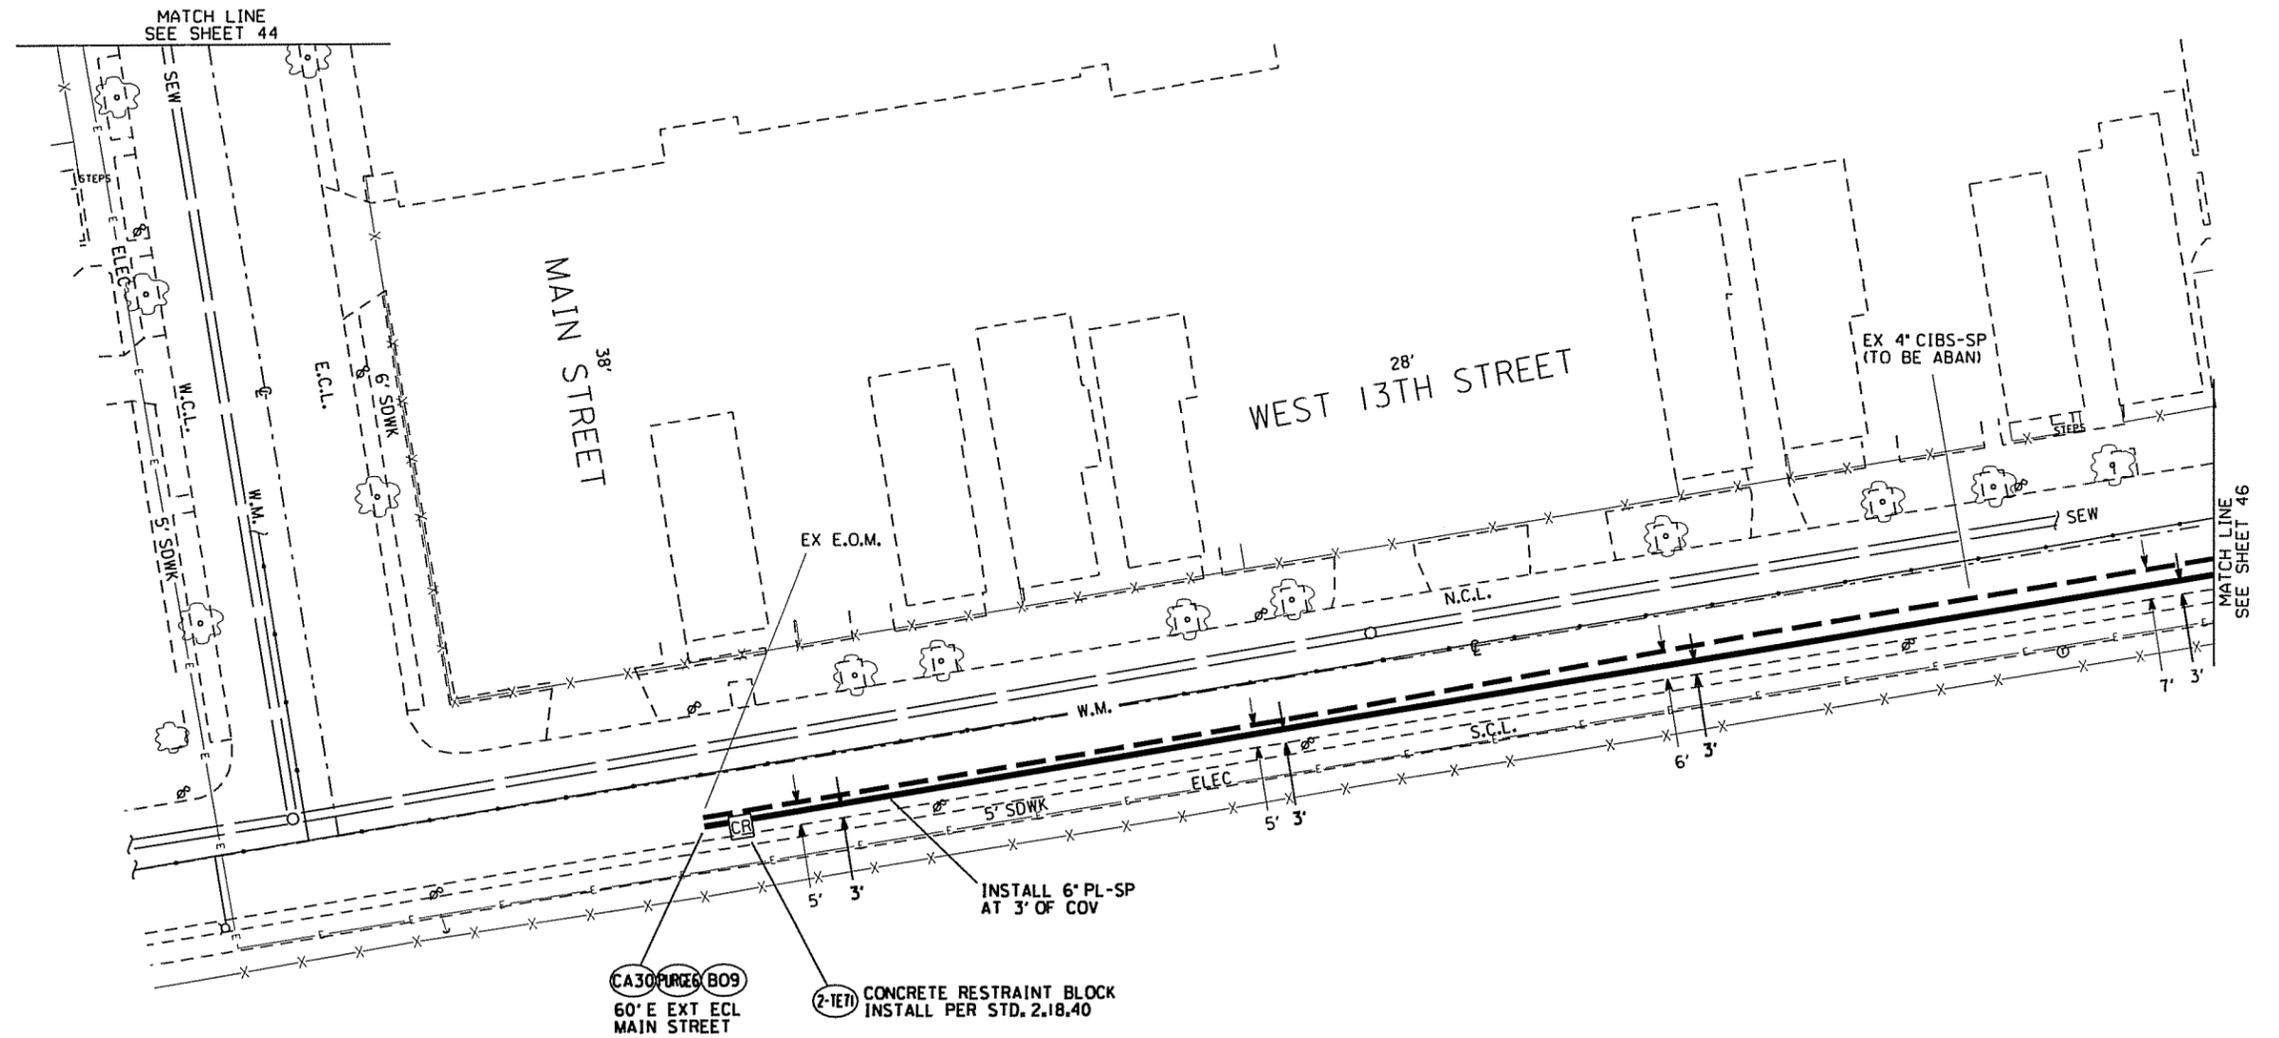
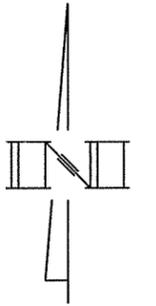


REVISIONS

SEP.11,07

05-8308-8

NOTE: CONVERT EXISTING SP GAS SERVICES TO IP PRESSURE ON WATKINS STREET BETWEEN MAIN STREET AND LEE STREET AND TIE-OVER TO EXISTING 8" PL-IP MAIN.

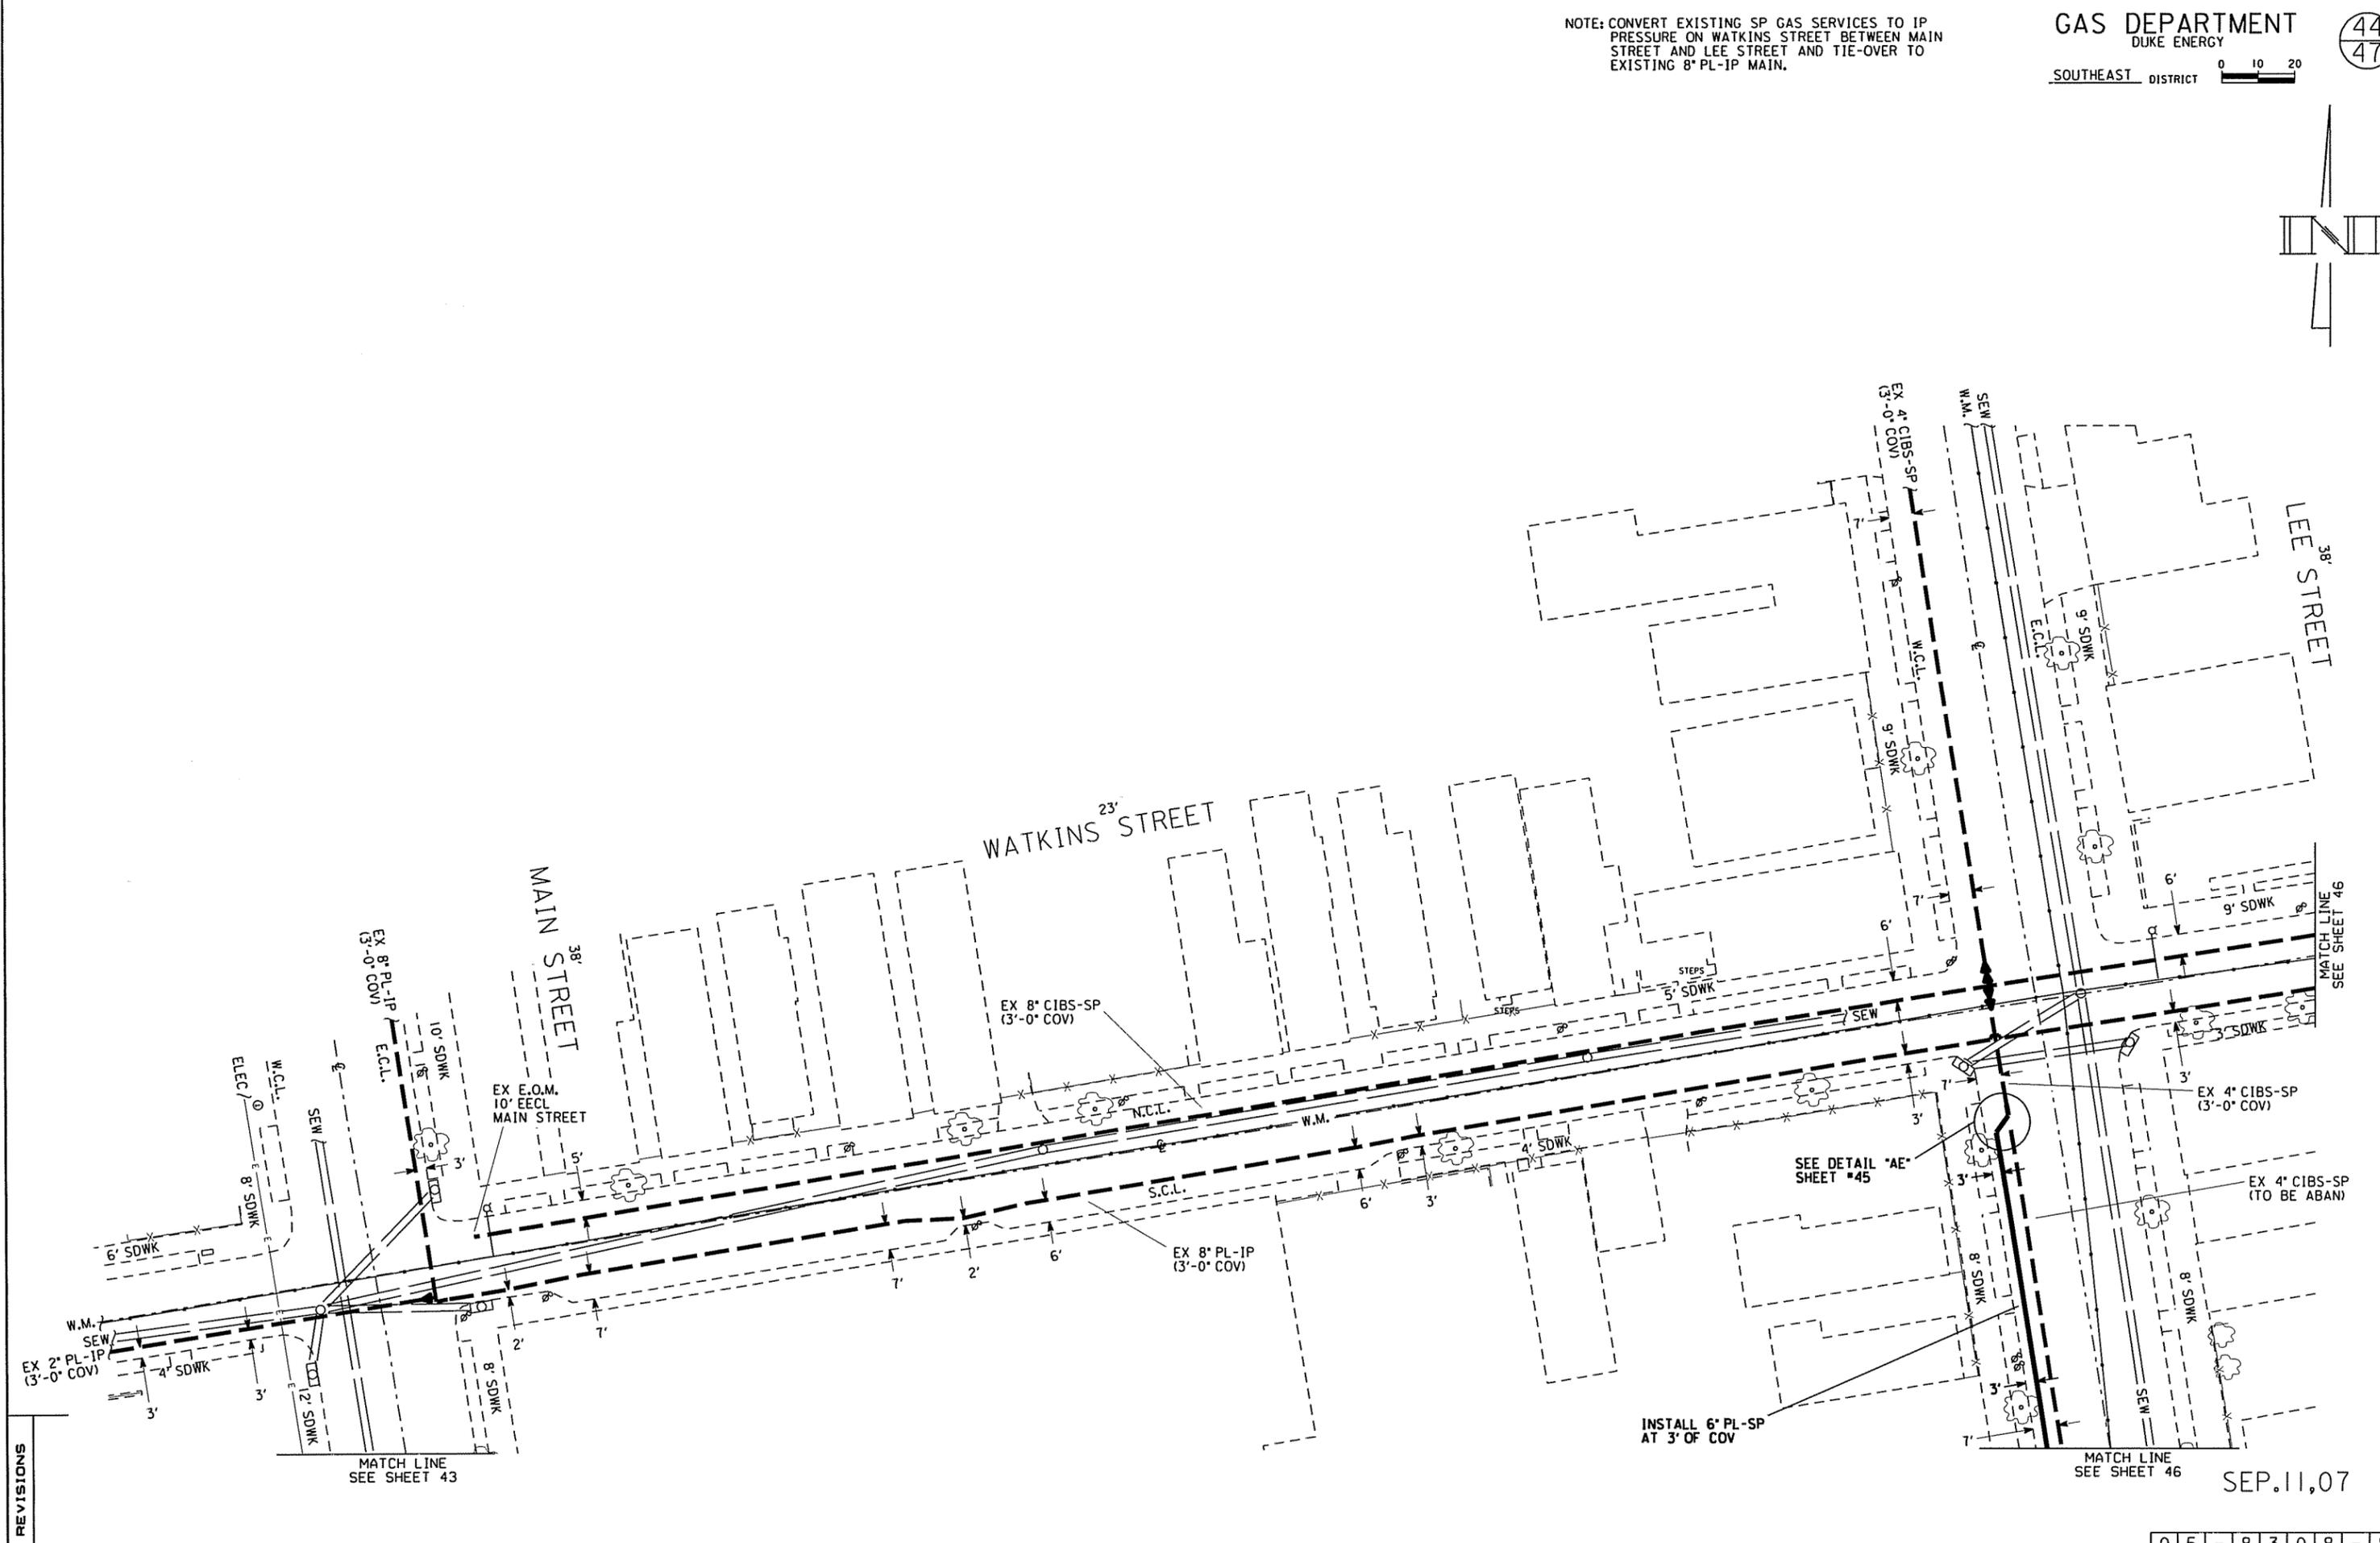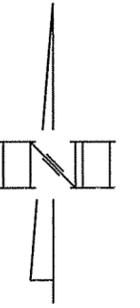

REVISIONS



MATCH LINE
SEE SHEET 43

SEE DETAIL "AE"
SHEET #45

INSTALL 6" PL-SP
AT 3' OF COV

MATCH LINE
SEE SHEET 46


SEP.11.07

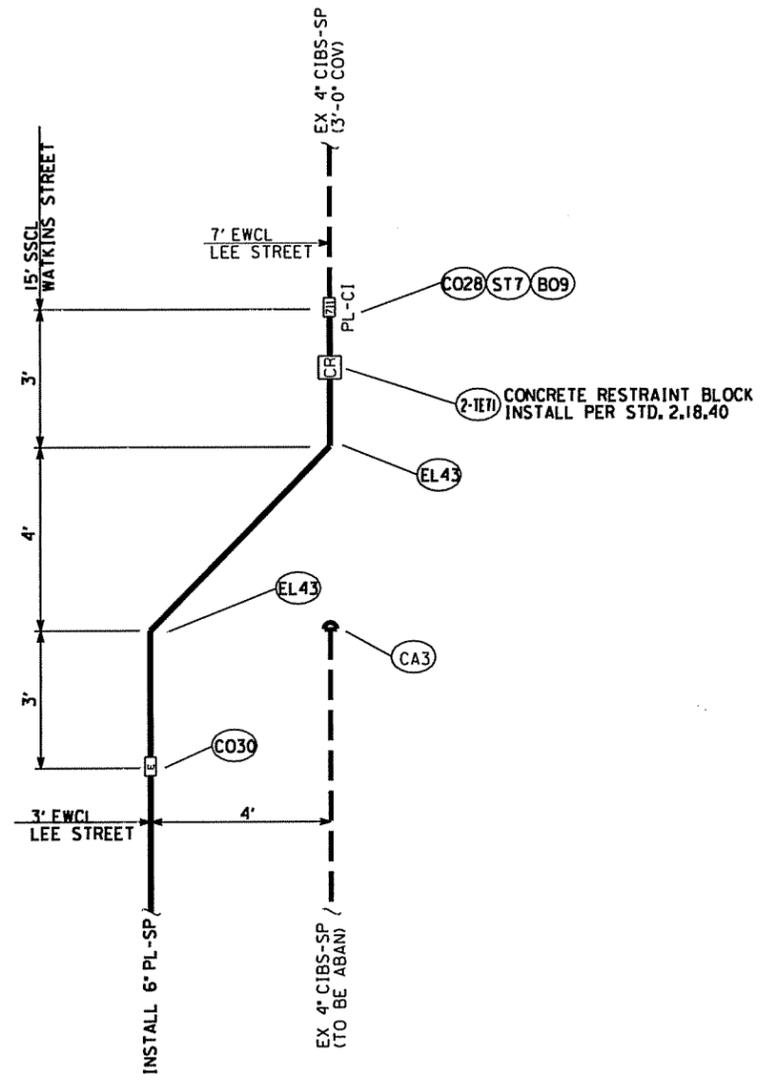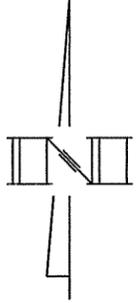


DETAIL "AE"
N.T.S.
(FROM SHEET #44)

REVISIONS

SEP.11,07

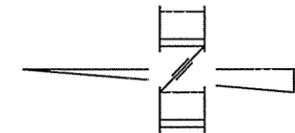


- NOTES:
1. CONVERT EXISTING SP GAS SERVICES TO IP PRESSURE ON WATKINS STREET AND TIE-OVER TO EXISTING 8" PL-IP MAIN.
2. CONVERT EXISTING SP GAS MAIN AND SERVICES ON FISK STREET TO IP PRESSURE.

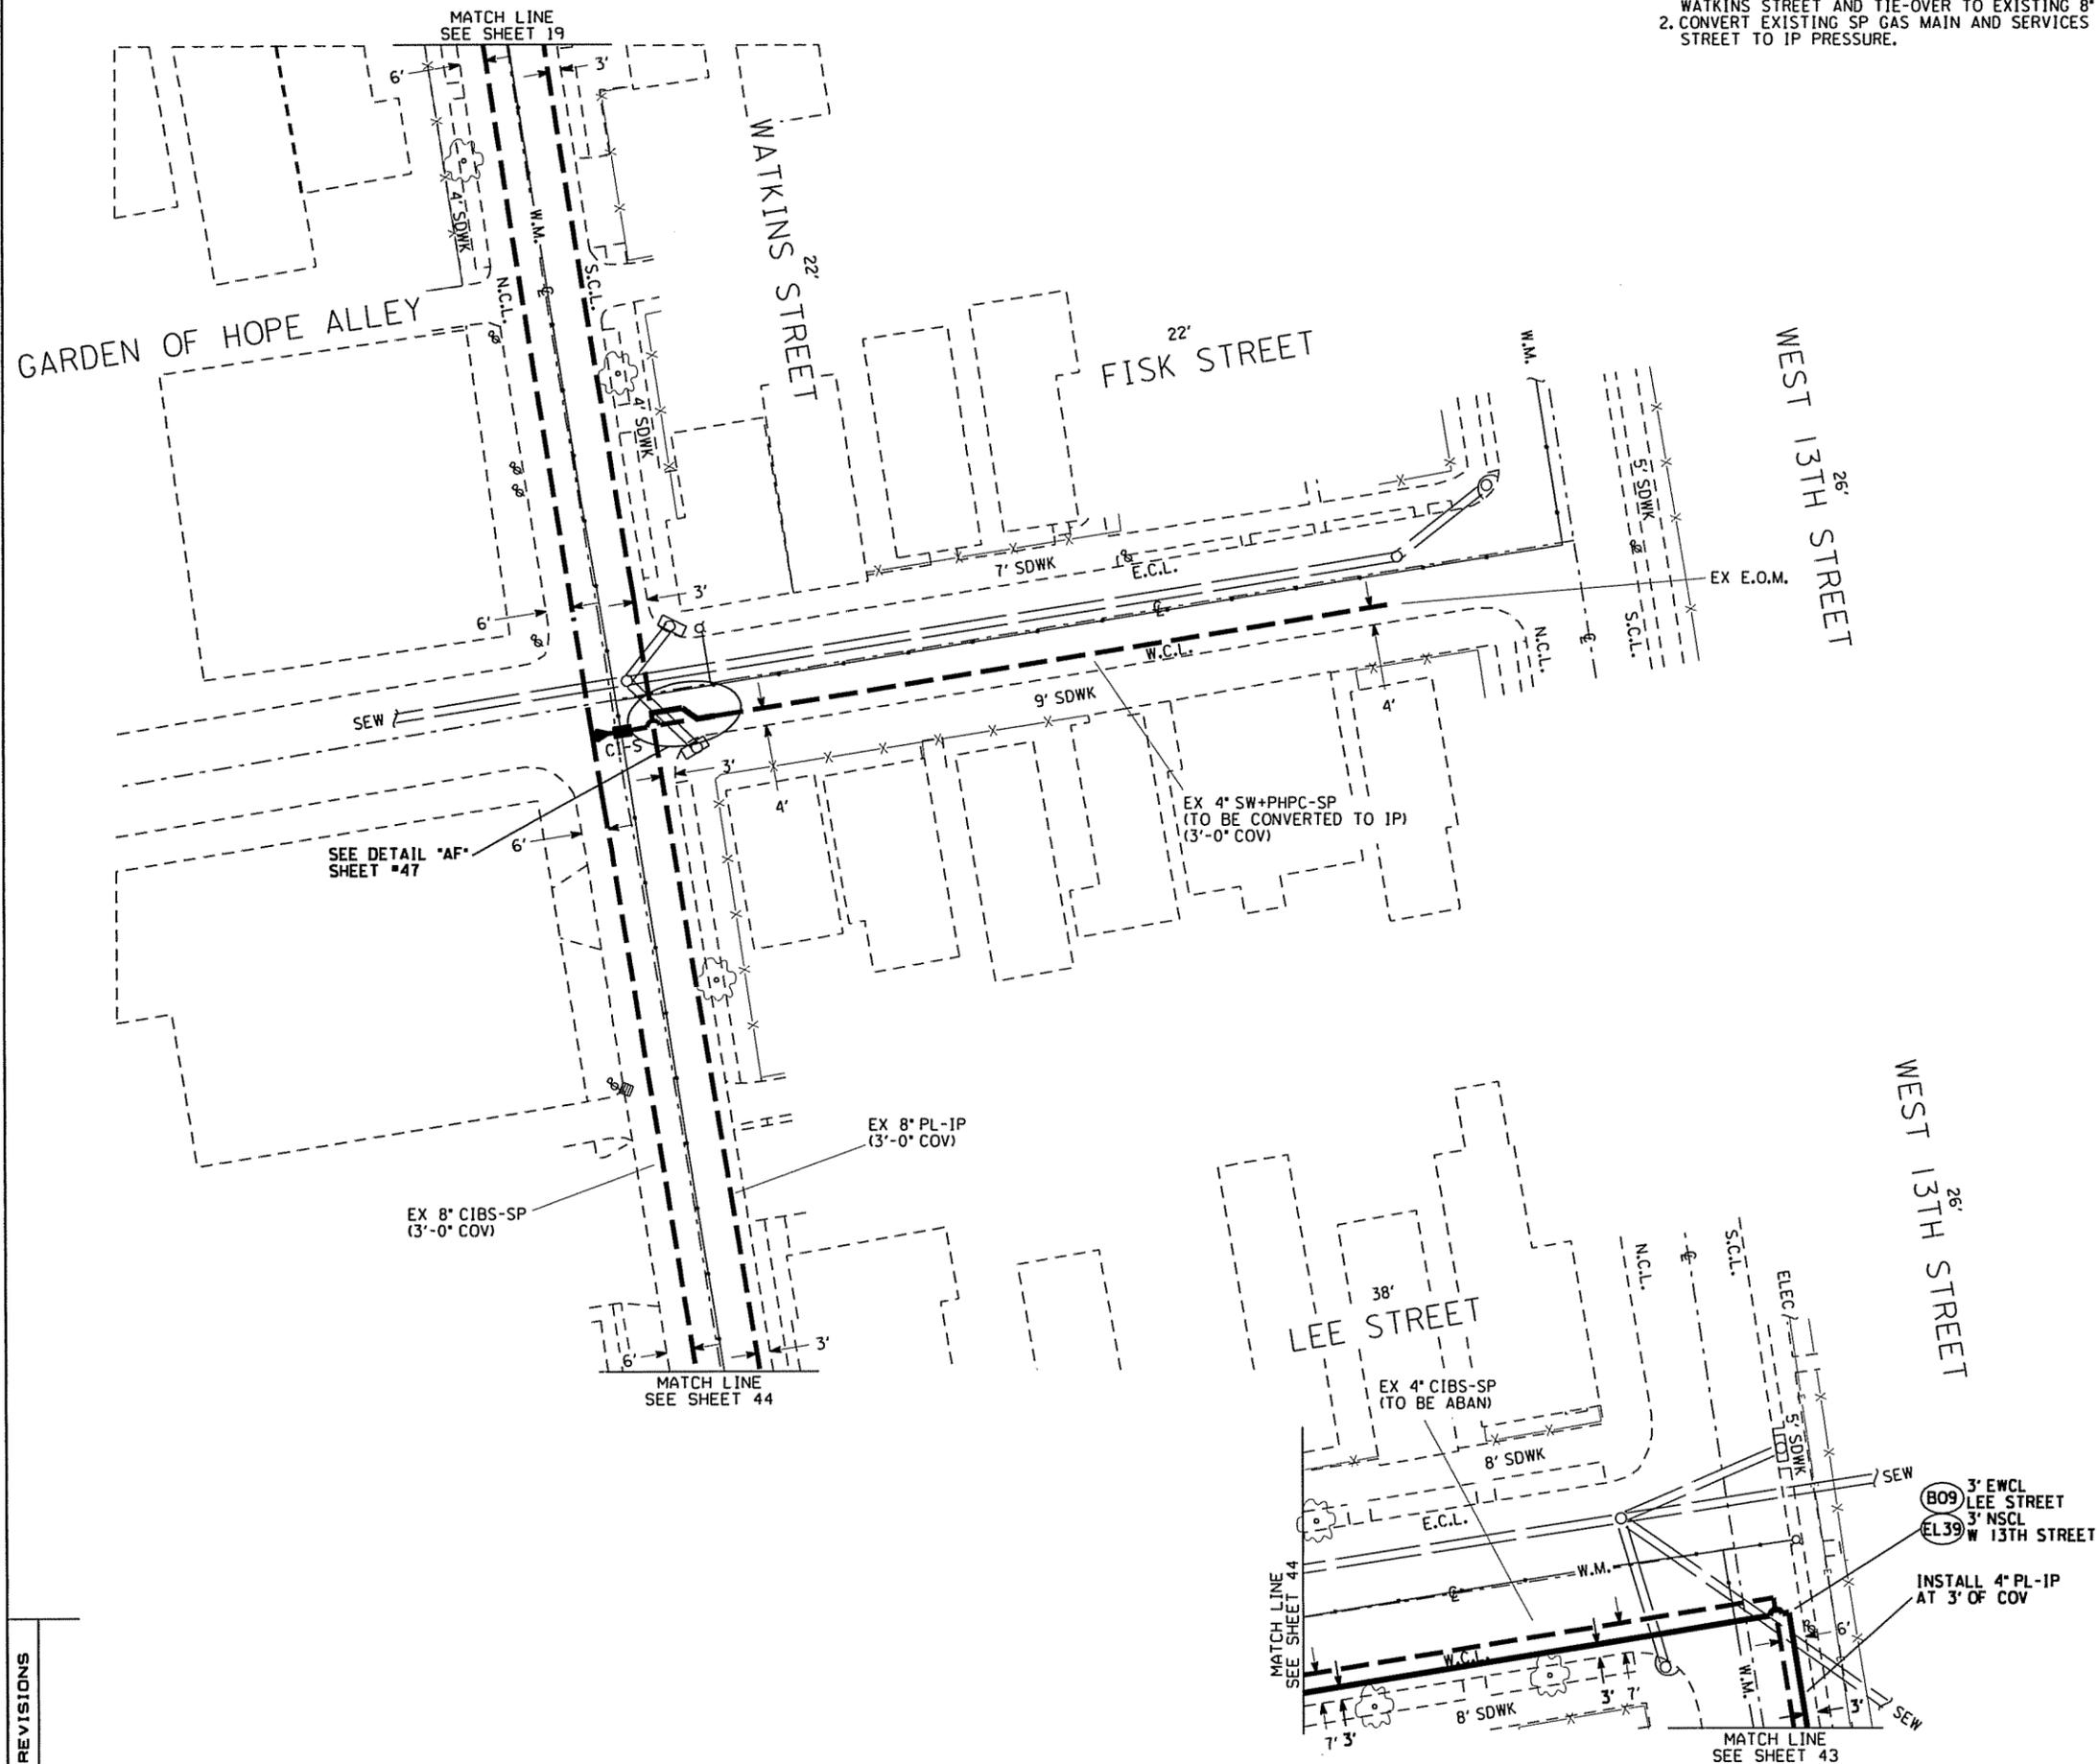

REVISIONS


SEP.11,07

05-8308-8

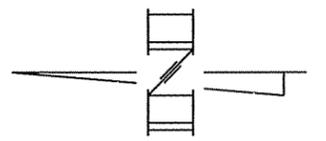

VALVE #	50365	SIZE	4"
MANUFACTURER			
FIG. #	W.O.G./M.O.P.		
GATE	<input type="checkbox"/>	PLUG	<input type="checkbox"/>
OTHER	<input type="checkbox"/>		
TURNS TO OPEN			
LOCATION:			
	FT	IN	
	FT	IN	
	FT	IN	
BOX <input type="checkbox"/> PIT <input type="checkbox"/> COVER AT MAIN	FT	IN	
REMARKS			

NOTE: VALVE TO BE NORMALLY CLOSED UNTIL PRESSURE UPGRADE IS COMPLETED ON BOTH SIDES OF VALVE.

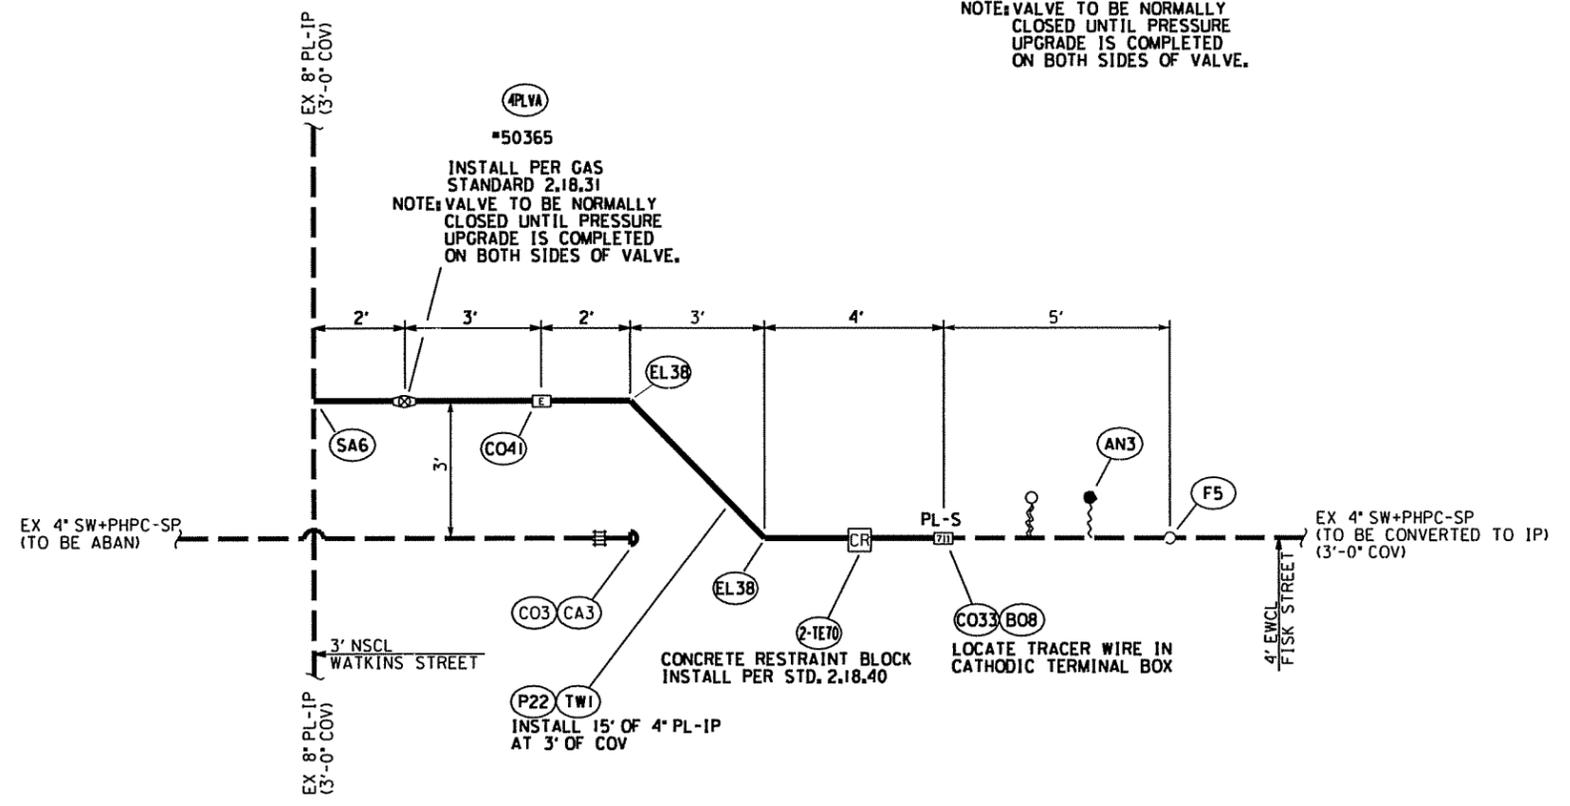

DETAIL "AF"
N.T.S.
(FROM SHEET #46)

REVISIONS

SEP.11.07