


APPALACHIAN WIRELESS
 101 TECHNOLOGY TRAIL
 IVEL, KY. 41642
 PROPOSED TOWER SITE
 WHITAKER TR NR BLACKKEY IN LETCHER CO KY

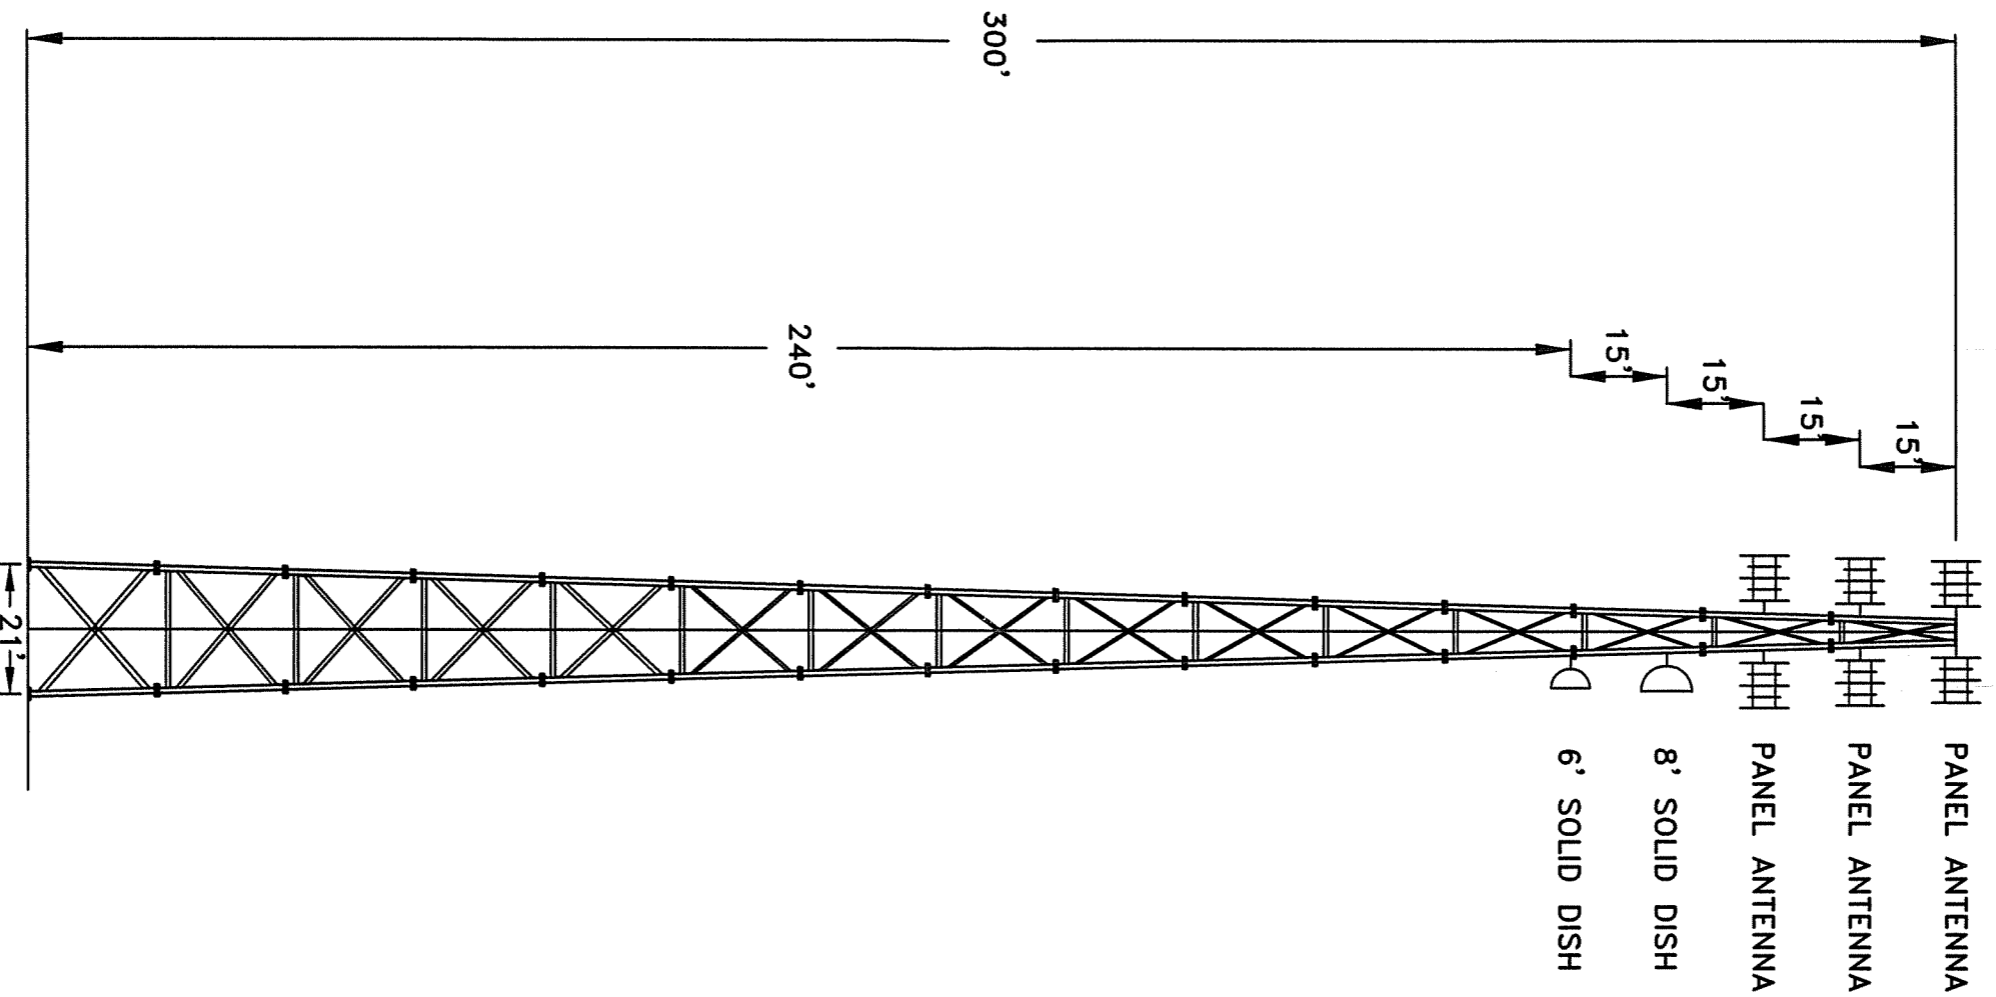


GRAPHIC SCALE




THIS IS A VERTICAL PROFILE SKETCH OF THE TOWER INDICATING THE PROPOSED ANTENNA AND DISH ELEVATIONS. NO DESIGN CRITERIA WAS CONSIDERED IN THE PREPARATION OF THIS DRAWING.

02/24/08

VERTICAL PROFILE SKETCH

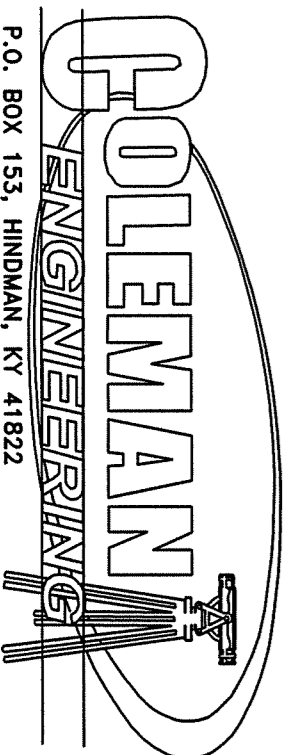

P.O. BOX 153, HINDMAN, KY 41822

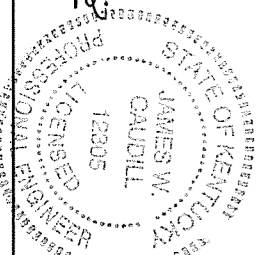

JAMES W. CAUDILL P.E. 12305 2-24-08 DATE