

COMMONWEALTH OF KENTUCKY  
BEFORE THE PUBLIC SERVICE COMMISSION

In the Matter of:

ELECTRONIC APPLICATION OF KENTUCKY	)	
UTILITIES COMPANY FOR AUTHORIZATION	)	CASE NO.
OF CHANGES IN SERVICE TERRITORY	)	2020-00319
WITH CLARK ENERGY COOPERATIVE, INC.	)	

COMMISSION STAFF'S FIRST REQUEST FOR INFORMATION  
TO KENTUCKY UTILITIES COMPANY

Kentucky Utilities Company (KU), pursuant to 807 KAR 5:001, is to file with the Commission an electronic version of the following information. The information requested herein is due within 14 days of the date of this request. The Commission directs KU to the Commission's March 16, 2020 and March 24, 2020 Orders in Case No. 2020-00085<sup>1</sup> regarding filings with the Commission. The Commission expects the original documents to be filed with the Commission within 30 days of the lifting of the current state of emergency. All responses in paper medium shall be appropriately bound, tabbed, and indexed. Electronic documents shall be in portable document format (PDF), shall be searchable, and shall be appropriately bookmarked.

Each response shall include the name of the witness responsible for responding to the questions related to the information provided. Each response shall be answered under oath or, for representatives of a public or private corporation or a partnership or association or a governmental agency, be accompanied by a signed certification of the

---

<sup>1</sup> Case No. 2020-00085, *Electronic Emergency Docket Related to the Novel Coronavirus COVID-19* (Ky. PSC Mar. 16, 2020), Order at 5–6. Case No. 2020-00085, *Electronic Emergency Docket Related to the Novel Coronavirus COVID-19* (Ky. PSC Mar. 24, 2020), Order at 1–3.

preparer or the person supervising the preparation of the response on behalf of the entity that the response is true and accurate to the best of that person's knowledge, information, and belief formed after a reasonable inquiry.

KU shall make timely amendment to any prior response if KU obtains information that indicates the response was incorrect when made or, though correct when made, is now incorrect in any material respect. For any request to which KU fails or refuses to furnish all or part of the requested information, KU shall provide a written explanation of the specific grounds for its failure to completely and precisely respond.

Careful attention shall be given to copied material to ensure that it is legible. When the requested information has been previously provided in this proceeding in the requested format, reference may be made to the specific location of that information in responding to this request. When applicable, the requested information shall be separately provided for total company operations and jurisdictional operations. When filing a paper containing personal information, KU shall, in accordance with 807 KAR 5:001, Section 4(10), encrypt or redact the paper so that personal information cannot be read.

1. In the January 31, 2005 final Order for Case No. 2004-00382,<sup>2</sup> the Commission ordered that KU file the following:

A copy of the Fieldstone Estates Subdivision map reflecting the agreed-upon amended territorial boundary in Phase 1 shall be attached to the Commission's official territorial boundary map identified as the Richmond North USGS Topo Map.

---


<sup>2</sup> Case No. 2004-00382, *Application of Clark Energy Cooperative, Inc. to Amend Service Territory With Kentucky Utilities Company at Fieldstone Estates Subdivision* (Ky. PSC Jan. 31, 2005).

The northings and eastings for the proposed service boundary on that map agree with the ones in the written agreement submitted as part of Case 2004-00382. A copy of the map from Case No. 2004-00382 is attached as Appendix A with this request for information. There are some northings and eastings on the map that define the existing service area boundary. This is a more exact definition of the existing service area boundary than one on the 1:24,000 Richmond North USGS Topo Map quadrant map signed in 1995; therefore, this is the definition of the existing electric service area boundary that should be used for this proceeding. As illustrated in the attached map in Appendix B, Magnolia Pointe is located along the northern part of the existing line and Ash Park begins along the southern part of the line defined by Case No. 2004-00382. Confirm that the existing electric service area boundary is the one defined in map filed in Case No. 2004-00382.

2. Provide a new map and new coordinates for Magnolia Pointe that incorporate the existing service area boundary from Case No. 2004-00382 that is signed and dated by both companies.

3. Provide a new map and new coordinates for Ash Park that incorporate the existing service area boundary from Case No. 2004-00382 that is signed and dated by both companies.

4. If the description of the boundaries for Magnolia Pointe or Ash Park change in terms of the lots involved, revise the description.

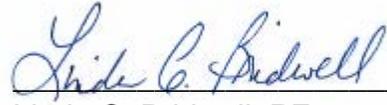

Linda C. Bridwell, PE  
Executive Director  
Public Service Commission  
P.O. Box 615  
Frankfort, KY 40602

DATED JAN 05 2021




cc: Parties of Record

Case No. 2020-00319

APPENDIX A

APPENDIX TO A REQUEST FOR INFORMATION OF THE KENTUCKY  
PUBLIC SERVICE COMMISSION IN CASE NO. 2020-00319 DATED JAN 05 2021

ONE PAGE TO FOLLOW

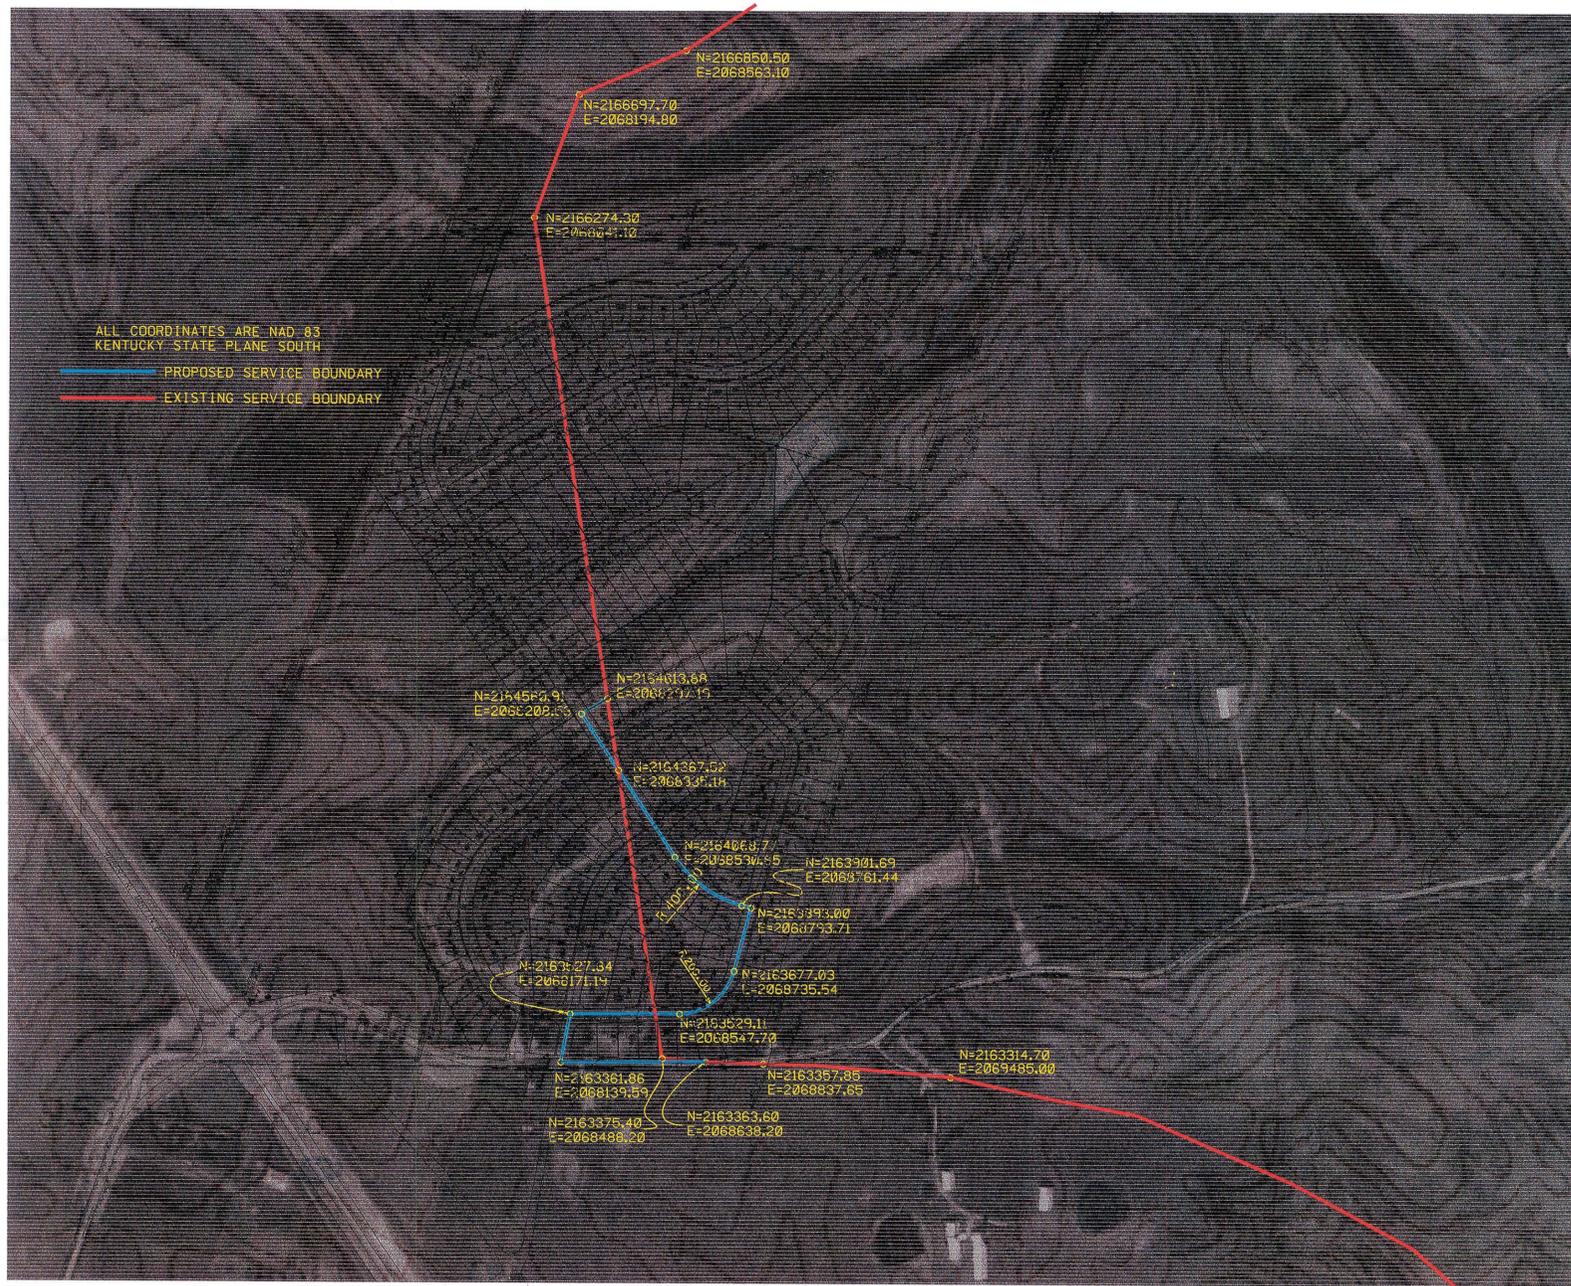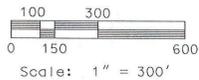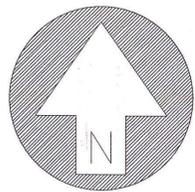

### SCOPE OF WORK

AGE ENGINEERING SERVICES DEVELOPED A HORIZONTAL CONTROL NETWORK AROUND THE PROPOSED DEVELOPMENT BY OCCUPYING THREE MONUMENTS IN THE KENTUCKY DEPARTMENT OF TRANSPORTATION'S HIGH ACCURACY REFERENCE NETWORK (HARN) USING STATIC, POST PROCESSED SESSIONS WITH GLOBAL POSITIONING SATELLITE SYSTEMS. ONCE HORIZONTAL CONTROL WAS ESTABLISHED, A FIELD SURVEY TO LOCATE PERIMETER OF THE PROPOSED SUBDIVISION WAS PERFORMED. THE EXISTING CENTERLINE OF VARIOUS ROADS WERE ALSO MAPPED TO INSURE ACCURACY OF THE RASTER IMAGES AS DISPLAYED ON THIS PLAT. AND FINALLY THE GIS DATA MAP FROM THE PUBLIC SERVICE COMMISSION DETAILING THE SERVICE AREAS OF ELECTRIC UTILITIES WAS RETRIEVED FROM THE PSC WEB SITE AND PLACED OVER THE MAPS BY STATE PLANE COORDINATE SYSTEM.

*Douglas G. Gooch* 3118 1/16/04  
DOUGLAS G. GOOCH PE, PLS PLS # 3118 LICENSED PROFESSIONAL LAND SURVEYOR DATE

### CERTIFICATE OF ACCEPTANCE

WE THE UNDERSIGNED PARTIES AGREE THAT WE HAVE REVIEWED THIS PLAT AND ACCEPT THE NEW SERVICE AREA BOUNDARIES AS SHOWN.


*Quinn* 8-2-04  
REPRESENTING CLARK ENERGY DATE

*Robby* 4-15-04  
REPRESENTING LG&E/KU DATE

DATE	SCALE	DRAWN
11/14/03	1" = 300'	J. PECK
CHECKED	FILENAME	
D. G. GOOCH	03231MAP.DGN	

CLARK ENERGY/KU LG&E  
SERVICE AREA TRADE  
FOUR MILE RD. RICHMOND, KY.

AGE ENGINEERING SERVICES  
P.O. BOX 204  
STANFORD, KY. 40484  
606-365-8362 606-365-1097

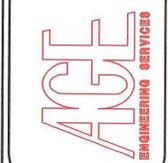

SHEET  
31-F-4

APPENDIX B

APPENDIX TO A REQUEST FOR INFORMATION OF THE KENTUCKY  
PUBLIC SERVICE COMMISSION IN CASE NO. 2020-00319 DATED JAN 05 2021


ONE PAGE TO FOLLOW

**Coordinates for:**

- Case 2004-00382
- Magnolia
- Ash Park

**Electric Service Area Boundary**

- PSC Line

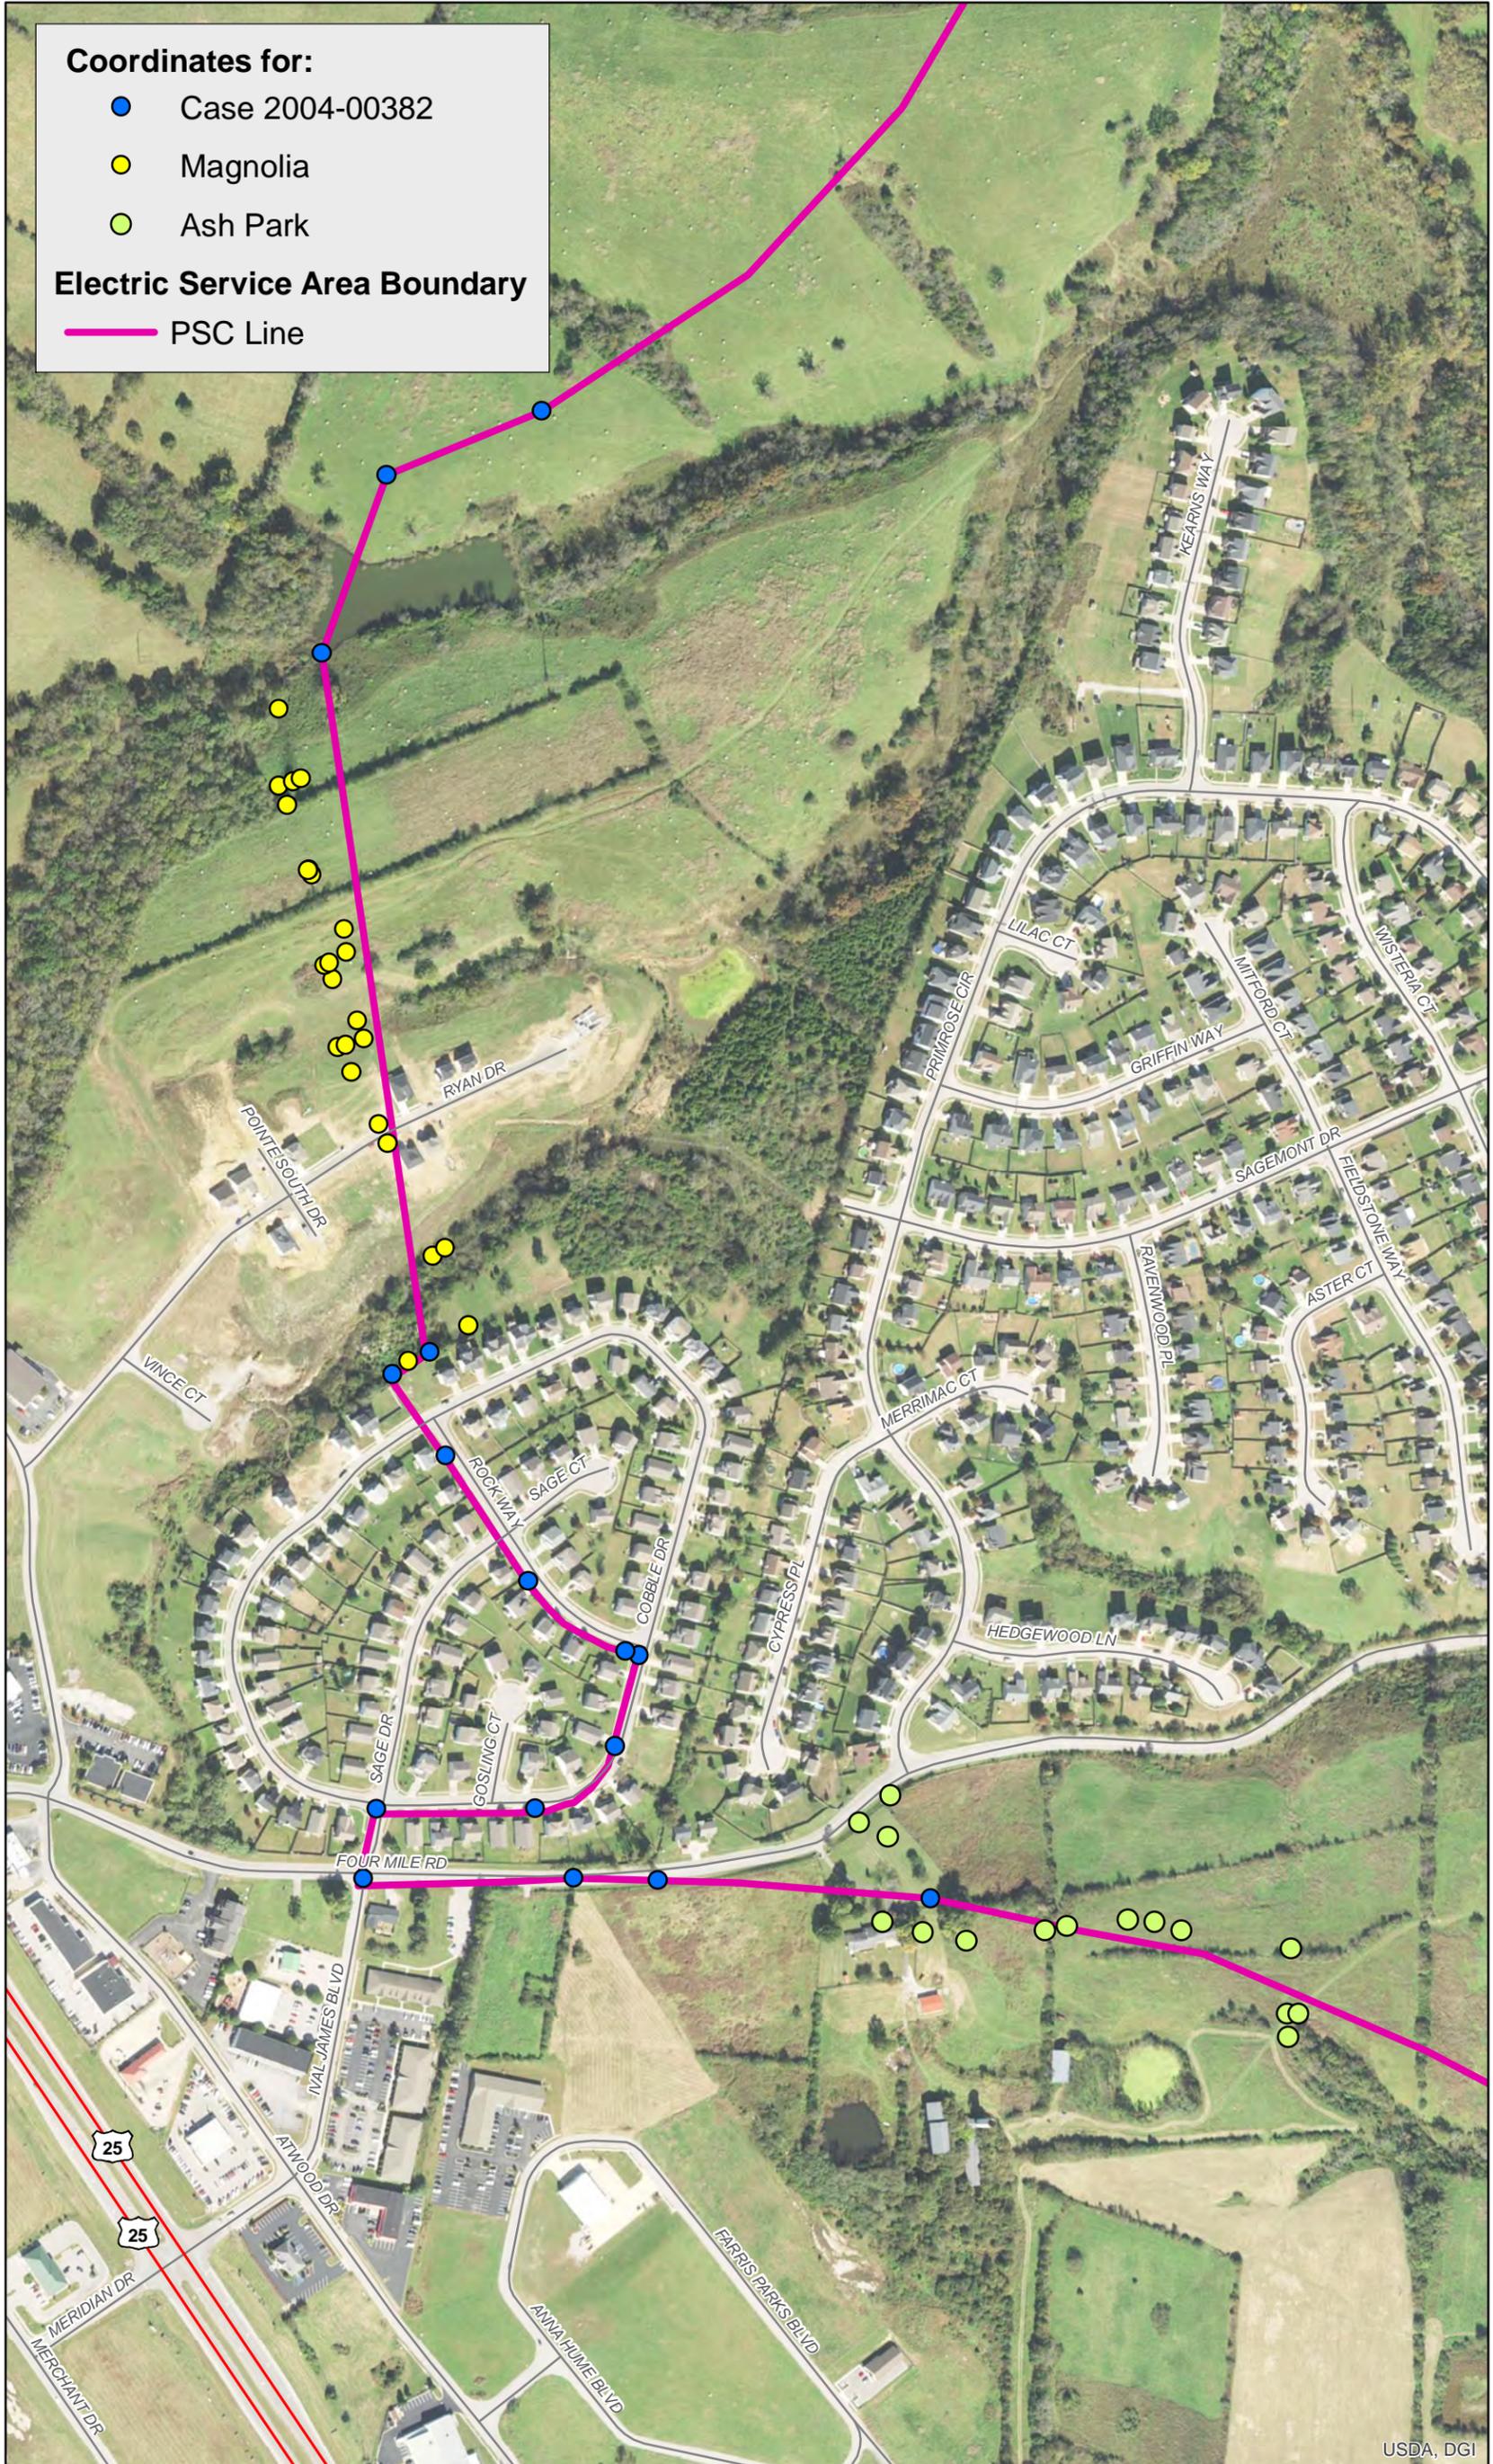

0 100 200 300 400 500 600 700 800 900 1,000 Feet

\*Honorable Allyson K Sturgeon  
Managing Senior Counsel - Regulatory &  
LG&E and KU Energy LLC  
220 West Main Street  
Louisville, KENTUCKY 40202

\*Clark Energy Cooperative, Inc.  
2640 Ironworks Road  
P. O. Box 748  
Winchester, KY 40392-0748

\*Rick LoveKamp  
Kentucky Utilities Company  
220 W. Main Street  
P. O. Box 32010  
Louisville, KY 40202

\*Kentucky Utilities Company  
220 W. Main Street  
P. O. Box 32010  
Louisville, KY 40232-2010