

# 2018 WATER SYSTEM IMPROVEMENTS METER REPLACEMENT

FOR  
ROWAN WATER, INC.

**BOARD MEMBERS**

LARRY JOHNSON - CHAIRMAN  
ENOCH BLAIR - DANNY STEVENS  
MIKE COLLINS - RANDY COX  
JERRY PATRICK - MANAGER

**DECEMBER 2018**

PREPARED BY:



222 East Main Street, Ste. 1 • Georgetown, KY 40324



**PROJECT NO. 18023**

**NOTES**

1. CONTRACTOR SHALL REPLACE EACH EXISTING METER WITH A NEW BADGER RADIO READ METER.
2. ROWAN WATER AND/OR ENGINEER SHALL APPROVE ANY ADDITIONAL WORK TO METER BOX, ETC PRIOR TO STARTING CHANGES.
3. ROWAN WATER, INC. WILL USE LIGHT GREEN WIRE FLAGS THAT CORRESPONDS TO EACH METER LOCATION.
4. CONTRACTOR SHALL CUT HOLE IN EACH EXISTING METER LID TO INSTALL THE RADIO TRANSCEIVER.
5. ROWAN WATER, INC. WILL PERFORM ALL PAPER WORK SUCH AS OBTAINING ALL NEW SERIAL NUMBERS. CONTRACTOR WILL NOT BE RESPONSIBLE FOR OLD OR NEW SERIAL NUMBERS, OR READINGS.
6. CONTRACT TIME IS 180 DAYS. CONTRACTOR SHALL COMPLETE PROJECT BETWEEN THE 150TH DAY AND THE 180TH DAY. CONTRACTOR IS TO SPREAD OUT INSTALLATIONS TO AVG. APPROX. 54 METER INSTALLATIONS PER DAY. ROWAN WATER RESERVES THE RIGHT TO DELAY THE METER INSTALLATIONS OR REDUCE THE NUMBER OF INSTALLATIONS IN ORDER FOR INTERNAL STAFF TO PROCESS.
7. CONTRACTOR SHALL WORK MONDAY THROUGH FRIDAY 8:30AM - 4:30PM.
8. MAXIMUM NO. OF CREWS CHANGING OUT METERS IS THREE (3).
9. CONTRACTOR SHALL INSTALL METERS AS DESIGNATED IN THE NINE (9) ZONES MARKED ON THE SYSTEM MAP IN THE FOLLOWING ORDER: 1, 2, 3, 6, 9, 4, 5, 7, & 8.
10. EACH ZONE HAS TO BE COMPLETED 100 PERCENT BEFORE MOVING TO THE NEXT ZONE.
11. ROWAN WATER, INC. WILL HAVE A COMPANY REPRESENTATIVE AVAILABLE WHILE WORKING IN EACH ZONE.
12. ATTENDANCE AT THE PRE-CONSTRUCTION CONFERENCE IS MANDATORY.
13. THE CONTRACTOR SHALL SUSPEND ALL OPERATIONS BETWEEN DECEMBER 1ST AND MARCH 1ST.
14. ROWAN WATER, INC. WILL PURCHASE AND STORE THE NEW METERS AT THEIR OFFICE, AT 1765 CHRISTY CREEK. THE CONTRACTOR IS ONLY RESPONSIBLE FOR THE INSTALLATION.

**PROJECT MAP - NOT TO SCALE**



**INDEX OF DRAWINGS**

--	COVER SHEET
1	GENERAL NOTES, UTILITIES, LEGEND, INDEX OF DRAWINGS, PROJECT MAP, AND NOTES
2	MAP ZONES
3-4	ROAD NAMES / NUMBER OF CUSTOMERS
SD 1	STANDARD DETAILS

**UTILITY OWNERS**

**TELEPHONE:**  
**WINDSTREAM:**  
 1-800-752-6007

**GAS:**  
**MOREHEAD UTILITY PLANT BOARD:**  
 606-784-4305 or 606-784-3427

**COLUMBIA GULF TRANSMISSION:**  
 606-663-4401 or 1-800-231-2800

**TENNESSEE GAS PIPELINE:**  
 859-842-3231 or 1-800-231-2800

**DELTA GAS:**  
 1-800-251-8471 or 1-800-262-2012

**WATER**  
**ROWAN WATER, INC.**  
 606-784-9818

**BUD - BEFORE YOU DIG**  
 1-800-752-6007

NO.	DATE	BY

2018 WATER SYSTEM IMPROVEMENTS  
 METER REPLACEMENT

GENERAL NOTES, UTILITIES, & INDEX



PROJECT #:	18023
DATE:	DECEMBER 2018
PROJECT MGR:	LRS
DRAWN BY:	WCM
CHECKED BY:	PBR




B:\PROJECTS\Rowan\18023 - Meter Replacement Project\DWG\18023-01.dwg BE 9/20/18

DOW REVIEW SET

# ROWAN WATER, INC.

## WATER DISTRIBUTION SYSTEM

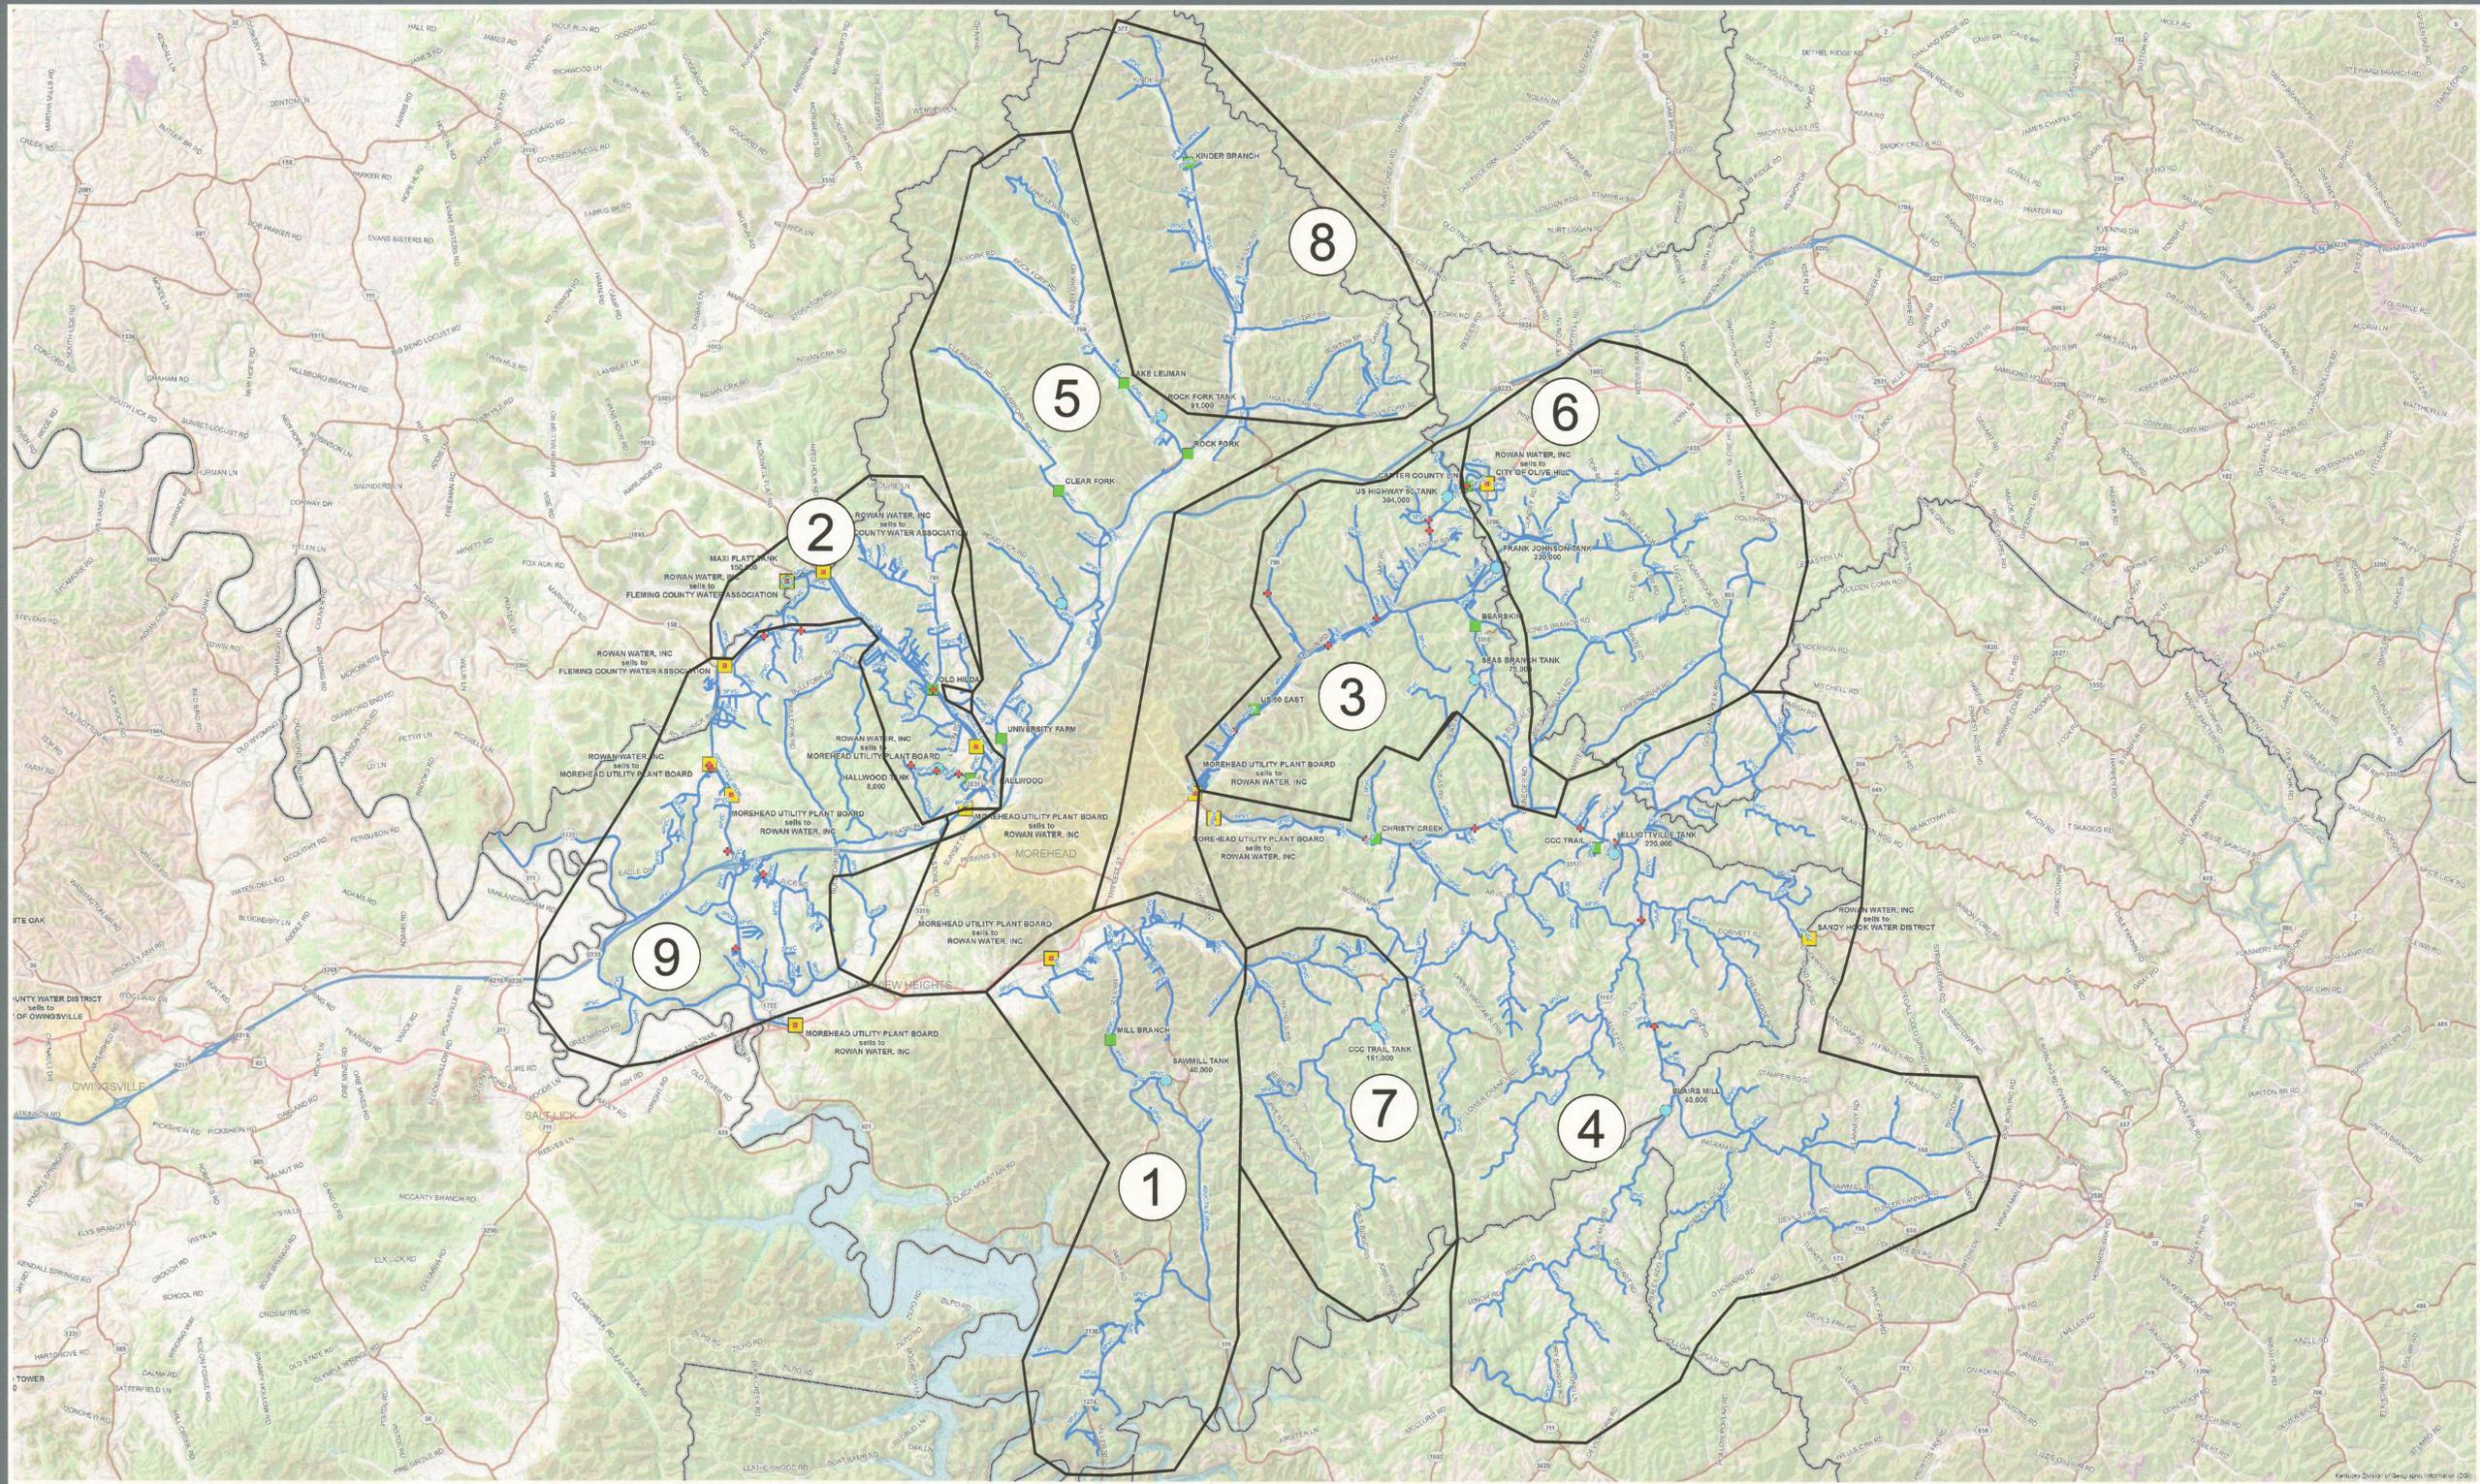

B:\PROJECTS\Rowan\18023 - Meter Replacement Project\DWG\18023-02.dwg BE 5/03/19

NO.	DATE	REVISIONS	BY

2018 WATER SYSTEM IMPROVEMENTS  
METER REPLACEMENT

GENERAL NOTES, UTILITIES, & INDEX

**BLUEGRASS**  
ENGINEERING  
PLLC

222 East Main Street, Ste. 1 • Georgetown, KY 40324

PROJECT #:	18023
DATE:	DECEMBER 2018
PROJECT MGR:	LRS
DRAWN BY:	WCM
CHECKED BY:	PBR



DOW REVIEW SET

BOOK 1				BOOK 2				BOOK 3				BOOK 4					
Street Name	# of Meters			Street Name	# of Meters			Street Name	# of Meters			Street Name	# of Meters				
Mcrayer Rd.	64		Coyote Rd	2	BLUESTONE BRATT	6		DALE HOLLOW DR	1	Dillon Dr	7		Christy Creek	91		T. FRALEY RD	1
Scott CT W	1		Mckenzie Rd	17	FLEMINGSBURG RD	41		DALE HOLLOW DR	1	Hartz mt dr	1		Rocky Valley	4		H FRALEY RD	3
Bronson Forest Rd.	5		Gray Fox Ridge	2	J BLACK LN	2		BARREN CT	3	Maher st	31		Tackett Br	6		Grab Nickel Ridge	9
Baldrige Rd.	1		Cliffview Rd	2	OLD CRANSTON	4		CAVE RUN CT	2	Maher dr	1		Apple Grove LN	1		Grab Nickel Hill	1
Mynhier Rd.	14		Copperhead Rd	1	CZ LANE	1		GREYSON DR	1	Bld 125 & 130	1		Messer RD	2		THORNHILL LN	2
Streamview Rd.	5		Staton Rd	1	WHITE OAK LN	1		HILLTOP DR	1	Lois ln	82		Messer BR	1		NICKELL CEM RD	1
Cady Dr.	2		Pettit Rd	1	VO TECH 2" METER	2		BARKLEY DR	2	Justin dr	11		Butt Cemetery RD	2		MCGLONE HITCH RD	3
Streamview Ln.	1		Alfrey Rd	1	HIGH SCHOOL SOCCER F	1		LAKESHORE DR	1	us 60	109		Lee Branch	6		OLD T GAS RD	2
Deharts	30		Derby Ln	8	VIKING DR	3		VALLEY RD	10	Ned way	2		Patties Lick RD	27		RIDGE RUIN RD	6
Oakdale	7		Miller Rd	2	FOOTBALL FIELD	1		VALLEY VIEW RD	10	Eastwood hgts	10		Pebble Creek	3		SOUTH RUIN RD	6
Oakdale Dr.	13		IGO Rd	4	VIKING	1		OVERLOOK DR	3	Medallon dr	3		Old House Creek	11		VAUGHN RD	1
Oakdale Ct.	3		Cornette Cemeter	2	HIGH SCHOOL 2" METER	2		MAPLE LN	24	Bramblewood ln	15		Cold Springs HOL	3		BLAIR RIDGE	2
Hollywood Rd.	1		Conn Rd	1	FAIRVIEW LN	1		CEDAR LN	4	Penny ln	1		Cold Springs RD	6		BLAIR MILL	4
Gilliam St.	3				LITTON RD	20		CEDAR DR	4	Gene white ln	4		Erwin RD	1		MINOR RD	8
Terrapin Br.	2				LIMESTONE RD	5		POPLAR LN	23	Sycamore ct	1		Boyd RD	1		CRANUM CREEK	1
Venice Dr.	7				OLD HILDA RD	16		CONYERS WAY	9	Sycamore ln	1		Boyd LN	3		POSSUM RIDGE RD	6
Wildwood	43				GOLDENROD DR	1		POPLAR RD	1	Big perry rd	31		Moss Hollow	1		MARION COLLINS RD	5
Clearfield Hill	21				DAISY DR	1		POPLAR	4	Forestry ridge rd	1		Seas Br	14		DEVIL FORK	6
Collins Ln.	5				PENNINGTON FLAT	29		MANTOOTH WAY	6	Baldwin dr	8		Veterans LN	15		COLLINS RD	1
Fall Ln.	11				CEDARBROOK WAY	7		SUGAR LOAF MT	8	Hamilton hollow	1		Ivory LN	1		COLLINS RD	1
Early Ln	4				BIG ELM	14		CHESTNUT LN	11	Hamilton rd	1		Long RD	1		GULLET RD	8
High St.	4				EGAN LN	5		BANKS LN	1	Station br	1		Long Branch	3		FULTZ RD	4
Partin St	2				CHRISTINE RD	1		NEWCASTLE LN	7	Lafayette dr	8		Porter rd	4		ROYAL WOOD LN	2
Fairfax Dr.	2				BIG ELM RIDGE	4		BROCKMAN LN	3	School house br	4		Porter CR	5		QUISENBERRY RD	6
Mill Br.	17				BIG BRUSHY RD	39		KEEYS LN	2	Little perry rd	46		Porter Cemetery	1		HEAVENLY WAY	1
Hogge St.	3				SOUTH LN	6		REDWOOD LN	11	Triple l rd	2		Open Fork RD	2		WITHROW MTN	2
Clearfield School	1				HUMMINGBIRD WAY	9		ARNOLD LN	1	Castle dr	10		Brinegar RD	4		LOWER CRANEY	3
Dry Creek Est	16				HUMMINGBIRD LN	1		FLEETWOOD LN	5	Homeplace way	3		Botts DR	1		EAGLE RIDGE RD	1
Dry Creek Rd	67				LEDGEBROOK DR	4		ROSENBERG DR	3	Gravel rd	3		Fouch RD	2		JUDY LANE	1
Ravenswood Rd	5				DEER LICK RD	4		DUSTY RD	9	may rd	4		Calvert BR	3		CRISP RD	2
Swim Dr	8				HANEY BR RD	2		SMOKEY MTN LN	1	Knipp rd	6		Woodhill DR	16		LAMBERT CEM RD	1
Ravenswood	4				BLUEGRASS LN	2		INDIAN DR	4	Mabry cem rd	1		Ashley DR	3		COLTER RD	3
Thomas LN	14				SHILO DR	3		INDIAN HILLS	1	Caseman rd	5		Grandview DR	4			
Dry Creek	10				MCGUIRE LN	1		SEMINOLE TRL	3	Campground	1		Stegall RD	7			
Nesbitt Rd	3				HANEY BR RD	3		J DEHART RD	1	Glenwood fork	2		CCC Trail	51			
Triangle Tower Rd	8				BIG WOODS RD	31		J DEHART DR	1	Glenwood hollow	4		Hogtown Cem	1			
Tower Rd	2				PLEASURE LN	8		HIDDEN FOREST DR	1	Eden hollow	5		Hogtown Hill	22			
H Hall Rd	4				DAWN DR	8		COPPERAS HOLLOW	26	Eden rd	9		Elliotville	1			
Barber Rd	17				KODIAK RD	7		LOGAN HOLLOW	4	Cromer rd	1		Williams BR	24			
Brothers Way	18				KODIAK LN	1		WHIPPOORWILL VLY	3	Haldeman rd	28		Elliotville	6			
Money Ln	2				KODIAK DR	1		VALLEY VIEW RD	10	Haldeman ln	1		HWY 504	20			
Dark Hollow	16				SEQUOIA DR	4		WHIPPOORWILL VLY	2	Haldeman hgts	7		Jarrells RD	2			
Lambert Ln	4				SEQUOIA PL	3		LOGAN HOLLOW	4	Haldeman circle	2		Cooper RD	6			
Dawson Way	11				HAZELTREE LN	13		RED OAKS	7	Buffalo br	39		Proctor BR	7			
Sharon Dr	21				TUMBLING HILLS RD	1		BRAGG LN	2	Doodle ln	4		Gilliam Cem	6			
Cardinal Ln	7				TUMBLINGHILLS RD	2		WINDING WAY	3	Click cem rd	2		Ratcliff RD	4			
Fawnwood Ct	3				COTTONWOOD LN	3				Leadbetter hill	4		Long Branch RD	3			
Ballard Dr	2				SUNNVIEW WAY	5				Gardner rd	1		ST Route	1			
Rose Rd	38				SUNNVIEW DR	2				Brickyard rd	3		Reynolds LN	3			
Sunnyside Dr	3				PARIS LN	13				Withrow rd	3		Sideway RD	12			
HWY 519	77				WILDERNESS LN	2				Vista view	1		RT 7 Box	6			
Morgan Fork	27				JIM JACKSON LN	1				Tunnel Cut Loop	13		McDaniel Ridge	1			
Law's	3				HONEY SUCKLE RD	1				Dean RD	4		Black Oak DR	1			
Locust St.	4				HONEY SUCKLE LN	1				Open Fork RD	63		Elmer Stone RD	7			
Armstrong Ln	2				SUGAR CAMP LN	1				Henderson RD	1		Wayne Kilgore RD	1			
Sancam	1				SUGARCAMP RD	1				Conley RD	2		State Highway	3			
Whispering Pines	6				MAXEY FLAT RD	16				Bearskin Holw	5		Holbrook DR	3			
Shrine Club Dr	3				WATER TANK RD	2				Bearskin RD	9		Parish RD	2			
Leisure Ln	2				WATER TOWER RD	1				Bearskin Spur	2		Mitchell RD	7			
Buckner Hollow Rd	5				JACKSON CEM RD	15				Bristol RD	1		Mitchell Ridge	2			
Zion Rd	2				ALDERMAN LN	6				Evergreen RD	3		Payton LN	1			
Owens Rd	21				KY 32 NORTH	1				Evergreen LN	1		Terry RD	1			
Jenny Way	5				FOX RUN	6				Seas Branch	33		Henderson Ridge	14			
Turkey Trot	4				WEST LANE	3				Hideaway Ridge	5		Mabry RD	4			
Pretty Ridge	28				BULLFORK RD	23				Richards RD	4		Hog Town Hill	1			
Morris Rd	7				TREEBROOK LN	5							Delford	1			
McKinney	4				HYATT LN	17							Brown Ridge	27			
Edgewater	1				VILLAGE DR	18							Laurel RD	5			
Rifle Range Rd	10				GARDEN CREEK HOMES	1							Brown Ridge	39			
East Clack Mt	1				DEJA CIRCLE	2							Kegley Ridge	12			
Judy Ln	4				BRADFORD DR	4							Crum RD	7			
Liddle Way	2				LINWOOD DR	1							Trent RD	3			
KY 801	1				KINDER DR	4							Trent Ridge	16			
Mountainside Dr	7				BILL STEWART CT	4							Cornett RD	4			
HWY 1274	3				NOLIN CT	6							Rainbow RD	2			
Peyton Rd	2				NOLEN COURT	1							Fraley Cem	1			
Whitt Rd	2				LAKE POINT DR	4							Adkins RD	1			
Hardin Rd	3				GREENBO CT	2							Atlee Lowe RD	3			
Woodlawn Trl	1				LAKE POINTE DR	2							HWY 173	54			
Tackett Cem Rd	1				BUCKHORN DR	7							View LN	4			
Clay Lick	6				DEWEY DR	4							Conn RD	15			
801	1				GRAYSON DR	3							Wilson Epperhart	1			

NO.	DATE	REVISIONS

2018 WATER SYSTEM IMPROVEMENTS  
 METER REPLACEMENT  
 GENERAL NOTES, UTILITIES, & INDEX

**BLUEGRASS**  
 ENGINEERING PLLC  
 222 East Main Street, Ste. 1 • Georgetown, KY 40324

PROJECT #:	18023
DATE:	DECEMBER 2018
PROJECT MGR:	LRS
DRAWN BY:	WCM
CHECKED BY:	PBR



B:\PROJECTS\Rowan\18023 - Meter Replacement Project\DWG\18023-03.dwg BE 10/01/19

Book 5		Book 6		Book 7		Book 8		Book 9			
Street Name	# of Meters	Street Name	# of Meters	Street Name	# of Meters	Street Name	# of Meters	Street Name	# of Meters		
TROOPER LN	4	CO. LN	1	DOVE LN	1	CLACK MTN E	26	CRANSTON RD	100	WILDFLOWER LN	11
BULL FORK RD	34	US 60 EAST	9	LEATHERWOOD	6	DONAHUE DR	1	PARKER LANE	2	WHISPERING OAKS	22
LYTLE RD	2	STATE HIGHWAY 1	6	BOGGS CEM	1	HIGHLAND RD	1	BIG PERRY RD	12	SYLVAN CHASE	7
BRATTON	32	HWY 174	51	HANSHAW LN	1	GREENBRIAR RD	3	TRIPLETT EAST	1	SHARKEY RD	5
LOGAN HOLLOW	7	HWY 174	51	GREENBRIAR RD	12	HOLLY FORK RD	42	W BLACK RD	42	SHAWNEE DR	8
LOGAN BR	1	BRUCE RD	3	MANNING CEM	2	RIDDLE FORK	14	PINE GROVE RD	6	CHINOOK LN	2
GRAPEVINE DR	3	HALDEMAN RD	1	MAGGARD LN	2	JONES RIDGE	33	BLIND BRANCH RD	1	CHEYENNE DR	5
BEAR PATH	2	ST RT 174	2	GREENBRIER RD	4	LOST HILLS RD	7	BURTON BRANCH RD	10	SENECA DR	2
HALLWOOD DR	3	TRUMBO HILL	5	EPPERHART CEM	1	BERRY RD	4	BLOOSOM LN	1	WILLOWBROOK CT	3
DAKOTA LN	4	VINCENT HOLLOW	16	REYNOLDS CEM	1	UPPER LICK FORK	6	CAMPBELL BR	13	WILLOWBROOK RD	1
PELFREY RD	2	CUNDIFF RD	3	PROCTOR BR	6	WALLACE TERRELL	1	WILD TURKEY RD	1	WILLOWBROOK DR	1
SUGAR LOAF MTN	34	OLD SOLDIER RD	5	EARN PURNELL CEM	3	SLAB CAMP RD	1	ESTEPP RD	2	CAUDILL CEM RD	25
LITTLE LANE	7	LODGE HILL	3			PERKINS RIDGE	1	BUTTERNUT RD	2	LOOKOUT LN	7
LITTLE RD	5	BLUE HALL	8			PERKINS RD	1	DRY BRANCH	18	RODEO DR	2
STELLAR NIGHT	6	BEAR LANE	1			CATRON RD	1	ELK LICK RD	10	BEECHMONT RD	8
BLACK CEM RD	1	TRUMBO RD	20			DRY CREEK RD	25	PLANK CHAPEL RD	3	CEMETARY RD	1
CRANSTON RD	6	PATTON CEM RD	1			LAMBERT HOLLOW	23	GILKISON RD	2	ELDRIDGE LN	12
HWY 377	1	PERRY LN	3			ABERDEEN LN	4	BROOKSIDE DR	9	OLD BAPTIST RD	7
MSU FARM	9	HAMM LN	3			LAMBERT RD	4	BROOKWOOD LN	3	ELDRIDGE RD	1
GREEN HOUSE	2	ROCK HILL	3			ROBS MT RD	3	POPLAR HOLLOW RD	15	A JOHNSON RD	4
EQUINE HOSPITAL	1	OAK HILL CIRCLE	8			IVAN RD	4	ZENITH DR	3	ELLINGTON LOOP	27
ARENA	2	OAK HILL RD	4			WORKMAN RD	1	HELTERBRAND RD	2	SUNDOWN DR	1
SHEEP BARN	1	WHITE PINE HOLLOW	2			CRAWFORD RD	4	BUCKNER BR	7	COLT DR	1
CRANSTON RD	5	BANTA RD	2			CRAWFORD HOLLOW	1	W PLANK 35	1	MARKWELL RD	2
GRASSY LICK	18	CROMER RD	8			CHURCH OF GOD	1	PLANK LN	4	MITCHELL LN	20
POND LICK RD	25	DRY BRANCH	16			NICHOLS BR	25	POOL HOUSE	1	LIMOUSINE LN	16
WILD RIDGE	10	HWY 1626	46			AMANDA LN	2	PLANK RD	2	JERSEY WAY	6
CLEARFORK RD	29	PRICE LOOP	1			SUGAR BR	23	TATER LICK RD	2	HWY 158	1
MULLINS BANK RD	2	STATE HIGHWAY 1	6			FALLIN TIMBER	6	BARN BR	6	SKAGGS LN	2
TILDON HOGGE SCHOOL	1	STATE HIGHWAY 9	2					KINDER BR	7	SKAGGS RD	2
ROCK FORK RD	123	STATE HIGHWAY 955	1					STACY RD	9	JOHNSON FLAT RD	17
COUNTRY LN	3	RICHARDS CEM	1					KY 158 METER	1	CANNAN HIGHTS	1
PARADISE LN	1	DAISY LN	3					FLEMINGSBURG RD HWY	1	JOHNSON RD	3
PEACEFUL FORK	6	BRADLEY CEM RD	1					MAXIE FLAT METER	1	JOHNSON APT	4
ZORNES RD	2	DOUGLAS HOLLOW	20							BOARDWALK	20
BABER WAGES	6	PAPS DR	2							ATLANTIC AVE	3
HIDDEN OAK	1	CONN RD	1							VENTOR AVE	2
HAWK HAVEN DR	6	CONN LN	1							ORIENTAL AVE	3
STONEKIRK WAY	6	REDBERRY DR	1							PUMPSTATION	1
BLUEFIELD LN	3	REDBERRY FORK	2							BALTIC AVE	5
ISLAND FORK RD	31	WILSON BR	7							NORTH CAROLINA AVE	5
LAKE LEUMAN	35	WILSON HOLLOW	2							STATES AVE	8
		BOAT HOUSE HILL	5							PACIFIC AVE	5
		EAGLE HALL RD	10							BASELINE DR	17
		BLACK LN	2							CROWN COURT	1
		RT. 174	1							COBBLESTONE RD	1
		COSTIN DADDY DR	2							MAGNOLIA DR	2
		CLINE BR	4							KOLB DR	6
		CLINE HILL	1							HENNIE CT	4
		CLARK HOLLOW	10							CUMBERLAND CT	2
		CLARK CEM RD	1							CUMBERLAND DR	20
		HAYWARD RD	2							DOGWOOD ST	1
		BEGO LN	5							SAYRE DR	17
		RASPBERRY LN	2							SAYRE CT	2
		PARADISE LN	2							SHELDON DR	1
		BRADLEY HOLLOW	8							SHELTON DR	2
		STHWY 174	1							HWY 801	5
		LOST HILLS	13							BLUEBANK	44
		DAVIS LN	1							CHARMARK CT	8
		HICKORY DR	1							CHARMARK LN	1
		HICKORY FLAT	3							BLUE BANK RD	8
		PERRY RD	2							CHERRY BLOSSOM	3
		ENTERPRISE LN	5							IRIS ST	1
		ENTERPRISE DR	1							TULIP DR	1
		MOPAR DR	1							WINDSTAR LN	2
		REUBEN DR	2							WINDSTAR RD	1
		SLOAN LN	3							RAMEY RIDGE	20
		MOCABEE CREEK	33							EAGLE DR	80
		BRINEGAR RD	26							EAGLE TRACE	4
		MOCABEE LN	1							DOUBLE EAGLE WAY	3
		GOODAN CEM RD	3							DOUBLE EAGLE CT	3
		GOODAN CREEK RD	14							DOUBLE EAGLE DR	1
		AUSTIN RD	2							HARRIER EAGLE WAY	1
		WHITE RD	9							HARRIER EAGLE CT	3
		COLT DR	1							SUN EAGLE DR	2
		WHITE LOOP	1							BEN LOWE RD	1
		LEMASTER CEM RD	2							HOOD LN	1
		LC LN	3							MONTICELLO DR	4
		COLE RD	8							KY 801	29
		GOODAN RIDGE	5							DAVIS RD	4
		HWY 955	38							OLD PHELPS RD	4
		PORTER CREEK	2							ROLLING ACRES	14
		STATE HIGHWAY 9	2							HUNTER	19

NO.	DATE	REVISIONS	BY


2018 WATER SYSTEM IMPROVEMENTS  
METER REPLACEMENT

CUSTOMER LIST



PROJECT #: 18023  
DATE: OCTOBER 2019  
PROJECT MGR: LRS  
DRAWN BY: WCM  
CHECKED BY: PBR



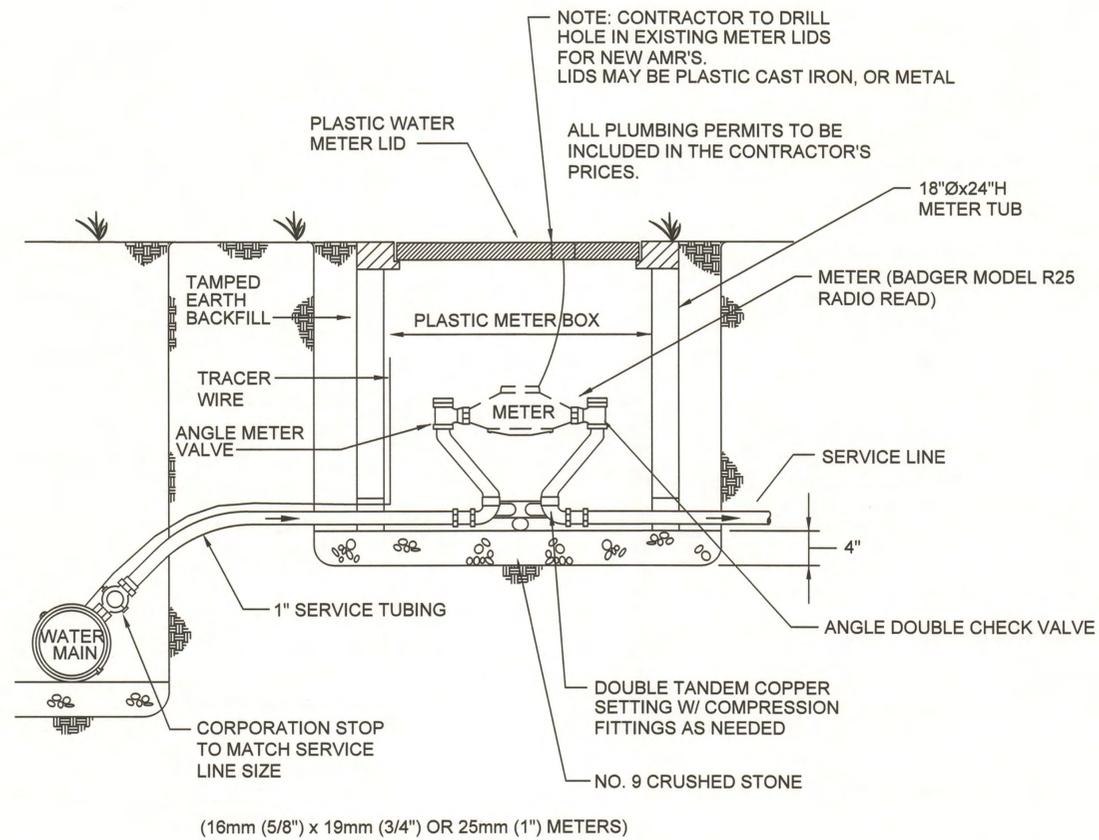


(16mm (5/8") x 19mm (3/4") OR 25mm (1") METERS)

**TYPICAL SERVICE CONNECTION**

NOT TO SCALE

NOTE: CONTRACTOR TO DRILL HOLE IN EXISTING METER LIDS FOR NEW AMR'S. LIDS MAY BE PLASTIC CAST IRON, OR METAL

ALL PLUMBING PERMITS TO BE INCLUDED IN THE CONTRACTOR'S PRICES.

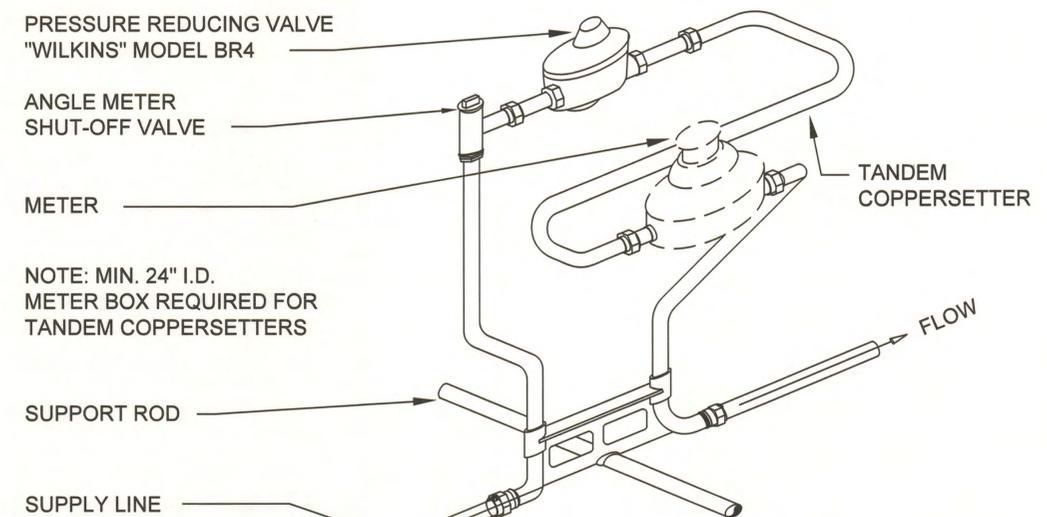

NOTE: MIN. 24" I.D. METER BOX REQUIRED FOR TANDEM COPPERSETTERS

**TYPICAL PRESSURE REDUCING VALVE and CUSTOMER METER SERVICE**

NOT TO SCALE

B:\PROJECTS\Rowan18023 - Meter Replacement Project\DWG18023-04.dwg BE 9/23/19

NO.	DATE	BY	REVISIONS

KY 158 WATER LINE RELOCATION  
STANDARD DETAILS

**BLUEGRASS ENGINEERING PLLC**  
222 East Main Street, Ste. 1 • Georgetown, KY 40324

PROJECT #:	18005
DATE:	SEP. 2019
PROJECT MGR:	LRS
DRAWN BY:	CBW
CHECKED BY:	PBR



SD-1

DOW REVIEW SET