


B:\PROJECTS\Bracken County Water District\19025 - Augusta Supply Line\DWG\GDOW Exhibit.dwg BE 8/07/20

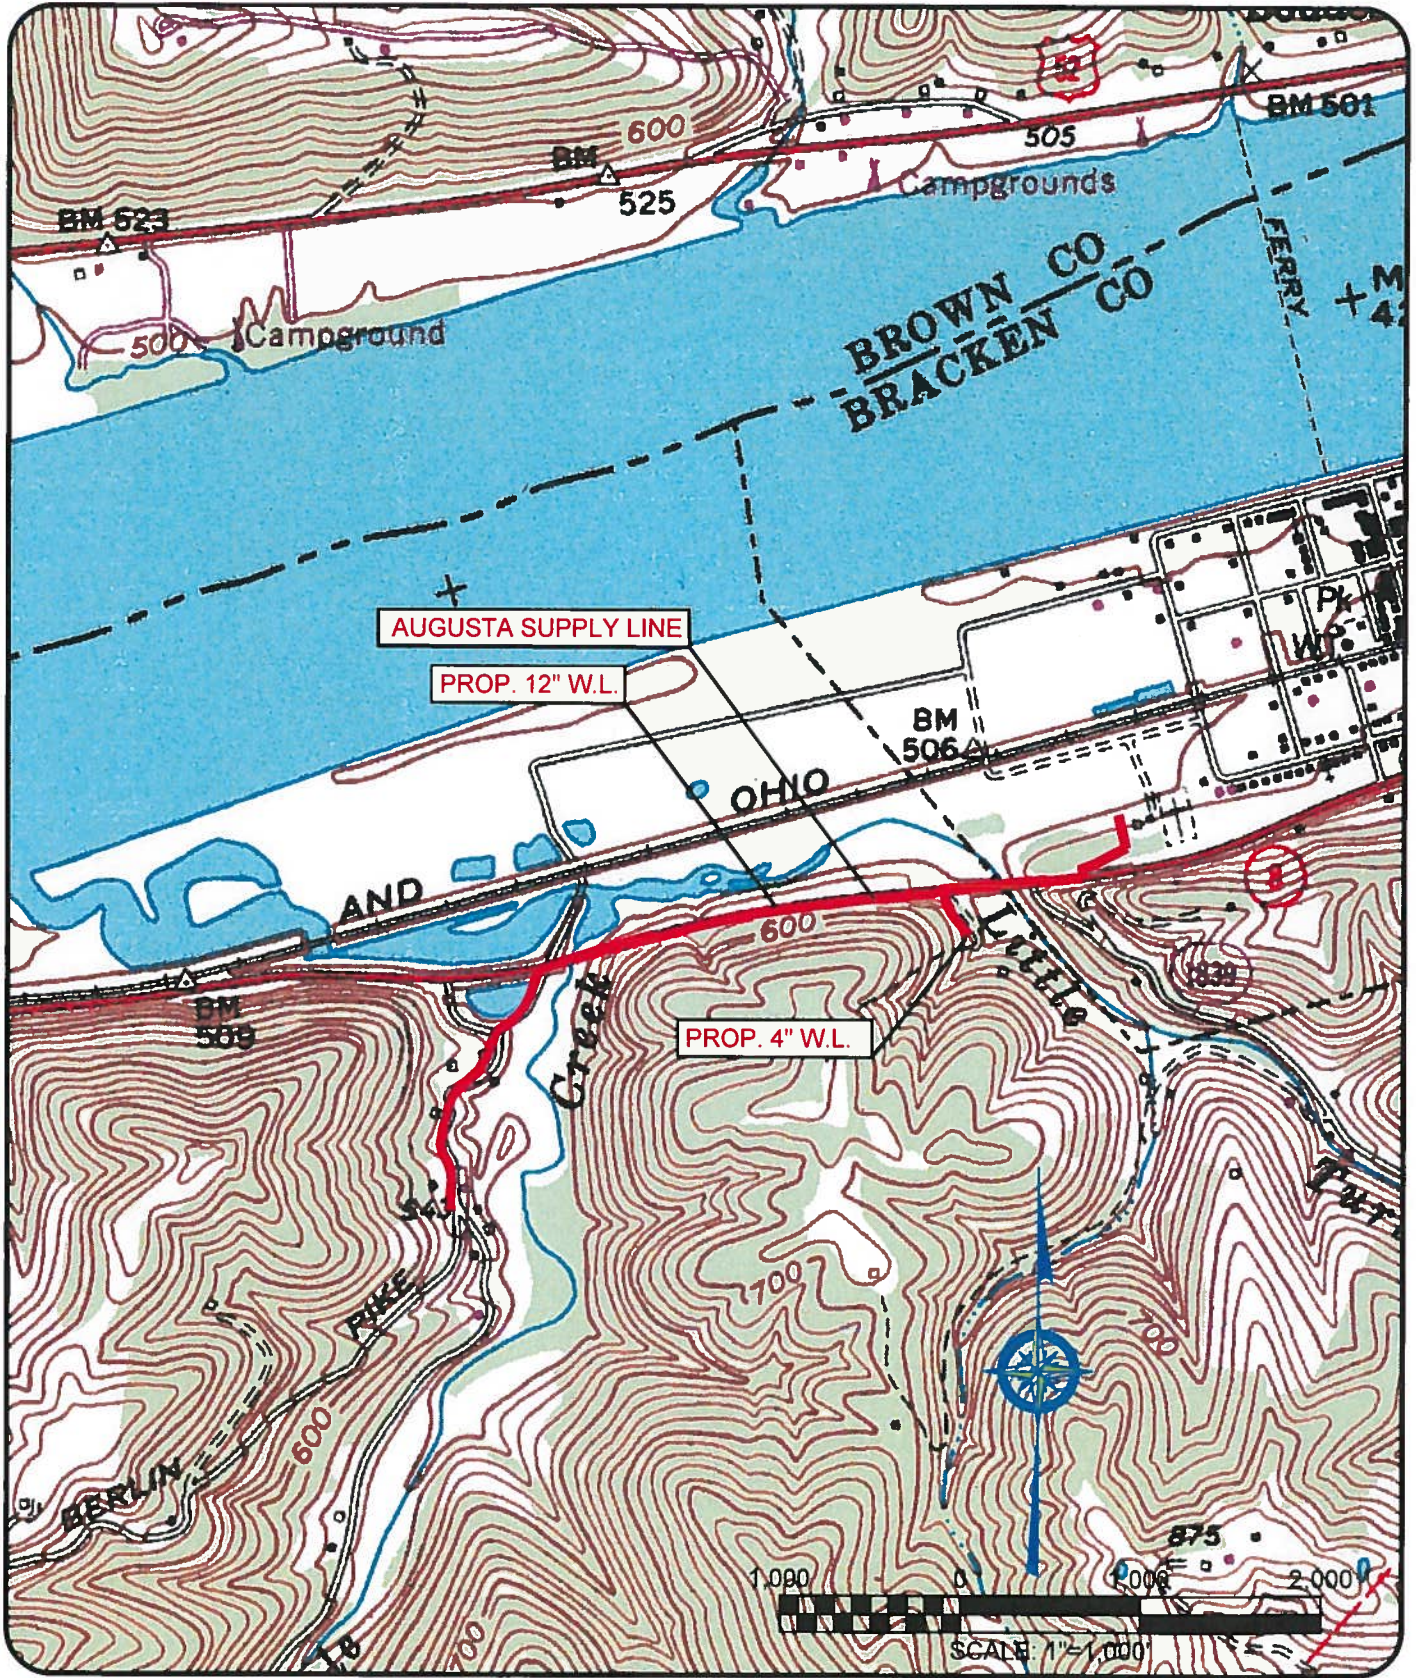

**BLUEGRASS**  
ENGINEERING  
PLLC  
222 East Main Street, Ste. 1 • Georgetown, KY 40324

**AUGUSTA SUPPLY LINE  
PROJECT  
FOR  
BRACKEN COUNTY WATER DISTRICT**

Project No. 19025
Date 07/2020
Dwg. No. 1