





ECLIPSE ENGINEERS, PLLC
 113 WEST MT. VERNON STREET
 SOMERSET, KENTUCKY 40501
 PHONE 606-451-0829

SCALE:	DESIGNED BY:	1"=50'	ARR	DATE:
DRAWN BY:	WBD	BY:	ARR	REVISION:
CHECKED BY:	ARR	PROJECT NO.:	19016	DATE:
DATE:	AUGUST 2020	CAD DWG ID:	JOB 19016 SANITARY SEWER	

McCREARY COUNTY
WATER DISTRICT
 456 N-HWY 27
 WHITLEY CITY, KENTUCKY 42653


PLAN
SANITARY SEWER COLLECTION SYSTEM EXPANSION
PHASE ONE - CONTRACT NO. 39

SHEET NUMBER:
12

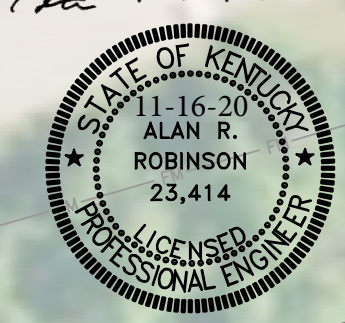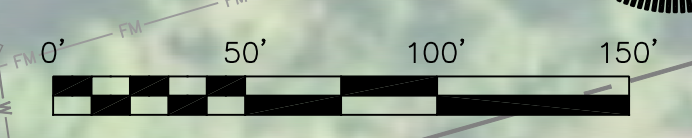

US POST OFFICE
Alan R. Robinson

ESA USDA

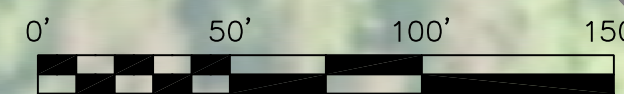

Alan R. Robinson
 STATE OF KENTUCKY
 11-16-20
 ALAN R.
 ROBINSON
 23,414
 LICENSED
 PROFESSIONAL ENGINEER


ECLIPSE ENGINEERS, PLLC
 113 WEST MT. VERNON STREET
 BOWLING GREEN, KENTUCKY 42501
 PHONE 606-451-0829

SCALE:	DESIGNED BY:	ARR	DATE:
1"=50'	ARR	ARR	
	DRAWN BY: <td>WBD</td> <td></td>	WBD	
	CHECKED BY: <td>ARR</td> <td></td>	ARR	
	PROJECT NO.: <td>19016</td> <td></td>	19016	
	DATE: <td>AUGUST 2020</td> <td></td>	AUGUST 2020	
	CAD DWG ID: <td>JOB 19016 SANITARY SEWER</td> <td></td>	JOB 19016 SANITARY SEWER	

**McCREARY COUNTY
 WATER DISTRICT**
 456 N. HWY 27
 WHITLEY CITY, KENTUCKY 42653

PLAN
 SANITARY SEWER COLLECTION SYSTEM EXPANSION
 PHASE ONE - CONTRACT NO. 39

SHEET NUMBER:
13

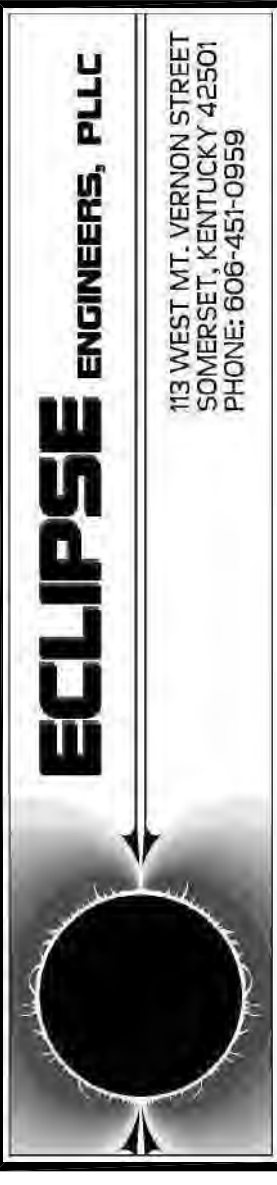

ECLIPSE ENGINEERS, PLLC
 113 WEST MT. VERNON STREET
 SOMERSET, KENTUCKY 40501
 PHONE 606-451-0989

SCALE:	DESIGNED BY:	ARR	1"=50'
DRAWN BY:	WBD		
CHECKED BY:	ARR	19016	
PROJECT NO.:	DATE:	AUGUST 2020	
CAD DWG ID:	JOB 19016 SANITARY SEWER		

McCREARY COUNTY
WATER DISTRICT
 456 N. HWY 27
 WHITLEY CITY, KENTUCKY 42653

PLAN
SANITARY SEWER COLLECTION SYSTEM EXPANSION
PHASE ONE - CONTRACT NO. 39

SHEET NUMBER:
14