


SCALE:	DESIGNED BY:	1"=50'	ARR	REVISION:	BY:	DATE:
DRAWN BY:	WBD					
CHECKED BY:	ARR					
PROJECT NO.:	19016					
DATE:	AUGUST 2020					
CAD DWG ID:	JOB 19016 SANITARY SEWER					

McCREARY COUNTY
WATER DISTRICT
 456 N. HWY 27
 WHITLEY CITY, KENTUCKY 42653

PLAN
SANITARY SEWER COLLECTION SYSTEM EXPANSION
PHASE ONE - CONTRACT NO. 39

SHEET NUMBER:
17

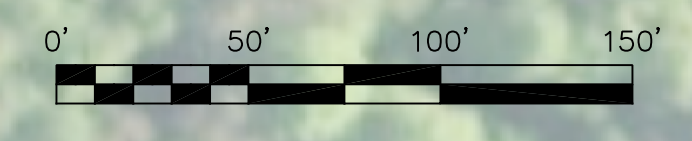

Alan R. Robinson



Alan R. Robinson
 STATE OF KENTUCKY
 11-16-20
 ALAN R.
 ROBINSON
 23,414
 LICENSED PROFESSIONAL ENGINEER



ECLIPSE ENGINEERS, PLLC
 113 WEST MT. VERNON STREET
 BOWLING GREEN, KENTUCKY 42501
 PHONE: 606-451-0899

SCALE:	DESIGNED BY:	1"=50'	ARR	DATE:
DRAWN BY: <td>WBD <td></td> <td></td> <td></td> </td>	WBD <td></td> <td></td> <td></td>			
CHECKED BY: <td>ARR <td></td> <td></td> <td></td> </td>	ARR <td></td> <td></td> <td></td>			
PROJECT NO.: <td>19016 <td></td> <td></td> <td></td> </td>	19016 <td></td> <td></td> <td></td>			
DATE: <td>AUGUST 2020 <td></td> <td></td> <td></td> </td>	AUGUST 2020 <td></td> <td></td> <td></td>			
CAD DWG ID: <td>JOB 19016 SANITARY SEWER <td></td> <td></td> <td></td> </td>	JOB 19016 SANITARY SEWER <td></td> <td></td> <td></td>			

McCREARY COUNTY
WATER DISTRICT
 456 N. HWY 27
 WHITLEY CITY, KENTUCKY 42653

PLAN
SANITARY SEWER COLLECTION SYSTEM EXPANSION
PHASE ONE - CONTRACT NO. 39

SHEET NUMBER:
18



Alan R. Robinson
 STATE OF KENTUCKY
 11-16-20
 ALAN R. ROBINSON
 23,414
 LICENSED PROFESSIONAL ENGINEER

ECLIPSE ENGINEERS, PLLC
 113 WEST MT. VERNON STREET
 POMERET, KENTUCKY 42501
 PHONE: 606-451-0829

SCALE:	DESIGNED BY:	1"=50'	ARR	DATE:
DRAWN BY:	WBD	BY:	ARR	REVISION:
CHECKED BY:	ARR	DATE:	19016	BY:
PROJECT NO:	AUGUST 2020	DATE:	19016	REVISION:
CAD DWG ID:	JOB 19016 SANITARY SEWER	DATE:	19016	BY:

McCREARY COUNTY
 WATER DISTRICT
 456 N. HWY 27
 WHITLEY CITY, KENTUCKY 42653

PLAN
 SANITARY SEWER COLLECTION SYSTEM EXPANSION
 PHASE ONE - CONTRACT NO. 39