

ECLIPSE ENGINEERS, PLLC
 113 WEST MT. VERNON STREET
 POMFRET, KENTUCKY 42501
 PHONE 606-451-0929

SCALE:	DESIGNED BY:	ARR	REVISION:	BY:	DATE:
1"=50'	DRAWN BY:	WBD			
	CHECKED BY:	ARR			
	PROJECT NO.:	19016			
	DATE:	AUGUST 2020			
	CAD DWG ID:	JOB 19016 SANITARY SEWER			

MCCREARY COUNTY
WATER DISTRICT
 456 N. HWY 27
 WHITLEY CITY, KENTUCKY 42653

PLAN

SANITARY SEWER COLLECTION SYSTEM EXPANSION
PHASE ONE - CONTRACT NO. 39



ECLIPSE ENGINEERS, PLLC

113 WEST MT. VERNON STREET
 SOMERSET, KENTUCKY 40501
 PHONE 606-451-0829

SCALE:	DESIGNED BY:	ARR	DATE:
1"=50'	WBD	ARR	
	CHECKED BY: <td>ARR</td> <td></td>	ARR	
	PROJECT NO: <td>19016</td> <td></td>	19016	
	DATE: <td>AUGUST 2020</td> <td></td>	AUGUST 2020	
	CAD DWG ID: <td>JOB 19016 SANITARY SEWER</td> <td></td>	JOB 19016 SANITARY SEWER	

**McCREARY COUNTY
 WATER DISTRICT**
 456 N. HWY 27
 WHITLEY CITY, KENTUCKY 42653

PLAN


**SANITARY SEWER COLLECTION SYSTEM EXPANSION
 PHASE ONE - CONTRACT NO. 39**

SHEET NUMBER:
21

Alan R. Robinson

STATE OF KENTUCKY
 11-16-20
 ALAN R.
 ROBINSON
 23,414
 LICENSED
 PROFESSIONAL ENGINEER

ESA USDA NAIP DOI

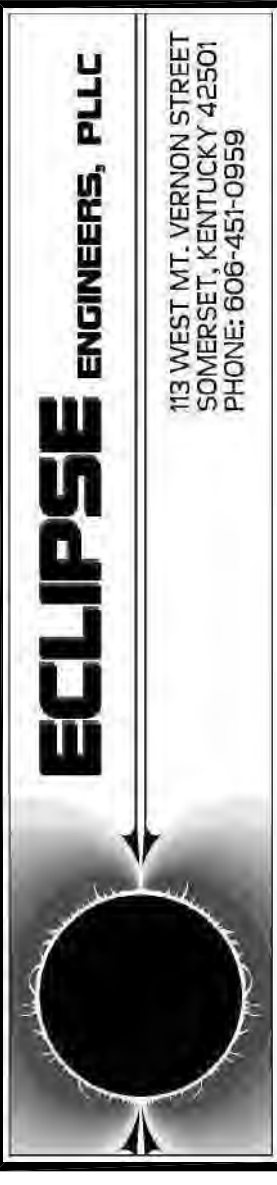

SCALE:	DESIGNED BY:	1"=50'	ARR	DATE:
DRAWN BY:	WBD	BY:	ARR	REVISION:
CHECKED BY:	ARR	DATE:	ARR	BY:
PROJECT NO:	19016	DATE:	AUGUST 2020	REVISION:
CAD DWG ID:	JOB 19016 SANITARY SEWER	DATE:	AUGUST 2020	BY:

McCREARY COUNTY
 WATER DISTRICT
 456 N. HWY 27
 WHITLEY CITY, KENTUCKY 42653

PLAN
 SANITARY SEWER COLLECTION SYSTEM EXPANSION
 PHASE ONE - CONTRACT NO. 39

Alan R. Robinson
 STATE OF KENTUCKY
 1-16-20
 ALAN R. ROBINSON
 23,414
 LICENSED PROFESSIONAL ENGINEER