


SCALE:	DESIGNED BY:	ARR	1"=60'
DRAWN BY:	WBD		
CHECKED BY:	ARR	19016	
PROJECT NO.:	DATE:	AUGUST 2020	
CAD DWG ID:	JOB NO:	19016 SANITARY SEWER	

McCREARY COUNTY
WATER DISTRICT
 456 N. HWY 27
 WHITLEY CITY, KENTUCKY 42653

PLAN
SANITARY SEWER COLLECTION SYSTEM EXPANSION
 PHASE ONE - CONTRACT No. 39

SHEET NUMBER:
31

Alan R. Robinson
 STATE OF KENTUCKY
 11-16-20
 ALAN R. ROBINSON
 23,414
 LICENSED PROFESSIONAL ENGINEER

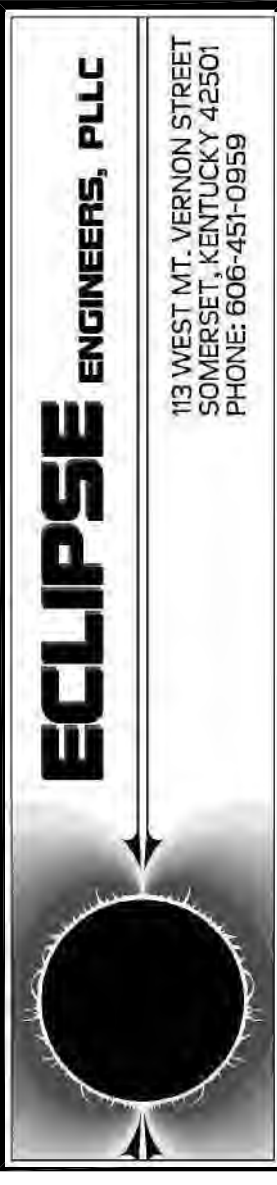

SCALE:	DESIGNED BY:	1"=50'	ARR	REVISION:	BY:	DATE:
DRAWN BY:	WBD					
CHECKED BY:	ARR					
PROJECT NO.:	19016					
DATE:	AUGUST 2020					
CAD DWG ID:	JOB 19016 SANITARY SEWER					

McCREARY COUNTY
 WATER DISTRICT
 456 N. HWY 27
 WHITLEY CITY, KENTUCKY 42653

PLAN
 SANITARY SEWER COLLECTION SYSTEM EXPANSION
 PHASE ONE - CONTRACT No. 39

SHEET NUMBER:
32

Alan R. Robinson
 STATE OF KENTUCKY
 11-16-20
 ALAN R. ROBINSON
 23,414
 LICENSED PROFESSIONAL ENGINEER

