


| | | |
|--------------|--------------|-------------------------|
| SCALE: | DESIGNED BY: | 1"=50' |
| DRAWN BY: | ARR | ARR |
| CHECKED BY: | WBD | WBD |
| PROJECT NO.: | ARR | ARR |
| DATE: | ARR | ARR |
| CAD DWG ID: | 19016 | AUGUST 2020 |
| | | JOB 9016 SANITARY SEWER |

MCCREARY COUNTY WATER DISTRICT
 456 N. HWY 27
 WHITLEY CITY, KENTUCKY 42653

PLAN
SANITARY SEWER COLLECTION SYSTEM EXPANSION
PHASE ONE - CONTRACT NO. 39

SHEET NUMBER:
33

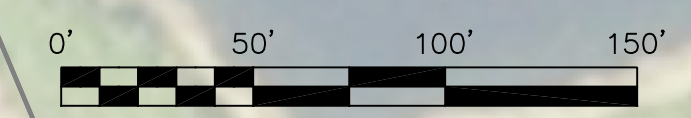

Alan R. Robinson
 STATE OF KENTUCKY
 1-16-20
 ALAN R. ROBINSON
 23,414
 LICENSED PROFESSIONAL ENGINEER

ECLIPSE ENGINEERS, PLLC
 113 WEST MT. VERNON STREET
 SOMERSET, KENTUCKY 40501
 PHONE: 606-451-0959

| | | | |
|--------------|--------------------------|-------------|--------|
| SCALE: | DESIGNED BY: | ARR | 1"=50' |
| DRAWN BY: | WBD | | |
| CHECKED BY: | ARR | 19016 | |
| PROJECT NO.: | DATE: | AUGUST 2020 | |
| CAD DWG ID: | JOB 19016 SANITARY SEWER | | |

MCCREARY COUNTY
WATER DISTRICT
 456 N. HWY 27
 WHITLEY CITY, KENTUCKY 42653

PLAN
 SANITARY SEWER COLLECTION SYSTEM EXPANSION
 PHASE ONE - CONTRACT No. 39

SHEET NUMBER:
34

MARATHON GAS
 DT JONES ENTERPRISES LLC
 PO BOX 147
 MARSHES SIDING KY 42631

CAR WASH
 KING RONALD G & B MICHELLE
 PO BOX 208
 MARSHES SIDING KY 42631

STEARNS PS #3

BIG SOUTH FORK SCENIC RAILWAY
 100 HENDERSON ST
 STEARNS KY 42647

NOTE: NEAR STA 20+50 CONTRACTOR SHALL
 CONNECT EX 2" FM TO PROPOSED 4" FM AND
 ABANDONED EX 2" FM.

OUTDOOR VENTURE CORP
 PO BOX 337
 STEARNS KY 42647

STEARNS PROPERTIES LLC
 PO BOX 425
 STEARNS KY 42647

MARATHON GAS

SINGLETON WILLIAM
 PO BOX 397
 STEARNS KY 42647

LINE-REV 1 - 4" PVC FM

MATCH LINE REV 1
 STA 18+04

8" HDPE CASING

8" HDPE CASING

MATCH LINE REV 1
 STA 33+82

HWY 1651

GENCONWAY W 9

FSA, USDA, NAIP, DCI