

SCALE:	DESIGNED BY:	1"=50'	ARR	DATE:
DRAWN BY:	CHECKED BY:	WBD	ARR	BY:
PROJECT NO.:	DATE:	ARR	19016	REVISION:
CAD DWG ID:	JOB NO:	AUGUST 2020	JOB 19016 SANITARY SEWER	


McCREARY COUNTY
WATER DISTRICT
 456 N. HWY 27
 WHITLEY CITY, KENTUCKY 42653

PLAN
SANITARY SEWER COLLECTION SYSTEM EXPANSION
PHASE ONE - CONTRACT No. 39

SHEET NUMBER:
42

Alan R. Robinson
 STATE OF KENTUCKY
 11-16-20
 ALAN R. ROBINSON
 23,414
 LICENSED PROFESSIONAL ENGINEER



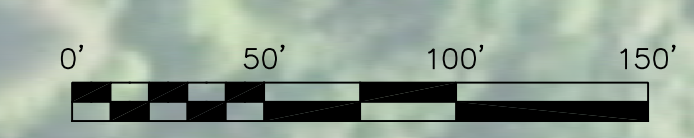

Alan R. Robinson
 STATE OF KENTUCKY
 11-16-20
 ALAN R. ROBINSON
 23,414
 LICENSED PROFESSIONAL ENGINEER

ECLIPSE ENGINEERS, PLLC
 113 WEST MT. VERNON STREET
 SONNENSET, KENTUCKY 42601
 PHONE: 606-451-0959

SCALE:	DESIGNED BY:	1"=50'	ARR	REVISION:	BY:	DATE:
DRAWN BY:	CHECKED BY:	WBD	ARR			
PROJECT NO:	DATE:	ARR	19016			
CAD DWG ID:		ARR	AUGUST 2020			
			JOB 19016 SANITARY SEWER			

McCREARY COUNTY
 WATER DISTRICT
 456 N. HWY 27
 WHITLEY CITY, KENTUCKY 42653

PLAN
 SANITARY SEWER COLLECTION SYSTEM EXPANSION
 PHASE ONE - CONTRACT NO. 39

SHEET NUMBER:
43