
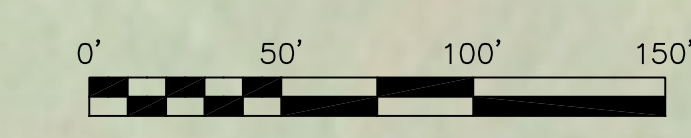


SCALE:	DESIGNED BY:	1"=50'	ARR	REVISION:	BY:	DATE:
DRAWN BY:	CHECKED BY:	WBD	ARR			
PROJECT NO:	DATE:	19016	AUGUST 2020			
CAD DWG ID:						

McCREARY COUNTY
WATER DISTRICT
 456 N. HWY 27
 WHITLEY CITY, KENTUCKY 42653

PLAN
SANITARY SEWER COLLECTION SYSTEM EXPANSION
PHASE ONE - CONTRACT NO. 39

SHEET NUMBER:
8

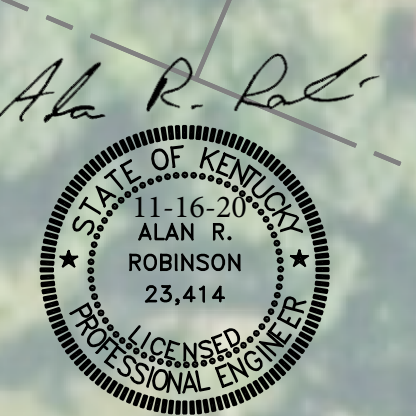



QUEST COMMUNITY SERVICES INC
45 HAMILTON RD
NANCY KY 42344



ECLIPSE ENGINEERS, PLLC

113 WEST MT. VERNON STREET
BOWMETT, KENTUCKY 42501
PHONE 606-451-0929

SCALE:	DESIGNED BY:	1"=50'	ARR	REVISION:	BY:	DATE:
DRAWN BY:	WBD					
CHECKED BY:	ARR					
PROJECT NO:	19016					
DATE:	AUGUST 2020					
CAD DWG ID:	JOB 19016 SANITARY SEWER					

**McCREARY COUNTY
WATER DISTRICT**
456 N. HWY 27
WHITLEY CITY, KENTUCKY 42653

PLAN

**SANITARY SEWER COLLECTION SYSTEM EXPANSION
PHASE ONE - CONTRACT NO. 39**

SHEET NUMBER:
9

ROSS DEINE E
PO BOX 574
STEARNS KY 42647

CLARK ROGER
PO BOX 251
STEARNS KY 42647

MULLIS GARY & SHARON
PO BOX 1008
STEARNS KY 42647

WRIGHT DILLARD JR
735 W HWY 92
STEARNS KY 42647

WRIGHT DILLARD JR
735 W HWY 92
STEARNS KY 42647


ALCORN LOIS R
PO BOX 427
STEARNS KY 42647

STRUNK DAVID ALLEN & AMANDA
PO BOX 1053
STEARNS KY 42647

KING OTHEL & KATHY
156 WINCHESTER HILL
STEARNS KY 42647

KING JAMES M
PO BOX 83
MARSHES SIDING KY 42631

WRIGHT DILLARD JR
735 W HWY 92
STEARNS KY 42647

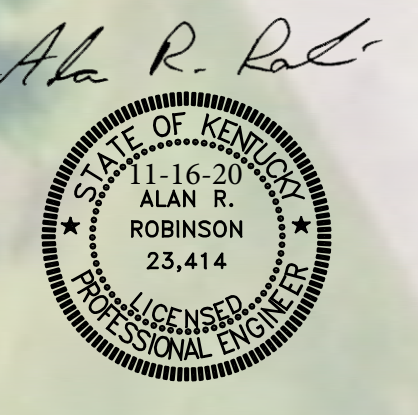

AMERICAN LEGION POST 115 INC
PO BOX 428
STEARNS KY 42647



MATCH LINE LINE STN 2
STA 32+30