

**LEGEND**

- PROPERTY BOUNDARY
- PERIMETER FENCE
- PROPOSED ACCESS ROAD
- PROPOSED BUILDABLE AREA
- PROPOSED ARRAY
- PROPOSED INVERTER/BATTERY
- DETENTION BASIN
- OVERHEAD ELECTRIC TRANSMISSION LINE

**PROJECT SITE DESCRIPTION**  
 1,348.57: PROPERTY ACRES  
 610.40: FENCED ACRES  
 LATITUDE: 38.299894°  
 LONGITUDE: -84.383489°  
 ELEVATION: 886 FT

**BayWa r.e.**



**BayWa r.e.  
Solar Projects LLC**

18575 Jamboree Road, Suite 850  
 Irvine, CA 92612  
 Phone: 949.771.2976 | Fax: 949.398.3914  
 www.baywa-re.us

**PROJECT DIRECTOR**

---

**PROJECT ENGINEER**  
 ANDREA PARRA  
 (52) 1-81-2071-3210

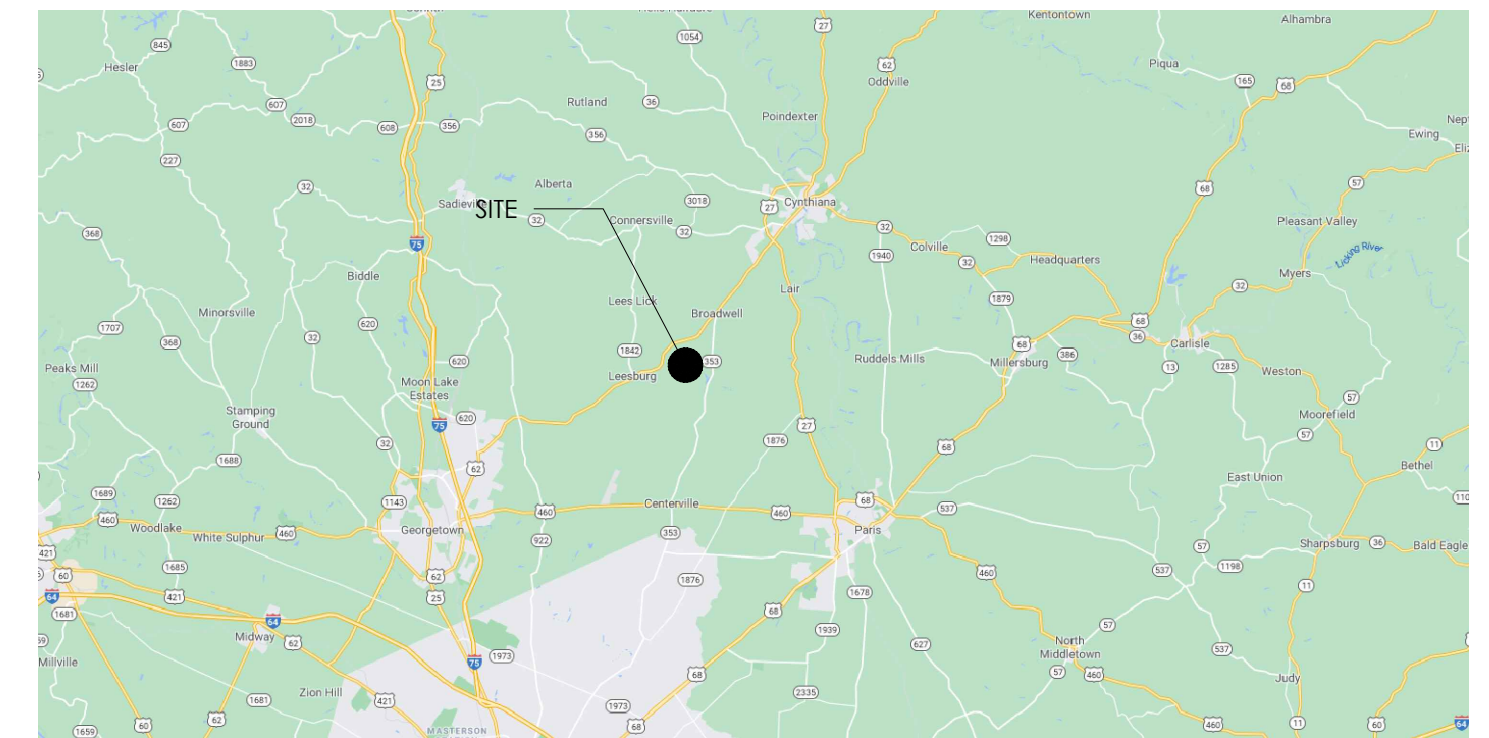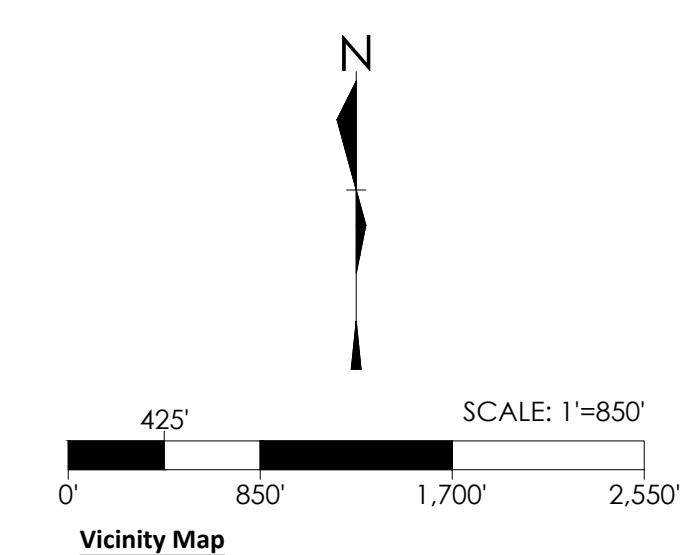

| NO. | ISSUE       | DATE     |
|-----|-------------|----------|
| 1.  | PRELIMINARY | 11.22.21 |

**PROJECT NUMBER**

**DRAWN BY** \_\_\_\_\_ **LR**

**REVIEWED BY** \_\_\_\_\_ **DC**

**APPROVED BY** \_\_\_\_\_

**BLUEBIRD**  
**100 MW-AC**  
**HARRISON COUNTY,**  
**KY 41031**

**SITE DEVELOPMENT**  
**PLAN**  
**DRAWING**  
**NUMBER** **PV-D1.01**

SHEET SIZE: ARCH D - 24" x 36"