


B:\PROJECTS\Bracken County Water District\19025 - Augusta Supply Line\DWG\19025 - Augusta Supply Line.dwg BE 10/12/21

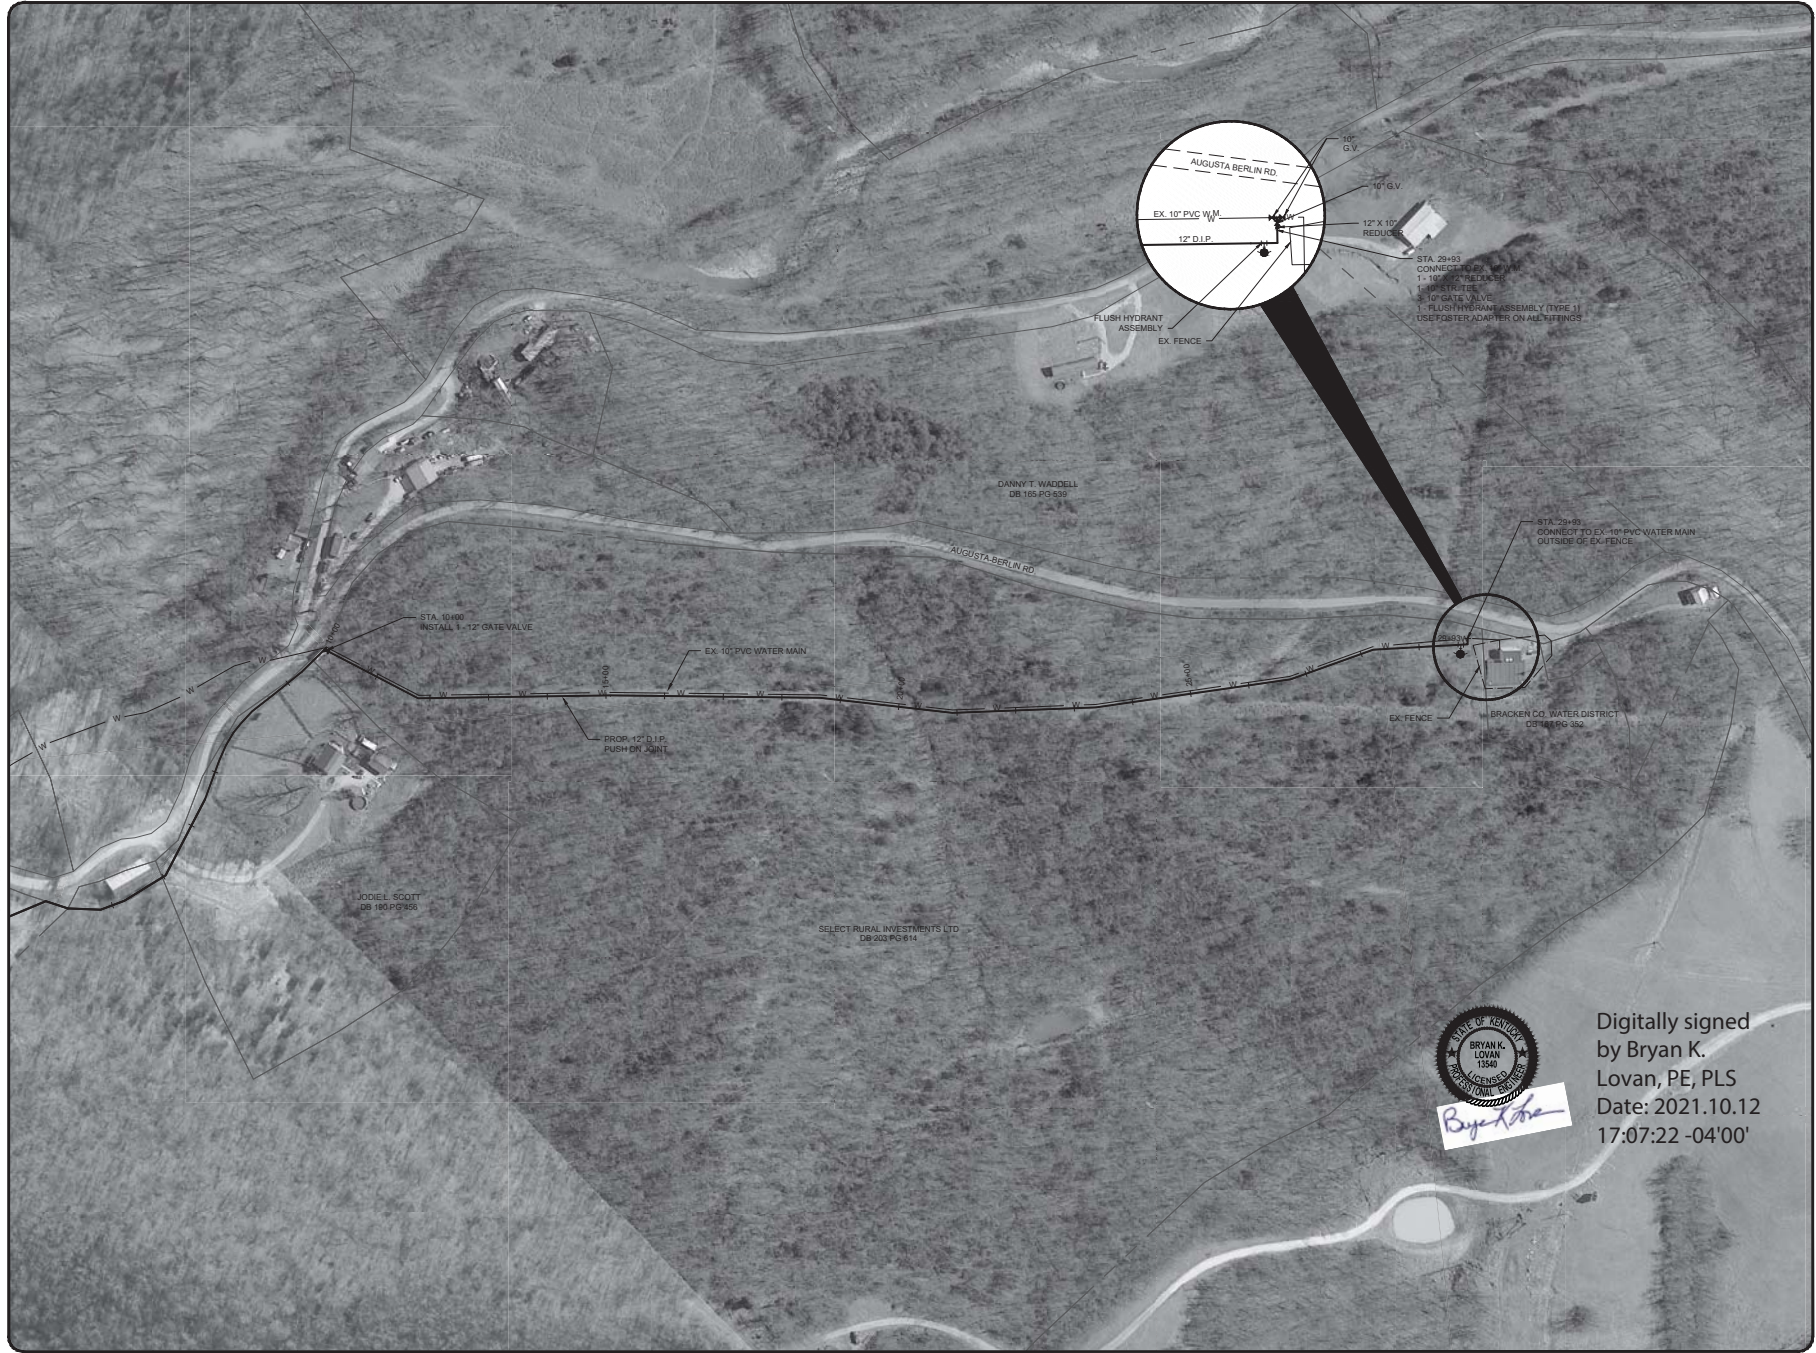

Digitally signed  
 by Bryan K.  
 Lovan, PE, PLS  
 Date: 2021.10.12  
 17:07:22 -04'00'



NO.	DATE	BY	REVISIONS

**AUGUSTA SUPPLY LINE**  
 CO 1  
**AERIAL PLAN VIEW**  
 STA. 10+00 TO STA. 30+45



PROJECT #:	19025
DATE:	SEPTEMBER 2021
PROJECT MGR:	PBR
DRAWN BY:	CBW
CHECKED BY:	BKL



01

DOW REVIEW SET