

**COMMONWEALTH OF KENTUCKY  
BEFORE THE PUBLIC SERVICE COMMISSION**

In the Matter of:

THE APPLICATION OF )  
NEW CINGULAR WIRELESS PCS, LLC, )  
A DELAWARE LIMITED LIABILITY COMPANY, )  
D/B/A AT&T MOBILITY )  
AND HARMONI TOWERS LLC, A DELAWARE )  
LIMITED LIABILITY COMPANY )  
FOR ISSUANCE OF A CERTIFICATE OF PUBLIC ) CASE NO.: 2022-00062  
CONVENIENCE AND NECESSITY TO CONSTRUCT )  
A WIRELESS COMMUNICATIONS FACILITY )  
IN THE COMMONWEALTH OF KENTUCKY )  
IN THE COUNTY OF MCCREARY )

SITE NAME: PARKERS LAKE RELO

\* \* \* \* \*

**NOTICE OF LEASE ASSIGNMENT  
AND SUBSTITUTION OF CO-APPLICANT**

Come now Harmoni Towers LLC (“Harmoni” formerly known as Uniti Towers LLC) and Tillman Infrastructure, LLC (“Tillman”) and do hereby give notice of assignment and assumption of the Option and Lease Agreement (“Lease”) previously attached as an exhibit to the Application submitted herein on February 28, 2022. Copies of the Short Form of Assignment and Assumption Agreement and the Lease are attached hereto as **EXHIBIT A**. Pursuant to the terms of the Lease, the property owners, Richard E. Corder and Sheryl F. Corder, granted Applicant the right to use a portion of the property located at 141 Joe Neal Road, Parkers Lake, KY 42634 to construct a wireless communication facility. Tillman, as successor in interest to Harmoni, is hereby substituted for Harmoni as co-applicant with New Cingular Wireless PCS, LLC in Case Number 2022-00062.



---

David A. Pike  
and  
F. Keith Brown

*F. Keith Brown*

---

F. Keith Brown  
Pike Legal Group, PLLC  
1578 Highway 44 East, Suite 6  
P. O. Box 369  
Shepherdsville, KY 40165-0369  
Telephone: (502) 955-4400  
Telefax: (502) 543-4410  
Email: dpike@pikelegal.com  
Attorneys for Applicants

## EXHIBIT A

Prepared by and Return to:  
Tillman Infrastructure LLC  
299 Market Street Suite 350  
Saddle Brook, New Jersey 07663  
Chris Mularadelis, Esq.  
(646) 354-7603

Assignor Site Name: Parkers Lake  
Assignor Site No.: KYLEX2061  
Assignor FA#: 15435106  
Assignee Site No.: TI-OPP-24689  
Assignee Site Name: Parkers Lake  
Commitment No.: 34093552

**SHORT FORM OF  
ASSIGNMENT AND ASSUMPTION AGREEMENT**

This Short Form of Assignment and Assumption Agreement (“**Short Form Agreement**”) is hereby made as of this 11 day of May, 2023 by and between Harmoni Towers LLC, a Delaware limited liability company (“**Assignor**”) and Tillman Infrastructure LLC, a Delaware limited liability company (“**Assignee**”).

**RECITALS**

**WHEREAS**, pursuant to a separate Assignment and Assumption Agreement (“**Agreement**”), Assignor has assigned to Assignee a certain Option and Lease Agreement (“**Lease**”) with respect to and affecting the real property more particularly described in **Exhibit A** attached hereto and incorporated herein by this reference, and Assignee has assumed obligations under the Lease arising on or after, and relating to the period from and after, the date of this Short Form Agreement;

**WHEREAS**, pursuant to the Agreement, Assignor has assigned to Assignee certain Access Agreements, Plans and Government Approvals (collectively, the “**Other Assets**”), if any, relating to the Lease and more particularly described in the Agreement, and Assignee has assumed obligations under the Other Assets arising on or after, and relating to the period from and after, the date of this Short Form Agreement; and

**WHEREAS**, Assignor and Assignee desire to provide public notice of the assignment and assumption of the Lease and the Other Assets (collectively, the “**Transferred Assets**”) as set forth in this Short Form Agreement.

**NOW, THEREFORE**, for good and valuable consideration received by Assignor, the receipt and sufficiency of which are hereby acknowledged, and intending to be legally bound hereby:

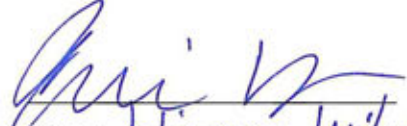
1. All of the foregoing recitals are incorporated herein by this reference. Notice is hereby given that Assignor has assigned to Assignee and Assignee has assumed the Transferred Assets. This Short Form Agreement is made for recording purposes only, it being acknowledged by the parties hereto that a separate Assignment and Assumption Agreement executed by the parties contains all of the terms, conditions and provisions of the assignment and assumption of the Transferred Assets referred to herein. This Short Form Agreement merely supplements such separate Assignment and Assumption Agreement.

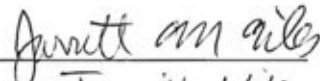
2. This Short Form Agreement may be signed in counterparts, and shall be effective if executed in counterparts.

[Remainder of Page Intentionally Left Blank]

IN WITNESS WHEREOF, the undersigned parties, intending to be legally bound, have caused this Agreement to be duly executed as of the date first written above.

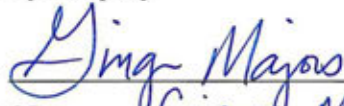
**"WITNESSES"**

  
Name: Julianna Wiles

  
Name: Jarritt Wiles

**ASSIGNOR**

Harmoni Towers LLC, a Delaware limited liability company

By:   
Print Name: Ginger Majors  
Its: SVP Real Estate  
Date: 5/11/23

**"WITNESSES"**

\_\_\_\_\_  
Name: \_\_\_\_\_

\_\_\_\_\_  
Name: \_\_\_\_\_

**ASSIGNEE**

Tillman Infrastructure LLC, a Delaware limited liability company

By:   
Print Name: Chris Mularadelis  
Its: VP Legal  
Date: 5-8-2023

[ACKNOWLEDGMENTS APPEAR ON THE NEXT PAGE]

**ASSIGNOR**

STATE OF ARKANSAS

COUNTY OF PULASKI

The foregoing instrument was acknowledged before me this May 11, 2023 by Ginger Majors, SRP Real Estate on behalf of Harmoni Towers LLC, a Delaware limited liability company, on behalf of the company.



Kristie Jewell  
Notary Public  
Printed Name: Kristie Jewell  
My Commission Expires:  
5/19/32

**ASSIGNEE**

STATE OF NEW JERSEY

COUNTY OF BERGEN

The foregoing instrument was acknowledged before me this May 8, 2023 by Chris Mularadelis, VP Legal, on behalf of Tillman Infrastructure LLC, a Delaware limited liability company, on behalf of the company.



Searles  
Notary Public  
Printed Name: Caroline Searles  
My Commission Expires:  
3-7-2027



**EXHIBIT A**

Page 1 of 3  
to Short Form of Assignment and Assumption Agreement

**DESCRIPTION OF LEASE AND REAL PROPERTY AFFECTED BY LEASE**

Lease

Option and Lease Agreement dated January 17, 2022 by and between Richard E. Corder and Sheryl F. Corder, husband and wife, and Harmoni Towers LLC, a Delaware limited liability company, a memorandum of which was recorded on June 27, 2022 at Document 138334 in the official records of McCreary County, Kentucky.

Legal Description of the Real Property Affected by Lease (Parent Parcel):

A certain tract of land lying and being located at Parkers Lake in McCreary County, Kentucky, and described as follows:

Beginning at a large pine on a ridge well marked a corner common to a Cumberland National Forest unit; thence their line S 27 E 40 poles to a hickory stand marked in their line a corner to a Ella Walker tract of land; thence leaving the said forest parcel and with the Walker parcel reversing N 70 deg. 30 min. E 36 poles to a set stone and small pine on a slate dump her corner located in the railroad right of way; thence their lines N 26 deg. W 44 poles to a black oak marked at turn of their fence; thence their line N 36 deg. E 18 poles crossing the drain below the old dam to a set stone witness by a small poplar and maple, their corner near the railroad; thence their fence line N 32 W 27 poles to a set stone in their fence line where a forest line crosses the said right of way; thence leaving the said railway right of way and with the said forest line S 20 deg. W 68 poles to the place of Beginning. Containing 21-8/10th acres more or less.

AND BEING the same property conveyed to Richard E. Corder and Sheryl F. Corder from Bruce Watters by General Warranty Deed dated November 26, 2014 and recorded December 2, 2014 in Deed Book D205, Page 106.

Tax Parcel No. 099-00-00-019.00



Legal Description of the Premises (portion of the Parent Parcel subject to the Lease including all access & Utility Easement):

PREMISES – LEASE / TOWER AREA

ALL THAT TRACT OR PARCEL OF LAND LYING AND BEING IN PARKERS LAKE, MCCREARY COUNTY, KENTUCKY, AND BEING A PORTION OF THE LANDS OF RICHARD E. CORDER AND SHERYL F. CORDER, AS RECORDED IN DEED BOOK 205, PAGE 106, MCCREARY COUNTY RECORDS, AND BEING MORE PARTICULARLY DESCRIBED AS FOLLOWS:

TO FIND THE POINT OF BEGINNING, COMMENCE AT A CAPPED 3-INCH PIPE FOUND, STAMPED "24-1320", AT THE WESTERLY PROPERTY CORNER OF SAID CORDER LANDS, SAID POINT HAVING A KENTUCKY GRID NORTH, NAD 83, SINGLE ZONE VALUE OF N:3467724.0851 E:5291294.2045; THENCE RUNNING ALONG A TIE-LINE, SOUTH 33°36'53" EAST, 128.72 FEET TO A POINT HAVING A KENTUCKY GRID NORTH, NAD 83, SINGLE ZONE VALUE OF N:3467616.8864 E:5291365.4670, AND THE TRUE POINT OF BEGINNING; THENCE RUNNING, NORTH 68°52'29" EAST, 100.00 FEET TO A POINT; THENCE, SOUTH 21°07'31" EAST, 100.00 FEET TO A POINT; THENCE, SOUTH 68°52'29" WEST, 100.00 FEET TO A POINT; THENCE, NORTH 21°07'31" WEST, 100.00 FEET TO A POINT AND THE POINT OF BEGINNING.

BEARINGS BASED ON KENTUCKY GRID NORTH, NAD 83, SINGLE ZONE.

SAID TRACT CONTAINS 0.2296 ACRES (10,000 SQUARE FEET), MORE OR LESS.

ACCESS AND UTILITY EASEMENT(S)

**30' INGRESS-EGRESS & UTILITY EASEMENT**

TOGETHER WITH A 30-FOOT WIDE INGRESS-EGRESS AND UTILITY EASEMENT (LYING 15 FEET EACH SIDE OF CENTERLINE) LYING AND BEING IN PARKERS LAKE, MCCREARY COUNTY, KENTUCKY, AND BEING A PORTION OF THE LANDS OF RICHARD E. CORDER AND SHERYL F. CORDER, AS RECORDED IN DEED BOOK 205, PAGE 106, MCCREARY COUNTY RECORDS, AND BEING MORE PARTICULARLY DESCRIBED BY THE FOLLOWING CENTERLINE DATA:

TO FIND THE POINT OF BEGINNING, COMMENCE, AT A CAPPED 3-INCH PIPE FOUND, STAMPED "24-1320", AT THE WESTERLY PROPERTY CORNER OF SAID CORDER LANDS, SAID POINT HAVING A KENTUCKY GRID NORTH, NAD 83, SINGLE ZONE VALUE OF N:3467724.0851 E:5291294.2045; THENCE RUNNING ALONG A TIE-LINE, SOUTH 33°36'53" EAST, 128.72 FEET TO A POINT ON THE LEASE AREA HAVING A KENTUCKY GRID NORTH, NAD 83, SINGLE ZONE VALUE OF N:3467616.8864 E:5291365.4670; THENCE RUNNING, NORTH 68°52'29" EAST, 100.00 FEET TO A POINT; THENCE LEAVING THE LEASE AREA AND RUNNING ALONG A TIE-LINE, NORTH 21°07'31" WEST, 15.00 FEET TO A POINT AND THE TRUE POINT OF BEGINNING; THENCE, SOUTH 68°52'29" WEST, 50.37 FEET TO A POINT; THENCE, NORTH 21°08'58" WEST, 157.53 FEET TO A POINT; THENCE, NORTH 20°27'25" EAST, 212.71 FEET TO A POINT; THENCE, SOUTH 59°51'33" EAST, 464.69 FEET TO A POINT; THENCE, NORTH 31°57'27" EAST, 72.74 FEET TO THE ENDING AT A POINT ON THE CENTERLINE OF JOE NEAL ROAD.

BEARINGS BASED ON KENTUCKY GRID NORTH, NAD 83, SINGLE ZONE.

**10' UTILITY EASEMENT**

TOGETHER WITH A 10-FOOT WIDE UTILITY EASEMENT (LYING 5 FEET EACH SIDE OF CENTERLINE) LYING AND BEING IN PARKERS LAKE, MCCREARY COUNTY, KENTUCKY, AND BEING A PORTION OF THE LANDS OF RICHARD E. CORDER AND SHERYL F. CORDER, AS RECORDED IN DEED BOOK 205, PAGE 106, MCCREARY COUNTY RECORDS, AND BEING MORE PARTICULARLY DESCRIBED BY THE FOLLOWING CENTERLINE DATA:

TO FIND THE POINT OF BEGINNING, COMMENCE, AT A CAPPED 3-INCH PIPE FOUND, STAMPED "24-1320", AT THE WESTERLY PROPERTY CORNER OF SAID CORDER LANDS, SAID POINT HAVING A KENTUCKY GRID NORTH, NAD 83, SINGLE ZONE VALUE OF N:3467724.0851 E:5291294.2045; THENCE RUNNING ALONG A TIE-LINE, SOUTH 33°36'53" EAST, 128.72 FEET TO A POINT ON THE LEASE AREA HAVING A KENTUCKY GRID NORTH, NAD 83, SINGLE ZONE VALUE OF N:3467616.8864 E:5291365.4670; THENCE RUNNING, NORTH 68°52'29" EAST, 100.00 FEET TO A POINT; THENCE LEAVING THE LEASE AREA AND RUNNING ALONG A TIE-LINE, NORTH 21°07'31" WEST, 15.00 FEET TO A POINT; THENCE, SOUTH 68°52'29" WEST, 50.37 FEET TO A POINT; THENCE, NORTH 21°08'58" WEST, 157.53 FEET TO A POINT; THENCE, NORTH 20°27'25" EAST, 212.71 FEET TO A POINT; THENCE RUNNING ALONG A TIE-LINE, NORTH 07°36'07" WEST, 18.97 FEET TO A POINT AND THE TRUE POINT OF BEGINNING; THENCE RUNNING, NORTH 65°55'59" EAST, 91.23 FEET TO THE ENDING AT A UTILITY POLE.

BEARINGS BASED ON KENTUCKY GRID NORTH, NAD 83, SINGLE ZONE.

## OPTION AND LEASE AGREEMENT

THIS OPTION AND LEASE AGREEMENT ("**Agreement**"), dated as of the latter of the signature dates below (the "**Effective Date**"), is entered into by Richard E. Corder and Sheryl F. Corder, husband and wife, ("**Landlord**") having a mailing address of 170 Highway 90, Parkers Lake, Kentucky 42634, and Harmoni Towers LLC, a Delaware limited liability company having a mailing address of 10801 Executive Center Drive, Shannon Building, Suite 100, Little Rock AR 72211 ("**Tenant**").

### BACKGROUND

Landlord owns or controls that certain plot, parcel or tract of land, as described on **Exhibit 1**, together with all rights and privileges arising in connection therewith, located at Joe Neal Road, in the City/Town of Parkers Lake, County of McCreary, State of Kentucky (collectively, the "**Property**"). Landlord desires to grant to Tenant the right to use a portion of the Property in accordance with this Agreement.

The parties agree as follows:

#### 1. OPTION TO LEASE.

(a) Landlord grants to Tenant an exclusive option (the "**Option**") to lease a certain portion of the Property containing approximately ten thousand (10,000) square feet including the air space above such ground space, as described on attached **Exhibit 1**, (the "**Premises**"), for the placement of a Communication Facility.

(b) During the Option Term, and during the Term, Tenant and its agents, engineers, surveyors and other representatives will have the right to enter upon the Property to inspect, examine, conduct soil borings, drainage testing, material sampling, radio frequency testing and other geological or engineering tests or studies of the Property (collectively, the "**Tests**"), to apply for and obtain licenses, permits, approvals, or other relief required of or deemed necessary or appropriate at Tenant's sole discretion for its use of the Premises and include, without limitation, applications for zoning variances, zoning ordinances, amendments, special use permits, and construction permits (collectively, the "**Government Approvals**"), initiate the ordering and/or scheduling of necessary utilities, and otherwise to do those things on or off the Property that, in the opinion of Tenant, are necessary in Tenant's sole discretion to determine the physical condition of the Property, the environmental history of the Property, Landlord's title to the Property and the feasibility or suitability of the Property for Tenant's Permitted Use, all at Tenant's expense. Tenant will not be liable to Landlord or any third party on account of any pre-existing defect or condition on or with respect to the Property, whether or not such defect or condition is disclosed by Tenant's inspection. Tenant will restore the Property to its condition as it existed at the commencement of the Option Term, reasonable wear and tear and loss by casualty or other causes beyond Tenant's control excepted.

(c) In consideration of Landlord granting Tenant the Option, Tenant agrees to pay Landlord the sum of [REDACTED] within thirty (30) business days after the Effective Date. The Option may be exercised during an initial term of one (1) year commencing on the Effective Date (the "**Initial Option Term**") which term may be renewed by Tenant for an additional one (1) year (the "**Renewal Option Term**") upon written notification to Landlord and the payment of an additional [REDACTED] no later than five (5) days prior to the expiration date of the Initial Option Term. The Initial Option Term and any Renewal Option Term are collectively referred to as the "**Option Term**."

(d) The Option may be sold, assigned or transferred at any time by Tenant without the written consent of Landlord. Upon notification to Landlord of such sale, assignment, or transfer, Tenant shall immediately be released from any and all liability under this Agreement, including the payment of any rental or other sums due, without any further action.

(e) During the Option Term, Tenant may exercise the Option by notifying Landlord in writing. If Tenant exercises the Option, then Landlord leases the Premises to Tenant subject to the terms and conditions of

this Agreement. If Tenant does not exercise the Option during the Initial Option Term or any extension thereof, this Agreement will terminate, and the parties will have no further liability to each other.

(f) If during the Option Term, or during the Term if the Option is exercised, Landlord decides to subdivide, sell, or change the status of the zoning of the Premises, Property or any of Landlord's contiguous, adjoining or surrounding property (the "**Surrounding Property**,") or in the event of a threatened foreclosure, Landlord shall immediately notify Tenant in writing. Landlord agrees that during the Option Term, or during the Term if the Option is exercised, Landlord shall not initiate or consent to any change in the zoning of the Premises, Property or Surrounding Property or impose or consent to any other use or restriction that would prevent or limit Tenant from using the Premises for the Permitted Use. Any and all terms and conditions of this Agreement that by their sense and context are intended to be applicable during the Option Term shall be so applicable.

2. **PERMITTED USE.** Tenant may use the Premises for the transmission and reception of communications signals and the installation, construction, maintenance, operation, repair, replacement and upgrade of communications fixtures and related equipment, cables, accessories and improvements, which may include a suitable support structure ("**Structure**"), associated antennas, equipment shelters or cabinets and fencing and any other items necessary to the successful and secure use of the Premises (collectively, the "**Communication Facility**"), as well as the right to test, survey and review title on the Property; Tenant further has the right but not the obligation to add, modify and/or replace equipment in order to be in compliance with any current or future federal, state or local mandated application, including, but not limited to, emergency 911 communication services, at no additional cost to Tenant or Landlord (collectively, the "**Permitted Use**"). Landlord and Tenant agree that any portion of the Communication Facility that may be conceptually described on **Exhibit 1** will not be deemed to limit Tenant's Permitted Use. If **Exhibit 1** includes drawings of the initial installation of the Communication Facility, Landlord's execution of this Agreement will signify Landlord's approval of **Exhibit 1**. For a period of ninety (90) days following the start of construction, Landlord grants Tenant, its subtenants, licensees and sublicensees, the right to use such portions of the **Surrounding Property** as may reasonably be required during construction and installation of the Communication Facility. Tenant has the right to install and operate transmission cables from the equipment shelter or cabinet to the antennas, electric lines from the main feed to the equipment shelter or cabinet and communication lines from the Property's main entry point to the equipment shelter or cabinet, install a generator and to make other improvements, alterations, upgrades or additions appropriate for Tenant's Permitted Use including the right to construct a fence around the Premises or equipment, install warning signs to make individuals aware of risks, install protective barriers, install any other control measures reasonably required by Tenant's safety procedures or applicable law, and undertake any other appropriate means to secure the Premises or equipment at Tenant's expense. Tenant has the right to modify, supplement, replace, upgrade, expand the Communication Facility (including, for example, increasing the number of antennas or adding microwave dishes) or relocate the Communication Facility within the Premises at any time during the Term. Tenant will be allowed to make such alterations to the Property in order to ensure that the Communication Facility complies with all applicable federal, state or local laws, rules or regulations. In the event Tenant desires to modify or upgrade the Communication Facility, in a manner that requires an additional portion of the Property (the "**Additional Premises**") for such modification or upgrade, Landlord agrees to lease to Tenant the Additional Premises, upon the same terms and conditions set forth herein, except that the Rent shall increase, in conjunction with the lease of the Additional Premises by the amount equivalent to the then-current per square foot rental rate charged by Landlord to Tenant times the square footage of the Additional Premises. Landlord agrees to take such actions and enter into and deliver to Tenant such documents as Tenant reasonably requests in order to effect and memorialize the lease of the Additional Premises to Tenant.

3. **TERM.**

(a) The initial lease term will be five (5) years (the "**Initial Term**"), commencing on the effective date of written notification by Tenant to Landlord of Tenant's exercise of the Option (the "**Term Commencement Date**"). The Initial Term will terminate on the fifth (5<sup>th</sup>) anniversary of the Term Commencement Date.

(b) This Agreement will automatically renew for seventeen (17) additional five (5) year term(s) (each additional five (5) year term shall be defined as an "Extension Term"), upon the same terms and conditions set forth herein unless Tenant notifies Landlord in writing of Tenant's intention not to renew this Agreement at least sixty (60) days prior to the expiration of the Initial Term or then-existing Extension Term.

(c) Unless (i) Landlord or Tenant notifies the other in writing of its intention to terminate this Agreement at least six (6) months prior to the expiration of the final Extension Term, or (ii) the Agreement is terminated as otherwise permitted by this Agreement prior to the end of the final Extension Term, this Agreement shall continue in force upon the same covenants, terms and conditions for a further term of one (1) year, and for annual terms thereafter ("Annual Term") until terminated by either party by giving to the other party written notice of its intention to so terminate at least six (6) months prior to the end of any such Annual Term. Monthly rent during such Annual Terms shall be [REDACTED]

[REDACTED] If Tenant remains in possession of the Premises after the termination of this Agreement, then Tenant will be deemed to be occupying the Premises on a month-to-month basis (the "Holdover Term"), subject to the terms and conditions of this Agreement.

(d) The Initial Term, any Extension Terms, any Annual Terms and any Holdover Term are collectively referred to as the "Term".

#### 4. RENT.

(a) Commencing on the first day of the month following the date that Tenant commences construction (the "Rent Commencement Date"), Tenant will pay Landlord on or before the fifth (5<sup>th</sup>) day of each calendar month in advance, [REDACTED] (the "Rent"), at the address set forth above. In any partial month occurring after the Rent Commencement Date, Rent will be prorated. The initial Rent payment will be forwarded by Tenant to Landlord within forty-five (45) days after the Rent Commencement Date.

(b) In the first year of an Extension Term, the monthly Rent will increase by [REDACTED] over the Rent paid during the previous five (5) year term, effective the first day of the month in which the anniversary of the Term Commencement Date occurs.

(c) All charges payable under this Agreement such as utilities and taxes shall be billed by Landlord within one (1) year from the end of the calendar year in which the charges were incurred; any charges beyond such period shall not be billed by Landlord, and shall not be payable by Tenant. The foregoing shall not apply to monthly Rent which is due and payable without a requirement that it be billed by Landlord. The provisions of this subsection shall survive the termination or expiration of this Agreement.

#### 5. APPROVALS.

(a) Landlord agrees that Tenant's ability to use the Premises is contingent upon the suitability of the Premises and Property for the Permitted Use and Tenant's ability to obtain and maintain all Government Approvals. Landlord authorizes Tenant to prepare, execute and file all required applications to obtain Government Approvals for the Permitted Use and agrees to reasonably assist Tenant with such applications and with obtaining and maintaining the Government Approvals.

(b) Tenant has the right to obtain a title report or commitment for a leasehold title policy from a title insurance company of its choice and to have the Property surveyed by a surveyor of its choice.

(c) Tenant may also perform and obtain, at Tenant's sole cost and expense, soil borings, percolation tests, engineering procedures, environmental investigation or other tests or reports on, over, and under the Property, necessary to determine if Tenant's use of the Premises will be compatible with Tenant's engineering specifications, system, design, operations or Government Approvals.

#### 6. TERMINATION. This Agreement may be terminated, without penalty or further liability, as follows:

(a) by either party on thirty (30) days prior written notice, if the other party remains in default under Section 15 of this Agreement after the applicable cure periods;

(b) by Tenant upon written notice to Landlord, if Tenant is unable to obtain, or maintain, any required approval(s) or the issuance of a license or permit by any agency, board, court or other governmental authority necessary for the construction or operation of the Communication Facility as now or hereafter

intended by Tenant; or if Tenant determines, in its sole discretion that the cost of or delay in obtaining or retaining the same is commercially unreasonable;

(c) by Tenant, upon written notice to Landlord, if Tenant determines, in its sole discretion, due to the title report results or survey results, that the condition of the Premises is unsatisfactory for its intended uses;

(d) by Tenant upon written notice to Landlord for any reason or no reason, at any time prior to commencement of construction by Tenant; or

(e) by Tenant upon sixty (60) days' prior written notice to Landlord for any reason or no reason, so long as Tenant pays Landlord a termination fee [REDACTED], provided, however, that no such termination fee will be payable on account of the termination of this Agreement by Tenant under any termination provision contained in any other Section of this Agreement, including the following: Section 5 Approvals, Section 6(a) Termination, Section 6(b) Termination, Section 6(c) Termination, Section 6(d) Termination, Section 11(d) Environmental, Section 18 Condemnation or Section 19 Casualty.

7. **INSURANCE.** During the Option Term and throughout the Term, Tenant will purchase and maintain in full force and effect such general liability policy as Tenant may deem necessary. Said policy of general liability insurance will at a minimum provide a combined single limit of [REDACTED]. Notwithstanding the foregoing, Tenant shall have the right to self-insure such general liability coverage.

8. **INTERFERENCE.**

(a) Prior to or concurrent with the execution of this Agreement, Landlord has provided or will provide Tenant with a list of radio frequency user(s) and frequencies used on the Property as of the Effective Date. Tenant warrants that its use of the Premises will not interfere with those existing radio frequency uses on the Property, as long as the existing radio frequency user(s) operate and continue to operate within their respective frequencies and in accordance with all applicable laws and regulations.

(b) Landlord will not grant, after the Effective Date, a lease, license or any other right to any third party, if the exercise of such grant may in any way adversely affect or interfere with the Communication Facility, the operations of Tenant or the rights of Tenant under this Agreement. Landlord will notify Tenant in writing prior to granting any third party the right to install and operate communications equipment on the Property.

(c) Landlord will not, nor will Landlord permit its employees, tenants, licensees, invitees, agents or independent contractors to interfere in any way with the Communication Facility, the operations of Tenant or the rights of Tenant under this Agreement. Landlord will cause such interference to cease within twenty-four (24) hours after receipt of notice of interference from Tenant. In the event any such interference does not cease within the aforementioned cure period, Landlord shall cease all operations which are suspected of causing interference (except for intermittent testing to determine the cause of such interference) until the interference has been corrected.

(d) For the purposes of this Agreement, "interference" may include, but is not limited to, any use on the Property or Surrounding Property that causes electronic or physical obstruction with, or degradation of, the communications signals from the Communication Facility.

9. **INDEMNIFICATION.**

(a) Tenant agrees to indemnify, defend and hold Landlord harmless from and against any and all injury, loss, damage or liability, costs or expenses in connection with a third party claim (including reasonable attorneys' fees and court costs) arising directly from the installation, use, maintenance, repair or removal of the Communication Facility or Tenant's breach of any provision of this Agreement, except to the extent attributable to the negligent or intentional act or omission of Landlord, its employees, invitees, agents or independent contractors.

(b) Landlord agrees to indemnify, defend and hold Tenant harmless from and against any and all injury, loss, damage or liability, costs or expenses in connection with a third party claim (including reasonable attorneys' fees and court costs) arising directly from the actions or failure to act of Landlord, its employees,

invitees agents or independent contractors, or Landlord's breach of any provision of this Agreement, except to the extent attributable to the negligent or intentional act or omission of Tenant, its employees, agents or independent contractors.

(c) The indemnified party: (i) shall promptly provide the indemnifying party with written notice of any claim, demand, lawsuit, or the like for which it seeks indemnification pursuant to this Section and provide the indemnifying party with copies of any demands, notices, summonses, or legal papers received in connection with such claim, demand, lawsuit, or the like; (ii) shall not settle any such claim, demand, lawsuit, or the like without the prior written consent of the indemnifying party; and (iii) shall fully cooperate with the indemnifying party in the defense of the claim, demand, lawsuit, or the like. A delay in notice shall not relieve the indemnifying party of its indemnity obligation, except (1) to the extent the indemnifying party can show it was prejudiced by the delay; and (2) the indemnifying party shall not be liable for any settlement or litigation expenses incurred before the time when notice is given.

#### **10. WARRANTIES.**

(a) Each of Tenant and Landlord (to the extent not a natural person) acknowledge and represent that it is duly organized, validly existing and in good standing and has the right, power and authority or capacity, as applicable, to enter into this Agreement and bind itself hereto through the party or individual set forth as signatory for the party below.

(b) Landlord represents, warrants and agrees that: (i) Landlord solely owns the Property as a legal lot in fee simple, or controls the Property by lease or license; (ii) the Property is not and will not be encumbered by any liens, restrictions, mortgages, covenants, conditions, easements, leases, or any other agreements of record or not of record, which would adversely affect Tenant's Permitted Use and enjoyment of the Premises under this Agreement; (iii) as long as Tenant is not in default then Landlord grants to Tenant sole, actual, quiet and peaceful use, enjoyment and possession of the Premises without hindrance or ejection by any persons lawfully claiming under Landlord ; (iv) Landlord's execution and performance of this Agreement will not violate any laws, ordinances, covenants or the provisions of any mortgage, lease or other agreement binding on Landlord; and (v) if the Property is or becomes encumbered by a deed to secure a debt, mortgage or other security interest, Landlord will provide promptly to Tenant a mutually agreeable subordination, non-disturbance and attornment agreement executed by Landlord and the holder of such security interest in the form attached hereto as **Exhibit 10(b)**.

#### **11. ENVIRONMENTAL.**

(a) Landlord represents and warrants, except as may be identified in **Exhibit 11** attached to this Agreement, (i) the Property, as of the Effective Date, is free of hazardous substances, including asbestos-containing materials and lead paint, and (ii) the Property has never been subject to any contamination or hazardous conditions resulting in any environmental investigation, inquiry or remediation. Landlord and Tenant agree that each will be responsible for compliance with any and all applicable governmental laws, rules, statutes, regulations, codes, ordinances, or principles of common law regulating or imposing standards of liability or standards of conduct with regard to protection of the environment or worker health and safety, as may now or at any time hereafter be in effect, to the extent such apply to that party's activity conducted in or on the Property.

(b) Landlord and Tenant agree to hold harmless and indemnify the other from, and to assume all duties, responsibilities and liabilities at the sole cost and expense of the indemnifying party for, payment of penalties, sanctions, forfeitures, losses, costs or damages, and for responding to any action, notice, claim, order, summons, citation, directive, litigation, investigation or proceeding ("**Claims**"), to the extent arising from that party's breach of its obligations or representations under Section 11(a). Landlord agrees to hold harmless and indemnify Tenant from, and to assume all duties, responsibilities and liabilities at the sole cost and expense of Landlord for, payment of penalties, sanctions, forfeitures, losses, costs or damages, and for responding to any Claims, to the extent arising from subsurface or other contamination of the Property with hazardous substances prior to the Effective Date or from such contamination caused by the acts or omissions of Landlord during the Term. Tenant agrees to hold harmless and indemnify Landlord from, and to assume all duties, responsibilities and liabilities at the sole cost and expense of Tenant for, payment of penalties, sanctions, forfeitures, losses,

costs or damages, and for responding to any Claims, to the extent arising from hazardous substances brought onto the Property by Tenant.

(c) The indemnification provisions contained in this Section 11 specifically include reasonable costs, expenses and fees incurred in connection with any investigation of Property conditions or any clean-up, remediation, removal or restoration work required by any governmental authority. The provisions of this Section 11 will survive the expiration or termination of this Agreement.

(d) In the event Tenant becomes aware of any hazardous materials on the Property, or any environmental, health or safety condition or matter relating to the Property, that, in Tenant's sole determination, renders the condition of the Premises or Property unsuitable for Tenant's use, or if Tenant believes that the leasing or continued leasing of the Premises would expose Tenant to undue risks of liability to a government agency or other third party, Tenant will have the right, in addition to any other rights it may have at law or in equity, to terminate this Agreement upon written notice to Landlord.

**12. ACCESS.** At all times throughout the Term of this Agreement, and at no additional charge to Tenant, Tenant and its employees, agents, and subcontractors, will have twenty-four (24) hour per day, seven (7) day per week pedestrian and vehicular access ("**Access**") to and over the Property, from an open and improved public road to the Premises, for the installation, maintenance and operation of the Communication Facility and any utilities serving the Premises. If Tenant elects to utilize an Unmanned Aircraft System ("**UAS**") in connection with its installation, construction, monitoring, site audits, inspections, maintenance, repair, modification, or alteration activities at the Property, Landlord hereby grants Tenant, or any UAS operator acting on Tenant's behalf, express permission to fly over the applicable Property and Premises, and consents to the use of audio and video navigation and recording in connection with the use of the UAS. As may be described more fully in **Exhibit 1**, Landlord grants to Tenant an easement for such Access and Landlord agrees to provide to Tenant such codes, keys and other instruments necessary for such Access at no additional cost to Tenant. Upon Tenant's request, Landlord will execute a separate recordable easement evidencing this right. Landlord shall execute a letter granting Tenant Access to the Property substantially in the form attached as **Exhibit 12**; upon Tenant's request, Landlord shall execute additional letters during the Term. Landlord acknowledges that in the event Tenant cannot obtain Access to the Premises, Tenant shall incur significant damage. If Landlord fails to provide the Access granted by this Section 12, such failure shall be a default under this Agreement. In connection with such default, in addition to any other rights or remedies available to Tenant under this Agreement or at law or equity, Landlord shall pay Tenant, as liquidated damages and not as a penalty, [REDACTED] per day in consideration of Tenant's damages until Landlord cures such default. Landlord and Tenant agree that Tenant's damages in the event of a denial of Access are difficult, if not impossible, to ascertain, and the liquidated damages set forth above are a reasonable approximation of such damages.

**13. REMOVAL/RESTORATION.** All portions of the Communication Facility brought onto the Property by Tenant will be and remain Tenant's personal property and, at Tenant's option, may be removed by Tenant at any time during or after the Term. Landlord covenants and agrees that no part of the Communication Facility constructed, erected or placed on the Premises by Tenant will become, or be considered as being affixed to or a part of, the Property, it being the specific intention of Landlord that all improvements of every kind and nature constructed, erected or placed by Tenant on the Premises will be and remain the property of Tenant and may be removed by Tenant at any time during or after the Term. Tenant will repair any damage to the Property resulting from Tenant's removal activities. Any portions of the Communication Facility that Tenant does not remove within one hundred twenty (120) days after the later of the end of the Term and cessation of Tenant's operations at the Premises shall be deemed abandoned and owned by Landlord. Notwithstanding the foregoing, Tenant will not be responsible for the replacement of any trees, shrubs or other vegetation.

**14. MAINTENANCE/UTILITIES.**

(a) Tenant will keep and maintain the Premises in good condition, reasonable wear and tear and damage from the elements excepted. Tenant will repair any damage to the access area if directly attributable to Tenant use of the non-exclusive access. Landlord will maintain and repair the Property and access thereto and



all areas of the Premises where Tenant does not have exclusive control, in good and tenantable condition, subject to reasonable wear and tear and damage from the elements. If the Landlord adds fences and gates to the Property, Landlord will be responsible for all costs and expenses associated with installation and maintenance of fences and gates and will provide Tenant with access to the Premises pursuant to Section 12 of this Agreement.

(b) Tenant will be responsible for paying on a monthly or quarterly basis all utilities charges for electricity, telephone service or any other utility used or consumed by Tenant on the Premises. In the event Tenant cannot secure its own metered electrical supply, Tenant will have the right, at its own cost and expense, to sub-meter from Landlord. When sub-metering is required under this Agreement, Landlord will read the meter and provide Tenant with an invoice and usage data on a monthly basis. Tenant shall reimburse Landlord for such utility usage at the same rate charged to Landlord by the utility service provider. Landlord further agrees to provide the usage data and invoice on forms provided by Tenant and to send such forms to such address and/or agent designated by Tenant. Tenant will remit payment within sixty (60) days of receipt of the usage data and required forms. Landlord shall maintain accurate and detailed records of all utility expenses, invoices and payments applicable to Tenant's reimbursement obligations hereunder. Within fifteen (15) days after a request from Tenant, Landlord shall provide copies of such utility billing records to the Tenant in the form of copies of invoices, contracts and cancelled checks. If the utility billing records reflect an overpayment by Tenant, Tenant shall have the right to deduct the amount of such overpayment from any monies due to Landlord from Tenant.

(c) As noted in Section 4(c) above, any utility fee recovery by Landlord is limited to a twelve (12) month period. If Tenant submeters electricity from Landlord, Landlord agrees to give Tenant at least twenty-four (24) hours advance notice of any planned interruptions of said electricity. Landlord acknowledges that Tenant provides a communication service which requires electrical power to operate and must operate twenty-four (24) hours per day, seven (7) days per week. If the interruption is for an extended period of time, in Tenant's reasonable determination, Landlord agrees to allow Tenant the right to bring in a temporary source of power for the duration of the interruption. Landlord will not be responsible for interference with, interruption of or failure, beyond the reasonable control of Landlord, of such services to be furnished or supplied by Landlord.

(d) Tenant will have the right to install utilities on the Property and the Premises, at Tenant's expense and to improve present utilities on the Property and the Premises; by way of example, such utilities shall include overhead and underground electric, water, data transmission, and other necessary utility facilities (including guys, wires, poles, and other appurtenant equipment). Landlord hereby grants to Tenant and any service company providing utility or similar services, including electric power and telecommunications, an easement over the Property, from an open and improved public road to the Premises, and upon the Premises, for the purpose of constructing, operating and maintaining such lines, guys, wires, poles, circuits, conduits, associated equipment cabinets, and appurtenances thereto, as may from time to time be required. Upon Tenant's or service company's request, Landlord will execute a separate recordable easement evidencing this grant, at no cost to Tenant or service company.

#### **15. DEFAULT AND RIGHT TO CURE.**

(a) The following will be deemed a default by Tenant and a breach of this Agreement: (i) non-payment of Rent if such Rent remains unpaid for more than thirty (30) days after written notice from Landlord of such failure to pay; or (ii) Tenant's failure to perform any other term or condition under this Agreement within forty-five (45) days after written notice from Landlord specifying the failure. No such failure, however, will be deemed to exist if Tenant has commenced to cure such default within such period and provided that such efforts are prosecuted to completion with reasonable diligence. Delay in curing a default will be excused if due to causes beyond the reasonable control of Tenant. If Tenant remains in default beyond any applicable cure period, Landlord will have the right to exercise any and all rights and remedies available to it under law and equity.

(b) The following will be deemed a default by Landlord and a breach of this Agreement: (i) Landlord's failure to provide Access to the Premises as required by Section 12 within twenty-four (24) hours

after written notice of such failure; (ii) Landlord's failure to cure an interference problem as required by Section 8 within twenty-four (24) hours after written notice of such failure; or (iii) Landlord's failure to perform any term, condition or breach of any warranty or covenant under this Agreement within forty-five (45) days after written notice from Tenant specifying the failure. No such failure, however, will be deemed to exist if Landlord has commenced to cure the default within such period and provided such efforts are prosecuted to completion with reasonable diligence. Delay in curing a default will be excused if due to causes beyond the reasonable control of Landlord. If Landlord remains in default beyond any applicable cure period, Tenant will have: (i) the right to cure Landlord's default and to deduct the costs of such cure from any monies due to Landlord from Tenant, and (ii) any and all other rights available to it under law and equity.

**16. ASSIGNMENT/SUBLEASE.** Tenant will have the right to assign this Agreement or sublease the Premises and its rights herein, in whole or in part, without Landlord's consent. Upon notification to Landlord of such assignment, Tenant will be relieved of all future performance, liabilities and obligations under this Agreement to the extent of such assignment.

**17. NOTICES.** All notices, requests and demands hereunder will be given by first class certified or registered mail, return receipt requested, or by a nationally recognized overnight courier, postage prepaid, to be effective when properly sent and received, refused or returned undelivered. Notices will be addressed to the parties as follows:

If to Tenant:                   Harmoni Towers LLC  
  Attn: Real Estate  
  10801 Executive Center Drive  
  Shannon Building, Suite 100  
  Little Rock AR 72211  
  REAdmin@harmonitowers.com

cc:

Harmoni Towers LLC  
c/o Symphony Wireless  
Attn: Legal  
44 South Broadway, Suite 601  
White Plains, NY 10601

For Emergencies:           [NOC@harmonitowers.com](mailto:NOC@harmonitowers.com)

If to Landlord:               Richard E. Corder and Sheryl F. Corder  
  170 Highway 90  
  Parkers Lake, KY 42634  
  Telephone: [REDACTED]

Either party hereto may change the place for the giving of notice to it by thirty (30) days' prior written notice to the other party as provided herein.

**18. CONDEMNATION.** In the event Landlord receives notification of any condemnation proceedings affecting the Property, Landlord will provide notice of the proceeding to Tenant within twenty-four (24) hours. If a condemning authority takes all of the Property, or a portion sufficient, in Tenant's sole determination, to render the Premises unsuitable for Tenant, this Agreement will terminate as of the date the title vests in the condemning authority. The parties will each be entitled to pursue their own separate awards in the condemnation proceeds, which for Tenant will include, where applicable, the value of its Communication

Facility, moving expenses, prepaid Rent, and business dislocation expenses. Tenant will be entitled to reimbursement for any prepaid Rent on a *pro rata* basis.

**19. CASUALTY.** Landlord will provide notice to Tenant of any casualty or other harm affecting the Property within twenty-four (24) hours of the casualty or other harm. If any part of the Communication Facility or Property is damaged by casualty or other harm as to render the Premises unsuitable, in Tenant's sole determination, then Tenant may terminate this Agreement by providing written notice to Landlord, which termination will be effective as of the date of such casualty or other harm. Upon such termination, Tenant will be entitled to collect all insurance proceeds payable to Tenant on account thereof and to be reimbursed for any prepaid Rent on a *pro rata* basis. Landlord agrees to permit Tenant to place temporary transmission and reception facilities on the Property, but only until such time as Tenant is able to activate a replacement transmission facility at another location; notwithstanding the termination of this Agreement, such temporary facilities will be governed by all of the terms and conditions of this Agreement, including Rent. If Landlord or Tenant undertakes to rebuild or restore the Premises and/or the Communication Facility, as applicable, Landlord agrees to permit Tenant to place temporary transmission and reception facilities on the Property at no additional Rent until the reconstruction of the Premises and/or the Communication Facility is completed. If Landlord determines not to rebuild or restore the Property, Landlord will notify Tenant of such determination within thirty (30) days after the casualty or other harm. If Landlord does not so notify Tenant and Tenant decides not to terminate under this Section, then Landlord will promptly rebuild or restore any portion of the Property interfering with or required for Tenant's Permitted Use of the Premises to substantially the same condition as existed before the casualty or other harm. Landlord agrees that the Rent shall be abated until the Property and/or the Premises are rebuilt or restored, unless Tenant places temporary transmission and reception facilities on the Property.

**20. WAIVER OF LANDLORD'S LIENS.** Landlord waives any and all lien rights it may have, statutory or otherwise, concerning the Communication Facility or any portion thereof. The Communication Facility shall be deemed personal property for purposes of this Agreement, regardless of whether any portion is deemed real or personal property under applicable law; Landlord consents to Tenant's right to remove all or any portion of the Communication Facility from time to time in Tenant's sole discretion and without Landlord's consent.

**21**

**TAXES.**

(a) Landlord shall be responsible for (i) all taxes and assessments levied upon the lands, improvements and other property of Landlord including any such taxes that may be calculated by a taxing authority using any method, including the income method (ii) all sales, use, license, value added, documentary, stamp, gross receipts, registration, real estate transfer, conveyance, excise, recording, and other similar taxes and fees imposed in connection with this Agreement and (iii) all sales, use, license, value added, documentary, stamp, gross receipts, registration, real estate transfer, conveyance, excise, recording, and other similar taxes and fees imposed in connection with a sale of the Property or assignment of Rent payments by Landlord. Tenant shall be responsible for (y) any taxes and assessments attributable to and levied upon Tenant's leasehold improvements on the Premises if and as set forth in this Section 21 and (z) all sales, use, license, value added, documentary, stamp, gross receipts, registration, real estate transfer, conveyance, excise, recording, and other similar taxes and fees imposed in connection with an assignment of this Agreement or sublease by Tenant. Nothing herein shall require Tenant to pay any inheritance, franchise, income, payroll, excise, privilege, rent, capital stock, stamp, documentary, estate or profit tax, or any tax of similar nature, that is or may be imposed upon Landlord.

(b) In the event Landlord receives a notice of assessment with respect to which taxes or assessments are imposed on Tenant's leasehold improvements on the Premises, Landlord shall provide Tenant with copies of each such notice immediately upon receipt, but in no event later than thirty (30) days after the date of such notice of assessment. If Landlord does not provide such notice or notices to Tenant in a timely manner and Tenant's rights with respect to such taxes are prejudiced by the delay, Landlord shall reimburse Tenant for any increased costs directly resulting from the delay and Landlord shall be responsible for payment of the tax or assessment set forth in the notice, and Landlord shall not have the right to reimbursement of such amount from

Tenant. If Landlord provides a notice of assessment to Tenant within such time period and requests reimbursement from Tenant as set forth below, then Tenant shall reimburse Landlord for the tax or assessments identified on the notice of assessment on Tenant's leasehold improvements, which has been paid by Landlord. If Landlord seeks reimbursement from Tenant, Landlord shall, no later than thirty (30) days after Landlord's payment of the taxes or assessments for the assessed tax year, provide Tenant with written notice including evidence that Landlord has timely paid same, and Landlord shall provide to Tenant any other documentation reasonably requested by Tenant to allow Tenant to evaluate the payment and to reimburse Landlord.

(c) For any tax amount for which Tenant is responsible under this Agreement, Tenant shall have the right to contest, in good faith, the validity or the amount thereof using such administrative, appellate or other proceedings as may be appropriate in the jurisdiction, and may defer payment of such obligations, pay same under protest, or take such other steps as permitted by law. This right shall include the ability to institute any legal, regulatory or informal action in the name of Landlord, Tenant, or both, with respect to the valuation of the Premises. Landlord shall cooperate with respect to the commencement and prosecution of any such proceedings and will execute any documents required therefor. The expense of any such proceedings shall be borne by Tenant and any refunds or rebates secured as a result of Tenant's action shall belong to Tenant, to the extent the amounts were originally paid by Tenant. In the event Tenant notifies Landlord by the due date for assessment of Tenant's intent to contest the assessment, Landlord shall not pay the assessment pending conclusion of the contest, unless required by applicable law.

(d) Landlord shall not split or cause the tax parcel on which the Premises are located to be split, bifurcated, separated or divided without the prior written consent of Tenant.

(e) Tenant shall have the right but not the obligation to pay any taxes due by Landlord hereunder if Landlord fails to timely do so, in addition to any other rights or remedies of Tenant. In the event that Tenant exercises its rights under this Section 21(e) due to such Landlord default, Tenant shall have the right to deduct such tax amounts paid from any monies due to Landlord from Tenant as provided in Section 15(b), provided that Tenant may exercise such right without having provided to Landlord notice and the opportunity to cure per Section 15(b).

(f) Any tax-related notices shall be sent to Tenant in the manner set forth in Section 17. Promptly after the Effective Date of this Agreement, Landlord shall provide the Notice address set forth in Section 17 to the taxing authority for the authority's use in the event the authority needs to communicate with Tenant. In the event that Tenant's tax address changes by notice to Landlord, Landlord shall be required to provide Tenant's new tax address to the taxing authority or authorities.

(g) Notwithstanding anything to the contrary contained in this Section 21, Tenant shall have no obligation to reimburse any tax or assessment for which the Landlord is reimbursed or rebated by a third party.

## **22. SALE OF PROPERTY.**

(a) Landlord may sell the Property or a portion thereof to a third party, provided: (i) the sale is made subject to the terms of this Agreement; and (ii) if the sale does not include the assignment of Landlord's full interest in this Agreement, the purchaser must agree to perform, without requiring compensation from Tenant or any subtenant, any obligation of Landlord under this Agreement, including Landlord's obligation to cooperate with Tenant as provided hereunder.

(b) If Landlord, at any time during the Term of this Agreement, decides to rezone or sell, subdivide or otherwise transfer all or any part of the Premises, or all or any part of the Property or Surrounding Property, to a purchaser other than Tenant, Landlord shall promptly notify Tenant in writing, and such rezoning, sale, subdivision or transfer shall be subject to this Agreement and Tenant's rights hereunder. In the event of a change in ownership, transfer or sale of the Property, within ten (10) days of such transfer, Landlord or its successor shall send the documents listed below in this Section 22(b) to Tenant. Until Tenant receives all such documents, Tenant's failure to make payments under this Agreement shall not be an event of default and Tenant reserves the right to hold payments due under this Agreement.

- i. Old deed to Property
- ii. New deed to Property
- iii. Bill of Sale or Transfer

- iv. Copy of current Tax Bill
- v. New IRS Form W-9
- vi. Completed and Signed Tenant Payment Direction Form
- vii. Full contact information for new Landlord including phone number(s)

(c) Landlord agrees not to sell, lease or use any areas of the Property or Surrounding Property for the installation, operation or maintenance of other wireless communication facilities if such installation, operation or maintenance would interfere with Tenant's Permitted Use or communications equipment as determined by radio propagation tests performed by Tenant in its sole discretion. Landlord or Landlord's prospective purchaser shall reimburse Tenant for any costs and expenses of such testing. If the radio frequency propagation tests demonstrate levels of interference unacceptable to Tenant, Landlord shall be prohibited from selling, leasing or using any areas of the Property or the Surrounding Property for purposes of any installation, operation or maintenance of any other wireless communication facility or equipment.

(d) The provisions of this Section shall in no way limit or impair the obligations of Landlord under this Agreement, including interference and access obligations.

**23. RIGHT OF FIRST REFUSAL.** Notwithstanding the provisions contained in Section 22, if at any time after the Effective Date, Landlord receives a bona fide written offer from a third party seeking any sale, conveyance, assignment or transfer, whether in whole or in part, of any property interest in or related to the Premises, including without limitation any offer seeking an assignment or transfer of the Rent payments associated with this Agreement or an offer to purchase an easement with respect to the Premises ("**Offer**"), Landlord shall immediately furnish Tenant with a copy of the Offer. Tenant shall have the right within ninety (90) days after it receives such copy to match the Offer and agree in writing (the "**Exercise Notice**") to match the financial terms of the Offer. For the avoidance of doubt, to exercise its rights under this Section 23, Tenant shall not be required to match any compensation due to parties unrelated Landlord, including but not limited to broker compensation. The Exercise Notice shall be in the form of a contract substantially similar to the Offer (matching the financial terms as set forth herein); provided, however, that Landlord and Tenant acknowledge and agree that the Exercise Notice is intended to be a letter of intent or similar, and the parties shall thereafter negotiate in good faith the documents reasonably required to consummate Tenant's exercise of its rights under this Section 23. Tenant may assign its rights under this Section 23. If Tenant chooses not to exercise this right or fails to provide written notice to Landlord within the ninety (90) day period, Landlord may sell, convey, assign or transfer such property interest in or related to the Premises pursuant to the Offer, subject to the terms of this Agreement. If Landlord attempts to sell, convey, assign or transfer such property interest in or related to the Premises without complying with this Section 23, the sale, conveyance, assignment or transfer shall be void. Tenant shall not be responsible for any failure to make payments under this Agreement and reserves the right to hold payments due under this Agreement until Landlord complies with this Section 23. Tenant's failure to exercise the right of first refusal shall not be deemed a waiver of the rights contained in this Section 23 with respect to any future proposed conveyances as described herein.

**24. MISCELLANEOUS.**

(a) **Amendment/Waiver.** This Agreement cannot be amended, modified or revised unless done in writing and signed by Landlord and Tenant. No provision may be waived except in a writing signed by both parties. The failure by a party to enforce any provision of this Agreement or to require performance by the other party will not be construed to be a waiver, or in any way affect the right of either party to enforce such provision thereafter.

(b) **Memorandum.** Contemporaneously with the execution of this Agreement, the parties will execute a recordable Memorandum of Lease substantially in the form attached as **Exhibit 24b**. Either party may record this Memorandum of Lease at any time during the Term, in its absolute discretion. Thereafter during the Term, either party will, at any time upon fifteen (15) business days' prior written notice from the other, execute, acknowledge and deliver to the other a recordable Memorandum of Lease.

(c) **Limitation of Liability.** Except for the indemnity obligations set forth in this Agreement, and otherwise notwithstanding anything to the contrary in this Agreement, Tenant and Landlord each waives any

claims that each may have against the other with respect to consequential, incidental or special damages, however caused, based on any theory of liability.

(d) **Compliance with Law.** Tenant agrees to comply with all federal, state and local laws, orders, rules and regulations (“Laws”) applicable to Tenant’s use of the Communication Facility on the Property. Landlord agrees to comply with all Laws relating to Landlord’s ownership and use of the Property and any improvements on the Property.

(e) **Bind and Benefit.** The terms and conditions contained in this Agreement will run with the Property and bind and inure to the benefit of the parties, their respective heirs, executors, administrators, successors and assigns.

(f) **Entire Agreement.** This Agreement and the exhibits attached hereto, all being a part hereof, constitute the entire agreement of the parties hereto and will supersede all prior offers, negotiations and agreements with respect to the subject matter of this Agreement. Exhibits are numbered to correspond to the Section wherein they are first referenced. Except as otherwise stated in this Agreement, each party shall bear its own fees and expenses (including the fees and expenses of its agents, brokers, representatives, attorneys, and accountants) incurred in connection with the negotiation, drafting, execution and performance of this Agreement and the transactions it contemplates.

(g) **Governing Law.** This Agreement will be governed by the laws of the state in which the Premises are located, without regard to conflicts of law.

(h) **Interpretation.** Unless otherwise specified, the following rules of construction and interpretation apply: (i) captions are for convenience and reference only and in no way define or limit the construction of the terms and conditions hereof; (ii) use of the term "including" will be interpreted to mean "including but not limited to"; (iii) whenever a party's consent is required under this Agreement, except as otherwise stated in the Agreement or as same may be duplicative, such consent will not be unreasonably withheld, conditioned or delayed; (iv) exhibits are an integral part of this Agreement and are incorporated by reference into this Agreement; (v) use of the terms "termination" or "expiration" are interchangeable; (vi) reference to a default will take into consideration any applicable notice, grace and cure periods; (vii) to the extent there is any issue with respect to any alleged, perceived or actual ambiguity in this Agreement, the ambiguity shall not be resolved on the basis of who drafted the Agreement; (viii) the singular use of words includes the plural where appropriate and (ix) if any provision of this Agreement is held invalid, illegal or unenforceable, the remaining provisions of this Agreement shall remain in full force if the overall purpose of the Agreement is not rendered impossible and the original purpose, intent or consideration is not materially impaired.

(i) **Affiliates.** All references to “Tenant” shall be deemed to include any Affiliate of Harmoni Towers LLC using the Premises for any Permitted Use or otherwise exercising the rights of Tenant pursuant to this Agreement. “Affiliate” means with respect to a party to this Agreement, any person or entity that (directly or indirectly) controls, is controlled by, or under common control with, that party. “Control” of a person or entity means the power (directly or indirectly) to direct the management or policies of that person or entity, whether through the ownership of voting securities, by contract, by agency or otherwise.

(j) **Survival.** Any provisions of this Agreement relating to indemnification shall survive the termination or expiration hereof. In addition, any terms and conditions contained in this Agreement that by their sense and context are intended to survive the termination or expiration of this Agreement shall so survive.

(k) **W-9.** As a condition precedent to payment, Landlord agrees to provide Tenant with a completed IRS Form W-9, or its equivalent, upon execution of this Agreement and at such other times as may be reasonably requested by Tenant, including any change in Landlord’s name or address.

(l) **Execution/No Option.** The submission of this Agreement to any party for examination or consideration does not constitute an offer, reservation of or option for the Premises based on the terms set forth herein. This Agreement will become effective as a binding Agreement only upon the handwritten legal execution, acknowledgment and delivery hereof by Landlord and Tenant. This Agreement may be executed in two (2) or more counterparts, all of which shall be considered one and the same agreement and shall become effective when one or more counterparts have been signed by each of the parties. All parties need not sign the same counterpart.

(m) **Attorneys' Fees.** In the event that any dispute between the parties related to this Agreement should result in litigation, the prevailing party in such litigation shall be entitled to recover from the other party all reasonable fees and expenses of enforcing any right of the prevailing party, including reasonable attorneys' fees and expenses. Prevailing party means the party determined by the court to have most nearly prevailed even if such party did not prevail in all matters. This provision will not be construed to entitle any party other than Landlord, Tenant and their respective Affiliates to recover their fees and expenses.

(n) **WAIVER OF JURY TRIAL.** EACH PARTY, TO THE EXTENT PERMITTED BY LAW, KNOWINGLY, VOLUNTARILY AND INTENTIONALLY WAIVES ITS RIGHT TO A TRIAL BY JURY IN ANY ACTION OR PROCEEDING UNDER ANY THEORY OF LIABILITY ARISING OUT OF OR IN ANY WAY CONNECTED WITH THIS AGREEMENT OR THE TRANSACTIONS IT CONTEMPLATES.

(o) **Incidental Fees.** Unless specified in this Agreement, no unilateral fees or additional costs or expenses are to be applied by either party to the other party, including review of plans, structural analyses, consents, provision of documents or other communications between the parties.

(p) **Further Acts.** Upon request, Landlord will cause to be promptly and duly taken, executed, acknowledged and delivered all such further acts, documents, and assurances as Tenant may request from time to time in order to effectuate, carry out and perform all of the terms, provisions and conditions of this Agreement and all transactions and permitted use contemplated by this Agreement.

(q) **Force Majeure.** No party shall be liable or responsible to the other party, nor be deemed to have defaulted under or breached this Agreement, for any failure or delay in fulfilling or performing any term of this Agreement, when and to the extent such failure or delay is caused by or results from acts beyond the affected party's reasonable control, including, without limitation: (a) acts of God; (b) flood, fire, earthquake, or explosion; (c) war, invasion, hostilities (whether war is declared or not), terrorist threats or acts, riot, or other civil unrest; (d) government order or law; (e) embargoes, or blockades in effect on or after the date of this Agreement; (f) action by any governmental authority; (g) national or regional emergency; and (h) strikes, labor stoppages or slowdowns, or other industrial disturbances. The party suffering a force majeure event shall give written notice to the other party, stating the period of time the occurrence is expected to continue and shall use diligent efforts to end the failure or delay and ensure the effects of such force majeure event are minimized.

**[SIGNATURES APPEAR ON NEXT PAGE]**

IN WITNESS WHEREOF, the parties have caused this Agreement to be effective as of the last date written below.

**"LANDLORD"**

Richard E. Corder

By: *Richard E. Corder*

Print Name: Richard E. Corder

Its: *R.E.C.*

Date: *12-27-21*

2

**"LANDLORD"**

Sheryl F. Corder

By: *Sheryl F. Corder*

Print Name: Sheryl F. Corder

Its: *SFC*

Date: *12-27-21*

**"TENANT"**

Harmoni Towers LLC

By: *Ginger Majors*

Print Name: *Ginger Majors*

Its: *VP - Real Estate*

Date: *1-17-2022*

[ACKNOWLEDGMENTS APPEAR ON NEXT PAGE]



**TENANT ACKNOWLEDGMENT**

STATE OF ARKANSAS

COUNTY OF PULASKI

On the 17<sup>th</sup> day of January, 2021, before me personally appeared Ginger Mays, who VP Real Estate acknowledged under oath that he/she is the of Harmoni Towers LLC, the Tenant named in the attached instrument, and as such was authorized to execute this instrument on behalf of the Tenant.



Constance F. Helmich  
Notary Public: Constance F. Helmich  
My Commission Expires: 7-2-2029

**LANDLORD ACKNOWLEDGMENT**

STATE OF KENTUCKY

COUNTY OF MCCREARY

BE IT REMEMBERED, that on this 27 day of December, 2021 before me, the subscriber, a person authorized to take oaths in the State of Kentucky, personally appeared Richard E. Corder who, being duly sworn on his/her/their oath, deposed and made proof to my satisfaction that he/she/they is/are the person(s) named in the within instrument; and I, having first made known to him/her/them the contents thereof, he/she/they did acknowledge that he/she/they signed, sealed and delivered the same as his/her/their voluntary act and deed for the purposes therein contained.

Richard E. Corder  
Notary Public: Barbara Rose  
My Commission Expires: 6-24-24  
Notary ID KYNPS494

**LANDLORD ACKNOWLEDGMENT**

STATE OF KENTUCKY

COUNTY OF MCCREARY

BE IT REMEMBERED, that on this 27 day of December, 2021 before me, the subscriber, a person authorized to take oaths in the State of Kentucky, personally appeared Sheryl F. Corder who, being duly sworn on his/her/their oath, deposed and made proof to my satisfaction that he/she/they is/are the person(s) named in the within instrument; and I, having first made known to him/her/them the contents thereof, he/she/they did acknowledge that he/she/they signed, sealed and delivered the same as his/her/their voluntary act and deed for the purposes therein contained.

Sheryl F. Corder  
Notary Public: Barbara Rose  
My Commission Expires: 6-24-24  
Notary ID KYNP8494

**EXHIBIT 1**

**DESCRIPTION OF PREMISES**

Page 1 of 5

to the Option and Lease Agreement dated January 17, 2022, by and between Richard E. Corder and Sheryl F. Corder, husband and wife, as Landlord, and Harmoni Towers LLC, a Delaware limited liability company, as Tenant.

The Property is legally described as follows:

Beginning at a large pine on a ridge well marked a corner common to a Cumberland National Forest unit; thence their line S 27 E 40 poles to a hickory stand marked in their line a corner to a Ella Walker tract of land; thence leaving the said forest parcel and with the Walker parcel reversing N 70 deg. 30 min. E 36 poles to a set stone and small pine on a slate dump her corner located in the railroad right of way; thence their lines N 26 deg. W 44 poles to a black oak marked at turn of their fence; thence their line N 36 deg. E 18 poles crossing the drain below the old dam to a set stone witness by a small poplar and maple, their corner near the railroad; thence their fence line N 32 W 27 poles to a set stone in their fence line where a forest line crosses the said right of way; thence leaving the said railway right of way and with the said forest line S 20 deg. W 68 poles to the place of Beginning. Containing 21-8/10th acres more or less.

AND BEING the same property conveyed to Richard E. Corder and Sheryl F. Corder from Bruce Watters by General Warranty Deed dated November 26, 2014 and recorded December 2, 2014 in Deed Book D205, Page 106.

Tax Parcel No. 099-00-00-019.00

The Premises are described and/or depicted as follows:

**LEASE AREA**

All that tract or parcel of land lying and being in Parkers Lake, McCreary County, Kentucky, and being a portion of the lands of Richard E. Corder and Sheryl F. Corder, as recorded in Deed Book 205, Page 106, McCreary County records, and being more particularly described as follows:

To find the point of beginning, COMMENCE at a capped 3-inch pipe found, stamped "24-1320", at the westerly property corner of said Corder lands, said point having a Kentucky Grid North, NAD 83, Single Zone value of N:3467724.0851 E:5291294.2045; thence running along a tie-line, South 33°36'53" East, 128.72 feet to a point having a Kentucky Grid North, NAD 83, Single Zone value of N:3467616.8864 E:5291365.4670, and the true POINT OF BEGINNING; Thence running, North 68°52'29" East, 100.00 feet to a point; Thence, South 21°07'31" East, 100.00 feet to a point; Thence, South 68°52'29" West, 100.00 feet to a point; Thence, North 21°07'31" West, 100.00 feet to a point and the POINT OF BEGINNING.

Bearings based on Kentucky Grid North, NAD 83, Single Zone.

Said tract contains 0.2296 acres (10,000 square feet), more or less, as shown in a survey prepared for Harmoni Towers by POINT TO POINT LAND SURVEYORS, INC. dated March 25, 2021, and last revised on December 2, 2021.

**30' INGRESS-EGRESS & UTILITY EASEMENT**

Together with a 30-foot wide Ingress-Egress and Utility Easement lying and being in Parkers Lake, McCreary County, Kentucky, measuring 15 feet each side of centerline, the side lines of which are to be lengthened and shortened to terminate at the west right-of-way line of an existing railroad, and being a portion of the lands of Richard E. Corder and Sheryl F. Corder, as recorded in Deed Book 205, Page 106, McCreary County records, and being more particularly described by the following centerline data:

To find the point of beginning, COMMENCE, at a capped 3-inch pipe found, stamped "24-1320", at the westerly property corner of said Corder lands, said point having a Kentucky Grid North, NAD 83, Single Zone value of N:3467724.0851 E:5291294.2045; thence running along a tie-line, South 33°36'53" East, 128.72 feet to a point on the Lease Area having a Kentucky Grid North, NAD 83, Single Zone value of N:3467616.8864 E:5291365.4670; thence running, North 68°52'29"

East, 100.00 feet to a point; thence leaving the Lease Area and running along a tie-line, North 21°07'31" West, 15.00 feet to a point and the true POINT OF BEGINNING; Thence, South 68°52'29" West, 50.37 feet to a point; Thence, North 21°08'58" West, 157.53 feet to a point; Thence, North 20°27'25" East, 212.71 feet to a point; Thence, North 31°10'00" East, 81.51 feet to a point; Thence, South 52°45'12" East, 164.58 feet to a point; Thence, South 66°48'47" East, 108.47 feet to a point; Thence, South 55°09'43" East, 108.34 feet to a point; Thence, South 64°27'18" East, 102.44 feet to a point; Thence, South 48°32'06" East, 68.51 feet to the ENDING at a point on the west right-of-way line of an existing railroad.

Bearings based on Kentucky Grid North, NAD 83, Single Zone.

As shown in a survey prepared for Harmoni Towers by POINT TO POINT LAND SURVEYORS, INC. dated March 25, 2021, and last revised on December 2, 2021.

**Notes:**

1. THIS EXHIBIT MAY BE REPLACED BY A LAND SURVEY AND/OR CONSTRUCTION DRAWINGS OF THE PREMISES ONCE RECEIVED BY TENANT.
2. ANY SETBACK OF THE PREMISES FROM THE PROPERTY'S BOUNDARIES SHALL BE THE DISTANCE REQUIRED BY THE APPLICABLE GOVERNMENT AUTHORITIES.
3. WIDTH OF ACCESS ROAD SHALL BE THE WIDTH REQUIRED BY THE APPLICABLE GOVERNMENT AUTHORITIES, INCLUDING POLICE AND FIRE DEPARTMENTS.
4. THE TYPE, NUMBER AND MOUNTING POSITIONS AND LOCATIONS OF ANTENNAS AND TRANSMISSION LINES ARE ILLUSTRATIVE ONLY. ACTUAL TYPES, NUMBERS AND MOUNTING POSITIONS MAY VARY FROM WHAT IS SHOWN ABOVE.



N/F DANIEL BOONE NATIONAL FOREST  
PARCEL # 099-00-00-003.00  
(PER TAX ASSESSOR)

"WOODED AREA"

PARENT PARCEL  
RICHARD E. CORDER  
& SHERYL F. CORDER  
PARCEL # 099-00-00-019.00  
DB 205 PG 106

UP W/ 2 OH

UP W/ TR & OH

JOE NEAL ROAD  
COUNTY MAINTAINED RIGHT-OF-WAY

RAILROAD  
VARIABLE WIDTH RIGHT-OF-WAY

C./L. 30' INGRESS-  
EGRESS & UTILITY  
EASEMENT  
(SEE SHEET 2 FOR DETAIL)

POC: 1/4" CAPPED PIPE  
"4-1322"  
N3447724.0851  
E:6291284.2048

POB: LEASE  
N3447714.6884  
E:6291365.4670



LEASE AREA  
(SEE SHEET 2 FOR DETAIL)

"WOODED AREA"

"WOODED AREA"

N/F DANIEL BOONE NATIONAL FOREST  
PARCEL # 099-00-00-003.00  
(PER TAX ASSESSOR)

- LEGEND**
- POB POINT OF BEGINNING
  - POC POINT OF COMMENCEMENT
  - PP POINT OF PIVOT
  - PPM POINT OF PIVOT MARK
  - UP UTILITY POLE
  - DU DUTCHMAN UTILITY
  - FO FORMERLY
  - CL CENTERLINE
  - BM BENCHMARK
  - WHP WIRE HOLE PILE
  - EP EDGE OF PRESENT
  - TEB TEMPORARY BENCHMARK
  - RPB REBAR
  - HOE HOE
  - NS NON-DENSITY POLYETHYLENE PIPE
  - NSP NON-SURFACE
  - NSP NSP



**TITLE EXCEPTIONS**

THIS SURVEY WAS COMPLETED WITH THE AID OF TITLE WORK PREPARED BY FIDELITY NATIONAL TITLE INSURANCE COMPANY, ISSUE DATE OF MARCH 18, 2021, BEING ORDER NUMBER 34093552, FOR THE PARENT PARCEL, TO DETERMINE THE IMPACTS OF EXISTING TITLE EXCEPTIONS.

(NO EXCEPTIONS WERE CONTAINED IN THE ABOVE REFERENCED TITLE DOCUMENT.)

**GPS NOTES**

THE FOLLOWING GPS STATISTICS UPON WHICH THIS SURVEY IS BASED HAVE BEEN PRODUCED AT THE 95% CONFIDENCE LEVEL:

POSITIONAL ACCURACY: 0.29 FEET (HORIZONTAL) 0.33 FEET (VERTICAL)  
TYPE OF EQUIPMENT: SONYA 3270S PRO BASE AND ROVER, DUAL FREQUENCY  
TYPE OF GPS FIELD PROCEDURE: ONLINE POSITION USER INTERFACE  
DATE OF SURVEY: 03/28/2021  
DATUM / EPOCH: NAD 83/2011EPOCH0310.0000  
PUBLISHED / FIXED CONTROL USE: N/A  
GEOID MODEL: 18  
COMBINED STD FACTORS: 0.17748000 CENTERED ON THE GPS BASE POINT AS SHOWN HEREON.  
CONFIDENCE ANGLE: 3.000000048  
BENCHMARKS USED: D0326, G0958, D0755

**PARENT PARCEL**

OWNER: RICHARD E. CORDER AND SHERYL F. CORDER  
SITE ADDRESS: JOE NEAL ROAD, PARKERS LAKE, KY 42634

PARCEL ID: 099-00-00-019.00

AREA: 21.8 ACRES (PER TAX ASSESSOR)

ALL ZONING INFORMATION SHOULD BE VERIFIED WITH THE PROPER ZONING OFFICIALS.  
REFERENCE: DEED BOOK 208 PAGE 106

**SURVEYOR'S CERTIFICATE**

I, G. DARRELL TAYLOR, A KENTUCKY PROFESSIONAL LAND SURVEYOR, CERTIFY THAT THE INFORMATION SHOWN HEREON WAS COMPILED USING DATA FROM AN ACTUAL FIELD SURVEY MADE UNDER MY DIRECT SUPERVISION BY METHOD OF RANDOM TRAVERSE WITH SIGHT SIGHTS. THE UNADJUSTED PRECISION RATIO OF THE TRAVERSE EXCEEDED 1:10,000 AND WAS NOT ADJUSTED FOR CLOSURE. THIS SURVEY MEETS OR EXCEEDS THE MINIMUM STANDARDS FOR AN URBAN SURVEY AS ESTABLISHED BY THE STATE OF KENTUCKY, PER KRS 201A:18-150 AND IN EFFECT ON THE DATE OF THIS SURVEY.

*G. Darrell Taylor*  
G. DARRELL TAYLOR, PLS 4179  
18/08/2021  
DATE



VICINITY MAP  
NOT TO SCALE

**GENERAL NOTES**

\* THIS SPECIFIC PURPOSE SURVEY IS FOR THE LEASED PREMISES AND EASEMENTS ONLY. THIS SPECIFIC PURPOSE SURVEY WAS PREPARED FOR THE EXCLUSIVE USE OF HARMONITOWERS AND EXCLUSIVELY FOR THE TRANSFER OF THE LEASED PREMISES AND THE RIGHTS OF ADJACENT BOUNDARY HEREON AND SHALL NOT BE USED AS AN EXHIBIT OR EVIDENCE IN THE FEE SIMPLE TRANSFER OF THE PARENT PARCEL NOR ANY PORTION OR PORTIONS THEREOF. BOUNDARY INFORMATION SHOWN HEREON HAS BEEN COMPILED FROM TAX MAPS AND DEED DESCRIPTIONS ONLY. NO BOUNDARY SURVEY OF THE PARENT PARCEL WAS PERFORMED.

THIS DRAWING DOES NOT REPRESENT A BOUNDARY SURVEY.

THE FIELD DATA UPON WHICH THIS SPECIFIC PURPOSE SURVEY IS BASED HAS A CLOSURE PRECISION OF ONE FOOT IN 10,000+ FEET AND AN ANGULAR ERROR OF 5.0" PER ANGLE POINT AND WAS NOT ADJUSTED FOR CLOSURE.

EQUIPMENT USED FOR ANGULAR & LINEAR MEASUREMENTS: LEICA TPS 1200 ROBOTIC & 320MAX ZENITH 3S. DATE OF LAST FIELD VISIT: 11/18/2021

THE 2' CONTOURS AND SPOT ELEVATIONS SHOWN ON THIS SPECIFIC PURPOSE SURVEY ARE ADJUSTED TO NAVD 83 DATUM (COMPUTED USING GEOID18) AND HAVE A VERTICAL ACCURACY OF ± 1. CONTOURS OUTSIDE THE IMMEDIATE SITE AREA ARE APPROXIMATE.

BEARINGS SHOWN ON THIS SPECIFIC PURPOSE SURVEY ARE BASED ON GRID NORTH (NAD 83 KENTUCKY SINGLE ZONE).

PER THE FEMA FLOODPLAIN MAPS, THE SITE IS LOCATED IN AN AREA DESIGNATED AS ZONE B (AREA OF MINIMAL FLOOD HAZARD, COMMUNITY PANEL NO. 1: 21147011500 DATED: 03/15/2013)

NO WETLAND AREAS HAVE BEEN INVESTIGATED BY THIS SPECIFIC PURPOSE SURVEY.

ALL ZONING INFORMATION SHOULD BE VERIFIED WITH THE PROPER ZONING OFFICIALS.

ANY UNDERGROUND UTILITIES SHOWN HAVE BEEN LOCATED FROM ABOVE GROUND FIELD SURVEY INFORMATION. THE SURVEYOR MAKES NO GUARANTEE THAT ANY UNDERGROUND UTILITIES SHOWN COMPRISE ALL SUCH UTILITIES IN THE AREA, EITHER IN EXISTENCE OR ABANDONED. THE SURVEYOR FURTHER DOES NOT WARRANT THAT ANY UNDERGROUND UTILITIES SHOWN ARE IN THE EXACT LOCATION INDICATED ALTHOUGH THEY ARE LOCATED AS ACCURATELY AS POSSIBLE FROM INFORMATION AVAILABLE. THE SURVEYOR HAS NOT PHYSICALLY LOCATED ANY UNDERGROUND UTILITIES.

(SURVEY NOT VALID WITHOUT SHEET 2 & 3)



Know what's below.  
Call before you dig.

STATE OF KENTUCKY  
G. DARRELL TAYLOR  
4179  
LICENSED PROFESSIONAL LAND SURVEYOR

NO.	DATE	REVISION
1	8/17/2021	R/W UPDATE
2	12/02/2021	ENGAGE UPDATE - G.M.

POINT TO POINT LAND SURVEYORS  
100 Governors Trace, Ste. 103  
Peachtree City, GA 30269  
(p) 678.565.4440 (f) 678.565.4497  
(w) pointtopointsurvey.com



SPECIFIC PURPOSE SURVEY PREPARED FOR:

HARMONITOWERS  
10801 EXECUTIVE CENTER DRIVE  
SHANNON BLDG., STE 100  
LITTLE ROCK, AR 72211

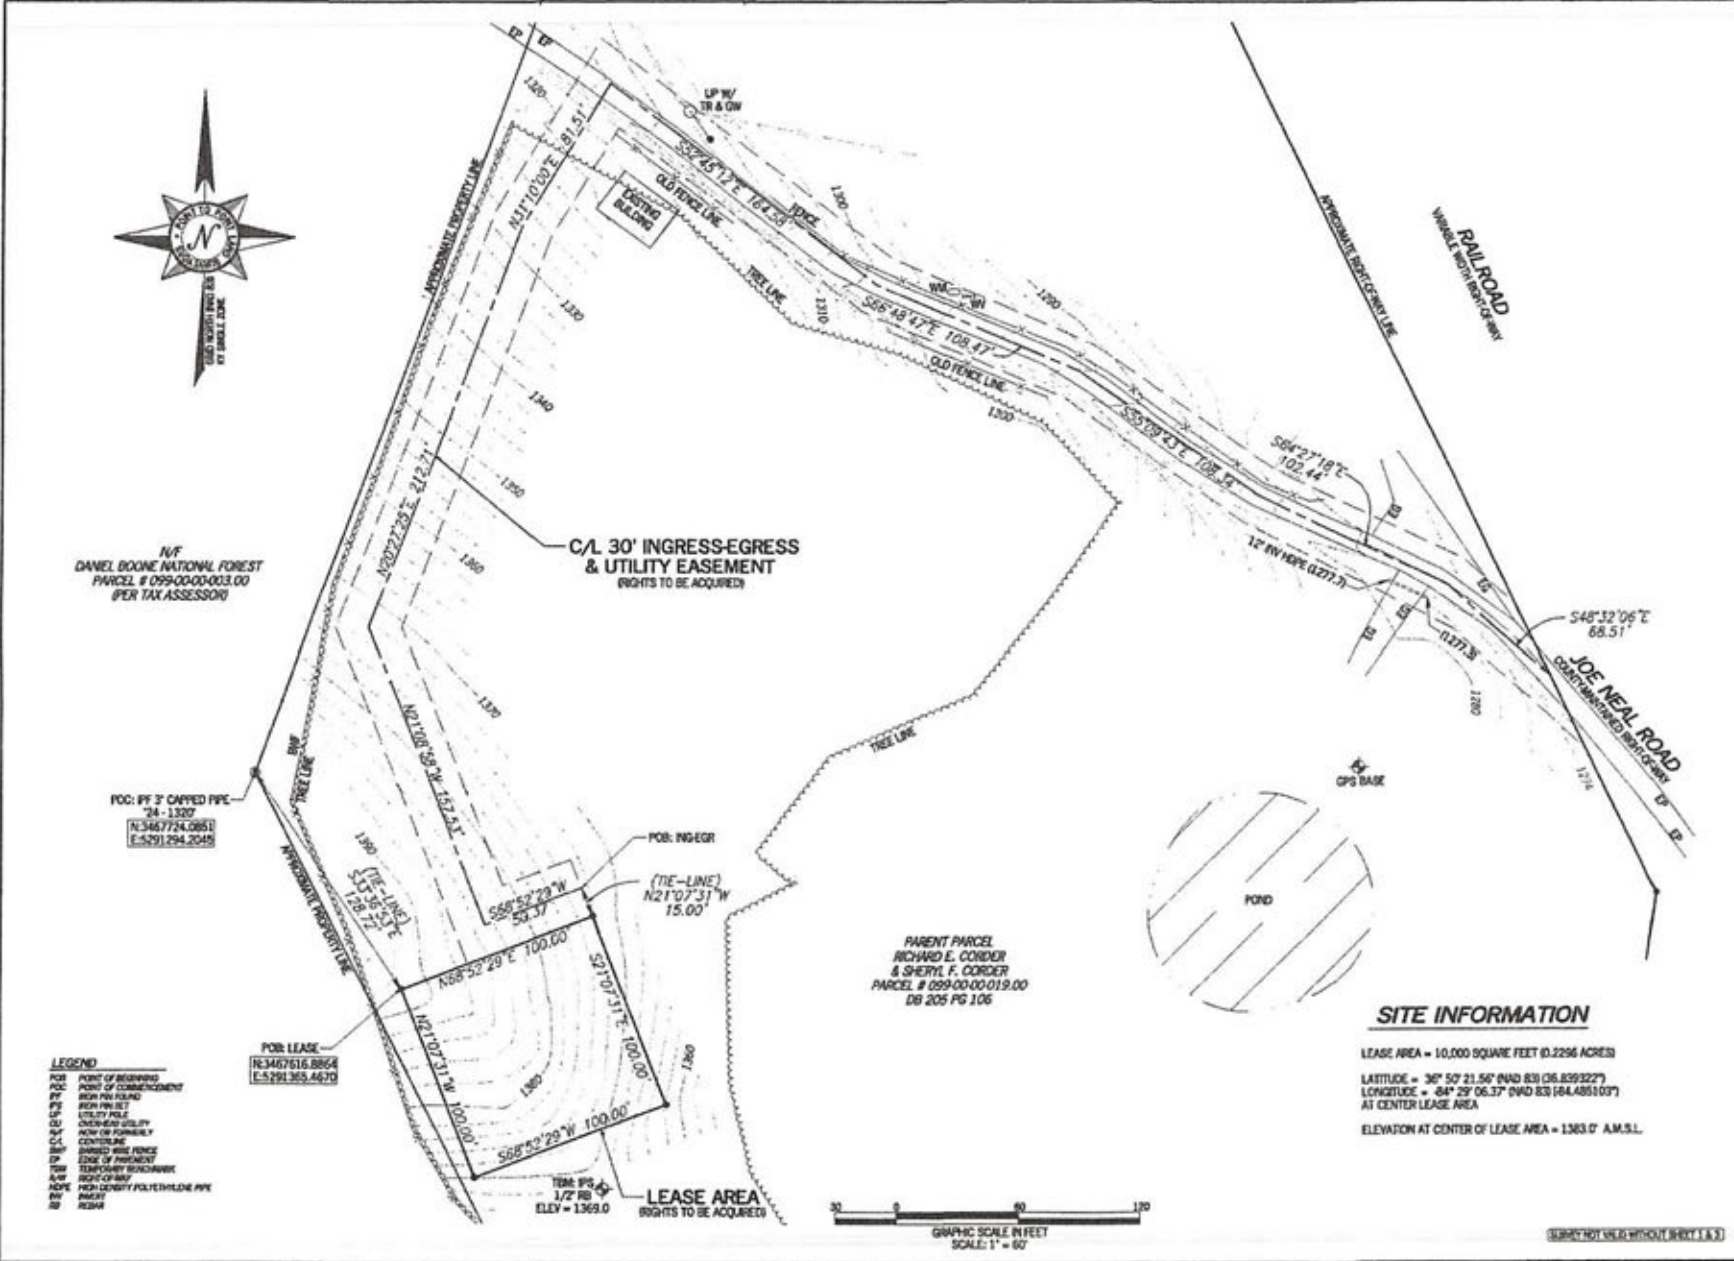
PARKERS LAKE  
SITE NO.  
KYLEX2061  
PARKERS LAKE,  
MOCKERY COUNTY,  
KENTUCKY

DRAWN BY: G.H. SHEET: 1  
CHECKED BY: J.L.  
APPROVED: D. MILLER  
DATE: MARCH 22, 2021  
P2P JOB #: 2102750Y QF 3

K:\Projects\2102750Y\Drawings\2102750Y\_P2P\_Survey\2102750Y\_P2P\_Survey.dwg

Access drive to Lease area to  
be asphalt up to 500ft

initial P.L.L. 87C



STATE of KENTUCKY  
G. DARRELL  
TAYLOR  
4179  
LICENSED  
PROFESSIONAL  
LAND SURVEYOR

NO.	DATE	REVISION
1	8/11/2021	R/W UPDATE
2	12/02/2021	INGEGR UPDATE - G.M.

SPECIFIC PURPOSE SURVEY PREPARED BY:  
**POINT TO POINT  
LAND SURVEYORS**  
100 Governors Trace, Ste. 103  
Peachtree City, GA 30269  
(p) 678.565.4440 (f) 678.565.4497  
(w) pointtopointsurvey.com



SPECIFIC PURPOSE SURVEY PREPARED FOR:

**HARMONI**  
1001 EXECUTIVE CENTER DRIVE  
SHANNON BLDG., STE. 100  
LITTLE ROCK, AR 72111

**PARKERS LAKE**  
**SITE NO.**  
**KYLEX2061**  
PARKERS LAKE,  
MCREARY COUNTY,  
KENTUCKY

DESIGN BY: G.M.  
CHECKED BY: J.L.  
APPROVED: D. MILLER  
DATE: MARCH 25, 2021  
POP JOB #: 210275KY

SHEET:  
**2**  
(OF 3)

**SITE INFORMATION**

LEASE AREA = 10,000 SQUARE FEET (0.2296 ACRES)  
LATITUDE = 36° 50' 21.56" NAD 83 (36.8393227)  
LONGITUDE = 84° 29' 06.37" NAD 83 (84.4851007)  
AT CENTER LEASE AREA  
ELEVATION AT CENTER OF LEASE AREA = 1363.0' A.M.S.L.

GRAPHIC SCALE IN FEET  
SCALE: 1" = 50'

SHRIMP NOT USED WITHOUT SHIRT (L&S)

## LEGAL DESCRIPTION SHEET

### PARENT PARCEL

(PER COMMITMENT NO. 34093552)

AN INTEREST IN LAND, SAID INTEREST BEING OVER A PORTION OF THE FOLLOWING DESCRIBED PARENT PARCEL:

A CERTAIN TRACT OF LAND LYING AND BEING LOCATED AT PARKERS LAKE IN MCCREARY COUNTY, KENTUCKY, AND DESCRIBED AS FOLLOWS:

BEGINNING AT A LARGE PINE ON A RIDGE WELL MARKED A CORNER COMMON TO A CUMBERLAND NATIONAL FOREST UNIT; THENCE THEIR LINE S 27° E 40 POLES TO A HICKORY STAND MARKED IN THEIR LINE A CORNER TO A ELLA WALKER TRACT OF LAND; THENCE LEAVING THE SAID FOREST PARCEL AND WITH THE WALKER PARCEL, REVERSING N 70 DEG. 30 MIN. E 36 POLES TO A SET STONE AND SMALL PINE ON A SLATE DUMP HER CORNER LOCATED IN THE RAILROAD RIGHT OF WAY; THENCE THEIR LINE N 26 DEG. W 44 POLES TO A BLACK OAK MARKED AT TURN OF THEIR FENCE; THENCE THEIR LINE N 36 DEG. E 18 POLES CROSSING THE DRAIN BELOW THE OLD DAM TO A SET STONE WITNESS BY A SMALL POPLAR AND MAPLE, THEIR CORNER NEAR THE RAILROAD; THENCE THEIR FENCE LINE N 32 W 27 POLES TO A SET STONE IN THEIR FENCE LINE WHERE A FOREST LINE CROSSES THE SAID RIGHT OF WAY; THENCE LEAVING THE SAID RAILWAY RIGHT OF WAY AND WITH THE SAID FOREST LINE S 20 DEG. W 68 POLES TO THE PLACE OF BEGINNING, CONTAINING 21-8/10TH ACRES MORE OR LESS.

AND BEING THE SAME PROPERTY CONVEYED TO RICHARD E. CORDER AND SHERYL F. CORDER FROM BRUCE WATTERS BY GENERAL WARRANTY DEED DATED NOVEMBER 26, 2014 AND RECORDED DECEMBER 2, 2014 IN DEED BOOK 0205, PAGE 106.

TAX PARCEL NO. 099-00-0019.00

### LEASE AREA

ALL THAT TRACT OR PARCEL OF LAND LYING AND BEING IN PARKERS LAKE, MCCREARY COUNTY, KENTUCKY, AND BEING A PORTION OF THE LANDS OF RICHARD E. CORDER AND SHERYL F. CORDER, AS RECORDED IN DEED BOOK 205, PAGE 106, MCCREARY COUNTY RECORDS, AND BEING MORE PARTICULARLY DESCRIBED AS FOLLOWS:

TO FIND THE POINT OF BEGINNING, COMMENCE AT A CAPPED 3/4-INCH PIPE FOUND, STAMPED "24-1320", AT THE WESTERLY PROPERTY CORNER OF SAID CORDER LANDS, SAID POINT HAVING A KENTUCKY GRID NORTH, NAD 83, SINGLE ZONE VALUE OF N:3467724.0851 E:5291294.2045; THENCE RUNNING ALONG A TIE-LINE, SOUTH 33°36'53" EAST, 128.72 FEET TO A POINT HAVING A KENTUCKY GRID NORTH, NAD 83, SINGLE ZONE VALUE OF N:3467616.8864 E:5291365.4670, AND THE TRUE POINT OF BEGINNING; THENCE RUNNING, NORTH 68°52'29" EAST, 100.00 FEET TO A POINT; THENCE, SOUTH 21°07'31" EAST, 100.00 FEET TO A POINT; THENCE, SOUTH 68°52'29" WEST, 100.00 FEET TO A POINT; THENCE, NORTH 21°07'31" WEST, 100.00 FEET TO A POINT AND THE POINT OF BEGINNING.

BEARINGS BASED ON KENTUCKY GRID NORTH, NAD 83, SINGLE ZONE.

SAID TRACT CONTAINS 0.2296 ACRES (10,000 SQUARE FEET), MORE OR LESS.

### 30' INGRESS-EGRESS & UTILITY EASEMENT

TOGETHER WITH A 30-FOOT WIDE INGRESS-EGRESS AND UTILITY EASEMENT LYING AND BEING IN PARKERS LAKE, MCCREARY COUNTY, KENTUCKY, MEASURING 15 FEET EACH SIDE OF CENTERLINE, THE SIDE LINES OF WHICH ARE TO BE LENGTHENED AND SHORTENED TO TERMINATE AT THE WEST RIGHT-OF-WAY LINE OF AN EXISTING RAILROAD, AND BEING A PORTION OF THE LANDS OF RICHARD E. CORDER AND SHERYL F. CORDER, AS RECORDED IN DEED BOOK 205, PAGE 106, MCCREARY COUNTY RECORDS, AND BEING MORE PARTICULARLY DESCRIBED BY THE FOLLOWING CENTERLINE DATA:

TO FIND THE POINT OF BEGINNING, COMMENCE, AT A CAPPED 3/4-INCH PIPE FOUND, STAMPED "24-1320", AT THE WESTERLY PROPERTY CORNER OF SAID CORDER LANDS, SAID POINT HAVING A KENTUCKY GRID NORTH, NAD 83, SINGLE ZONE VALUE OF N:3467724.0851 E:5291294.2045; THENCE RUNNING ALONG A TIE-LINE, SOUTH 33°36'53" EAST, 128.72 FEET TO A POINT ON THE LEASE AREA HAVING A KENTUCKY GRID NORTH, NAD 83, SINGLE ZONE VALUE OF N:3467616.8864 E:5291365.4670; THENCE RUNNING, NORTH 68°52'29" EAST, 100.00 FEET TO A POINT; THENCE LEAVING THE LEASE AREA AND RUNNING ALONG A TIE-LINE, NORTH 21°07'31" WEST, 15.00 FEET TO A POINT AND THE TRUE POINT OF BEGINNING; THENCE, SOUTH 68°52'29" WEST, 50.37 FEET TO A POINT; THENCE, NORTH 21°08'58" WEST, 157.53 FEET TO A POINT; THENCE, NORTH 20°27'25" EAST, 212.71 FEET TO A POINT; THENCE, NORTH 31°10'00" EAST, 81.51 FEET TO A POINT; THENCE, SOUTH 52°45'12" EAST, 164.58 FEET TO A POINT; THENCE, SOUTH 66°48'47" EAST, 108.47 FEET TO A POINT; THENCE, SOUTH 55°09'43" EAST, 108.34 FEET TO A POINT; THENCE, SOUTH 64°27'18" EAST, 102.44 FEET TO A POINT; THENCE, SOUTH 48°32'05" EAST, 68.51 FEET TO THE ENDING AT A POINT ON THE WEST RIGHT-OF-WAY LINE OF AN EXISTING RAILROAD.

BEARINGS BASED ON KENTUCKY GRID NORTH, NAD 83, SINGLE ZONE.

STATE OF KENTUCKY  
G. DARRELL  
TAYLOR  
4179  
LICENSED  
PROFESSIONAL  
LAND SURVEYOR

NO.	DATE	REVISION
1	8/11/2021	R/W UPDATE
2	11/02/2021	ING/EGR UPDATE - GJM

\* SPECIFIC PURPOSE SURVEY PREPARED BY:  
**POINT TO POINT LAND SURVEYORS**  
 100 Governors Trace, Ste. 103  
 Peachtree City, GA 30269  
 (p) 678.565.4440 (f) 678.565.4497  
 (w) pointtopointsurvey.com



SPECIFIC PURPOSE SURVEY PREPARED FOR:

**HARMONITOWERS**  
18021 EXECUTIVE CENTER DRIVE  
SHANNON BLDG., STE 100  
LITTLE ROCK, AR 72211

**PARKERS LAKE**

SITE NO.  
**KYLEX2061**  
PARKERS LAKE,  
MCCREARY COUNTY,  
KENTUCKY

DRAWN BY: GJM	CHECKED BY: JKL	APPROVED: D. MILLER	DATE: MARCH 25, 2021	PFP JOB #: 2102754Y	SHEET: <b>3</b> OF 3
---------------	-----------------	---------------------	----------------------	---------------------	----------------------------

[SURVEY NOT VALID WITHOUT SHEET 1 & 2]