


**DELMER
QUADRANGLE**

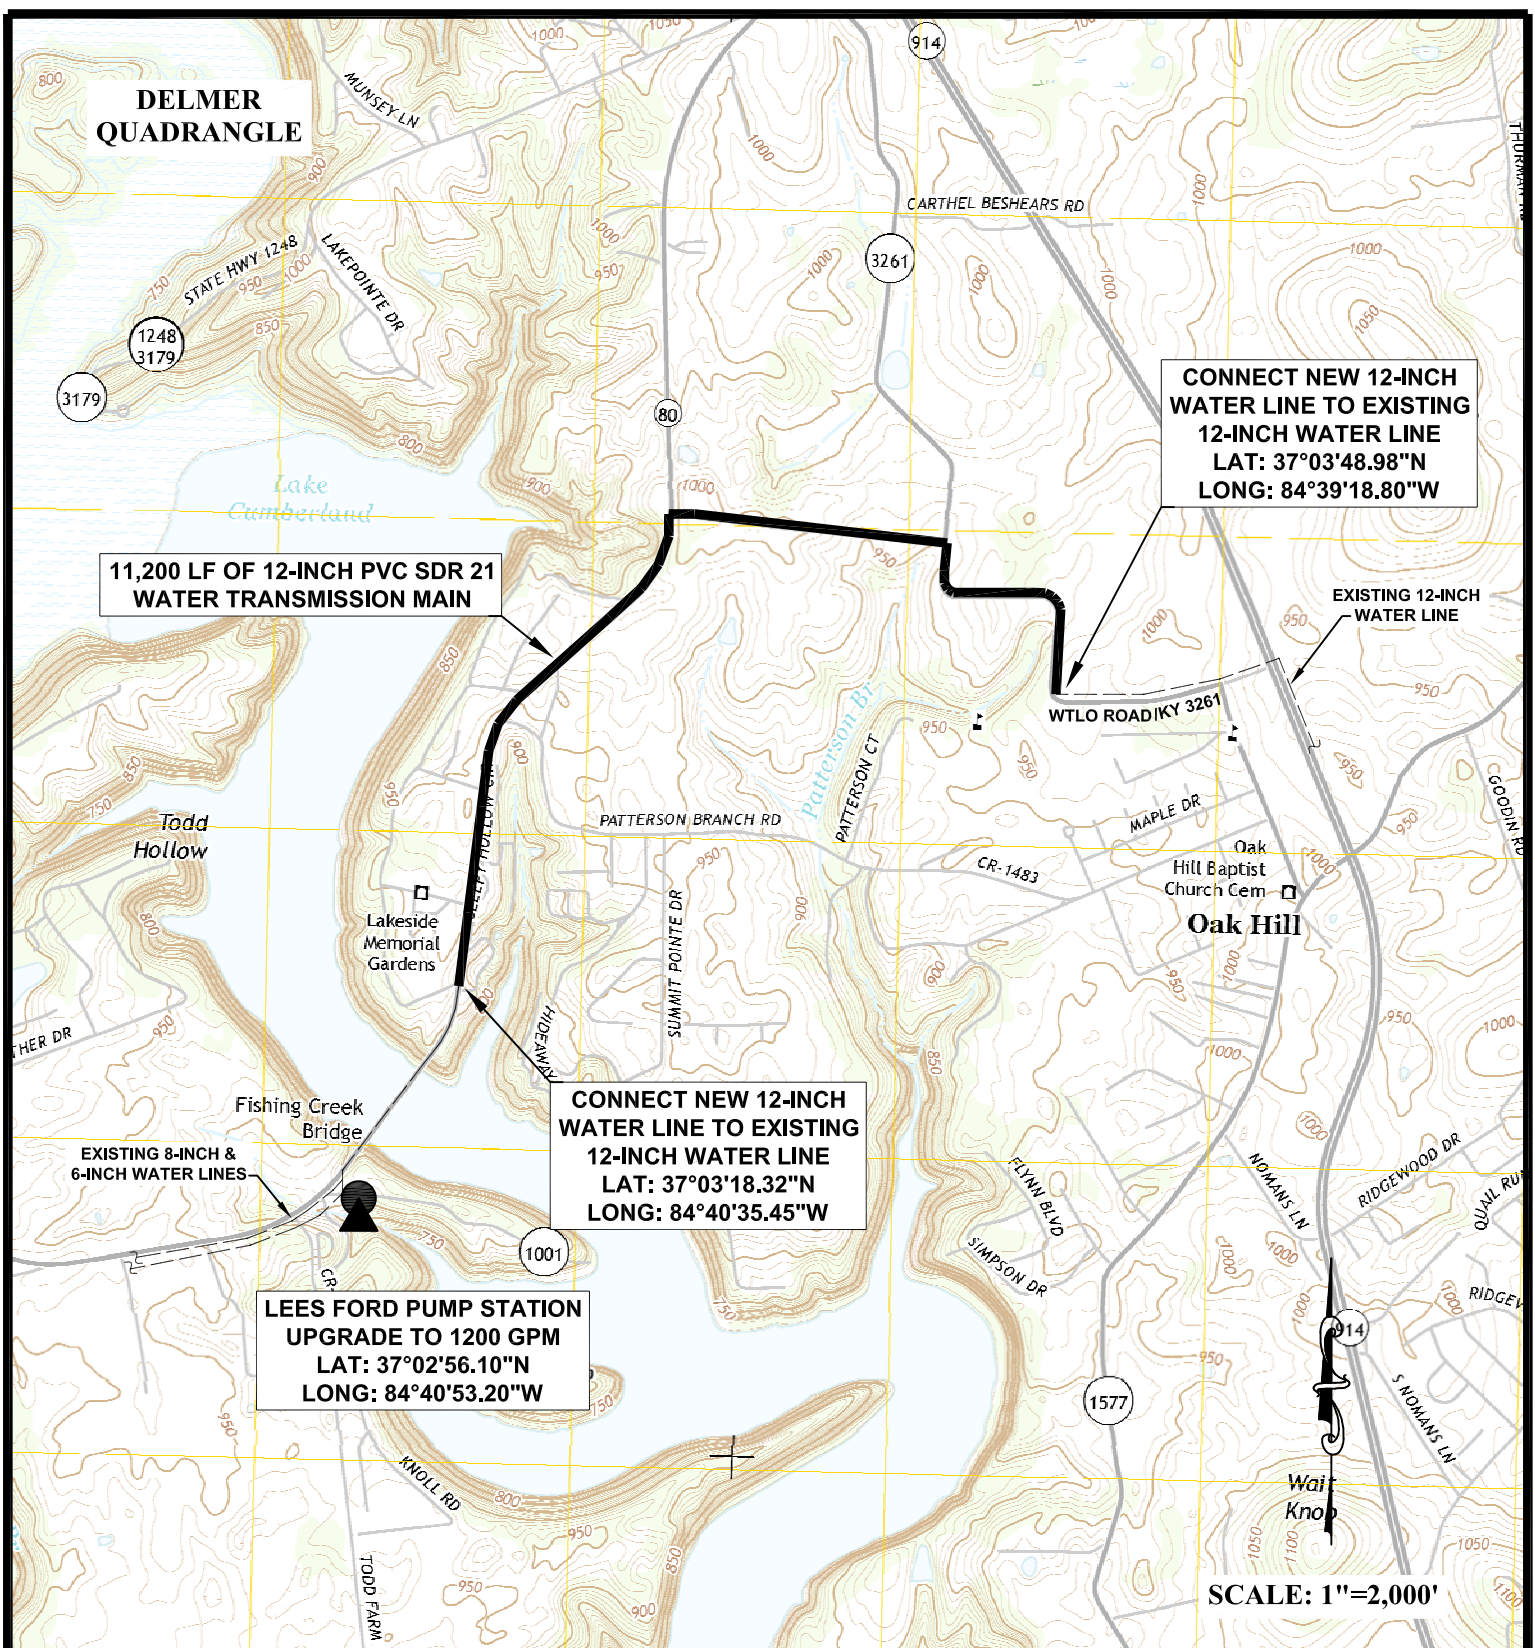

**CONNECT NEW 12-INCH
WATER LINE TO EXISTING
12-INCH WATER LINE
LAT: 37°03'48.98"N
LONG: 84°39'18.80"W**

**11,200 LF OF 12-INCH PVC SDR 21
WATER TRANSMISSION MAIN**

**EXISTING 12-INCH
WATER LINE**

WTLO ROAD / KY 3261


**CONNECT NEW 12-INCH
WATER LINE TO EXISTING
12-INCH WATER LINE
LAT: 37°03'18.32"N
LONG: 84°40'35.45"W**

**EXISTING 8-INCH &
6-INCH WATER LINES**

**Fishing Creek
Bridge**

**LEES FORD PUMP STATION
UPGRADE TO 1200 GPM
LAT: 37°02'56.10"N
LONG: 84°40'53.20"W**

SCALE: 1"=2,000'

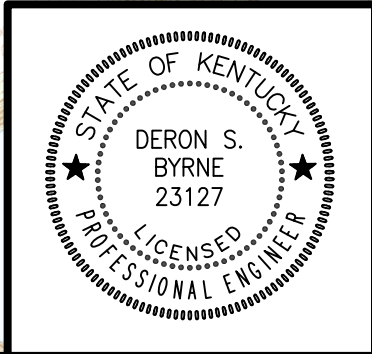

**WESTERN PULASKI COUNTY WATER DISTRICT
WTLO ROAD / KY 3261 TO FISHING CREEK BRIDGE
12-INCH TRANSMISSION MAIN
& PUMP STATION UPGRADE**

M
Monarch Engineering, Inc.
556 Carlton Drive
Lawrenceburg, KY