
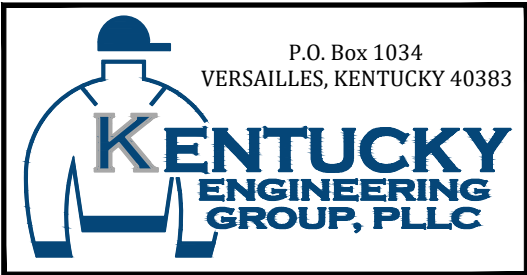




2022 WATER SYSTEM IMPROVEMENTS  
WATER TANK REHABILITATION  
FOR THE  
BATH COUNTY WATER DISTRICT  
Bath County, Kentucky

Project No.	22015
Date	SEPT. 2022
Dwg. No.	1
Sheet	1 OF 4

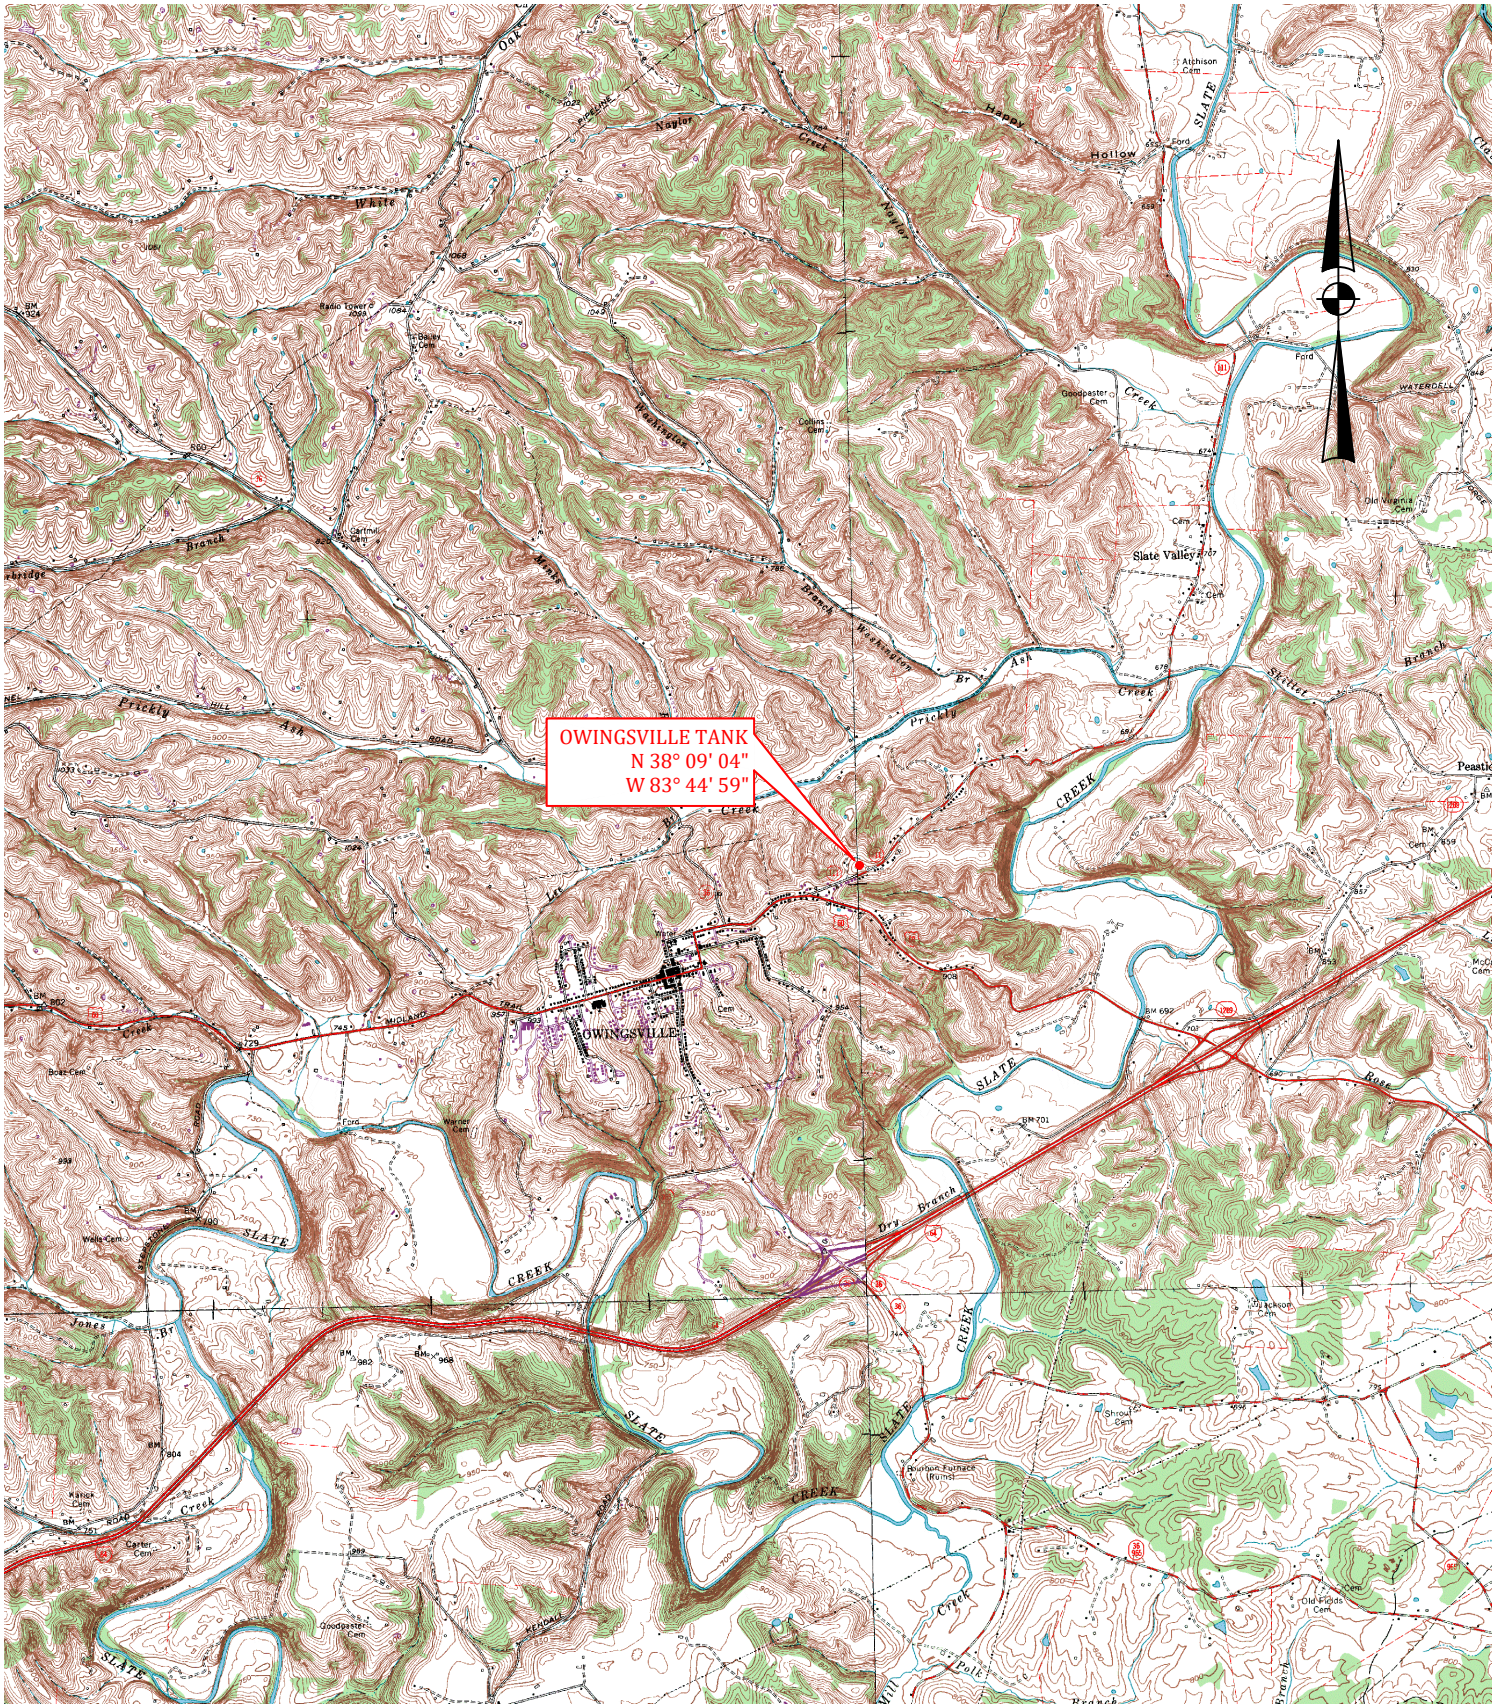


2022 WATER SYSTEM IMPROVEMENTS  
WATER TANK REHABILITATION  
FOR THE  
BATH COUNTY WATER DISTRICT  
Bath County, Kentucky

Project No.	22015
Date	SEPT. 2022
Dwg. No.	1
Sheet	2 OF 4

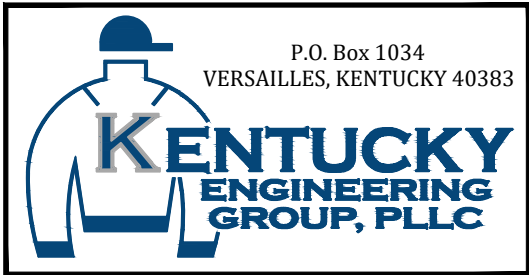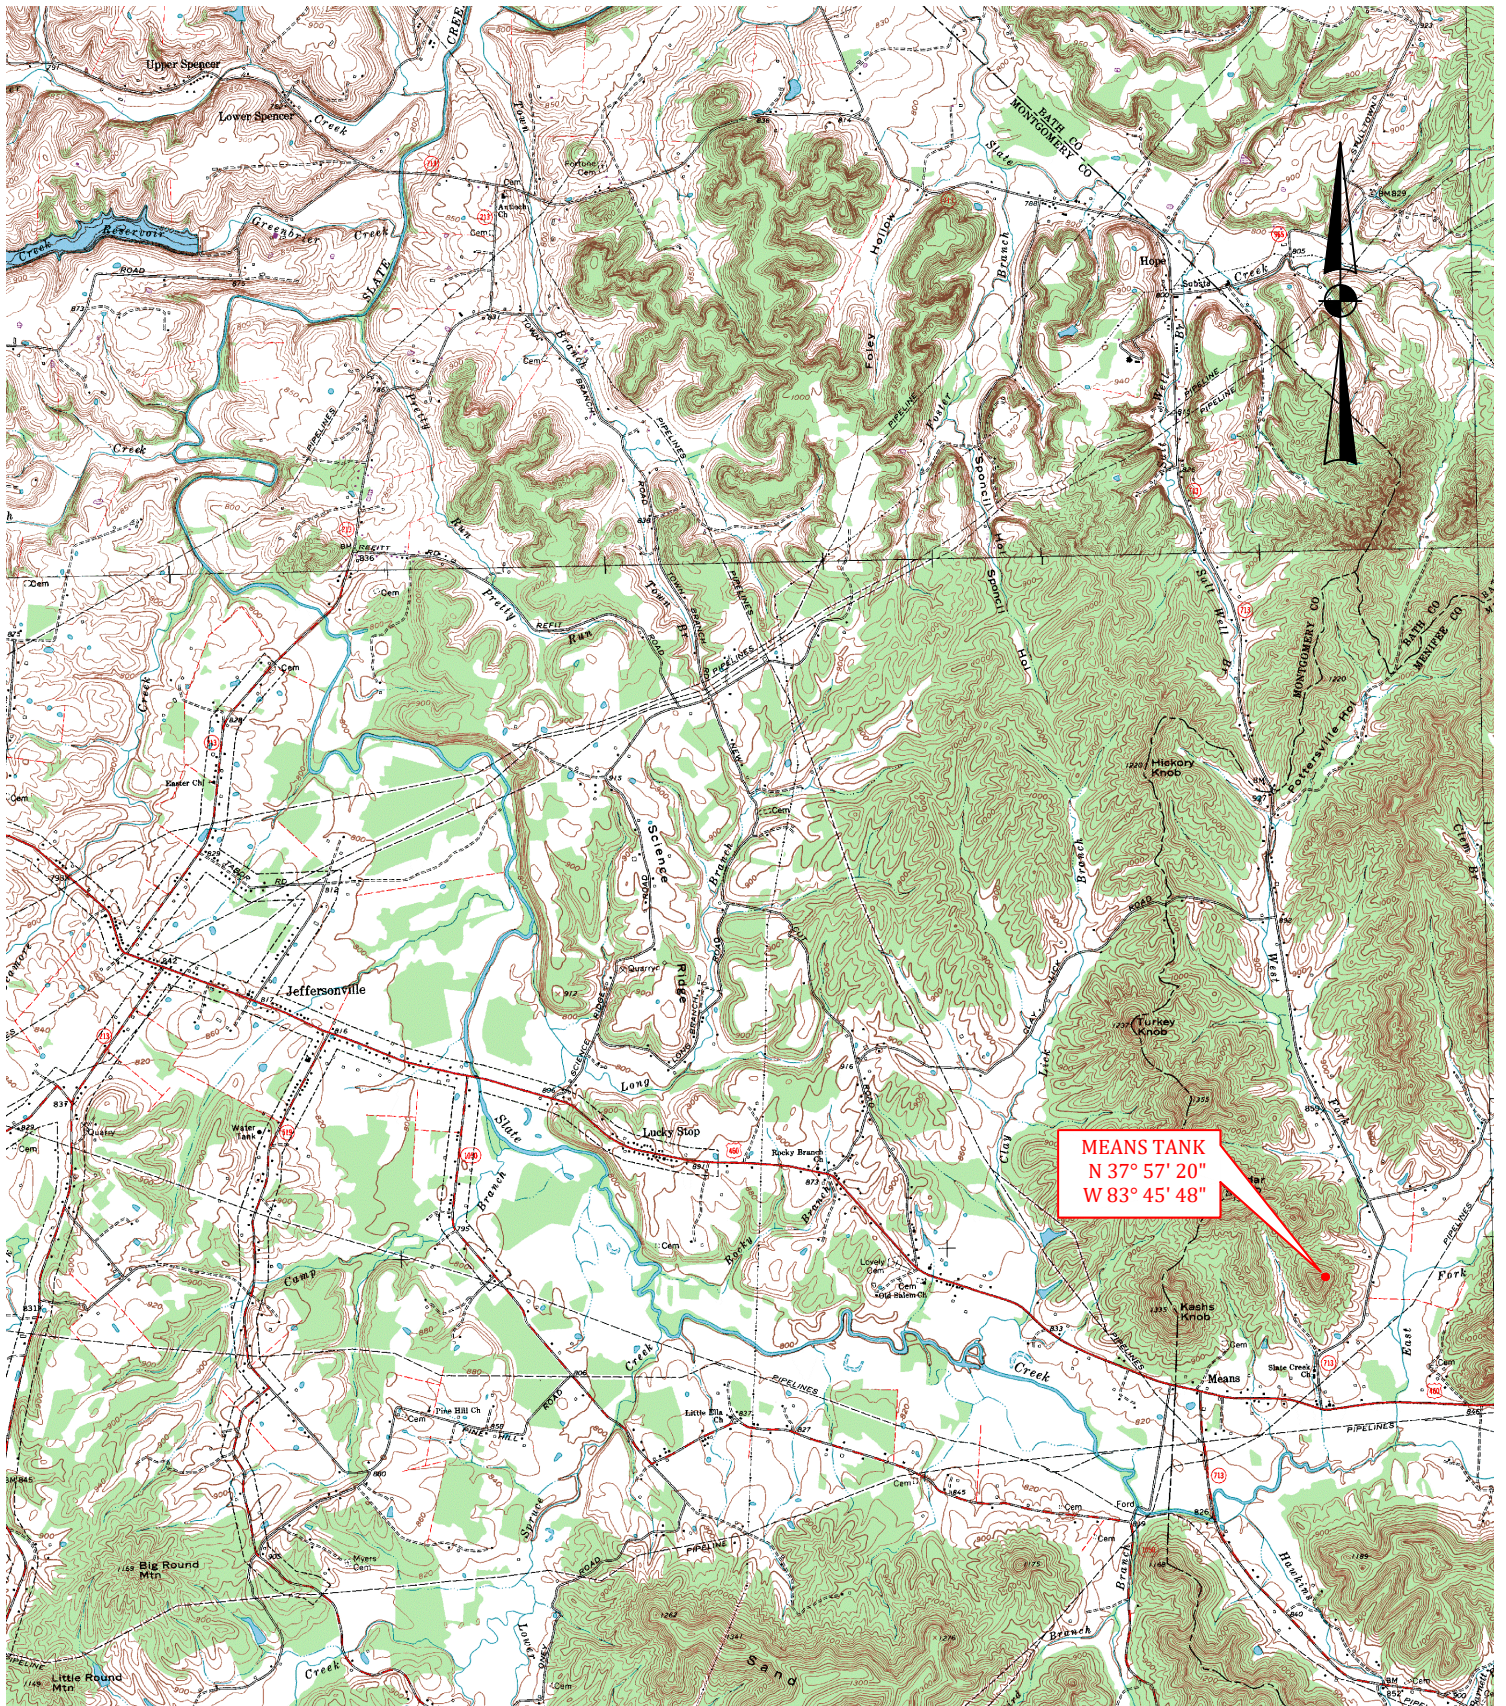

2022 WATER SYSTEM IMPROVEMENTS  
WATER TANK REHABILITATION  
FOR THE  
BATH COUNTY WATER DISTRICT  
Bath County, Kentucky

Project No.	22015
Date	SEPT. 2022
Dwg. No.	1
Sheet	3 OF 4

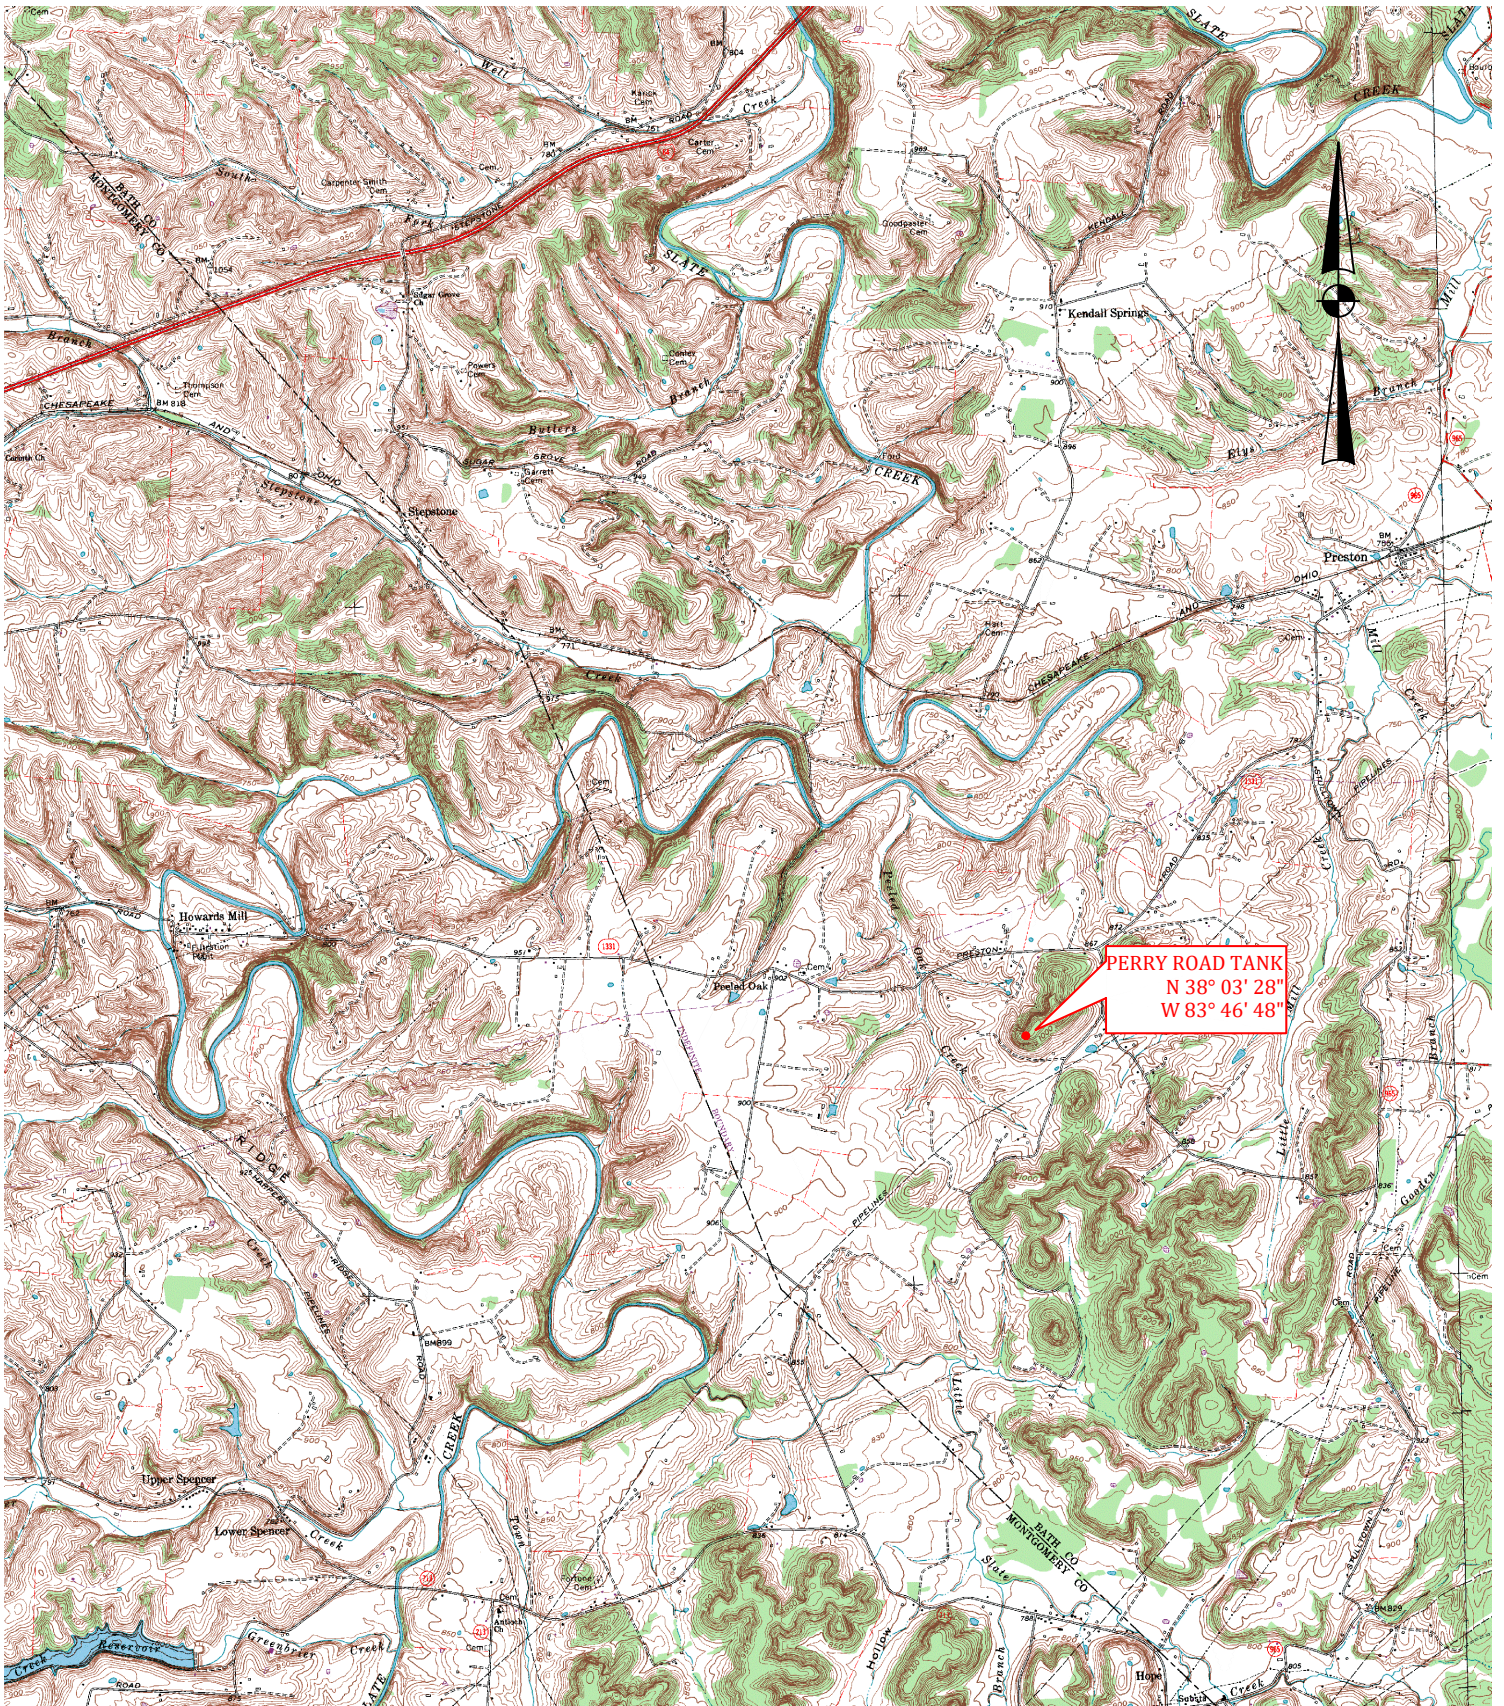

P.O. Box 1034  
VERSAILLES, KENTUCKY 40383

**KENTUCKY**  
ENGINEERING  
GROUP, PLLC

2022 WATER SYSTEM IMPROVEMENTS  
WATER TANK REHABILITATION  
FOR THE  
BATH COUNTY WATER DISTRICT  
Bath County, Kentucky

Project No.	22015
Date	SEPT. 2022
Dwg. No.	1
Sheet	4 OF 4