
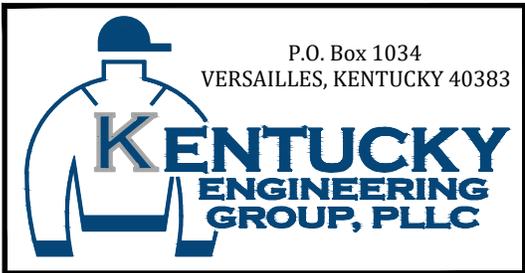




**BELL LANE**  
**WATER MAIN EXTENSION**  
FOR THE  
GARRARD COUNTY WATER ASSOCIATION  
GARRARD COUNTY, KENTUCKY

Project No. 19014
Date JUNE, 2020
Dwg. No.
Sheet 1

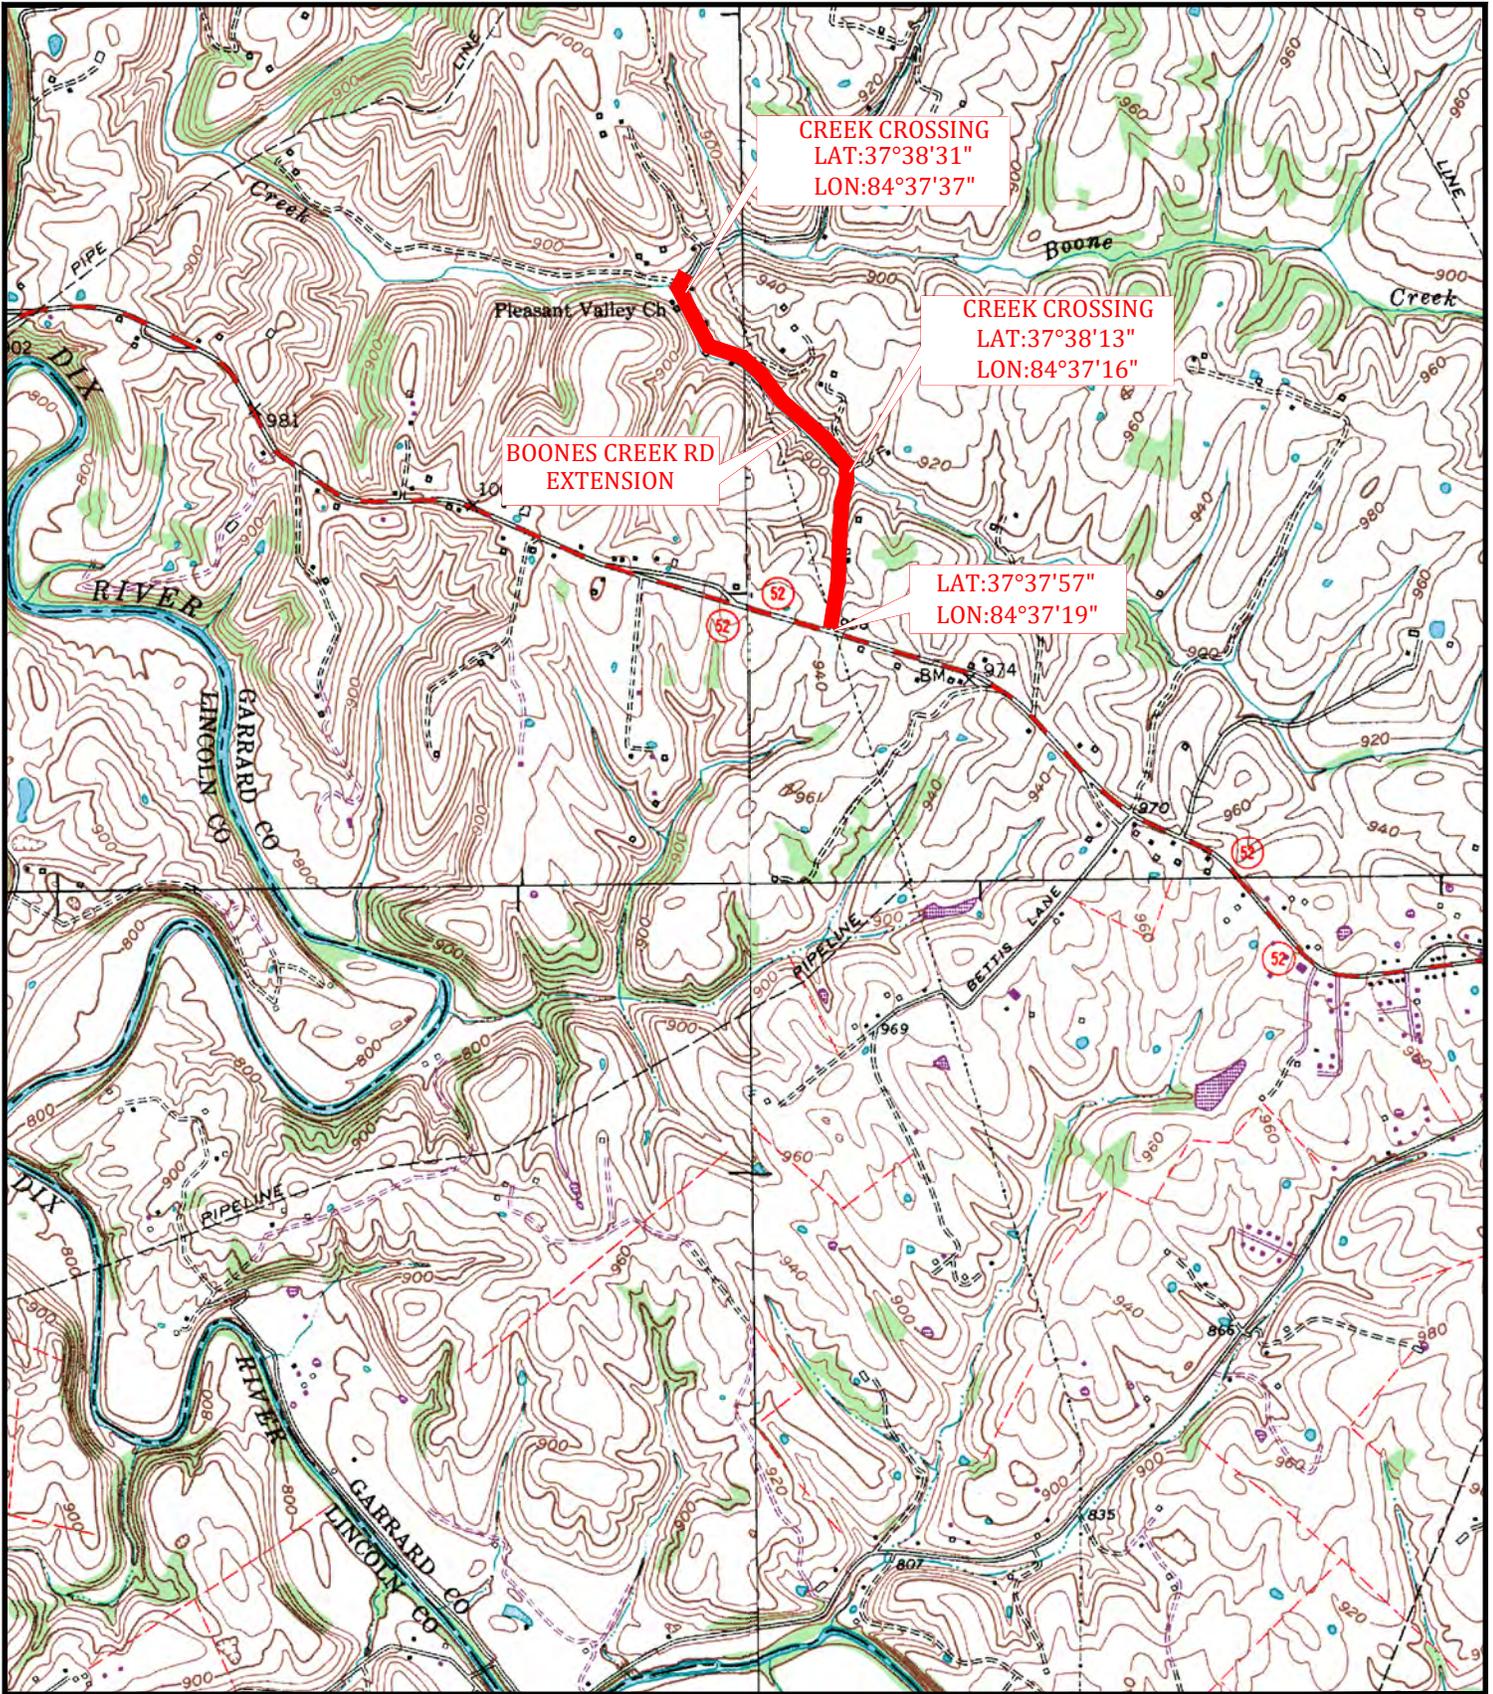



**BOONES CREEK ROAD  
WATER MAIN EXTENSION**  
FOR THE  
GARRARD COUNTY WATER ASSOCIATION  
GARRARD COUNTY, KENTUCKY

Project No. 19014
Date JUNE, 2020
Dwg. No.
Sheet 1

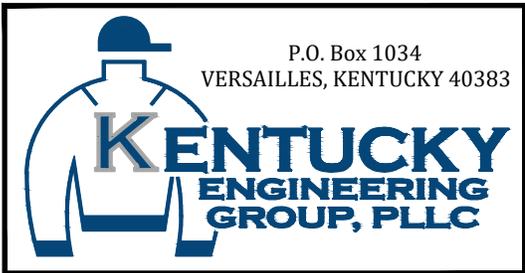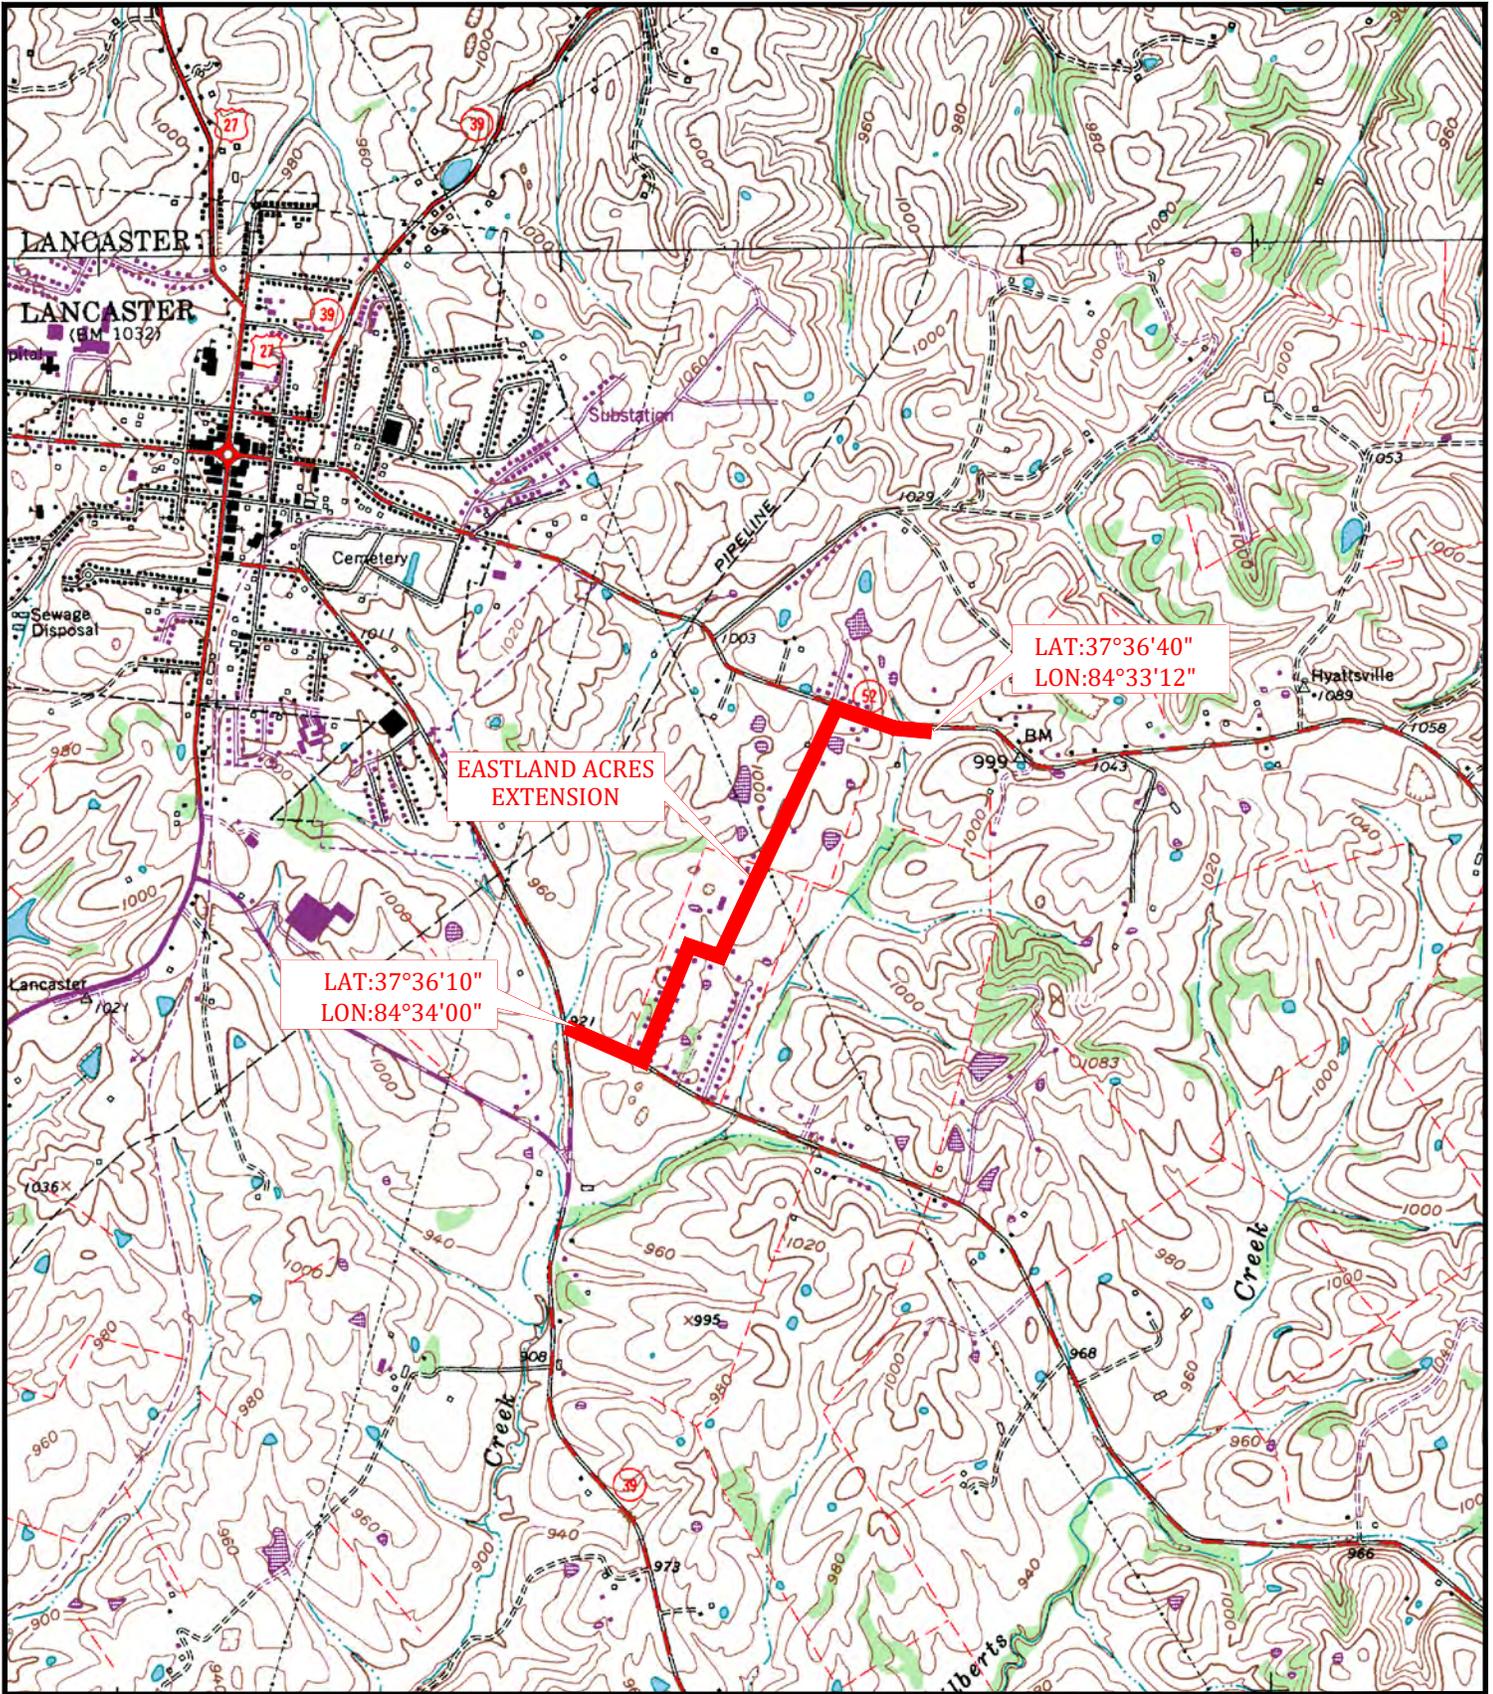

**EASTLAND ACRES  
WATER MAIN EXTENSION**  
FOR THE  
GARRARD COUNTY WATER ASSOCIATION  
GARRARD COUNTY, KENTUCKY



Project No. 19014
Date JUNE, 2020
Dwg. No.
Sheet 1

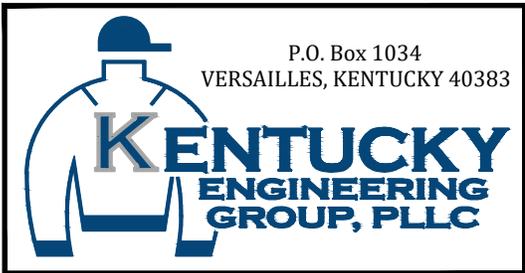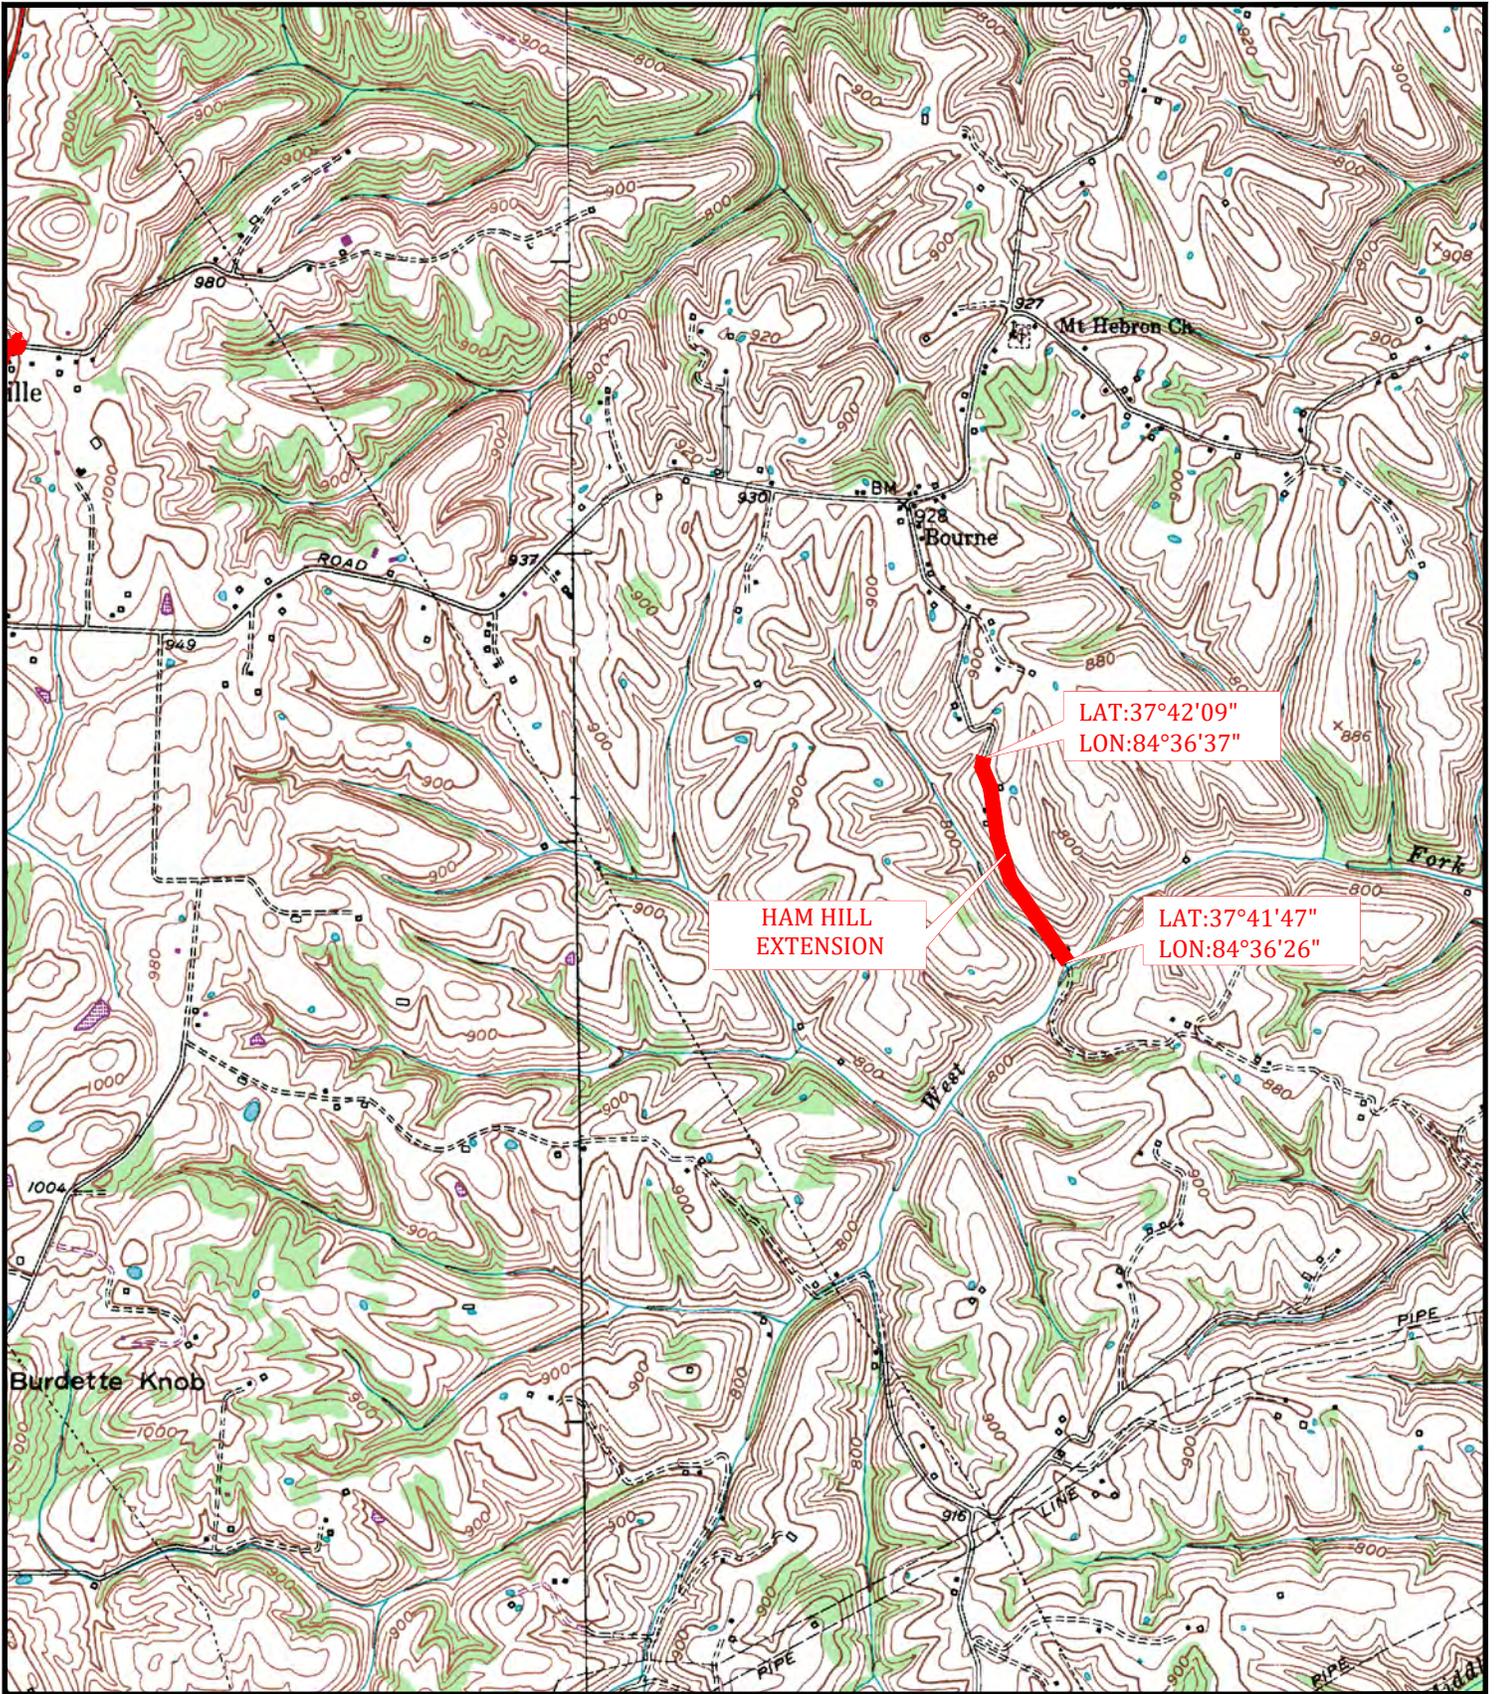

# HAM HILL WATER MAIN EXTENSION



FOR THE  
GARRARD COUNTY WATER ASSOCIATION  
GARRARD COUNTY, KENTUCKY

Project No. 19014
Date JUNE, 2020
Dwg. No.
Sheet 1

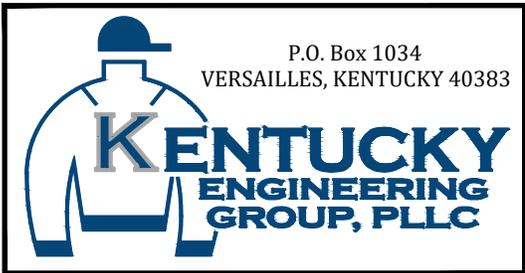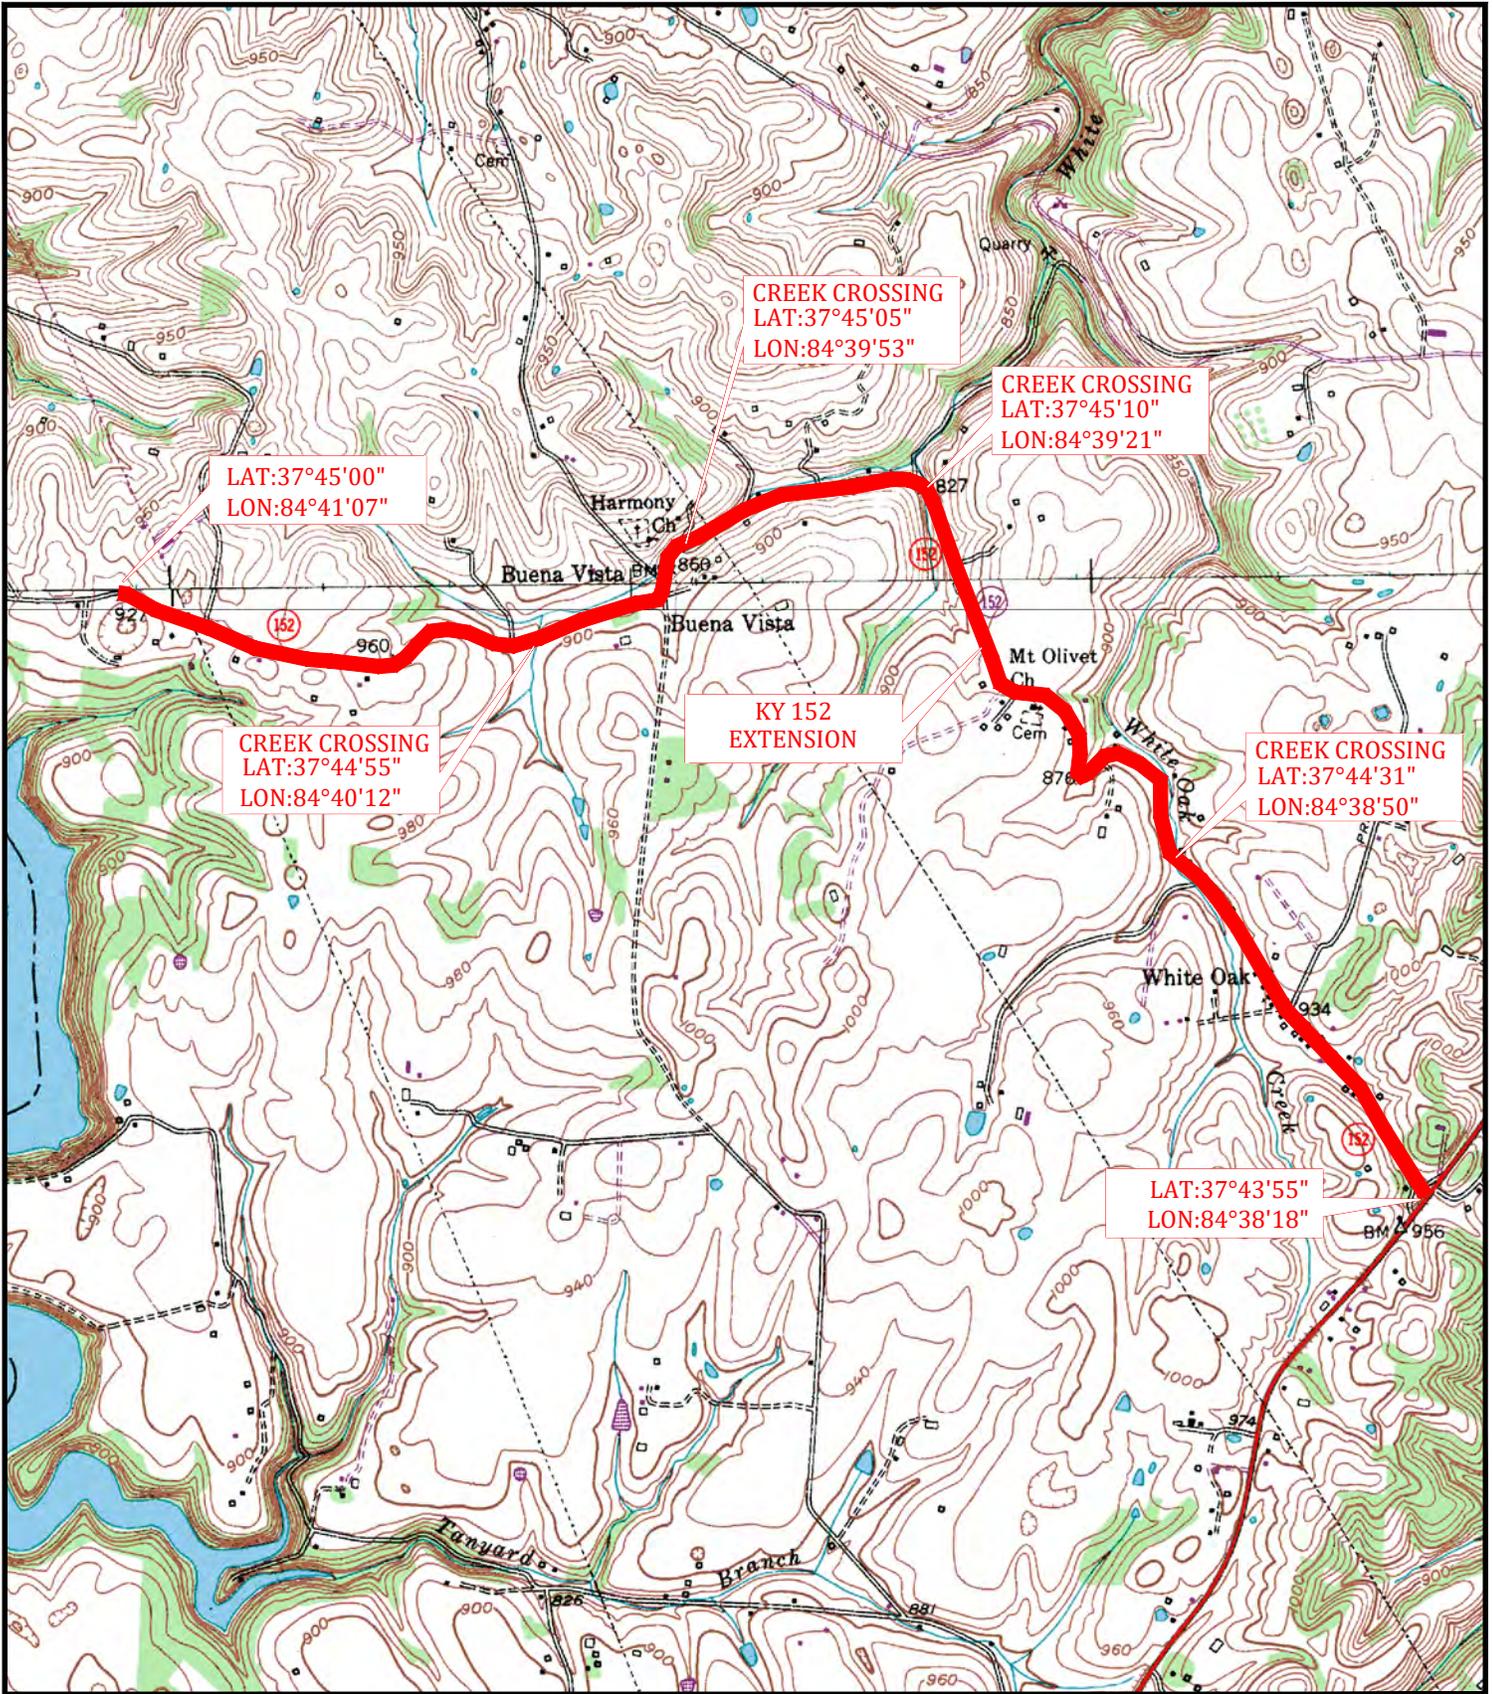

**KY 152**  
**WATER MAIN EXTENSION**  
FOR THE  
GARRARD COUNTY WATER ASSOCIATION  
GARRARD COUNTY, KENTUCKY

Project No. 19014
Date JUNE, 2020
Dwg. No.
Sheet 1

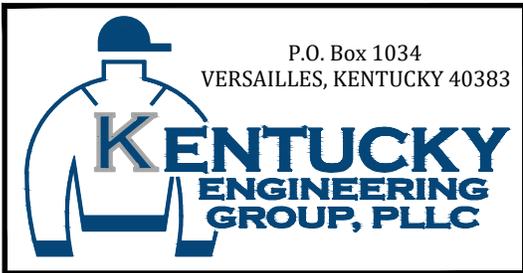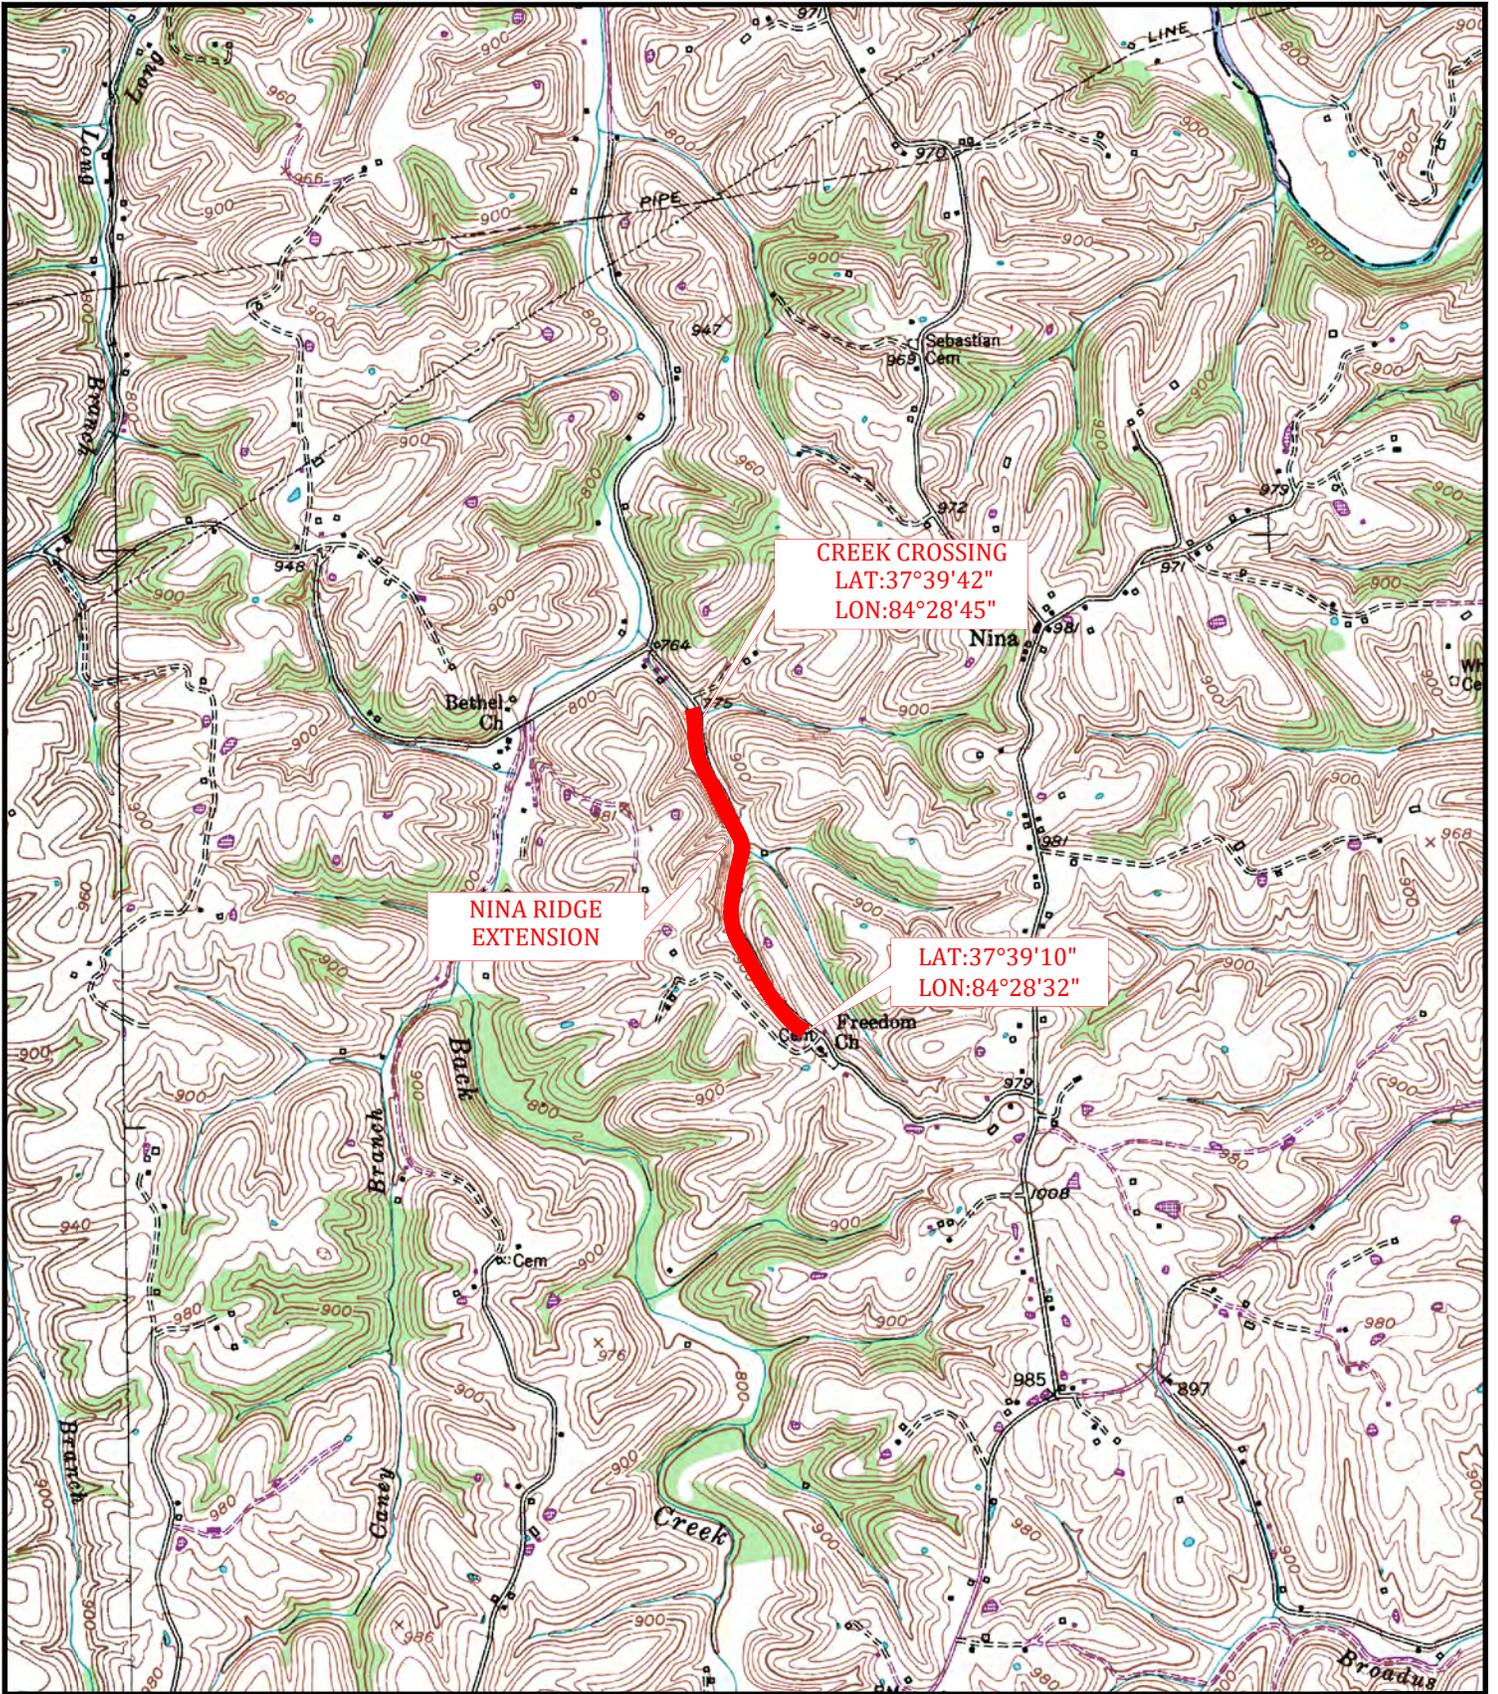



**NINA RIDGE  
WATER MAIN EXTENSION**  
FOR THE  
GARRARD COUNTY WATER ASSOCIATION  
GARRARD COUNTY, KENTUCKY

Project No. 19014
Date JUNE, 2020
Dwg. No.
Sheet 1





**PAPER MILL ROAD  
WATER MAIN EXTENSION**  
FOR THE  
GARRARD COUNTY WATER ASSOCIATION  
GARRARD COUNTY, KENTUCKY

Project No. 19014
Date JUNE, 2020
Dwg. No.
Sheet 1

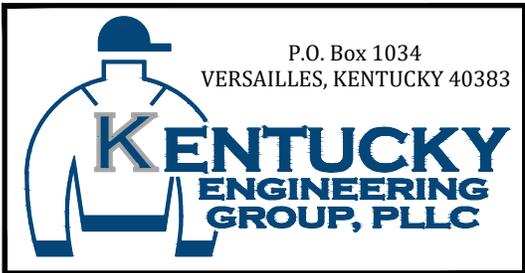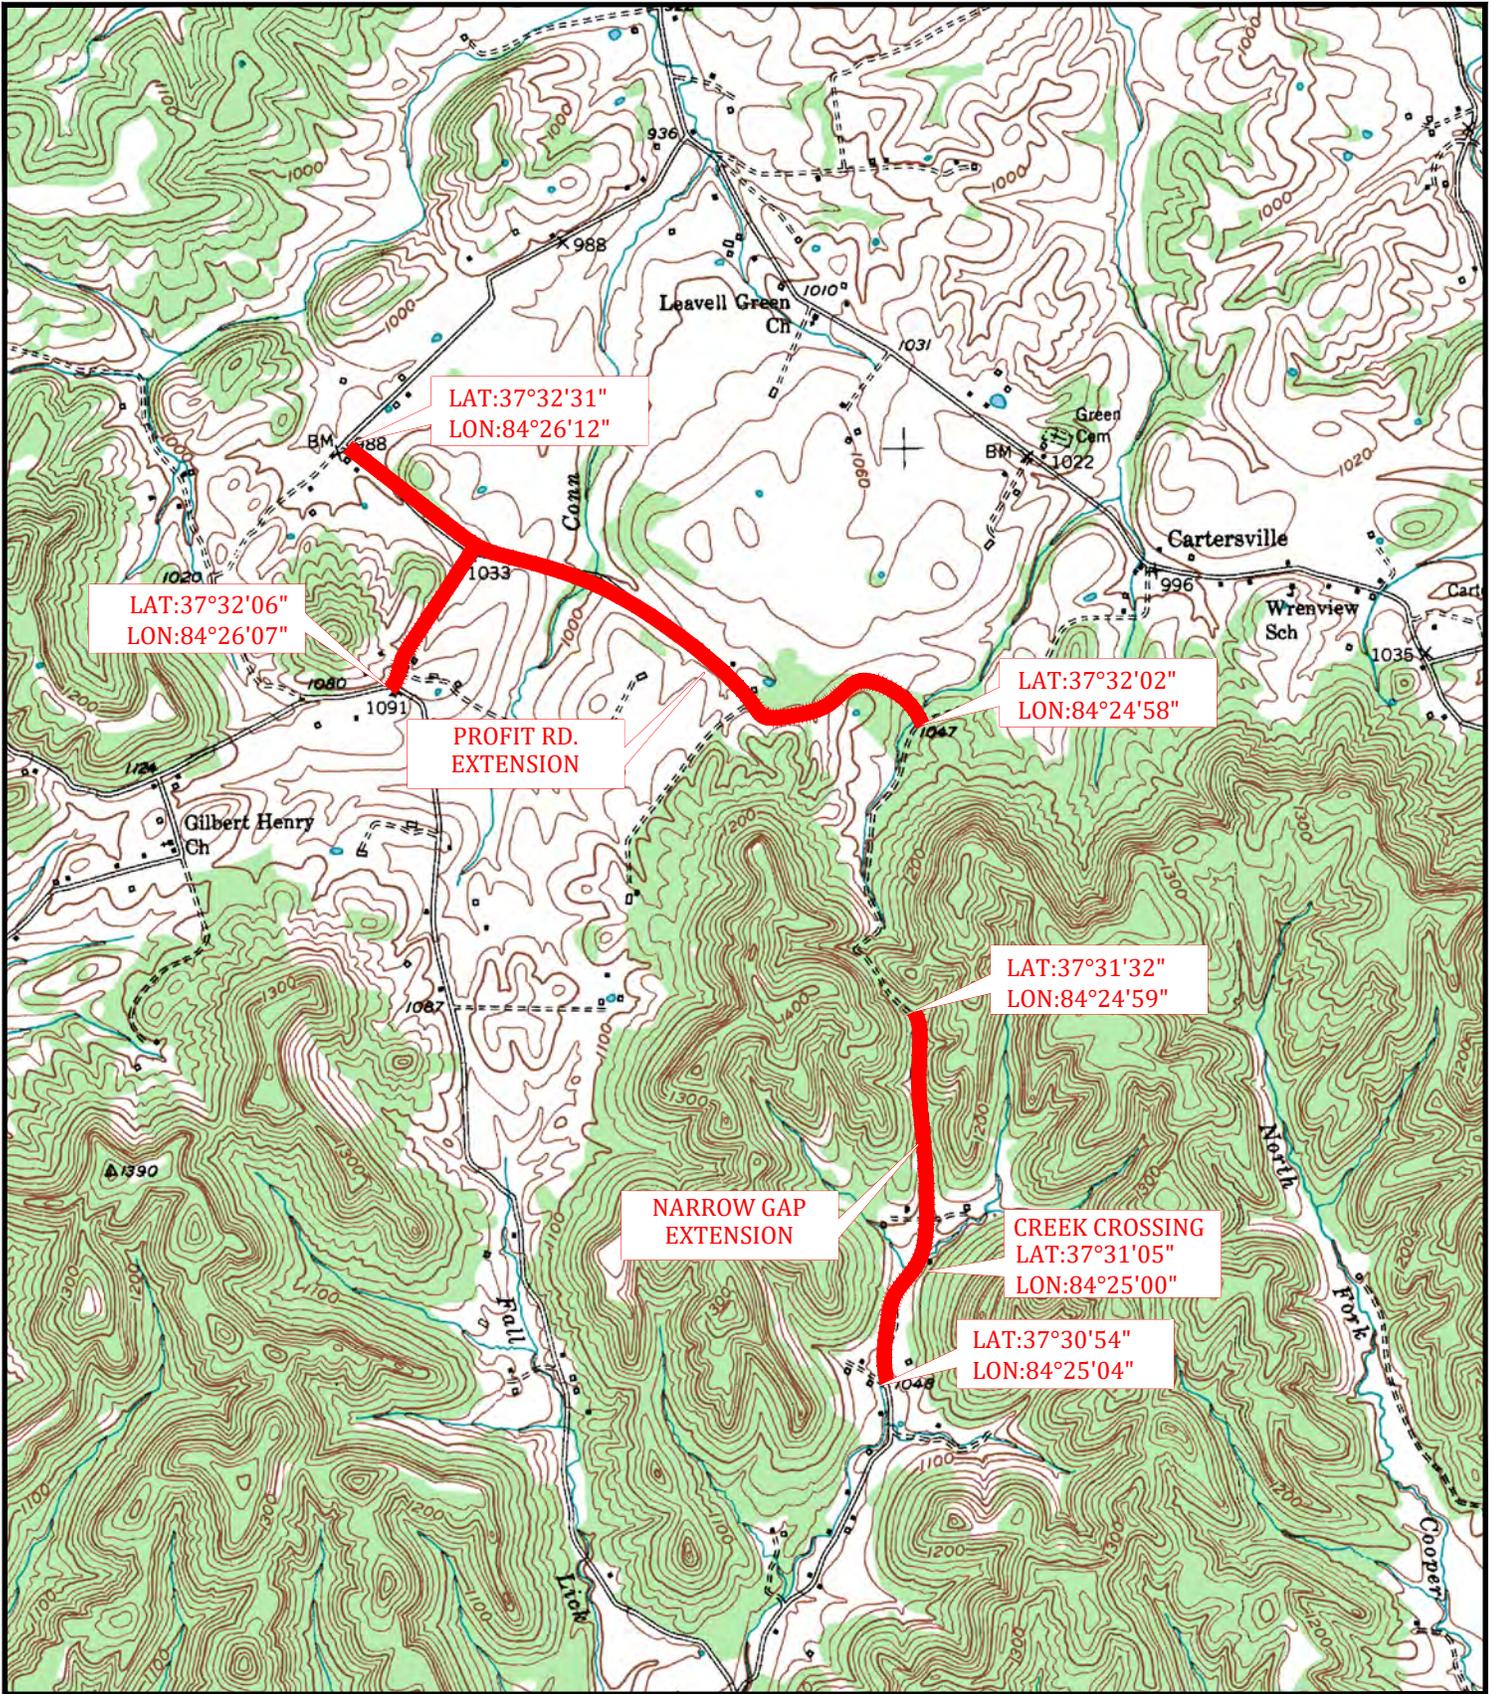


**PROFIT RD. & NARROW GAP  
WATER MAIN EXTENSION**  
FOR THE  
GARRARD COUNTY WATER ASSOCIATION  
GARRARD COUNTY, KENTUCKY

Project No.	19014
Date	JUNE, 2020
Dwg. No.	
Sheet	1

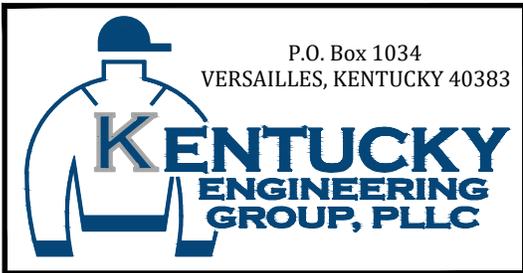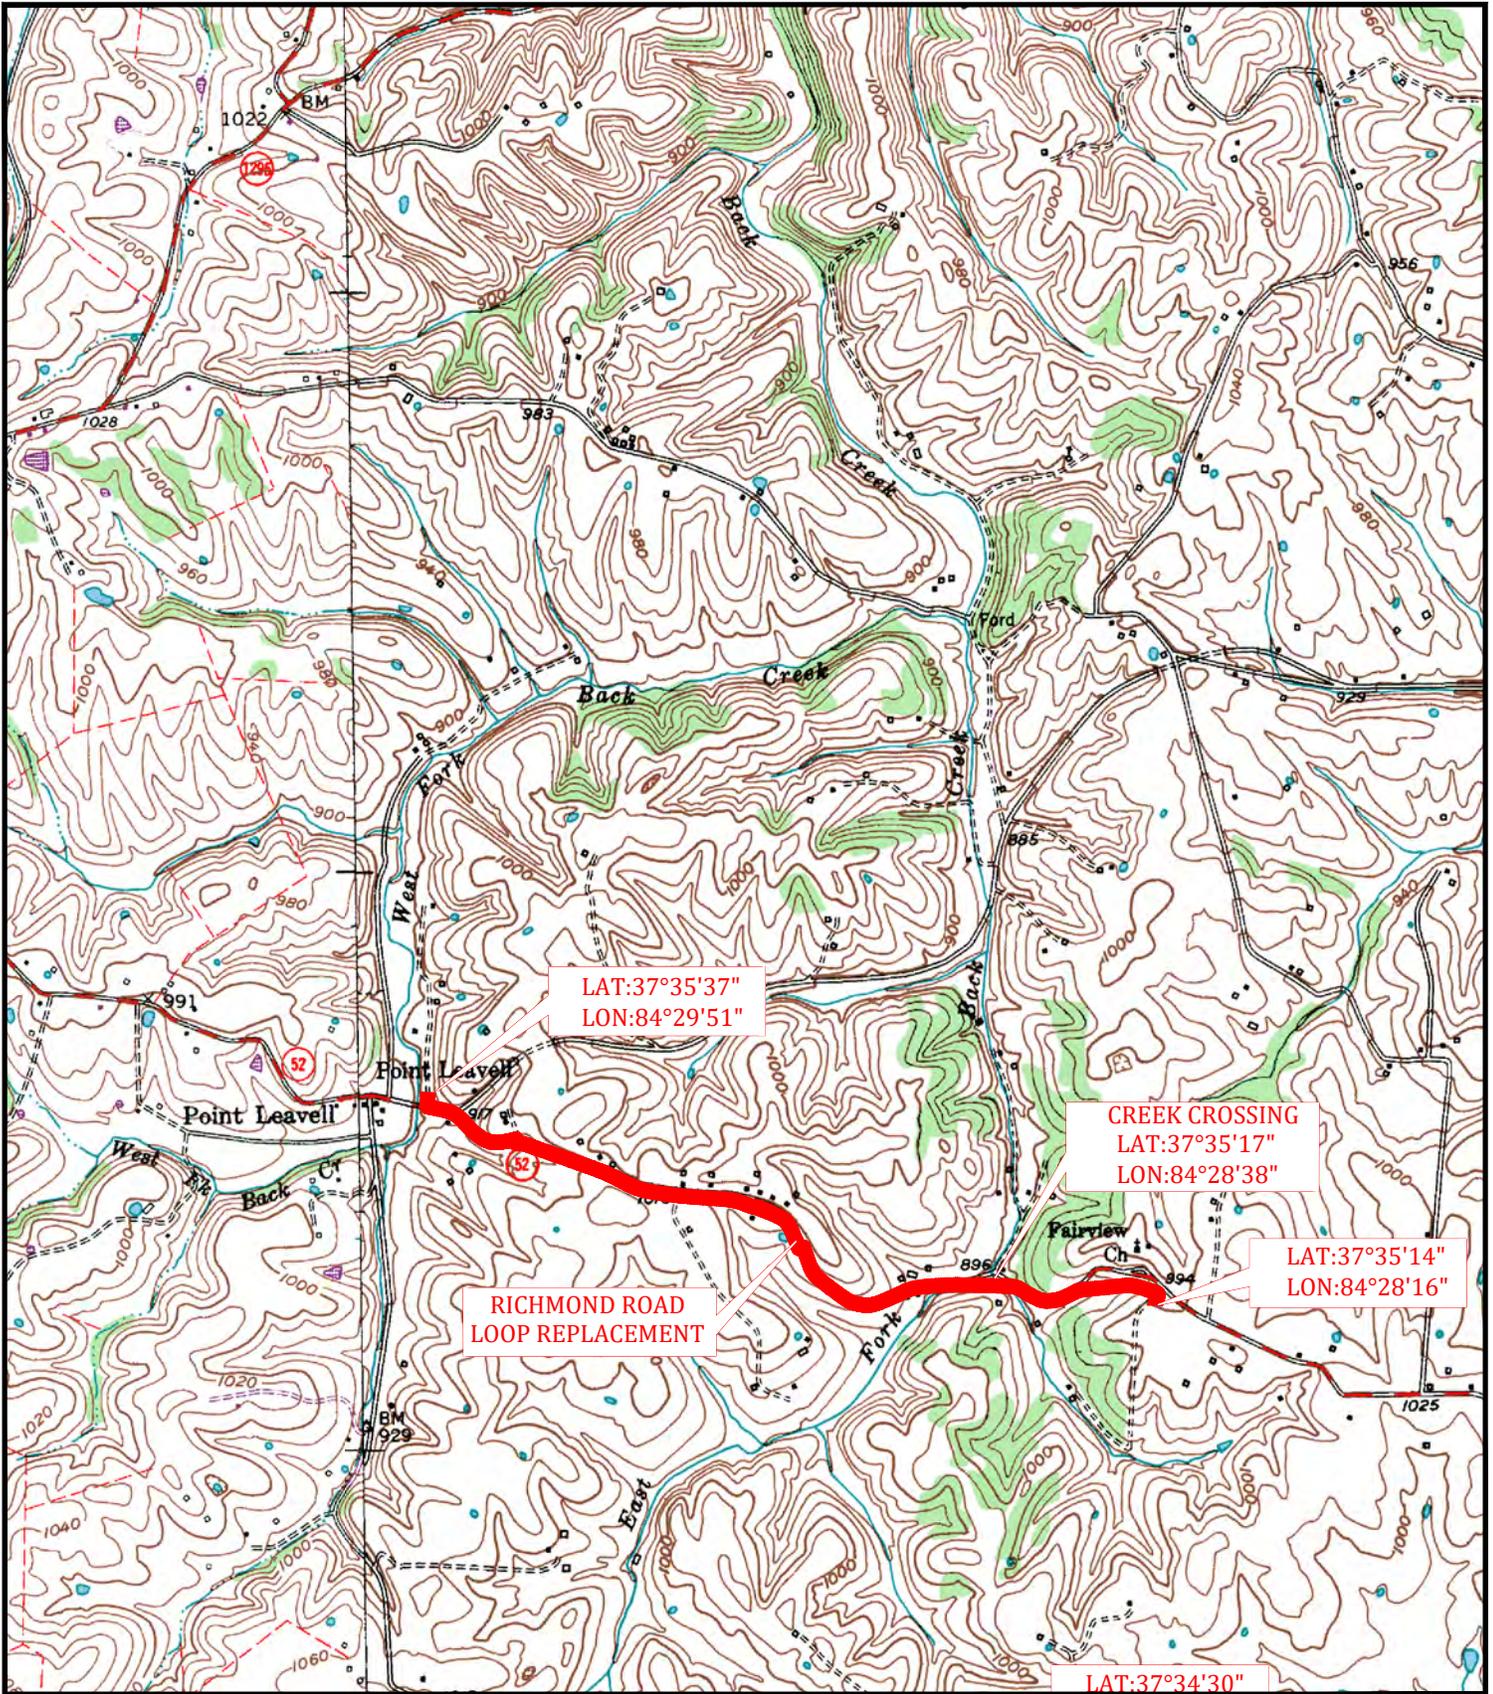

**RICHMOND ROAD LOOP  
WATER MAIN REPLACEMENT**  
FOR THE  
GARRARD COUNTY WATER ASSOCIATION  
GARRARD COUNTY, KENTUCKY

Project No. 19014
Date JUNE, 2020
Dwg. No.
Sheet 1


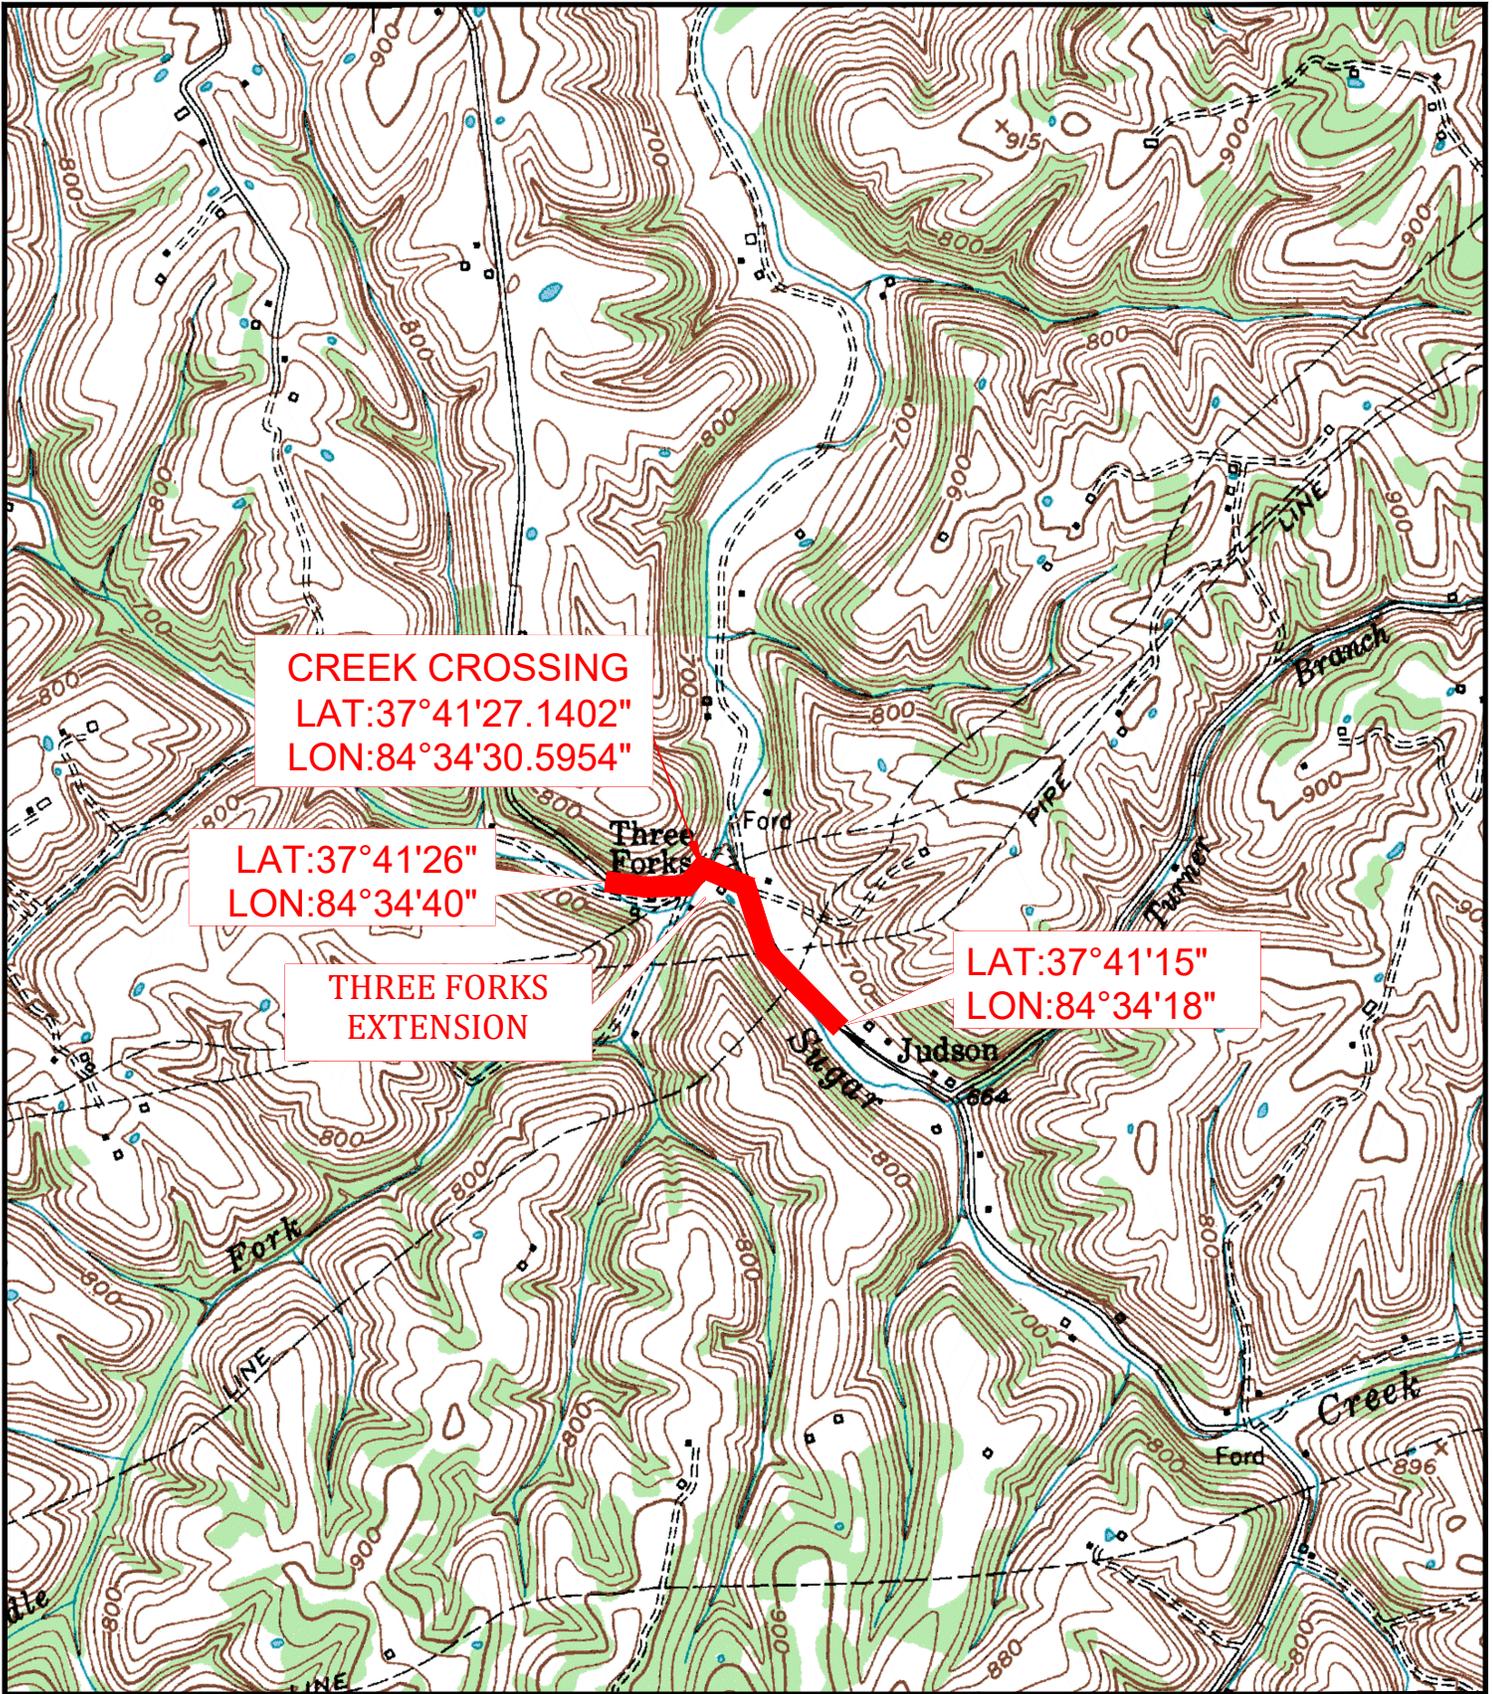


P.O. Box 1034  
VERSAILLES, KENTUCKY 40383

**KENTUCKY**  
ENGINEERING  
GROUP, PLLC

**THREE FORKS**  
**WATER MAIN EXTENSION**  
FOR THE  
GARRARD COUNTY WATER ASSOCIATION  
GARRARD COUNTY, KENTUCKY

Project No. 19014
Date JUNE, 2020
Dwg. No.
Sheet 1

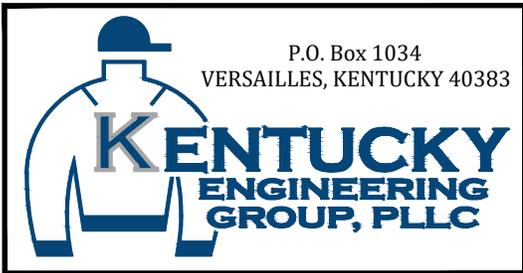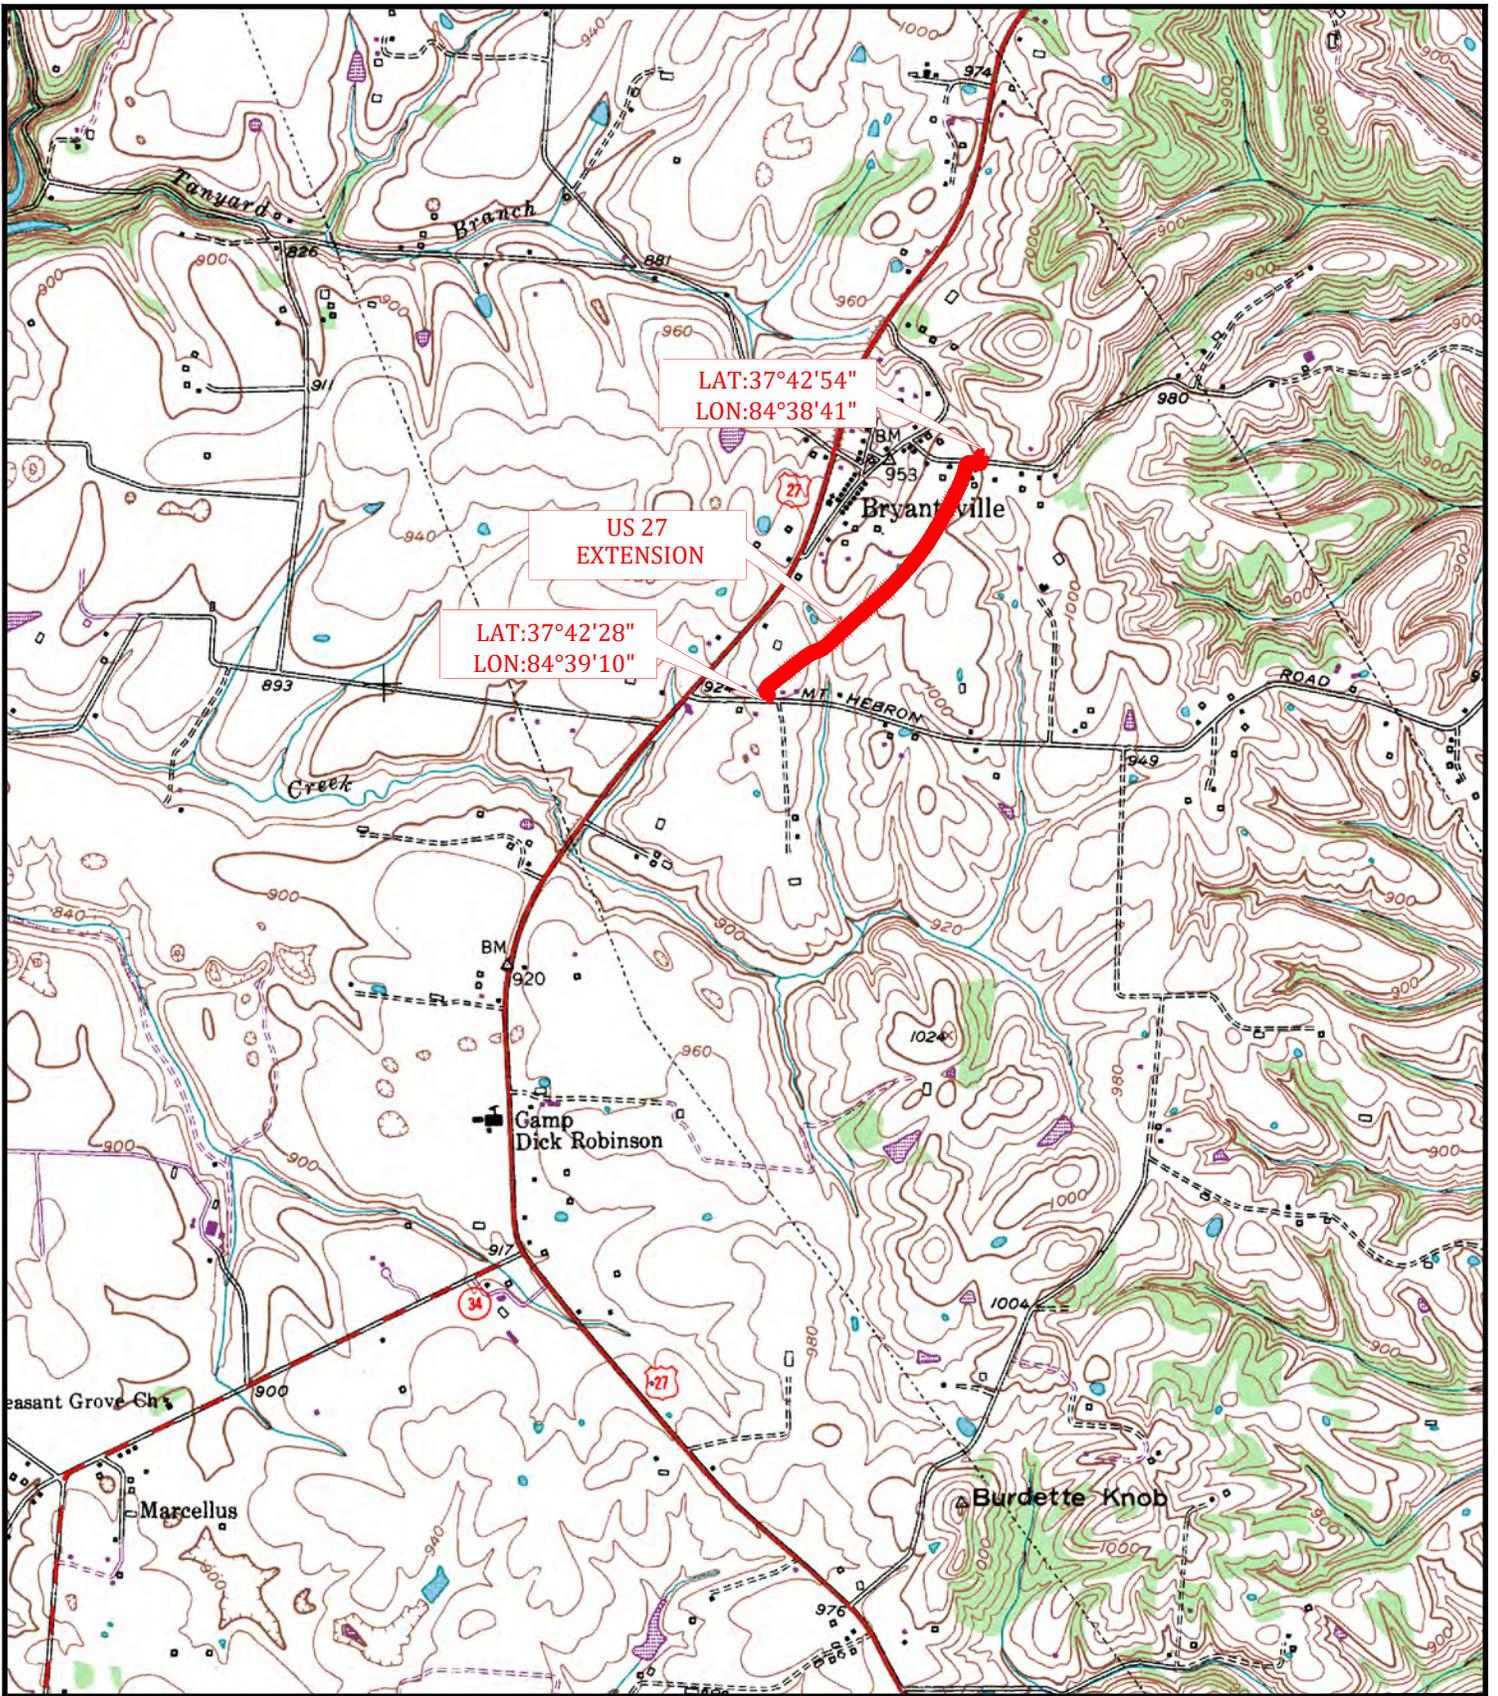

US 27 (MT. HEBRON TO CANOE  
CREEK) WATER MAIN EXTENSION  
FOR THE  
GARRARD COUNTY WATER ASSOCIATION  
GARRARD COUNTY, KENTUCKY

Project No. 19014
Date JUNE, 2020
Dwg. No.
Sheet 1