


P:\PROJECTS\Garrard County Water Association\19014 - Water System Improvements\DWG\US 27.dwg REG 5/11/23

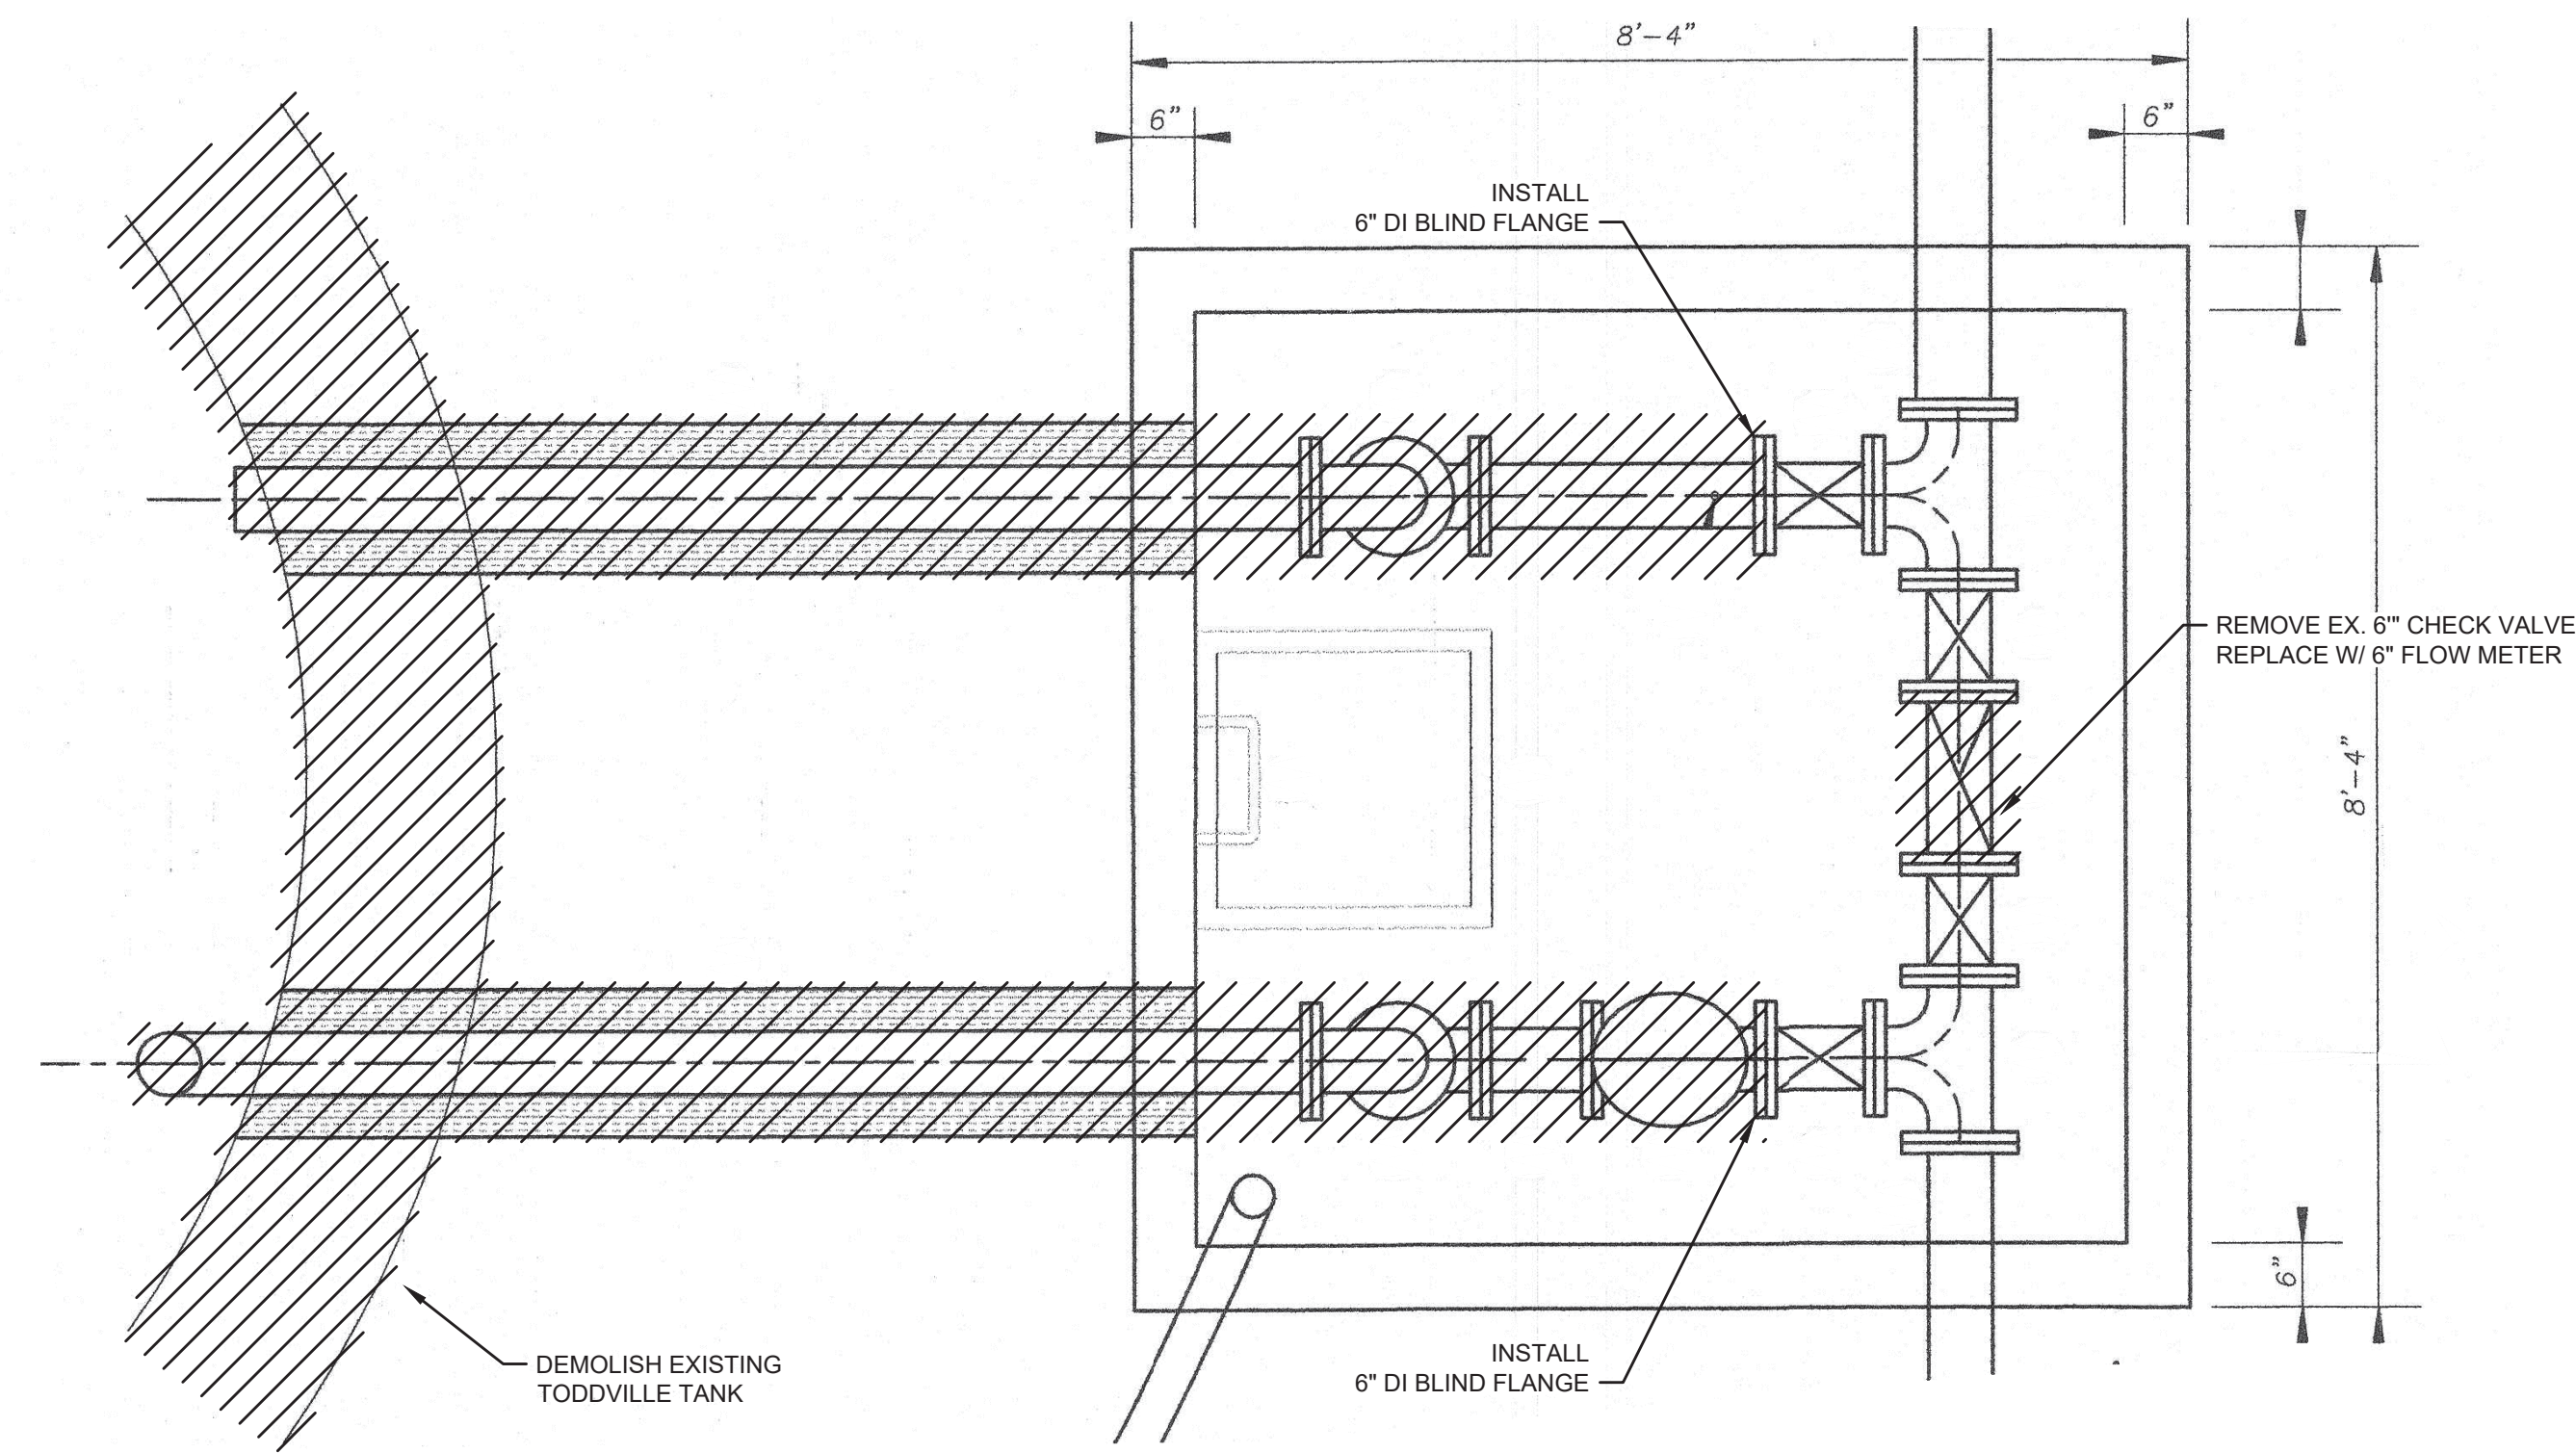

**TODDVILE TANK
DEMOLITION PLAN**

NOT TO SCALE




IT IS A VIOLATION OF LAW FOR ANY PERSON TO ALTER THIS DRAWING WITHOUT WRITTEN PERMISSION FROM KENTUCKY ENGINEERING GROUP, PLLC AND ACTING UNDER THE DIRECTION OF A LICENSED ENGINEER.

THIS DRAWING WAS PREPARED AT THE SCALE INDICATED. INACCURACIES IN THE STATED SCALE MAY BE INTRODUCED WHEN DRAWINGS ARE REPRODUCED BY ANY MEANS. USE THE GRAPHIC SCALE BAR IN THE DRAWING OR TITLE BLOCK TO DETERMINE THE ACTUAL SCALE.

NO.	DATE	REVISIONS	BY

DATE:	JUNE 2022
PROJECT MGR:	RCC
DRAWN BY:	JAB
CHECKED BY:	RCC
SCALE:	AS NOTED
2022 © Kentucky Engineering Group, PLLC	

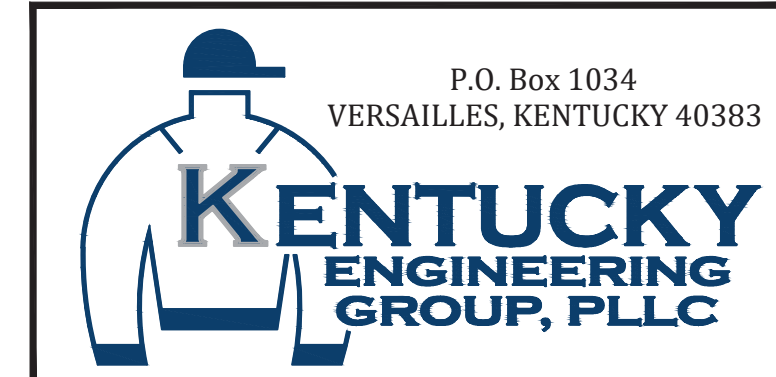

CONTRACT No. 1
WATER SYSTEM IMPROVEMENTS
 GARRARD COUNTY WATER ASSOCIATION
 Garrard County, Kentucky

**DEMOLITION PLAN
 TODDVILE TANK**



PROJECT NO. 19014
SHEET NO. 21B

BID DOCUMENTS