

FRON bn, LLC (Frontier Solar)  
Responses to Siting Board Staff's Post-Case Request for Information  
Case No. 2023-00360

Request No. 1:

Refer to Motion to Amend Transmission Line Route. Explain why it is necessary to amend the transmission line route.

Response No. 1:

The transmission line route was amended to include an easement over parcel 063-015, owned by David Clark, in order to optimize transmission routing into the Lebanon Substation, which serves as the Project's point of interconnection. With this additional easement, the Project will improve line clearances and orientation with the existing Louisville Gas & Electric/Kentucky Utilities (LGE/KU) facilities, and thereby obtain LGE/KU approval for the 345 kV line crossing required to gain access to the Lebanon Substation. When the Project's construction certificate application was originally filed, Mr. Clark's property was not available for an easement because it was held by another solar project whose owner would not grant Frontier Solar an easement. Following a change in ownership, Frontier Solar was able to secure an easement for this parcel. The amended alignment is the preferred, most efficient, and least impactful route for the Project and the interconnecting utility.

Responding Witness: Armand Anselmo

FRON bn, LLC (Frontier Solar)  
Responses to Siting Board Staff's Post-Case Request for Information  
Case No. 2023-00360

Request No. 2:

Refer to Motion to Amend Transmission Line Route. Explain what communications have occurred between the landowner whose home will be 215 feet from the proposed transmission line.

Response No. 2:

Project representatives met with the landowners whose home will be 215 feet from the transmission line, Joanna Clark and Pete Cox, on Tuesday, October 8, 2024, at their home to discuss the proposed transmission route. Ms. Clark is a direct relative (daughter) of the parcel owner hosting the additional transmission easement, David Clark. Communications have been positive and Ms. Clark has signed a letter confirming awareness and support of the Project's easement, which is attached hereto.

Responding Witness: Armand Anselmo



February 4, 2025

## Confirmation of Awareness of and Support for Proposed Transmission Line

Dear Neighbor,

This letter is to confirm your awareness of the proposed 138kV transmission line associated with Frontier Solar and BrightNight that will be located approximately 215 feet from your residence. By signing below, you acknowledge you've been made aware of the proposed transmission line, its proximity to your residence, and its intended use, and you pledge your support for the project, the easement on David Clark's property, and the transmission line to be constructed.

PRINTED NAME

Joanna Clark Cox

SIGNATURE

  
Joanna Clark Cox (Feb 5, 2026 17:49:05 EST)

DATE:

05/02/26

FRON bn, LLC (Frontier Solar)  
Responses to Siting Board Staff's Post-Case Request for Information  
Case No. 2023-00360

Request No. 3:

Refer to Motion to Amend Transmission Line Route. Provide an updated map with specific parcel lines that includes the additional parcel to the transmission line route.

Response No. 3:

Please see attached. See also Exhibit 2 to Frontier Solar's Motion to Amend Transmission Line Route and Petition for Confidential Protection filed on July 2, 2025.


Responding Witness: Armand Anselmo

Esri World Boundaries and Places, 2026;  
 Esri World Imagery, 2026;  
 USGS The National Map (USGS Topo), 2023;  
 National Geographic Society (USA Topo Maps), 2013;

SSE Design Layout:  
 20250513-US-KY-FRON-FIP-ALPV-NG-V01-R25.dwg;

Map prepared by BrightNight, 2026;

*Information shown on this map is compiled from numerous sources, may not be complete or accurate, is intended for planning only, is not suitable for construction, and is supplied without representations or warranties of any kind.*

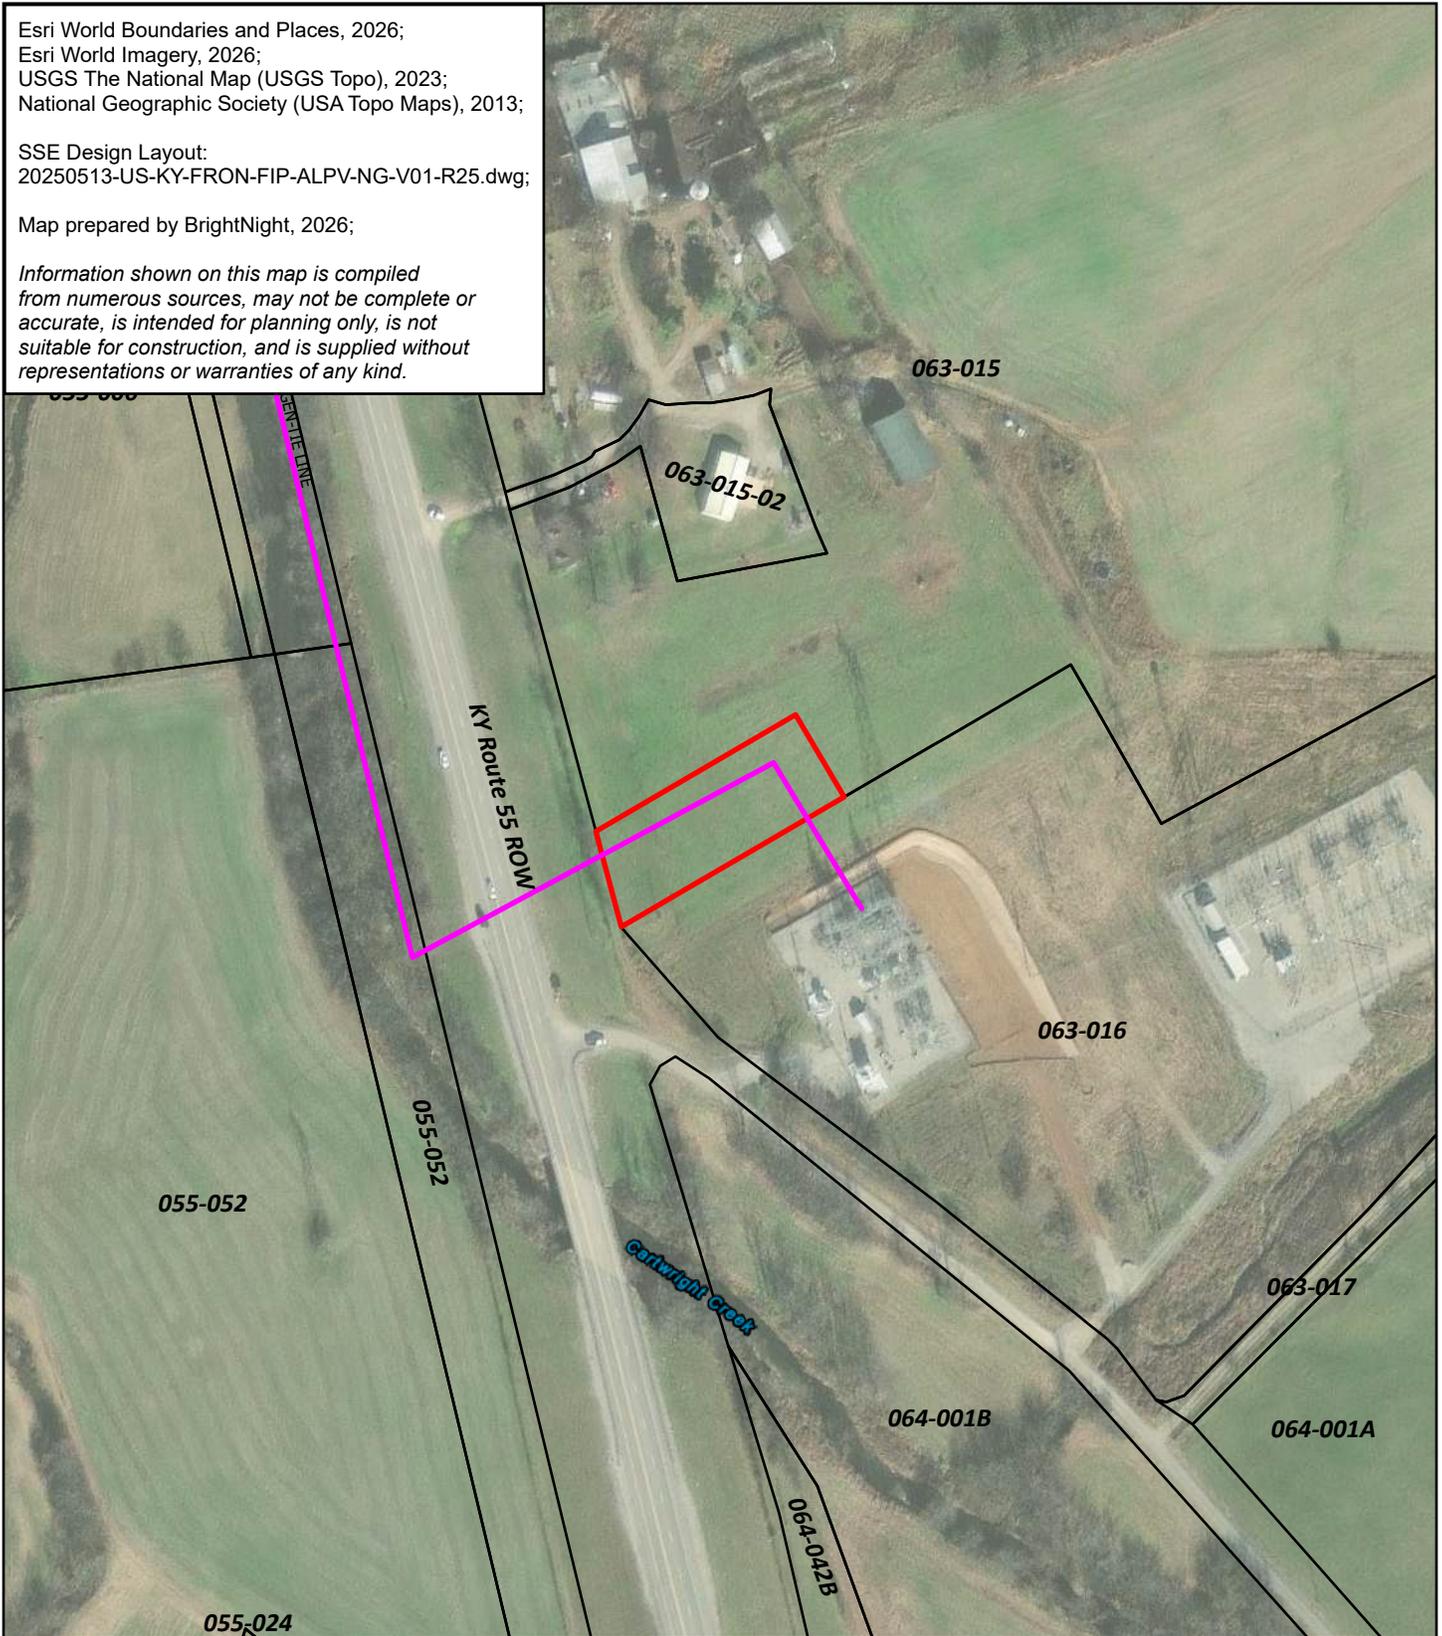

Transmission Easement  
 Parcel Boundary  
 Gen-Tie Line

1 inch = 200 feet  
0 50 100 200 300 Feet



**Transmission Easement**  
**Clark, David C.**  
**Marion Co., KY**

|   |                  |
|---|------------------|
| Project: FRON   | Date: 02/04/2026 |
| <br><small>PROJECTS • ENERGY • GIS • CONSULTING</small> | Figure: N/A      |