



# PIKE COUNTY SOLAR PROJECT

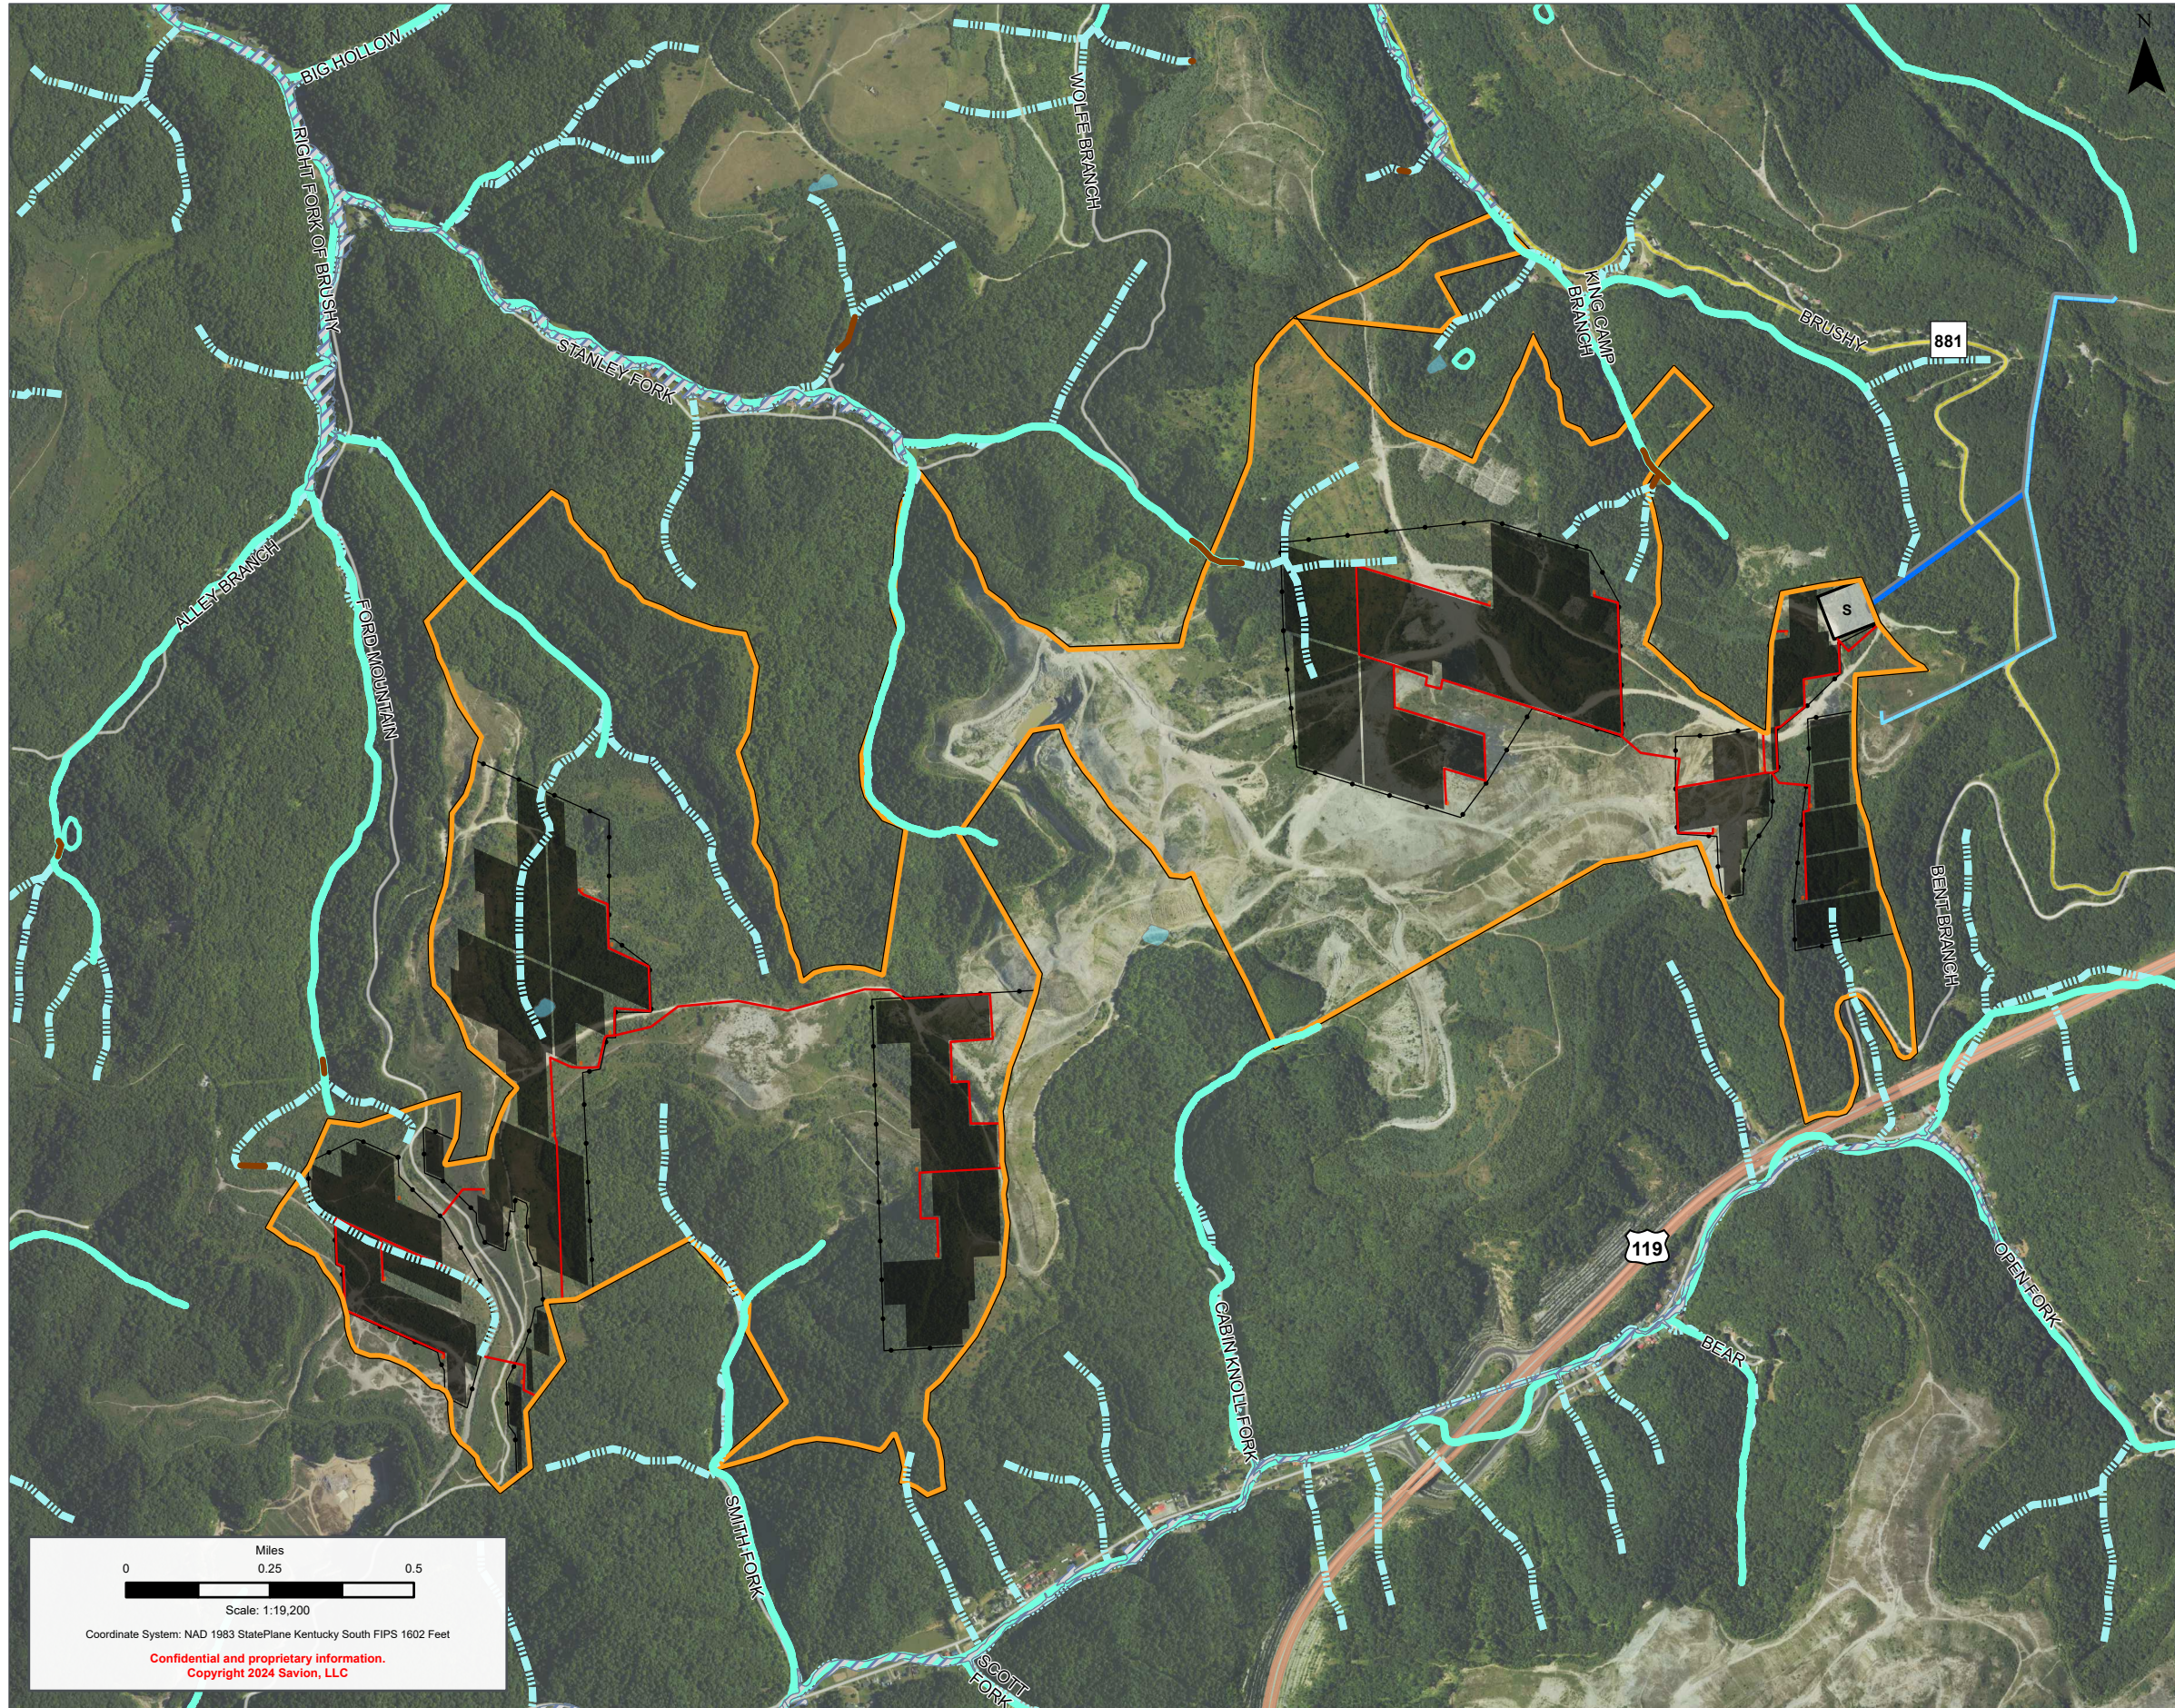

- Project Boundary
- Solar Array**
- Inverter
- Panel
- Project Gen-Tie
- Project Gen-Tie (Alt)
- Access Road
- Security Fence
- Facilities**
- Substation
- Environmental**
- Ditches Canals
- Flood Zones
- Lakes Ponds
- Rivers Creeks
- Wetlands Polygons NWI

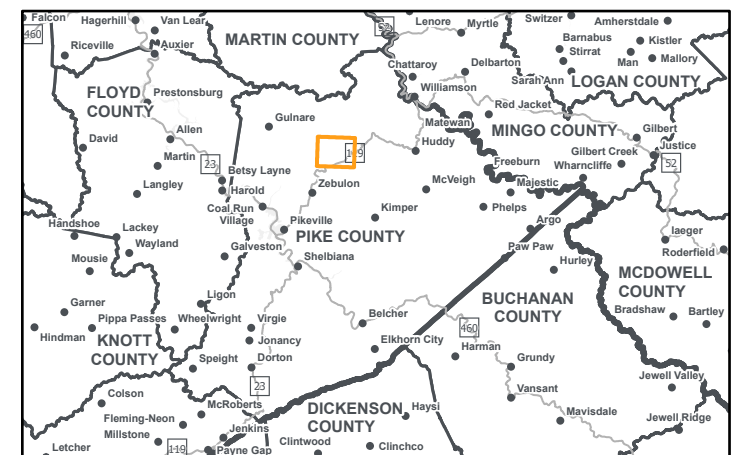

PRELIMINARY DESIGN – NOT FOR CONSTRUCTION

PROJECT: <b>PIKE COUNTY</b>	
DEVELOPER: <b>SAVION, LLC</b>	ENGINEER:
DATE: <b>7/9/2024</b>	SCALE: <b>1 INCH : 1,600 FEET</b>
NOTES:	
SHEET:	

Miles  
0 0.25 0.5

Scale: 1:19,200

Coordinate System: NAD 1983 StatePlane Kentucky South FIPS 1602 Feet

Confidential and proprietary information.  
Copyright 2024 Savion, LLC