


**DELMAR  
QUADRANGLE**

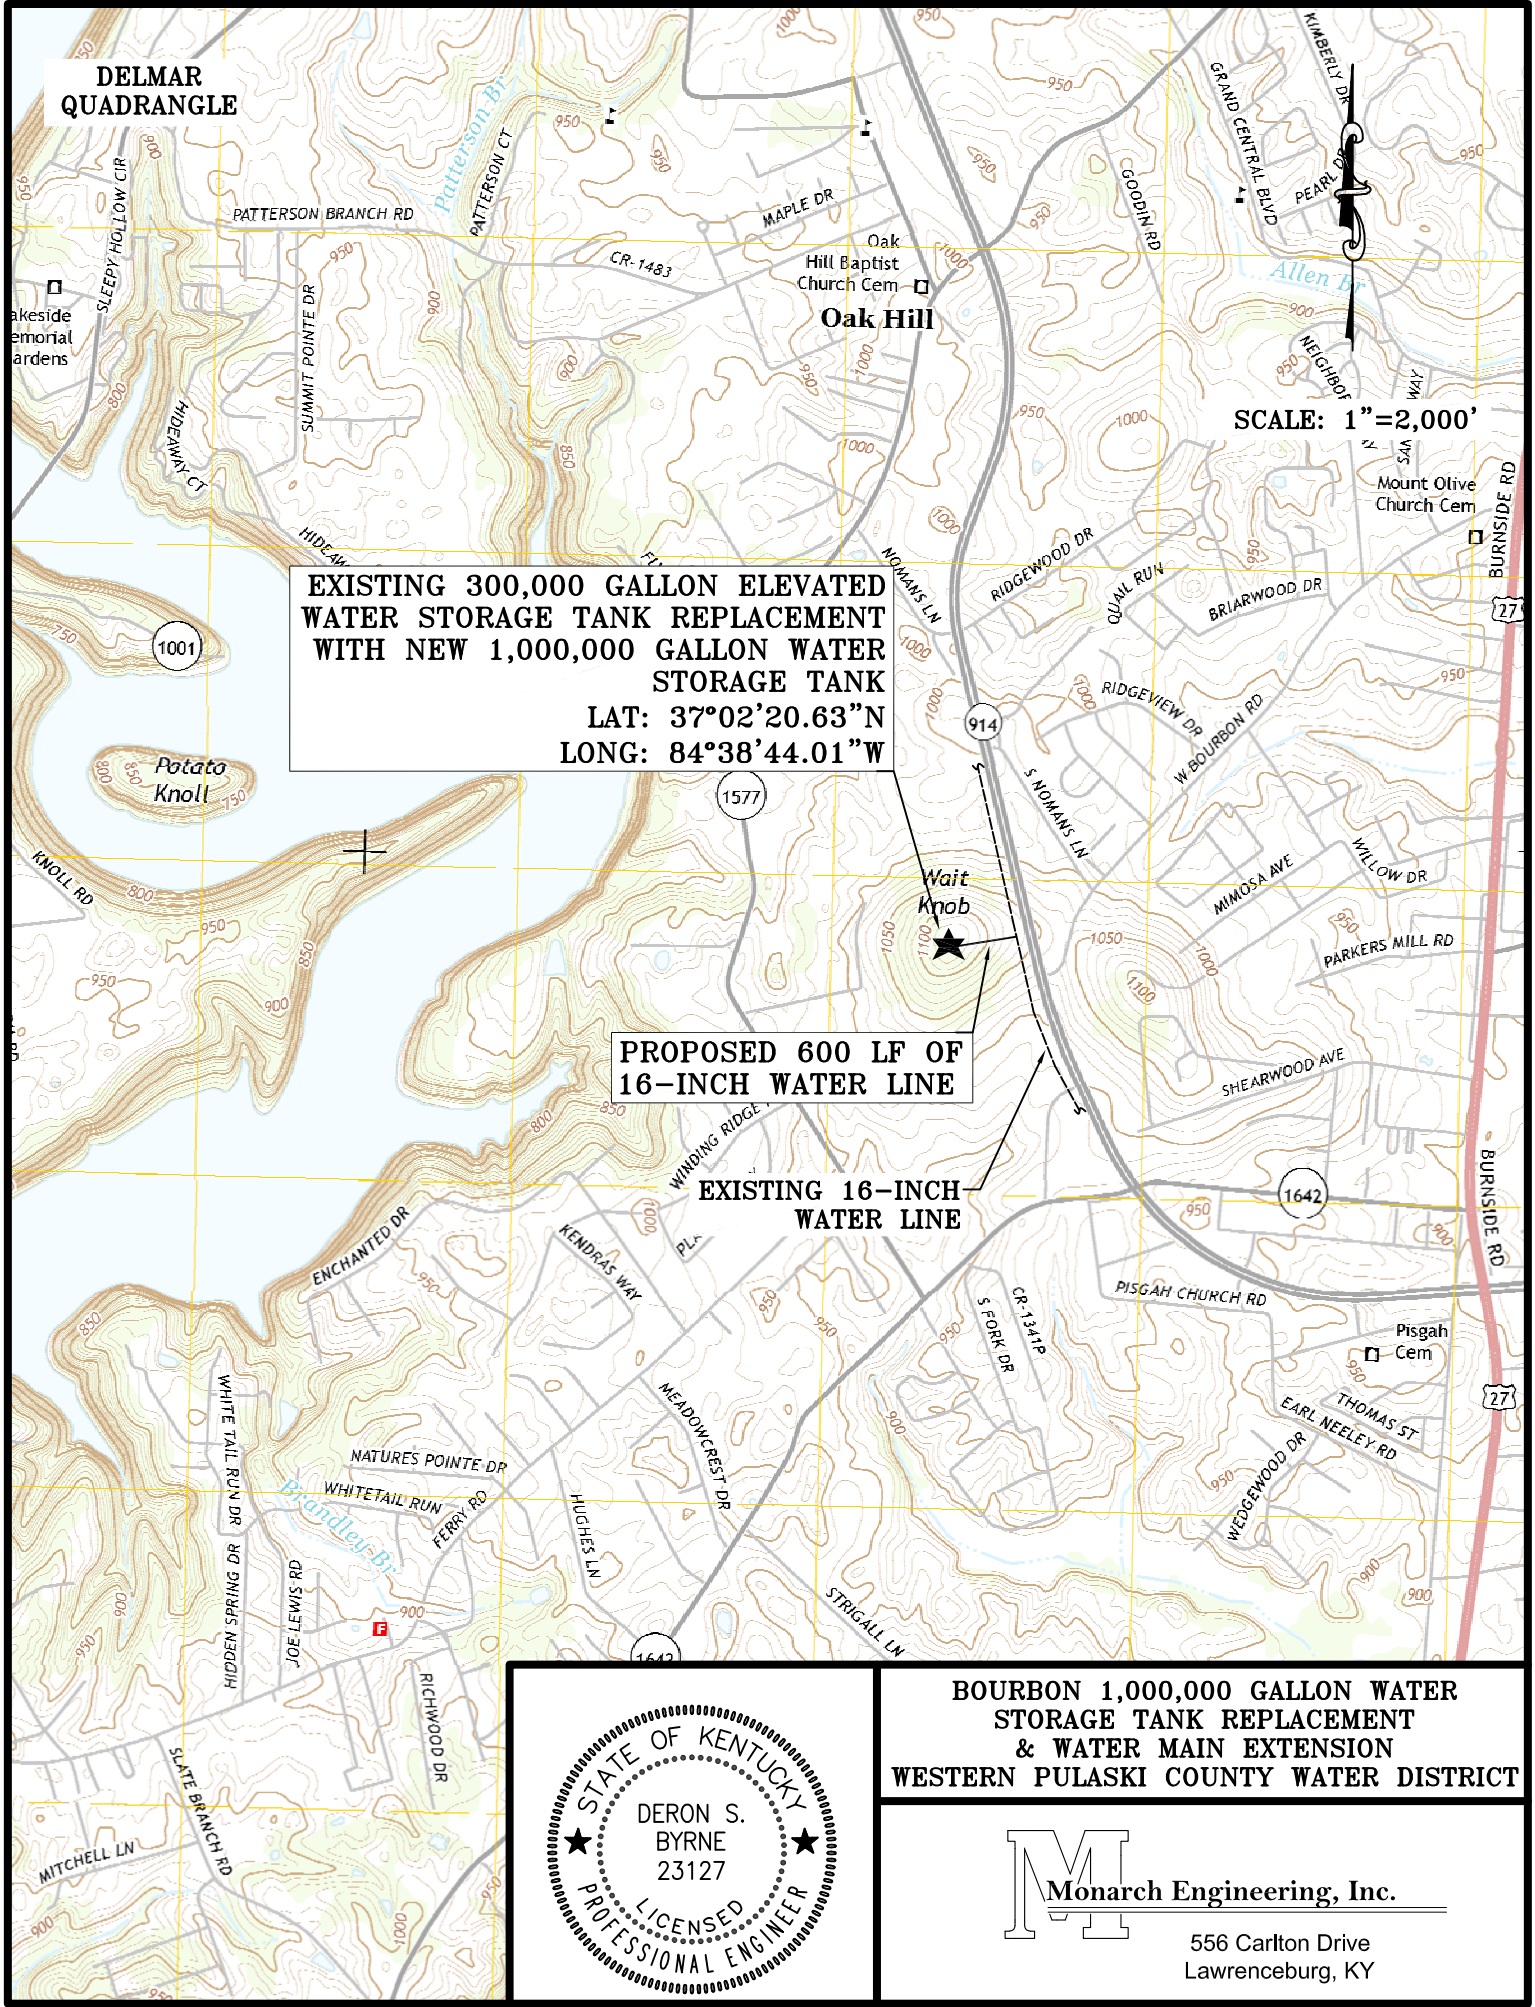


**EXISTING 300,000 GALLON ELEVATED  
WATER STORAGE TANK REPLACEMENT  
WITH NEW 1,000,000 GALLON WATER  
STORAGE TANK**  
LAT: 37°02'20.63"N  
LONG: 84°38'44.01"W

**PROPOSED 600 LF OF  
16-INCH WATER LINE**

**EXISTING 16-INCH  
WATER LINE**

**SCALE: 1"=2,000'**

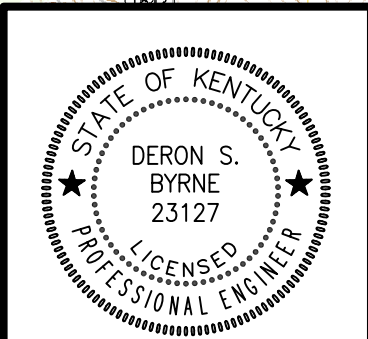

**BOURBON 1,000,000 GALLON WATER  
STORAGE TANK REPLACEMENT  
& WATER MAIN EXTENSION  
WESTERN PULASKI COUNTY WATER DISTRICT**

**M**  
**Monarch Engineering, Inc.**  
556 Carlton Drive  
Lawrenceburg, KY