




EXHIBIT RESPONSE 7a - DETAILS

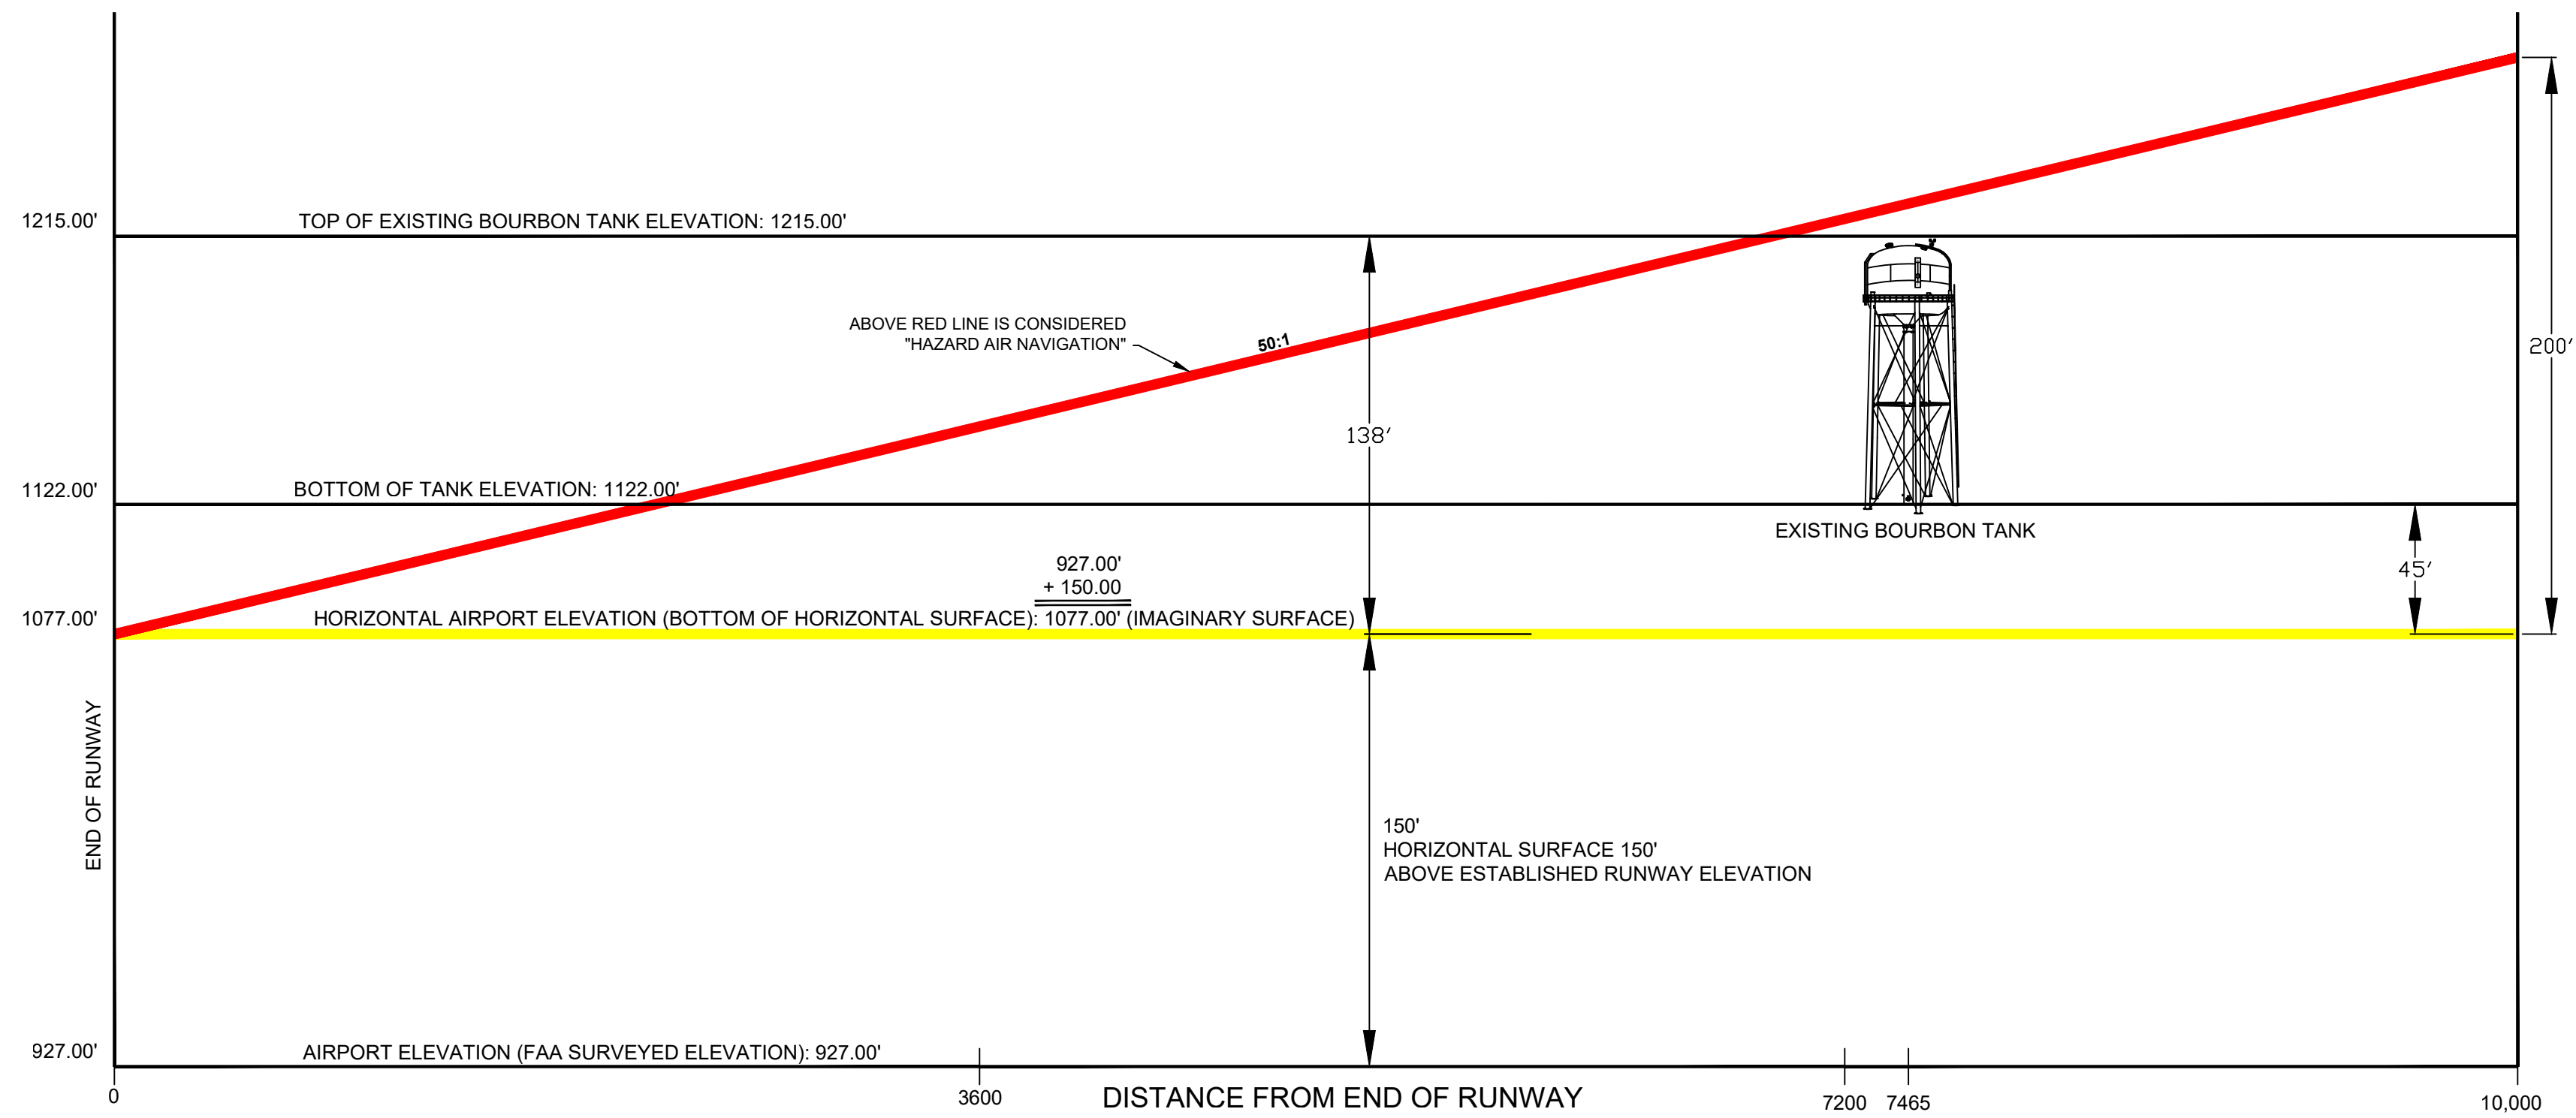

EXISTING BOURBON TANK SITE

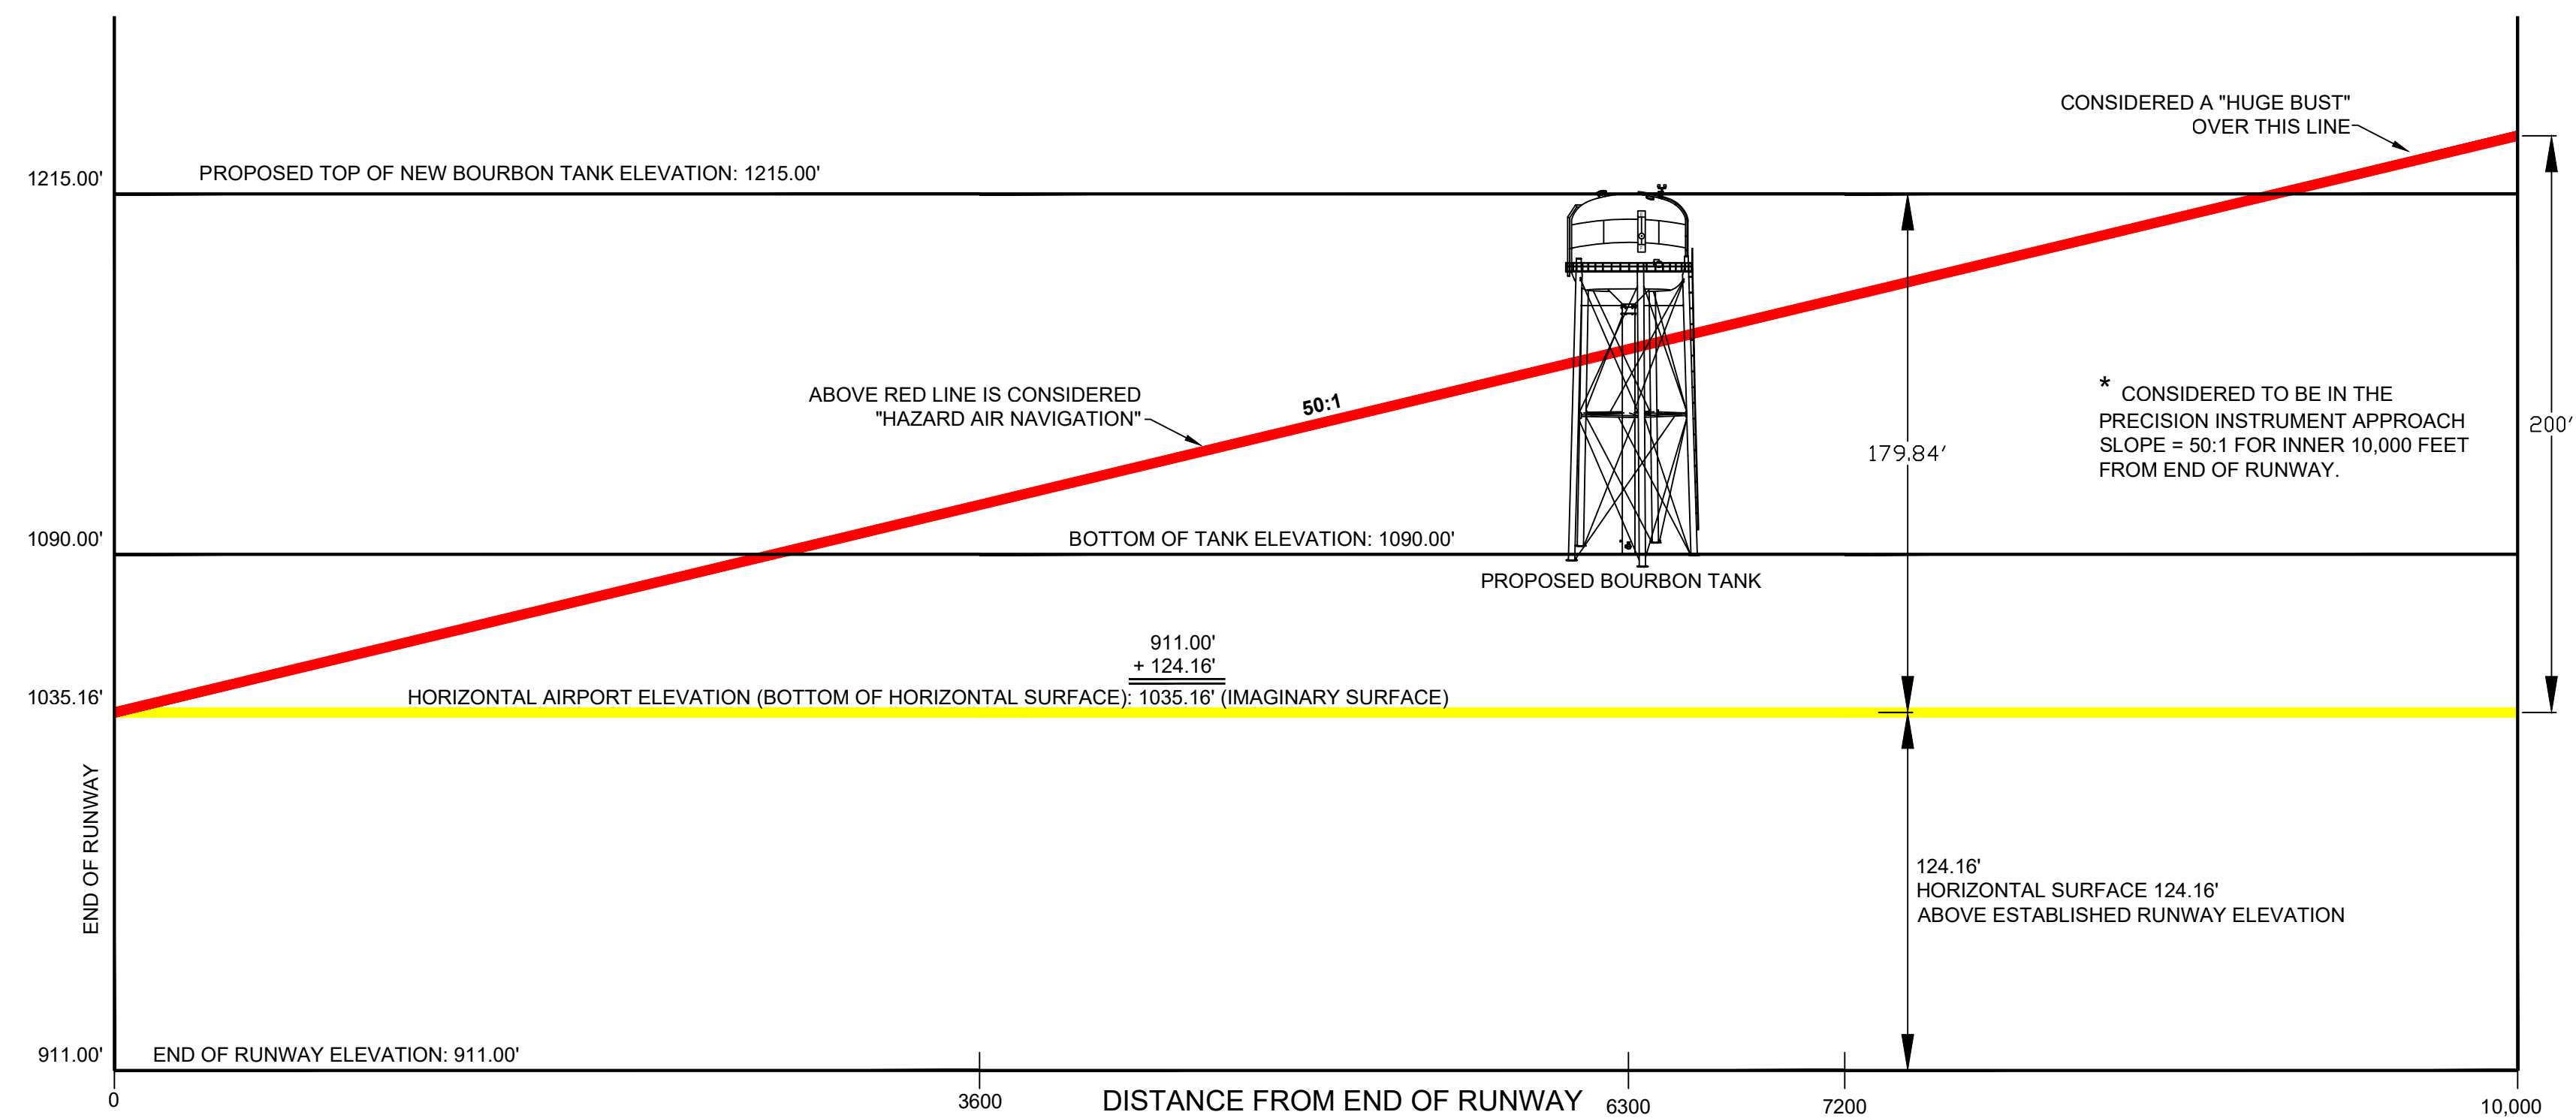

ALTERNATE NEW TANK SITE

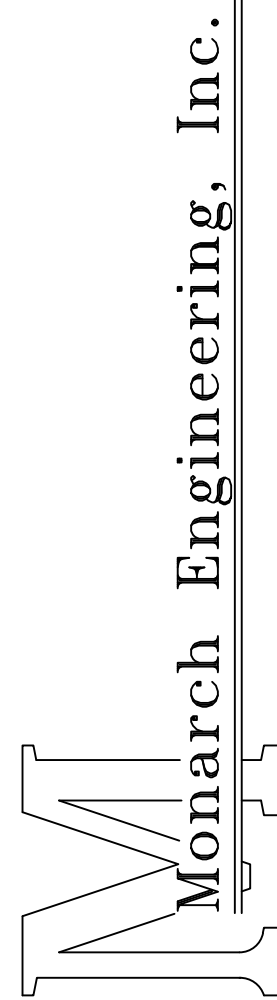

556 CARLTON DRIVE
LAWRENCEBURG, KY 40342

BOURBON TANK
REPLACEMENT

WESTERN PULASKI COUNTY WATER DISTRICT
PULASKI COUNTY, KENTUCKY

DESCRIPTION:

CUSTOMER:

PROJECT NO. 2240

DATE: DEC 2024

DRAWN BY: JRC

CHECKED BY: DSB

CHECKED BY: DMB

SCALE:

VERT: 1"=50'

HORI: 1"=600'

SHEET:

EXHIBIT 7a