



# CRAB RUN SOLAR PROJECT, LLC

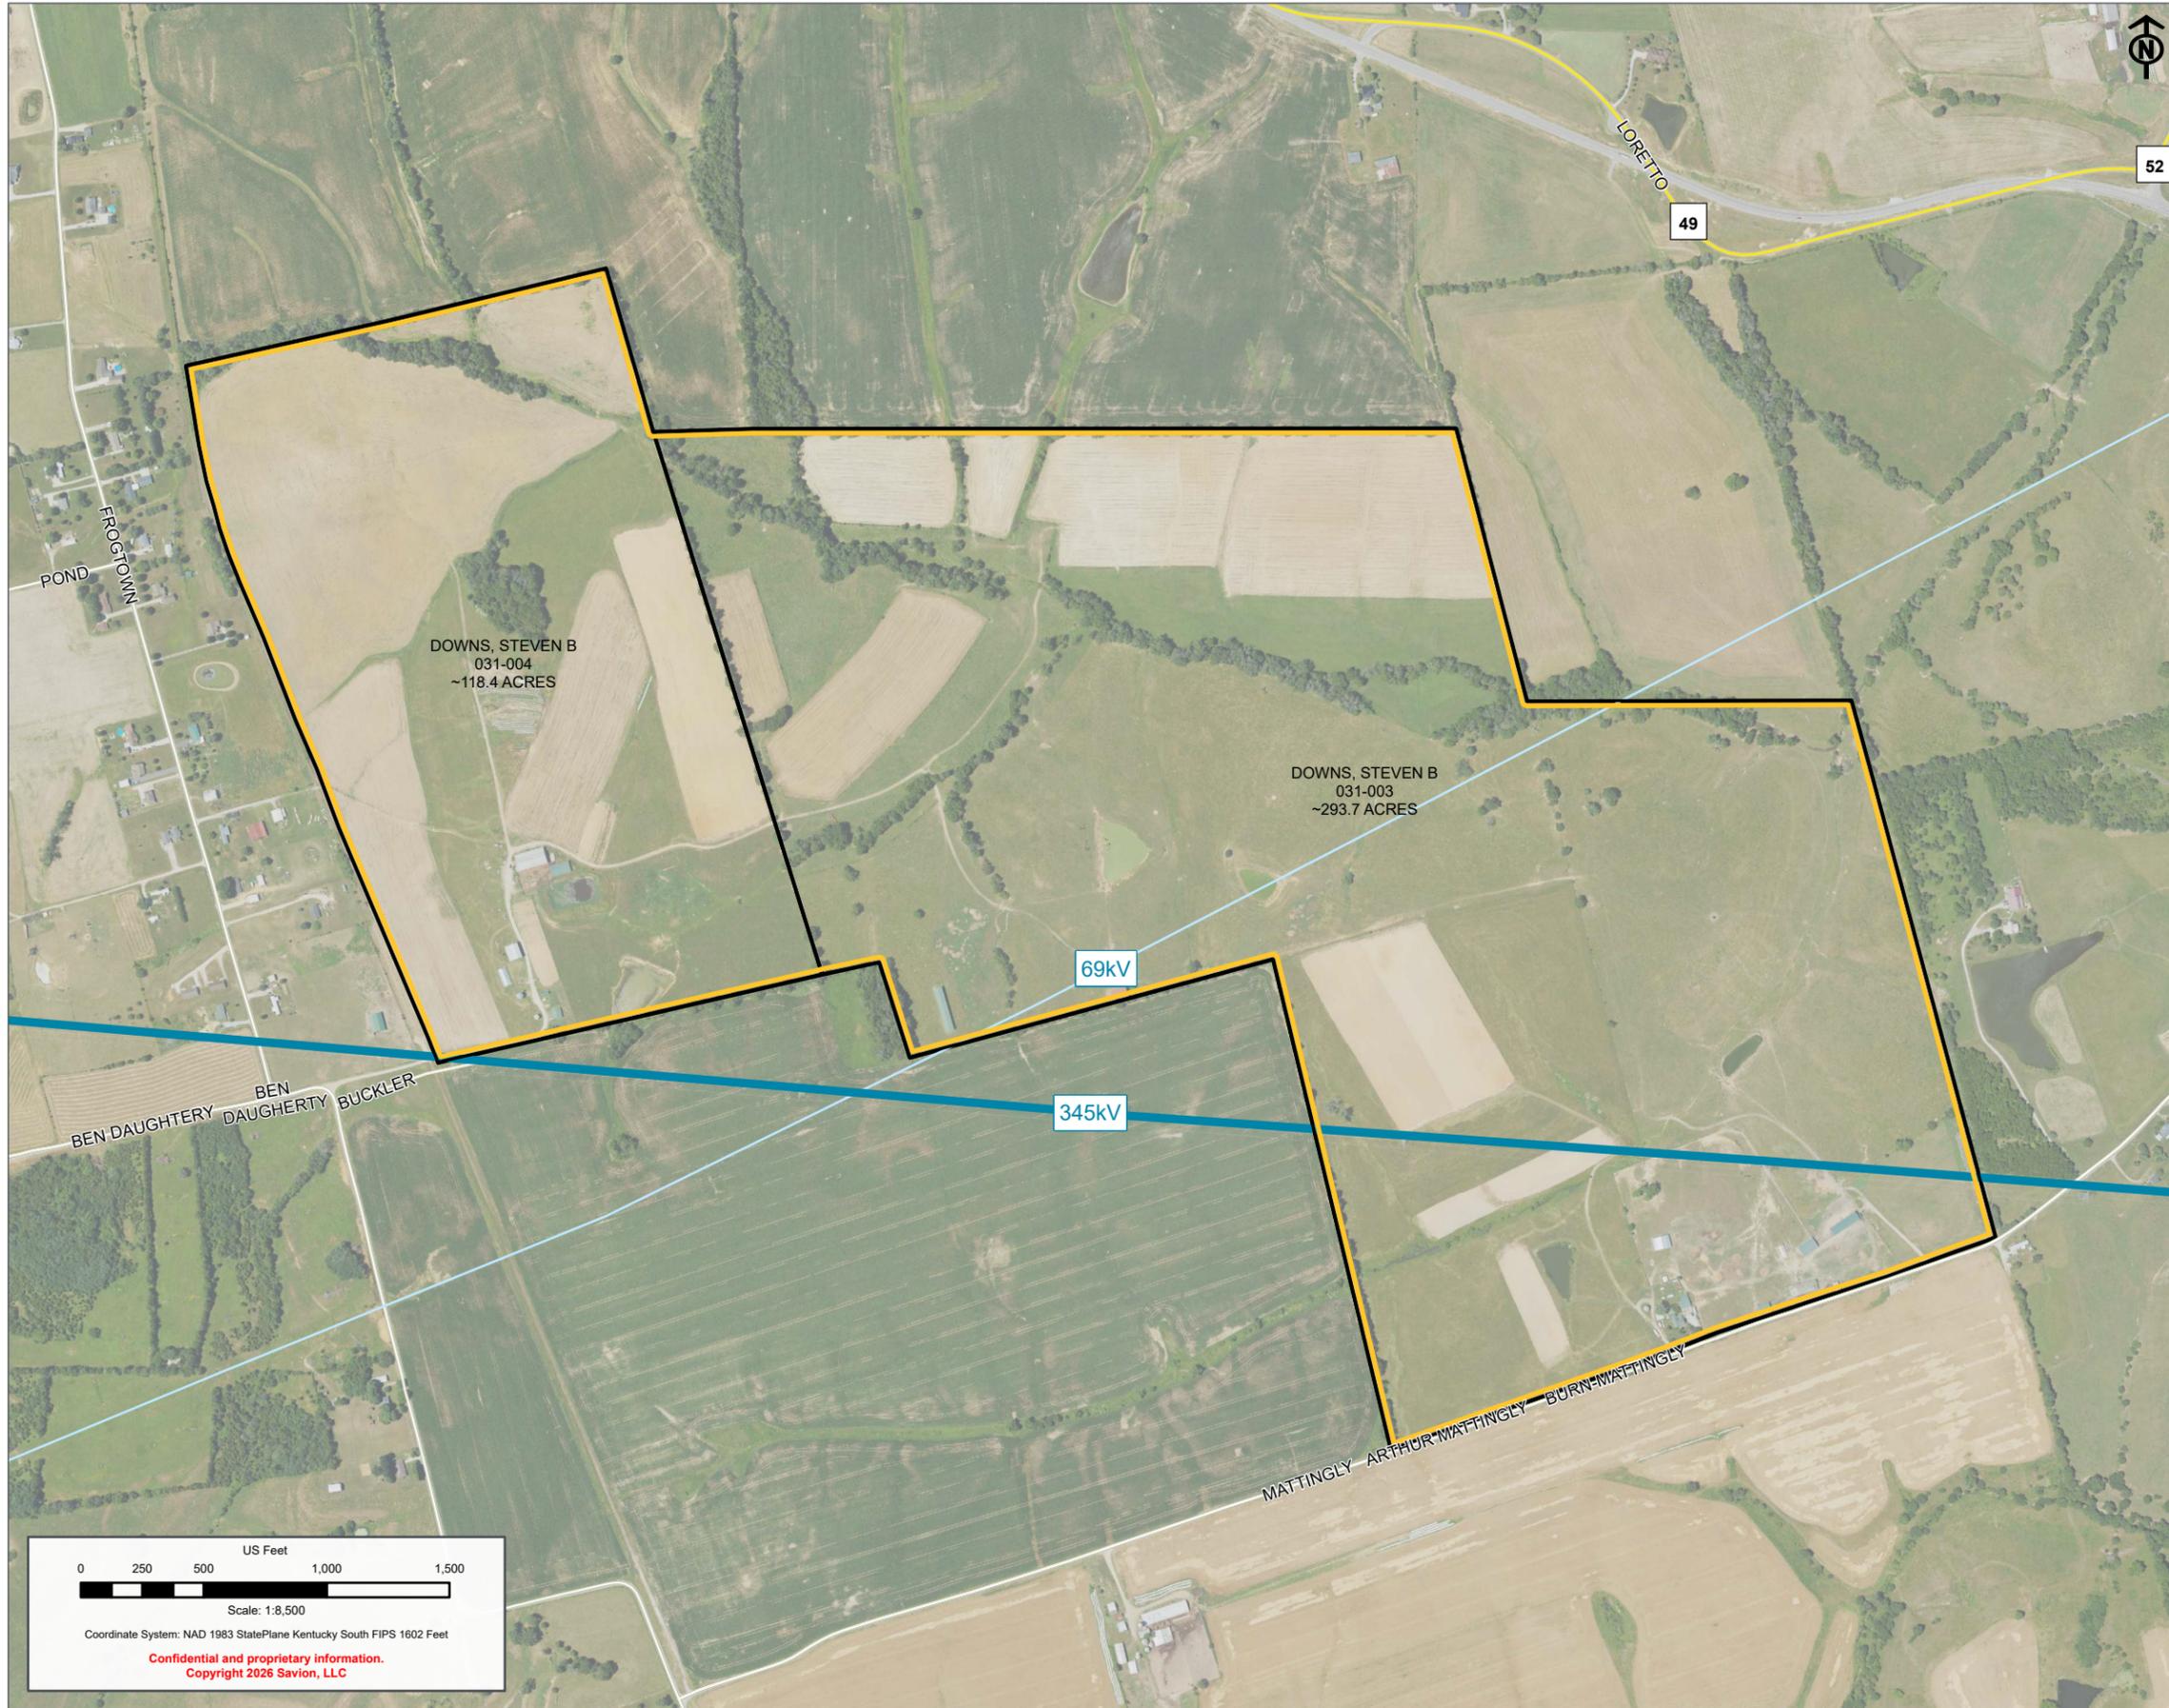

- Project Boundary
- Tax Parcels
- Existing Transmission Lines
- Voltage kV
- 69
- 345

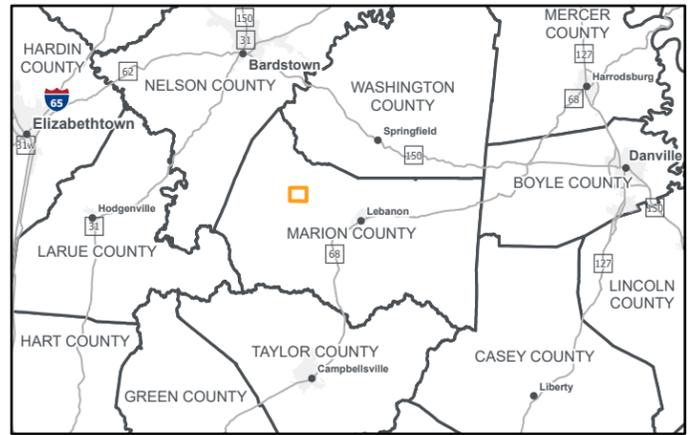

PRELIMINARY DESIGN – NOT FOR CONSTRUCTION

PROJECT: <b>CRAB RUN</b>	
DEVELOPER: <b>SAVION, LLC</b>	ENGINEER:
DATE: <b>2/5/2026</b>	SCALE: <b>1 INCH : 708 FEET</b>
NOTES:	
SHEET: <b>PARCEL MAP</b>	

