




Exhibit A

**Project Site Map**

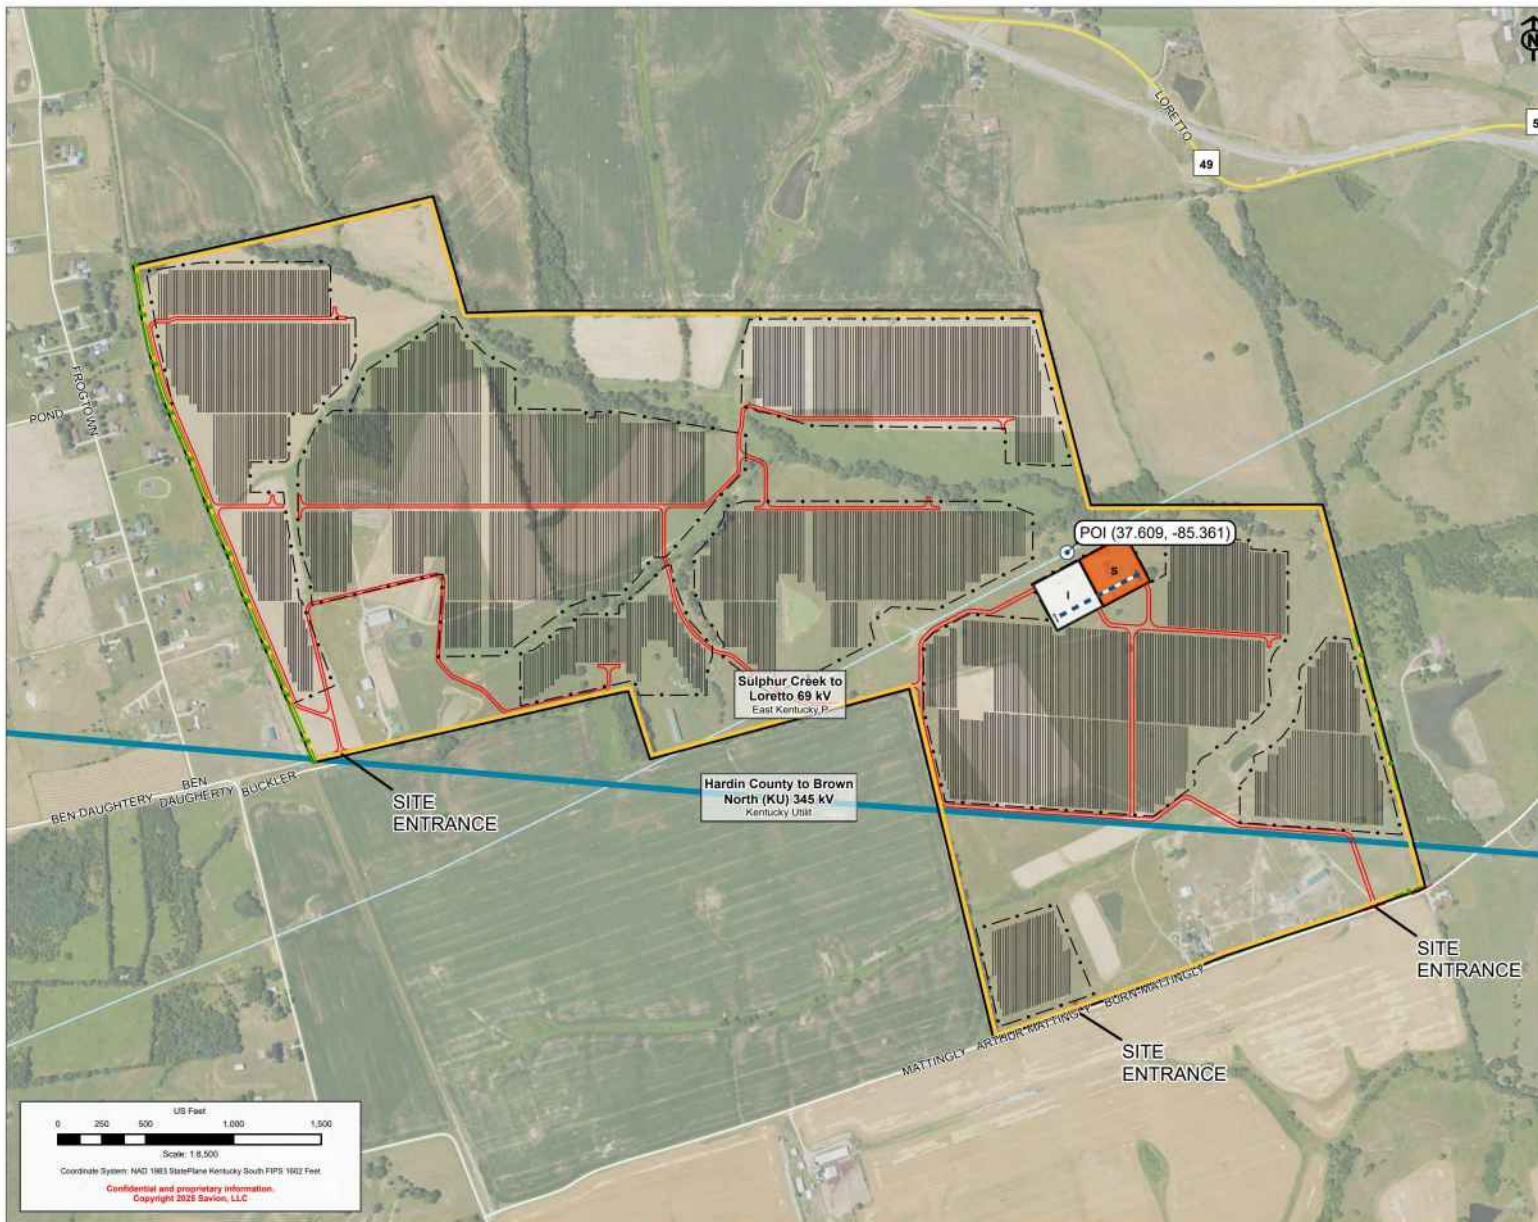

- Project Boundary
- Point of Interconnection

## Project Layout

- Panel
- Project Gen-Tie
- Access Road
- Security Fence
- Vegetative Screening


## Project Facilities

- POI Switching Station
- Substation

## Existing Transmission Lines

Voltage kV

- 69
- 345

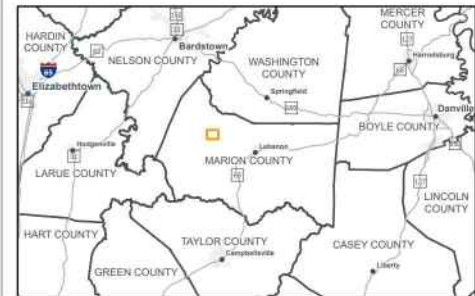

PRELIMINARY DESIGN - NOT FOR CONSTRUCTION

PROJECT: <b>CRAB RUN</b>	
DEVELOPER: <b>SAVION, LLC</b>	ENGINEER:
DATE: <b>12/10/2025</b>	SCALE: <b>1 INCH : 708 FEET</b>
NOTES:	
SHEET: <b>EXHIBIT A PROJECT SITE MAP</b>	