



LYNN BARK

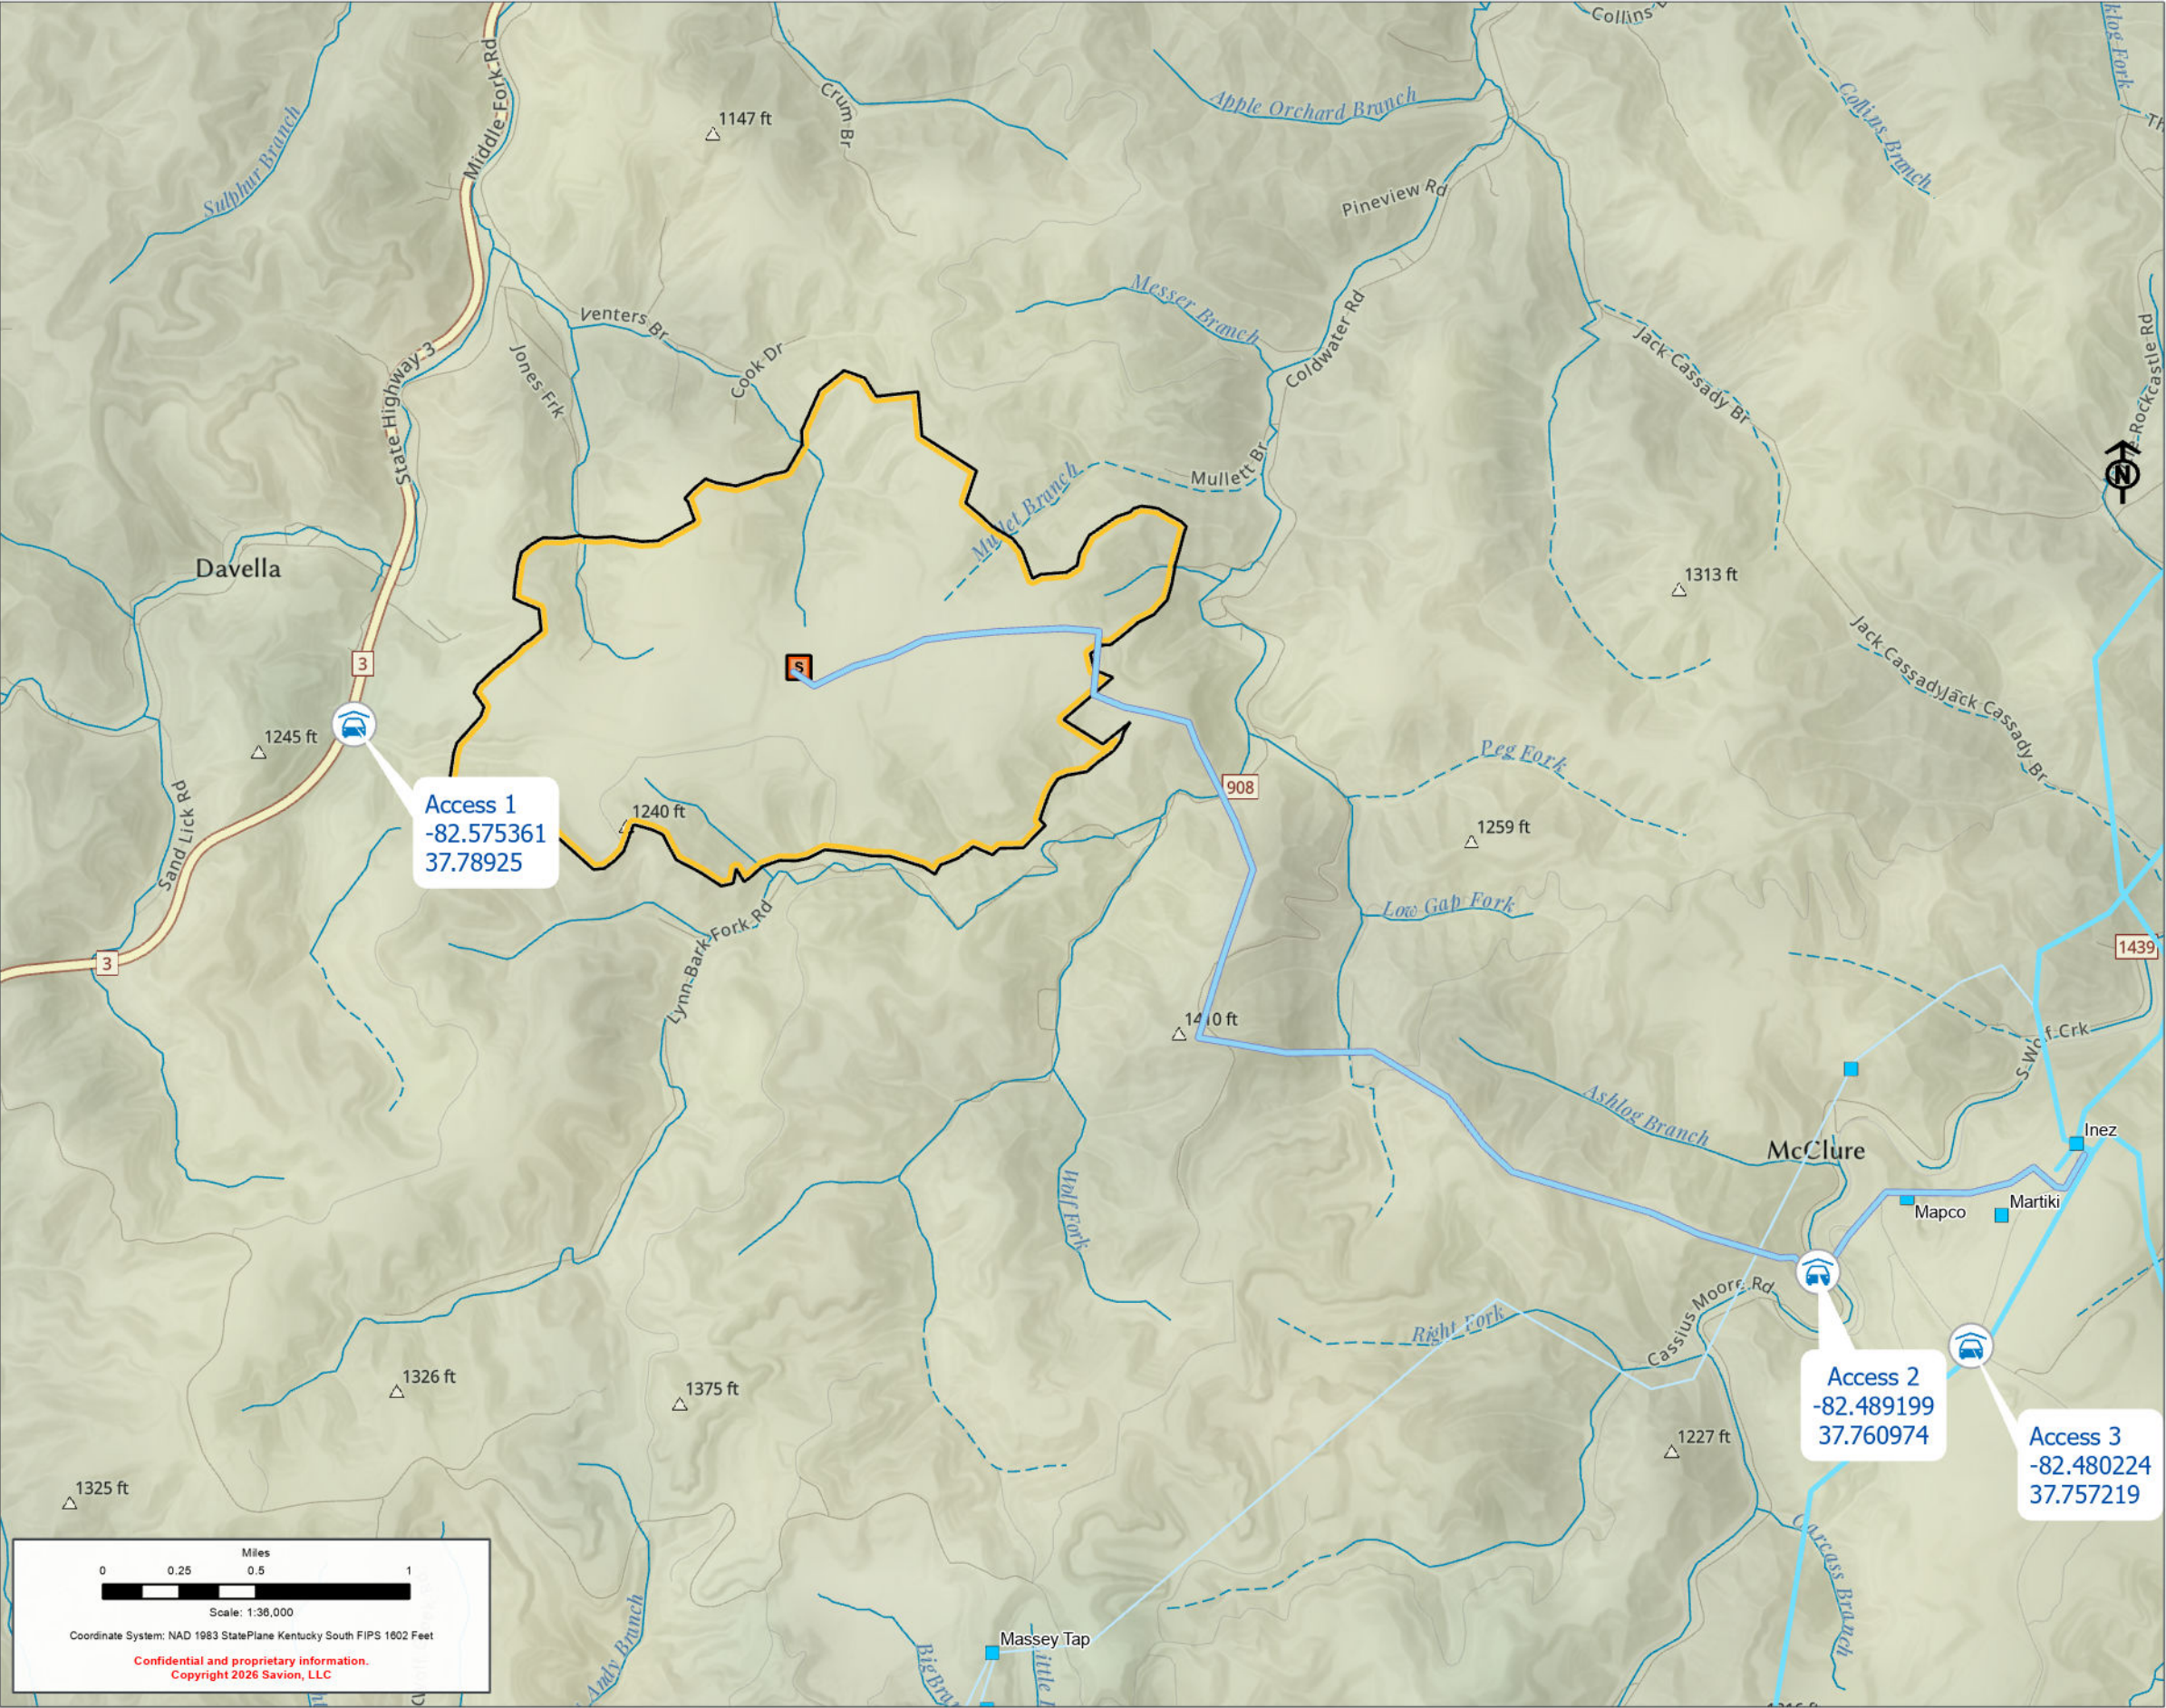

- Project Boundary
- Substation
- GenTie centerline
- Lynn Bark access locations

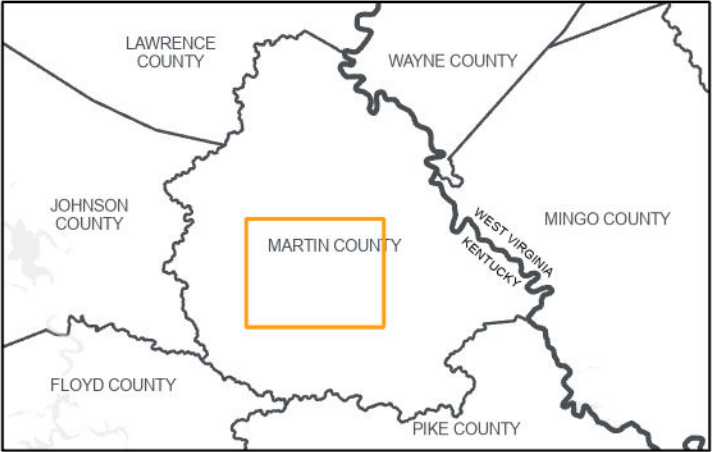

PROJECT: LYNN BARK	
DEVELOPER: SAVION, LLC	ENGINEER: JOSHUA CRUMPLER
DATE: 7/24/2026	SCALE: 1 INCH : 3,000 FEET
NOTES:	
SHEET:	