
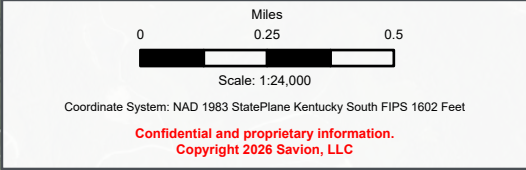


LYNN BARK

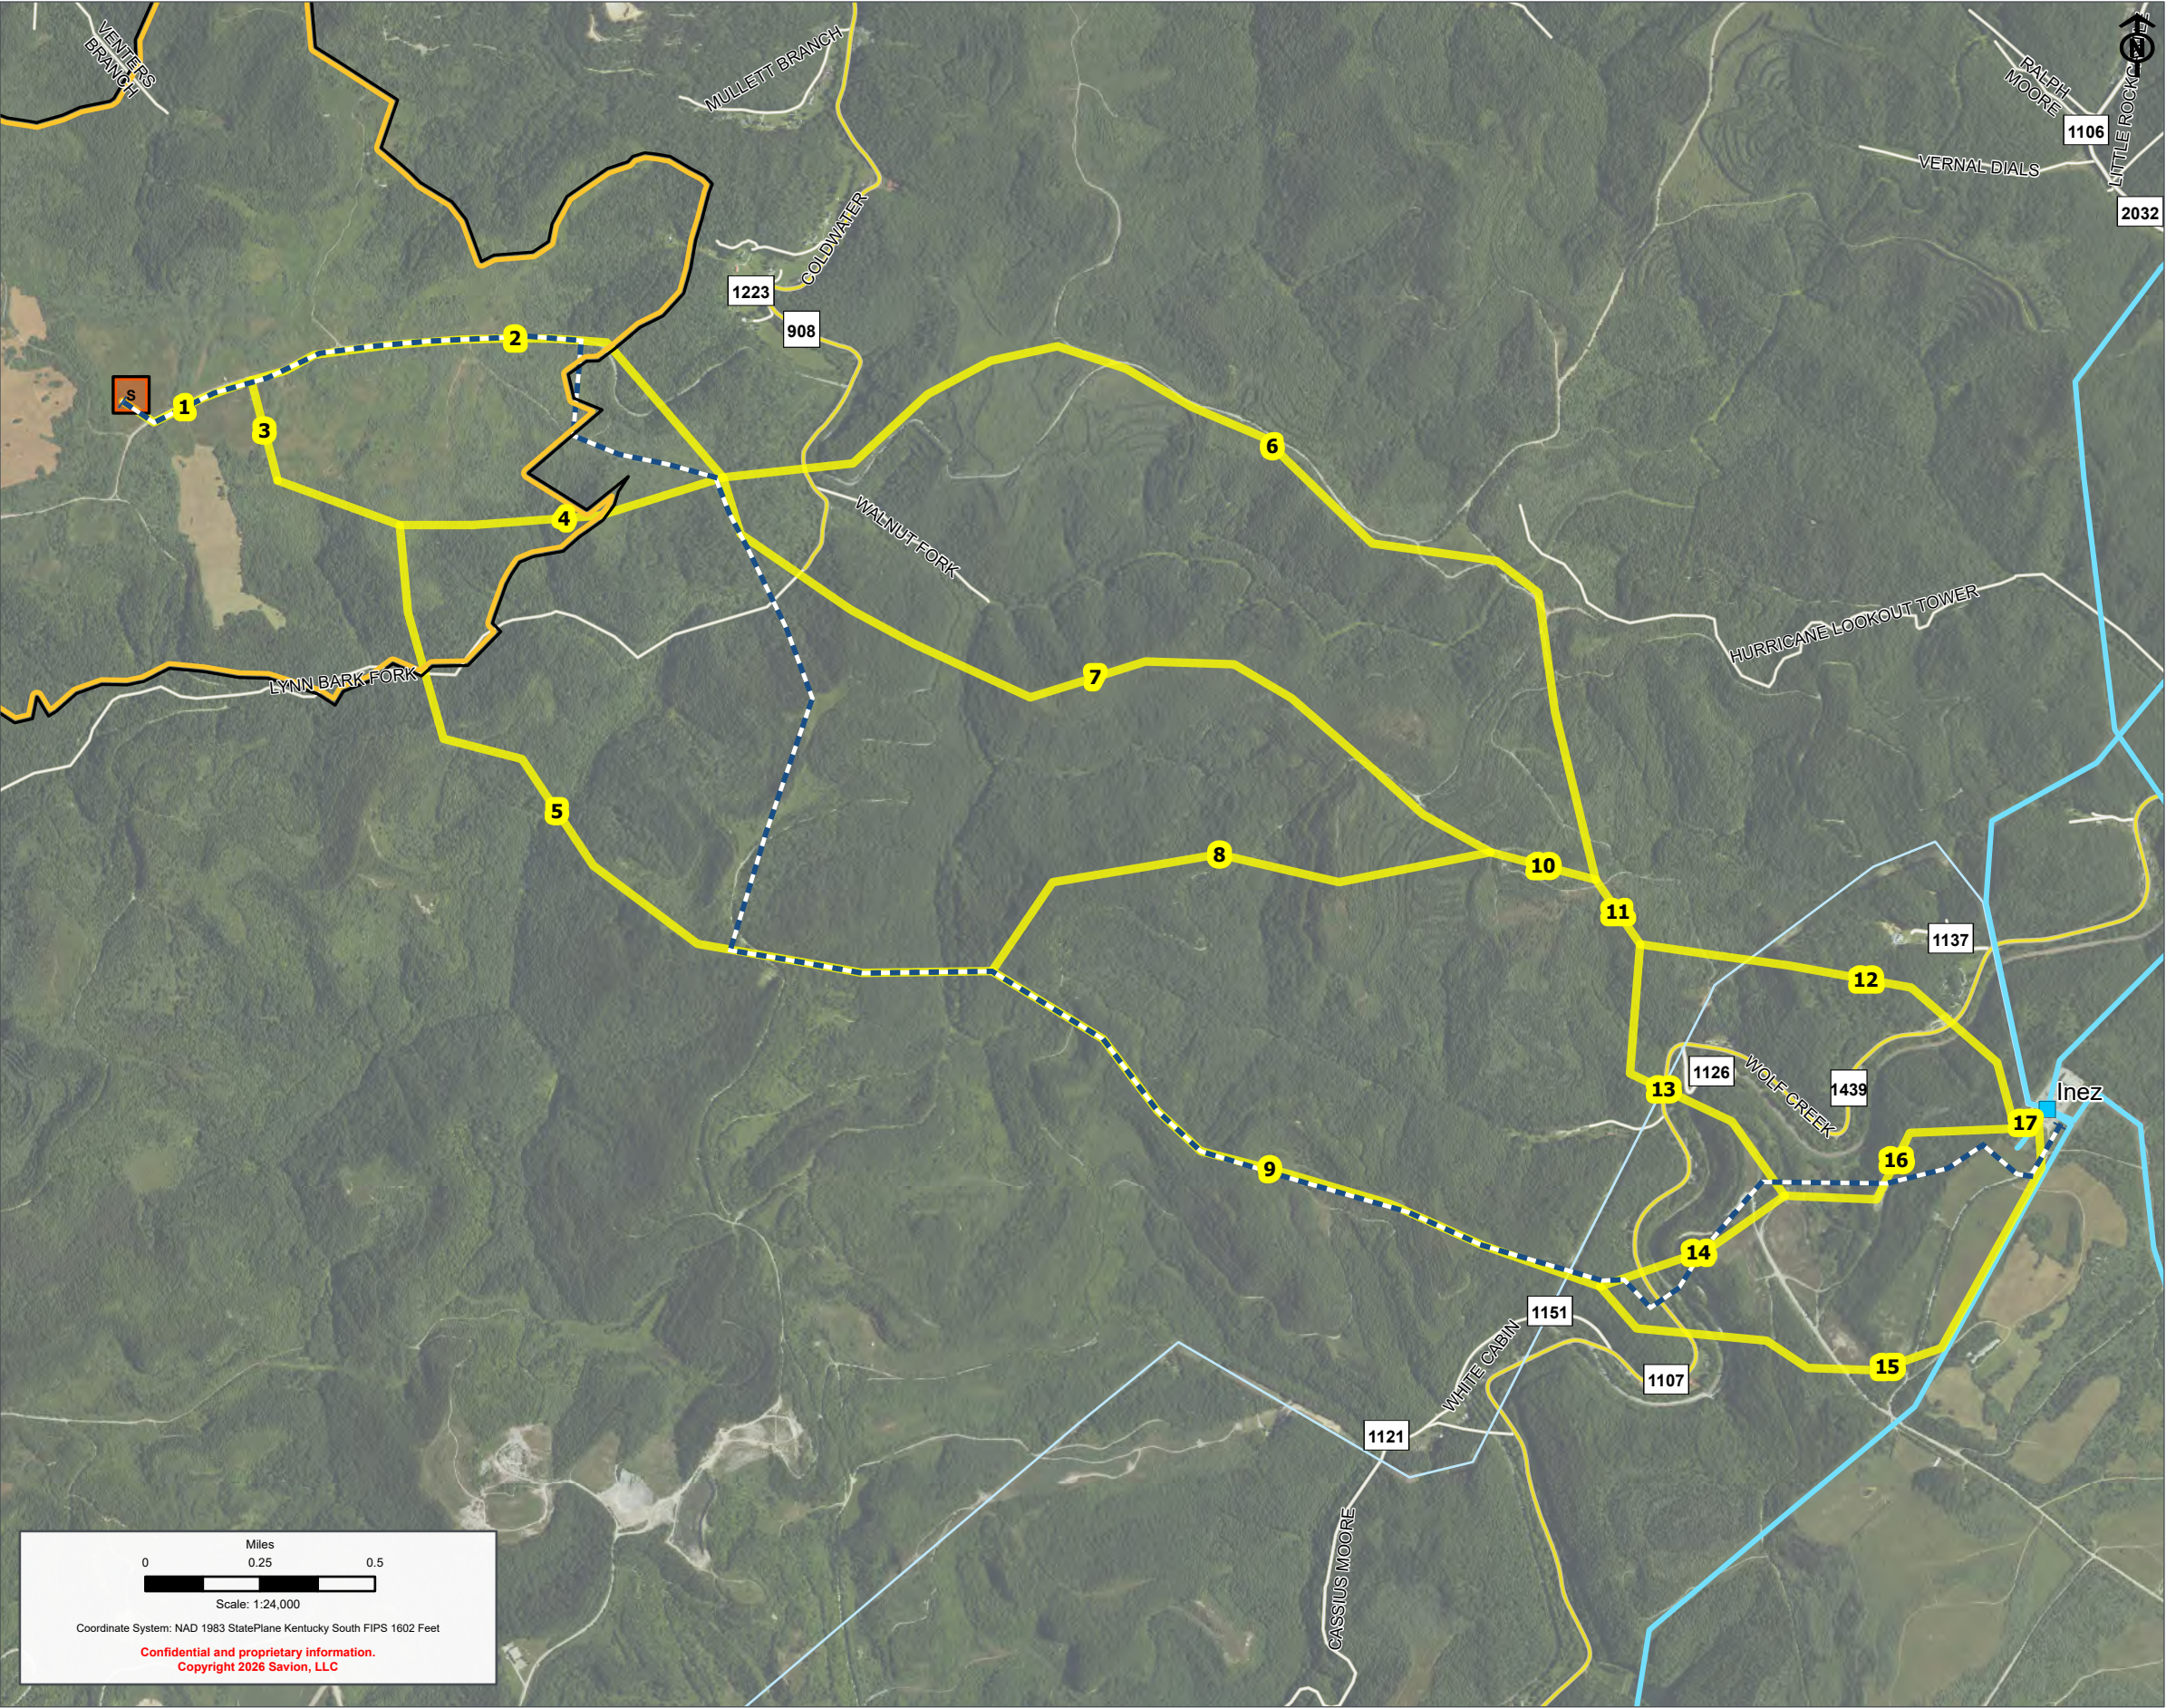

Project Boundary

Segment Network

Project Layout

Project Gen-Tie

Project Facilities

Substation


Existing Transmission Lines

Voltage kV

69

138

Substation

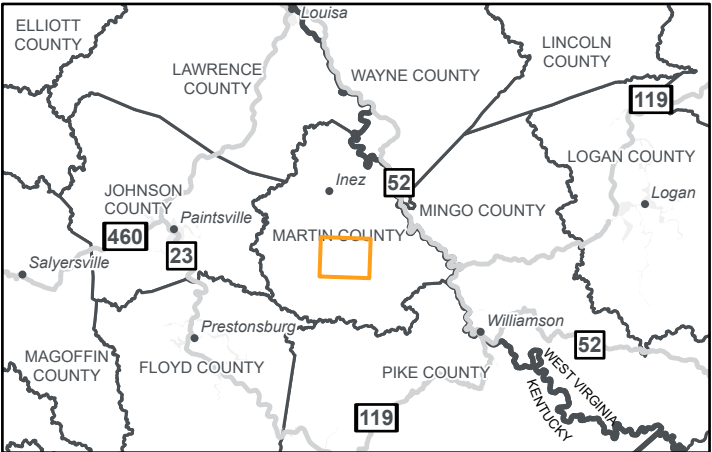

PRELIMINARY DESIGN – NOT FOR CONSTRUCTION

PROJECT: LYNN BARK	
DEVELOPER: SAVION, LLC	ENGINEER:
DATE: 8/24/2026	SCALE: 1 INCH : 2,000 FEET
NOTES:	
SHEET: 11X17 PROJECT (LLC)	