




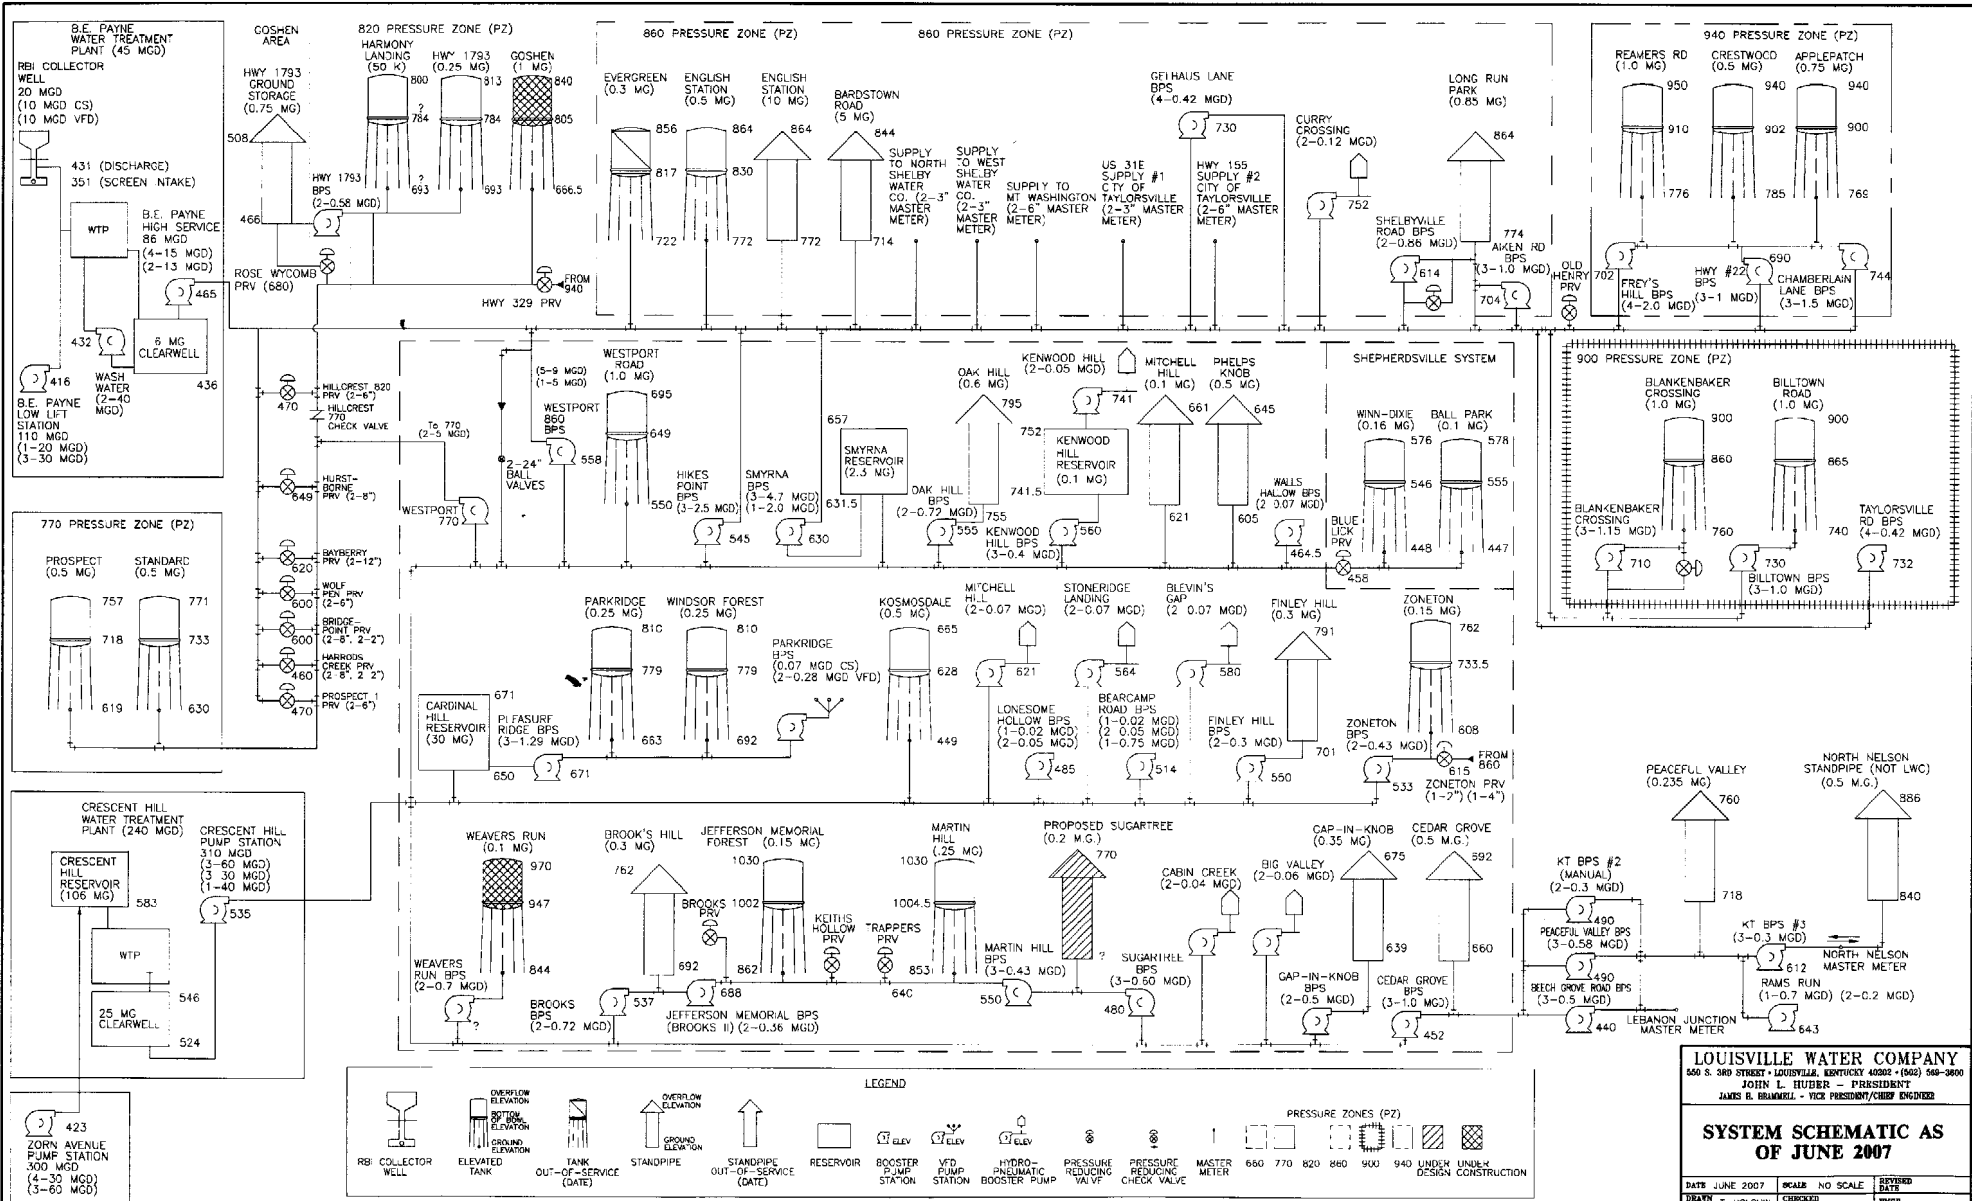


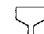








C:\pwworking\louisvillewater.com\Documents\Wood-Pump-Feasibility\System-Schematic\SYSTEM SCHEMATIC June 2007.dwg PLOT DATE 6-27-07 10:28:45 AM

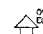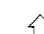

**LEGEND**

 RBI COLLECTOR WELL	 OVERFLOW ELEVATION ELEVATED TANK	 BOTTOM ELEVATION TANK OUT-OF-SERVICE (GATE)	 OVERFLOW ELEVATION STANDPIPE	 OVERFLOW ELEVATION STANDPIPE OUT-OF-SERVICE (GATE)	 RESERVOIR	 BOOSTER PUMP STATION	 VFD PUMP STATION	 HYDRO-PNEUMATIC BOOSTER PUMP	 PRESSURE REDUCING VALVE	 PRESSURE REDUCING CHECK VALVE	 MASTER METER	 PRESSURE ZONE (PZ)	 UNDER DESIGN CONSTRUCTION
--	---	--	---	---	---	--	--	--	---	---	--	--	---

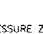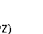**LOUISVILLE WATER COMPANY**  
 540 S. 3RD STREET - LOUISVILLE, KENTUCKY 40202 - (502) 568-3800  
 JOHN L. HUBER - PRESIDENT  
 JAMES R. BRADSHAW - VICE PRESIDENT/CHIEF ENGINEER

**SYSTEM SCHEMATIC AS OF JUNE 2007**

DATE: JUNE 2007	SCALE: NO SCALE	REVISED DATE:
DRAWN BY: T. HOLGREN	CHECKED BY:	INCH:
PROJECT NO.:	SHEET:	1 OF 1