


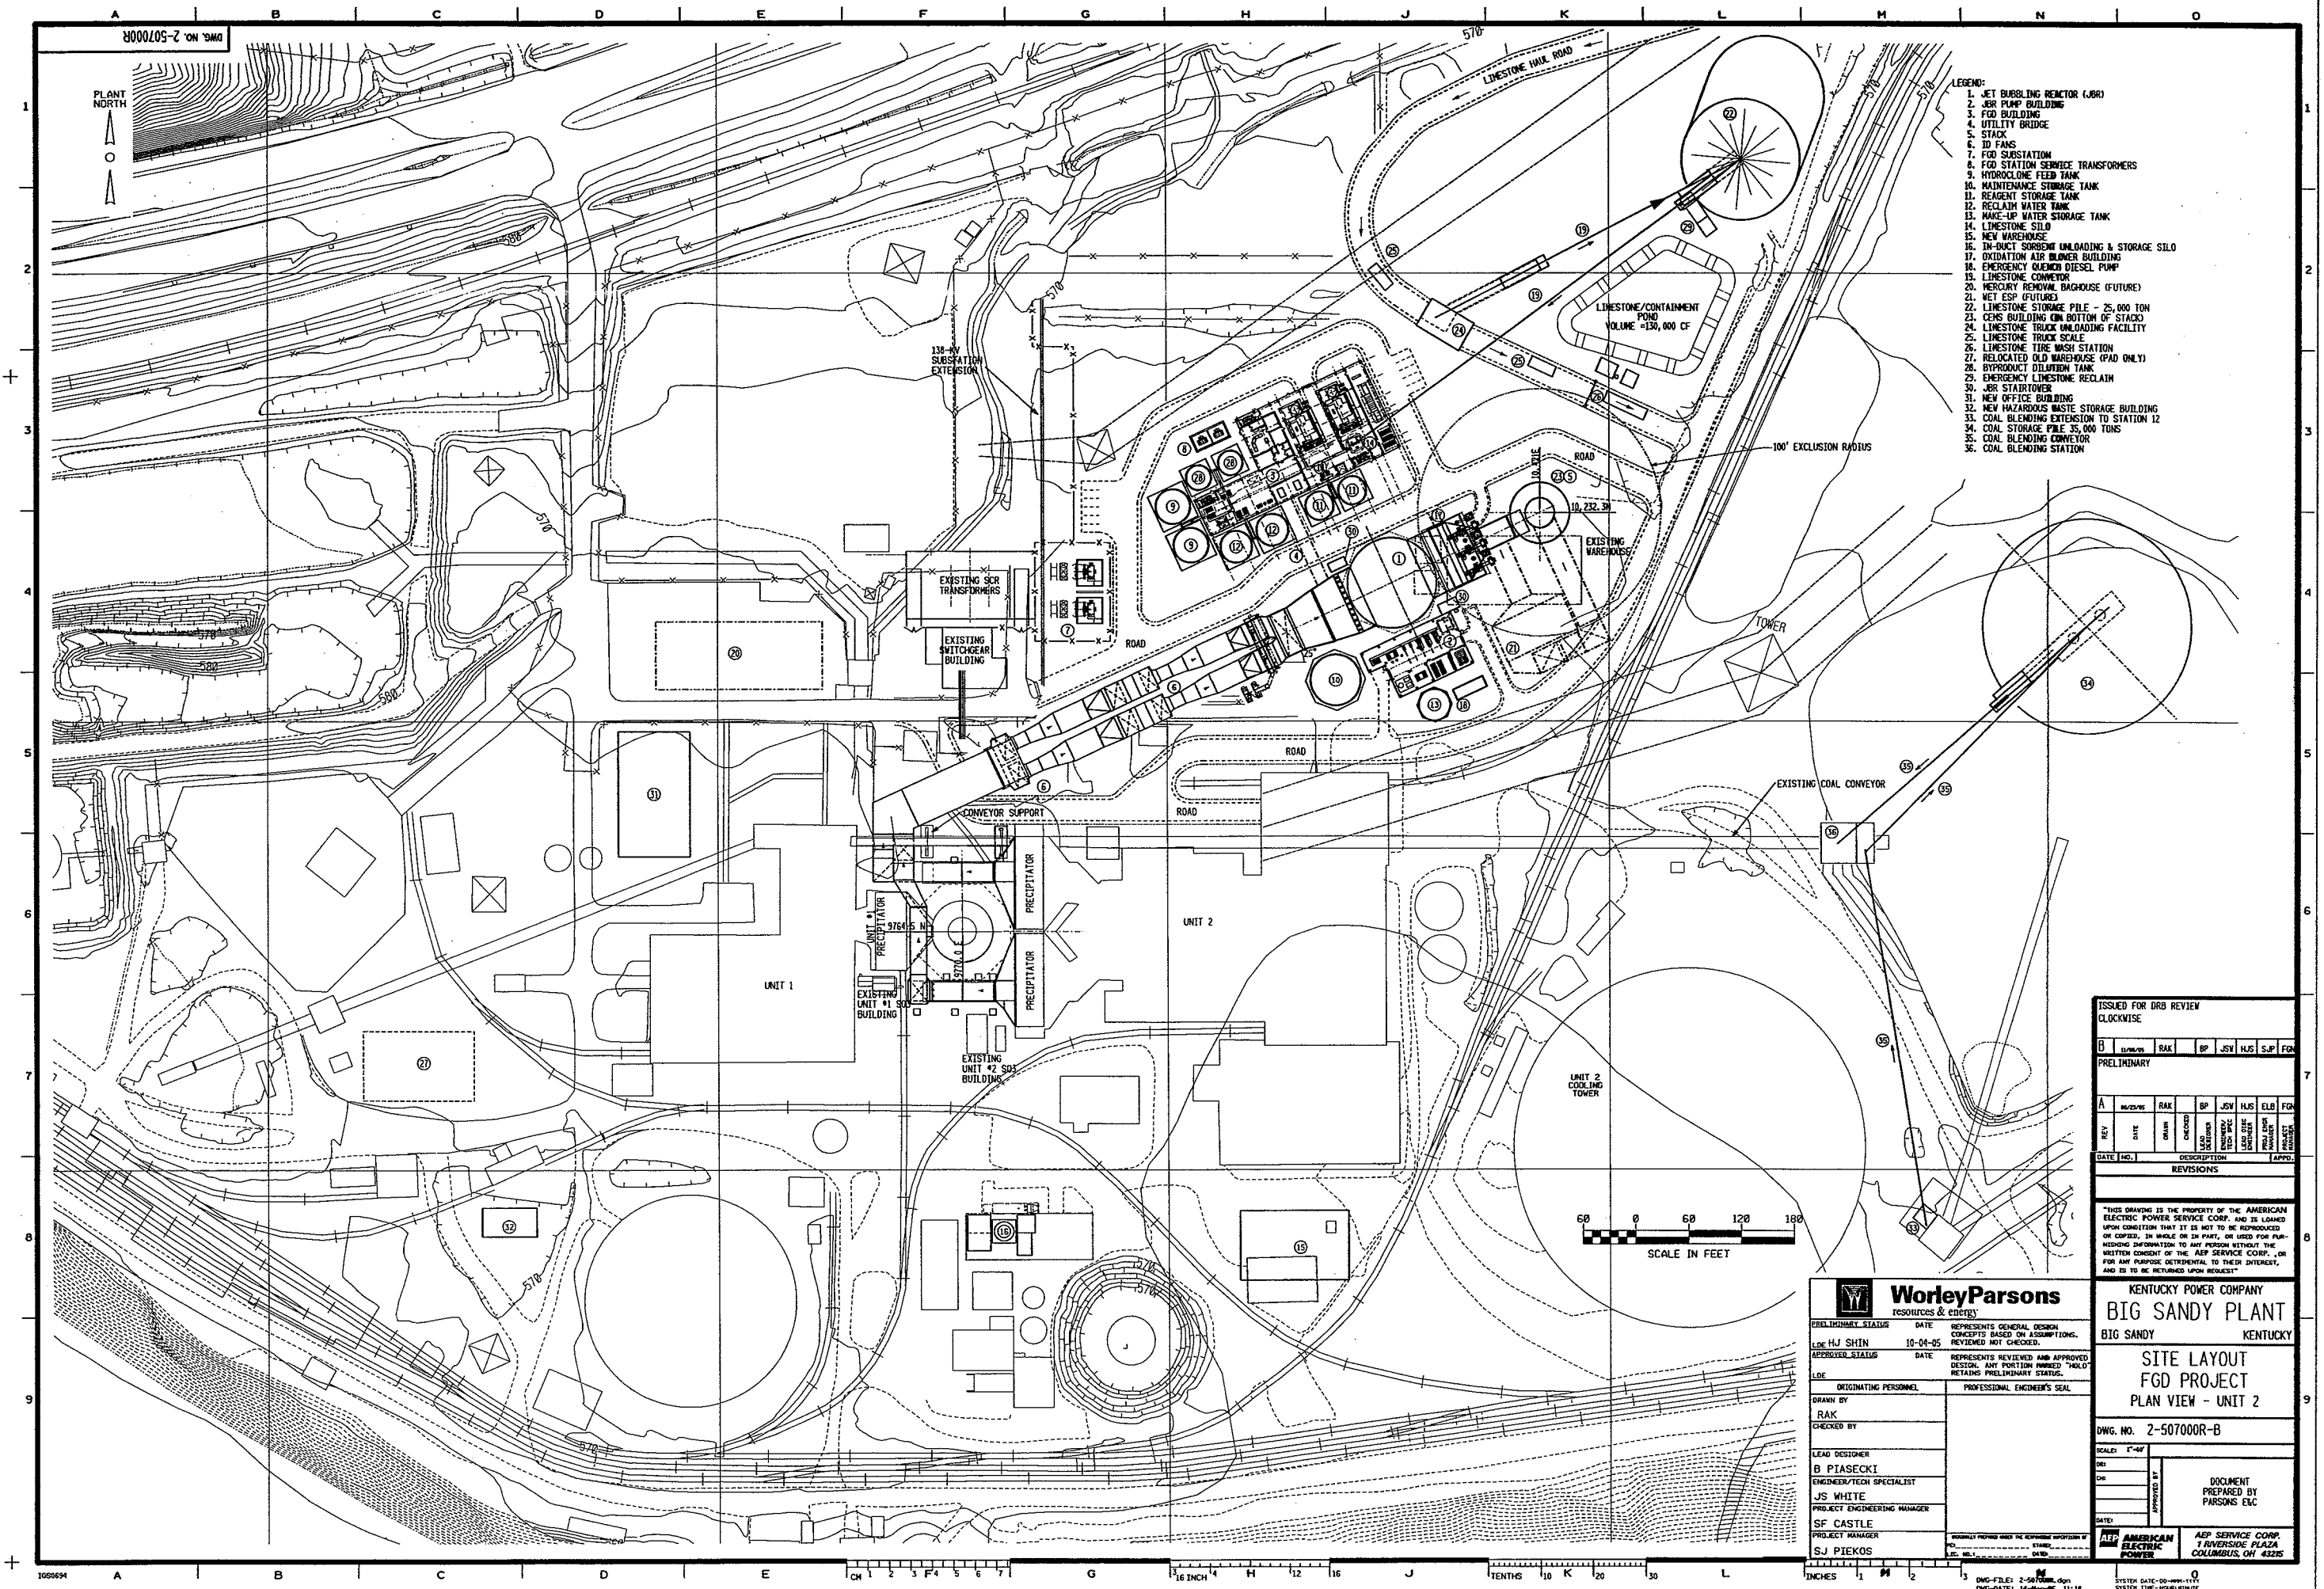

- 1. JET BUBBLING REACTOR (JBR)
- 2. JBR PUMP BUILDING
- 3. FGD BUILDING
- 4. UTILITY BRIDGE
- 5. STACK
- 6. ID FANS
- 7. FGD SUBSTATION
- 8. FGD STATION SERVICE TRANSFORMERS
- 9. HYDROCLONE FEED TANK
- 10. MAINTENANCE STORAGE TANK
- 11. REAGENT STORAGE TANK
- 12. RECLAIM WATER TANK
- 13. MAKE-UP WATER STORAGE TANK
- 14. LIMESTONE SLO
- 15. NEW WAREHOUSE
- 16. IN-DUCT SORBENT UNLOADING & STORAGE SLO
- 17. OXIDATION AIR BLOWER BUILDING
- 18. EMERGENCY QUENCH DIESEL PUMP
- 19. LIMESTONE CRACKER
- 20. MERCURY REMOVAL BAGHOUSE (FUTURE)
- 21. WET ESP (FUTURE)
- 22. LIMESTONE STORAGE PILE - 25,000 TONS
- 23. NEW BUILDING ON BOTTOM OF STACK
- 24. LIMESTONE TRUCK UNLOADING FACILITY
- 25. LIMESTONE TRUCK SCALE
- 26. LIMESTONE TIRE WASH STATION
- 27. DEDICATED DLO WAREHOUSE (FAD ONLY)
- 28. BYPRODUCT DILUTION TANK
- 29. EMERGENCY LIMESTONE RECLAIM
- 30. JBR STARTOWER
- 31. NEW OFFICE BUILDING
- 32. NEW HAZARDOUS WASTE STORAGE BUILDING
- 33. COAL BLENDING EXTENSION TO STATION 12
- 34. COAL STORAGE - 25,000 TONS
- 35. COAL BLENDING CONVEYOR
- 36. COAL BLENDING STATION

ISSUED FOR DRB REVIEW CLOCKWISE									
B	11/26/75	RAK	BP	JCV	HJS	SJP	FGD		
PRELIMINARY									
A	08/25/75	RAK	BP	JCV	HJS	ELB	FGD		
REV.	DATE	DRAWN	CHECKED	DESIGNED	INVENTOR	Tech. Spec. Engineer	PROJECT ENGINEER	PURCHASING MANAGER	PROJECT INSPECTOR
DATE (MO.)		DESCRIPTION					APPROV.		
REVISIONS									
"THIS DRAWING IS THE PROPERTY OF THE AMERICAN ELECTRIC POWER SERVICE CORP., AND IS LOANED UPON COMPLETION THAT IT IS NOT TO BE REPRODUCED OR COPIED, IN WHOLE OR IN PART, OR USED FOR FURNISHING INFORMATION TO ANY PERSON WITHOUT THE WRITTEN CONSENT OF THE AEP SERVICE CORP., OR FOR ANY PURPOSE DETRIMENTAL TO THEIR INTEREST, AND IS TO BE RETURNED UPON REQUEST"									
KENTUCKY POWER COMPANY BIG SANDY PLANT BIG SANDY KENTUCKY									
SITE LAYOUT FGD PROJECT PLAN VIEW - UNIT 2									
DWG. NO. 2-507000R-B									
SCALE: 1"=4'									
DES:		DOCUMENT PREPARED BY PARSONS E&C							
CHK:									
APP'D BY:									
DATE:									
APPROVED BY _____									
AMERICAN ELECTRIC POWER		AEP SERVICE CORP. 1 RIVERSIDE PLAZA COLUMBUS, OH 43235							

THIS DRAWING IS THE PROPERTY OF THE AMERICAN ELECTRIC POWER SERVICE CORP. AND IS LOANED UNDER THE CONDITION THAT IT IS NOT TO BE REPRODUCED OR COPIED, IN WHOLE OR IN PART, OR USED FOR FURNISHING INFORMATION TO ANY PERSON WITHOUT THE WRITTEN CONSENT OF THE AEP SERVICE CORP., OR FOR ANY PURPOSE DETRIMENTAL TO THEIR INTEREST, AND TO BE RETURNED UPON REQUEST.

KENTUCKY POWER COMPANY
BIG SANDY PLANT
BIG SANDY KENTUCKY

SITE LAYOUT
FGD PROJECT
PLAN VIEW - UNIT 2

WG. NO. 2-507000R-B

LDI T-40	

DOCUMENT
PREPARED BY
PARSONS EBC

AMERICAN	AEP SERVICE CORP.
----------	-------------------

ELECTRIC POWER	1 RIVERSIDE PLAZA COLUMBUS, OH 43215
---------------------------	---

SYSTEM DATE-00-MMM-YYYY
SYSTEM TIME-HOUR:MINUTE