

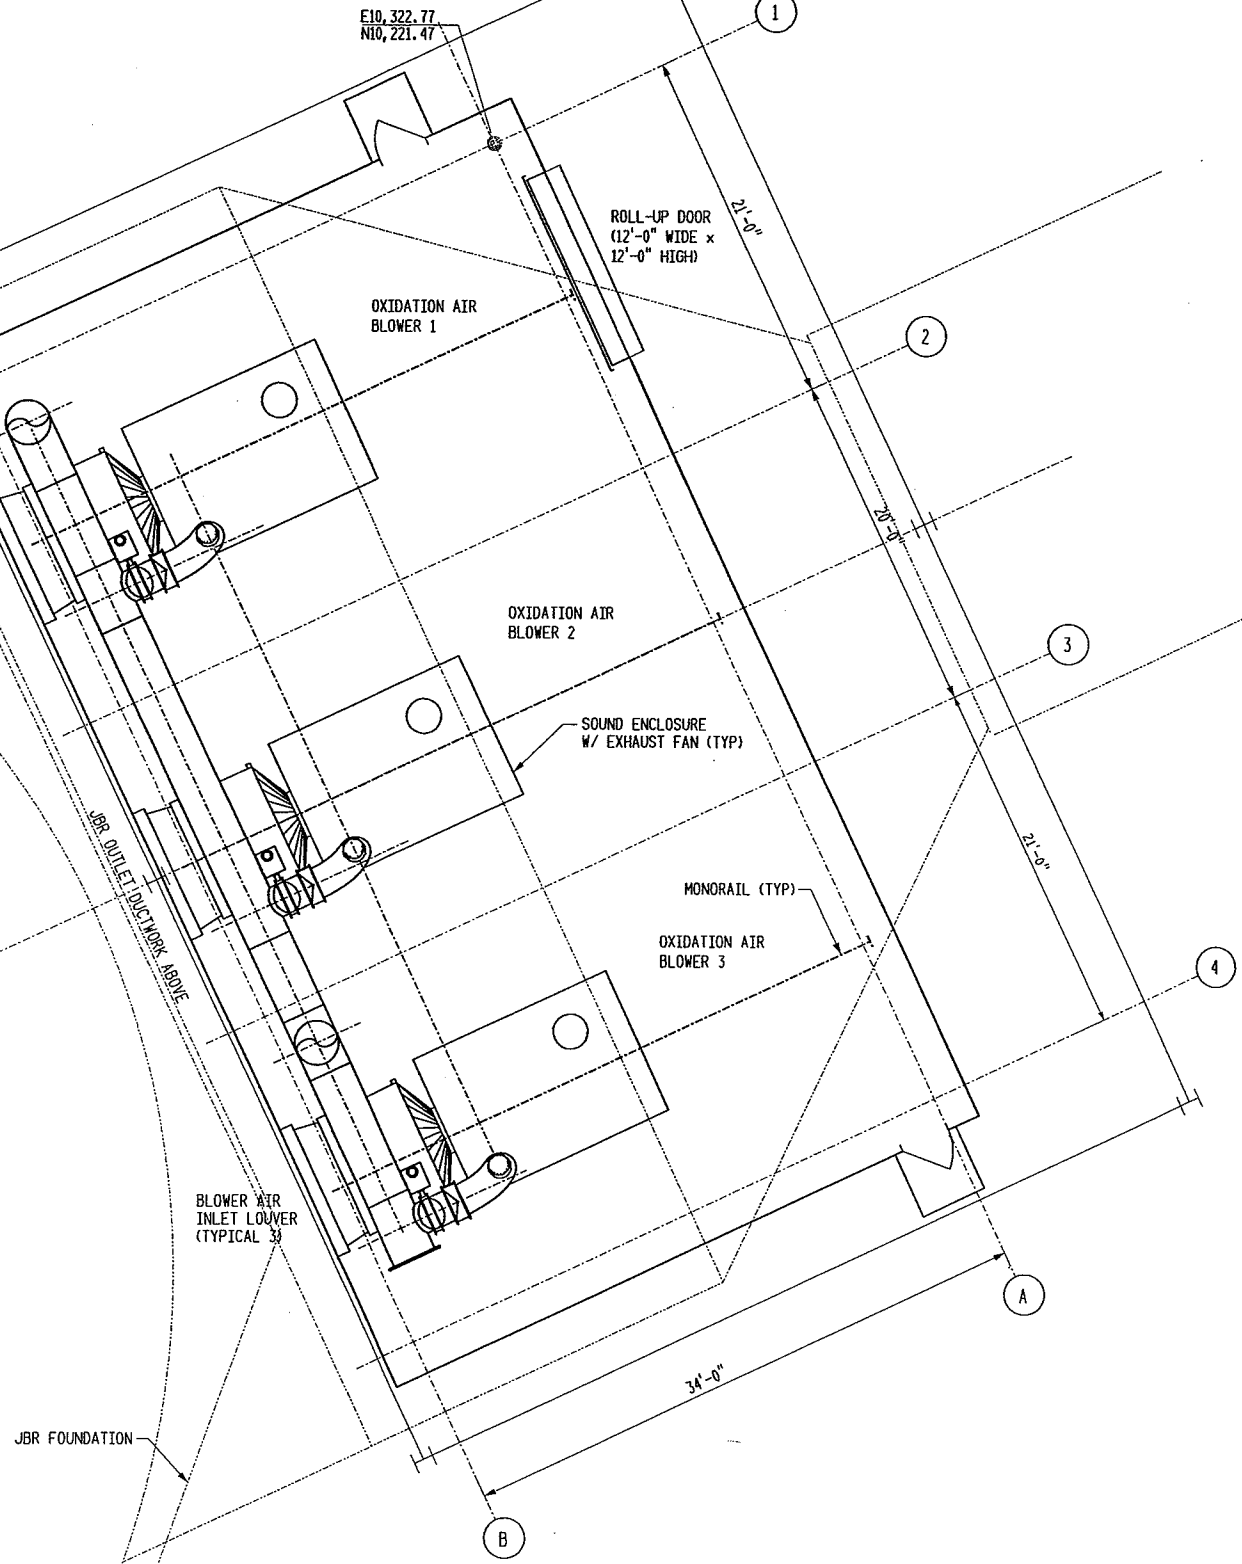


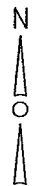

PLAN - GROUND FLOOR
OXIDATION AIR BLOWER BUILDING

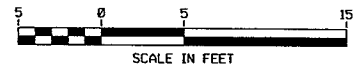

WorleyParsons resources & expertise	
PRELIMINARY STATUS	DATE
LDE HJ SHIN	01-10-06
APPROVED STATUS	DATE
LDE	
ORIGINATING PERSONNEL	PROFESSIONAL ENGINEER'S SEAL
DRAWN BY	
CHECKED BY	
LEAD DESIGNER	
B PIASECKI	
ENGINEER/TECH SPECIALIST	
JS WHITE	
PROJECT ENGINEERING MANAGER	
SF CASTLE	
PROJECT MANAGER	
SJ PIEKOS	

ISSUED FOR DRB REVIEW	
B	02/14/06
RAK	BP JSW HJS SFC SJP
ISSUED FOR REVIEW AND COMMENTS	
A	02/14/06
RAK	BP JSW HJS SFC FGN
REV	DATE
DATE	DESCRIPTION
REVISIONS	
THIS DRAWING IS THE PROPERTY OF THE AMERICAN ELECTRIC POWER SERVICE CORP. AND IS LOANED UPON CONDITION THAT IT IS NOT TO BE REPRODUCED OR COPIED, IN WHOLE OR IN PART, OR USED FOR PURPOSES OTHER THAN THAT FOR WHICH IT WAS ORIGINALLY PREPARED. ANY REPRODUCTION OR USE FOR OTHER PURPOSES WITHOUT THE WRITTEN CONSENT OF THE AEP SERVICE CORP., OR FOR ANY PURPOSE DEEMED TO BE IN THEIR INTEREST, AND IS TO BE RETURNED UPON REQUEST.	
KENTUCKY POWER COMPANY BIG SANDY PLANT BIG SANDY KENTUCKY GENERAL ARRANGEMENT OXIDATION AIR BLOWER BUILDING ELEV. 0'-0"	
DWG. NO. 2-507008-B	
SCALE: 1/4"=1'-0"	
DATE	DOCUMENT PREPARED BY
DATE	WORLEYPARSONS
DATE	AMERICAN ELECTRIC POWER
DATE	AEP SERVICE CORP. 1 RIVERSIDE PLAZA COLUMBUS, OH 43215