

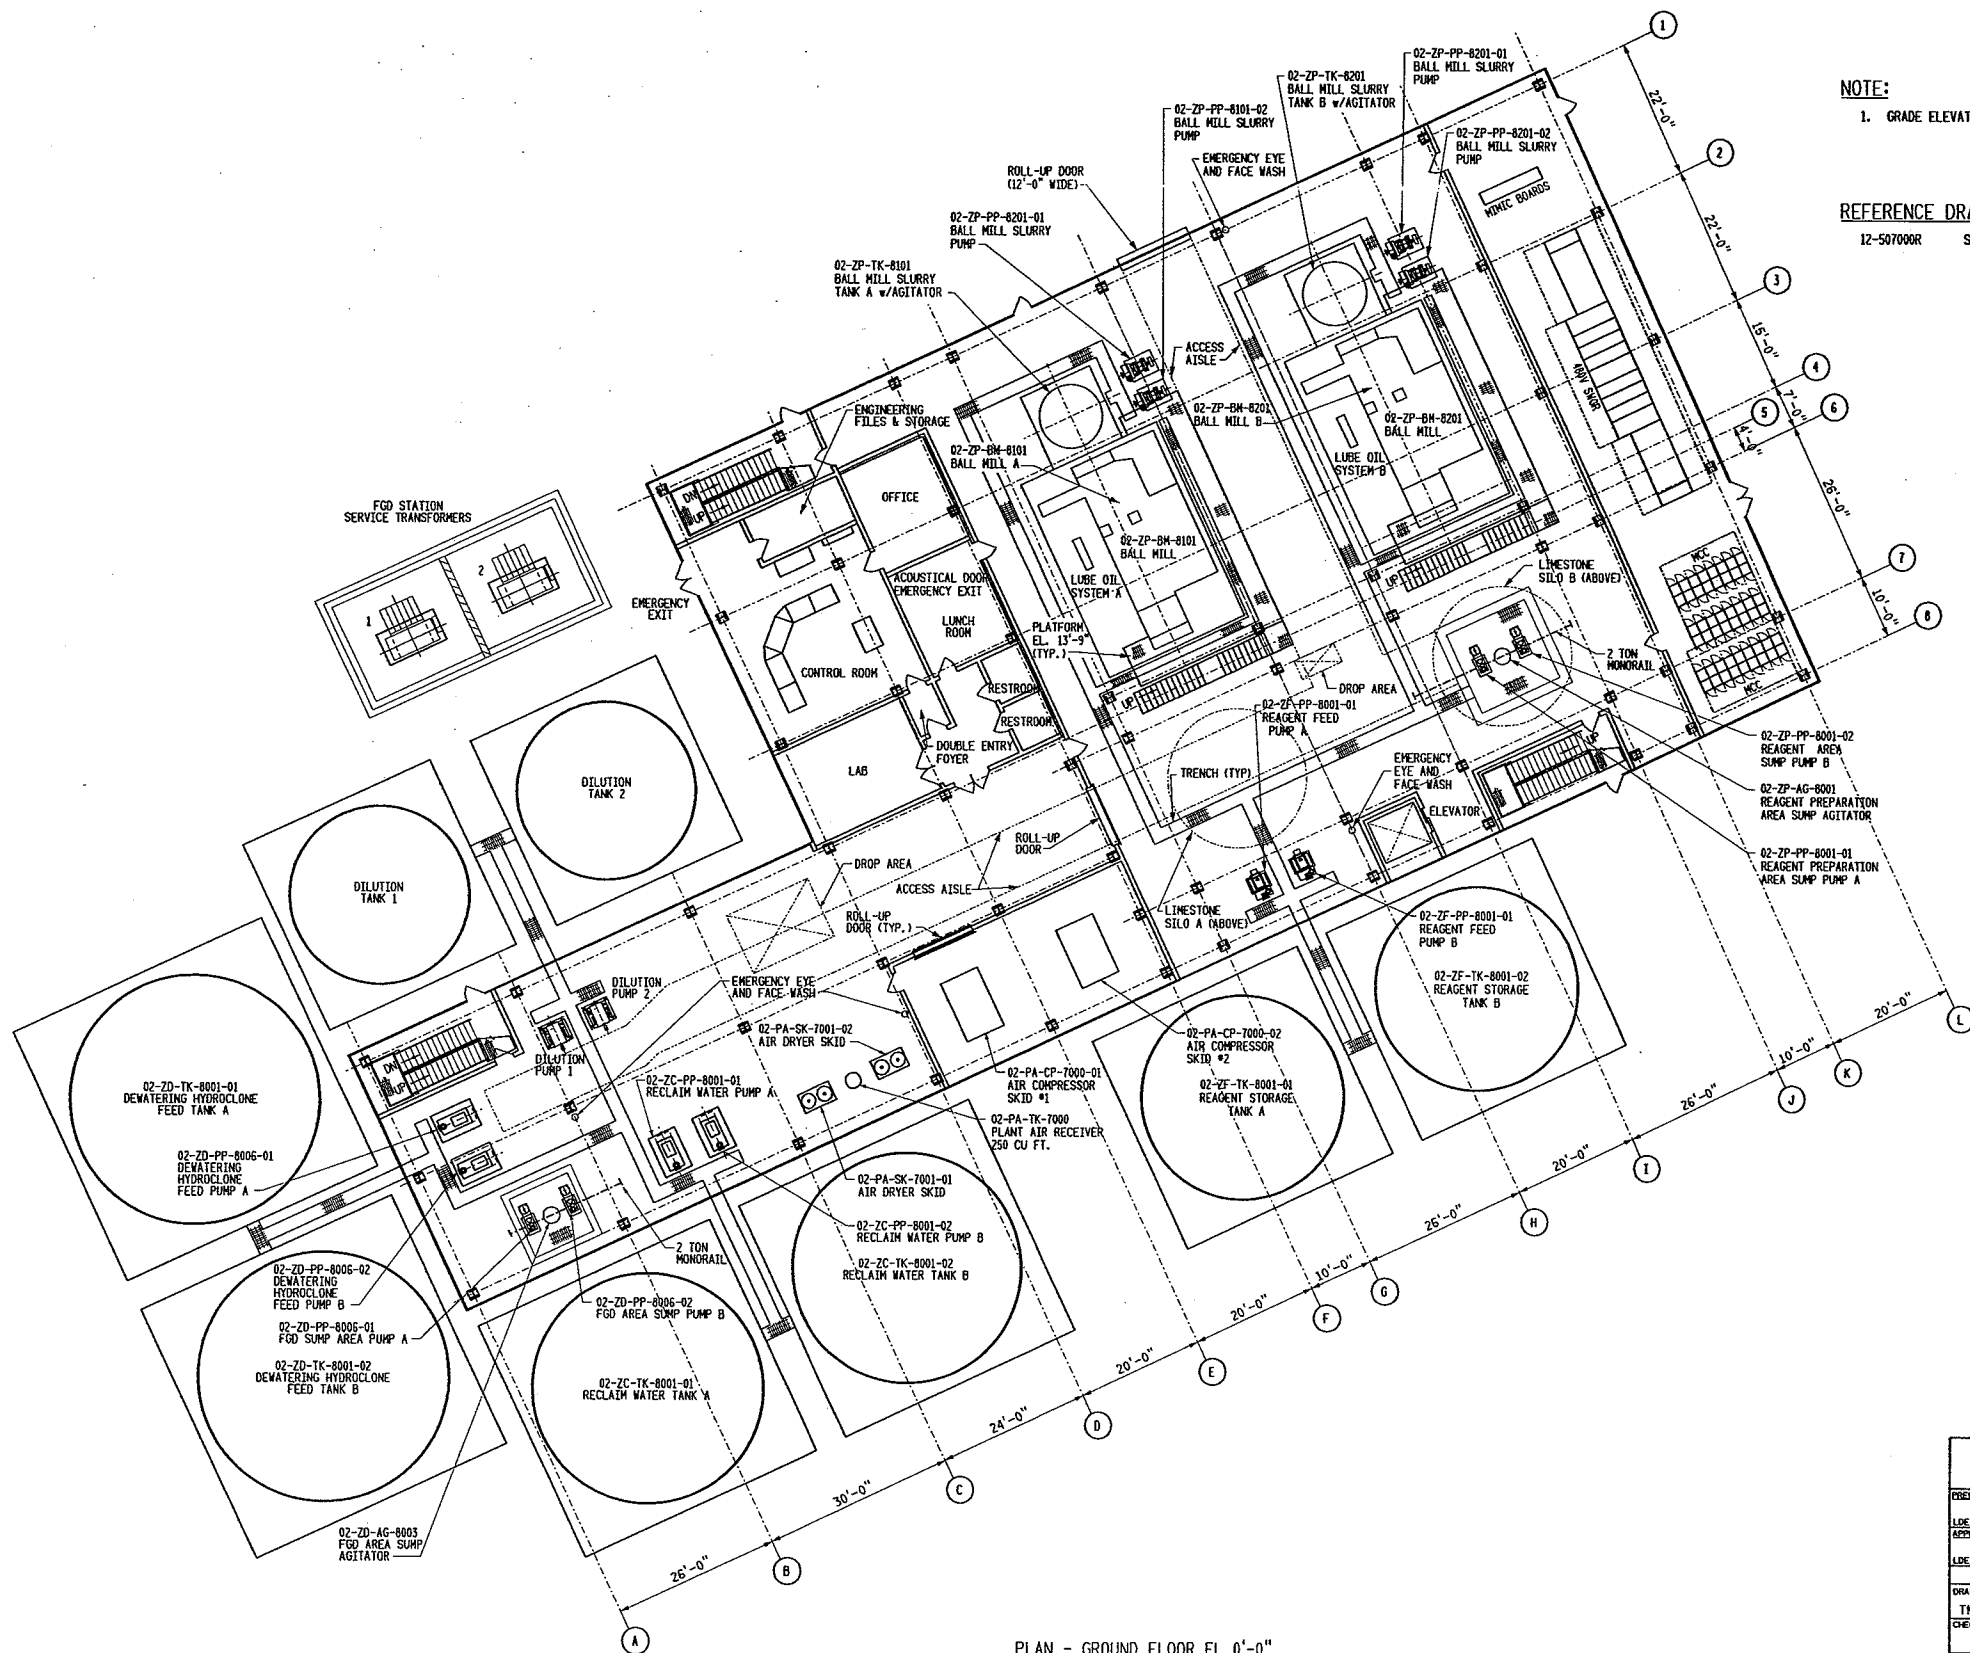


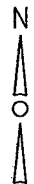

PLAN - GROUND FLOOR EL. 0'-0"

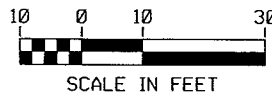

NOTE:

1. GRADE ELEVATION 0'-0" EQUALS PLANT ELEVATION 568'-0".

REFERENCE DRAWINGS:

- 12-507000R SITE LAYOUT - FGD PROJECT, DUAL AXIAL FANS (REFERENCE ONLY)

ISSUED FOR DRG REVIEW

REV	DATE	BY	CHKD	APPD
B	06/10/06	TMJ	BP	HJS SFC SJP

ISSUED FOR REVIEW AND COMMENTS

REV	DATE	BY	CHKD	APPD
A	06/10/06	TMJ	BP	HJS SFC SJP

REV	DATE	BY	CHKD	APPD
1	06/10/06	TMJ	BP	HJS SFC SJP

REVISIONS

"THIS DRAWING IS THE PROPERTY OF THE AMERICAN ELECTRIC POWER SERVICE CORP. AND IS LOANED UPON CONDITION THAT IT IS NOT TO BE REPRODUCED OR COPIED, IN WHOLE OR IN PART, OR USED FOR FURNISHING INFORMATION TO ANY PERSON WITHOUT THE WRITTEN CONSENT OF THE AEP SERVICE CORP., OR FOR ANY PURPOSE DETRIMENTAL TO THEIR INTEREST, AND IS TO BE RETURNED UPON REQUEST."

WorleyParsons
resources & energy

DATE: 06-06-06
LDE: HJ SHIN
APPROVED: DATE: 06-06-06
LDE: HJ SHIN
ORIGINATOR: PERSONNEL: HJ SHIN
DESIGNED BY: TMJ
CHECKED BY: TMJ
LEAD DESIGNER: B PIASECKI
ENGINEER/TECH SPECIALIST: B PIASECKI
PROJECT ENGINEERING MANAGER: SF CASTLE
PROJECT MANAGER: SJ PIEKOS

KENTUCKY POWER COMPANY
BIG SANDY PLANT
BIG SANDY KENTUCKY
GENERAL ARRANGEMENT
FGD BUILDING
GROUND FLOOR EL. 0'-0"

DWG. NO. 2-507003A-B
SCALE: 1/8"=1'-0"
DATE: 06-06-06
DOCUMENT PREPARED BY: WORLEYPARSONS
AEP SERVICE CORP.
1 RIVERSIDE PLAZA
COLUMBUS, OH 43225