


DWG. NO. 2-507003B




NOTE:
1. GRADE ELEVATION 0'-0" EQUALS PLANT ELEVATION 560'-0".

REFERENCE DRAWINGS:
12-507000R SITE LAYOUT - FGD PROJECT, DUAL AXIAL FANS (REFERENCE ONLY)

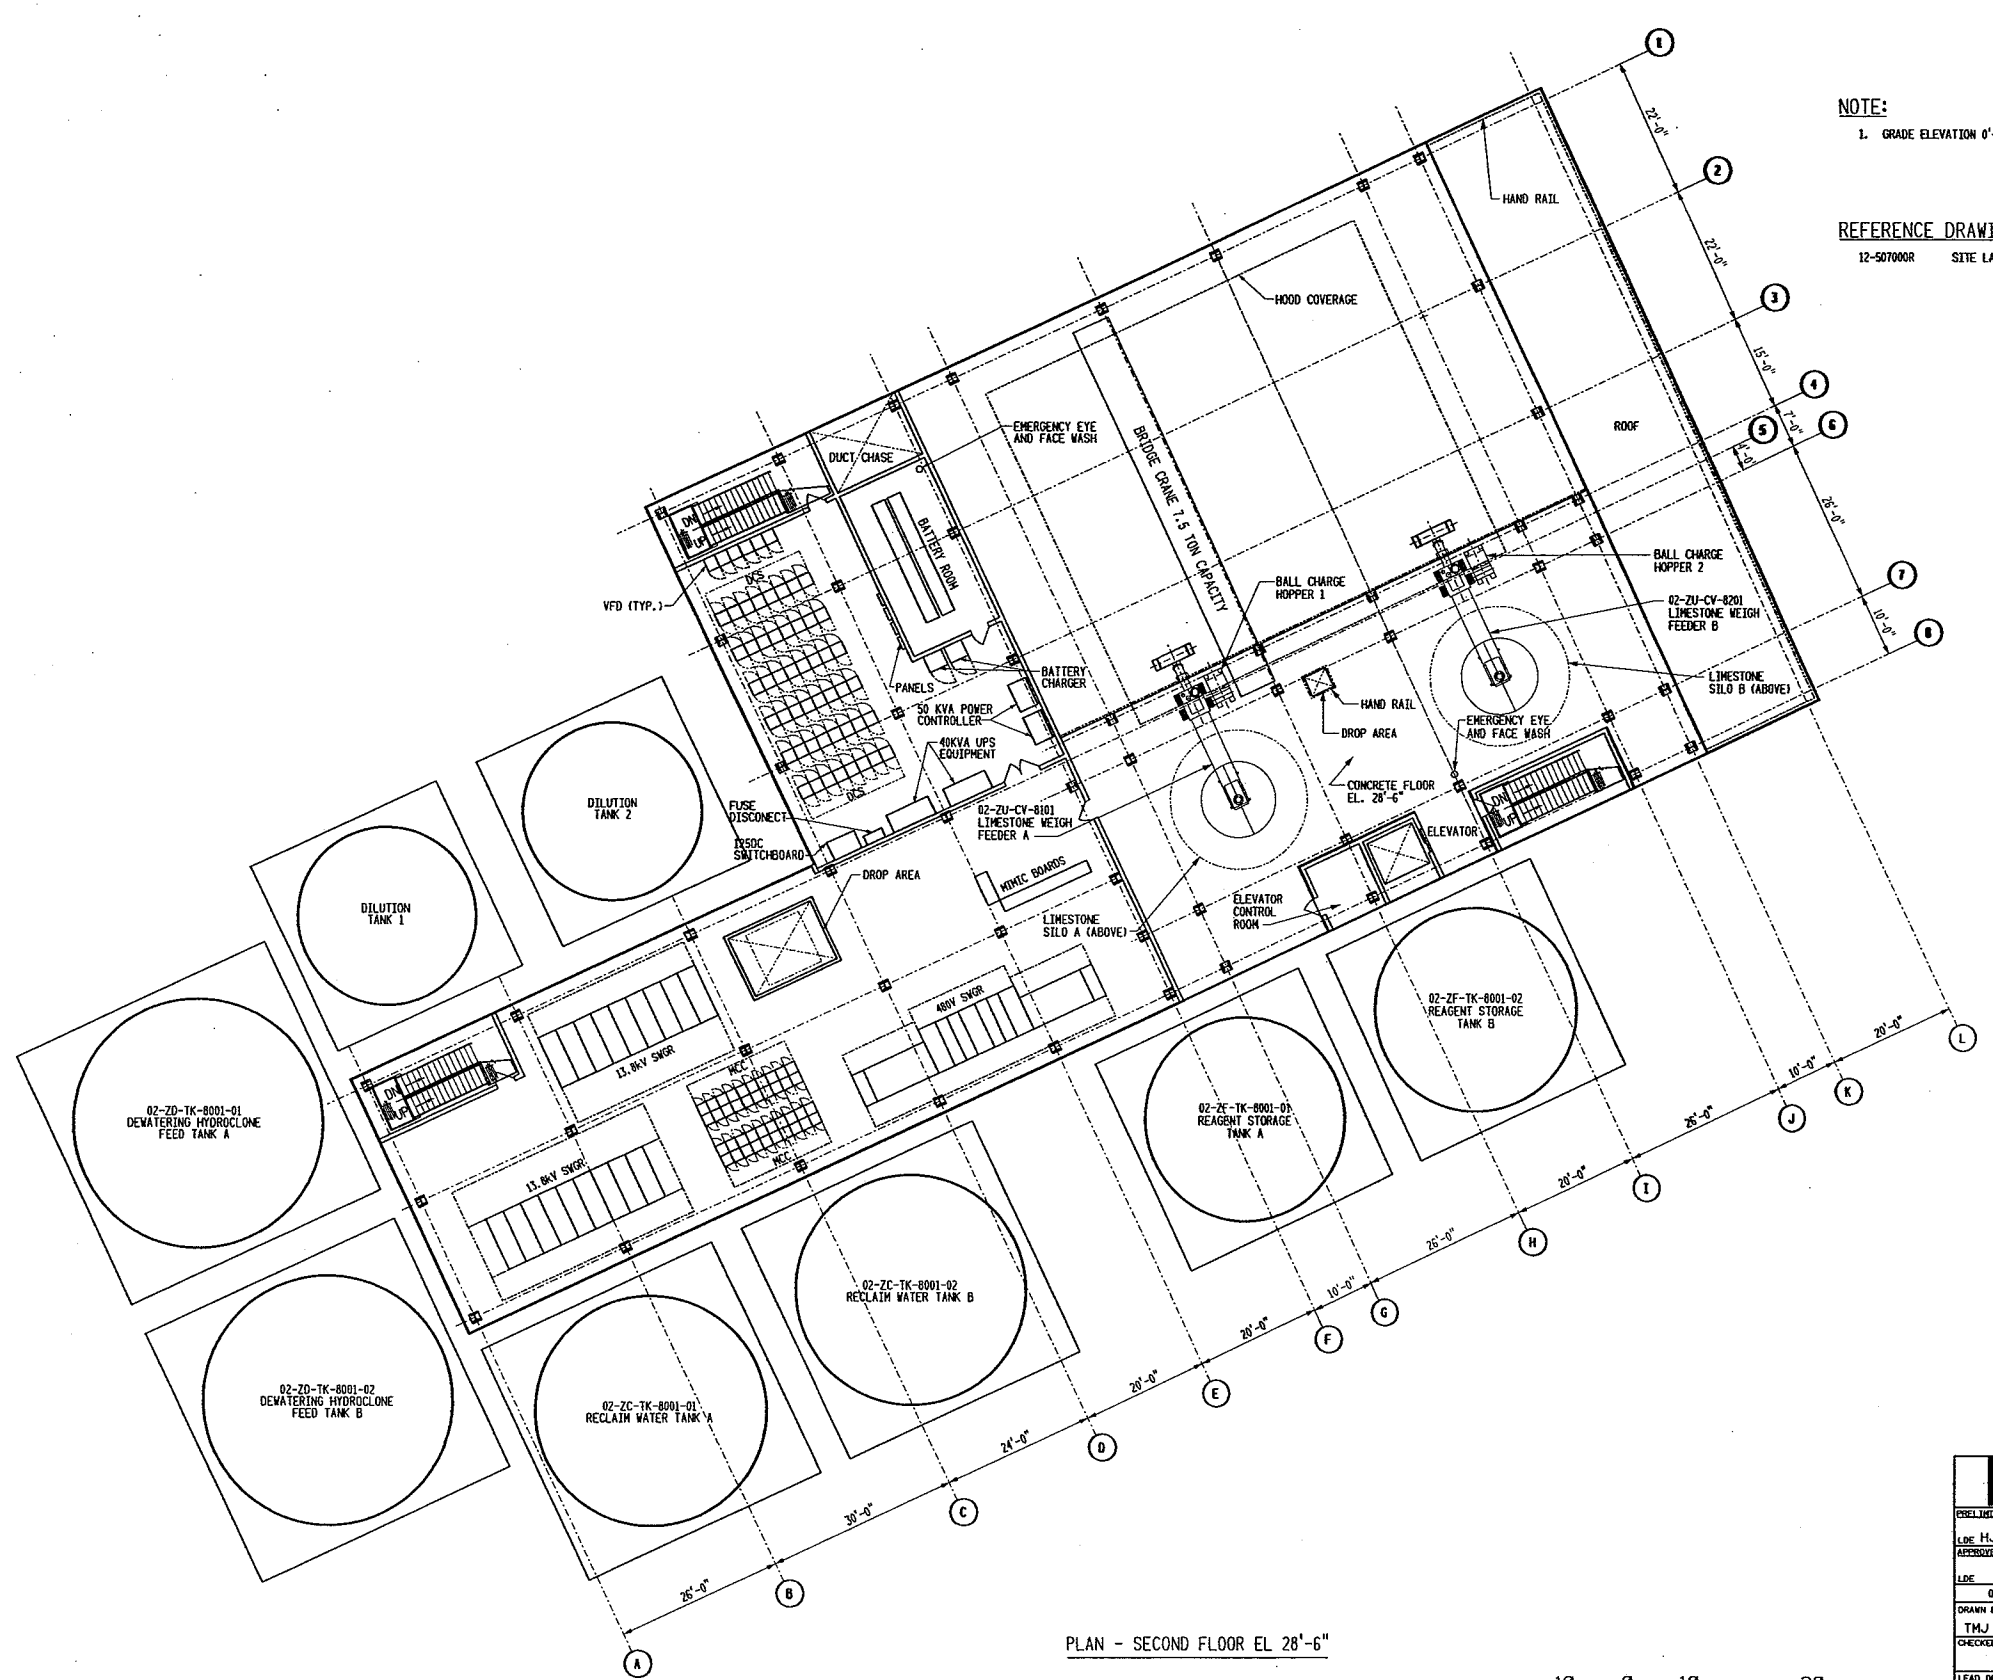

PLAN - SECOND FLOOR EL. 28'-6"

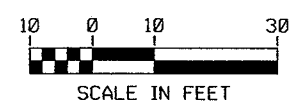

WorleyParsons RESOURCES & CORP.		KENTUCKY POWER COMPANY BIG SANDY PLANT	
PRELIMINARY STATUS DATE 00-00-06 REPRESENTS GENERAL DESIGN CONCEPTS BASED ON ASSUMPTIONS. REVIEWED NOT CHECKED.		BIG SANDY KENTUCKY	
APPROVED STATUS DATE 00-00-06 REPRESENTS REVIEWED AND APPROVED DESIGN. ANY PORTION MARKED "HOLD" RETAINS PRELIMINARY STATUS.		GENERAL ARRANGEMENT FGD BUILDING SECOND FLOOR EL. 28'-6"	
ORIGINATING PERSONNEL DRAWN BY TMJ CHECKED BY LEAD DESIGNER B PIASECKI ENGINEER/TECH SPECIALIST PROJECT ENGINEERING MANAGER SF CASTLE PROJECT MANAGER SJ PIEKOS		DWG. NO. 2-507003B-B SCALE 1/8"=1'-0" DATE APPROVED BY DOCUMENT PREPARED BY WORLEYPARSONS	
PROFESSIONAL ENGINEER'S SEAL		AEP SERVICE CORP. 1 RIVERSIDE PLAZA COLUMBUS, OH 43215	

DWG-FILE: 2-507003B.dwg
DWG-DATE: 06-Nov-06 14:43
SYSTEM DATE: 06-Nov-06
SYSTEM TIME: 12:00:00 PM