



NOTE:
1. GRADE ELEVATION 0'-0" EQUALS PLANT ELEVATION 568'-0".

REFERENCE DRAWINGS:
12-507000R SITE LAYOUT - FGD PROJECT, DUAL AXIAL FANS (REFERENCE ONLY)

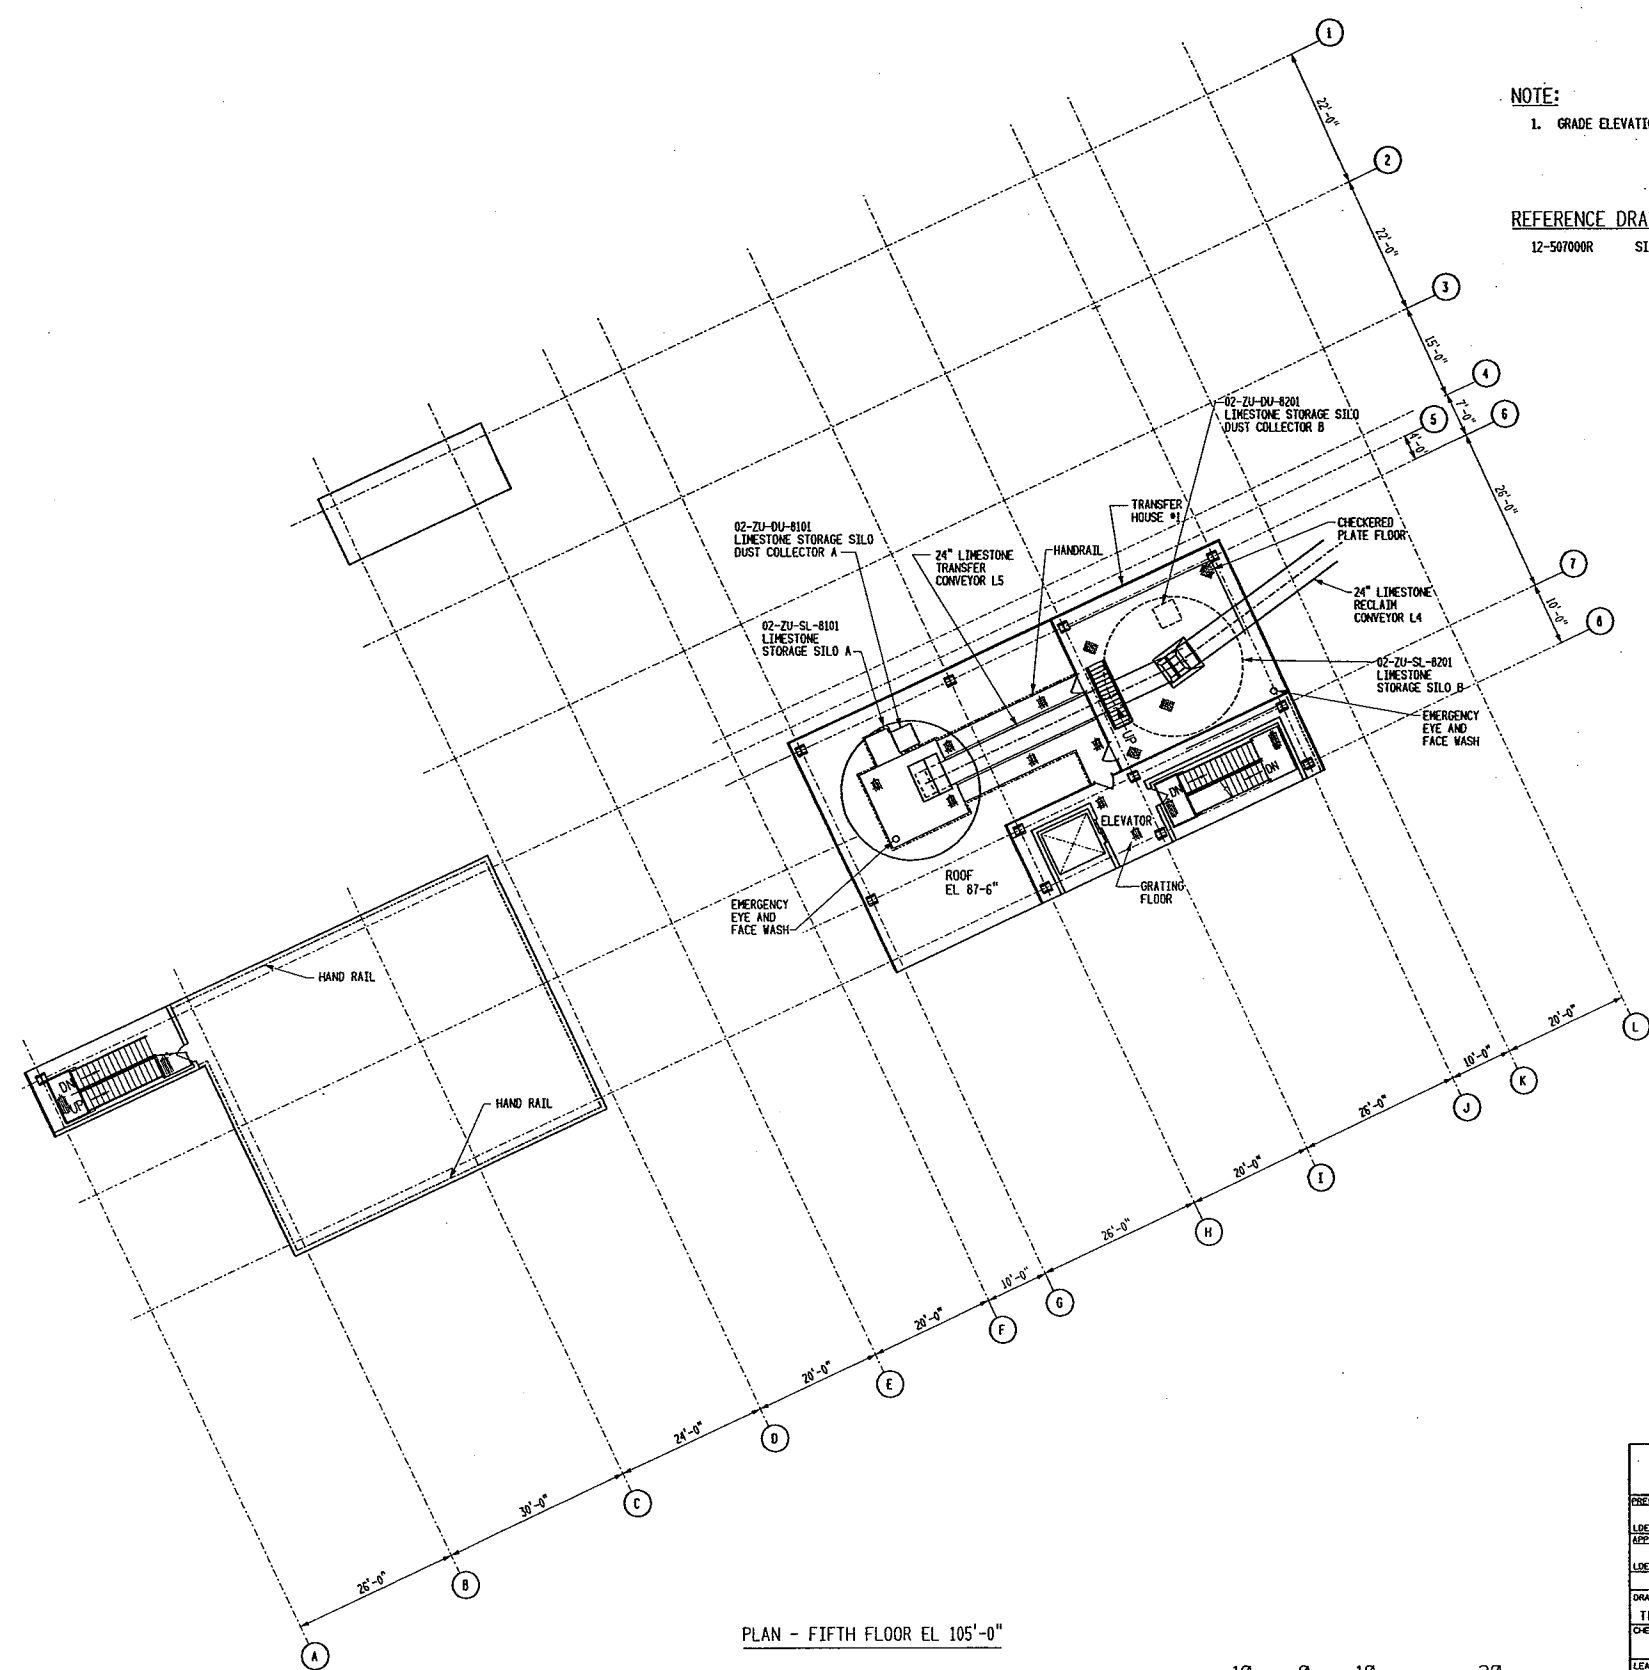

PLAN - FIFTH FLOOR EL. 105'-0"

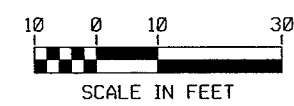

WorleyParsons resources & energy	
PRELIMINARY STATUS	DATE
LDE HJ SHIN	03-14-06
APPROVED STATUS	DATE
LDE	
ORIGINATING PERSONNEL	PROFESSIONAL ENGINEER'S SEAL
DRAWN BY	
TMJ	
CHECKED BY	
LEAD DESIGNER	
B. PIASECKI	
ENGINEER/TECH SPECIALIST	
PROJECT ENGINEERING MANAGER	
SF CASTLE	
PROJECT MANAGER	
SJ PIEKOS	

ISSUED FOR DRB REVIEW							
REV	DATE	BY	CHKD	DATE	DESCRIPTION	APPROV.	DATE
REVISIONS							
THIS DRAWING IS THE PROPERTY OF THE AMERICAN ELECTRIC POWER SERVICE CORP. AND IS LOANED TO YOU ON THE CONDITION THAT IT IS NOT TO BE REPRODUCED OR COPIED, IN WHOLE OR IN PART, OR USED FOR FURNISHING INFORMATION TO ANY PERSON WITHOUT THE WRITTEN CONSENT OF THE AEP SERVICE CORP., OR FOR ANY PURPOSE DETRIMENTAL TO THEIR INTEREST, AND IS TO BE RETURNED UPON REQUEST.							
KENTUCKY POWER COMPANY BIG SANDY PLANT BIG SANDY KENTUCKY GENERAL ARRANGEMENT FGD BUILDING FIFTH FLOOR EL. 105'-0" DWG. NO. 2-507003E-A SCALE: 1/8"=1'-0" DATE: 03-14-06 DRAWN BY: TMJ CHECKED BY: B. PIASECKI PROJECT MANAGER: SF CASTLE PROJECT ENGINEERING MANAGER: SJ PIEKOS DOCUMENT PREPARED BY: WORLEYPARSONS AEP SERVICE CORP. 1 RIVERSIDE PLAZA COLUMBUS, OH 43215							