


PLANT
NORTH

NOTES:

1. DUCT SIZES SHOWN ARE INSIDE DIMENSIONS; ALLOW APPROXIMATELY 24" FOR STIFFENERS AND LAGGING.

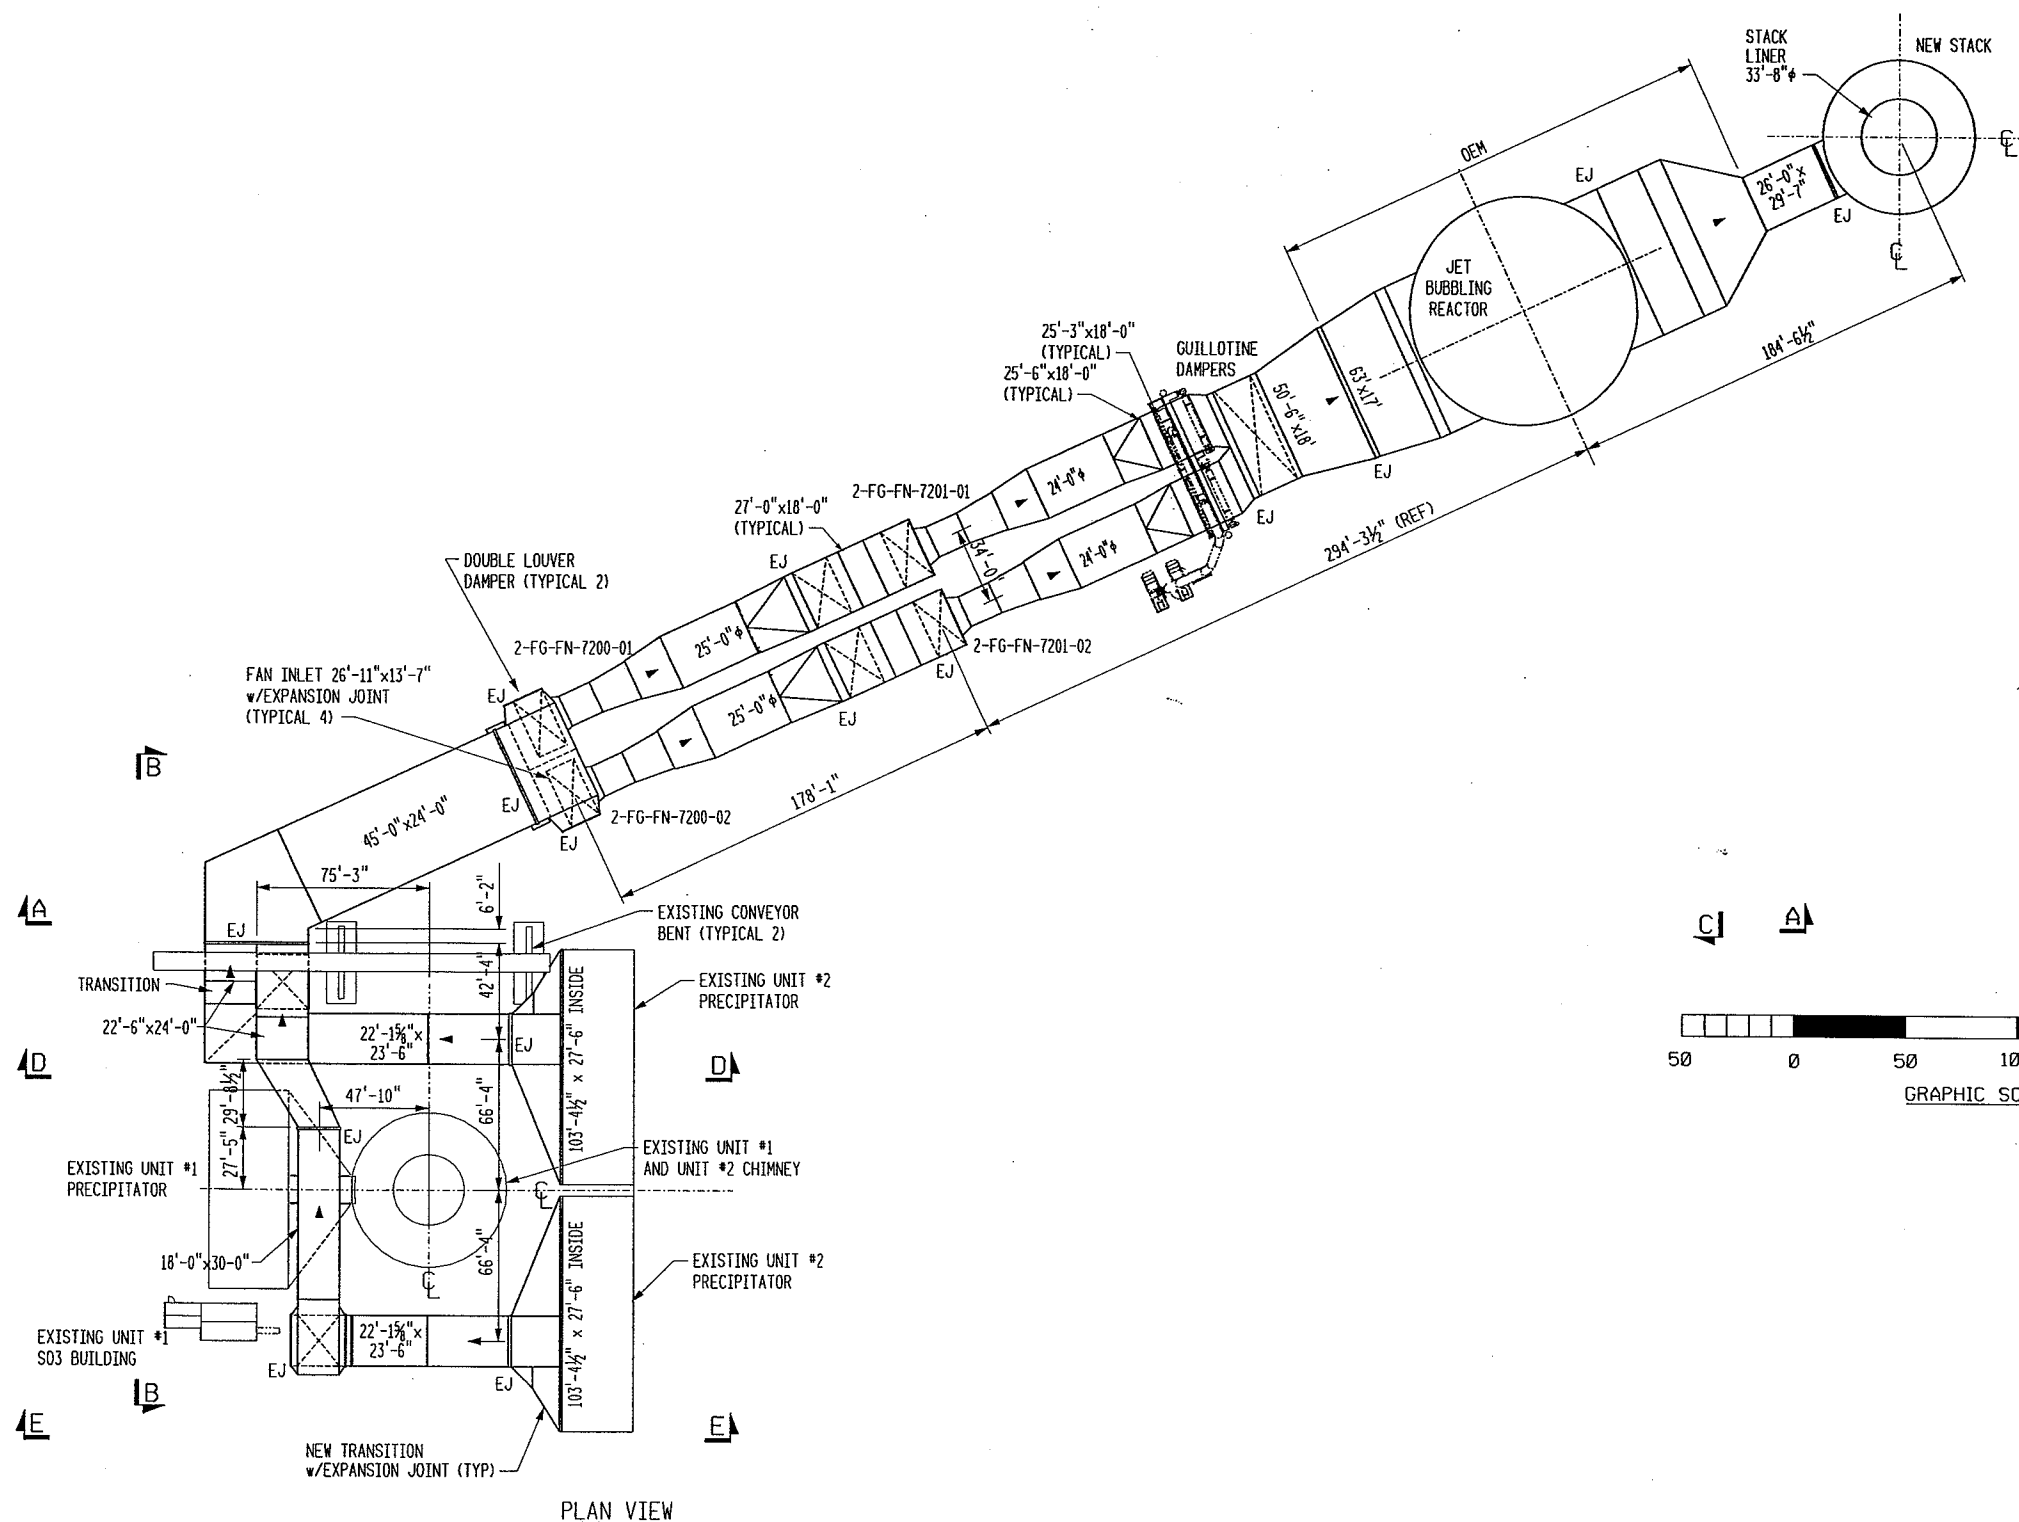

50 0 50 100 150 200 250

GRAPHIC SCALE IN FEET

ISSUED FOR DRG REVIEW									
C	8/14/76	RAK		BP	KSJ	HJS	SFC		
ISSUED FOR INFORMATION									
B	8/23/76	RAK		BP	KSJ	HJS	S.P		
ISSUED FOR INFORMATION									
A	8/31/76	RAK		BP	RWR	HJS	S.P		
REV	DATE	NAME	DECIDED	REASON	REVIEWER	APPROVER	REASON	REVIEWER	APPROVER
DATE	NO.	DESCRIPTION						REV	APPROVER
REVIEWS									

"THIS DRAWING IS THE PROPERTY OF THE AMERICAN ELECTRIC POWER SERVICE CORP. AND IS LOANED UPON CONDITION THAT IT IS NOT TO BE REPRODUCED OR COPIED, IN WHOLE OR IN PART, OR USED FOR FURNISHING INFORMATION TO ANY PERSON WITHOUT THE WRITTEN CONSENT OF THE AEP SERVICE CORP. OR FOR ANY PURPOSE DETRIMENTAL TO THEIR INTEREST, AND IS TO BE RETURNED UPON REQUEST"

KENTUCKY POWER COMPANY
BIG SANDY PLANT
BIG SANDY KENTUCKY
FGD PROJECT
FGD DUCT LAYOUT
PLAN VIEW

DWG. NO. AEBS-2-SK-FG-002-001

SCALE: 1"=30'		
OR:		
OR:		
	APPROVED BY	DOCUMENT PREPARED BY WORLEYPARSONS

**AEP AMERICAN
ELECTRIC
POWER**

```

0
SYSTEM DATE-DD-MMM-YYYY
SYSTEM TIME-HOUR:MINUTE
FILE NAME: aifg00200
PATH: d:\7\bgasand\
CROSS: none007

```

		WorleyParsons	
		(resources & greyn)	
PRELIMINARY STATUS	DATE	REPRESENTS GENERAL DESIGN COMMENTS BASED ON ASSUMPTI REVIEWED NOT CHECKED.	
LIDE HJ SHIN	10-17-05		
APPROVED STATUS	DATE	REPRESENTS REVISED AND AP DESIGN. ANY PORTION HANDED RETAINS PRELIMINARY STATUS.	
LIDE			
ORIGINATING PERSONNEL		PROFESSIONAL ENGINEER'S SE	
DRAWN BY RAK			
CHECKED BY			
LEAD DESIGNER B PIASECKI			
ENGINEER/TEAM SPECIALIST KS JADEJA			
PROJECT ENGINEERING MANAGER SF CASTLE			
PROJECT MANAGER SJ PIEKOS			
PROJECT MANAGER		REPRESENTS PROJECT WITH THE FOLLOWING REVISIONS: NO. _____ DATE _____	

```

0
SYSTEM DATE-DD-MMM-YYYY
SYSTEM TIME-HOUR:MINUTE
FILE NAME: aifg00200
PATH: d:\7\bgasand\
CROSS: none007

```