
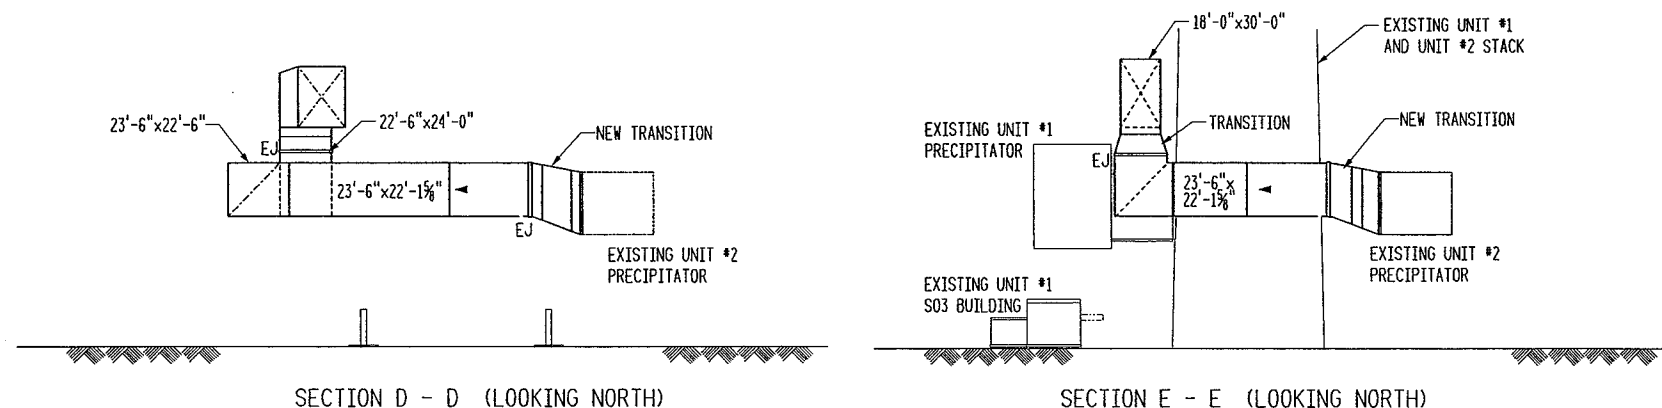
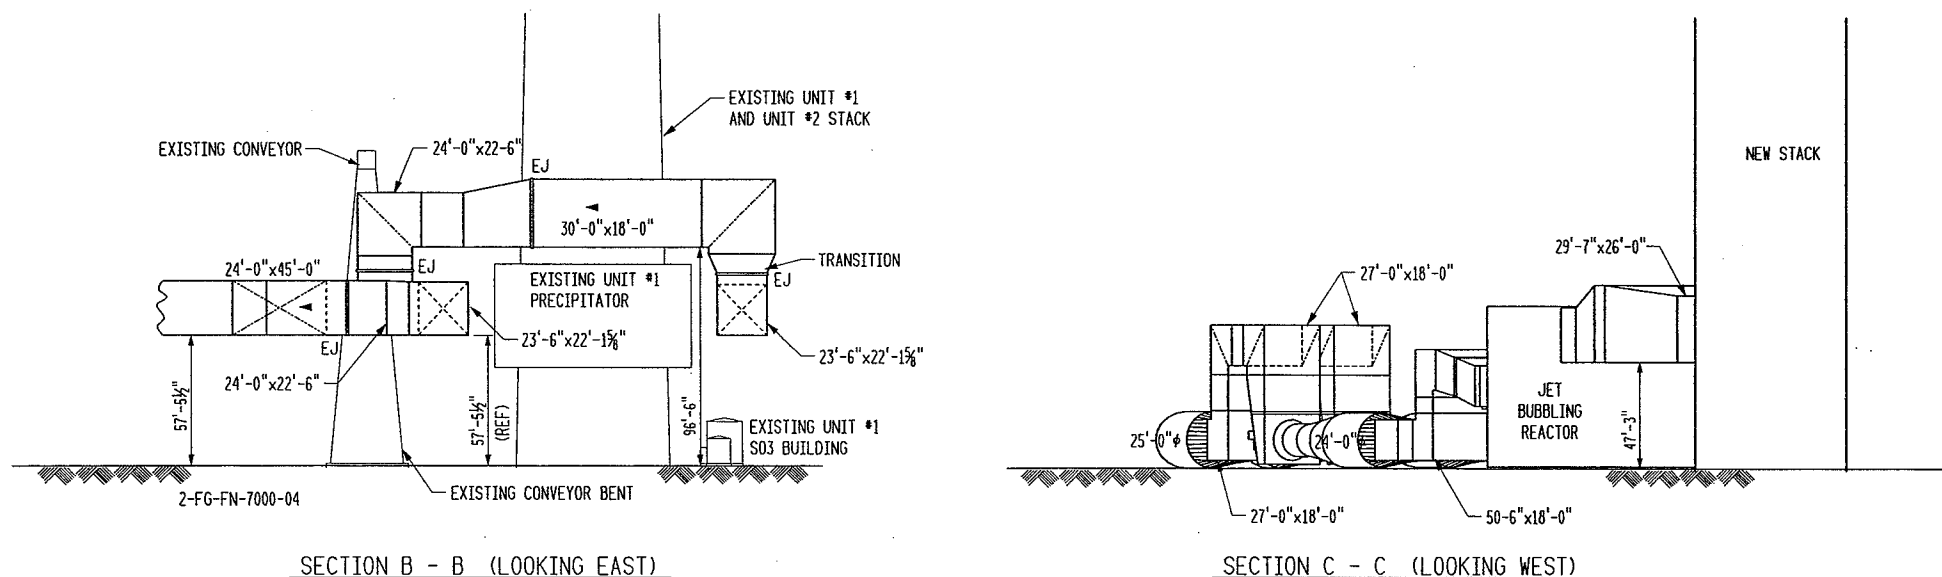


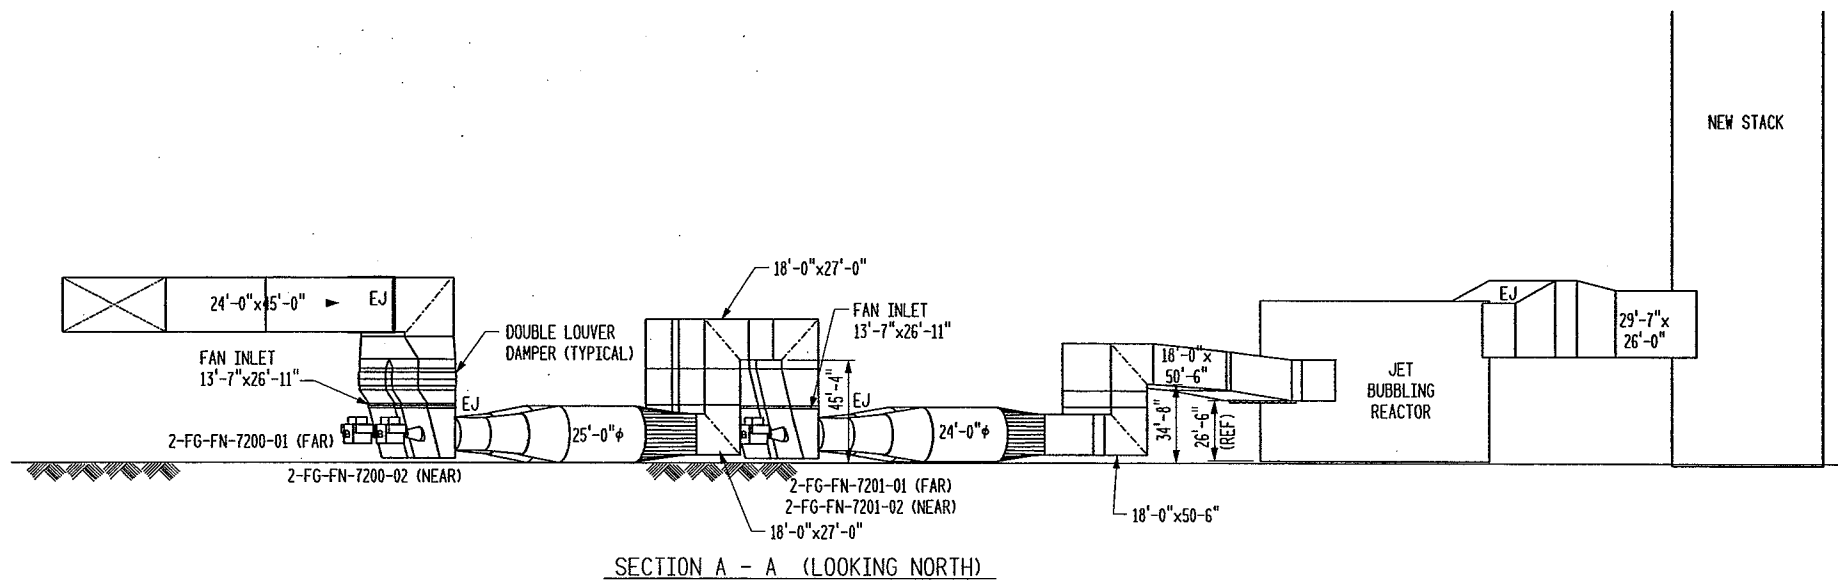

ISSUED FOR DRB REVIEW							
C	03/14/06	RAK		BP	KSJ	HJS	SFC

ISSUED FOR INFORMATION									
B	01/23/06	RAK		BP	KSJ	HJS	SJP		
ISSUED FOR REVIEW AND COMMENT									

ISSUED FOR REVIEW AND COMMENT							
A	10/17/05	RAK		BP		HJS	SJP
2	1	BP	CSO	ER	DRY/PRC	ISC	FOR A

REV	DATE	BY	CHKD	APPD	DESCRIPTION
A	10/17/05	RAK	BP	KSJ	HJS

REV	DATE	BY	CHKD	APPD	DESCRIPTION
A	10/17/05	RAK	BP	KSJ	HJS SJP FON

AND IS TO BE RETURNED UPON REQUEST"	
KENTUCKY POWER COMPANY	
BIG SANDY PLANT	

S-	BIG SANDY	KENTUCKY
APPROVED FOR HOLD	FGD PROJECT FGD DUCT SECTIONS	

SECTIONS A-A THRU E-E	
DWG. NO. AEBS-2-SK-FG-002-002	
SCALE: 1"=30'	
DATE:	

REV	APPROVED BY	DOCUMENT PREPARED BY WORLEYPARSONS
CHK		
DATE:		

 AMERICAN ELECTRIC POWER	AEP SERVICE CORP. 1 RIVERSIDE PLAZA COLUMBUS, OH 43215
--	---

SYSTEM DATE--DD-MMM-YYYY	FILE NAME: wkf6628
SYSTEM TIME--HH:MM:SS	PATH: d:\7\bgood\
	SERVER: rcompd87

WorleyParsons RESOURCES & CREDIT		KENTUCKY POWER COMPANY BIG SANDY PLANT BIG SANDY KENTUCKY	
PRELIMINARY STATUS DATE 10-17-05 REPRESENTS GENERAL DESIGN CONCEPTS BASED ON ASSUMPTIONS. REVIEWED NOT CHECKED.		FGD PROJECT FGD DUCT SECTIONS SECTIONS A-A THRU E-E	
APPROVED STATUS DATE REPRESENTS REVIEWED AND APPROVED. DESIGN. ANY PORTION MARKED "HOLD" RETAINS PRELIMINARY STATUS.		DWG. NO. AEB5-2-SK-FG-002-002	
ORIGINATING PERSONNEL DRAWN BY CHECKED BY LEAD DESIGNER B PIASECKI ENGINEER/TECH SPECIALIST KS JADEJA PROJECT ENGINEERING MANAGER SF CASTLE PROJECT MANAGER SJ PIKOS		PROFESSIONAL ENGINEER'S SEAL DATE STATE CITY	
SCALE: 1"=30' OR AS SHOWN		DOCUMENT PREPARED BY WORLEYPARSONS	
SYSTEM DATE: 05-04-2011 SYSTEM TIME: 10:41:11 AM		AEP SERVICE CORP. 1 RIVERSIDE PLAZA COLUMBUS, OH 43215	