


# **Appendix I**

## **Level 1 Schedules**


**E.W. Brown**

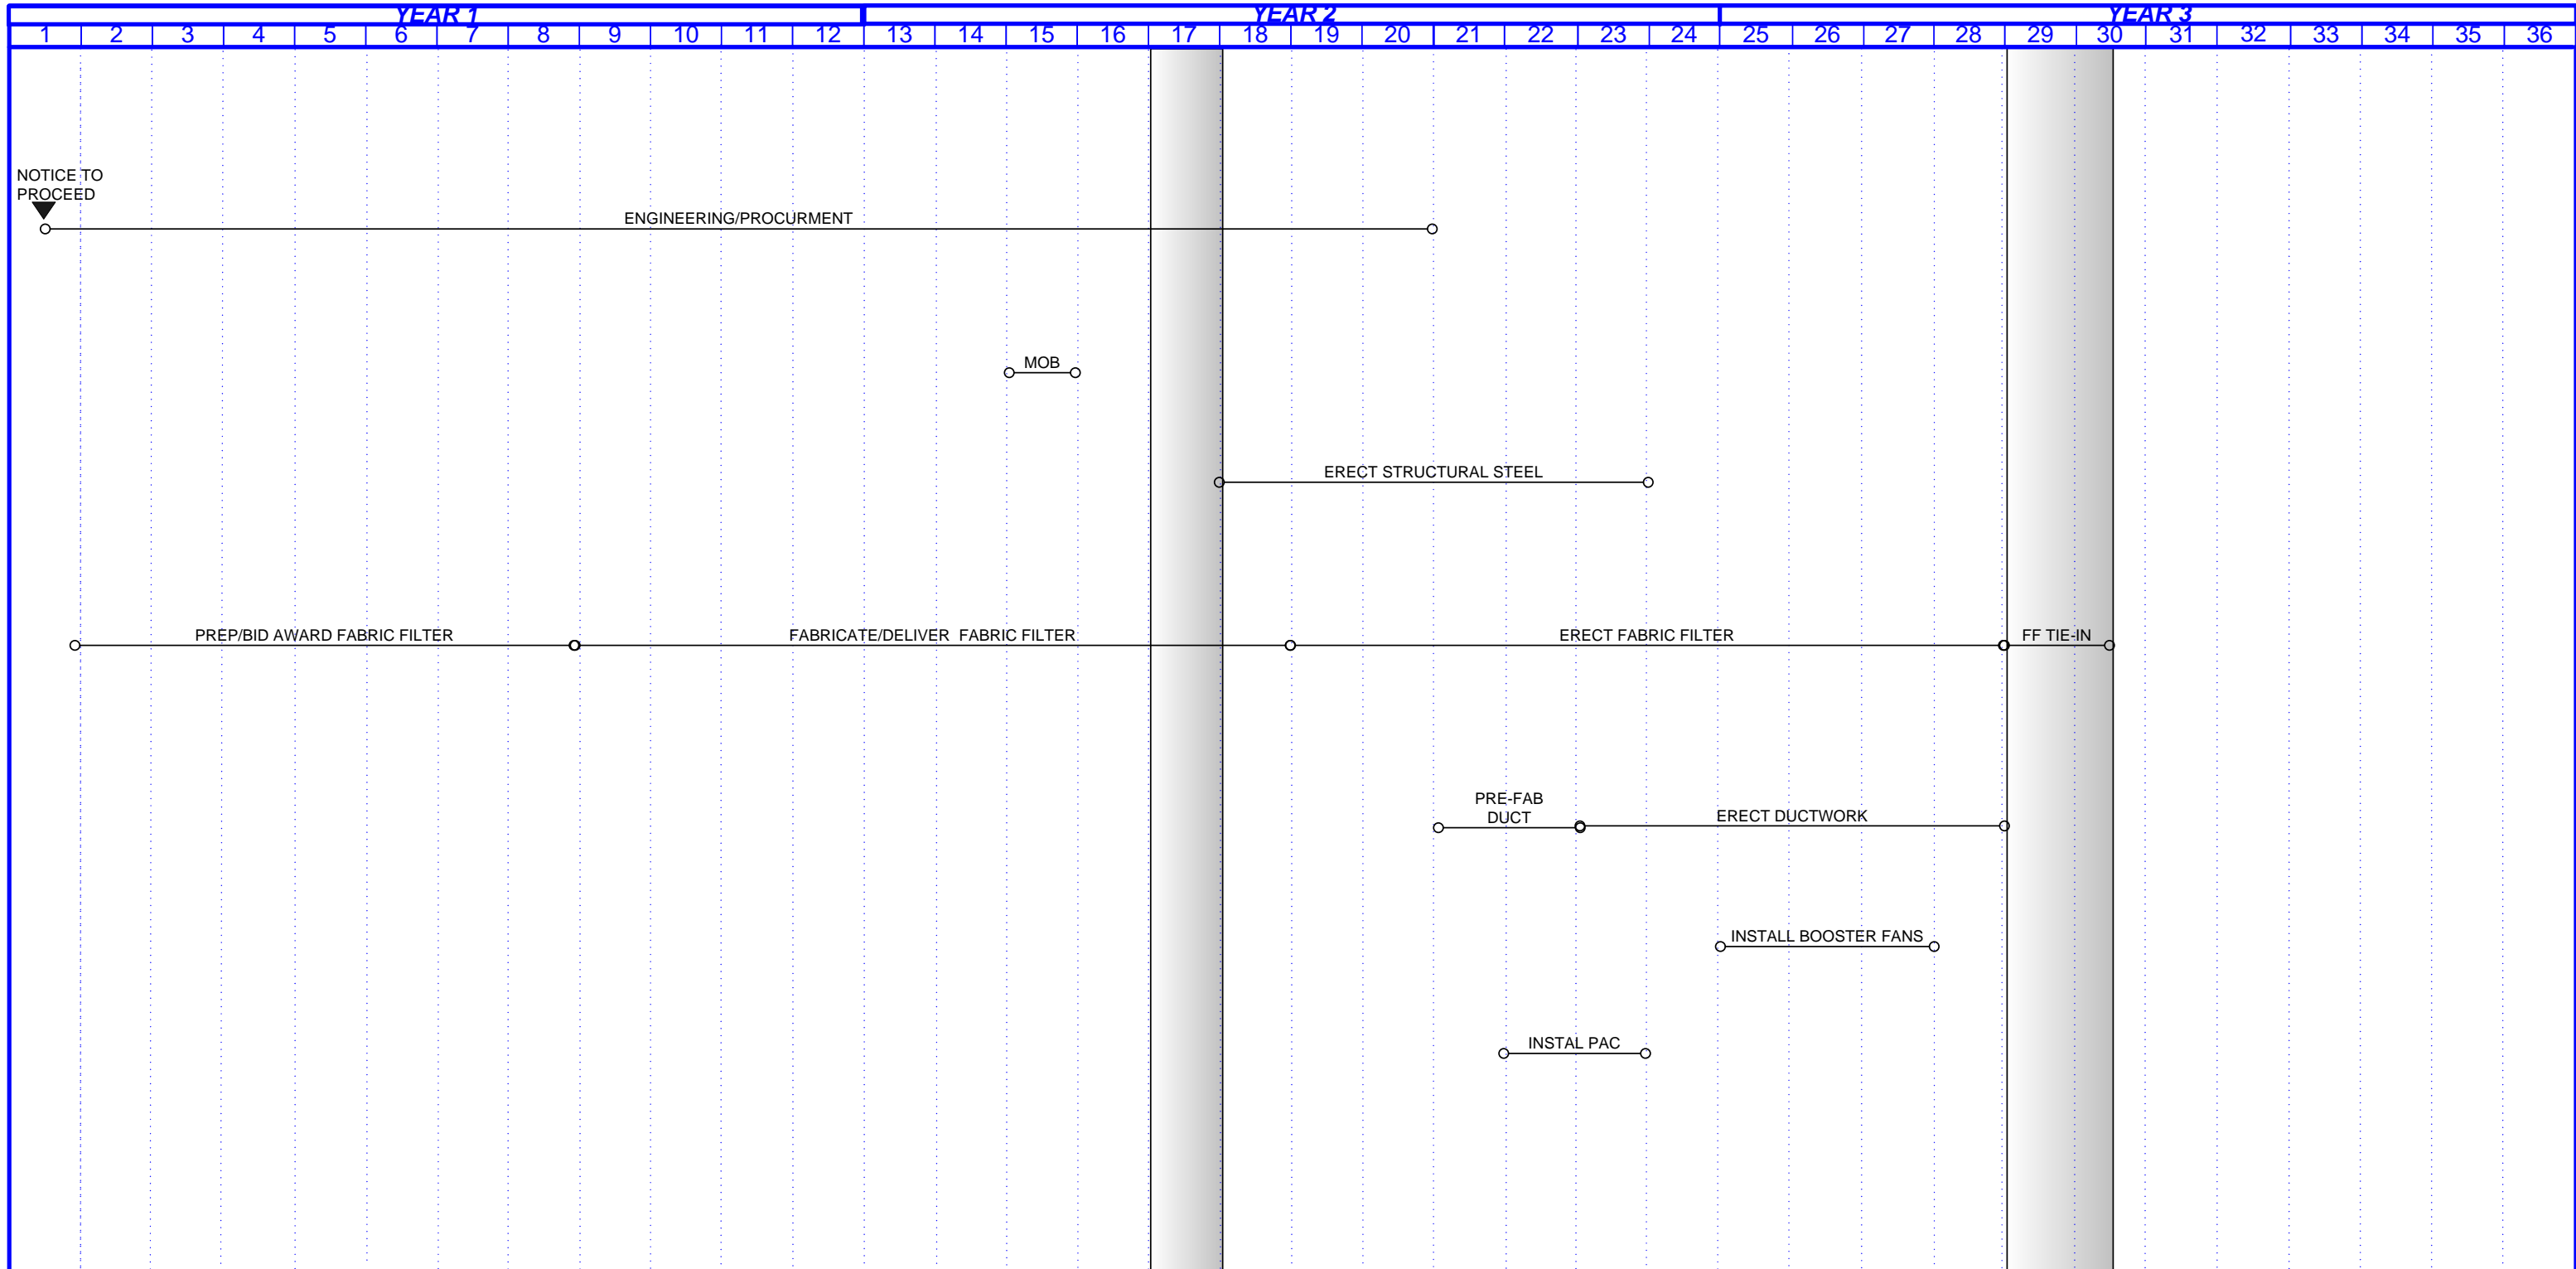

S:\CES Projects\167987 E.ON AOC\Brown Level 1\EW BROWN level 1 visio schedule UNIT 1.VSD  
7/8/2010 2:26:56 PM


|            |             |                                        |  |  |                           |            |             |                                        |  |  |  |                         |  |             |  |
|------------|-------------|----------------------------------------|--|--|---------------------------|------------|-------------|----------------------------------------|--|--|--|-------------------------|--|-------------|--|
|            |             |                                        |  |  | <b>BLACK &amp; VEATCH</b> |            |             | <b>E.W. BROWN UNIT 1 FABRIC FILTER</b> |  |  |  | Drawing Number - REV 0  |  |             |  |
|            |             |                                        |  |  | Engineer                  |            |             | Drawn                                  |  |  |  | Code                    |  | Area        |  |
|            |             |                                        |  |  | Checked                   |            |             | Date                                   |  |  |  | <b>LEVEL 1 SCHEDULE</b> |  | Page 1 of 1 |  |
|            |             |                                        |  |  | T. VANGILDER              |            |             | JUNE 07, 2010                          |  |  |  |                         |  |             |  |
| 0          | 06/16/2010  | PHASE 1                                |  |  |                           |            |             |                                        |  |  |  |                         |  |             |  |
| <b>No.</b> | <b>Date</b> | <b>Revisions &amp; Record of Issue</b> |  |  | <b>Dwn</b>                | <b>Chk</b> | <b>Appd</b> |                                        |  |  |  |                         |  |             |  |

S:\CES Projects\CES Projects\167987 E.ON AQCC\Brown Level 1\NEW BROWN level 1 visio schedule UNIT 2.VSD 7/1/2010 10:43:28 AM

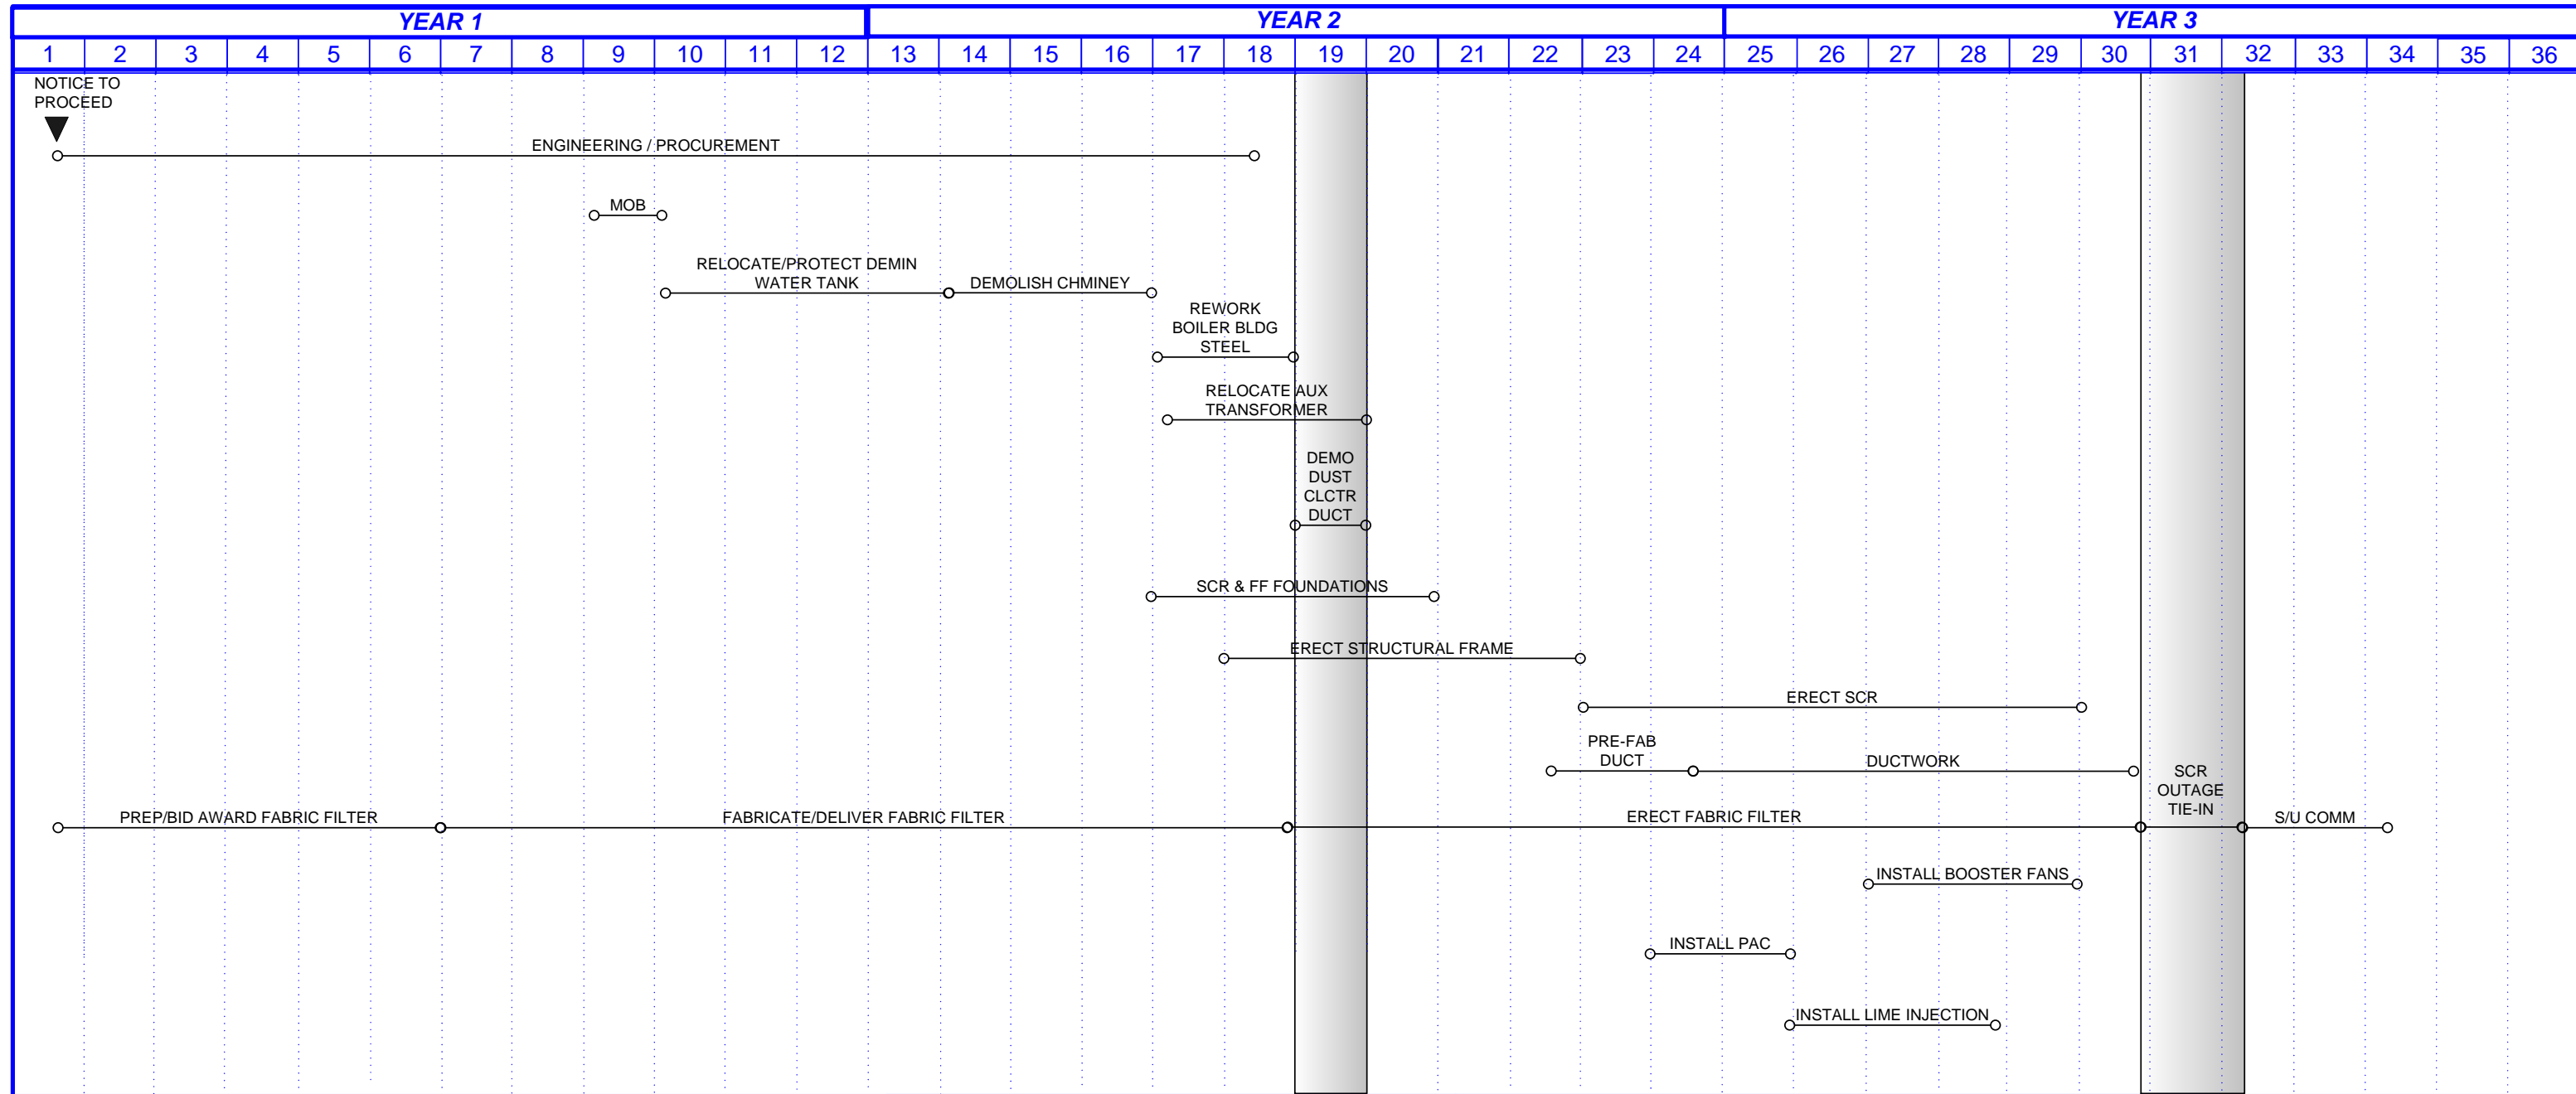


|     |            
|-----|------------|-----------------------------|--|--|--|---------------------------|-----|------|--|------------------------------------------------------|--|--|--|--------------------|--|------|--|------|--|
|     |            |                             |  |  |  | <b>BLACK &amp; VEATCH</b> |     |      |  | <b>E.W. BROWN UNIT 2<br/>SCR &amp; FABRIC FILTER</b> |  |  |  |                    |  |      |  |      |  |
|     |            |                             |  |  |  | Engineer                  |     |      |  | Drawn                                                |  |  |  |                    |  | Code |  | Area |  |
|     |            |                             |  |  |  |                           |     |      |  | S. CARUTHERS                                         |  |  |  |                    |  |      |  |      |  |
|     |            |                             |  |  |  | Checked                   |     |      |  | Date                                                 |  |  |  |                    |  |      |  |      |  |
|     |            |                             |  |  |  | T. VANGILDER              |     |      |  | JUNE 07, 2010                                        |  |  |  |                    |  |      |  |      |  |
|     |            |                             |  |  |  | <b>LEVEL 1 SCHEDULE</b>   |     |      |  |                                                      |  |  |  |                    |  |      |  |      |  |
|     |            |                             |  |  |  |                           |     |      |  |                                                      |  |  |  | <b>Page 1 of 1</b> |  |      |  |      |  |
| No. | Date       | Revisions & Record of Issue |  |  |  | Dwn                       | Chk | Appd |  |                                                      |  |  |  |                    |  |      |  |      |  |
| 0   | 06/16/2010 | PHASE 1                     |  |  |  |                           |     |      |  |                                                      |  |  |  |                    |  |      |  |      |  |

S:\CES Projects\CES Projects\167987 E.ON AQCC\Brown Level 1\visio schedule UNIT 3.VSD 7/1/2010 10:43:44 AM

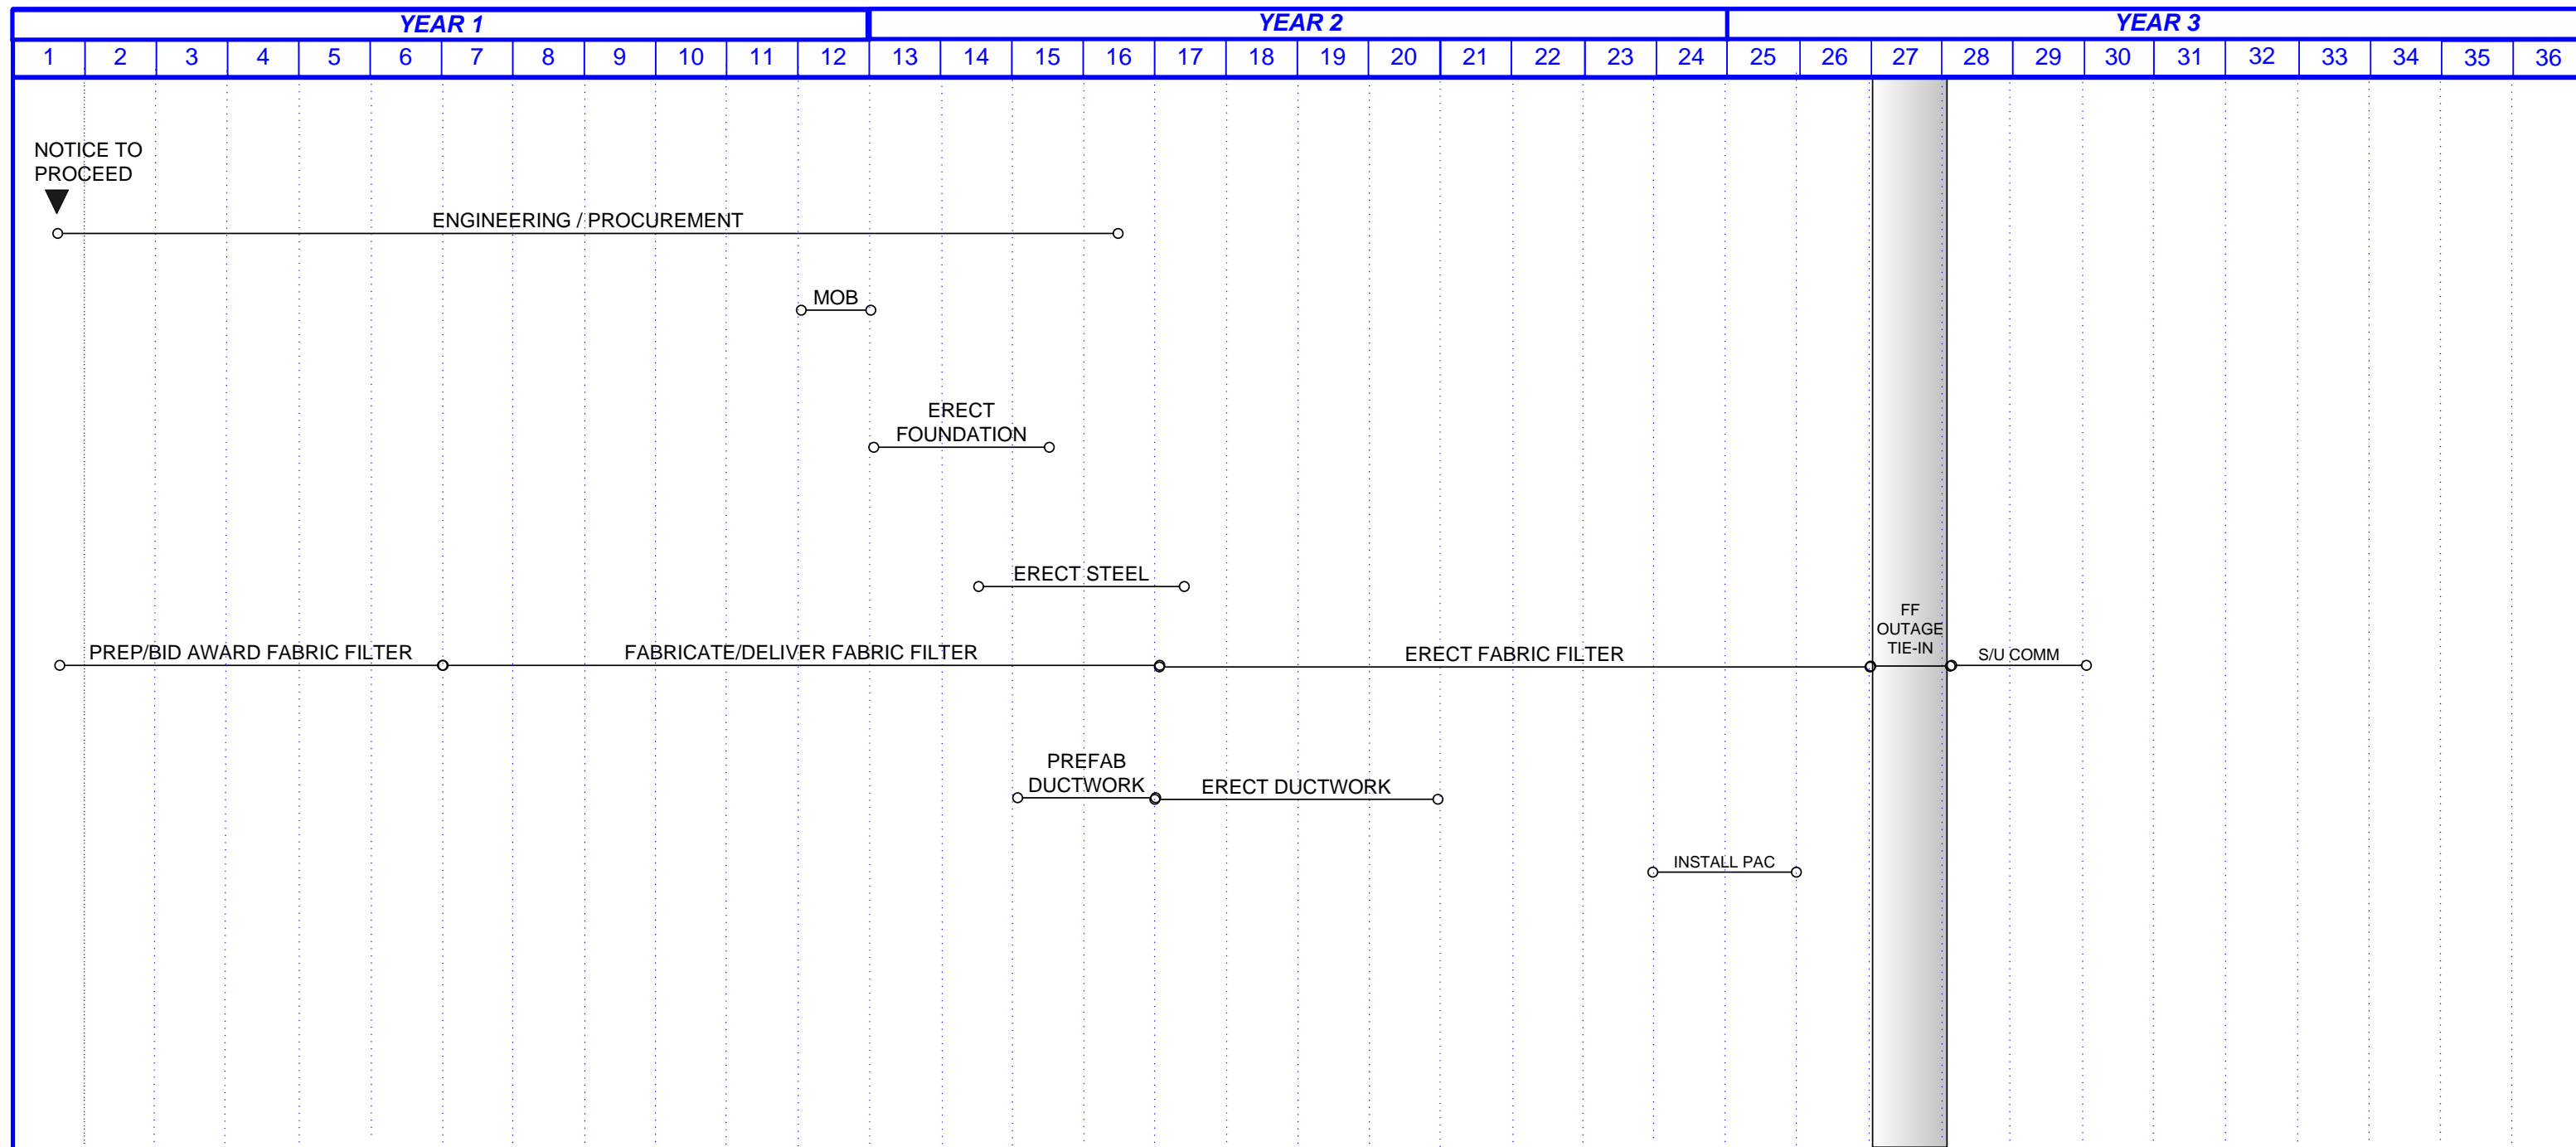


|            |             |                                        |  |  |  |                           |            |                                            |  |  |  |                         |  |             |  |  |
|------------|-------------|----------------------------------------|--|--|--|---------------------------|------------|--------------------------------------------|--|--|--|-------------------------|--|-------------|--|--|
|            |             |                                        |  |  |  | <b>BLACK &amp; VEATCH</b> |            | <b>E.W. BROWN UNIT 3<br/>FABRIC FILTER</b> |  |  |  | Drawing Number - REV 0  |  |             |  |  |
|            |             |                                        |  |  |  | Engineer                  |            | Drawn                                      |  |  |  | Code                    |  | Area        |  |  |
|            |             |                                        |  |  |  |                           |            | S. CARUTHERS                               |  |  |  |                         |  |             |  |  |
|            |             |                                        |  |  |  | Checked                   |            | Date                                       |  |  |  | <b>LEVEL 1 SCHEDULE</b> |  | Page 1 of 1 |  |  |
|            |             |                                        |  |  |  | T. VANGILDER              |            | JUNE 07, 2010                              |  |  |  |                         |  |             |  |  |
| 0          | 06/16/2010  | PHASE 1                                |  |  |  |                           |            |                                            |  |  |  |                         |  |             |  |  |
| <b>No.</b> | <b>Date</b> | <b>Revisions &amp; Record of Issue</b> |  |  |  | <b>Dwn</b>                | <b>Chk</b> | <b>Appd</b>                                |  |  |  |                         |  |             |  |  |

**E.W. Brown**  
**AQC Technology Options**

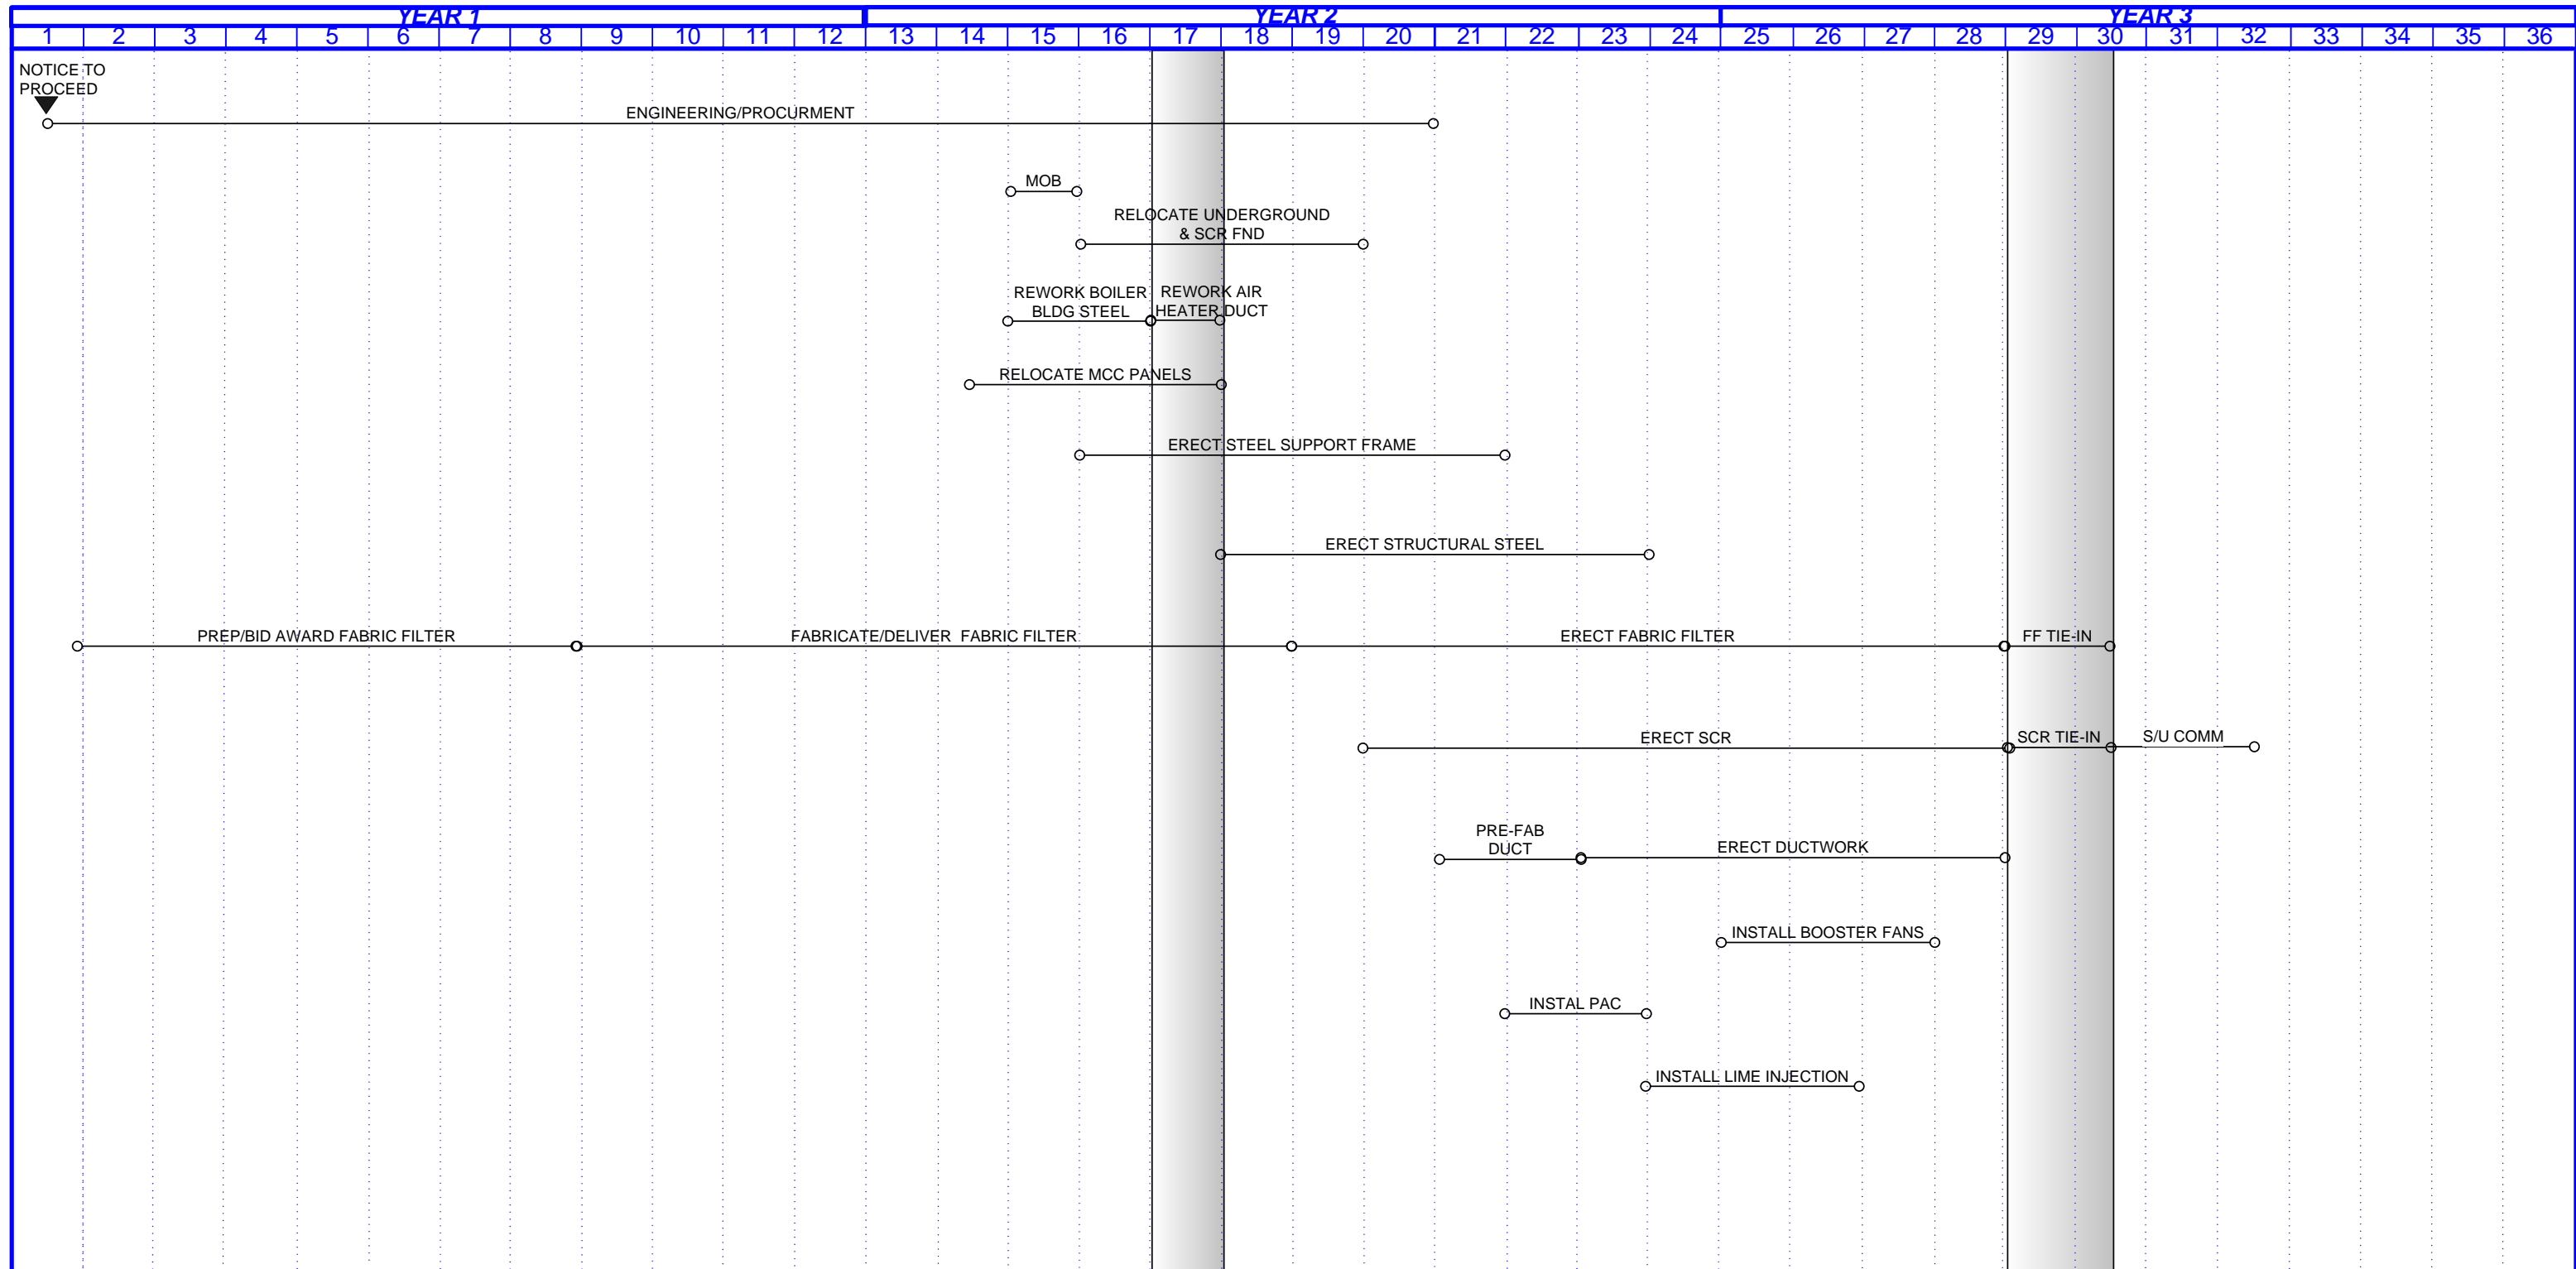

S:\CES Projects\167987 E.ON AOC\Brown Level 1\EW  
 BROWN level 1 visio schedule UNIT 1 Option 2.VSD  
 7/1/2010 3:21:18 PM

|            |             
|------------|-------------|----------------------------------------|--|--|--|---------------------------|------------|-------------|-----------------------------------------------------------------|--|--|--------------------|--|--|------------------------|--|--|------|--|--|--|--|--|--|--|--|--|--|--|--|--|--|--|--|--|
|            |             |                                        |  |  |  | <b>BLACK &amp; VEATCH</b> |            |             | <b>E.W. BROWN UNIT 1<br/>OPTION 2 - SCR &amp; FABRIC FILTER</b> |  |  |                    |  |  | Drawing Number - REV 0 |  |  |      |  |  |  |  |  |  |  |  |  |  |  |  |  |  |  |  |  |
|            |             |                                        |  |  |  | Engineer                  |            |             | Drawn                                                           |  |  |                    |  |  | Code                   |  |  | Area |  |  |  |  |  |  |  |  |  |  |  |  |  |  |  |  |  |
|            |             |                                        |  |  |  | Checked                   |            |             | Date                                                            |  |  
|            |             |                                        |  |  |  | T. VANGILDER              |            |             | JUNE 07, 2010                                                   |  |  
|            |             |                                        |  |  |  | <b>LEVEL 1 SCHEDULE</b>   |            |             |                                                                 |  |  | <b>Page 1 of 1</b> |  |  |                        |  |  |      |  |  |  |  |  |  |  |  |  |  |  |  |  |  |  |  |  |
| 0          | 06/16/2010  | PHASE 1                                |  |  
| <b>No.</b> | <b>Date</b> | <b>Revisions &amp; Record of Issue</b> |  |  |  | <b>Dwn</b>                | <b>Chk</b> | <b>Appd</b> |                                                                 |  

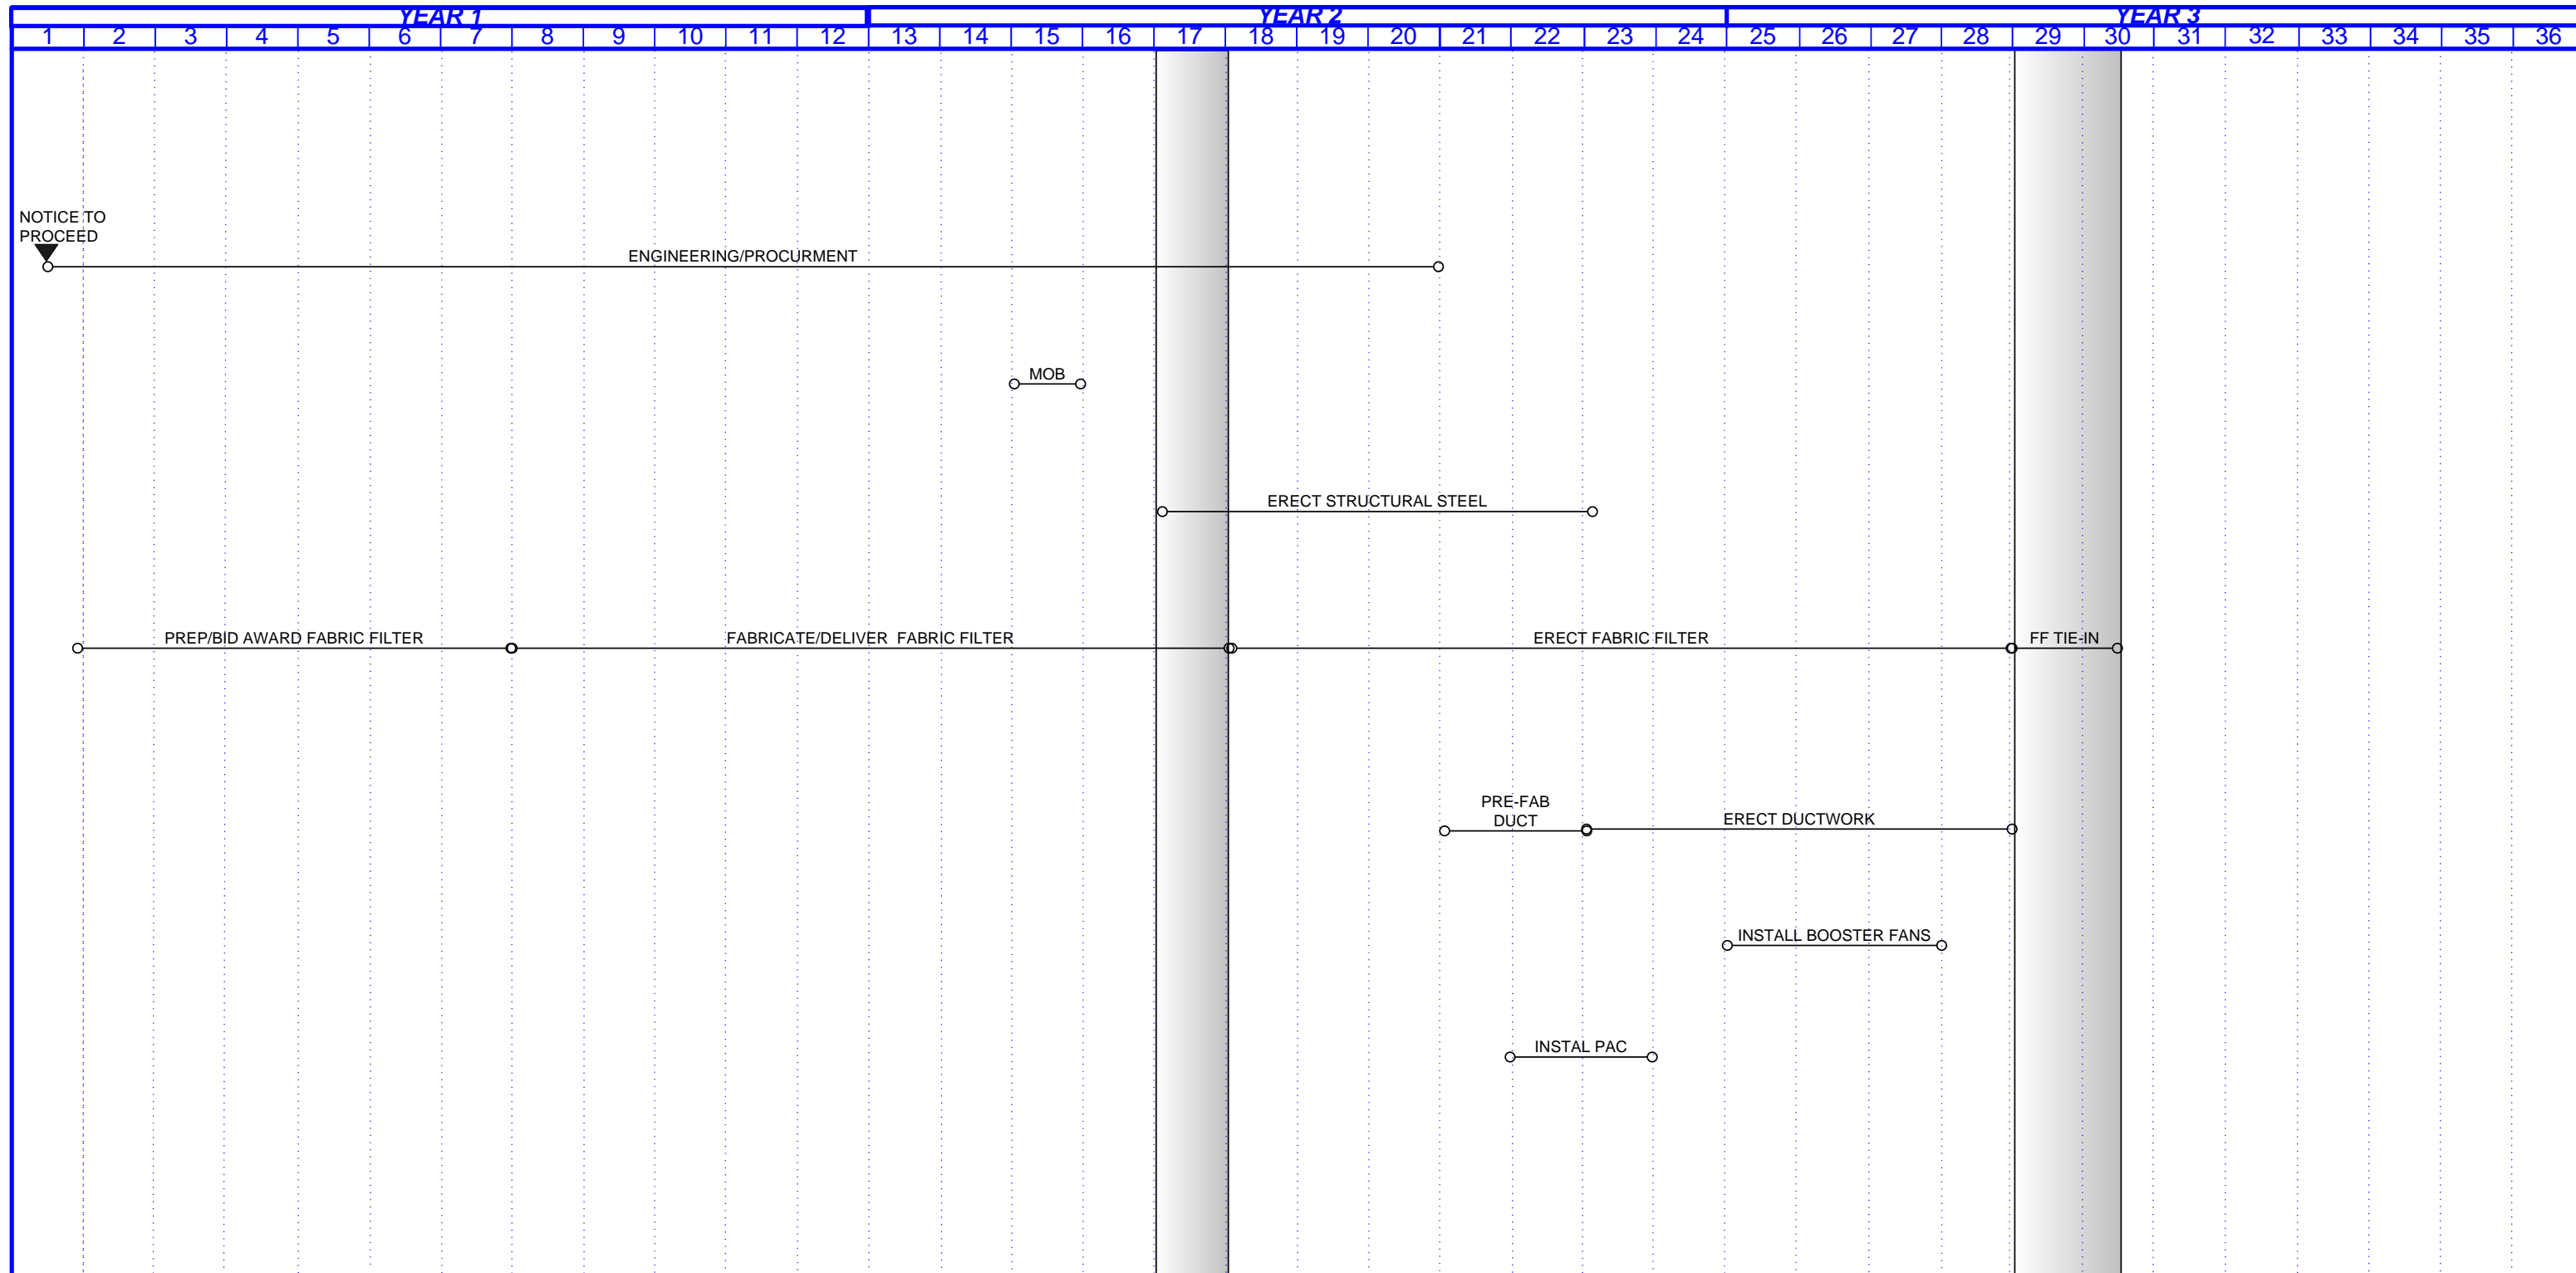

S:\CES Projects\167987 E.ON AOC\Brown Level 1\EW BROWN level 1 visio schedule UNIT 1 Option 3.VSD 7/8/2010 2:27:28 PM

| No. | Date       | Revisions & Record of Issue | Dwn | Chk | Appd |
|-----|------------|-----------------------------|-----|-----|------|
| 0   | 06/16/2010 | PHASE 1                     |     |     |      |


|                           |               |
|---------------------------|---------------|
| <b>BLACK &amp; VEATCH</b> |               |
| <b>Engineer</b>           | <b>Drawn</b>  |
|                           | S. CARUTHERS  |
| <b>Checked</b>            | <b>Date</b>   |
| T. VANGILDER              | JUNE 07, 2010 |

|                                                              |
|--------------------------------------------------------------|
| <b>E.W. BROWN UNIT 1</b>                                     |
| <b>OPTION 3 - FABRIC FILTER FOR COMBINED UNITS 1 &amp; 2</b> |
| <b>LEVEL 1 SCHEDULE</b>                                      |

|                        |      |
|------------------------|------|
| Drawing Number - REV 0 |      |
| Code                   | Area |
| Page 1 of 1            |      |




S:\CES Projects\CES - Projects\167987 E.ON ACC\Brown Level 1\NEW BROWN Level 1 visio schedule UNIT 2 Option 2.VSD 7/8/2010 2:27:12 PM

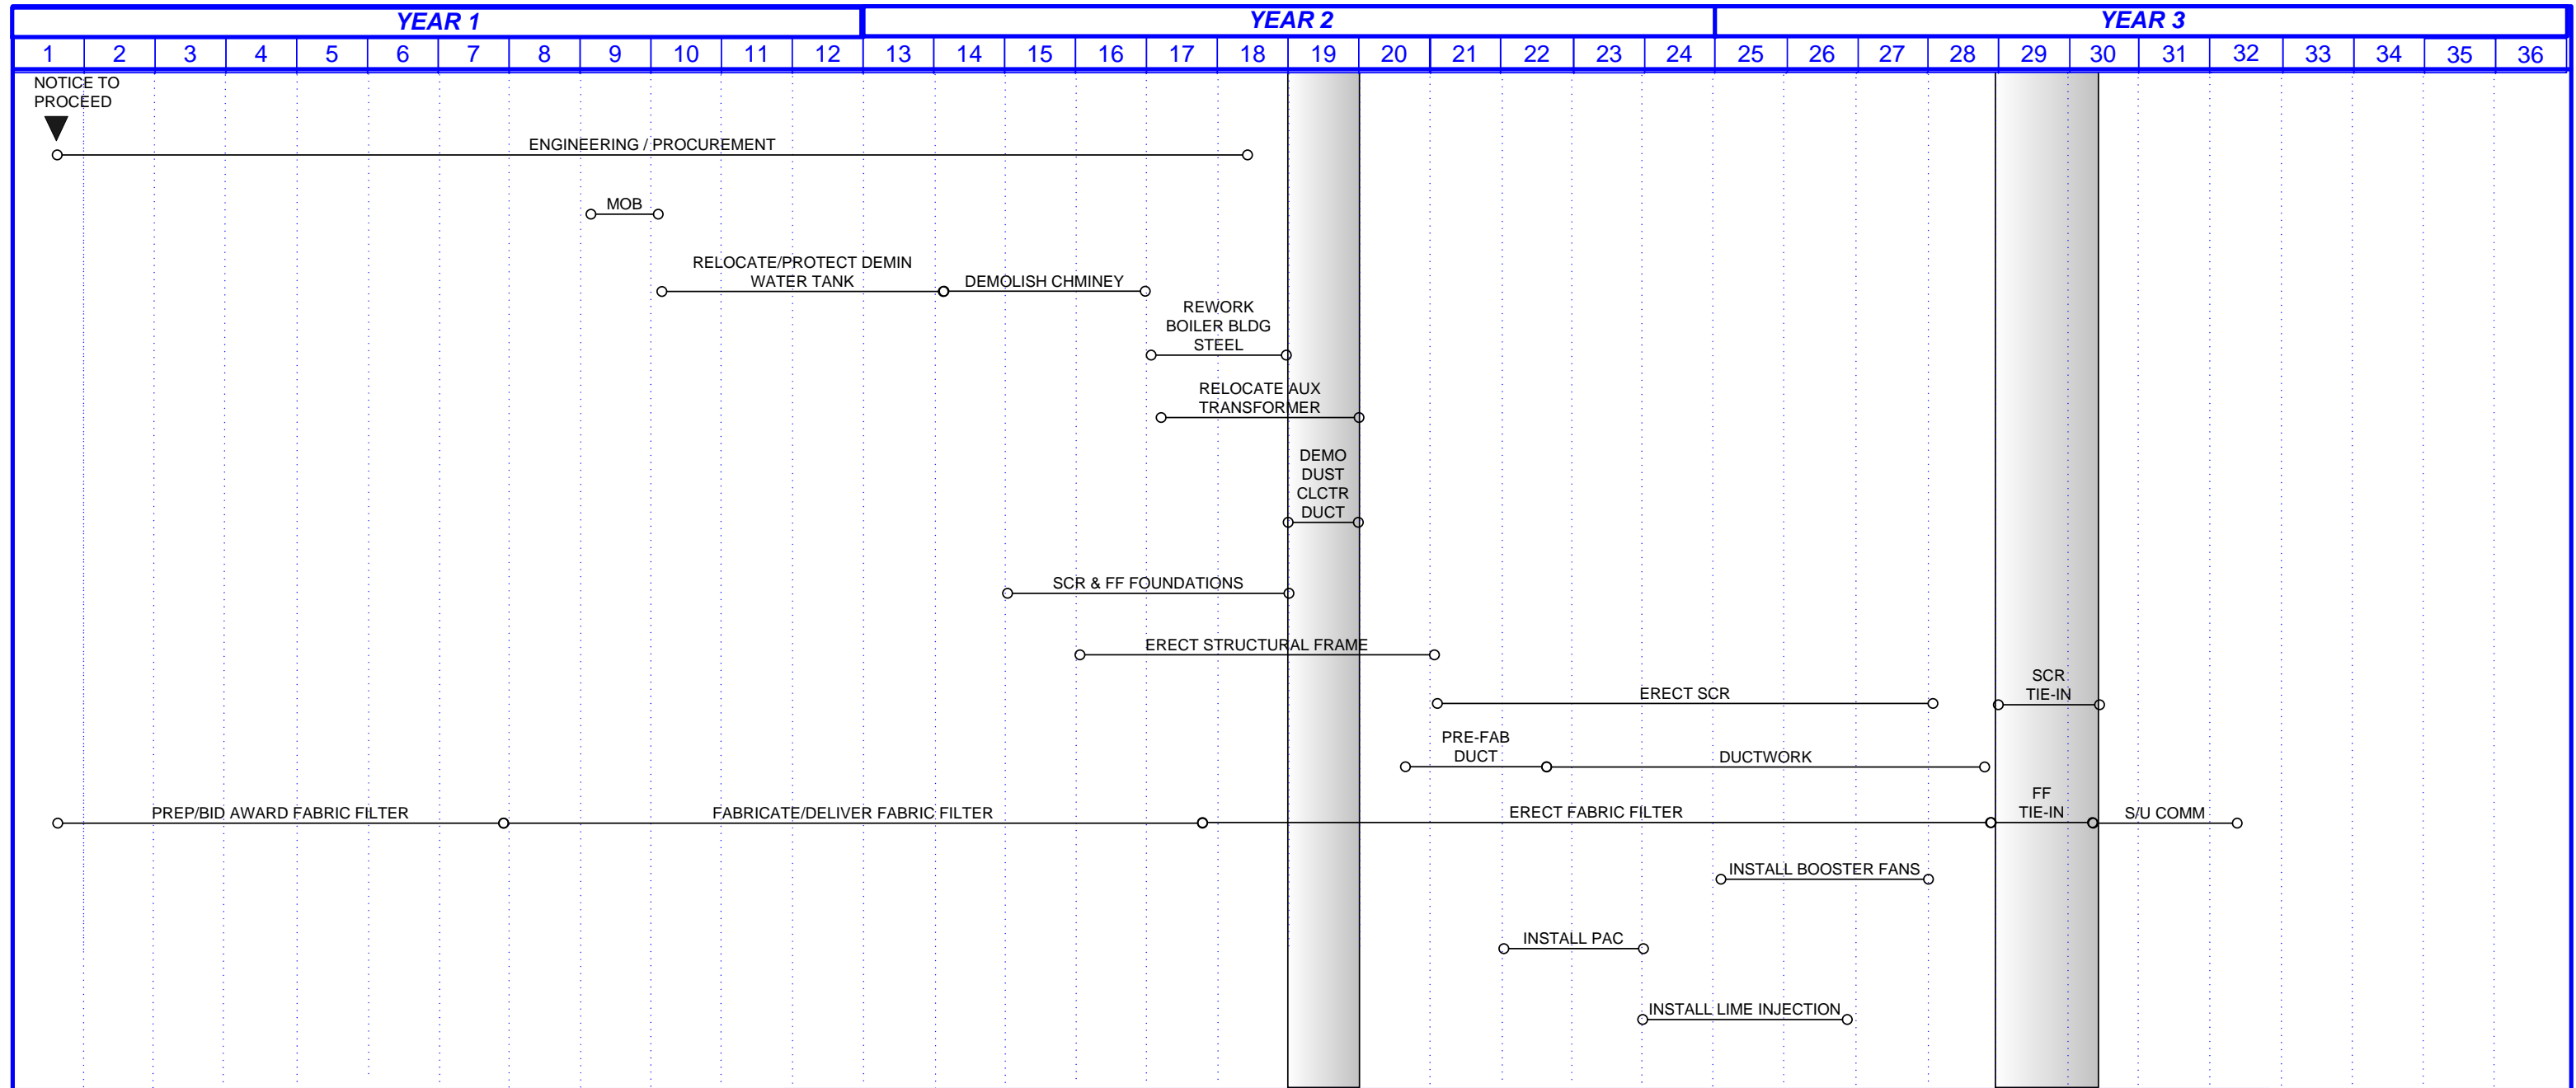


|     |            
|-----|------------|-----------------------------|--|--|--|---------------------------|-----|------|--|------------------------------------------------------------------------|--|--|--|--|--|--|--|--|--|--|--|--------------------|--|--|--|--|--|
|     |            |                             |  |  |  | <b>BLACK &amp; VEATCH</b> |     |      |  | <b>E.W. BROWN UNIT 2</b>                                               |  |  |  |  |  |  |  |  |  |  |  |                    |  |  |  |  |  |
|     |            |                             |  |  |  |                           |     |      |  | <b>OPTION 2 - SCR &amp; COMBINED FABRIC FILTER FOR UNITS 1 &amp; 2</b> |  |  |  |  |  |  |  |  |  |  |  | Code      Area     |  |  |  |  |  |
|     |            |                             |  |  |  |                           |     |      |  | <b>LEVEL 1 SCHEDULE</b>                                                |  |  |  |  |  |  |  |  |  |  |  | <b>Page 1 of 1</b> |  |  |  |  |  |
|     |            |                             |  |  |  | Engineer                  |     |      |  | Drawn                                                                  |  |  |  |  |  |  |  |  |  |  |  |                    |  |  |  |  |  |
|     |            |                             |  |  |  |                           |     |      |  | S. CARUTHERS                                                           |  |  |  |  |  |  |  |  |  |  |  |                    |  |  |  |  |  |
|     |            |                             |  |  |  | Checked                   |     |      |  | Date                                                                   |  |  |  |  |  |  |  |  |  |  |  |                    |  |  |  |  |  |
|     |            |                             |  |  |  | T. VANGILDER              |     |      |  | JUNE 07, 2010                                                          |  |  |  |  |  |  |  |  |  |  |  |                    |  |  |  |  |  |
| No. | Date       | Revisions & Record of Issue |  |  |  | Dwn                       | Chk | Appd |  |                                                                        |  |  |  |  |  |  |  |  |  |  |  |                    |  |  |  |  |  |
| 0   | 06/16/2010 | PHASE 1                     |  |  

**Ghent**

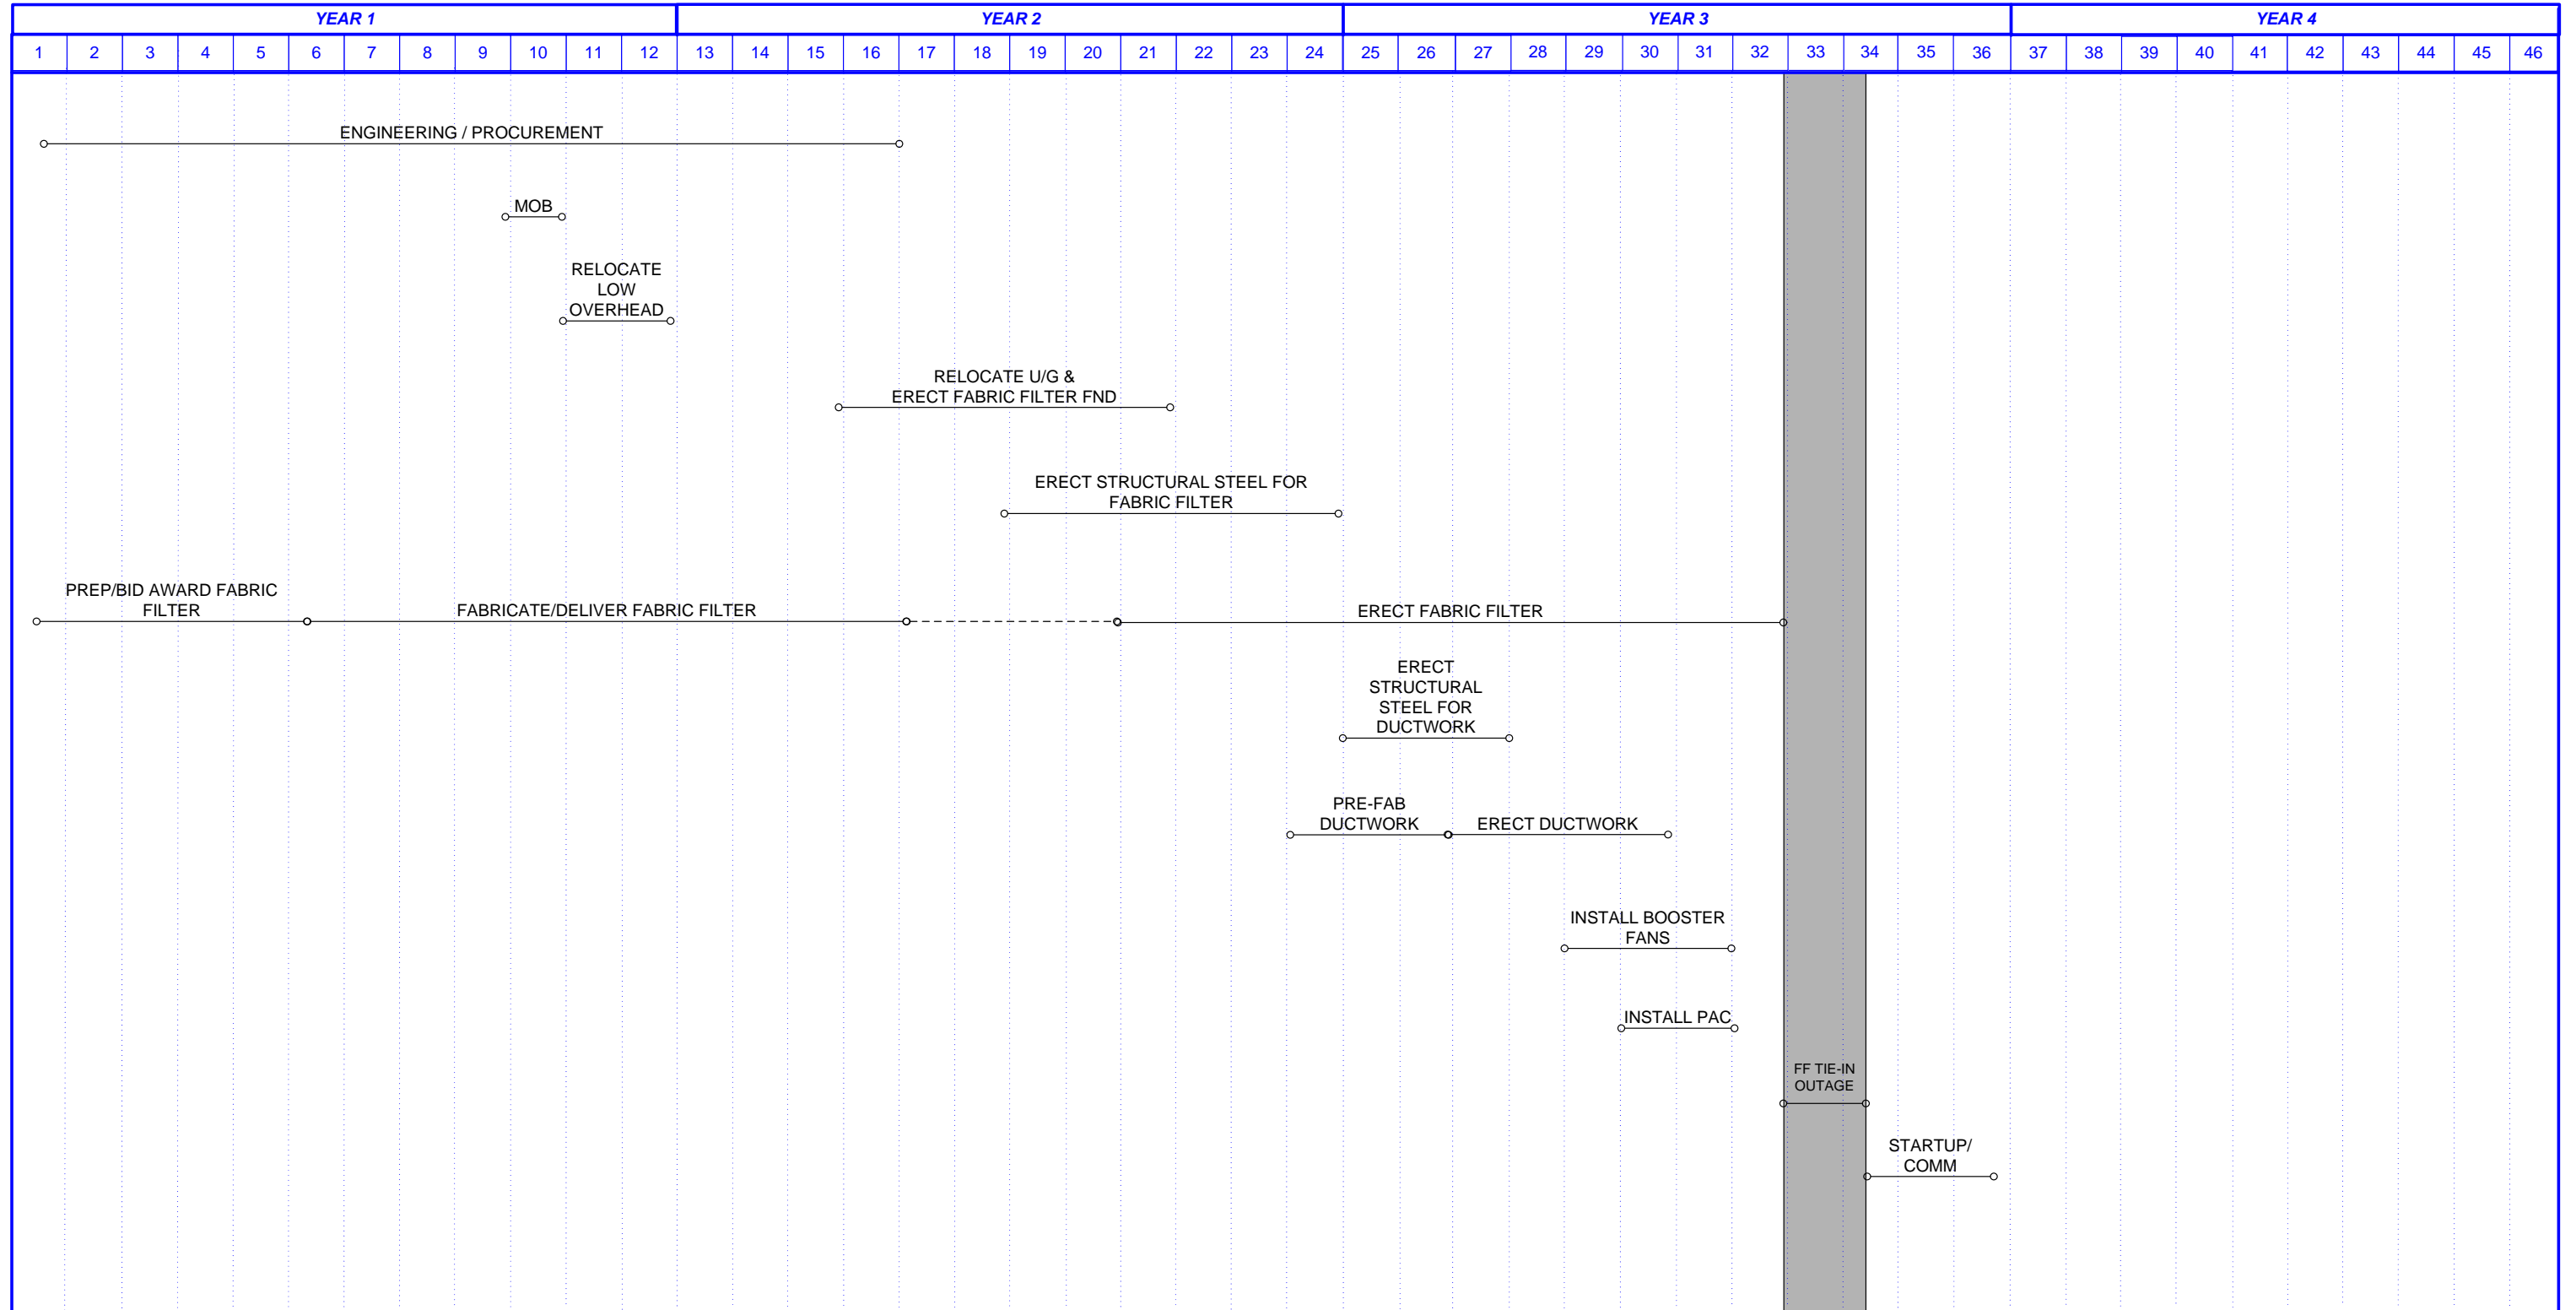

|     |      
|-----|------|-----------------------------|--|--|--|---------------------------|-----|---------------------------------------|--|--|--|--|--|-------------------------|--|--|--|--|--|-------------|--|--|--|--|--|--|
|     |      |                             |  |  |  | <b>BLACK &amp; VEATCH</b> |     | <b>GHENT UNIT 1<br/>FABRIC FILTER</b> |  |  |  |  |  | Drawing Number - REV 0  |  |  |  |  |  |             |  |  |  |  |  |  |
|     |      |                             |  |  |  | Engineer                  |     | Drawn                                 |  |  |  |  |  | Code                    |  |  |  |  |  | Area        |  |  |  |  |  |  |
|     |      |                             |  |  |  |                           |     | S. CARUTHERS                          |  |  |  |  |  |                         |  |  |  |  |  |             |  |  |  |  |  |  |
|     |      |                             |  |  |  | Checked                   |     | Date                                  |  |  |  |  |  | <b>LEVEL 1 SCHEDULE</b> |  |  |  |  |  |             |  |  |  |  |  |  |
|     |      |                             |  |  |  | T. VANGILDER              |     | JUNE 07, 2010                         |  |  |  |  |  |                         |  |  |  |  |  | Page 1 of 1 |  |  |  |  |  |  |
| No. | Date | Revisions & Record of Issue |  |  |  | Dwn                       | Chk | Appd                                  |  |  |  |  |  |                         |  |  |  |  |  |             |  |  |  |  |  |  |

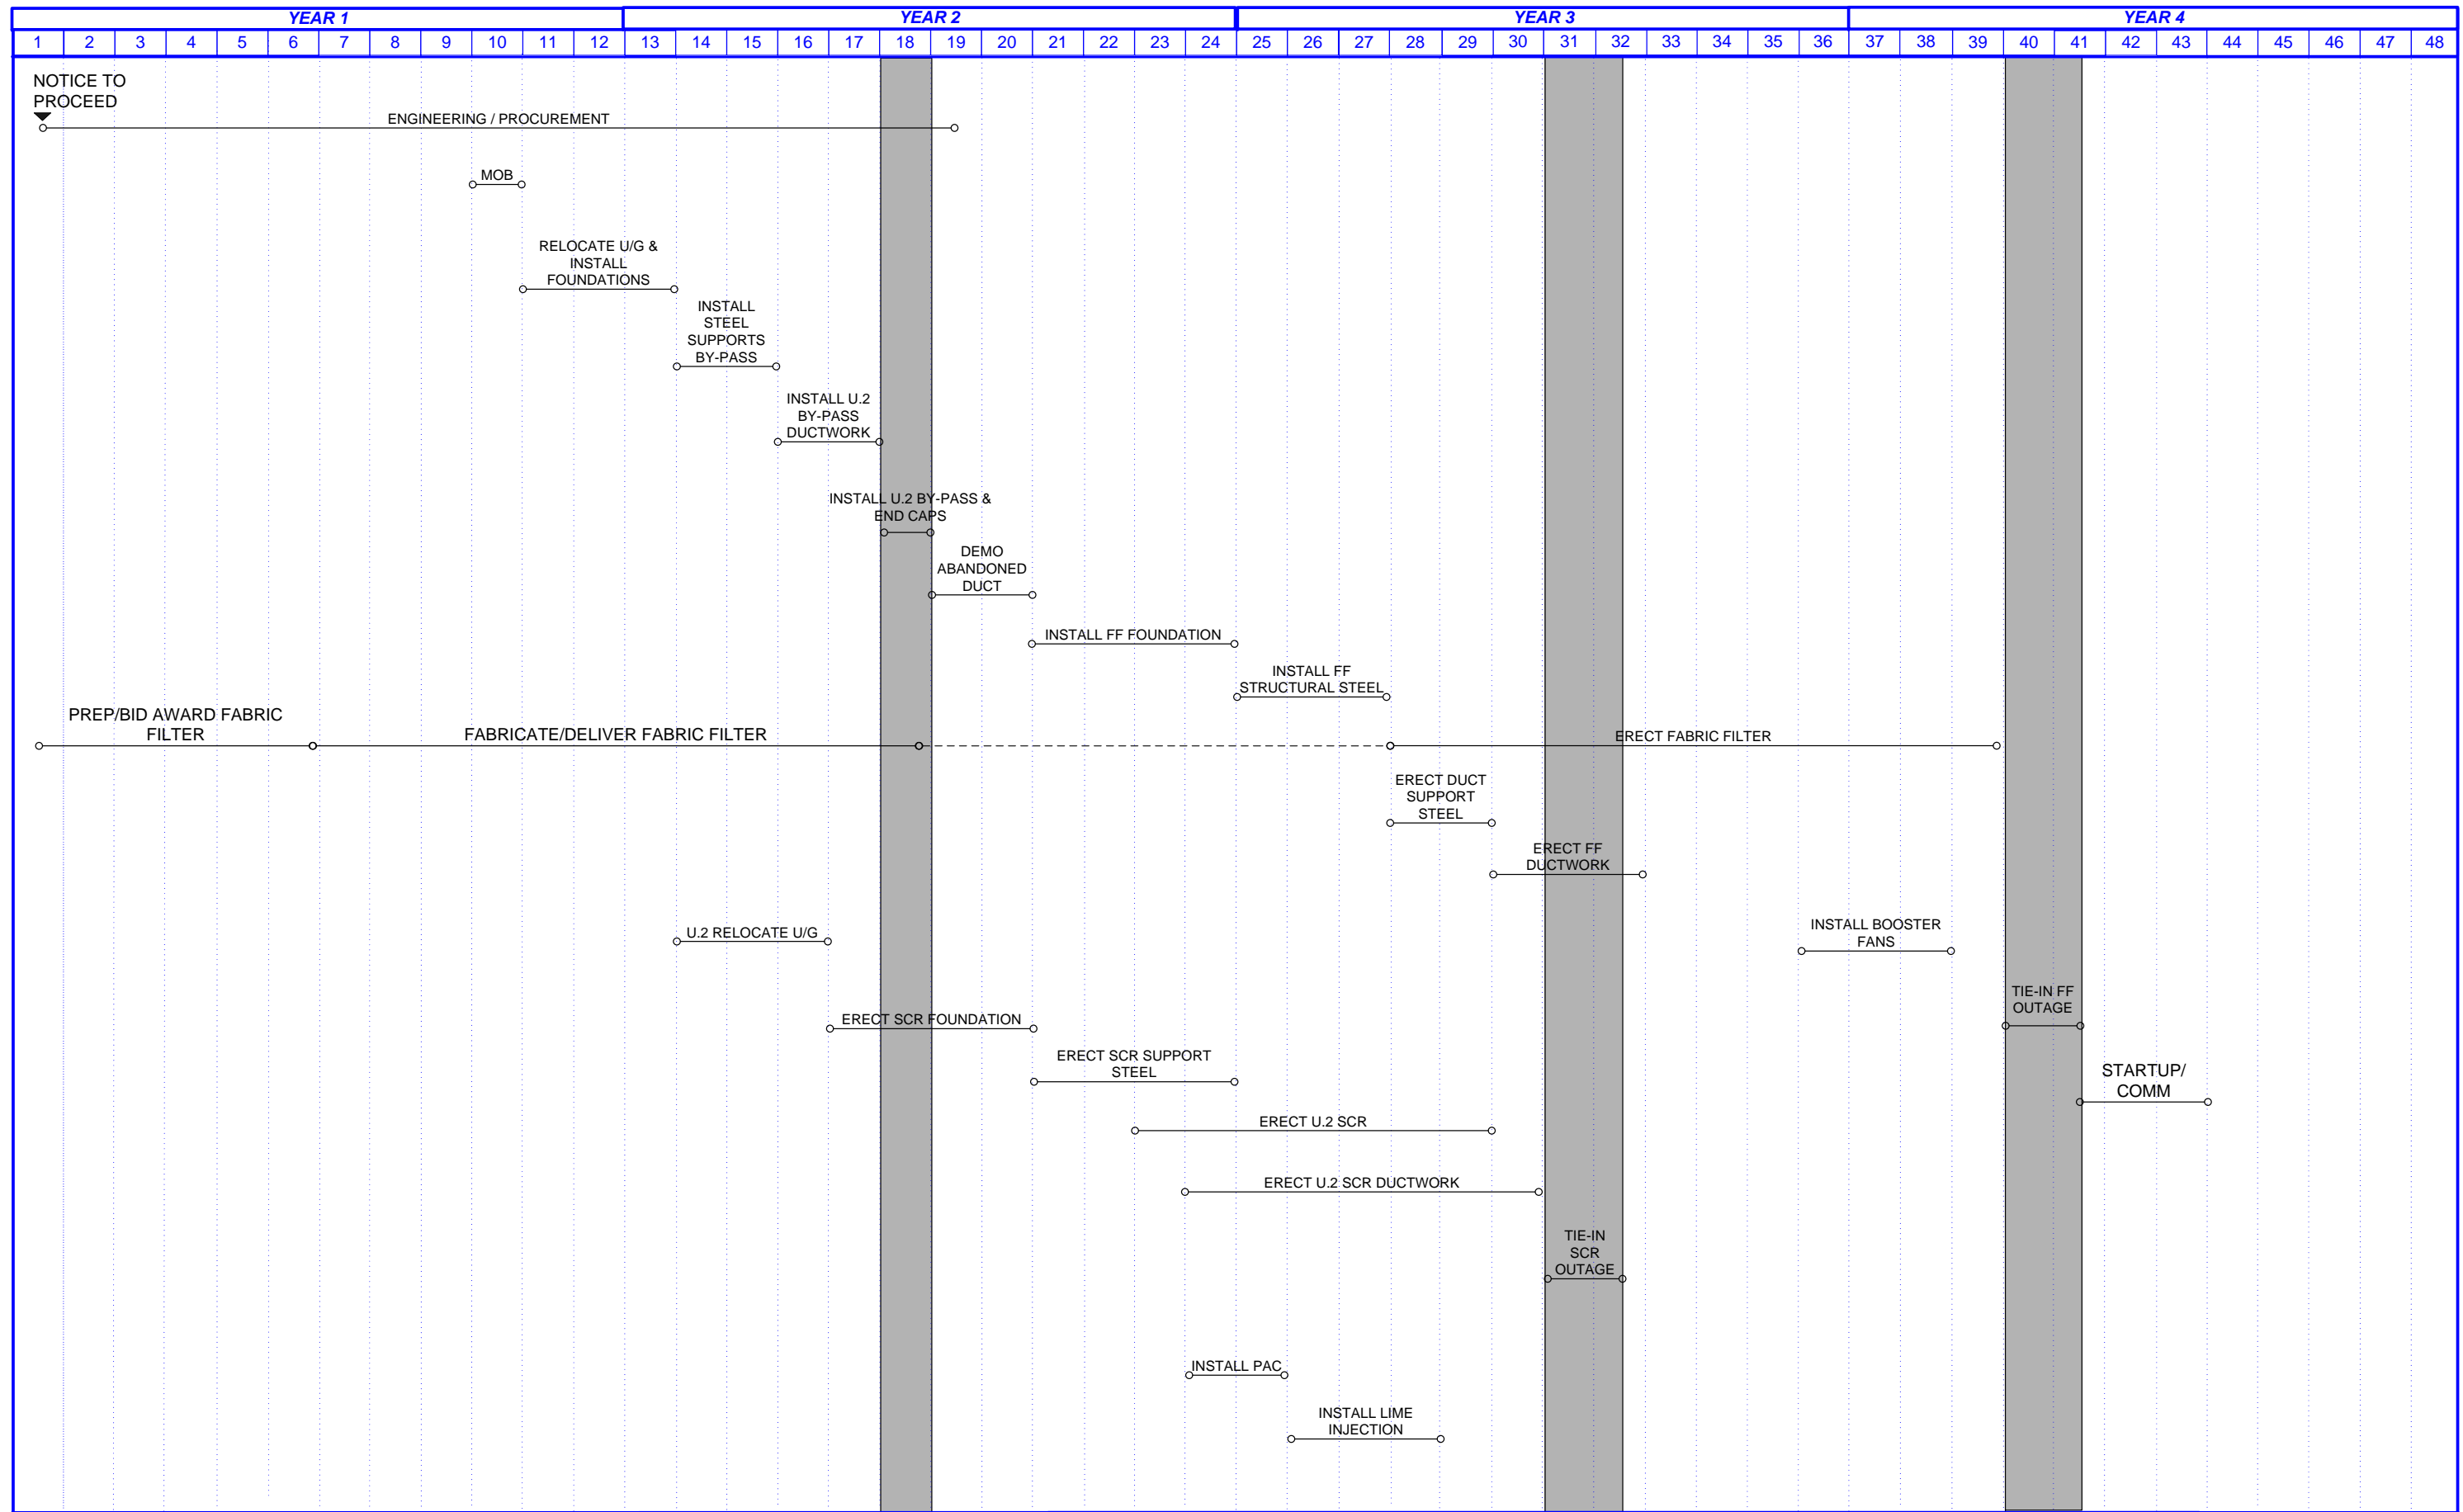


S:\CES Projects\GHEG\GHEG Unit 2 VSD\GHEG Unit 2 VSD.dwg

|     |            |                             |     |     |      |
|-----|------------|-----------------------------|-----|-----|------|
|     |            |                             |     |     |      |
| 0   | 06/16/2010 | PHASE 1                     |     |     |      |
| No. | Date       | Revisions & Record of Issue | Dwn | Chk | Appd |

|                           |               |
|---------------------------|---------------|
| <b>BLACK &amp; VEATCH</b> |               |
| Engineer                  | Drawn         |
|                           | S. CARUTHERS  |
| Checked                   | Date          |
| T. VANGILDER              | JUNE 07, 2010 |

|                                                 |
|-------------------------------------------------|
| <b>GHENT UNIT 2<br/>SCR &amp; FABRIC FILTER</b> |
| <b>LEVEL 1 SCHEDULE</b>                         |

|                        |      |
|------------------------|------|
| Drawing Number - REV 0 |      |
| Code                   | Area |
| Page 1 of 1            |      |

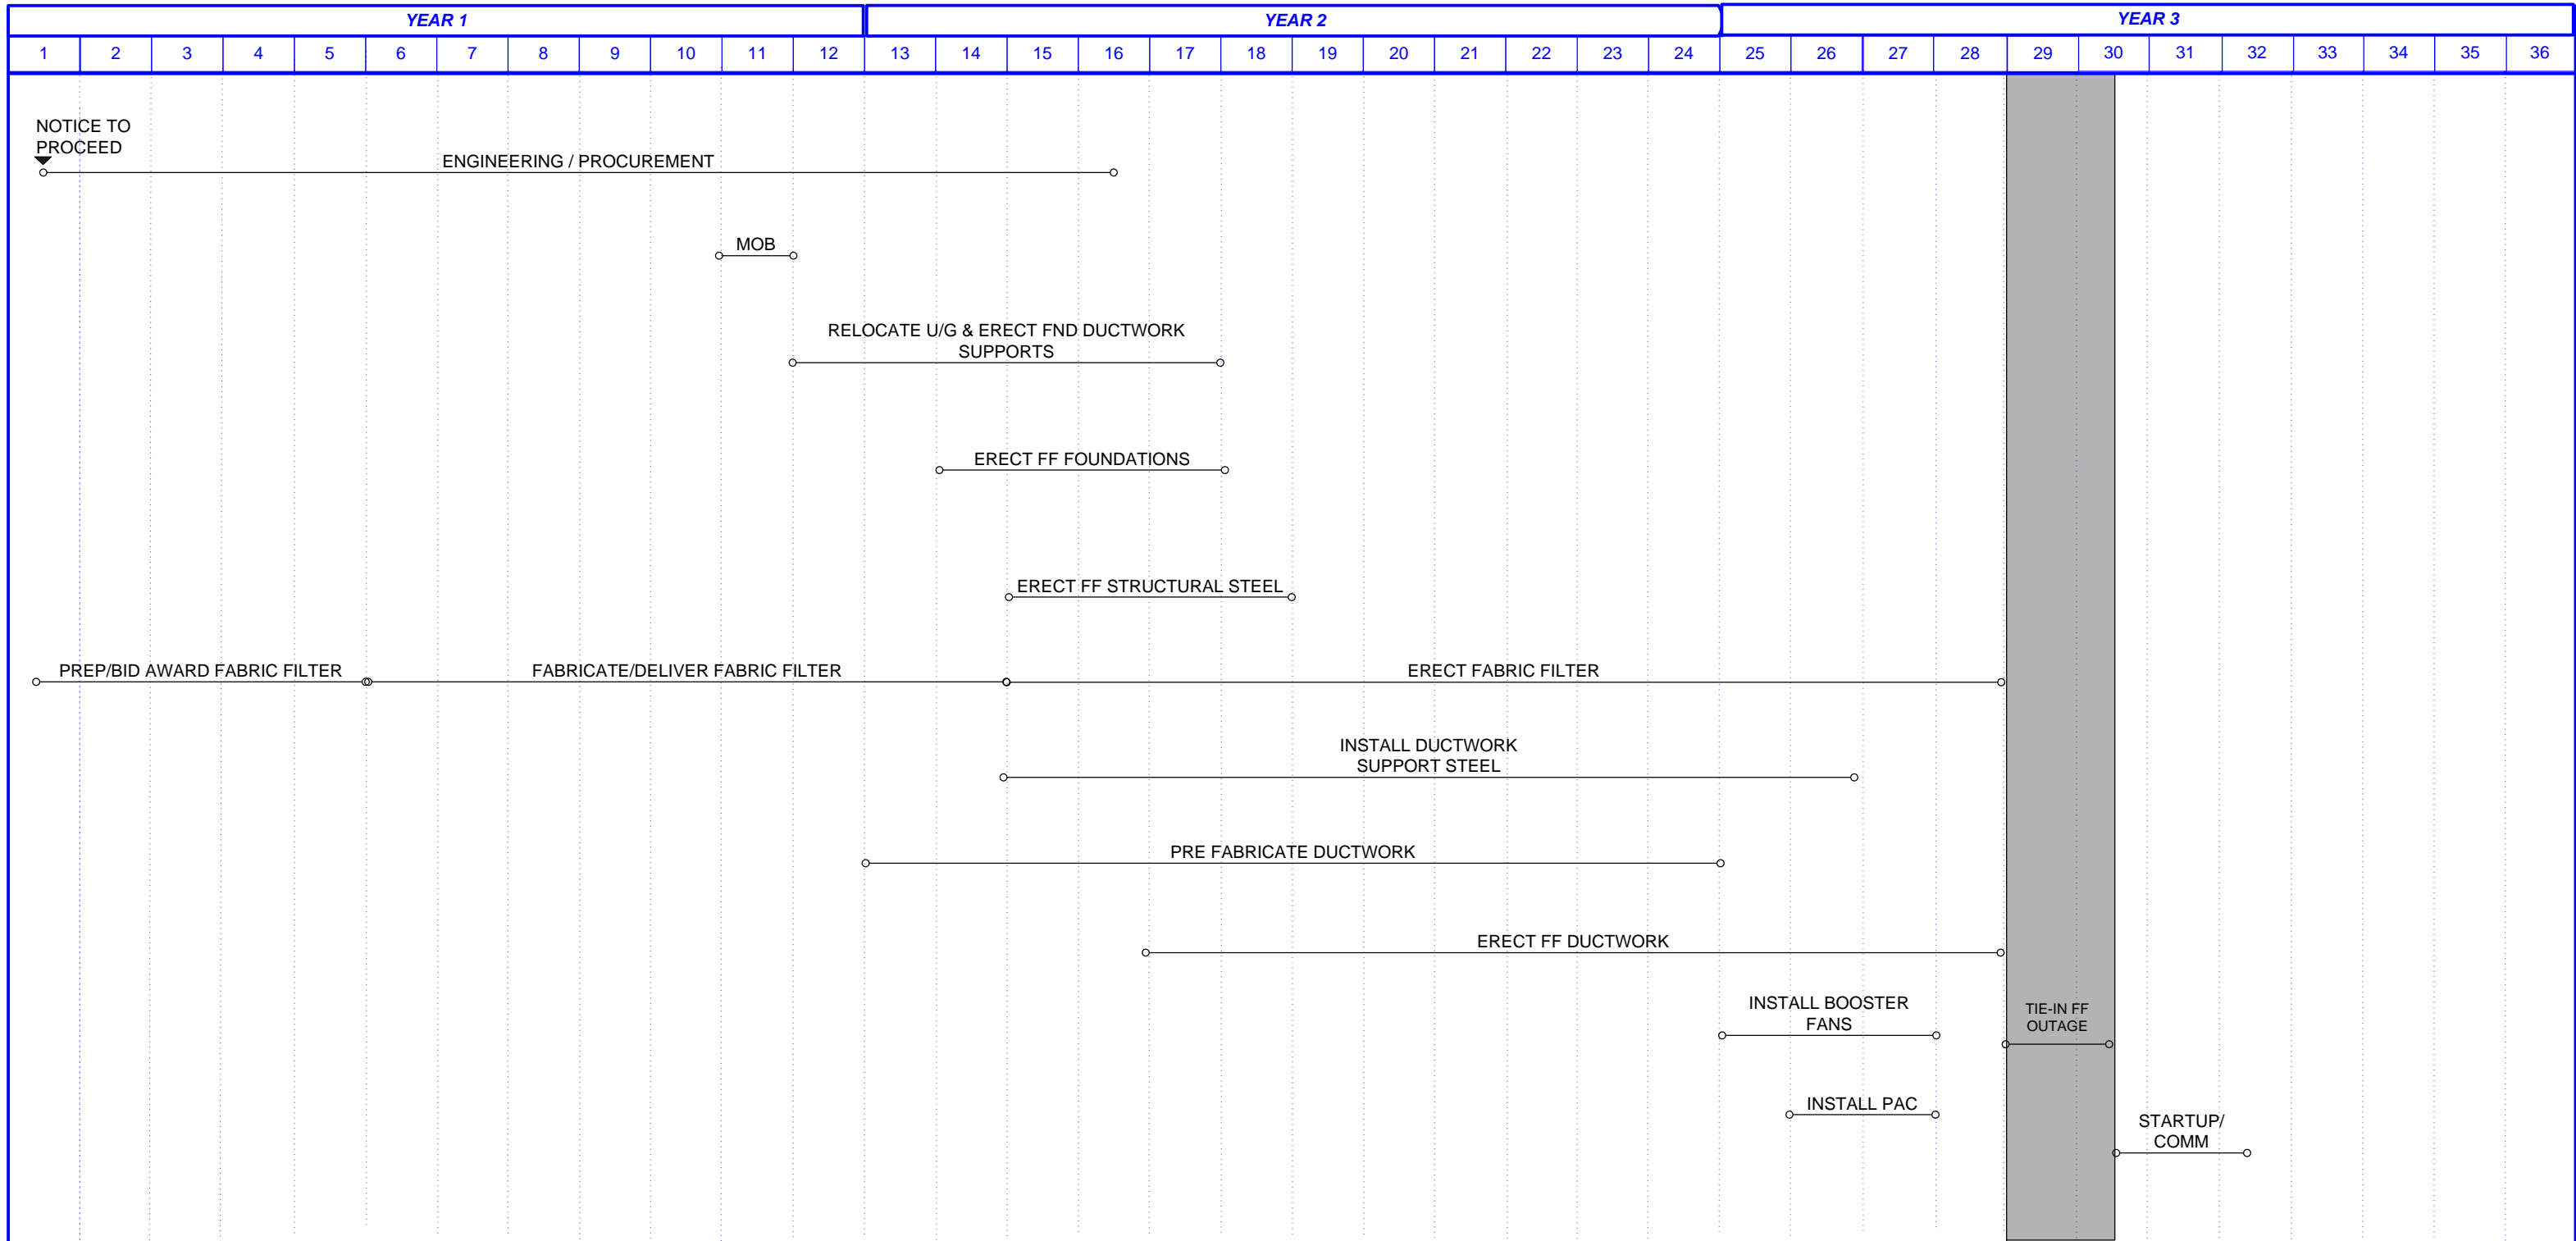

|     |            |                             |     |     |      |
|-----|------------|-----------------------------|-----|-----|------|
|     |            |                             |     |     |      |
|     |            |                             |     |     |      |
|     |            |                             |     |     |      |
| 0   | 06/16/2010 | PHASE 1                     |     |     |      |
| No. | Date       | Revisions & Record of Issue | Dwn | Chk | Appd |


|                           |               |
|---------------------------|---------------|
| <b>BLACK &amp; VEATCH</b> |               |
| Engineer                  | Drawn         |
|                           | S. CARUTHERS  |
| Checked                   | Date          |
| T. VANGILDER              | JUNE 07, 2010 |

|                                       |
|---------------------------------------|
| <b>GHENT UNIT 3<br/>FABRIC FILTER</b> |
| <b>LEVEL 1 SCHEDULE</b>               |


|                        |      |
|------------------------|------|
| Drawing Number - REV 0 |      |
| Code                   | Area |
| Page 1 of 1            |      |

S:\CES Projects\CES Projects\67987 E.ON\ACQ\GHENT Level 1 velo schedule UNIT 3.VSD

S:\CES Projects\CES Projects\167987 EON AOC\Ghent level 1 visio schedule UNIT 4.VSD  
7/1/2010 2:54:07 PM

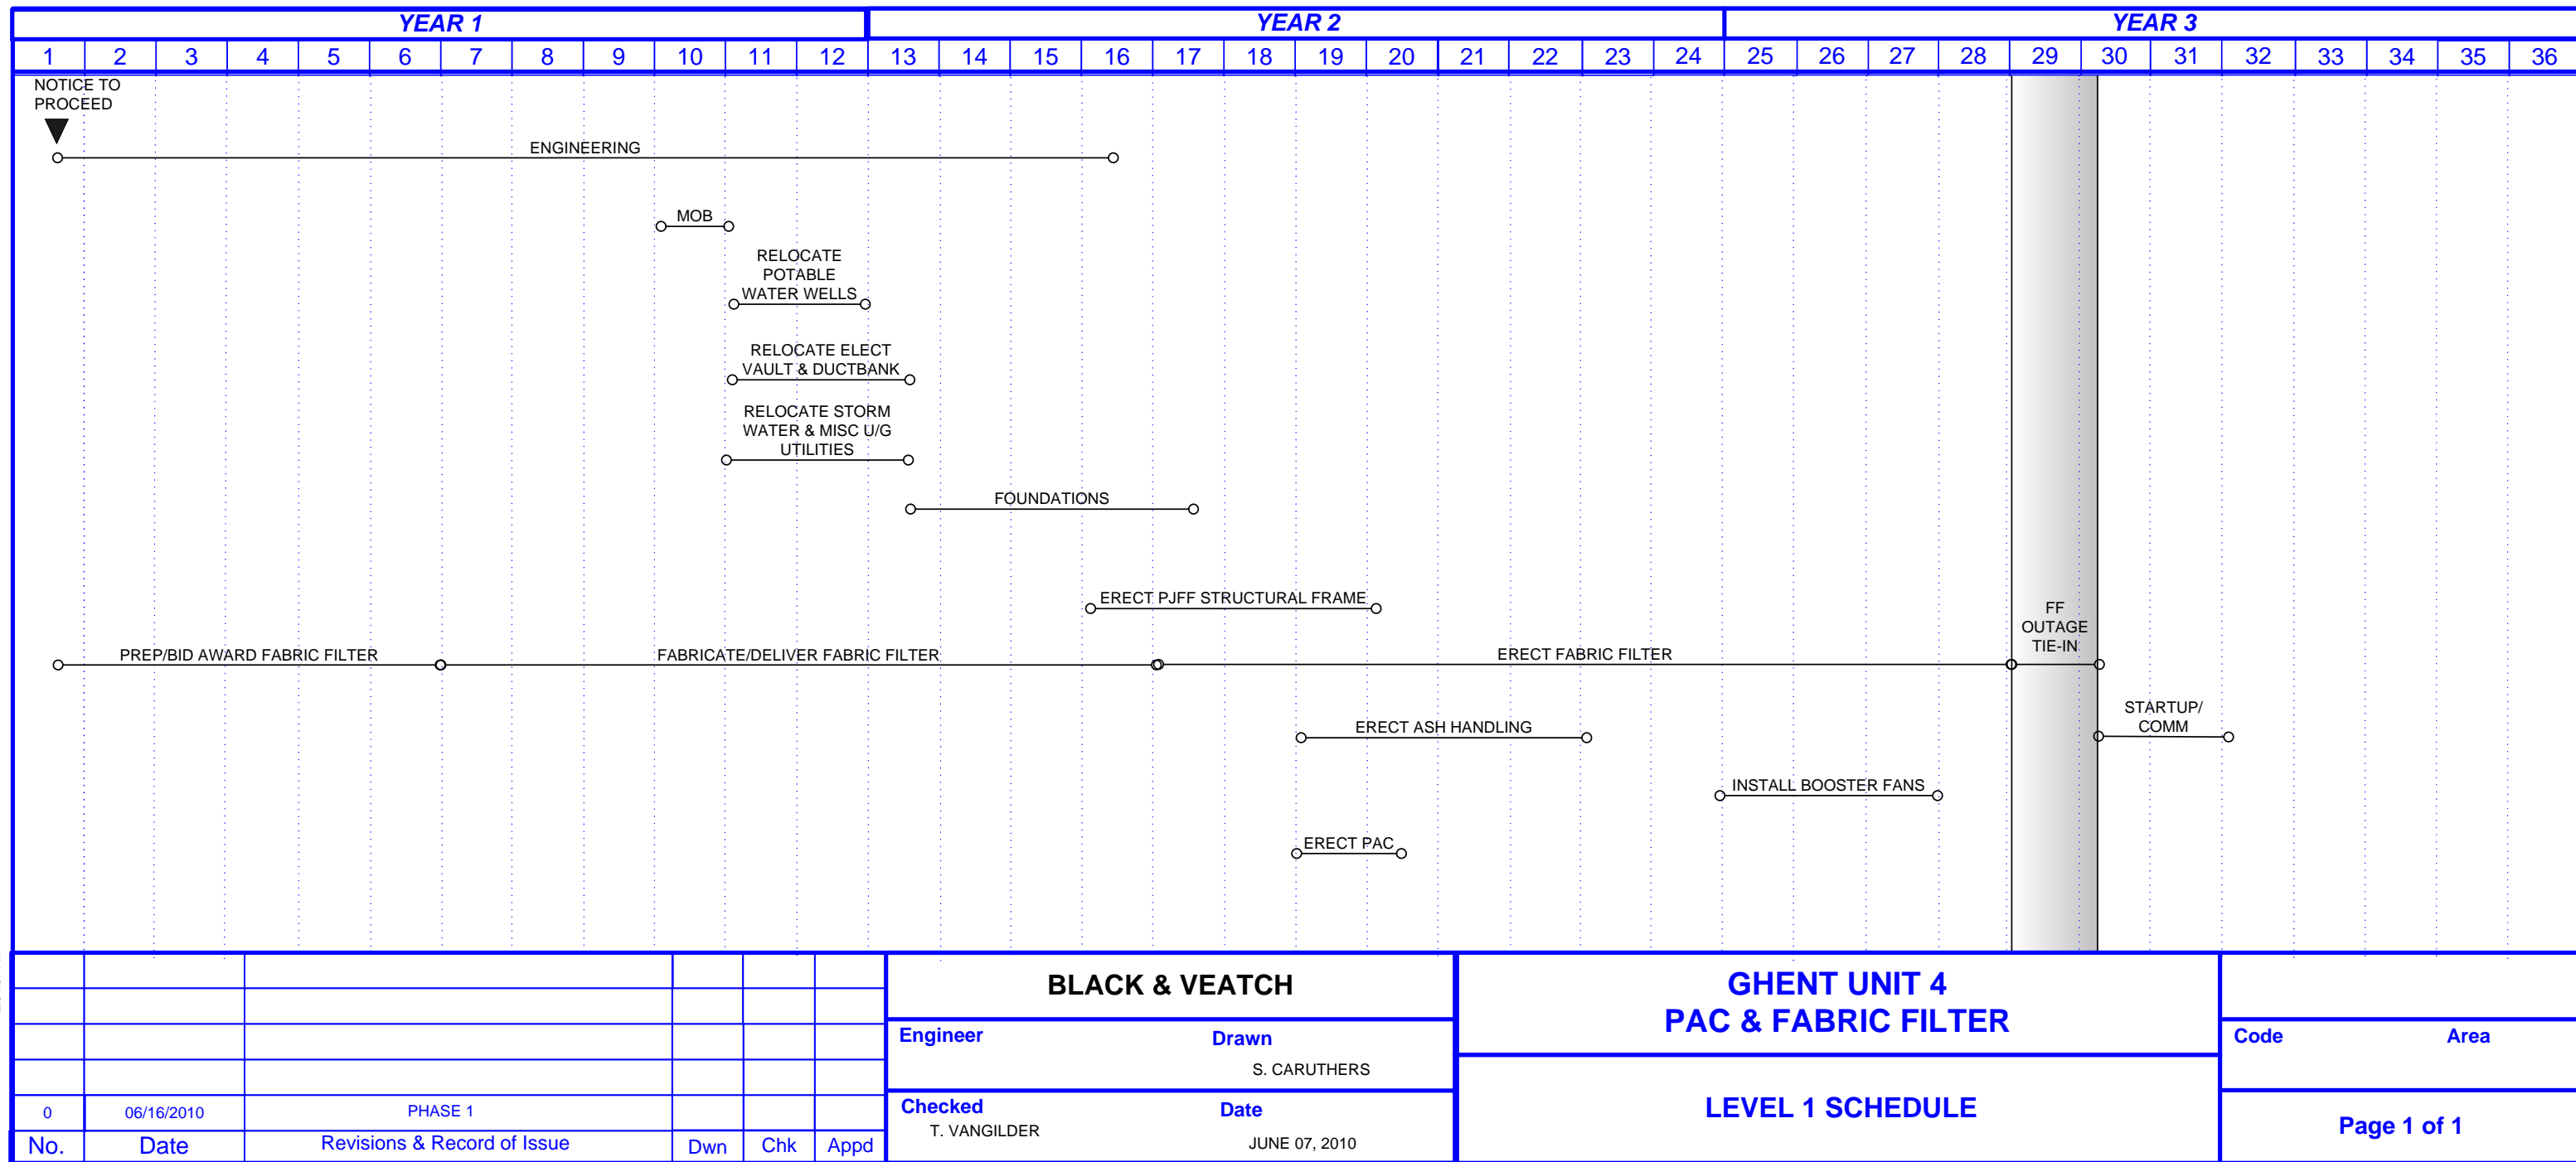


# **Cane Run**

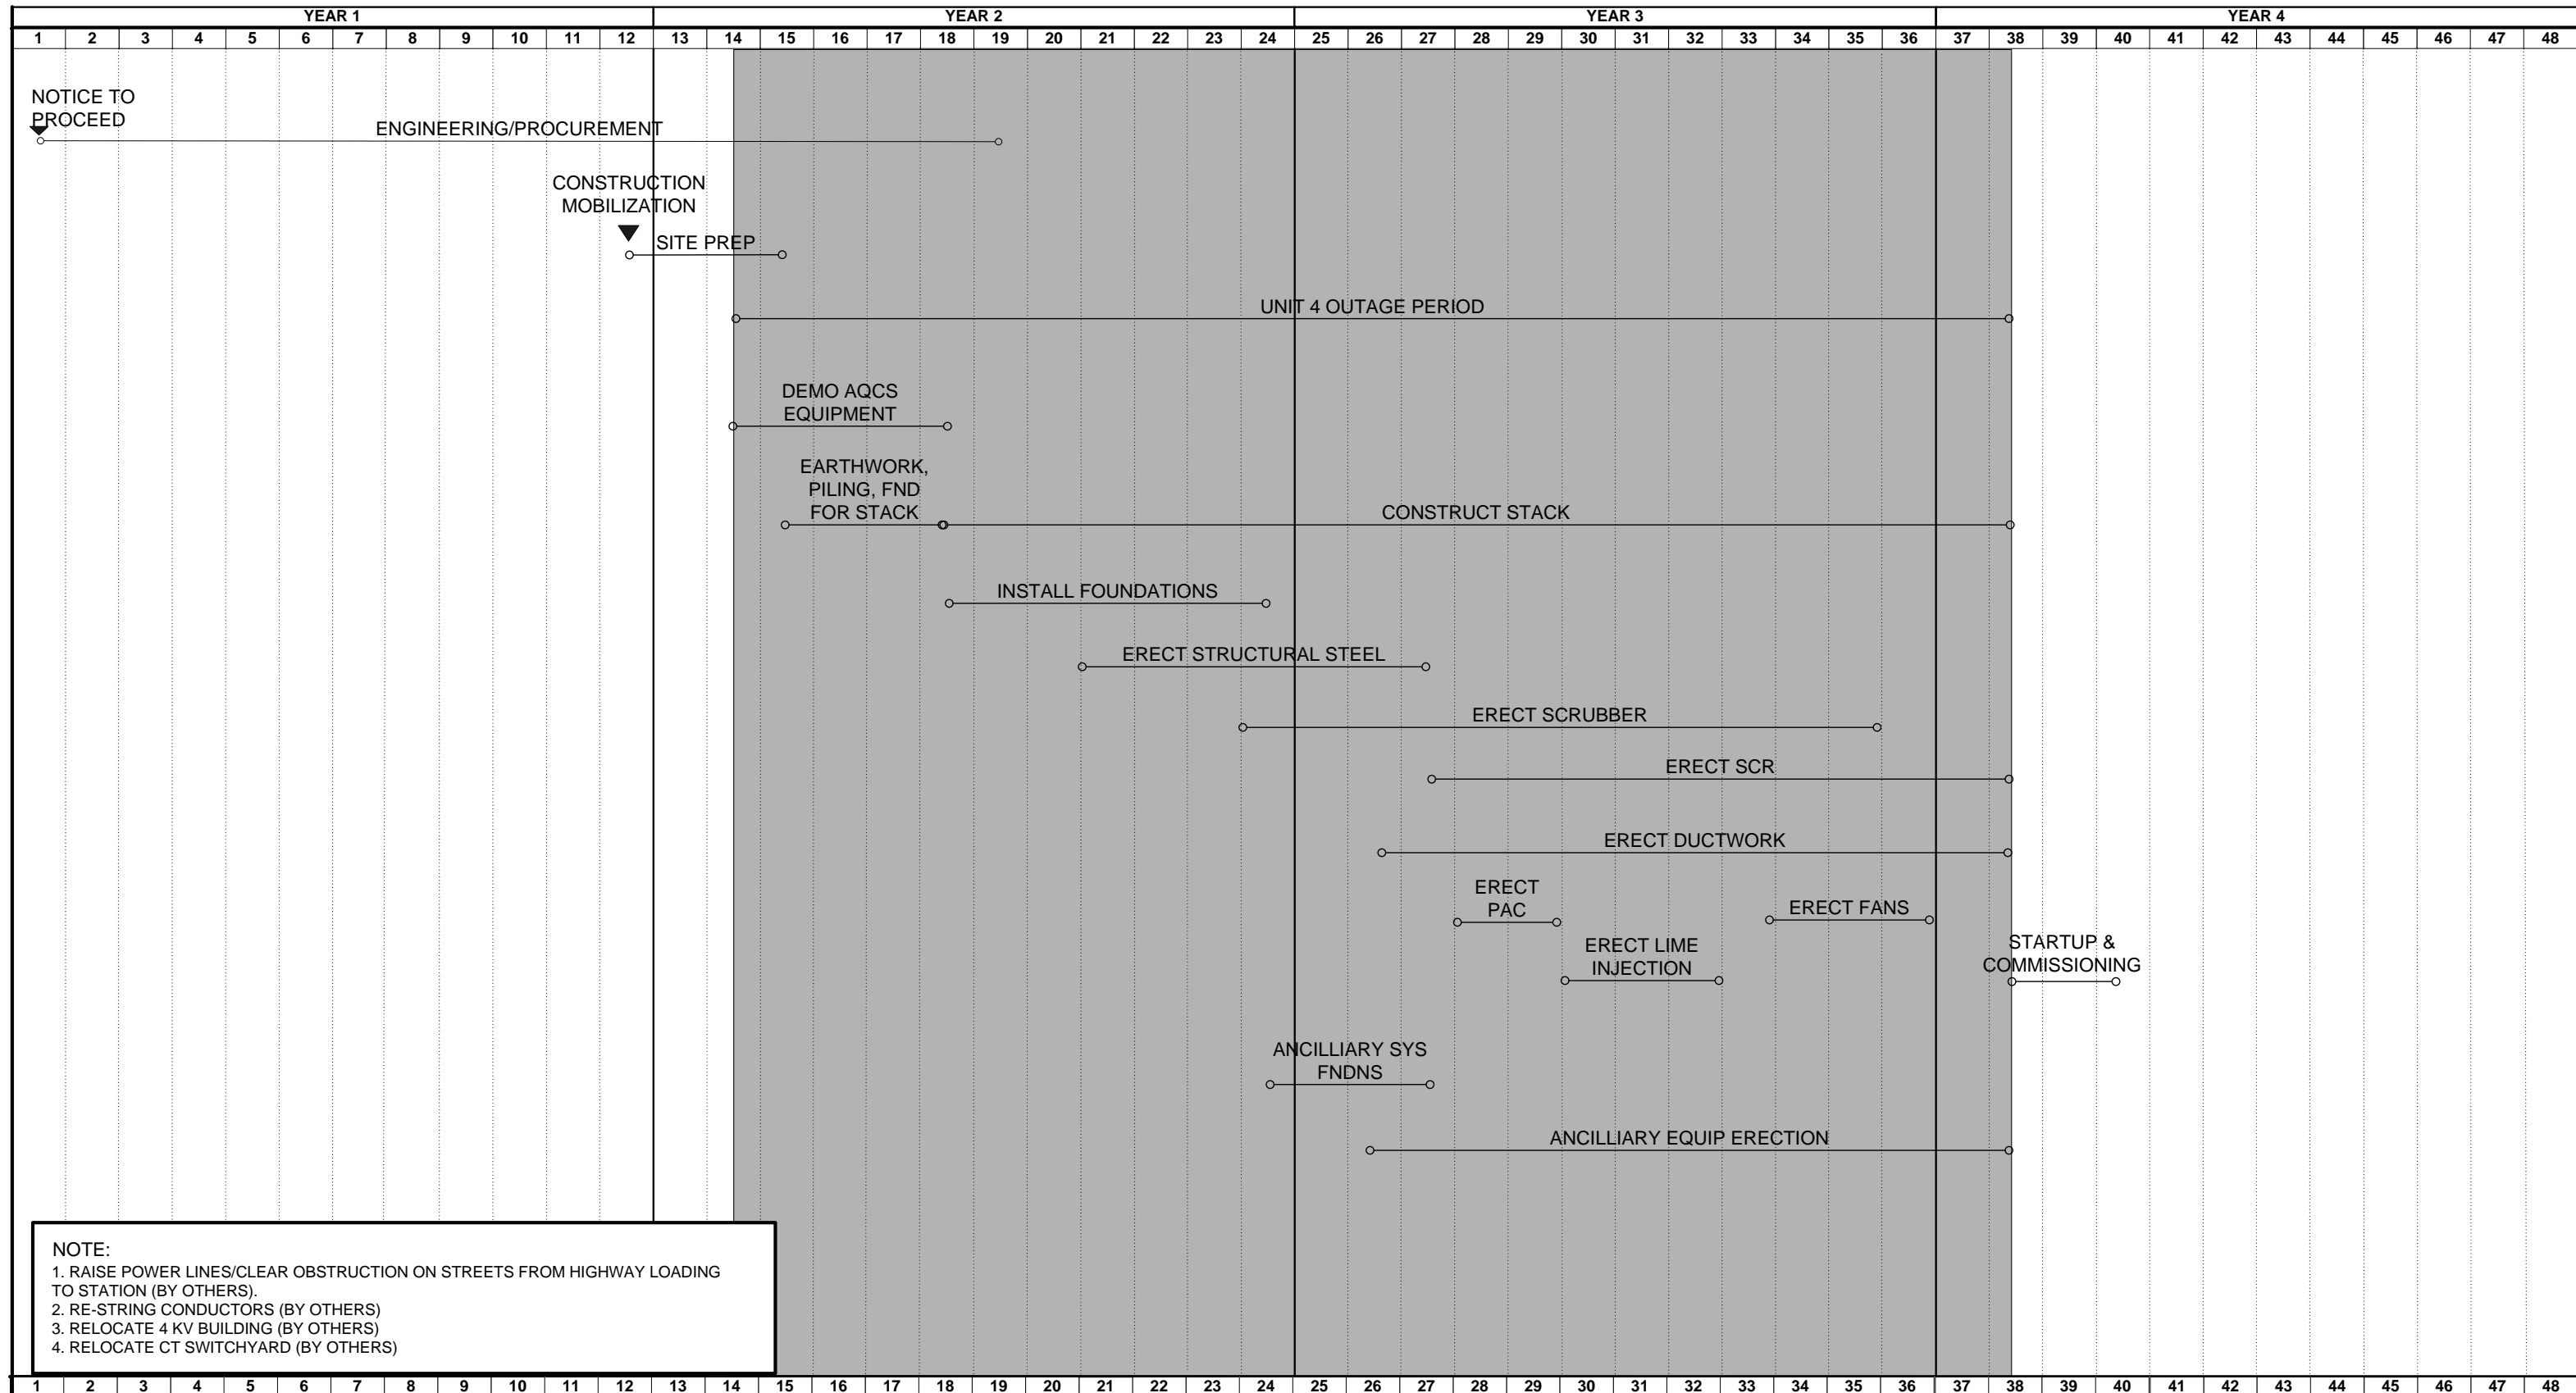

**NOTE:**  
 1. RAISE POWER LINES/CLEAR OBSTRUCTION ON STREETS FROM HIGHWAY LOADING TO STATION (BY OTHERS).  
 2. RE-STRING CONDUCTORS (BY OTHERS)  
 3. RELOCATE 4 KV BUILDING (BY OTHERS)  
 4. RELOCATE CT SWITCHYARD (BY OTHERS)

| |
|---|
| 1                                                                                       | 2 | 3 | 4 | 5 | 6 | 7 | 8 | 9 | 10 | 11 | 12 | 13                                    | 14 | 15 | 16 | 17 | 18 | 19 | 20 | 21 | 22 | 23 | 24 | 25                                                     | 26 | 27 | 28 | 29 | 30 | 31 | 32 | 33 | 34 | 35 | 36 | 37                              | 38 | 39 | 40 | 41   | 42 | 43 | 44 | 45 | 46 | 47 | 48 |             |  |  |  |
|                                                                                         |   |   |   |   |   |   |   |   |    |    |    | <b>BLACK &amp; VEATCH CORPORATION</b> |    |    |    |    |    |    |    |    |    |    |    | <b>CANE RUN UNIT 4<br/>         SCR &amp; SCRUBBER</b> |    |    |    |    |    |    |    |    |    |    |    | DRAWING NUMBER REV 0            |    |    |    |      |    |    |    |    |    |    |    |             |  |  |  |
|                                                                                         |   |   |   |   |   |   |   |   |    |    |    | ENGINEER                              |    |    |    |    |    |    |    |    |    |    |    | DRAWN S. CARUTHERS                                     |    |    |    |    |    |    |    |    |    |    |    | CODE                            |    |    |    | AREA |    |    |    |    |    |    |    |             |  |  |  |
|                                                                                         |   |   |   |   |   |   |   |   |    |    |    | CHECKED                               |    |    |    |    |    |    |    |    |    |    |    | DATE 06/03/2010                                        |    |    |    |    |    |    |    |    |    |    |    | <b>LEVEL 1 SUMMARY SCHEDULE</b> |    |    |    |      |    |    |    |    |    |    |    | PAGE 1 OF 1 |  |  |  |
| FILE NAME:<br>0 6/16/10 PHASE 1<br>NO. DATE REVISIONS & RECORD OF ISSUE DWN CHK APP FLM | |



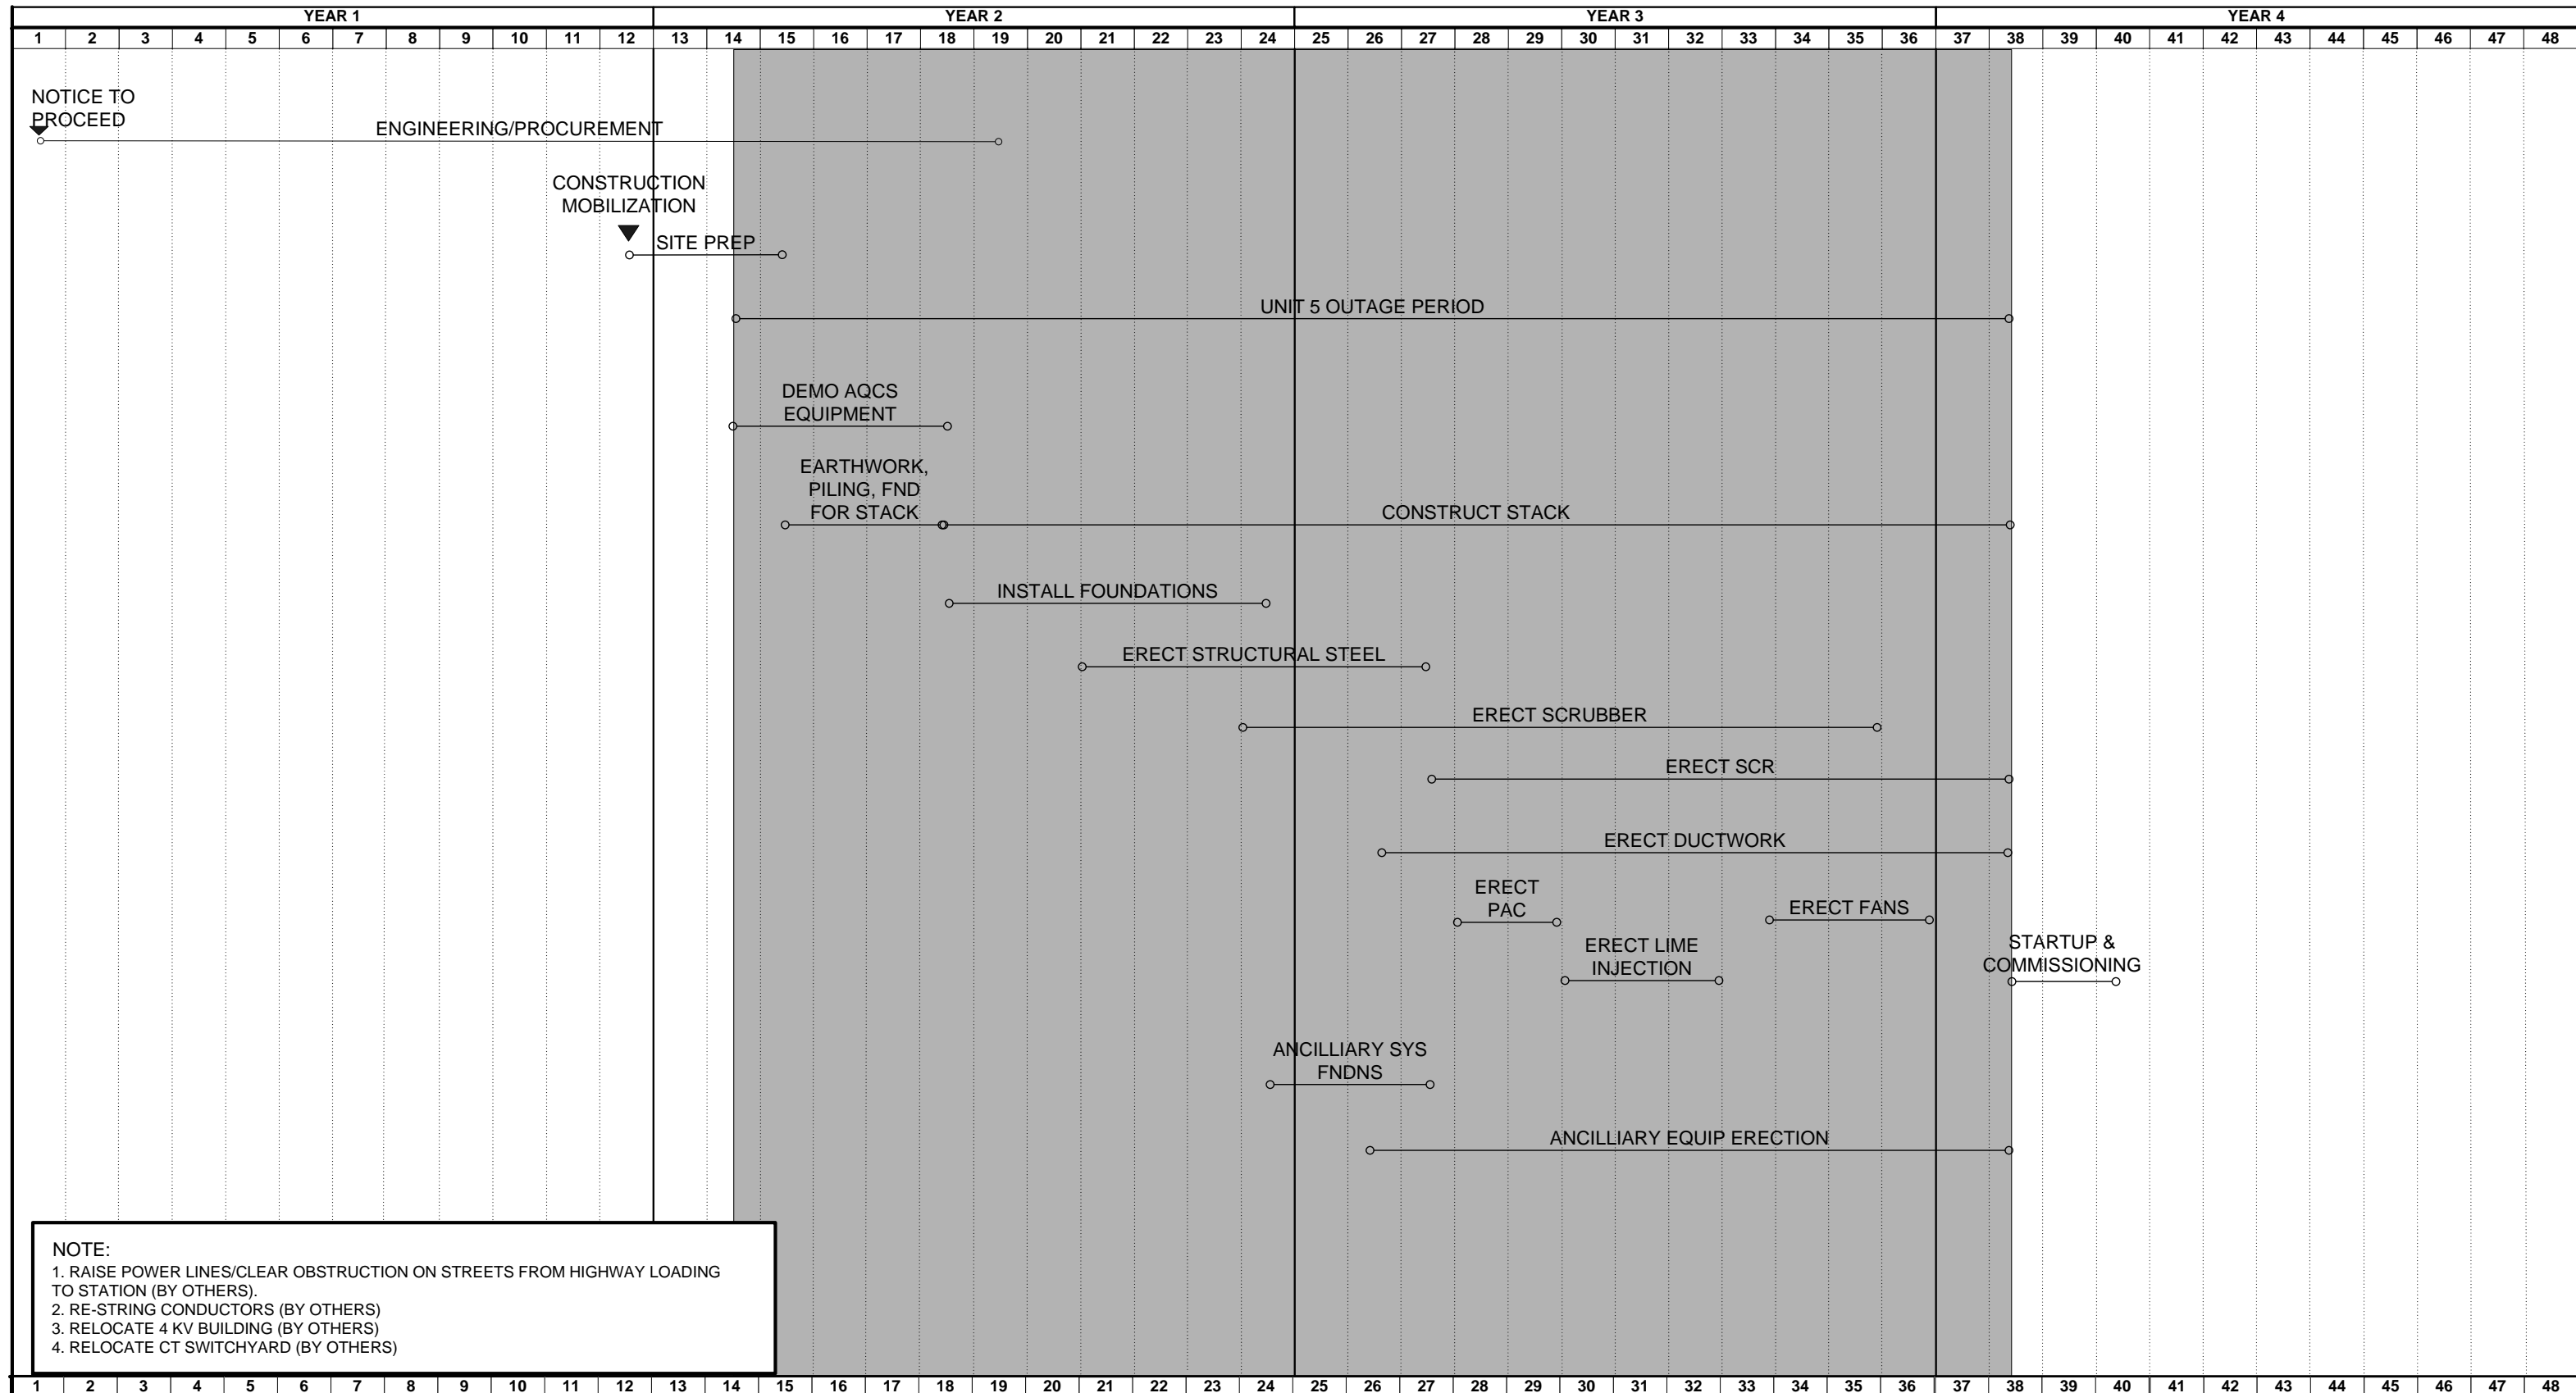

**NOTE:**  
 1. RAISE POWER LINES/CLEAR OBSTRUCTION ON STREETS FROM HIGHWAY LOADING TO STATION (BY OTHERS).  
 2. RE-STRING CONDUCTORS (BY OTHERS)  
 3. RELOCATE 4 KV BUILDING (BY OTHERS)  
 4. RELOCATE CT SWITCHYARD (BY OTHERS)

| |
|---|
| YEAR 1            |   |   |   |   |   |   |   |   |    |    |    |    | YEAR 2                  |    |    |    |    |    |    |    |    |    |    |    | YEAR 3                           |    |    |    |    |    |    |    |    |    |    |    | YEAR 4                    |    |    |    |    |    |    |    |    |    |    |
| 1                 | 2 | 3 | 4 | 5 | 6 | 7 | 8 | 9 | 10 | 11 | 12 | 13 | 14                      | 15 | 16 | 17 | 18 | 19 | 20 | 21 | 22 | 23 | 24 | 25 | 26                               | 27 | 28 | 29 | 30 | 31 | 32 | 33 | 34 | 35 | 36 | 37 | 38                        | 39 | 40 | 41 | 42 | 43 | 44 | 45 | 46 | 47 | 48 |
| NOTICE TO PROCEED |   |   |   |   |   |   |   |   |    |    |    |    | ENGINEERING/PROCUREMENT |    |    |    |    |    |    |    |    |    |    |    | CONSTRUCTION MOBILIZATION        |    |    |    |    |    |    |    |    |    |    |    | SITE PREP                 |    |    |    |    |    |    |    |    |    |    |
|                   |   |   |   |   |   |   |   |   |    |    |    |    | DEMOS AQCS EQUIPMENT    |    |    |    |    |    |    |    |    |    |    |    | EARTHWORK, PILING, FND FOR STACK |    |    |    |    |    |    |    |    |    |    |    | INSTALL FOUNDATIONS       |    |    |    |    |    |    |    |    |    |    |
|                   |   |   |   |   |   |   |   |   |    |    |    |    | ERECT STRUCTURAL STEEL  |    |    |    |    |    |    |    |    |    |    |    | ERECT SCRUBBER                   |    |    |    |    |    |    |    |    |    |    |    | ERECT SCR                 |    |    |    |    |    |    |    |    |    |    |
|                   |   |   |   |   |   |   |   |   |    |    |    |    | ERECT DUCTWORK          |    |    |    |    |    |    |    |    |    |    |    | ERECT PAC                        |    |    |    |    |    |    |    |    |    |    |    | ERECT LIME INJECTION      |    |    |    |    |    |    |    |    |    |    |
|                   |   |   |   |   |   |   |   |   |    |    |    |    | ERECT FANS              |    |    |    |    |    |    |    |    |    |    |    | ANCILLIARY SYS FNDNS             |    |    |    |    |    |    |    |    |    |    |    | ANCILLIARY EQUIP ERECTION |    |    |    |    |    |    |    |    |    |    |
|                   |   |   |   |   |   |   |   |   |    |    |    |    | STARTUP & COMMISSIONING |    |    

FILE NAME:

|     |         |                             |     |     |     |     |
|-----|---------|-----------------------------|-----|-----|-----|-----|
| 0   | 6/16/10 | PHASE 1                     |     |     |     |     |
| NO. | DATE    | REVISIONS & RECORD OF ISSUE | DWN | CHK | APP | FLM |


**BLACK & VEATCH CORPORATION**

ENGINEER: S. CARUTHERS  
 DRAWN: S. CARUTHERS  
 CHECKED: DATE 06/03/2010

**CANE RUN UNIT 5  
 SCR & SCRUBBER**

**LEVEL 1 SUMMARY SCHEDULE**


DRAWING NUMBER: REV 0  
 CODE: AREA:  
 PAGE 1 OF 1

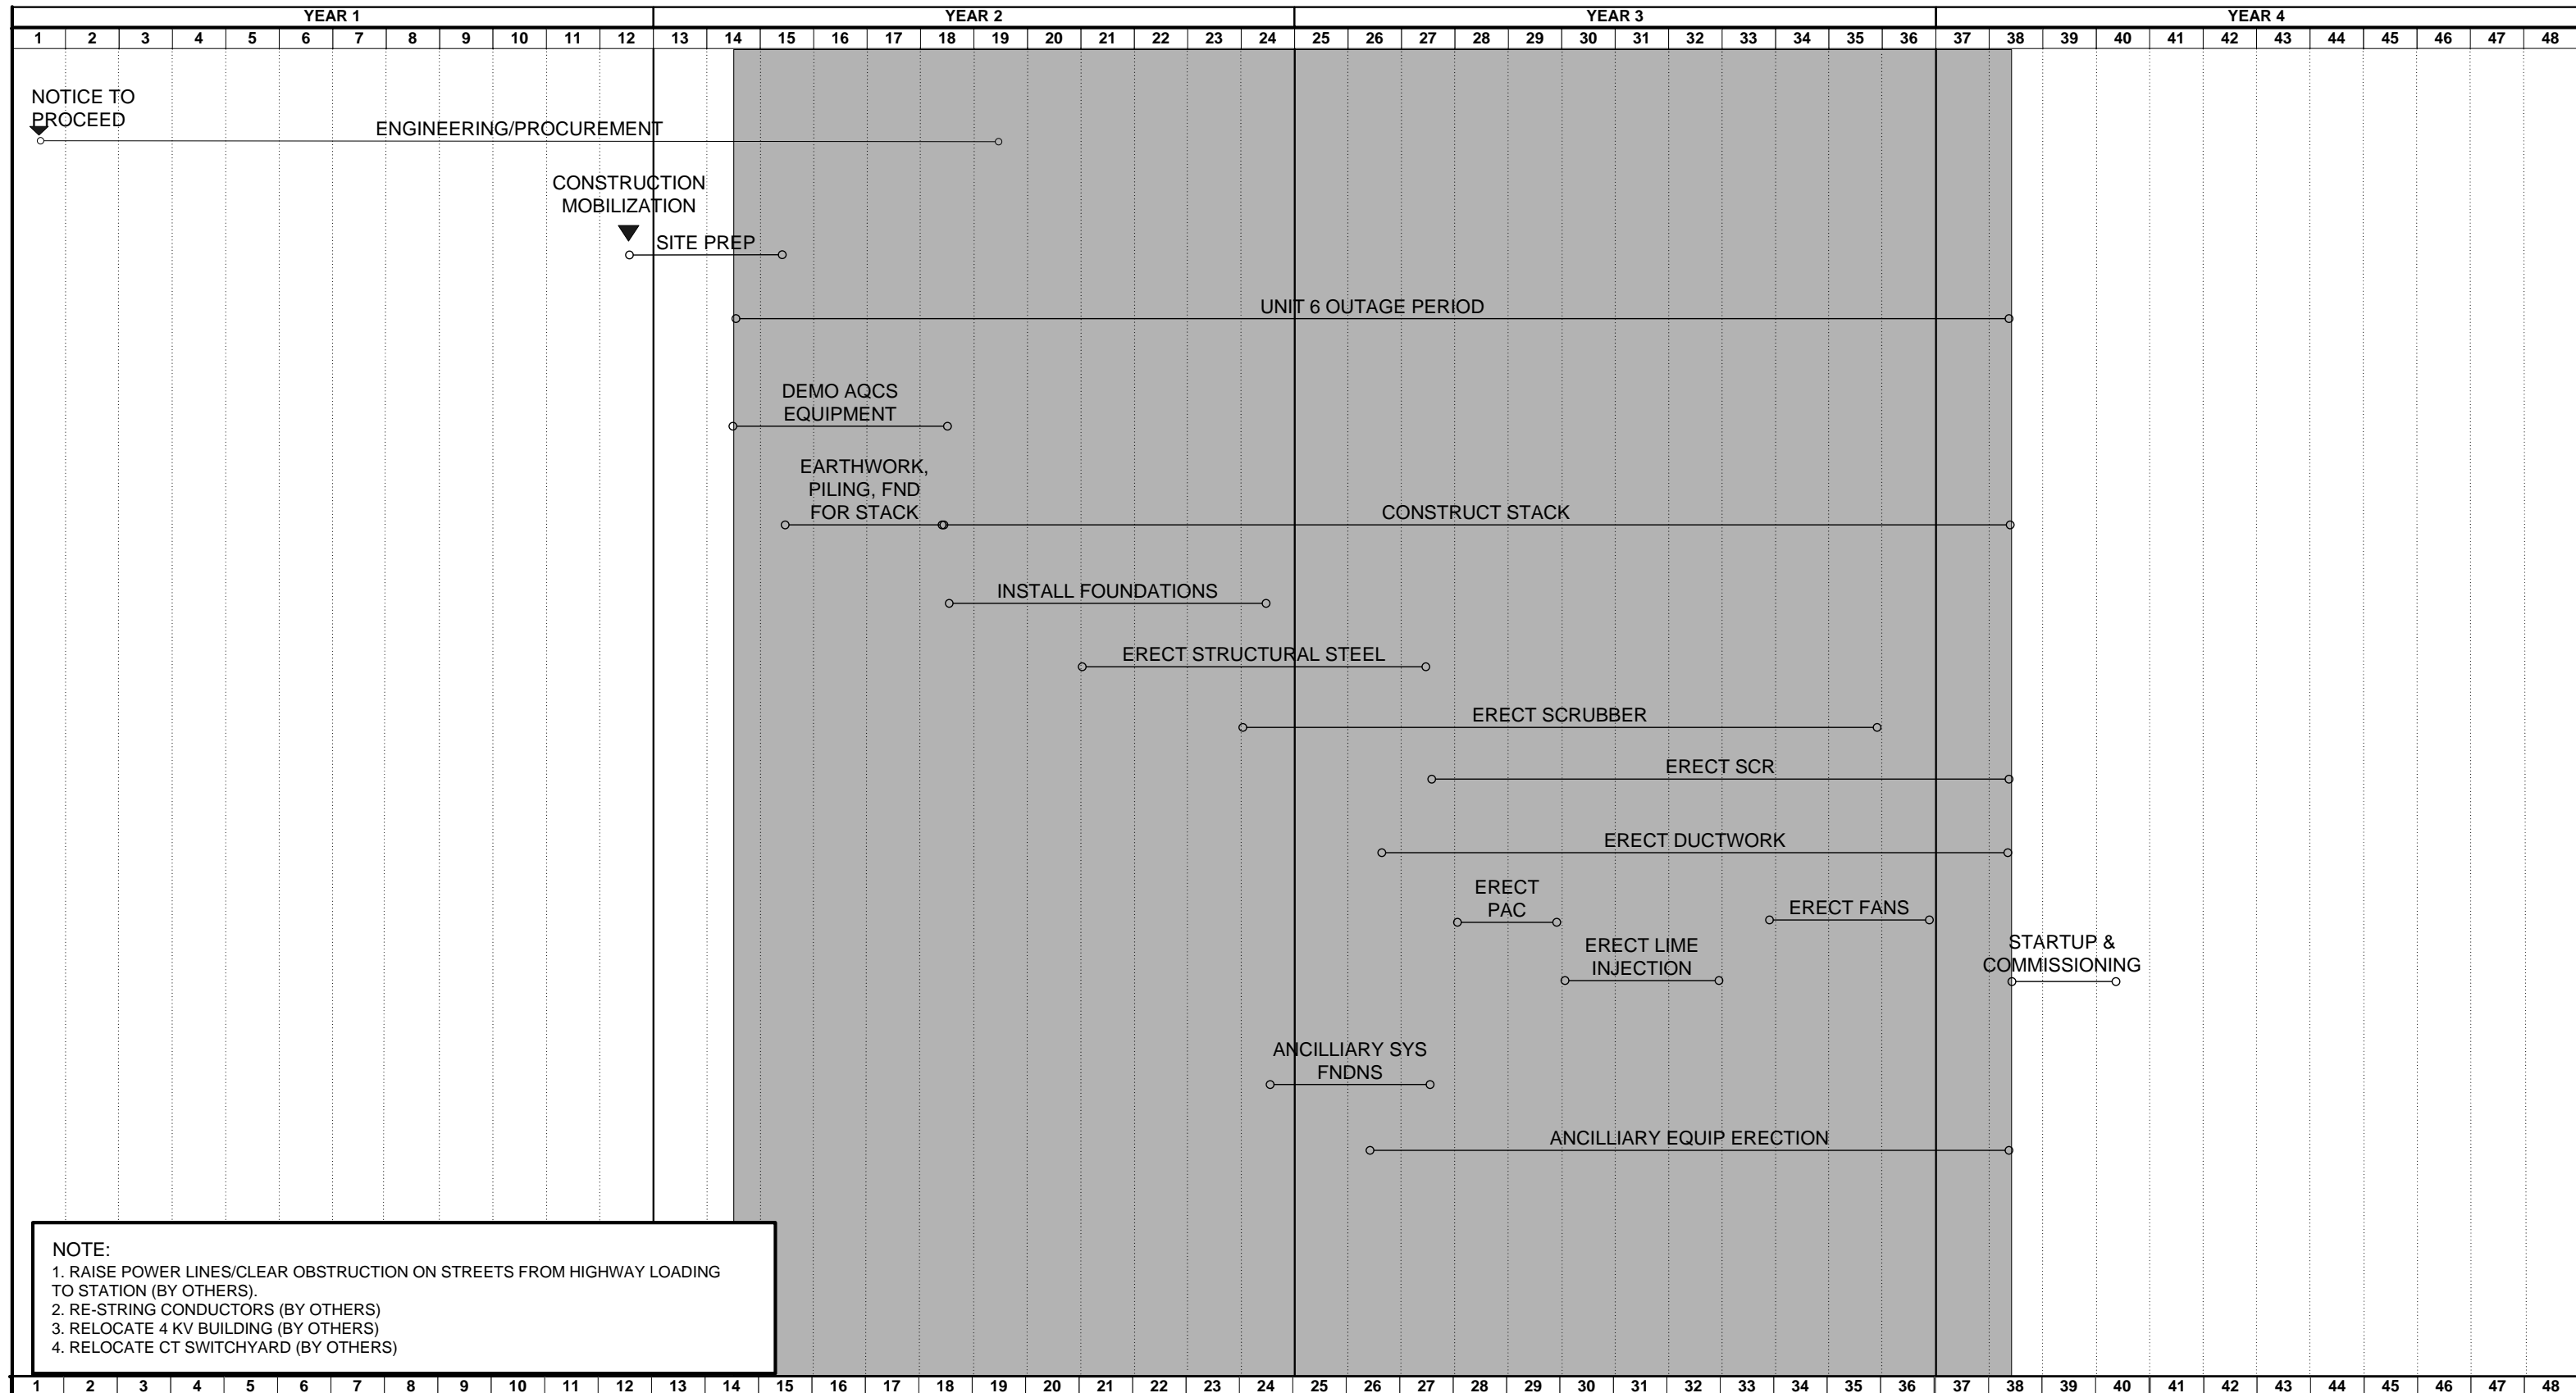

**NOTE:**  
 1. RAISE POWER LINES/CLEAR OBSTRUCTION ON STREETS FROM HIGHWAY LOADING TO STATION (BY OTHERS).  
 2. RE-STRING CONDUCTORS (BY OTHERS)  
 3. RELOCATE 4 KV BUILDING (BY OTHERS)  
 4. RELOCATE CT SWITCHYARD (BY OTHERS)

| |
|---|
| 1                                                                                       | 2 | 3 | 4 | 5 | 6 | 7 | 8 | 9 | 10 | 11 | 12 | 13                                    | 14 | 15 | 16 | 17 | 18 | 19 | 20 | 21 | 22 | 23 | 24 | 25                                            | 26 | 27 | 28 | 29 | 30 | 31 | 32 | 33 | 34 | 35 | 36 | 37                              | 38 | 39 | 40 | 41   | 42 | 43 | 44 | 45 | 46 | 47 | 48 |             |  |  |  |
|                                                                                         |   |   |   |   |   |   |   |   |    |    |    | <b>BLACK &amp; VEATCH CORPORATION</b> |    |    |    |    |    |    |    |    |    |    |    | <b>CANE RUN UNIT 6<br/>SCR &amp; SCRUBBER</b> |    |    |    |    |    |    |    |    |    |    |    | DRAWING NUMBER REV 0            |    |    |    |      |    |    |    |    |    |    |    |             |  |  |  |
|                                                                                         |   |   |   |   |   |   |   |   |    |    |    | ENGINEER                              |    |    |    |    |    |    |    |    |    |    |    | DRAWN S. CARUTHERS                            |    |    |    |    |    |    |    |    |    |    |    | CODE                            |    |    |    | AREA |    |    |    |    |    |    |    |             |  |  |  |
|                                                                                         |   |   |   |   |   |   |   |   |    |    |    | CHECKED                               |    |    |    |    |    |    |    |    |    |    |    | DATE 06/03/2010                               |    |    |    |    |    |    |    |    |    |    |    | <b>LEVEL 1 SUMMARY SCHEDULE</b> |    |    |    |      |    |    |    |    |    |    |    | PAGE 1 OF 1 |  |  |  |
| FILE NAME:<br>0 6/16/10 PHASE 1<br>NO. DATE REVISIONS & RECORD OF ISSUE DWN CHK APP FLM | |

# **Mill Creek**

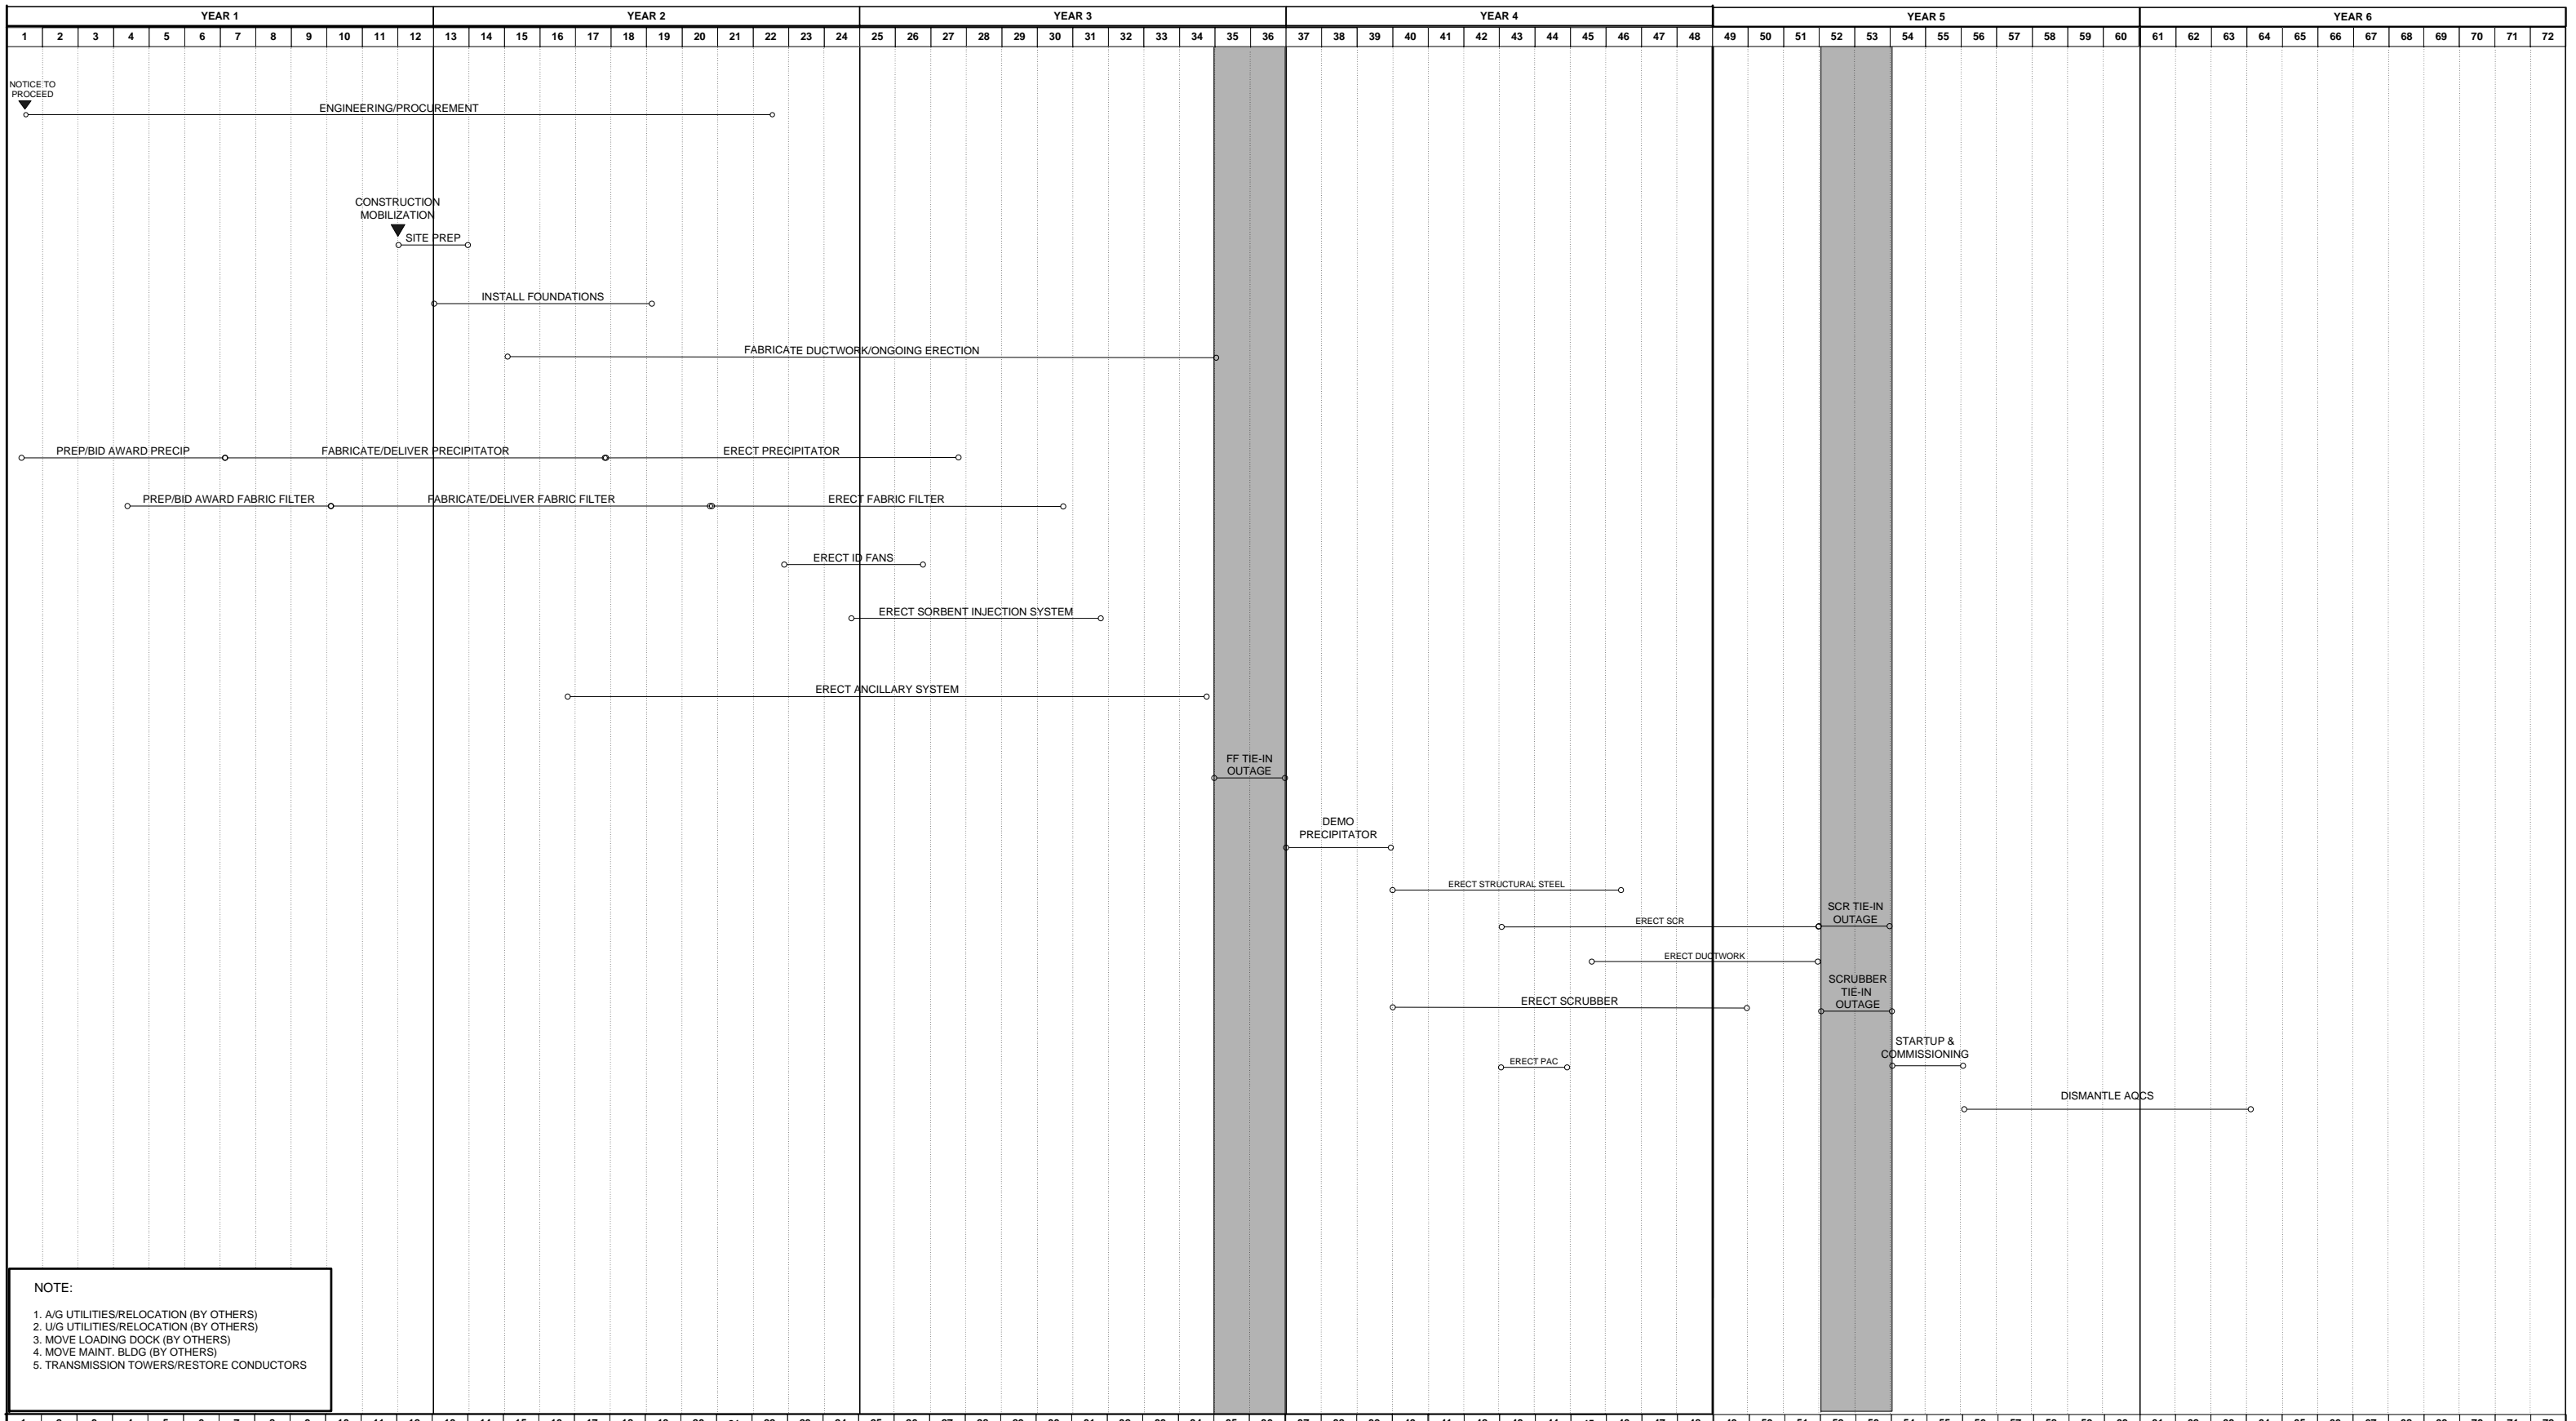

**NOTE:**

1. A/G UTILITIES/RELOCATION (BY OTHERS)
2. U/G UTILITIES/RELOCATION (BY OTHERS)
3. MOVE LOADING DOCK (BY OTHERS)
4. MOVE MAINT. BLDG (BY OTHERS)
5. TRANSMISSION TOWERS/RESTORE CONDUCTORS

FILE NAME:

|     |         |                             |     |     |     |     |   |   |    |    |    |  |
|-----|---------|-----------------------------|-----|-----|-----|-----|---|---|----|----|----|--|
| 1   | 2       | 3                           | 4   | 5   | 6   | 7   | 8 | 9 | 10 | 11 | 12 |  |
|     |         |                             |     |     |     |     |   |   |    |    |    |  |
| 0   | 6/10/10 | PHASE 1                     |     |     |     |     |   |   |    |    |    |  |
| NO. | DATE    | REVISIONS & RECORD OF ISSUE | DWN | CHK | APP | FLM |   |   |    |    |    |  |

**BLACK & VEATCH CORPORATION**

ENGINEER: [ ] DRAWN: S. CARUTHERS


CHECKED: [ ] DATE: 06/03/2010

**MILL CREEK UNIT 1**

**SCRUBBER, ESP, FABRIC FILTER, & SCR**

**LEVEL 1 SUMMARY SCHEDULE**

|                |       |
|----------------|-------|
| DRAWING NUMBER | REV 0 |
| CODE           | AREA  |
| PAGE 1 OF 1    |       |

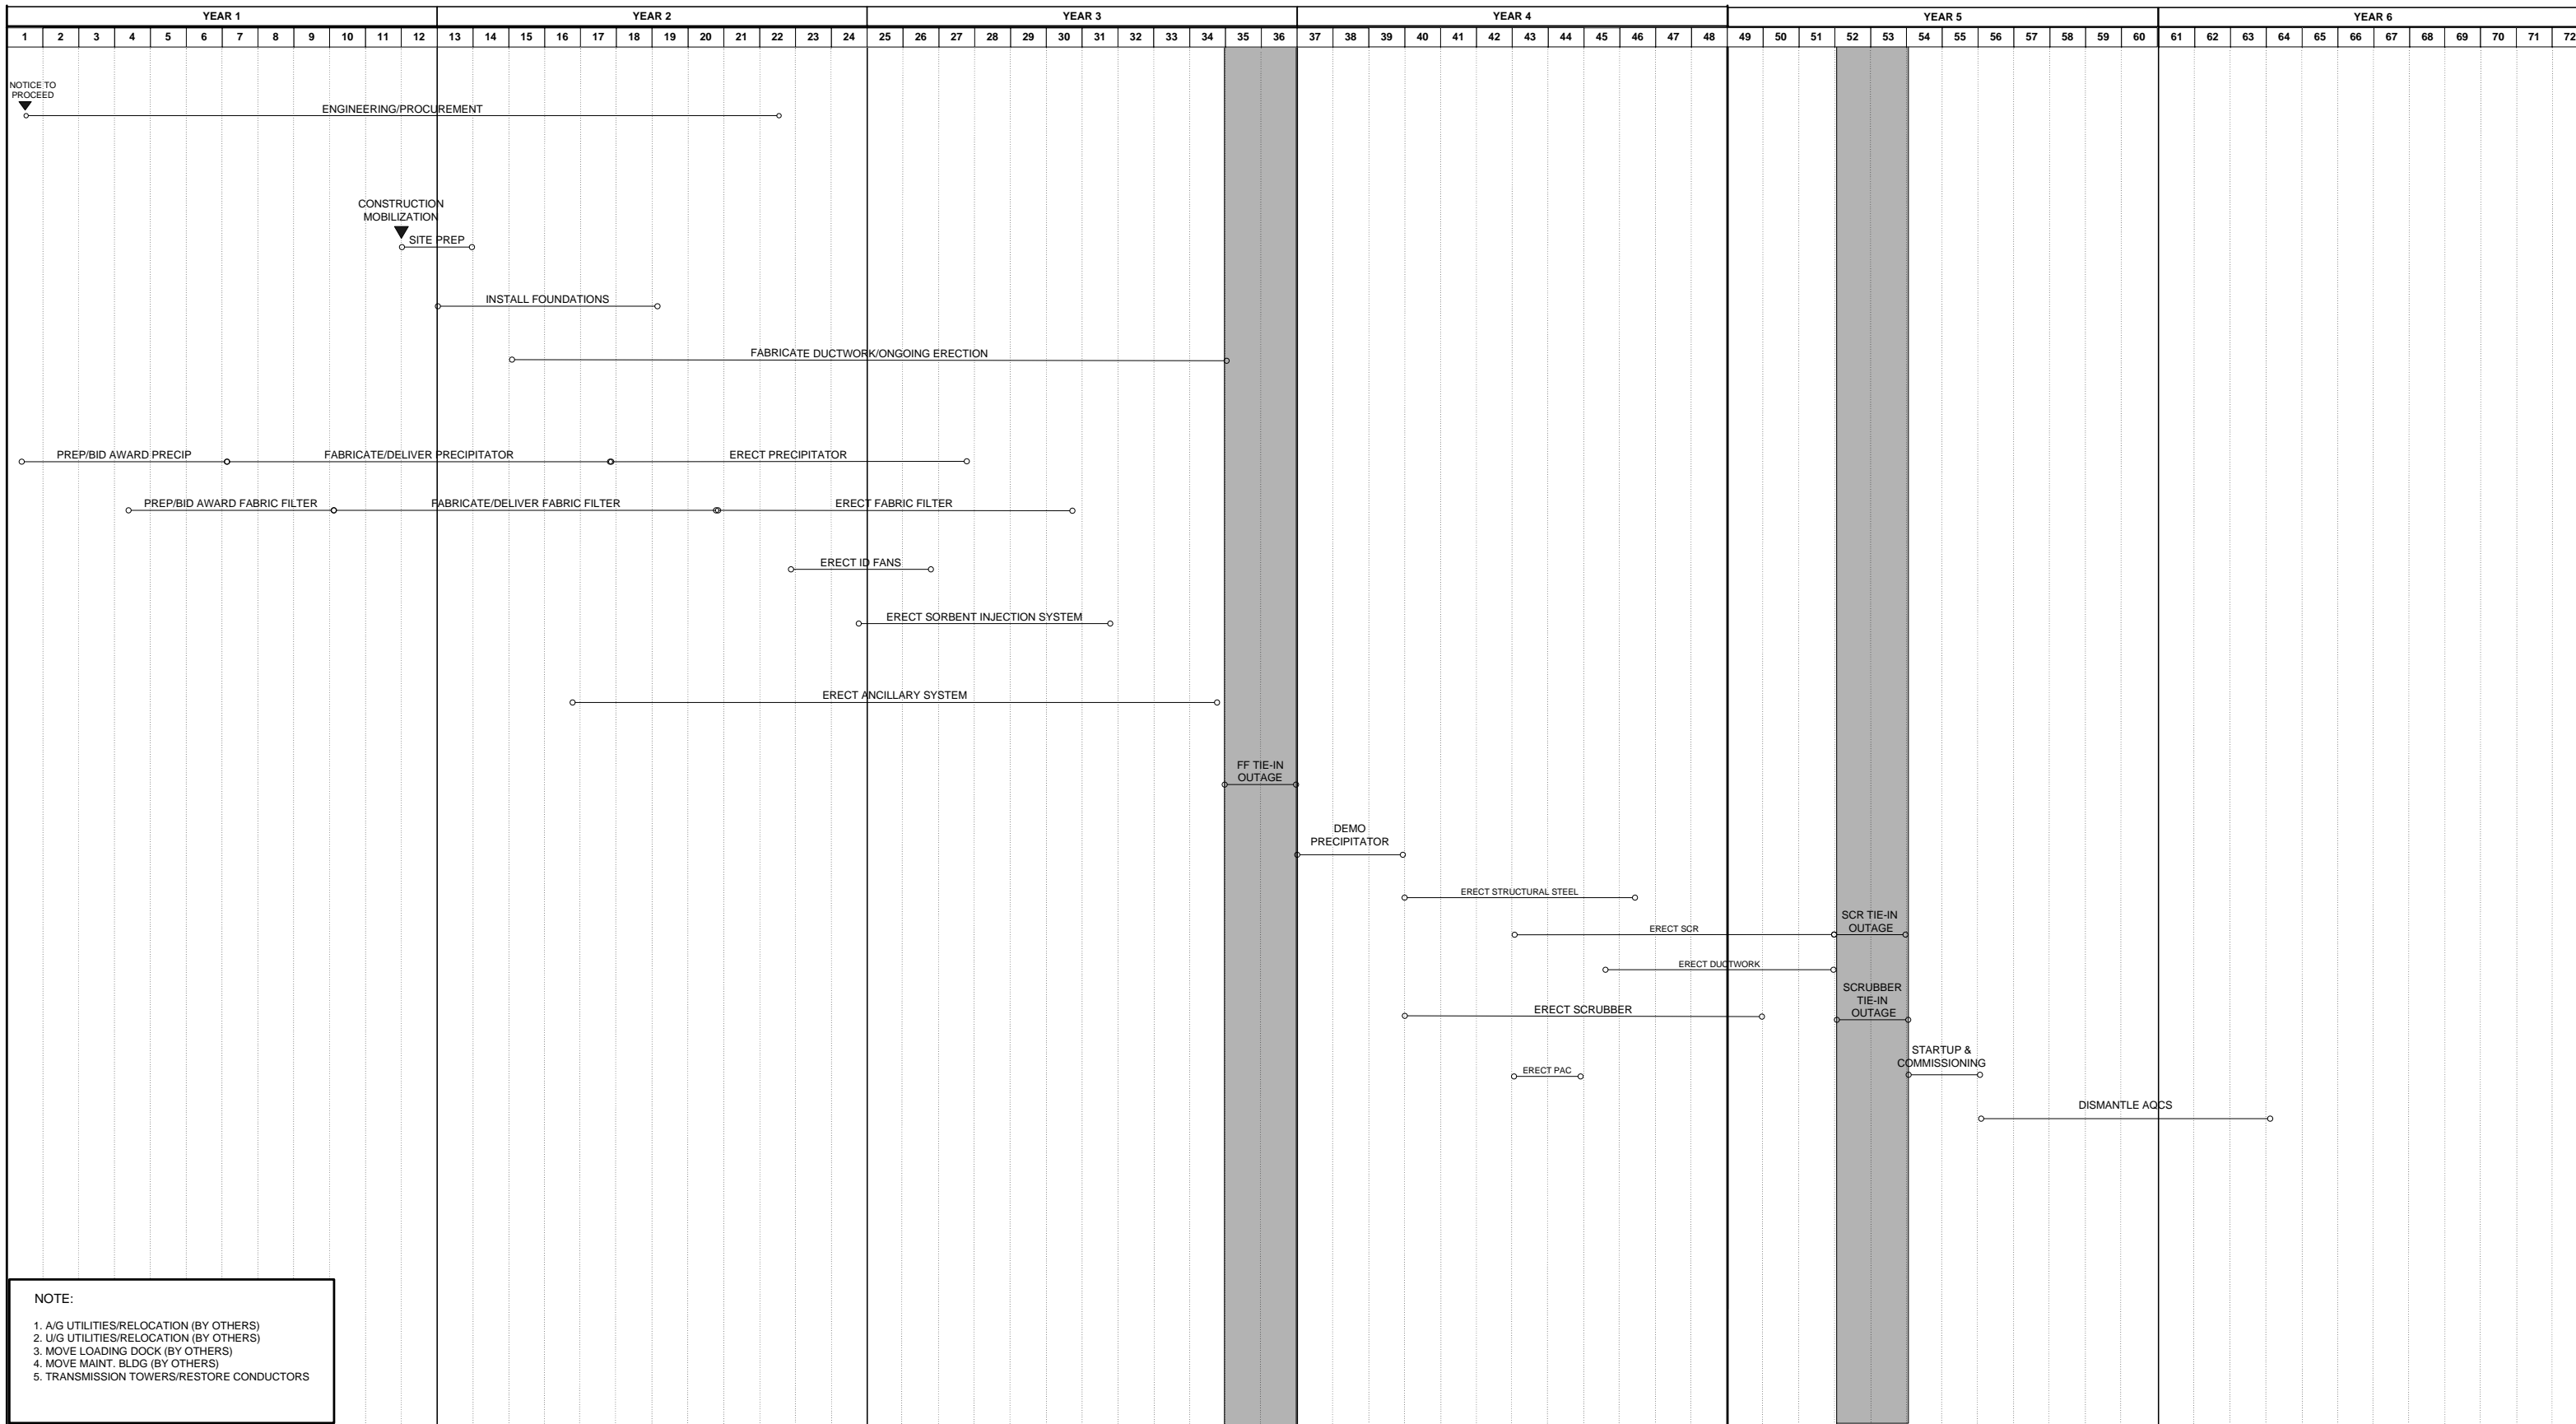

FILE NAME:

| NO. | DATE   | REVISIONS & RECORD OF ISSUE | DWN | CHK | APP | FLM |
|-----|--------|-----------------------------|-----|-----|-----|-----|
| 0   | 6/7/10 | PHASE 1                     |     |     |     |     |


**BLACK & VEATCH CORPORATION**

ENGINEER: [ ] DRAWN: S. CARUTHERS  
 CHECKED: [ ] DATE: 06/03/2010

**MILL CREEK UNIT 2  
 SCRUBBER, ESP, FABRIC FILTER, & SCR**

**LEVEL 1 SUMMARY SCHEDULE**

DRAWING NUMBER: [ ] REV: 0  
 CODE: [ ] AREA: [ ]  
 PAGE 1 OF 1

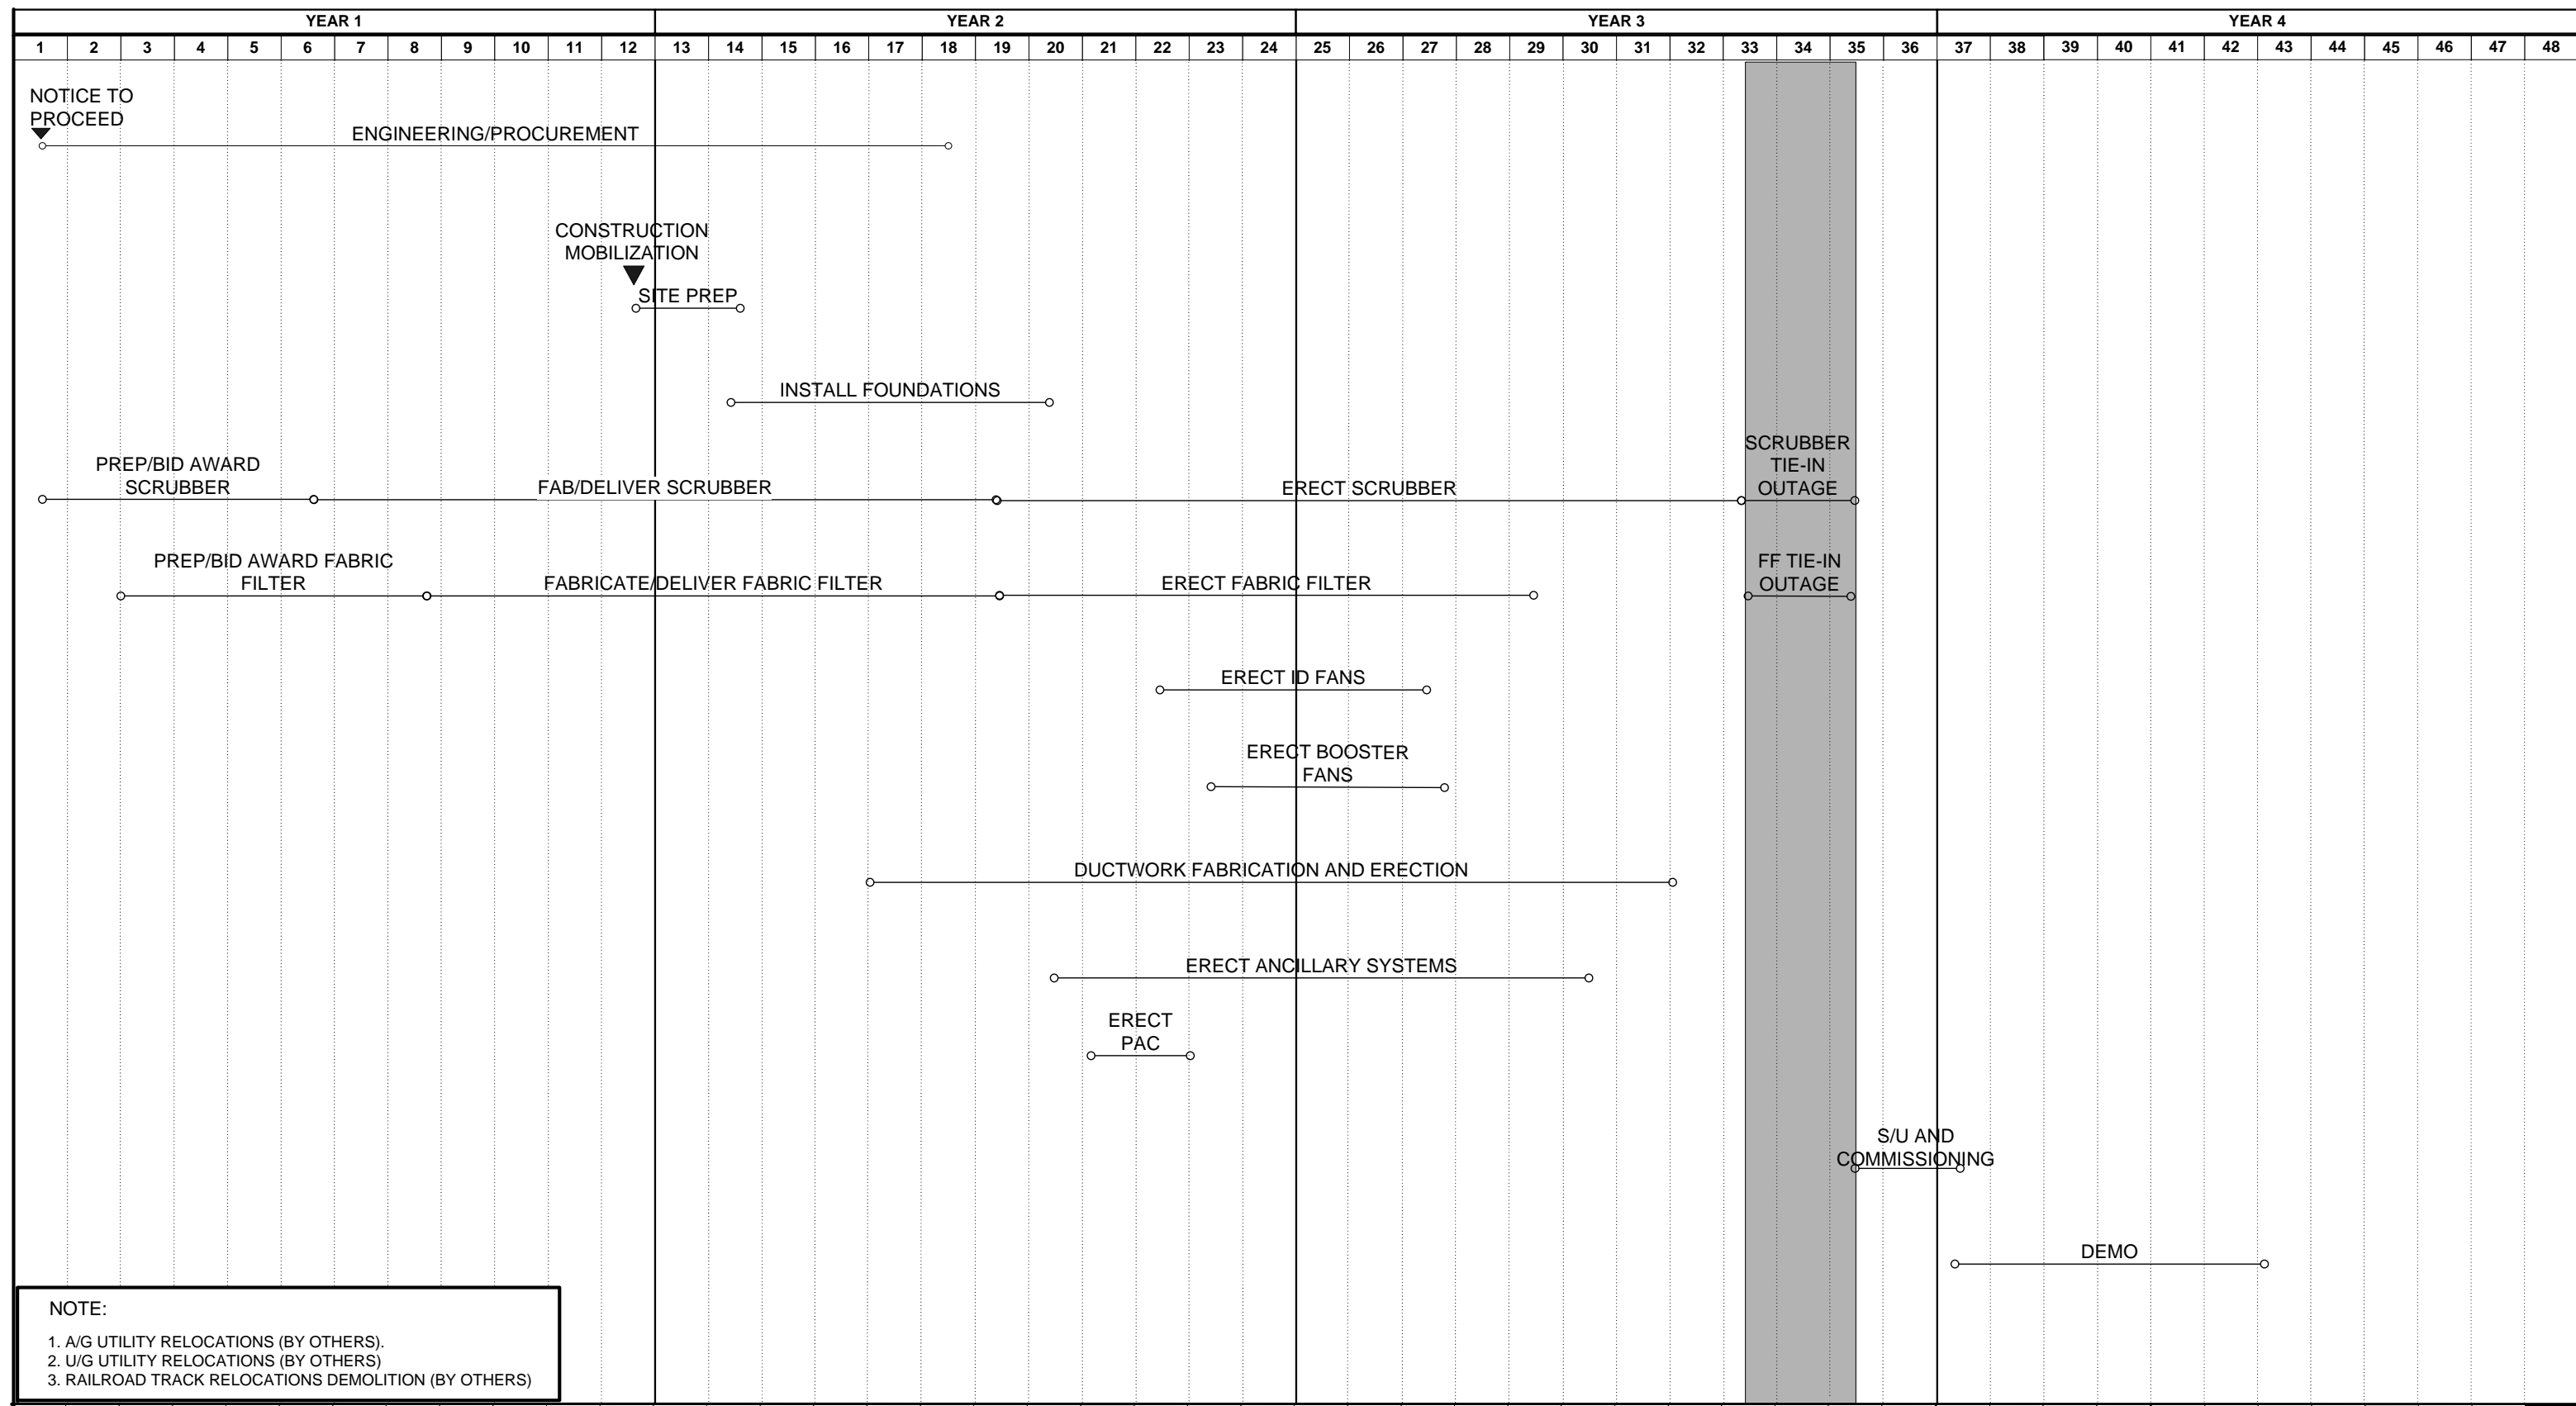


**NOTE:**  
 1. A/G UTILITY RELOCATIONS (BY OTHERS).  
 2. U/G UTILITY RELOCATIONS (BY OTHERS)  
 3. RAILROAD TRACK RELOCATIONS DEMOLITION (BY OTHERS)

| |
|---|
| 1   | 2    | 3                           | 4 | 5 | 6 | 7 | 8 | 9 | 10  | 11  | 12  | 13                                    | 14 | 15 | 16 | 17 | 18 | 19 | 20 | 21 | 22 | 23 | 24 | 25                                                        | 26 | 27 | 28 | 29 | 30 | 31 | 32 | 33 | 34 | 35 | 36 | 37                              | 38 | 39 | 40 | 41    | 42 | 43 | 44 | 45   | 46 | 47 | 48 |             |  |  |  |  |  |  |  |  |  |  |  |  |  |  |  |  |
|     |      |                             |   |   |   |   |   |   |     |     |     | <b>BLACK &amp; VEATCH CORPORATION</b> |    |    |    |    |    |    |    |    |    |    |    | <b>MILL CREEK UNIT 3<br/>SCRUBBER &amp; FABRIC FILTER</b> |    |    |    |    |    |    |    |    |    |    |    | DRAWING NUMBER                  |    |    |    | REV 0 |    |    |    |      |    |    |    |             |  |  |  |  |  |  |  |  |  |  |  |  |  |  |  |  |
|     |      |                             |   |   |   |   |   |   |     |     |     | ENGINEER                              |    |    |    |    |    |    |    |    |    |    |    | DRAWN<br>S. CARUTHERS                                     |    |    |    |    |    |    |    |    |    |    |    | CODE                            |    |    |    |       |    |    |    | AREA |    |    |    |             |  |  |  |  |  |  |  |  |  |  |  |  |  |  |  |  |
|     |      |                             |   |   |   |   |   |   |     |     |     | CHECKED                               |    |    |    |    |    |    |    |    |    |    |    | DATE<br>06/03/2010                                        |    |    |    |    |    |    |    |    |    |    |    | <b>LEVEL 1 SUMMARY SCHEDULE</b> |    |    |    |       |    |    |    |      |    |    |    | PAGE 1 OF 1 |  |  |  |  |  |  |  |  |  |  |  |  |  |  |  |  |
| NO. | DATE | REVISIONS & RECORD OF ISSUE |   |   |   |   |   |   | DWN | CHK | APP | FLM                                   | |

FILE NAME:



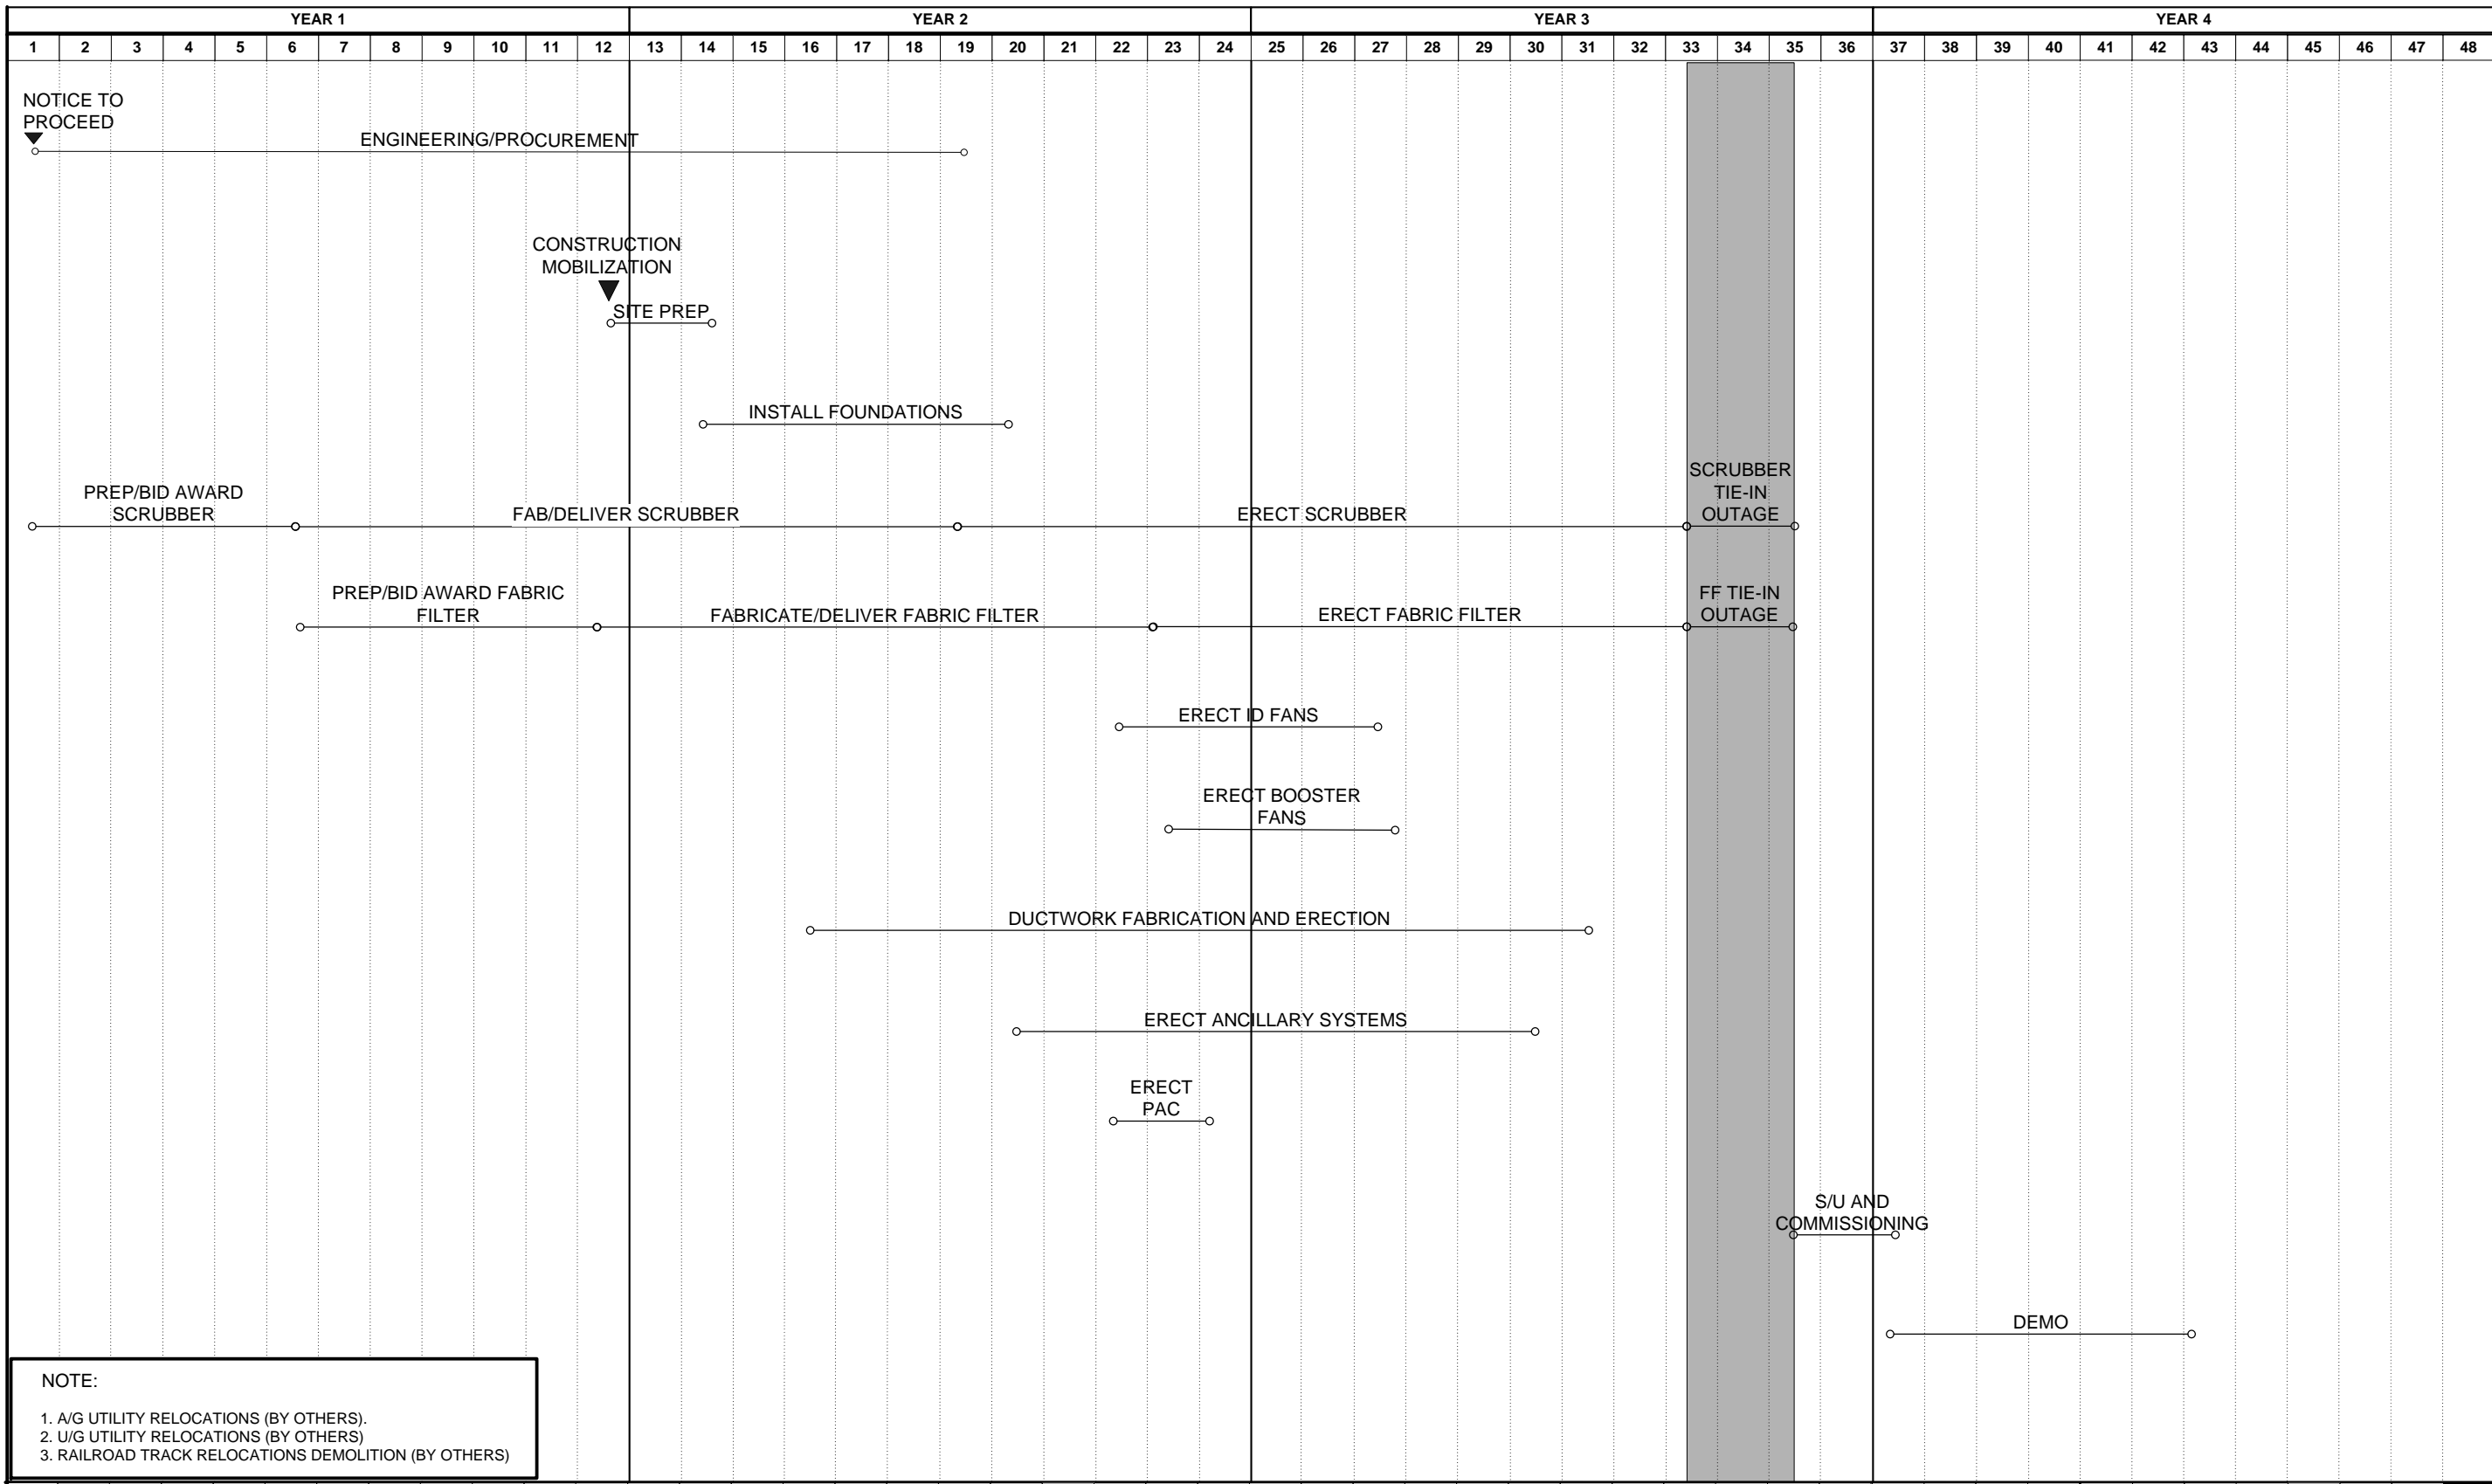


**NOTE:**  
 1. A/G UTILITY RELOCATIONS (BY OTHERS).  
 2. U/G UTILITY RELOCATIONS (BY OTHERS).  
 3. RAILROAD TRACK RELOCATIONS DEMOLITION (BY OTHERS)

| |
|---|
| 1   | 2 | 3 | 4 | 5 | 6 | 7    | 8 | 9 | 10 | 11 | 12 | 13                                    | 14 | 15 | 16 | 17 | 18 | 19  | 20 | 21  | 22 | 23  | 24 | 25                                                                 | 26 | 27 | 28 | 29 | 30 | 31 | 32 | 33 | 34 | 35 | 36 | 37                              | 38 | 39 | 40 | 41    | 42 | 43 | 44 | 45   | 46 | 47 | 48 |  |  |  |  |             |  |  |  |  |  |  |  |
|     |   |   |   |   |   |      |   |   |    |    |    | <b>BLACK &amp; VEATCH CORPORATION</b> |    |    |    |    |    |     |    |     |    |     |    | <b>MILL CREEK UNIT 4<br/>         SCRUBBER &amp; FABRIC FILTER</b> |    |    |    |    |    |    |    |    |    |    |    | DRAWING NUMBER                  |    |    |    | REV 0 |    |    |    |      |    |    |    |  |  |  |  |             |  |  |  |  |  |  |  |
|     |   |   |   |   |   |      |   |   |    |    |    | ENGINEER                              |    |    |    |    |    |     |    |     |    |     |    | DRAWN<br>S. CARUTHERS                                              |    |    |    |    |    |    |    |    |    |    |    | CODE                            |    |    |    |       |    |    |    | AREA |    |    |    |  |  |  |  |             |  |  |  |  |  |  |  |
|     |   |   |   |   |   |      |   |   |    |    |    | CHECKED                               |    |    |    |    |    |     |    |     |    |     |    | DATE<br>06/03/2010                                                 |    |    |    |    |    |    |    |    |    |    |    | <b>LEVEL 1 SUMMARY SCHEDULE</b> |    |    |    |       |    |    |    |      |    |    |    |  |  |  |  | PAGE 1 OF 1 |  |  |  |  |  |  |  |
| NO. |   |   |   |   |   | DATE |   |   |    |    |    | REVISIONS & RECORD OF ISSUE           |    |    |    |    |    | DWN |    | CHK |    | APP |    | FLM                                                                |    |    

FILE NAME:

**Mill Creek  
AQC Technology Options**



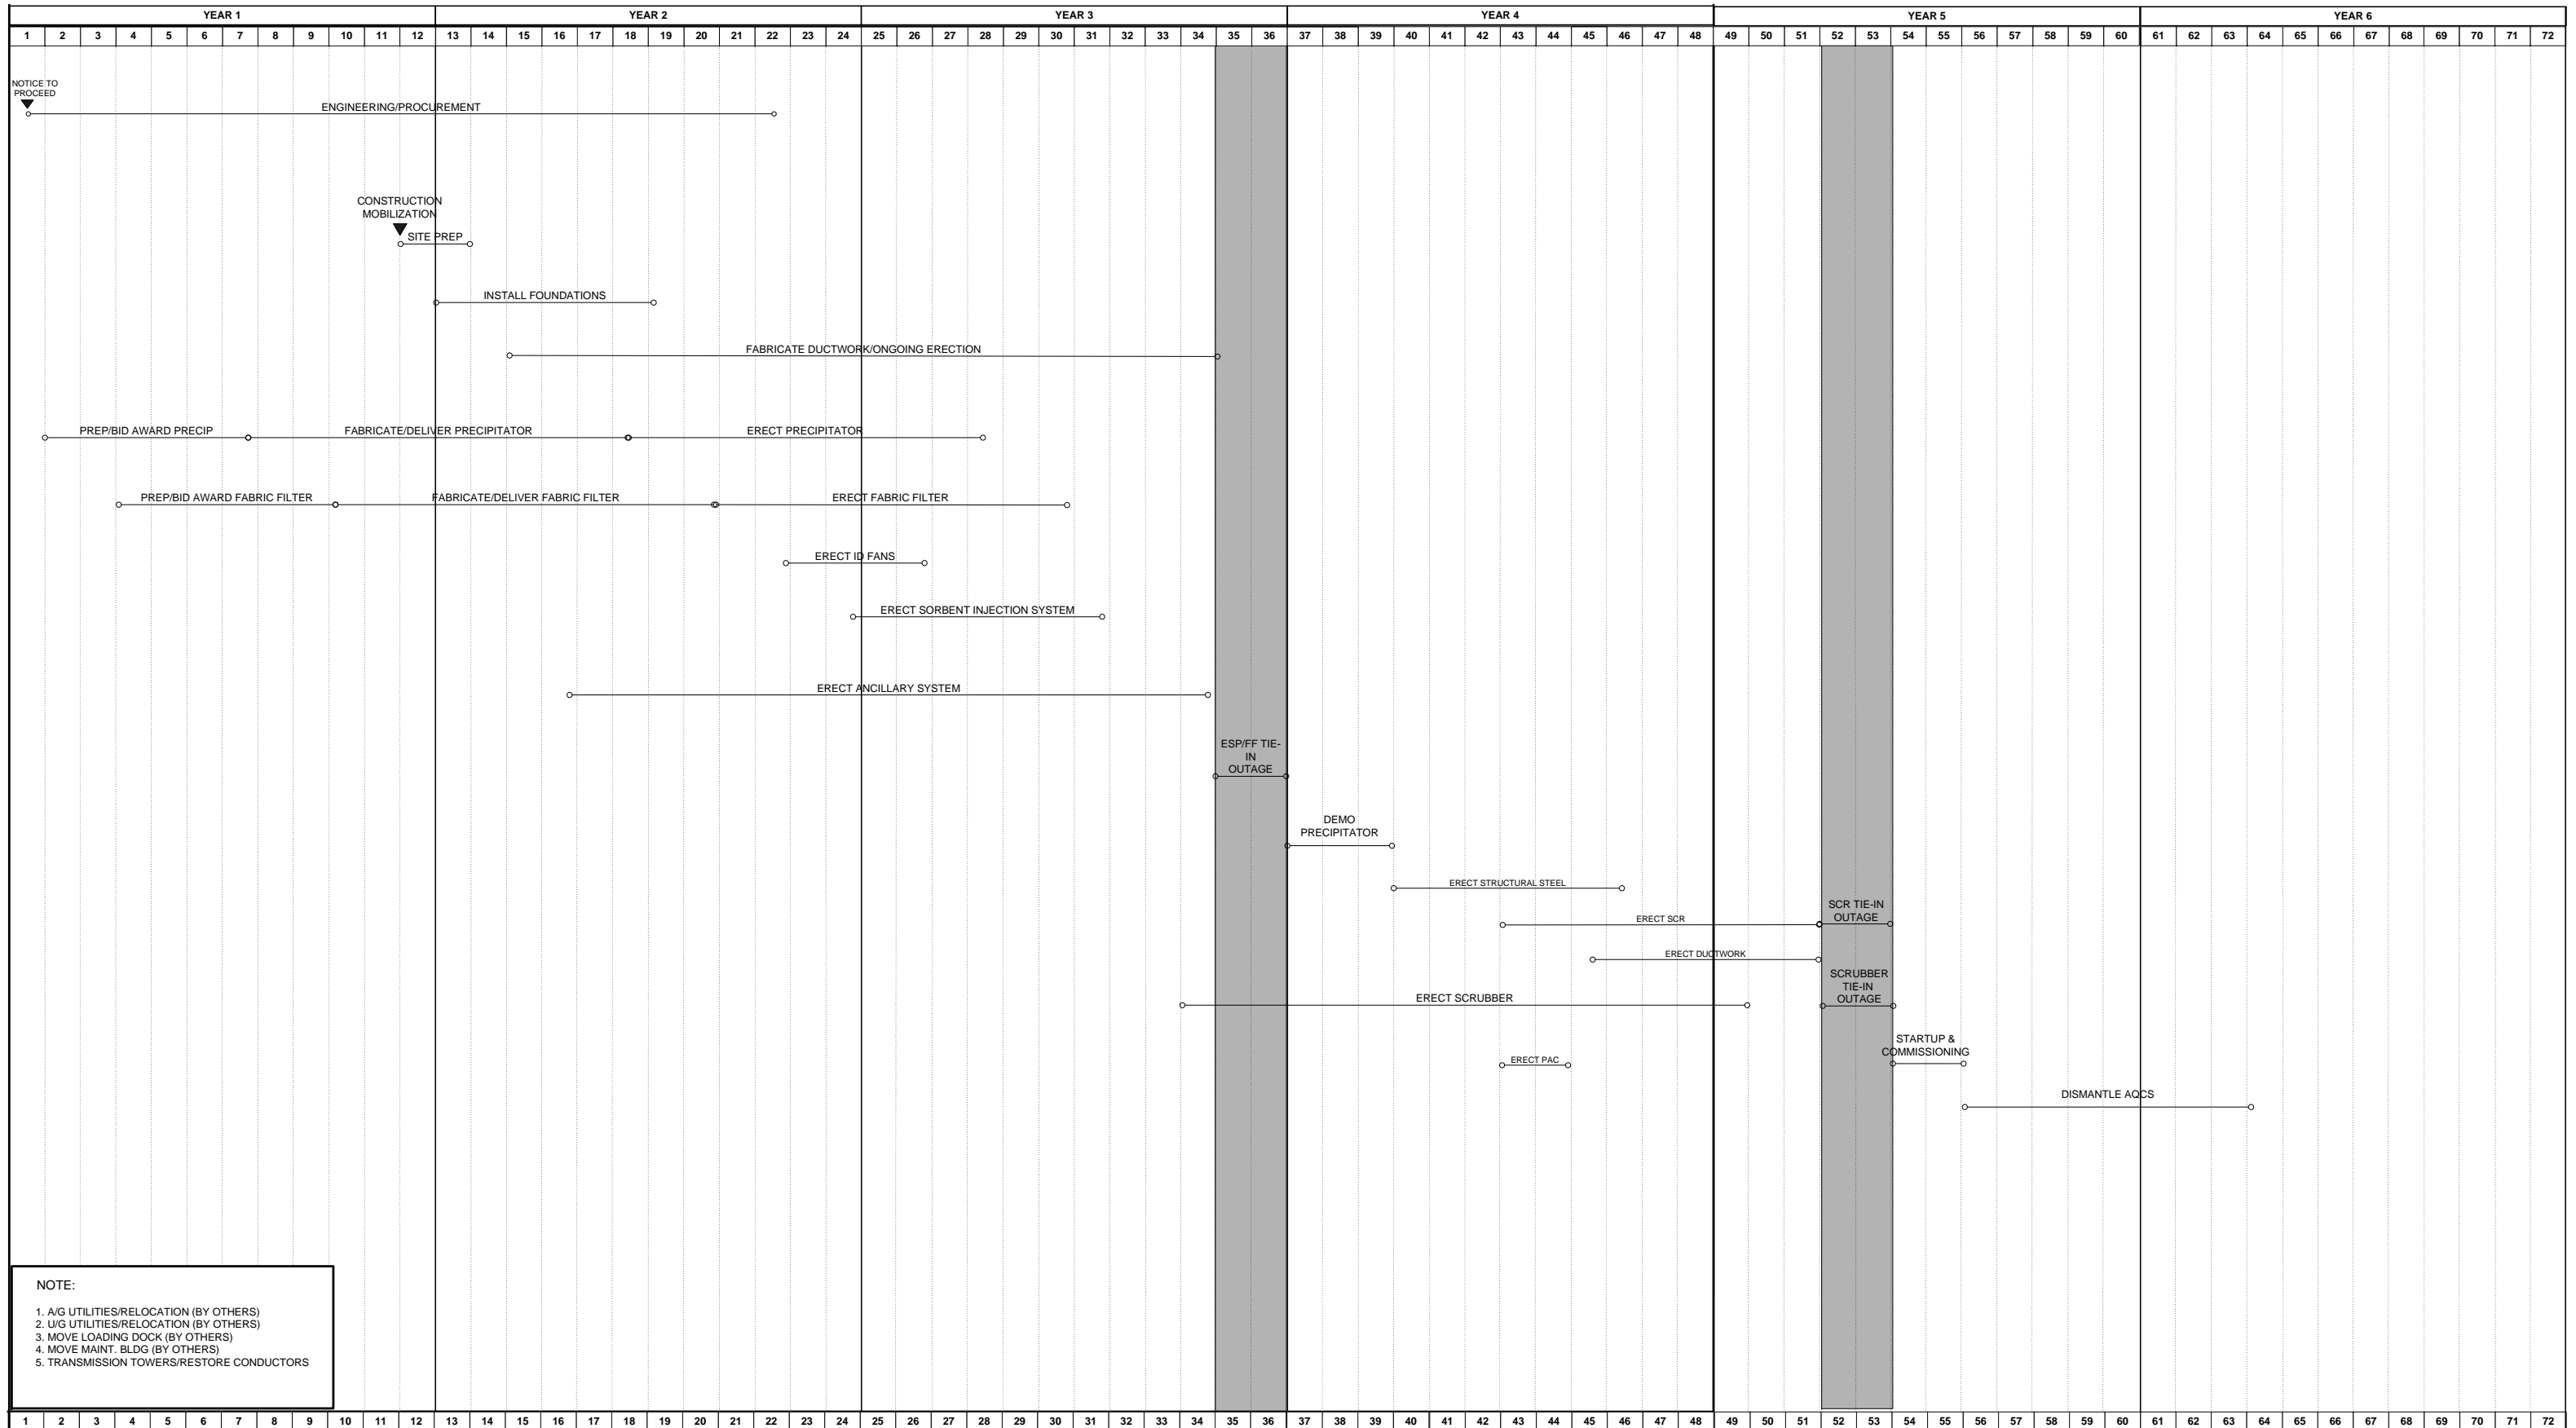

**NOTE:**  
 1. A/G UTILITIES/RELOCATION (BY OTHERS)  
 2. U/G UTILITIES/RELOCATION (BY OTHERS)  
 3. MOVE LOADING DOCK (BY OTHERS)  
 4. MOVE MAINT. BLDG (BY OTHERS)  
 5. TRANSMISSION TOWERS/RESTORE CONDUCTORS

|     |         |                             |     |     |     |     |   |   |    |    |    |  |
|-----|---------|-----------------------------|-----|-----|-----|-----|---|---|----|----|----|--|
| 1   | 2       | 3                           | 4   | 5   | 6   | 7   | 8 | 9 | 10 | 11 | 12 |  |
|     |         |                             |     |     |     |     |   |   |    |    |    |  |
| 0   | 6/16/10 | PHASE 1                     |     |     |     |     |   |   |    |    |    |  |
| NO. | DATE    | REVISIONS & RECORD OF ISSUE | DWN | CHK | APP | FLM |   |   |    |    |    |  |

**BLACK & VEATCH CORPORATION**

ENGINEER: [Blank] DRAWN: S. CARLUTHERS


CHECKED: [Blank] DATE: 06/03/2010

**MILL CREEK UNIT 1**  
**OPTION 2 – ESP, FABRIC FILTER, SCR, & COMBINED SCRUBBER FOR UNITS 1 & 2**

**LEVEL 1 SUMMARY SCHEDULE**

|                |       |
|----------------|-------|
| DRAWING NUMBER | REV 0 |
| CODE           | AREA  |
| PAGE 1 OF 1    |       |

FILE NAME:

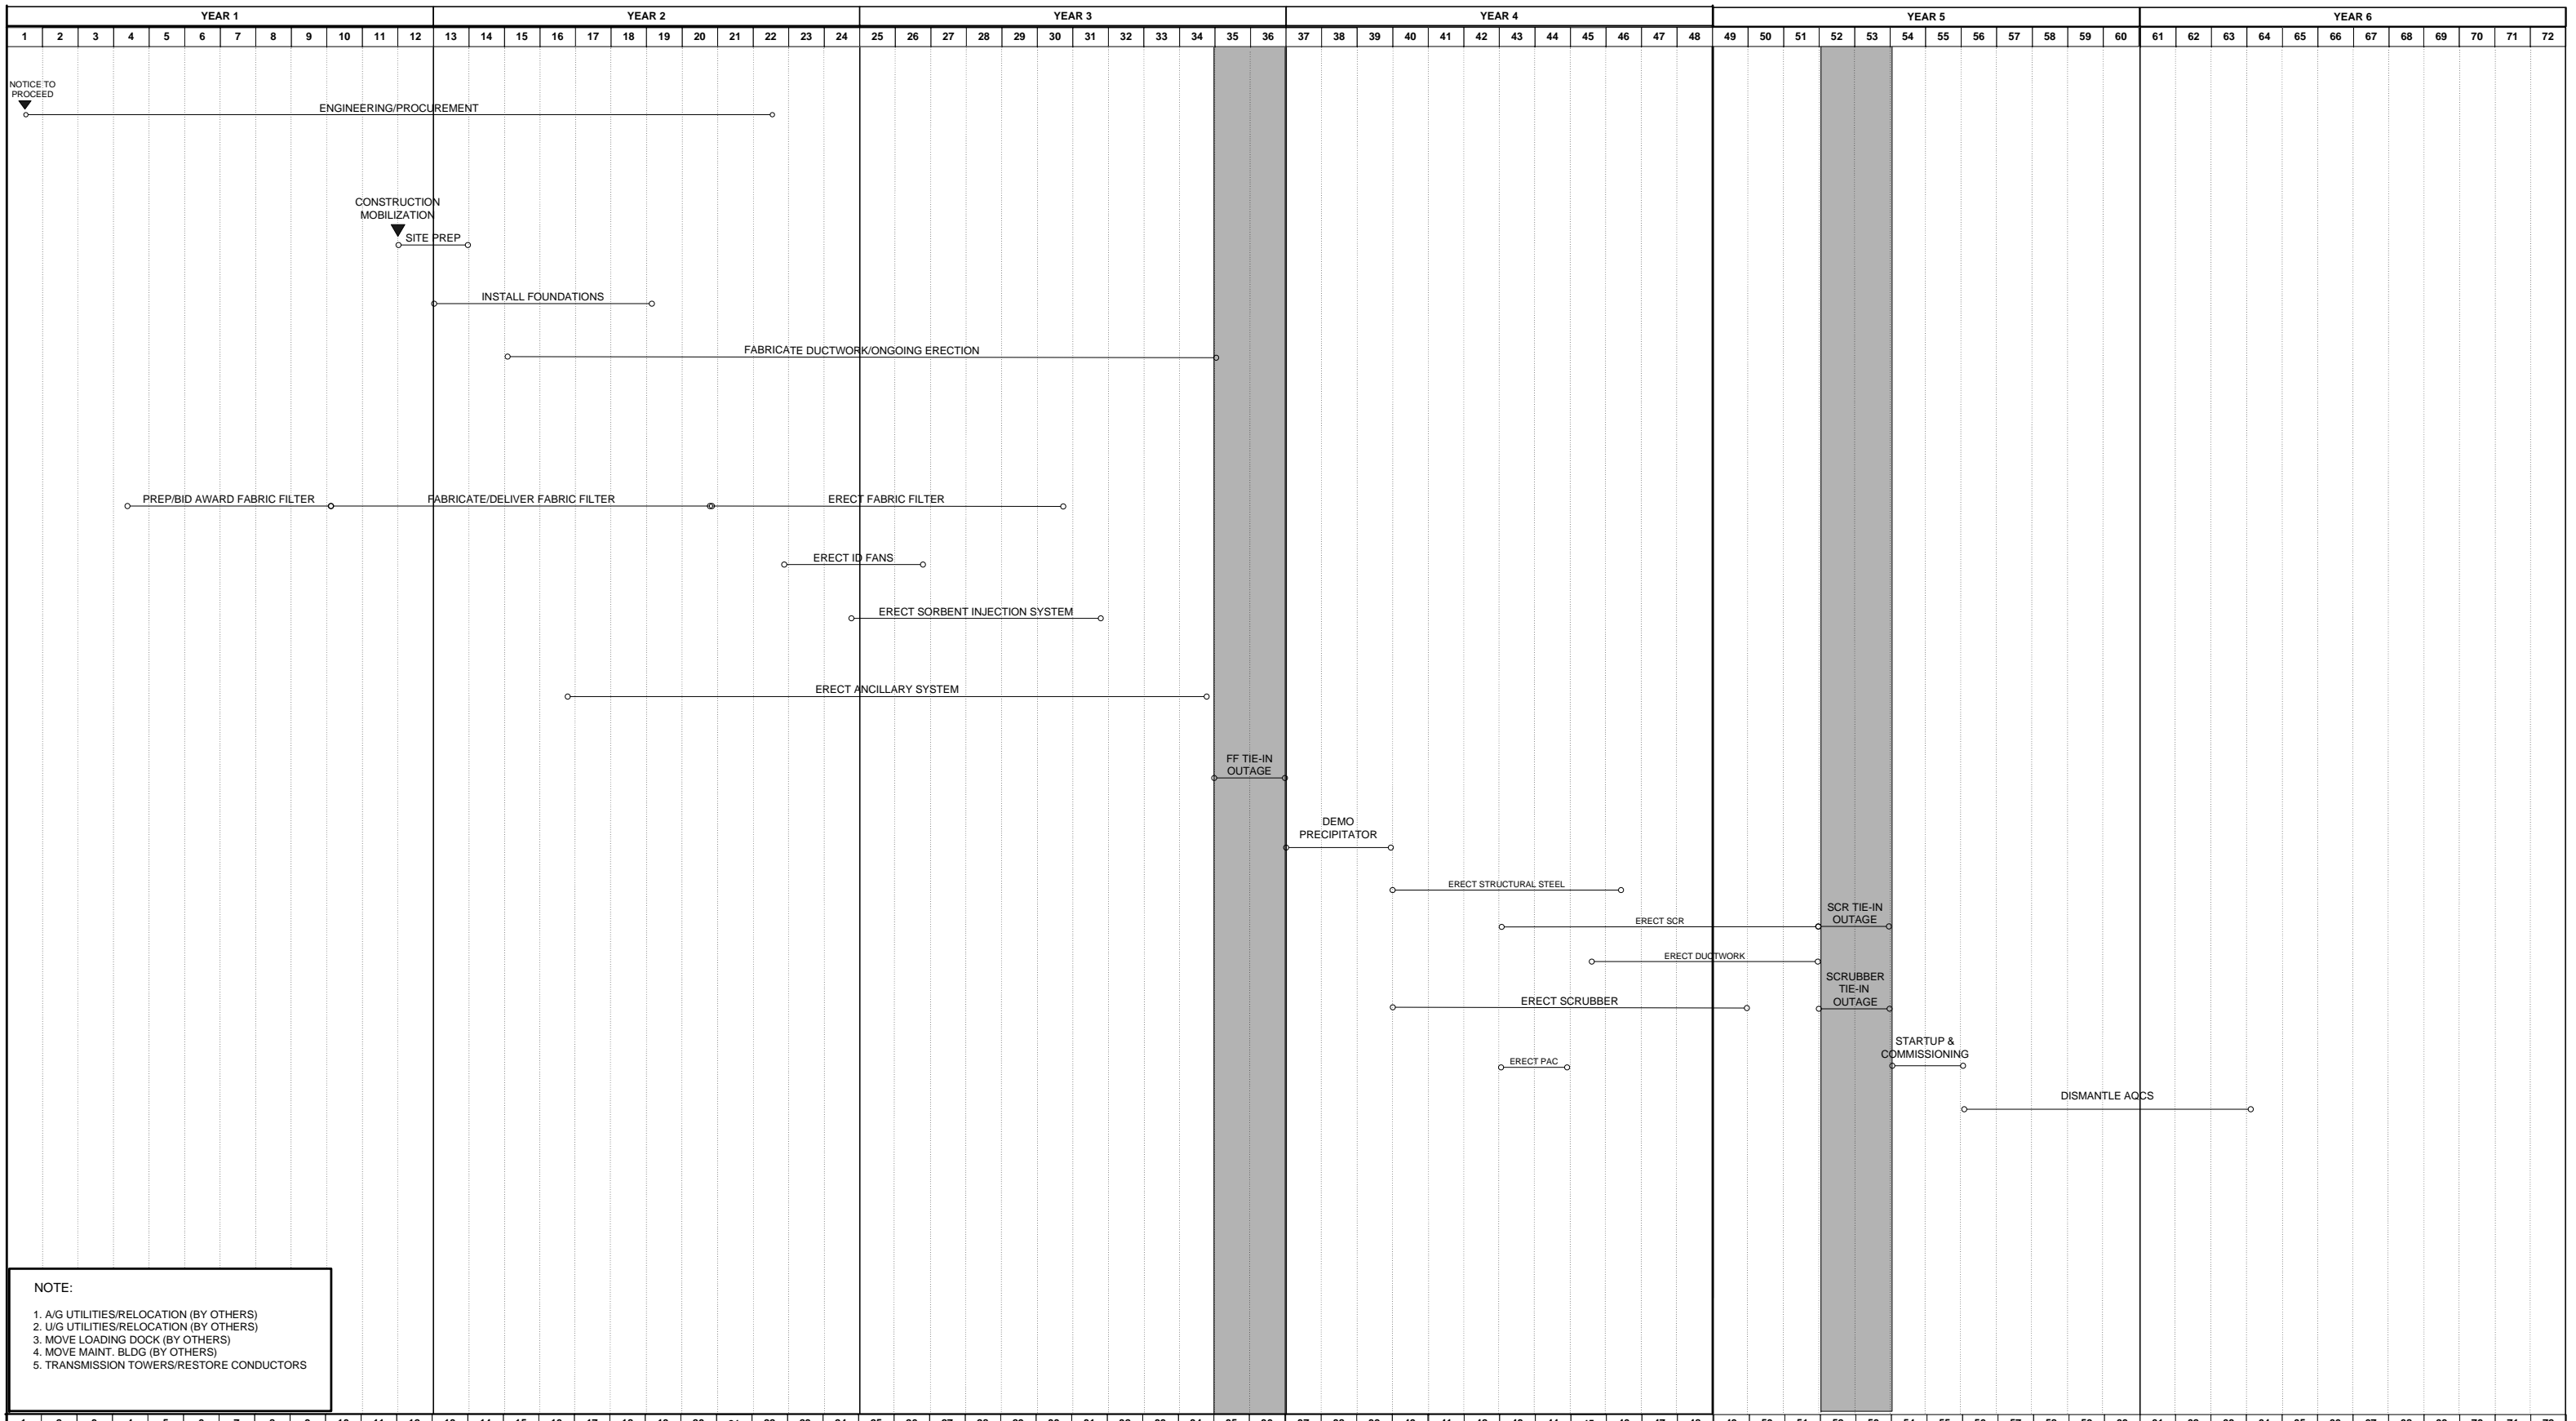

**NOTE:**  
 1. A/G UTILITIES/RELOCATION (BY OTHERS)  
 2. U/G UTILITIES/RELOCATION (BY OTHERS)  
 3. MOVE LOADING DOCK (BY OTHERS)  
 4. MOVE MAINT. BLDG (BY OTHERS)  
 5. TRANSMISSION TOWERS/RESTORE CONDUCTORS

| NO. | DATE    | REVISIONS & RECORD OF ISSUE | DWN | CHK | APP | FLM |
|-----|---------|-----------------------------|-----|-----|-----|-----|
| 0   | 6/10/10 | PHASE 1                     |     |     |     |     |

**BLACK & VEATCH CORPORATION**

ENGINEER: [Blank] DRAWN: S. CARUTHERS


CHECKED: [Blank] DATE: 06/03/2010

**MILL CREEK UNIT 1  
 OPTION 3 - SCRUBBER, FABRIC FILTER, & SCR**

**LEVEL 1 SUMMARY SCHEDULE**

|                |       |
|----------------|-------|
| DRAWING NUMBER | REV 0 |
| CODE           | AREA  |
| PAGE 1 OF 1    |       |

FILE NAME:

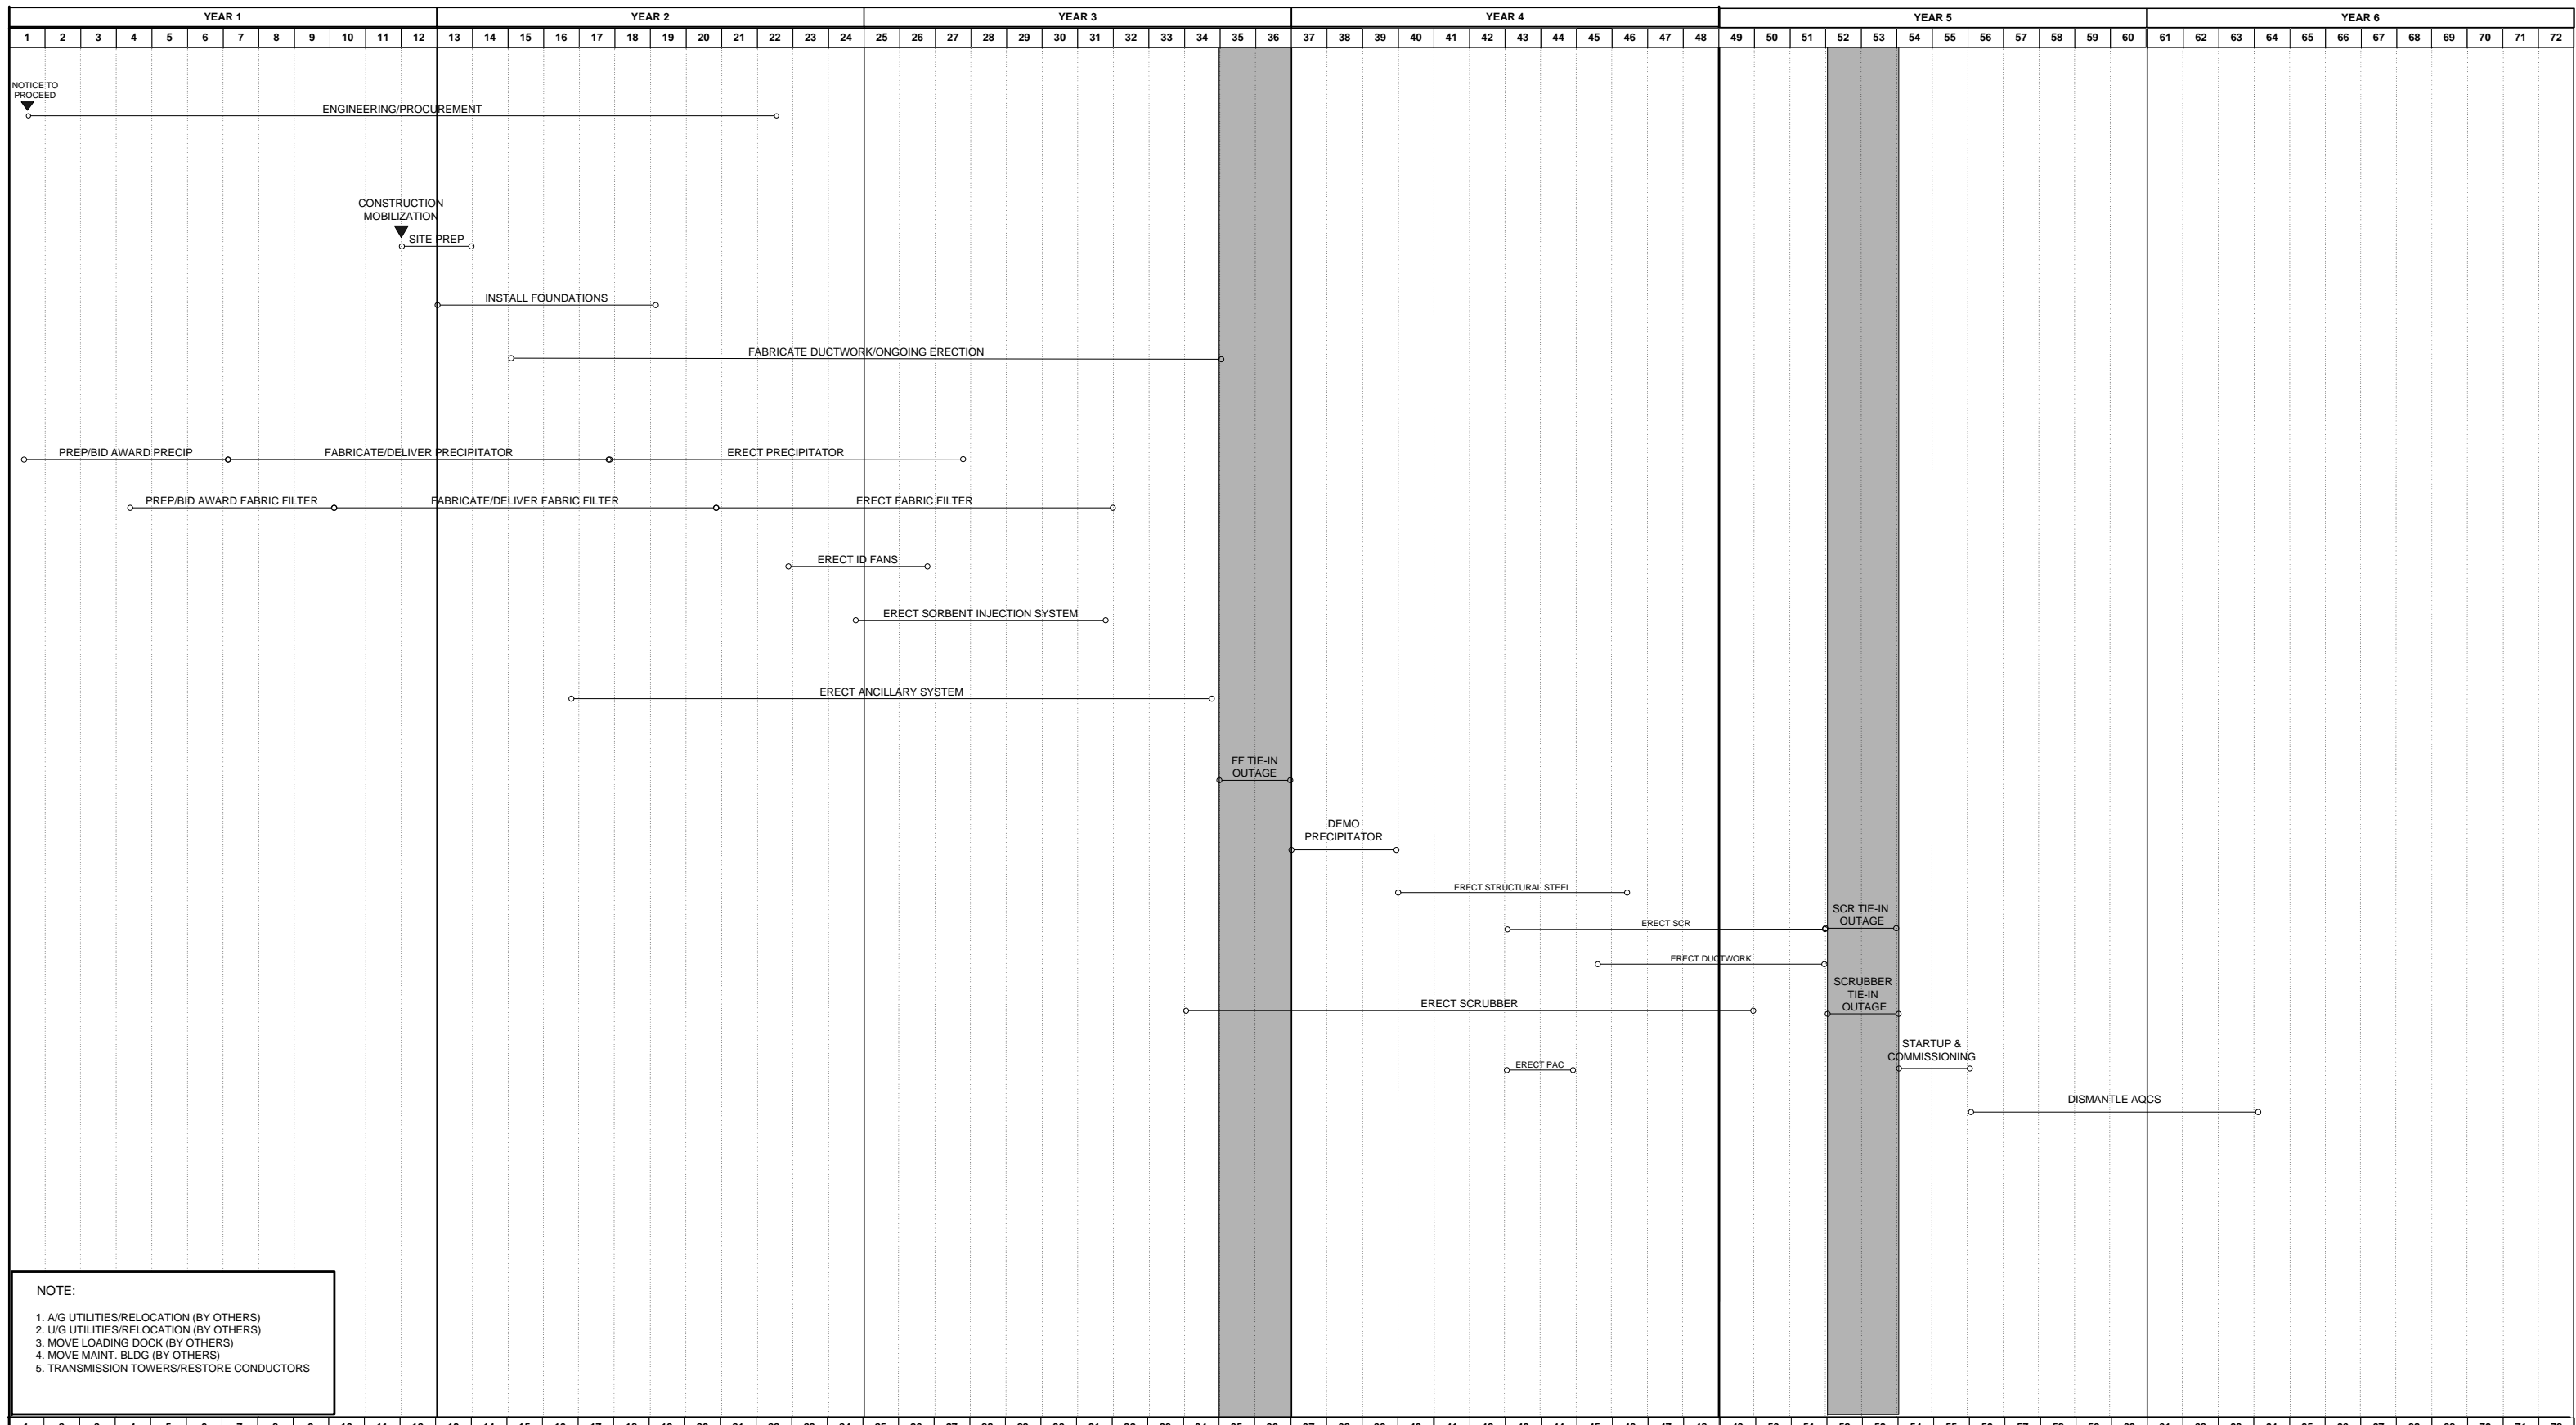

**NOTE:**  
 1. A/G UTILITIES/RELOCATION (BY OTHERS)  
 2. U/G UTILITIES/RELOCATION (BY OTHERS)  
 3. MOVE LOADING DOCK (BY OTHERS)  
 4. MOVE MAINT. BLDG (BY OTHERS)  
 5. TRANSMISSION TOWERS/RESTORE CONDUCTORS

FILE NAME:

| NO. | DATE    | REVISIONS & RECORD OF ISSUE | DWN | CHK | APP | FLM |
|-----|---------|-----------------------------|-----|-----|-----|-----|
| 0   | 6/16/10 | PHASE 1                     |     |     |     |     |

**BLACK & VEATCH CORPORATION**


ENGINEER: [Blank] DRAWN: S. CARLUTHERS

CHECKED: [Blank] DATE: 06/03/2010

**MILL CREEK UNIT 2**  
**OPTION 2 - ESP, FABRIC FILTER, SCR, & COMBINED SCRUBBER FOR UNITS 1 & 2**

**LEVEL 1 SUMMARY SCHEDULE**

|                |       |
|----------------|-------|
| DRAWING NUMBER | REV 0 |
| CODE           | AREA  |
| PAGE 1 OF 1    |       |

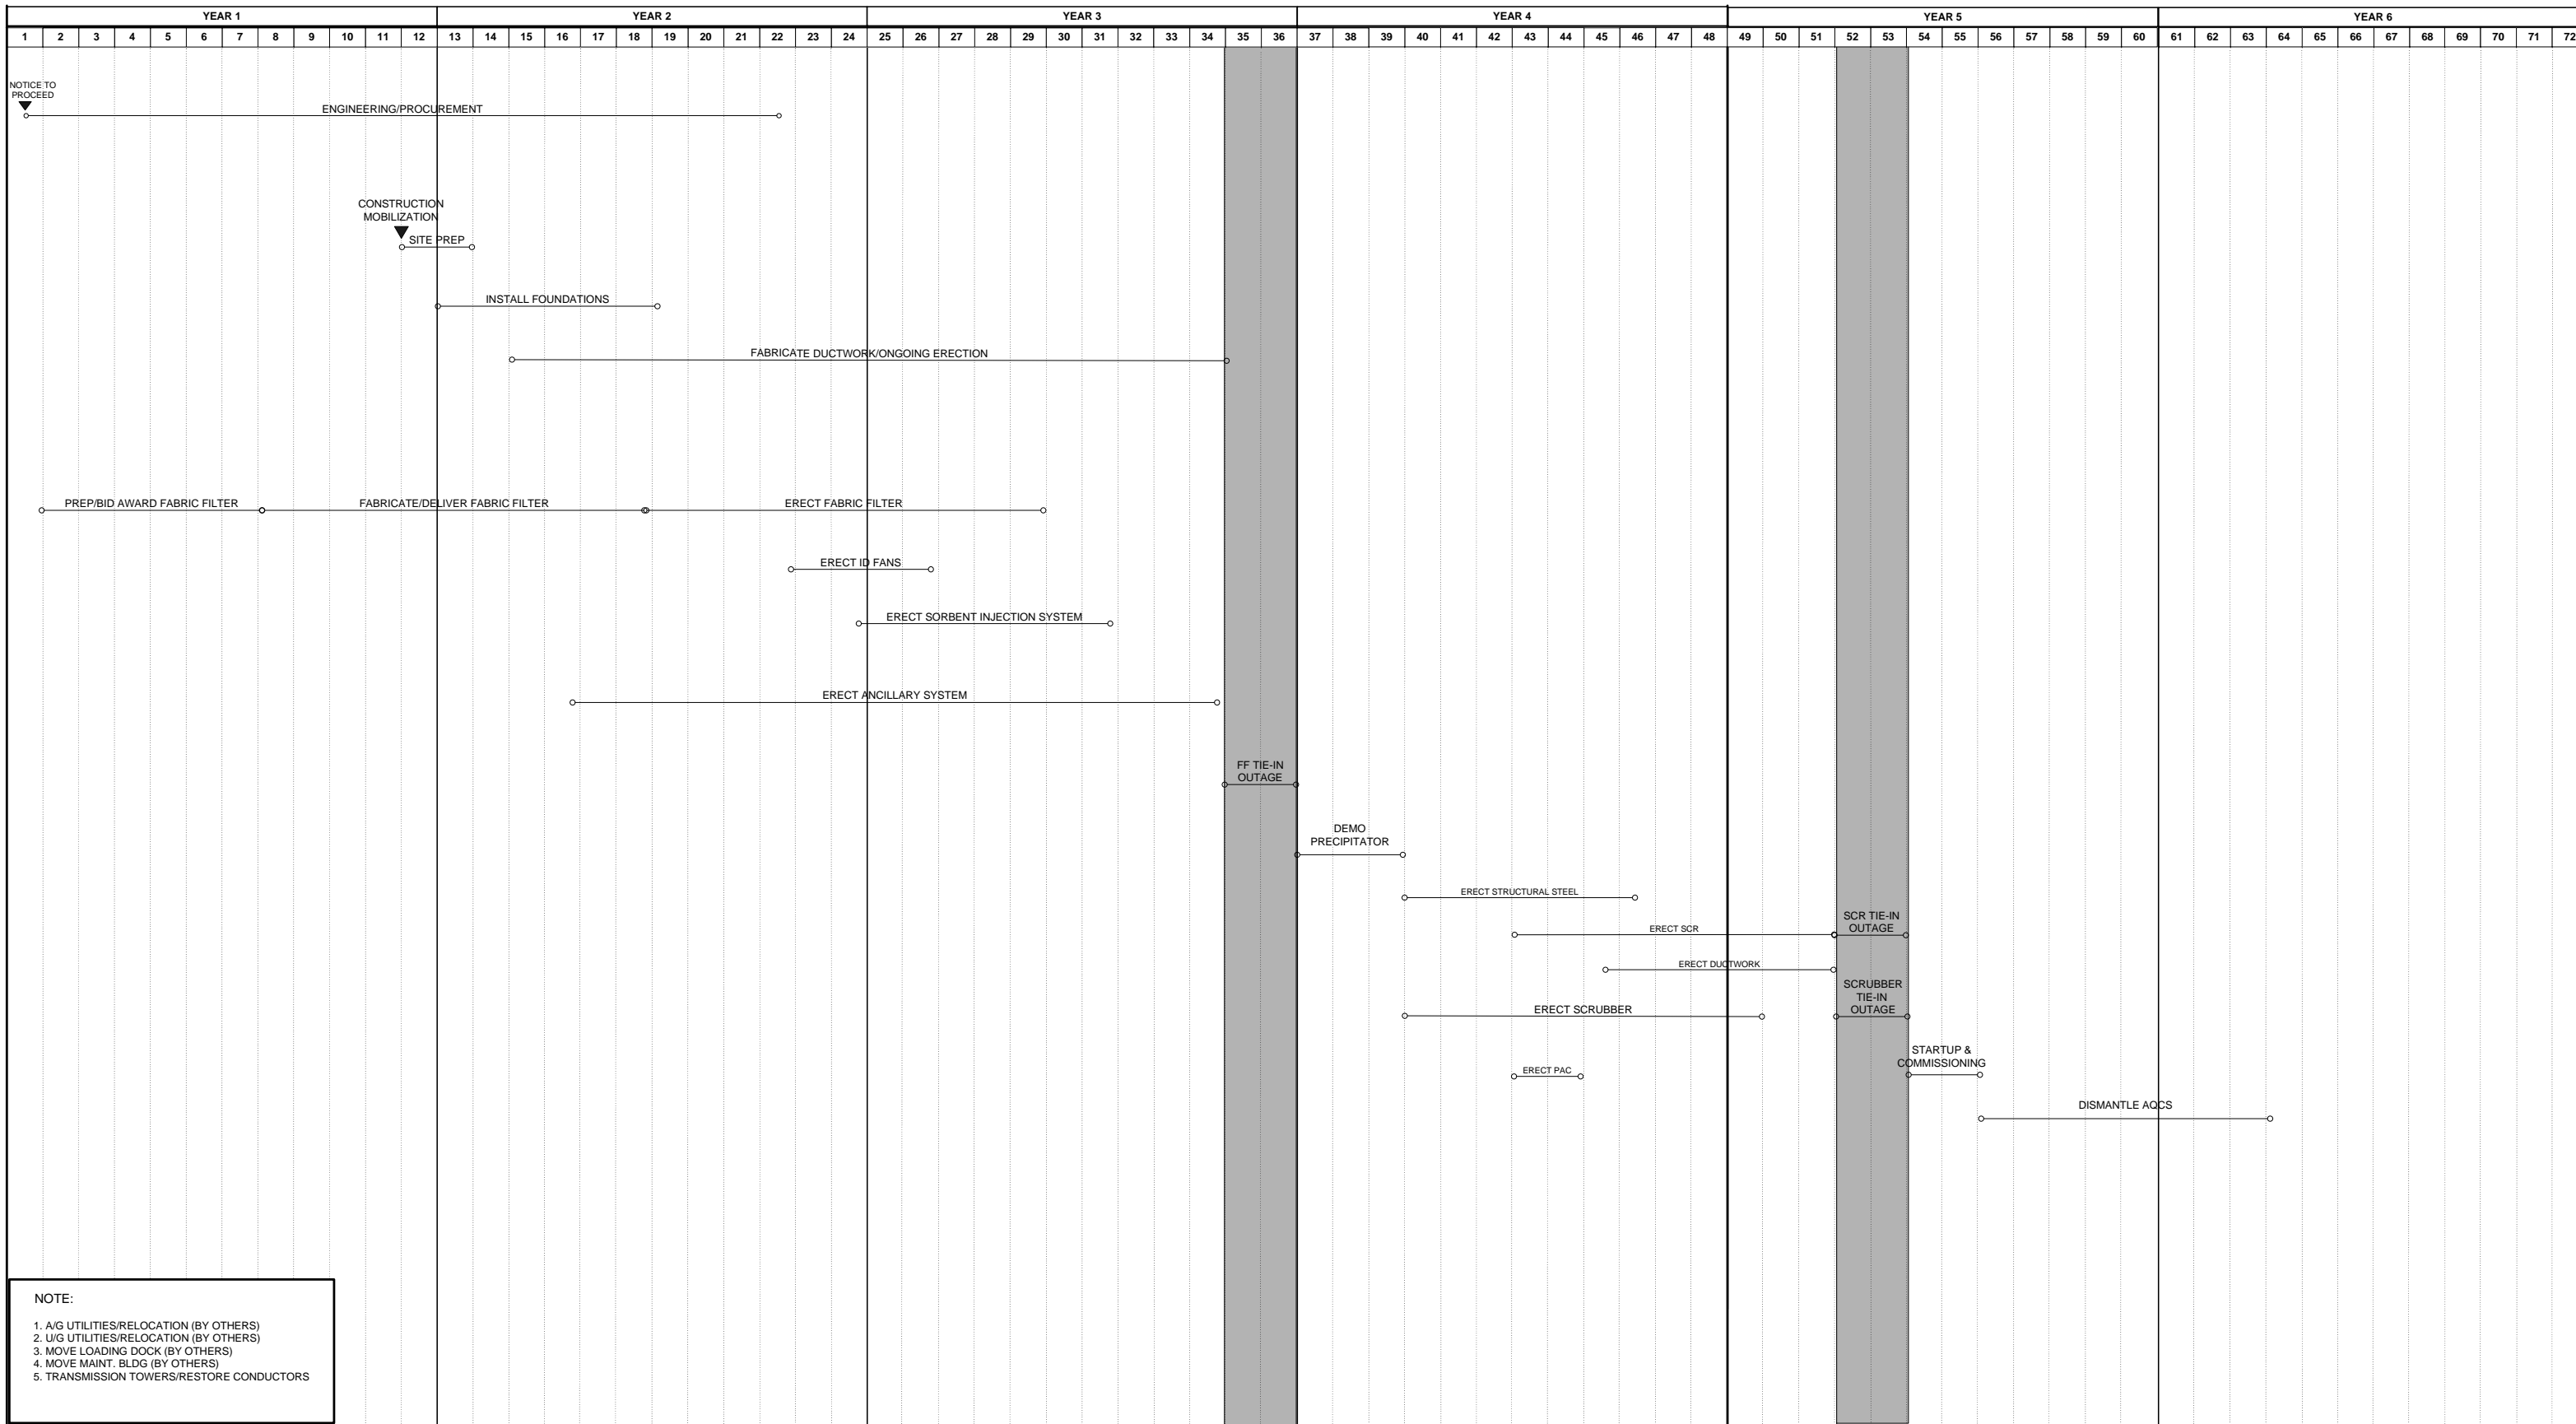


**NOTE:**  
 1. A/G UTILITIES/RELOCATION (BY OTHERS)  
 2. U/G UTILITIES/RELOCATION (BY OTHERS)  
 3. MOVE LOADING DOCK (BY OTHERS)  
 4. MOVE MAINT. BLDG (BY OTHERS)  
 5. TRANSMISSION TOWERS/RESTORE CONDUCTORS

| |
|---|
| BLACK & VEATCH CORPORATION |  |  |  |  |  |  |  |  |  |  |  | MILL CREEK UNIT 2<br>OPTION 3 - SCRUBBER, FABRIC FILTER, & SCR |  |  |  |  |  |  |  |  |  |  |  | DRAWING NUMBER              |  |  |  |  |  |  |  |  |  |  |  | REV 0       | |
| ENGINEER                   |  |  |  |  |  |  |  |  |  |  |  | DRAWN<br>S. CARUTHERS                                          |  |  |  |  |  |  |  |  |  |  |  | CODE                        |  |  |  |  |  |  |  |  |  |  |  | AREA        | |
| CHECKED                    |  |  |  |  |  |  |  |  |  |  |  | DATE<br>06/03/2010                                             |  |  |  |  |  |  |  |  |  |  |  | LEVEL 1 SUMMARY SCHEDULE    |  |  |  |  |  |  |  |  |  |  |  | PAGE 1 OF 1 | |
| NO.                        |  |  |  |  |  |  |  |  |  |  |  | DATE                                                           |  |  |  |  |  |  |  |  |  |  |  | REVISIONS & RECORD OF ISSUE |  |  |  |  |  |  |  |  |  |  |  | DWN         |  |  |  |  |  |  |  |  |  |  |  | CHK |  |  |  |  |  |  |  |  |  |  |  | APP |  |  |  |  |  |  |  |  |  |  |  | FLM |  |  |  |  |  |  |  |  |  |  |  |

FILE NAME:




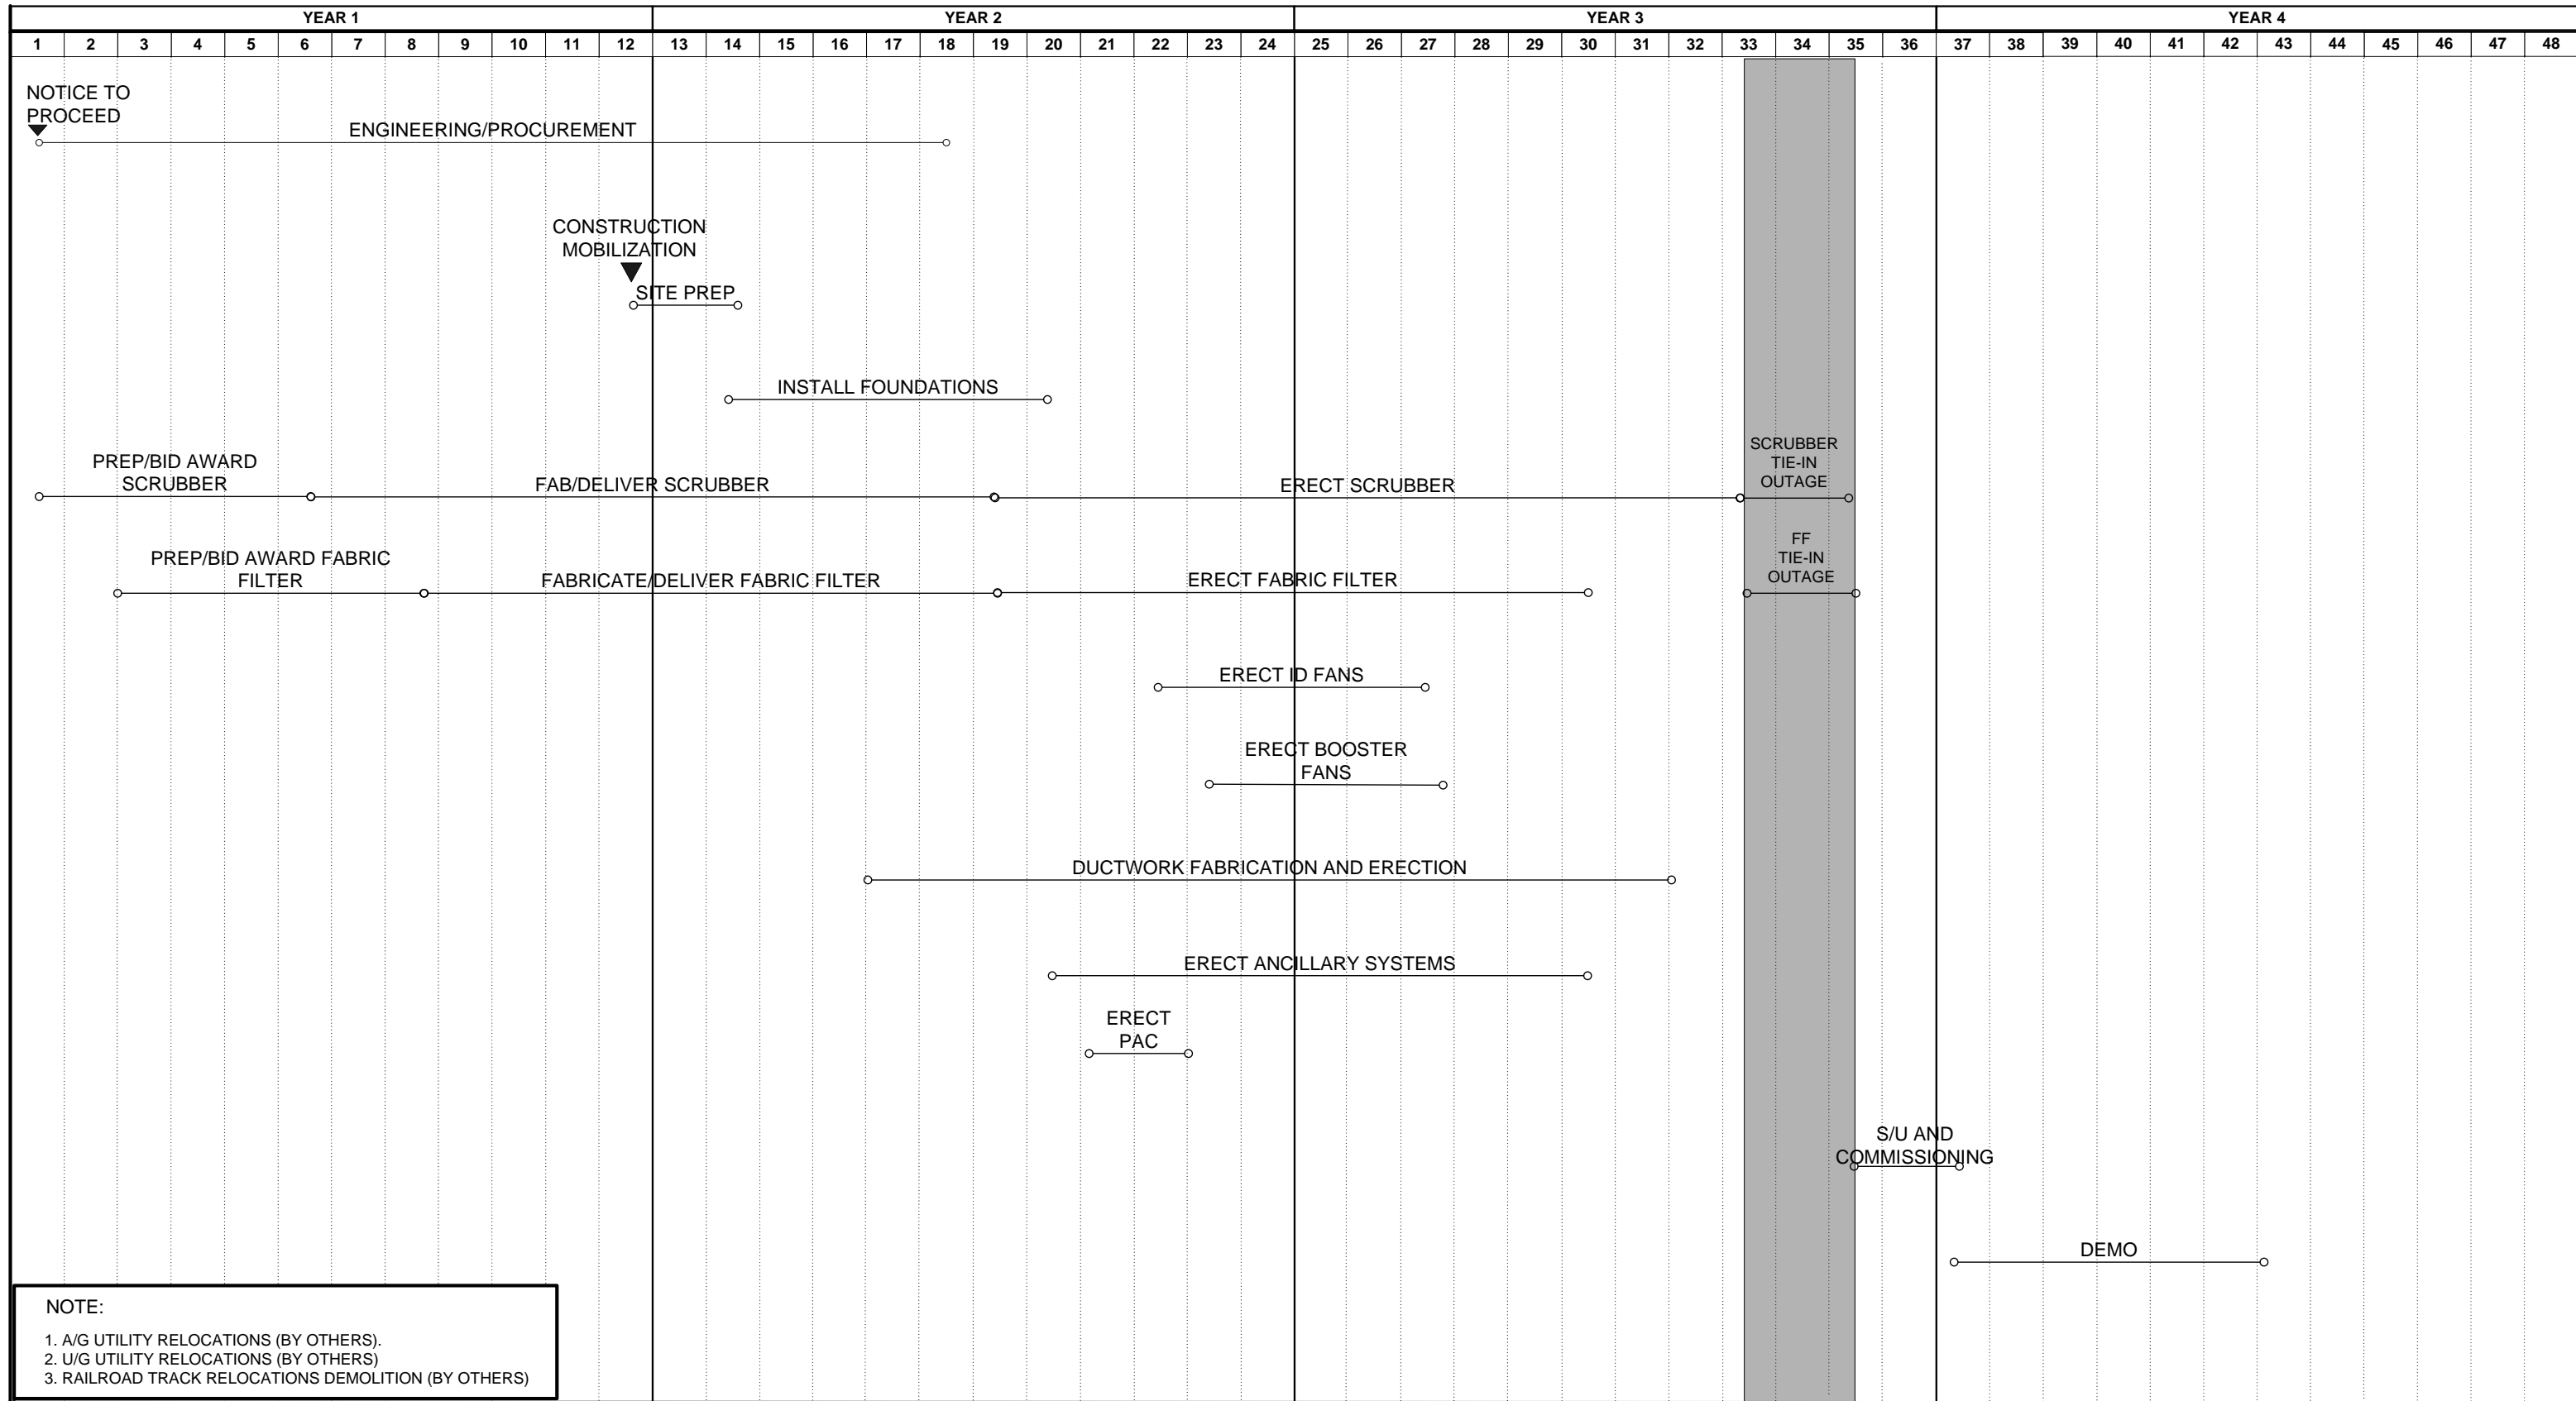

**NOTE:**  
 1. A/G UTILITY RELOCATIONS (BY OTHERS).  
 2. U/G UTILITY RELOCATIONS (BY OTHERS)  
 3. RAILROAD TRACK RELOCATIONS DEMOLITION (BY OTHERS)

| |
|---|
| 1 | 2       | 3                           | 4 | 5 | 6 | 7 | 8 | 9 | 10  | 11  | 12  | 13                                    | 14 | 15 | 16 | 17 | 18 | 19 | 20 | 21 | 22 | 23 | 24 | 25                                                                          | 26 | 27 | 28 | 29 | 30 | 31 | 32 | 33 | 34 | 35 | 36 | 37                              | 38 | 39 | 40 | 41    | 42 | 43 | 44 | 45 | 46 | 47 | 48 |             |  |  |  |  |  |  |  |  |
|   |         |                             |   |   |   |   |   |   |     |     |     | <b>BLACK &amp; VEATCH CORPORATION</b> |    |    |    |    |    |    |    |    |    |    |    | <b>MILL CREEK UNIT 3<br/>OPTION 2 – LARGER SCRUBBER &amp; FABRIC FILTER</b> |    |    |    |    |    |    |    |    |    |    |    | DRAWING NUMBER                  |    |    |    | REV 0 |    |    |    |    |    |    |    |             |  |  |  |  |  |  |  |  |
|   |         |                             |   |   |   |   |   |   |     |     |     | ENGINEER                              |    |    |    |    |    |    |    |    |    |    |    | DRAWN<br>S. CARUTHERS                                                       |    |    |    |    |    |    |    |    |    |    |    | CODE                            |    |    |    | AREA  |    |    |    |    |    |    |    |             |  |  |  |  |  |  |  |  |
|   |         |                             |   |   |   |   |   |   |     |     |     | CHECKED                               |    |    |    |    |    |    |    |    |    |    |    | DATE<br>06/03/2010                                                          |    |    |    |    |    |    |    |    |    |    |    | <b>LEVEL 1 SUMMARY SCHEDULE</b> |    |    |    |       |    |    |    |    |    |    |    | PAGE 1 OF 1 |  |  |  |  |  |  |  |  |
| 0 | 6/16/10 | REVISIONS & RECORD OF ISSUE |   |   |   |   |   |   | DWN | CHK | APP | FLM                                   | |

FILE NAME:

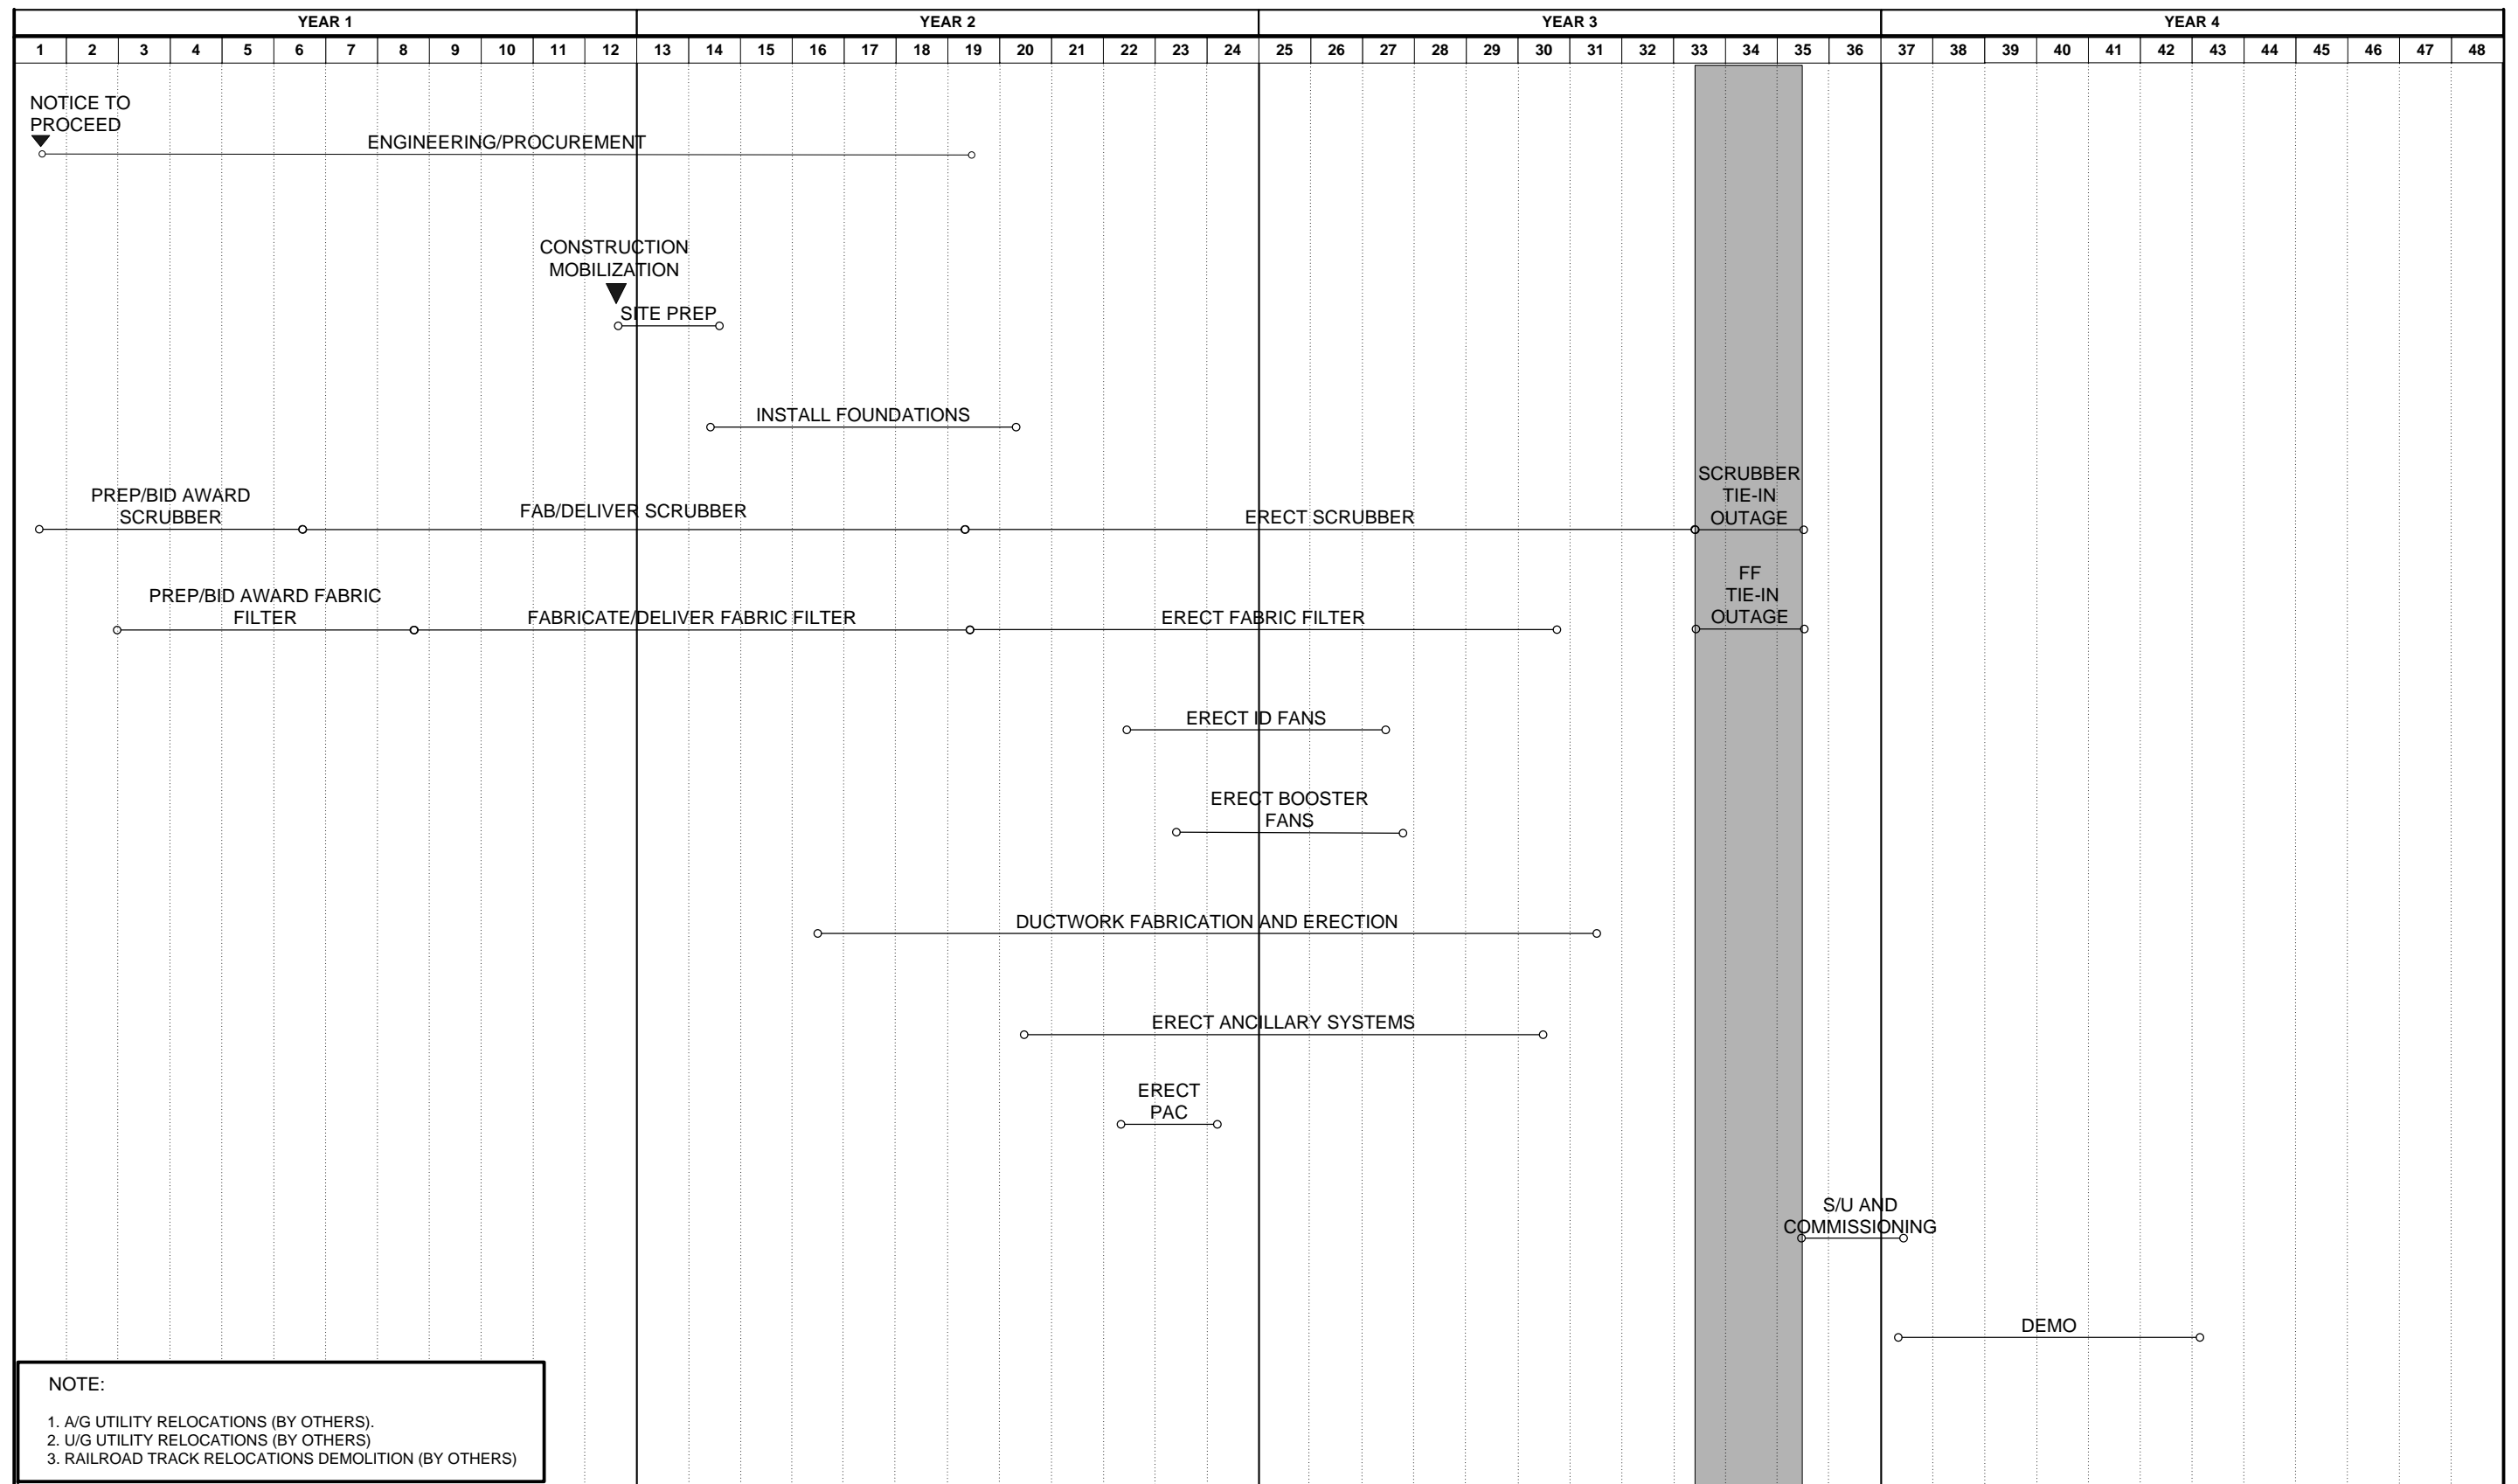


**NOTE:**  
 1. A/G UTILITY RELOCATIONS (BY OTHERS).  
 2. U/G UTILITY RELOCATIONS (BY OTHERS).  
 3. RAILROAD TRACK RELOCATIONS DEMOLITION (BY OTHERS)

| |
|---|
|                                                                           |  |  |  |  |  |  |  |  |  |  |  | <b>BLACK &amp; VEATCH CORPORATION</b>                              |  |  |  |  |  |  |  |  |  |  |  | <b>MILL CREEK UNIT 4</b><br><b>OPTION 2 – LARGER SCRUBBER &amp; FABRIC FILTER</b> |  |  |  |  |  |  |  |  |  |  |  | DRAWING NUMBER _____ REV 0<br>CODE _____ AREA _____ |  |  |  |  |  |  |  |  |  |  |  |
|                                                                           |  |  |  |  |  |  |  |  |  |  |  | ENGINEER _____ DRAWN S. CARUTHERS<br>CHECKED _____ DATE 06/03/2010 |  |  |  |  |  |  |  |  |  |  |  | <b>LEVEL 1 SUMMARY SCHEDULE</b>                                                   |  |  |  |  |  |  |  |  |  |  |  | PAGE 1 OF 1                                         |  |  |  |  |  |  |  |  |  |  |  |
| 0 6/16/10 PHASE 1<br>NO. DATE REVISIONS & RECORD OF ISSUE DWN CHK APP FLM | |

FILE NAME:


# **Trimble County**

S:\CES Projects\CES Projects\167987 EON AOC\Tremble Co level 1 Schedule.VSD  
7/1/2010 2:54:54 PM

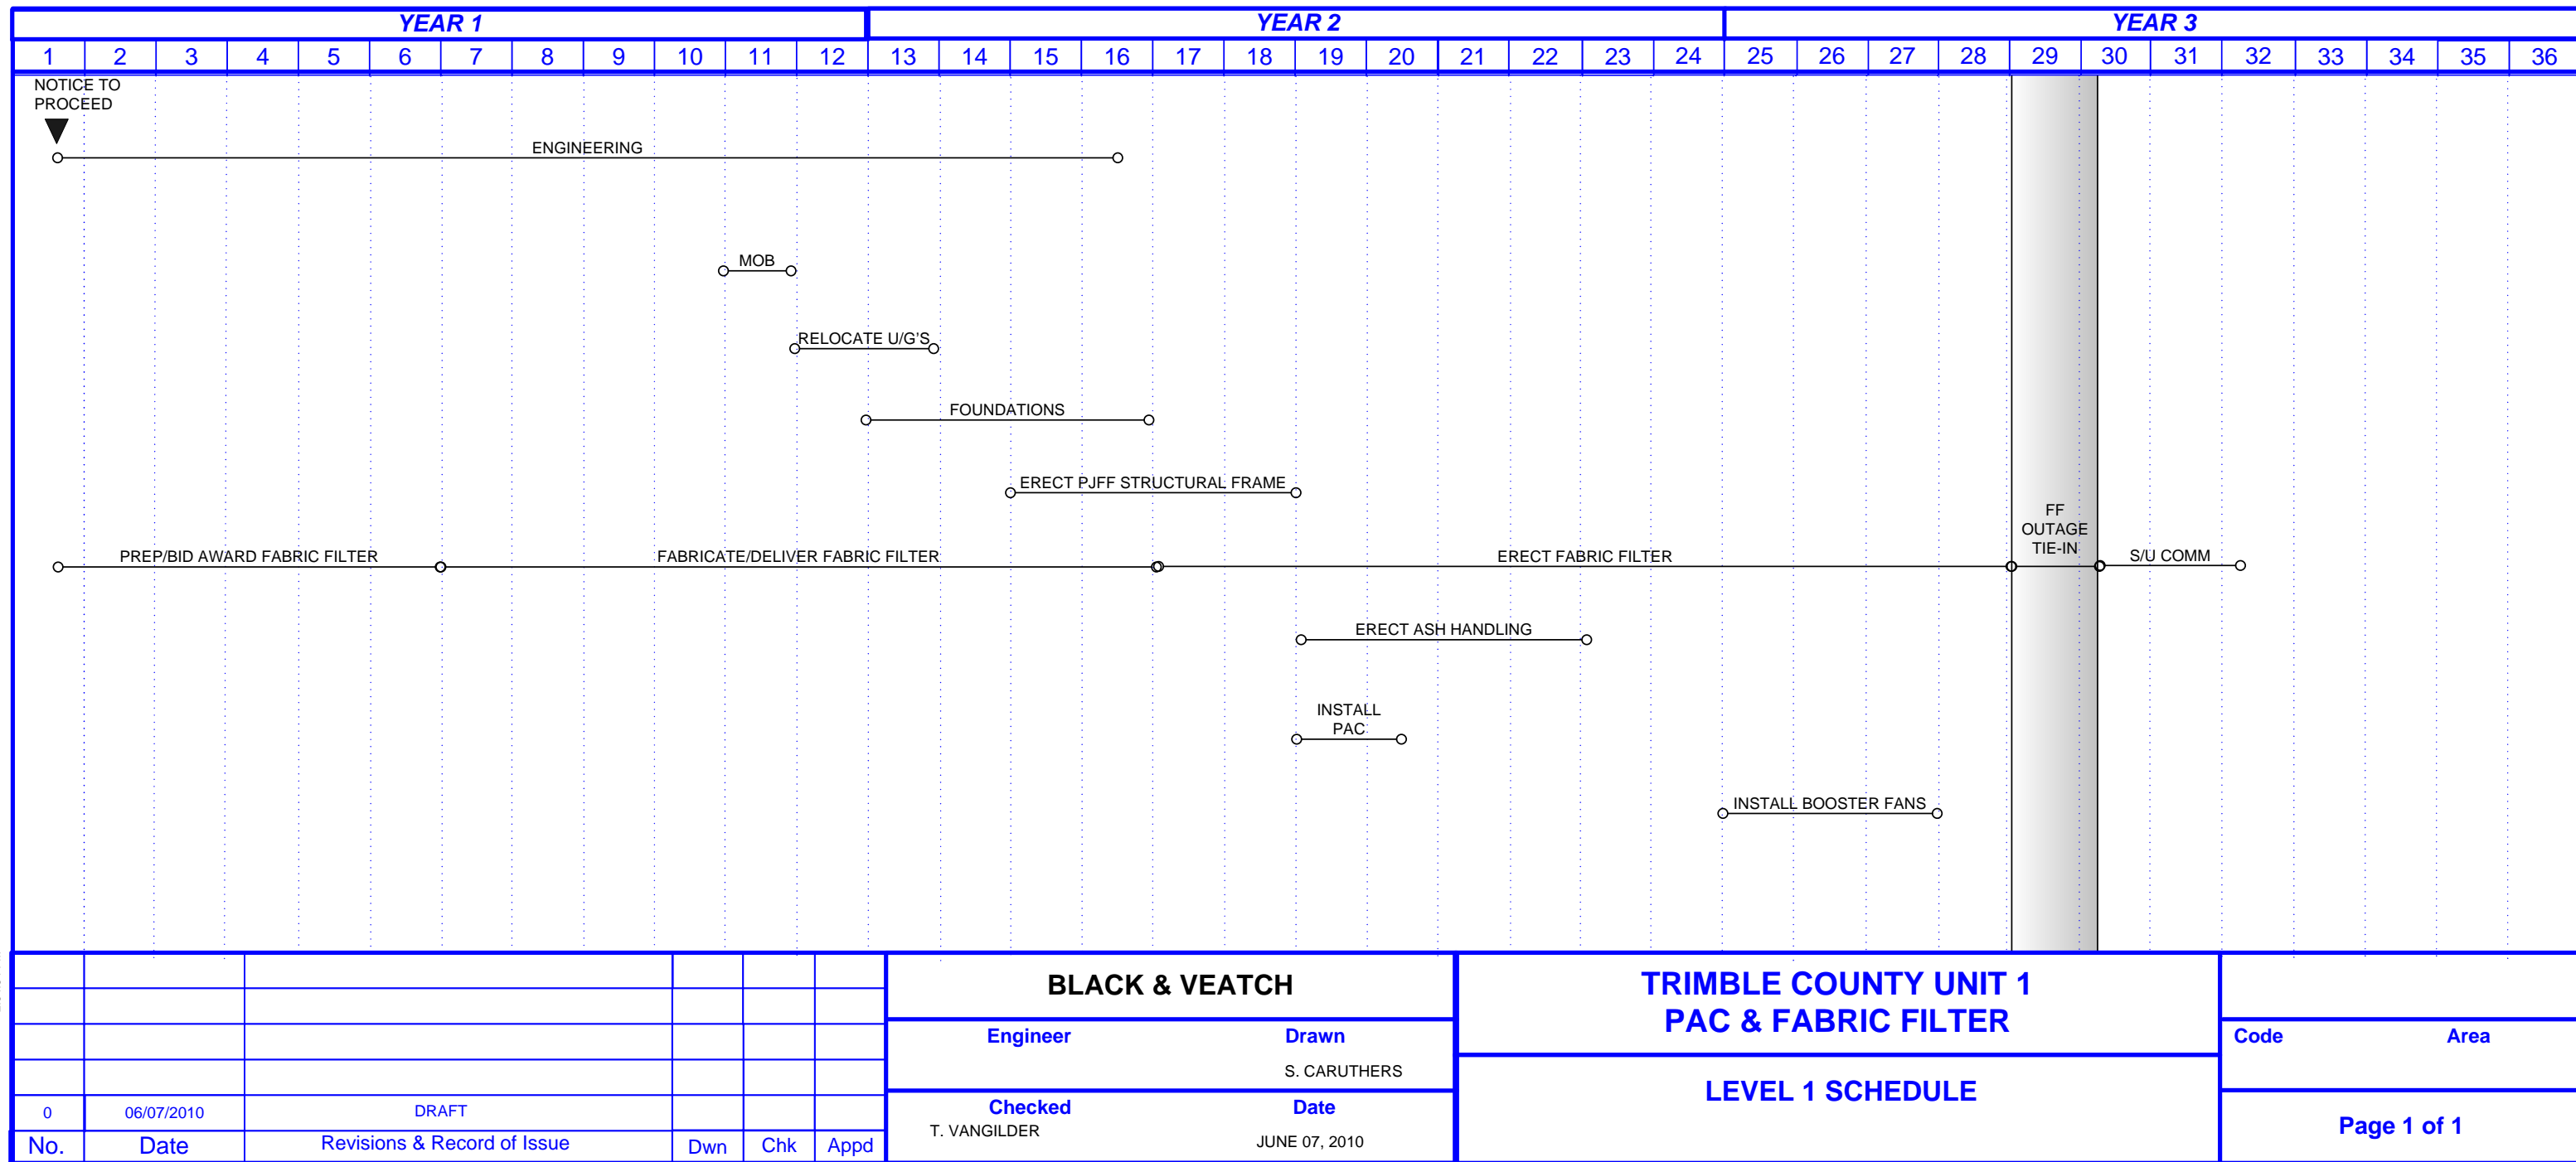



# **Green River**

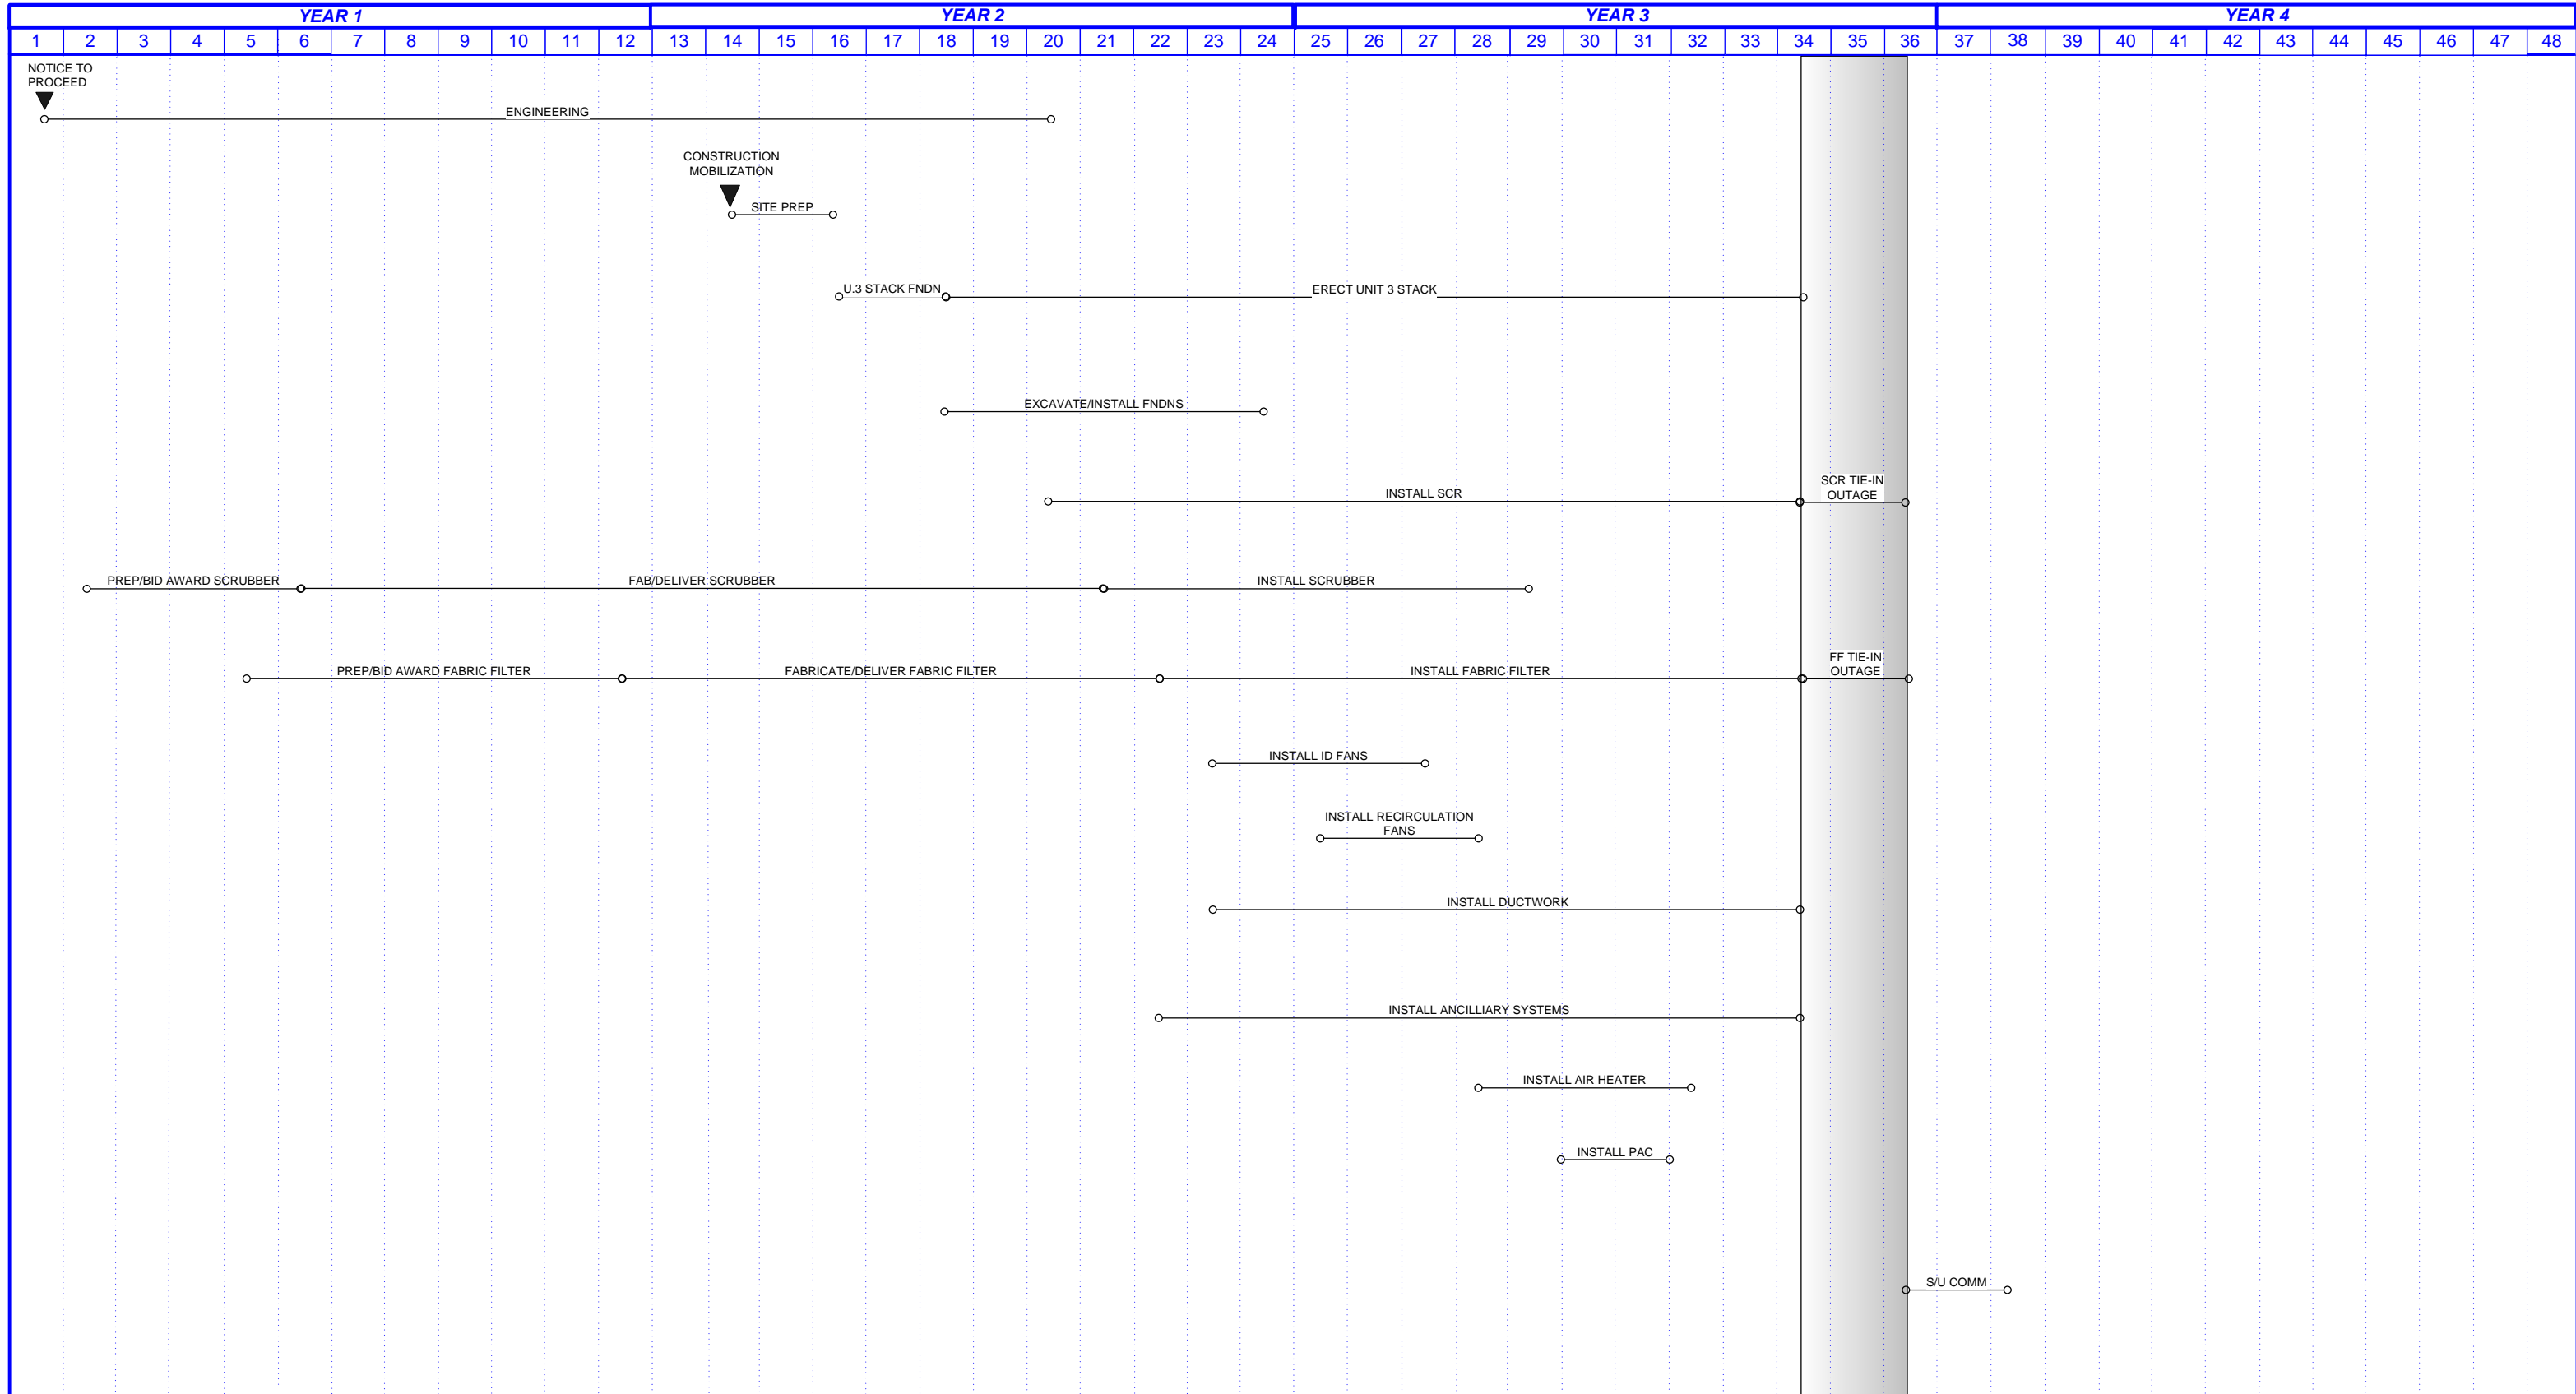


|     |            |                             |     |     |      |
|-----|------------|-----------------------------|-----|-----|------|
|     |            |                             |     |     |      |
| 0   | 06/16/2010 | PHASE 1                     |     |     |      |
| No. | Date       | Revisions & Record of Issue | Dwn | Chk | Appd |

|                           |               |
|---------------------------|---------------|
| <b>BLACK &amp; VEATCH</b> |               |
| Engineer                  | Drawn         |
|                           | S. CARUTHERS  |
| Checked                   | Date          |
| T. VANGILDER              | JUNE 07, 2010 |

|                                                                 |
|-----------------------------------------------------------------|
| <b>GREEN RIVER UNIT 3<br/>SCR, SCRUBBER &amp; FABRIC FILTER</b> |
| <b>LEVEL 1 SCHEDULE</b>                                         |

|                        |      |
|------------------------|------|
| Drawing Number - REV 0 |      |
| Code                   | Area |
| Page 1 of 1            |      |

S:\CES\Projects\CES - Projects\167877 E.ON ACC\Green River Level 1 Unit 3\USD 7/1/2010 2:54:23 PM

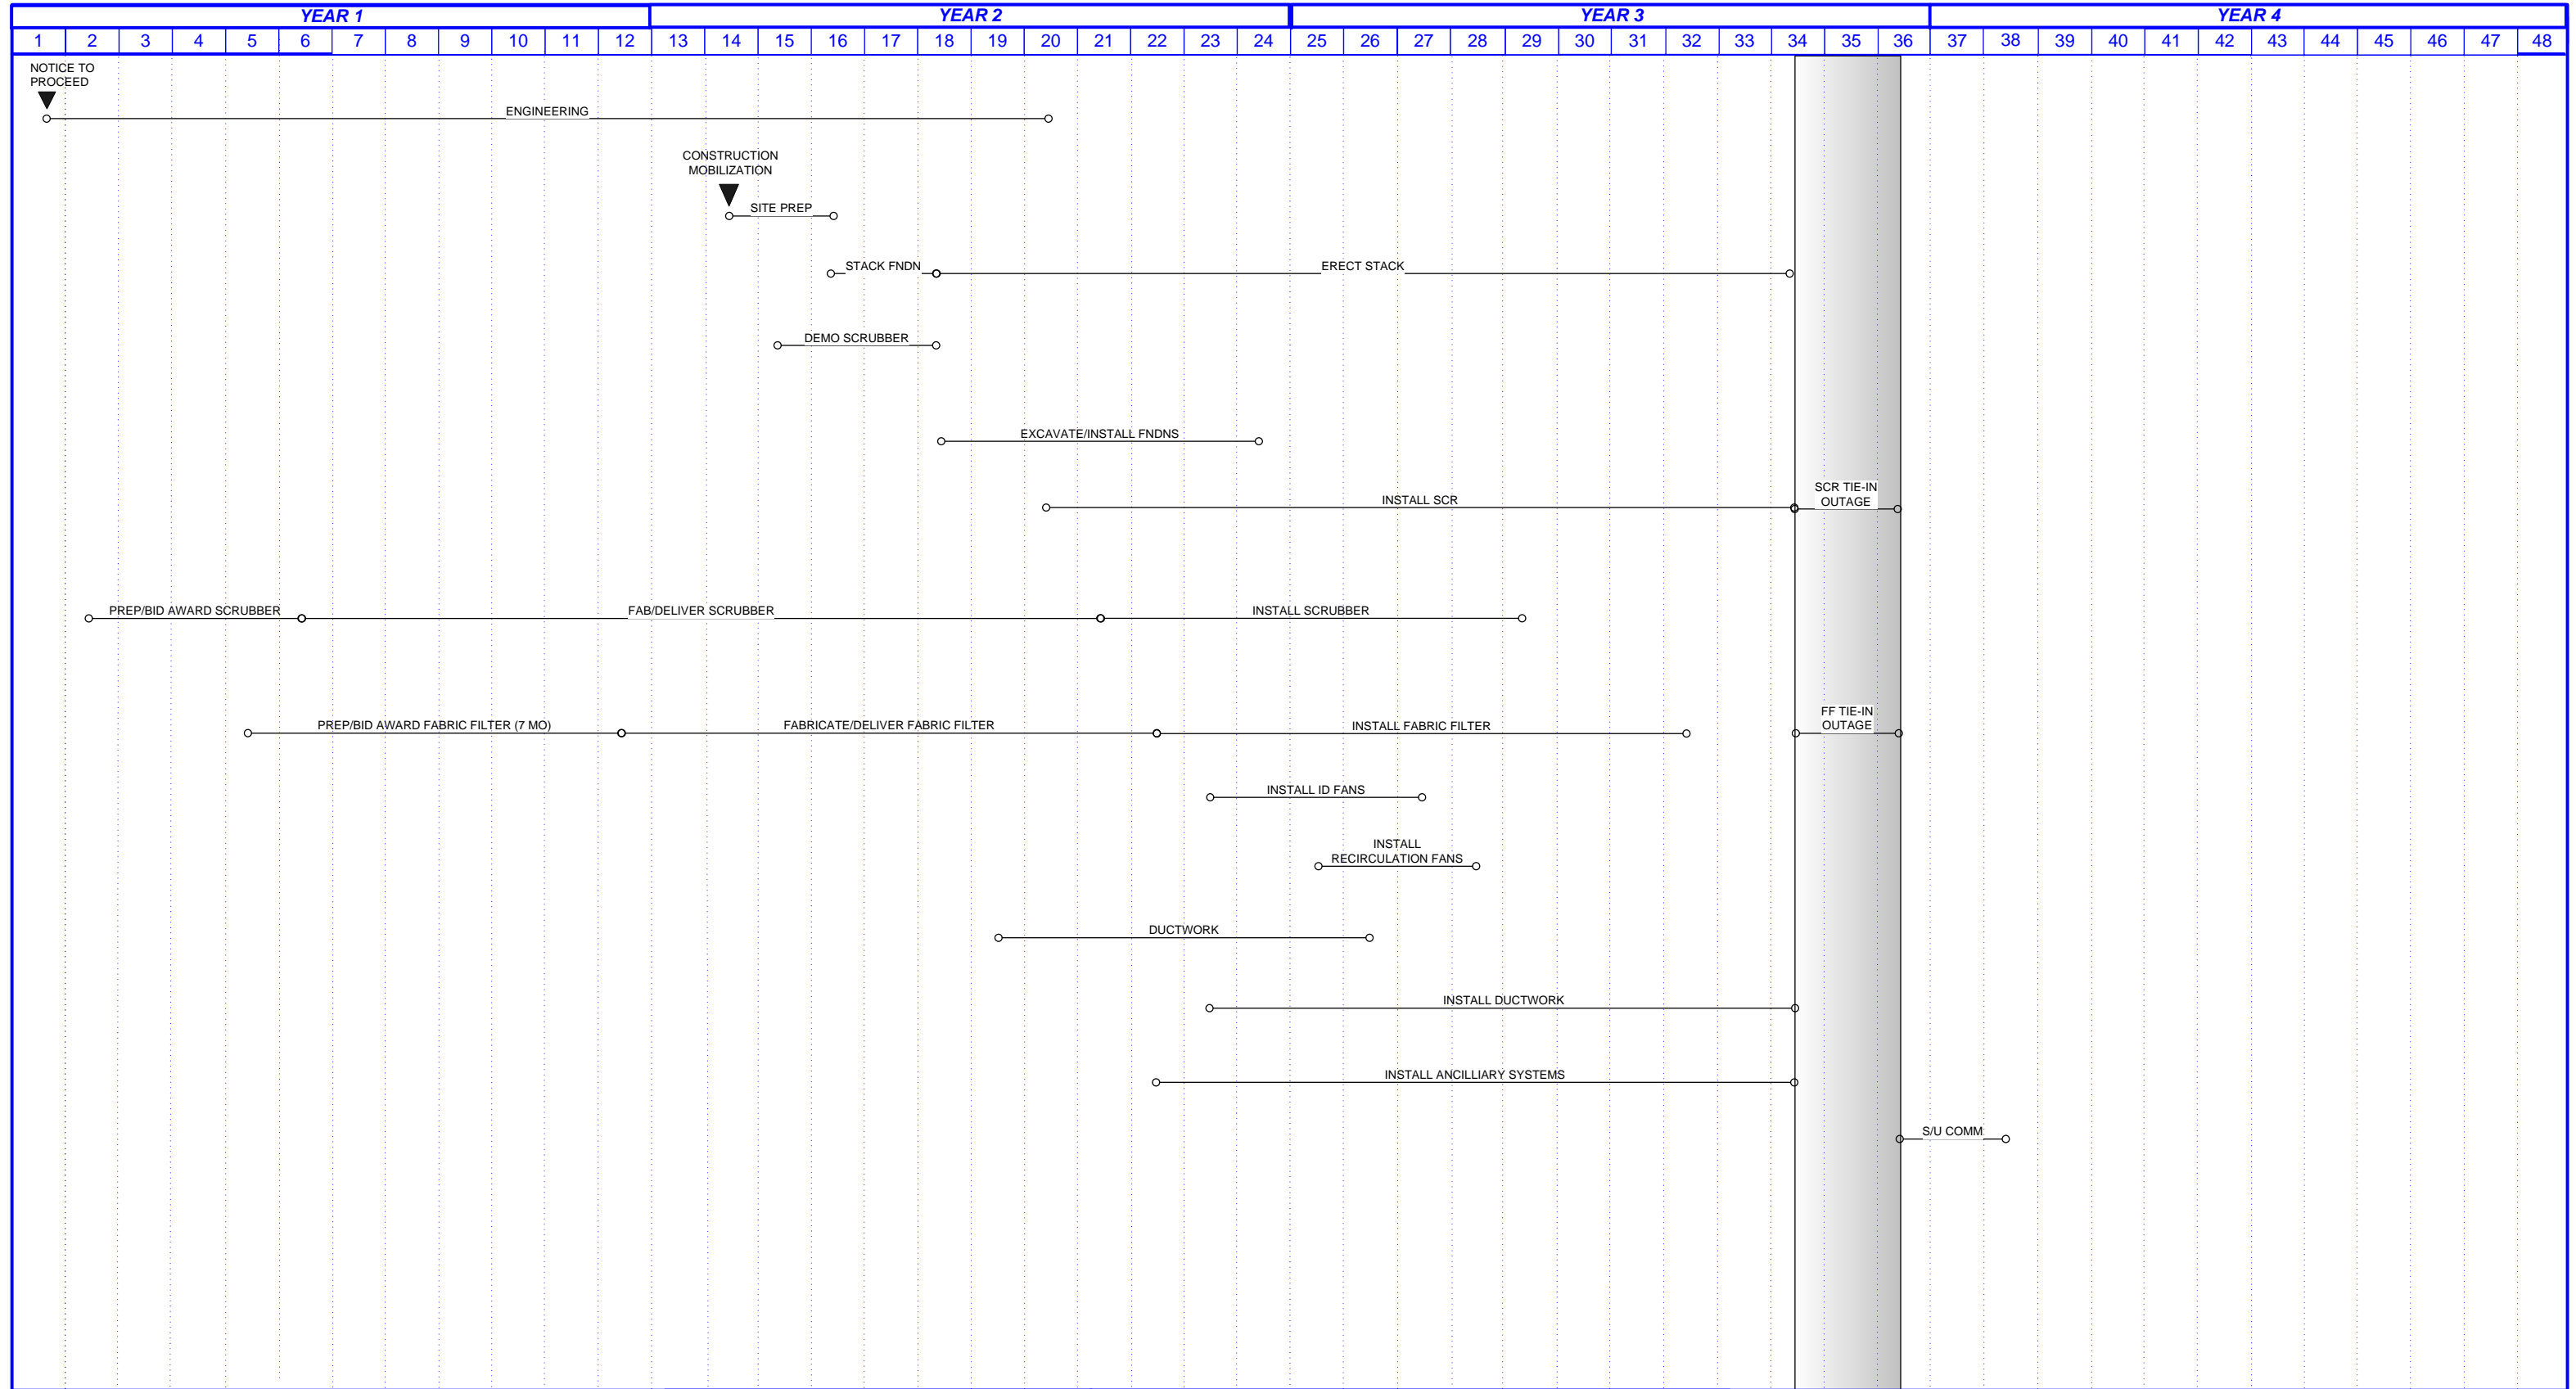

S:\CES\Projects\CES - Projects\167987 E.ON ACC\Green River Level 1 Unit 4\USD 7/1/2010 2:54:39 PM

|     |            |                             |     |     |      |
|-----|------------|-----------------------------|-----|-----|------|
|     |            |                             |     |     |      |
| 0   | 06/16/2010 | PHASE 1                     |     |     |      |
| No. | Date       | Revisions & Record of Issue | Dwn | Chk | Appd |

|                           |               |
|---------------------------|---------------|
| <b>BLACK &amp; VEATCH</b> |               |
| Engineer                  | Drawn         |
|                           | S. CARUTHERS  |
| Checked                   | Date          |
| T. VANGILDER              | JUNE 07, 2010 |

|                                                                 |
|-----------------------------------------------------------------|
| <b>GREEN RIVER UNIT 4<br/>SCR, SCRUBBER &amp; FABRIC FILTER</b> |
| <b>LEVEL 1 SCHEDULE</b>                                         |

|                        |      |
|------------------------|------|
| Drawing Number - REV 0 |      |
| Code                   | Area |
| Page 1 of 1            |      |