



Louisville, KY
Shively
LSVLKYSH

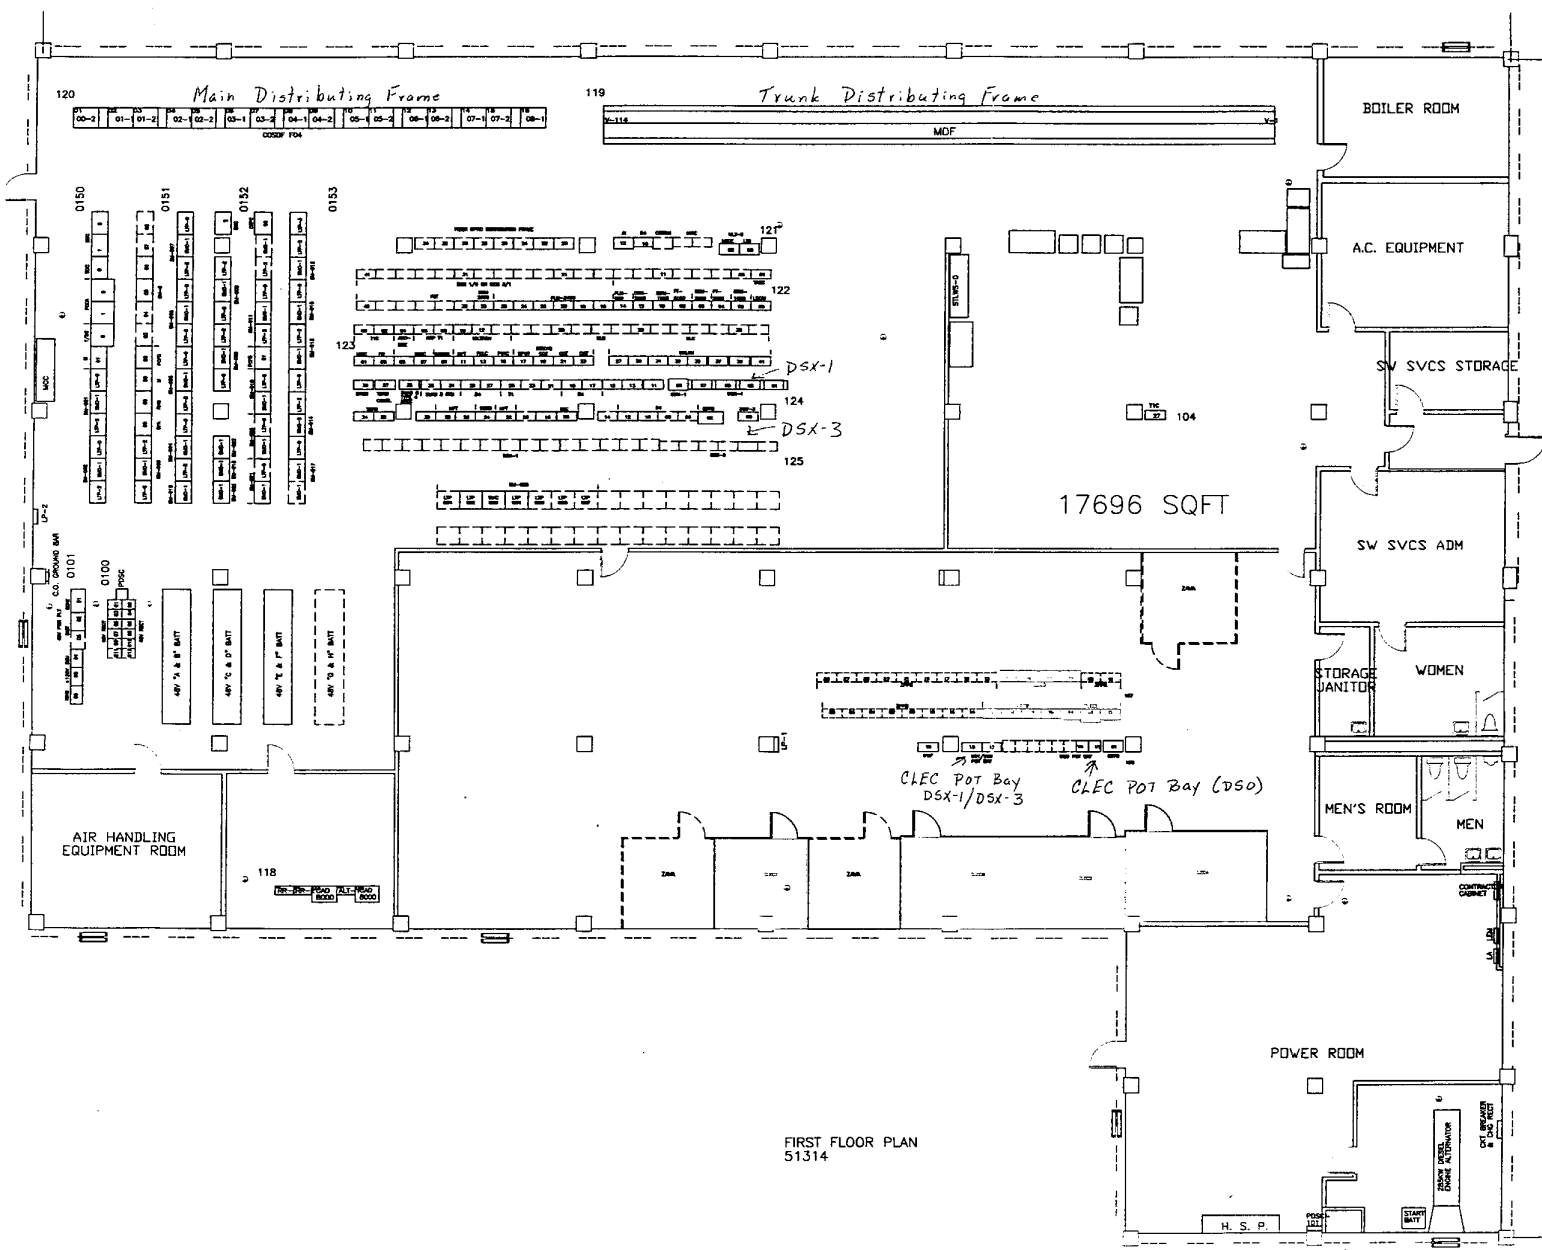


FIRST FLOOR PLAN
51314

Louisville, KY
Shively
LSVLKYSH

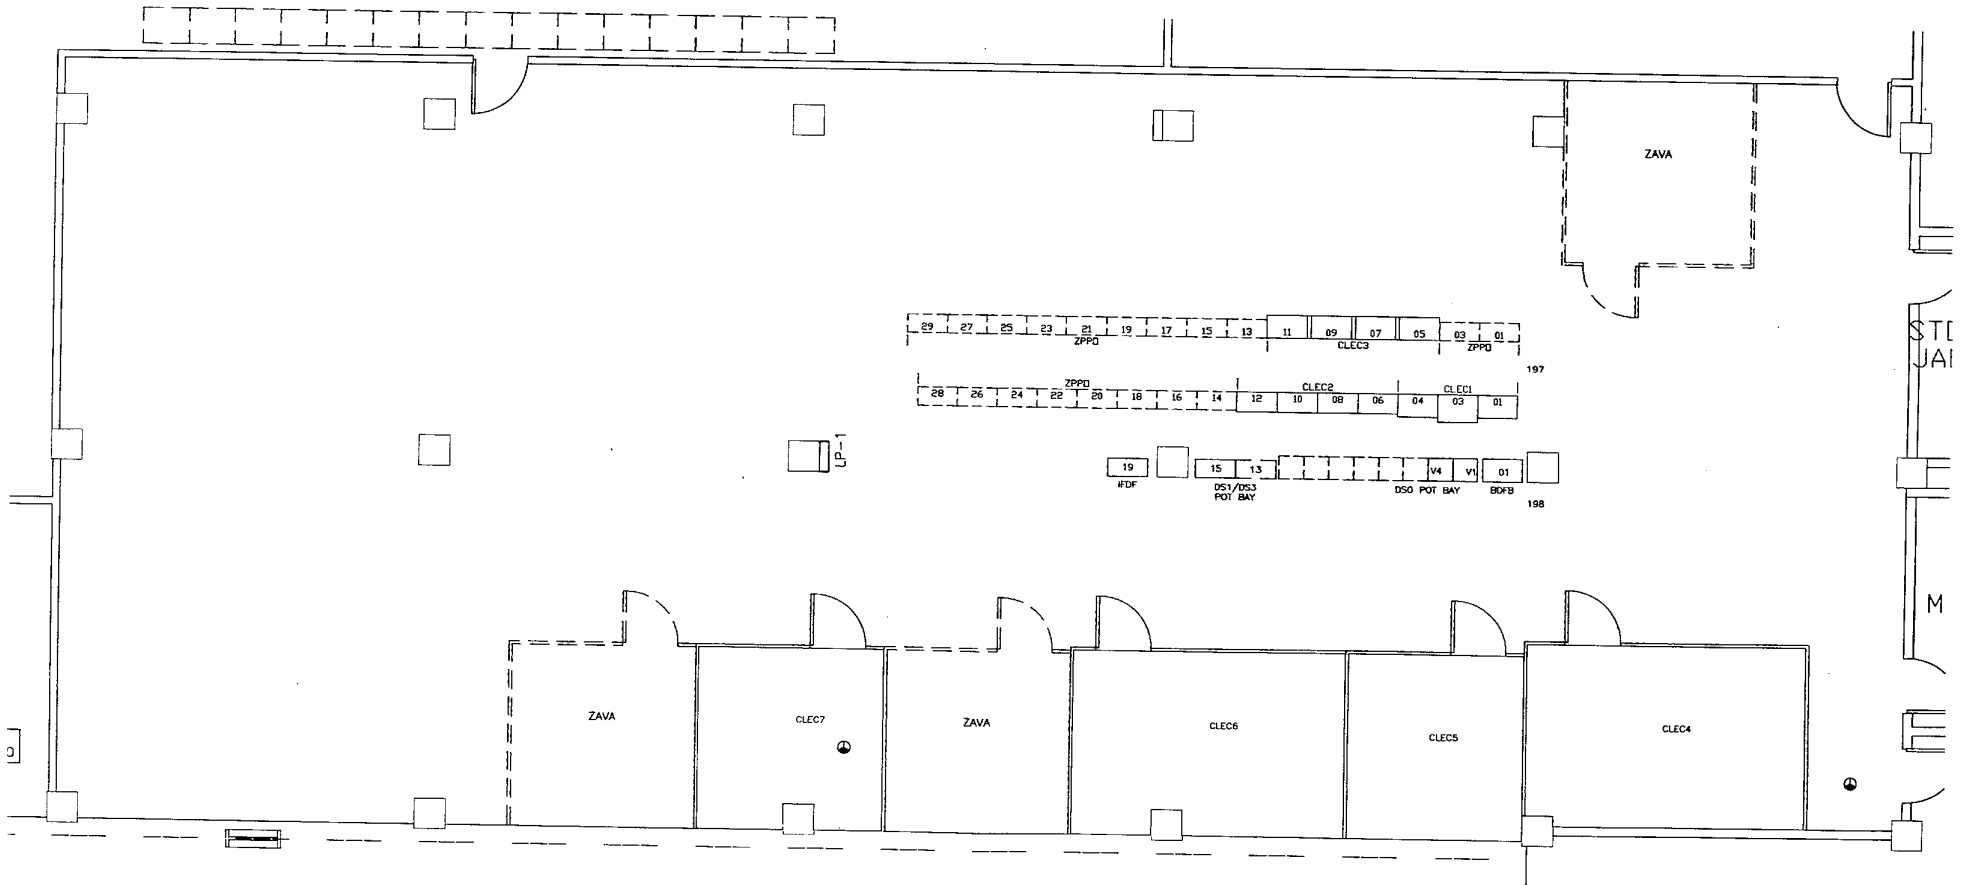



Louisville, KY
 Twenty Sixth Street
 LSVLKY26

NOTE: MDF for Subscriber lines is on the 3rd Floor.
 This is the first floor.

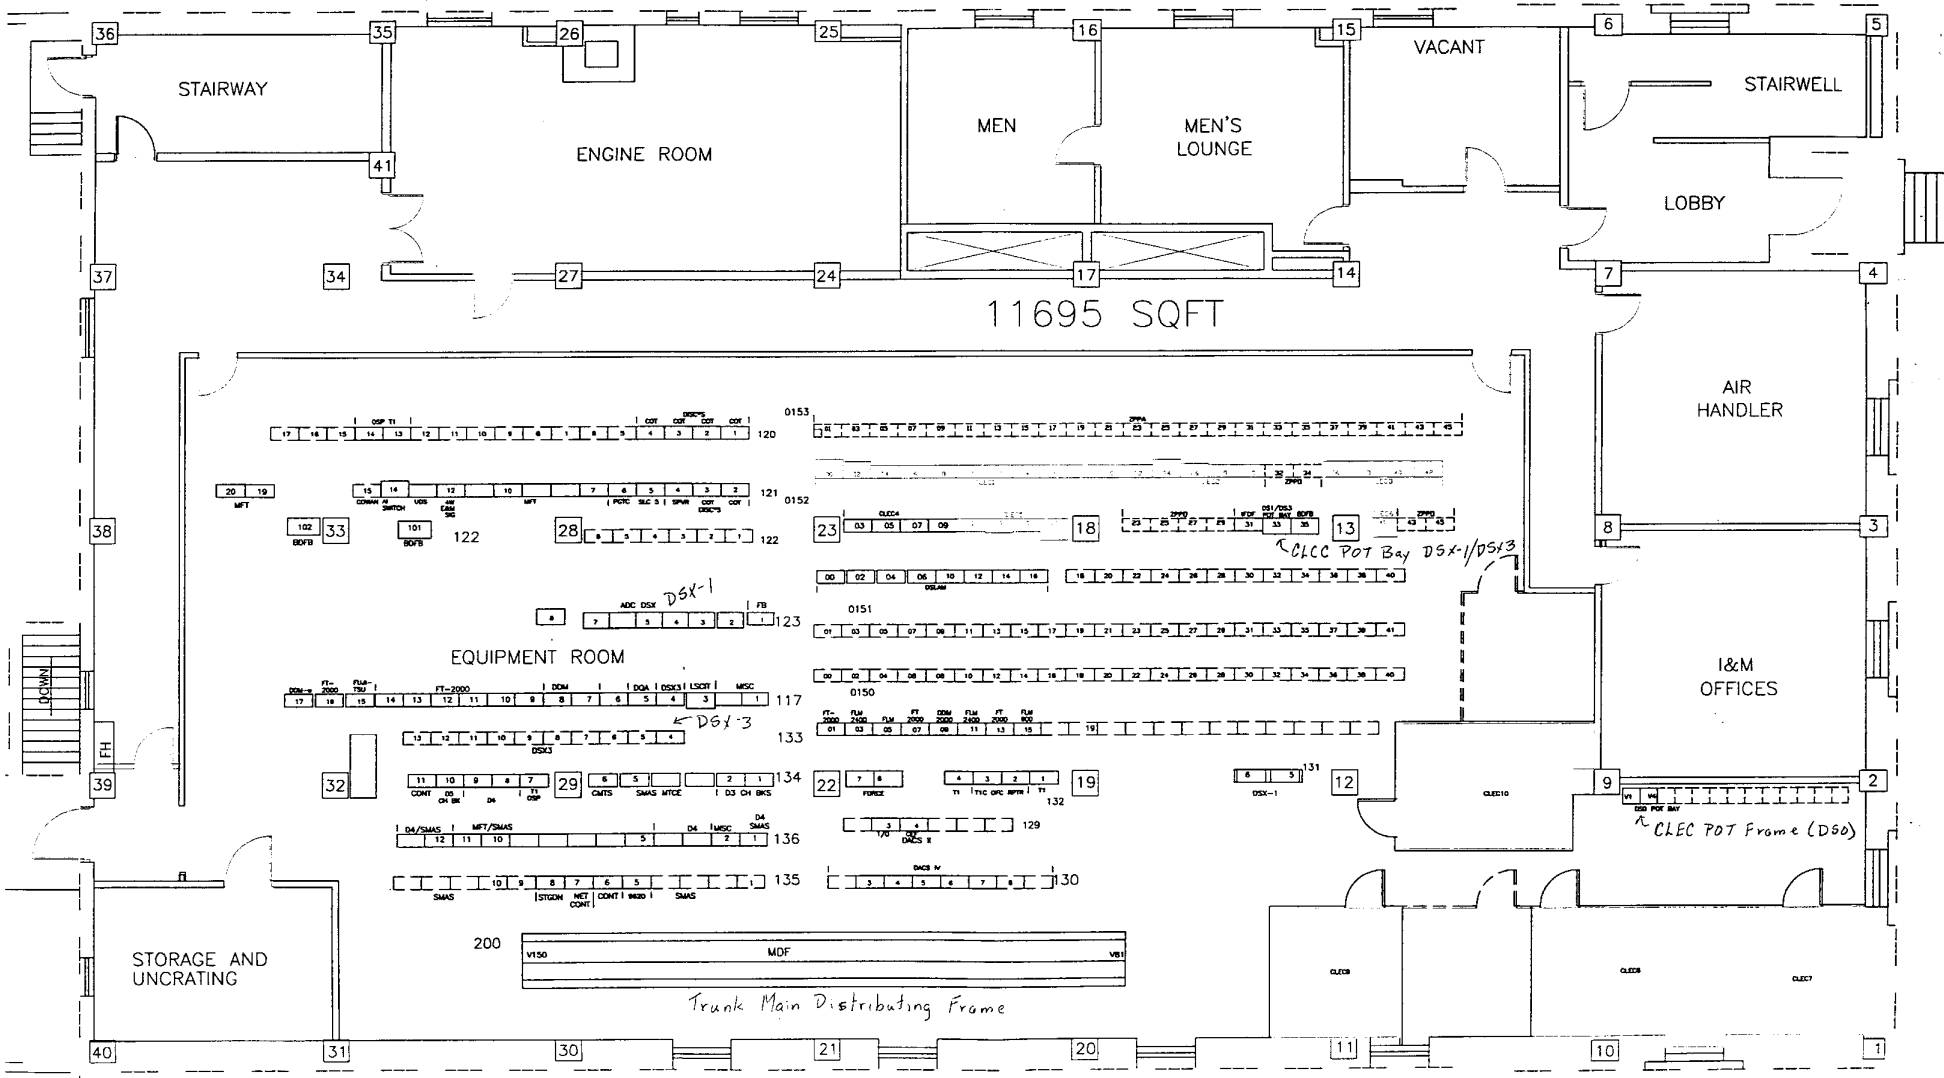


Louisville, KY
Twenty Sixth Street
LS VL KY 26

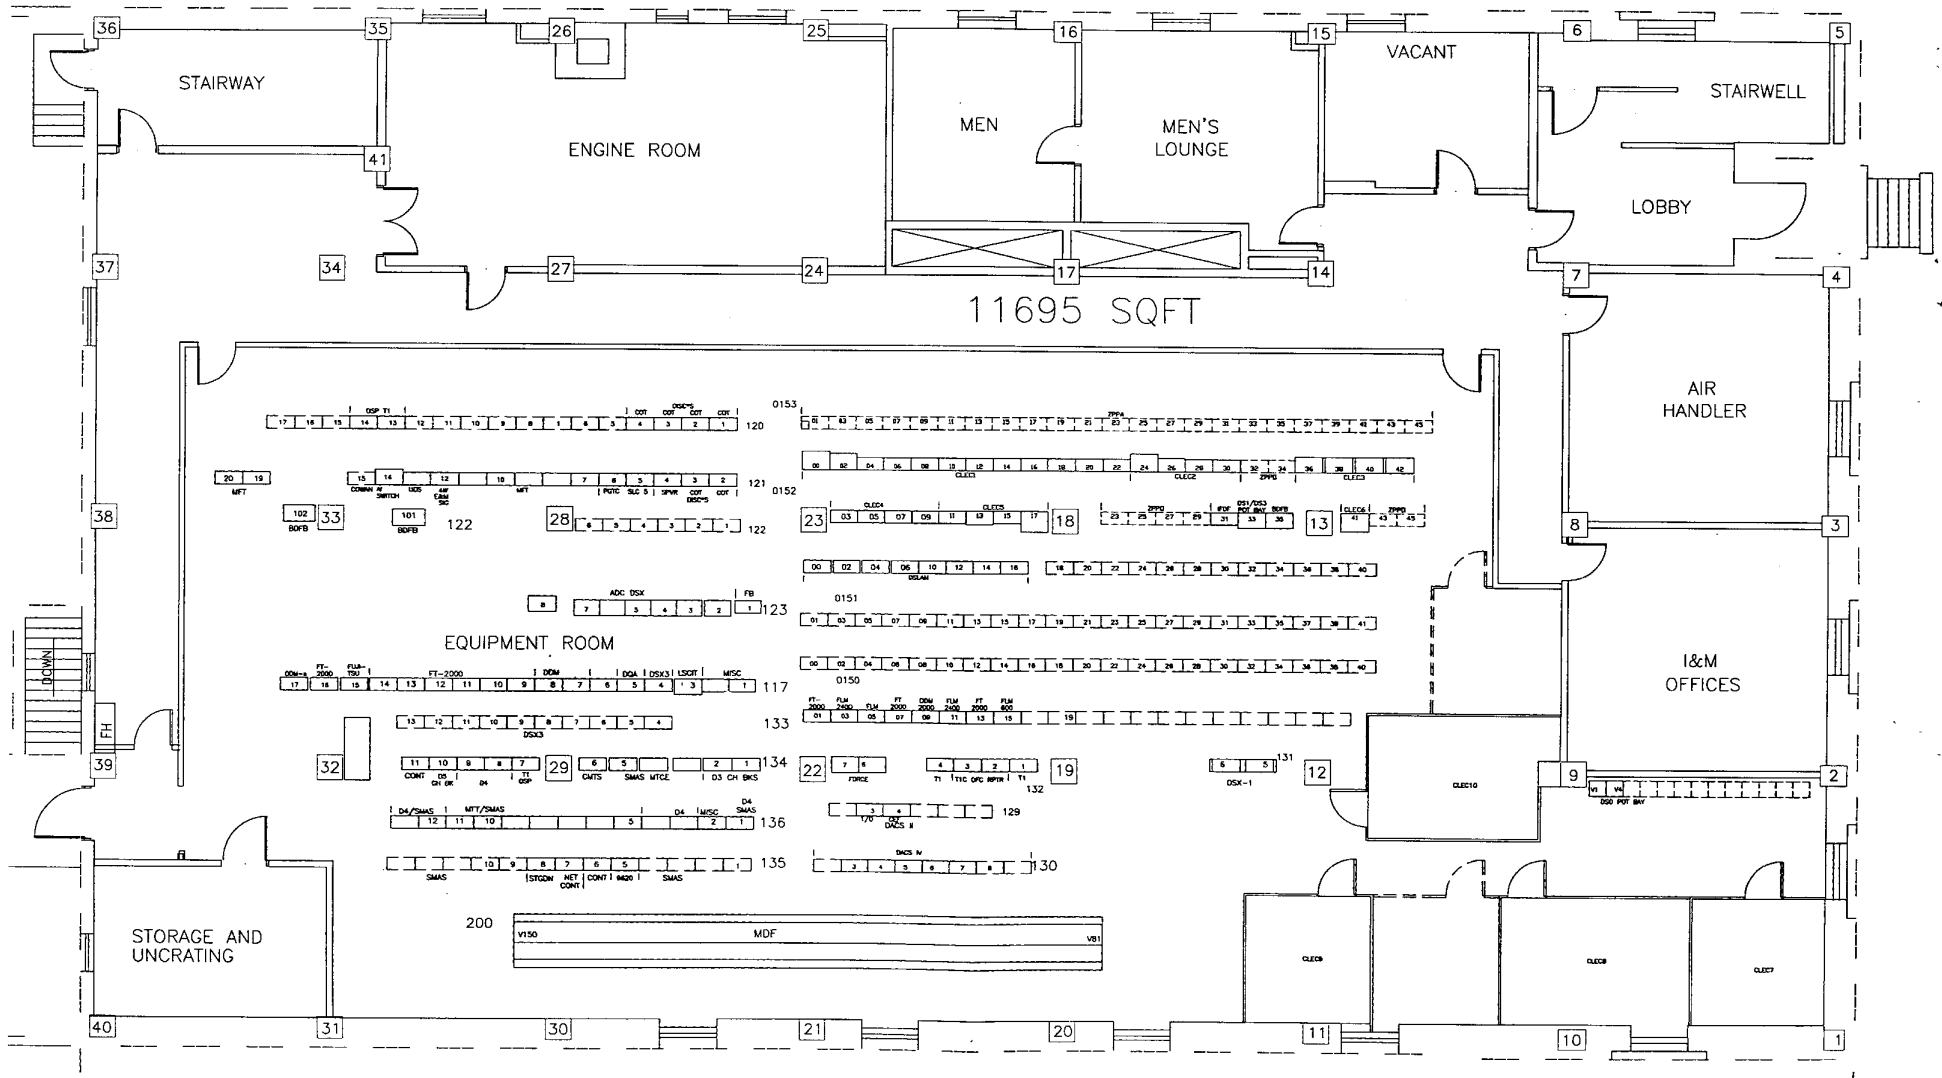


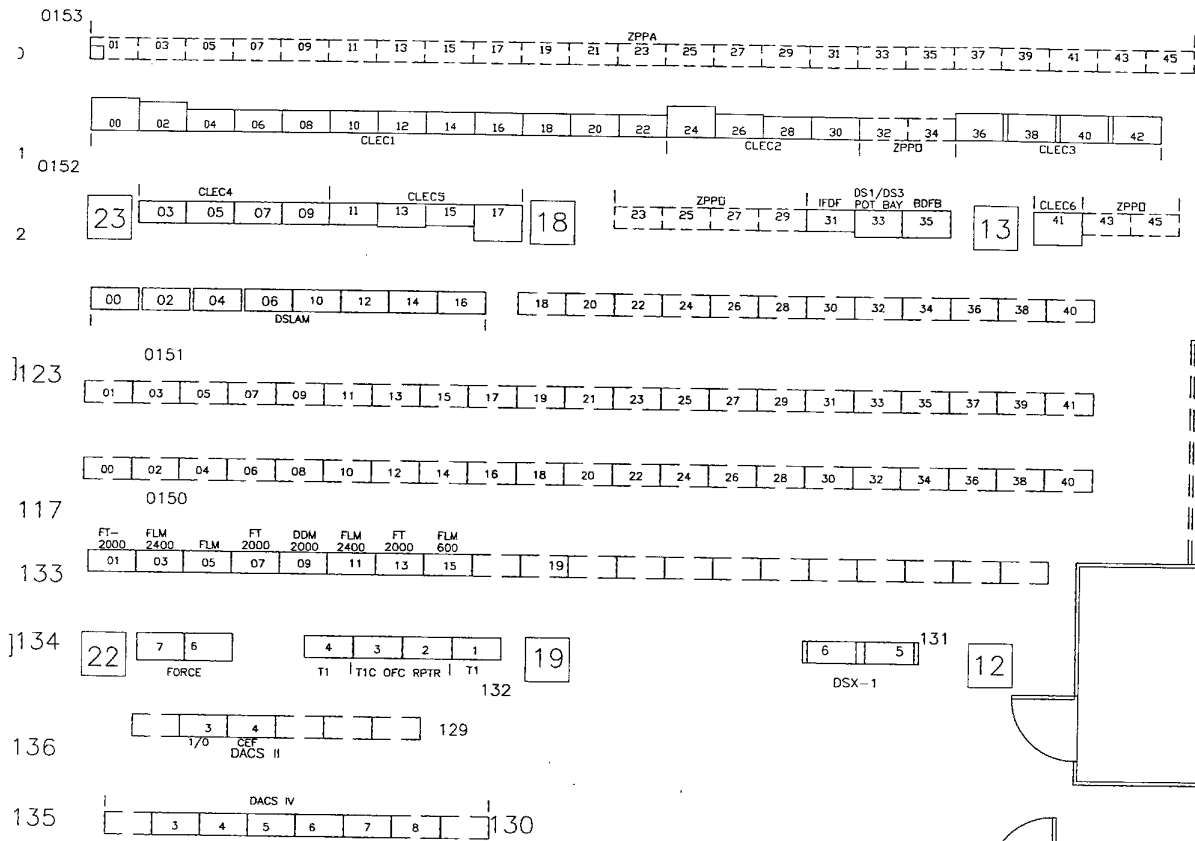


MAIN HANDLER
 Louisville, KY
 Twenty Sixth Street
 L.S.VL KY 26

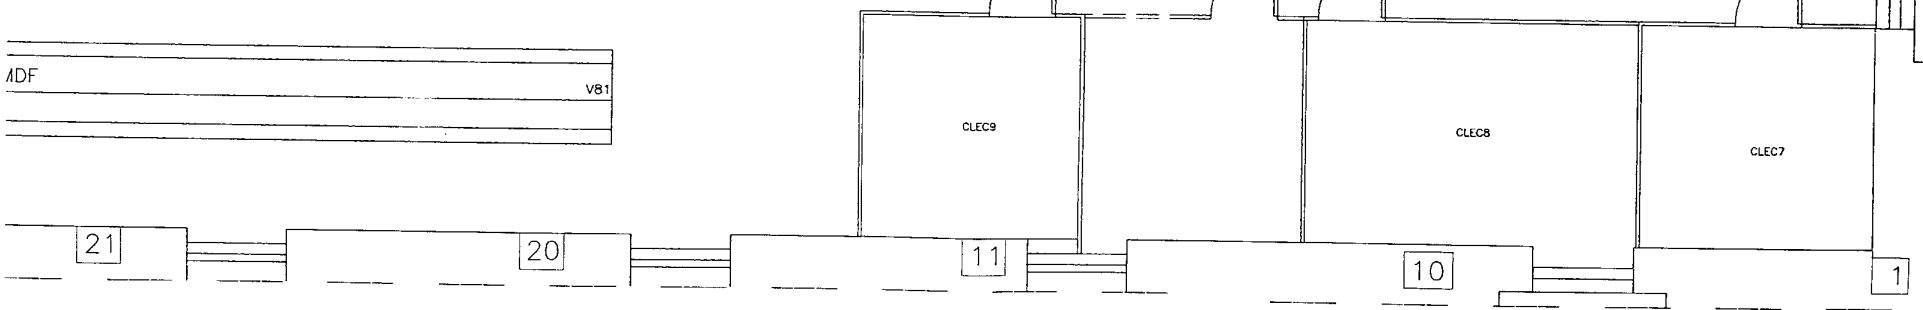



Louisville, KY
Six Mile Lane
LSVLYSL

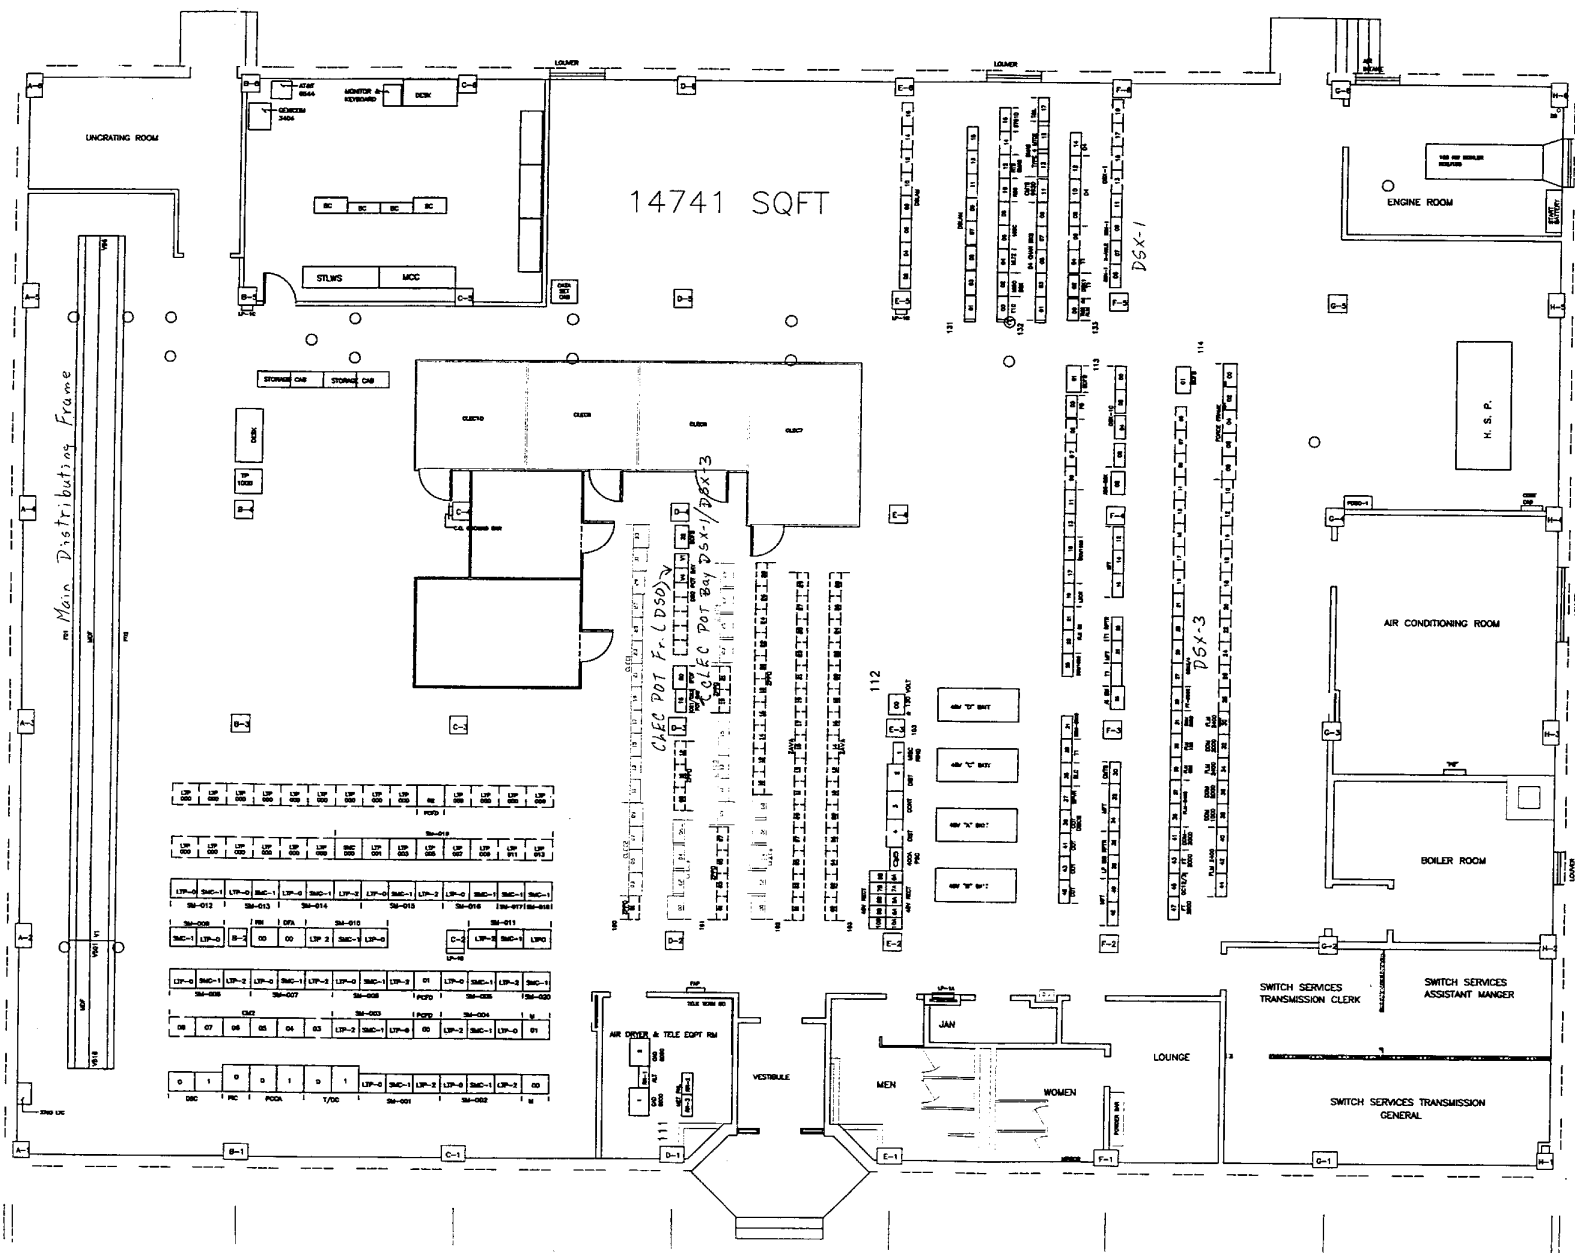

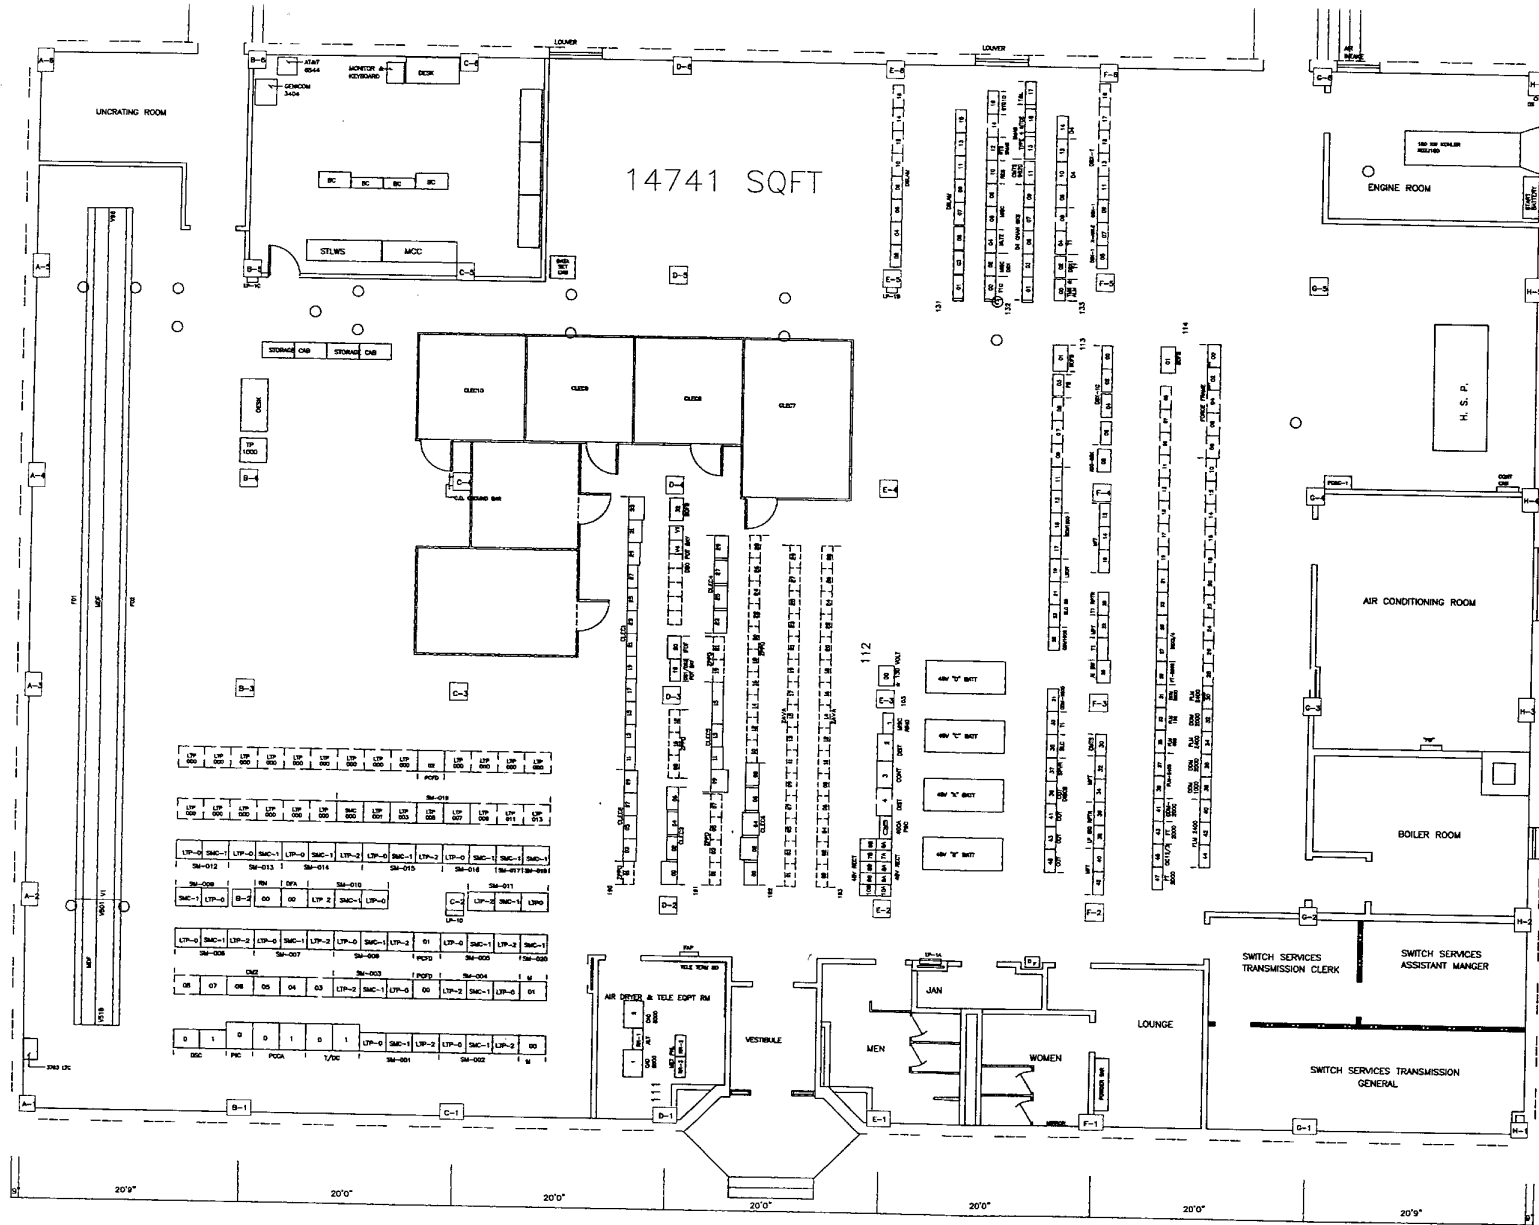

Louisville, KY
 Six Mile Lane
 LSVLKYSL

Louisville, KY
 Six Mile Lane
 LSVLKYSL

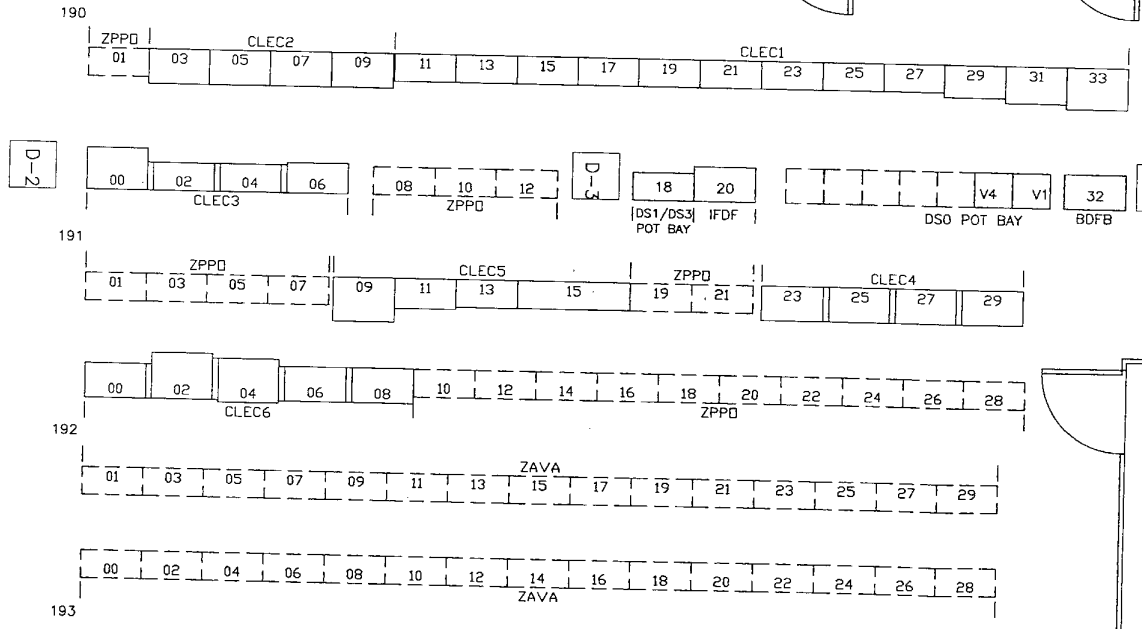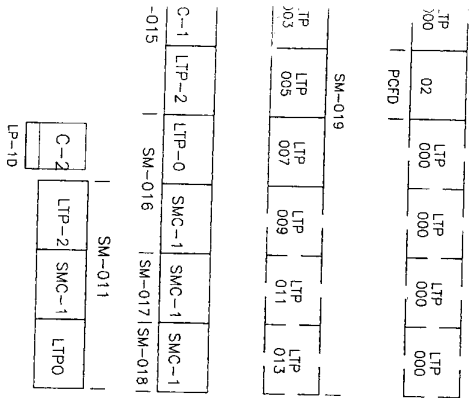

48V RECT