

(ALTERNATE NO. 1)



ISSUE	DATE	DESCRIPTION


PROJECT MANAGER	KEVIN J. BRIAN
DESIGNED BY	KEVIN J. BRIAN
DRAWN BY	WILLIAM M. GUMM
QA / QC	MIKE HANSEN
PROJECT NUMBER	10175028



MEADE COUNTY WATER DISTRICT  
2019 WATER SYSTEM IMPROVEMENTS  
PROPOSED LINE EXTENSIONS

0 60' 120' FILENAME Plan-C.dwg SHEET  
SCALE 1" = 60' C-18

LINE "C"  
KENNEDY ROAD  
PLAN SHEET  
STA. 0+00 TO STA. 18+00

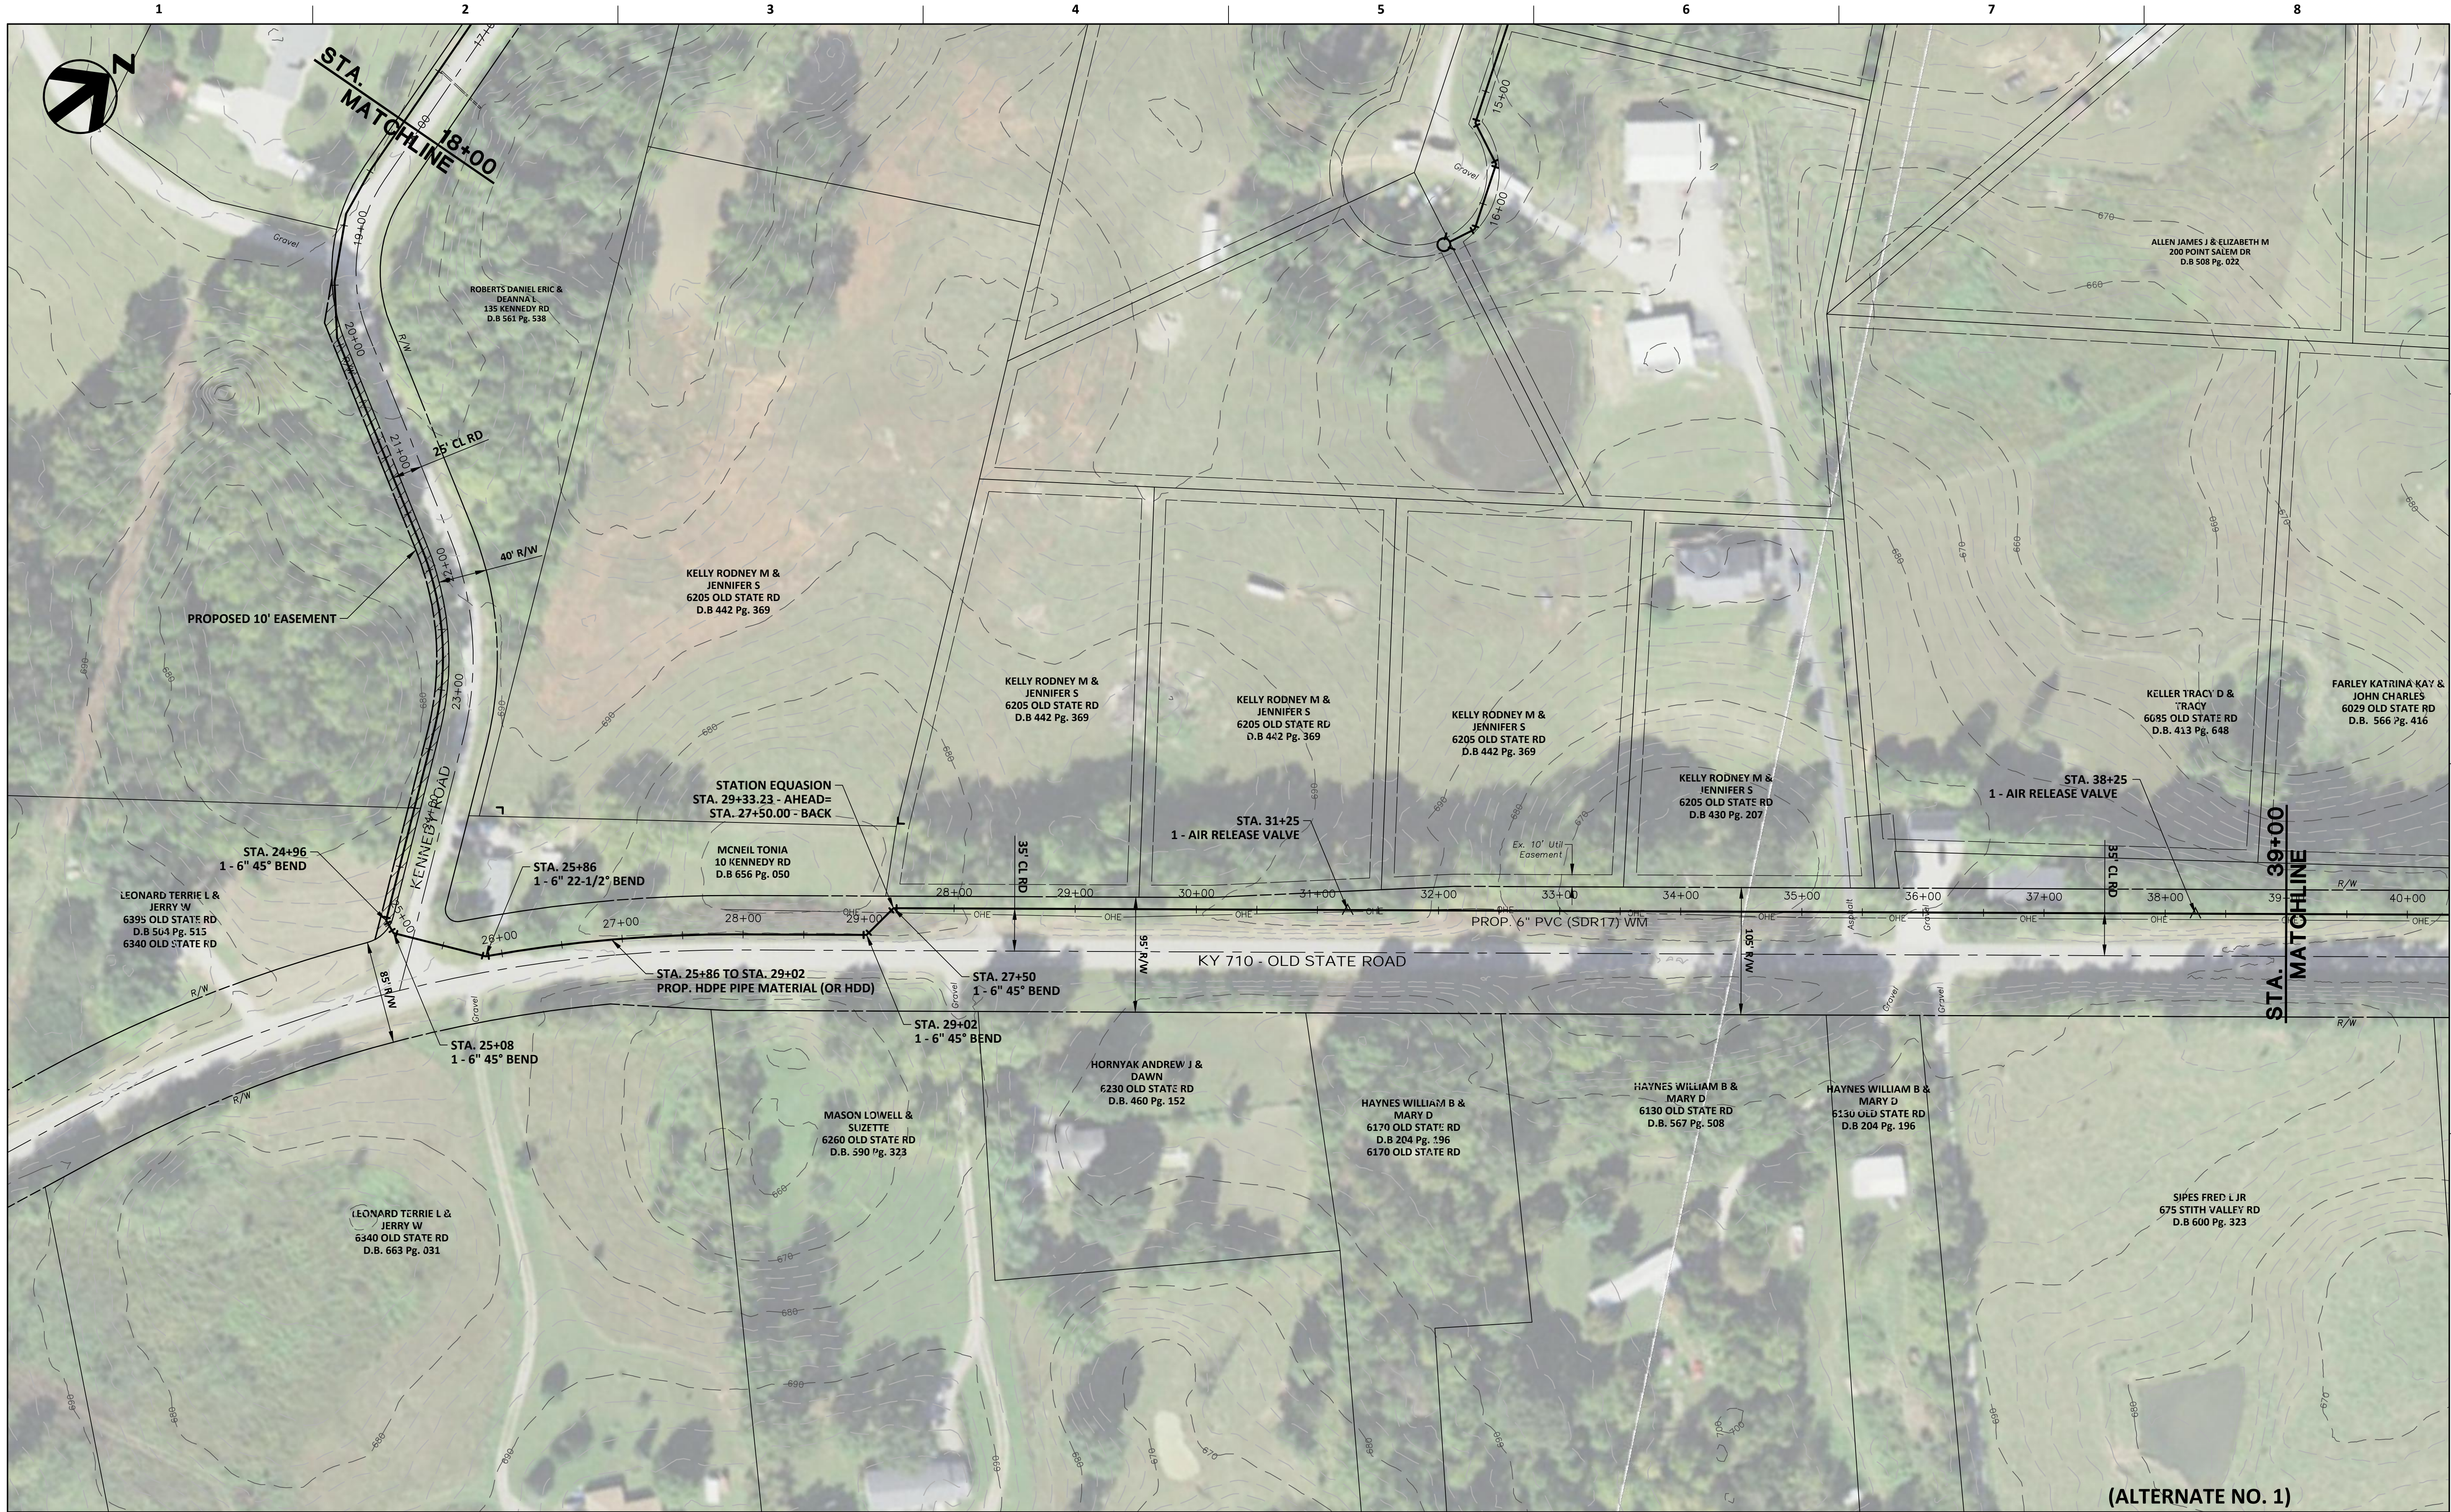

(ALTERNATE NO. 1)



PROJECT MANAGER	KEVIN J. BRIAN
DESIGNED BY	KEVIN J. BRIAN
DRAWN BY	WILLIAM M. GUMM
QA / QC	MIKE HANSEN
PROJECT NUMBER	10175028




**MEADE COUNTY WATER DISTRICT  
2019 WATER SYSTEM IMPROVEMENTS  
PROPOSED LINE EXTENSIONS**

**LINE "C"  
KENNEDY ROAD / KY 710 - OLD STATE ROAD  
PLAN SHEET  
STA. 18+00 TO STA. 39+00**

0 60' 120' FILENAME Plan-C.dwg SHEET  
SCALE 1" = 60' C-19




(ALTERNATE NO. 1)

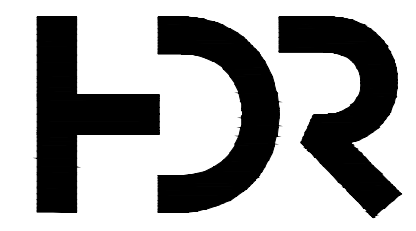


ISSUE	DATE	DESCRIPTION

PROJECT MANAGER	KEVIN J. BRIAN
DESIGNED BY	KEVIN J. BRIAN
DRAWN BY	WILLIAM M. GUMM
QA / QC	MIKE HANSEN
PROJECT NUMBER	10175028

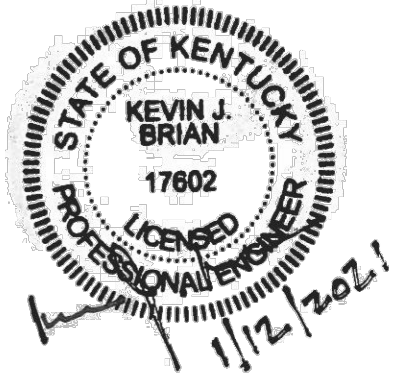



**MEADE COUNTY WATER DISTRICT  
2019 WATER SYSTEM IMPROVEMENTS  
PROPOSED LINE EXTENSIONS**

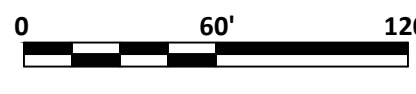

FILENAME | Plan-C.dwg  
SCALE | 1" = 60'

SHEET  
**C-20**

**LINE "C"  
KY 710 - OLD STATE ROAD  
PLAN SHEET  
STA. 39+00 TO STA. 57+50**

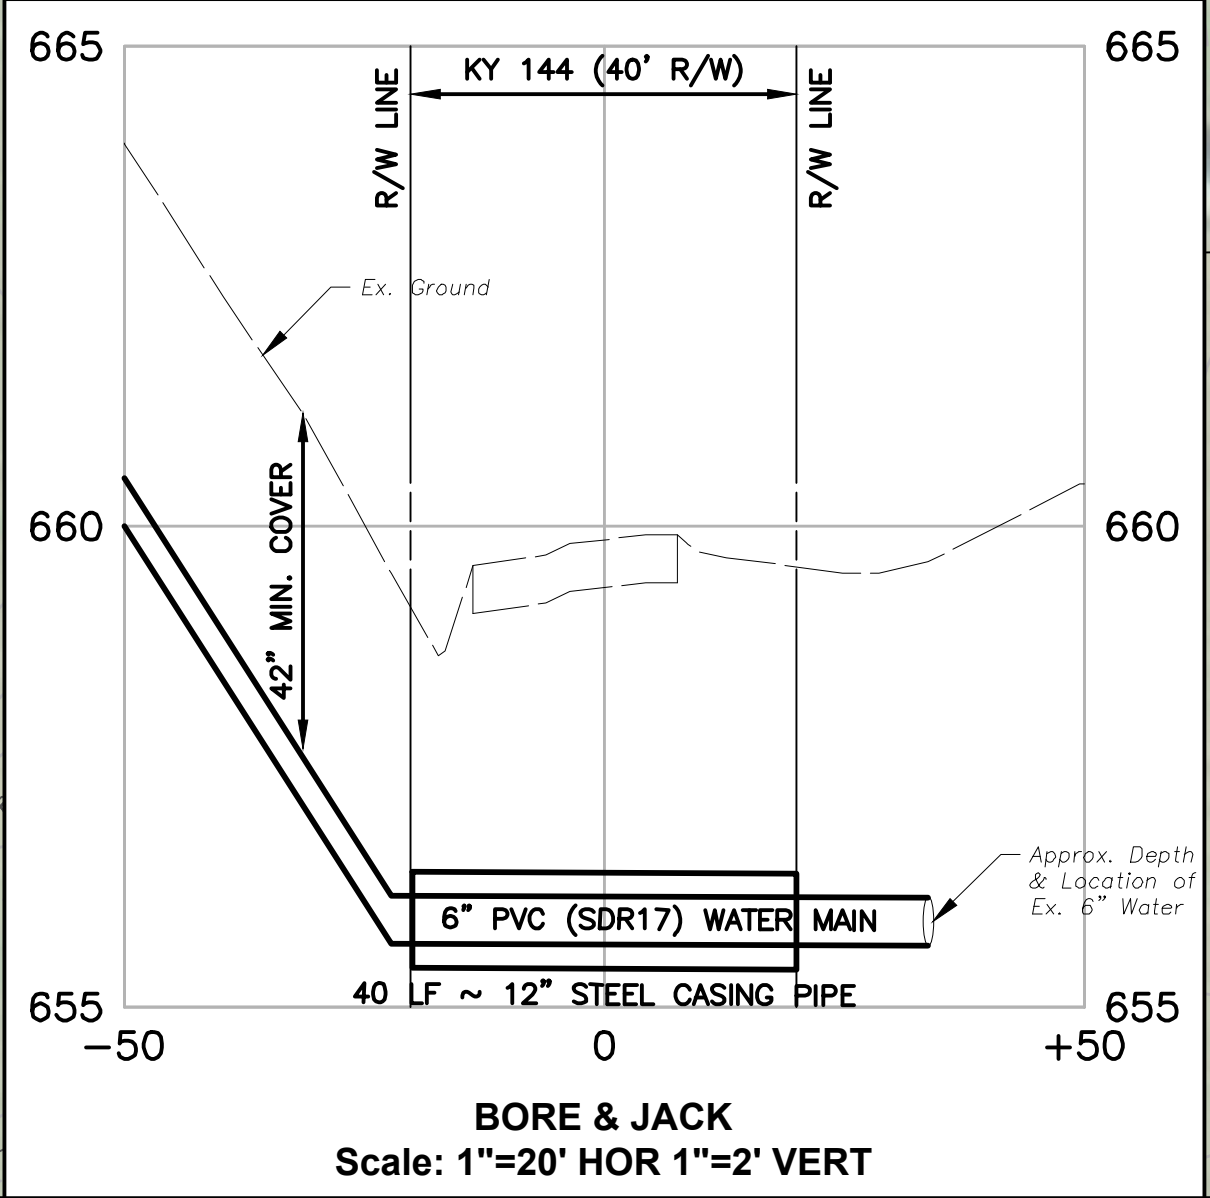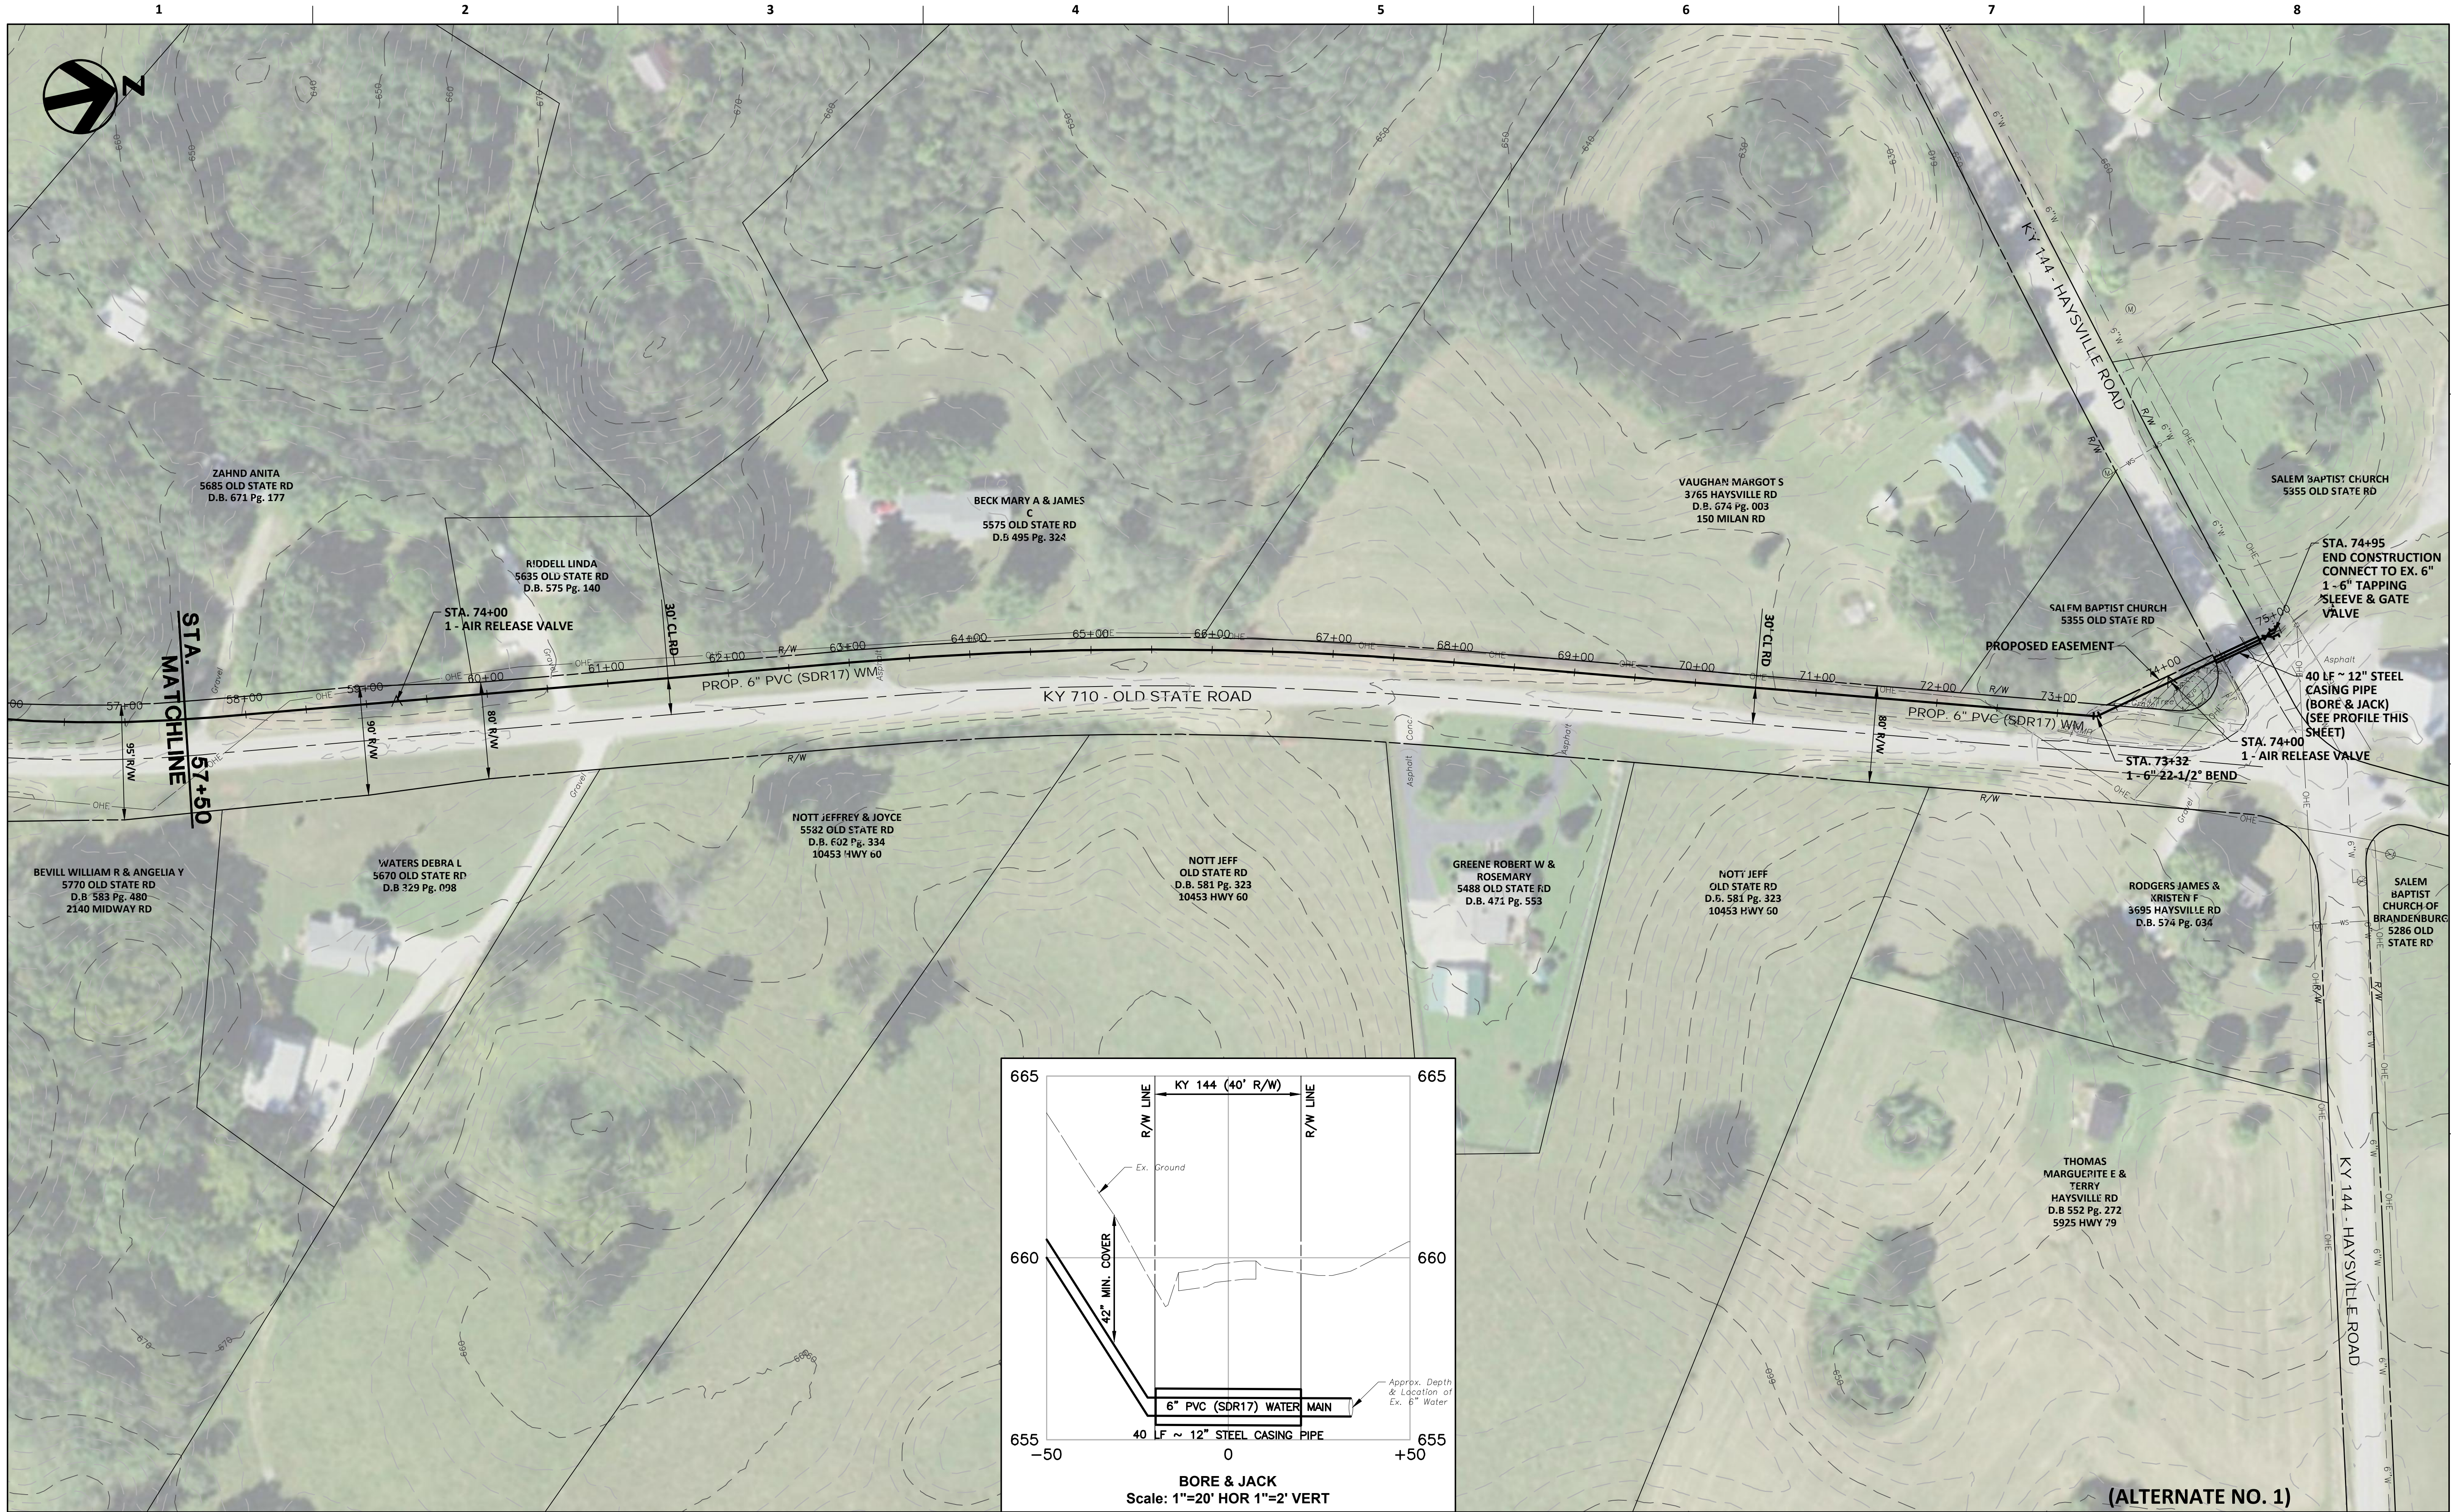


(ALTERNATE NO. 1)



PROJECT MANAGER	KEVIN J. BRIAN
DESIGNED BY	KEVIN J. BRIAN
DRAWN BY	WILLIAM M. GUMM
QA / QC	MIKE HANSEN
PROJECT NUMBER	10175028





MEADE COUNTY WATER DISTRICT  
2019 WATER SYSTEM IMPROVEMENTS  
PROPOSED LINE EXTENSIONS

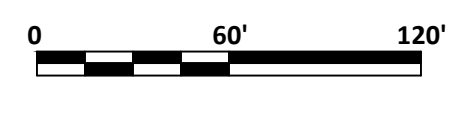

LINE "C"  
KY 710 - OLD STATE ROAD  
PLAN SHEET  
STA. 57+50 TO STA. 75+00

FILENAME | Plan-C.dwg  
SCALE | 1" = 60'

SHEET  
C-21

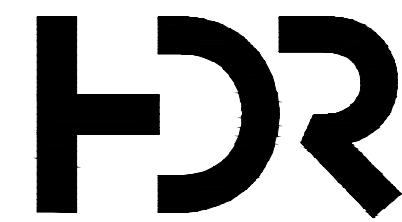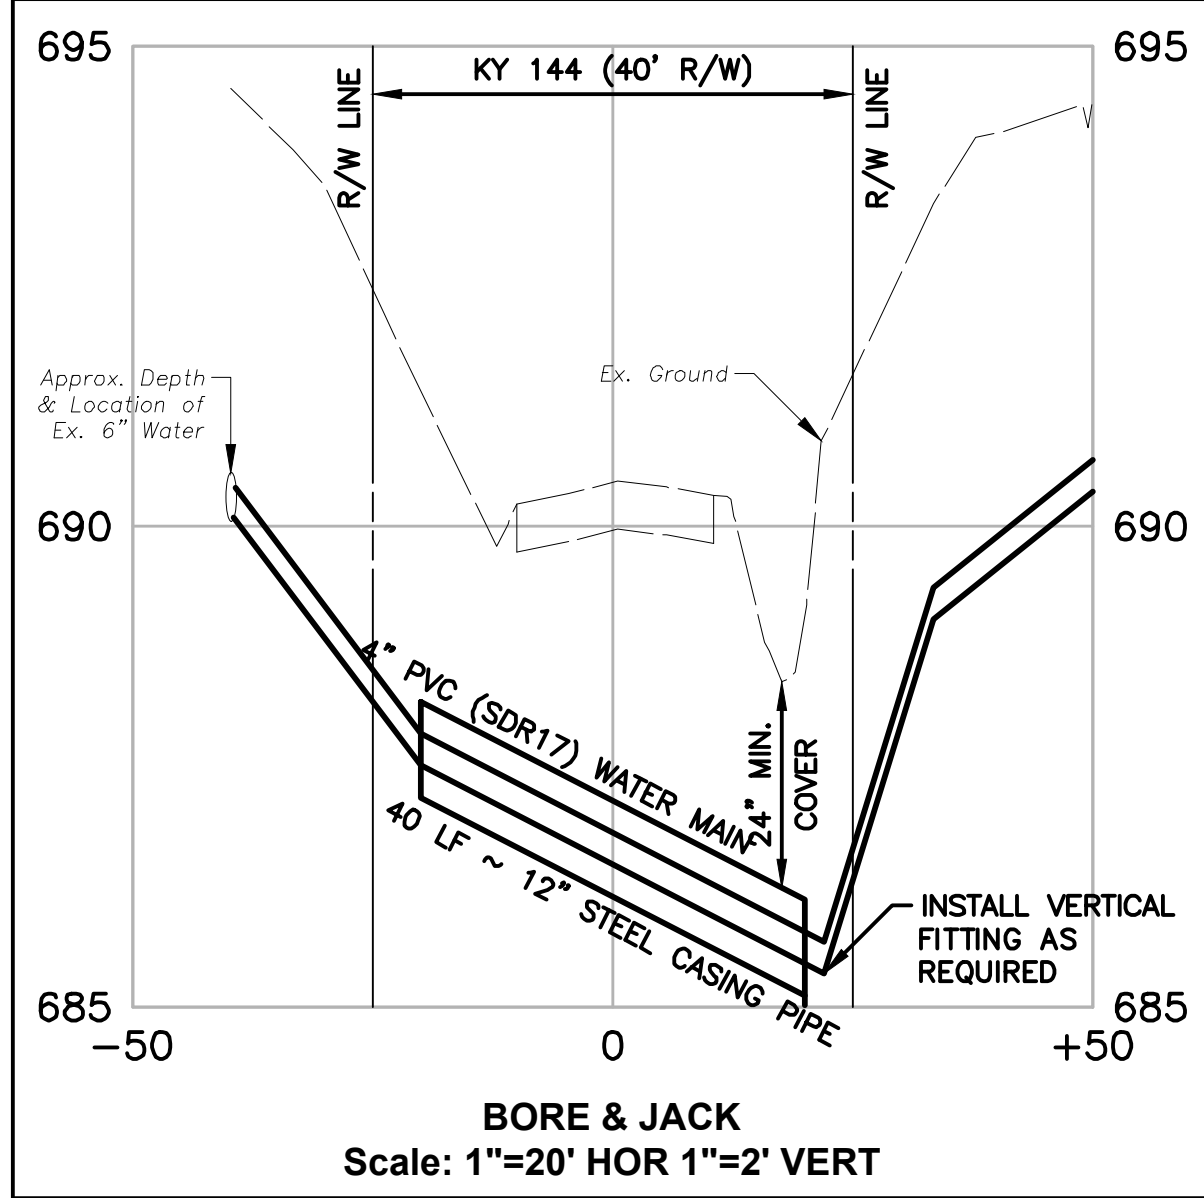

ISSUE	DATE	DESCRIPTION



PROJECT MANAGER	KEVIN J. BRIAN
DESIGNED BY	KEVIN J. BRIAN
DRAWN BY	WILLIAM M. GUMM
QA / QC	MIKE HANSEN
PROJECT NUMBER	10175028



**MEADE COUNTY WATER DISTRICT  
2019 WATER SYSTEM IMPROVEMENTS  
PROPOSED LINE EXTENSIONS**



**LINE "C1"  
RIDGE POINT DRIVE  
PLAN SHEET  
STA. 0+00 TO STA. 16+50**

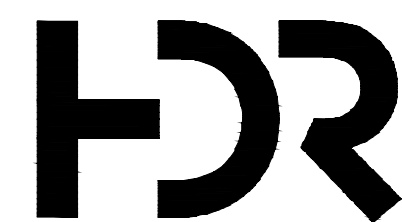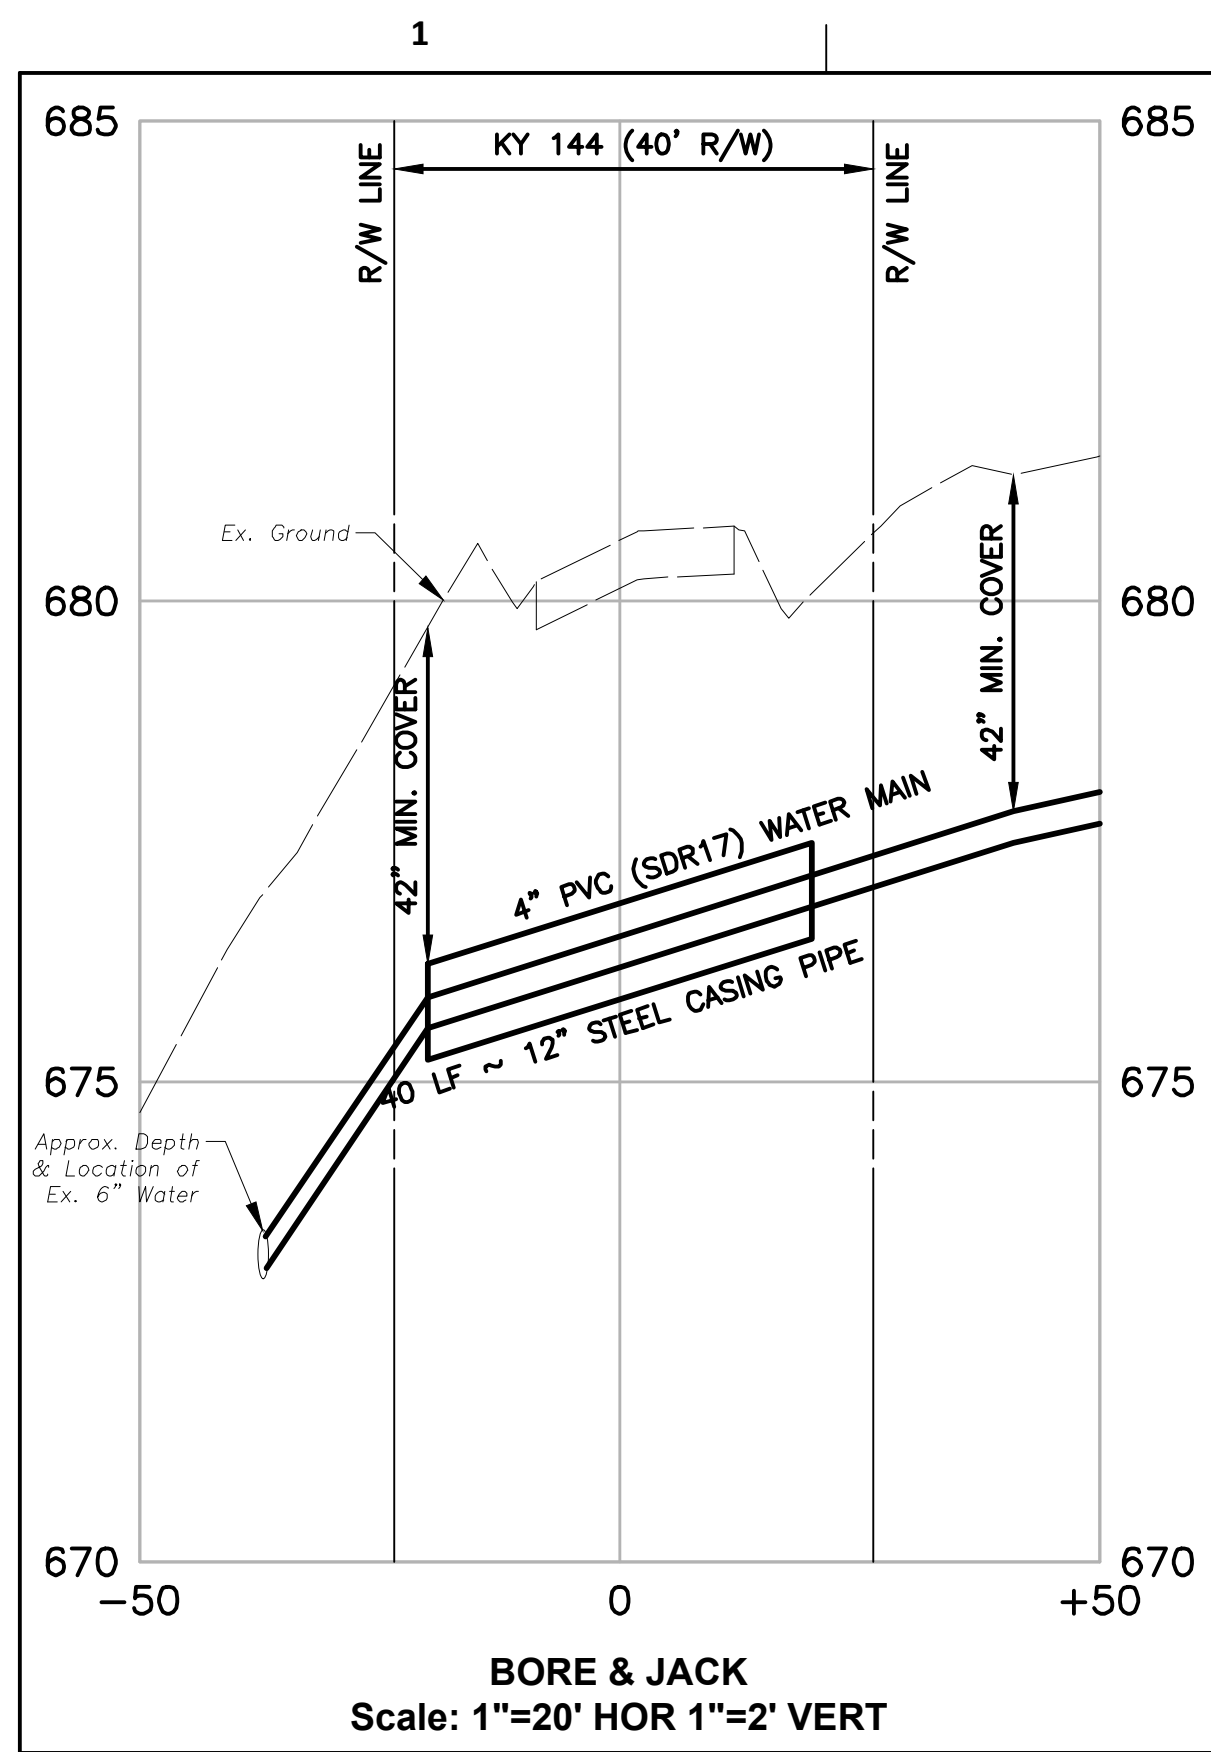


ISSUE	DATE	DESCRIPTION

PROJECT MANAGER	KEVIN J. BRIAN
DESIGNED BY	KEVIN J. BRIAN
DRAWN BY	WILLIAM M. GUMM
QA / QC	MIKE HANSEN
PROJECT NUMBER	10175028



**MEADE COUNTY WATER DISTRICT  
2019 WATER SYSTEM IMPROVEMENTS  
PROPOSED LINE EXTENSIONS**


**LINE "C2"  
POINT SALEM ROAD  
PLAN SHEET  
STA. 0+00 TO STA. 17+50**

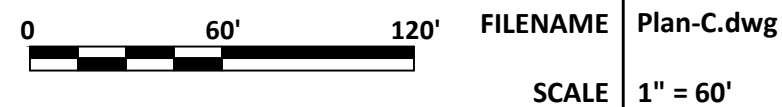



ISSUE	DATE	DESCRIPTION



PROJECT MANAGER	KEVIN J. BRIAN
DESIGNED BY	KEVIN J. BRIAN
DRAWN BY	WILLIAM M. GUMM
QA / QC	MIKE HANSEN
PROJECT NUMBER	10175028

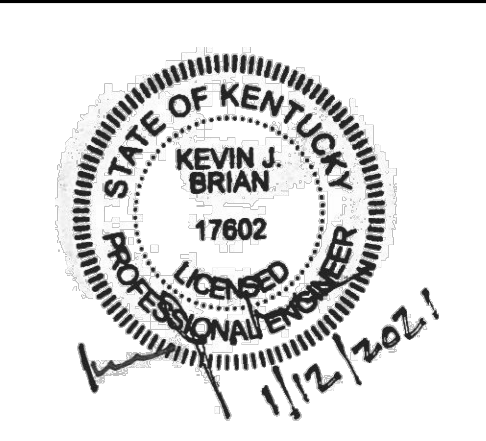

**MEADE COUNTY WATER DISTRICT  
2019 WATER SYSTEM IMPROVEMENTS  
PROPOSED LINE EXTENSIONS**



**LINE "D"  
COUNTRY LANE  
PLAN SHEET  
STA. 0+00 TO STA. 21+00**

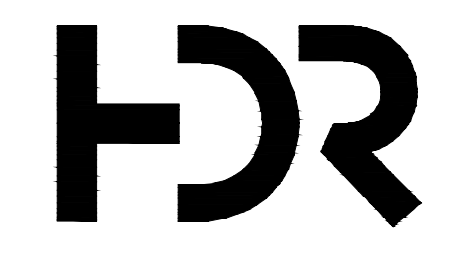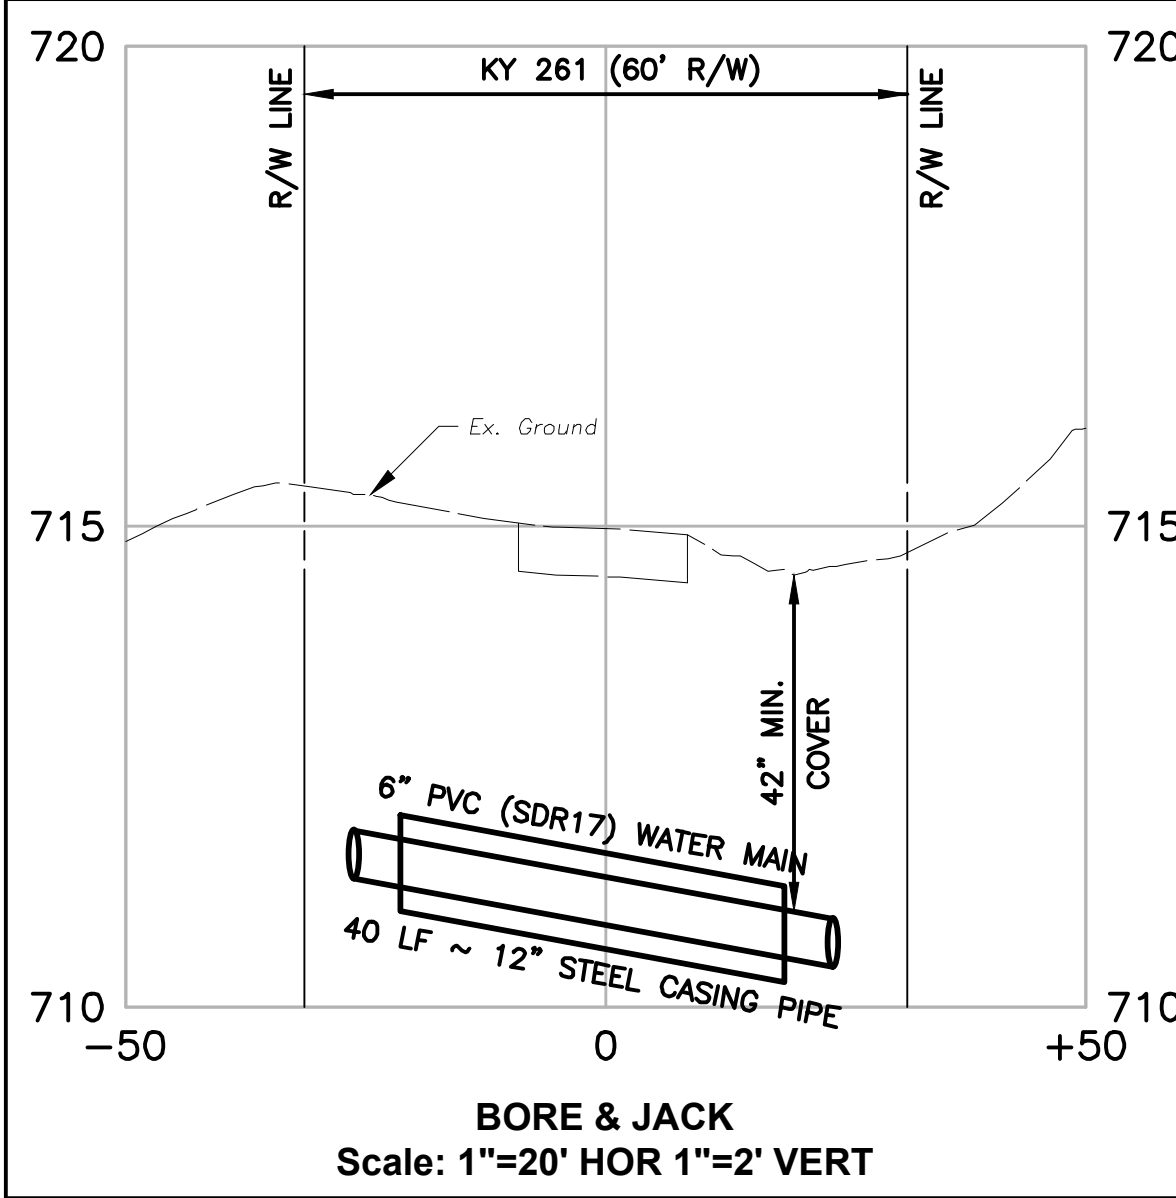

ISSUE	DATE	DESCRIPTION

PROJECT MANAGER	KEVIN J. BRIAN
DESIGNED BY	KEVIN J. BRIAN
DRAWN BY	WILLIAM M. GUMM
QA / QC	MIKE HANSEN
PROJECT NUMBER	10175028



**MEADE COUNTY WATER DISTRICT  
2019 WATER SYSTEM IMPROVEMENTS  
PROPOSED LINE EXTENSIONS**


**LINE "E"  
KY 703 - SANDY HILL ROAD  
PLAN SHEET  
STA. 0+00 TO STA. 18+00**

SCALE: 1" = 60'

FILENAME: Plan-E.dwg  
SCALE: 1" = 60'

SHEET: C-25



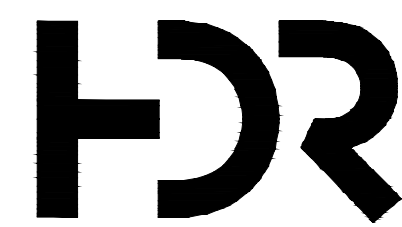


ISSUE	DATE	DESCRIPTION

PROJECT MANAGER	KEVIN J. BRIAN
DESIGNED BY	KEVIN J. BRIAN
DRAWN BY	WILLIAM M. GUMM
QA / QC	MIKE HANSEN
PROJECT NUMBER	10175028



**MEADE COUNTY WATER DISTRICT  
2019 WATER SYSTEM IMPROVEMENTS  
PROPOSED LINE EXTENSIONS**

**LINE "E"  
KY 703 - SANDY HILL ROAD  
PLAN SHEET  
STA. 18+00 TO STA. 37+00**

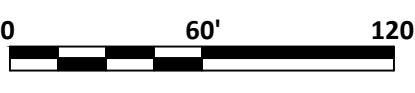


FILENAME | Plan-E.dwg  
SCALE | 1" = 60'

SHEET  
**C-26**



(ALTERNATE NO. 2)

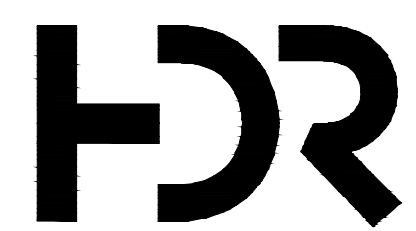

PROJECT MANAGER	KEVIN J. BRIAN
DESIGNED BY	KEVIN J. BRIAN
DRAWN BY	WILLIAM M. GUMM
QA / QC	MIKE HANSEN
PROJECT NUMBER	10175028




**MEADE COUNTY WATER DISTRICT  
2019 WATER SYSTEM IMPROVEMENTS  
PROPOSED LINE EXTENSIONS**

**LINE "E1"  
GOBBLER KNOB ROAD  
PLAN SHEET  
STA. 0+00 TO STA. 15+00**

0 60' 120' FILENAME Plan-E.dwg  
SCALE 1" = 60'

SHEET  
**C-27**

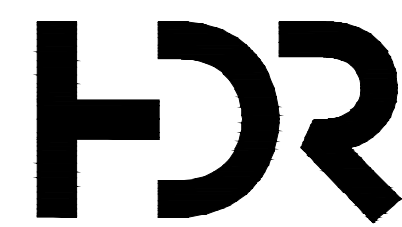

ISSUE	DATE	DESCRIPTION


PROJECT MANAGER	KEVIN J. BRIAN
DESIGNED BY	KEVIN J. BRIAN
DRAWN BY	WILLIAM M. GUMM
QA / QC	MIKE HANSEN
PROJECT NUMBER	10175028



**MEADE COUNTY WATER DISTRICT  
2019 WATER SYSTEM IMPROVEMENTS  
PROPOSED LINE EXTENSIONS**



**LINE "F"  
CHARLIE PILE ROAD  
PLAN SHEET  
STA. 0+00 TO STA. 18+00**

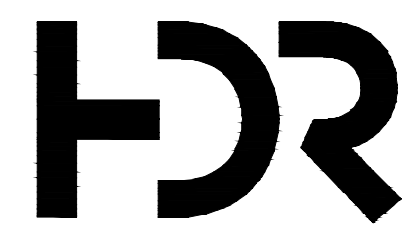

PROJECT MANAGER	KEVIN J. BRIAN
DESIGNED BY	KEVIN J. BRIAN
DRAWN BY	WILLIAM M. GUMM
QA / QC	MIKE HANSEN
PROJECT NUMBER	10175028




**MEADE COUNTY WATER DISTRICT  
2019 WATER SYSTEM IMPROVEMENTS  
PROPOSED LINE EXTENSIONS**

**LINE "F"  
CHARLIE PILE ROAD  
PLAN SHEET  
STA. 18+00 TO STA. 36+00**

SCALE 1" = 60'

SHEET C-29

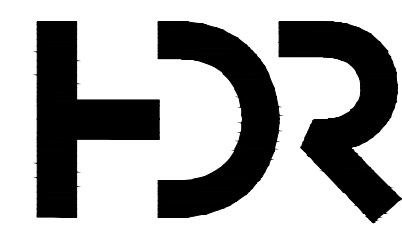


ISSUE	DATE	DESCRIPTION

PROJECT MANAGER	KEVIN J. BRIAN
DESIGNED BY	KEVIN J. BRIAN
DRAWN BY	WILLIAM M. GUMM
QA / QC	MIKE HANSEN
PROJECT NUMBER	10175028





**MEADE COUNTY WATER DISTRICT  
2019 WATER SYSTEM IMPROVEMENTS  
PROPOSED LINE EXTENSIONS**

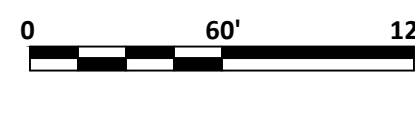

FILENAME | Plan-F.dwg  
SCALE | 1" = 60'

**LINE "F"  
CHARLIE PILE ROAD  
PLAN SHEET  
STA. 36+00 TO STA. 42+50**

SHEET  
**C-30**

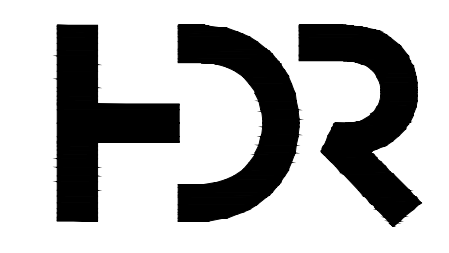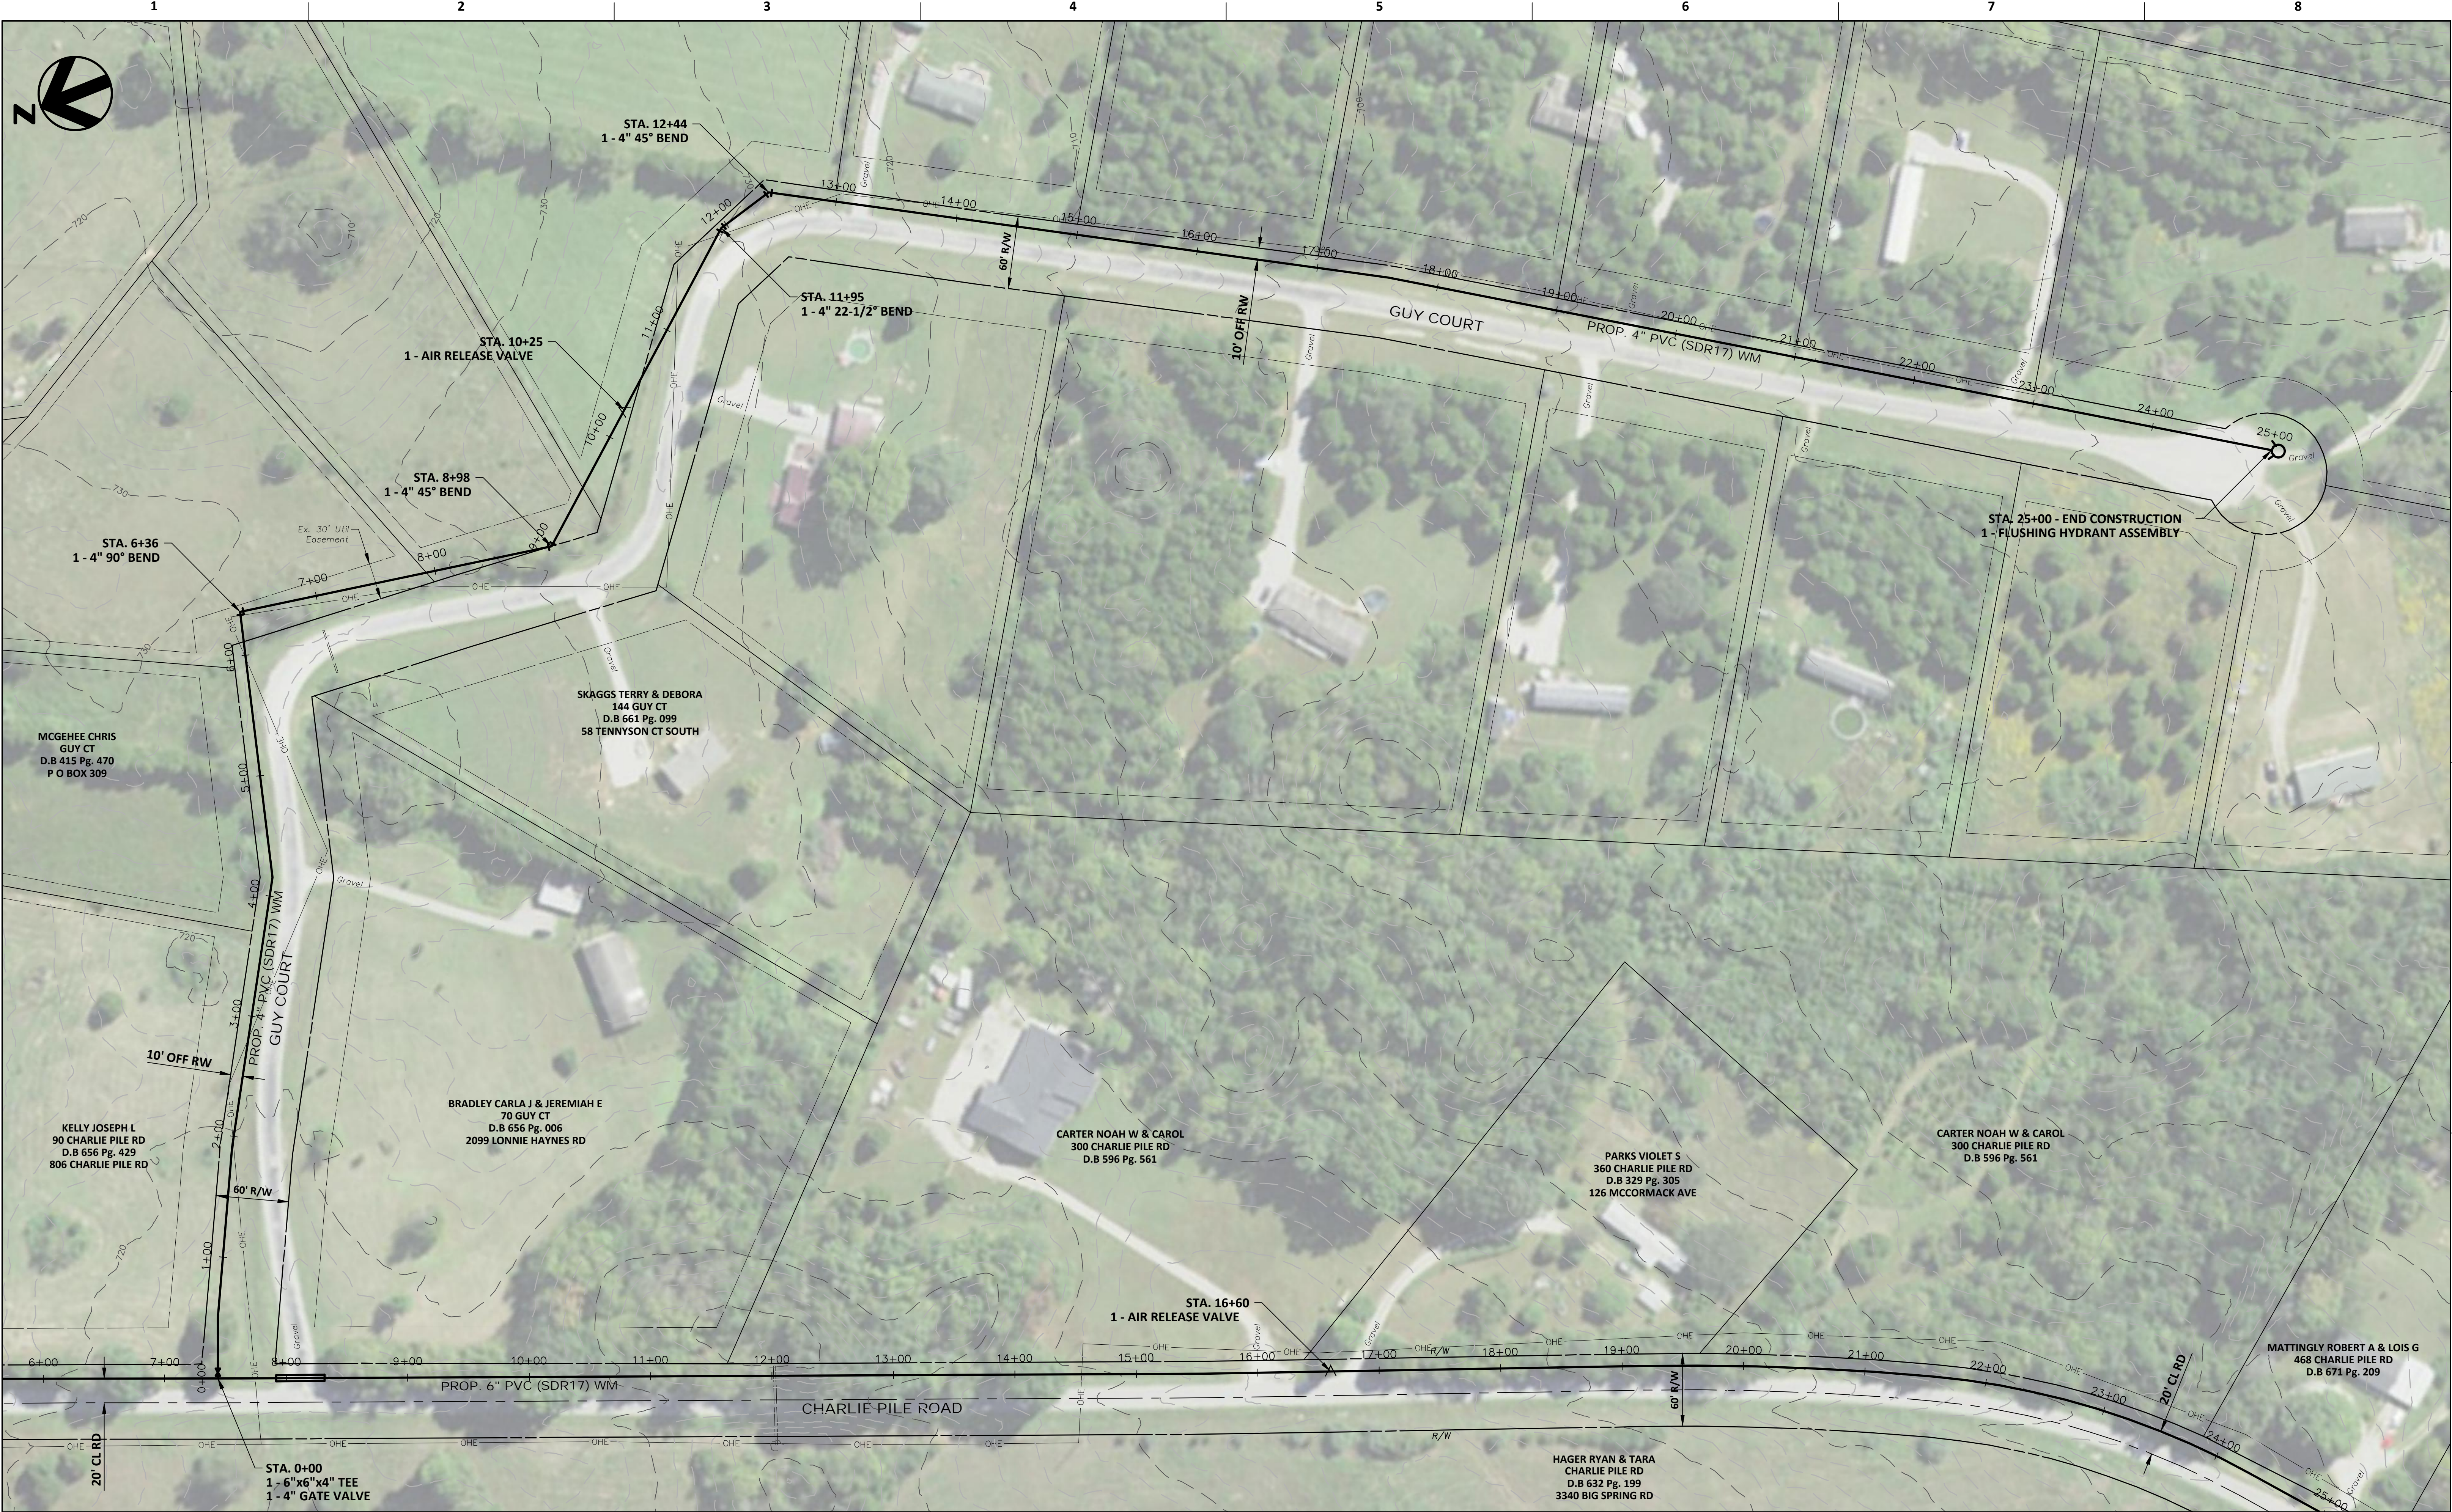


ISSUE	DATE	DESCRIPTION

PROJECT MANAGER	KEVIN J. BRIAN
DESIGNED BY	KEVIN J. BRIAN
DRAWN BY	WILLIAM M. GUMM
QA / QC	MIKE HANSEN
PROJECT NUMBER	10175028




**MEADE COUNTY WATER DISTRICT  
2019 WATER SYSTEM IMPROVEMENTS  
PROPOSED LINE EXTENSIONS**

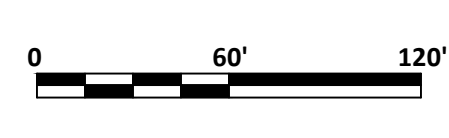

**LINE "F1"  
GUY COURT  
PLAN SHEET  
STA. 0+00 TO STA. 25+00**

FILENAME | Plan-F.dwg  
SCALE | 1" = 60'

SHEET  
**C-31**

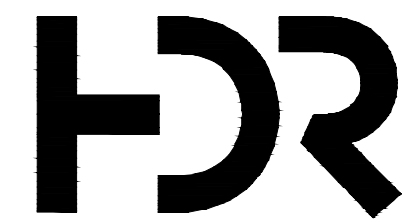


ISSUE	DATE	DESCRIPTION

PROJECT MANAGER	KEVIN J. BRIAN
DESIGNED BY	KEVIN J. BRIAN
DRAWN BY	WILLIAM M. GUMM
QA / QC	MIKE HANSEN
PROJECT NUMBER	10175028





**MEADE COUNTY WATER DISTRICT  
2019 WATER SYSTEM IMPROVEMENTS  
PROPOSED LINE EXTENSIONS**

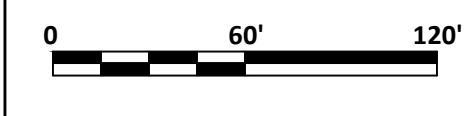

FILENAME | Plan-F.dwg  
SCALE | 1" = 60'

SHEET  
**C-32**

**LINE "F2"  
FALLEN ROAD / OAKS LANE  
PLAN SHEET  
STA. 0+00 TO STA. 23+00**

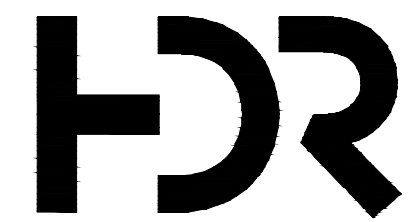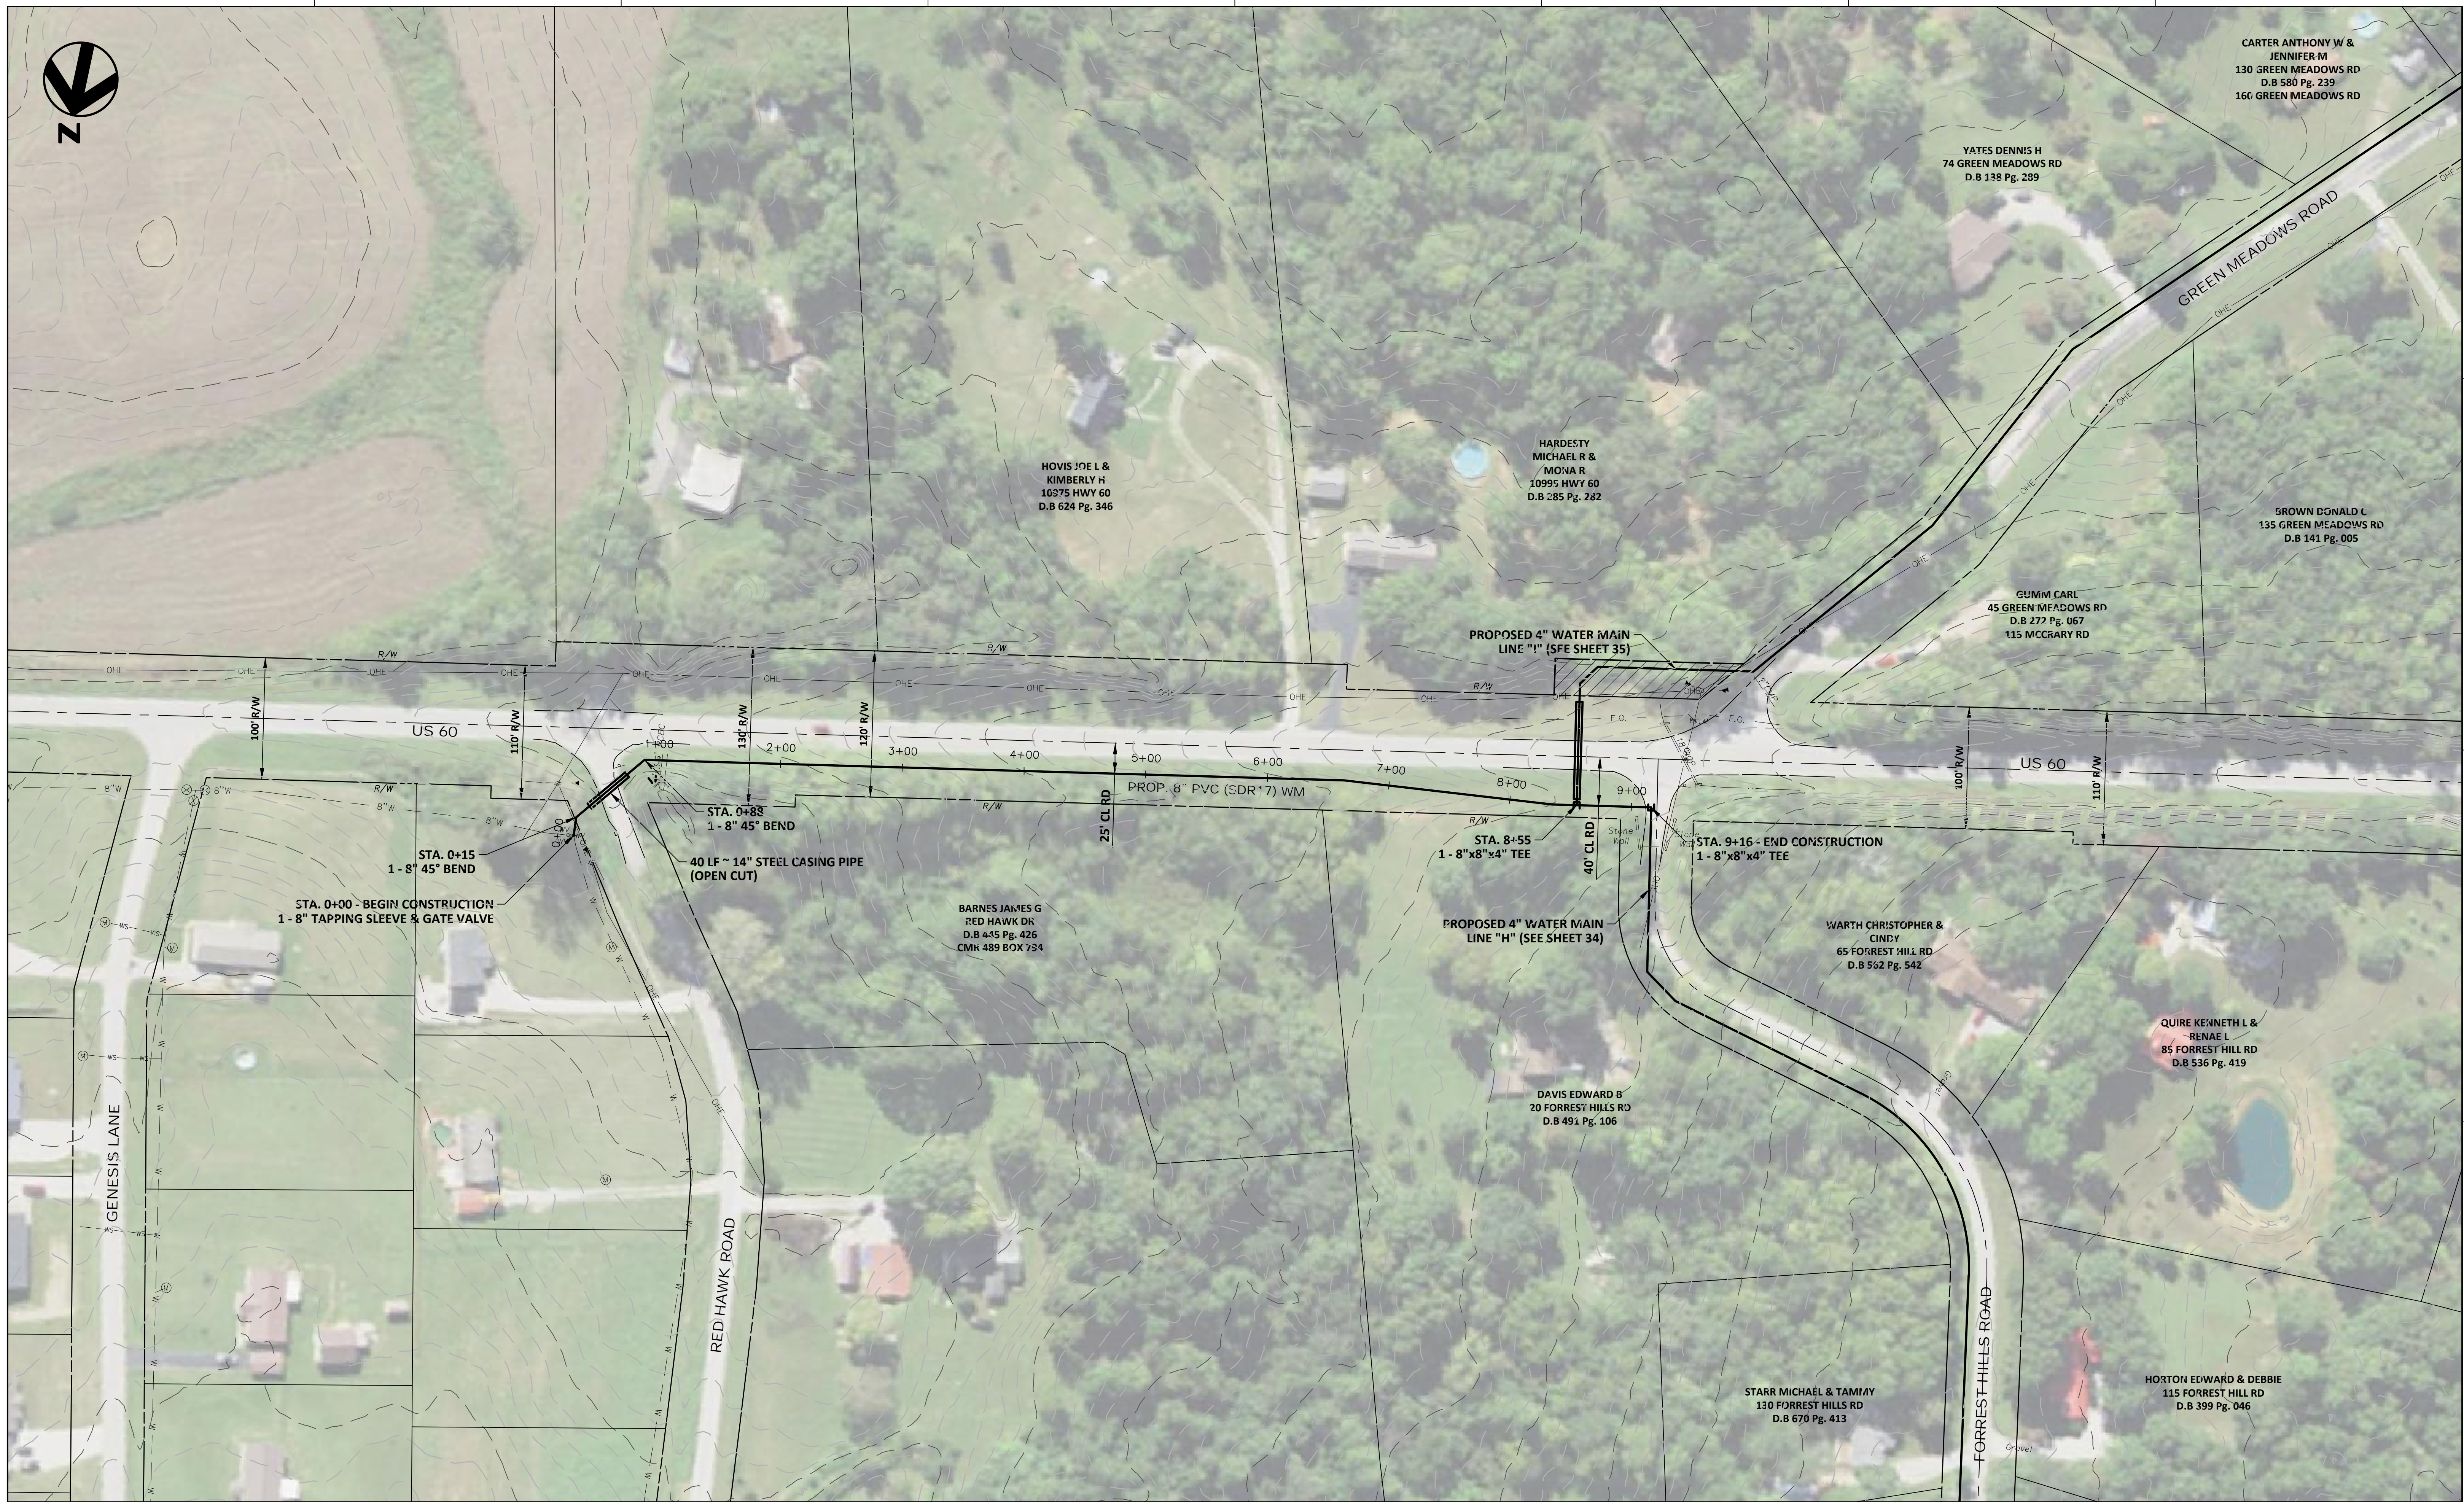


ISSUE	DATE	DESCRIPTION

PROJECT MANAGER	KEVIN J. BRIAN
DESIGNED BY	KEVIN J. BRIAN
DRAWN BY	WILLIAM M. GUMM
QA / QC	MIKE HANSEN
PROJECT NUMBER	10175028



**MEADE COUNTY WATER DISTRICT  
2019 WATER SYSTEM IMPROVEMENTS  
PROPOSED LINE EXTENSIONS**

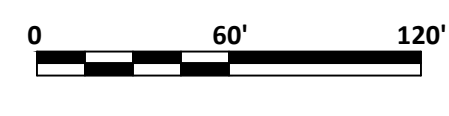

**LINE "G"  
US 60  
PLAN SHEET  
STA. 0+00 TO STA. 11+00**

FILENAME | Plan-G.dwg  
SCALE | 1" = 60'

SHEET  
**C-33**





PROPOSED 4" WATER MAIN LINE "I" (SEE SHEET C-35)


PROPOSED 8" WATER MAIN LINE "G" (SEE SHEET C-33)

PROJECT MANAGER	KEVIN J. BRIAN
DESIGNED BY	KEVIN J. BRIAN
DRAWN BY	WILLIAM M. GUMM
QA / QC	MIKE HANSEN
PROJECT NUMBER	10175028



**MEADE COUNTY WATER DISTRICT  
2019 WATER SYSTEM IMPROVEMENTS  
PROPOSED LINE EXTENSIONS**

**LINE "H"  
FORREST HILLS ROAD  
PLAN SHEET  
STA. 0+00 TO STA. 15+00**



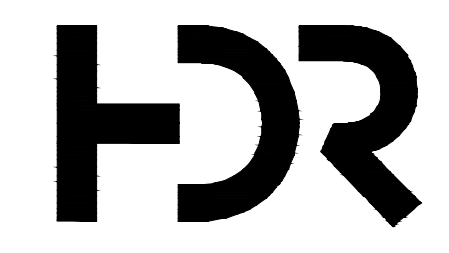


ISSUE	DATE	DESCRIPTION

SCALE 1" = 60'

FILENAME Plan-H.dwg

SHEET C-34

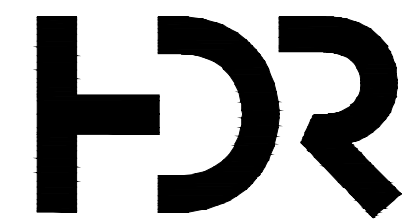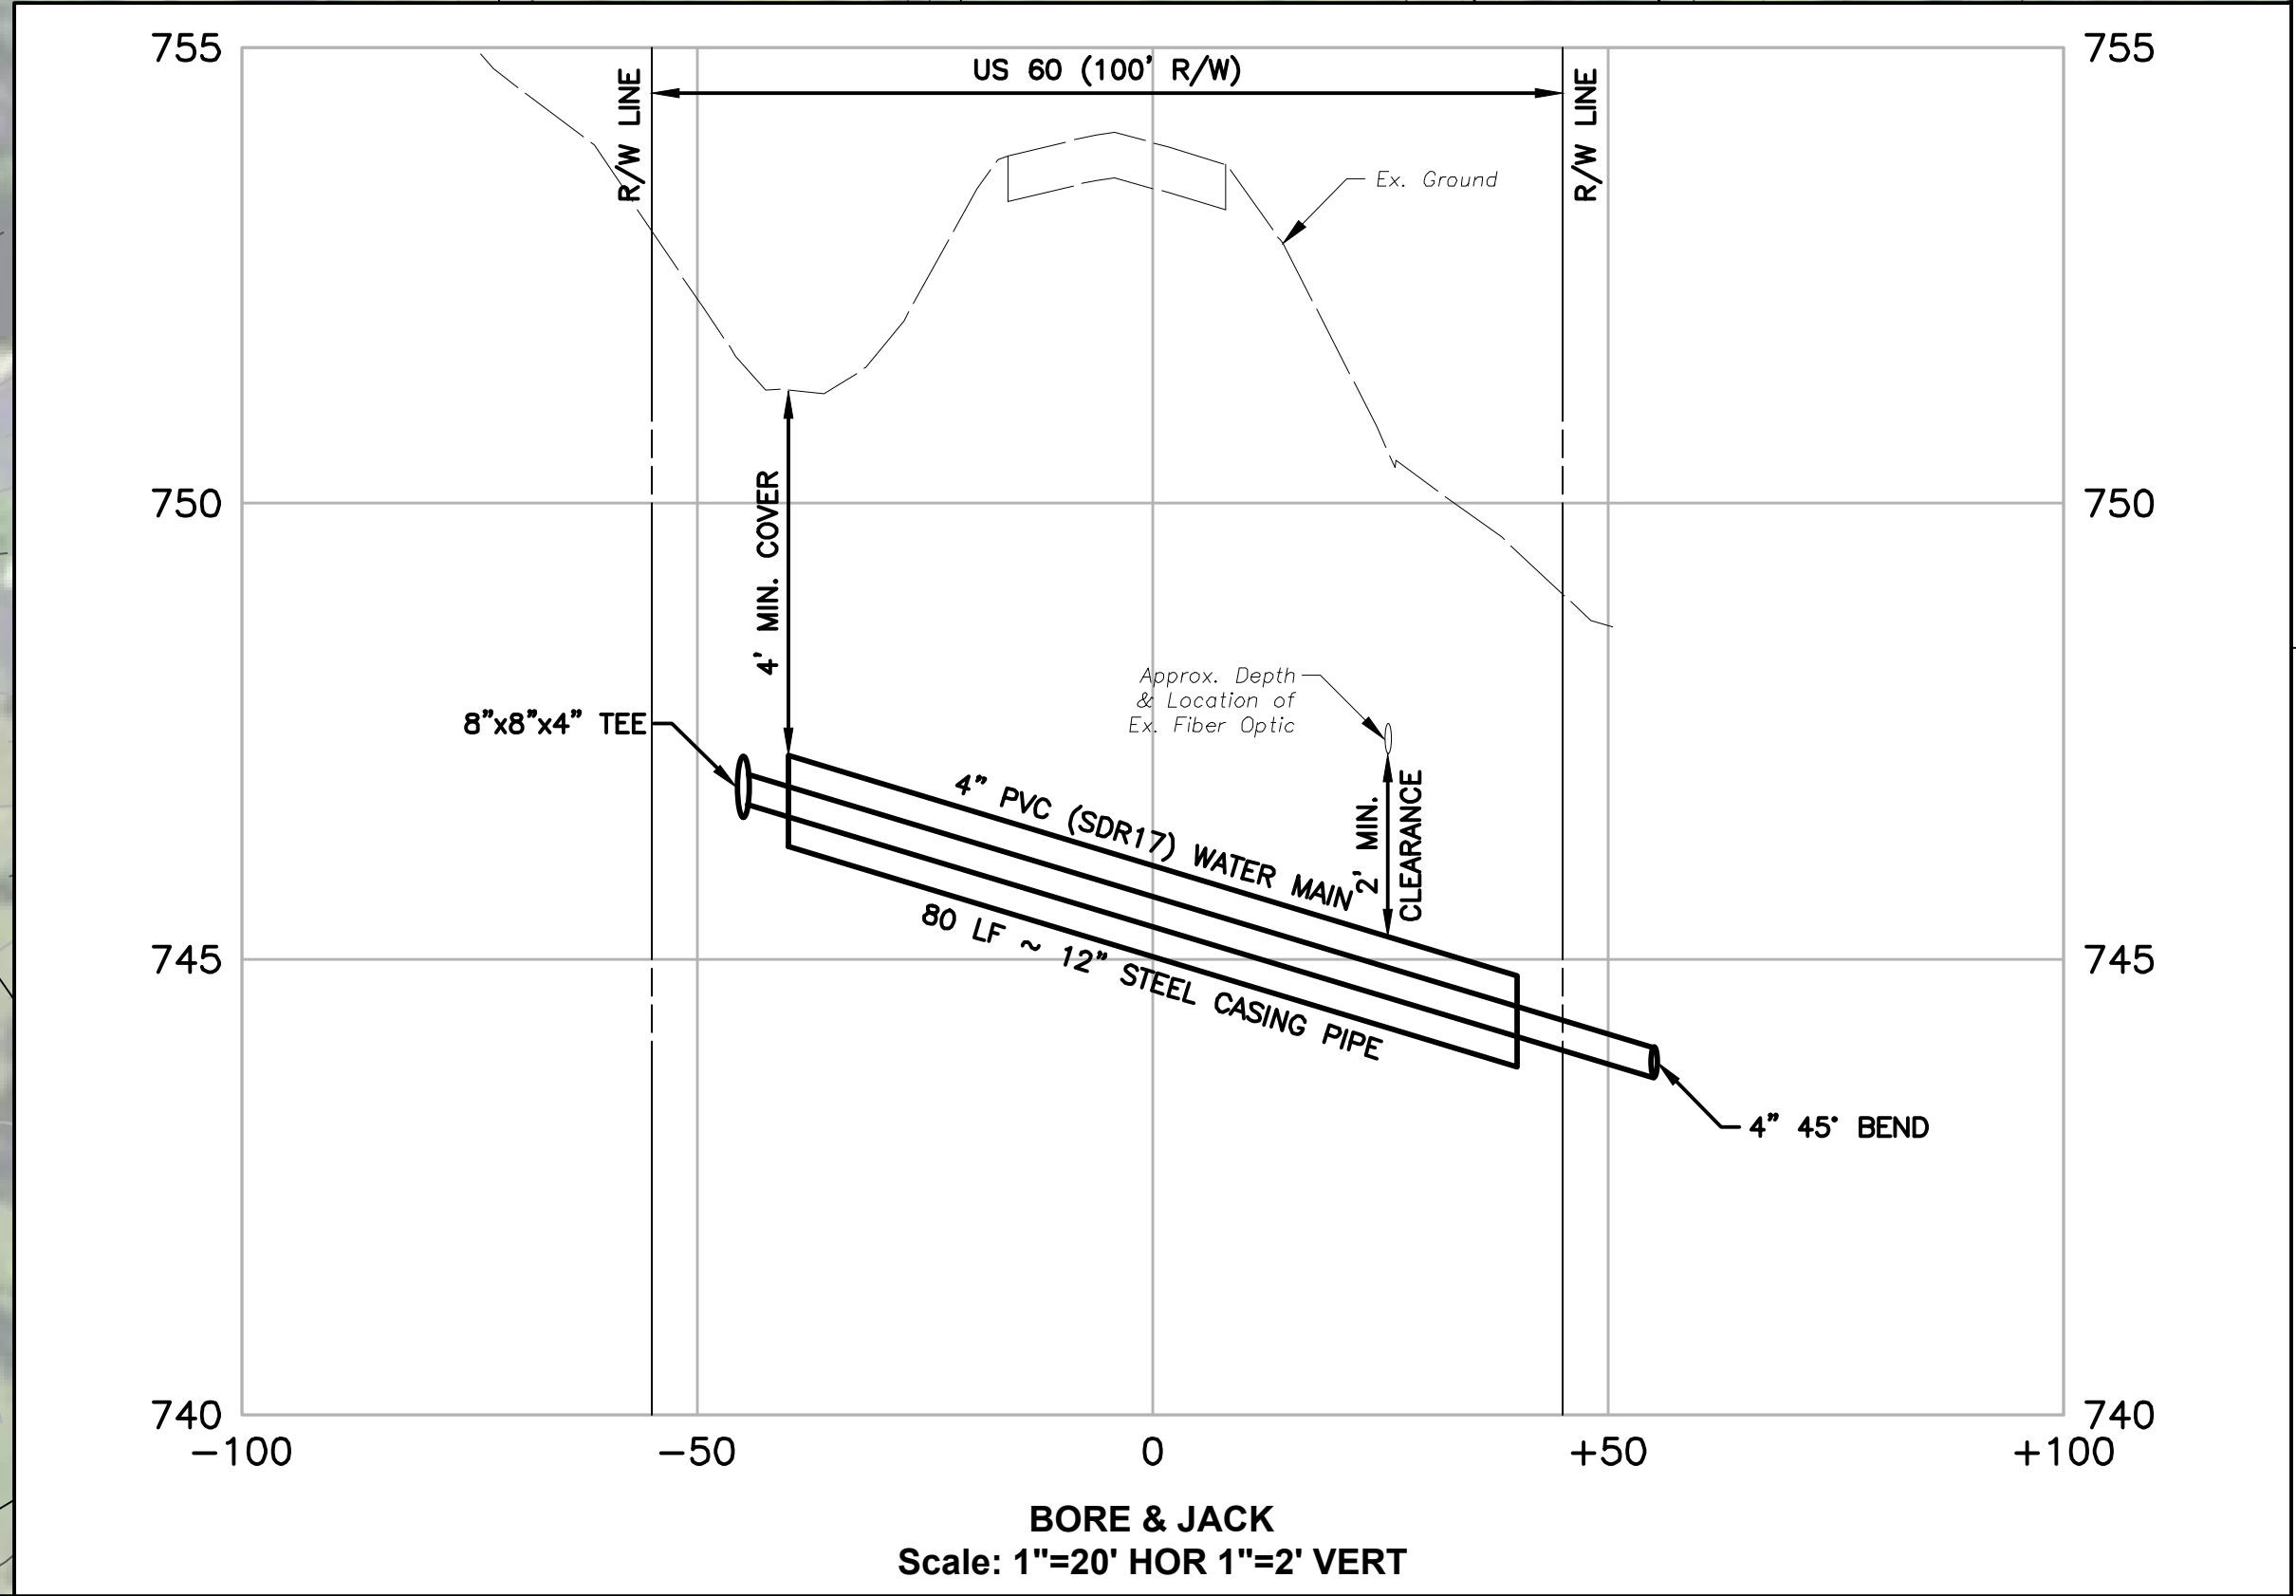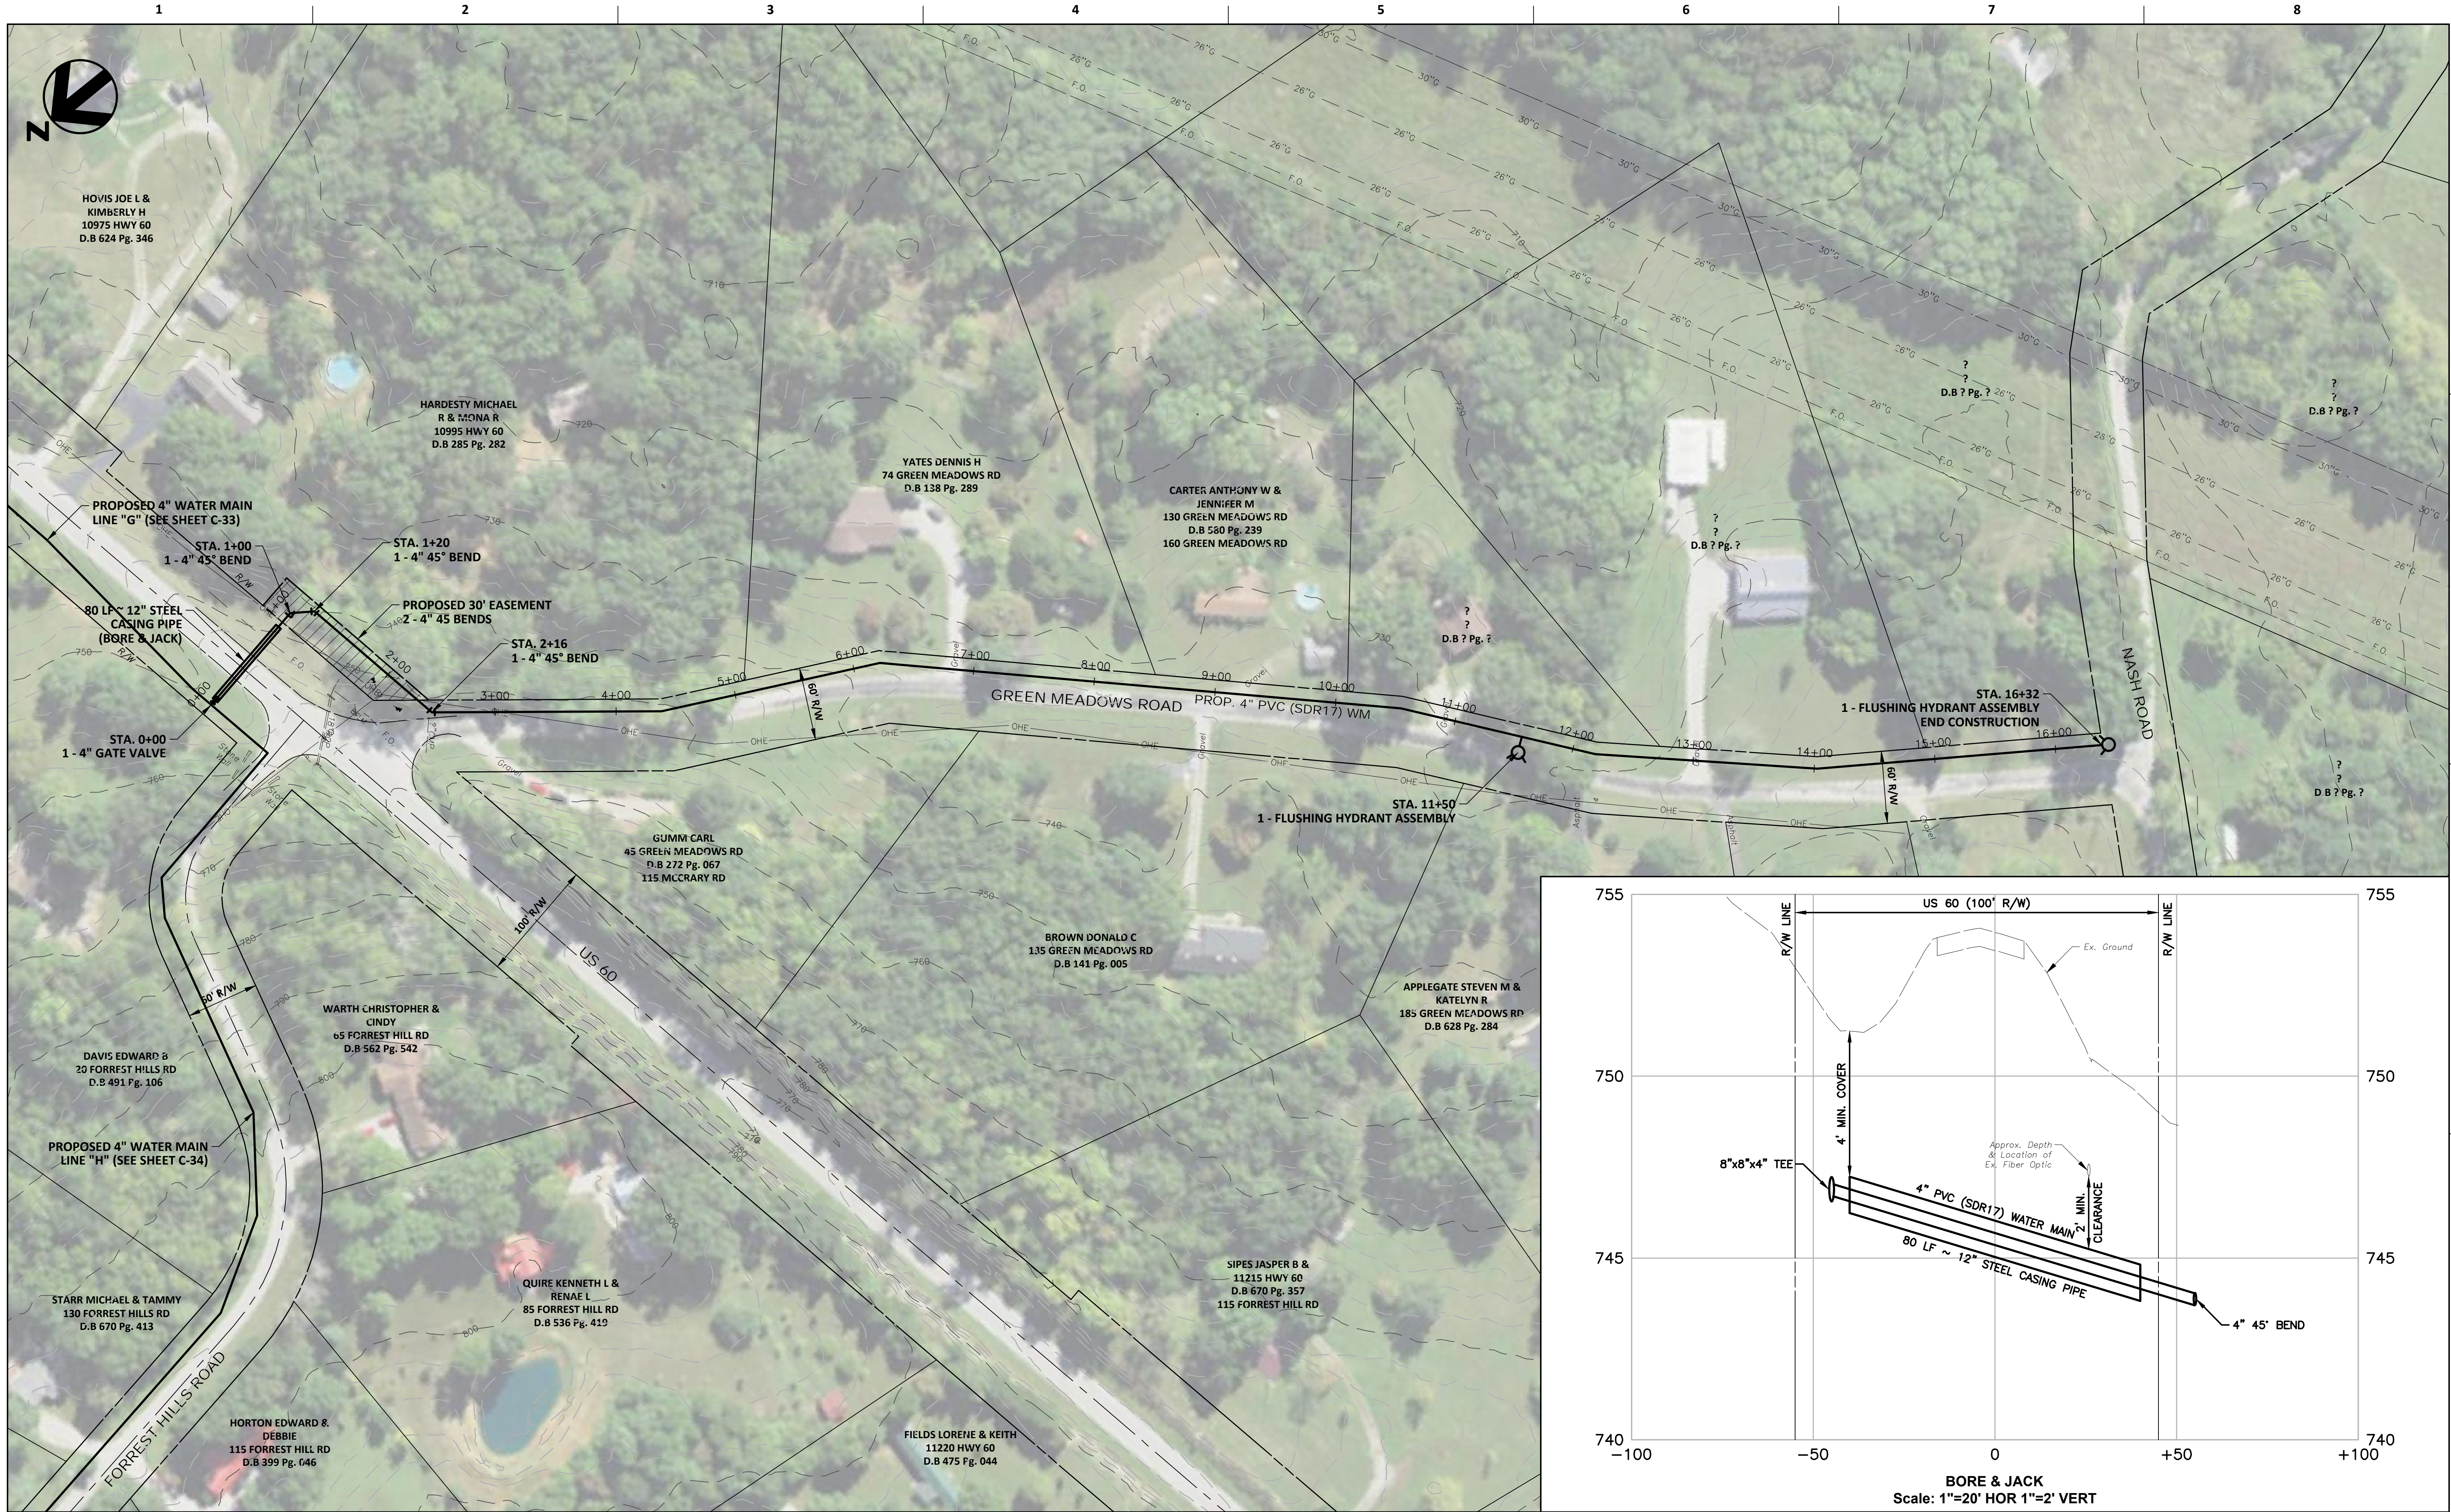

ISSUE	DATE	DESCRIPTION

PROJECT MANAGER	KEVIN J. BRIAN
DESIGNED BY	KEVIN J. BRIAN
DRAWN BY	WILLIAM M. GUMM
QA / QC	MIKE HANSEN
PROJECT NUMBER	10175028



**MEADE COUNTY WATER DISTRICT  
2019 WATER SYSTEM IMPROVEMENTS  
PROPOSED LINE EXTENSIONS**

0 60' 120' FILENAME Plan-I.dwg  
SCALE 1" = 60'

**LINE "I"  
GREEN MEADOWS ROAD  
PLAN SHEET  
STA. 0+00 TO STA. 15+50**

SHEET  
**C-35**



1 2 3 4 5 6 7 8



MORGAN CURTISS  
755 KNOTTS RD  
D.B. 162 Pg. 061

FERRY CHAD J &  
JAYDE  
1440 FRED FACKLER  
RD  
D.B. 652 Pg. 405

KENDALL MARVIN E  
142 ANNE COURT  
D.B. 280 Pg. 189

WRIGHT ARLENE  
1201 FRED FACKLER  
RD D.B. 297 Pg. 178

COX PEGGY G  
1221 FRED FACKLER  
RD  
D.B. 375 Pg. 129

MCOTT GARLAND M  
& BOBBIE JO  
65 SIPES LN  
D.B. 381 Pg. 088

BASHAM FARMS LLC  
SIPES LN  
D.B. 636 Pg. 289  
6407 FARMSTEAD CT

STA. 0+20  
1 - 6" 45° BEND

STA. 1+20  
1 - AIR RELEASE VALVE

STA. 0+00 - BEGIN CONSTRUCTION  
REMOVE EX. 6" CAP / PLUG  
CONNECT TO EX. 6" WATER MAIN  
1 - 6" 45° BEND

STA. 7+40  
1 - AIR RELEASE VALVE

FRED FACKLER ROAD  
PROP. 6" PVC (SDR17) WM

STA. 13+00  
MATCHLINE




PROJECT MANAGER	KEVIN J. BRIAN
DESIGNED BY	KEVIN J. BRIAN
DRAWN BY	WILLIAM M. GUMM
QA / QC	MIKE HANSEN
PROJECT NUMBER	10175028

ISSUE	DATE	DESCRIPTION



MEADE COUNTY WATER DISTRICT  
2019 WATER SYSTEM IMPROVEMENTS  
PROPOSED GRID TIES

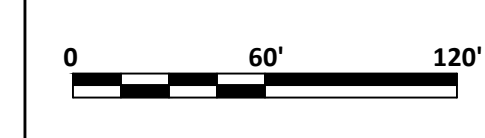

LINE "1"  
FRED FACKLER ROAD  
PLAN SHEET  
STA. 0+00 TO STA. 13+00

FILENAME | Plan-1.dwg  
SCALE | 1" = 60'

SHEET  
C-36



STA. 13+00  
MATCHLINE

STA. 35+00  
MATCHLINE

STA. 15+79  
1 - 6" 90 BEND

STA. 16+50  
1 - AIR RELEASE VALVE

STA. 15+53  
1 - 6" 90 BEND

20 LF ~ 12" CASING PIPE  
(OPEN CUT)

STA. 27+20  
1 - AIR RELEASE VALVE

STA. 34+25  
1 - FLUSHING HYDRANT ASSEMBLY  
1 - 6" GATE VALVE

BASHAM FARMS LLC  
SIPES LN  
D.B. 636 Pg. 289  
6407 FARMSTEAD CT

MEDLEY CHRISTOPHER &  
DANA  
1625 FRED FACKLER RD  
D.B. 317 Pg. 108

ORY LESLIE K  
1820 FRED FACKLER  
RD  
D.B. 668 Pg. 162


LUCAS DAVID M &  
NATASHA B  
1700 FRED FACKLER  
RD  
D.B. 670 Pg. 151

KENDALL MARVIN E  
142 ANNE COURT  
D.B. 280 Pg. 189

BLANC CHARLES A &  
FRANCES NELL  
3375 OLD STATE RD  
D.B. 158 Pg. 246

RICKS HYE S REV LIVING  
TRUST  
1815 FRED FACKLER RD  
D.B. 447 Pg. 575  
56 E SOUTHCREST CIR

PIERCE PAT A  
1939 FRED FACKLER RD  
D.B. 457 Pg. 542

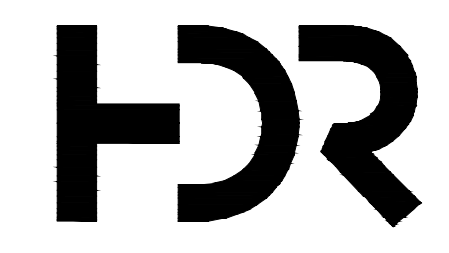


ISSUE	DATE	DESCRIPTION

PROJECT MANAGER	KEVIN J. BRIAN
DESIGNED BY	KEVIN J. BRIAN
DRAWN BY	WILLIAM M. GUMM
QA / QC	MIKE HANSEN
PROJECT NUMBER	10175028



MEADE COUNTY WATER DISTRICT  
2019 WATER SYSTEM IMPROVEMENTS  
PROPOSED GRID TIES

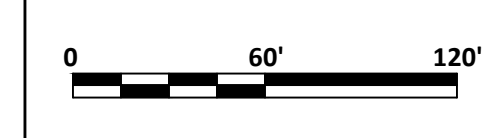

LINE "1"  
FRED FACKLER ROAD  
PLAN SHEET  
STA. 13+00 TO STA. 35+00

FILENAME | Plan-1.dwg  
SCALE | 1" = 60'

SHEET  
C-37