


KEY	QTY	BOTANICAL NAME	COMMON NAME	SIZE	NOTES
EVERGREEN TREES					
PA	345	PICEA ABIES	NORWAY SPRUCE	5-6' HT., B&B	15' O.C.
PO	290	PICEA ORIENTALIS	ORIENTAL SPRUCE	5-6' HT., B&B	15' O.C.
PP	313	PICEA PUNGENS 'GLAUCA'	COLORADO BLUE SPRUCE	5-6' HT., B&B	15' O.C.
PS	308	PINUS STROBUS 'FASTIGATA'	WHITE PINE	5-6' HT., B&B	15' O.C.
TO	10	THUJA OCCIDENTALIS 'NIGRA'	AMERICAN ARBORVITAE	5-6' HT., B&B	15' O.C.
TOTAL	1,266				


j miller landscape architecture
 creating dreams of functionality and beauty
 2095 VT ROUTE 18 WATERFORD, VT 05819
 EMAIL: jay@millerlandscape.com PHONE: 802-535-8586
 WEBSITE: www.millerlandscape.com

RHUDES CREEK SOLAR FARM
 HARDIN COUNTY
 CECILIA, KY 42724

REVISIONS:


DATE	TITLE
10/25/20	REVISED PLANS
12/15/20	LANDSCAPE PLANS
01/26/21	LANDSCAPE PLANS
02/25/21	LANDSCAPE PLANS
05/08/21	LANDSCAPE PLANS
06/09/21	LANDSCAPE PLANS

SCALE: AS NOTED
 DATE ISSUED: 10.21.2020
 DRAWING TITLE:

OVERALL PLAN

SHEET NUMBER:

L1

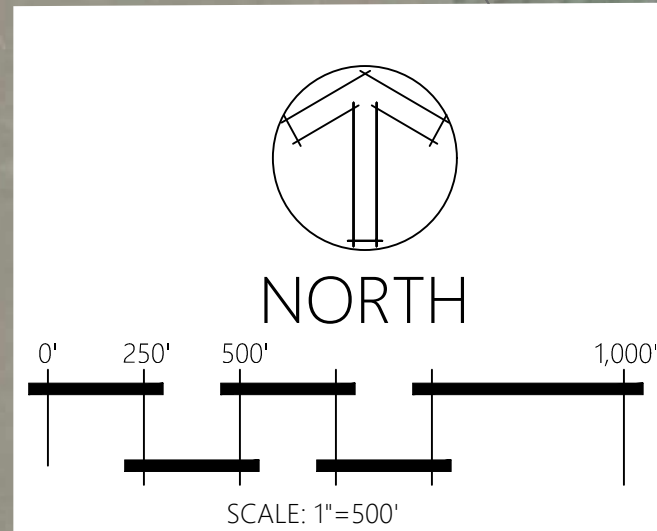



KEITH & MEGAN TAUL
 18 801 PG 13
 TAX PARCEL # 17200-00-019 01
 TAUL EST. SUBDIV. LOT 1

- 5 TO
- 5 TO
- 5 PO
- 5 PA
- 5 TO
- 5 PO
- 5 PA

CONTRACTOR TO HYDROSEED ALL DISTURBED AREAS WITH LAWN SEED MIX

PROPOSED 3" THICK LAYER OF BARK MULCH PLANT BED

CONTRACTOR TO CONSTRUCT A 4' HIGH BERM AND INSTALL EVERGREEN TREES ON TOP OF THE BERM. NO SIDE SLOPE OF THE BERM TO BE NO GREATER THAN 3:1 SLOPE. FINAL LOCATION OF BERM AND TREES TO BE DETERMINED IN THE FIELD WITH THE OWNER.

LANDSCAPE LEGEND

-  EVERGREEN TREE PLANTING
-  PLANT BED LINE

j miller landscape architecture
 creating dreams of functionality and beauty
 2095 VT ROUTE 18 WATERFORD, VT 05819
 EMAIL: jay@millerlandscape.com PHONE: 802-535-8586
 WEBSITE: www.millerlandscape.com

RHUDES CREEK SOLAR FARM
 HARDIN COUNTY
 CECILIA, KY 42724

REVISIONS:

DATE	TITLE
10/25/20	REVISED PLANS
12/15/20	LANDSCAPE PLANS
01/26/21	LANDSCAPE PLANS
02/25/21	LANDSCAPE PLANS
05/08/21	LANDSCAPE PLANS
06/09/21	LANDSCAPE PLANS

SCALE: AS NOTED


DATE ISSUED: 10.21.2020


DRAWING TITLE:

ENLARGEMENT
 PLAN 1

SHEET NUMBER:

L2

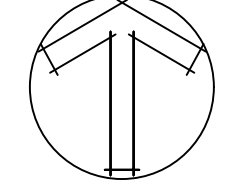
 NORTH

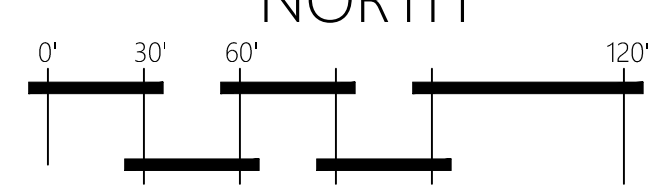
 SCALE: 1"=60'


LANDSCAPE LEGEND

- EVERGREEN TREE PLANTING
- PLANT BED LINE

j miller landscape architecture
 creating dreams of functionality and beauty
 2095 VT ROUTE 18 WATERFORD, VT 05819
 EMAIL: jay@millerlandscape.com PHONE: 802-535-8586
 WEBSITE: www.millerlandscape.com

JOANN TAUL REVOCABLE TRUST
 DB: 1376, PG: 1271
 TAX PARCEL # 125-00-00-019.03

RHUDES CREEK SOLAR FARM
 HARDIN COUNTY
 CECILIA, KY 42724

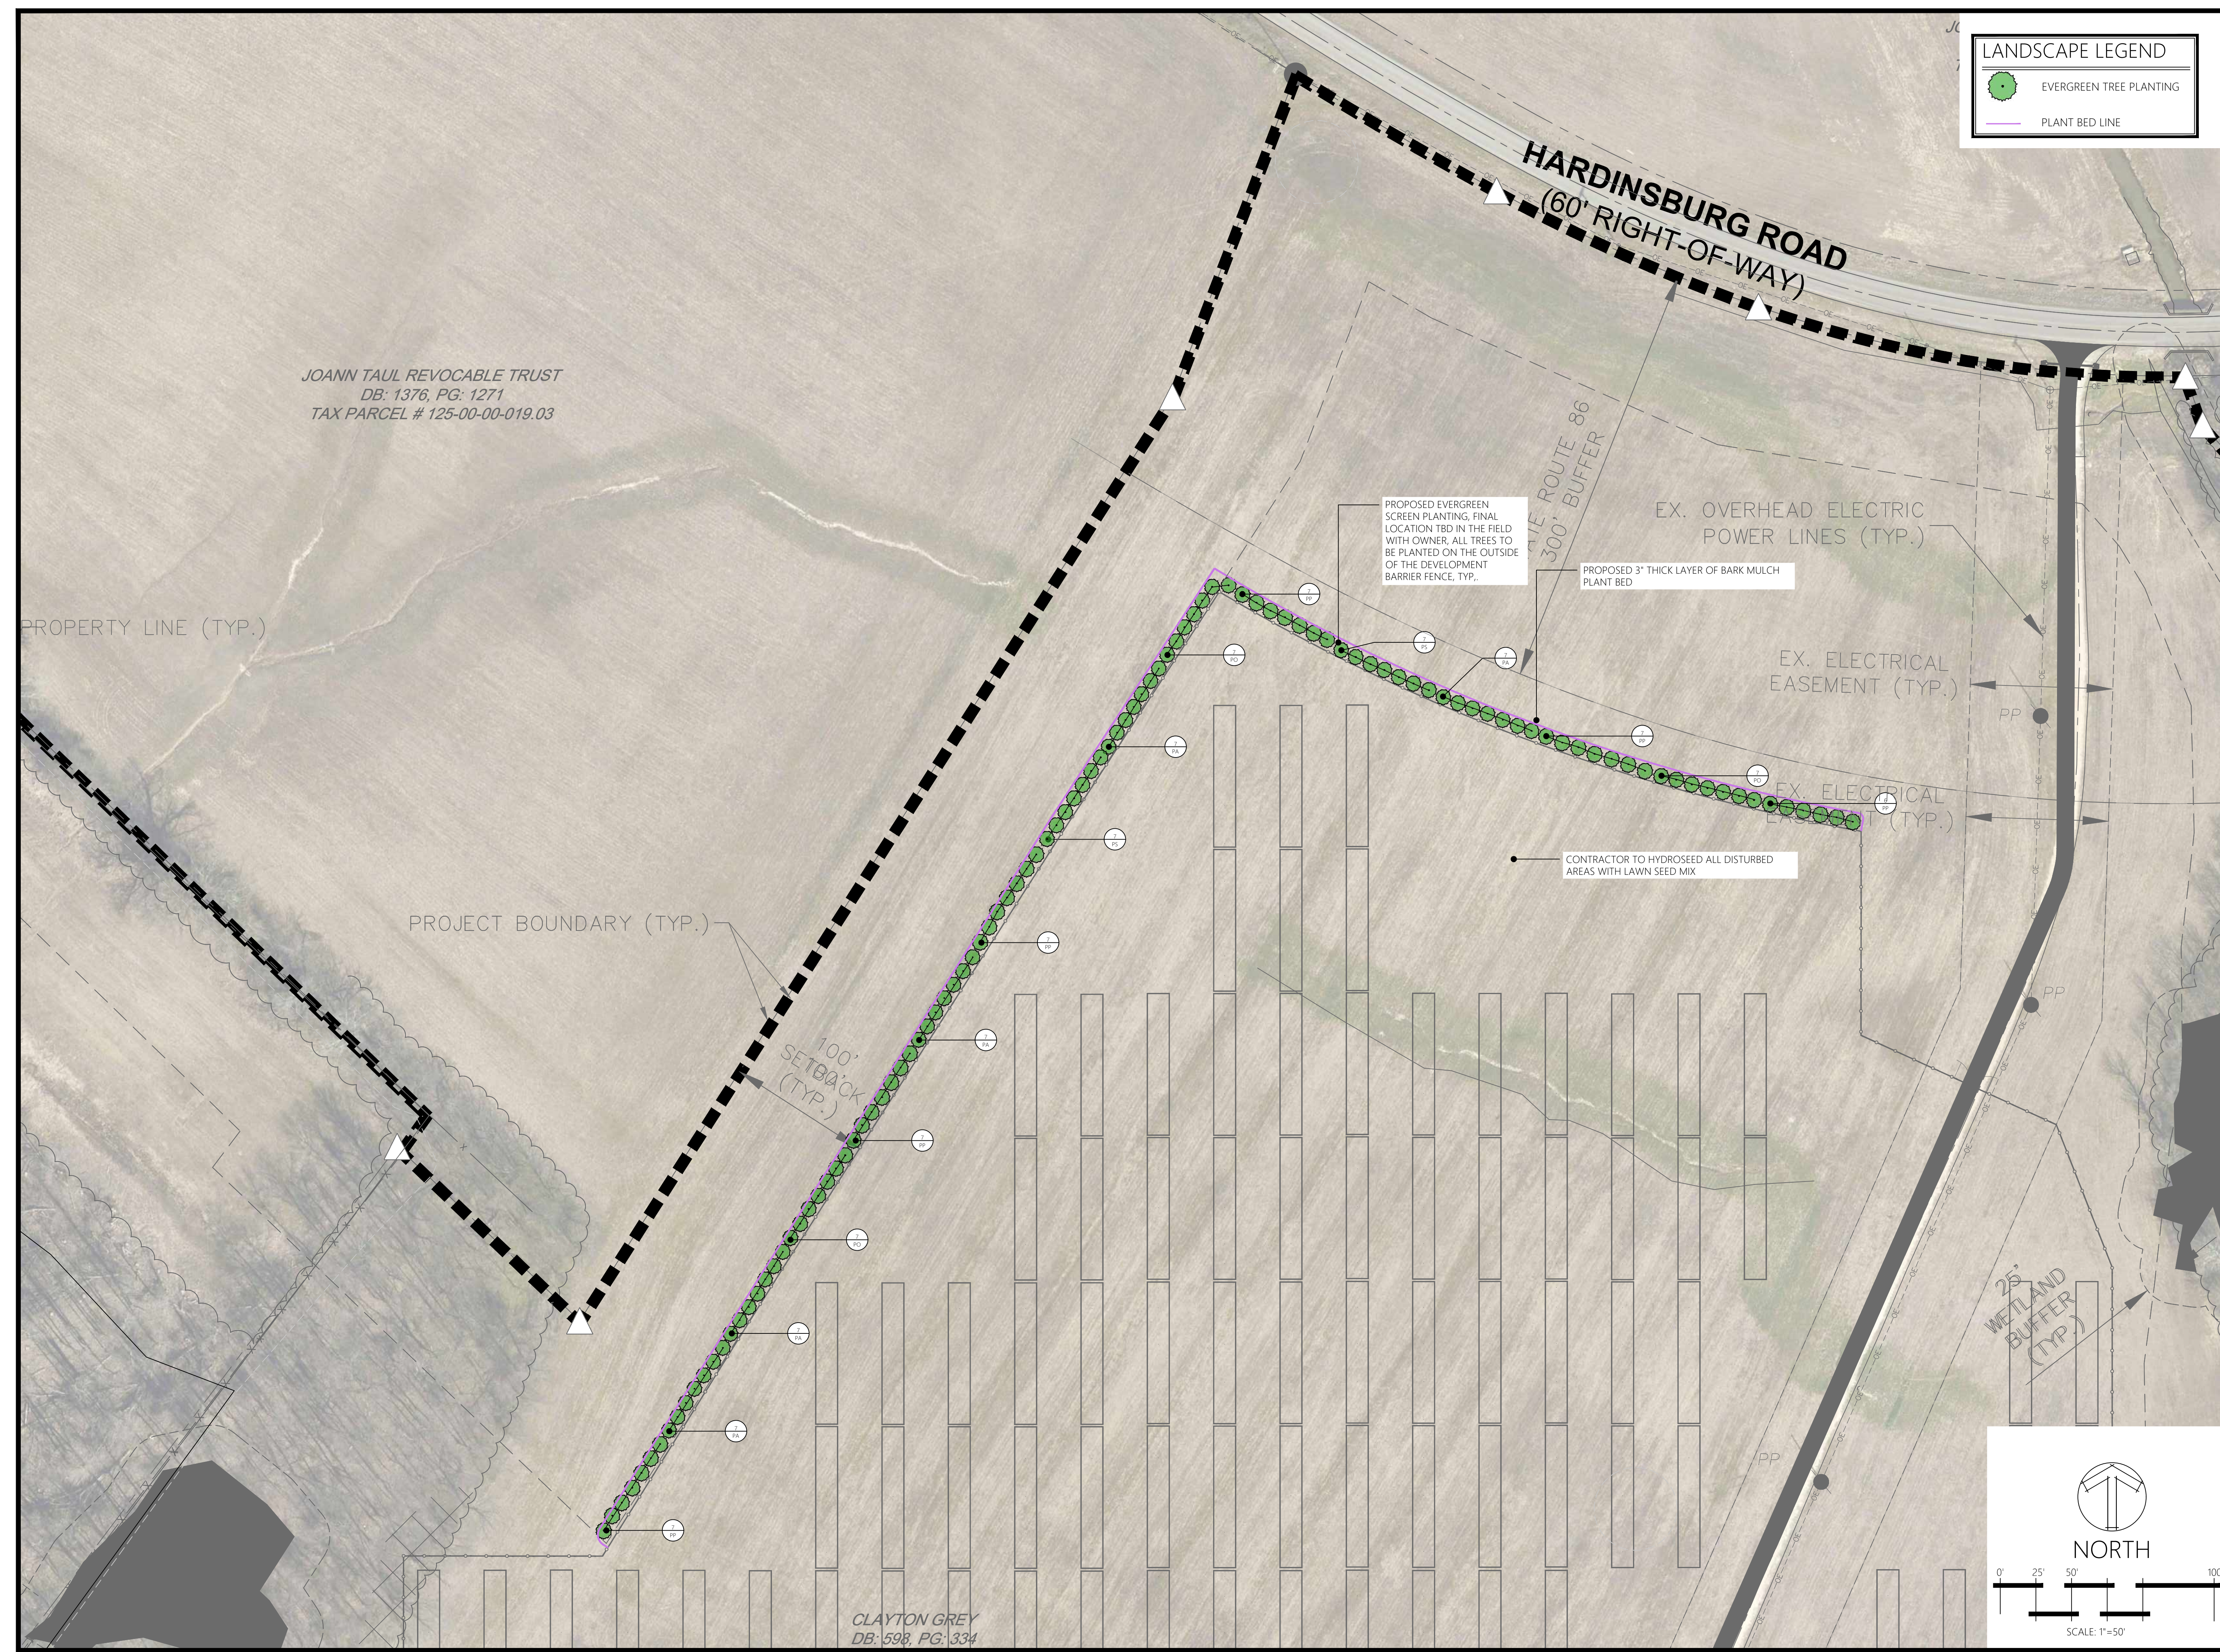

CLAYTON GREY
 DB: 598, PG: 334

NORTH

0' 25' 50' 100'

SCALE: 1"=50'

REVISIONS:

DATE	TITLE
10/25/20	REVISED PLANS
12/15/20	LANDSCAPE PLANS
01/26/21	LANDSCAPE PLANS
02/25/21	LANDSCAPE PLANS
05/08/21	LANDSCAPE PLANS
06/09/21	LANDSCAPE PLANS

SCALE: AS NOTED
 DATE ISSUED: 10.21.2020
 DRAWING TITLE:

ENLARGEMENT
 PLAN 2

SHEET NUMBER:

L3

RHUDES CREEK SOLAR FARM
 HARDIN COUNTY
 CECILIA, KY 42724

REVISIONS:


DATE	TITLE
10/25/20	REVISED PLANS
12/15/20	LANDSCAPE PLANS
01/26/21	LANDSCAPE PLANS
02/25/21	LANDSCAPE PLANS
05/08/21	LANDSCAPE PLANS
06/09/21	LANDSCAPE PLANS

SCALE: AS NOTED
 DATE ISSUED: 10.21.2020
 DRAWING TITLE:

CROSS SECTION

SHEET NUMBER:

L3A

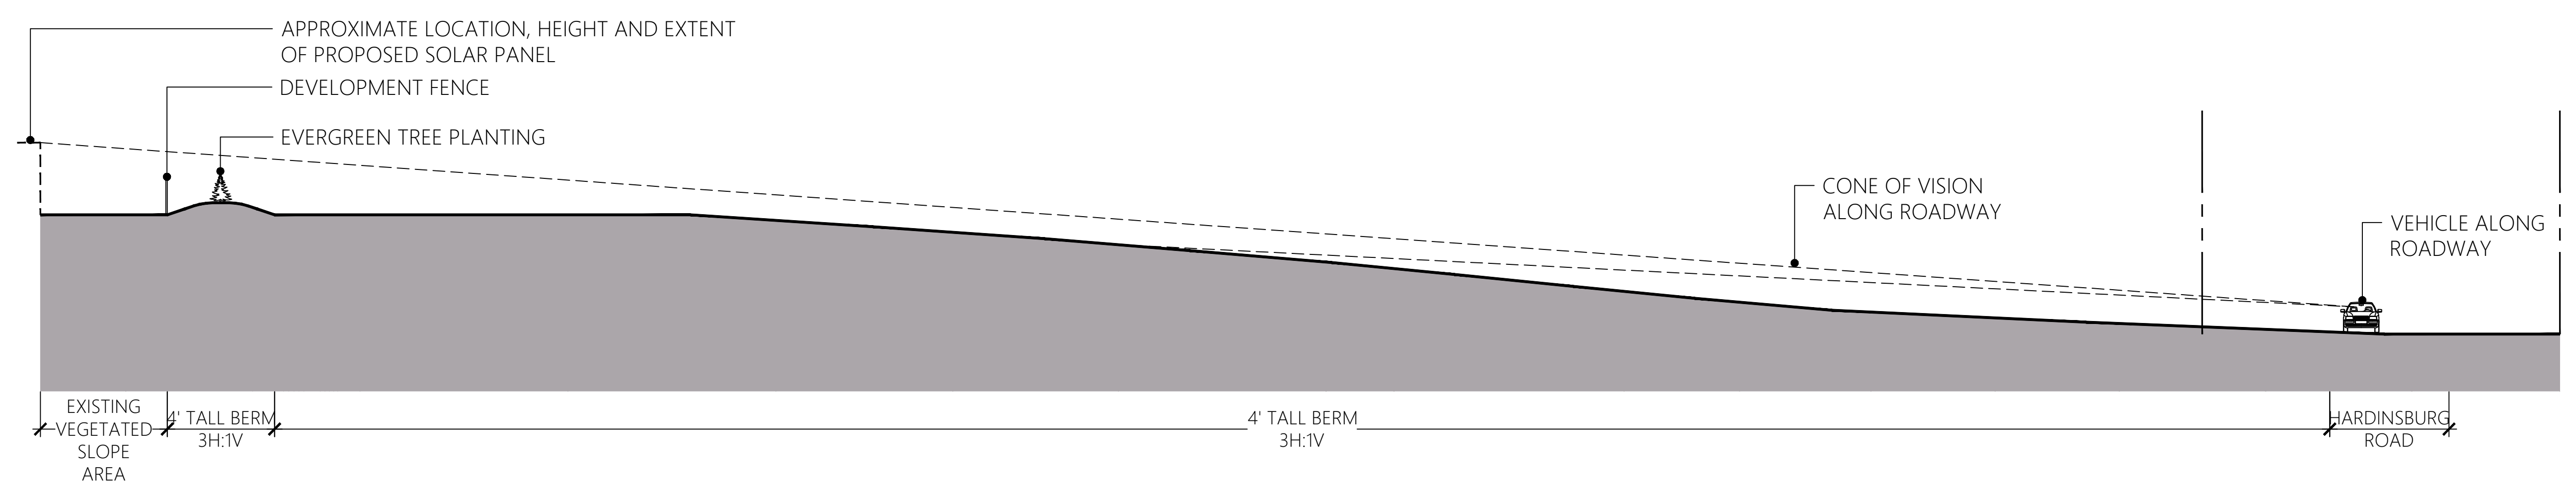


1 CROSS SECTION A-A



RHUDES CREEK SOLAR FARM
 HARDIN COUNTY
 CECILIA, KY 42724

LANDSCAPE LEGEND

- EVERGREEN TREE PLANTING
- PLANT BED LINE

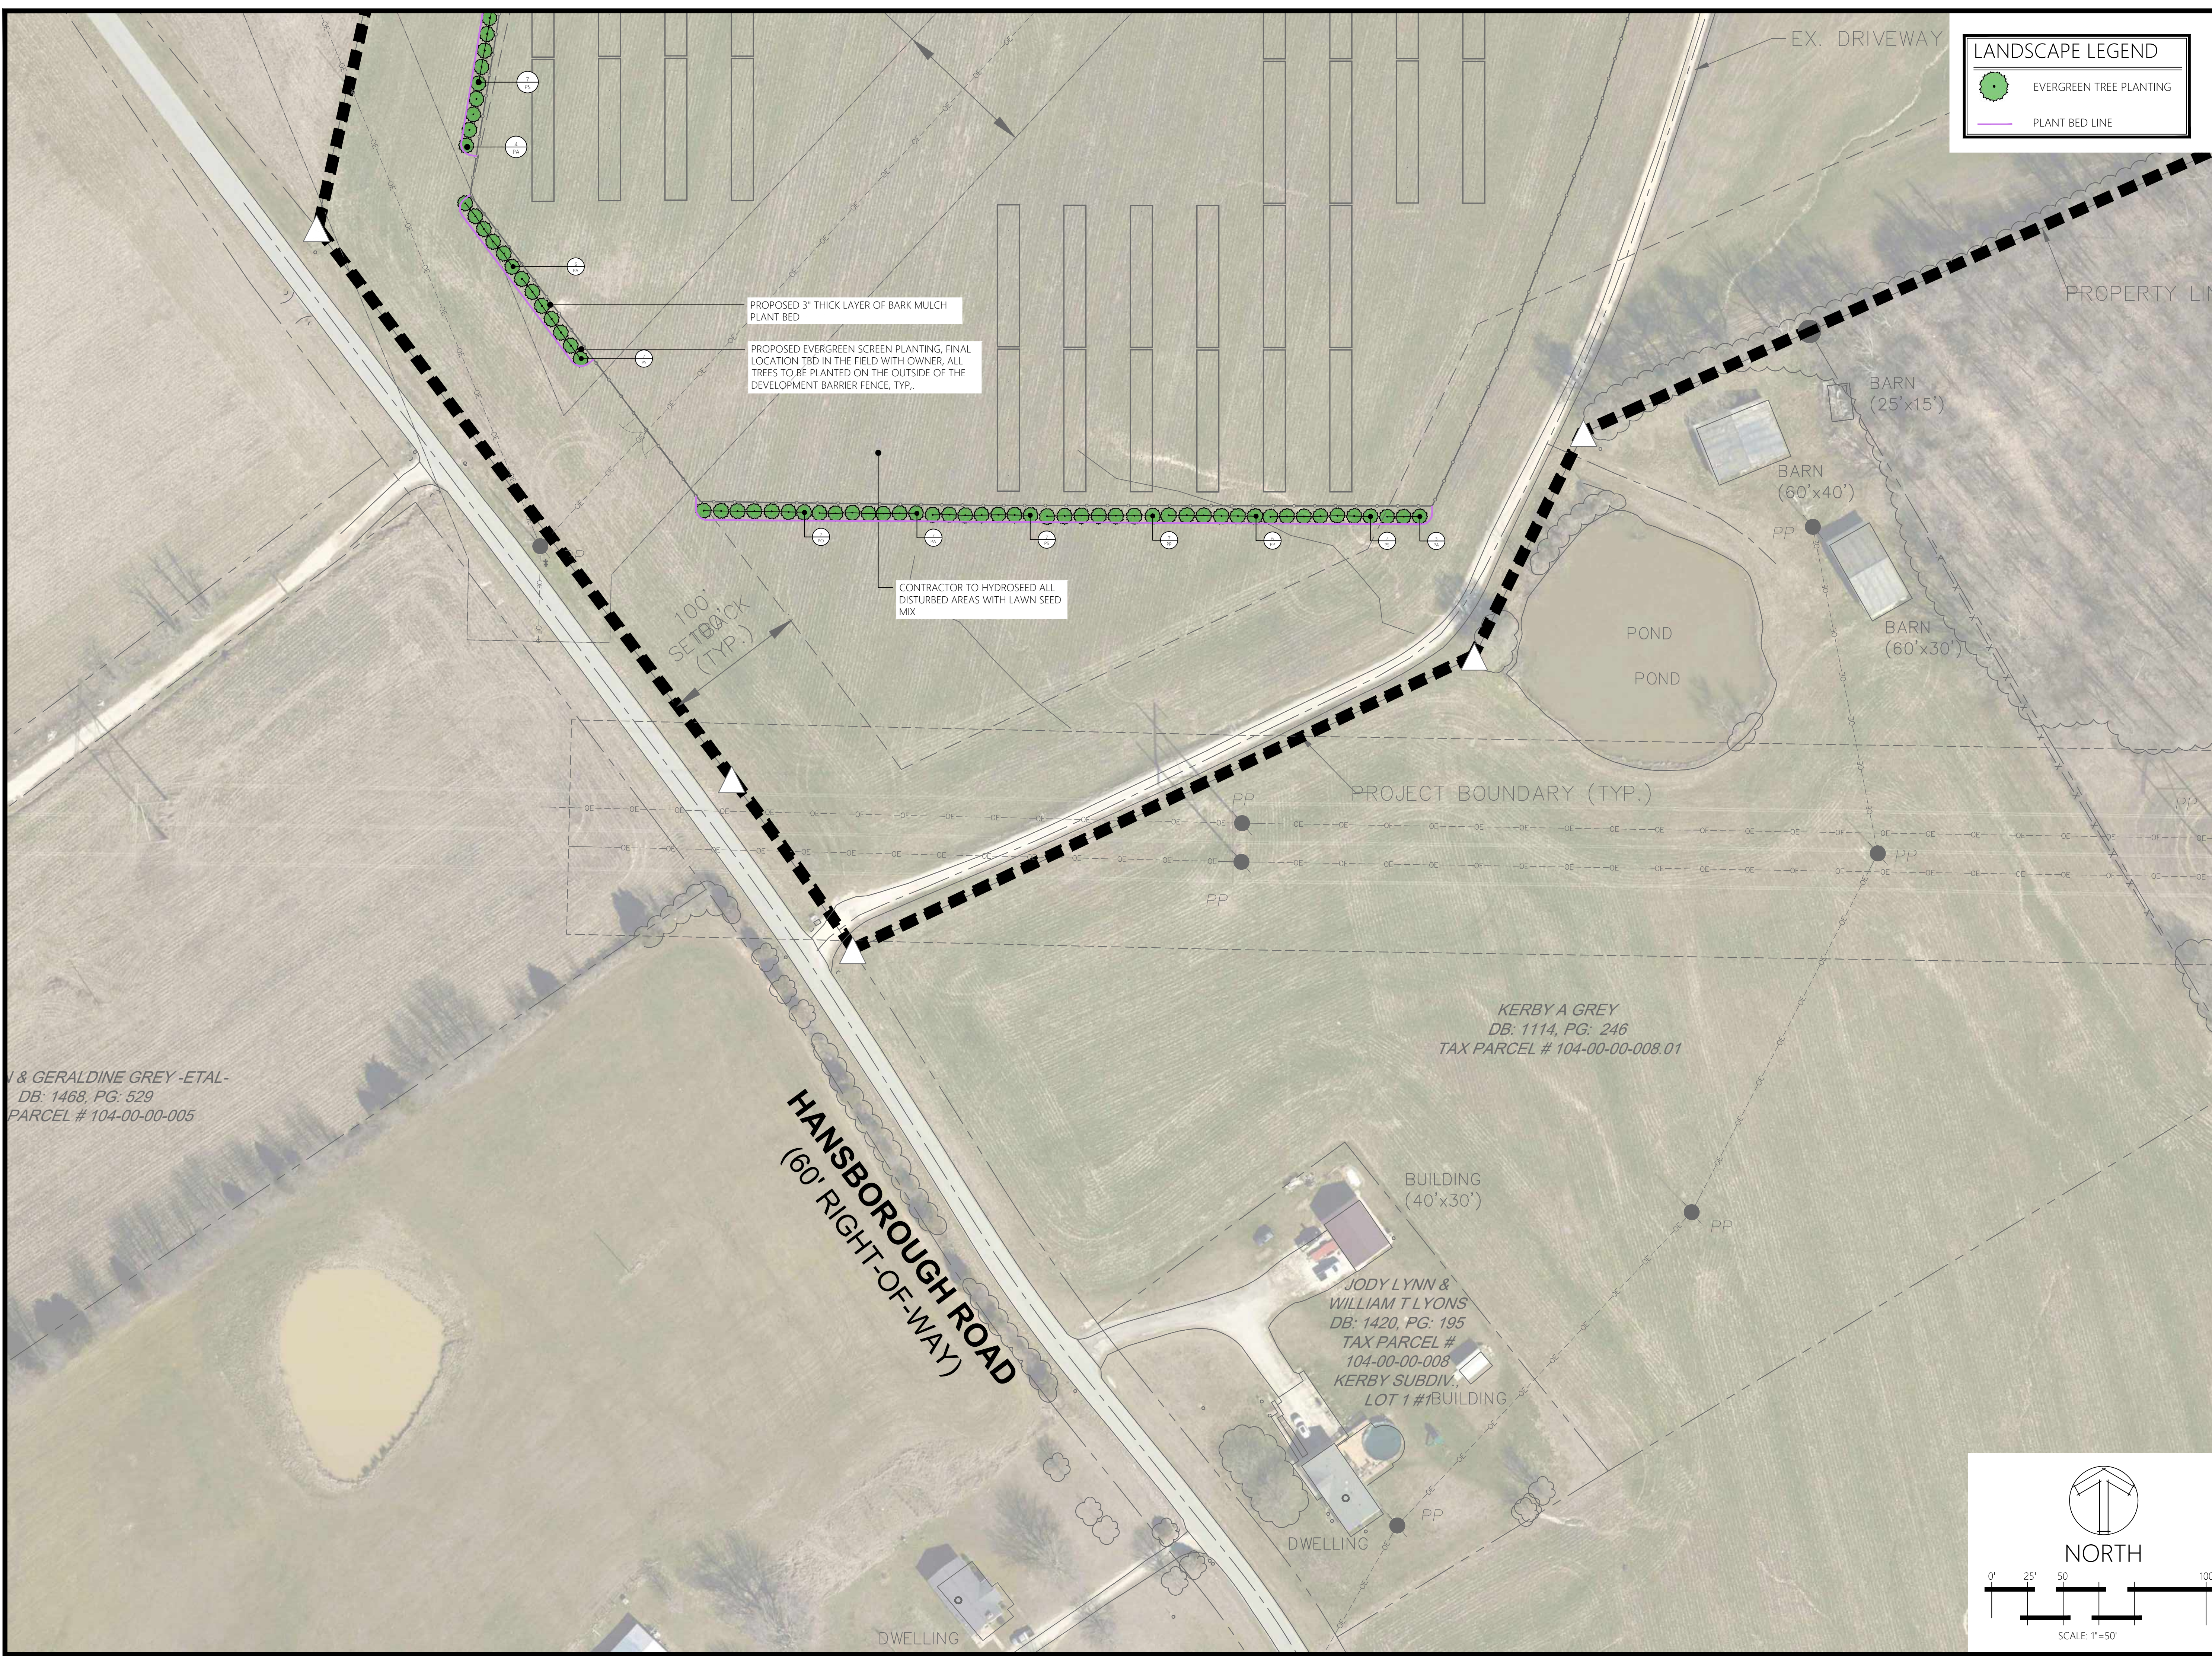

J & GERALDINE GREY - ETAL-
 DB: 1468, PG: 529
 PARCEL # 104-00-00-005

KERBY A GREY
 DB: 1114, PG: 246
 TAX PARCEL # 104-00-00-008.01

JODY LYNN &
 WILLIAM T LYONS
 DB: 1420, PG: 195
 TAX PARCEL #
 104-00-00-008
 KERBY SUBDIV.,
 LOT 1 #1 BUILDING

REVISIONS:


DATE	TITLE
10/25/20	REVISED PLANS
12/15/20	LANDSCAPE PLANS
01/26/21	LANDSCAPE PLANS
02/25/21	LANDSCAPE PLANS
05/08/21	LANDSCAPE PLANS
06/09/21	LANDSCAPE PLANS


SCALE: AS NOTED
 DATE ISSUED: 10.21.2020
 DRAWING TITLE:

ENLARGEMENT
 PLAN 3



SHEET NUMBER:

L4

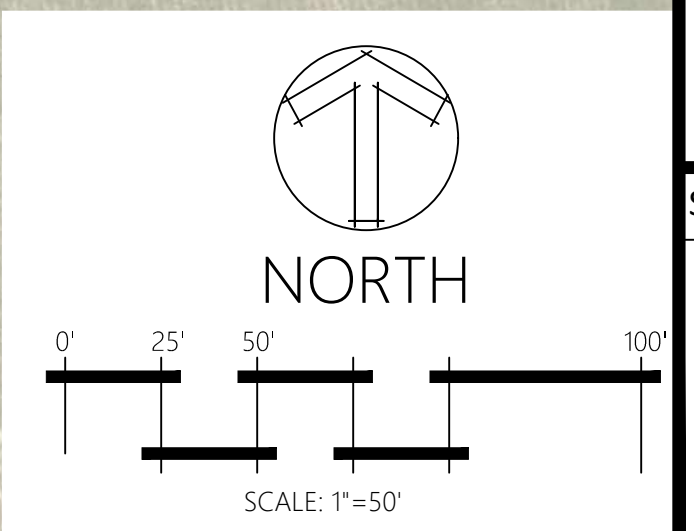

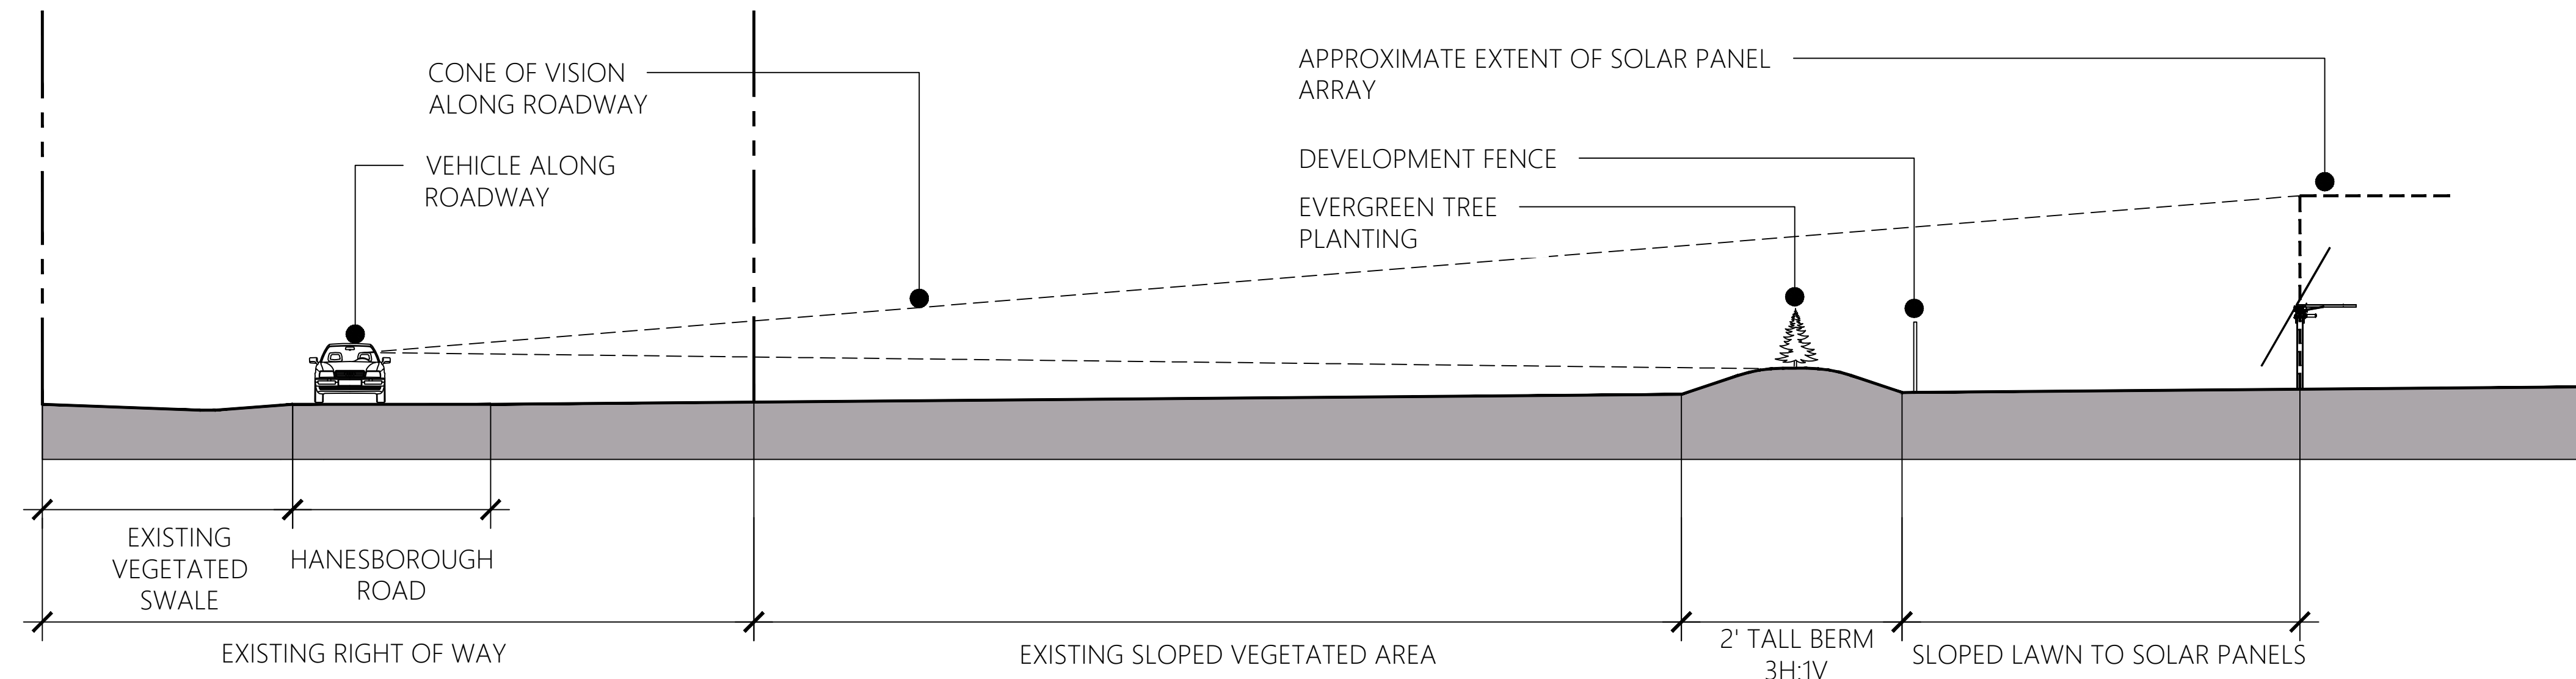

1 CROSS SECTION A-A

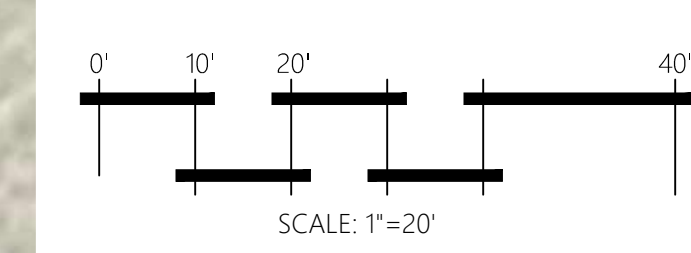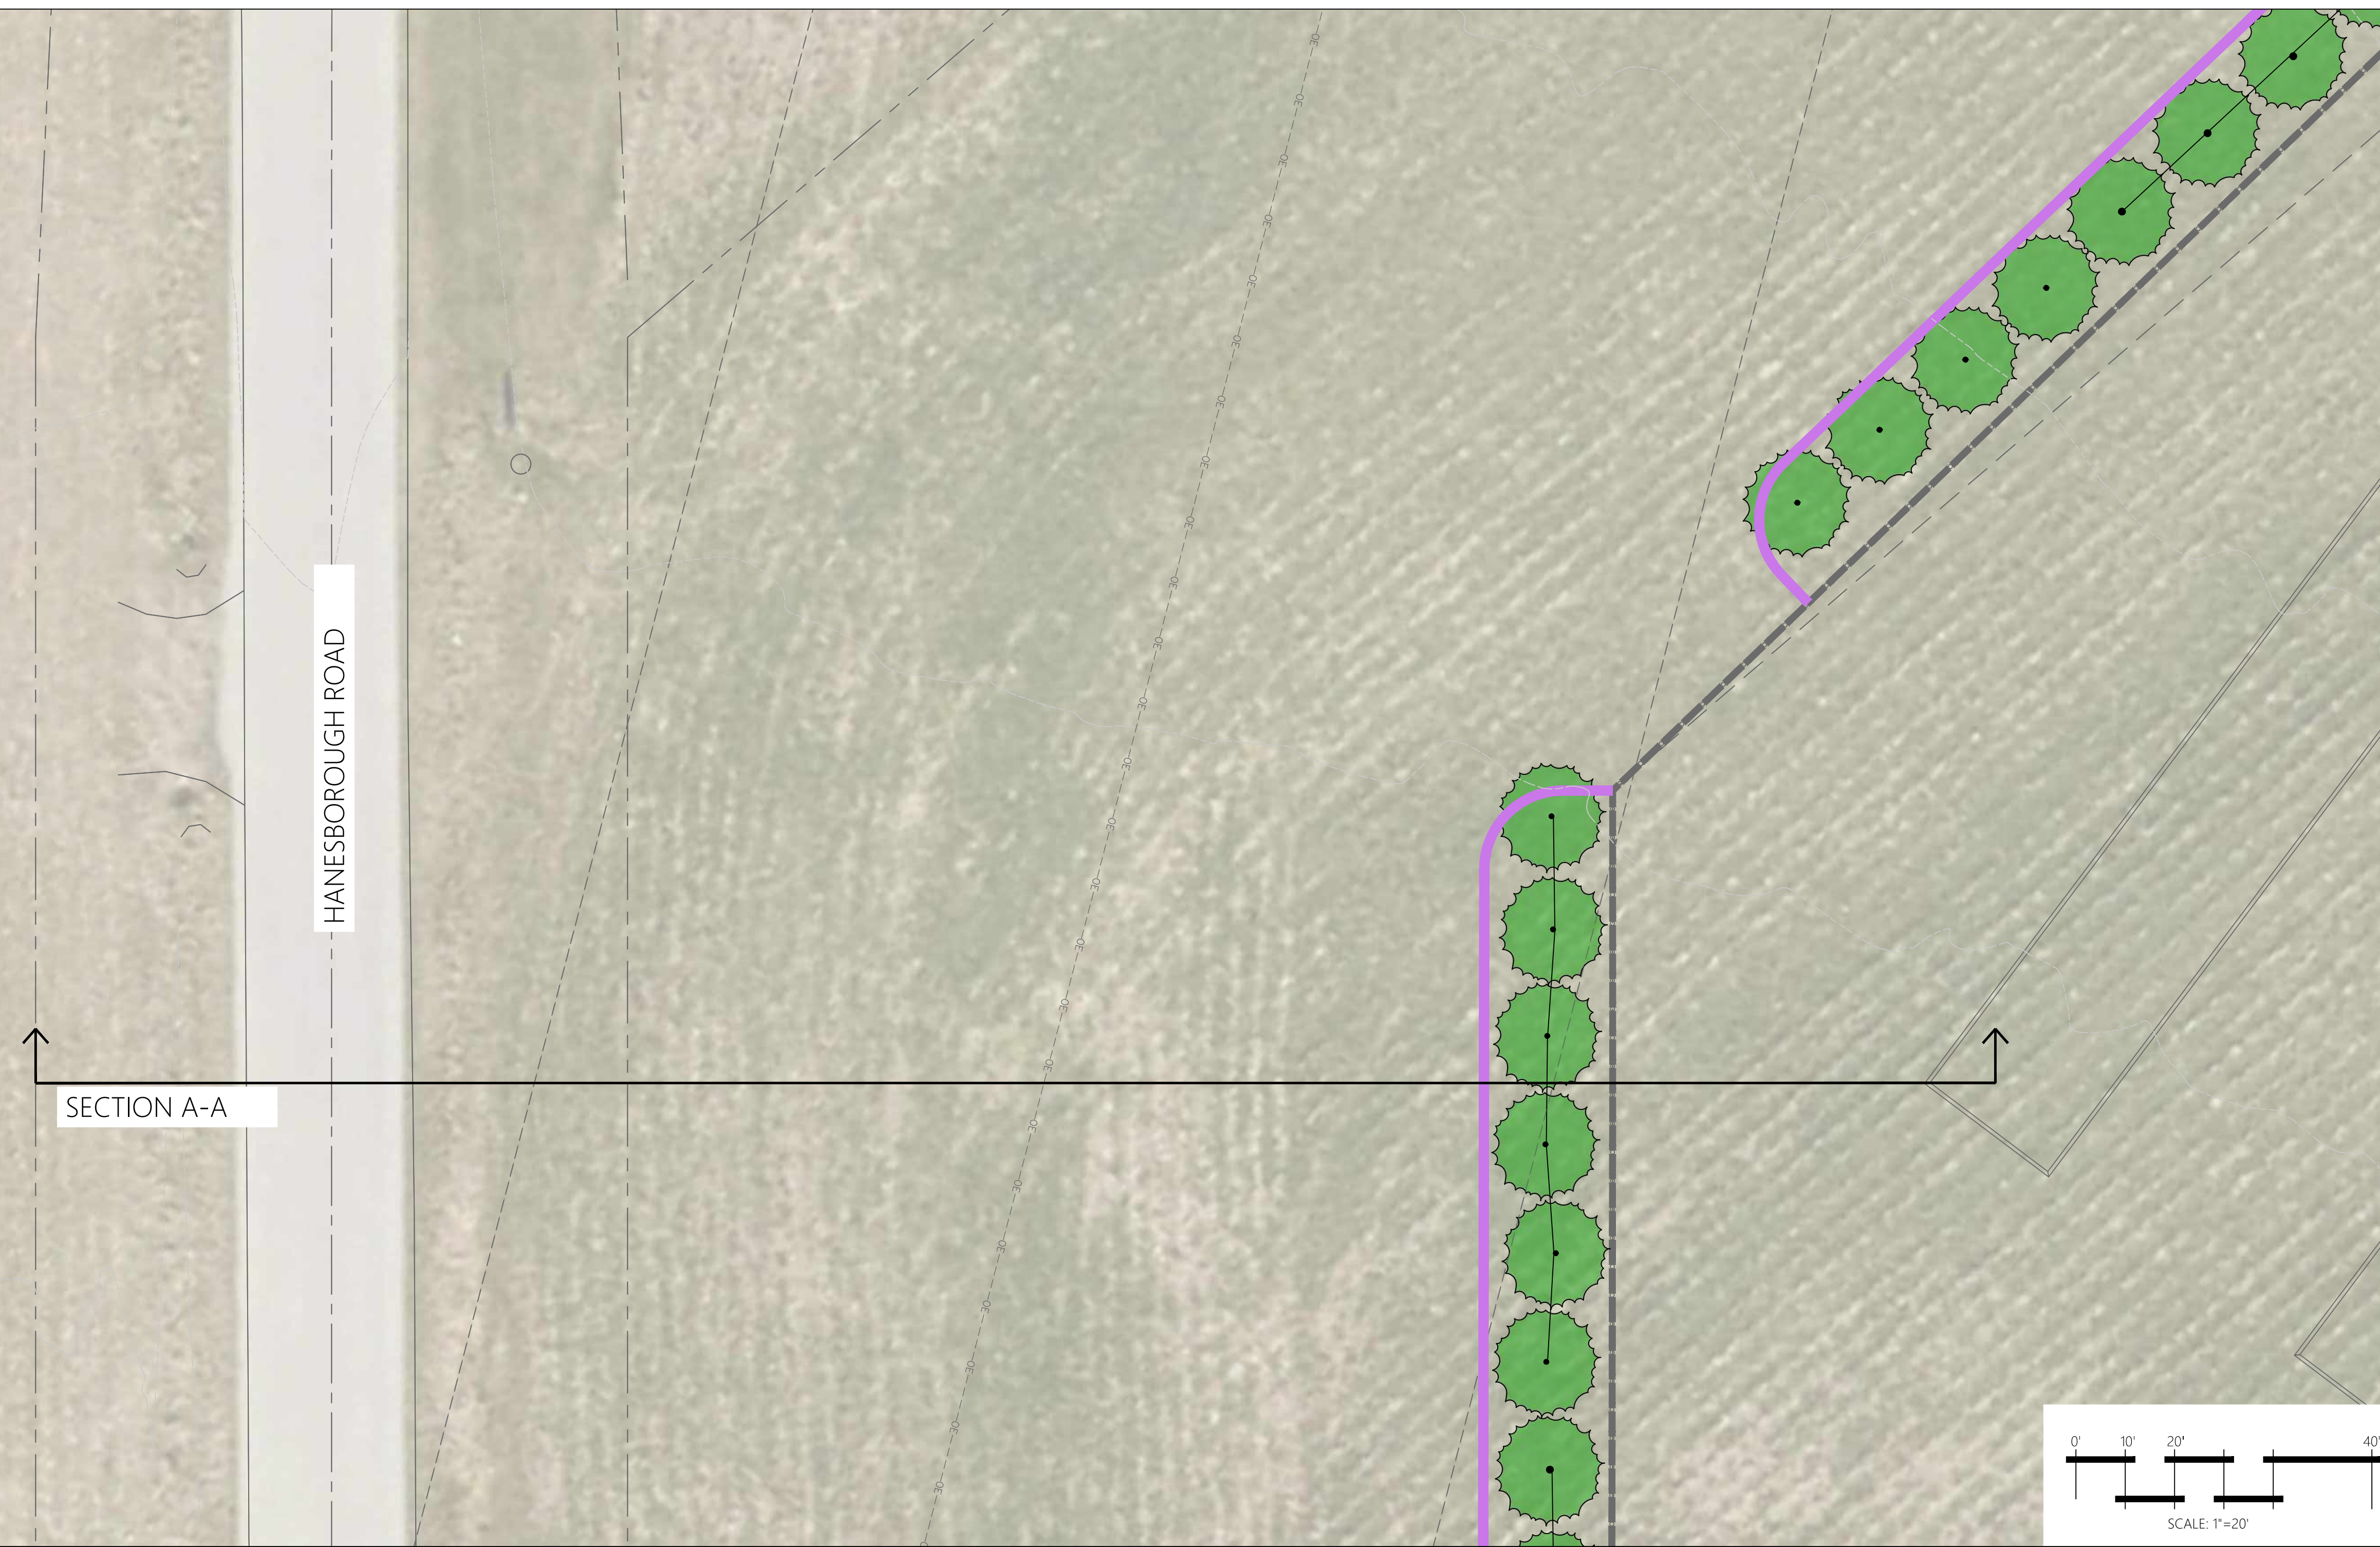

RHUDES CREEK SOLAR FARM
 HARDIN COUNTY
 CECILIA, KY 42724

REVISIONS:

DATE	TITLE
10/25/20	REVISED PLANS
12/15/20	LANDSCAPE PLANS
01/26/21	LANDSCAPE PLANS
02/25/21	LANDSCAPE PLANS
05/08/21	LANDSCAPE PLANS
06/09/21	LANDSCAPE PLANS

SCALE: AS NOTED
 DATE ISSUED: 10.21.2020
 DRAWING TITLE:

CROSS SECTION

SHEET NUMBER:

L4A

LANDSCAPE LEGEND

- EVERGREEN TREE PLANTING
- PLANT BED LINE

RHUDES CREEK SOLAR FARM
 HARDIN COUNTY
 CECILIA, KY 42724

REVISIONS:

DATE	TITLE
10/25/20	REVISED PLANS
12/15/20	LANDSCAPE PLANS
01/26/21	LANDSCAPE PLANS
02/25/21	LANDSCAPE PLANS
05/08/21	LANDSCAPE PLANS
06/09/21	LANDSCAPE PLANS

SCALE: AS NOTED
 DATE ISSUED: 10.21.2020
 DRAWING TITLE:

ENLARGEMENT
 PLAN 4

SHEET NUMBER:

L5



NORTH

0' 30' 60' 120'

SCALE: 1"=60'



LANDSCAPE LEGEND

- EVERGREEN TREE PLANTING
- PLANT BED LINE

j miller landscape architecture
 creating dreams of functionality and beauty
 2095 VT ROUTE 18 WATERFORD, VT 05819
 EMAIL: jay@millerlandscape.com PHONE: 802-535-8586
 WEBSITE: www.millerlandscape.com

RHUDES CREEK SOLAR FARM
 HARDIN COUNTY
 CECILIA, KY 42724

REVISIONS:



DATE	TITLE
10/25/20	REVISED PLANS
12/15/20	LANDSCAPE PLANS
01/26/21	LANDSCAPE PLANS
02/25/21	LANDSCAPE PLANS
05/08/21	LANDSCAPE PLANS
06/09/21	LANDSCAPE PLANS

SCALE: AS NOTED
 DATE ISSUED: 10.21.2020
 DRAWING TITLE:

ENLARGEMENT
 PLAN 5

SHEET NUMBER:

L6

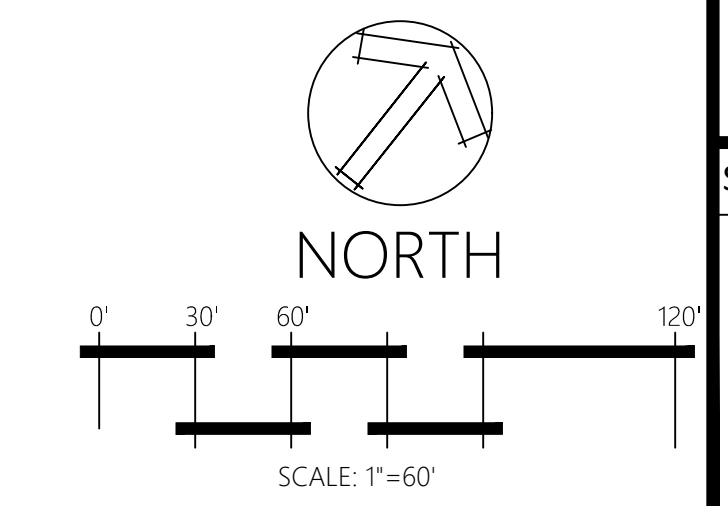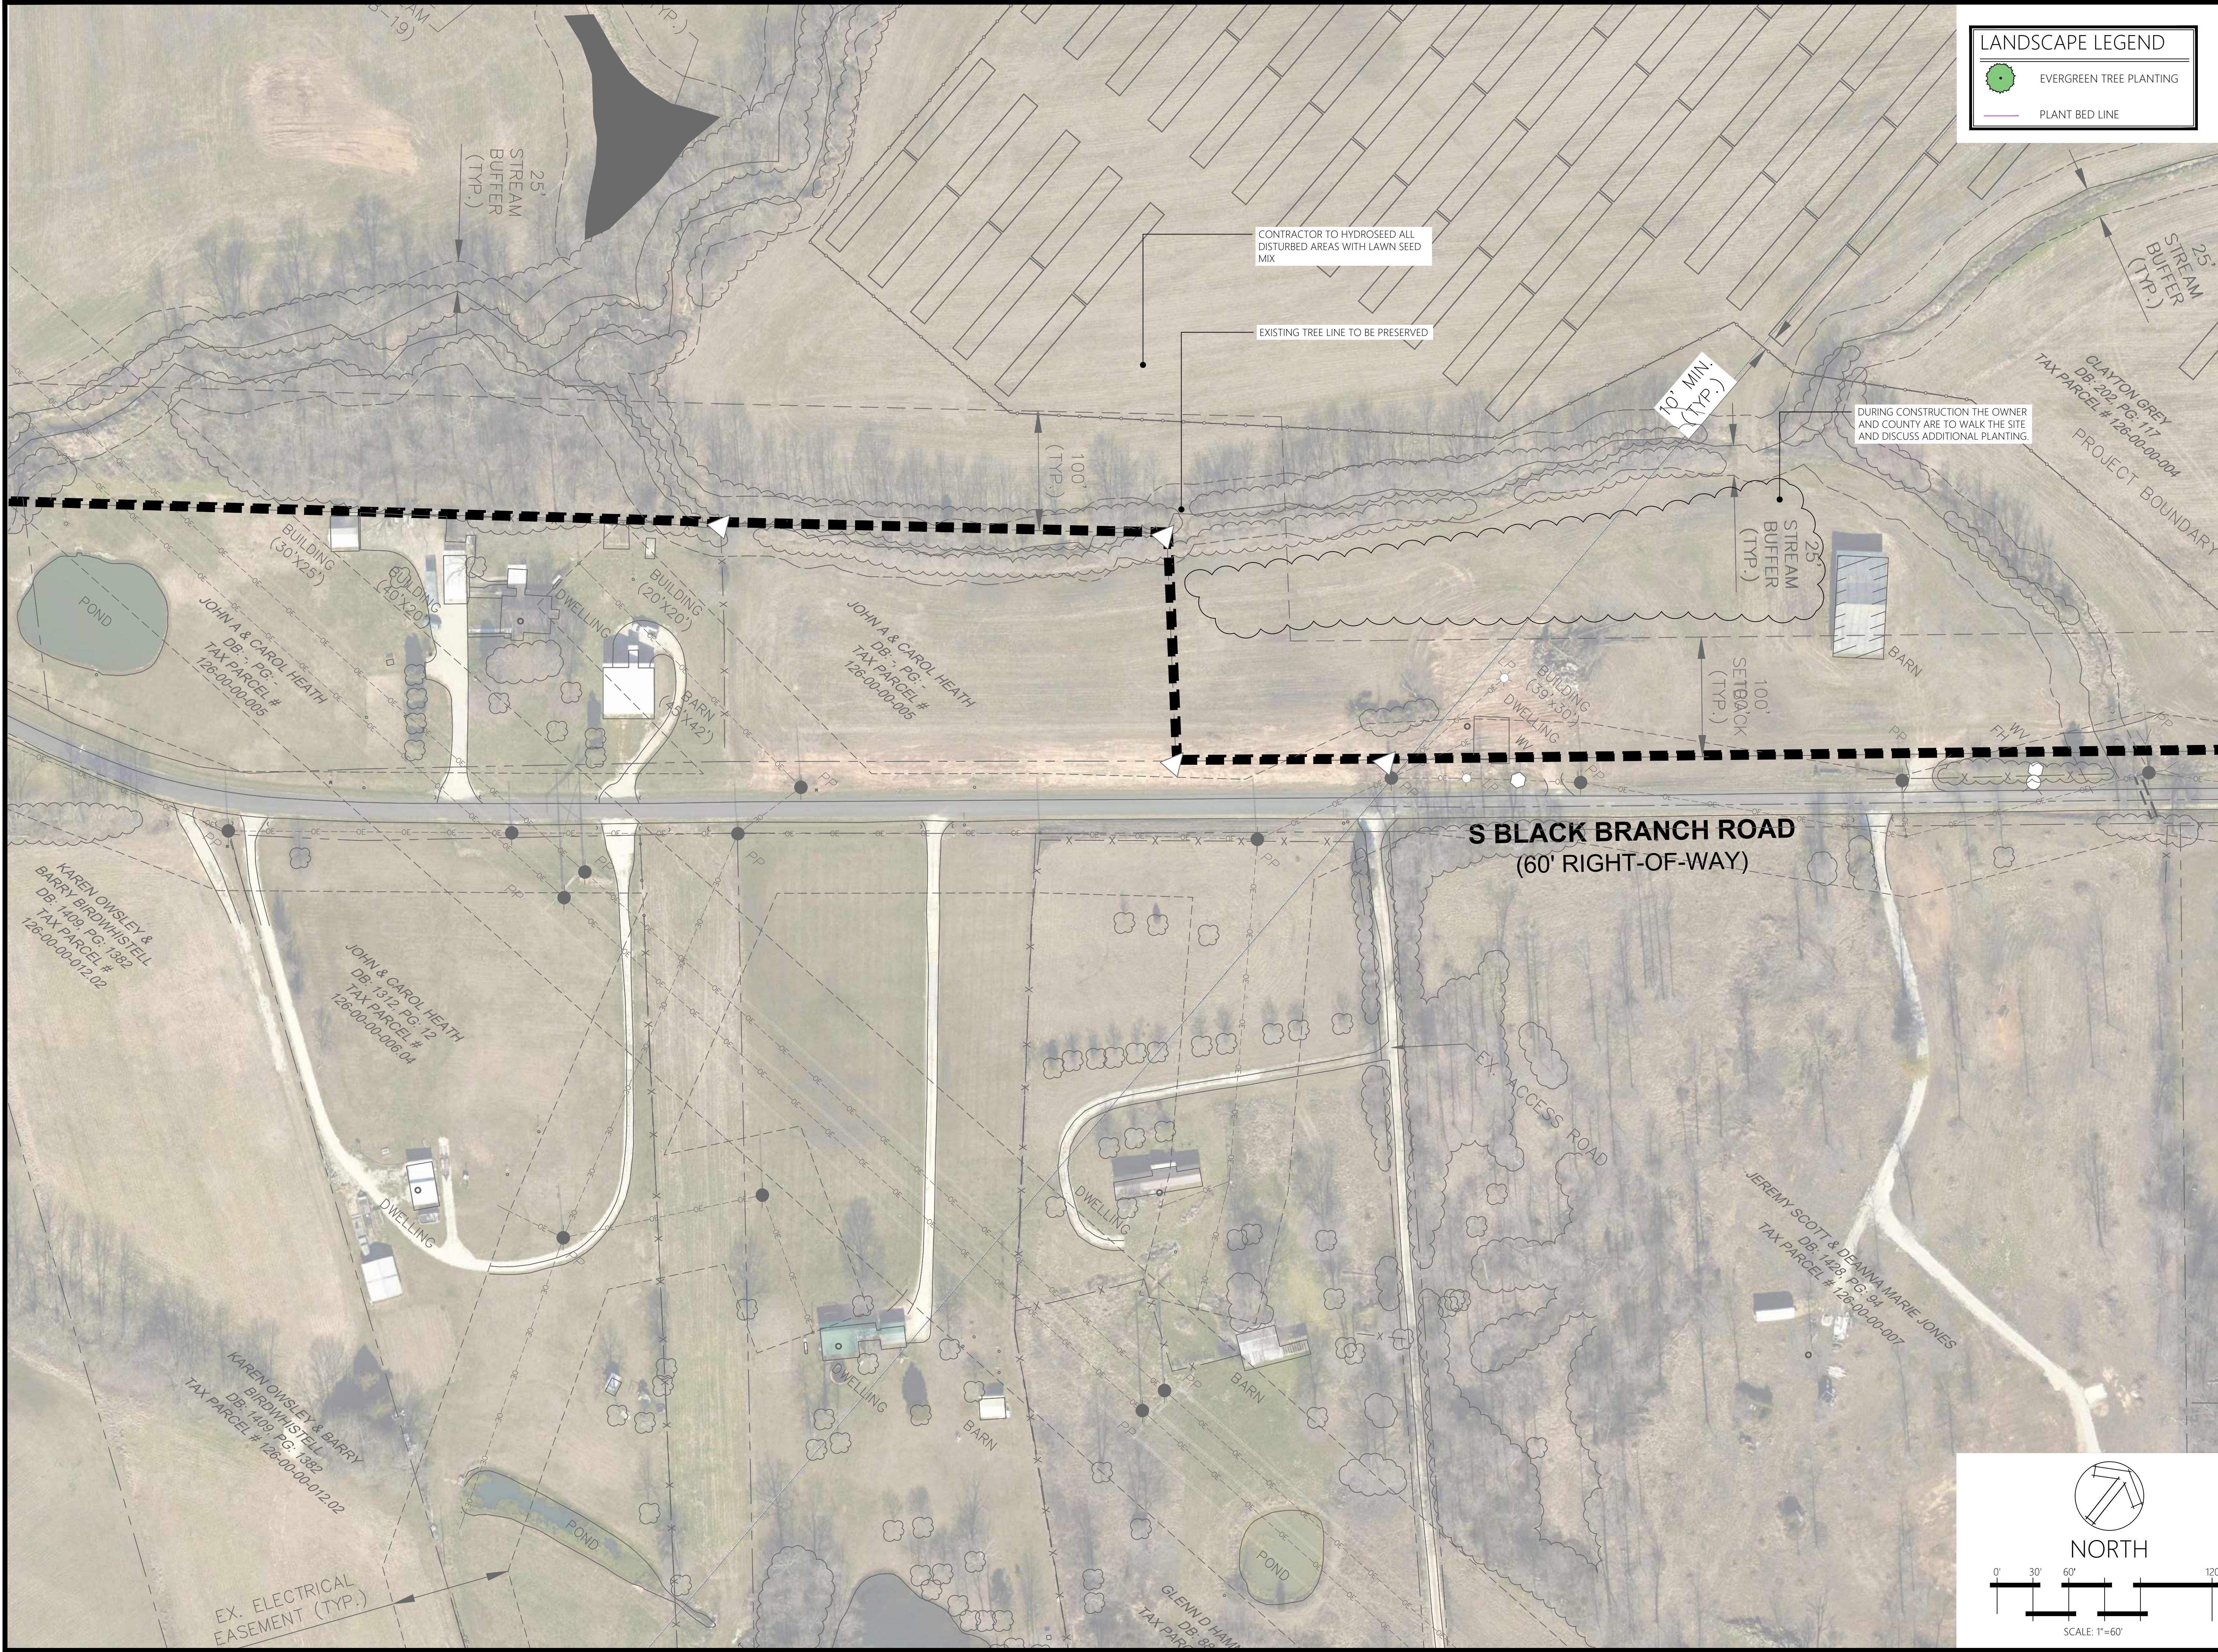


LANDSCAPE LEGEND

- EVERGREEN TREE PLANTING
- PLANT BED LINE

j miller landscape architecture
 creating dreams of functionality and beauty
 2095 VT ROUTE #8 WATERFORD, VT 05819
 PHONE: 802-535-8586
 EMAIL: jay@millerlandscape.com WEBSITE: www.millerlandscape.com

RHUDES CREEK SOLAR FARM
 HARDIN COUNTY
 CECILIA, KY 42724

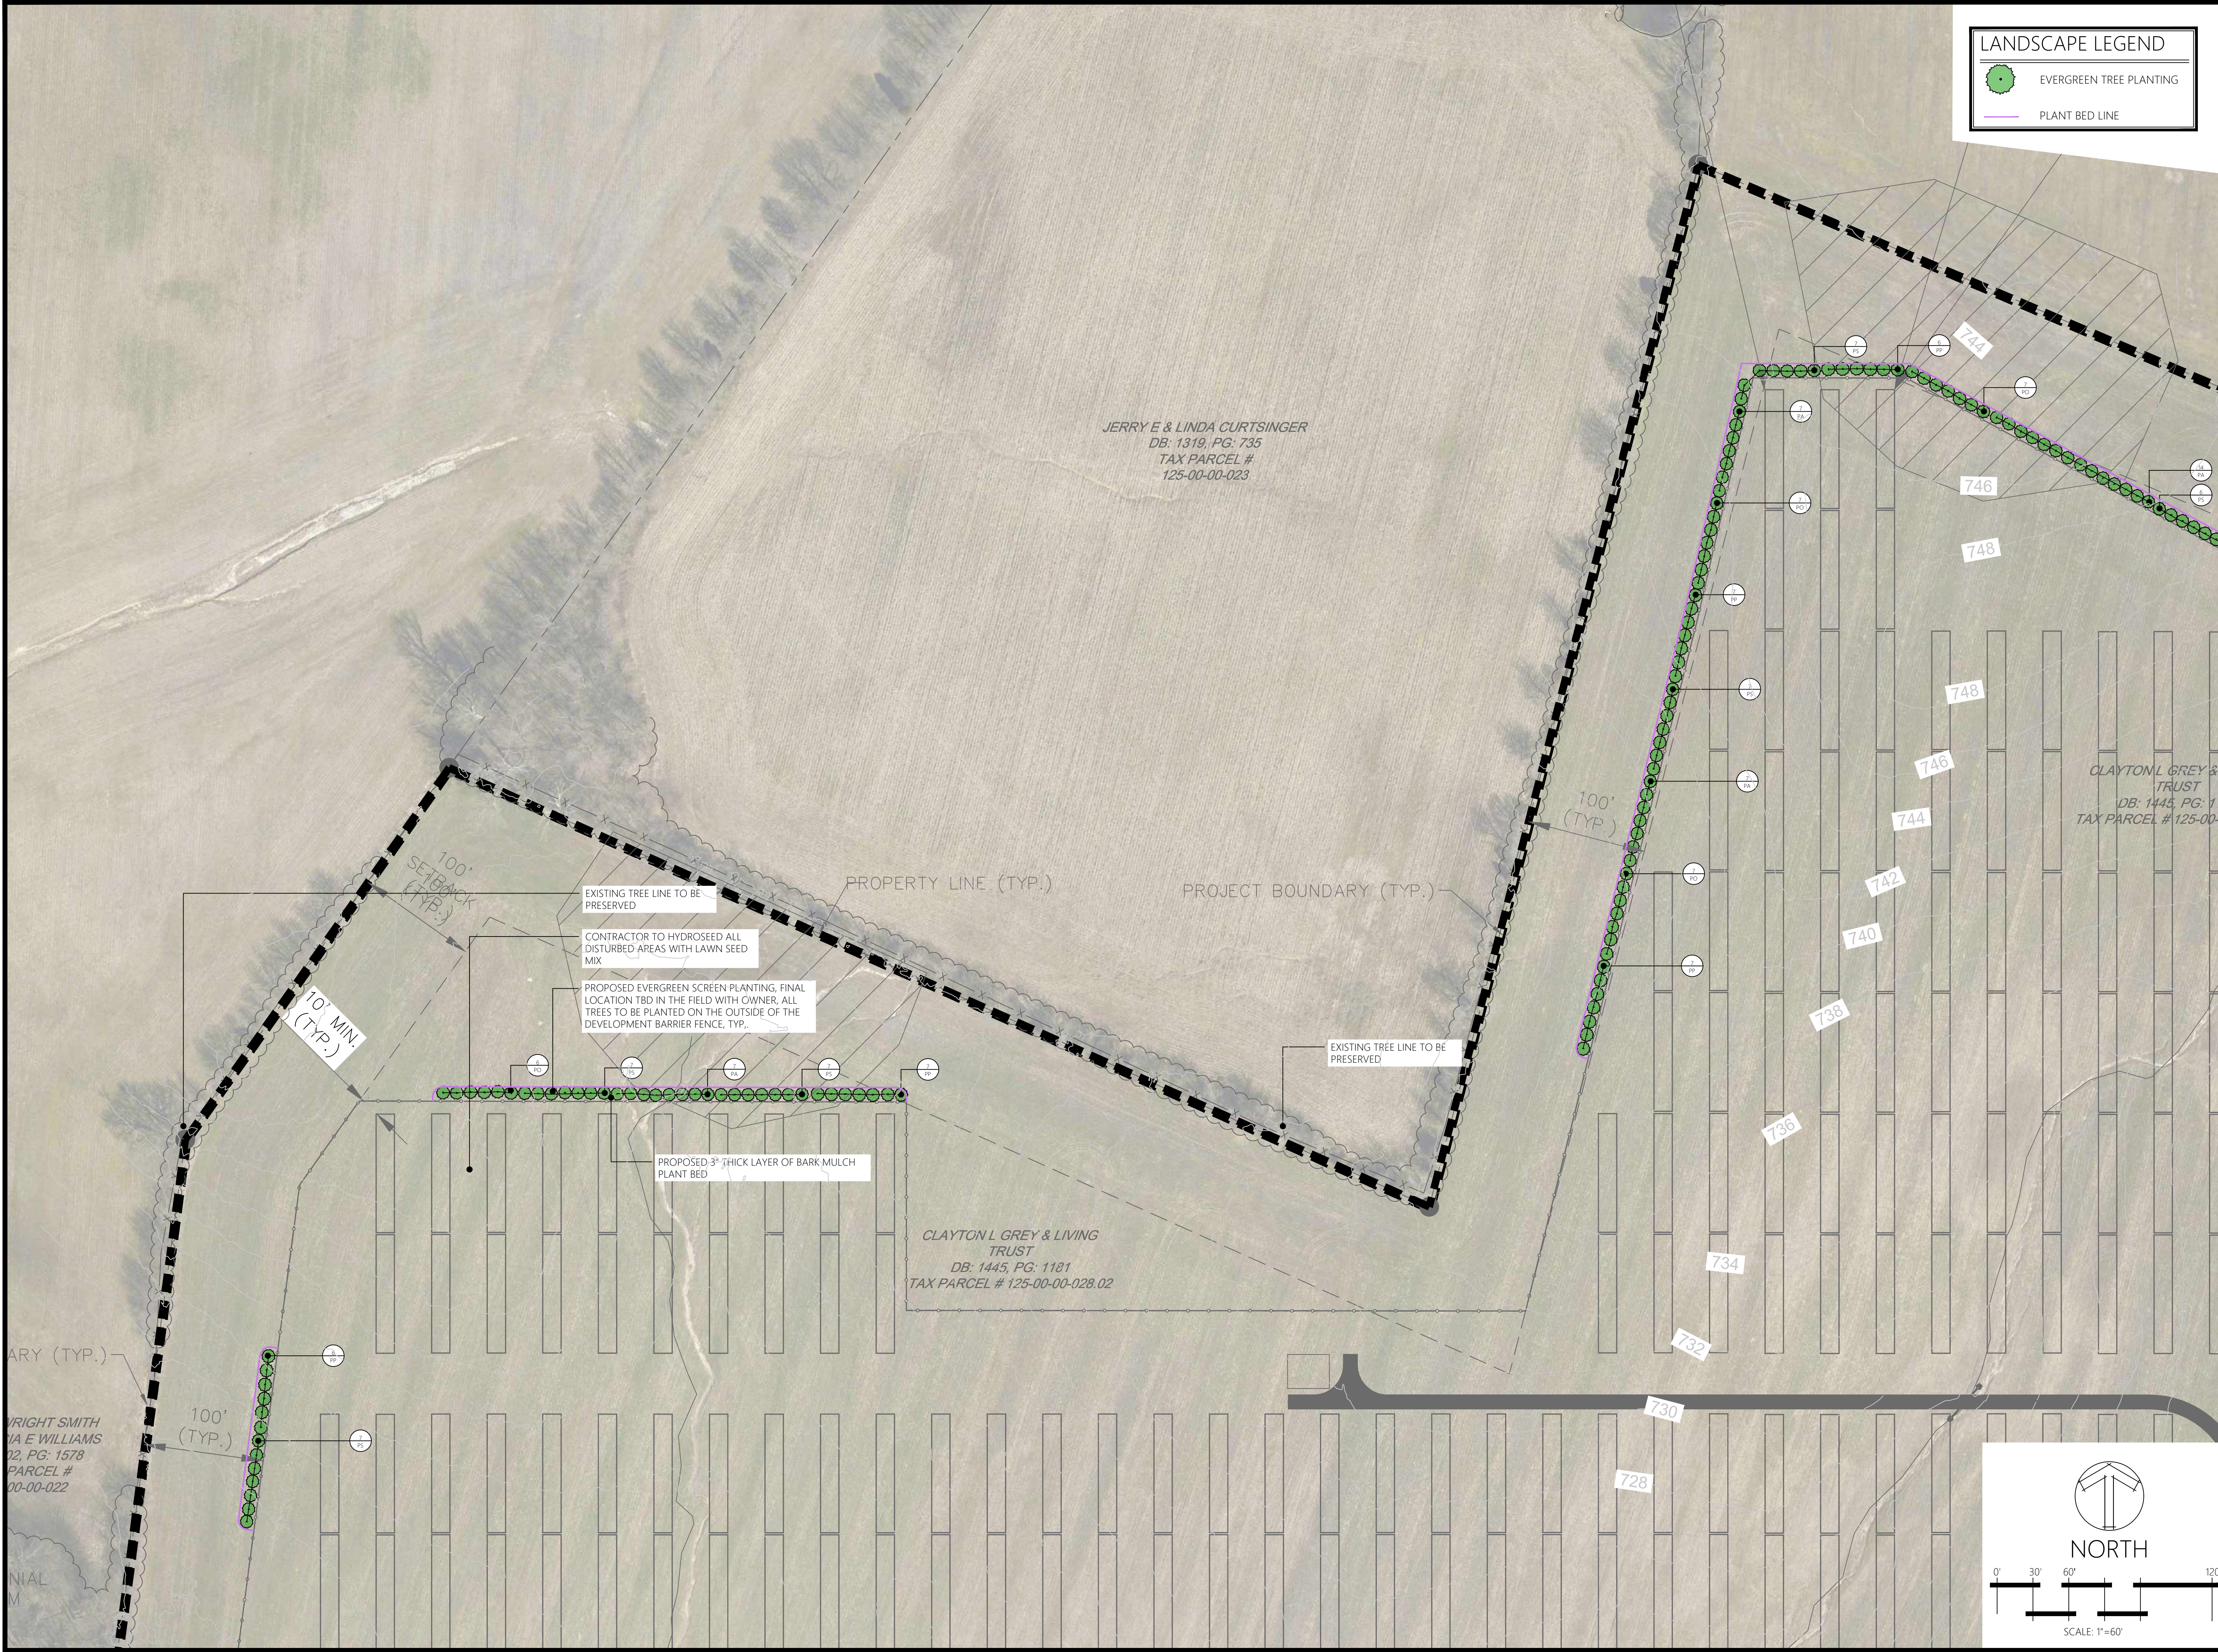

JERRY E & LINDA CURTSINGER
 DB: 1319, PG: 735
 TAX PARCEL # 125-00-00-023

CLAYTON L GREY & TRUST
 DB: 1445, PG: 111
 TAX PARCEL # 125-00-00-028.01

CLAYTON L GREY & LIVING TRUST
 DB: 1445, PG: 1181
 TAX PARCEL # 125-00-00-028.02

WRIGHT SMITH VIA E WILLIAMS
 DB: 1578, PG: 1578
 TAX PARCEL # 125-00-00-022

REVISIONS:

DATE	TITLE
10/25/20	REVISED PLANS
12/15/20	LANDSCAPE PLANS
01/26/21	LANDSCAPE PLANS
02/25/21	LANDSCAPE PLANS
05/08/21	LANDSCAPE PLANS
06/09/21	LANDSCAPE PLANS

SCALE: AS NOTED
 DATE ISSUED: 10.21.2020
 DRAWING TITLE:

ENLARGEMENT
 PLAN 6

SHEET NUMBER:
L7

NORTH

SCALE: 1"=60'

BILLY CARL & CHRISTINA WRIGHT
DB: 835, PG: 506
TAX PARCEL # 125-00-00-028

LANDSCAPE LEGEND

- EVERGREEN TREE PLANTING
- PLANT BED LINE


j miller landscape architecture
creating dreams of functionality and beauty
2095 VT ROUTE 18 WATERFORD, VT 05819
PHONE: 802-535-8586
EMAIL: jay@millerlandscape.com WEBSITE: www.millerlandscape.com

EX. KARST AVOIDANCE AREA (MODERATE RISK)

BILLY CARL & CHRISTINA WRIGHT
DB: 835, PG: 506
TAX PARCEL # 125-00-00-028

EX. KARST AVOIDANCE AREA (MODERATE RISK)

APPROX. CENTERLINE OF GAS EASEMENT

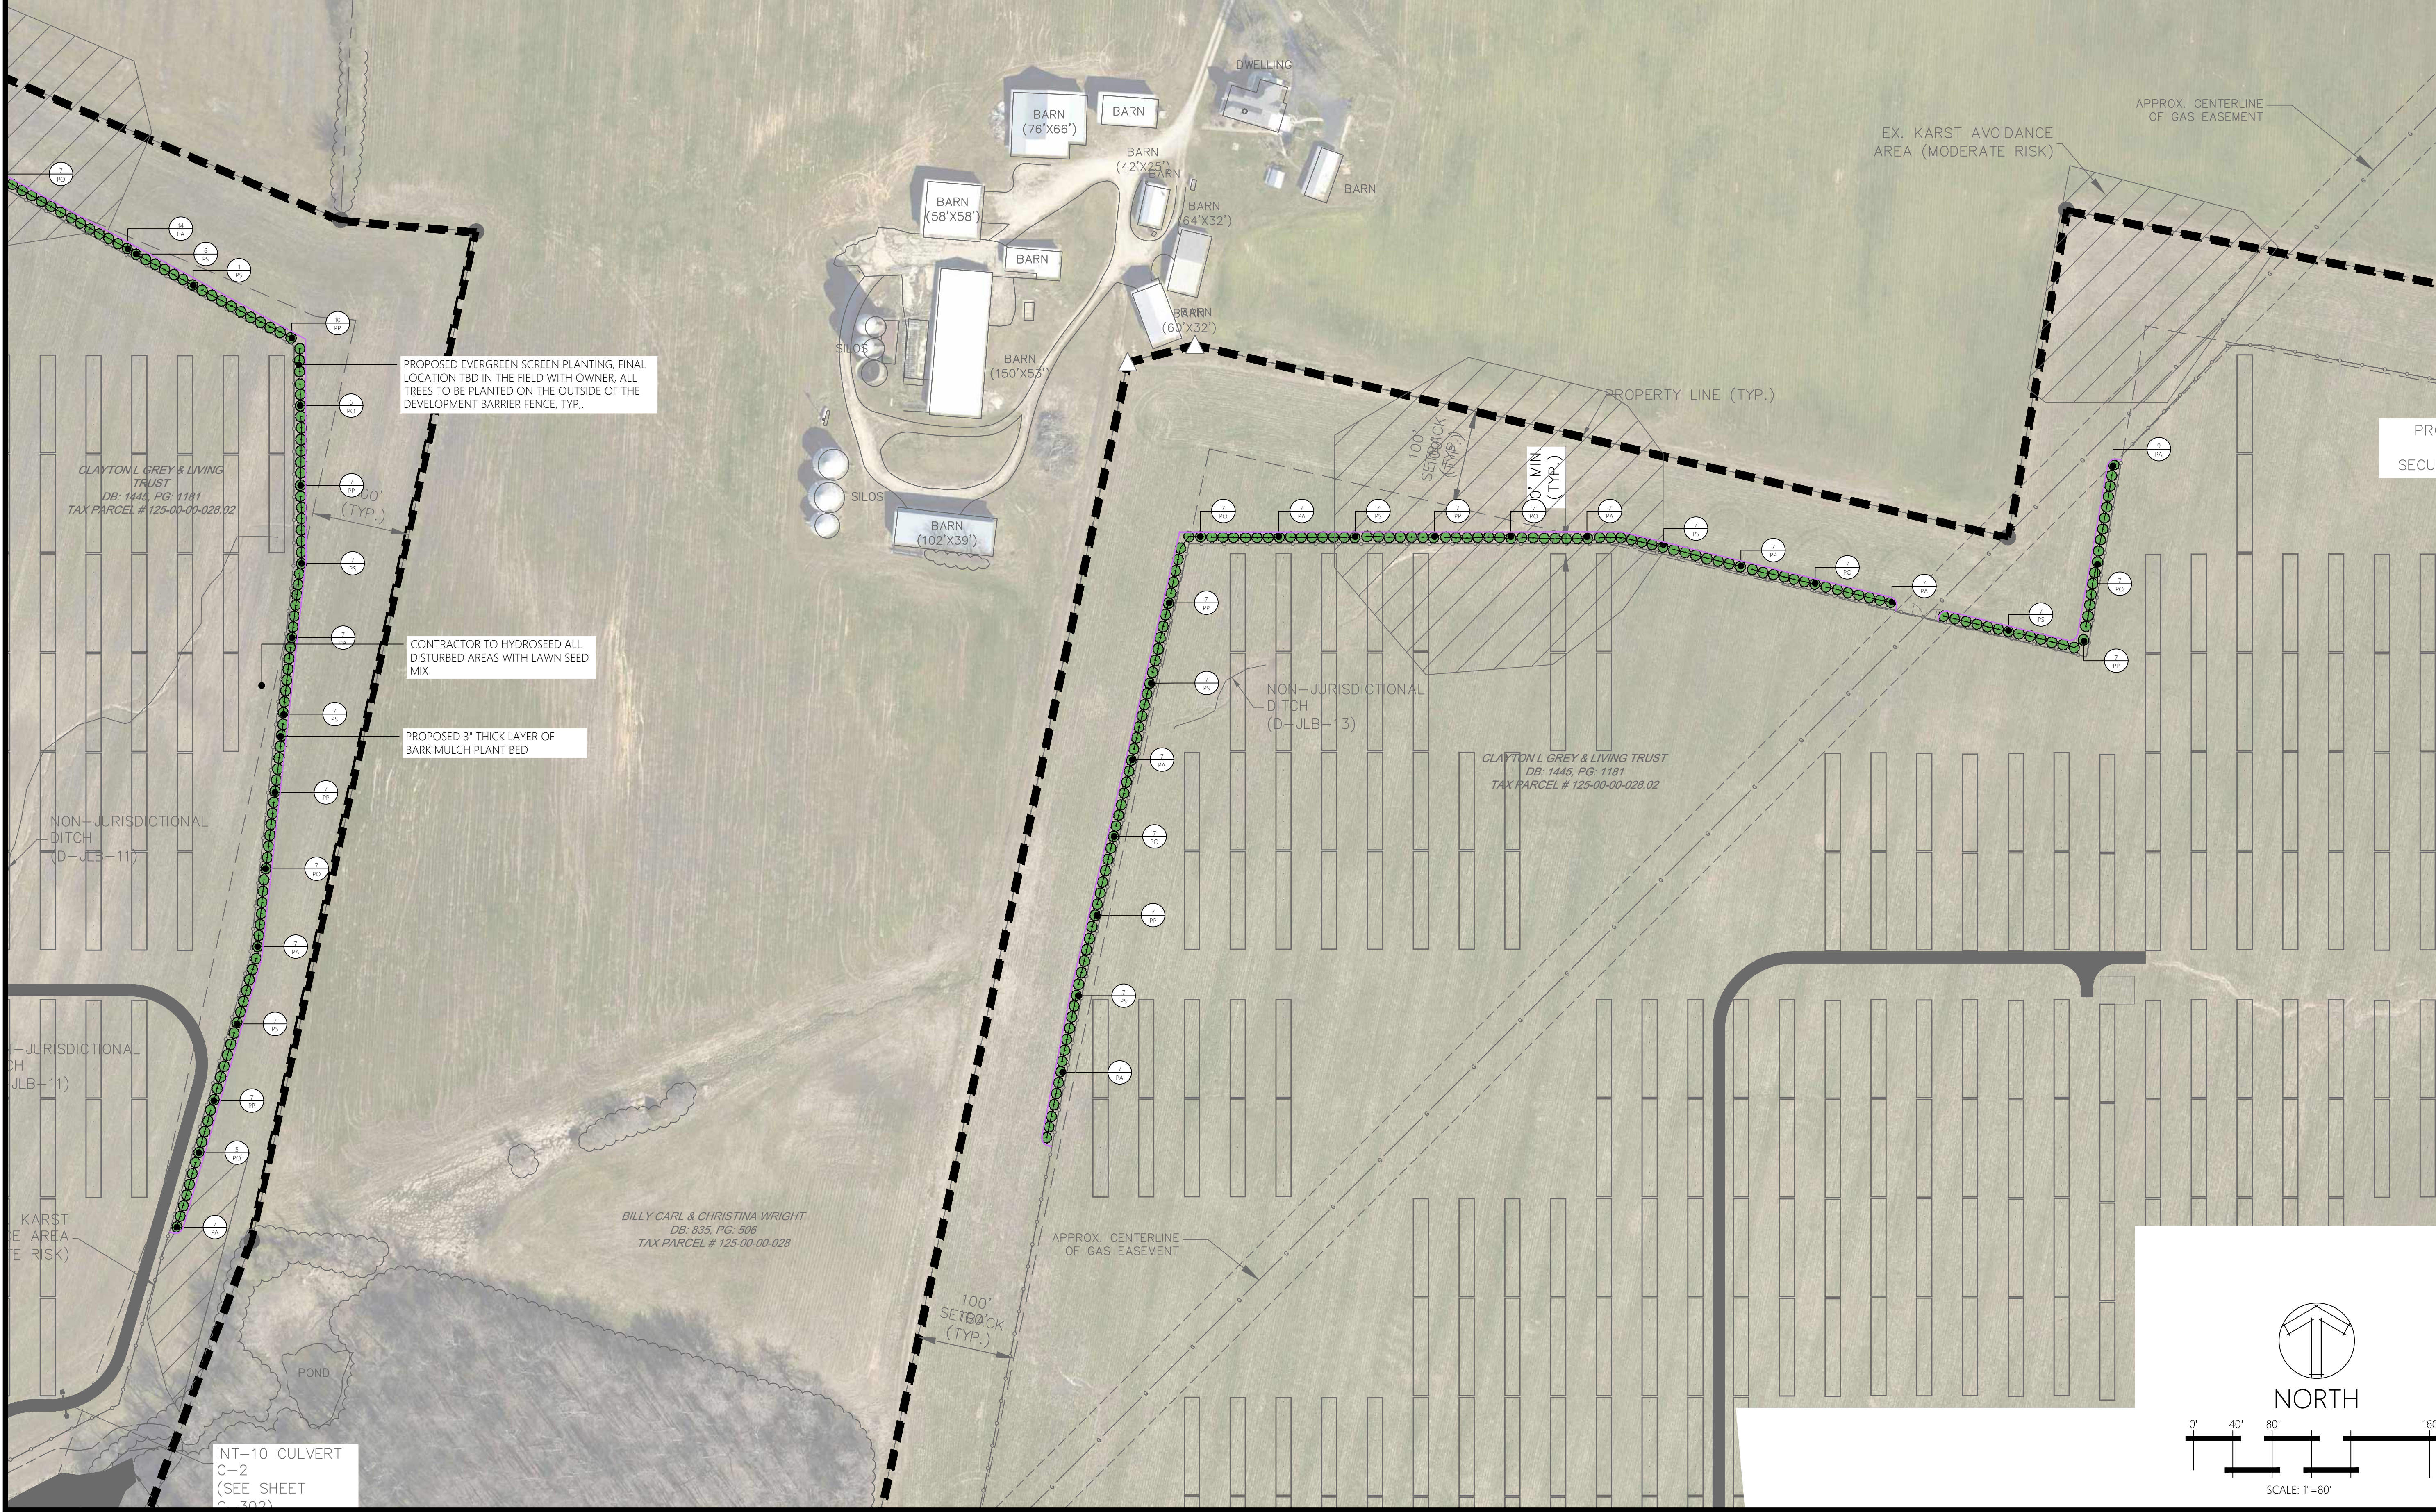

CLAYTON L. GREY & LIVING TRUST
DB: 1445, PG: 1181
TAX PARCEL # 125-00-00-028.02

CLAYTON L. GREY & LIVING TRUST
DB: 1445, PG: 1181
TAX PARCEL # 125-00-00-028.02

BILLY CARL & CHRISTINA WRIGHT
DB: 835, PG: 506
TAX PARCEL # 125-00-00-028

RHUDES CREEK SOLAR FARM
HARDIN COUNTY
CECILIA, KY 42724

REVISIONS:

DATE	TITLE
10/25/20	REVISED PLANS
12/15/20	LANDSCAPE PLANS
01/26/21	LANDSCAPE PLANS
02/25/21	LANDSCAPE PLANS
05/08/21	LANDSCAPE PLANS
06/09/21	LANDSCAPE PLANS

SCALE: AS NOTED
DATE ISSUED: 10.21.2020
DRAWING TITLE:

ENLARGEMENT
PLAN 7

SHEET NUMBER:

L8

NORTH

SCALE: 1"=80'



LANDSCAPE LEGEND

- EVERGREEN TREE PLANTING
- PLANT BED LINE

j miller landscape architecture
 creating dreams of functionality and beauty
 2095 VT ROUTE 48
 WATERFORD, VT 05819
 PHONE: 802-535-8586
 EMAIL: jay@millerslandscape.com
 WEBSITE: www.millerslandscape.com

RHUDES CREEK SOLAR FARM
 HARDIN COUNTY
 CECILIA, KY 42724


REVISIONS:

DATE	TITLE
10/25/20	REVISED PLANS
12/15/20	LANDSCAPE PLANS
01/26/21	LANDSCAPE PLANS
02/25/21	LANDSCAPE PLANS
05/08/21	LANDSCAPE PLANS
06/09/21	LANDSCAPE PLANS


SCALE: AS NOTED
 DATE ISSUED: 10.21.2020
 DRAWING TITLE:

ENLARGEMENT
 PLAN 8

SHEET NUMBER:
L9

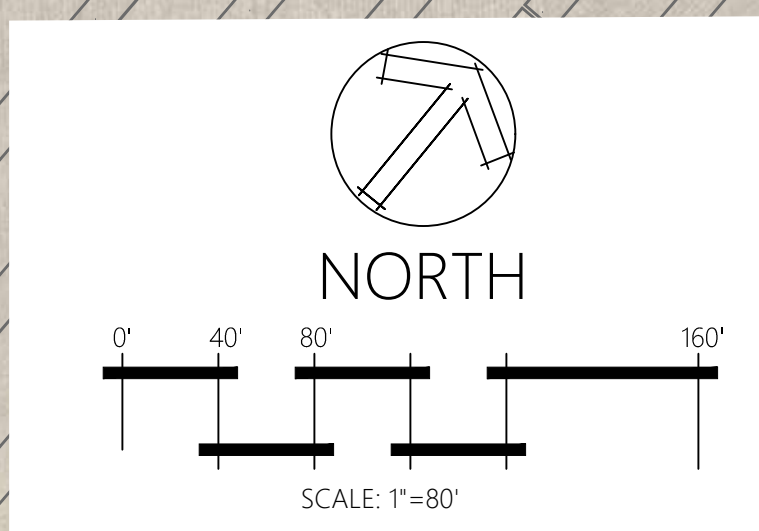

2024.01.15

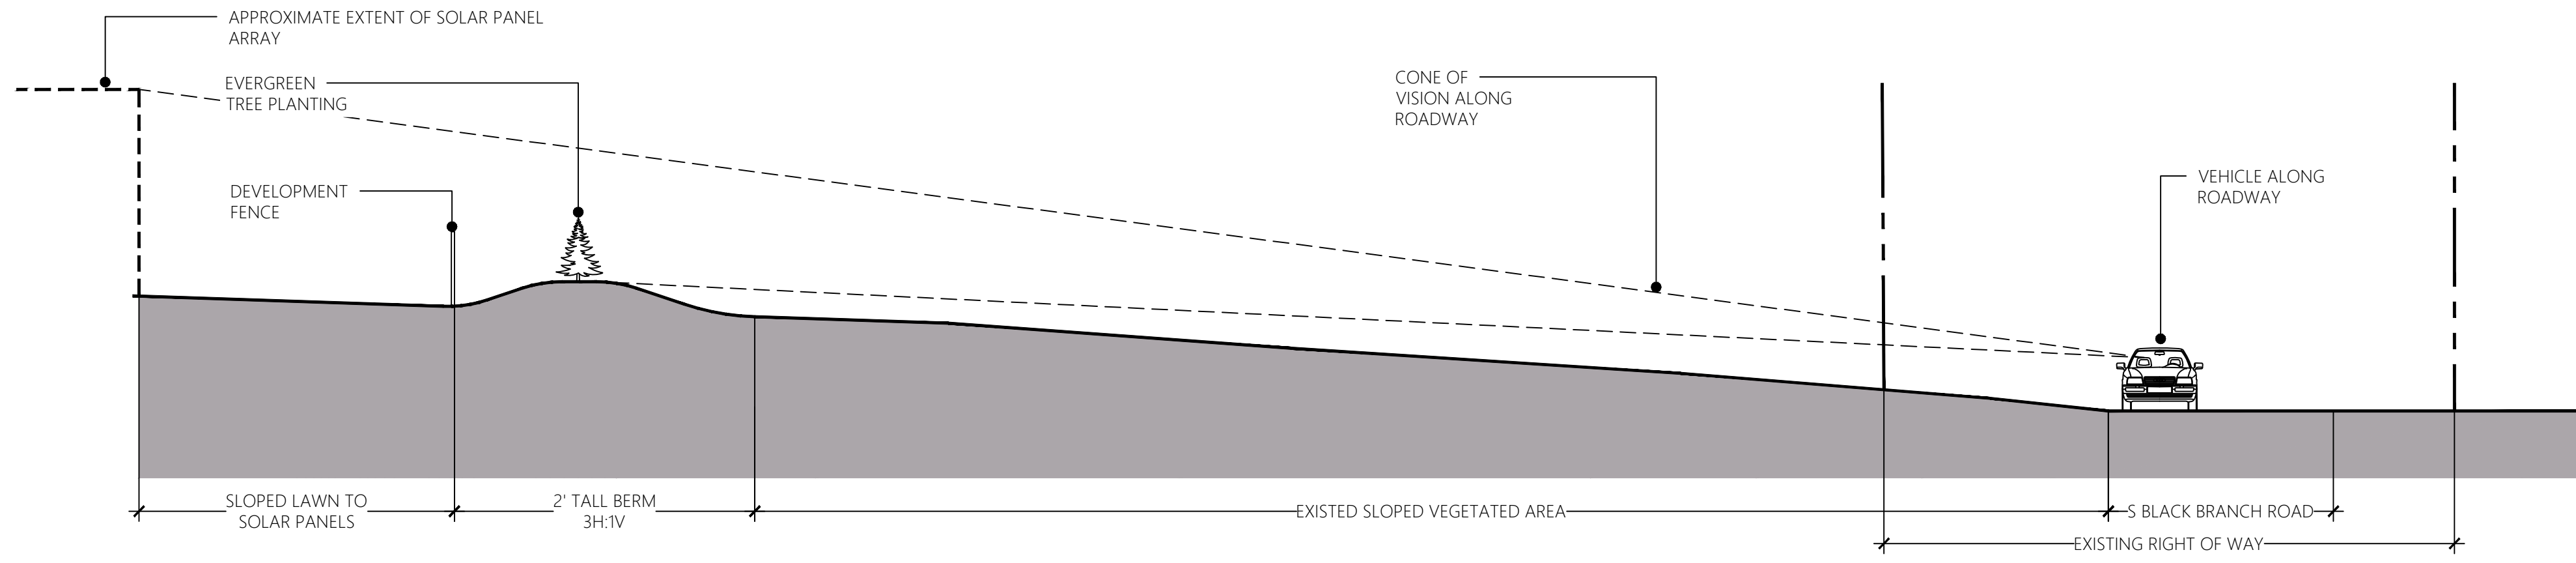

1 CROSS SECTION A-A



j miller landscape architecture
 creating dreams of functionality and beauty
 2095 VT ROUTE 18 WATERFORD, VT 05819
 EMAIL: jay@millerlandscape.com PHONE: 802.535.8586
 WEBSITE: www.millerlandscape.com

RHUDES CREEK SOLAR FARM
 HARDIN COUNTY
 CECILIA, KY 42724

REVISIONS:

DATE	TITLE
10/25/20	REVISED PLANS
12/15/20	LANDSCAPE PLANS
01/26/21	LANDSCAPE PLANS
02/25/21	LANDSCAPE PLANS
05/08/21	LANDSCAPE PLANS
06/09/21	LANDSCAPE PLANS

SCALE: AS NOTED
 DATE ISSUED: 10.21.2020
 DRAWING TITLE:

CROSS SECTION

SHEET NUMBER:

L9A

LANDSCAPE LEGEND

- EVERGREEN TREE PLANTING
- PLANT BED LINE

j miller landscape architecture
 creating dreams of functionality and beauty
 2095 VT ROUTE 18 WATERFORD, VT 05819
 EMAIL: jlav@millierlandscape.com PHONE: 802-535-8586
 WEBSITE: www.millierlandscape.com

RHUDES CREEK SOLAR FARM
 HARDIN COUNTY
 CECILIA, KY 42724



REVISIONS:


DATE	TITLE
10/25/20	REVISED PLANS
12/15/20	LANDSCAPE PLANS
01/26/21	LANDSCAPE PLANS
02/25/21	LANDSCAPE PLANS
05/08/21	LANDSCAPE PLANS
06/09/21	LANDSCAPE PLANS

SCALE: AS NOTED
 DATE ISSUED: 10.21.2020
 DRAWING TITLE:

ENLARGEMENT
 PLAN 9

SHEET NUMBER:

L10

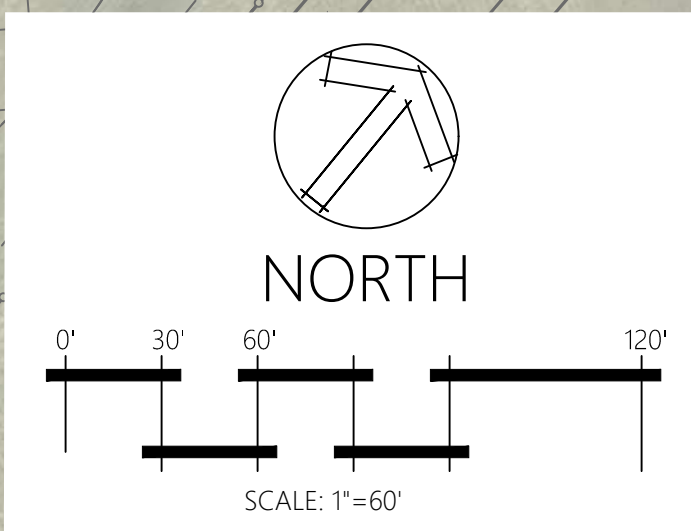



LANDSCAPE LEGEND	
	EVERGREEN TREE PLANTING
	PLANT BED LINE

j miller landscape architecture
 creating dreams of functionality and beauty
 2095 VT ROUTE #8
 WATERFORD, VT 05819
 PHONE: 802-535-8586
 EMAIL: jay@millerlandscape.com
 WEBSITE: www.millerlandscape.com

RHUDES CREEK SOLAR FARM


HARDIN COUNTY
 CECILIA, KY 42724

REVISIONS:	
DATE	TITLE
10/25/20	REVISED PLANS
12/15/20	LANDSCAPE PLANS
01/26/21	LANDSCAPE PLANS
02/25/21	LANDSCAPE PLANS
05/08/21	LANDSCAPE PLANS
06/09/21	LANDSCAPE PLANS

SCALE: AS NOTED
 DATE ISSUED: 10.21.2020
 DRAWING TITLE:



ENLARGEMENT
 PLAN 10

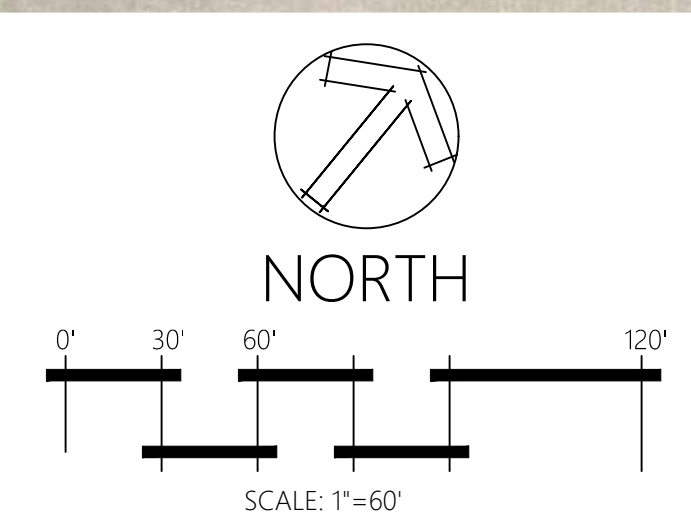SHEET NUMBER:
L11





LANDSCAPE LEGEND

-  EVERGREEN TREE PLANTING
-  PLANT BED LINE

CONTRACTOR TO HYDROSEED ALL DISTURBED AREAS WITH LAWN SEED MIX

PROPOSED EVERGREEN SCREEN PLANTING. FINAL LOCATION TBD IN THE FIELD WITH OWNER. ALL TREES TO BE PLANTED ON THE OUTSIDE OF THE DEVELOPMENT BARRIER FENCE, TYP.

PROPOSED 3" THICK LAYER OF BARK MULCH PLANT BED

RHUDES CREEK SOLAR FARM
 HARDIN COUNTY
 CECILIA, KY 42724

REVISIONS:


DATE	TITLE
10/25/20	REVISED PLANS
12/15/20	LANDSCAPE PLANS
01/26/21	LANDSCAPE PLANS
02/25/21	LANDSCAPE PLANS
05/08/21	LANDSCAPE PLANS
06/09/21	LANDSCAPE PLANS

SCALE: AS NOTED
 DATE ISSUED: 10.21.2020
 DRAWING TITLE:

ENLARGEMENT
 PLAN 11

SHEET NUMBER:

L12

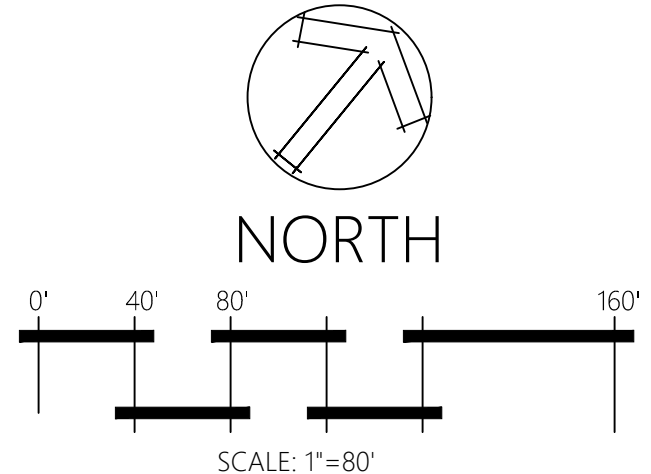



AMERICAN ARBORVITAE

COLORADO BLUE SPRUCE

NORWAY SPRUCE

ORIENTAL SPRUCE

WHITE PINE 'FASTIGIATA'

MATURE HEIGHT: 25 TO 30' HEIGHT
 MATURE WIDTH: 3 TO 5' WIDE
 SUNLIGHT: FULL SUN
 GROWTH RATE: MODERATE
 PLANTING ZONE: 3 TO 7

MATURE HEIGHT: 40 TO 60' HEIGHT (10 TO 12' TALL IN 10 YEARS)
 MATURE WIDTH: 10 TO 20' WIDE
 SUNLIGHT: FULL SUN
 GROWTH RATE: SLOW
 PLANTING ZONE: 2 TO 8

MATURE HEIGHT: 70 TO 80' HEIGHT
 MATURE WIDTH: 35 TO 45' WIDE
 SUNLIGHT: FULL SUN
 GROWTH RATE: FAST
 PLANTING ZONE: 2 TO 8

MATURE HEIGHT: 50 TO 60' HEIGHT
 MATURE WIDTH: 20 TO 25' WIDE
 SUNLIGHT: FULL SUN
 GROWTH RATE: SLOW
 PLANTING ZONE: 4 TO 7

MATURE HEIGHT: 30 TO 40' HEIGHT
 MATURE WIDTH: 7 TO 10' WIDE
 SUNLIGHT: FULL SUN
 GROWTH RATE: FAST
 PLANTING ZONE: 3 TO 8



RHUDES CREEK SOLAR FARM
 HARDIN COUNTY
 CECILIA, KY 42724

DATE	TITLE
12/19/2020	TREE IMAGES
02/24/2021	TREE IMAGES

SKL-1