

**WHITLEY COUNTY WATER DISTRICT  
WATER SYSTEM MAP  
WHITLEY COUNTY, KENTUCKY**

DRAWN BY: JRB/PTH
CHECKED BY: KDT
CHECKED BY:
DATE: JAN. 2011
SCALE: As Noted
REVISIONS

**KENVIRONS, INC.  
FRANKFORT, KENTUCKY**




PROJECT NO.  
**2006205**

SHEET NO.  
**1 of 6**







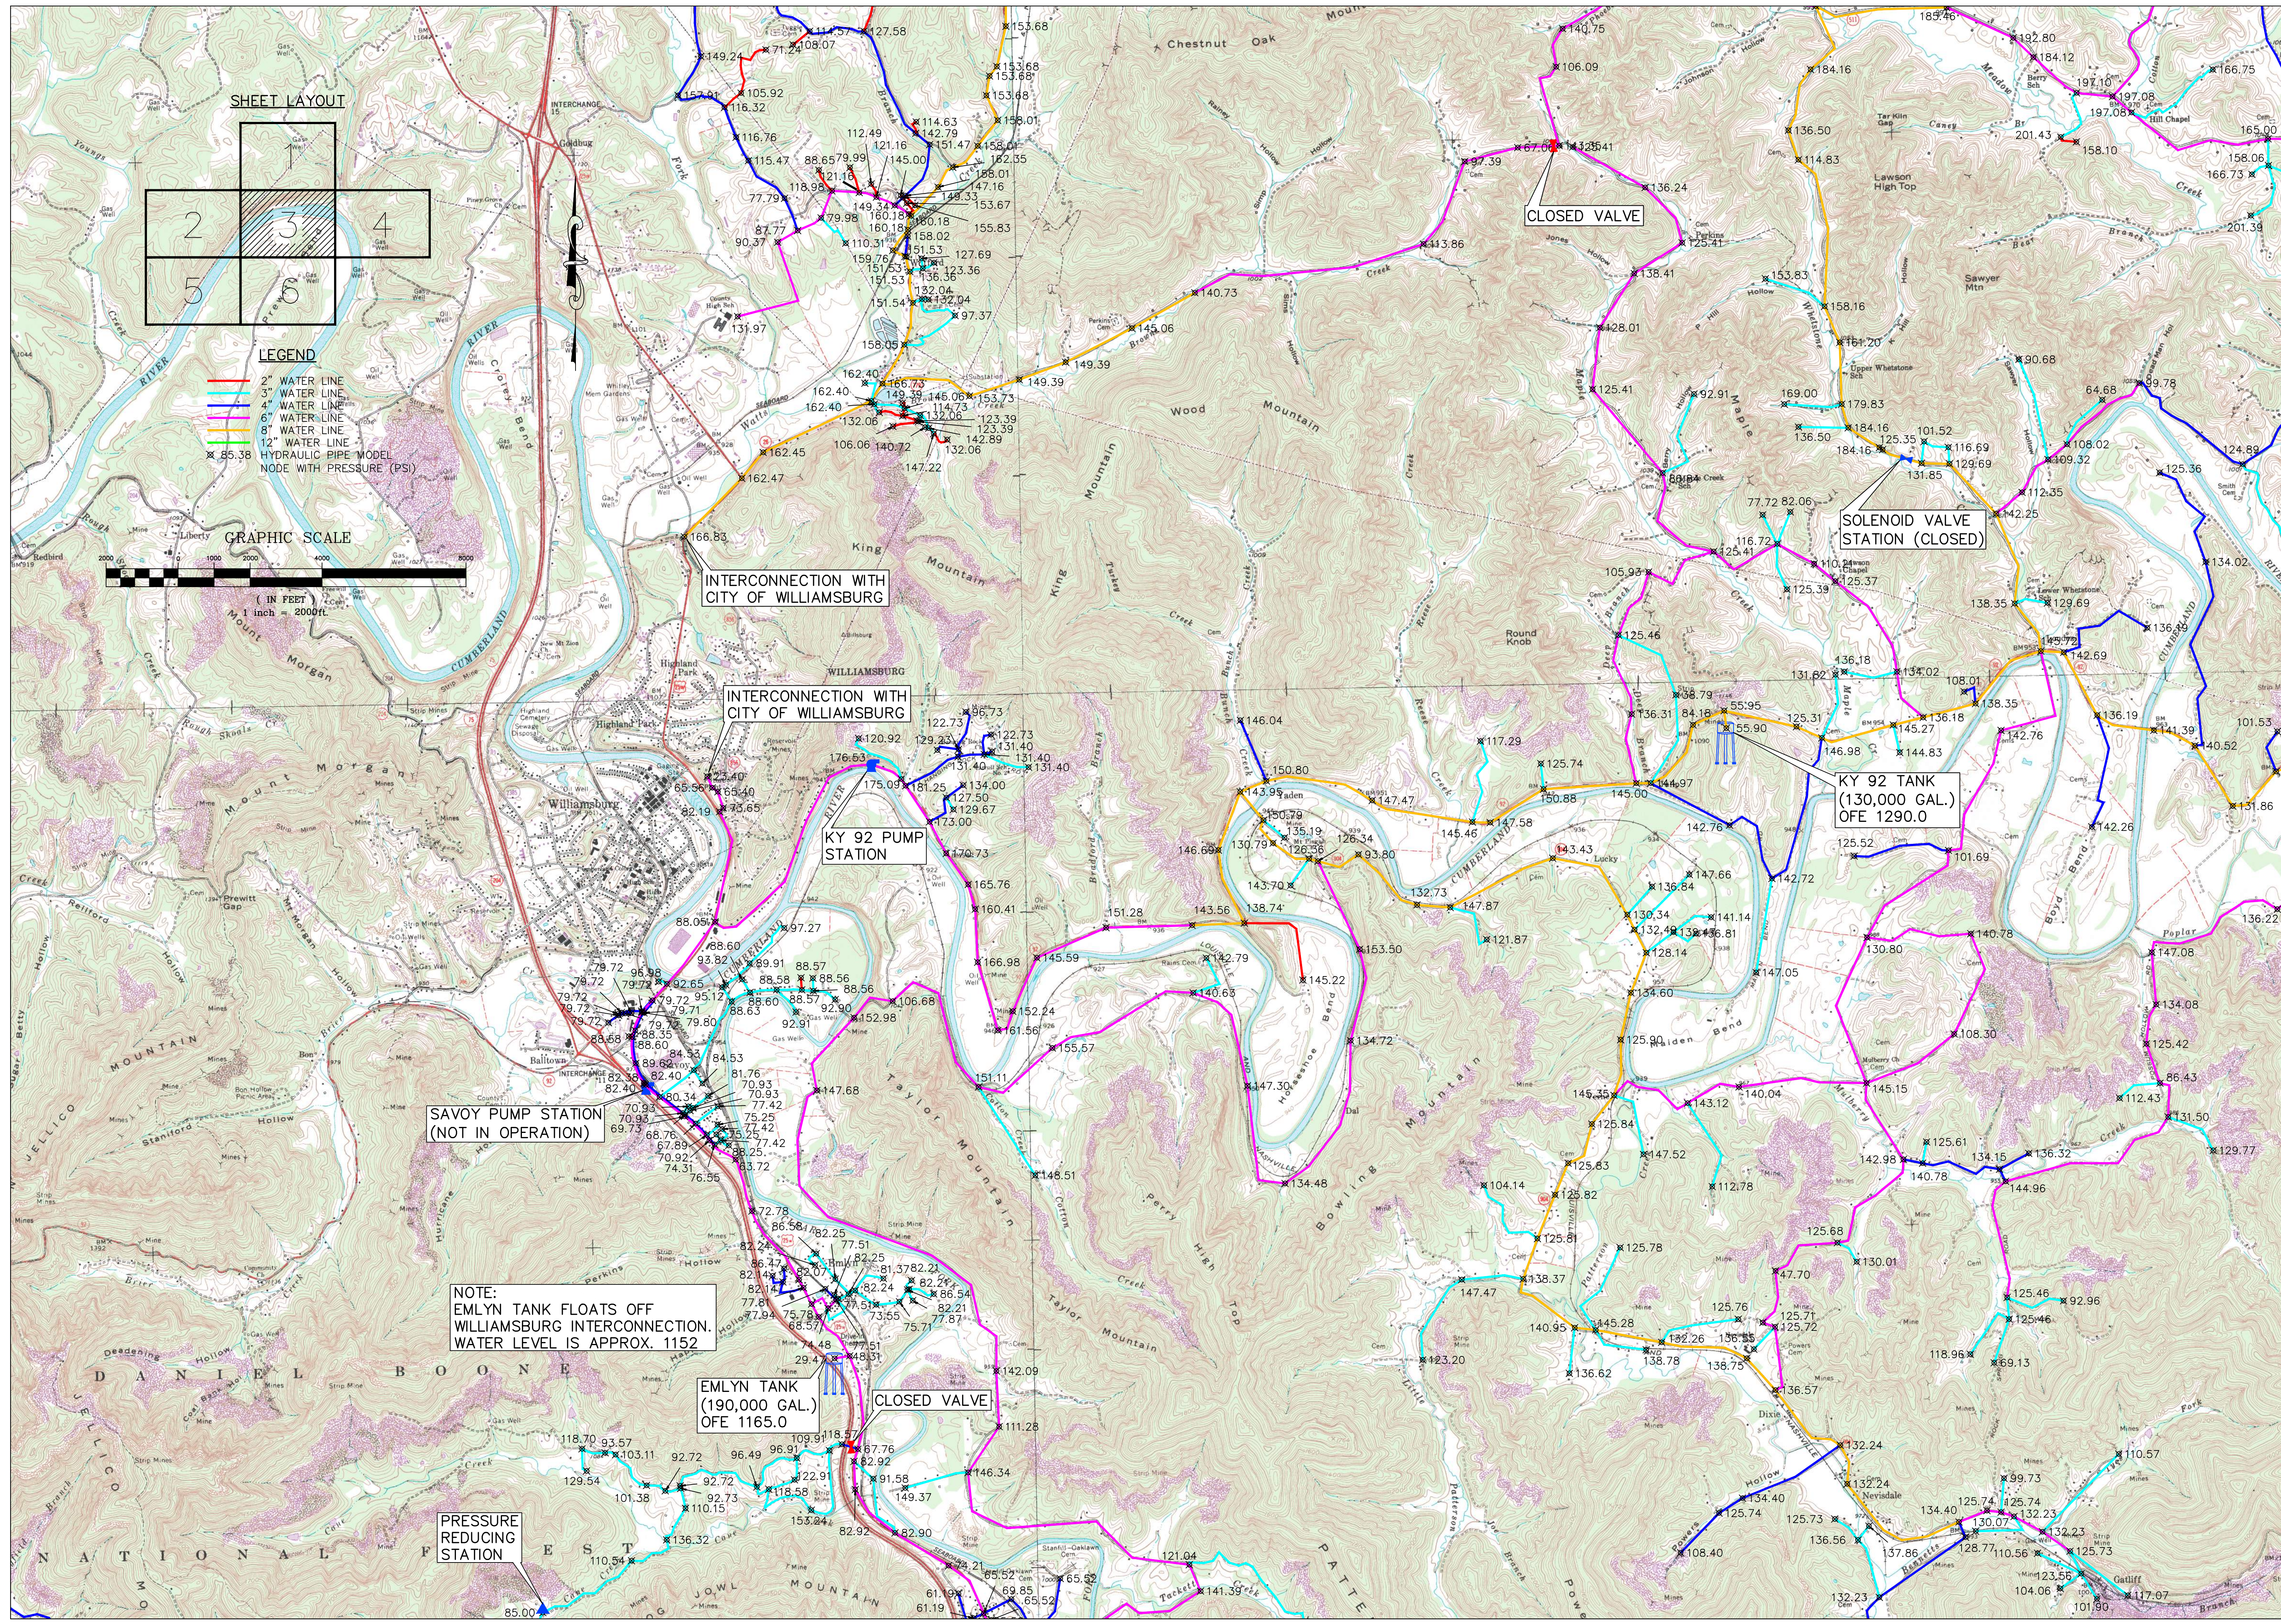


**SHEET LAYOUT**



**LEGEND**

- 2" WATER LINE
- 3" WATER LINE
- 4" WATER LINE
- 6" WATER LINE
- 8" WATER LINE
- 12" WATER LINE
- HYDRAULIC PIPE MODEL
- ⊗ 85.38 NODE WITH PRESSURE (PSI)

**GRAPHIC SCALE**

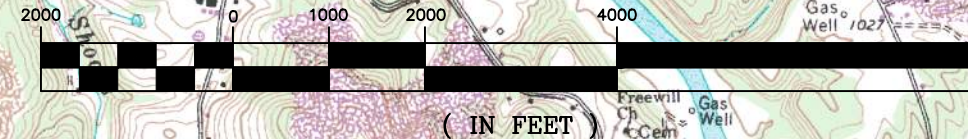

**SAVOY PUMP STATION**  
(NOT IN OPERATION)

**NOTE:**  
 EMLYN TANK FLOATS OFF  
 WILLIAMSBURG INTERCONNECTION.  
 WATER LEVEL IS APPROX. 1152

**EMLYN TANK**  
 (190,000 GAL.)  
 OFE 1165.0

**KY 92 TANK**  
 (130,000 GAL.)  
 OFE 1290.0

**INTERCONNECTION WITH**  
**CITY OF WILLIAMSBURG**

**INTERCONNECTION WITH**  
**CITY OF WILLIAMSBURG**

**KY 92 PUMP**  
**STATION**

**CLOSED VALVE**

**SOLENOID VALVE**  
**STATION (CLOSED)**

**CLOSED VALVE**

**PRESSURE**  
**REDUCING**  
**STATION**

DRAWN BY: JRB/PTH  
 CHECKED BY: KDT  
 DATE: JAN. 2011  
 SCALE: As Noted  
 REVISIONS

NO.	DATE	DESCRIPTION







**WHITLEY COUNTY WATER DISTRICT  
WATER SYSTEM MAP  
WHITLEY COUNTY, KENTUCKY**

DRAWN BY: JRB/PTH
CHECKED BY: KDT
CHECKED BY: DATE: JAN. 2011
SCALE: As Noted
REVISIONS


**KENVIRONS, INC.**  
FRANKFORT, KENTUCKY



PROJECT NO.  
2006205

SHEET NO.  
4 of 6



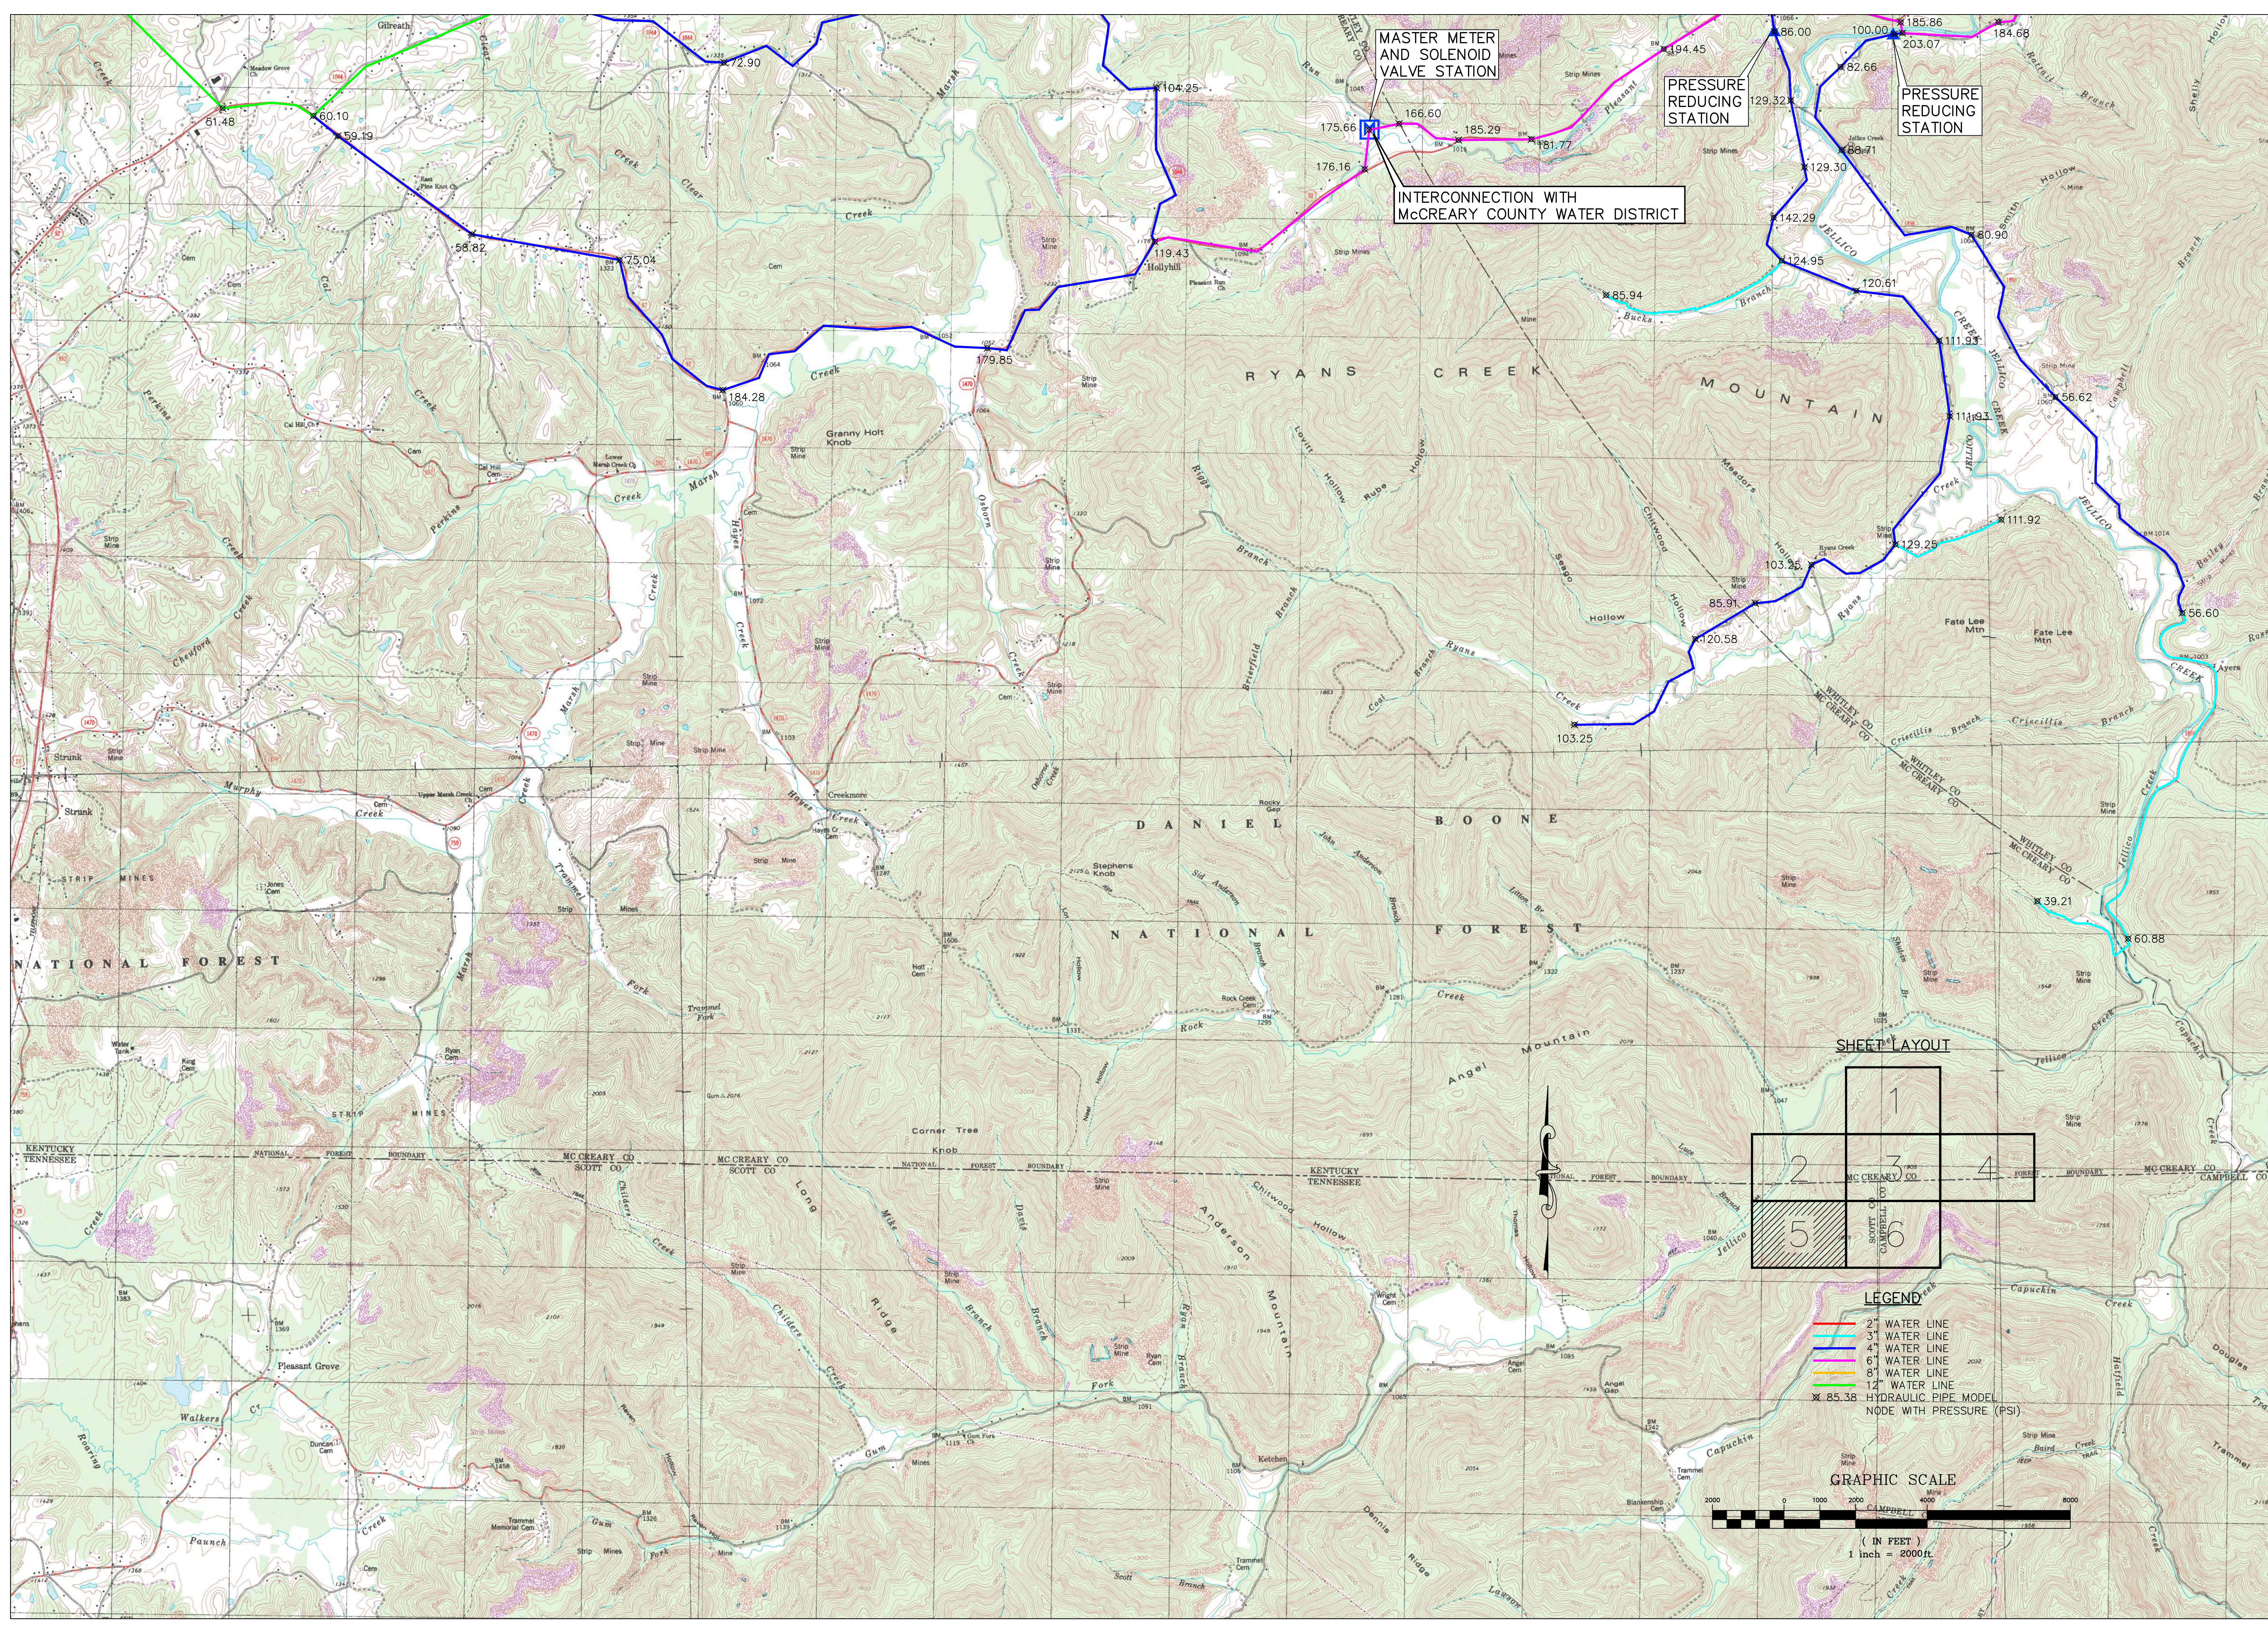

**WHITLEY COUNTY WATER DISTRICT  
WATER SYSTEM MAP  
WHITLEY COUNTY, KENTUCKY**

DRAWN BY: JRB/PTH
CHECKED BY: KDT
DATE: JAN. 2011
SCALE: As Noted
REVISIONS


**KENVIRONS, INC.**  
FRANKFORT, KENTUCKY



PROJECT NO.  
**2006205**

SHEET NO.  
**5 of 6**



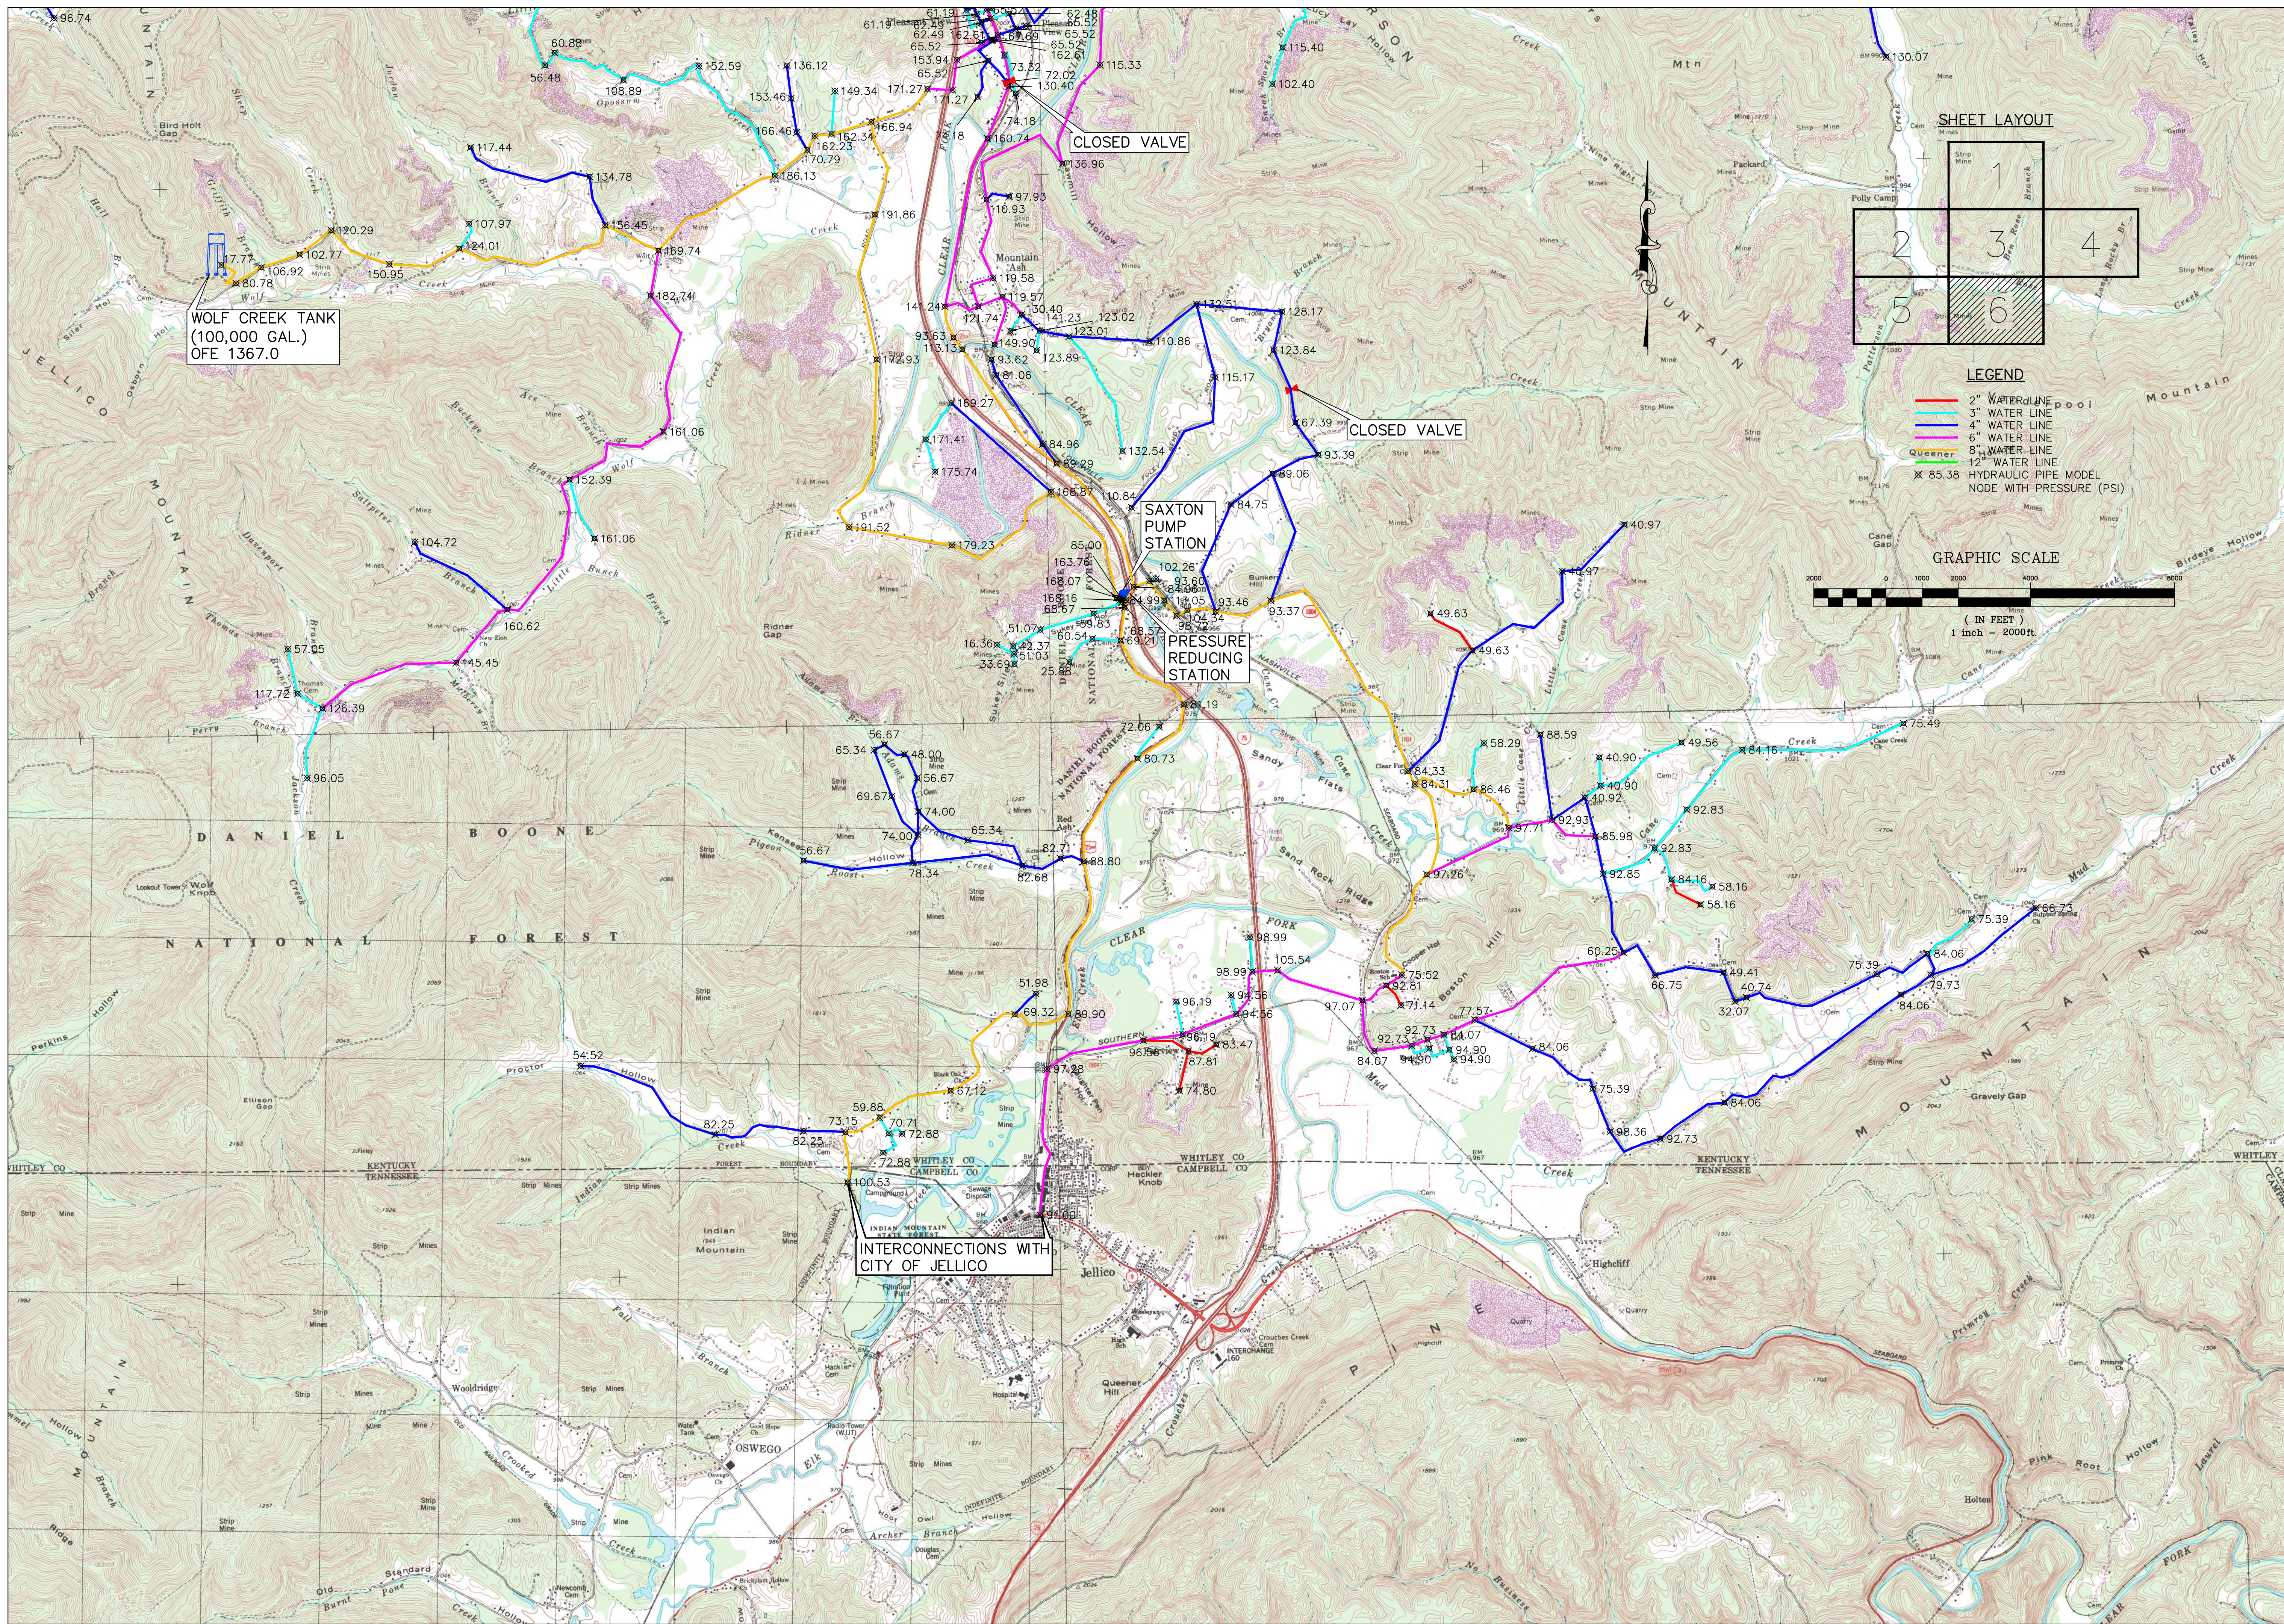

**WHITLEY COUNTY WATER DISTRICT  
WATER SYSTEM MAP  
WHITLEY COUNTY, KENTUCKY**

DRAWN BY: JRB/PH
CHECKED BY: KDT
DATE: JAN. 2011
SCALE: As Noted
REVISIONS

**KENVIRONS, INC.  
FRANKFORT, KENTUCKY**



PROJECT NO.  
**2006205**

SHEET NO.  
**6 of 6**