

PROJECT MANAGER	S. WING
DESIGN	S. WING
DRAWN	L. LIGHTFOOT
QA/QC	S. WING
CHECKED	S. WING
PROJECT NUMBER	10205112

**PRELIMINARY  
NOT FOR  
CONSTRUCTION  
OR  
RECORDING**




**KIA WATER SYSTEM IMPROVEMENTS  
LYON CO. WATER DISTRICT**

**TINSLEY CREEK ROAD  
WATER MAIN LAYOUT**

FILENAME KIA Plans.dwg  
SCALE 1"=50'

DWG NO.  
**C-01**

ISSUE	DATE	DESCRIPTION
A		

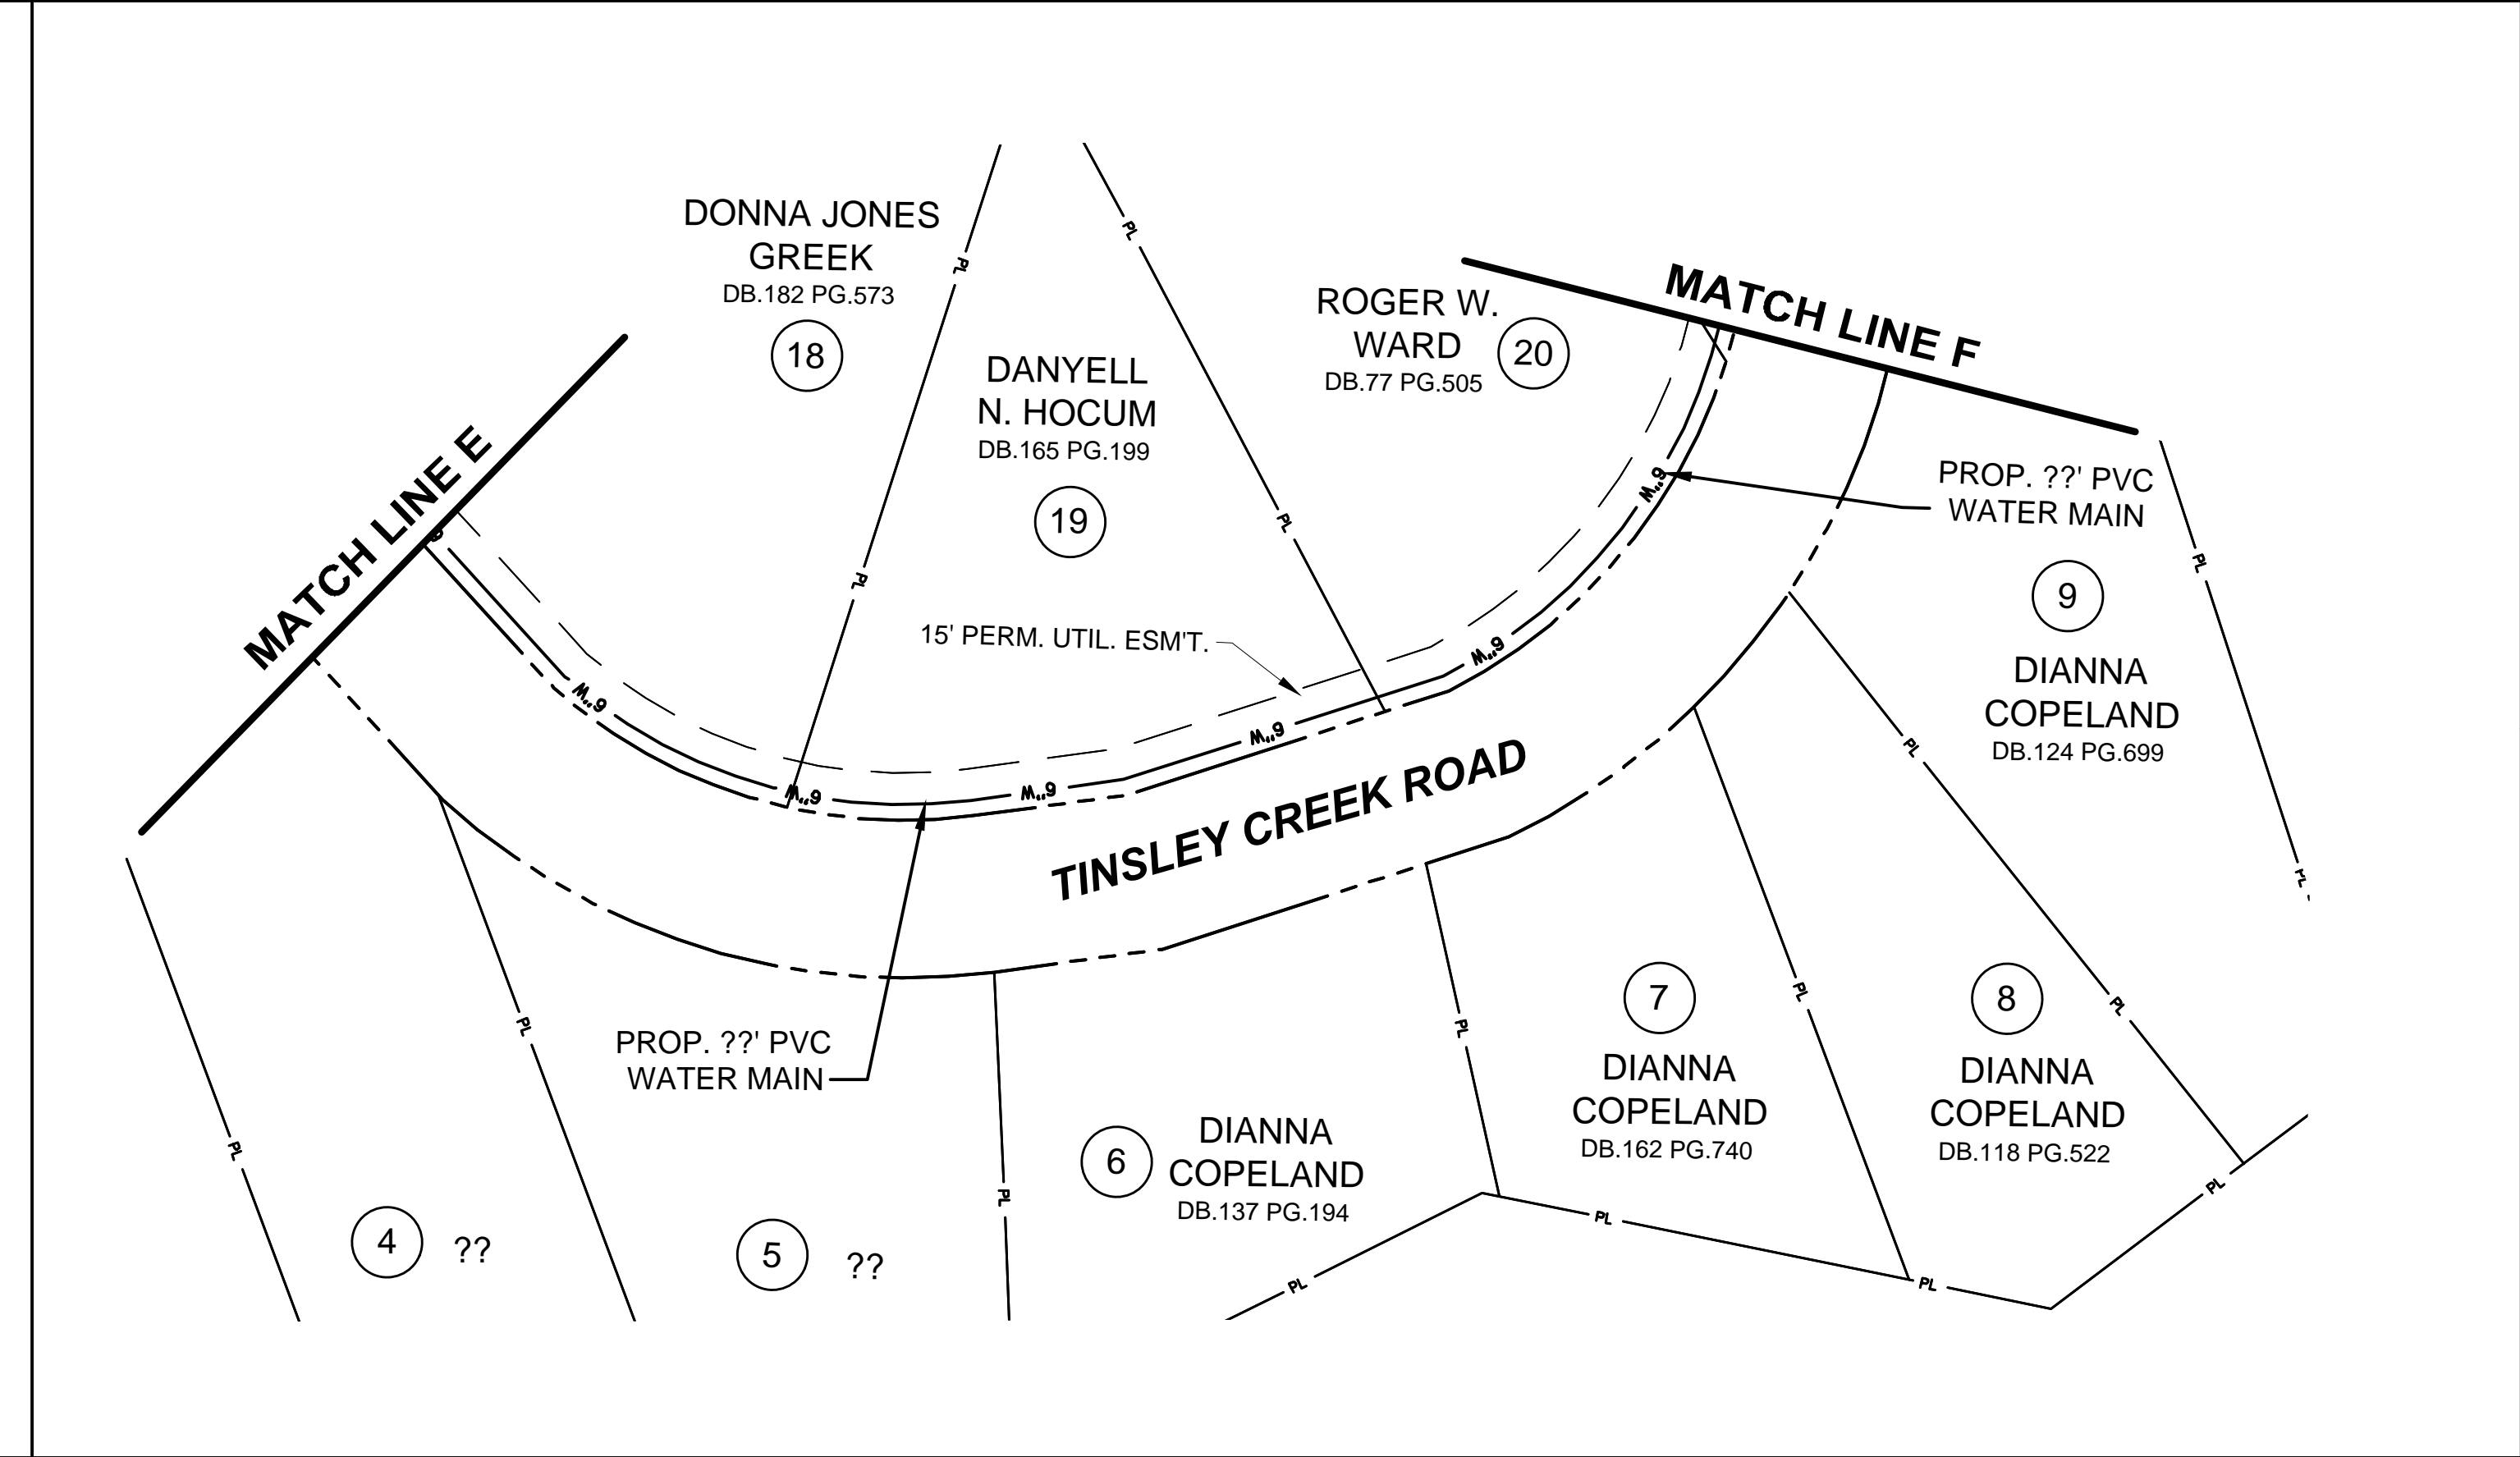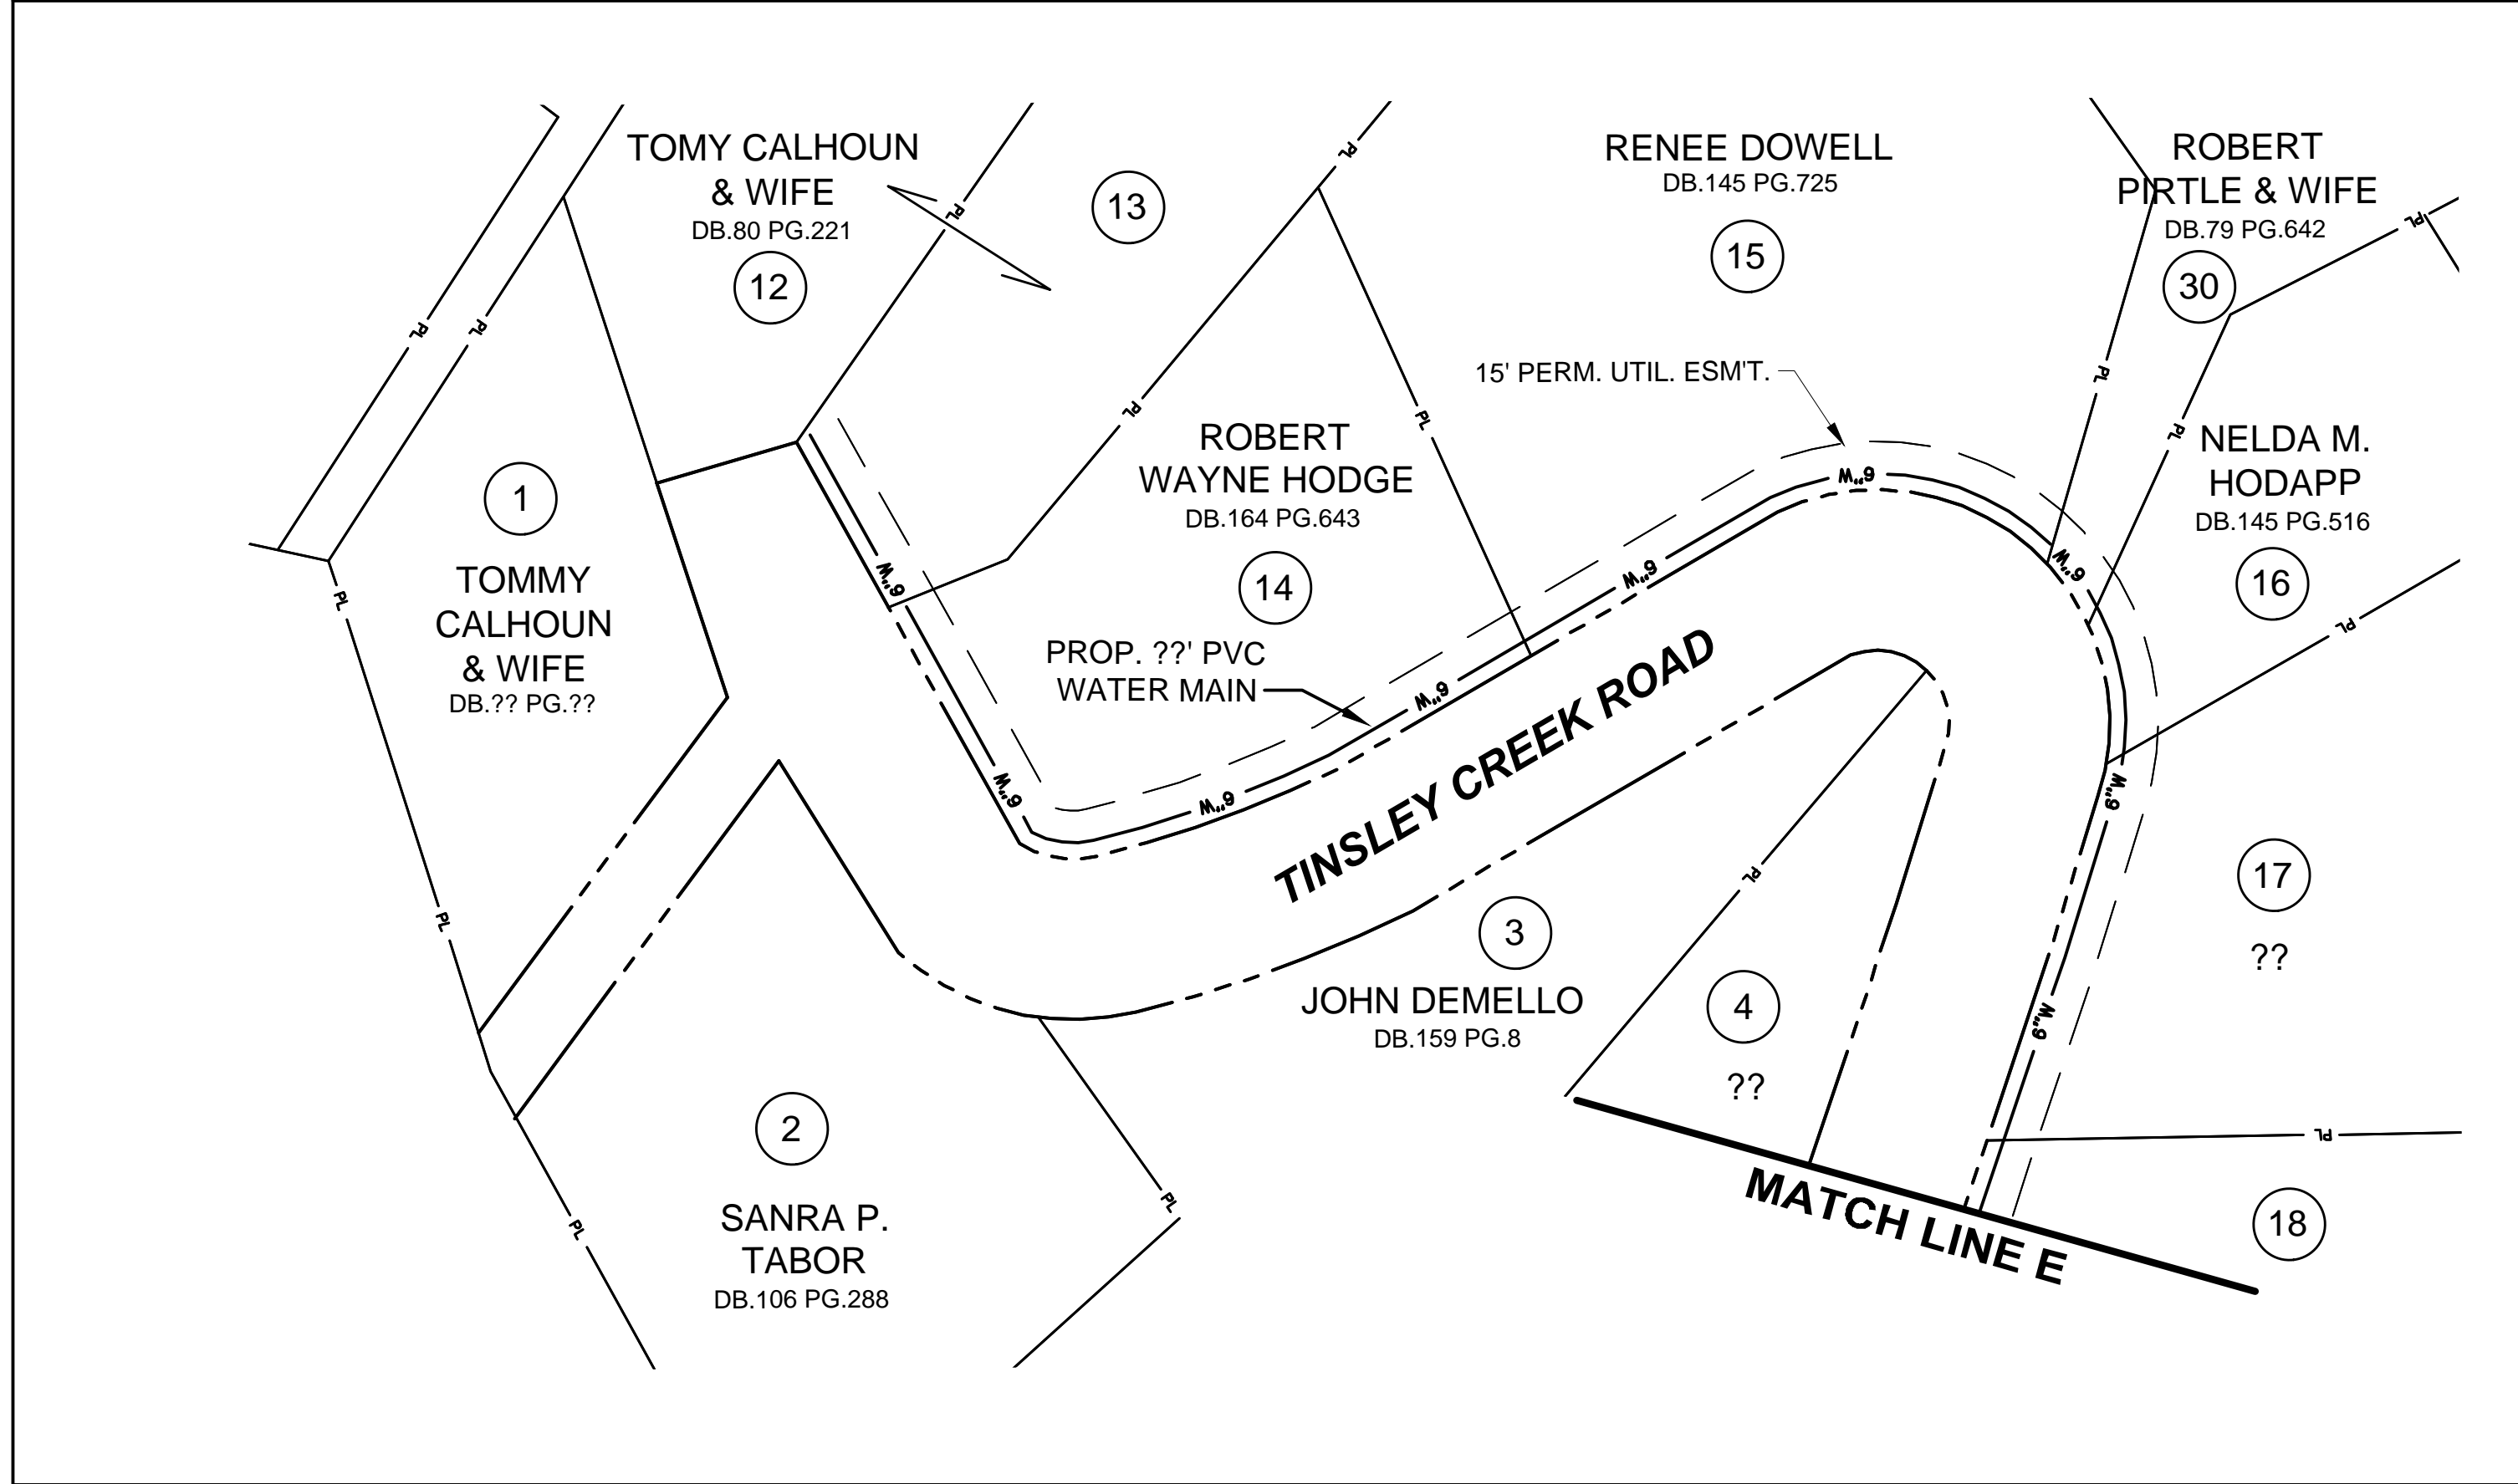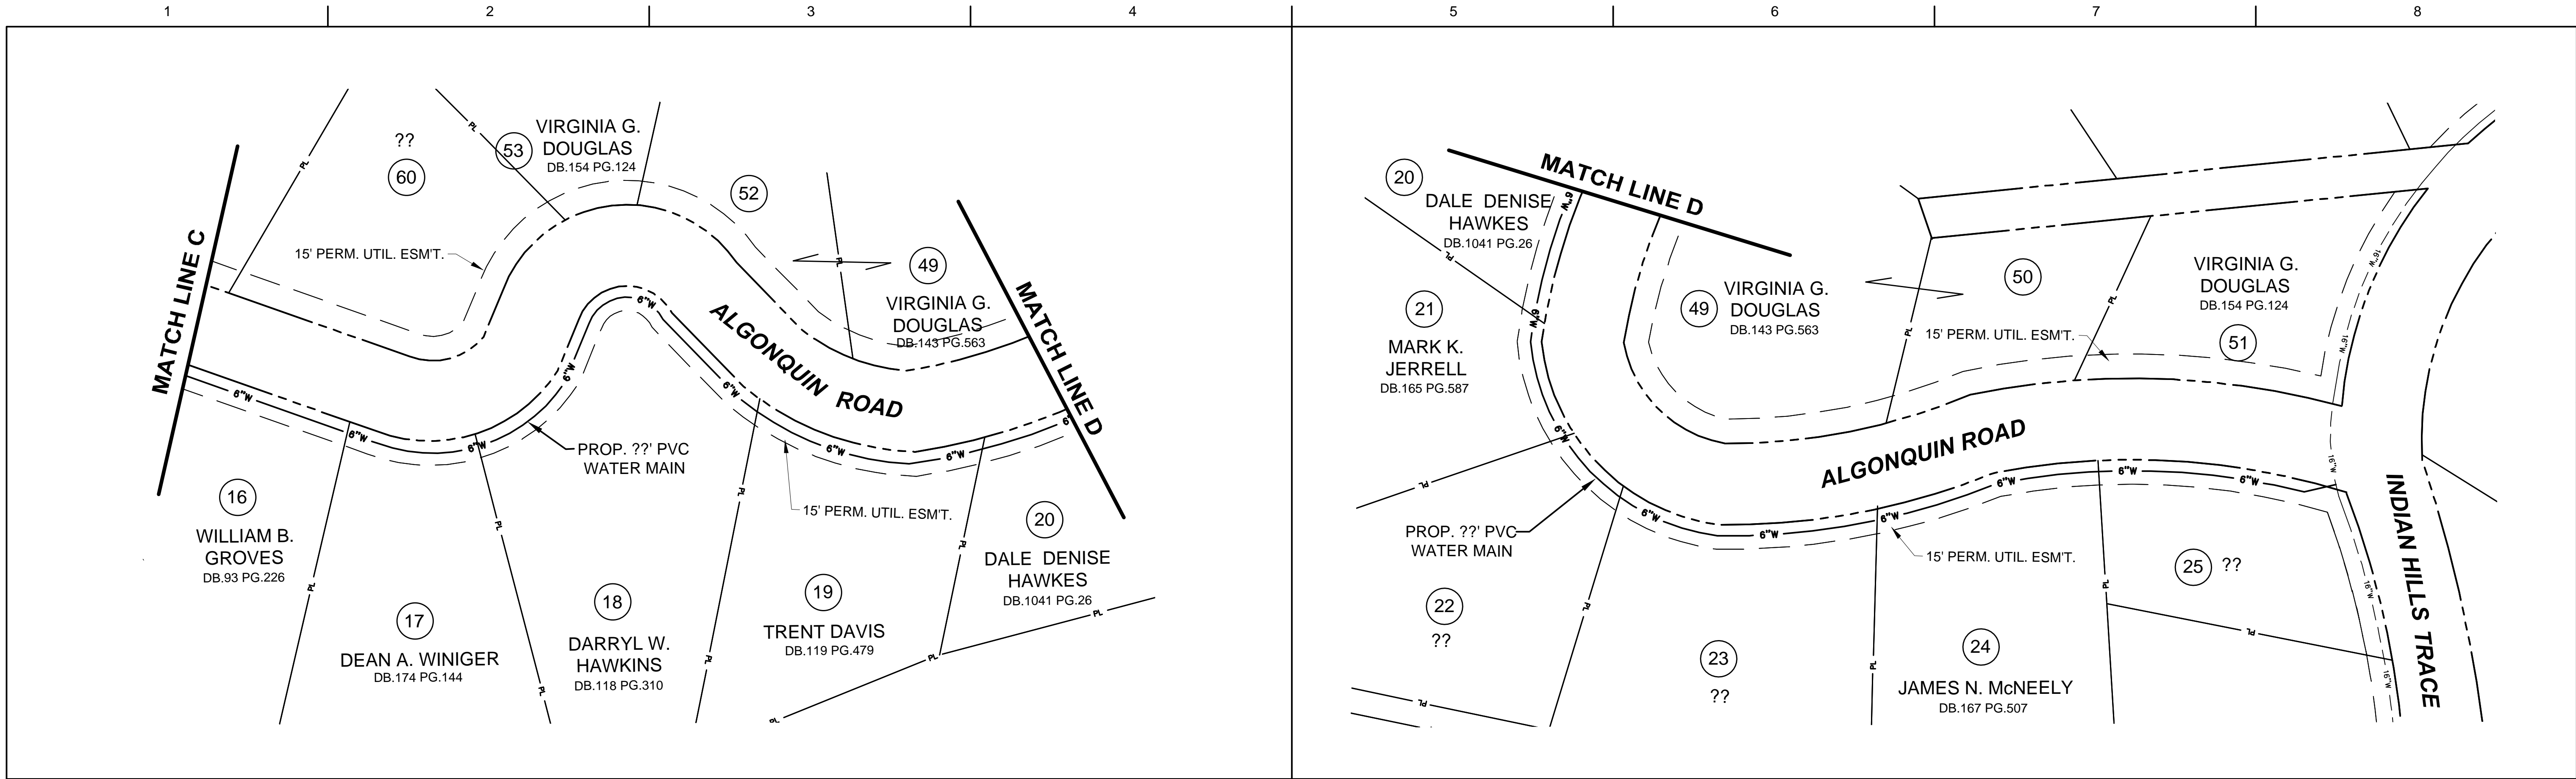


PROJECT MANAGER S. WING		
DESIGN S. WING		
DRAWN L. LIGHTFOOT		
QA/QC S. WING		
CHECKED S. WING		
PROJECT NUMBER 10205112		
ISSUE	DATE	DESCRIPTION
A		

**PRELIMINARY  
NOT FOR  
CONSTRUCTION  
OR  
RECORDING**

**KIA WATER SYSTEM IMPROVEMENTS  
LYON CO. WATER DISTRICT**

**TINSLEY CREEK ROAD  
WATER MAIN LAYOUT**

FILENAME KIA Plans.dwg  
SCALE 1"=50'  
DWG NO. **C-02**

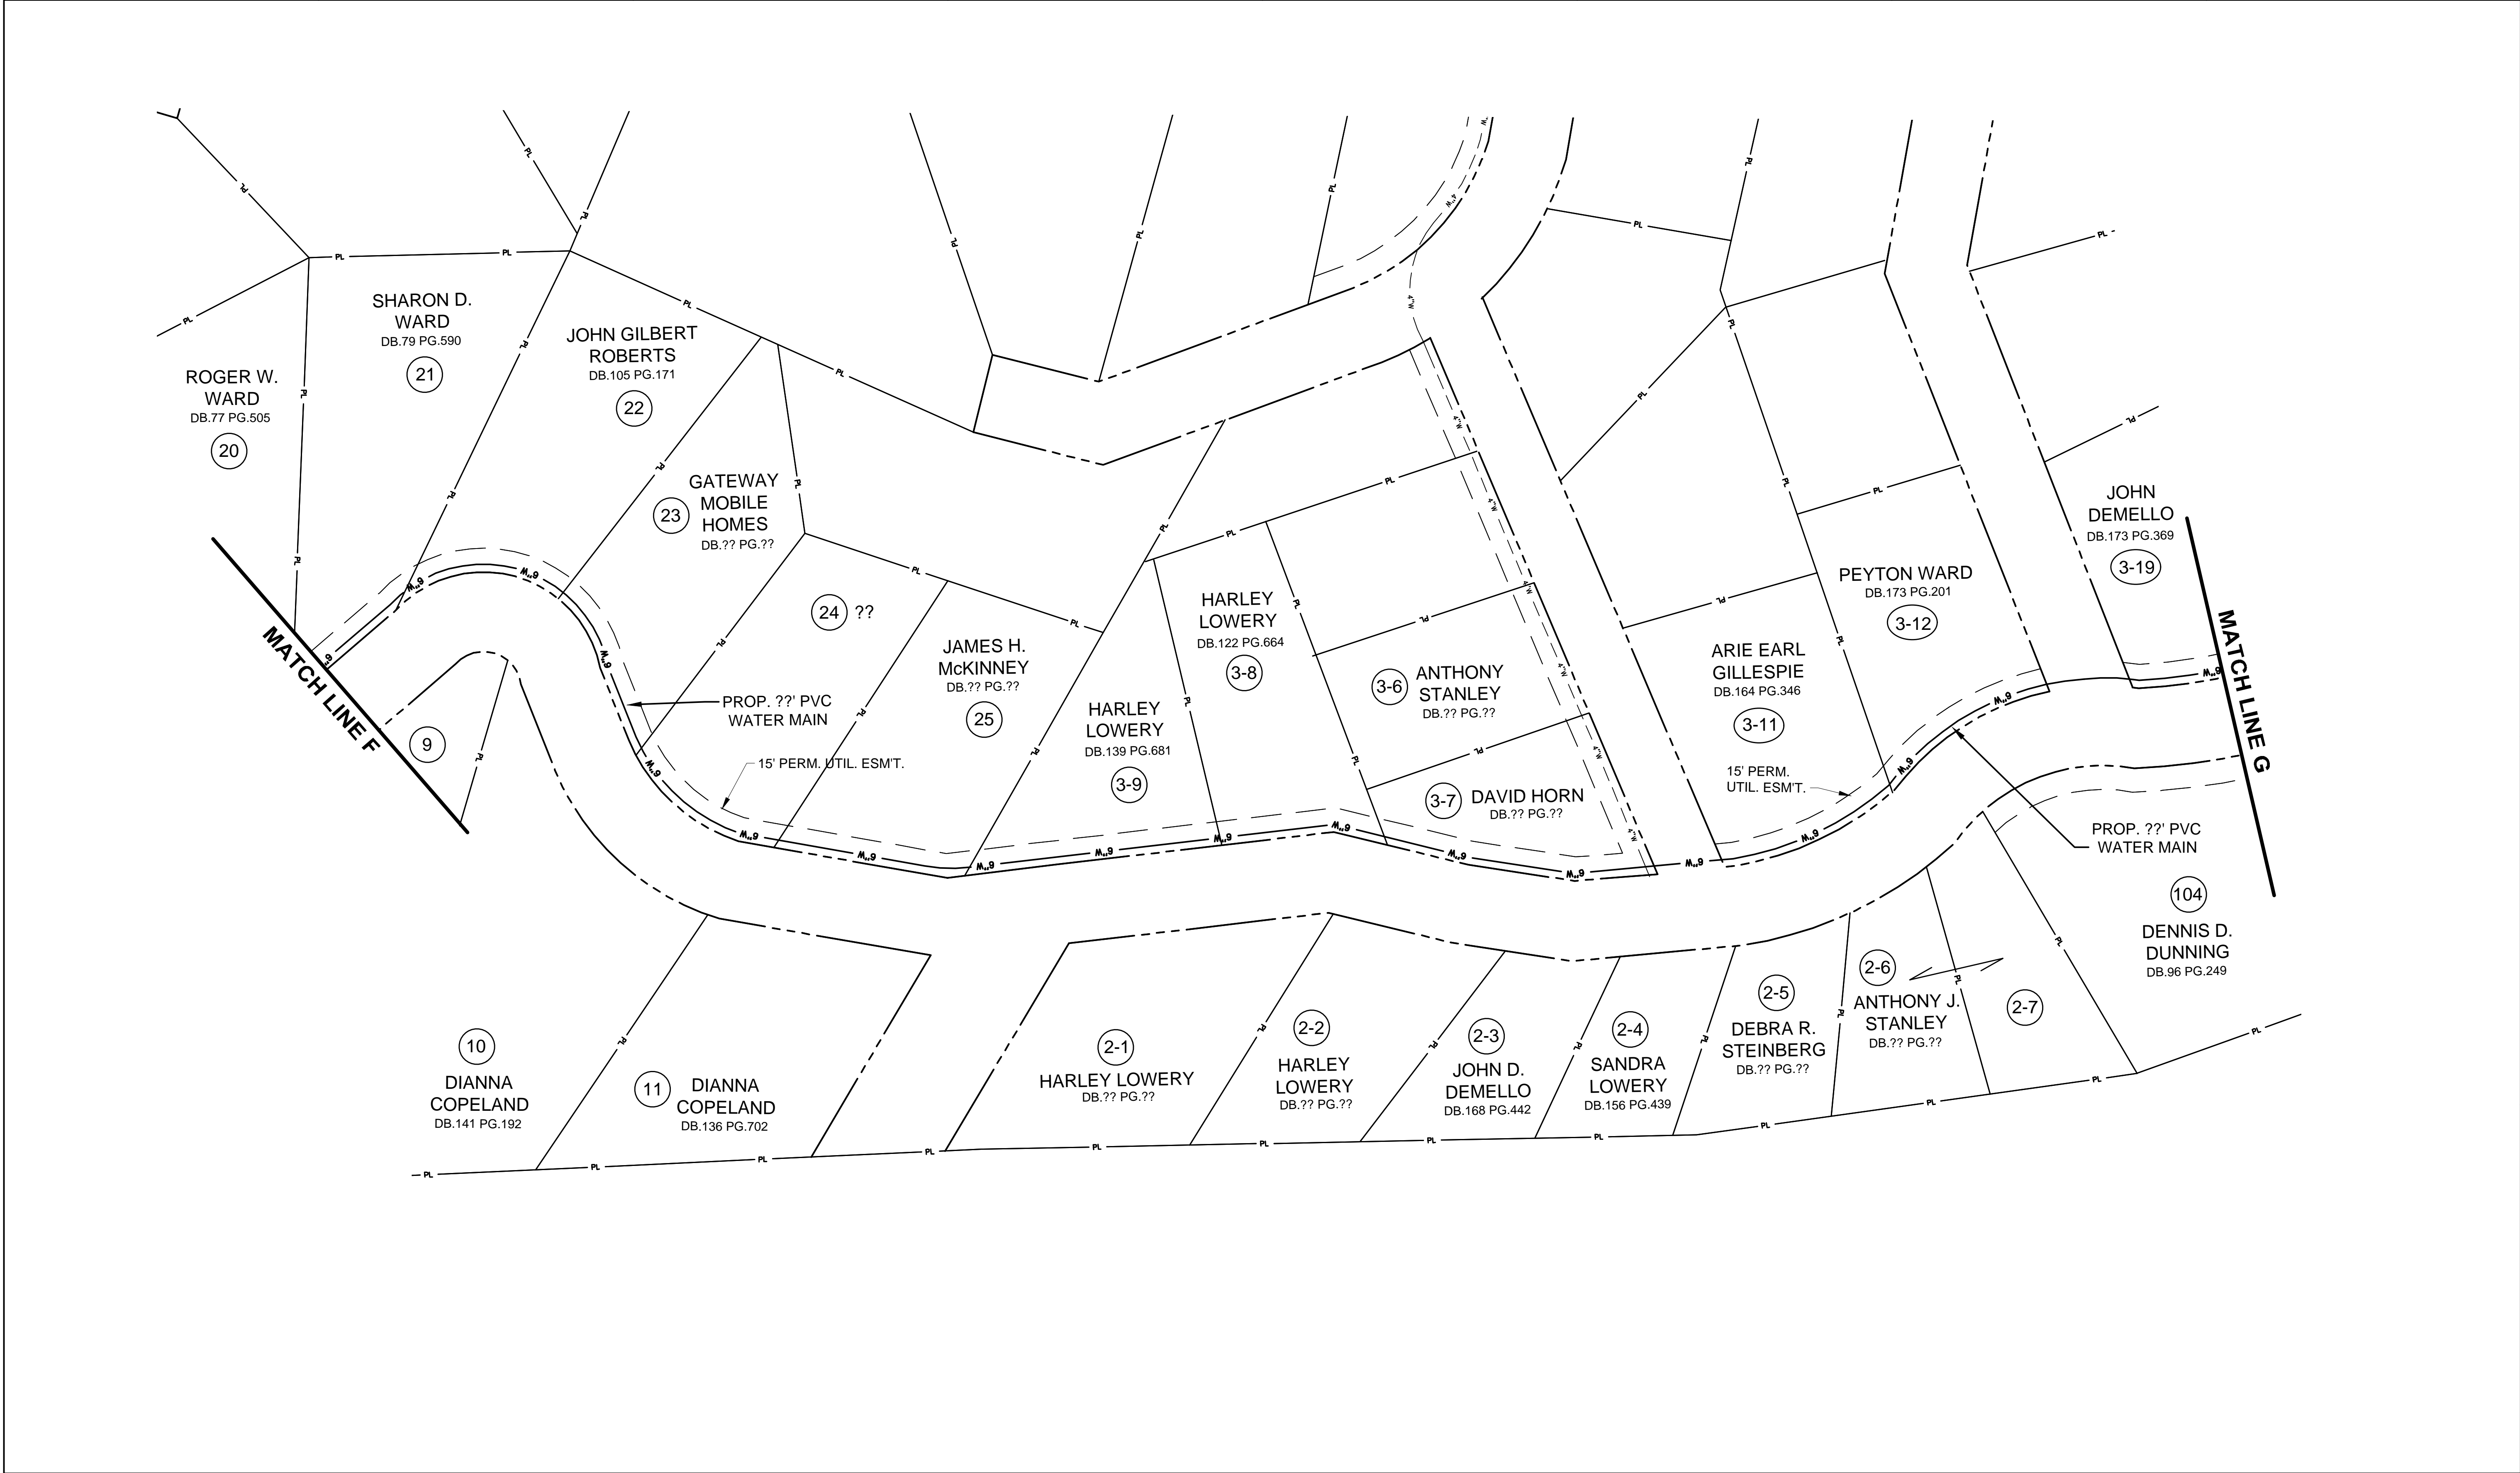

ISSUE	DATE	DESCRIPTION
A		

PROJECT MANAGER	S. WING
DESIGN	S. WING
DRAWN	L. LIGHTFOOT
QA/QC	S. WING
CHECKED	S. WING
PROJECT NUMBER	10205112


**PRELIMINARY  
NOT FOR  
CONSTRUCTION  
OR  
RECORDING**

**KIA WATER SYSTEM IMPROVEMENTS  
LYON CO. WATER DISTRICT**

**TINSLEY CREEK ROAD  
WATER MAIN LAYOUT**

FILENAME KIA Plans.dwg  
SCALE 1"=50'

DWG NO.  
**C-03**

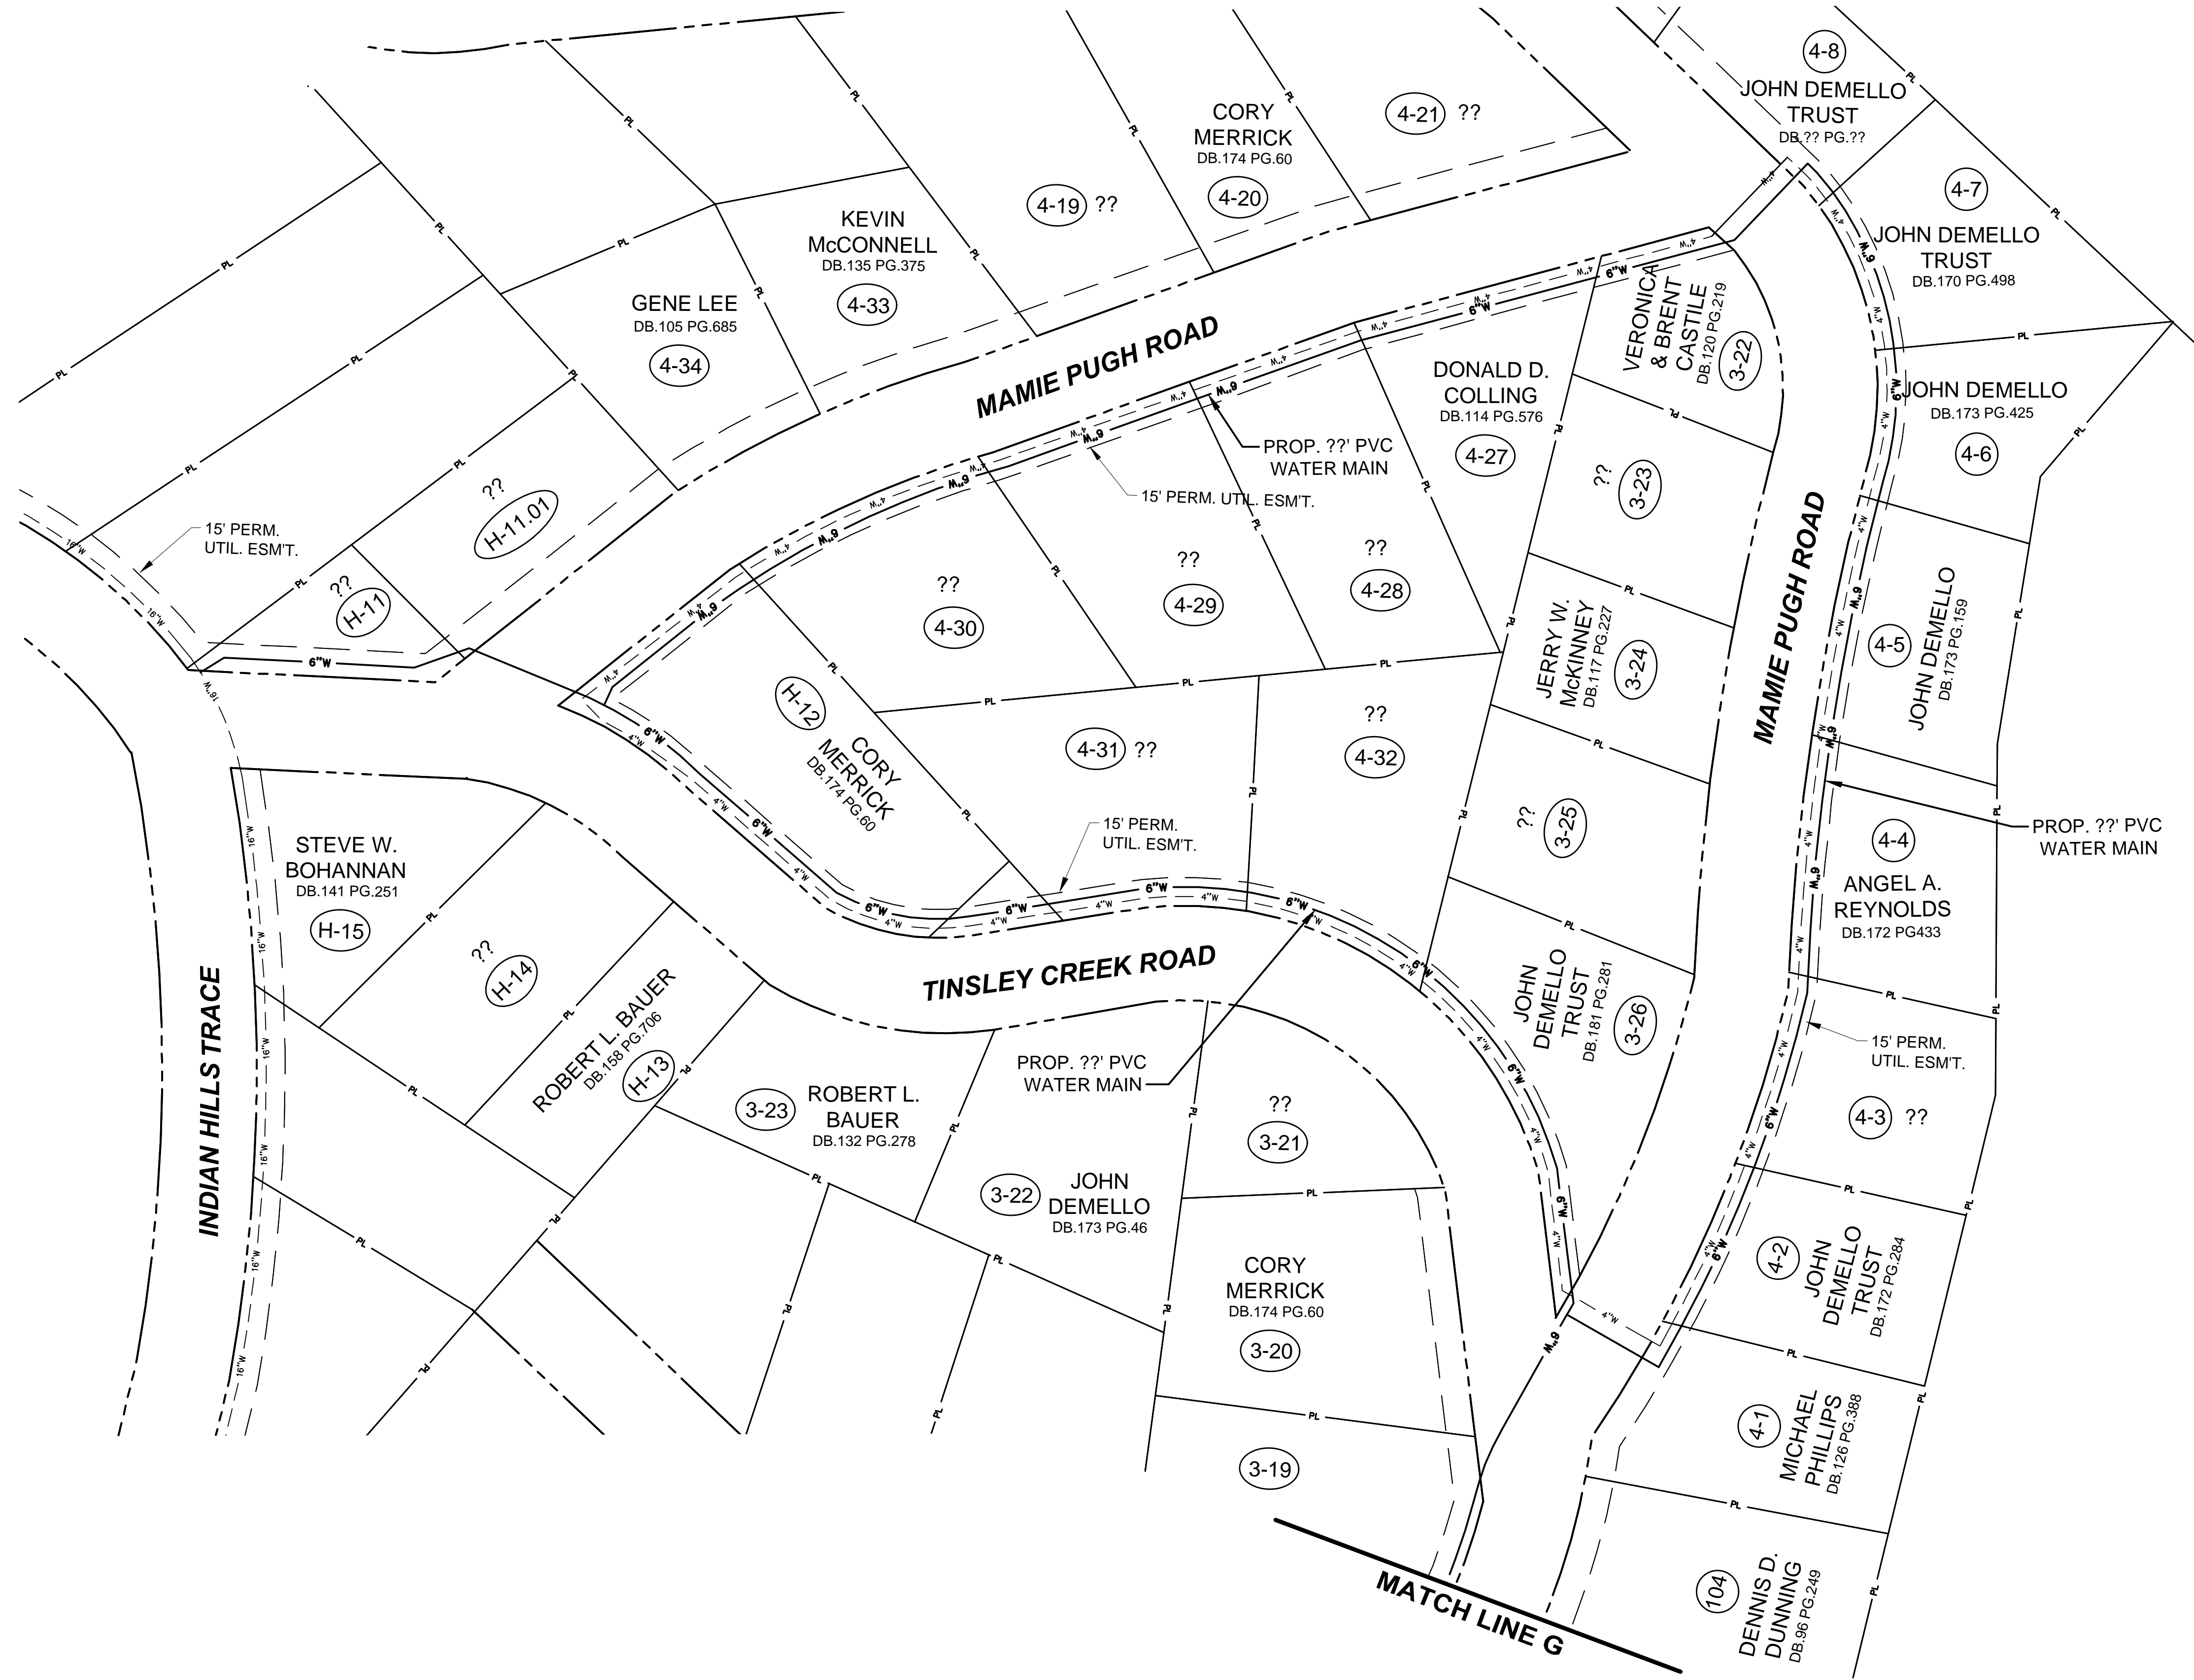

ISSUE	DATE	DESCRIPTION
A		

PROJECT MANAGER	S. WING
DESIGN	S. WING
DRAWN	L. LIGHTFOOT
QA/QC	S. WING
CHECKED	S. WING
PROJECT NUMBER	10205112

**PRELIMINARY  
NOT FOR  
CONSTRUCTION  
OR  
RECORDING**

**KIA WATER SYSTEM IMPROVEMENTS  
LYON CO. WATER DISTRICT**


**TINSLEY CREEK ROAD  
WATER MAIN LAYOUT**

FILENAME KIA Plans.dwg  
SCALE 1"=50'

DWG NO.  
**C-04**

1 2 3 4 5 6 7 8

D  
C  
B  
A

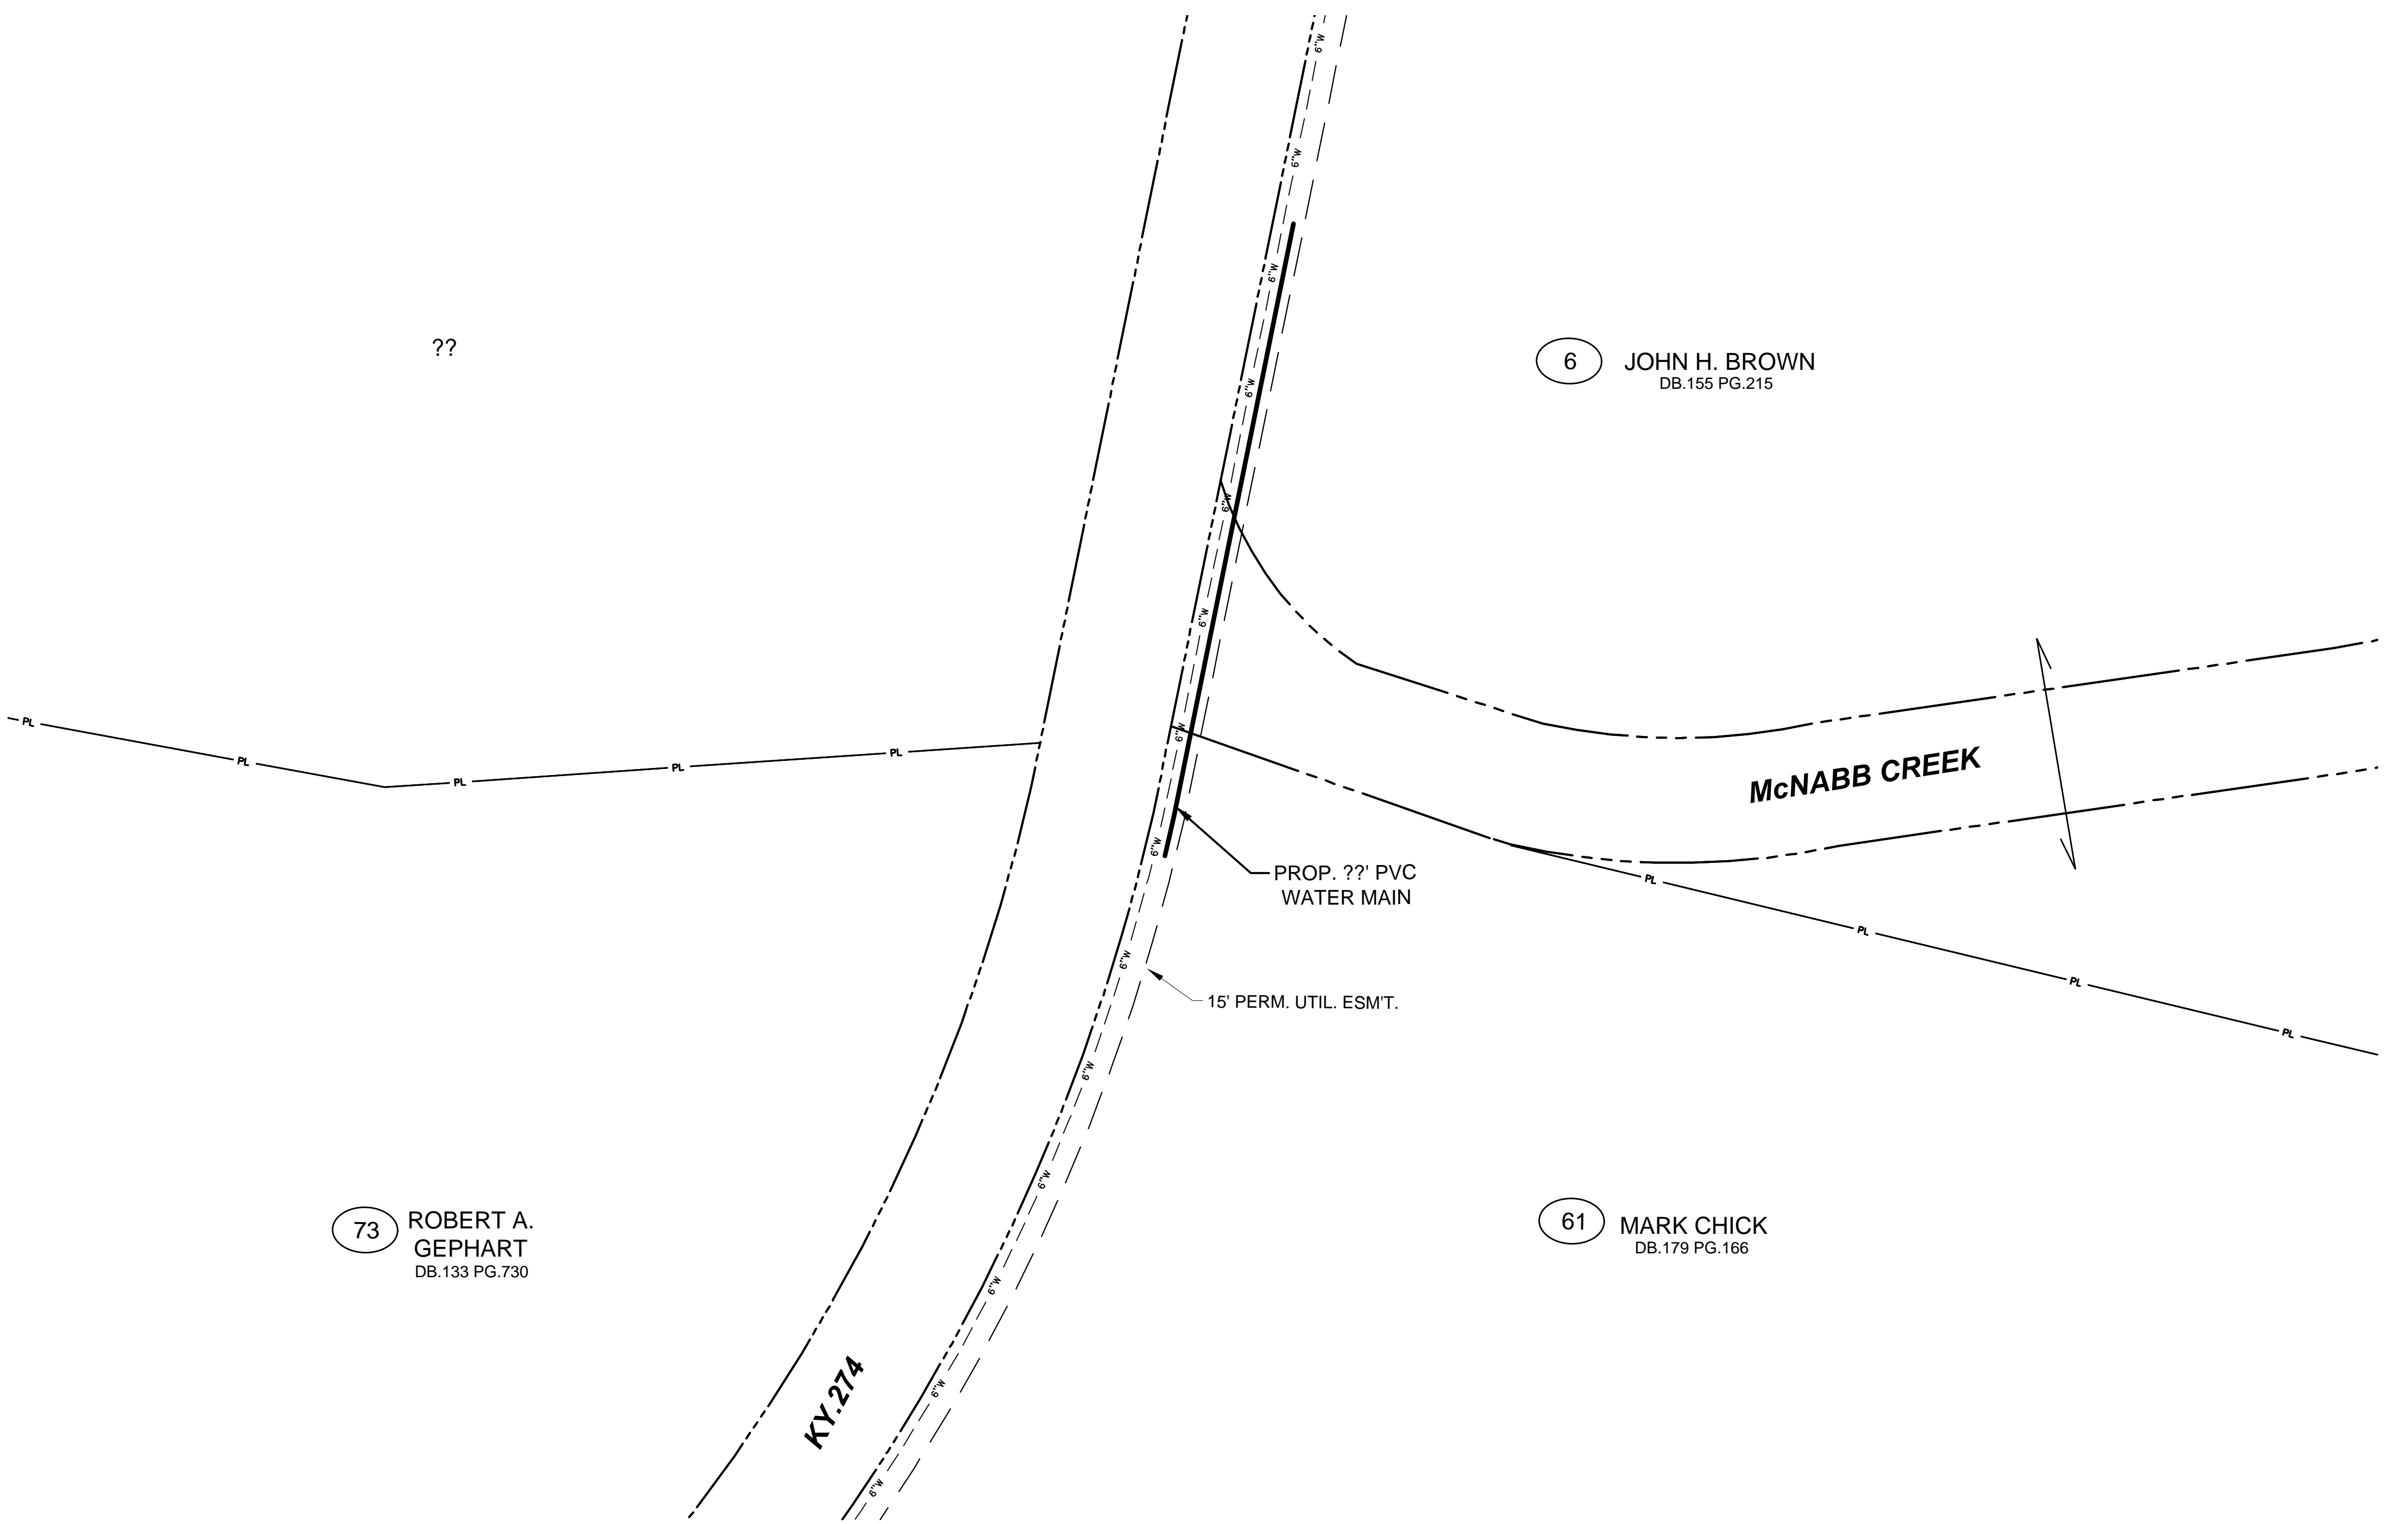

??

6 JOHN H. BROWN  
DB.155 PG.215

McNABB CREEK

PROP. ??' PVC  
WATER MAIN

15' PERM. UTIL. ESMT.

73 ROBERT A. GEPHART  
DB.133 PG.730

61 MARK CHICK  
DB.179 PG.166

KY 274

ISSUE	DATE	DESCRIPTION
A		

PROJECT MANAGER	S. WING
DESIGN	S. WING
DRAWN	L. LIGHTFOOT
QA/QC	S. WING
CHECKED	S. WING
PROJECT NUMBER	10205112

**PRELIMINARY  
NOT FOR  
CONSTRUCTION  
OR  
RECORDING**

**KIA WATER SYSTEM IMPROVEMENTS  
LYON CO. WATER DISTRICT**

**KY. 274  
WATER MAIN LAYOUT**

FILENAME KIA Plans.dwg  
SCALE 1"=50'

DWG NO.  
**C-04**