



LEGEND:

- EXHAUST STACKS
- POWER BLOCK
- 1000' STACK SETBACK
- TRANSMISSION LINE
- PROPERTY LINE
- SWITCHYARD
- STORMWATER RETENTION POND
- FUEL OIL CONTAINMENT
- NATURAL GAS TRANSMISSION

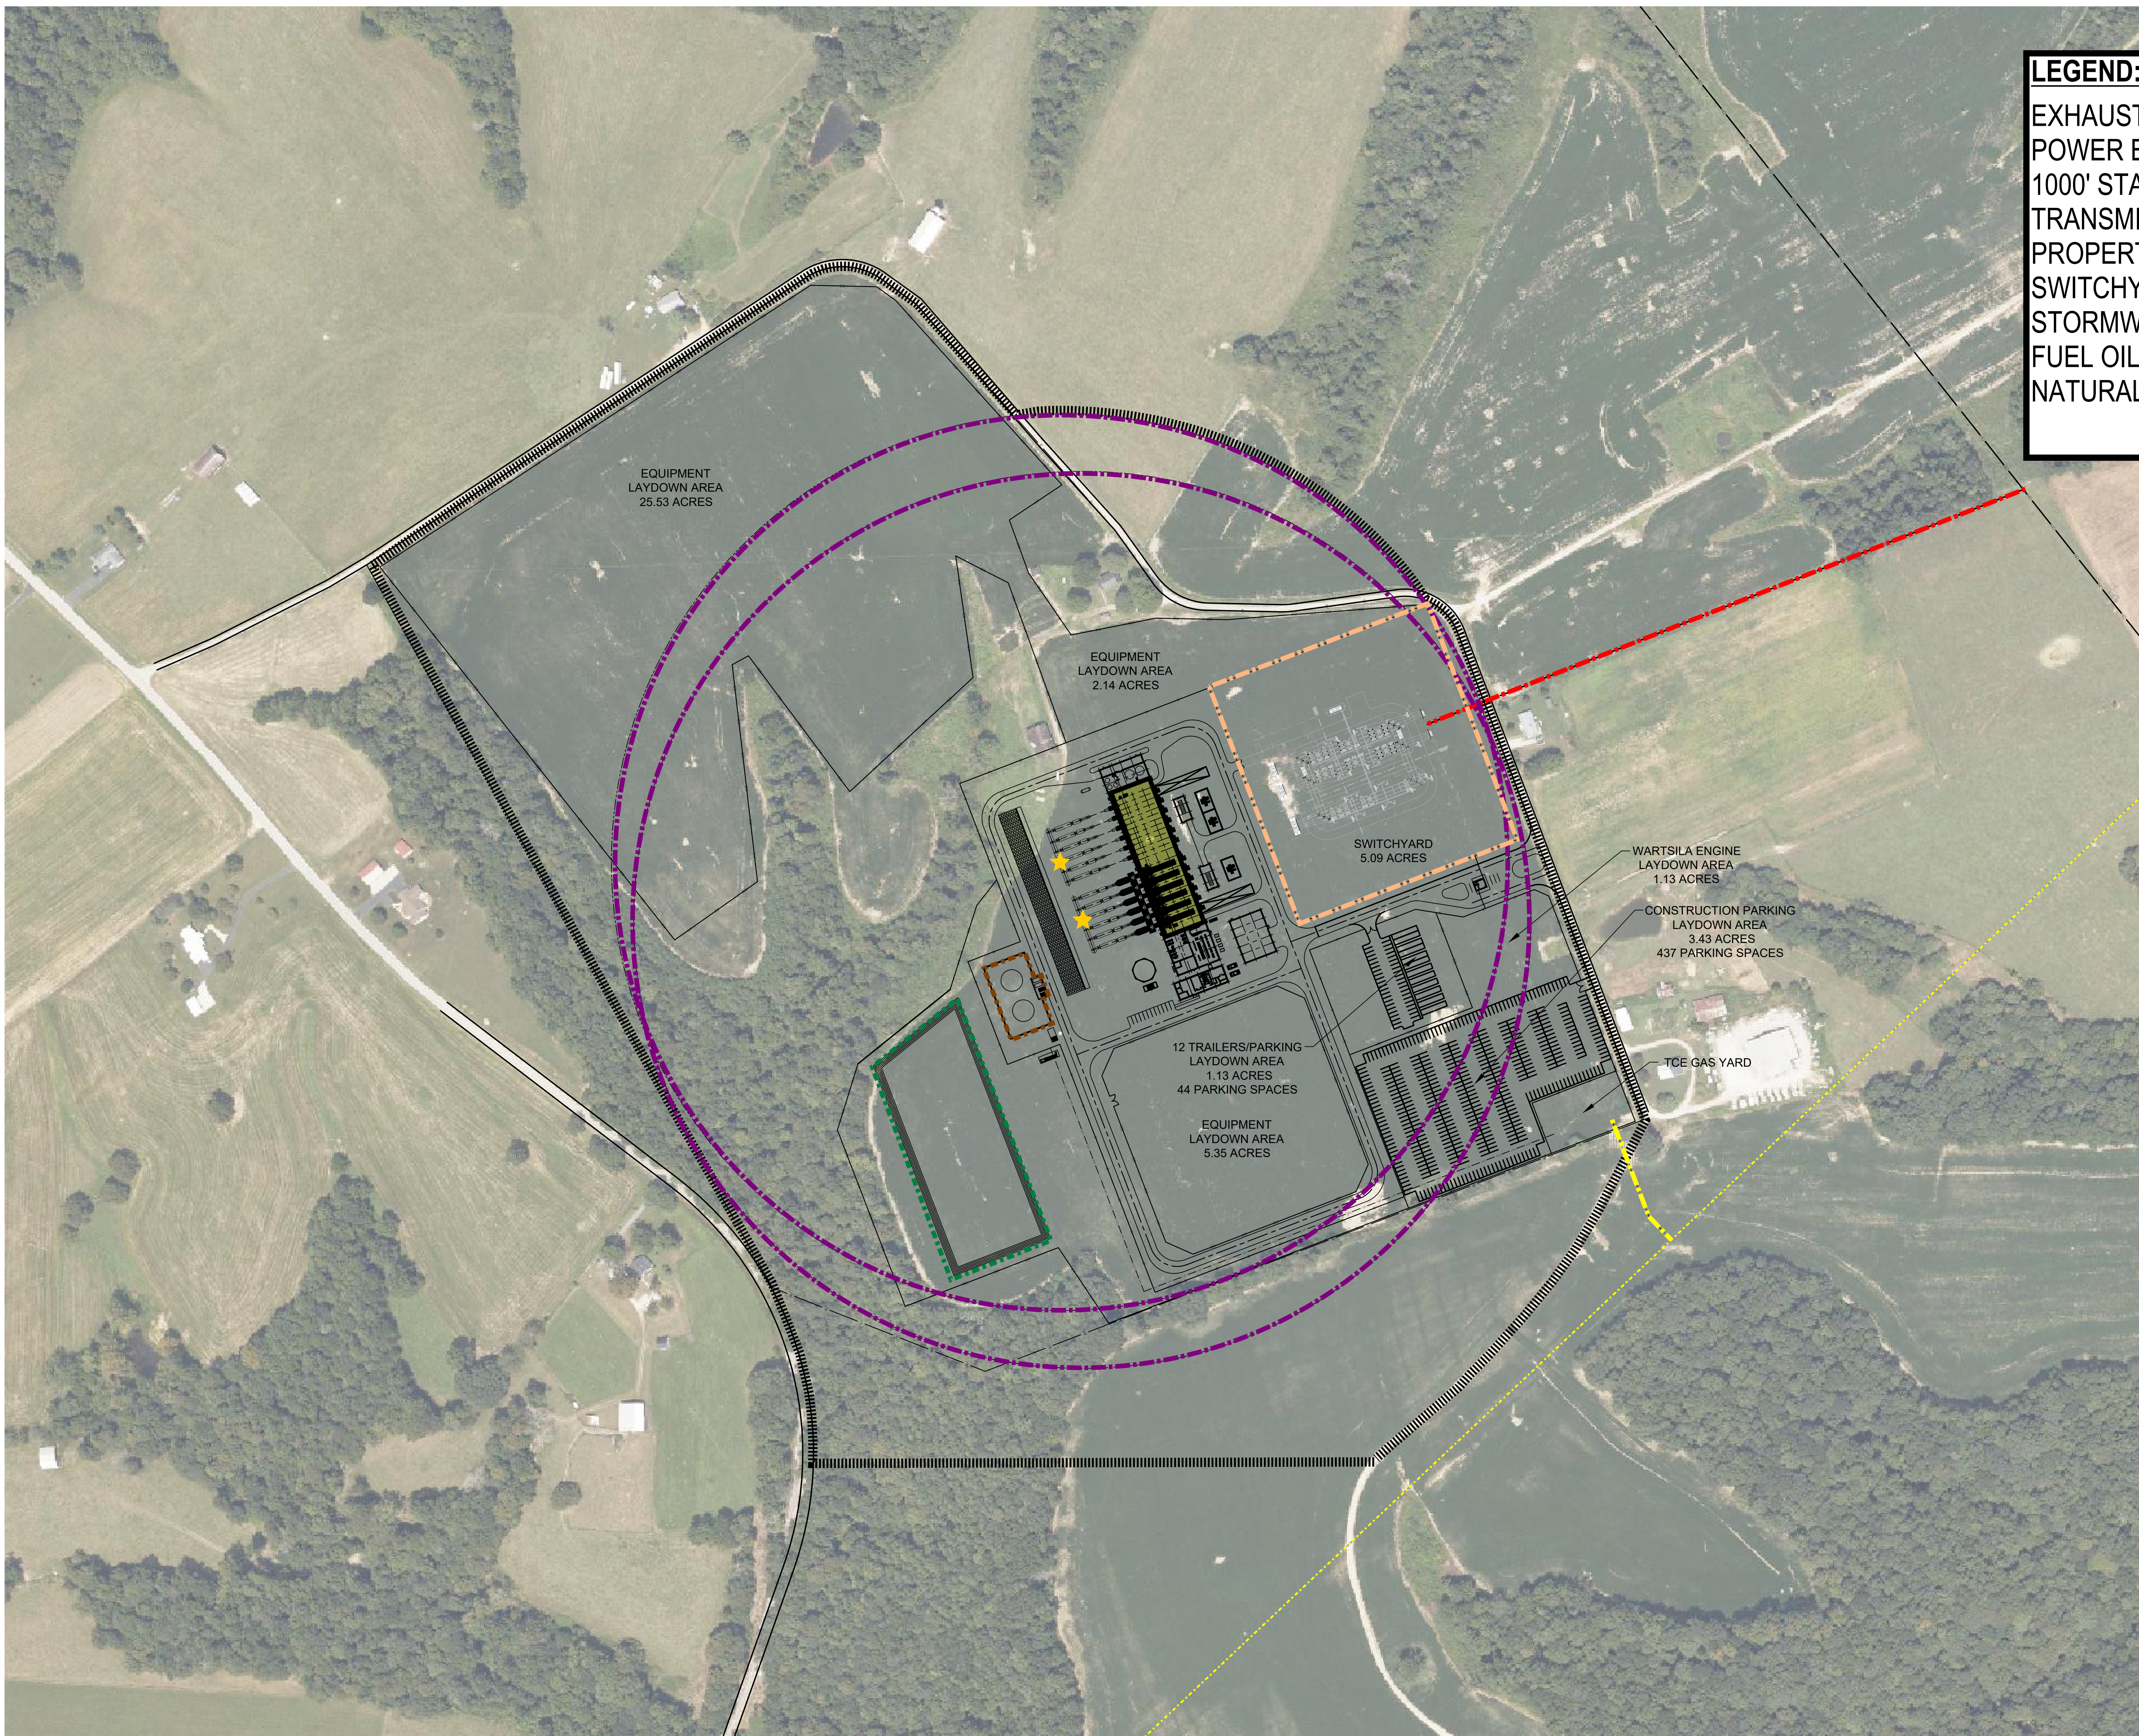

PRELIMINARY - NOT FOR CONSTRUCTION

no.	date	by	ckd	description
A	02/07/25	WRL		ISSUED FOR INFORMATION

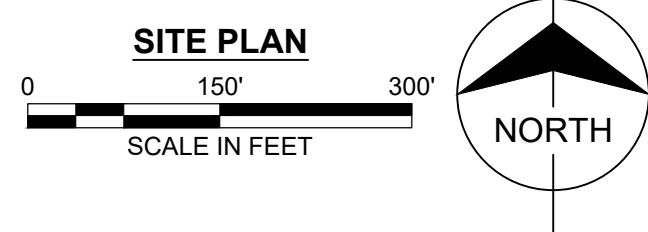

BURNS MEDONNELL
 9400 WARD PARKWAY
 KANSAS CITY, MO 64114
 816-333-9400
 Burns & McDonnell Engineering Co., Inc.
 Firm Reg. No. 43



LIBERTY SITE 3	
GENERAL ARRANGEMENT	
OVERALL SITE PLAN	
project	contract
157785	
drawing	rev.
GA125	A
sheet	of sheets
157785_12X18MW-GA125-LIBRTY3-OPTB	1