



Generation Services
Document Management

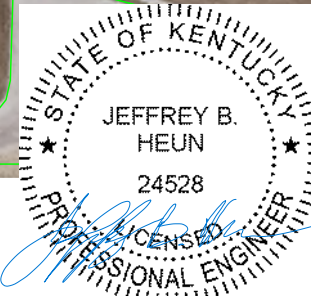


GHENT
"YOU ARE HERE"
2024 BASIC SITE LAYOUT


02/17/25

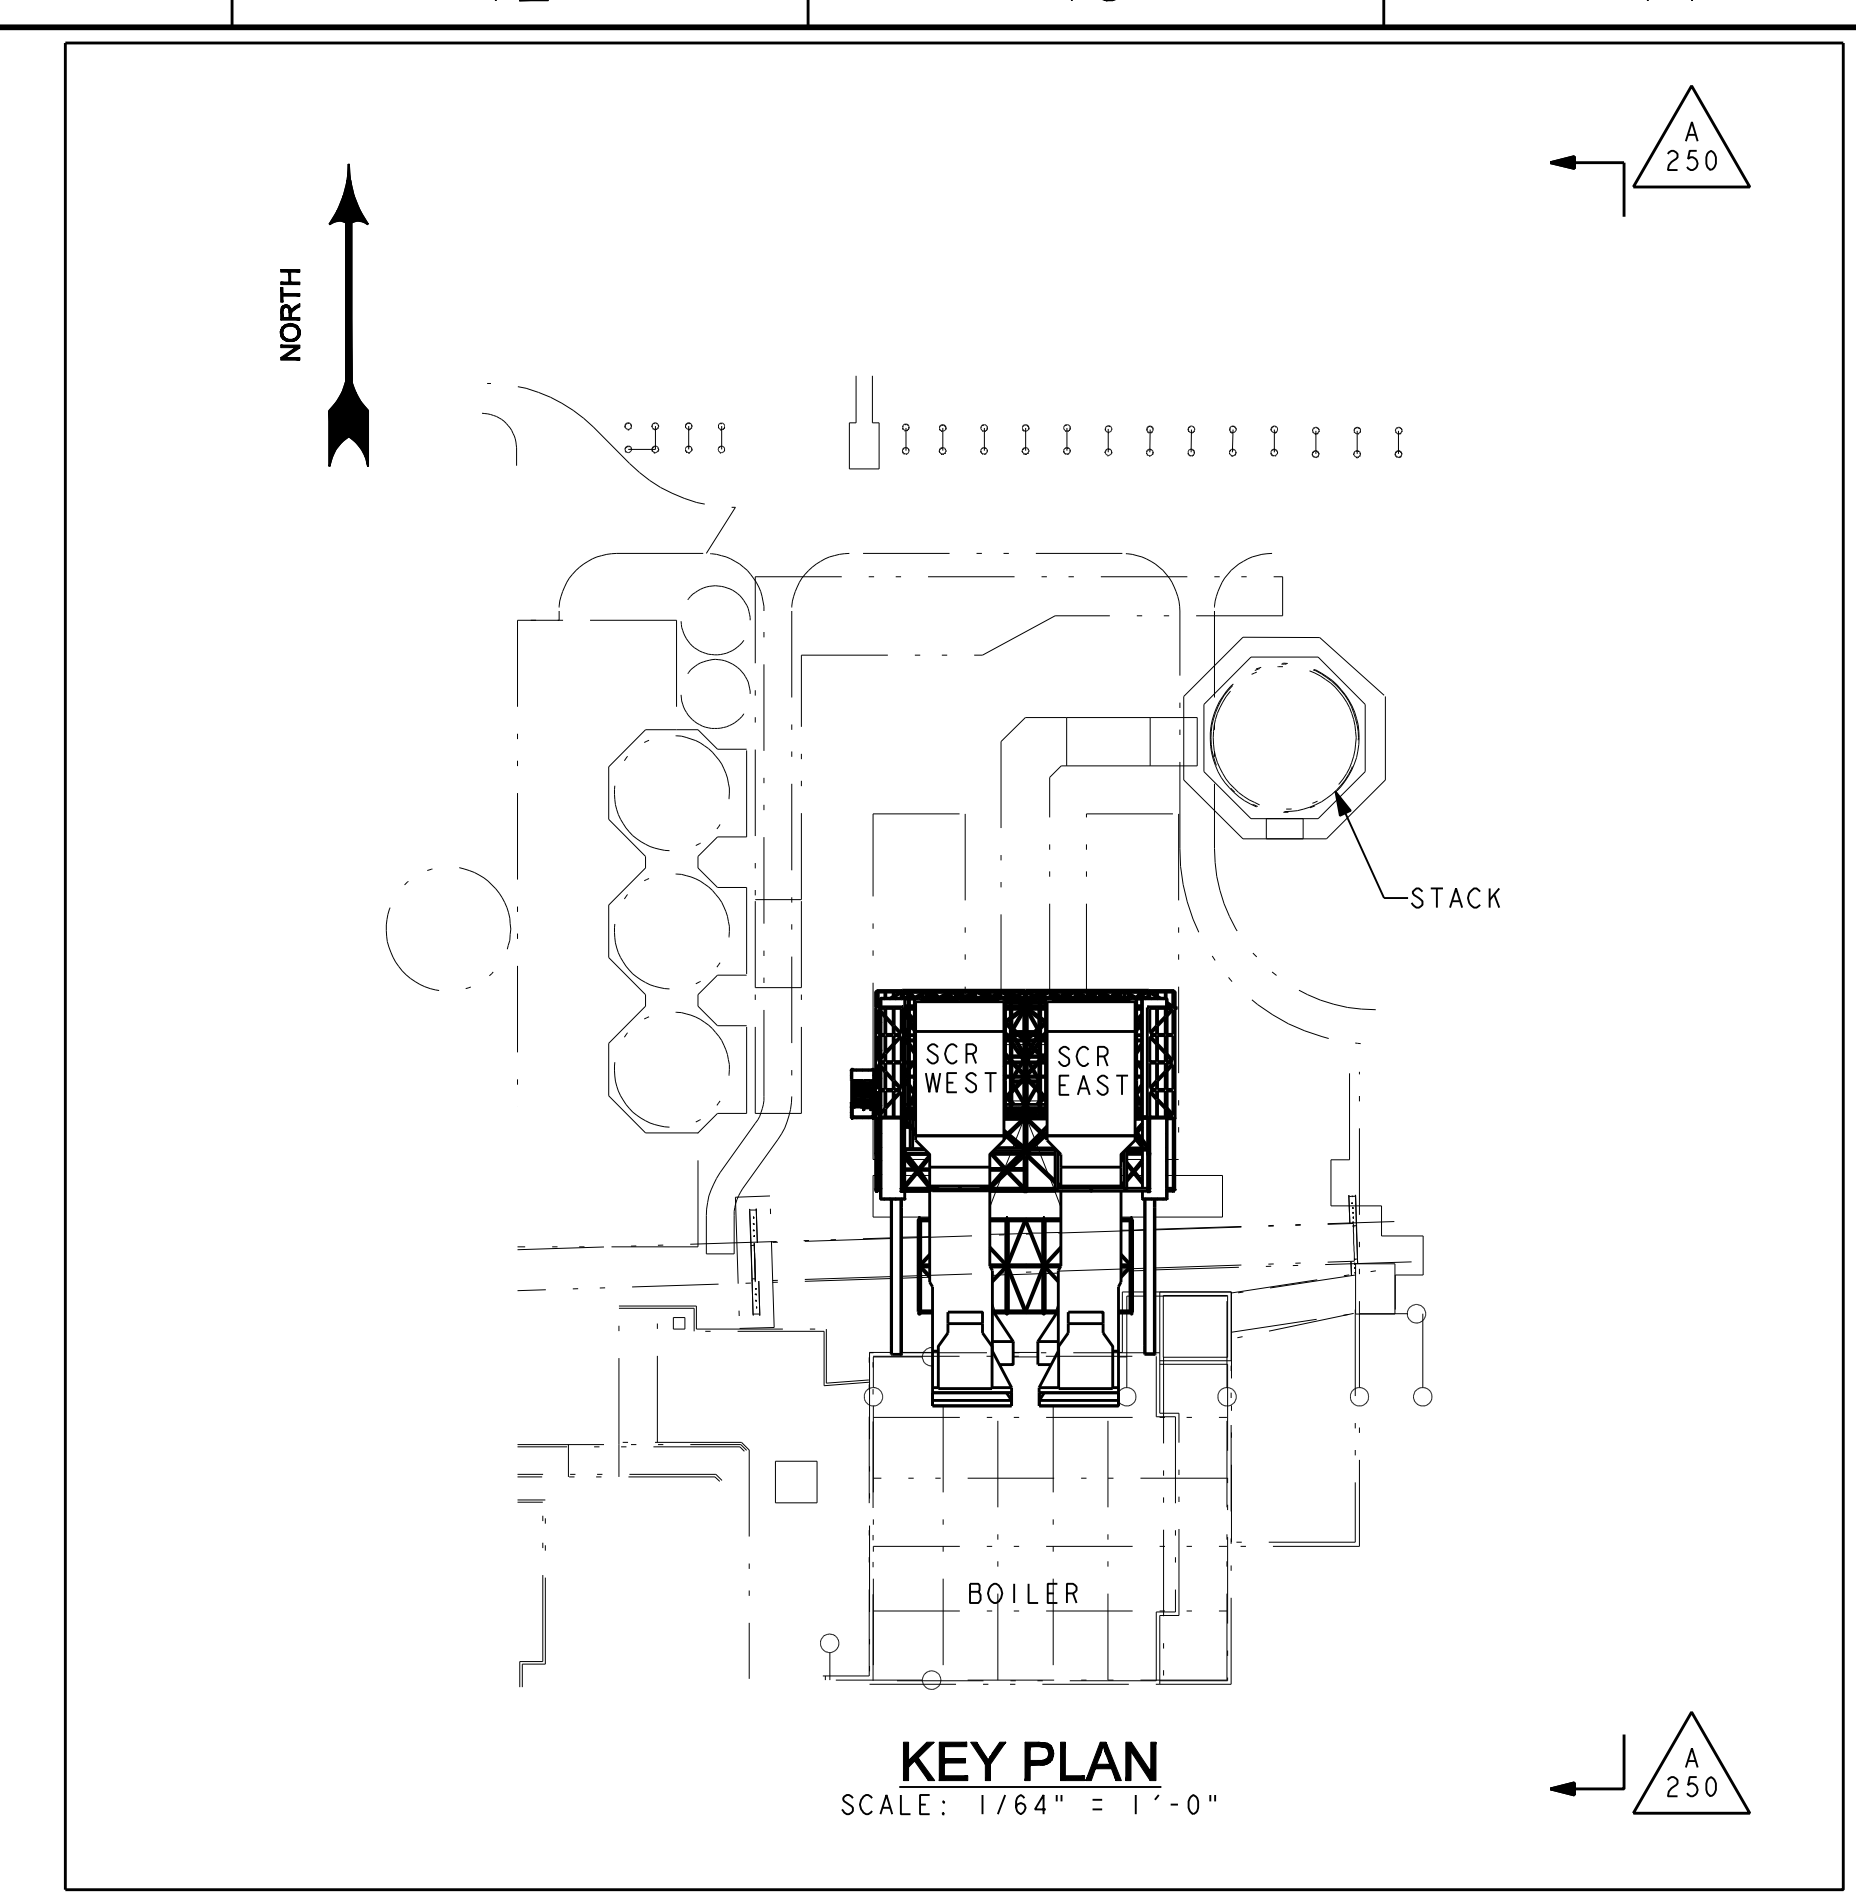

EXISTING BOILER

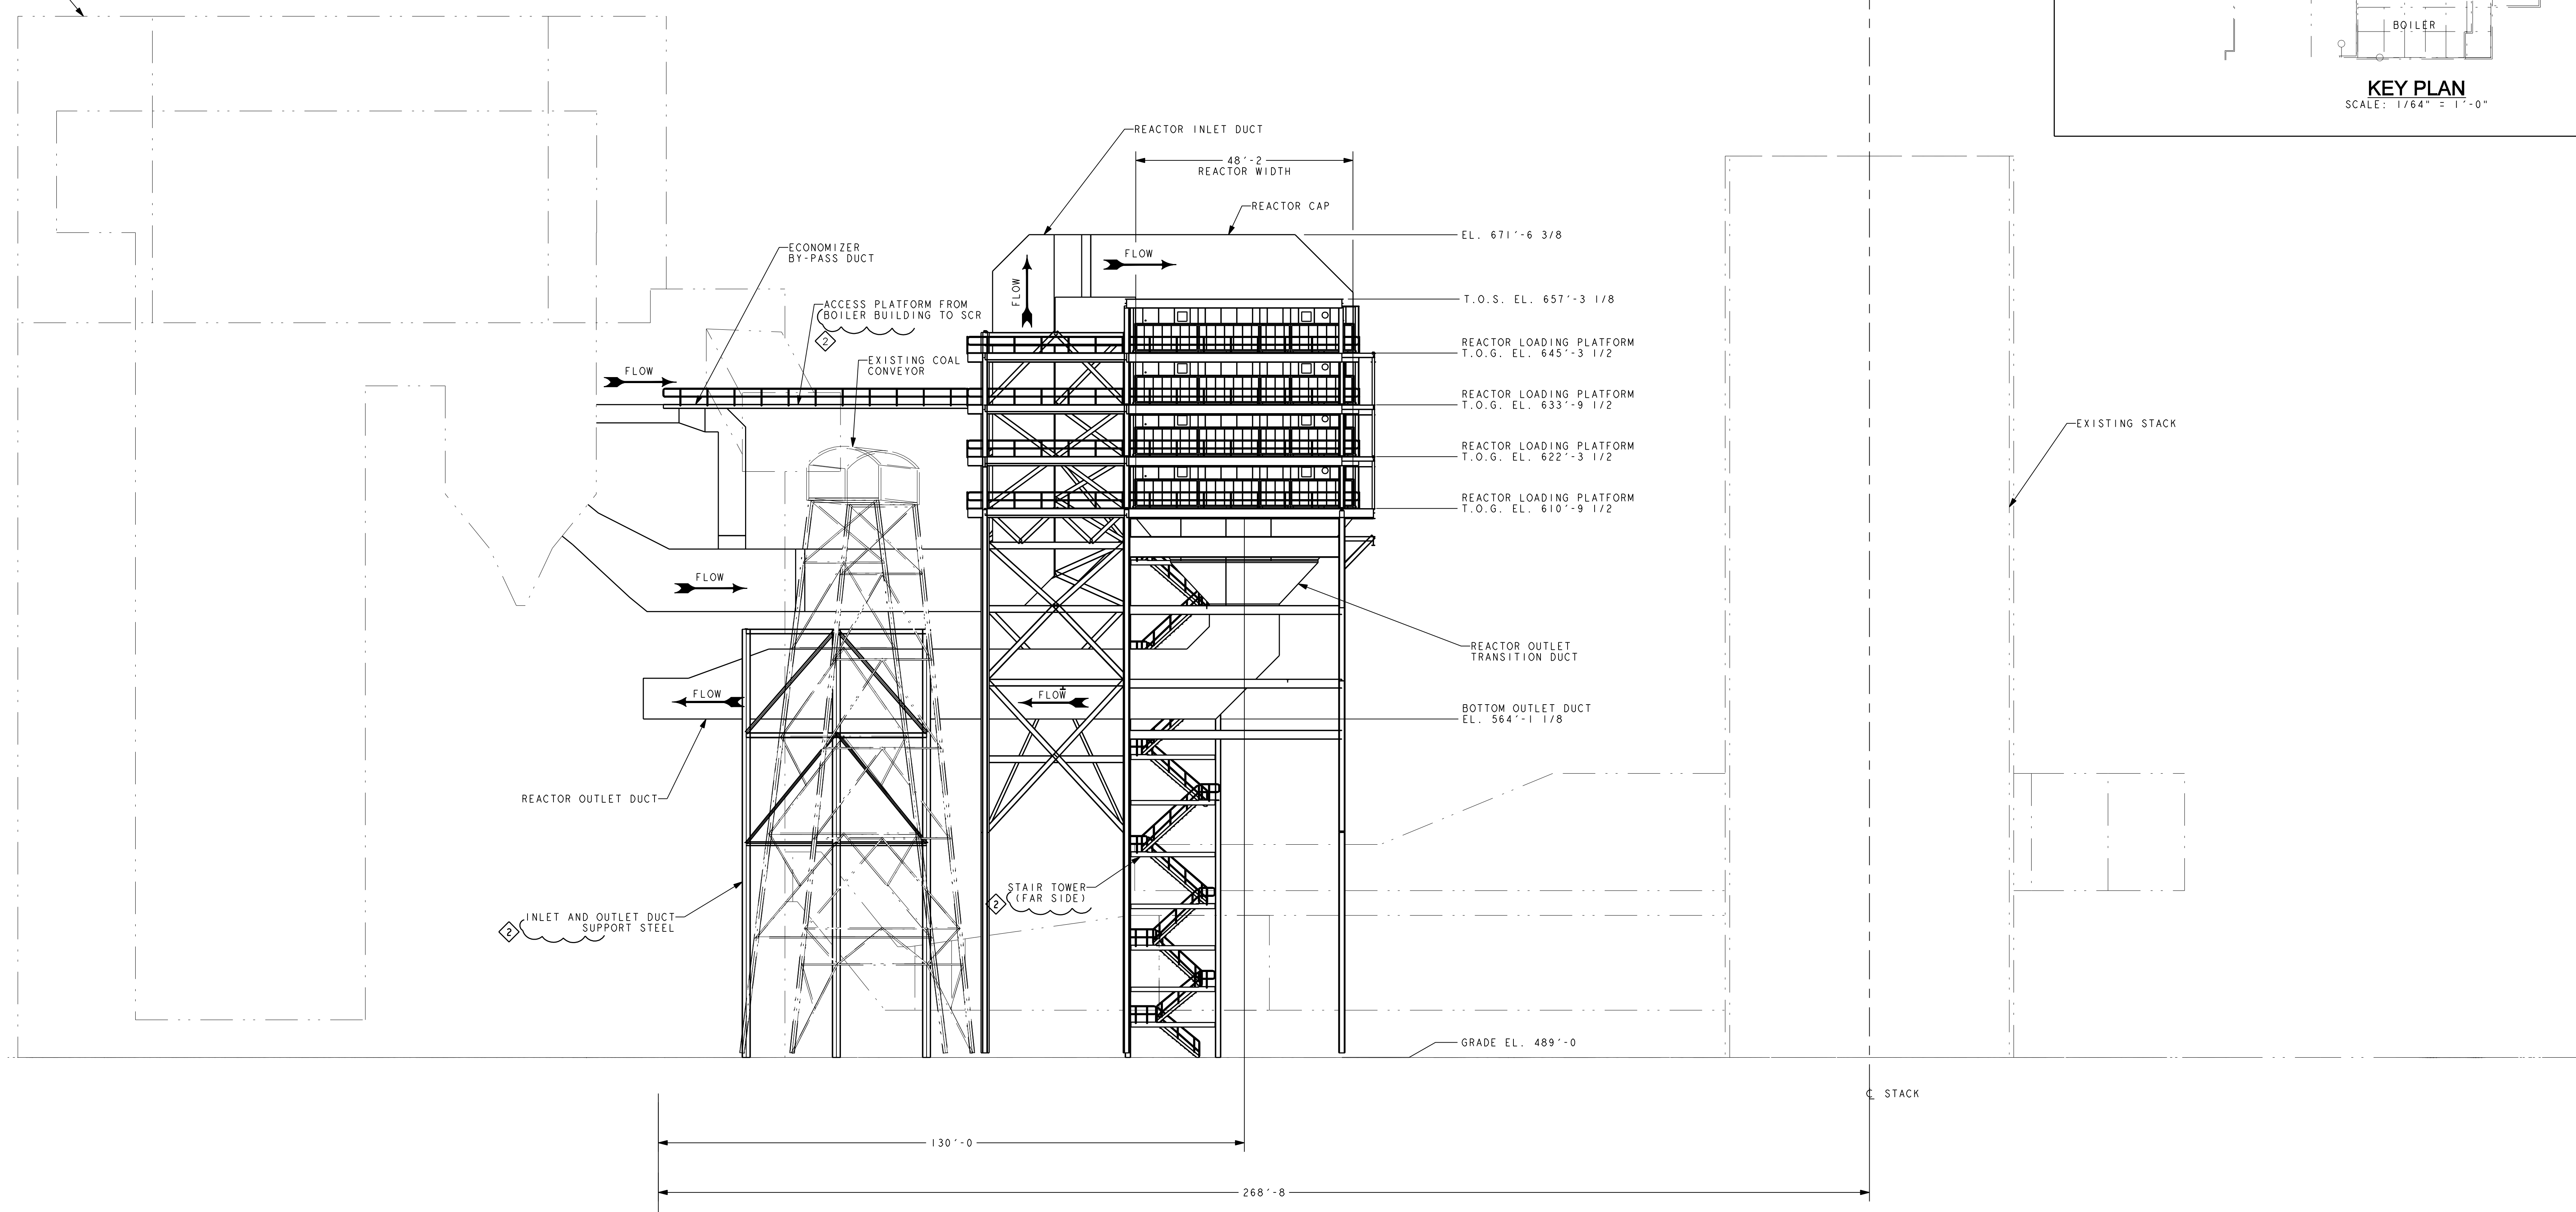

ELEVATION VIEW A-A
 1/16" = 1'-0"
 (250 = 0.14)
 FROM KEY PLAN
 (LOOKING WEST)

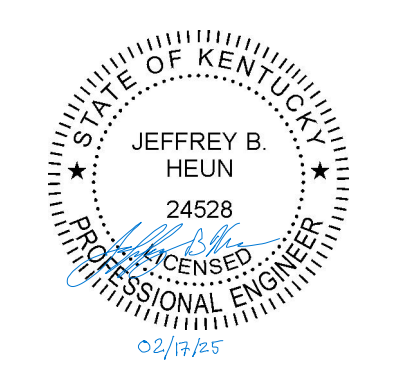

NO	BY	CHK	DATE	APP'D	DATE
01	EW				


Copyright 2017 BABCOCK POWER ENVIRONMENTAL INC. All Rights Reserved
 This drawing contains Babcock Power Environmental Inc.'s confidential and proprietary information and cannot be used, duplicated or disclosed in whole or in part, without the express written permission of Babcock Power Environmental Inc. EXCEPT AS EXPRESSLY STATED IN ANY WRITTEN CONTRACT - ALL WARRANTIES RELATING TO THIS DRAWING, INCLUDING ANY WARRANTIES OF MERCHANTABILITY OR FITNESS, ARE DISCLAIMED.
 All intellectual property and other rights are retained by Babcock Power Environmental Inc., unless expressly conveyed in a written contract.
 THIS DRAWING IS NOT APPROVED FOR CONSTRUCTION UNLESS IT CONTAINS DATE AND SIGNATURE OF APPROVAL AND THE COMPANY RESERVES THE RIGHT TO CORRECT ANY ERRORS OR OMISSIONS PRIOR TO ACTUAL START OF WORK.

THIRD ANGLE PROJECTION


 DO NOT SCALE
 USE DIMENSIONS ONLY

DRAWN ED WILLETT
 DATE 13-Feb-17
 CHECKED
 DATE
 APP'D
 DATE
 SCALE IN. = 1 FT.

BABCOCK POWER ENVIRONMENTAL INC.
 GENERAL PLANT ARRANGEMENT
 ELEVATION VIEW
 SCR REACTOR SYSTEM ADDITION FOR:
 E.ON US/KENTUCKY UTILITIES
 GHENT GENERATING STATION UNIT 2
 GHENT, KY
 DWG. NO. 100756-0926750250-02

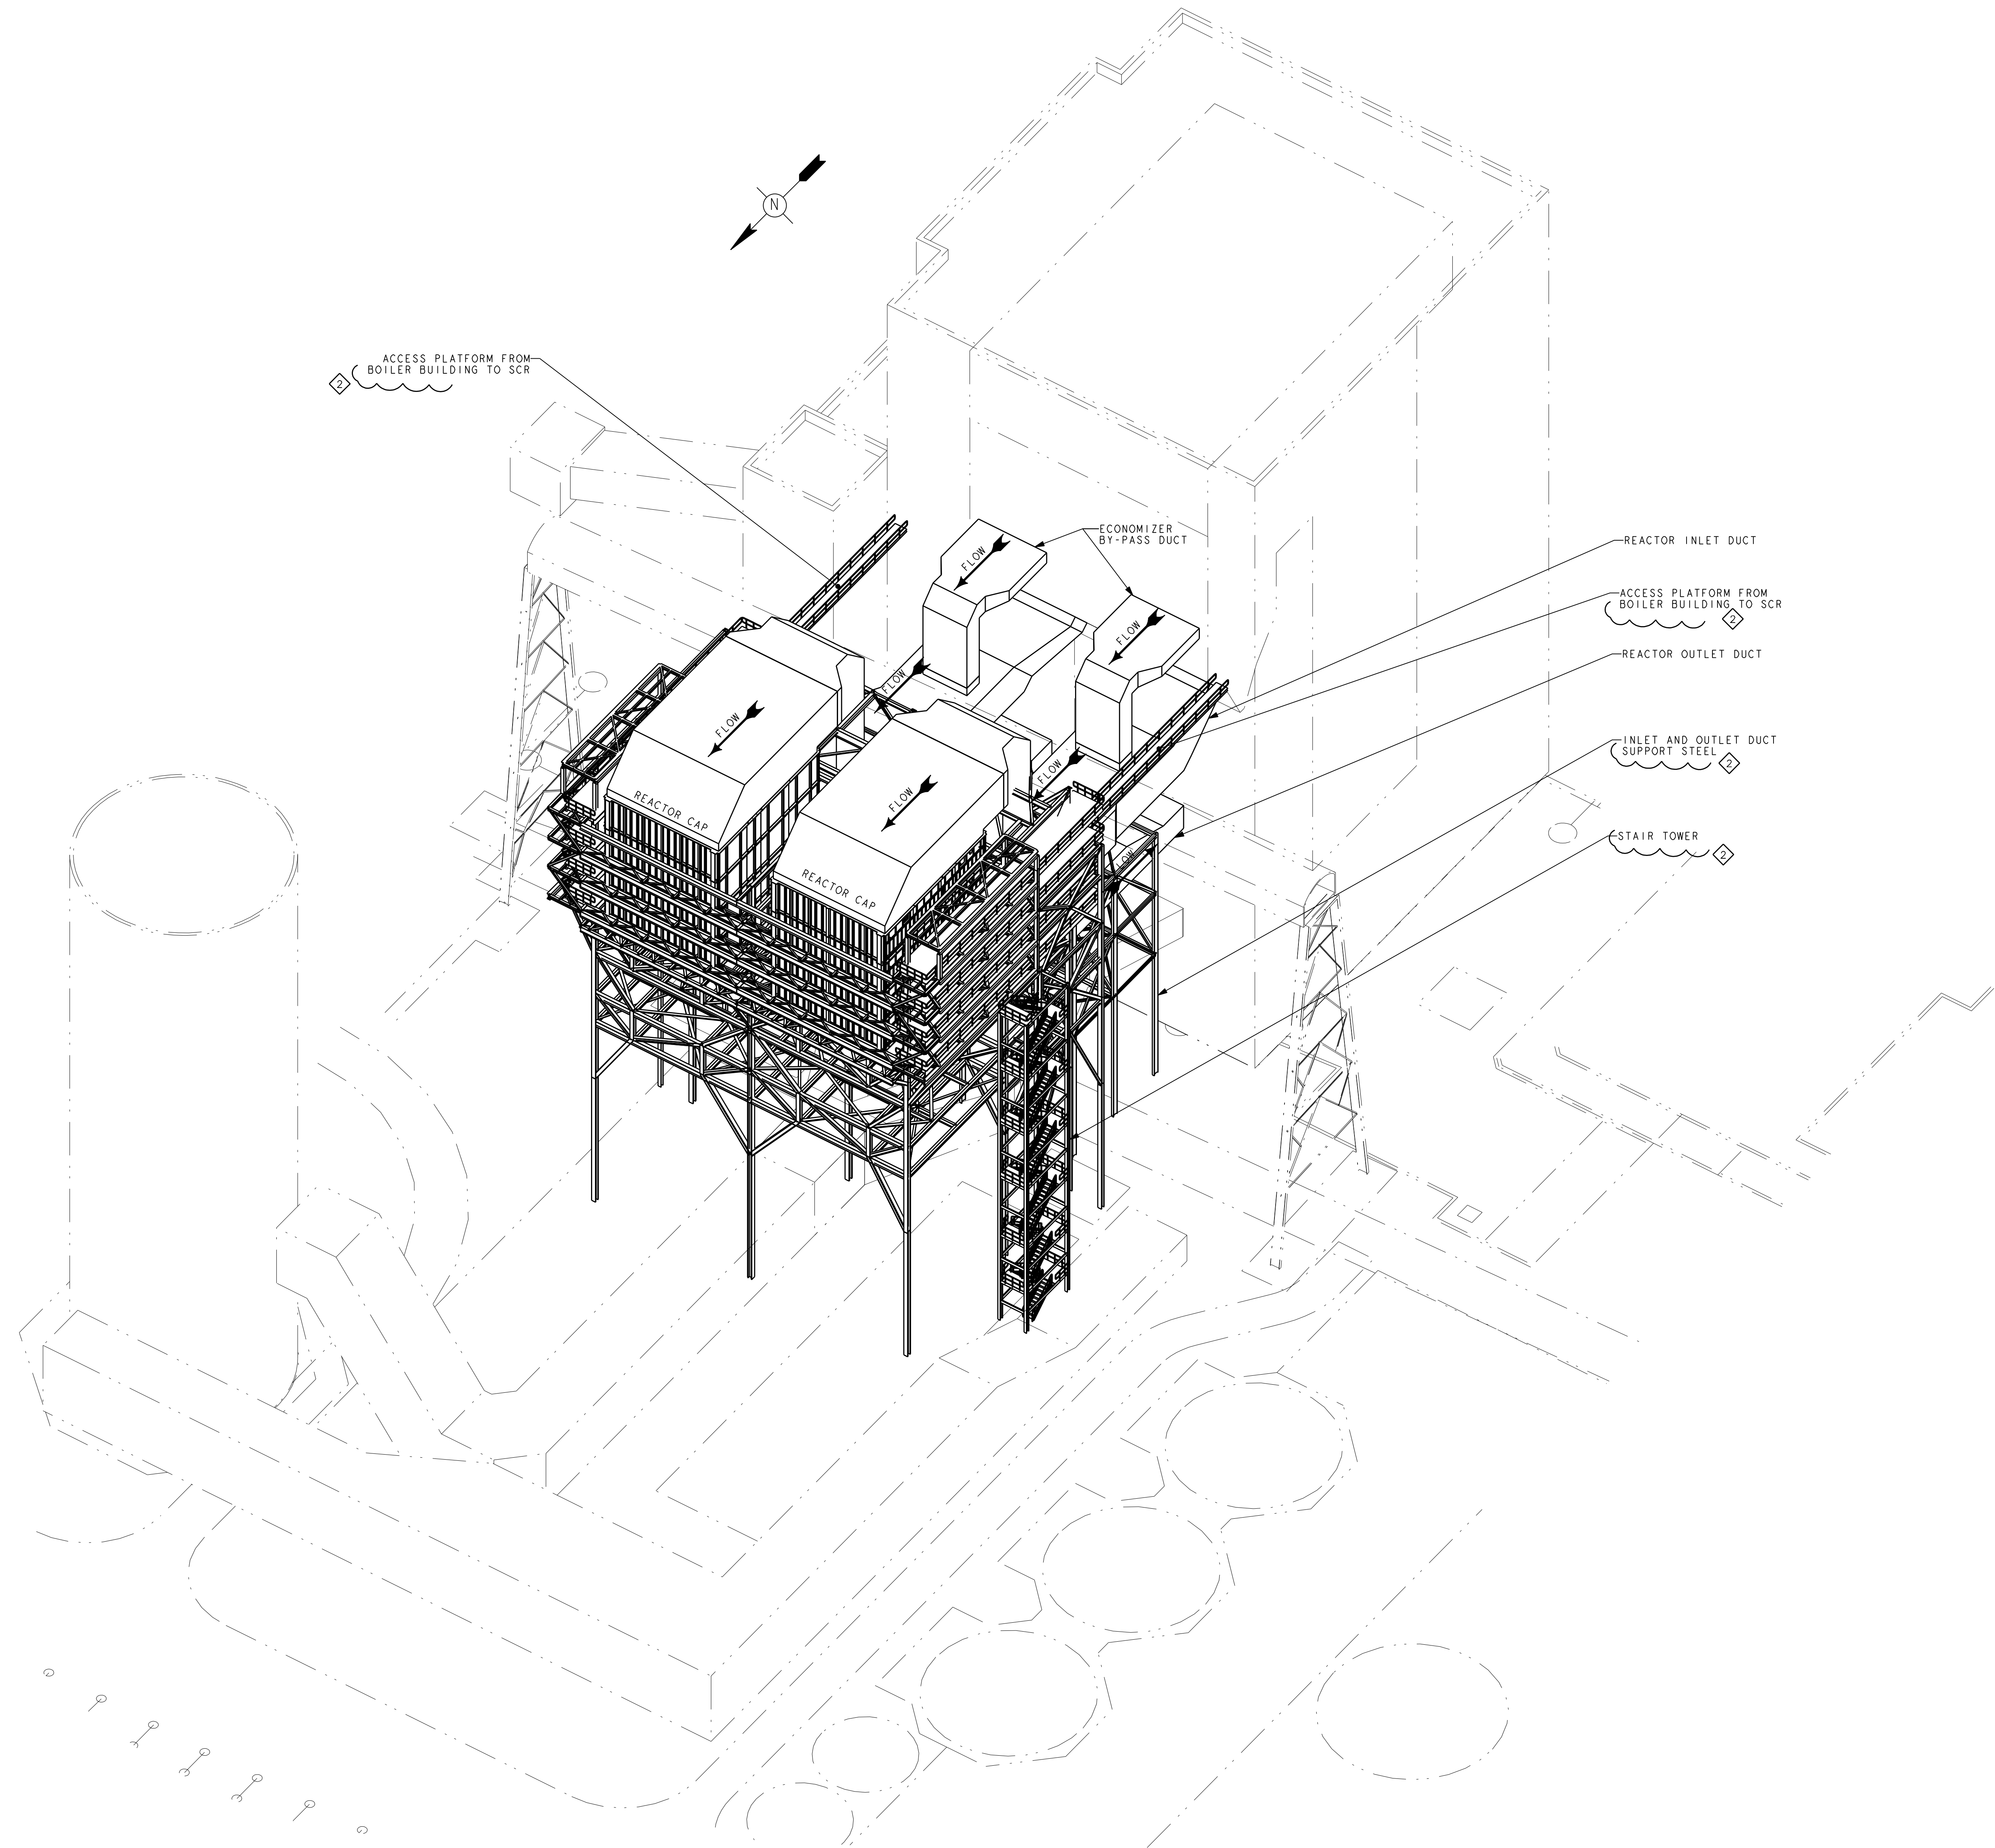

ISOMETRIC VIEW
(LOOKING SOUTHEAST)

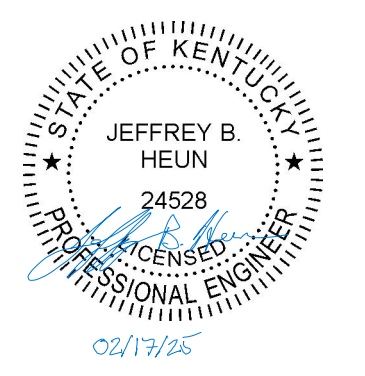

NO.	BY	CHK	DATE	APP'D	DATE
01	EW				

Copyright 2017 BABCOCK POWER ENVIRONMENTAL INC. All Rights Reserved
 This drawing contains Babcock Power Environmental Inc.'s confidential and proprietary information and cannot be used, duplicated or disclosed in whole or in part, without the express written permission of Babcock Power Environmental Inc., EXCEPT AS EXPRESSLY STATED IN ANY WRITTEN CONTRACT. ALL WARRANTIES RELATING TO THIS DRAWING, INCLUDING ANY WARRANTIES OF MERCHANTABILITY OR FITNESS, ARE DISCLAIMED.
 All intellectual property and other rights are retained by Babcock Power Environmental Inc., unless expressly conveyed in a written contract.

THIS DRAWING IS NOT APPROVED FOR CONSTRUCTION UNLESS IT CONTAINS DATE AND SIGNATURE OF APPROVAL AND THE COMPANY RESERVES THE RIGHT TO CORRECT ANY ERRORS OR OMISSIONS PRIOR TO ACTUAL START OF WORK.

RELEASED & APPROVED _____ DATE _____

THIRD ANGLE PROJECTION

 DO NOT SCALE
 USE DIMENSIONS ONLY

DRAWN ED WILLETT
 DATE 13-Feb-17
 CHECKED
 DATE
 APP'D
 DATE
 SCALE IN. * I FT.

BABCOCK POWER ENVIRONMENTAL INC.
 GENERAL PLANT ARRANGEMENT
 ISOMETRIC VIEW
 SCR REACTOR SYSTEM ADDITION FOR:
 E.ON US/KENTUCKY UTILITIES
 GHENT GENERATING STATION UNIT 2
 GHENT, KY

DWG. NO. 100756-0926750254-02