


Botland

LEGEND

- KU Existing UG Primary
- KU Existing OH Primary
- Proposed Boundary
- Existing Territorial Line
- Existing KU Service Territory

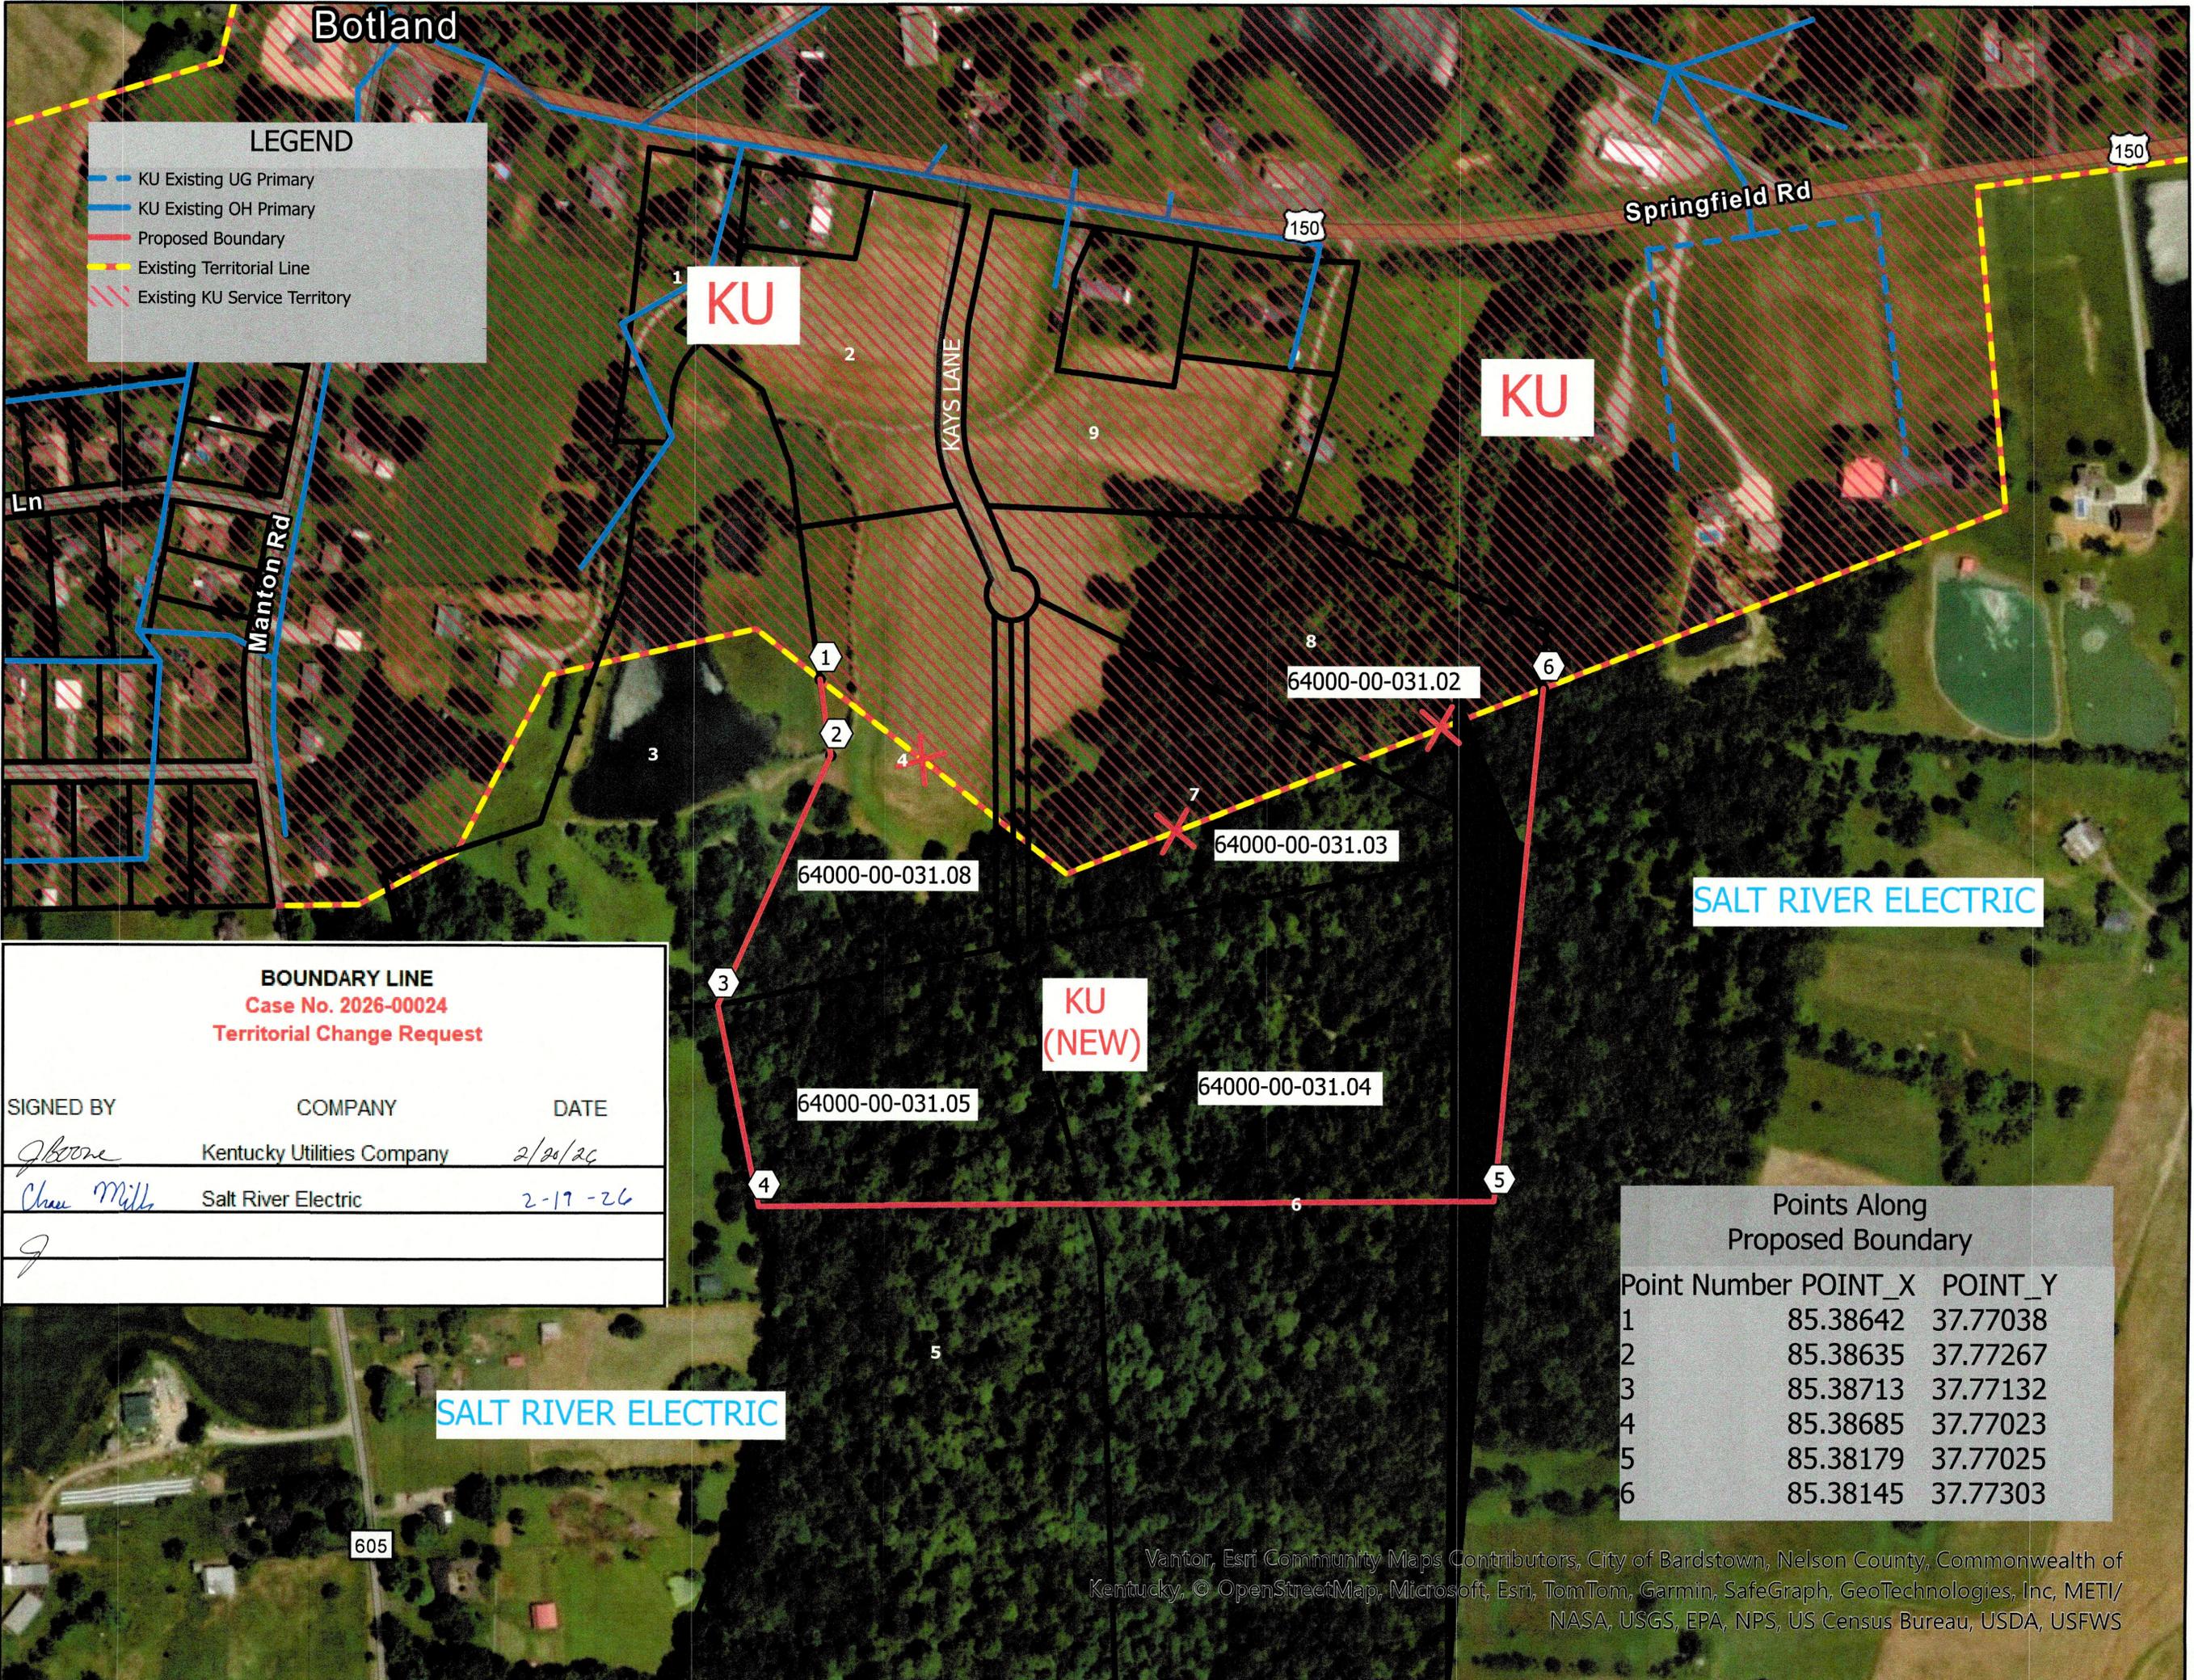

BOUNDARY LINE
 Case No. 2026-00024
 Territorial Change Request

SIGNED BY	COMPANY	DATE
<i>J. Boone</i>	Kentucky Utilities Company	2/20/26
<i>Chae Mill</i>	Salt River Electric	2-17-26
<i>J</i>		

- 64000-00-031.02
- 64000-00-031.03
- 64000-00-031.08
- 64000-00-031.04
- 64000-00-031.05

SALT RIVER ELECTRIC

SALT RIVER ELECTRIC

Points Along Proposed Boundary

Point Number	POINT_X	POINT_Y
1	85.38642	37.77038
2	85.38635	37.77267
3	85.38713	37.77132
4	85.38685	37.77023
5	85.38179	37.77025
6	85.38145	37.77303